



LOCATION PLAN
1:1250





SITE PLAN
1:500

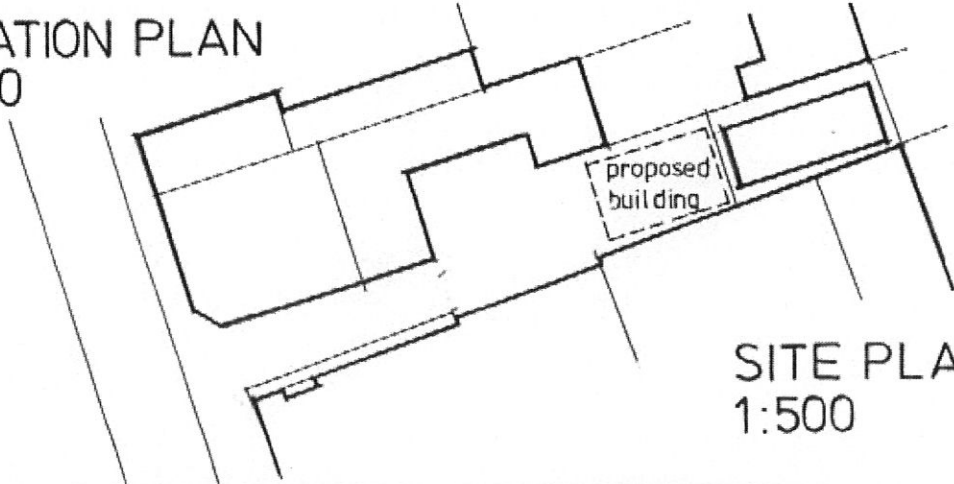


CLIENT	DRAWING	DATE
IDP LTD	SITE/LOCATION PLAN	DEC 2010
JOB TITLE	SCALE	DRG. No.
59 READING ROAD, HENLEY-ON-THAMES, BERKS	1.500, 1.1250	10/IDP/002

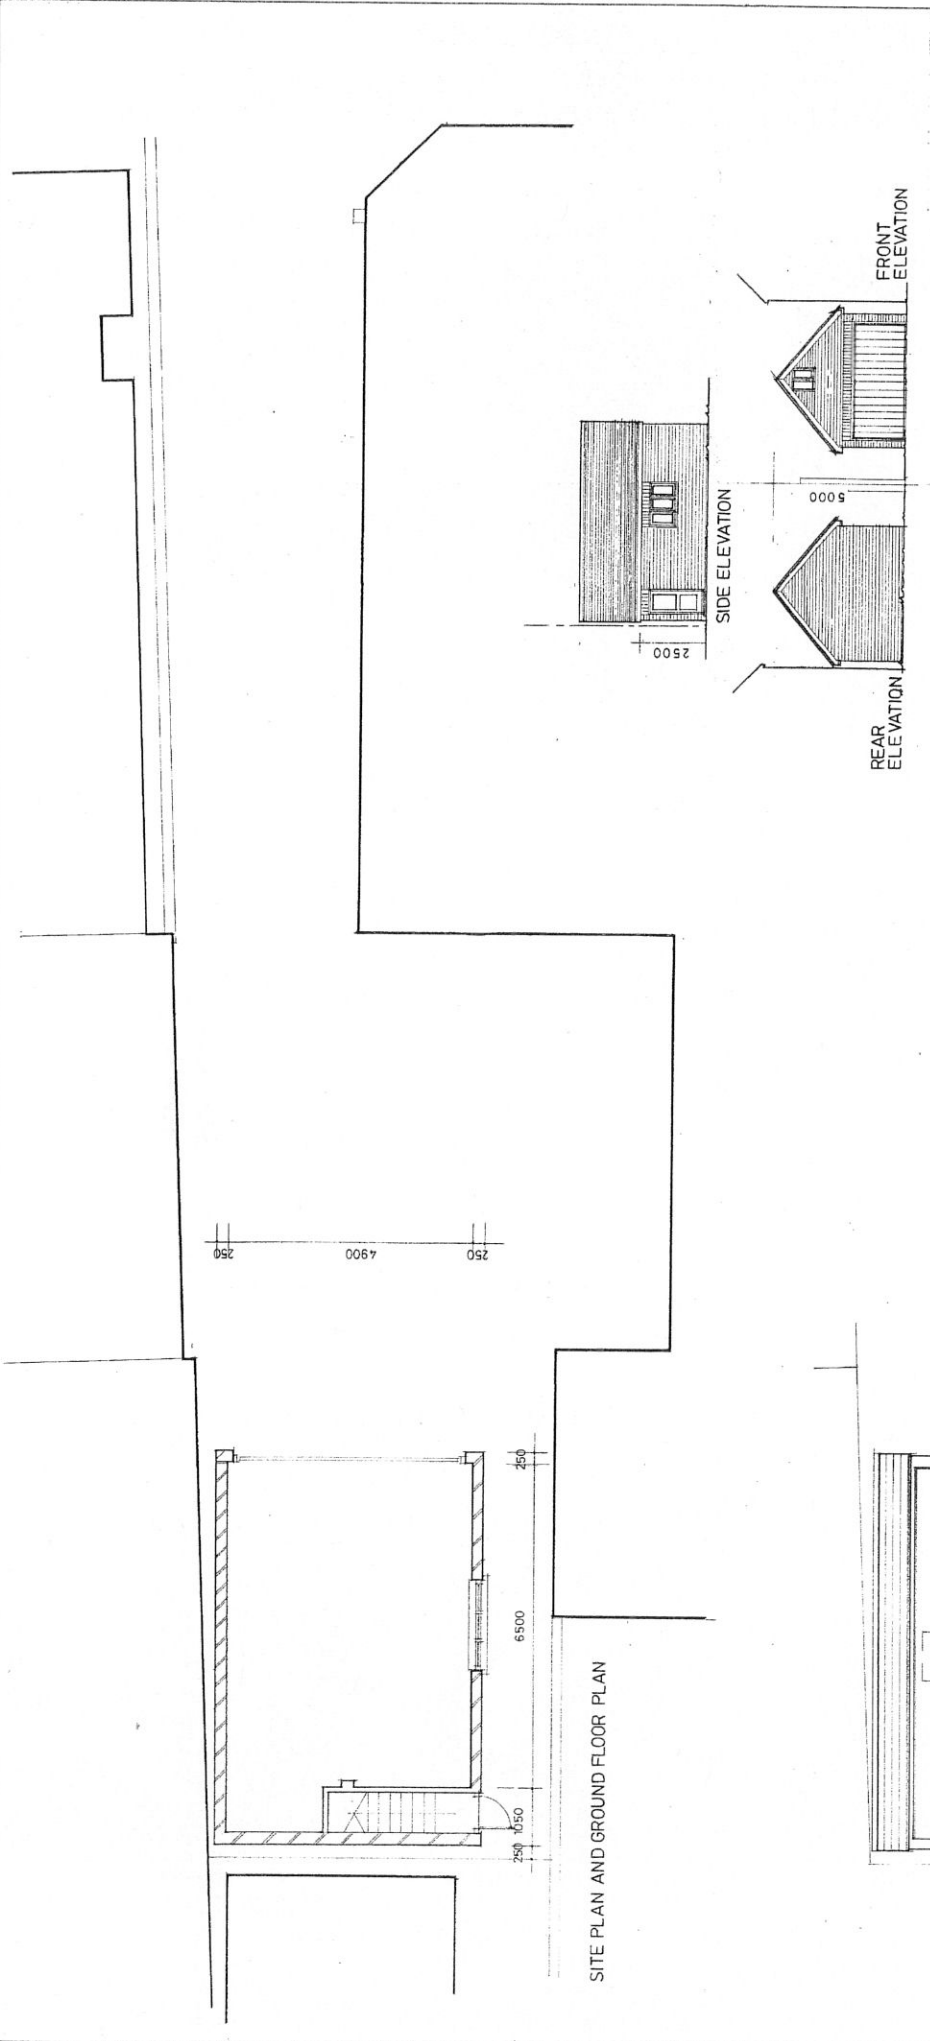

<p> R design 4 Little Acacia, Margate, South, H22 404 Tel: 0330 443 4339 / 01843 319 519 Email: info@rdesign.co.uk www.rdesign.co.uk </p>	<p> Job Title: 98 READING ROAD HENLEY-ON-THAMES BERKS </p>	<p> Drawing Title: PROPOSED GARAGE AND STORE </p>
<p> Scale: 1:100, 1:50 </p>	<p> Date: DEC 2010 </p>	<p> Drawn By: DBR </p>
<p> Drawn By: DBR </p>		<p> Drawn By: DBR </p>
<p> Drawn By: DBR </p>		<p> Drawn By: DBR </p>

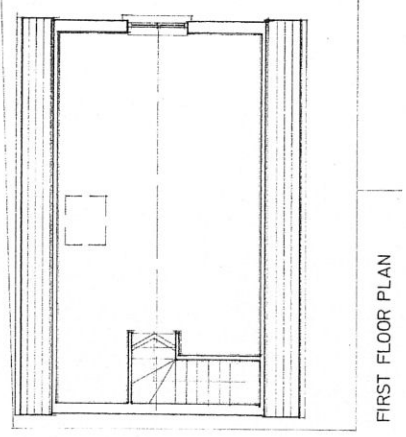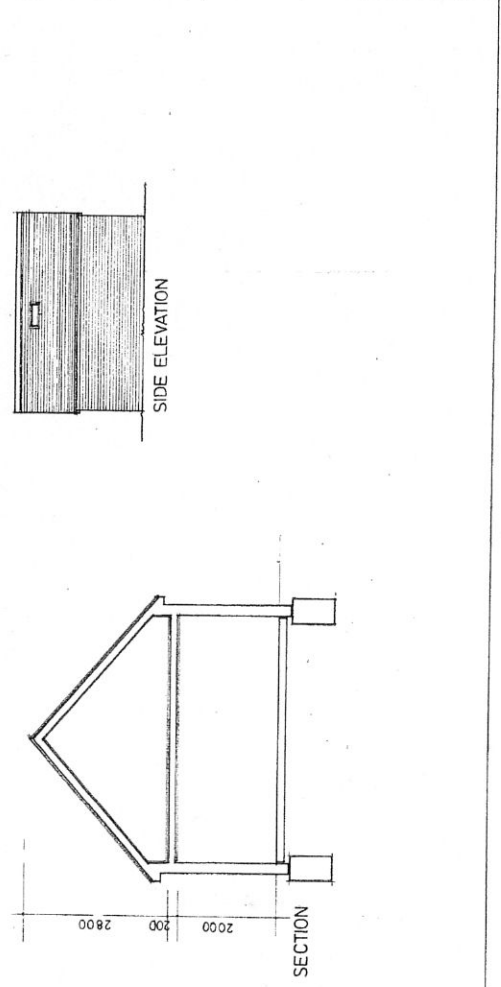

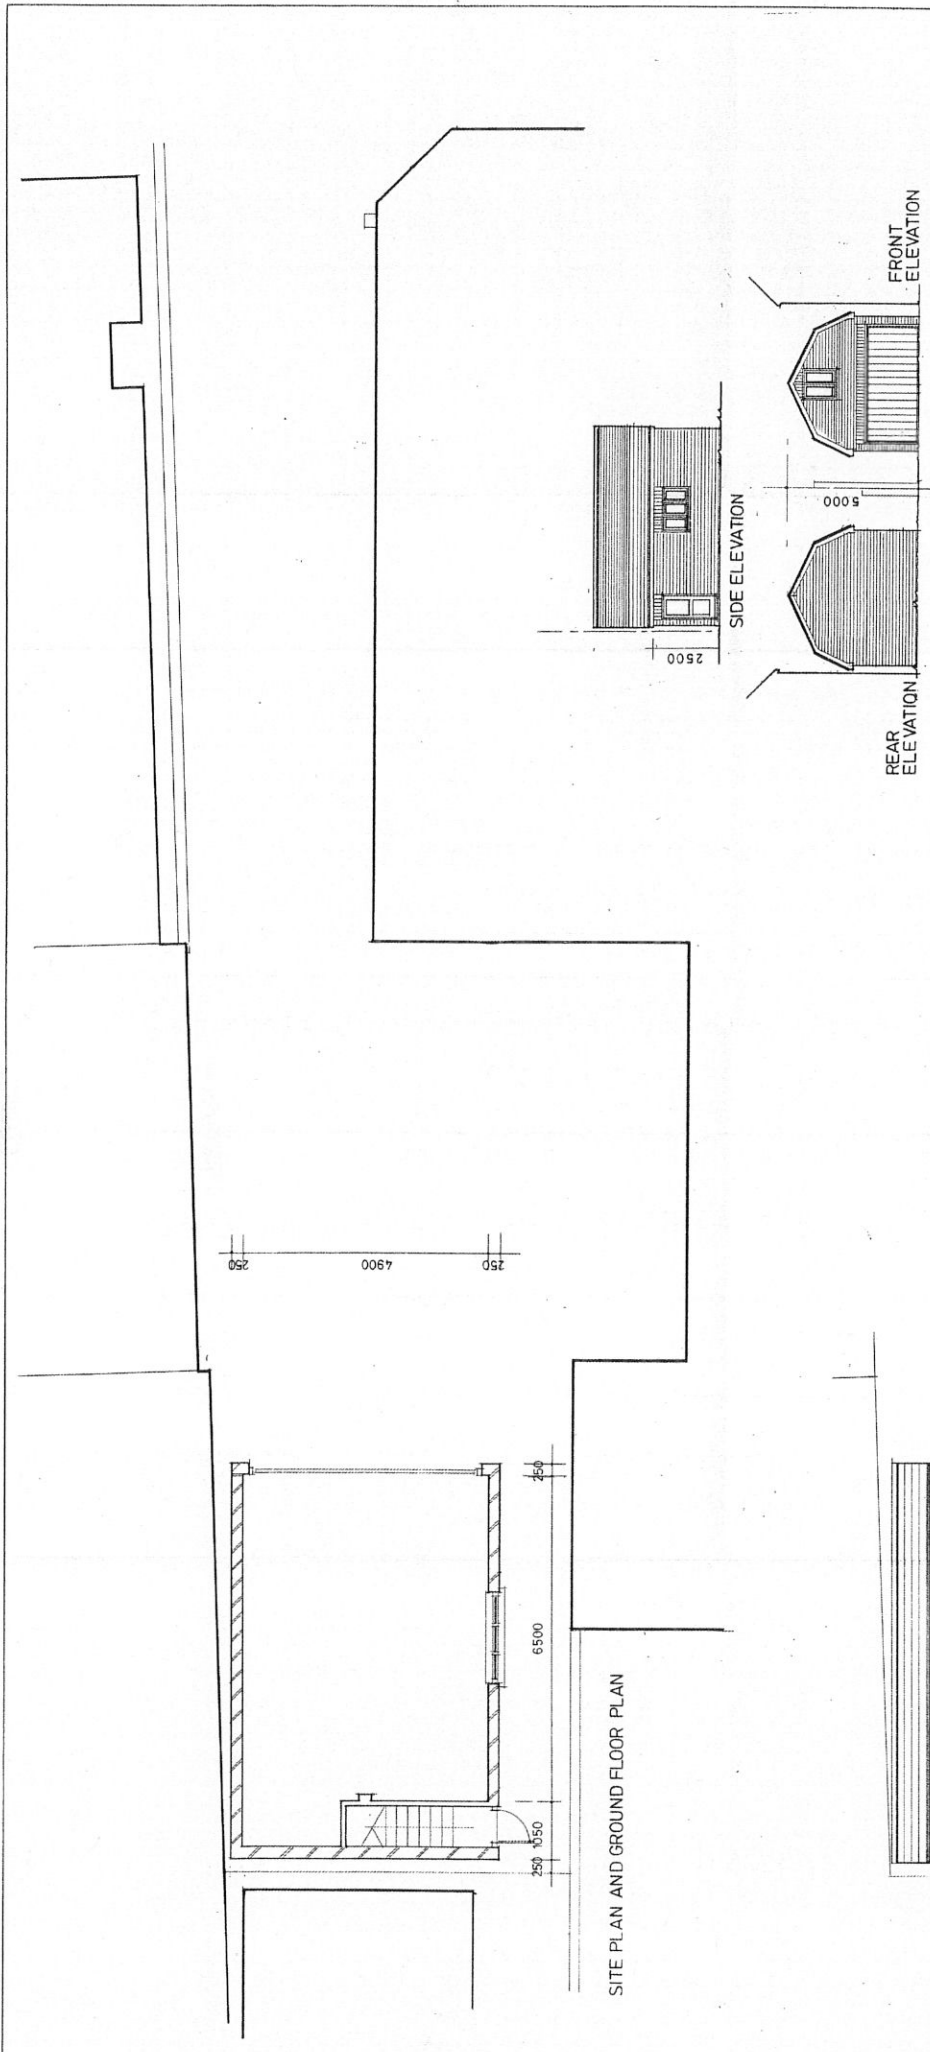

Client	MR P. FLEMING
Job Title	PROPOSED GARAGE AND STORE
Scale	1:100, 1:50
Date	DEC 2010
Drawn By	DRR
Check	DRR
Drawn	DRR
Job No.	10/PP/001

design
 1, Lister Industrial, Weybridge, Bucks. HP22 4JN
 TR: 01294 462029 Mob: 07765 737 076
 Email: info@industrial-design.co.uk
 Head Office: 100, High Street, Weybridge, Bucks. HP22 4JN

PLANS REFUSED UNDER P10/E1955

