

PLAN Scale: 1:200

Project:
15
STATIONROAD
WALLINGFORD
OXON


Description:
EXISTING
PLAN

Status:
PLANNING


Scale: 1:200 DATE: 011211	Dwg No: 07	Issue: A
------------------------------------	---------------	-------------




Appx 2
 proposed elevations

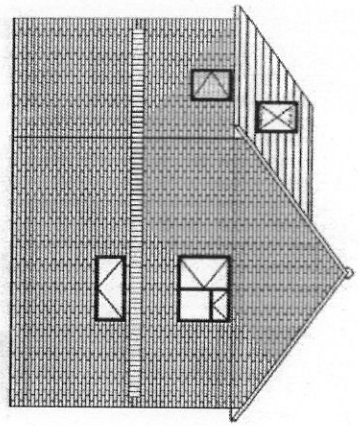


East Elevation

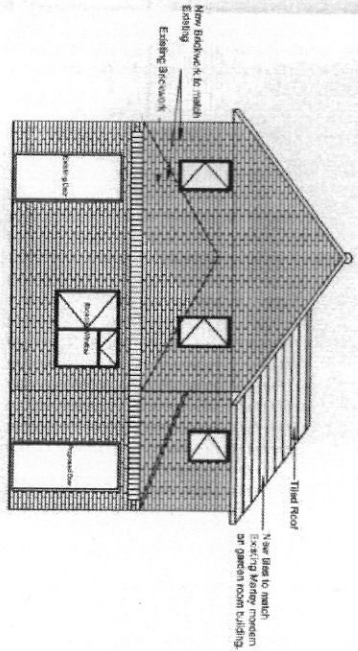

West Elevation

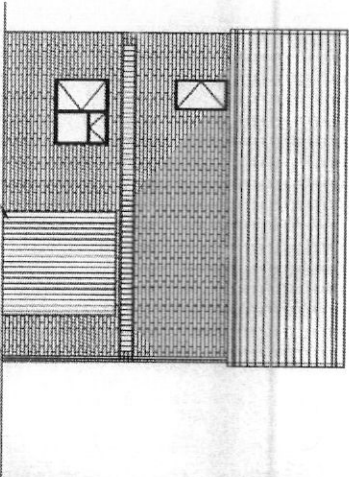

North Elevation

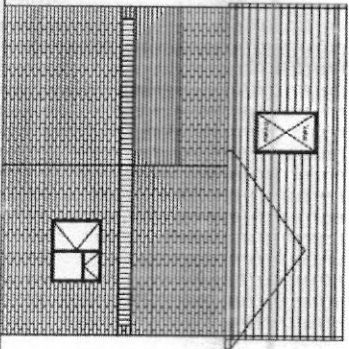


South Elevation


Project: NO15 STATIONROAD WALLINGFORD OXON			
Desc / order: PROPOSED ELEVATIONS			
Stage: PLANNING			
Scale: 1:100	Dwg No: 06	Issue: A	Date REV. DATE



PROPOSED ELEVATIONS
 Scale: 1:100

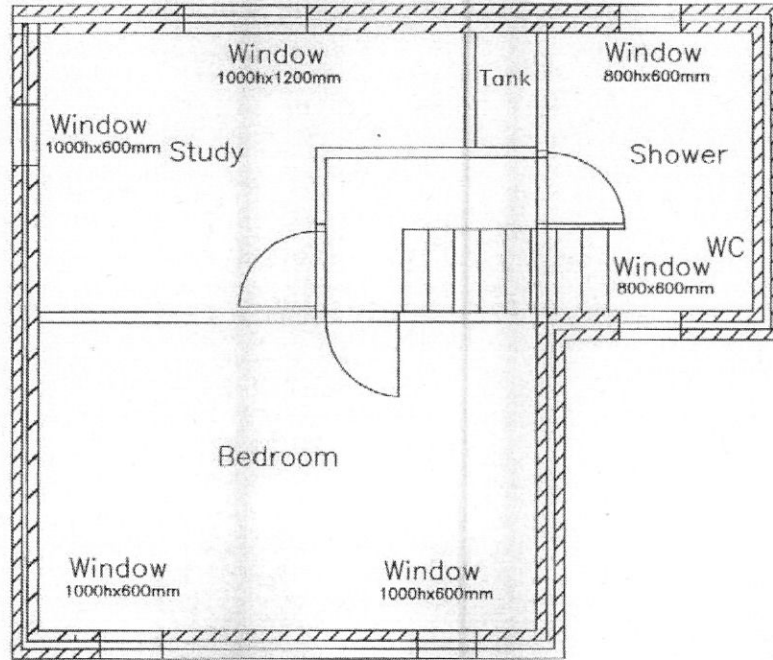

Loft Area Scale:- 1:50

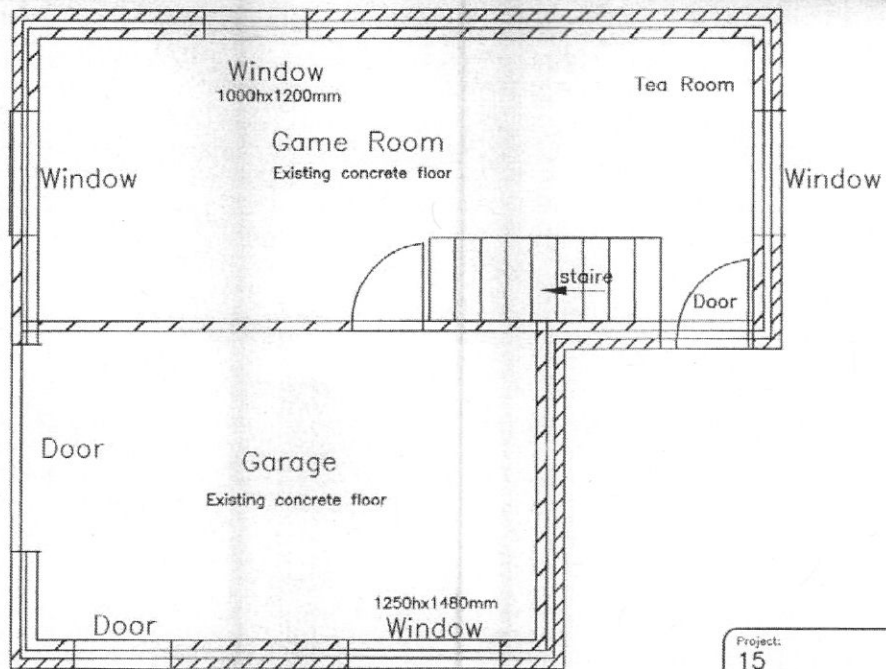


Ground Floor Plan

Scale:- 1:50




PLAN

Project:			
15 STATION-ROAD WALLINGFORD OXON			
Description:			
PROPOSED PLAN			
Status:			
PLANNING			
Scale:	Dwg No:	REV_DATE	Issue:
1:50 DATE 01/11/11	04		A

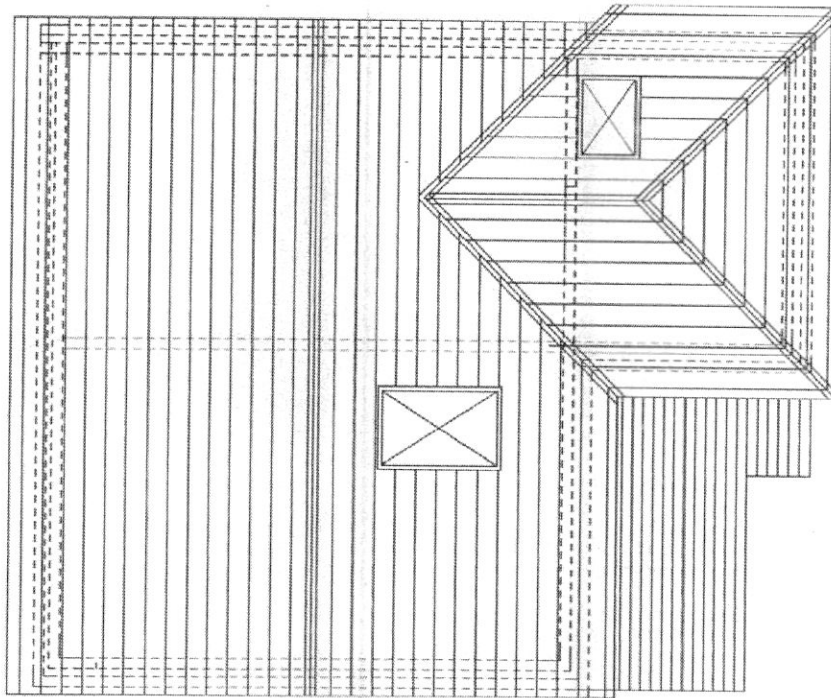

Proposed Roof Plan

Scale:- 1:50

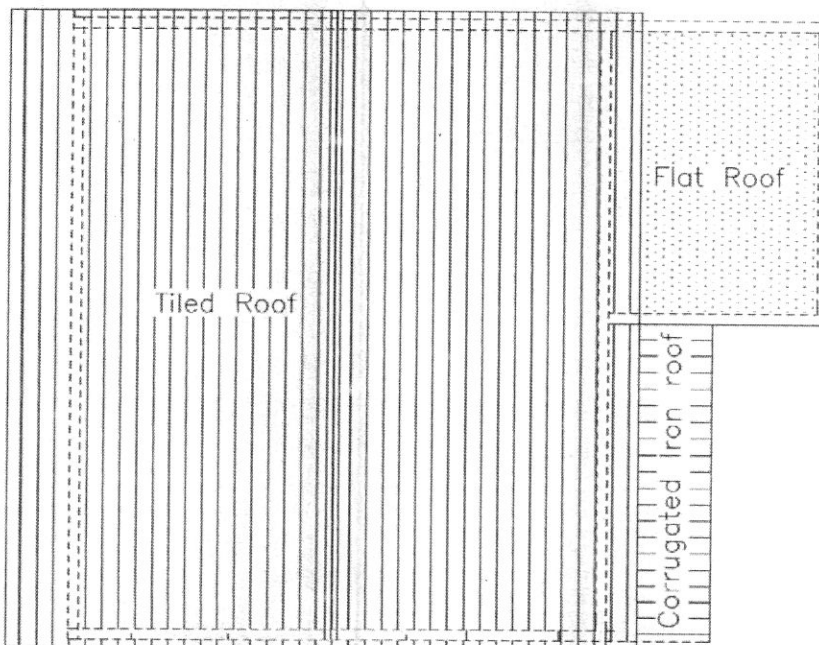

Existing Roof Plan

Scale:- 1:50



ROOF PLAN


Project:
 GARAGE-CONVERSION
 15
 STATIONROAD
 WALLINGFORD

Description:
 PROPOSED-ROOF
 PLAN


PLANNING

Scale: 1:50	Dwg No: 05	Issue: B
DATE 01/12/11		


existing elevations

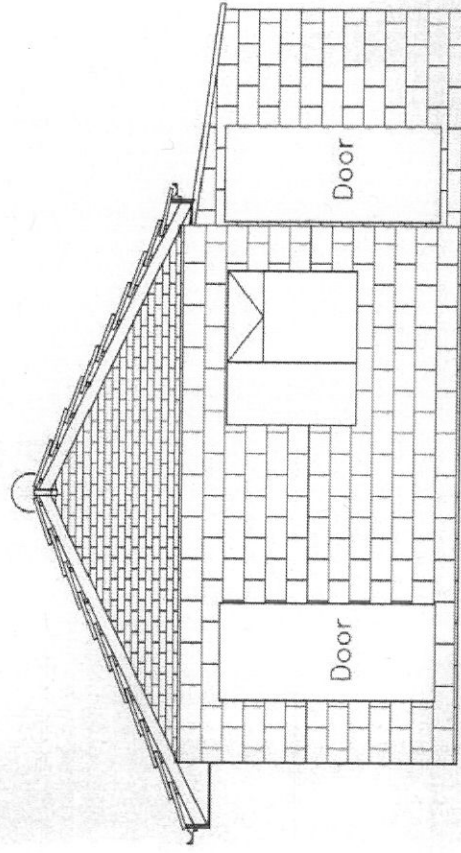

West Elevation

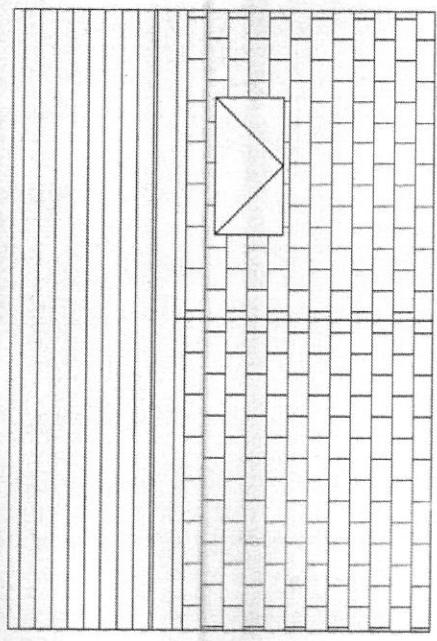


South Elevation

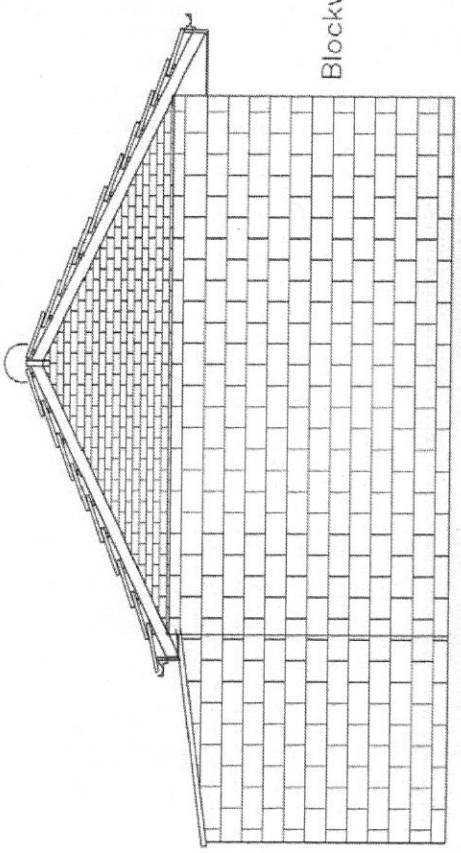

Blockwork

East Elevation

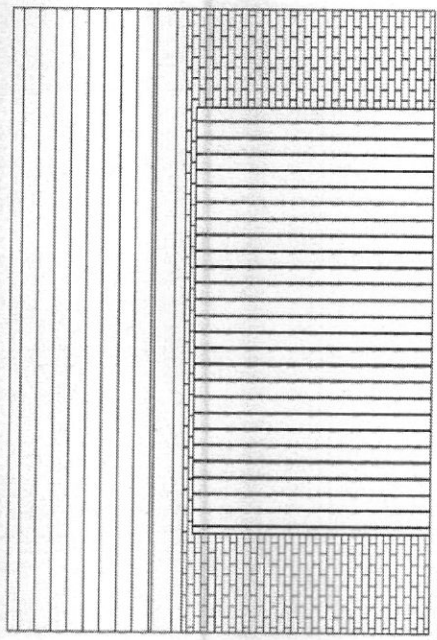

Tiled Roof

Brickwork


North Elevation

ELEVATIONS Scale:- 1:50




Project: 15 STATION-ROAD WALLINGFORD OXON			
Description: EXISTING ELEVATIONS PLANNING			
Scale: 1:50	Dwg No: 03	Issue: A	Date REV DATE
011111			

Appx 2
existing floor plan.

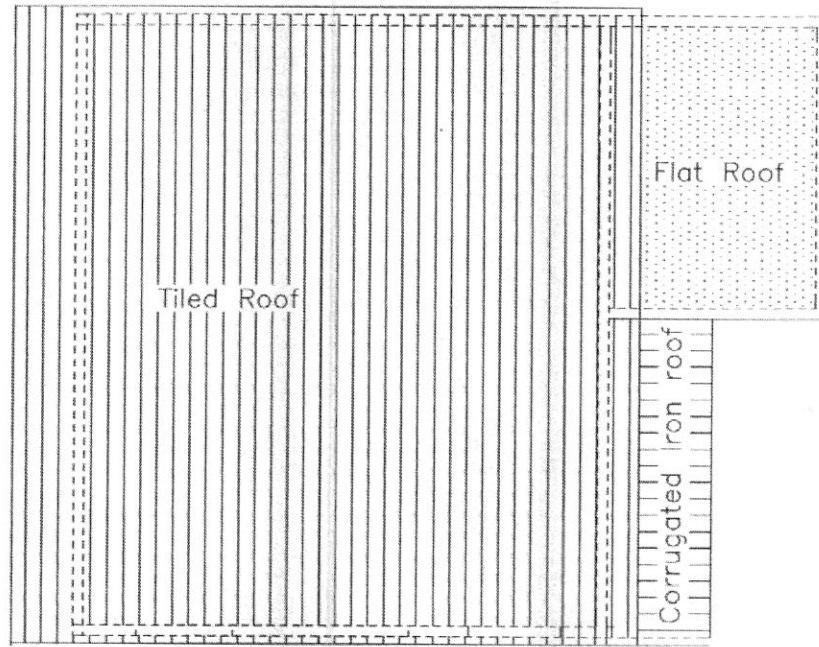

Roof Plan Scale:- 1:50

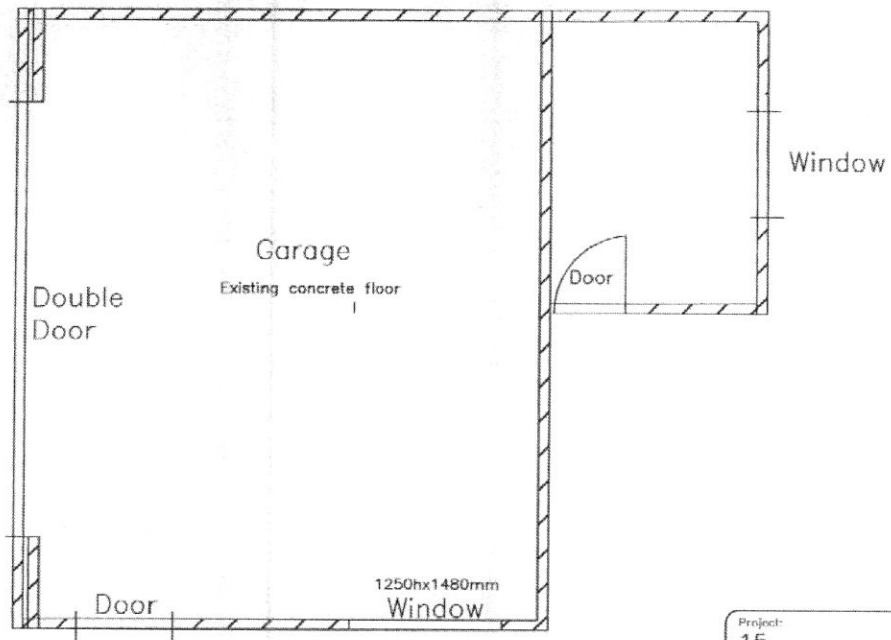

Ground Floor Plan

Scale:- 1:50



Project:
15
STATIONROAD
WALLINGFORD
OXON

Description:
EXISTING
ROOF&FLOOR-PLAN

PLANNING

Scale:	Dwg No:	REV_DATE	Issue:
1:50 DATE 01/12/11	02		A

