



Bull Croft Park

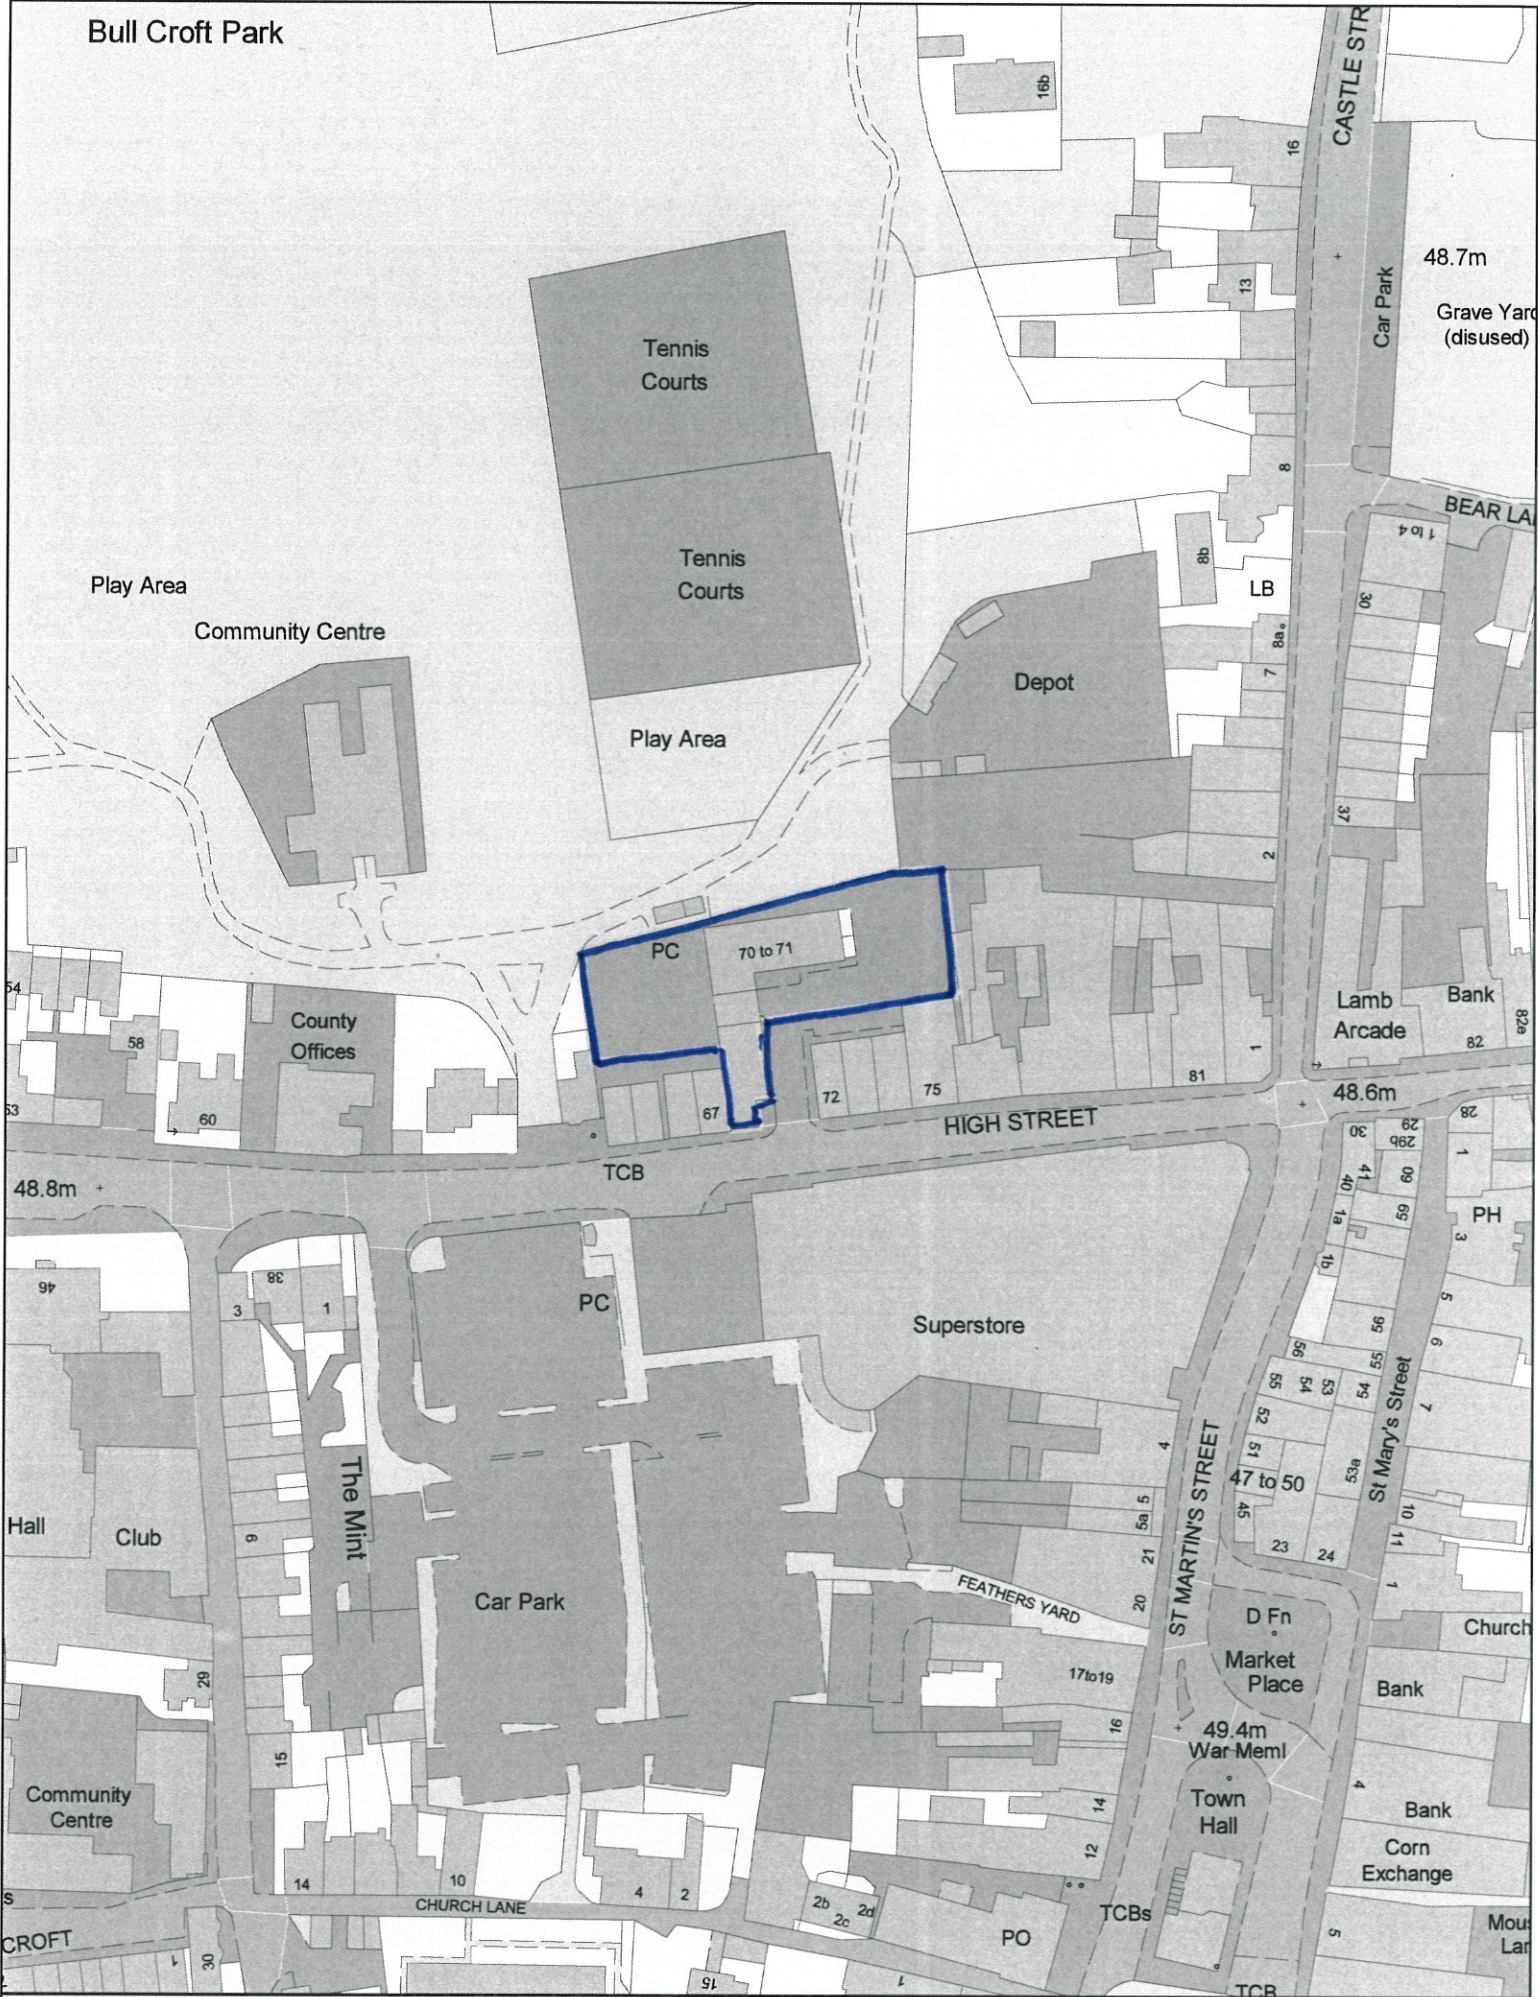

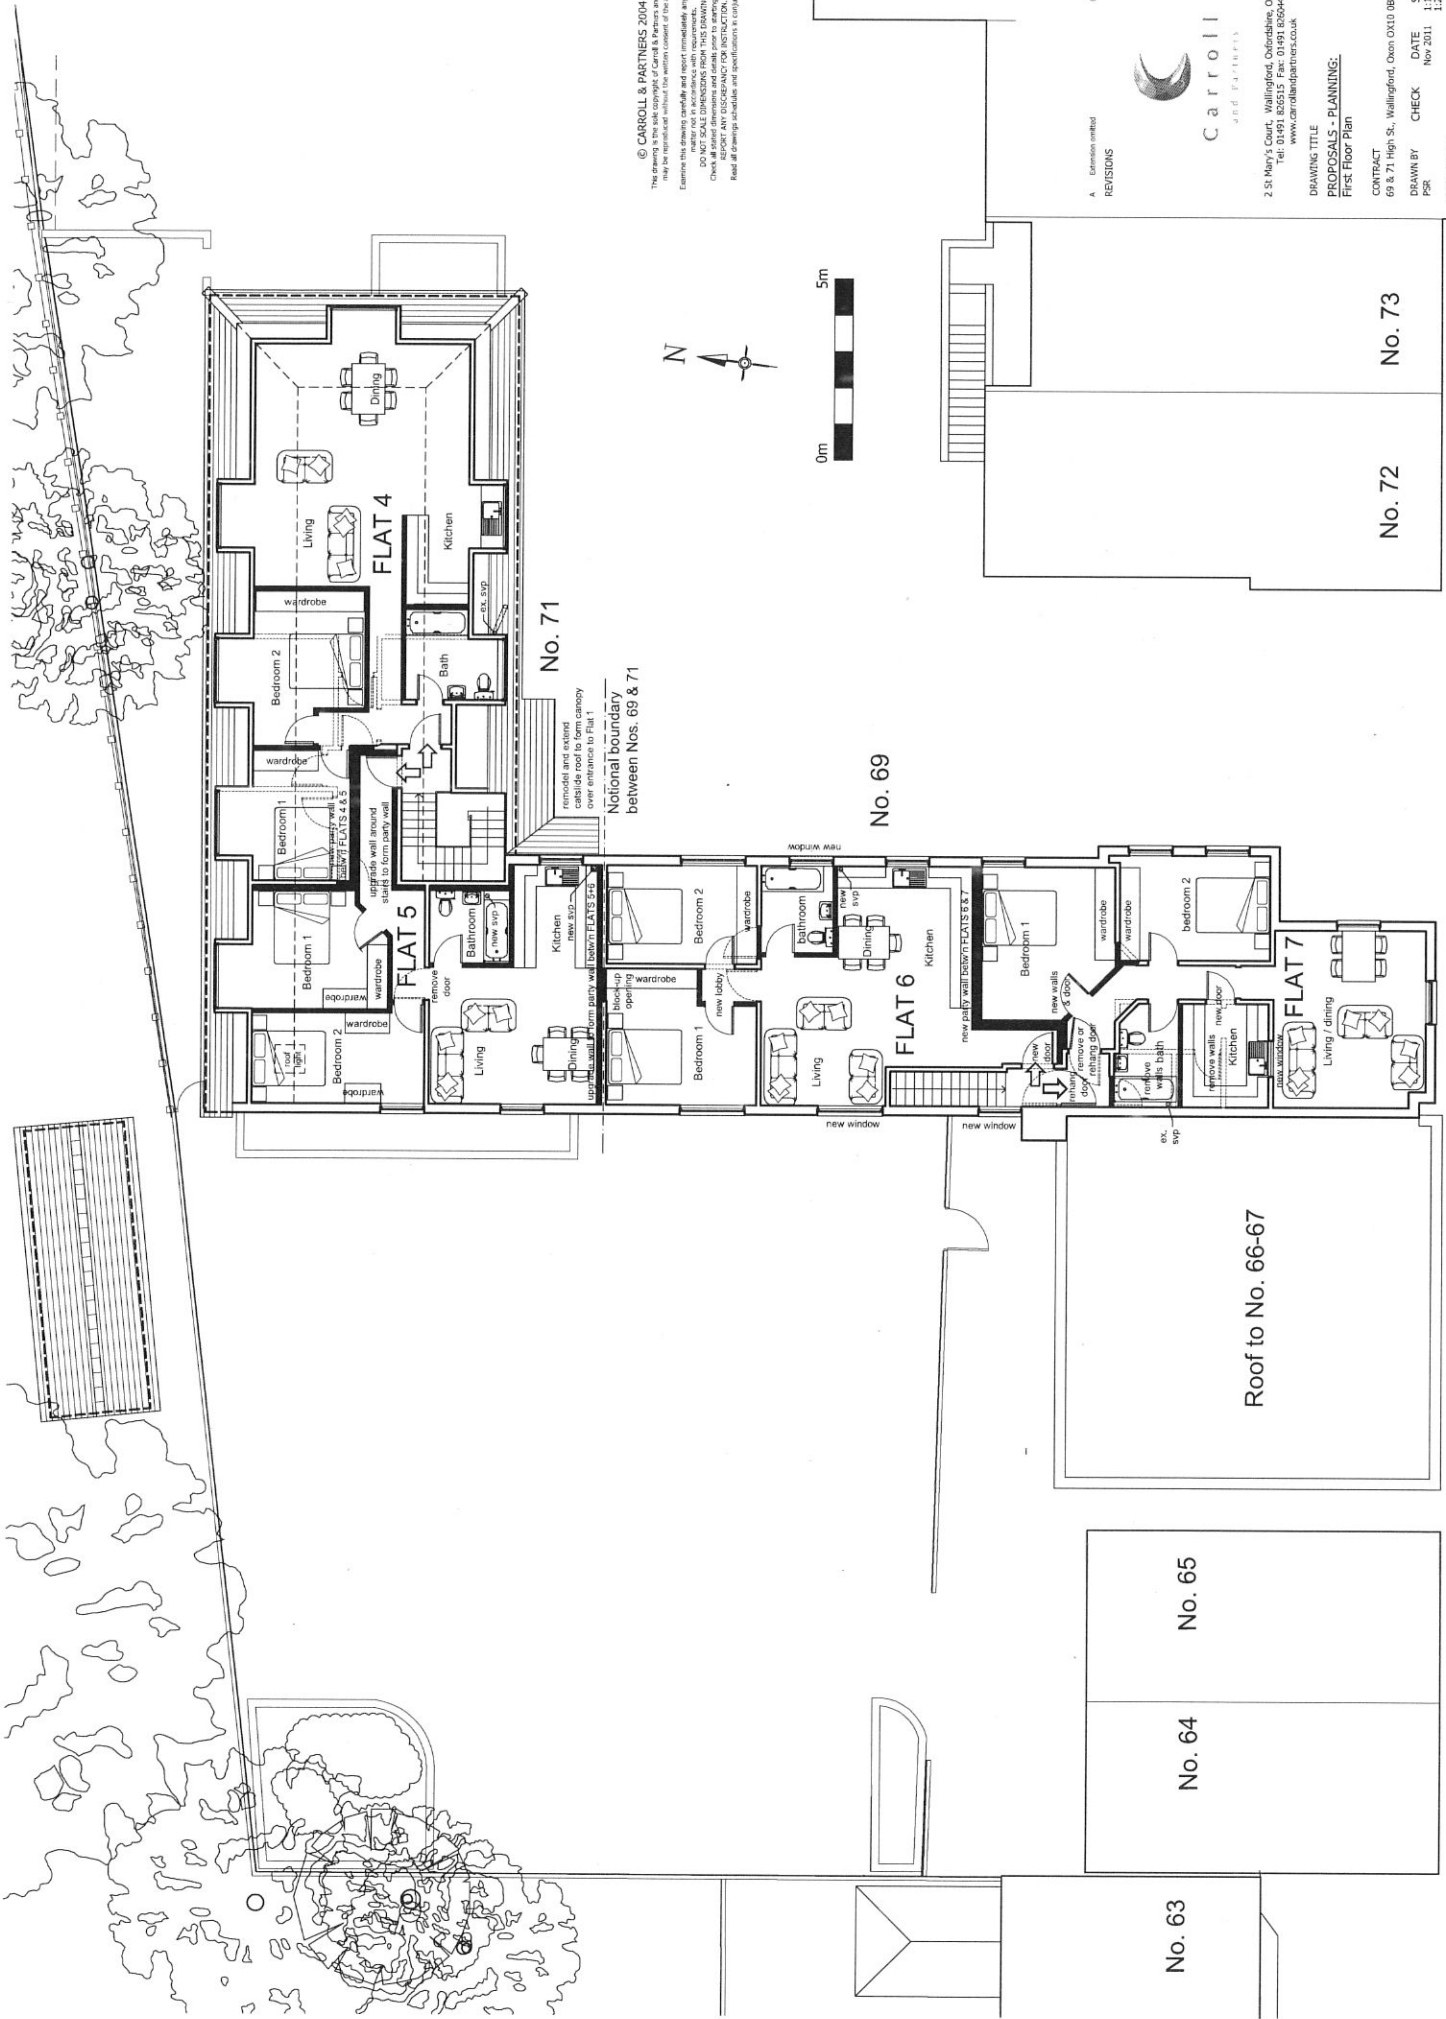

© CARROLL & PARTNERS 2014
 This drawing is the copyright of Carroll & Partners and no part of it may be reproduced without their written permission.
 Examine this drawing carefully and report immediately any omissions, errors or discrepancies to the architect in writing.
 Do not scale dimensions from this drawing.
 Check for any discrepancies with the contract.
 Report any discrepancy for instruction.
 Read all drawings, schedules and specifications in conjunction.

A Extension method
 REVISIONS
 9/14/2012



2 St. Mary's Court, Wallingford, Oxfordshire, OX10 0EB
 Tel: 01491 825515 Fax: 01491 826944
 www.carrollandpartners.co.uk

DRAWING TITLE
PROPOSALS - PLANNING
First Floor Plan

CONTRACT
 69 & 71 High St., Wallingford, Oxon OX10 0BK
 DRAWN BY CHECK
 PSR
 DATE
 NOV 2011
 SCALE
 1:100 (A)
 1:200 (A)

DRAWING NO.
BS253/11 A


No. 72

No. 73


Roof to No. 66-67

No. 64

No. 63

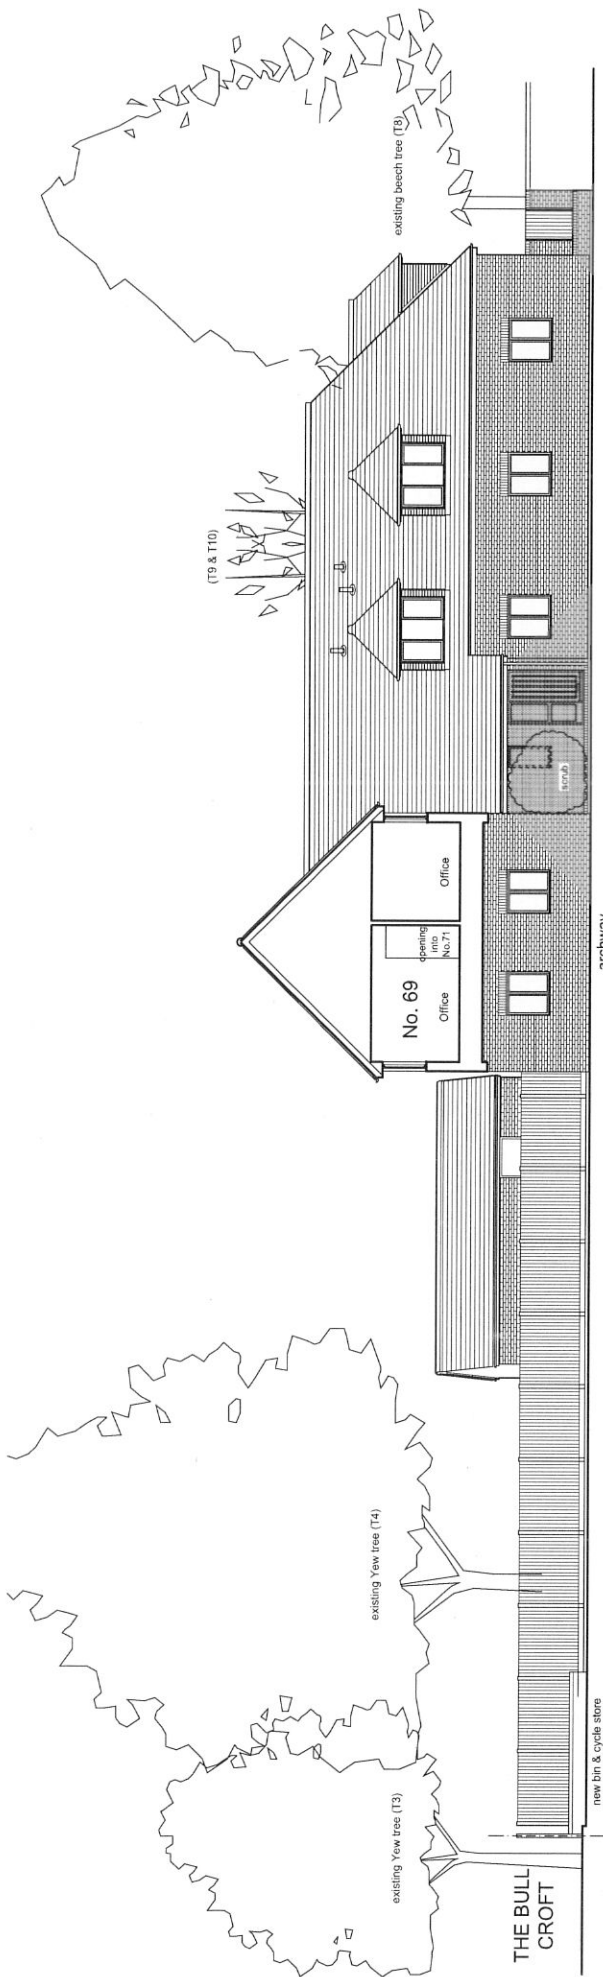

South Elevation - from car park

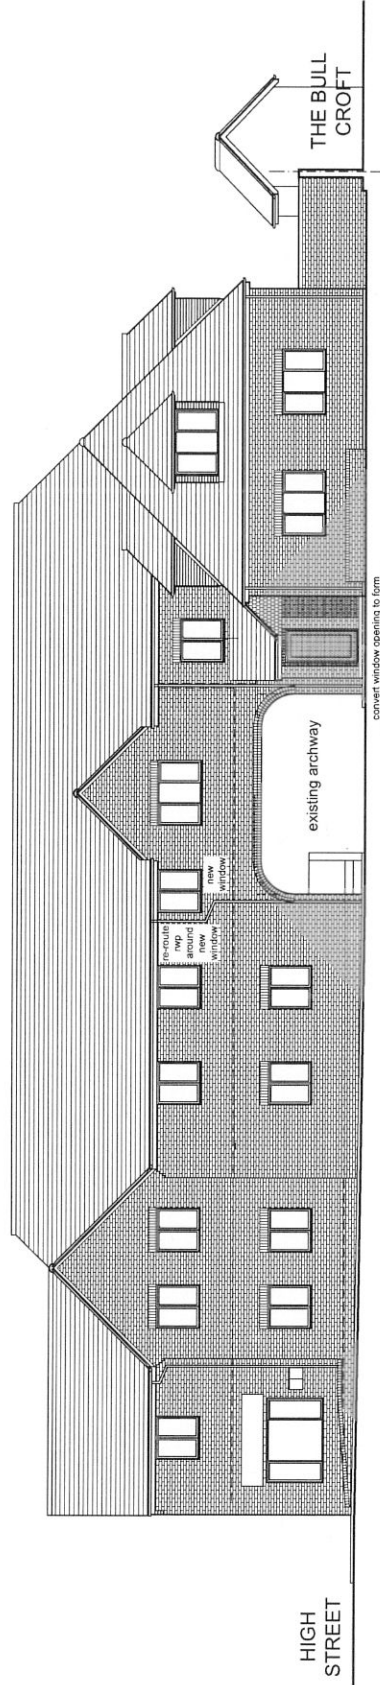

East Elevation - from Eastern Car Park

© CARROLL & PARTNERS 2004
 This drawing is the sole copyright of Carroll & Partners and no part may be reproduced without the written consent of the above.
 Examine this drawing carefully and report immediately any content which is incorrect or incomplete to the architect.
 DO NOT SCALE. Dimensions are given in millimetres.
 Check all stated dimensions and details prior to starting work.
 Read all drawings in conjunction with the specification and contract.




REVISIONS
 B. Elevation finished
 A. new plan issued to reflect drive (M & S. Searns)
 04/02/12
 14/1/12




2, St. Mary's Court, Wallingford, Oxfordshire, OX10 0EB
 Tel: 01491 826515 Fax: 01491 826044
 www.carrollandpartners.co.uk


DRAWING TITLE
 PROPOSALS - PLANNING:
 South & East Elevations
 CONTRACT
 69 & 71, High St., Wallingford, Oxon OX10 0BX
 DRAWN BY PSK
 CHECK PSK
 DATE Nov 2011
 SCALE 1:200 @ A4
 DRAWING NO. BS253/12 B

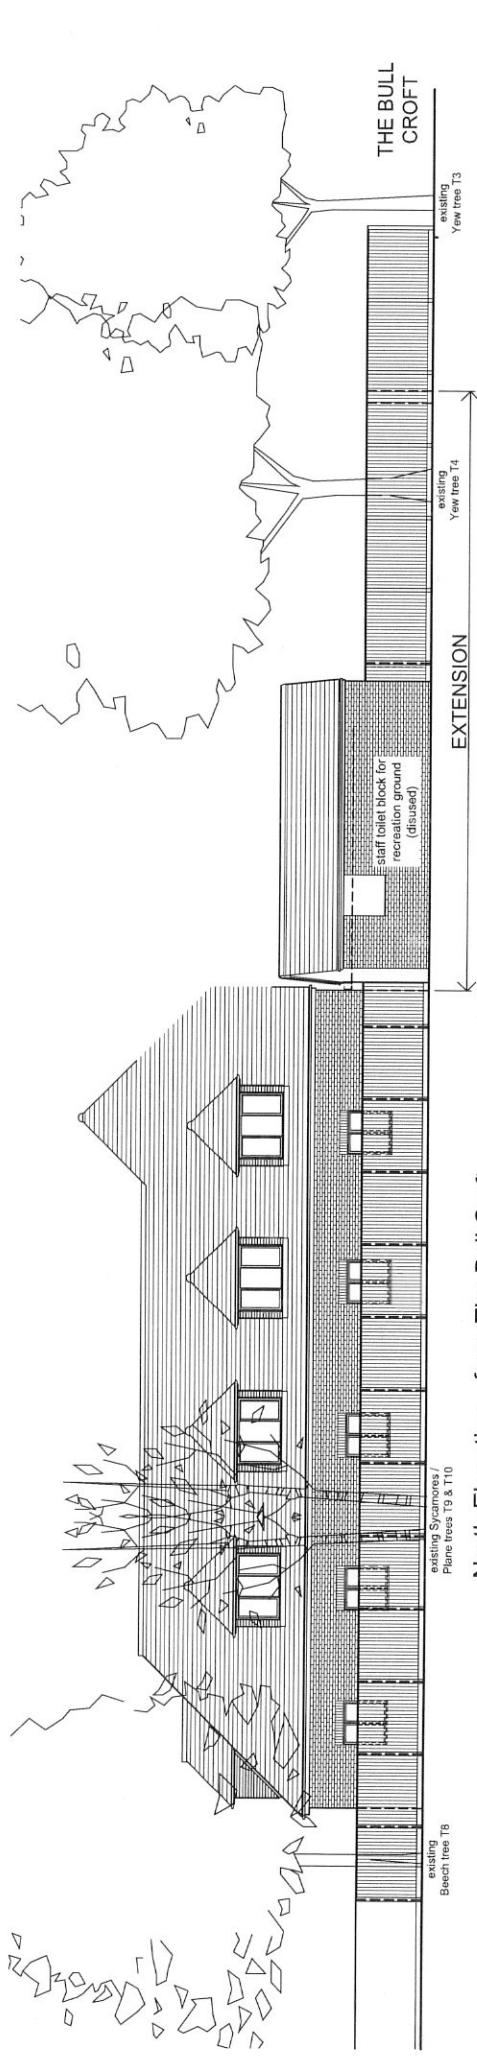

North Elevation - from The Bull Croft

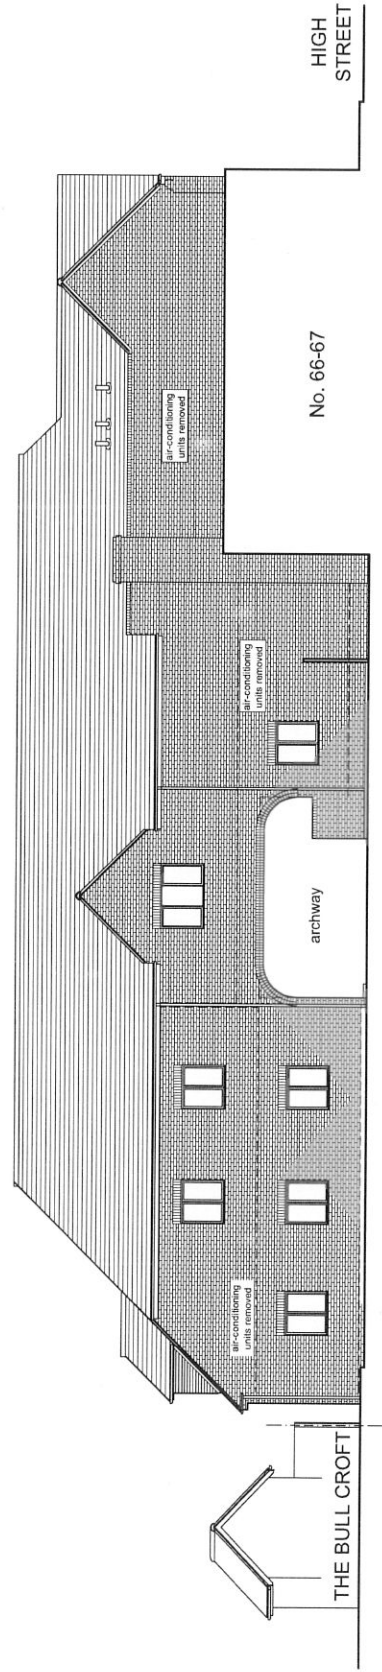

West Elevation

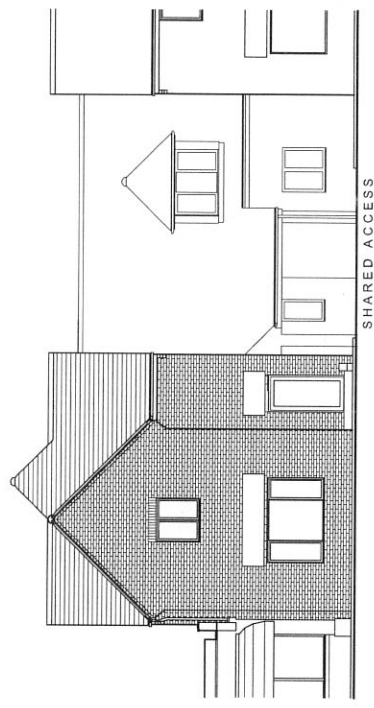

South Elevation - from High Street

© CARROLL & PARTNERS 2004
 This drawing is the sole copyright of Carroll & Partners and no part of it may be reproduced without their written permission.
 Extensive use of drawings, details and specifications is required. Any content must be used in accordance with requirements.
 Do not scale dimensions from this drawing.
 Check all dimensions against the drawing.
 REPORT ANY DISCREPANCY FOR INSTRUCTION.
 Refer all drawings to schedule and specifications in consultation.

B Extension omitted 04/02/12
 A extension RMPs revised to reduce drains (N Extension) 11/01/12
 REVISIONS



2 St Mary's Court, Wallingford, Oxfordshire, OX10 0EB
 Tel: 01491 826515 Fax: 01491 826944
 www.carrollandpartners.co.uk

DRAWING TITLE
 PROPOSALS - PLANNING
 North & High Street Elevations
 Section through Extension
 CONTRACT
 69 & 71 High St., Wallingford, Oxon OX10 0BX

DRAWN BY CHECK DATE SCALE
 PSR Nov 2011 1:200 @ A4
 DRAWING NO. BS253/13 B



Block Plan with Roof Plan as Proposed (1:500)

Reproduced from Ordnance Survey Map Data with Permission from HM Stationery Office. Crown Copyright. License No. 100020449.



Location Plan (1:1250)

Reproduced from Ordnance Survey Map Data with Permission from HM Stationery Office. Crown Copyright. License No. 100020449.

© CARROLL & PARTNERS 2004

This drawing is the sole copyright of Carroll & Partners and no part may be reproduced without the written consent of the above.
DO NOT SCALE DIMENSIONS FROM THIS DRAWING.
Check all stated dimensions and details prior to starting work.
REPORT ANY DISCREPANCY FOR INSTRUCTION.
Read all drawings schedules and specifications in conjunction

A Extension omitted
REVISIONS

09-02-12




2 St Mary's Court, Wallingford, Oxfordshire, OX10 0EB
Tel: 01491 826515 Fax: 01491 826044
www.carrollandpartners.co.uk

DRAWING TITLE
PROPOSALS - PLANNING:
Block & Location Plans

CONTRACT
69 & 71 High St., Wallingford, Oxon OX10 0BX

DRAWN BY PSR	CHECK	DATE Nov 2011	SCALE As shown @ A4
-----------------	-------	------------------	---------------------------

DRAWING NO.
BS253/09 A

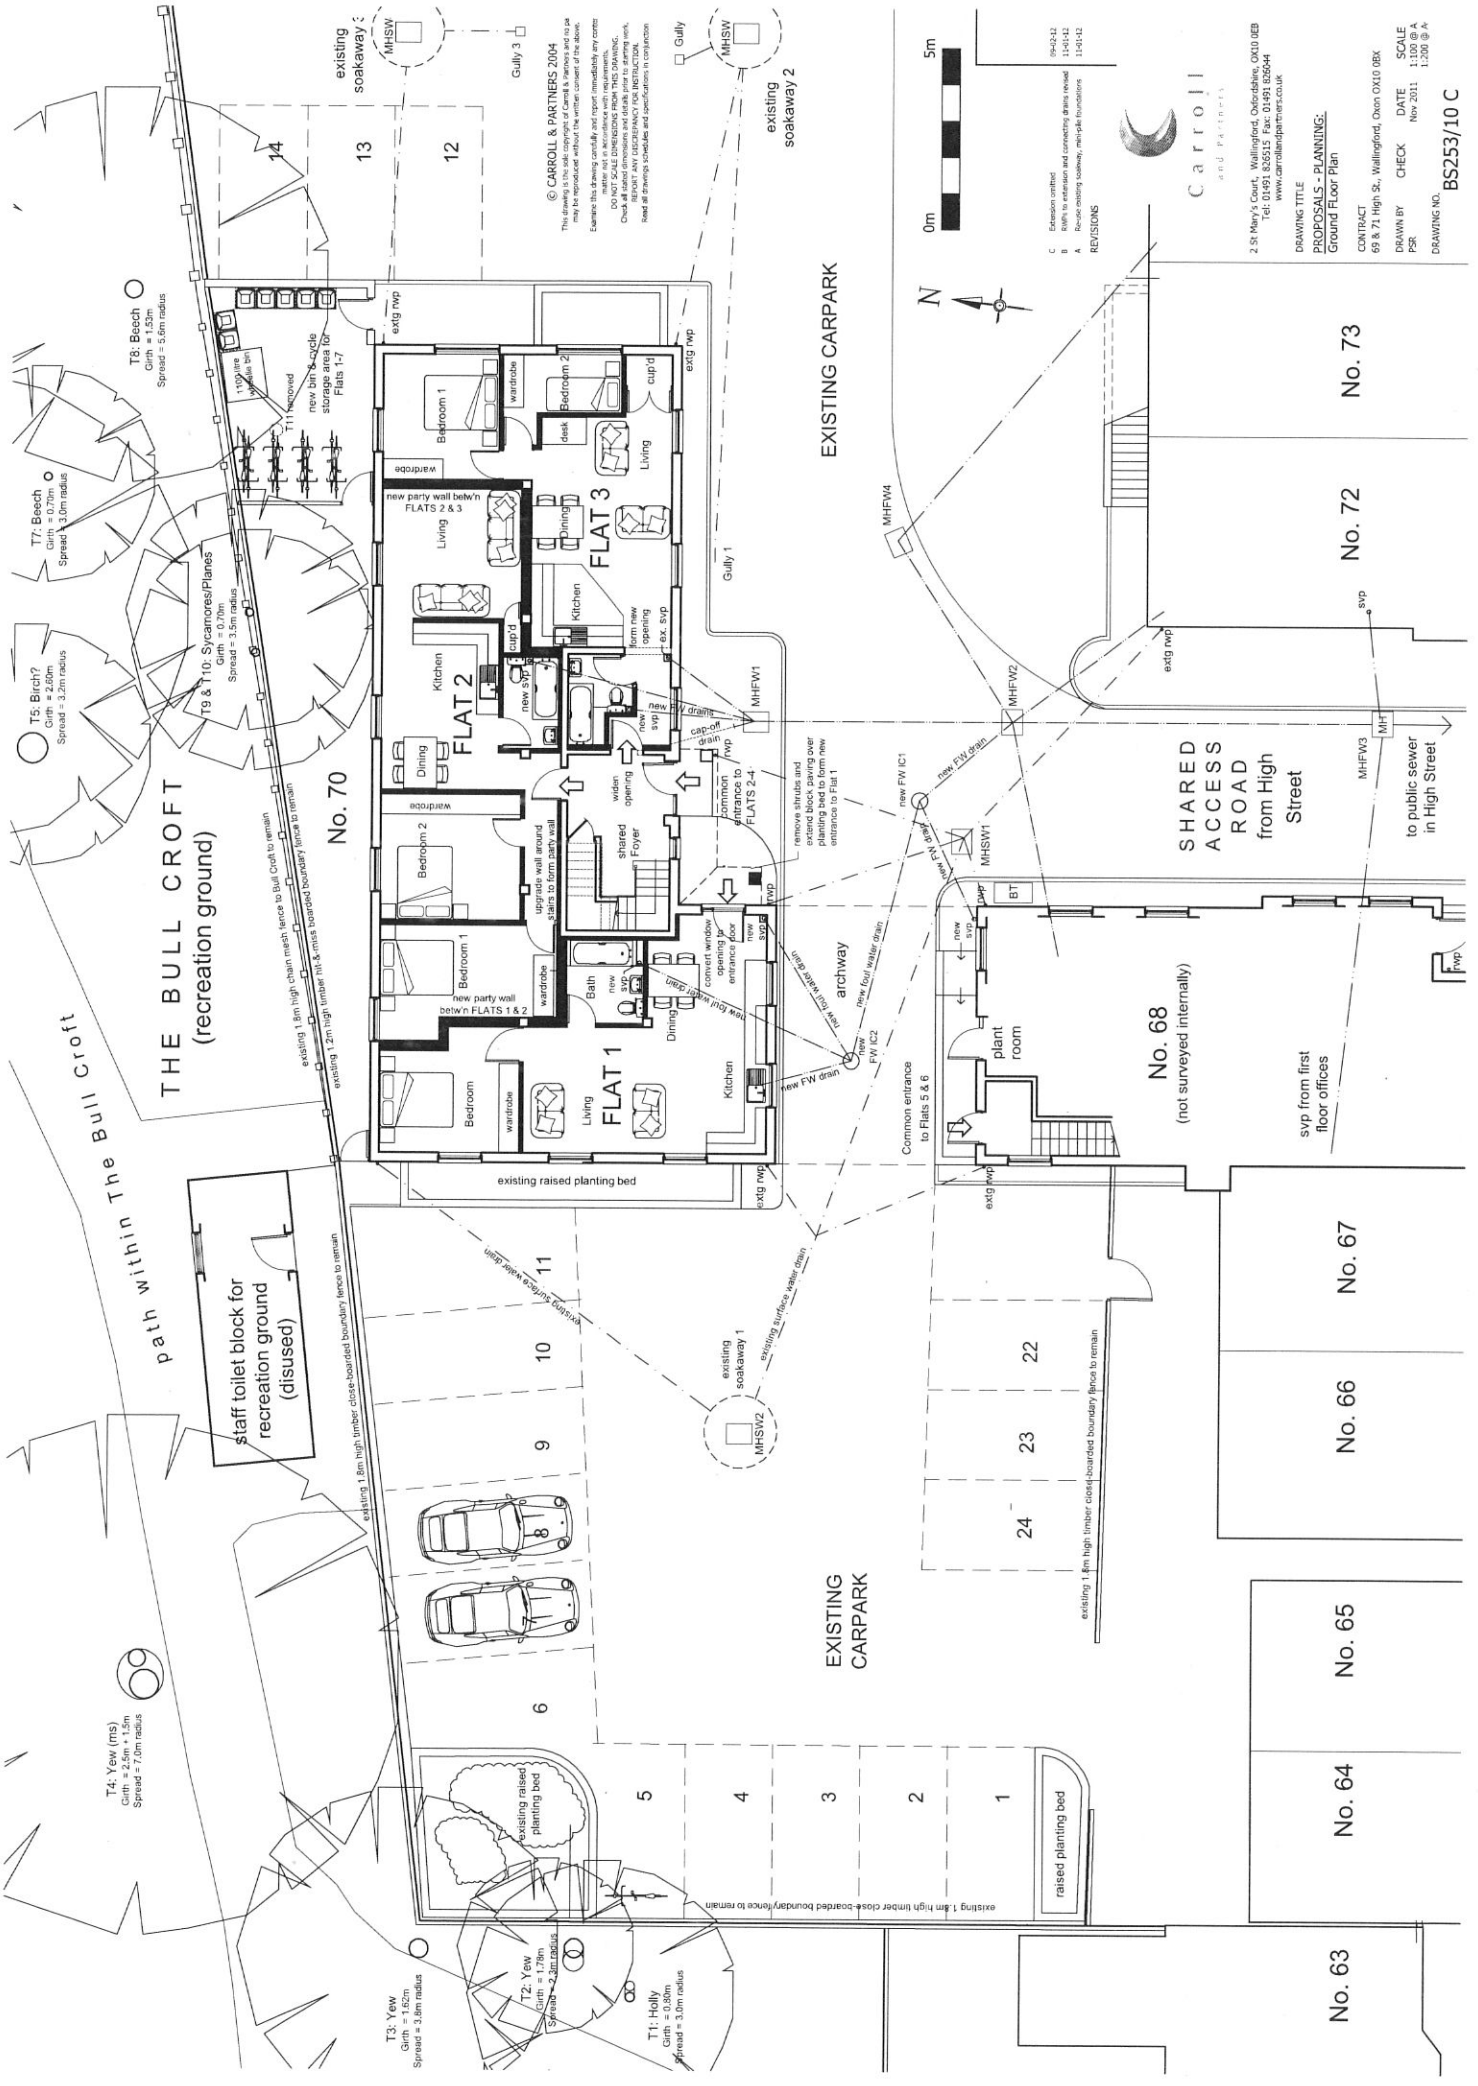

© CARROLL & PARTNERS
This plan is to be used for the purposes of the above.
It may be reproduced without the written consent of the above.
Ensure this drawing carefully and report immediately any errors
found in accordance with requirements.
Do not use this drawing for any other purpose.
Check all related documents and data prior to starting.
REPORT ANY DISCREPANCY FOR INSTRUCTION.
Read all drawings carefully and specifications in conjunction.

REVISIONS
C Extension drafted 09/12/12
B SWM to extension and connecting drains revised 11/01/12
A Revise existing roadway, vehicular foundations 11/01/12

Carroli
and Partners

2 St Mary's Court, Wallingford, Oxfordshire, OX10 0EB
Tel: 01491 826515 Fax: 01491 826644
www.carrollpartners.co.uk

DRAWING TITLE
PROPOSALS - PLANNING
Ground Floor Plan

CONTRACT
69 & 71 High St., Wallingford, Oxon OX10 0BK

DRAWN BY CHECK DATE SCALE
PSR Nov 2011 1:100 @ A
1:200 @ A

DRAWING NO. **BS253/10 C**