



EXISTING SITE PLAN
Scale 1:200

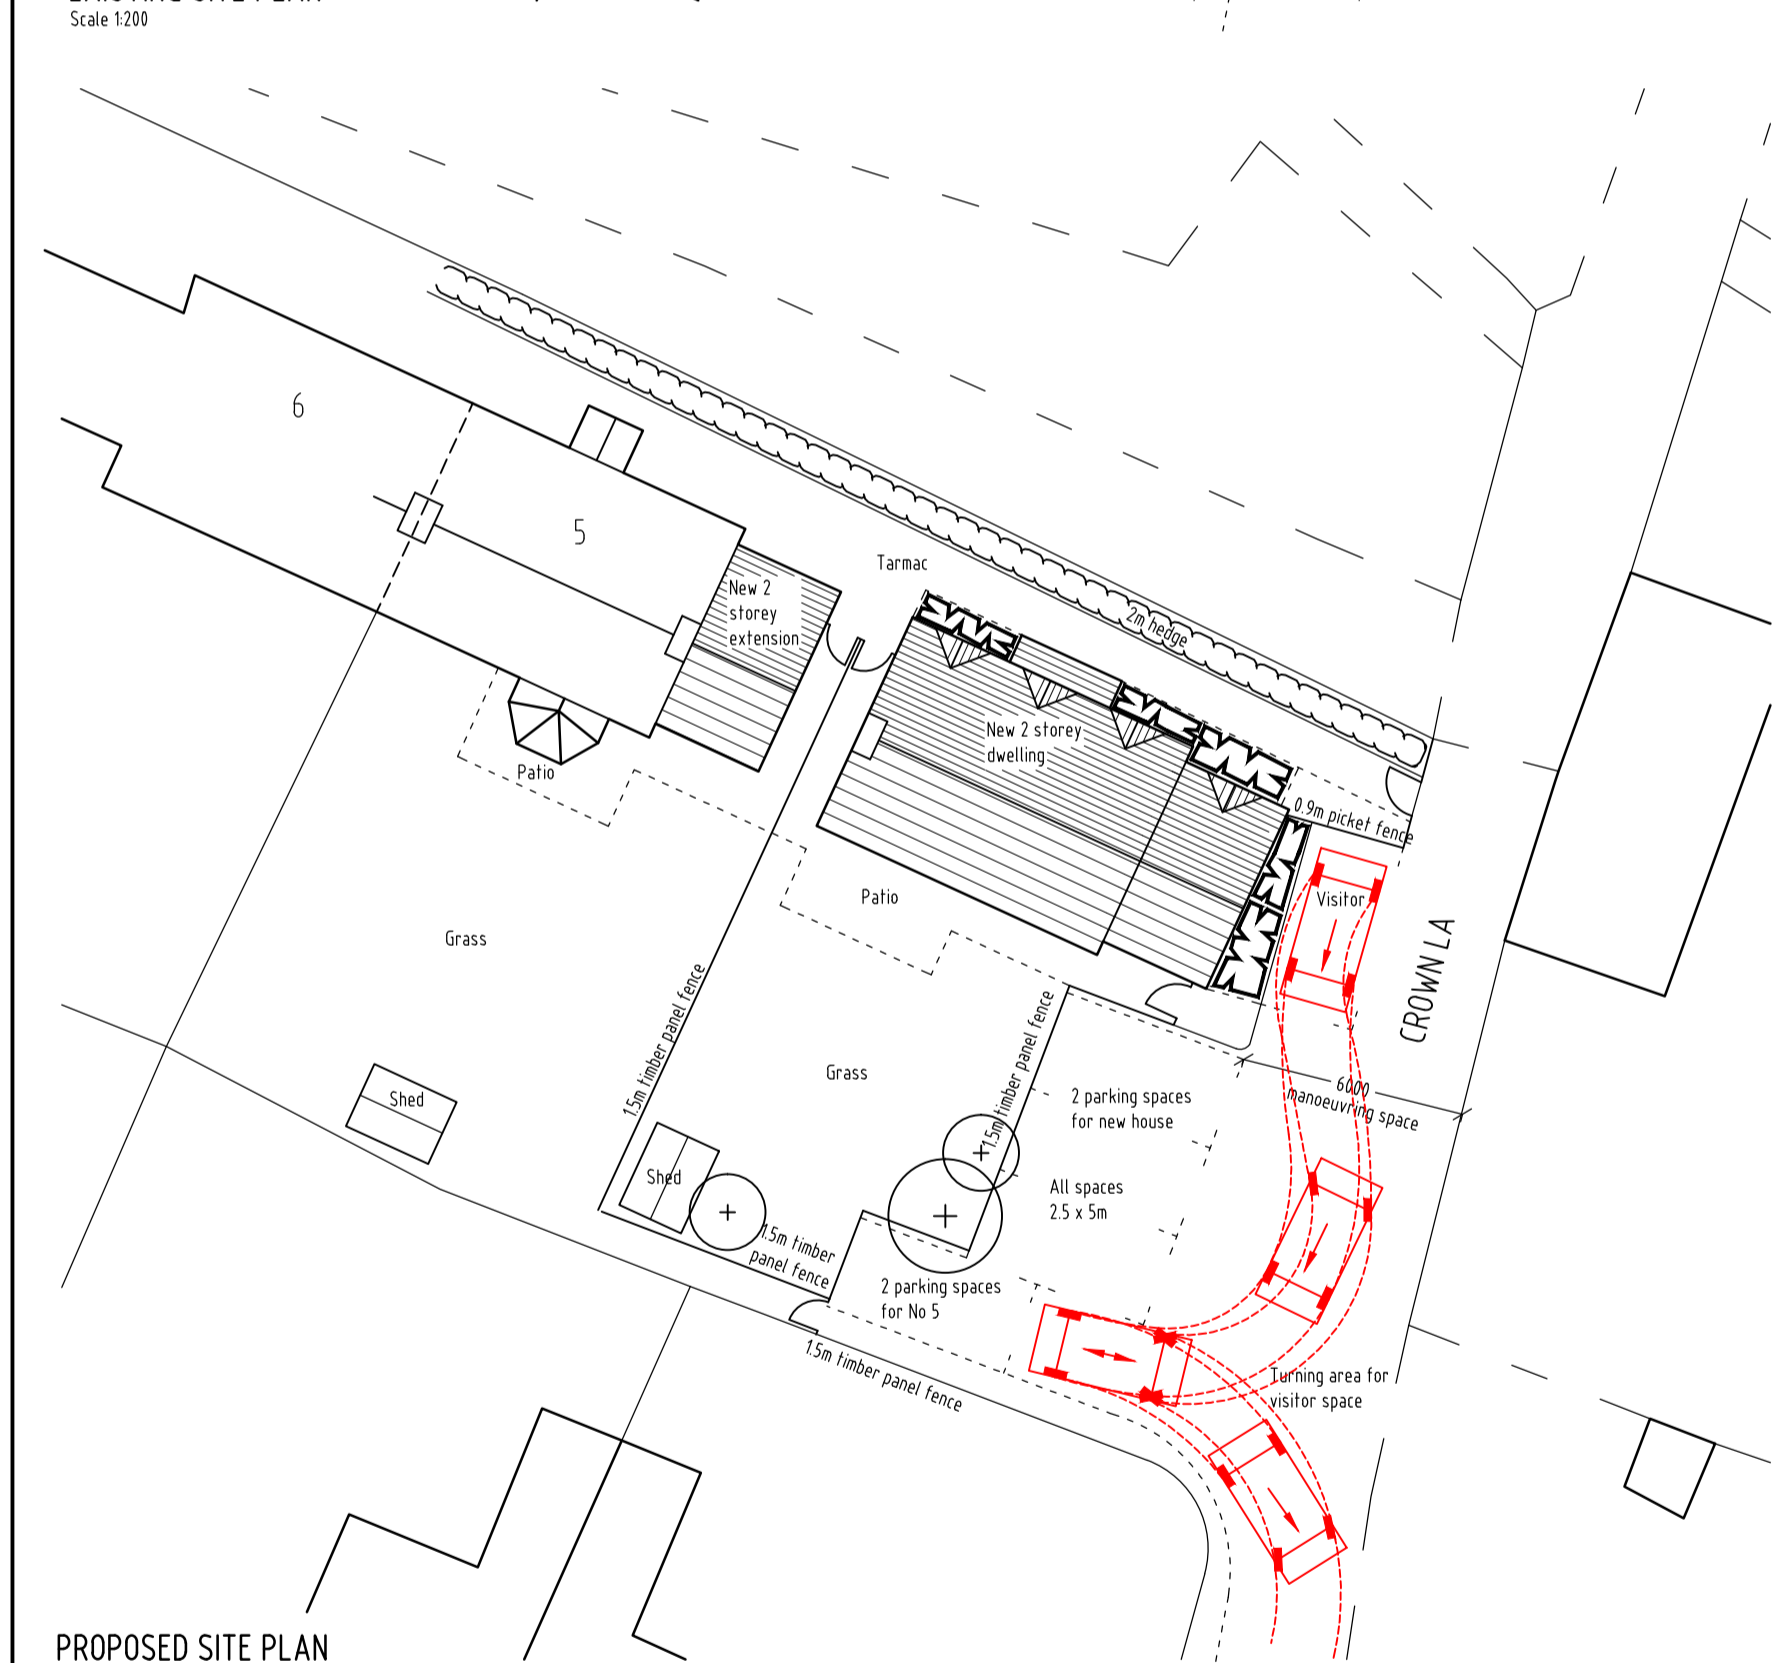


PROPOSED SITE PLAN
Scale 1:200

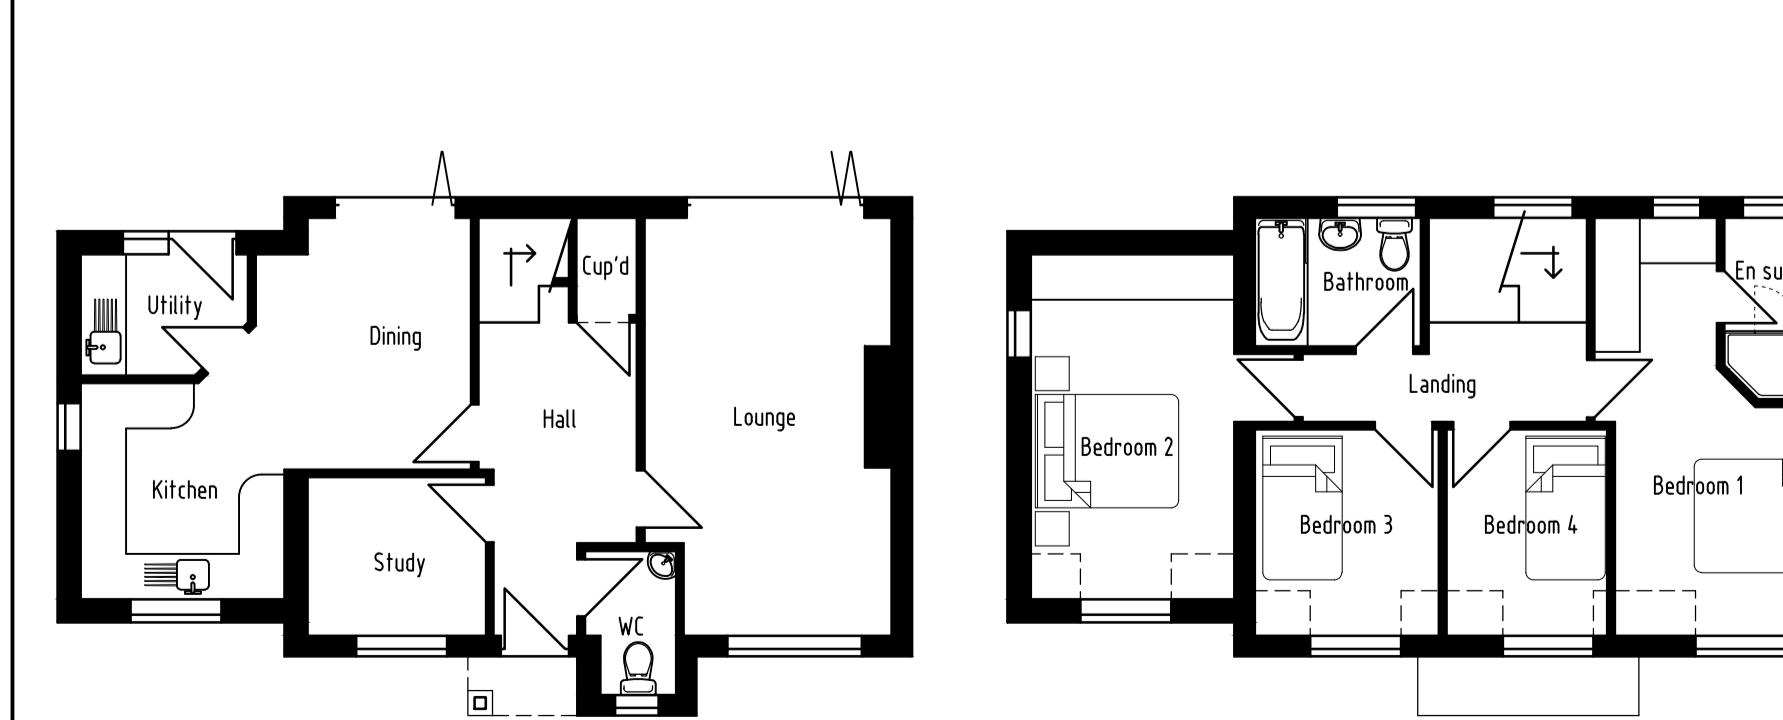


NEW HOUSE GROUND FLOOR PLAN

NEW HOUSE FIRST FLOOR PLAN


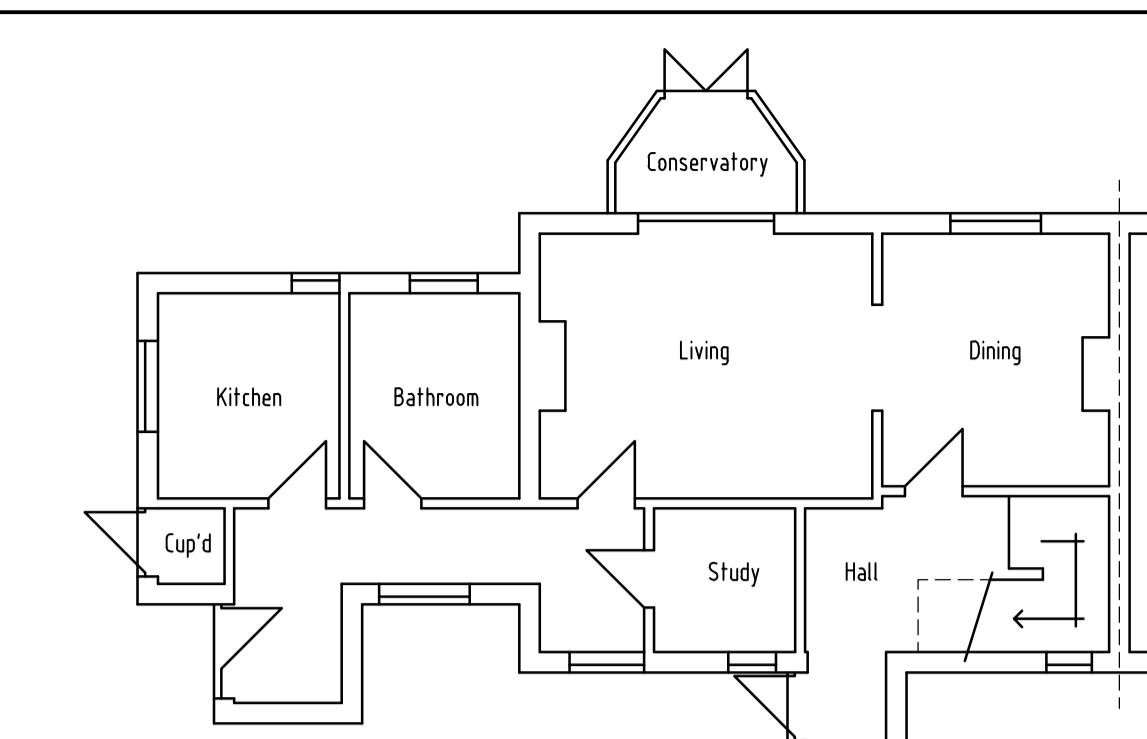


No 5 EXISTING GROUND FLOOR PLAN

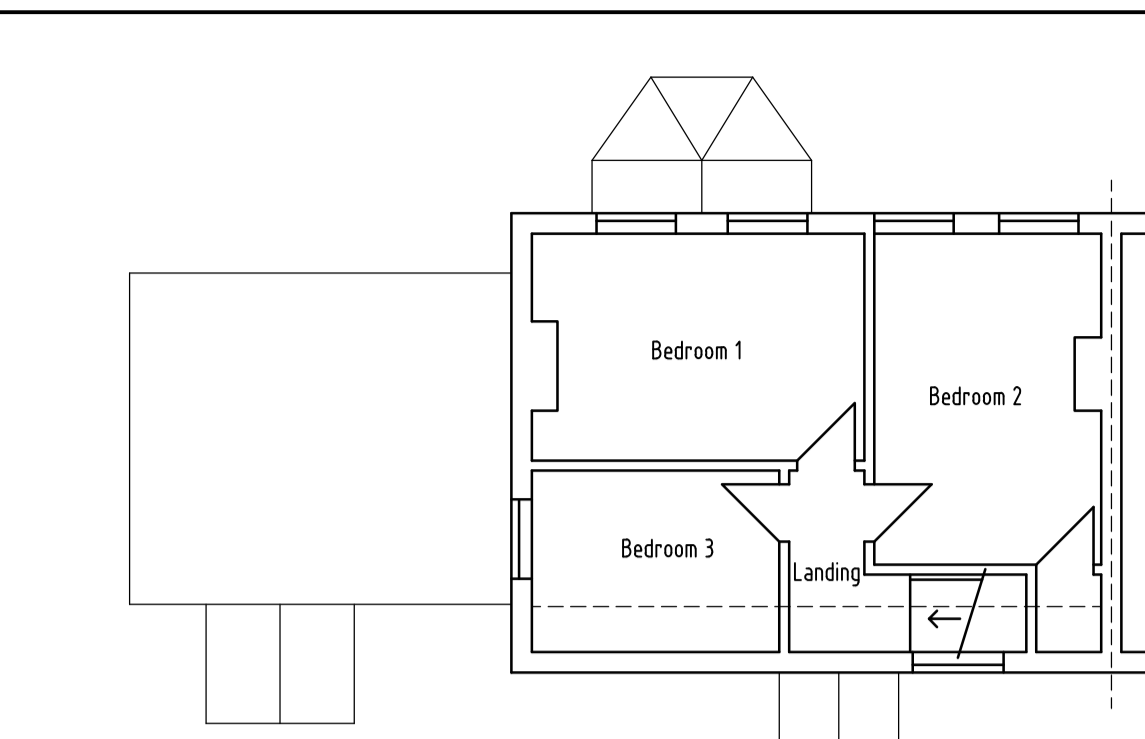


No 5 EXISTING FIRST FLOOR PLAN


No 5 EXISTING GARAGE DETAILS

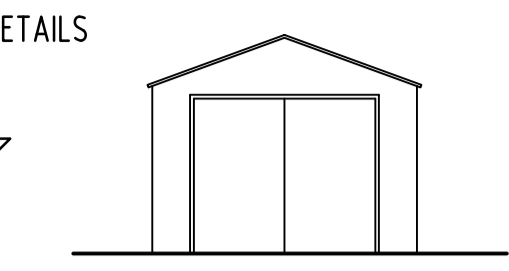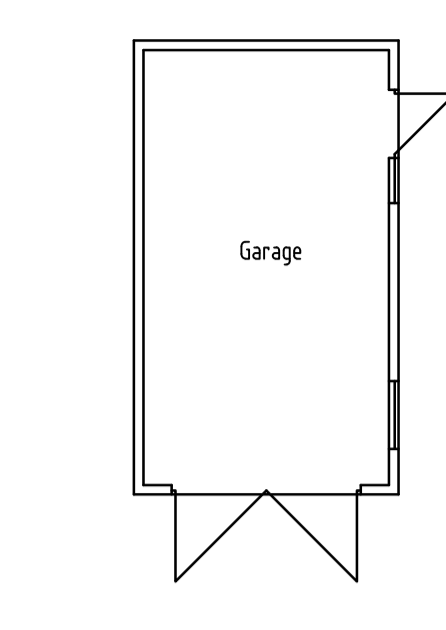


FRONT ELEVATION

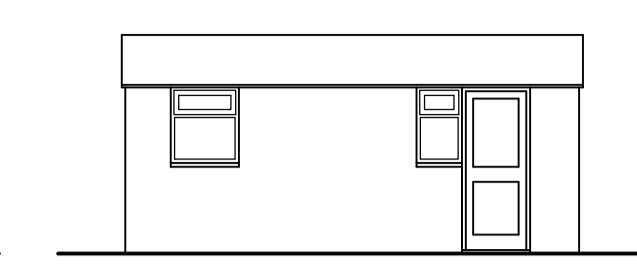


SIDE ELEVATION

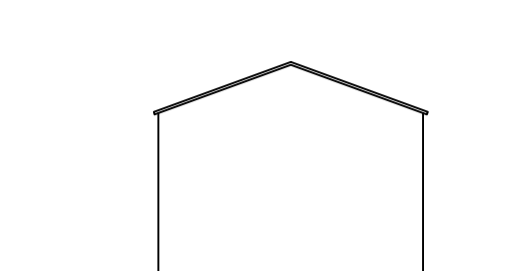

REAR ELEVATION

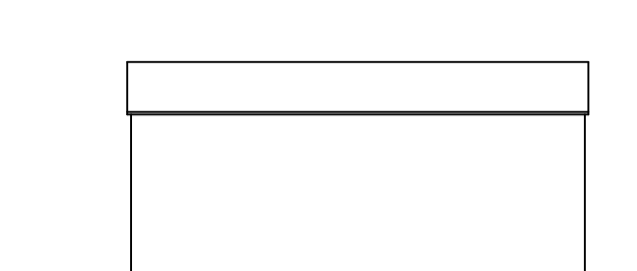


SIDE ELEVATION

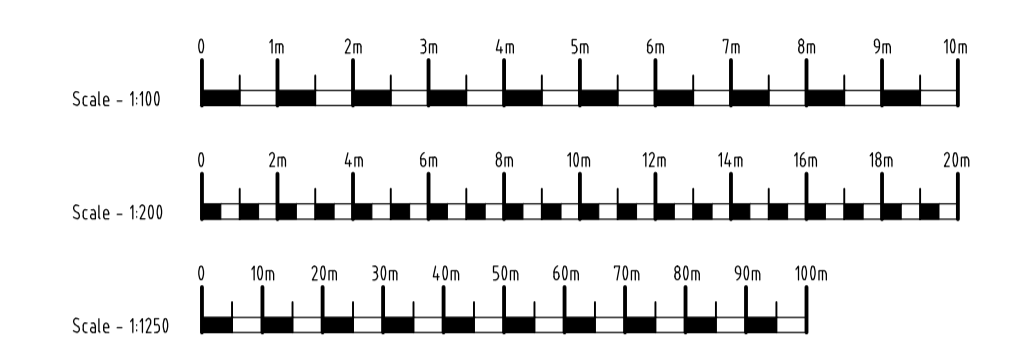


No 5 EXISTING FRONT ELEVATION




No 5 EXISTING SIDE ELEVATION

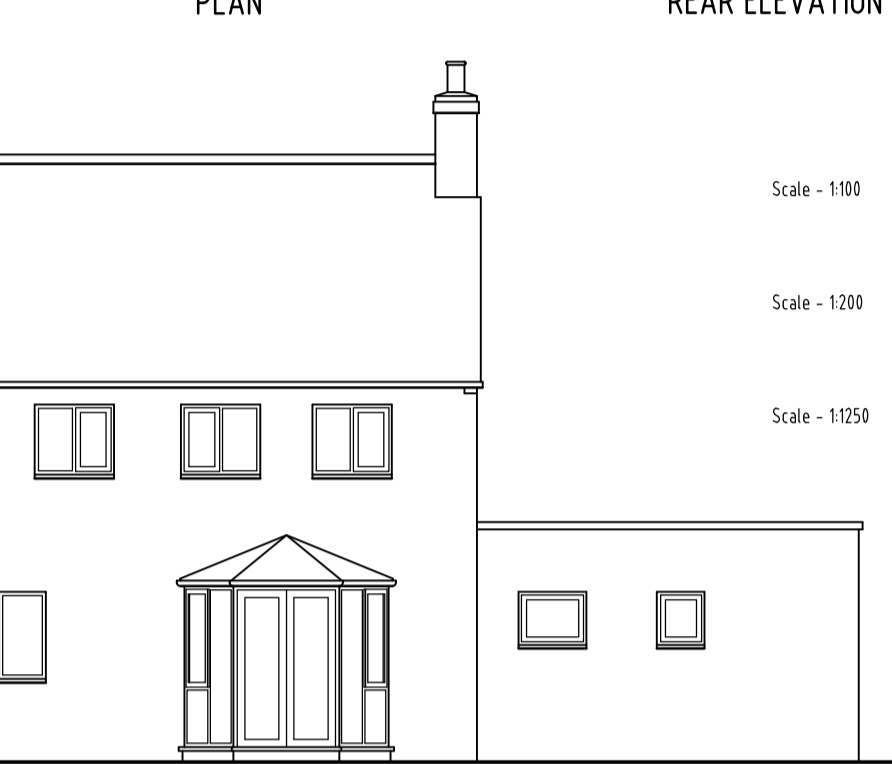

No 5 EXISTING REAR ELEVATION

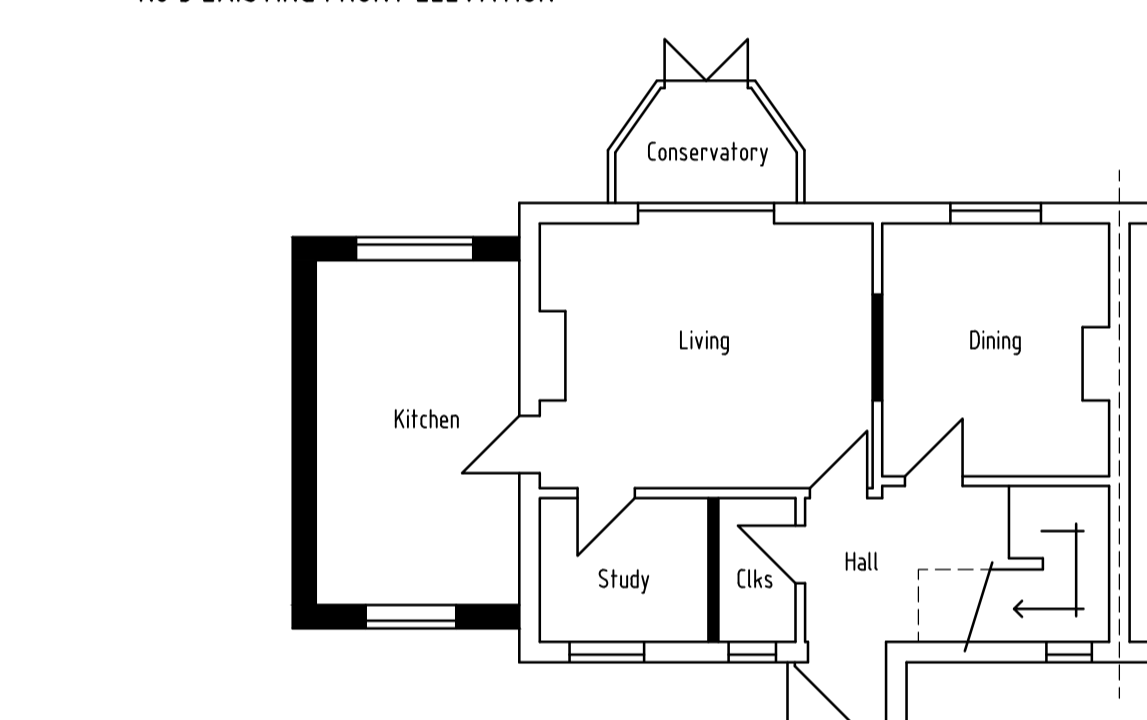


No 5 PROPOSED GROUND FLOOR PLAN

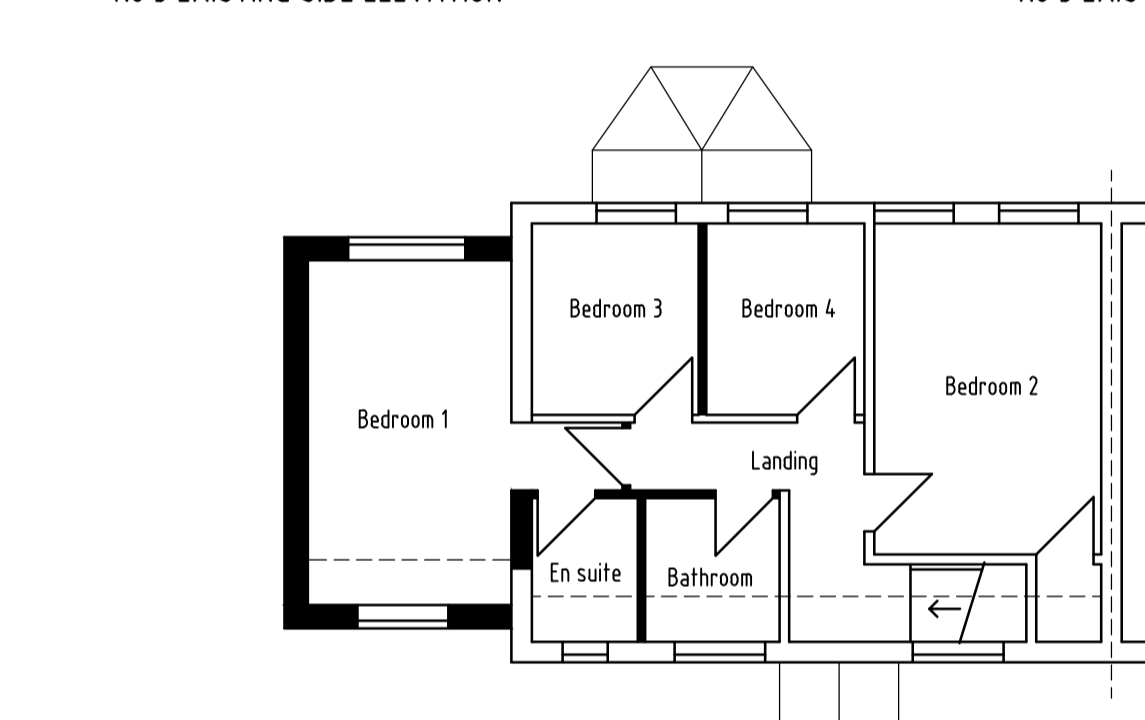

No 5 PROPOSED FIRST FLOOR PLAN



No 5 PROPOSED FRONT ELEVATION

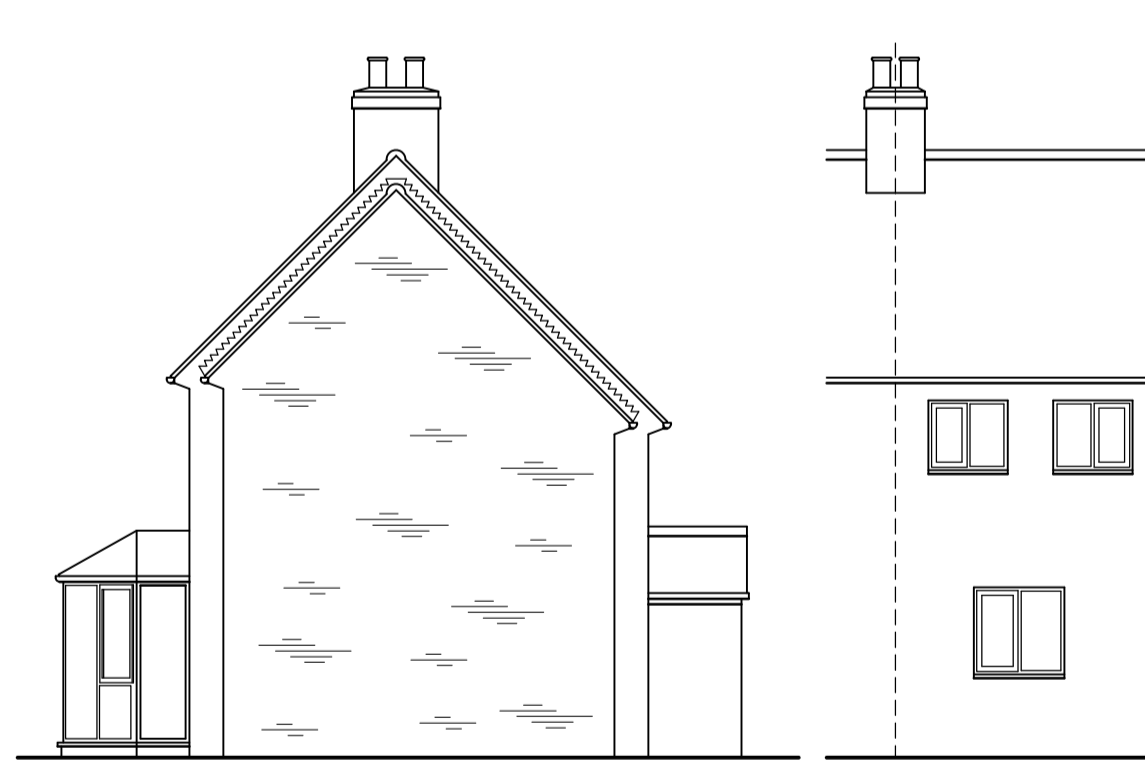

No 5 PROPOSED SIDE ELEVATION



No 5 PROPOSED REAR ELEVATION




NEW HOUSE FRONT ELEVATION



NEW HOUSE SIDE ELEVATION




NEW HOUSE REAR ELEVATION

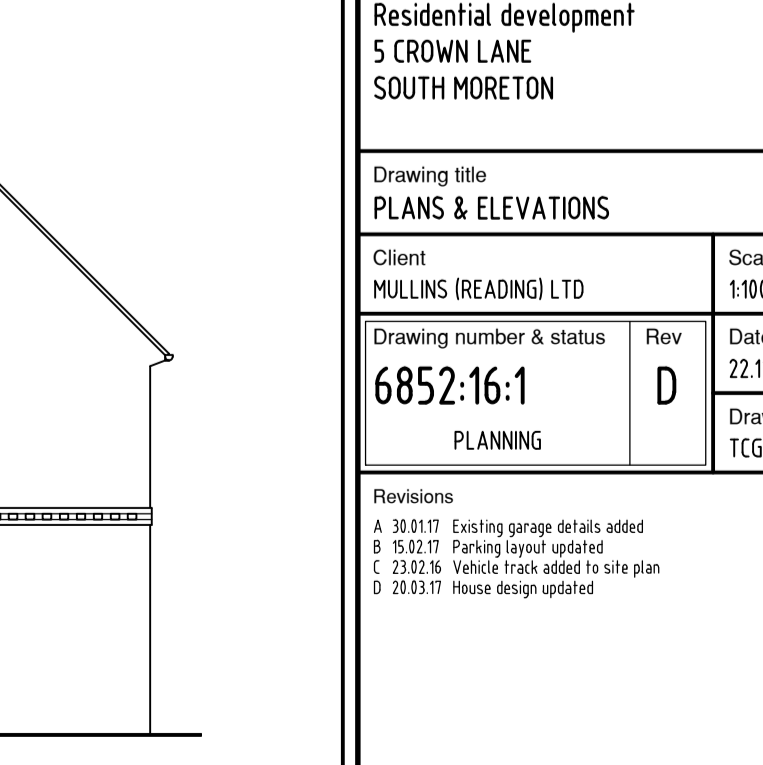

NEW HOUSE SIDE ELEVATION

Appendix 2

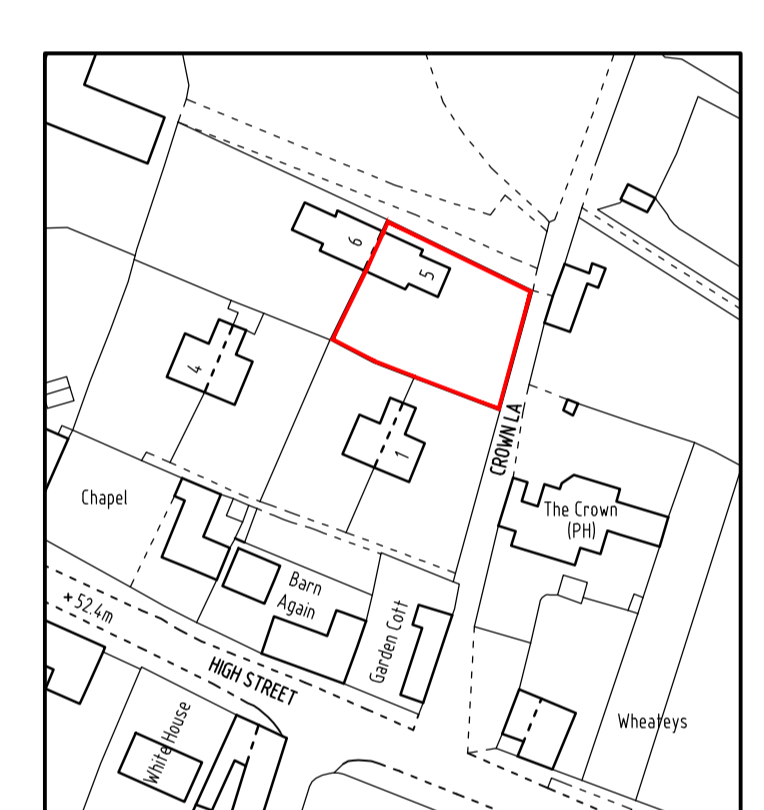

LOCATION PLAN
Scale 1:1250

BDS
Surveyors Limited

Windward House
Hollow Lane
Shinfield, Reading
Berkshire RG2 9DX

Phone: 0118 9884477
Fax: 0118 9885268
E-mail: mail@bdsurveyors.co.uk
Web: www.bdsurveyors.co.uk

Project Residential development 5 CROWN LANE SOUTH MORETON			
Drawing title PLANS & ELEVATIONS			
Client MULLINS (READING) LTD		Scale 1:100	
Drawing number & status 6852:16:1 PLANNING		Date 22.12.16	
Revisions A 30.01.17 Existing garage details added B 15.02.17 Parking layout updated C 23.02.16 Vehicle track added to site plan D 26.03.17 House design updated		Rev D	
		Drawn by TCG	