




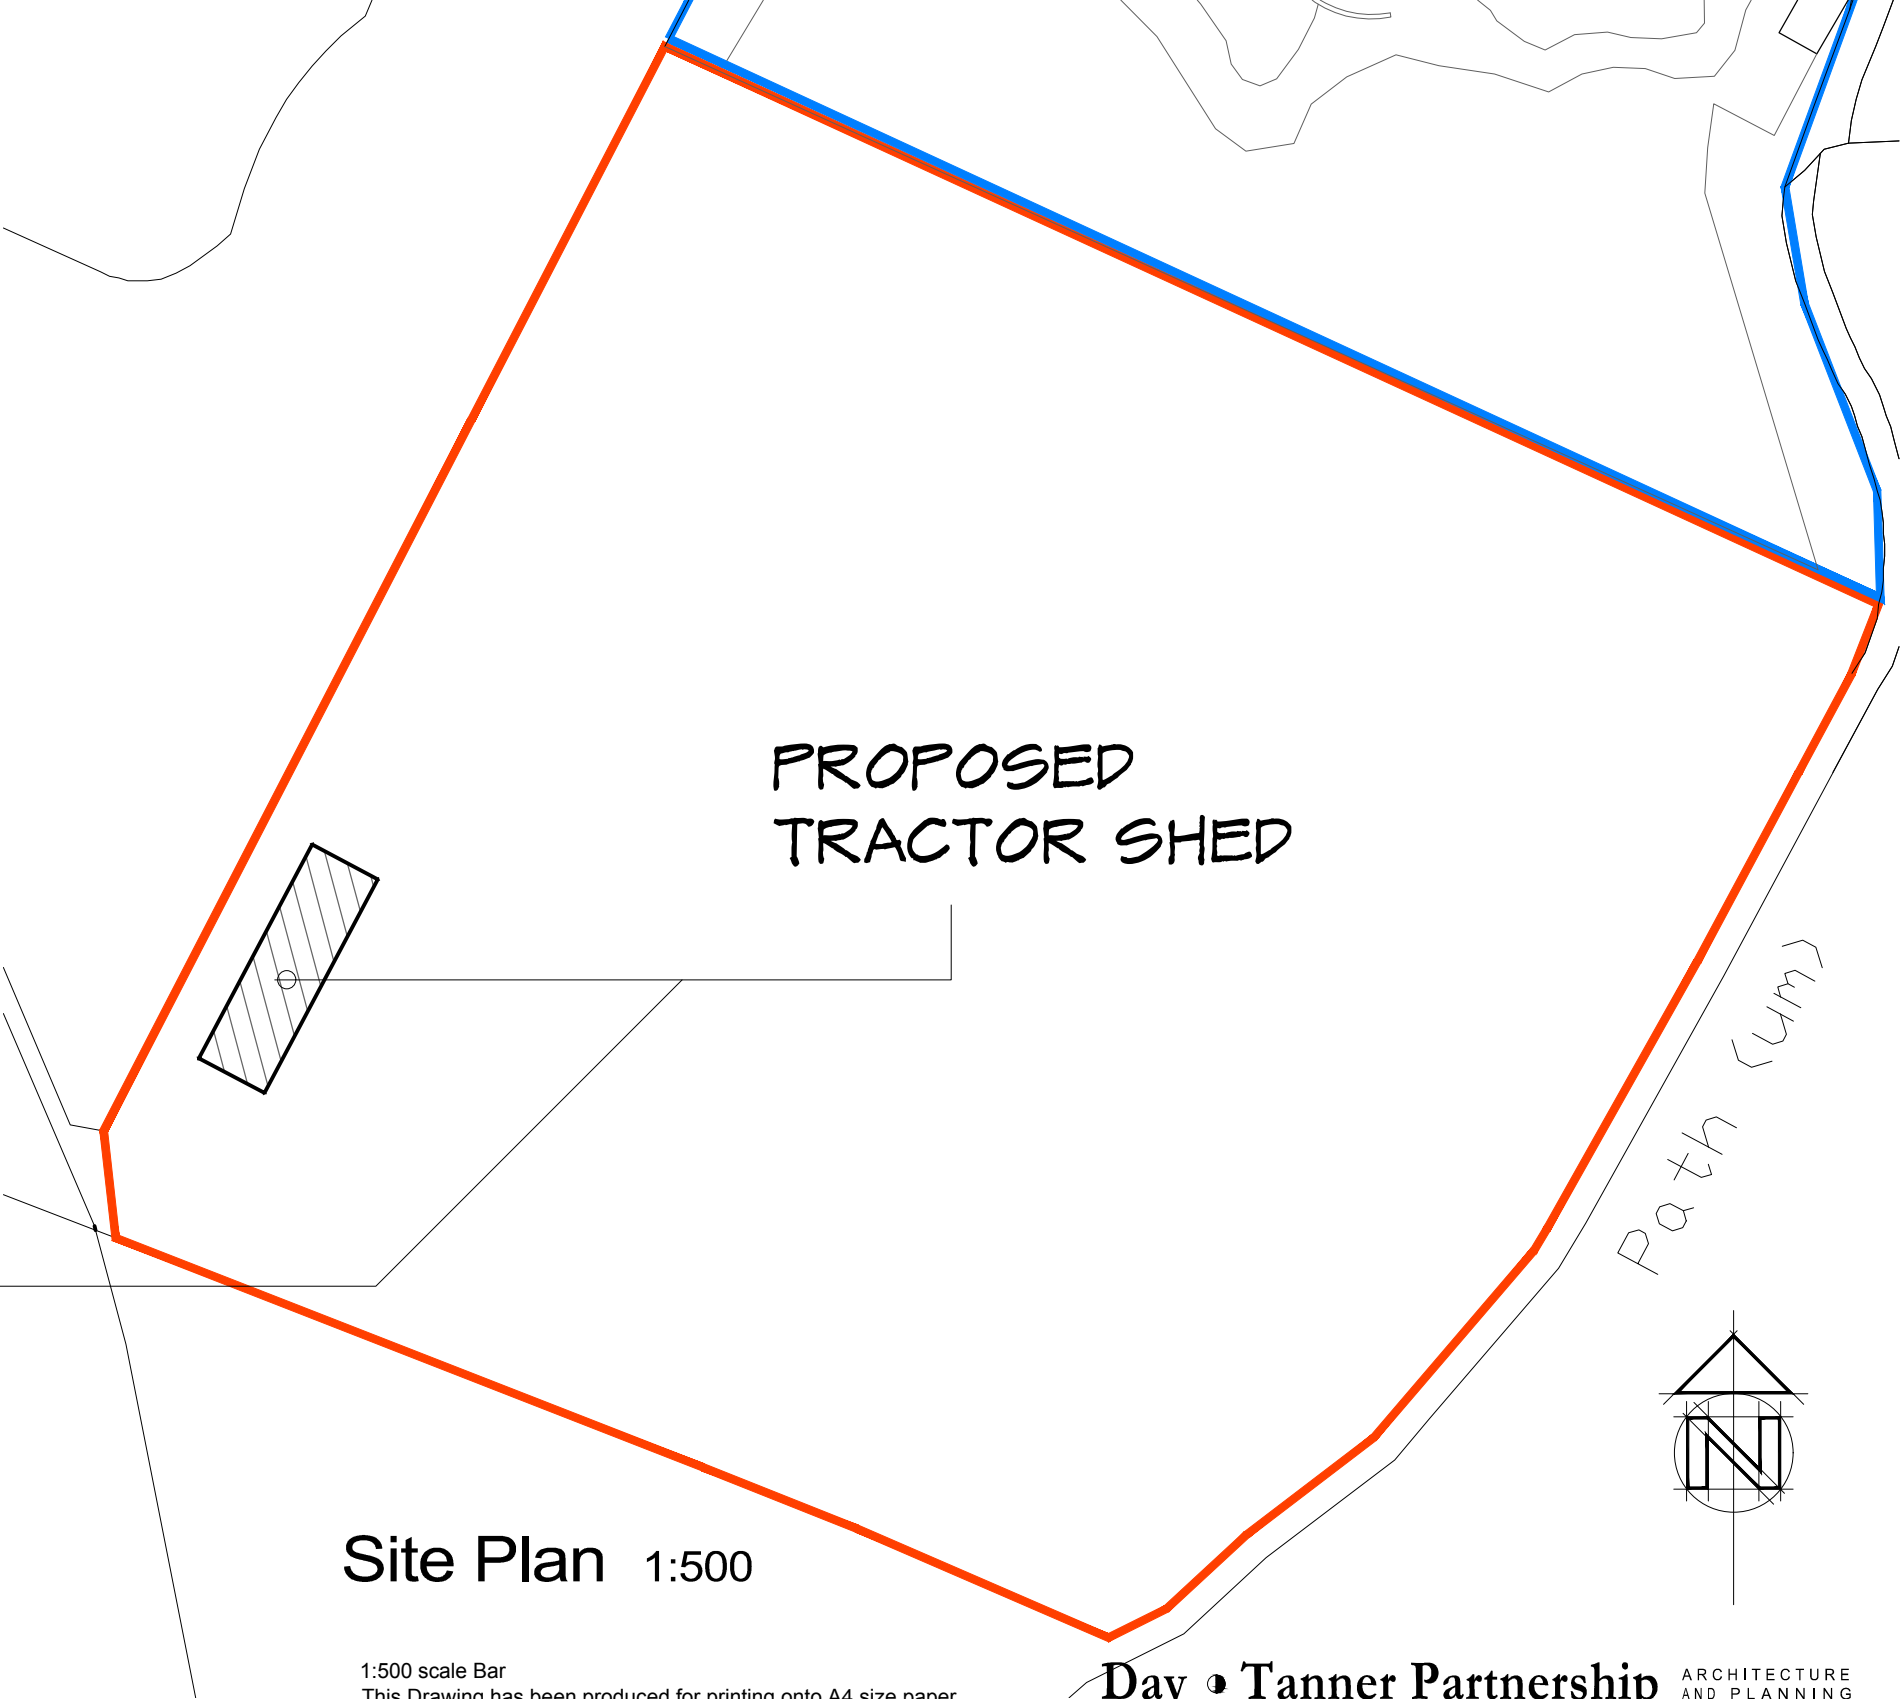

Location Plan 1:1250

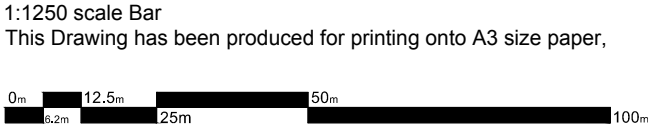

Site Plan 1:500

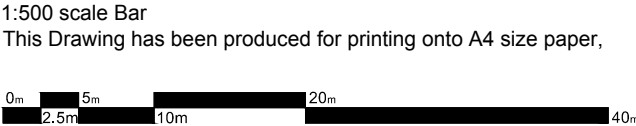

Appendix B

Day • Tanner Partnership ARCHITECTURE AND PLANNING

CLIENT Mrs H Ralston


JOB Arundel, Peppard Common
Oxfordshire

DRG PROPOSED BLOCK &
LOCATION PLAN


SCALE 1:500/1:1250 DRAWN DN

DATE APRIL 2017


www.daytanner.co.uk
Suite 1A
Market House
19-21 Market Place
Wokingham
Berkshire
RG40 1AP
0118 989 0808
info@daytanner.co.uk

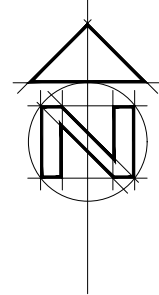


2872 / 601

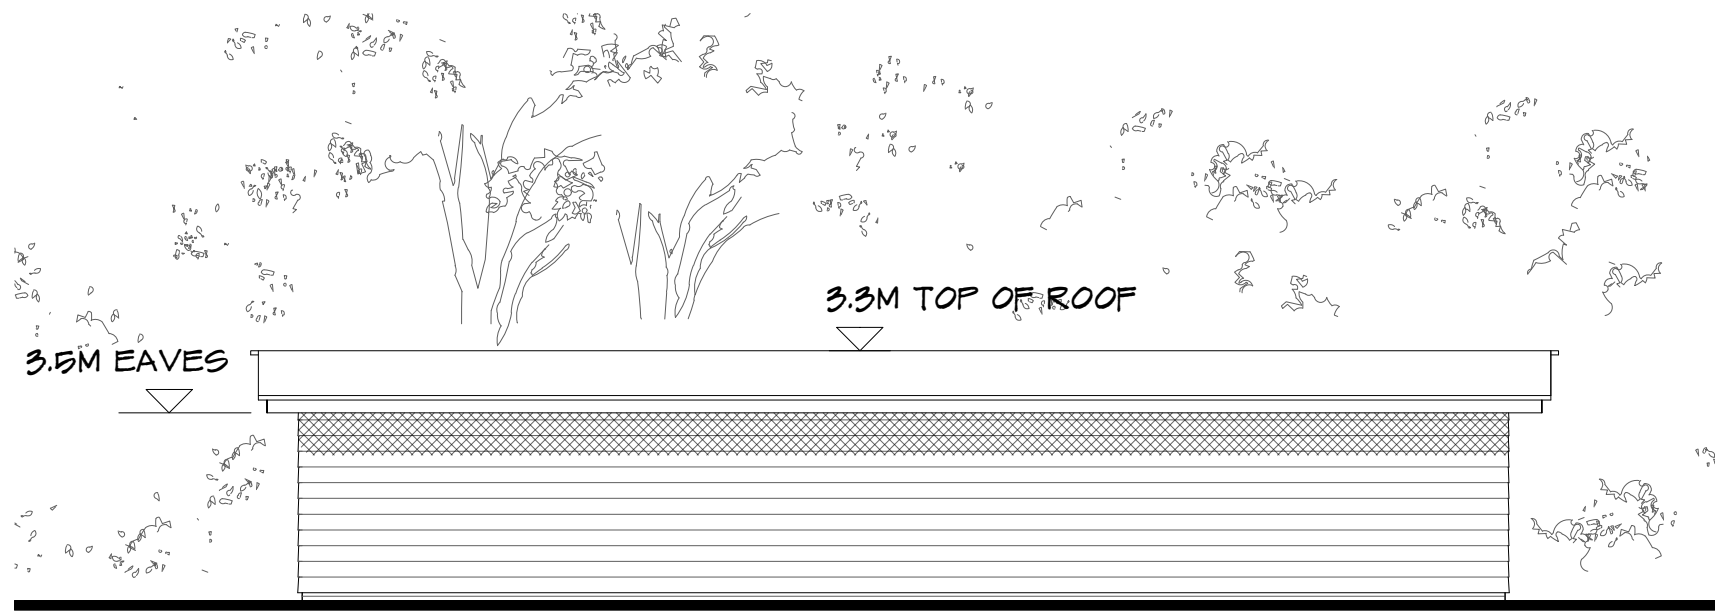


WEST ELEVATION

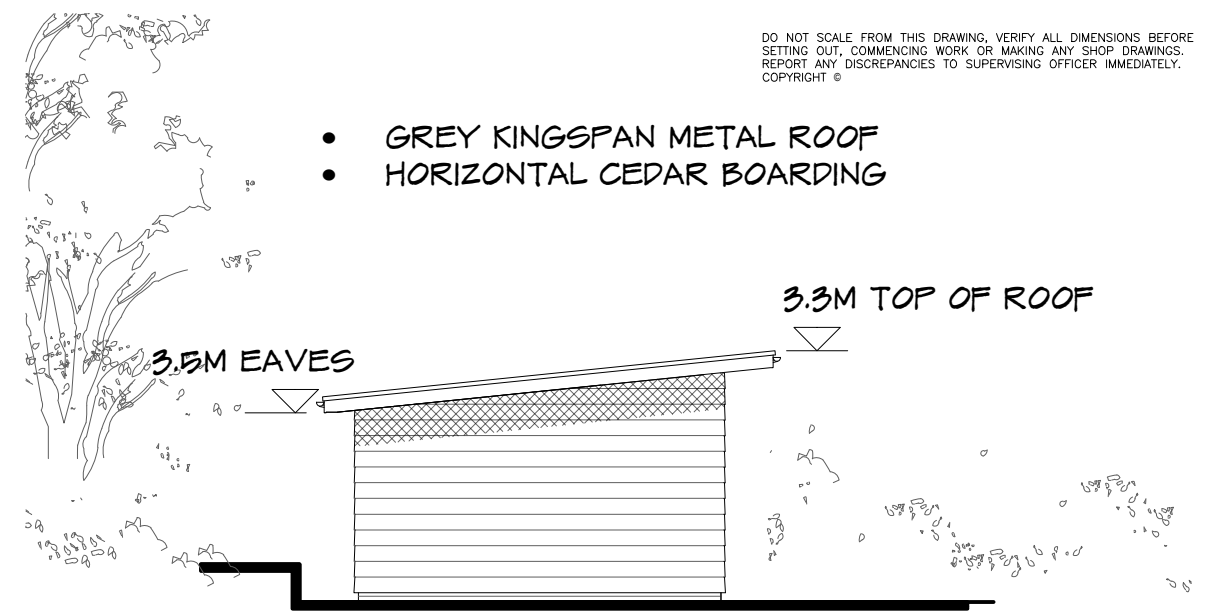


SOUTH ELEVATION

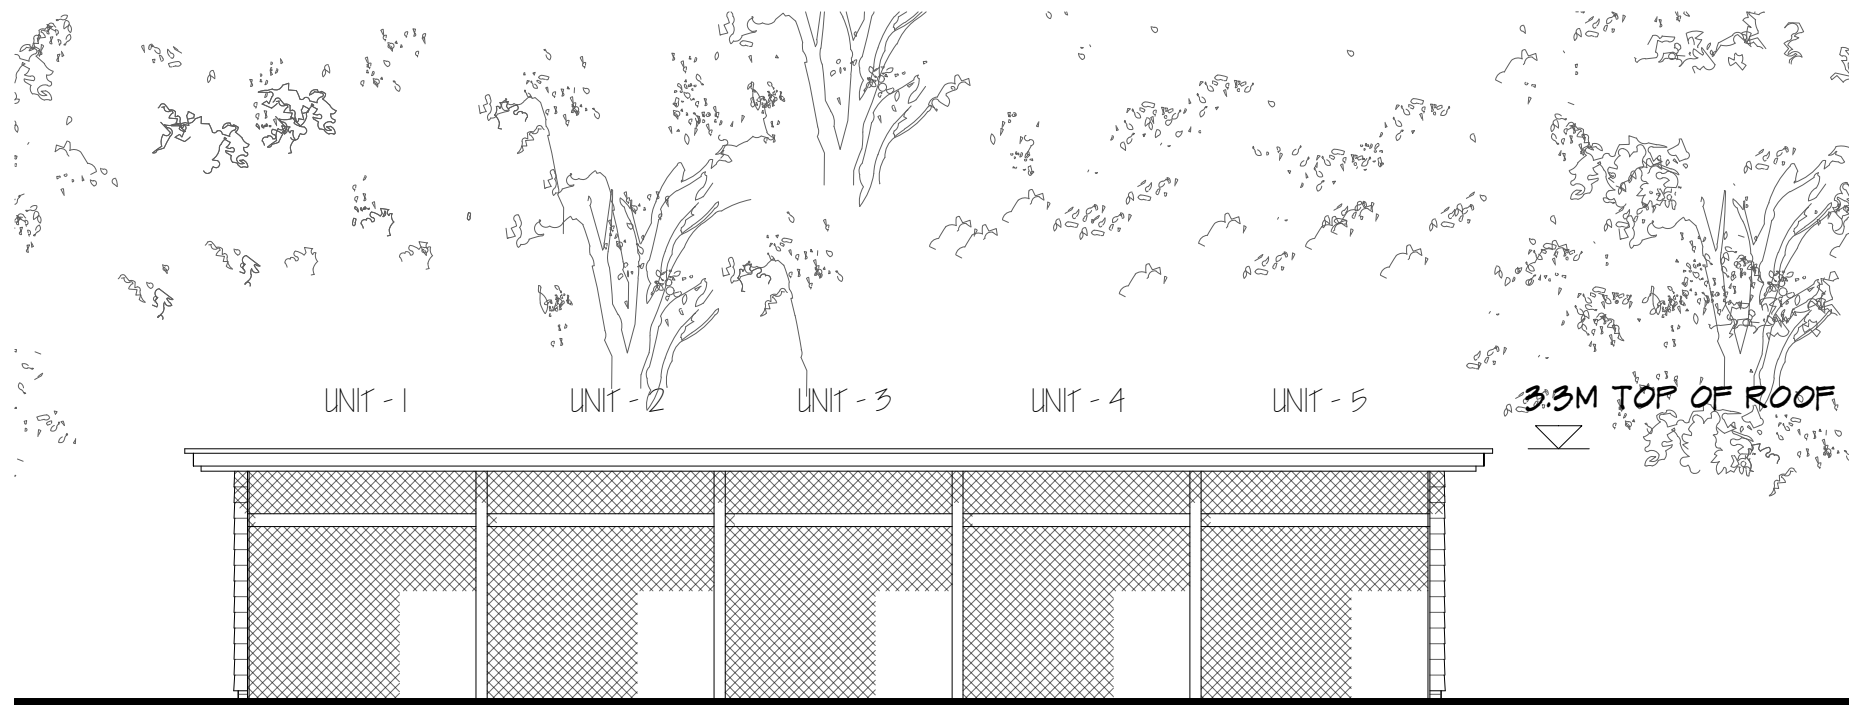

EAST ELEVATION

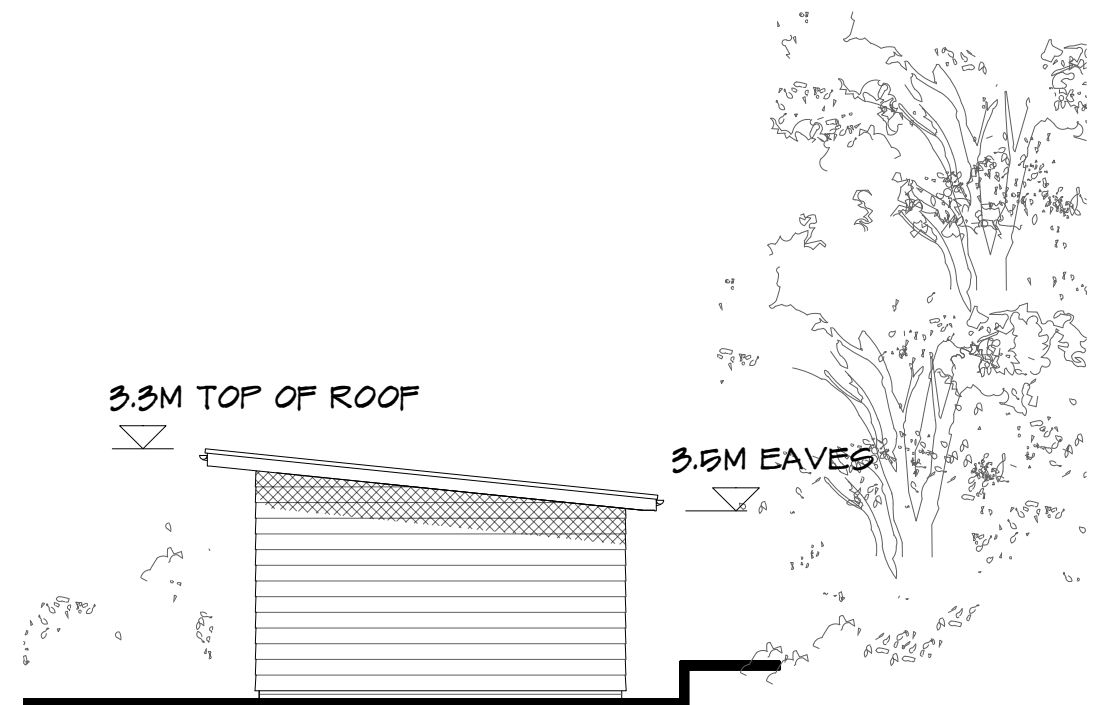

NORTH ELEVATION

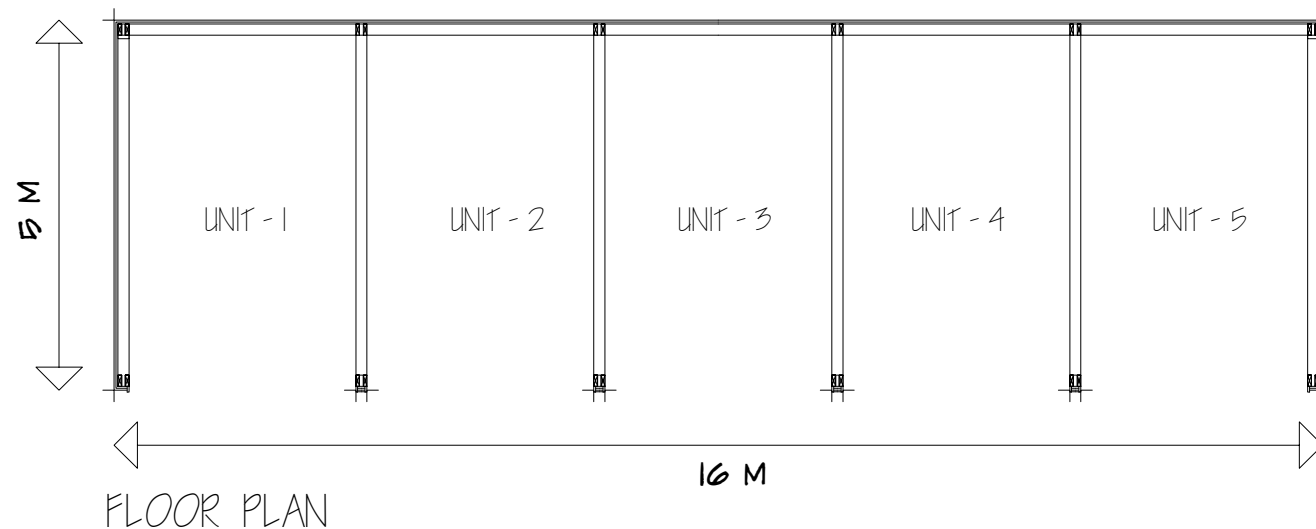

FLOOR PLAN

1:100 scale Bar
This Drawing has been produced for printing onto A3 size paper,



Day • Tanner Partnership ARCHITECTURE AND PLANNING

CLIENT Mrs H Ralston
JOB Arundel, Peppard Common Oxfordshire
DRG PROPOSED TRACTOR SHED
SCALE 1:100/1:1250 DRAWN DN DATE MARCH 2017
www.daytanner.co.uk
Suite 1A
Market House
19-21 Market Place
Wokingham
Berkshire
RG40 1AP
0118 989 0808
info@daytanner.co.uk

2872 / 602

This page is intentionally left blank