





EXISTING LOCATION PLAN
SCALE 1:1250




Appendix B

 

EXISTING BLOCK PLAN
SCALE 1:500

 

PROJECT: 13 BATH ROAD READING RG31 7QH	DRAWING TITLE BLOCK AND LOCATION PLANS	CREATIVE DESIGN AND STRUCTURE	NEWTOWN HOUSE NEWTOWN ROAD HENLEY-ON-THAMES RG9 1HQ Tel 01491 411922		DRAWN: EB	SCALE: AS STATED	DATE: JAN 2027	DRAWING NO: 08217-10	REV.

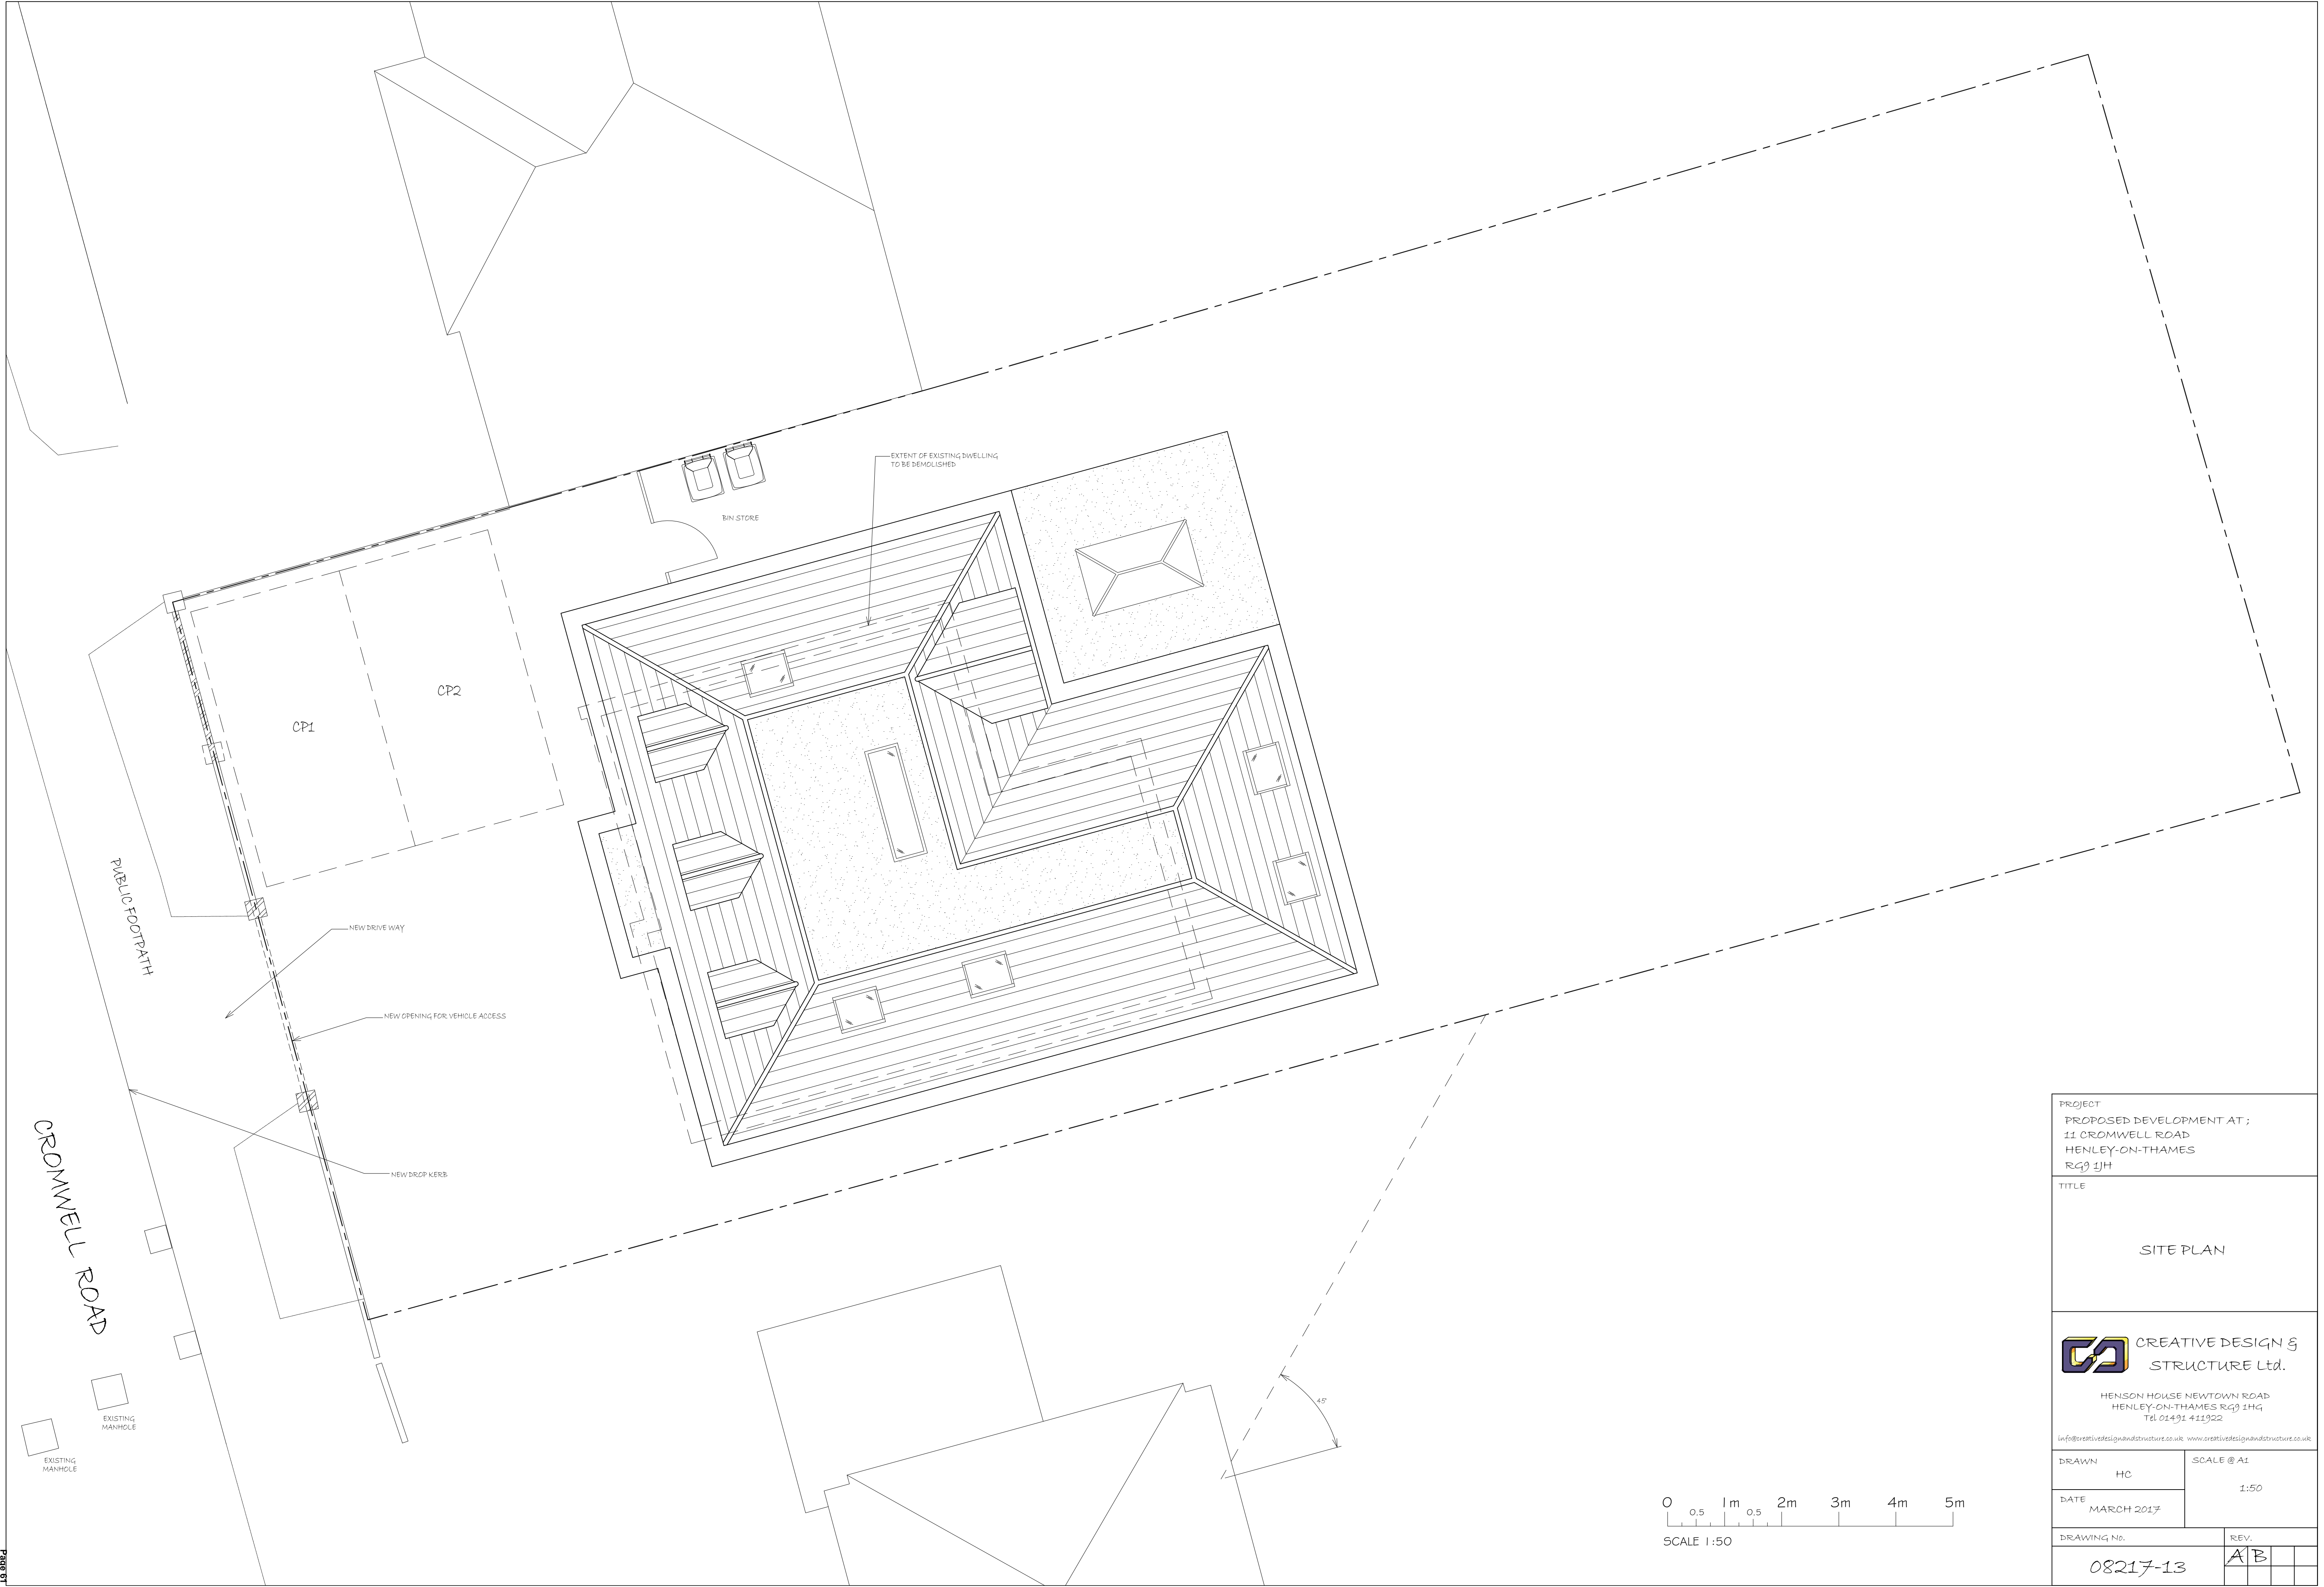

PROJECT PROPOSED DEVELOPMENT AT ; 11 CROMWELL ROAD HENLEY-ON-THAMES RG9 1JH	
TITLE SITE PLAN	
 CREATIVE DESIGN & STRUCTURE Ltd. HENSON HOUSE NEWTOWN ROAD HENLEY-ON-THAMES RG9 1HG Tel 01491 411922 <small>info@creativedesignandstructure.co.uk www.creativedesignandstructure.co.uk</small>	
DRAWN HC	SCALE @ A1 1:50
DATE MARCH 2017	
DRAWING No. 08217-13	REV. A/B




EXISTING FRONT ELEVATION



EXISTING SIDE ELEVATION



EXISTING REAR ELEVATION

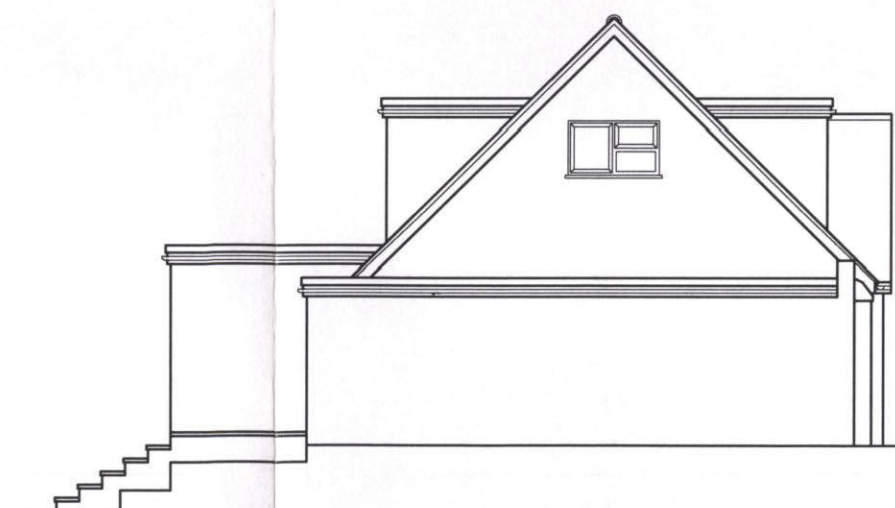


EXISTING SIDE ELEVATION

0 0.5 1m 0.5 2m 3m 4m 5m
SCALE 1:100

PROJECT
PROPOSED DEVELOPMENT AT;
11 CROMWELL ROAD
HENLEY-ON-THAMES
RG9 1JH

TITLE

EXISTING ELEVATIONS

 CREATIVE DESIGN &
STRUCTURE Ltd.


HENSON HOUSE NEWTOWN ROAD
HENLEY-ON-THAMES RG9 1HG
Tel 01491 411922

info@creativedesignandstructure.co.uk www.creativedesignandstructure.co.uk

DRAWN HC	SCALE @ A3			
DATE MARCH 2017	1:100			
DRAWING NO.	REV.			
08217-03				



PROPOSED FRONT ELEVATION

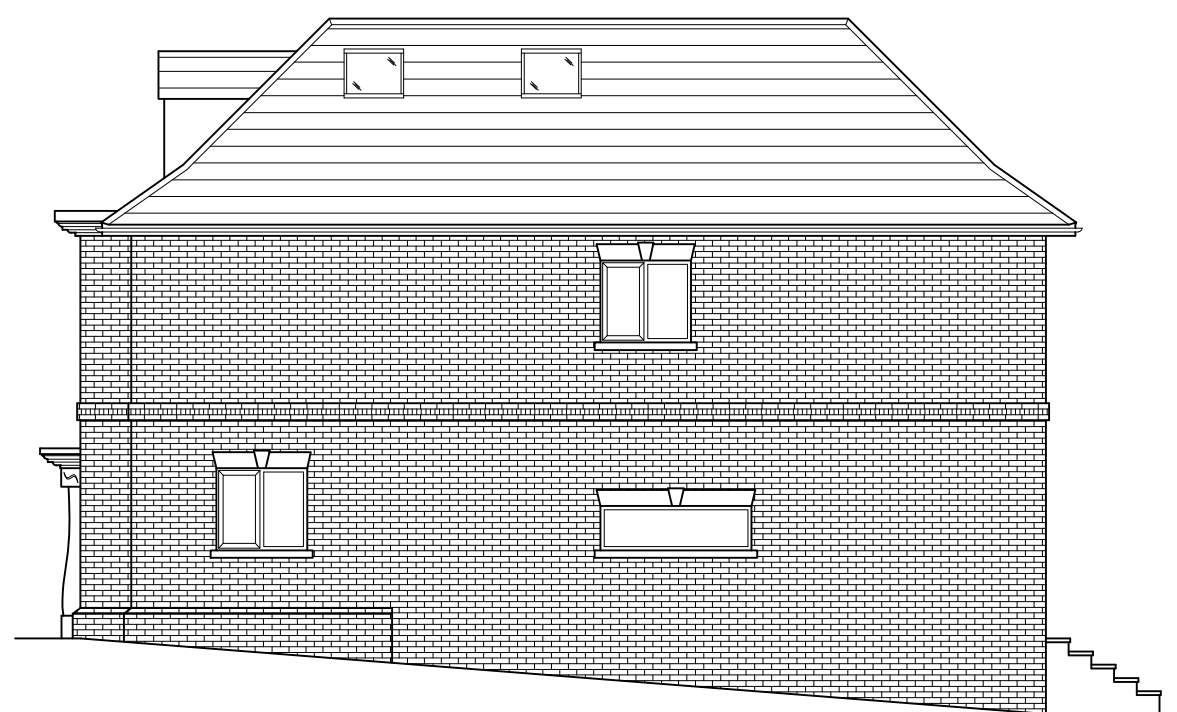

PROPOSED SIDE ELEVATION



PROPOSED REAR ELEVATION



PROPOSED SIDE ELEVATION

0 0.5 1m 2m 3m 4m 5m
SCALE 1:100

PROJECT
PROPOSED DEVELOPMENT AT ;
11 CROMWELL ROAD
HENLEY-ON-THAMES
RG9 1JH

TITLE

PROPOSED ELEVATIONS



CREATIVE DESIGN &
STRUCTURE Ltd.

HENSON HOUSE NEWTOWN ROAD
HENLEY-ON-THAMES RG9 1HG
Tel 01491 411922

info@creativedesignandstructure.co.uk www.creativedesignandstructure.co.uk

DRAWN
HC

SCALE @ A2

DATE
MARCH 2017



1:100

DRAWING No.

REV.


08217-07

A			

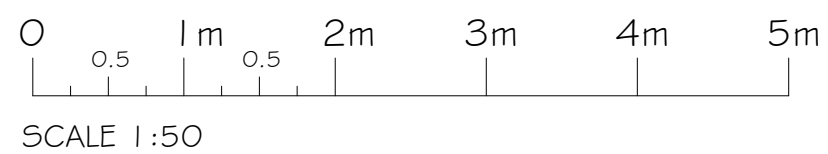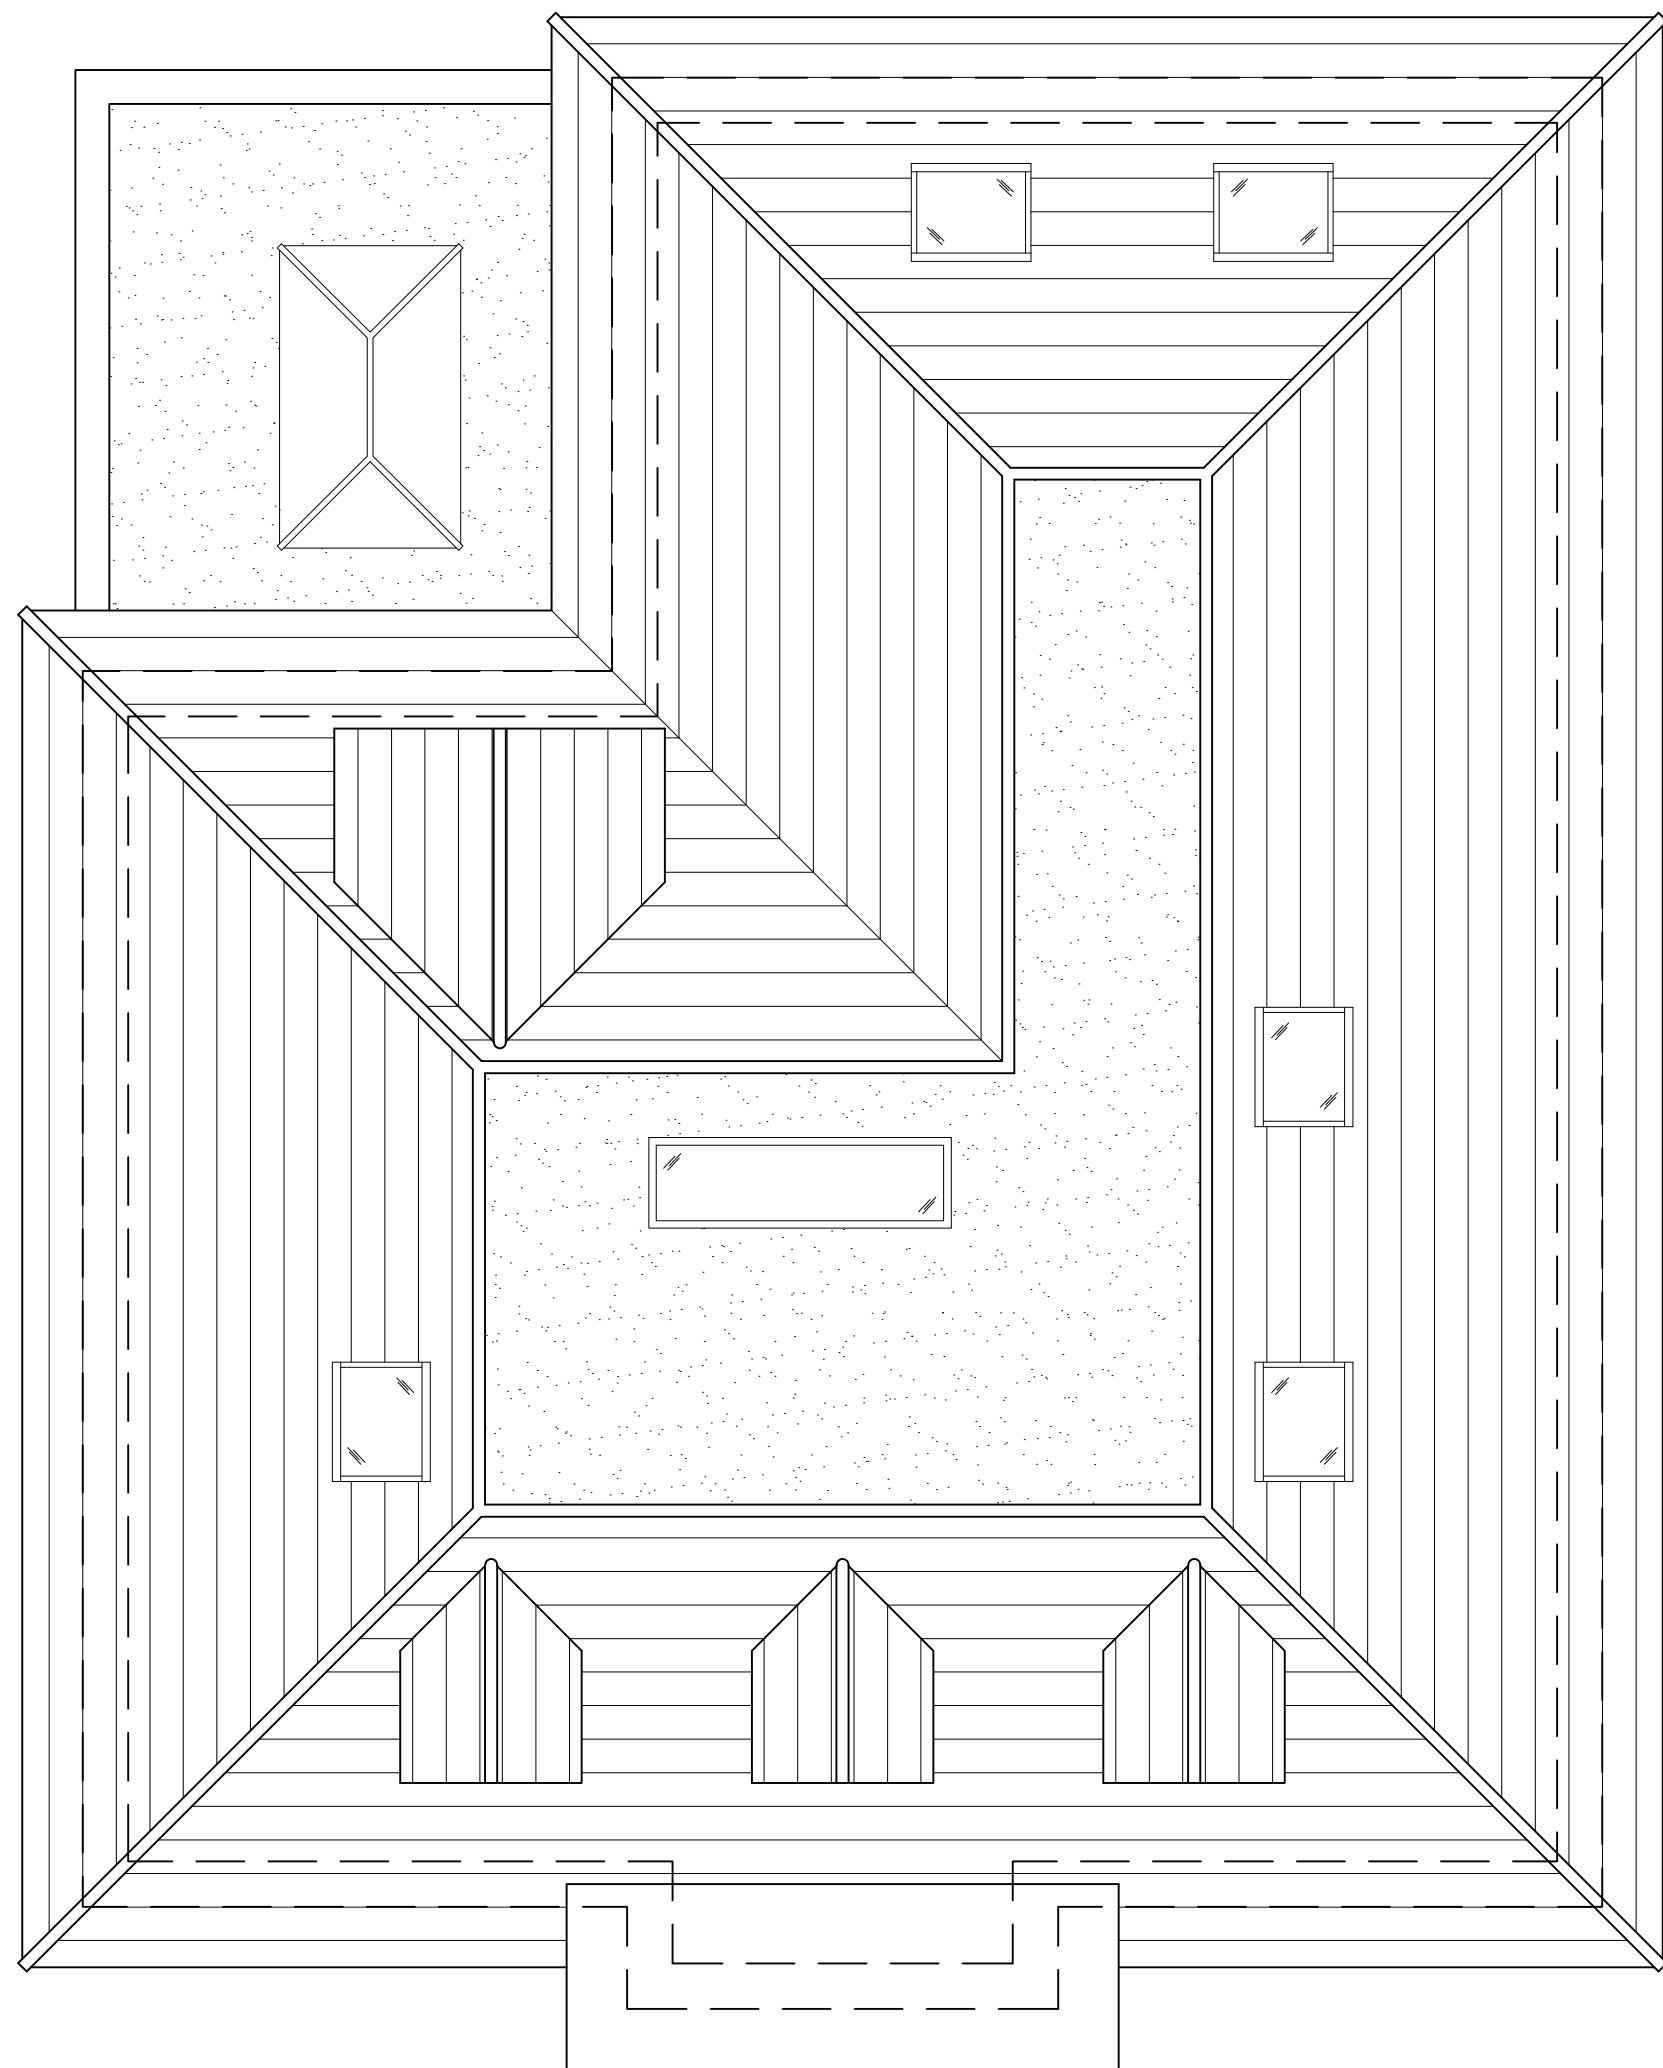


PROPOSED ROOF PLAN

PROJECT PROPOSED DEVELOPMENT AT ; 11 CROMWELL ROAD HENLEY-ON-THAMES RG9 1JH	
TITLE PROPOSED ROOF PLAN	
 CREATIVE DESIGN & STRUCTURE Ltd. HENSON HOUSE NEWTOWN ROAD HENLEY-ON-THAMES RG9 1HG Tel 01491 411922 <small>info@creativedesignandstructure.co.uk www.creativedesignandstructure.co.uk</small>	
DRAWN HC	SCALE @ A2 1:50
DATE MARCH 2017	
DRAWING No. 08217-08	REV. A

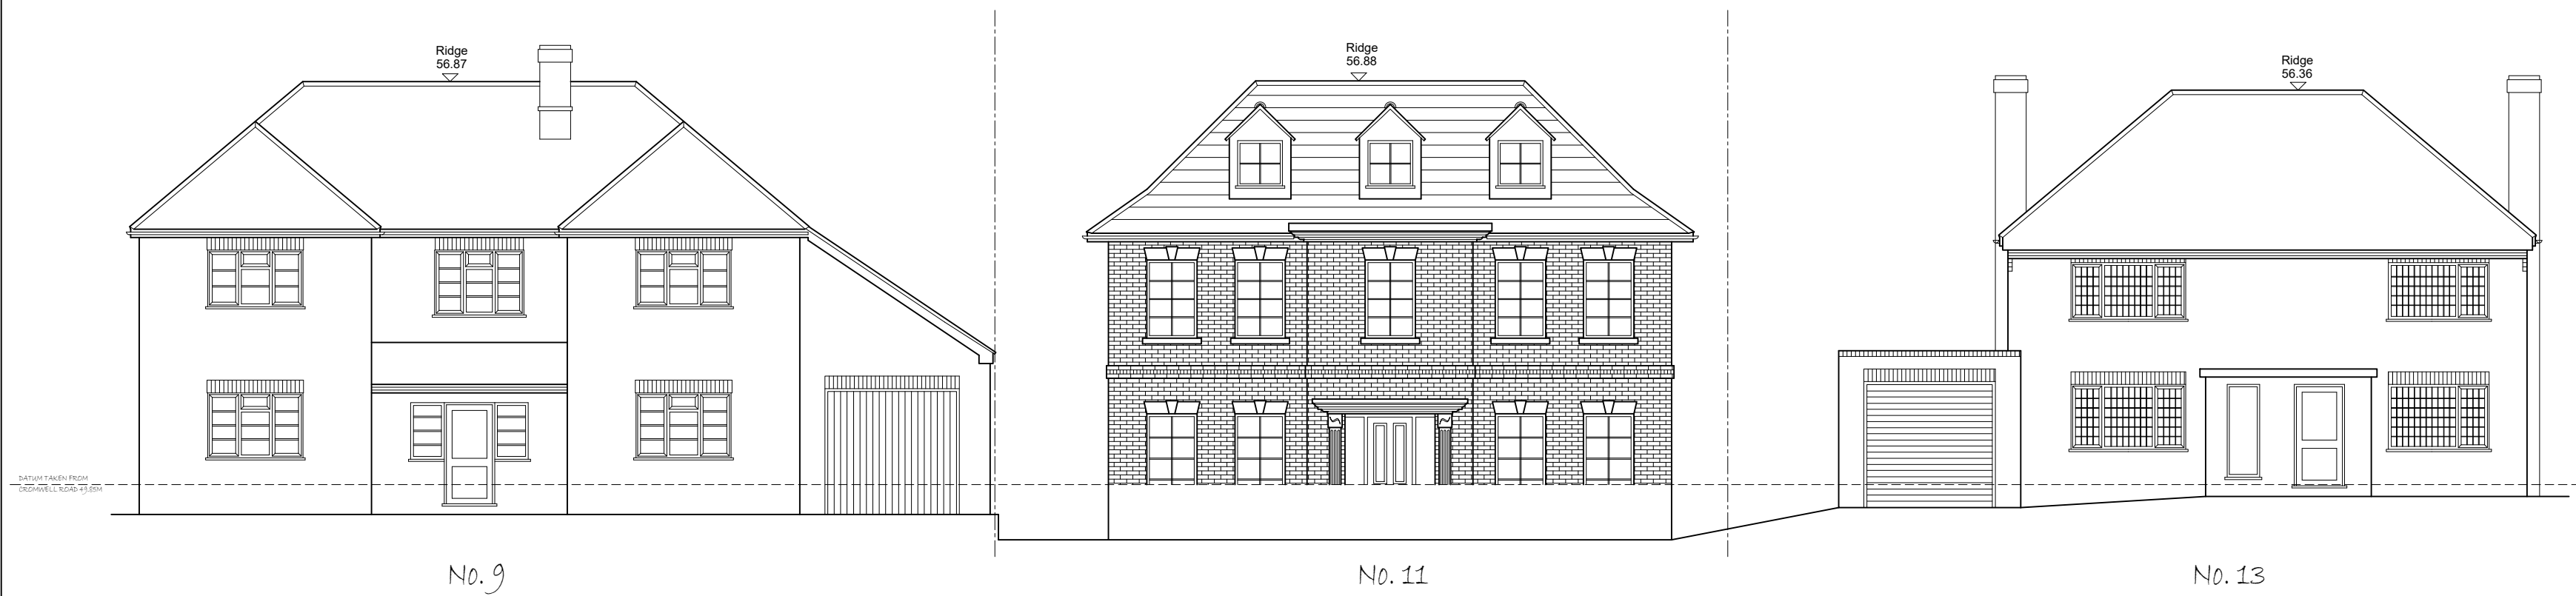

DATUM TAKEN FROM
TDA-05, L7, 05-15, 05

PROPOSED STREET SCENE

 

PROJECT PROPOSED DEVELOPMENT AT ; 11 CROMWELL ROAD HENLEY-ON-THAMES RG9 1JH	
TITLE PROPOSED STREET SCENE	
 CREATIVE DESIGN & STRUCTURE Ltd. HENSON HOUSE NEWTOWN ROAD HENLEY-ON-THAMES RG9 1HQ Tel 01491 411922 info@creativedesignandstructure.co.uk www.creativedesignandstructure.co.uk	
DRAWN HC	SCALE @ A2 1:100
DATE MARCH 2017	
DRAWING No.	REV.
08217-09	A

This page is intentionally left blank