



OS MasterMap 1250/2500/10000 scale
 22 February 2017, ID: BW1-00601749
 maps.blackwell.co.uk
 1:1250 scale print at A4, Centre: 452396 E, 189254 N
 ©Crown Copyright and database rights 2016 OS
 100019980

 

BLACKWELL'S
 www.blackwellmapping.co.uk

TEL: 0113 245 2623
 comments@maps.blackwell.co.uk

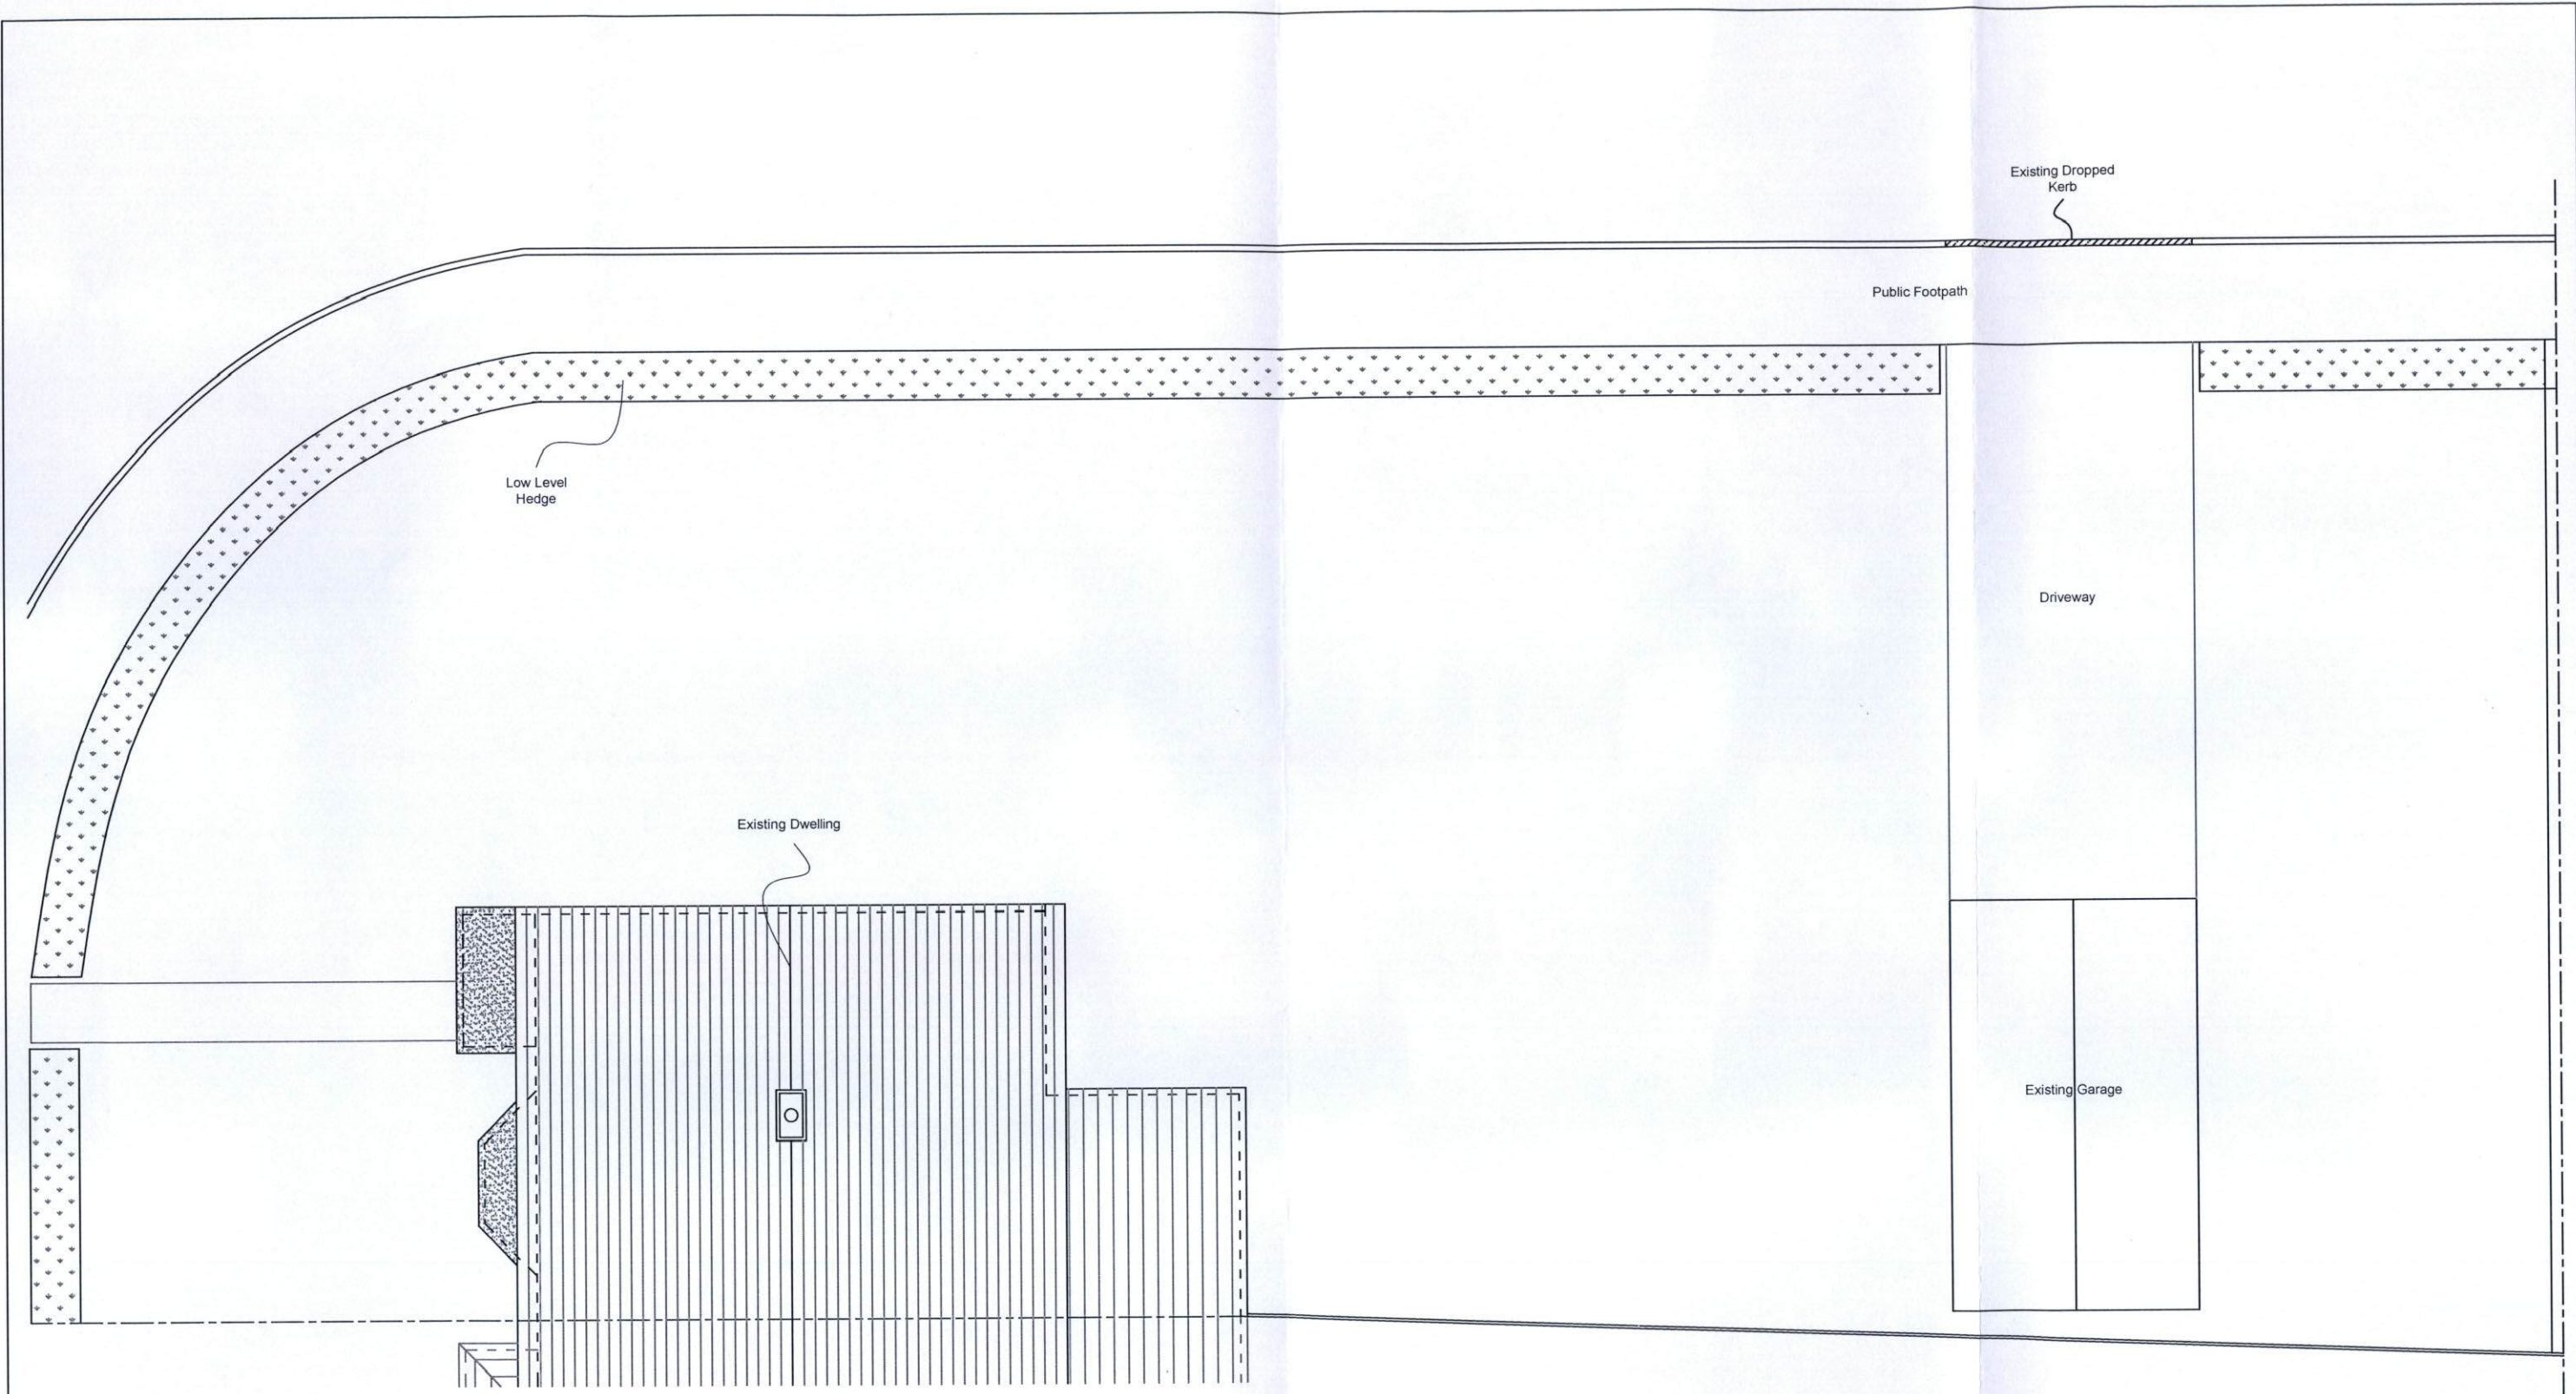


Existing Plan of Plot

Appendix 2




REVISIONS			CONTRACT.	DETAIL.	
NO.	DETAILS.	DATE.			
			CLIENT. 48 Abbott Road Didcot Oxon	Existing Plan of Plot	
			DRAWN. ADB	DATE. 25/01/17	DRAWING NO. BA/2017/01/02
			REVISION.	SCALE. 1:100	
			STATUS.		

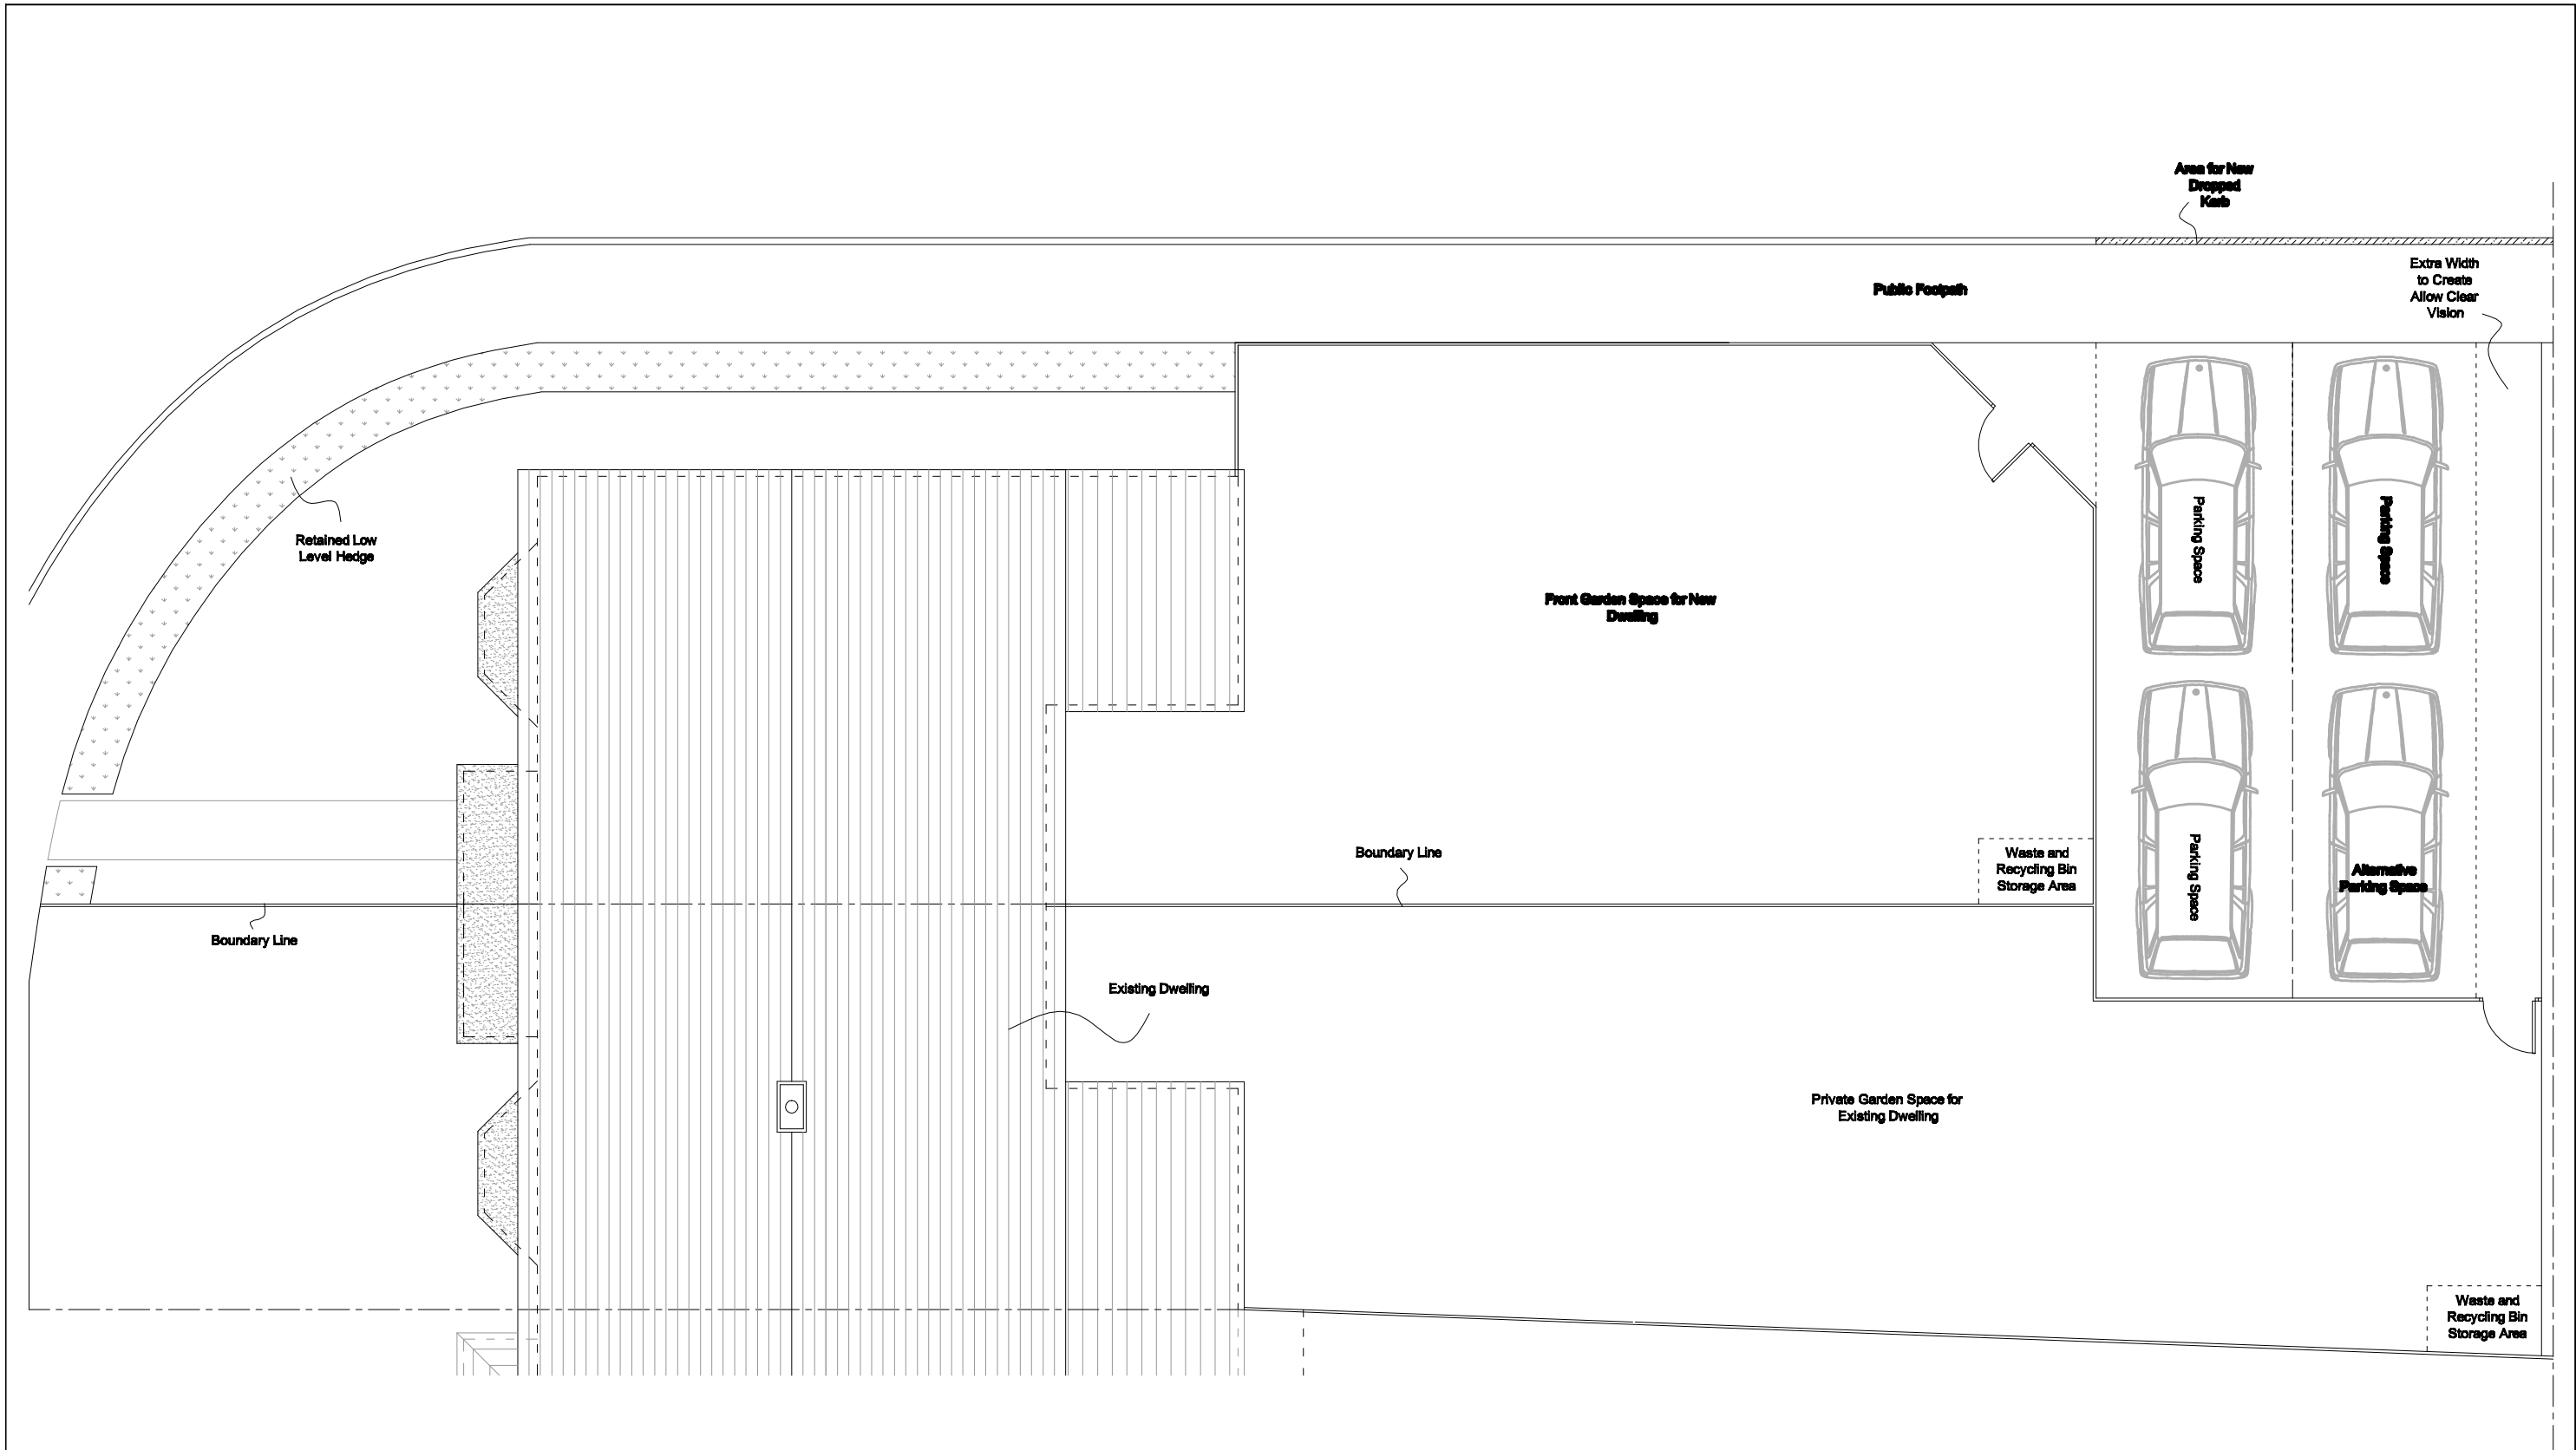

Proposed Layout of Plot Showing New Dwelling and Gardens




REVISIONS			CONTRACT.	DETAIL.
NO.	DETAILS	DATE		
			CLIENT: 48 Abbott Road Didcot Oxon	Proposed Plan Showing Additional Dwelling, Garden and Parking
			DRAWN. ADB DATE. 29/06/17 REVISION. 1 SCALE. 1:100 STATUS.	DRAWING NO. BA/2017/01/07

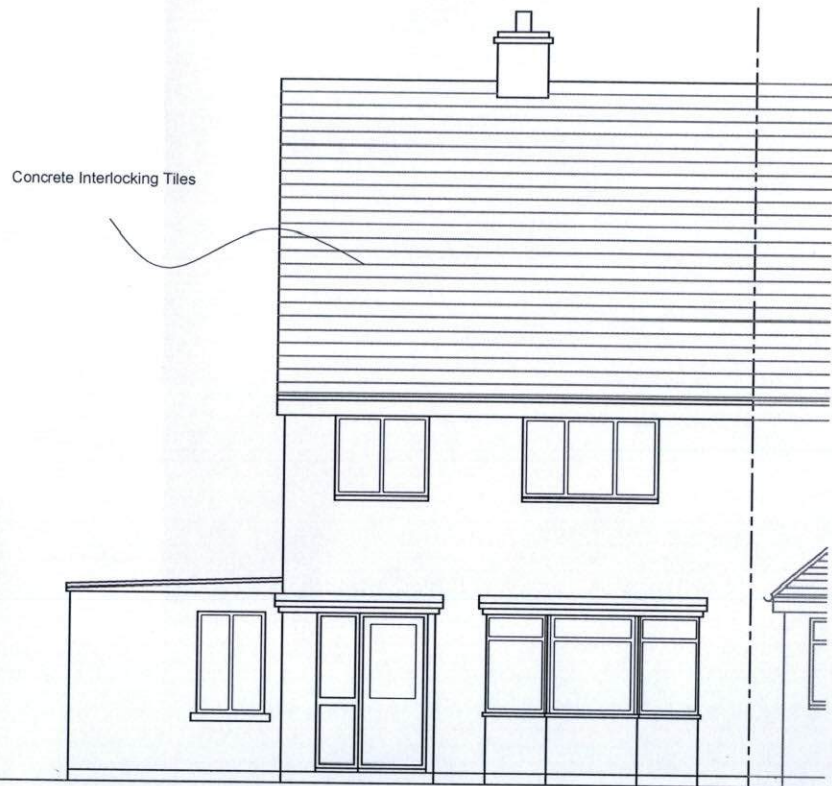

Concrete Interlocking Tiles


Existing Front Elevation

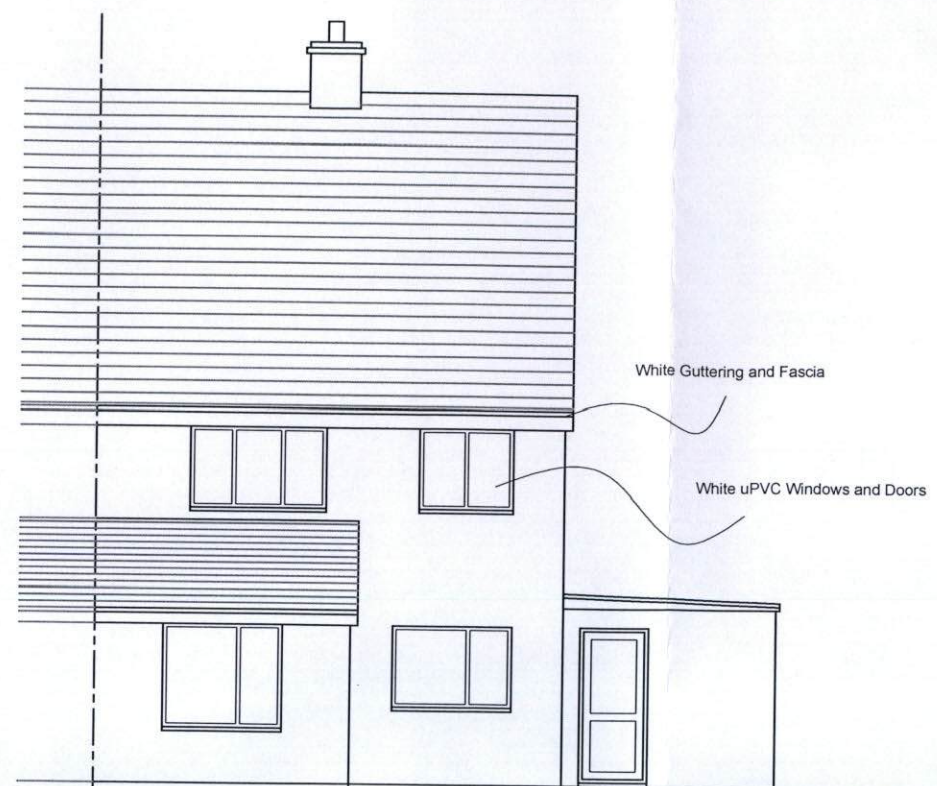

White Guttering and Fascia


White uPVC Windows and Doors

Existing Rear Elevation

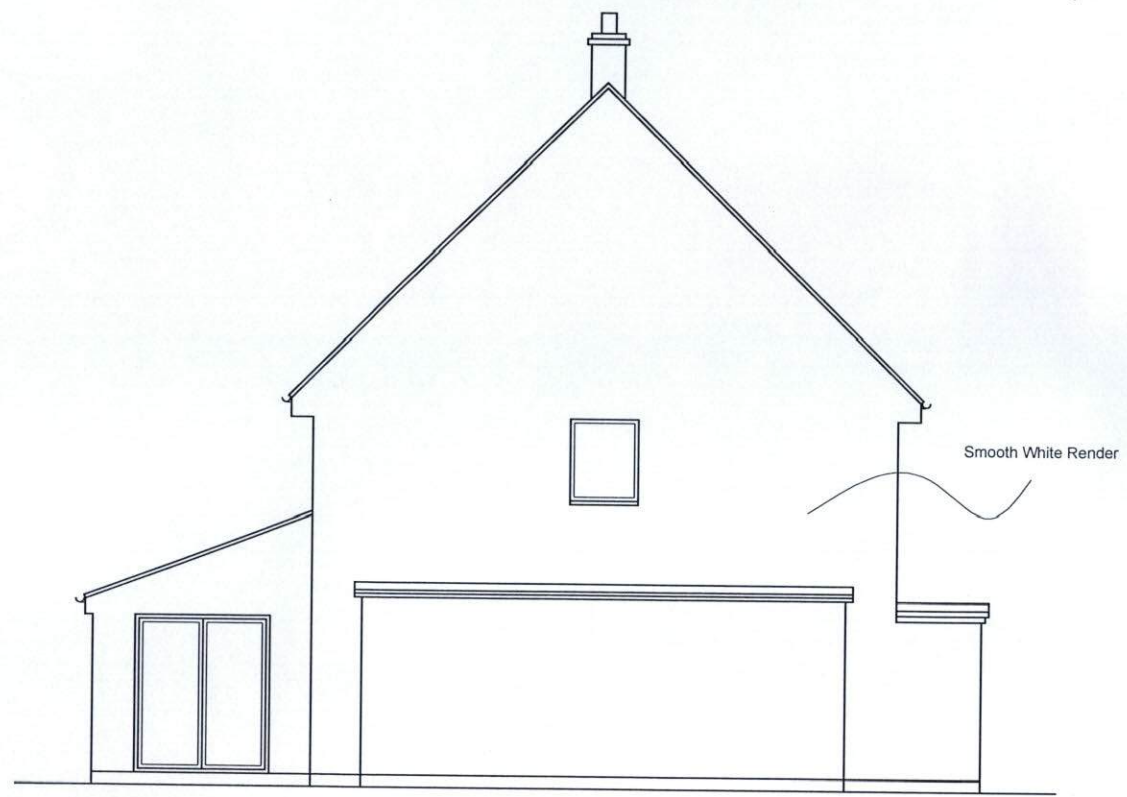


Smooth White Render

Existing Side Elevation

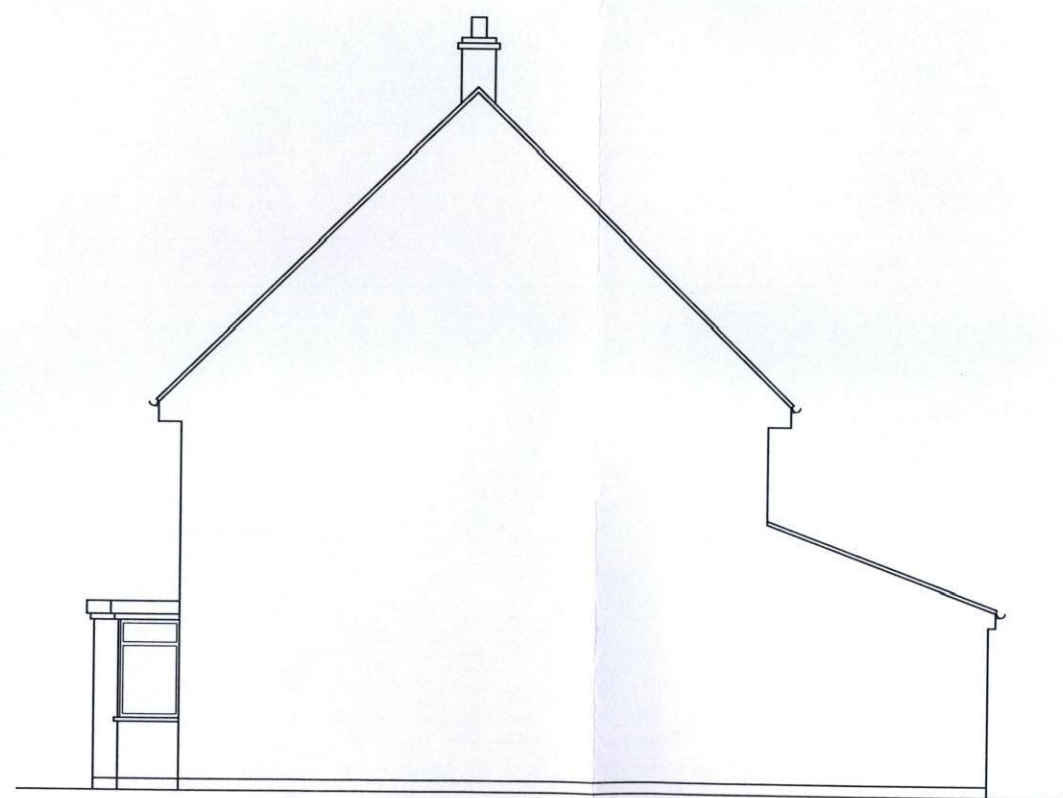

Existing Side Elevation

 

REVISIONS			CONTRACT.	DETAIL.
NO.	DETAILS	DATE		
			48 Abbott Road Didcot Oxon	Existing Dwelling
			DRAWN ADB	DATE 17/02/17
			REVISION	SCALE 1:100
			STATUS	
				DRAWING NO.
				BA/2017/01/01



Proposed Front Elevation

Smooth White Render




Concrete Interlocking Tiles to Match Existing

Proposed Side Elevation



Proposed Rear Elevation

White uPVC Windows and Doors

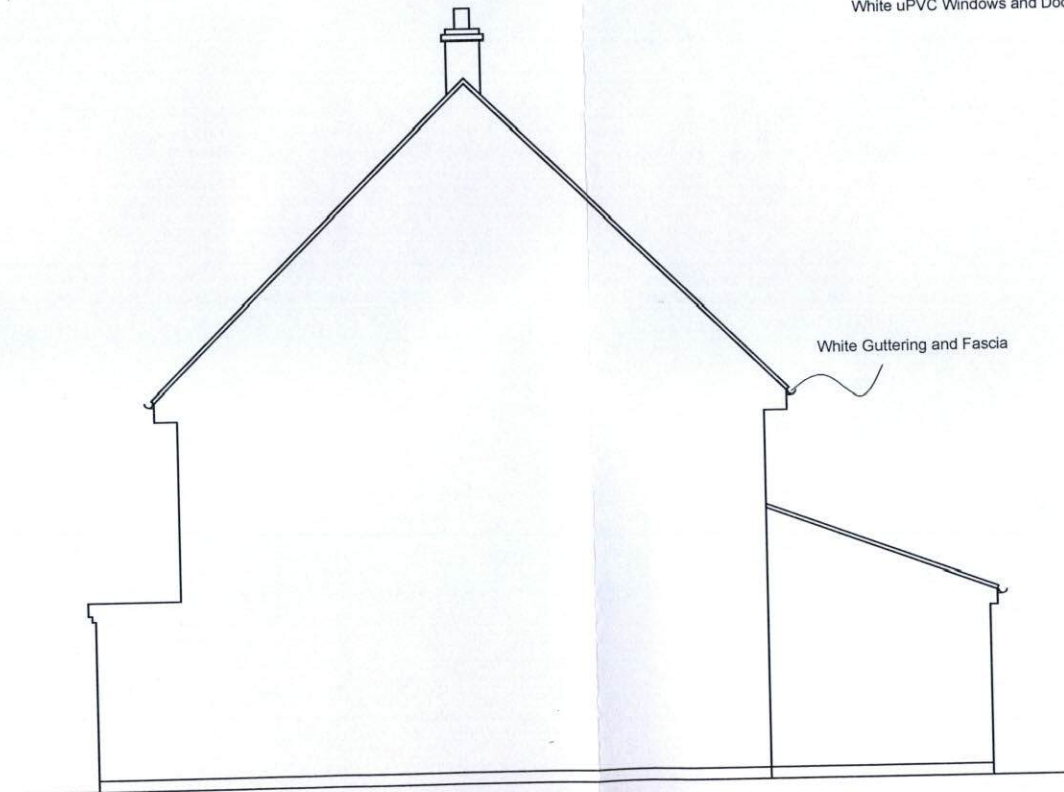


White Guttering and Fascia


Proposed Side Elevation



REVISIONS		CONTRACT.	DETAIL.
NO.	DATE		
		CLIENT: 48 Abbott Road Didcot Oxon	Proposed Elevations of New Dwelling
		DRAWN. ADB	DATE. 20/02/17
		REVISION.	SCALE. 1:100
		STATUS.	
			DRAWING NO. BA/2017/01/03

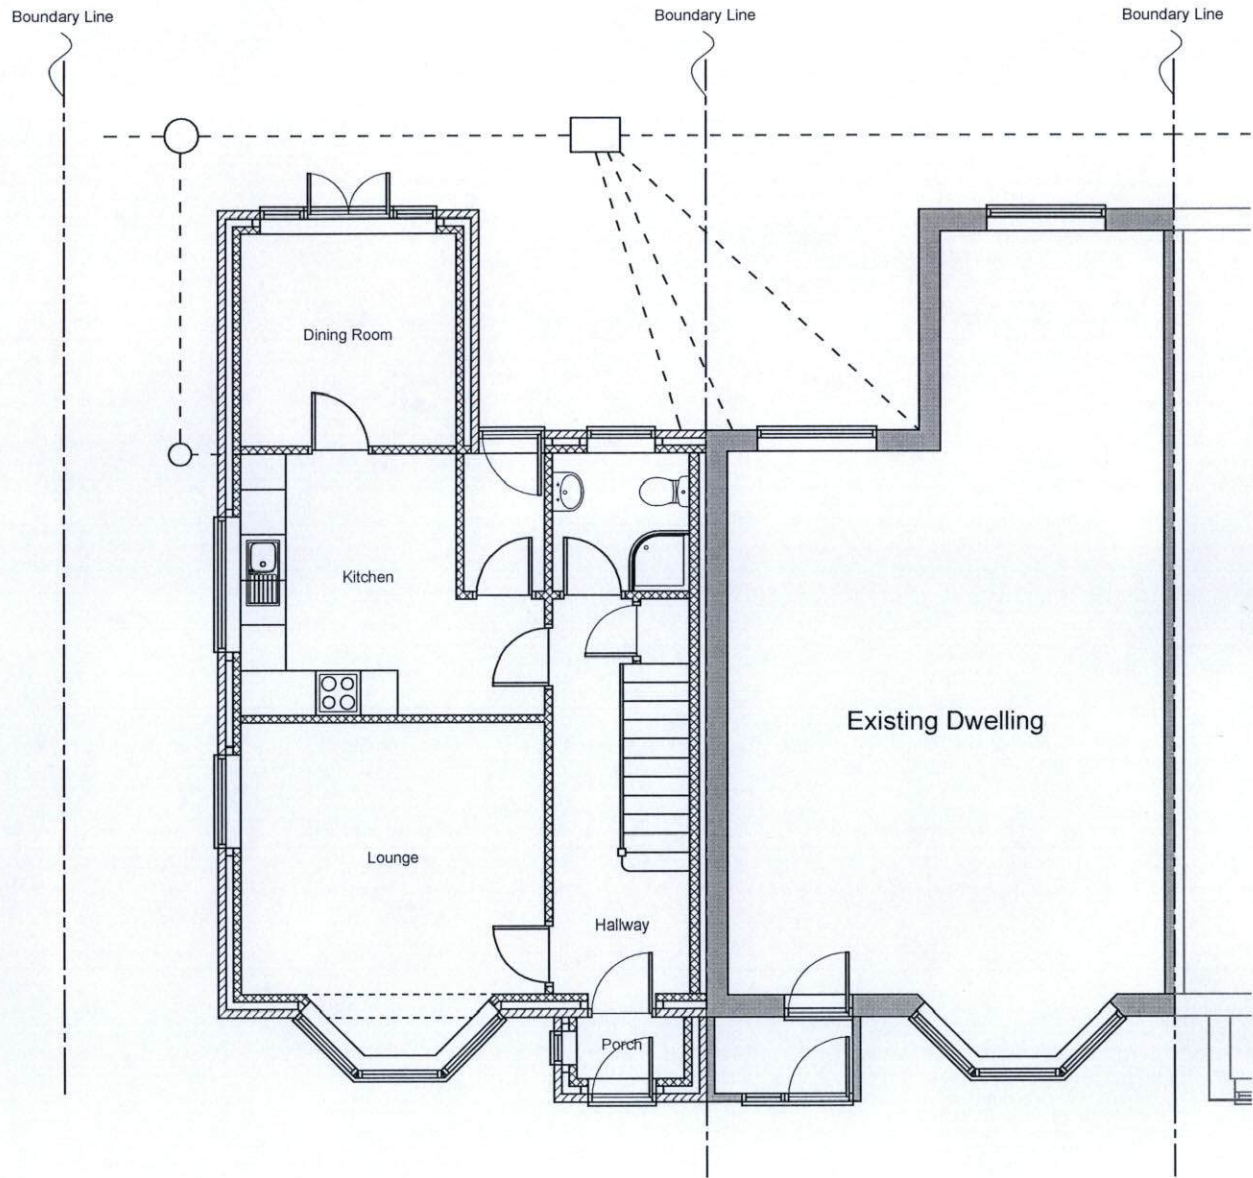

Proposed Ground Floor

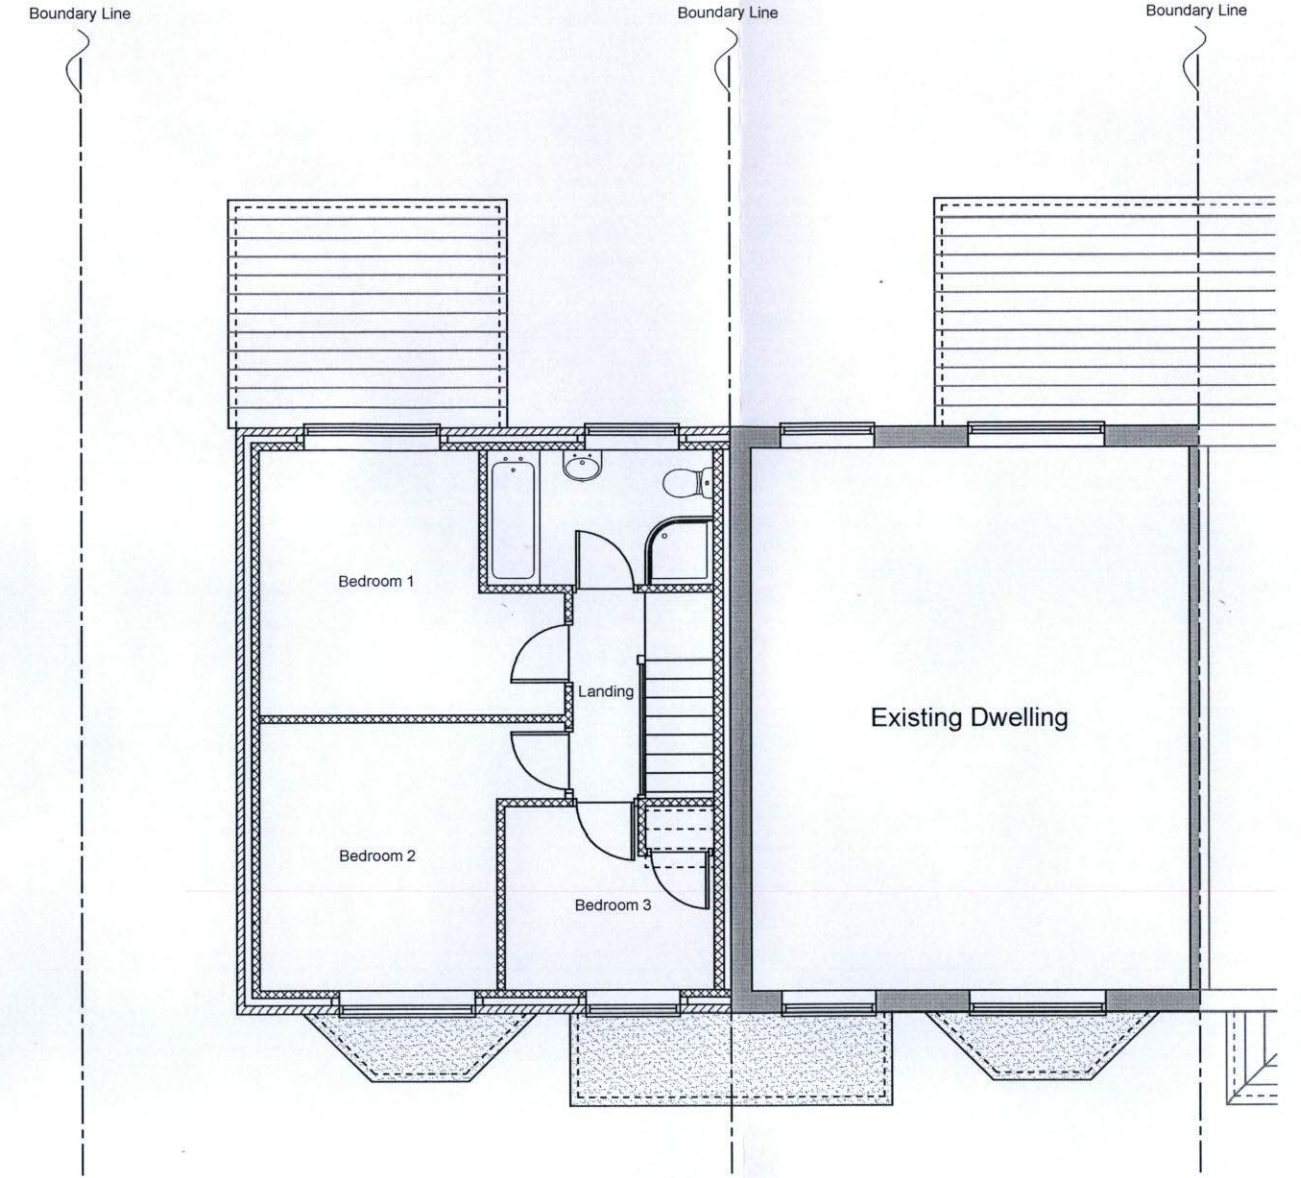

Proposed First Floor



REVISIONS.		CONTRACT.	DETAIL.
NO.	DATE.		
		CLIENT. 48 Abbott Road Didcot Oxon	Proposed Plans for New Dwelling
		DRAWN. ADB	DATE. 25/01/17
		REVISION.	SCALE. 1:100
		STATUS.	DRAWING NO. BA/2017/01/04