



© Crown copyright and database rights 2017, Ordnance Survey 100018668



South and Vale GIS
 Printed on 21 September 2017
 at a scale of 1:1,630





South Oxfordshire District Council is licensed to use Ordnance Survey mapping for its own business use as a member of the Public Sector Mapping Agreement.


Persons viewing this mapping should contact Ordnance Survey copyright for advice where they wish to use Ordnance Survey mapping for their own use.

**SITE PLAN
1:200**

0 2 4 6 8m

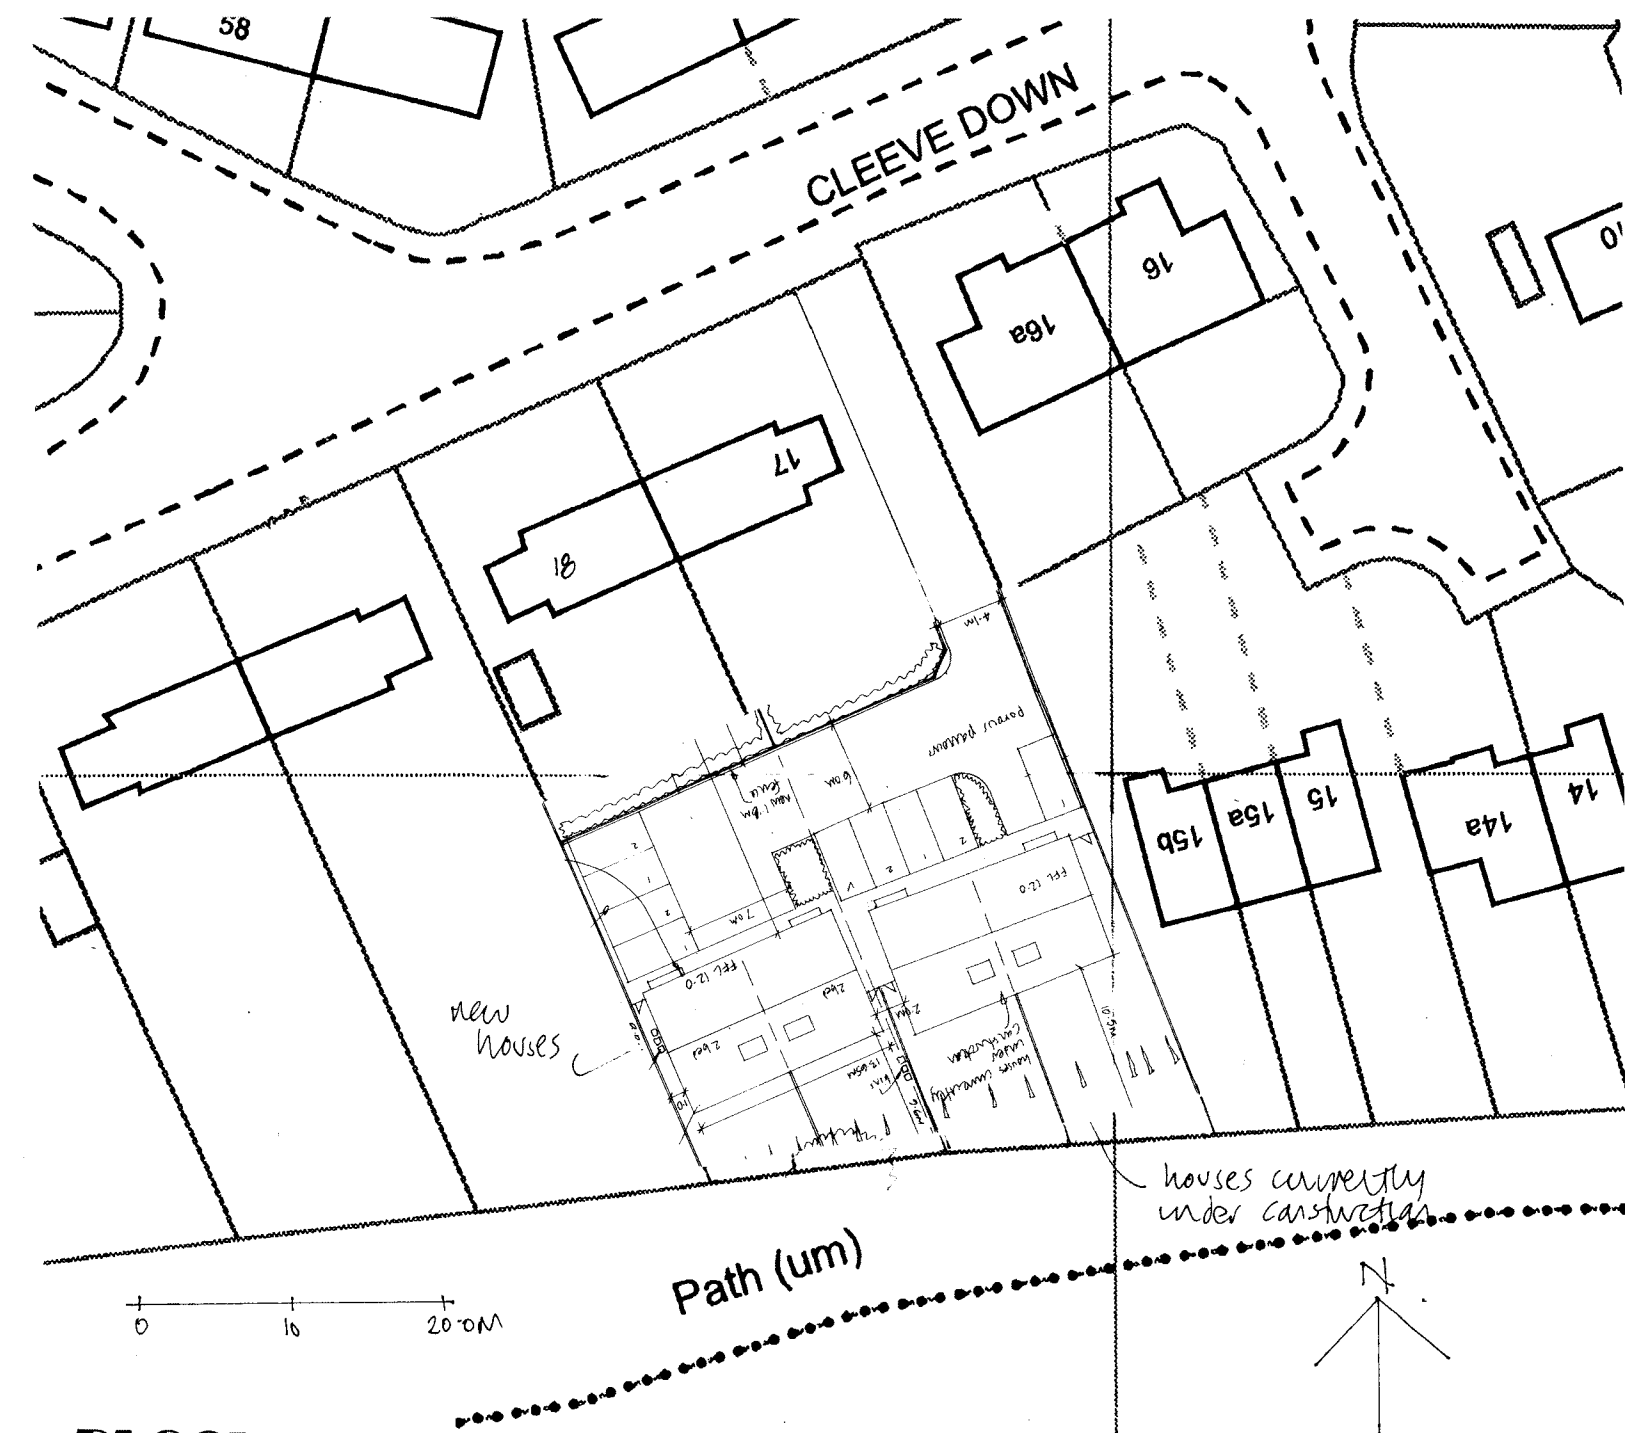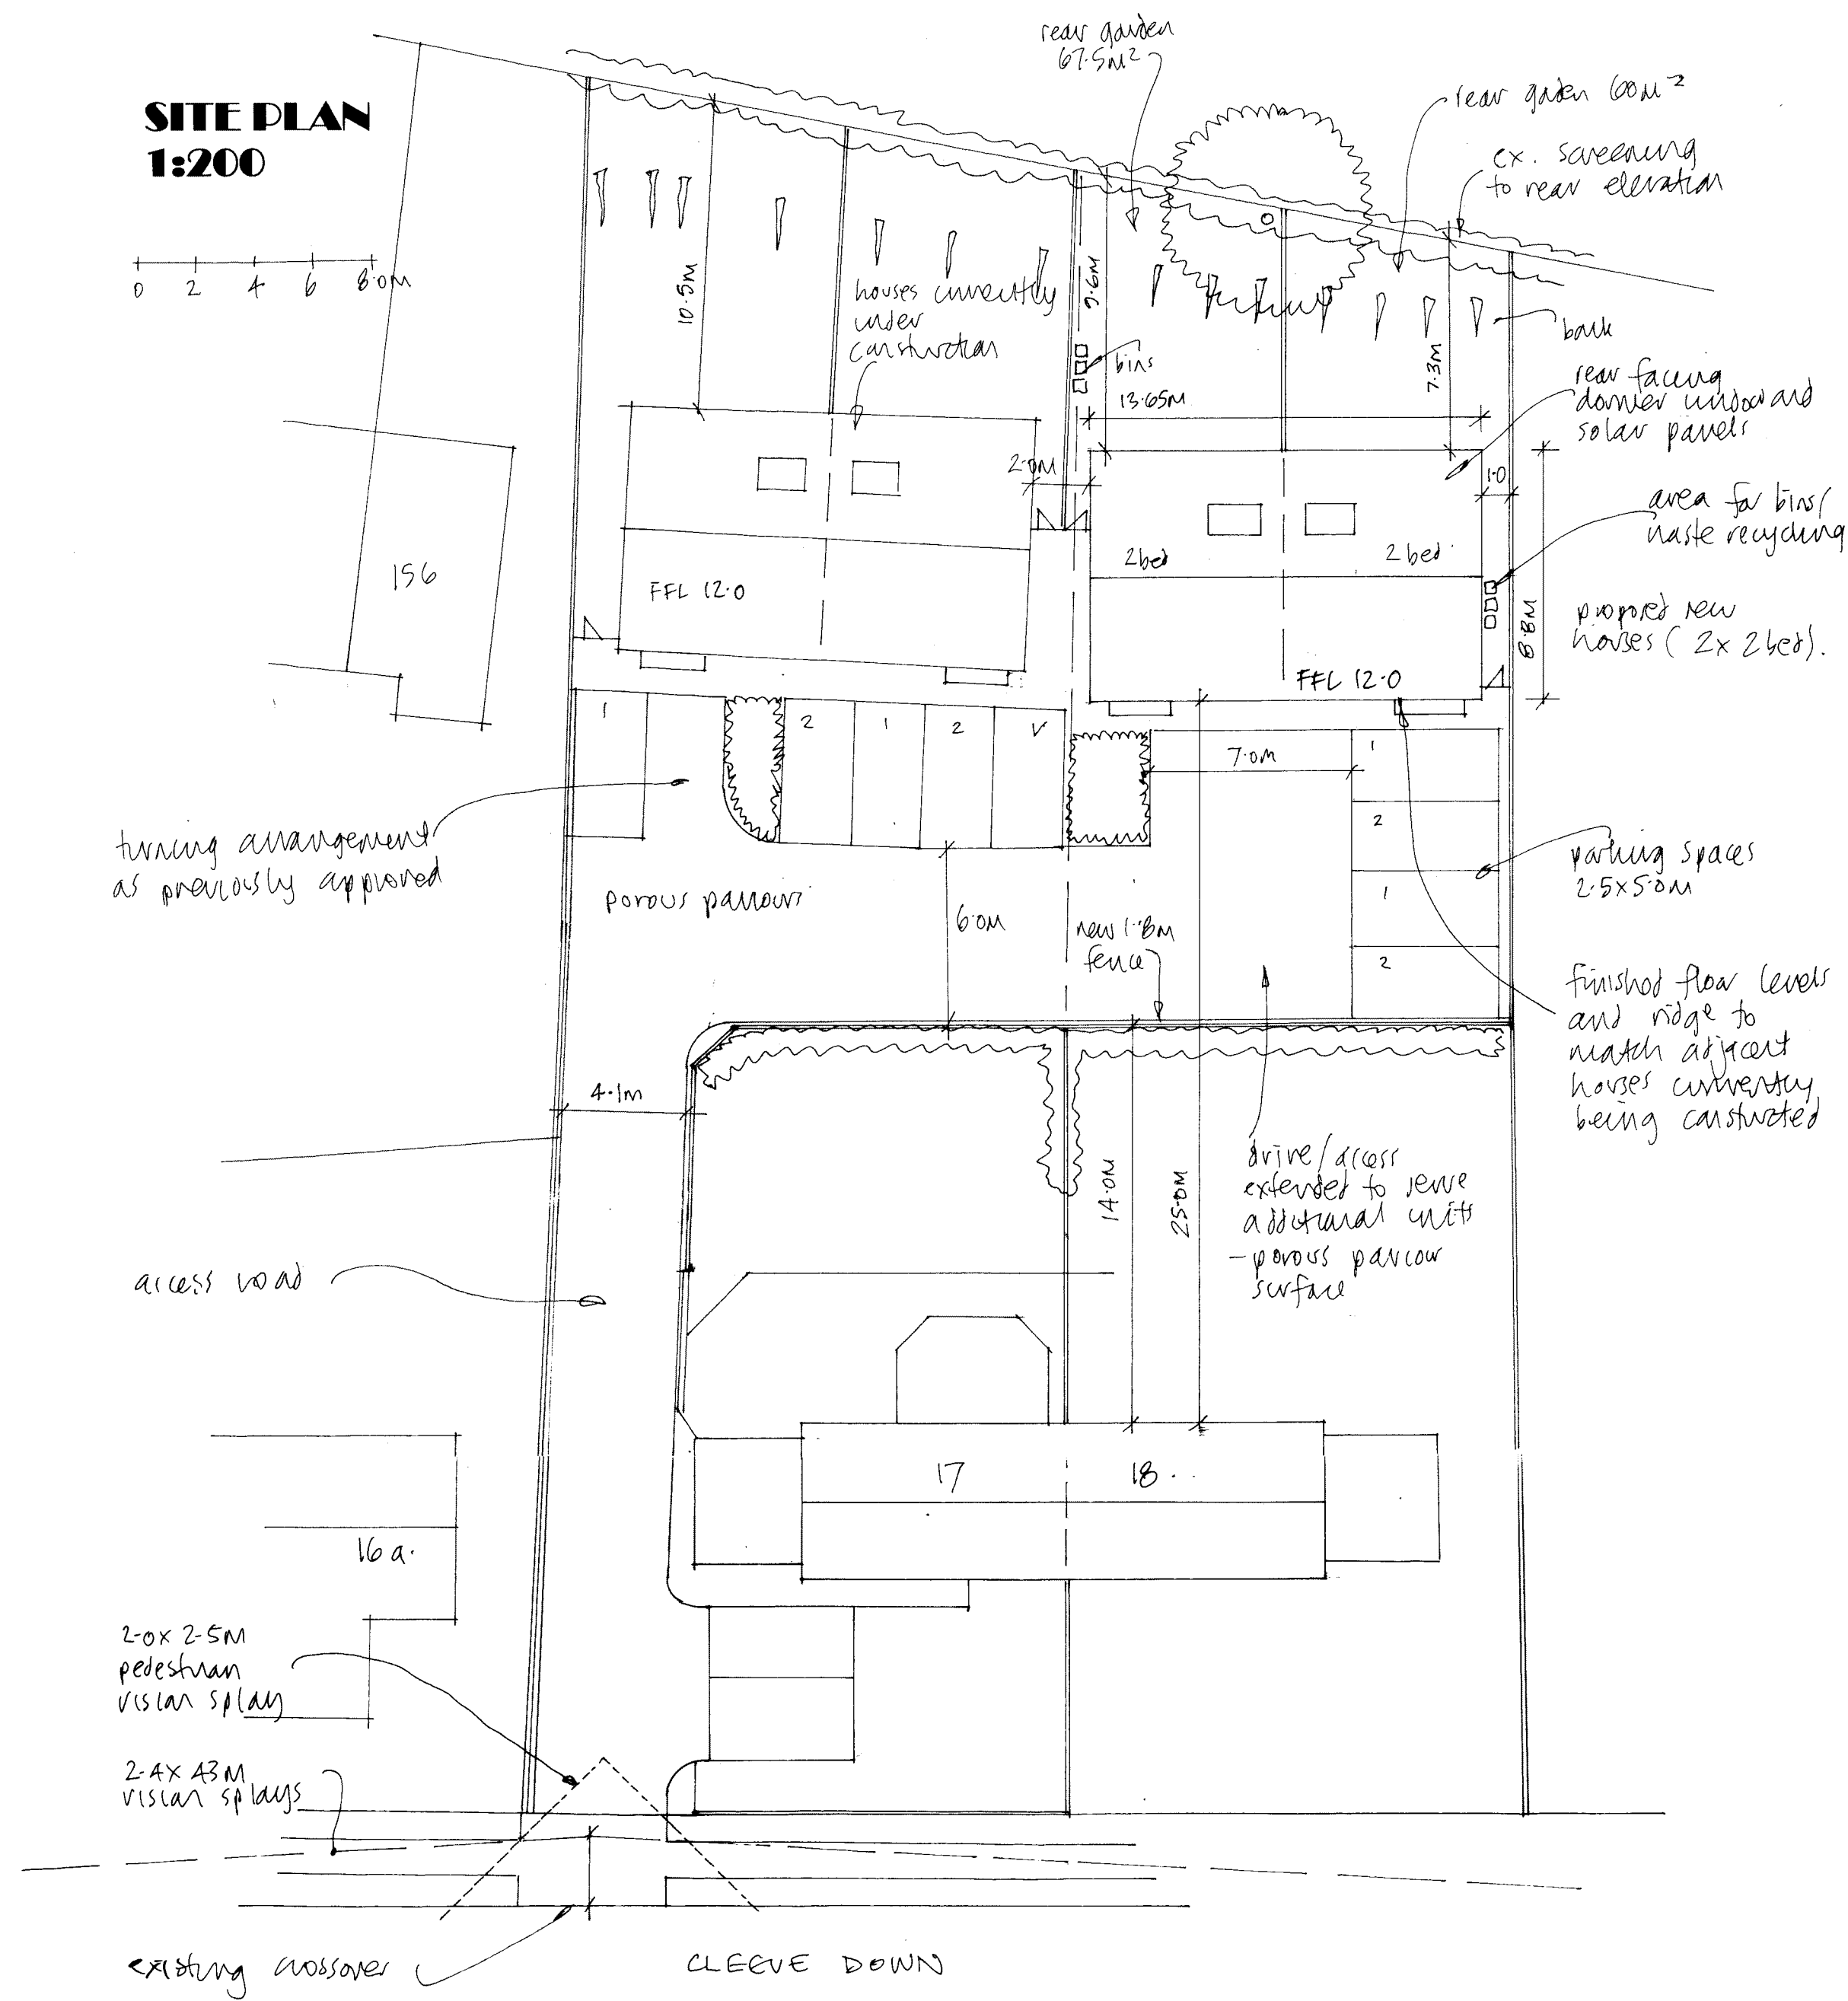

**BLOCK PLAN
1:500**

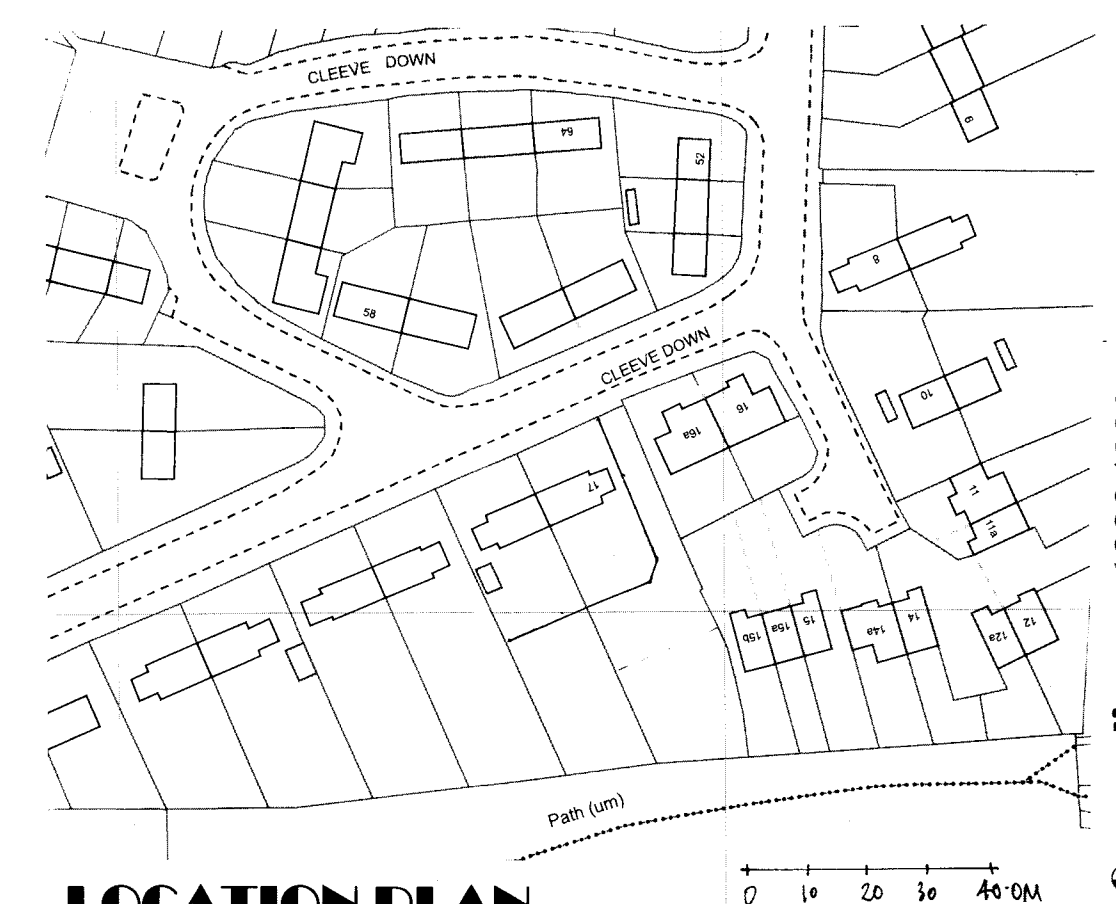


**LOCATION PLAN
1:1250**

18 CLEEVE DOWN


Appendix 2

REVISIONS
A. House position amended.
B. House design amended.


FUSION Architecture Ltd	
Orchard End Hazeley Bottom Hartley Wintney Hampshire RG27 8LU Tel/Fax 01252 842026	
Job Title	
Two new houses at 18 Cleeve Down Goring on Thames RG8 0HB	
Client	
G. Stevenson	
Drawing Title	
Site, block and location plans	
Scale As shown	Dwg size ...A2
Drwg No. 1897/13	Rev
	E

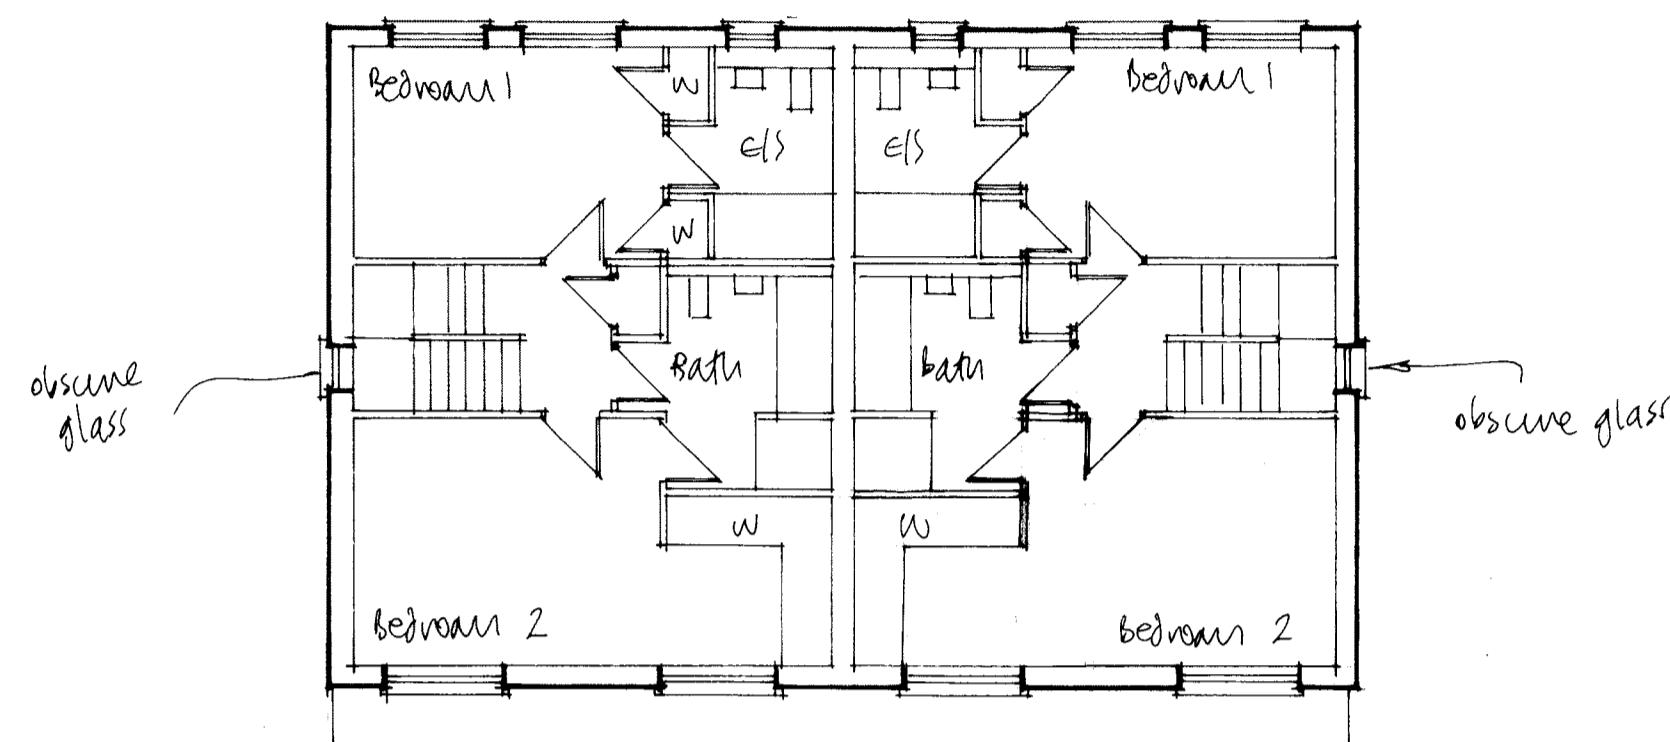

FIRST

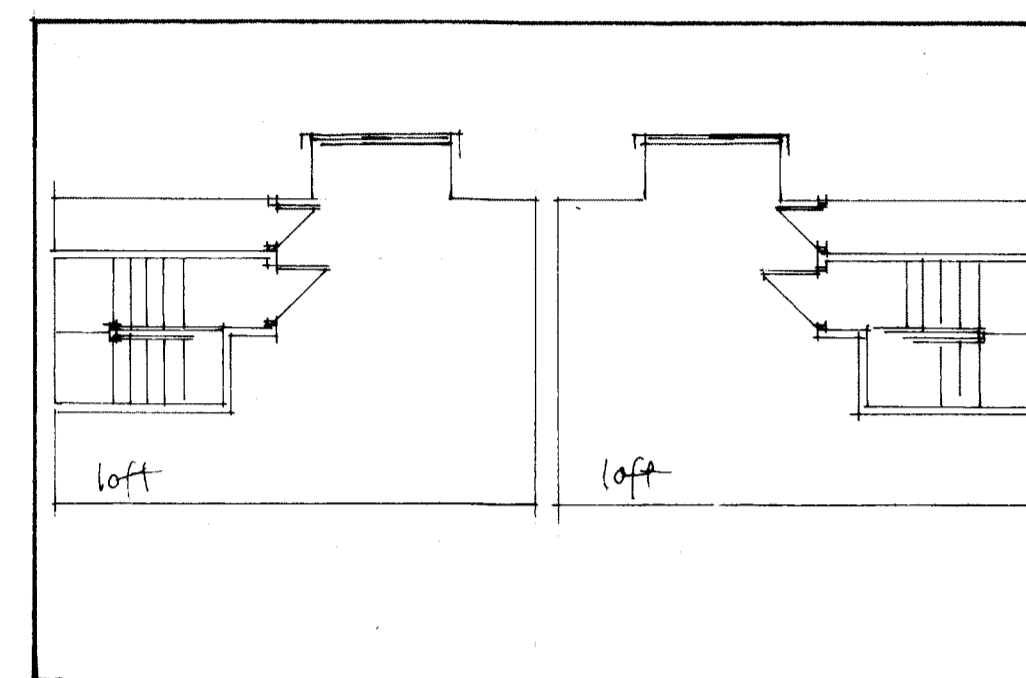


LOFT

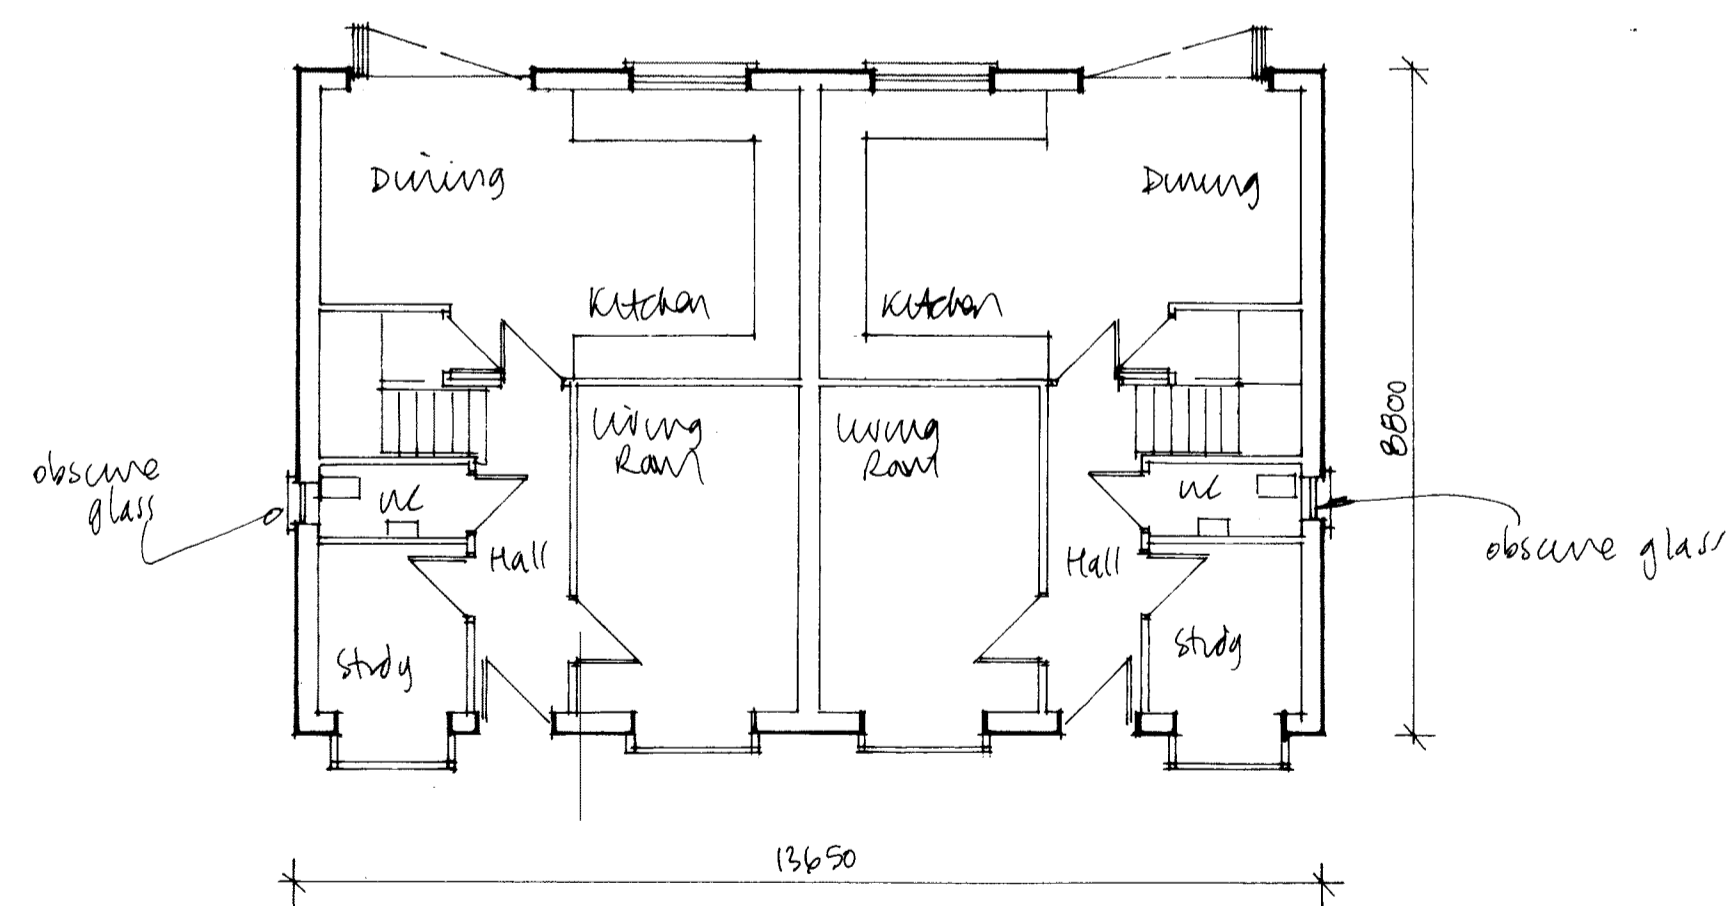

GROUND

**PROPOSED FLOOR PLANS
1:100**

 

Total floor area 130.66m²

REVISIONS:
A. Diner design amended
B. House amended to 2 bed.

FUSIONarchitecture Ltd

Orchard End
Hazeley Bottom
Hartley Wintney
Hampshire
RG27 8LU
Tel/Fax 01252 842026

Job Title

Two new houses at
18 Cleeve Down
Goring on Thames
RG8 0HB

Client

G. Stevenson

Drawing Title

Proposed floor plans


Scale 1:100 Dwg size...A2

Drwg No. 1897/14


Rev
B

© Copyright remains with Fusion Architecture

18 CLEEVE DOWN

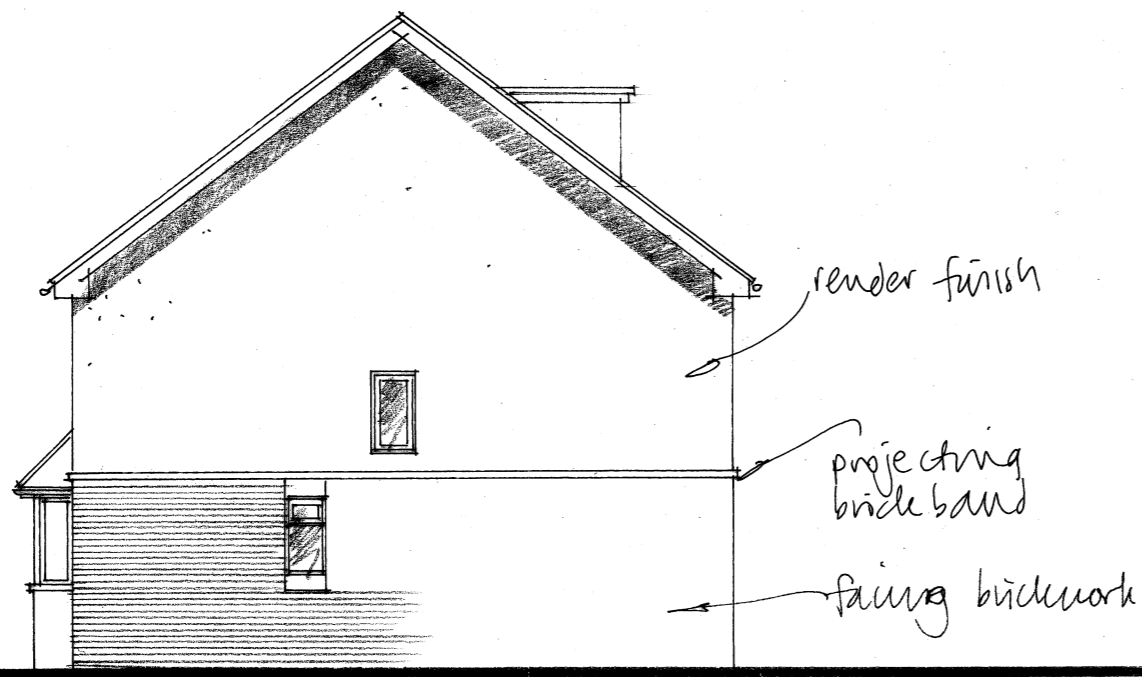

SIDE

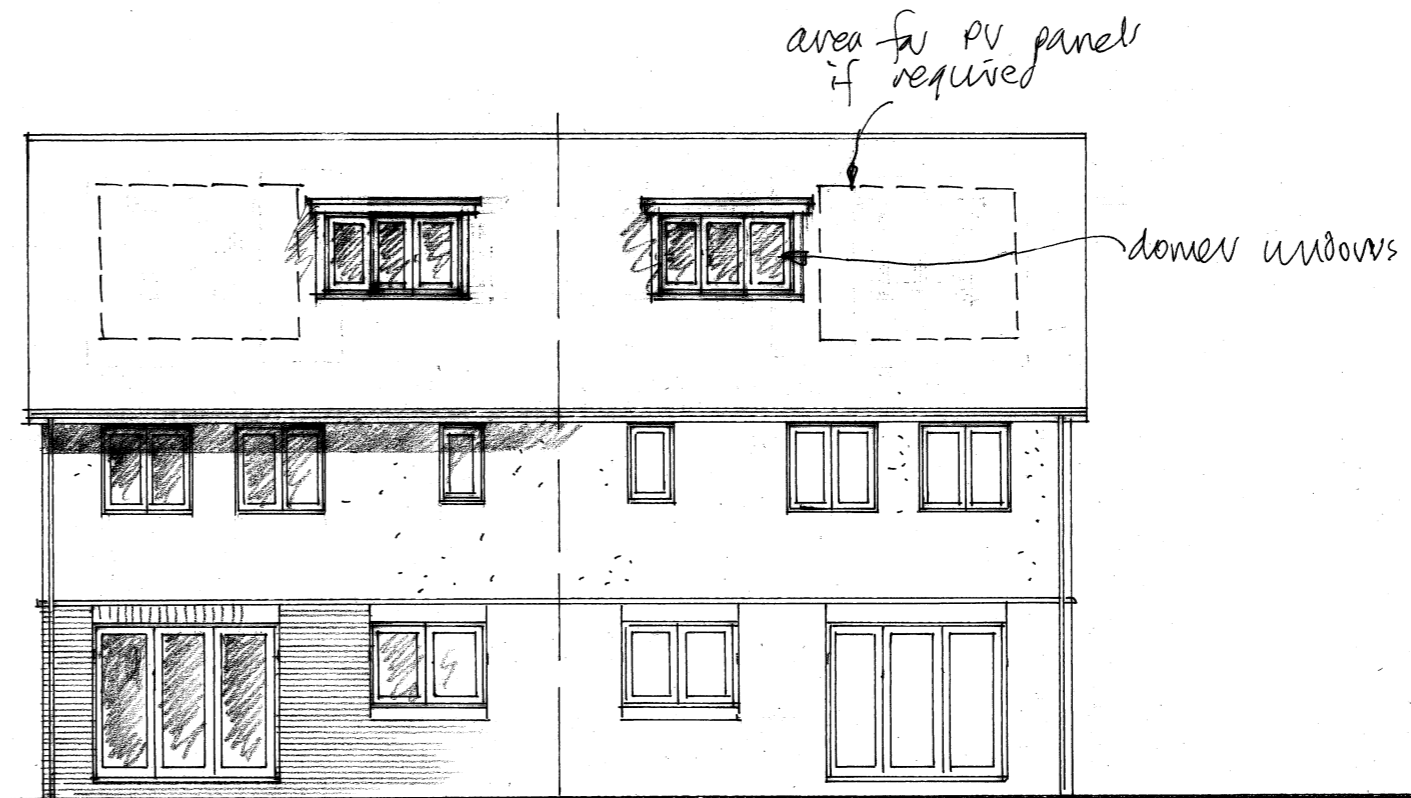


REAR


**PROPOSED ELEVATIONS
1:100**

0 1 2 3 4m

REVISIONS:
A Dormer window design amended

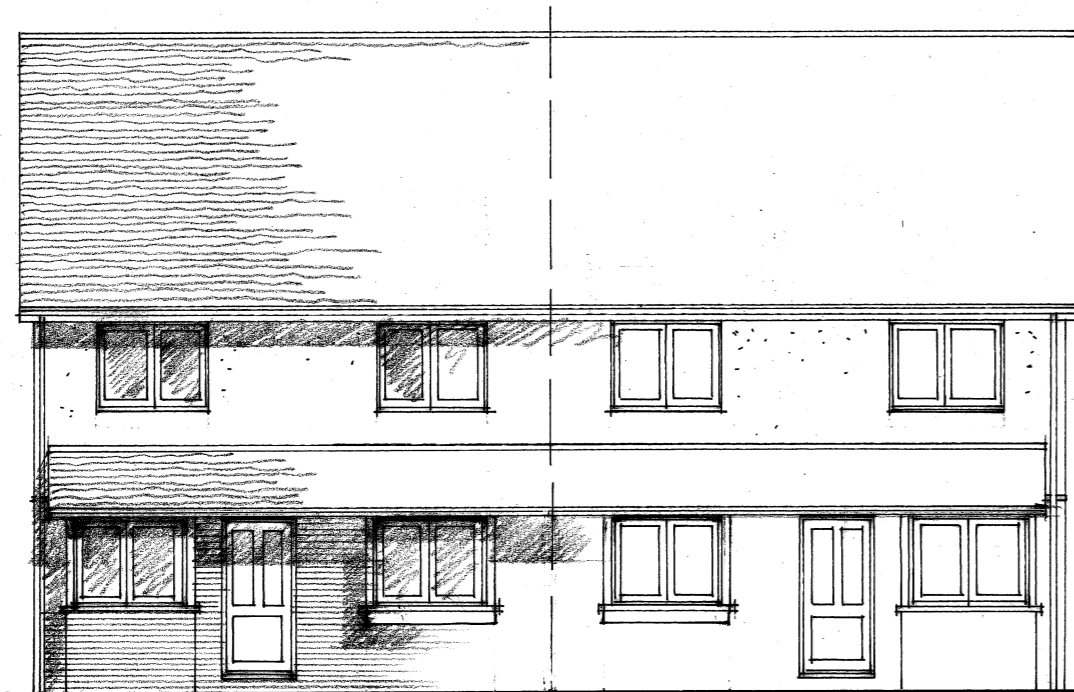

FRONT

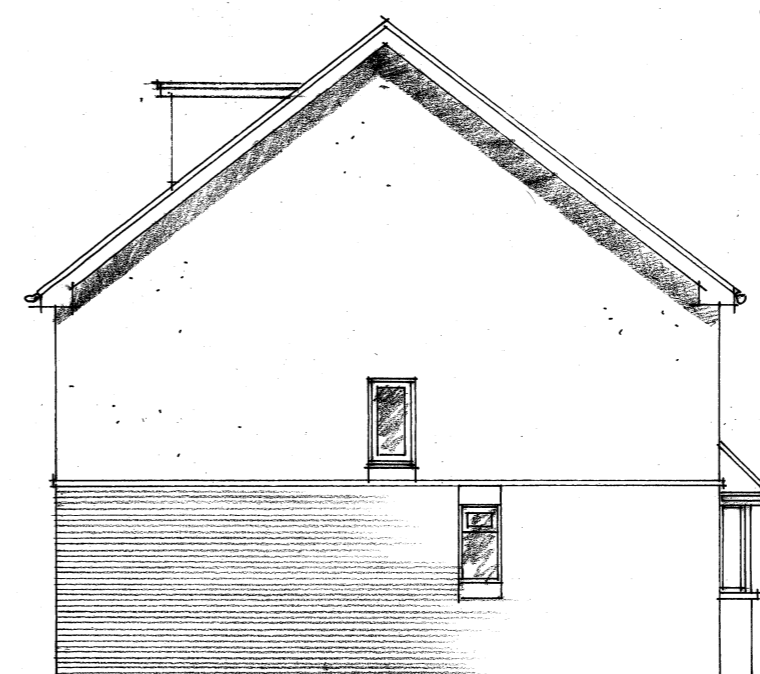

SIDE

18 CLEEVE DOWN

FUSIONArchitecture Ltd

Orchard End
Hazeley Bottom
Hartley Wintney
Hampshire
RG27 8LU
Tel/Fax 01252 842026

Job Title

Two new houses at
18 Cleeve Down
Goring on Thames
RG8 0HB

Client

G. Stevenson

Drawing Title

Proposed elevations

Scale 1:100

Dwg size...A2

Drwg No. 1897/15

Rev

A