



Appendix A

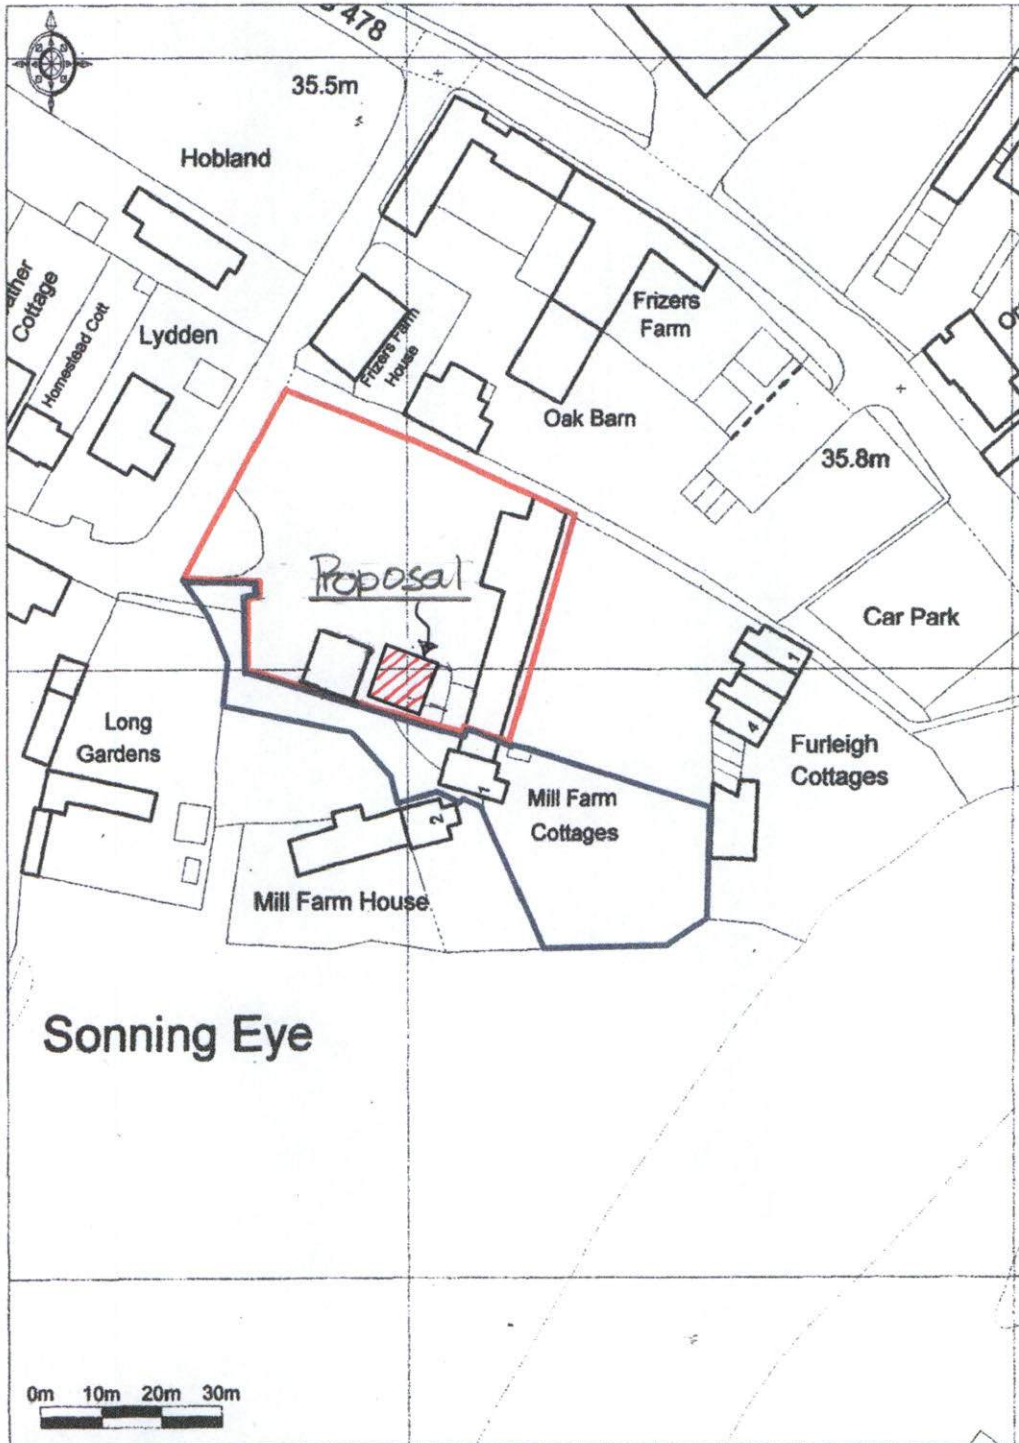


Promap®  
Ordnance Survey © Crown Copyright 2015. All rights reserved.  
Licence number 100022432. Plotted Scale - 1:1250

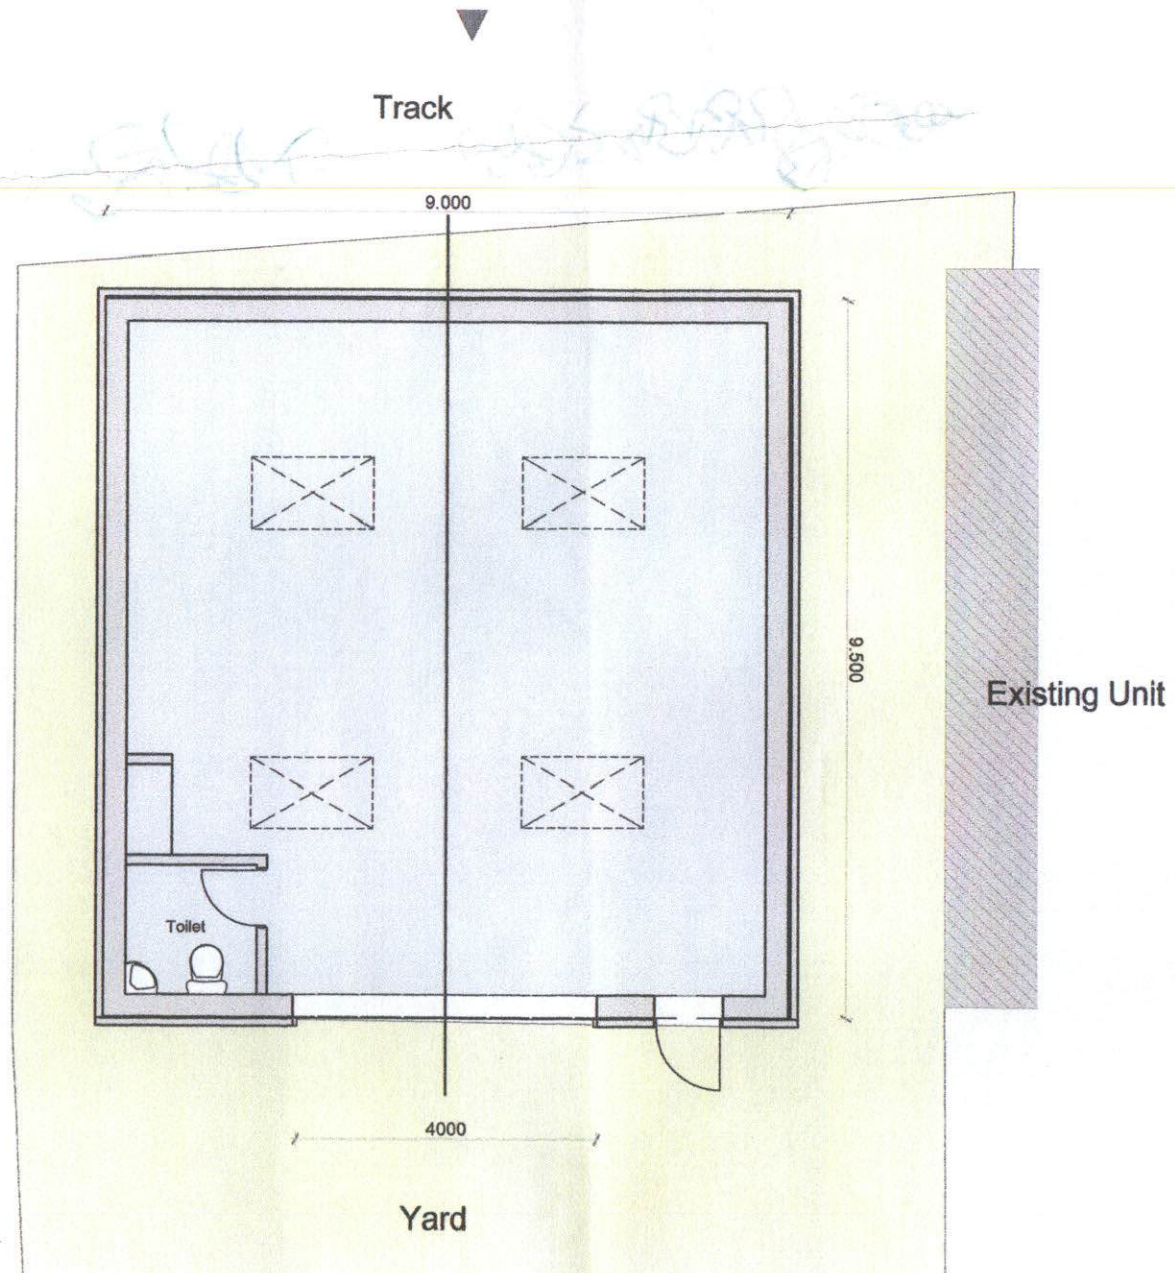

Proposed Floor Layout


# Appendix B



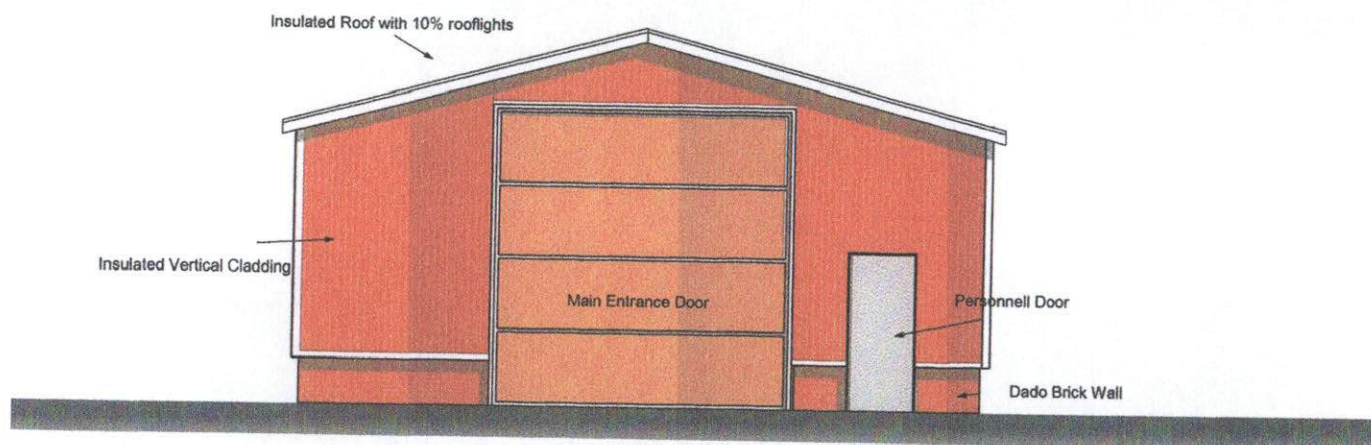


Proposed Front Elevation

1:100

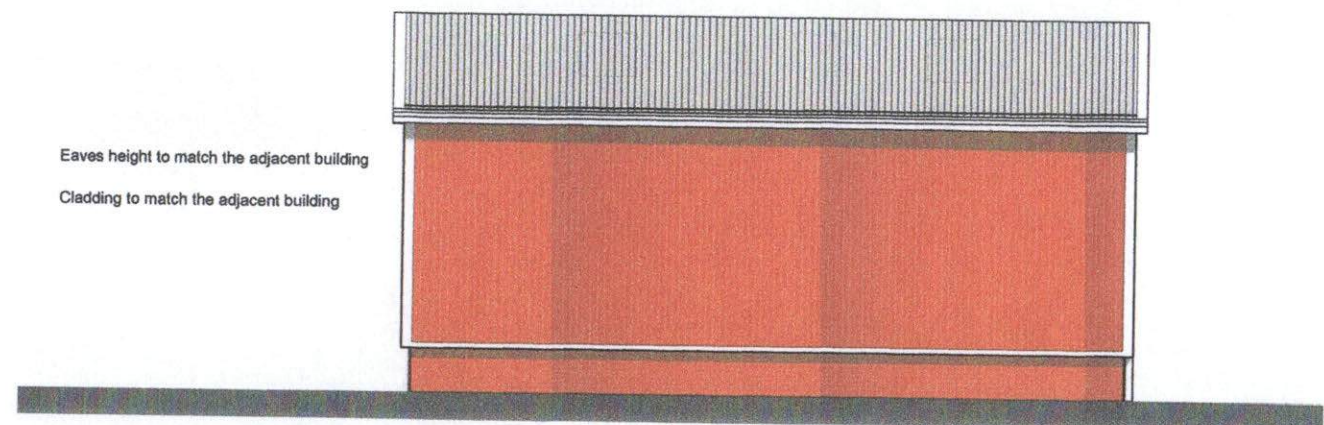


Proposed Side Elevation

1:100

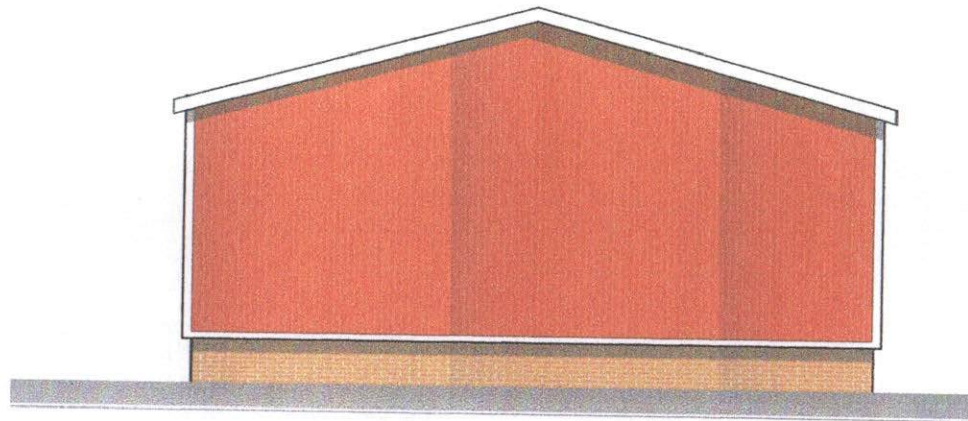


Proposed Rear Elevation 1:100

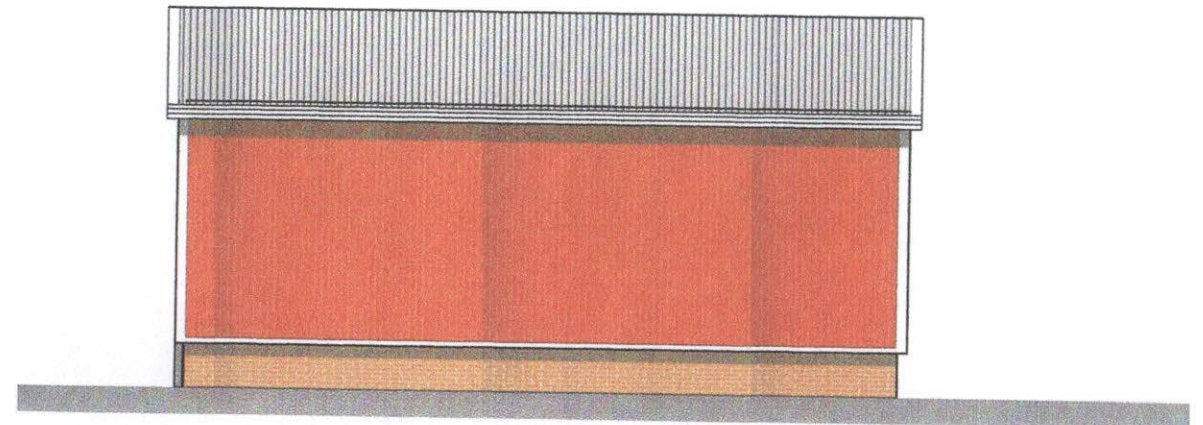

Proposed Side Elevation (Yard) 1:100




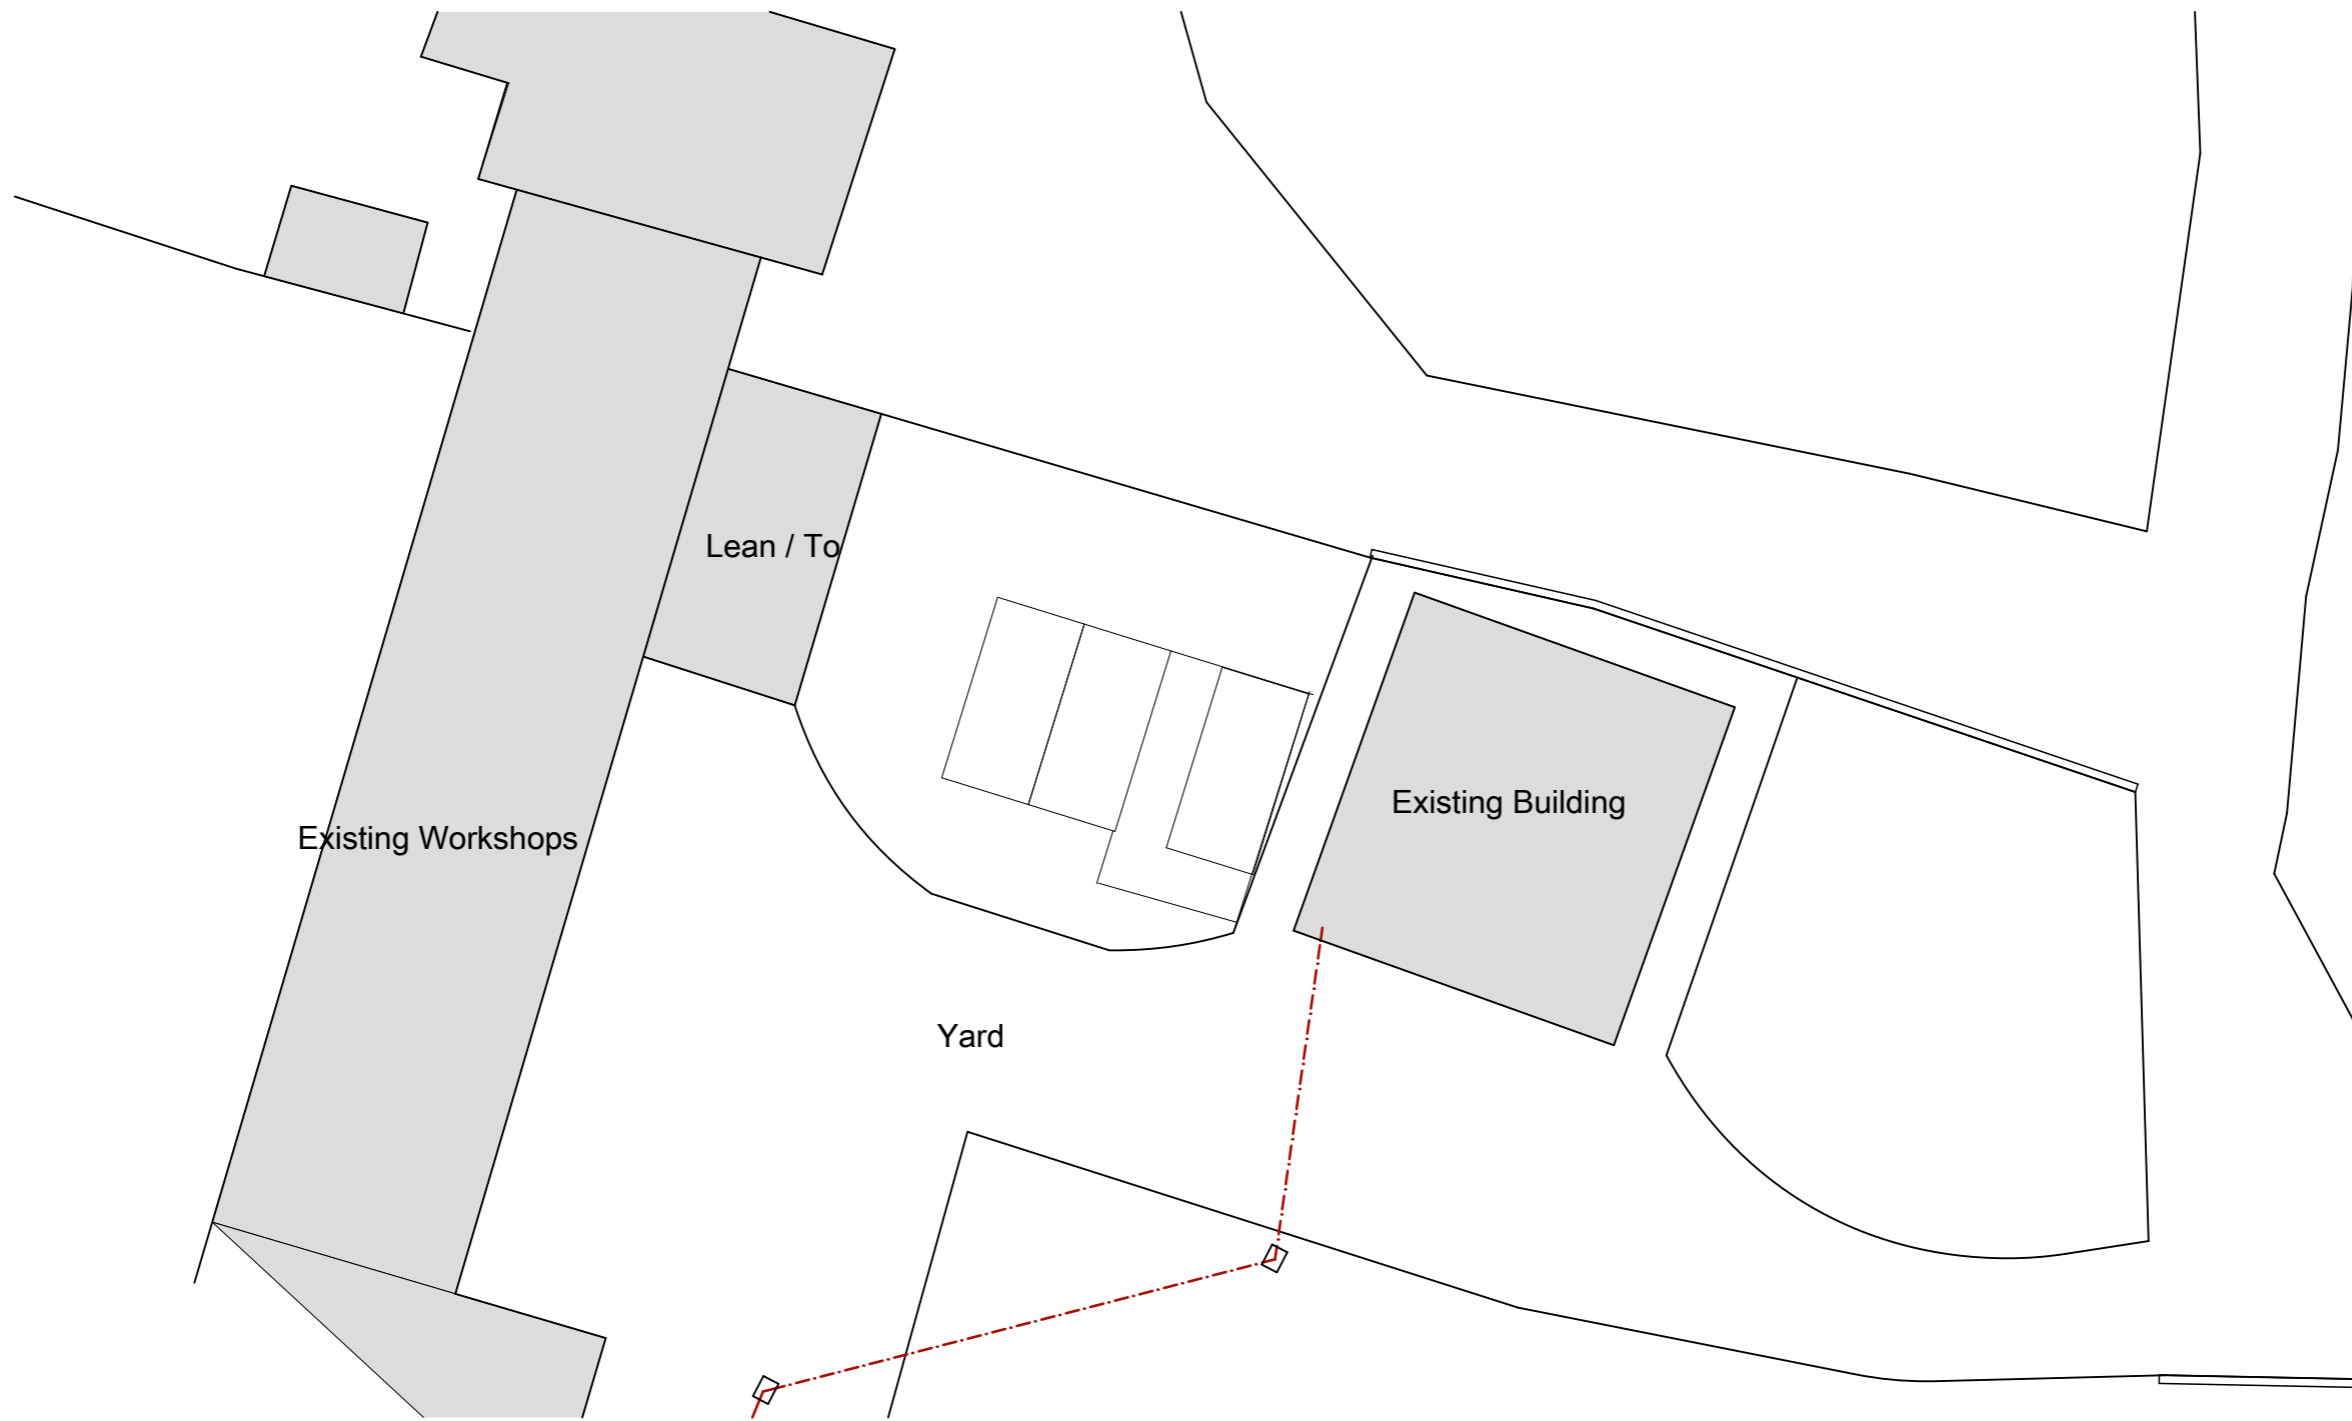

0.

Existing Site Plan

1:200

 


Siute 5 10 High Street  
 Poole, Dorset, BH15 IBP  
 07787 508993

PROJECT: New Workshop  
 Mill Farm  
 Sonning Eye  
 South Oxfordshire

DRWG NO:4  
 DATE: March 2017  
 SCALE: 1:200

This drawing remains the copyright of the Company and may not be used or reproduced without their permission. Use figured dimensions only. Do not scale from the drawing and check all dimensions on site before work commences.  
 All discrepancies to be reported to the Company immediately.

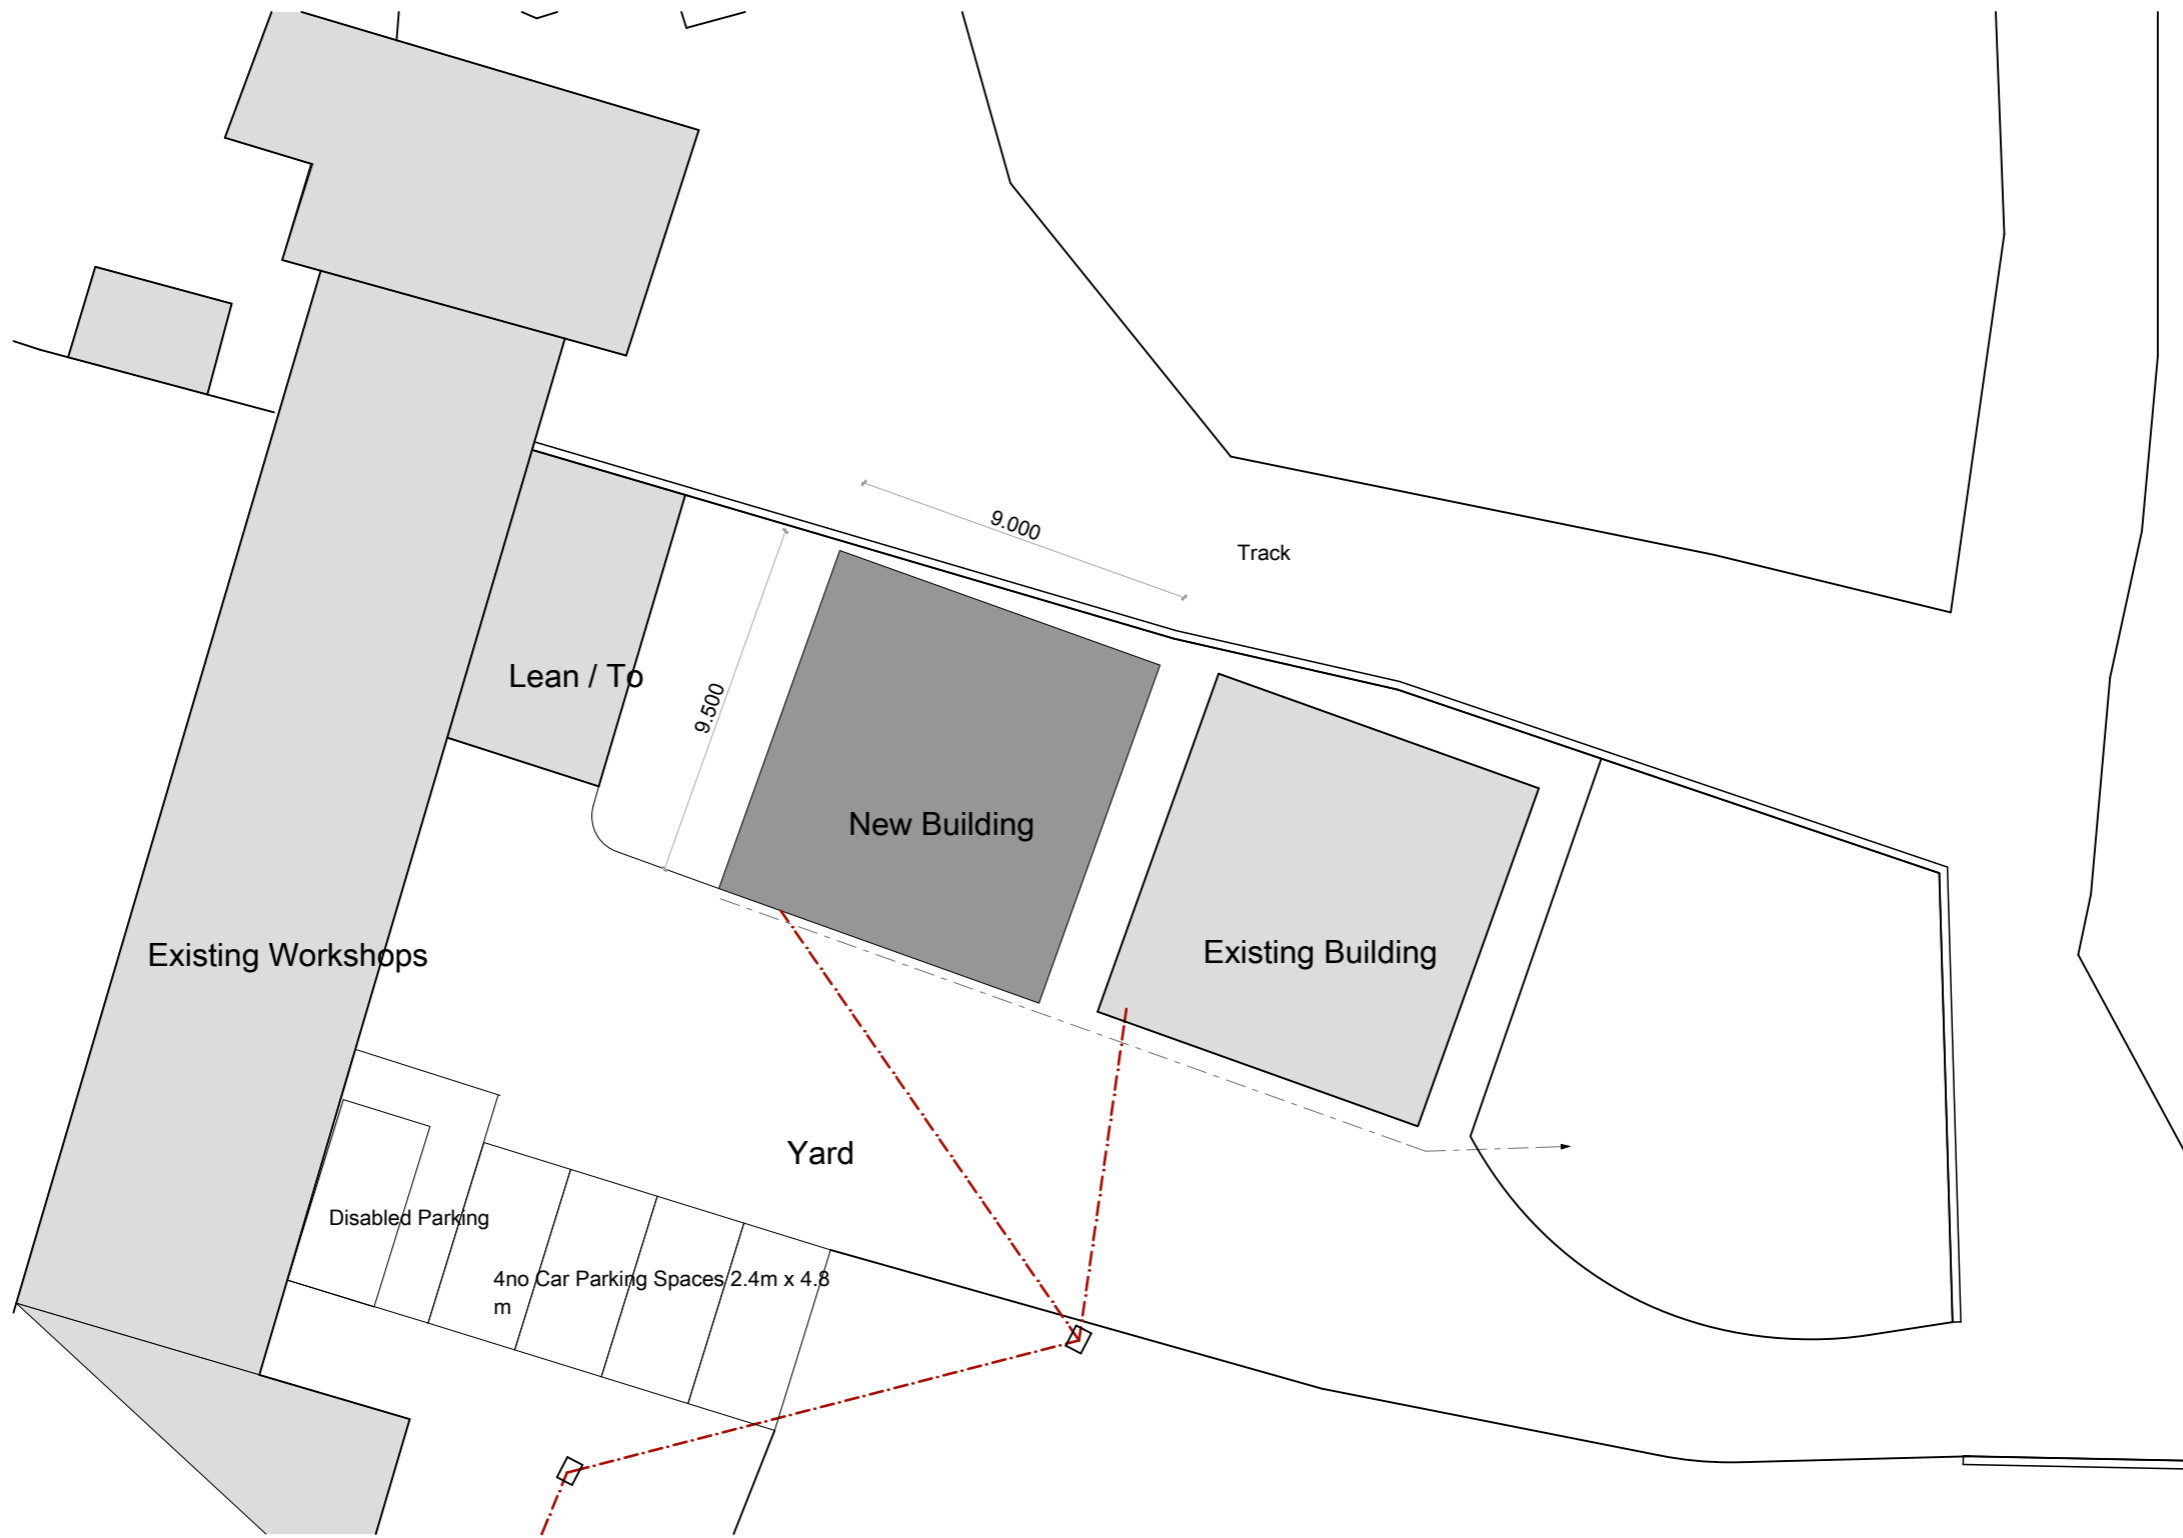

0.

Proposed Site Plan

1:200



Siute 5 10 High Street  
 Poole, Dorset, BH15 IBP  
 07787 508993

PROJECT: New Workshop  
 Mill Farm  
 Sonning Eye  
 South Oxfordshire

DRWG NO:5

DATE: March 2017

SCALE: 1:200

This drawing remains the copyright of the Company and may not be used or reproduced without their permission. Use figured dimensions only. Do not scale from the drawing and check all dimensions on site before work commences.

All discrepancies to be reported to the Company immediately.