

© Crown copyright and database rights 2017 Ordnance Survey 100018668



South and Vale GIS


at a scale of 1:1,500




South Oxfordshire District Council is licensed to use Ordnance Survey mapping for its own business use as a member of the Public Sector Mapping Agreement.

Persons viewing this mapping should contact Ordnance Survey copyright for advice where they wish to use Ordnance Survey mapping for their own use.




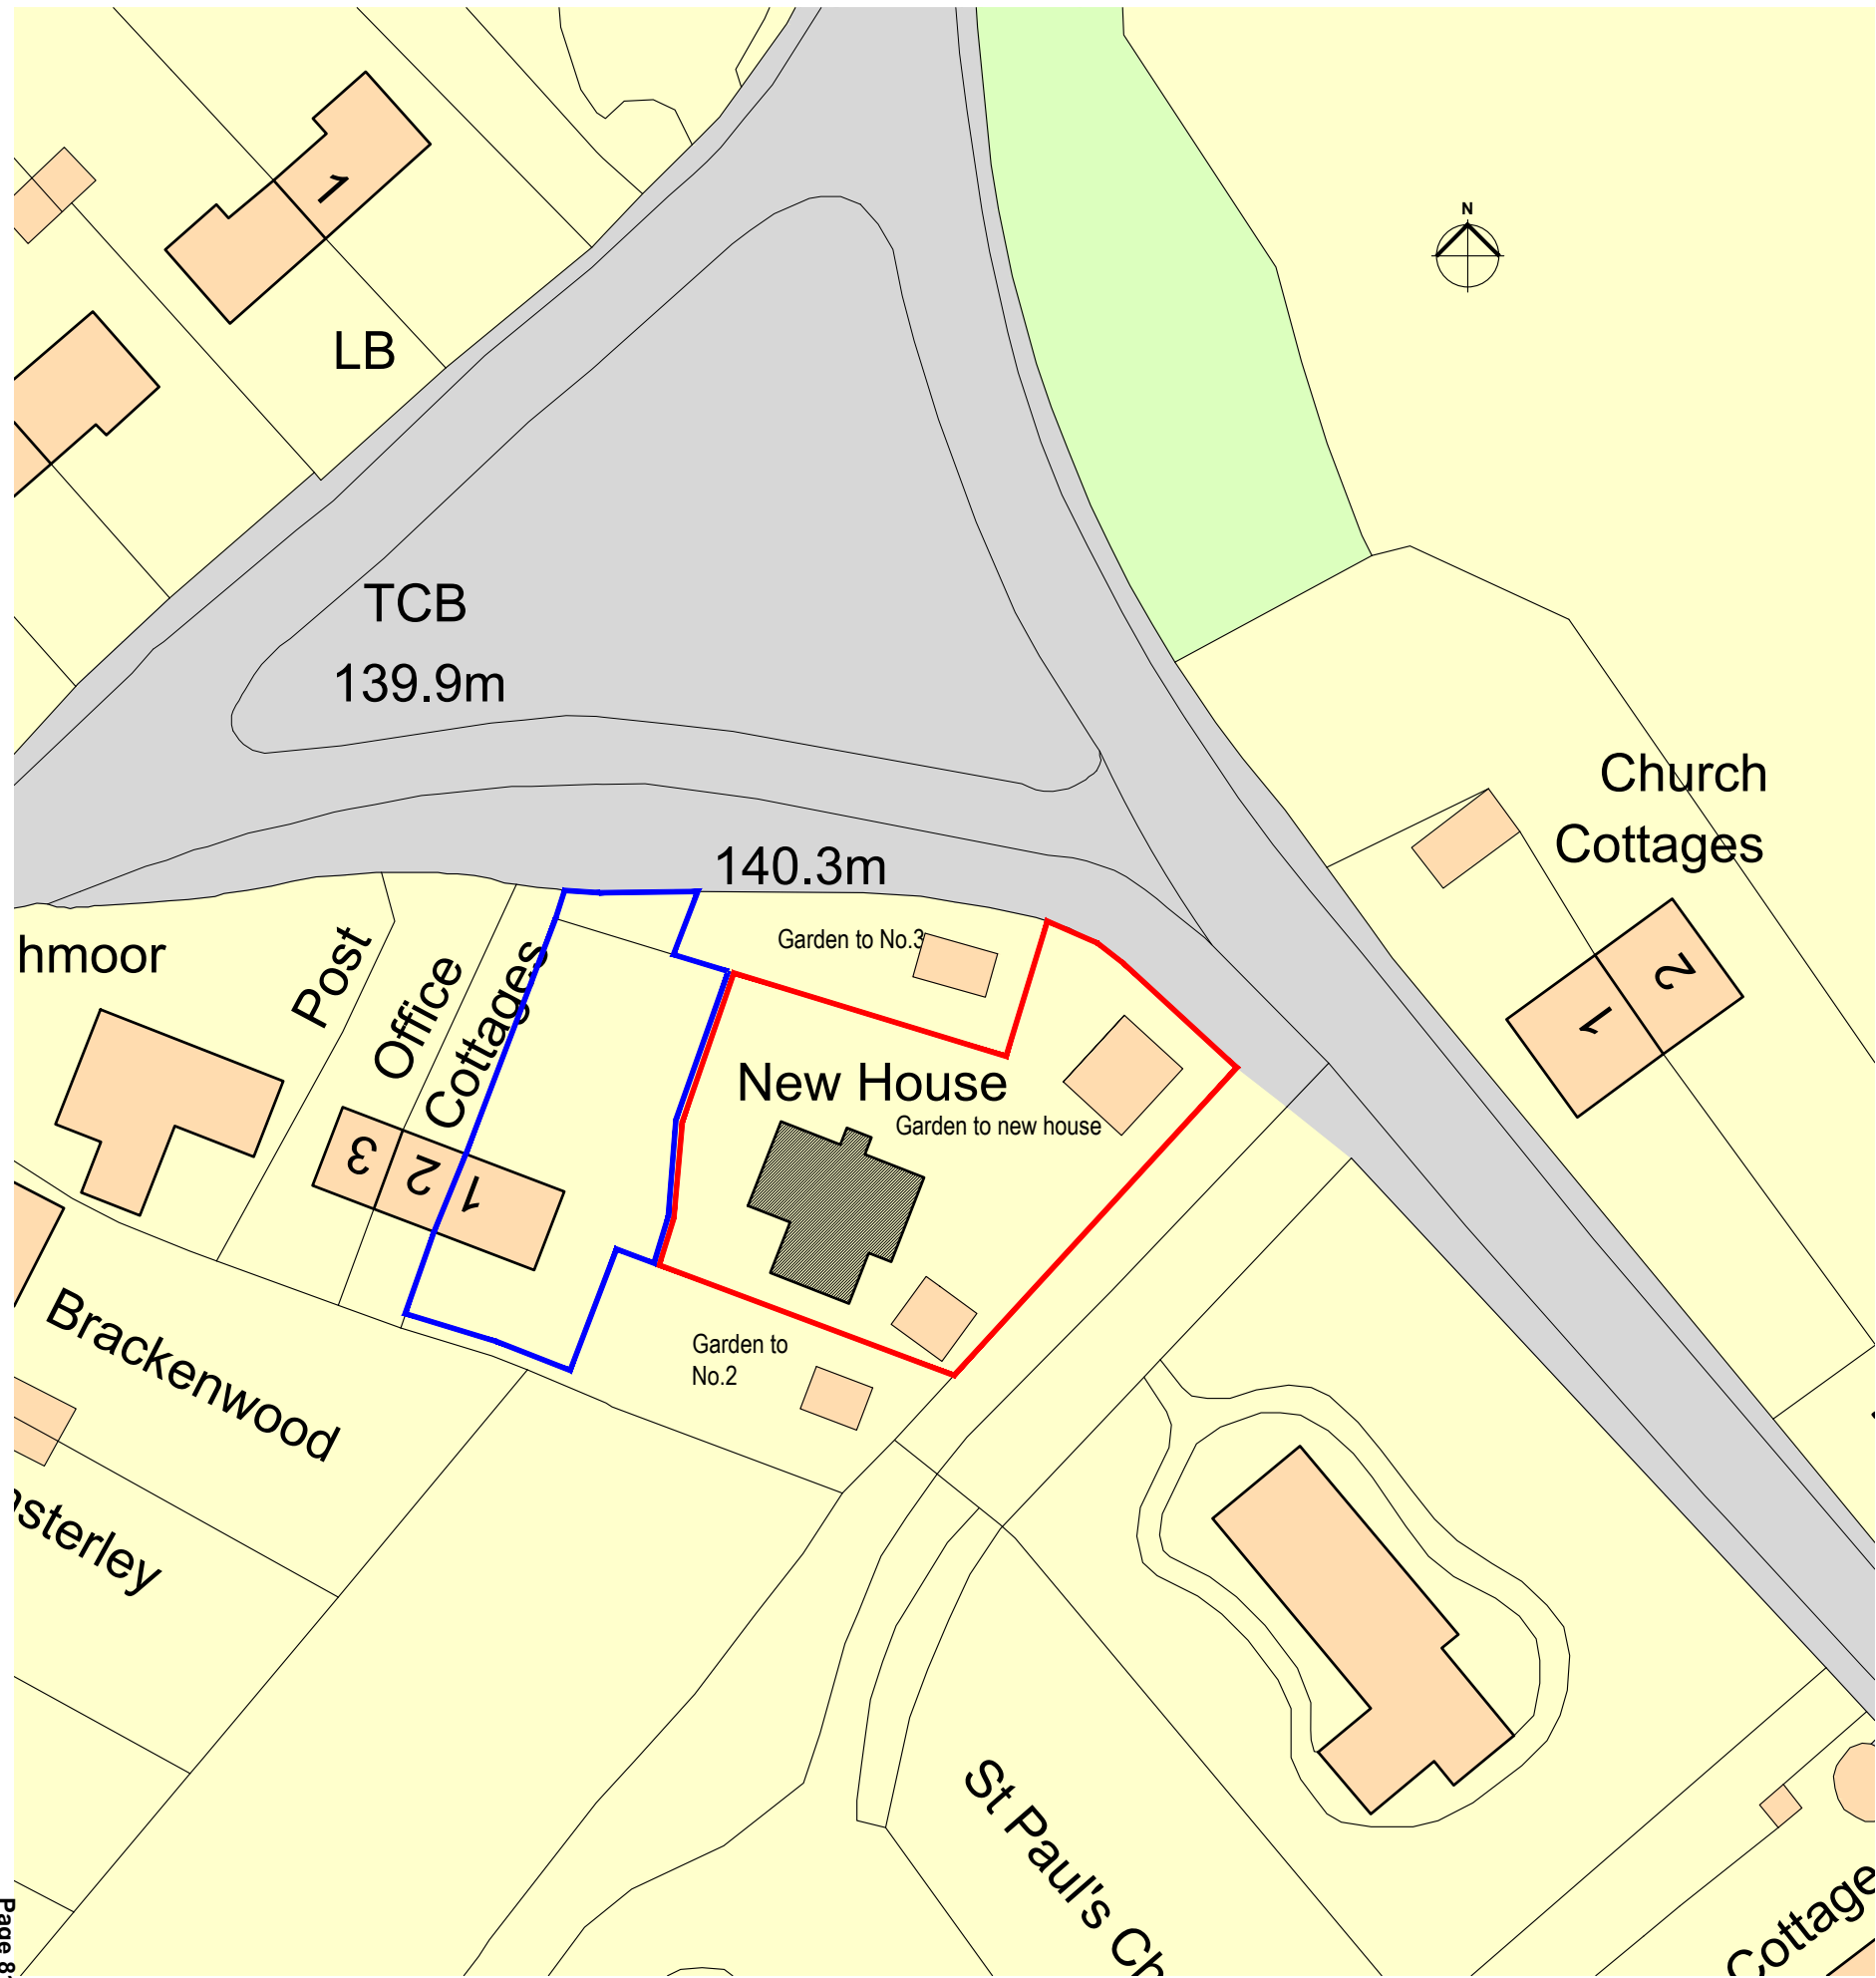


Page 81

 

NOTES:
 RESPONSIBILITY IS NOT ACCEPTED FOR ERRORS MADE BY OTHERS IN SCALING FROM THIS DRAWING.
 ALL CONSTRUCTION INFORMATION SHOULD BE TAKEN FROM FIGURED DIMENSIONS ONLY
 NO WARRANT AS TO THE PRECISION OF THIS DRAWING IS GIVEN NOR SHOULD BE INFERRED
 CONSTRUCTION DRAWINGS TO BE READ IN CONJUNCTION WITH SPECIFICATIONS, SCHEDULES
 AND DRAWINGS FROM STRUCTURAL AND MECHANICAL ENGINEERS.

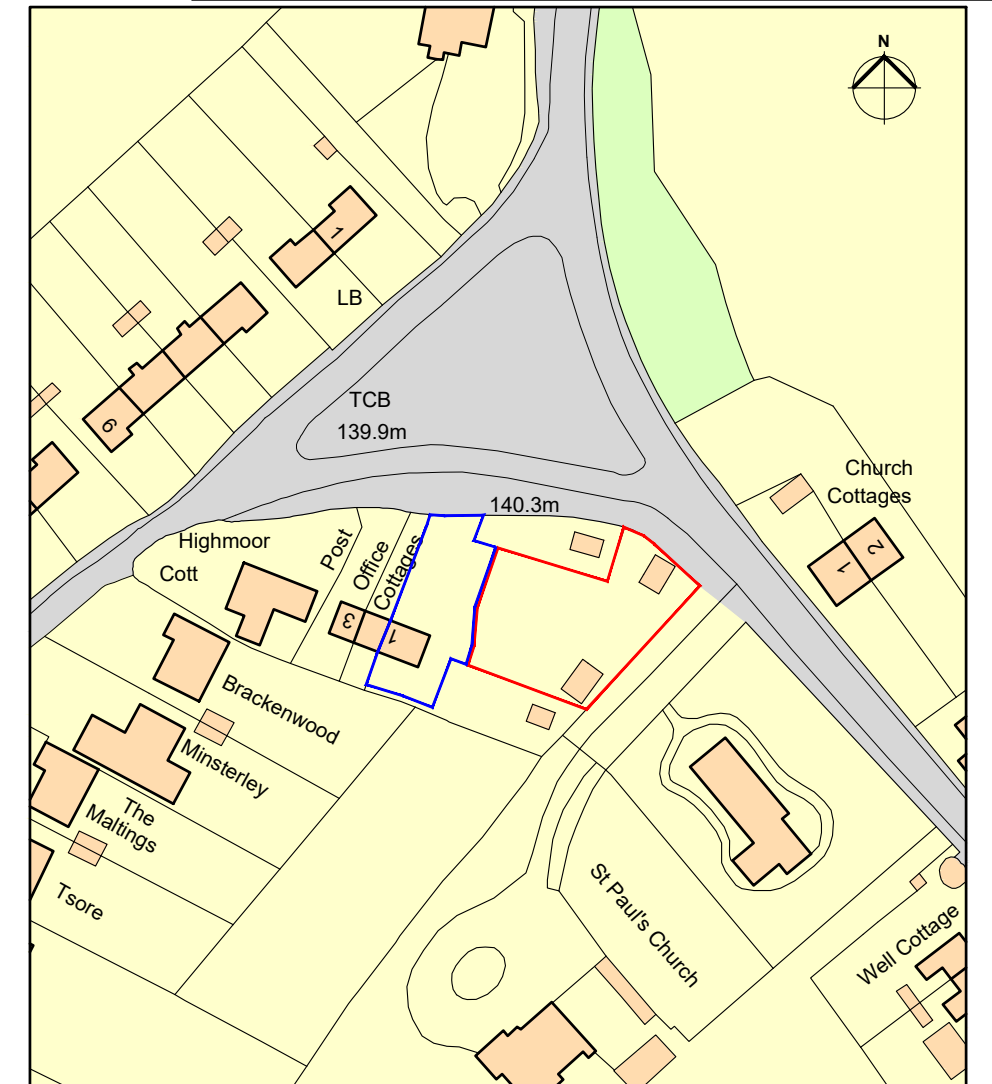

Ordnance Survey, (c) Crown Copyright 2015. All rights reserved. Licence number 100022432

 

Appendix B

REVISION	DATE	DRAWN	CHECKED	DESCRIPTION	SCALE	DATE
					1:1250/1:500 @ A3	April 2017
				CLIENT	Trisha Crocker	
				PROJECT	Land at No.1 Post Office Cottages, Highmoor Cross, RG9 5DS	
				DRAWING TITLE	Site & Location Plans Proposed Layout	
				DRAWN	MH	CHECKED MH
				JOB NUMBER	1347	DRAWING NO. 01
				REVISION		A

Spirit Architecture


Creating Inspiring Design & Sustainable Architecture

4 Haycroft Road, Sherborne, Cheltenham, Gloucestershire, GL54 3DY Tel: 01451 839003 E: enquiries@spiritarchitecture.co.uk

© ALL RIGHTS RESERVED
 REPORT ALL DISCREPANCIES
 DO NOT SCALE FROM DRAWING
 CHECK DIMENSIONS ON SITE


Highmoor Cross

NOTES:
 RESPONSIBILITY IS NOT ACCEPTED FOR ERRORS MADE BY OTHERS IN SCALING FROM THIS DRAWING.
 ALL CONSTRUCTION INFORMATION SHOULD BE TAKEN FROM FIGURED DIMENSIONS ONLY
 NO WARRANTY AS TO THE PRECISION OF THIS DRAWING IS GIVEN NOR SHOULD BE INFERRED
 CONSTRUCTION DRAWINGS TO BE READ IN CONJUNCTION WITH SPECIFICATIONS, SCHEDULES
 AND DRAWINGS FROM STRUCTURAL AND MECHANICAL ENGINEERS.

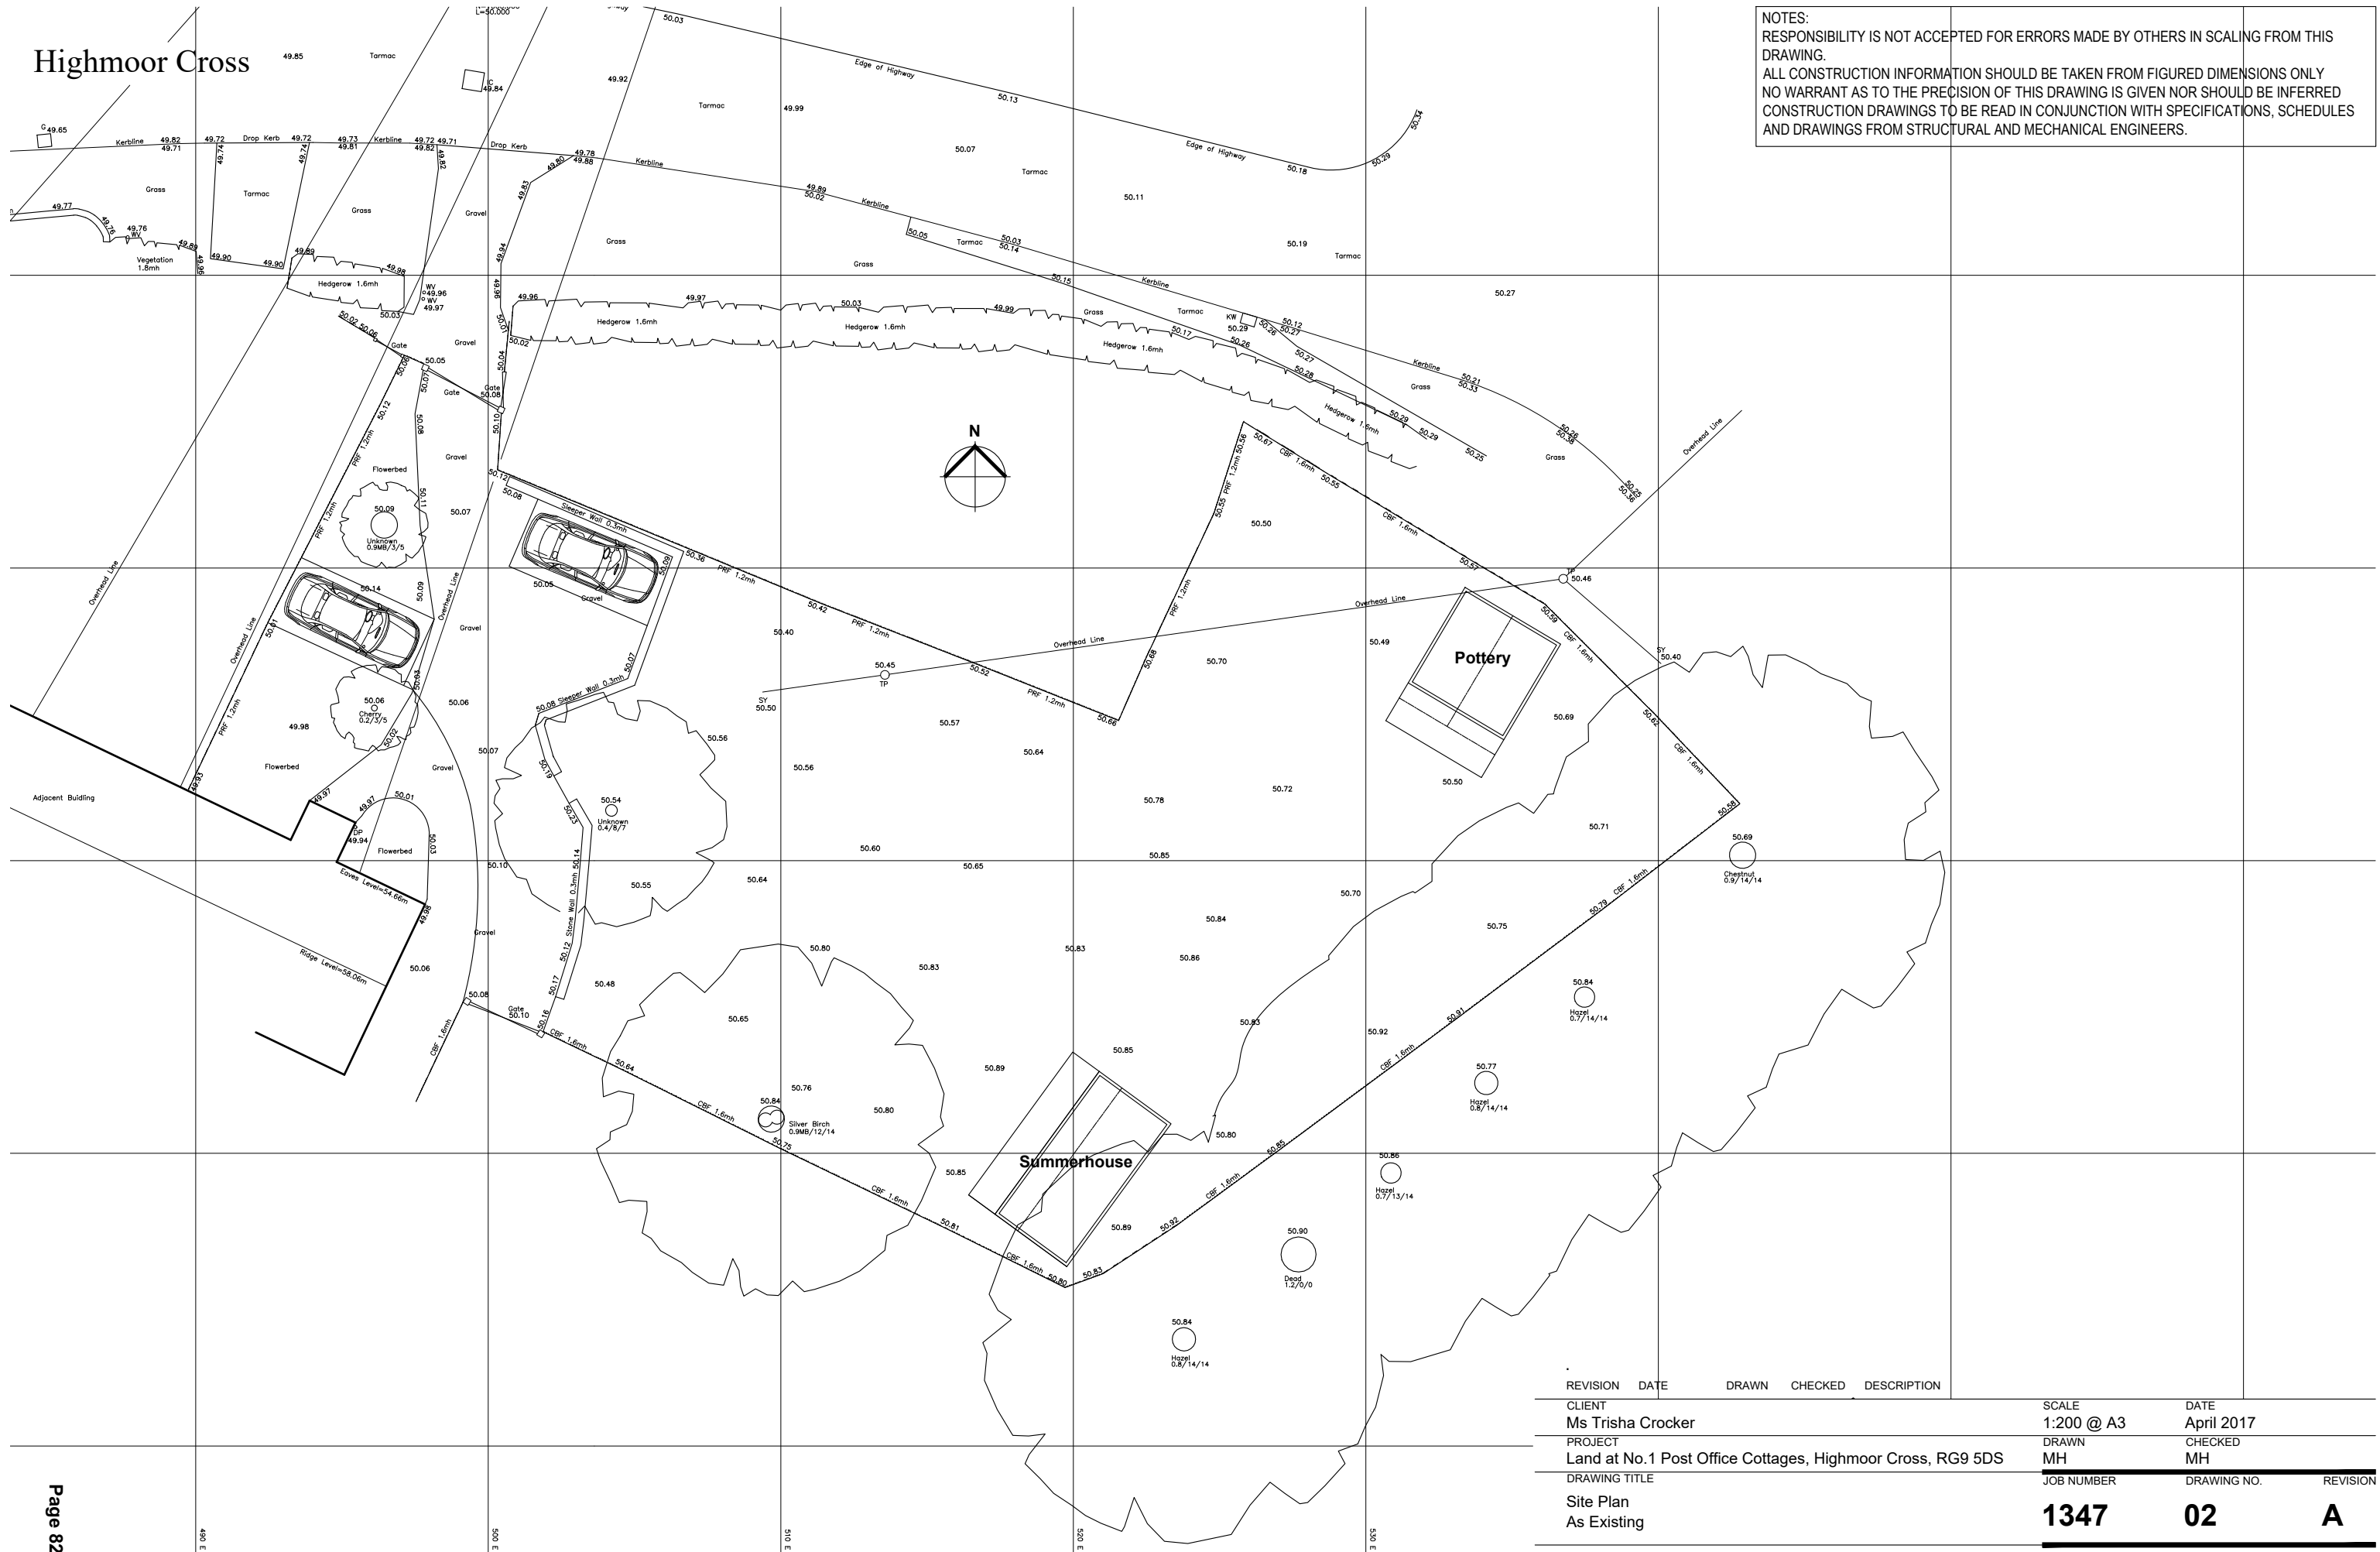

REVISION	DATE	DRAWN	CHECKED	DESCRIPTION

CLIENT	Ms Trisha Crocker	SCALE	1:200 @ A3	DATE	April 2017
PROJECT	Land at No.1 Post Office Cottages, Highmoor Cross, RG9 5DS	DRAWN	MH	CHECKED	MH
DRAWING TITLE	Site Plan As Existing	JOB NUMBER	1347	DRAWING NO.	02
				REVISION	A

 



NOTES:
 RESPONSIBILITY IS NOT ACCEPTED FOR ERRORS MADE BY OTHERS IN SCALING FROM THIS DRAWING.
 ALL CONSTRUCTION INFORMATION SHOULD BE TAKEN FROM FIGURED DIMENSIONS ONLY
 NO WARRANTY AS TO THE PRECISION OF THIS DRAWING IS GIVEN NOR SHOULD BE INFERRED
 CONSTRUCTION DRAWINGS TO BE READ IN CONJUNCTION WITH SPECIFICATIONS, SCHEDULES
 AND DRAWINGS FROM STRUCTURAL AND MECHANICAL ENGINEERS.



REVISION	DATE	DRAWN	CHECKED	DESCRIPTION

CLIENT	Ms Trisha Crocker	SCALE	1:200 @ A3	DATE	April 2017
PROJECT	Land at No.1 Post Office Cottages, Highmoor Cross, RG9 5DS	DRAWN	MH	CHECKED	MH
DRAWING TITLE	Site Plan As Existing	JOB NUMBER	1347	DRAWING NO.	03
				REVISION	C

 


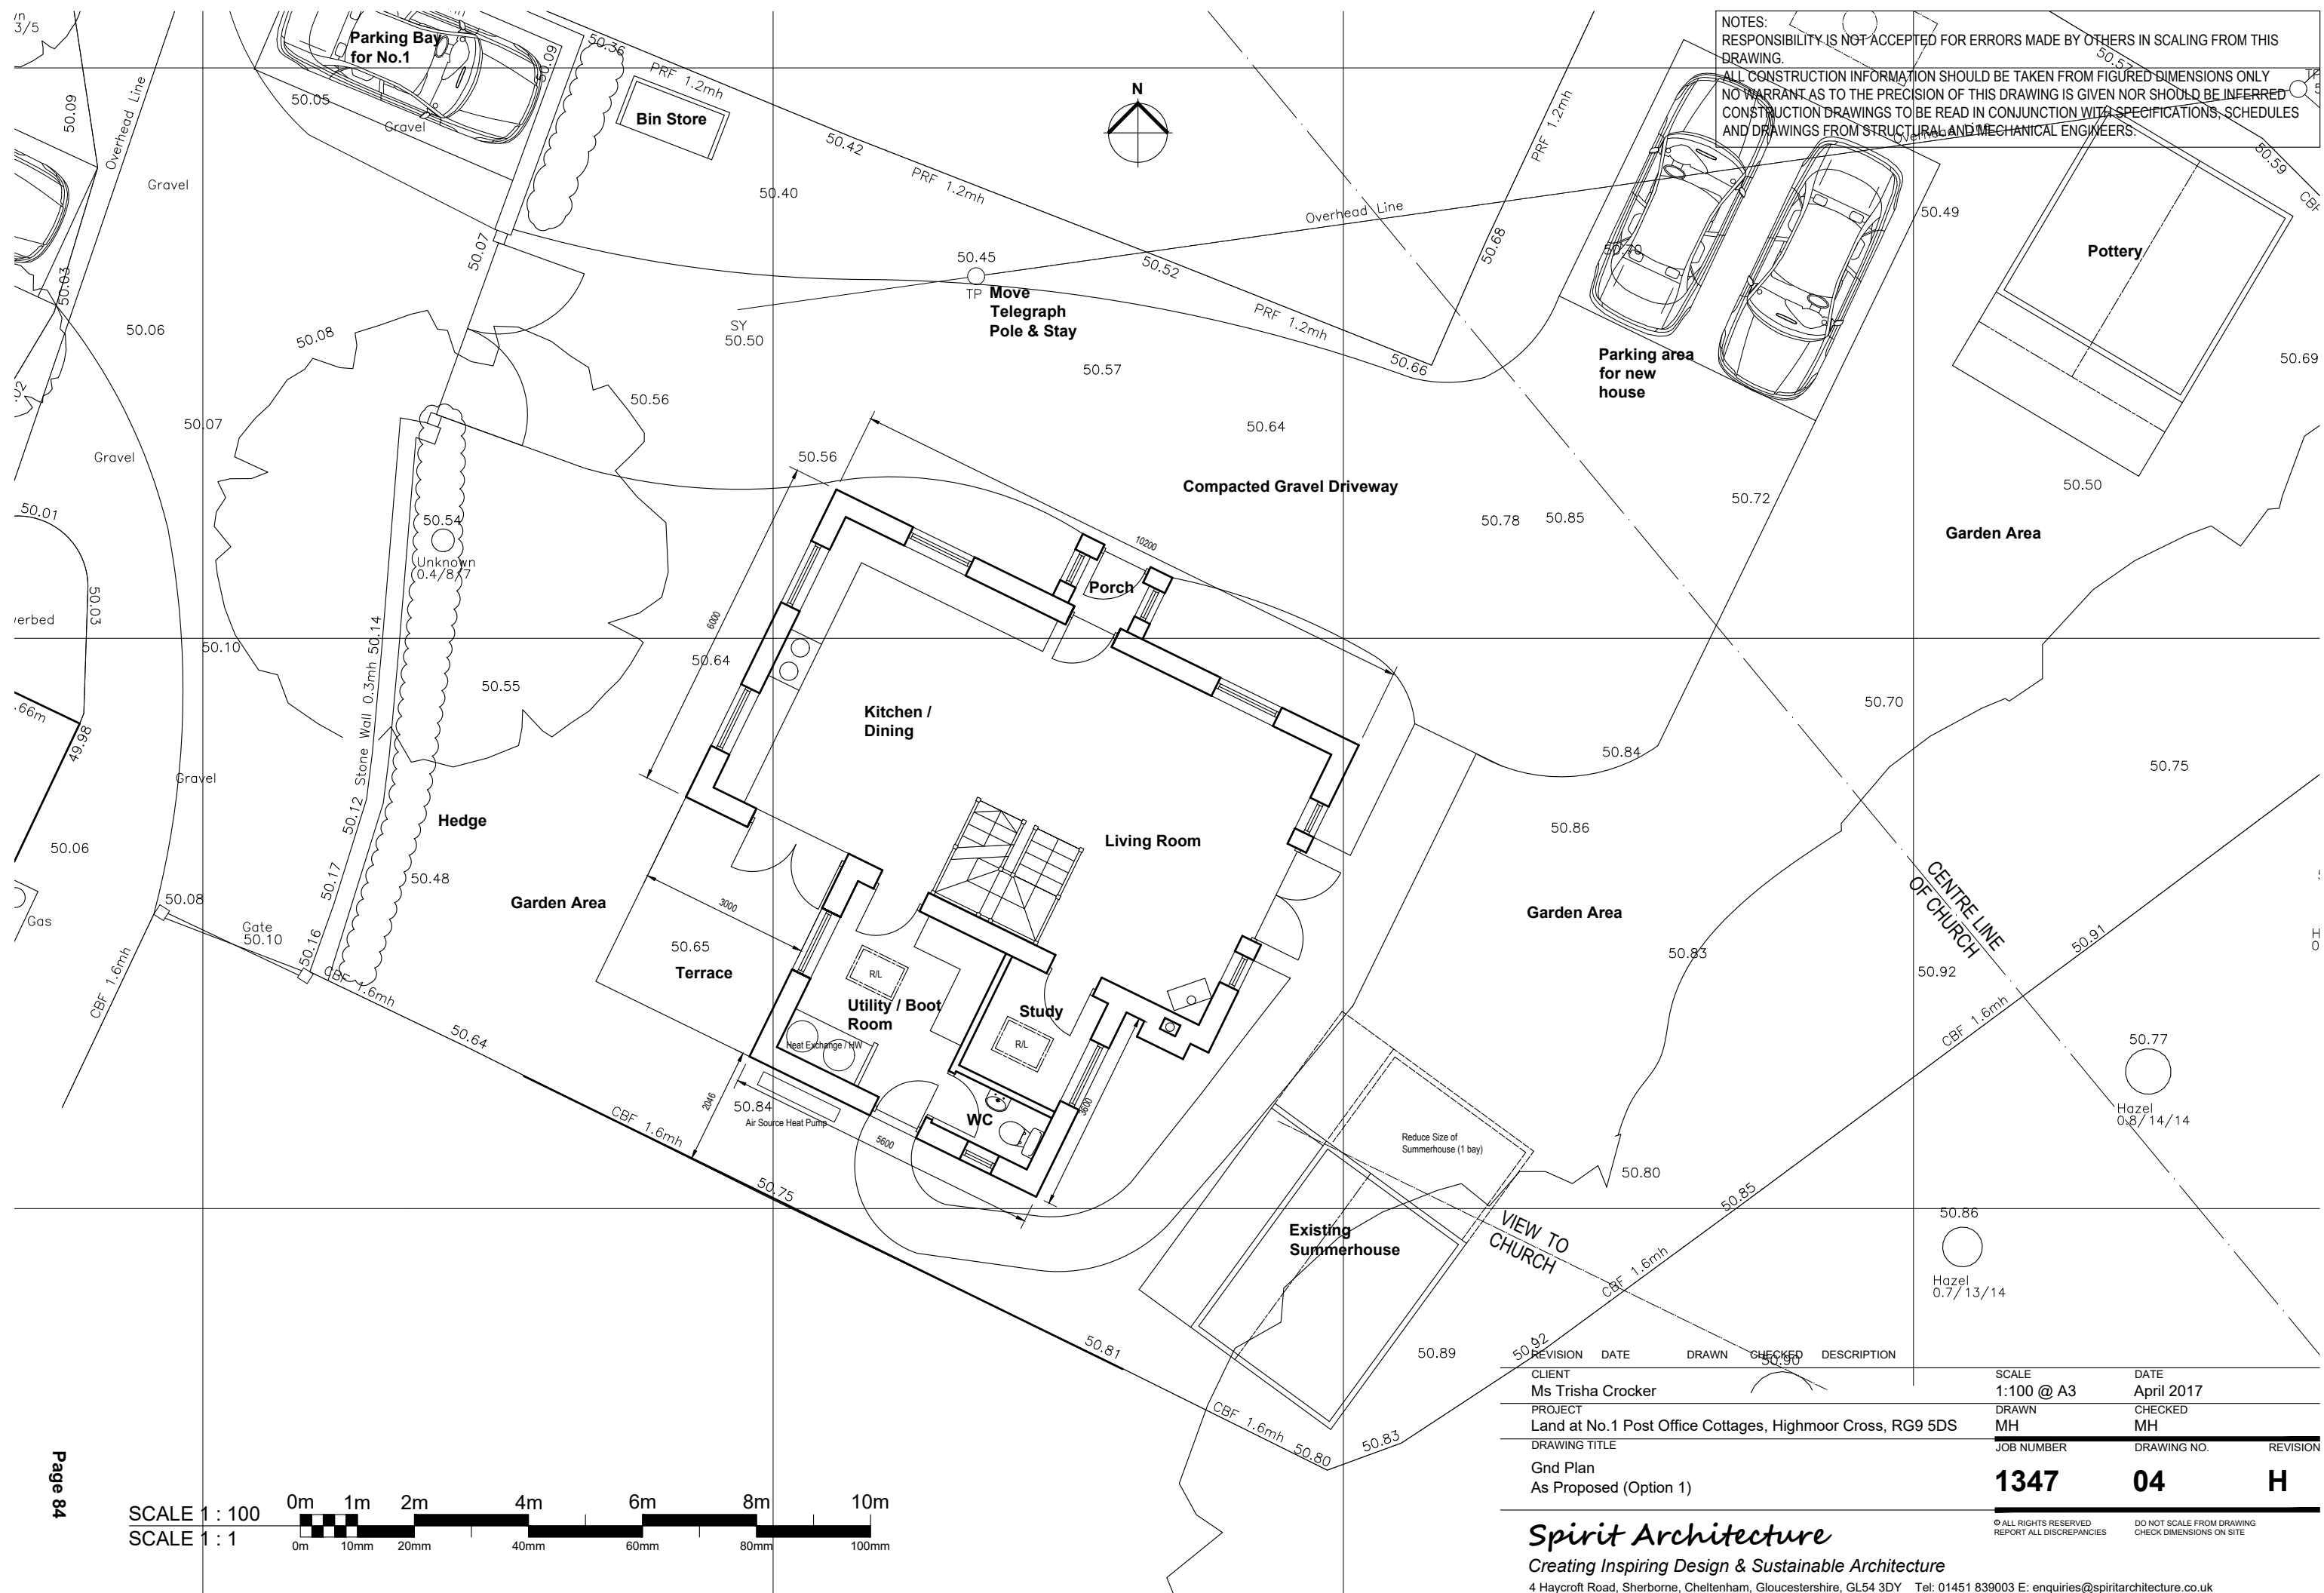




NOTES:
 RESPONSIBILITY IS NOT ACCEPTED FOR ERRORS MADE BY OTHERS IN SCALING FROM THIS DRAWING.
 ALL CONSTRUCTION INFORMATION SHOULD BE TAKEN FROM FIGURED DIMENSIONS ONLY
 NO WARRANTY AS TO THE PRECISION OF THIS DRAWING IS GIVEN NOR SHOULD BE INFERRED
 CONSTRUCTION DRAWINGS TO BE READ IN CONJUNCTION WITH SPECIFICATIONS, SCHEDULES
 AND DRAWINGS FROM STRUCTURAL AND MECHANICAL ENGINEERS.

REVISION	DATE	DRAWN	CHECKED	DESCRIPTION
1	04/14/14	MH	MH	As Proposed (Option 1)

CLIENT	Ms Trisha Crocker	SCALE	1:100 @ A3	DATE	April 2017
PROJECT	Land at No.1 Post Office Cottages, Highmoor Cross, RG9 5DS	DRAWN	MH	CHECKED	MH
DRAWING TITLE	Gnd Plan As Proposed (Option 1)	JOB NUMBER	1347	DRAWING NO.	04
				REVISION	H

 


NOTES:
 RESPONSIBILITY IS NOT ACCEPTED FOR ERRORS MADE BY OTHERS IN SCALING FROM THIS DRAWING.
 ALL CONSTRUCTION INFORMATION SHOULD BE TAKEN FROM FIGURED DIMENSIONS ONLY
 NO WARRANT AS TO THE PRECISION OF THIS DRAWING IS GIVEN NOR SHOULD BE INFERRED
 CONSTRUCTION DRAWINGS TO BE READ IN CONJUNCTION WITH SPECIFICATIONS, SCHEDULES
 AND DRAWINGS FROM STRUCTURAL AND MECHANICAL ENGINEERS.

 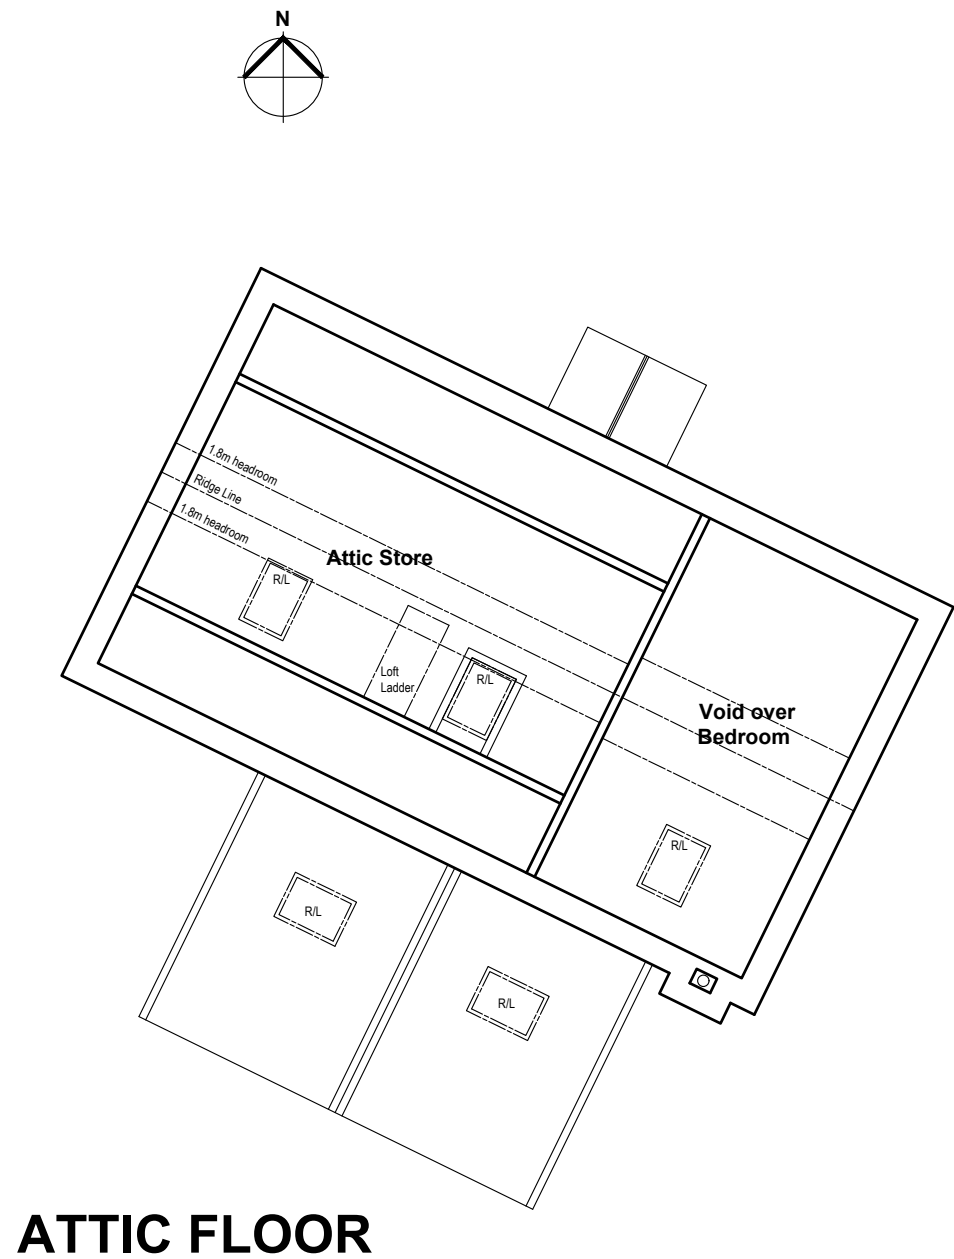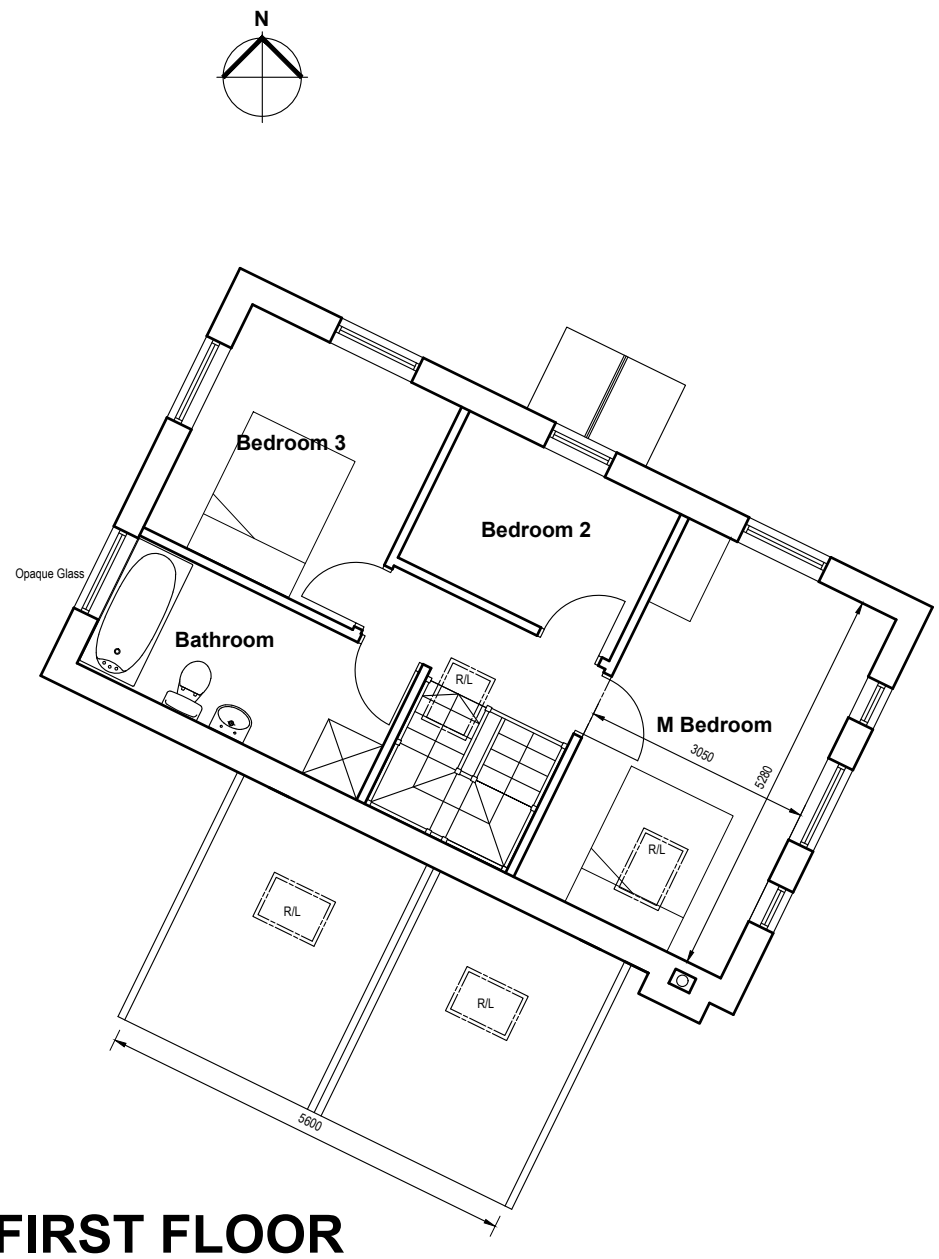

REVISION	DATE	DRAWN	CHECKED	DESCRIPTION			
CLIENT	Ms Trisha Crocker	SCALE	1:100 @ A3	DATE	April 2017		
PROJECT	Land at No.1 Post Office Cottages, Highmoor Cross, RG9 5DS	DRAWN	MH	CHECKED	MH		
DRAWING TITLE	1st and 2nd Floor Plan As Proposed (Option 1)	JOB NUMBER	1347	DRAWING NO.	05	REVISION	G

NOTES:
 RESPONSIBILITY IS NOT ACCEPTED FOR ERRORS MADE BY OTHERS IN SCALING FROM THIS DRAWING.
 ALL CONSTRUCTION INFORMATION SHOULD BE TAKEN FROM FIGURED DIMENSIONS ONLY
 NO WARRANT AS TO THE PRECISION OF THIS DRAWING IS GIVEN NOR SHOULD BE INFERRED
 CONSTRUCTION DRAWINGS TO BE READ IN CONJUNCTION WITH SPECIFICATIONS, SCHEDULES
 AND DRAWINGS FROM STRUCTURAL AND MECHANICAL ENGINEERS.

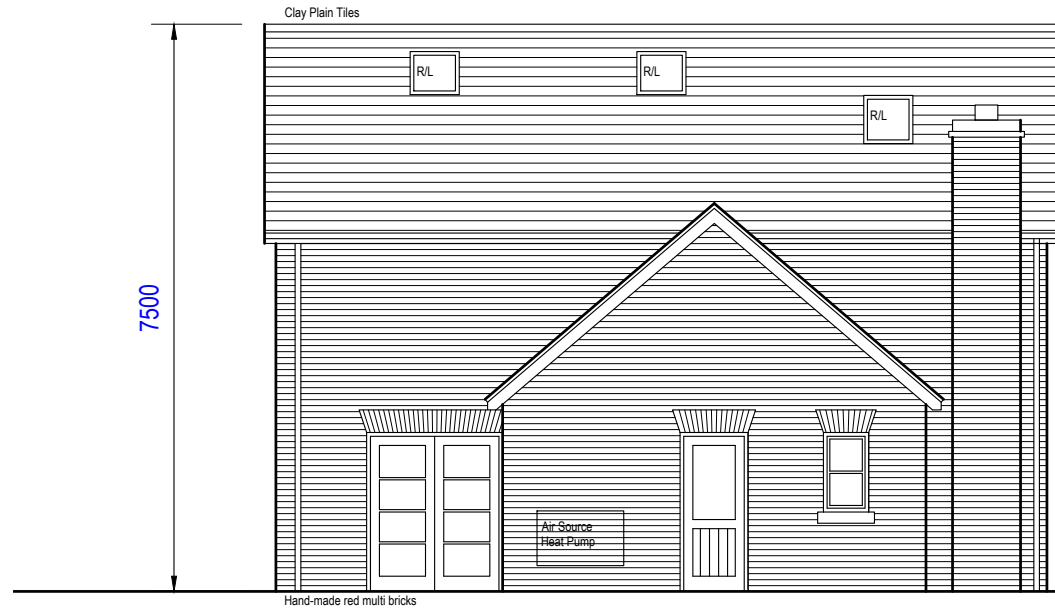

South Elevation



West Elevation




East Elevation



North Elevation

SCALE 1 : 100
 SCALE 1 : 1

 

REVISION	DATE	DRAWN	CHECKED	DESCRIPTION	SCALE	DATE	
					1:100 @ A3	April 2017	
					DRAWN	CHECKED	
					MH	MH	
					JOB NUMBER	DRAWING NO.	REVISION
					1347	08	F

Spirit Architecture

Creating Inspiring Design & Sustainable Architecture

4 Haycroft Road, Sherborne, Cheltenham, Gloucestershire, GL54 3DY Tel: 01451 839003 E: enquiries@spiritarchitecture.co.uk

© ALL RIGHTS RESERVED
 REPORT ALL DISCREPANCIES
 DO NOT SCALE FROM DRAWING
 CHECK DIMENSIONS ON SITE