



SITE LOCATION

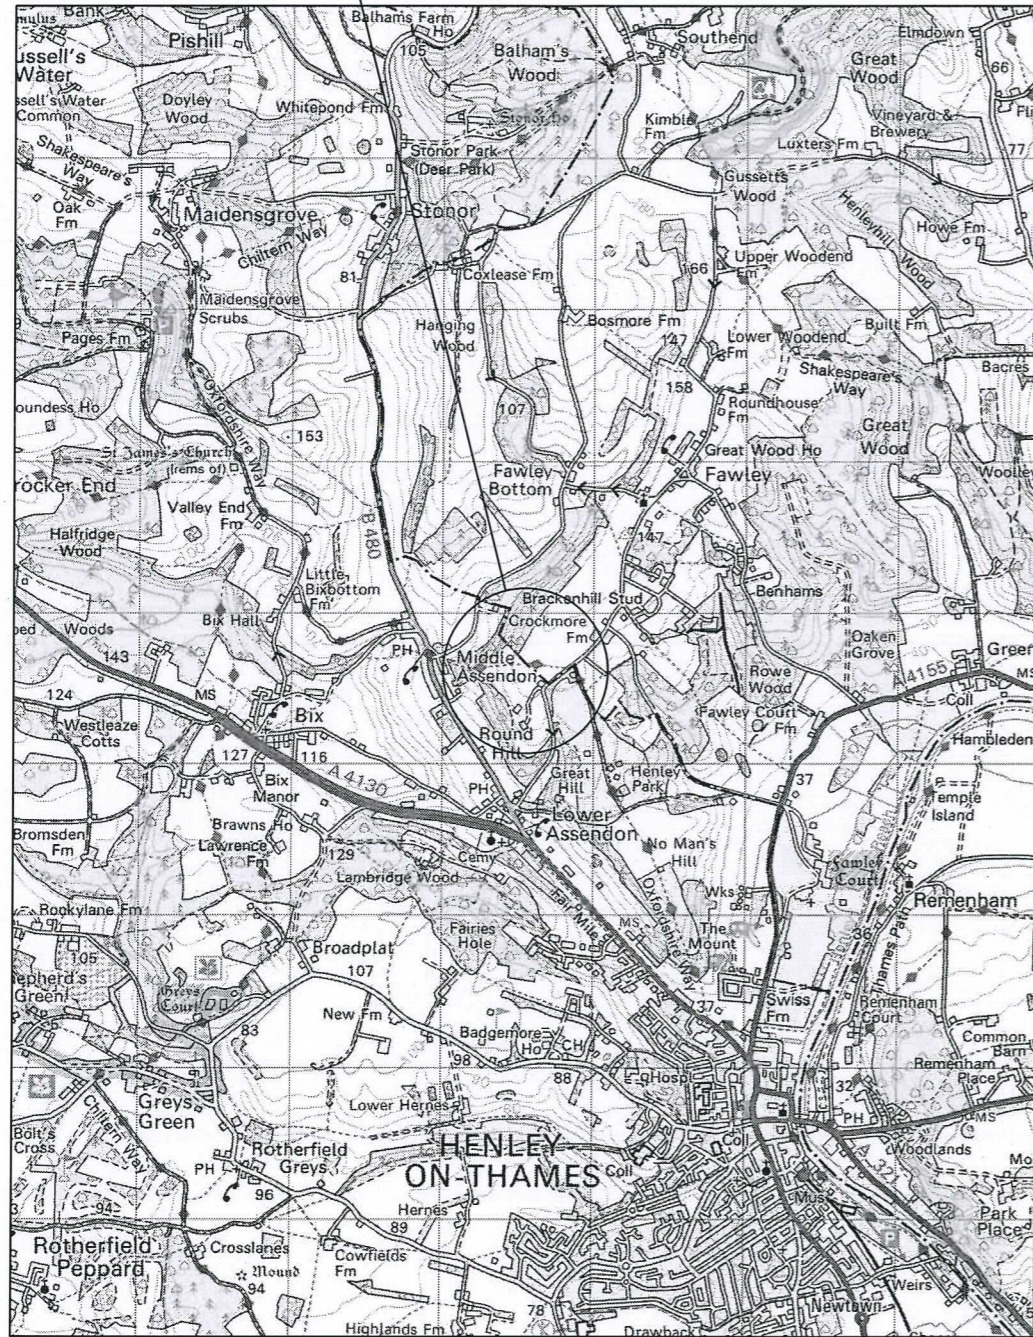

Ordnance Survey 1:50000
 Shire Consulting. License number: 0100023487
 Controller of her majesty's stationery office © Crown copyright

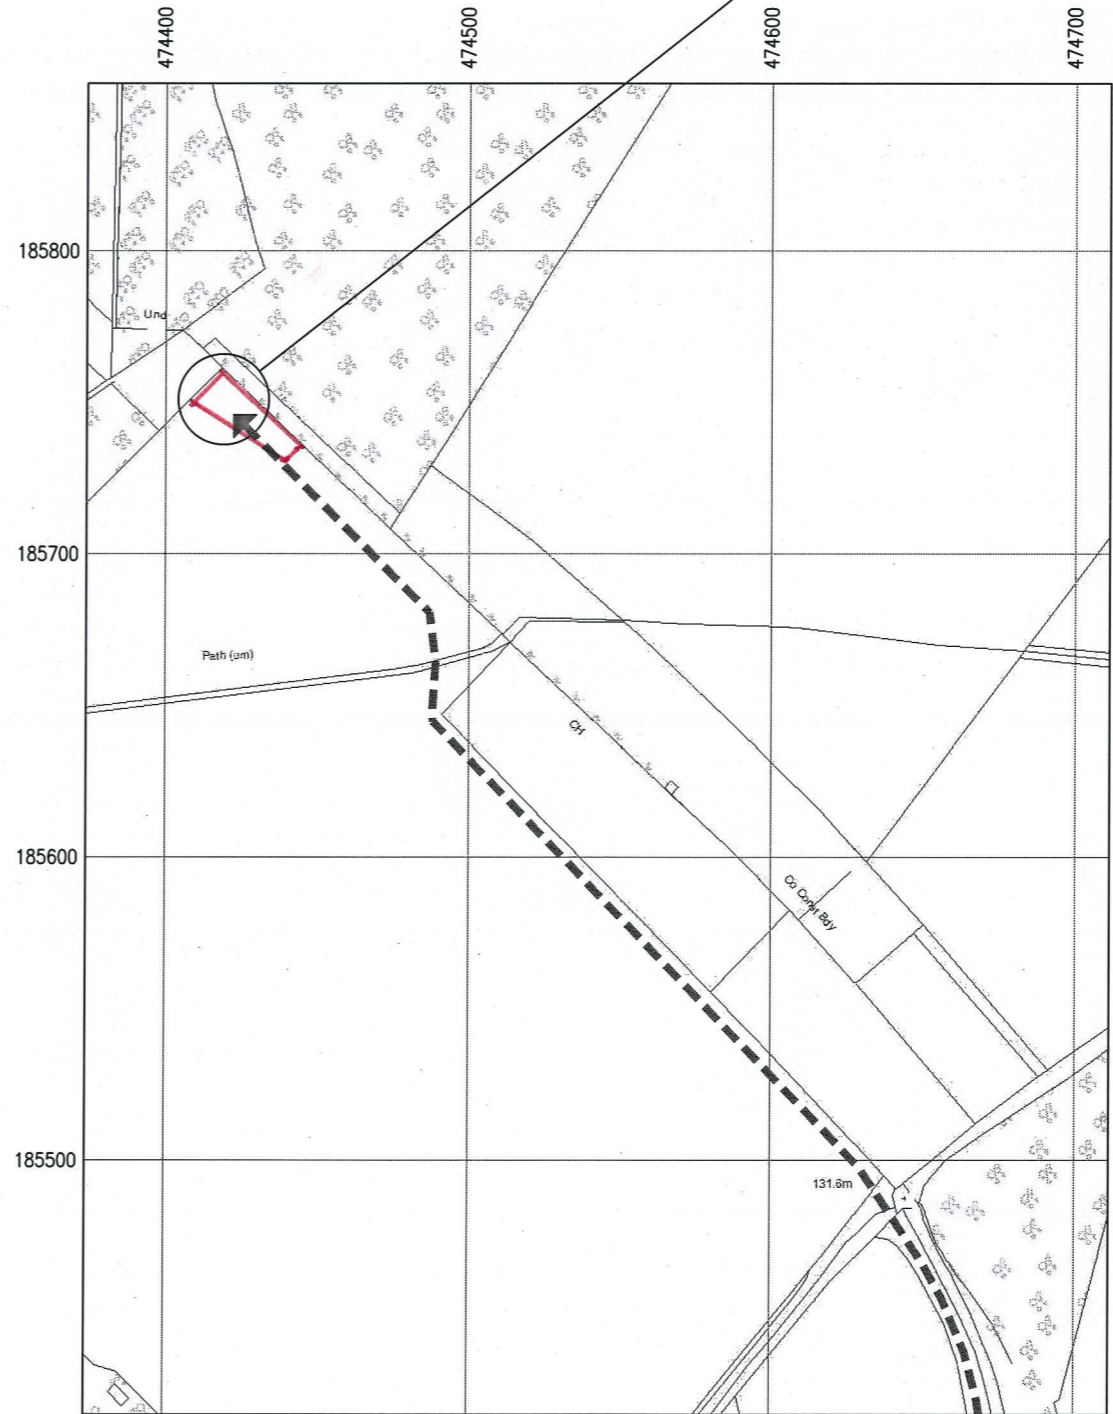

SITE LOCATION MAP
 SCALE: 1:2500

SITE COORDINATES – NGR 474421, 185748
 SITE ADDRESS – LAND AT ROUND HILL HOUSE
 DOBBINS LANE, FAWLEY, RG9 6HU

EQUIPMENT LOCATION

GENERAL NOTES

- 1) ALL DIMENSIONS IN MILLIMETRES UNLESS STATED OTHERWISE
- 2) DRAWING IN ACCORDANCE WITH THE STANDARDS REFERENCED IN BS8888: 2000



B	Project No. RHH	26.06.17	MS	LB
A	Project No. RHH	13.06.17	MS	LB
Iss	Revision	Date	Drn	App

© This drawing is the property of NLN and may not be reproduced or disclosed to a third party in any form without written permission



Site Name: LAND AT ROUND HILL HOUSE

Site Ref: —

Scale: AS SHOWN

Date: 13.06.17 Drn: MS



Site Address:
 LAND AT ROUND HILL HOUSE
 DOBSONS LANE
 FAWLEY
 RG9 6HU

Drawing Title:

SITE LOCATION MAPS

Drawing No.	App.
A3_RHH_100	LB

Appendix B

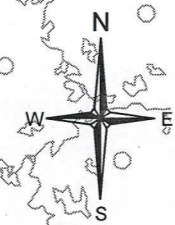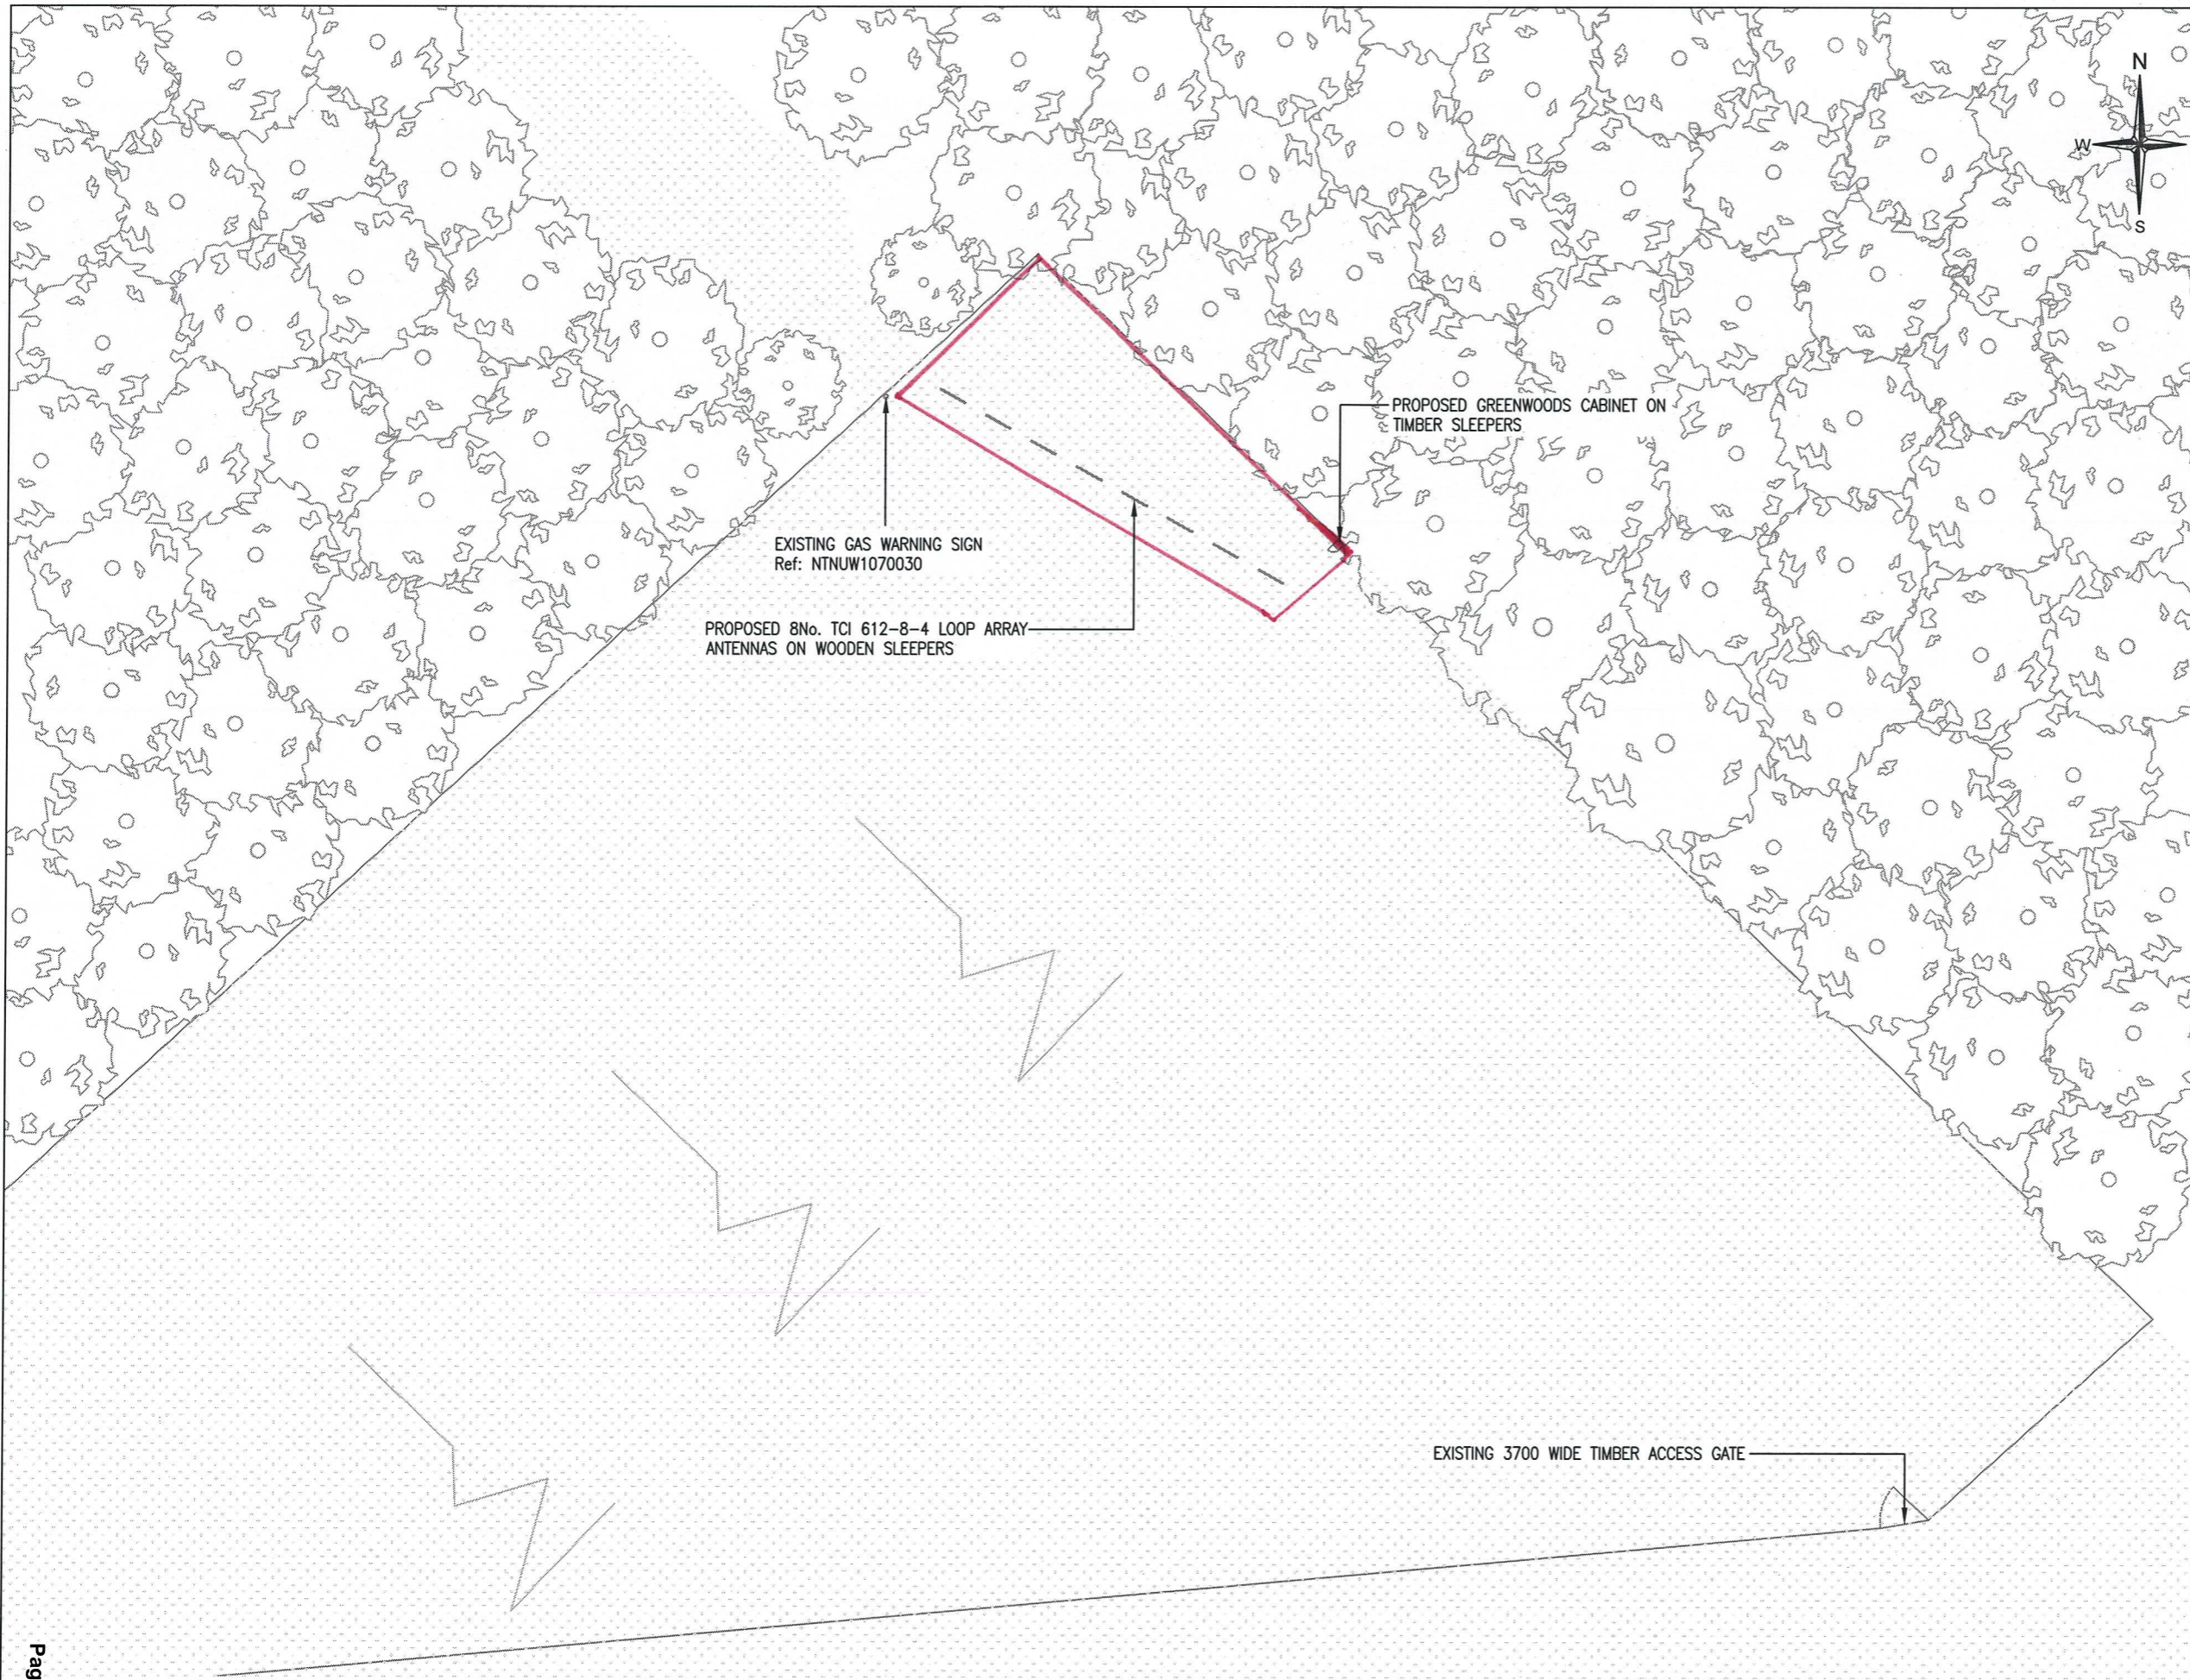

EXISTING GAS WARNING SIGN
Ref: NTNUW1070030

PROPOSED 8No. TCI 612-8-4 LOOP ARRAY
ANTENNAS ON WOODEN SLEEPERS

PROPOSED GREENWOODS CABINET ON
TIMBER SLEEPERS

EXISTING 3700 WIDE TIMBER ACCESS GATE

PROPOSED SITE PLAN
SCALE: 1:500

GENERAL NOTES

- 1) ALL DIMENSIONS IN MILLIMETRES UNLESS STATED OTHERWISE
- 2) DRAWING IN ACCORDANCE WITH THE STANDARDS REFERENCED IN BS8888: 2000
- 3) THIS DRAWING TO BE READ IN CONJUNCTION WITH Drg. No's 300, 400, 700, 800 & 900.



C	Project No. RHH CABINET RELOCATED	07.07.17	MS	LB
B	Project No. RHH TEMP SITE RELOCATED	26.06.17	MS	LB
A	Project No. RHH FIRST ISSUE	13.06.17	MS	LB
Iss	Revision	Date	Drn	App


© This drawing is the property of NLN and may not be reproduced or disclosed to a third party in any form without written permission



Site Name: LAND AT ROUND HILL HOUSE
 Site Ref: -
 Scale: AS SHOWN
 Date: 13.06.17 Drn: MS
 Site Address:
 LAND AT ROUND HILL HOUSE
 DOBSONS LANE
 FAWLEY
 RG9 6HU

Drawing Title:
 PROPOSED SITE PLAN

Drawing No. A3_RHH_201	App. LB
---------------------------	------------

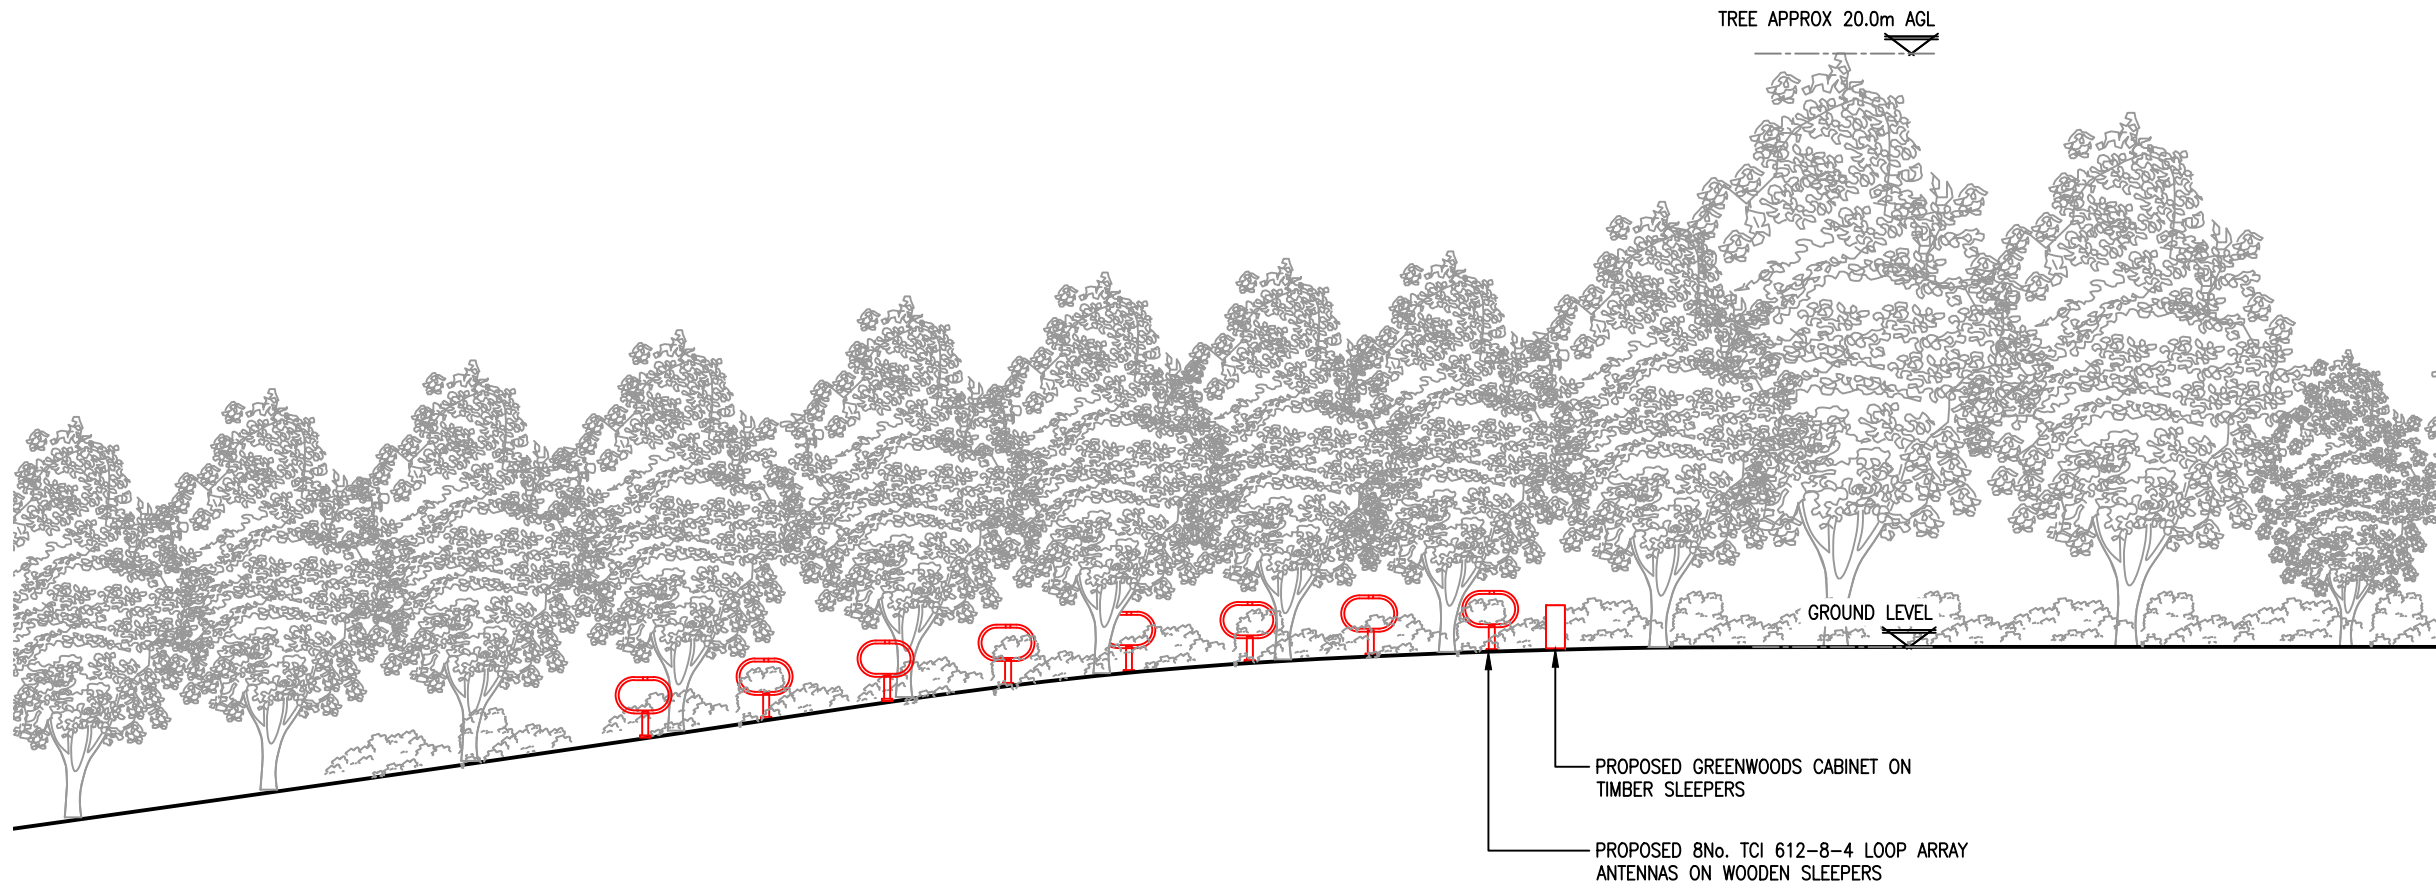

PROPOSED SOUTH WEST ELEVATION
SCALE: 1:250

- GENERAL NOTES
- 1) ALL DIMENSIONS IN MILLIMETRES UNLESS STATED OTHERWISE
 - 2) DRAWING IN ACCORDANCE WITH THE STANDARDS REFERENCED IN BS8888: 2000
 - 3) THIS DRAWING TO BE READ IN CONJUNCTION WITH Drg. No's 200, 400, 700, 800 & 900.

NLN
NEWLINE
NETWORKS

Iss	Revision	Date	Drn	App
C	Project No. RHH CABINET RELOCATED	07.07.17	MS	LB
B	Project No. RHH TEMP SITE RELOCATED	26.06.17	MS	LB
A	Project No. RHH FIRST ISSUE	13.06.17	MS	LB

© This drawing is the property of NLN and may not be reproduced or disclosed to a third party in any form without written permission



Site Name: LAND AT ROUND HILL HOUSE

Site Ref: —



Scale: AS SHOWN

Date: 13.06.17 Drn: MS

Site Address:
LAND AT ROUND HILL HOUSE
DOBSONS LANE
FAWLEY
RG9 6HU

Drawing Title:
PROPOSED ELEVATION

Drawing No. A3_RHH_301	App. LB
---------------------------	------------

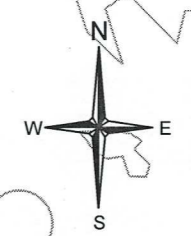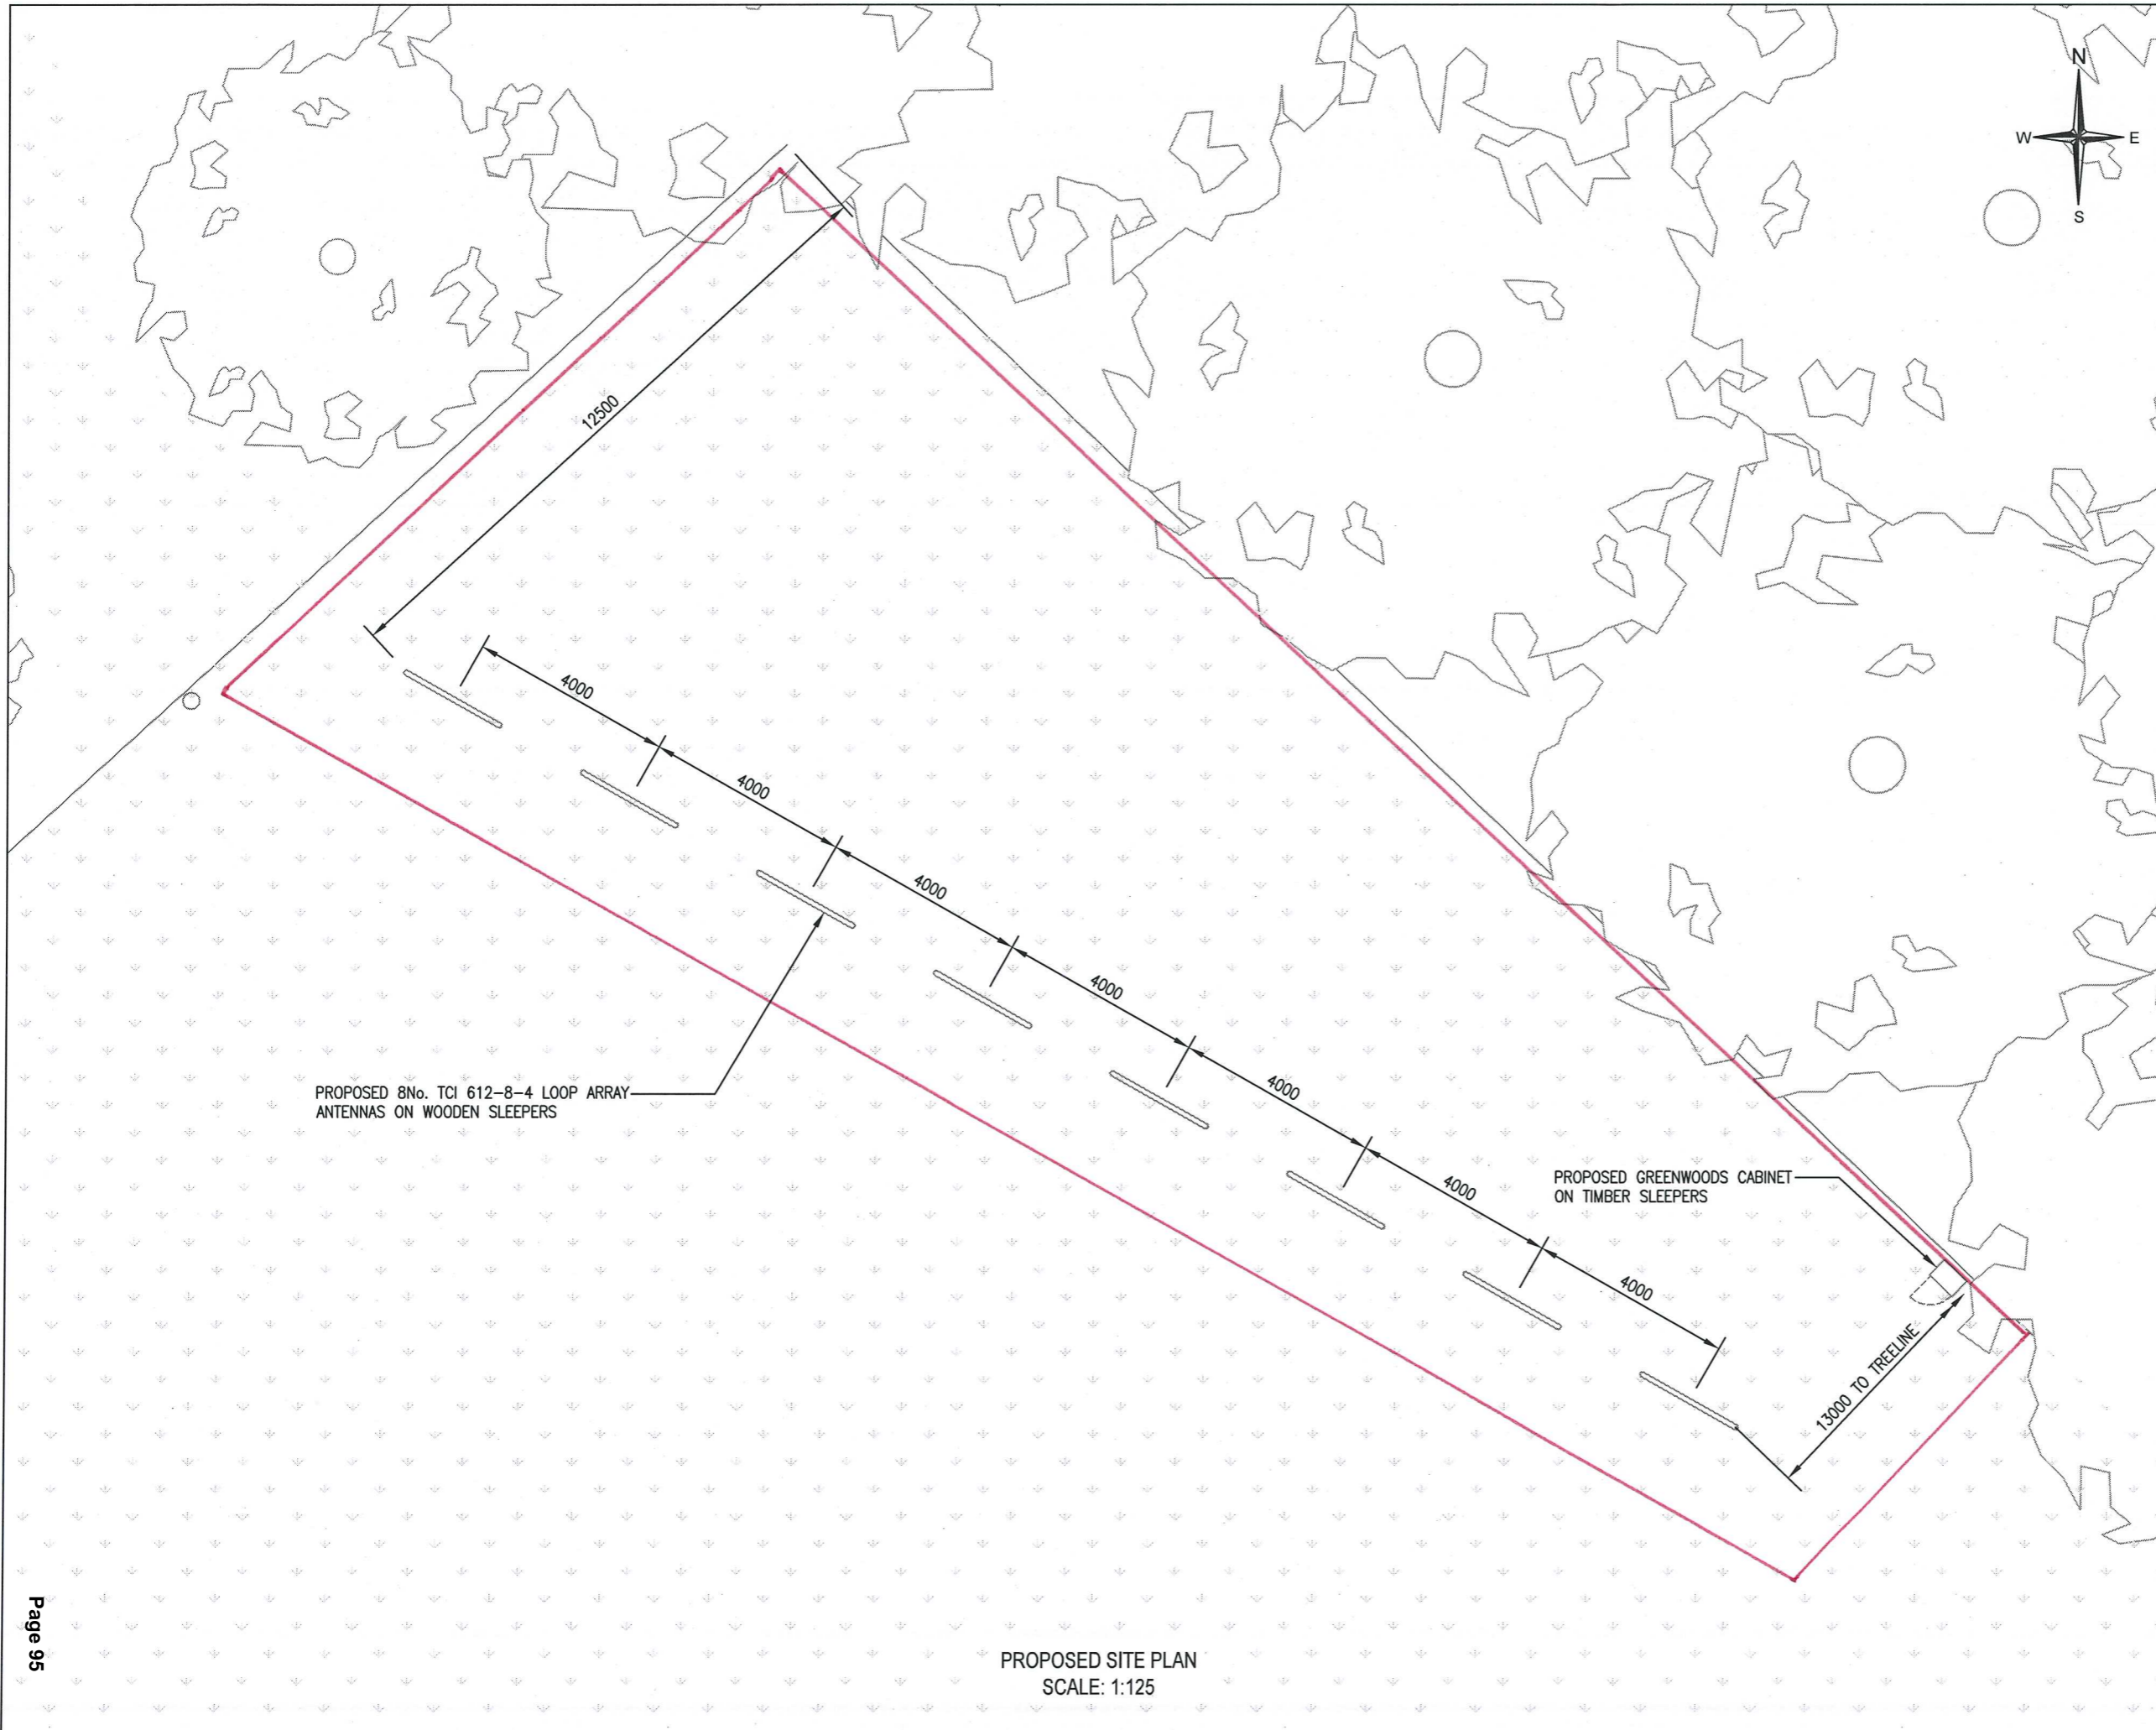

GENERAL NOTES

- 1) ALL DIMENSIONS IN MILLIMETRES UNLESS STATED OTHERWISE
- 2) DRAWING IN ACCORDANCE WITH THE STANDARDS REFERENCED IN BS8888: 2000
- 3) THIS DRAWING TO BE READ IN CONJUNCTION WITH Drg. No's 200, 300, 400, 800 & 900.



C	Project No. RHH	CABINET RELOCATED	07.07.17	MS	LB
B	Project No. RHH	TEMP SITE RELOCATED	26.06.17	MS	LB
A	Project No. RHH	FIRST ISSUE	13.06.17	MS	LB
Iss	Revision	Date	Drn	App	

© This drawing is the property of NLN and may not be reproduced or disclosed to a third party in any form without written permission



Site Name: LAND AT ROUND HILL HOUSE

Site Ref: -

Scale: AS SHOWN

Date: 13.06.17 Drn: MS

Site Address:
 LAND AT ROUND HILL HOUSE
 DOBSONS LANE
 FAWLEY
 RG9 6HU

Drawing Title:

SITE SETTING OUT PLAN

Drawing No.	App.
A3_RHH_700	LB

PROPOSED SITE PLAN
 SCALE: 1:125

This page is intentionally left blank