

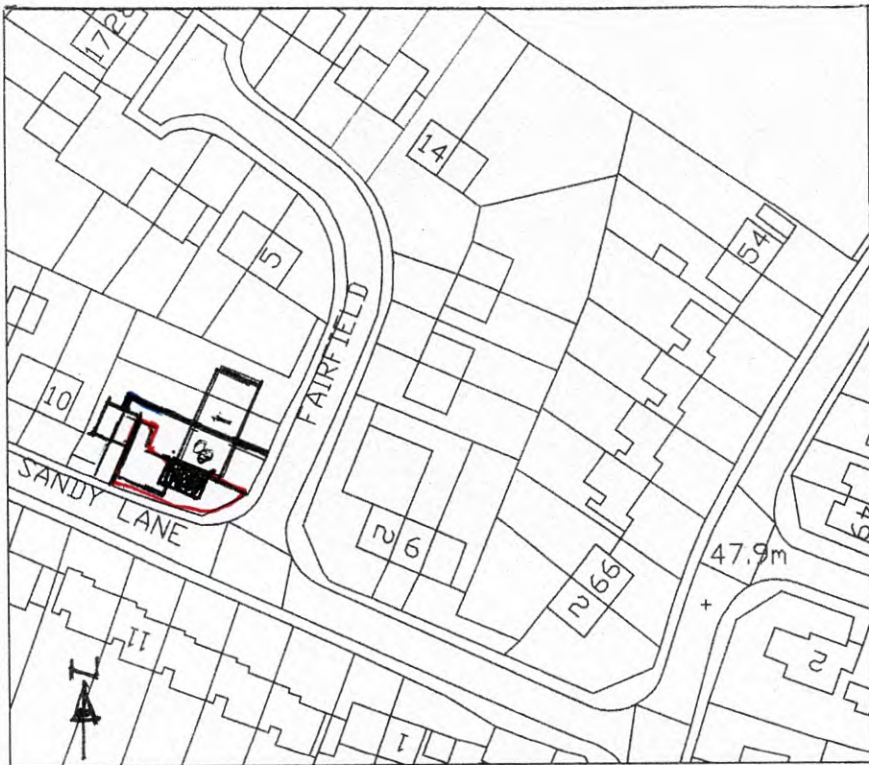


BLOCK PLAN

1:500

 


LOCATION PLAN

 


drwgn0 COM01 rev A

PROPOSED DWELLING  
8 SANDY LANE CHOUSEY OX10 9PX  
FOR MR A. ERABBE Page 28  
SCALE 1:500 1:1250

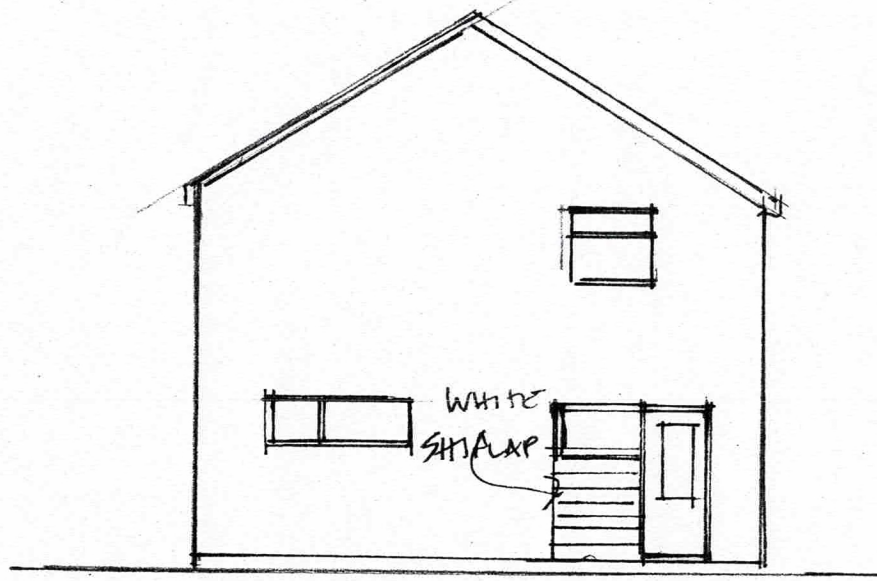



EXISTING SIDE ELEVATION

PROPOSED DWELLING  
 8 SANDY LANE HOWSEY 0X10 9FY  
 FOR MR. A. CRABBE  
 SCALE 1:100

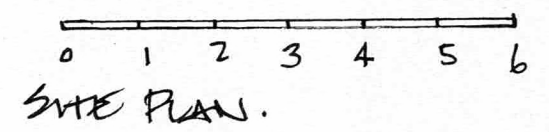


SANDY LANE

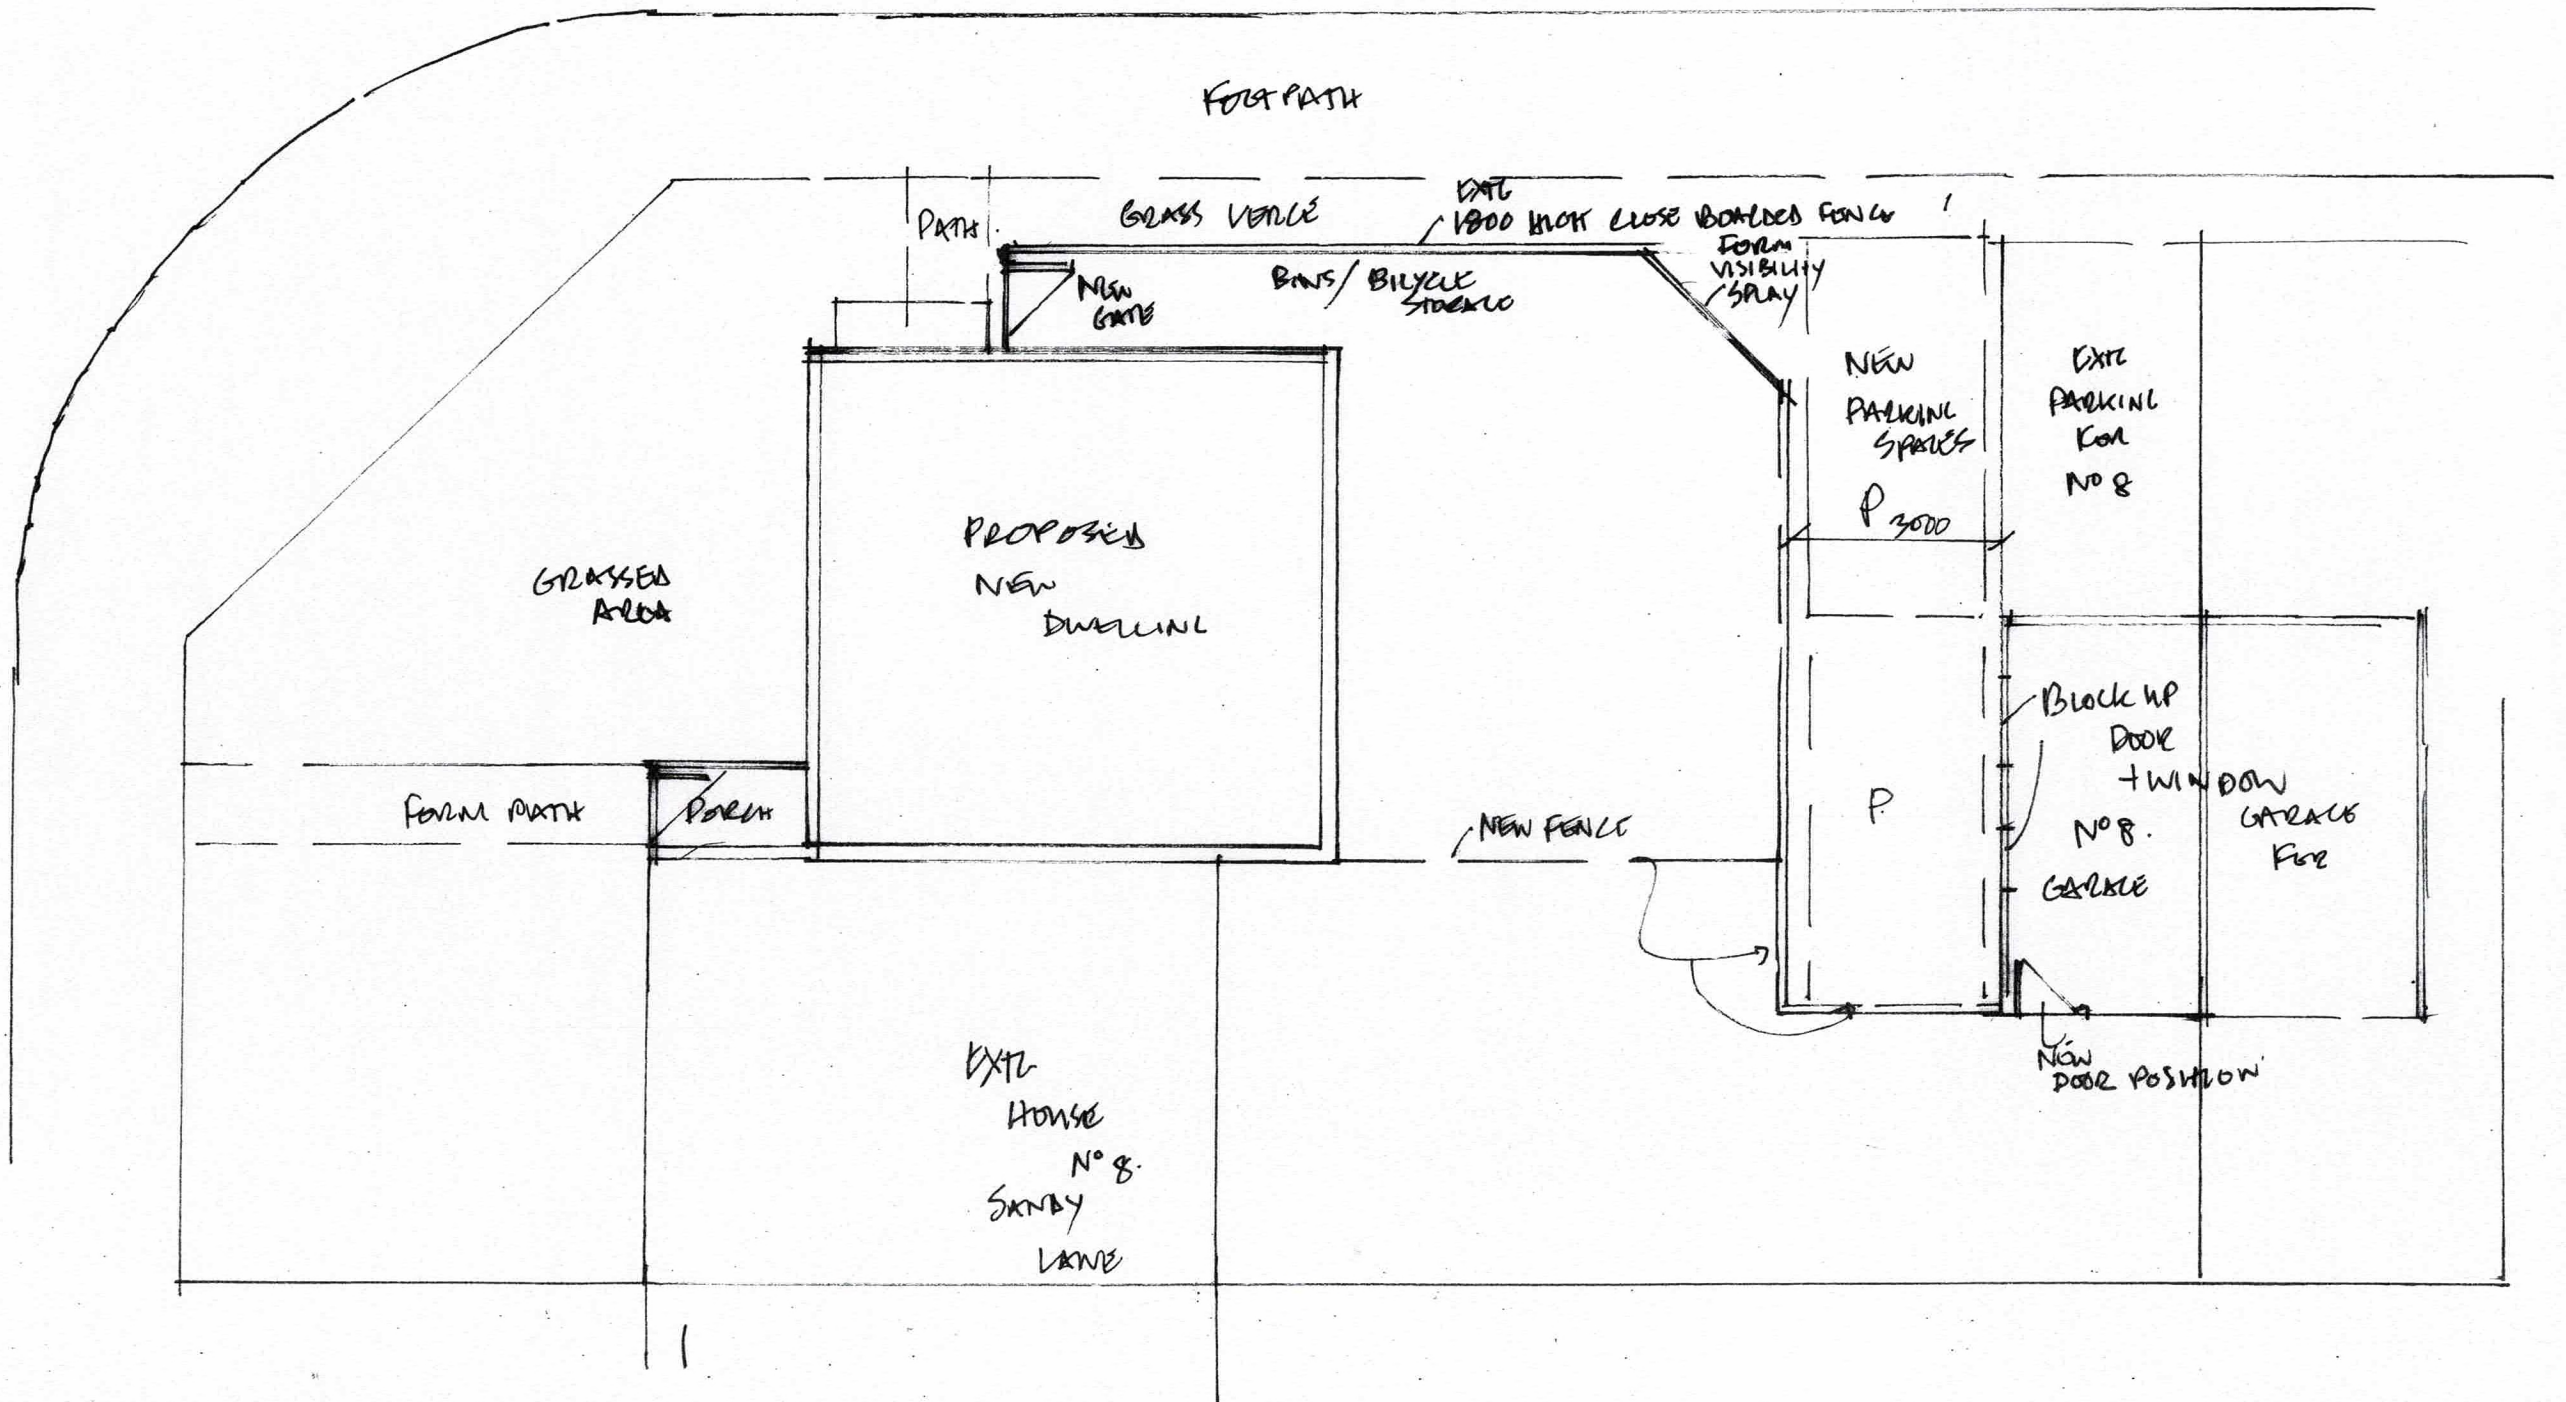

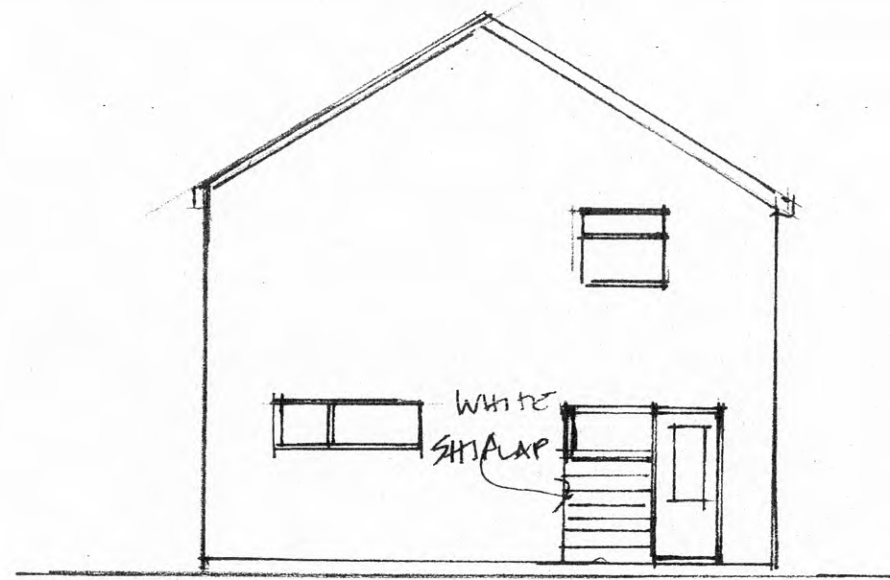



EXISTING SIDE ELEVATION

PROPOSED DWELLING  
 8 SANDY LANE CHOSEY 0x10 9PY  
 FOR MR A. CRABBE  
 SCALE 1:100

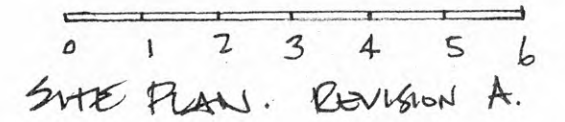

SANDY LANE

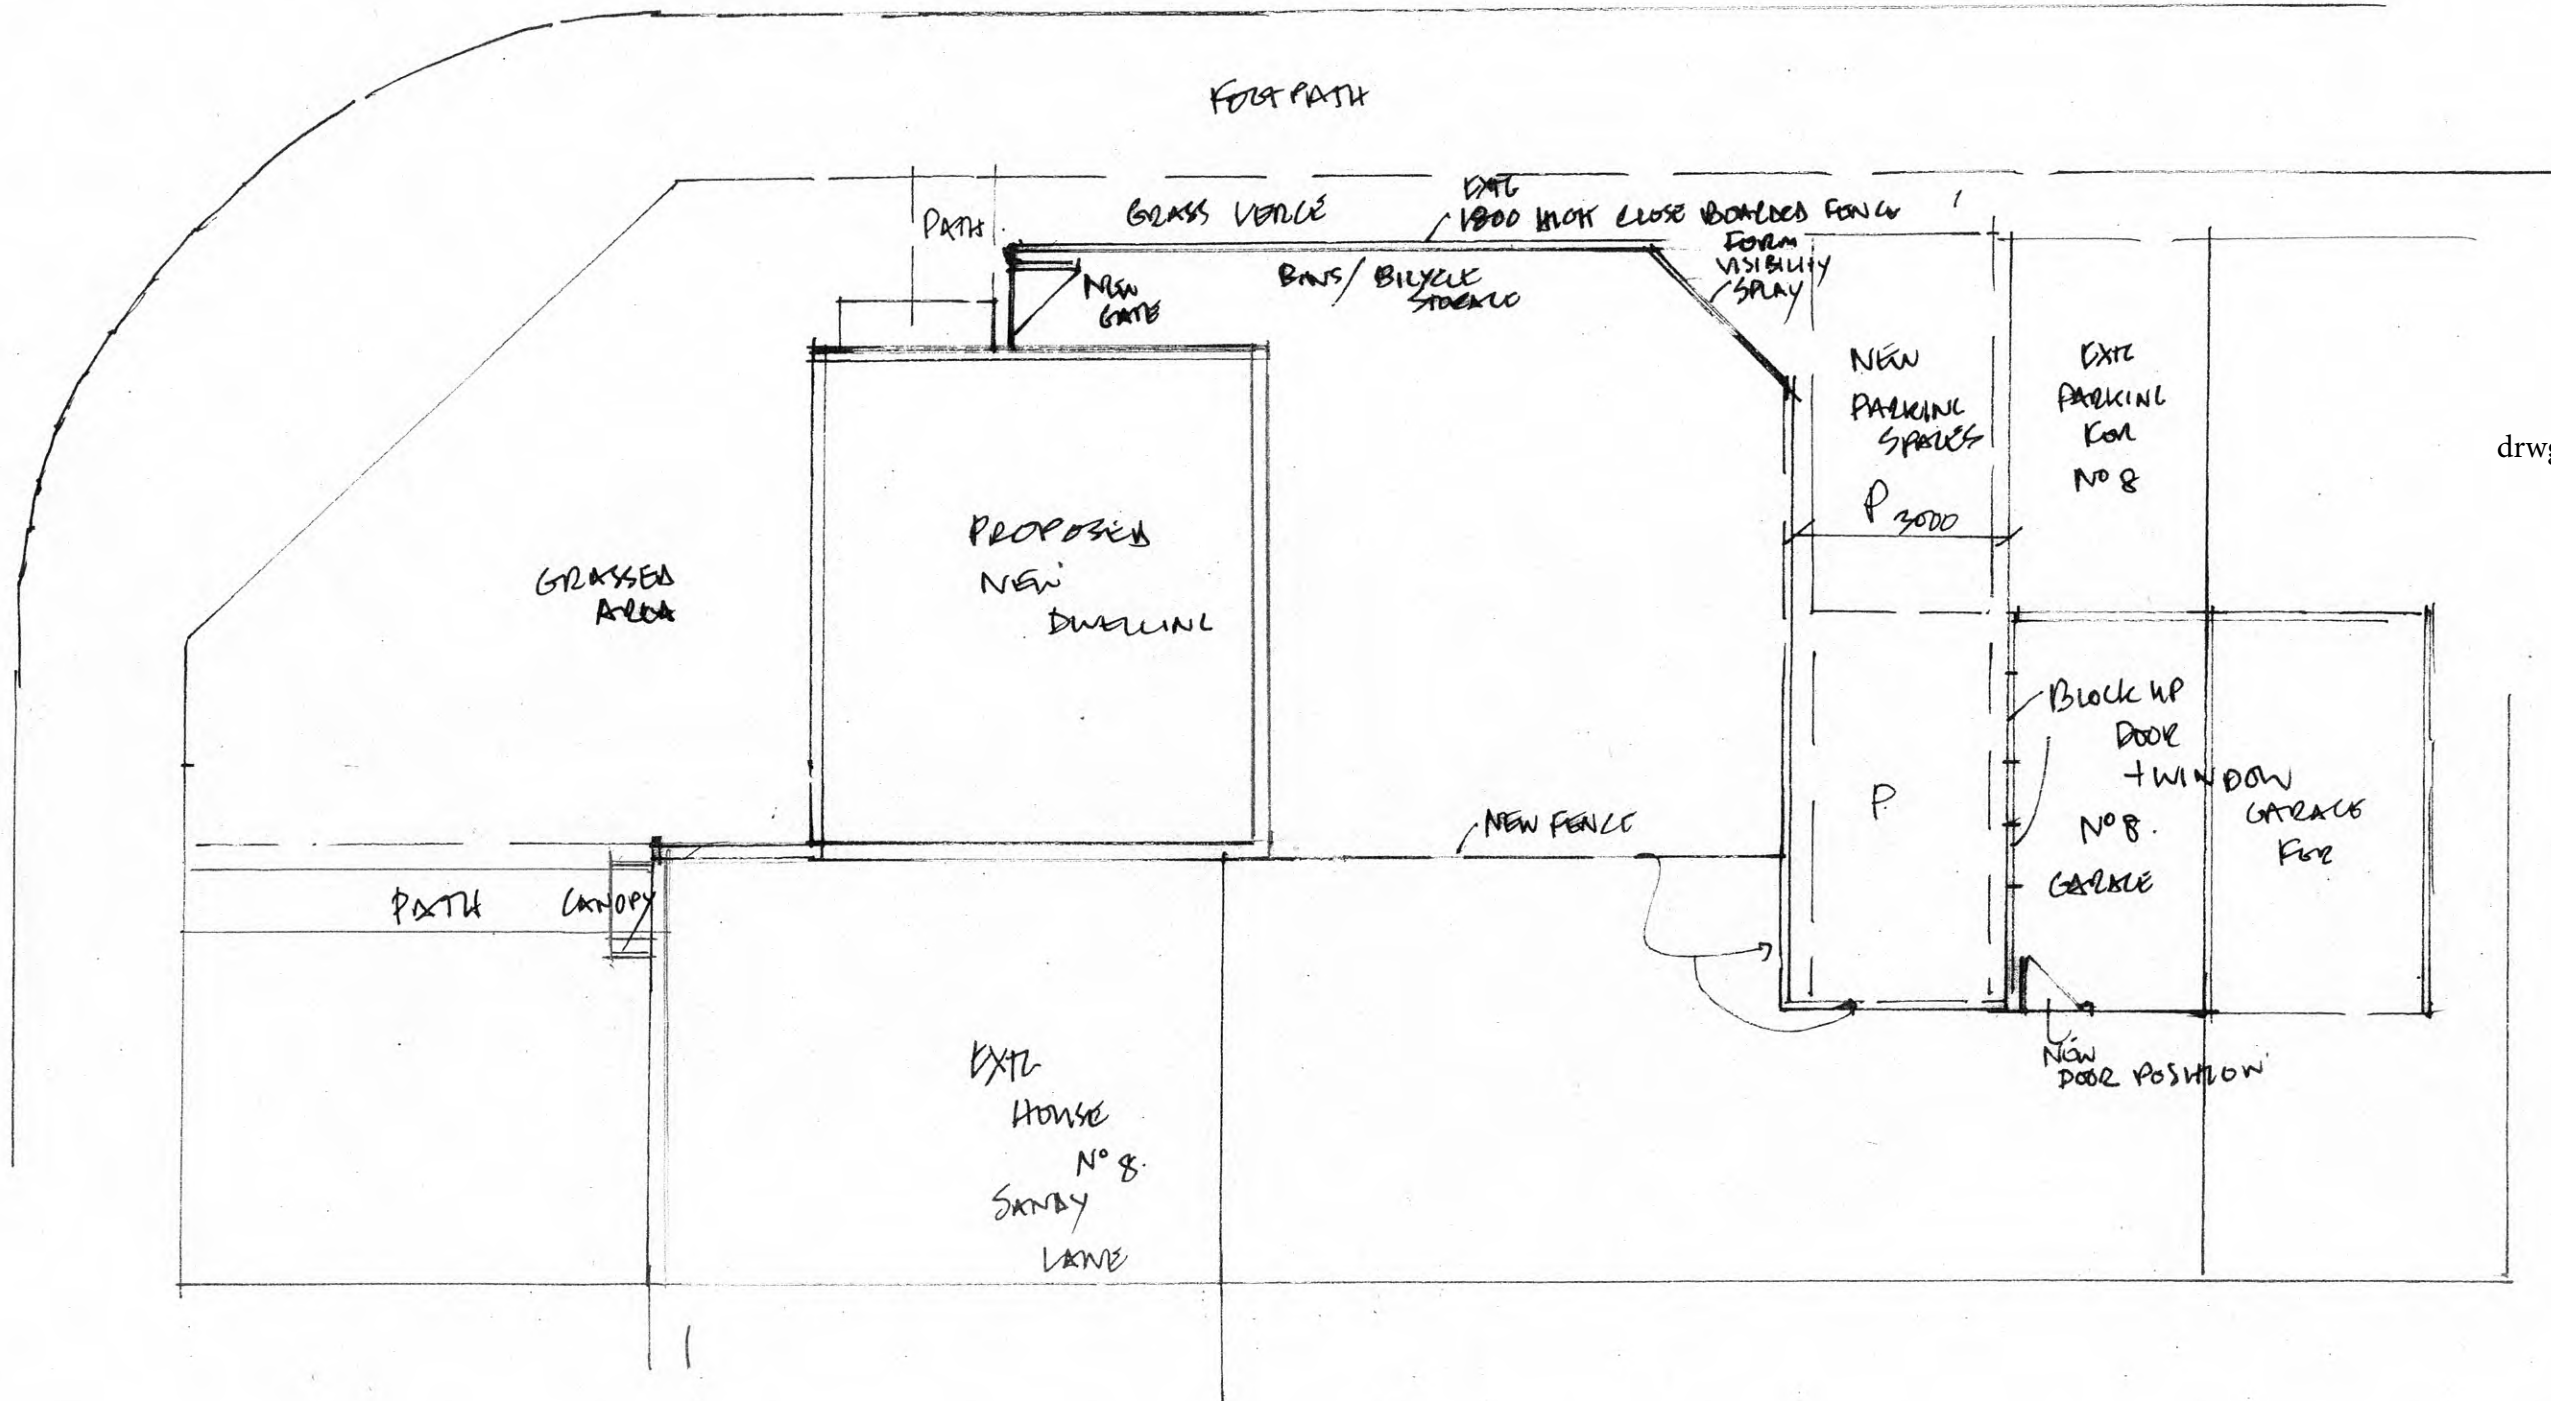


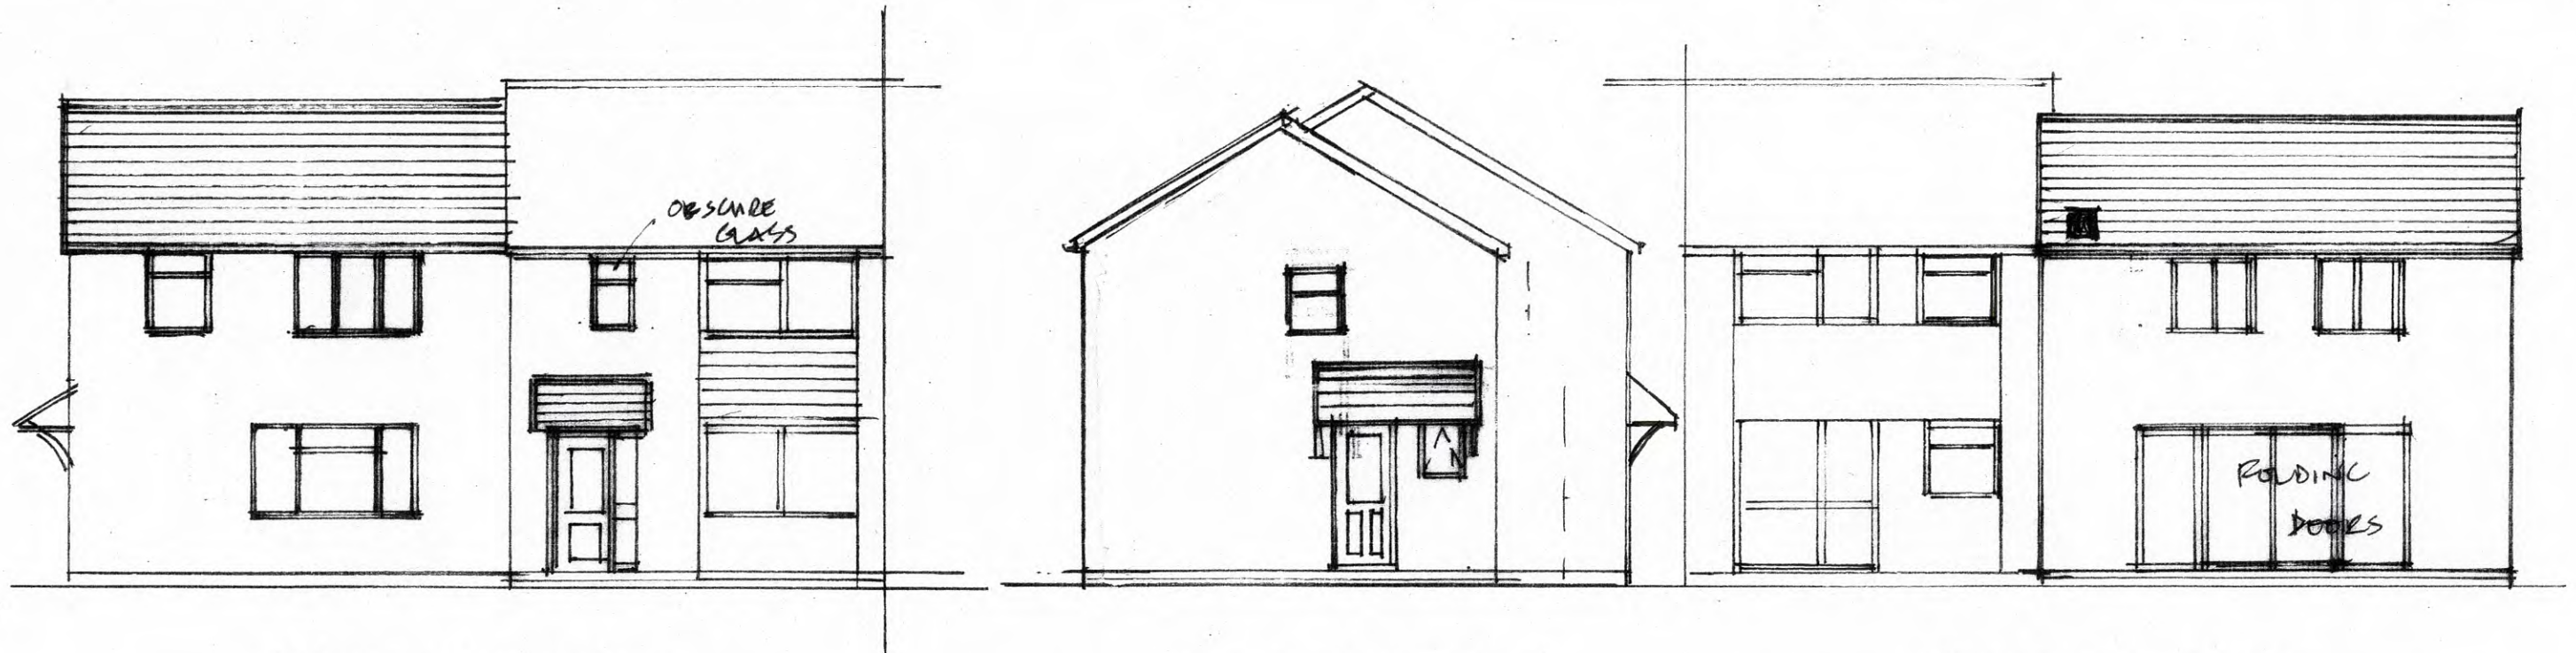

FRONT ELEVATION

SIDE ELEVATION


REAR ELEVATION

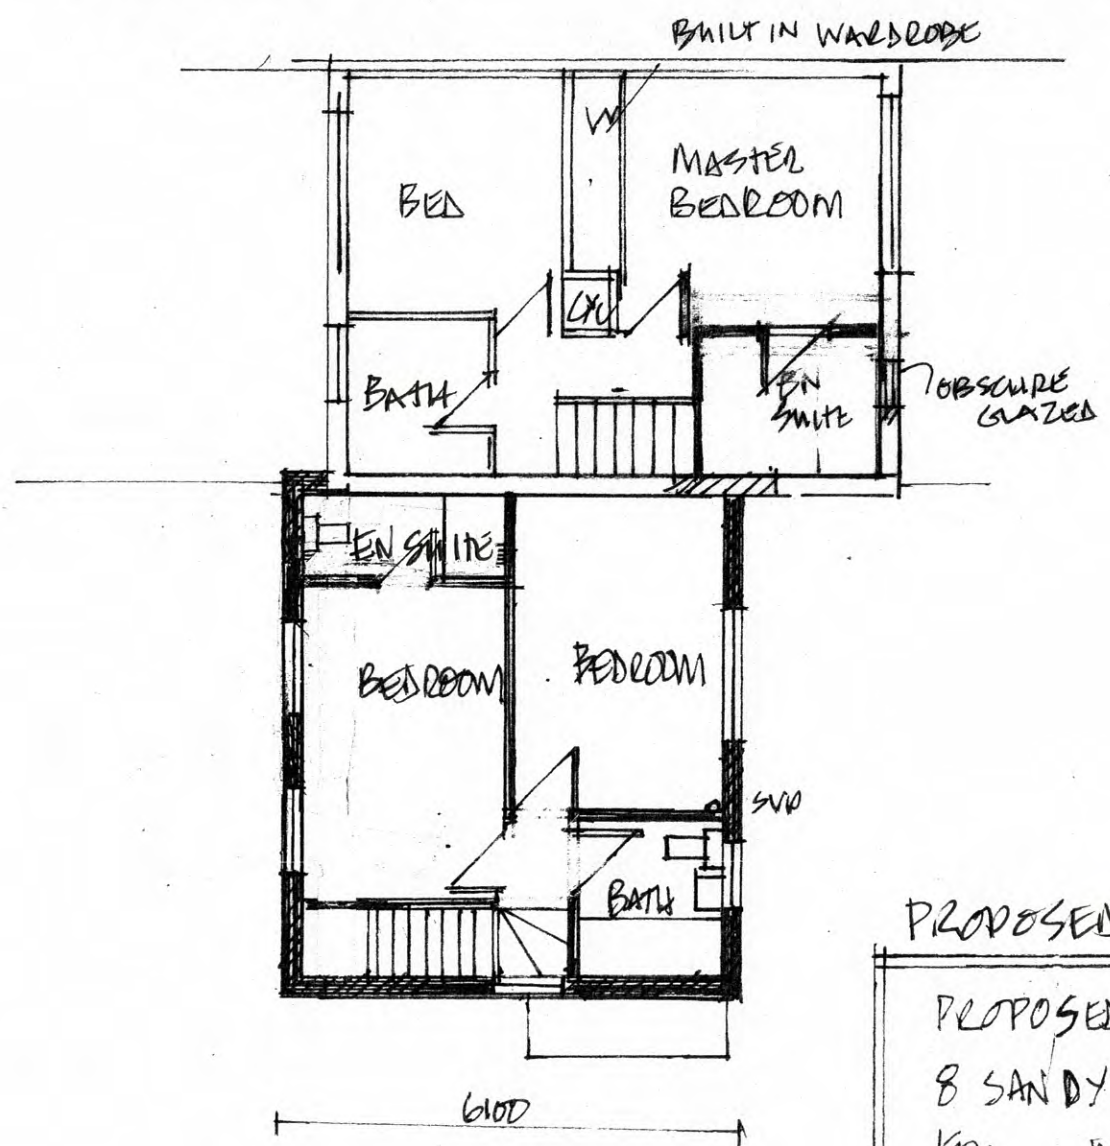

FIRST FLOOR PLAN.

PROPOSED PLANS + ELEVATIONS

PROPOSED DWELLING  
 8 SANDY LANE WILBEY  
 FOR MR A CRABBE  
 SCALE 1:100

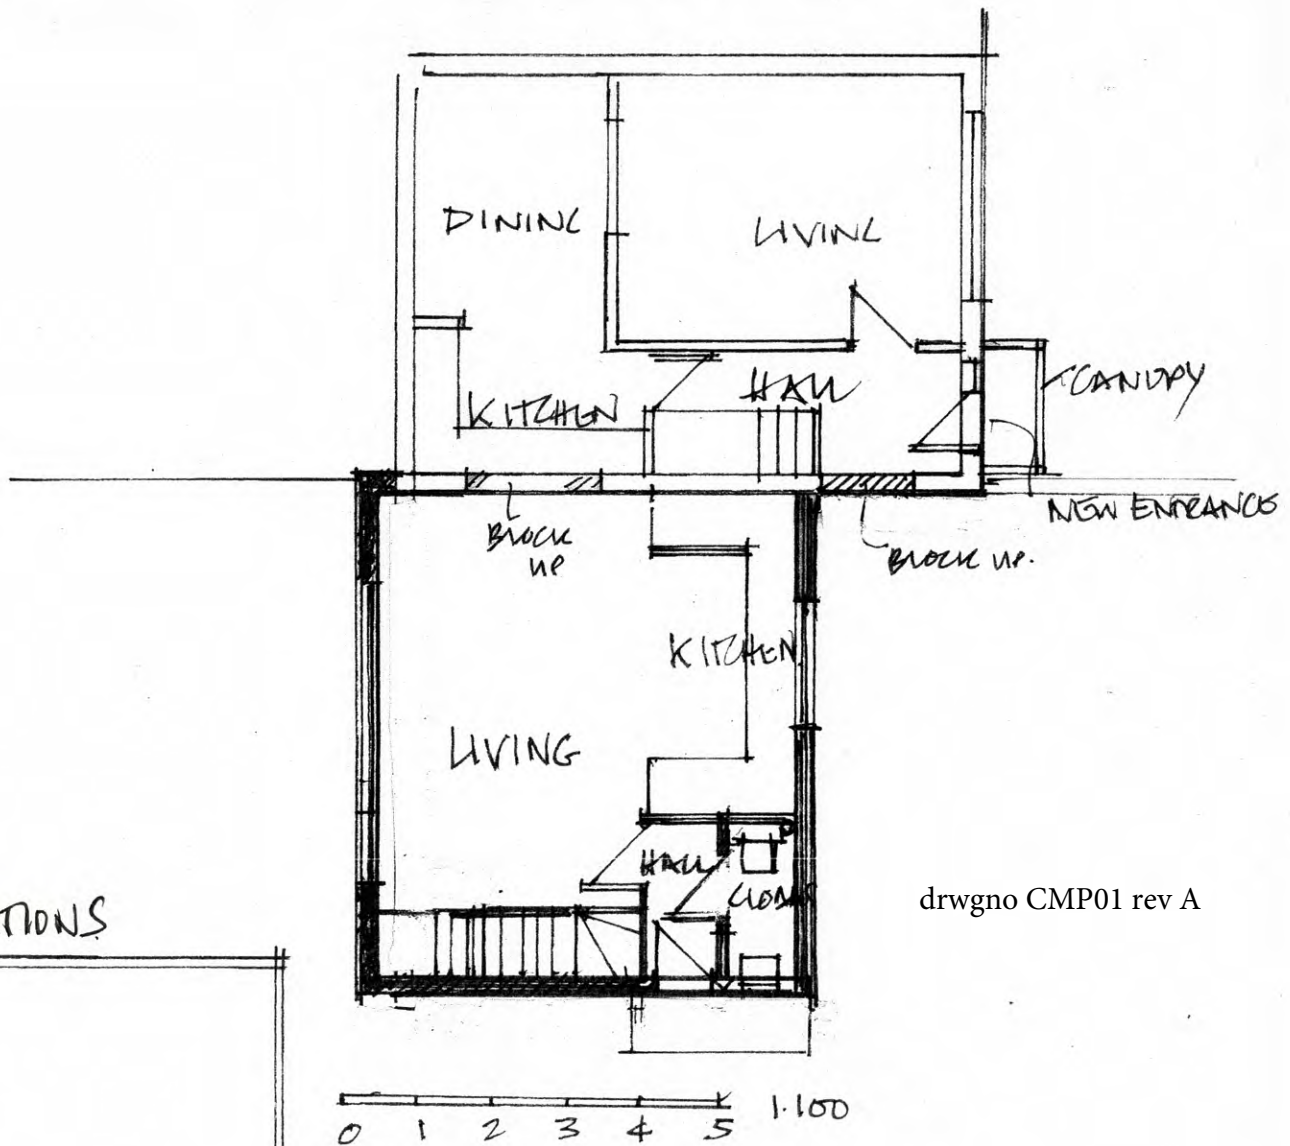

GROUND FLOOR PLAN.

drwgn0 CMP01 rev A

This page is intentionally left blank