





Appendix B


Land Registry Official copy of title plan Title number ON256831 Ordnance Survey map reference SU6986NE Scale 1:1250 enlarged from 1:2500 Administrative area Oxfordshire: South Oxfordshire ©Crown Copyright. Produced by Land Registry. Reproduction in whole or in part is prohibited without the prior written permission of Ordnance Survey. Licence Number 100026316. WANBOURNE LANE П LION MEADOW Surgery The 50 Pleasuance White Hart Hotel Hall Sub Sta Nettlebed White House Hotel The Myrtles A 423 Rectory HIGH STREET **Nettlebed County** Primary School St Bartholomew's

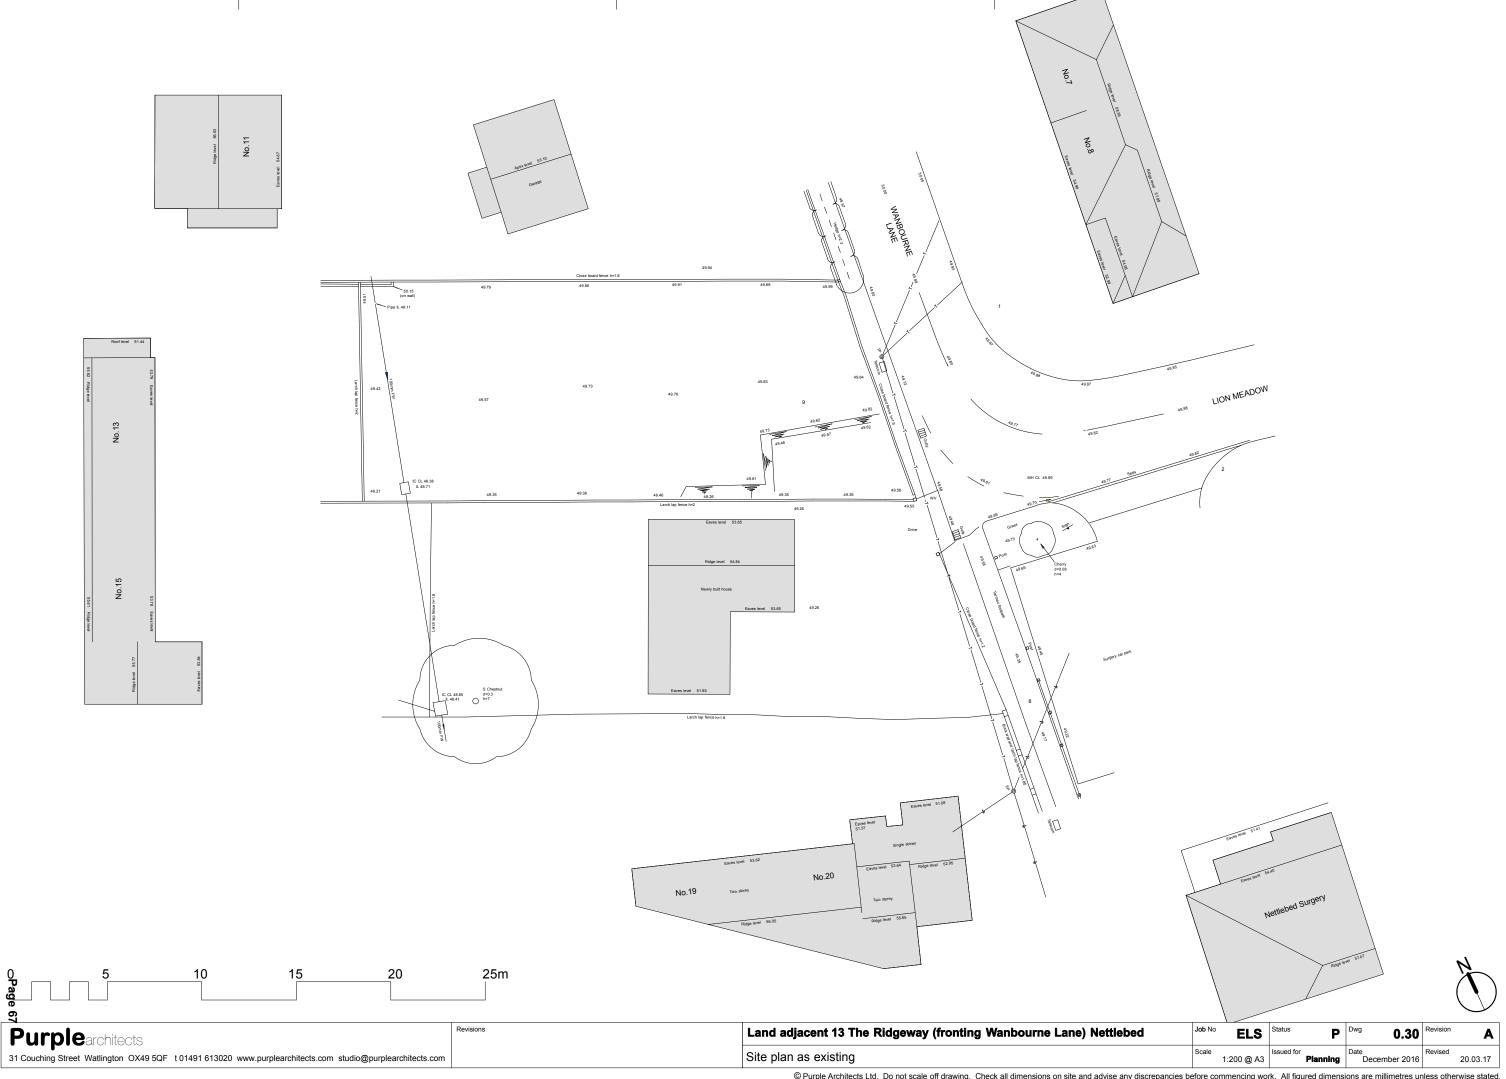

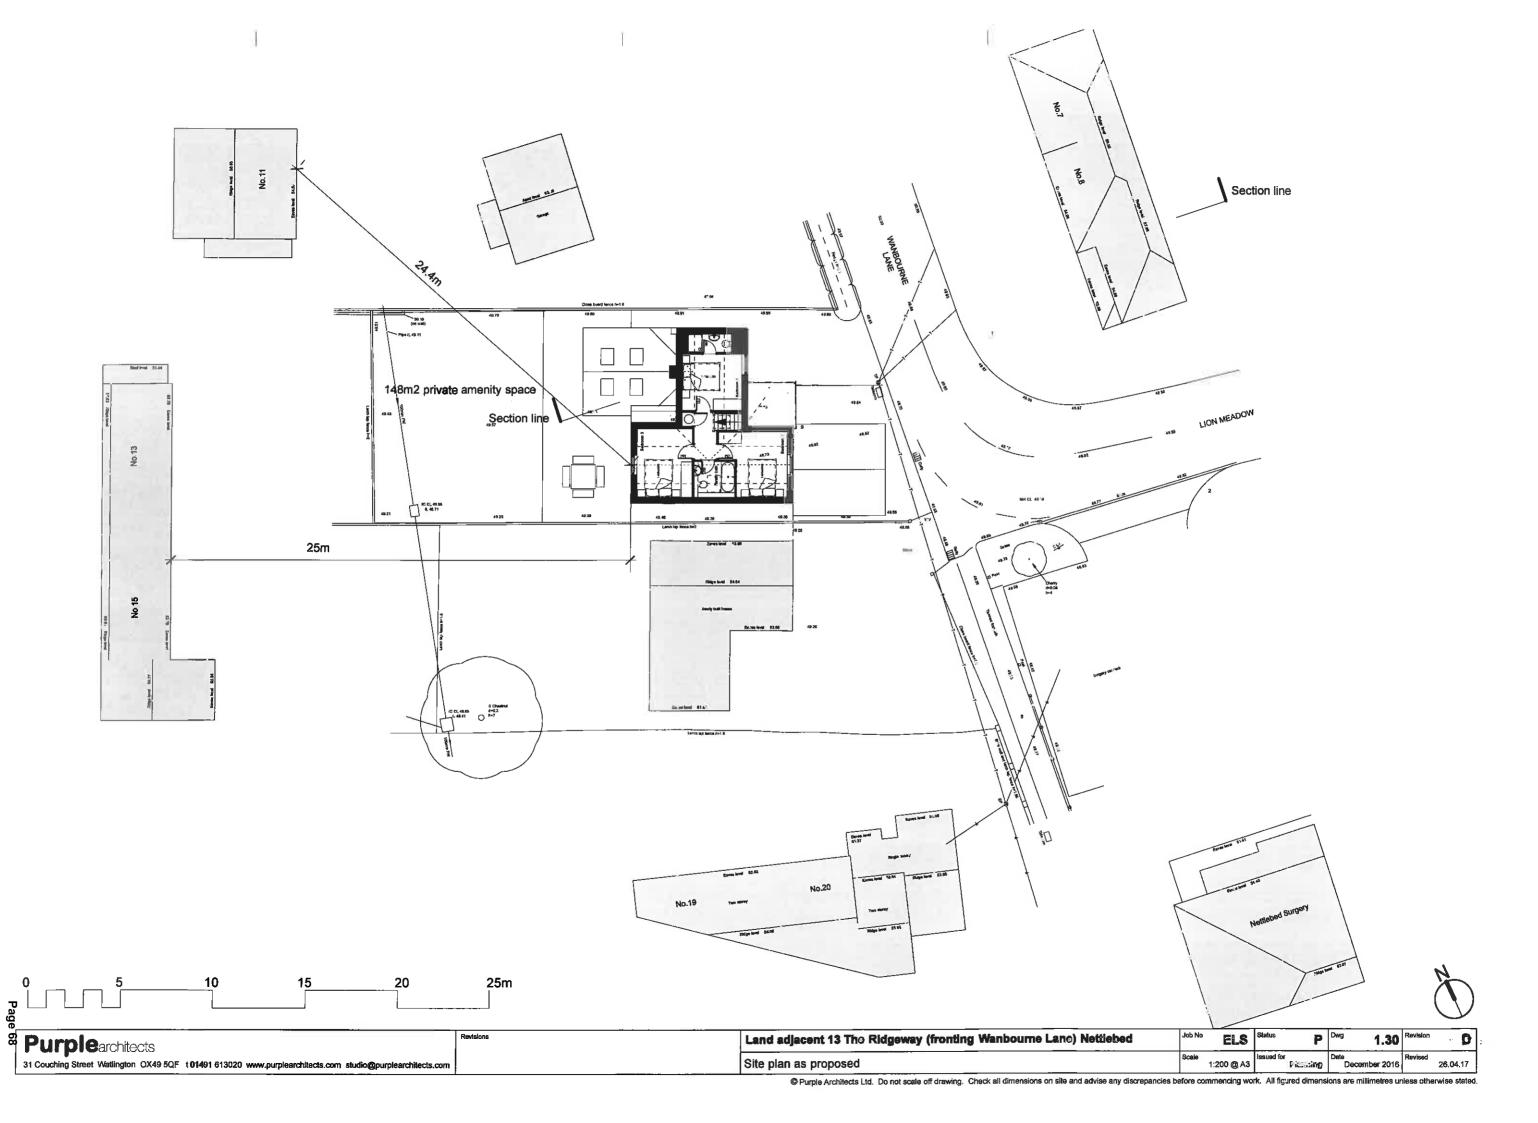

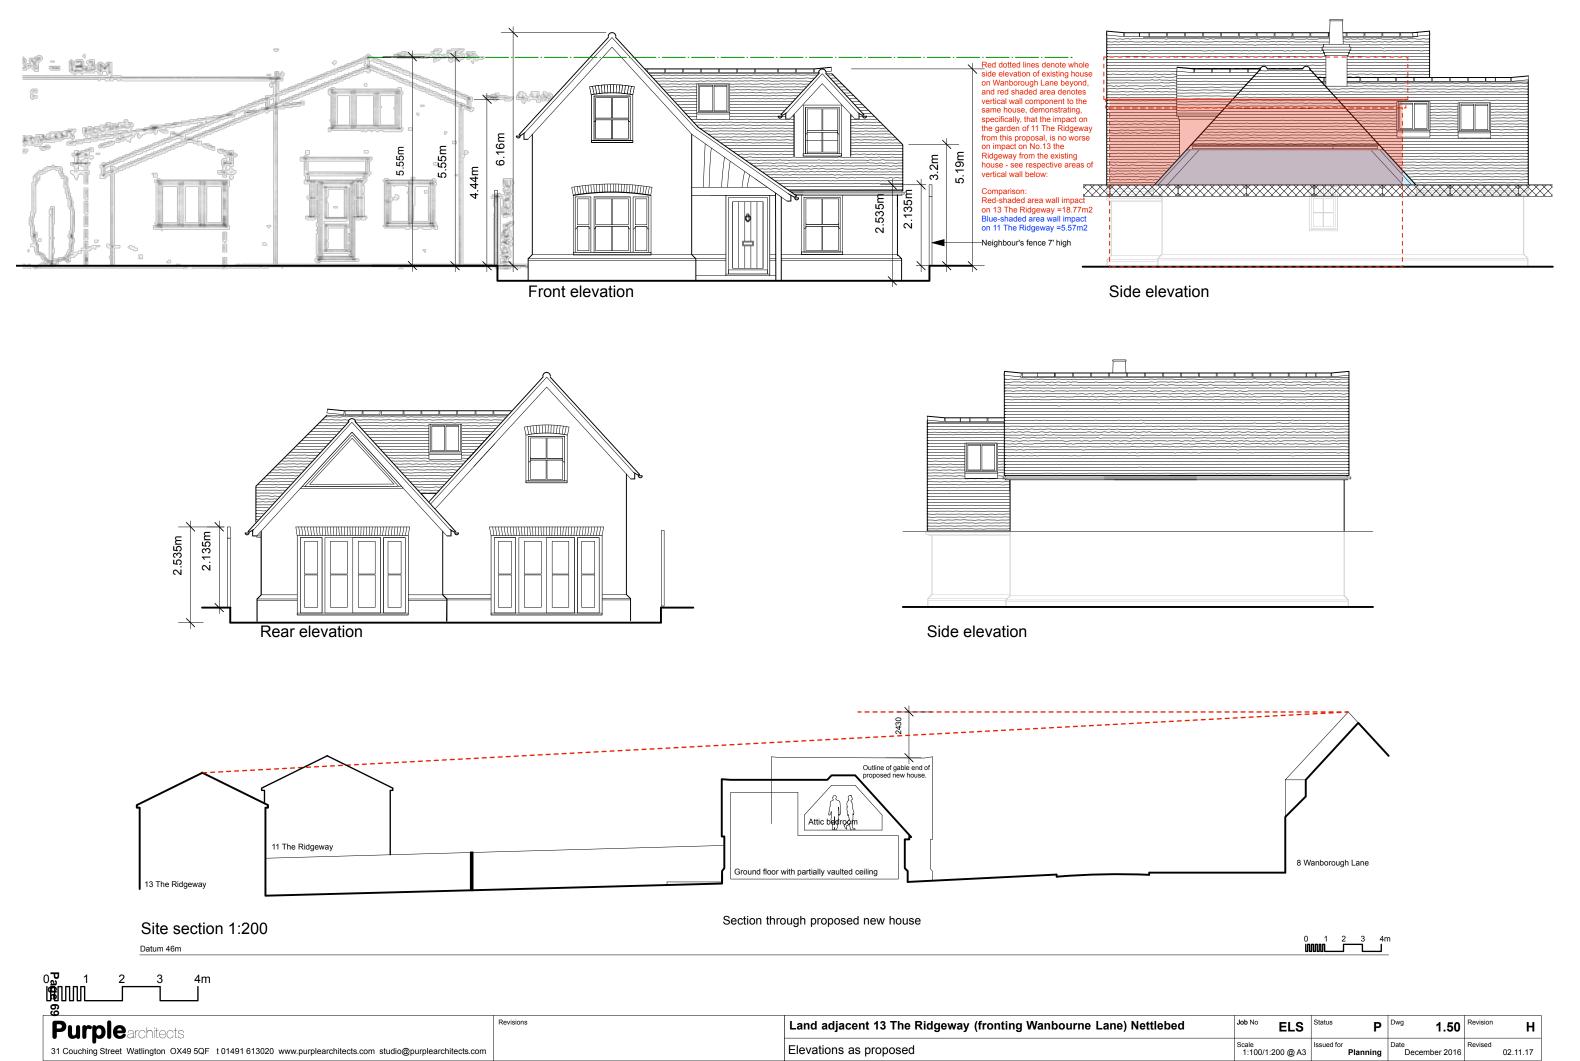

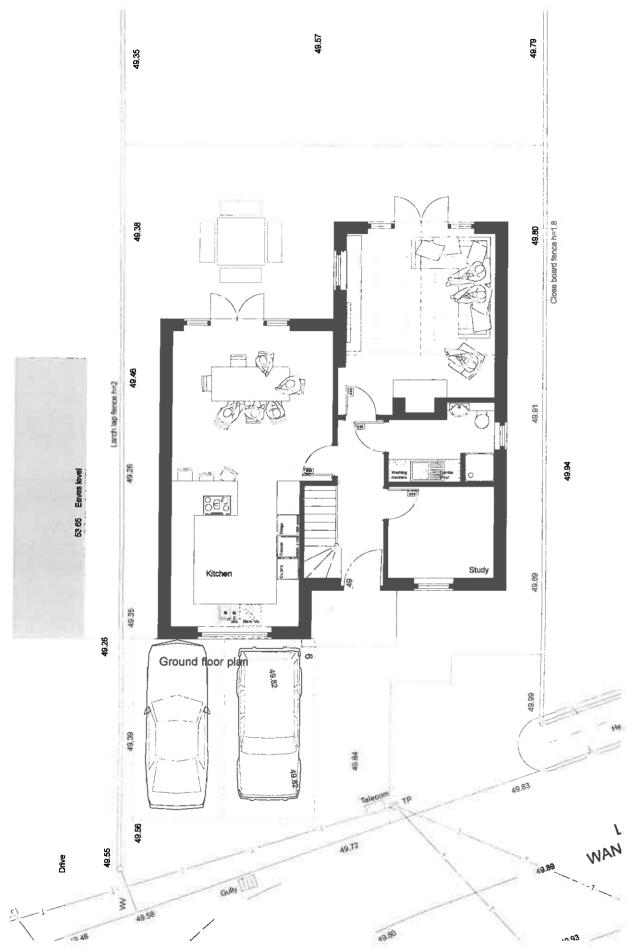

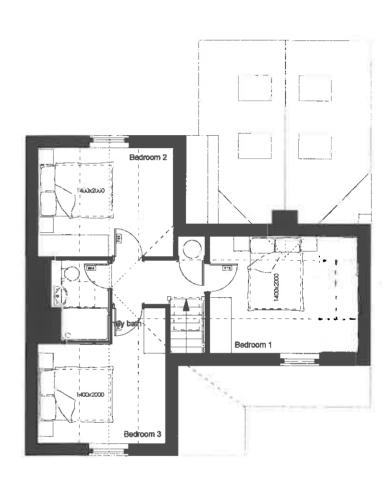

First floor plan

D

0 1 2 3 4m

Purplearchitects

31 Couching Street Watlington OX49 5QF t D1491 613020 www.purplearchitects.com studio@purplearchitects.com

Revisions

Land adjacent 13 The Ridgeway (fronting Wanbourne Lane) Nettlebed

| Do No | ELS | Status | P | Date | Date | Date | Date | December 2016 | P | Date | December 2016 | December 2016