

LOCATION PLAN 1:1250

Appendix 1

| Rev | Date | Revision |
|-----|------|----------|
| | | |

Title: PROPOSED LOCATION PLAN
Project: PROPOSED DWELLINGS
 STONEHAVEN, BERRICK SALOME
 OXFORDSHIRE OX10 6JQ


Client: MR & MRS KING
 STONEHAVEN, BERRICK SALOME
 OXFORDSHIRE
 OX10 6JQ

AKT Planning+Architecture
 Chartered Town Planners and Architects
 Abbeywood 9 Monks Close Dorchester on Thames
 Wallingford Oxfordshire OX10 7JA T.01865 340869
 www.archkingtech.co.uk

| Date | Scale | Drawing No. | Revision |
|--------|-----------|-------------|----------|
| JAN 18 | 1:1250@A3 | J639/200 | |

Agenda Item 10

PROPOSED CONTEXT BLOCK PLAN

 

Appendix 2

| Rev | Date | Revision |
|-----|------|----------|
| | | |

Title: PROPOSED CONTEXT BLOCK PLAN
Project: PROPOSED DWELLINGS
 STONEHAVEN, BERRICK SALOME
 OXFORDSHIRE OX10 6JQ

Client: MR & MRS KING
 STONEHAVEN, BERRICK SALOME
 OXFORDSHIRE
 OX10 6JQ

AKT Planning+Architecture
 Chartered Town Planners and Architects
 Abbeywood 9 Monks Close Dorchester on Thames
 Wallingford Oxfordshire OX10 7JA T.01665 340888
www.archkingtech.co.uk

| Date | Scale | Drawing No. | Revision |
|--------|-----------|-------------|----------|
| JAN 18 | 1:1250@A3 | J639/201 | |



FOR ALL TREE WORKS, REFER TO ARGENTA ARBORICULTURAL REPORT


| | | |
|-----|----------|------------------------|
| Rev | Date | Revision |
| A | 22.02.18 | Entrance gates removed |

Title: PROPOSED SITE PLAN (1:500)
Project: PROPOSED DWELLINGS
 STONEHAVEN, BERRICK SALOME
 WALLINGFORD, OXFORDSHIRE OX10 6JQ

Client: MR & MRS KING
 STONEHAVEN, BERRICK SALOME
 WALLINGFORD, OXFORDSHIRE
 OX10 6JQ

AKT Planning+Architecture
 Chartered Town Planners and Architects
 Abbeywood 9 Monks Close Dorchester on Thames
 Wallingford Oxfordshire OX10 7JA T.01865 340989
 www.archkingtech.co.uk

| | | | |
|--------|----------|-------------|----------|
| Date | Scale | Drawing No. | Revision |
| JAN 18 | 1:500@A3 | J639/202 | A |

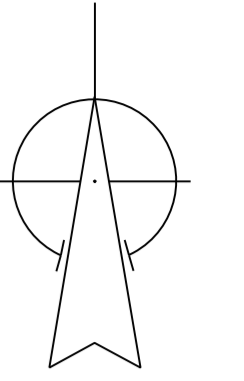

HEDGE TRIMMED TO FACILITATE 2.4M X 43M VISIBILITY SPLAYS IN BOTH DIRECTIONS

CASES COURT

TRIAD

HEDGE TRIMMED TO FACILITATE 2.4M X 43M VISIBILITY SPLAYS IN BOTH DIRECTIONS


| Rev | Date | Revision |
|-----|------|----------|
| | | |

Title: PROPOSED SITE PLAN - VISIBILITY SPLAYS
Project: PROPOSED DWELLINGS
 STONEHAVEN, BERRICK SALOME
 WALLINGFORD, OXFORDSHIRE OX10 6JQ


Client: MR & MRS KING
 STONEHAVEN, BERRICK SALOME
 WALLINGFORD, OXFORDSHIRE
 OX10 6JQ

AKT Planning+Architecture
 Chartered Town Planners and Architects
 Abbeywood 9 Monks Close Dorchester on Thames
 Wallingford Oxfordshire OX10 7JA T.01865 340989
 www.archkingtech.co.uk

| Date | Scale | Drawing No. | Revision |
|--------|--------------------|-------------|----------|
| FEB 18 | 1:500@A3, 1:250@A1 | J639/203 | Page 6/6 |

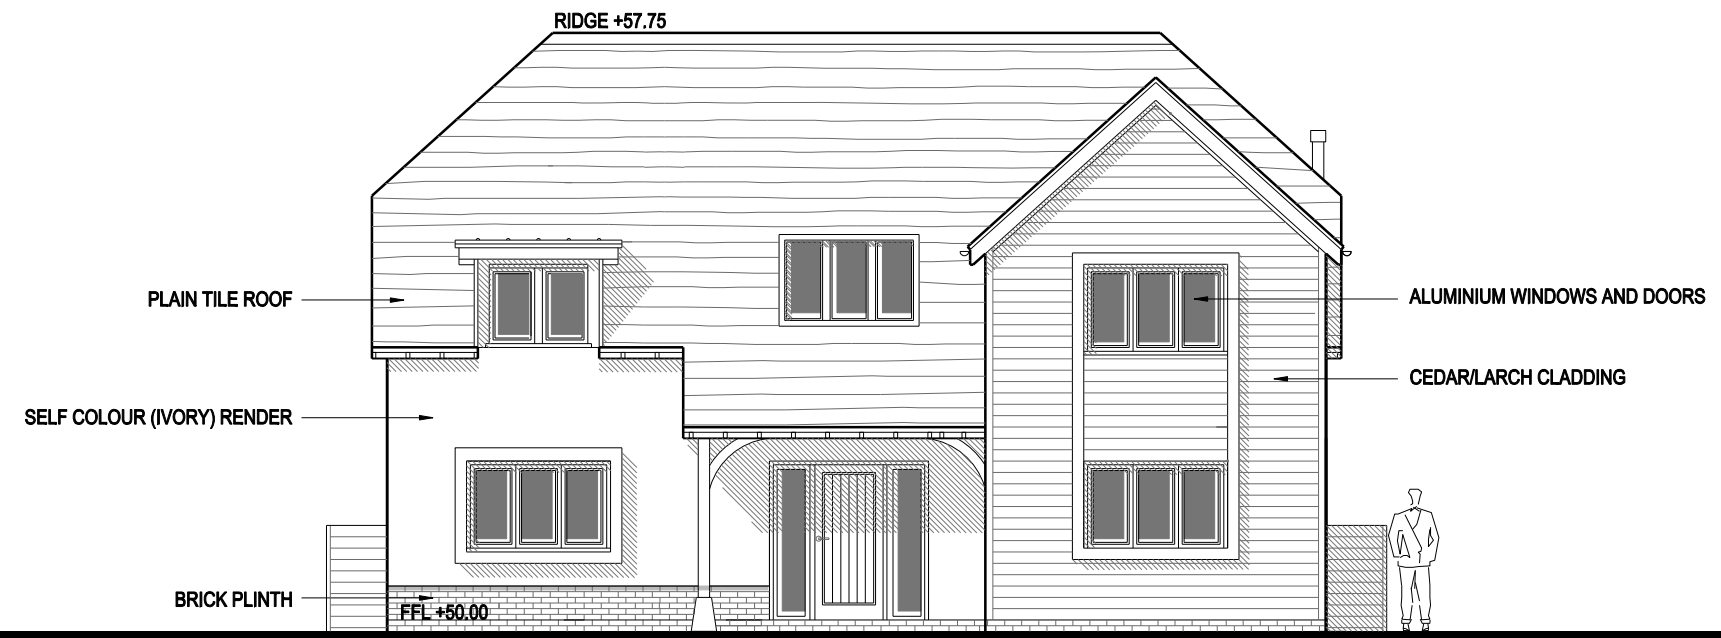

PROPOSED FRONT (EAST) ELEVATION

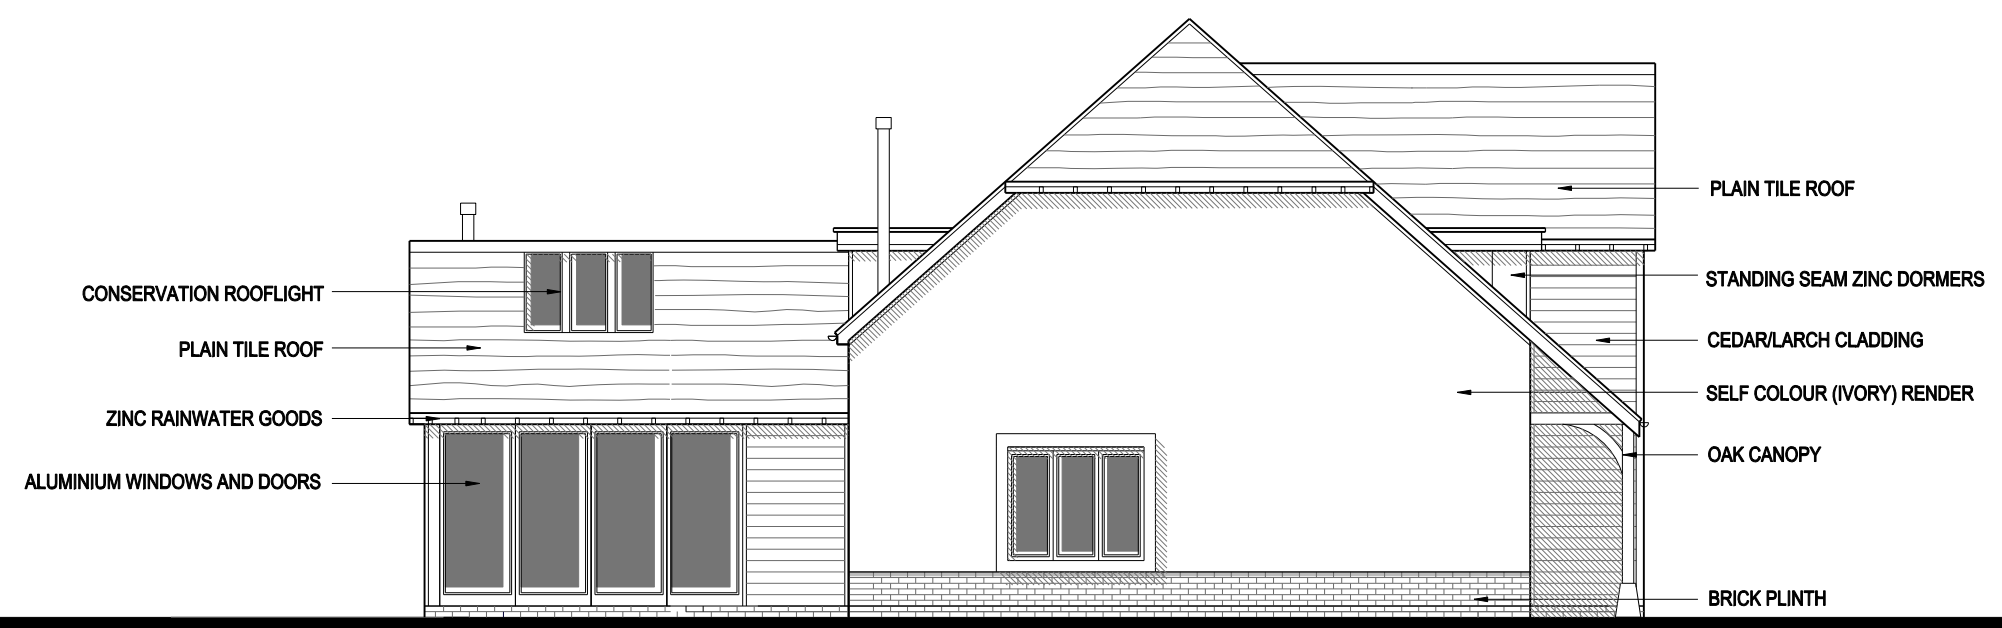

PROPOSED SIDE (SOUTH) ELEVATION

| Rev | Date | Revision |
|-----|------|----------|
| | | |

Title: PLOT 2 - PROPOSED FRONT AND SIDE ELEVATIONS
Project: PROPOSED DWELLINGS
 STONEHAVEN, BERRICK SALOME
 WALLINGFORD, OXFORDSHIRE OX10 6JQ


Client: MR & MRS KING
 STONEHAVEN, BERRICK SALOME
 WALLINGFORD, OXFORDSHIRE
 OX10 6JQ

AKT Planning+Architecture
 Chartered Town Planners and Architects
 Abbeywood 9 Monks Close Dorchester on Thames
 Wallingford Oxfordshire OX10 7JA T.01865 340989
 www.archkingtech.co.uk

| Date | Scale | Drawing No. | Revision |
|--------|----------|-------------|----------|
| JAN 18 | 1:100@A3 | J639/223 | |



PROPOSED FRONT (EAST) ELEVATION

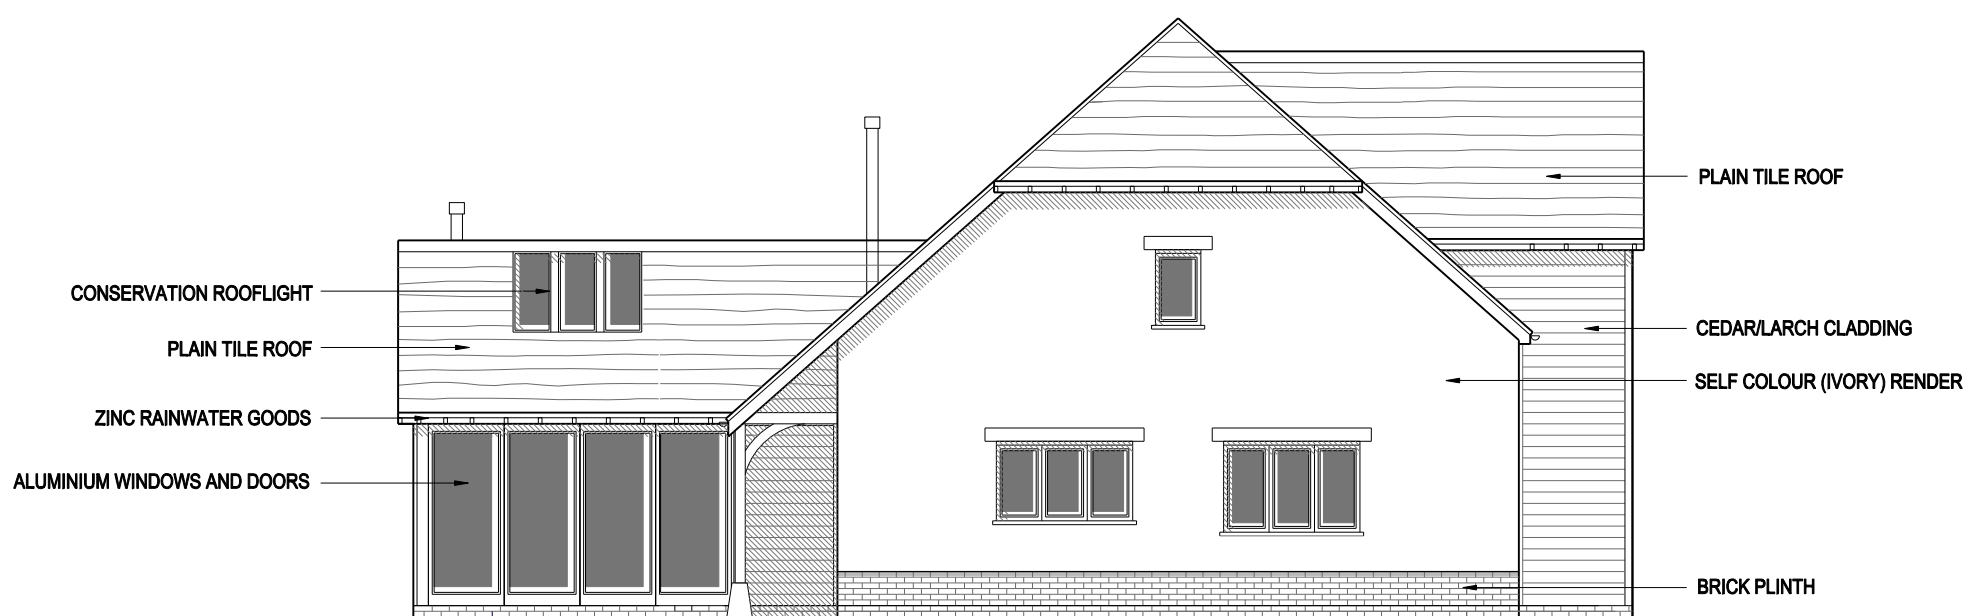

PROPOSED SIDE (SOUTH) ELEVATION

| Rev | Date | Revision |
|-----|------|----------|
| | | |

Title: PLOT 1 - PROPOSED FRONT AND SIDE ELEVATIONS
Project: PROPOSED DWELLINGS
 STONEHAVEN, BERRICK SALOME
 WALLINGFORD, OXFORDSHIRE OX10 6JQ

Client: MR & MRS KING
 STONEHAVEN, BERRICK SALOME
 WALLINGFORD, OXFORDSHIRE
 OX10 6JQ

AKT Planning+Architecture
 Chartered Town Planners and Architects
 Abbeywood 9 Monks Close Dorchester on Thames
 Wallingford Oxfordshire OX10 7JA T.01865 340989
 www.archkingtech.co.uk

| Date | Scale | Drawing No. | Revision |
|--------|----------|-------------|----------|
| JAN 18 | 1:100@A3 | J639/213 | |



PROPOSED FRONT (EAST) ELEVATION



PROPOSED SIDE (SOUTH) ELEVATION

| Rev | Date | Revision |
|-----|------|----------|
| | | |

Title: PLOT 3 - PROPOSED FRONT AND SIDE ELEVATIONS
Project: PROPOSED DWELLINGS
 STONEHAVEN, BERRICK SALOME
 WALLINGFORD, OXFORDSHIRE OX10 6JQ

Client: MR & MRS KING
 STONEHAVEN, BERRICK SALOME
 WALLINGFORD, OXFORDSHIRE
 OX10 6JQ

AKT Planning+Architecture
 Chartered Town Planners and Architects
 Abbeywood 9 Monks Close Dorchester on Thames
 Wallingford Oxfordshire OX10 7JA T.01865 340989
 www.archkingtech.co.uk

| Date | Scale | Drawing No. | Revision |
|--------|----------|-------------|----------|
| JAN 18 | 1:100@A3 | J639/233 | |



PROPOSED REAR (WEST) ELEVATION



PROPOSED SIDE (NORTH) ELEVATION


| Rev | Date | Revision |
|-----|------|----------|
| | | |

Title: PLOT 1 - PROPOSED REAR AND SIDE ELEVATIONS
Project: PROPOSED DWELLINGS
 STONEHAVEN, BERRICK SALOME
 WALLINGFORD, OXFORDSHIRE OX10 6JQ


Client: MR & MRS KING
 STONEHAVEN, BERRICK SALOME
 WALLINGFORD, OXFORDSHIRE
 OX10 6JQ

AKT Planning+Architecture
 Chartered Town Planners and Architects
 Abbeywood 9 Monks Close Dorchester on Thames
 Wallingford Oxfordshire OX10 7JA T.01865 340989
 www.archkingtech.co.uk

| Date | Scale | Drawing No. | Revision |
|--------|----------|-------------|----------|
| JAN 18 | 1:100@A3 | J639/214 | |

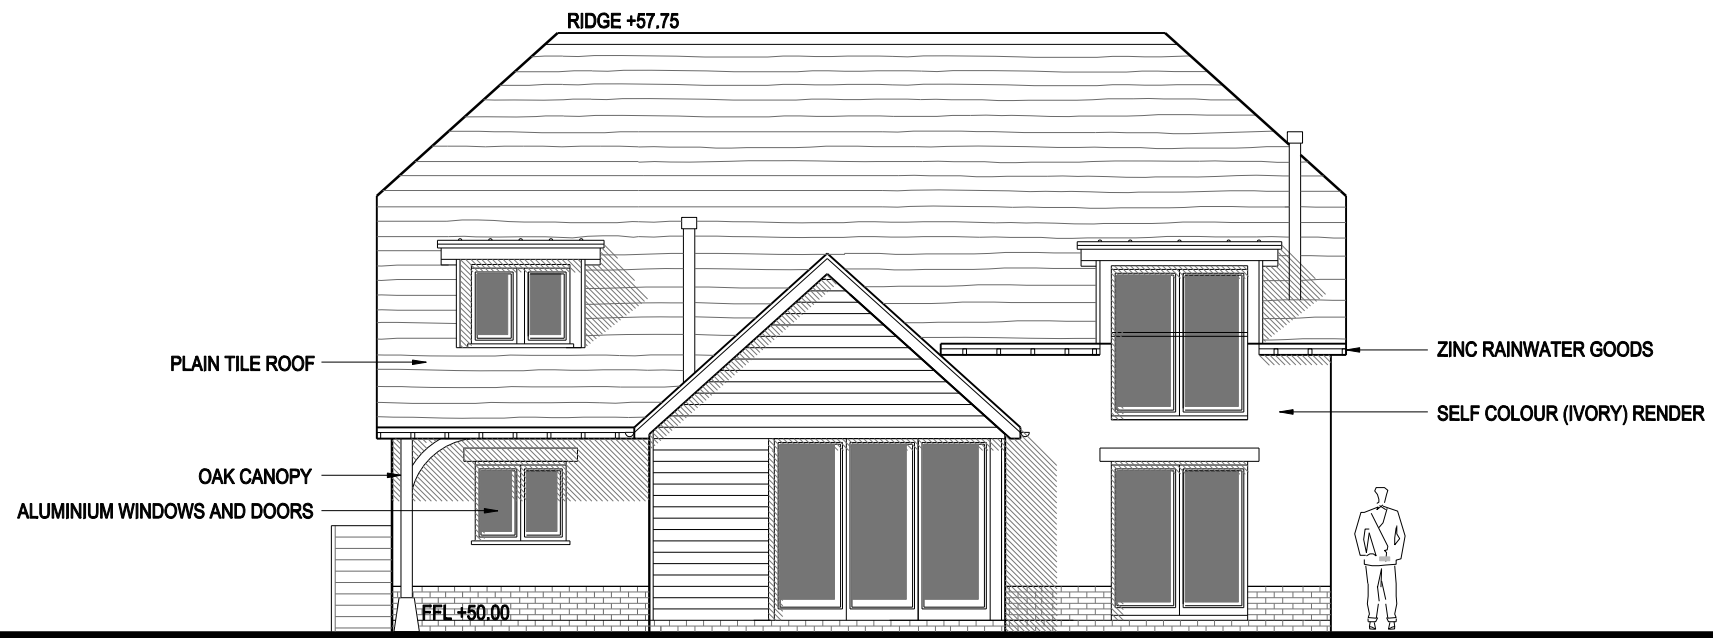

PROPOSED REAR (WEST) ELEVATION

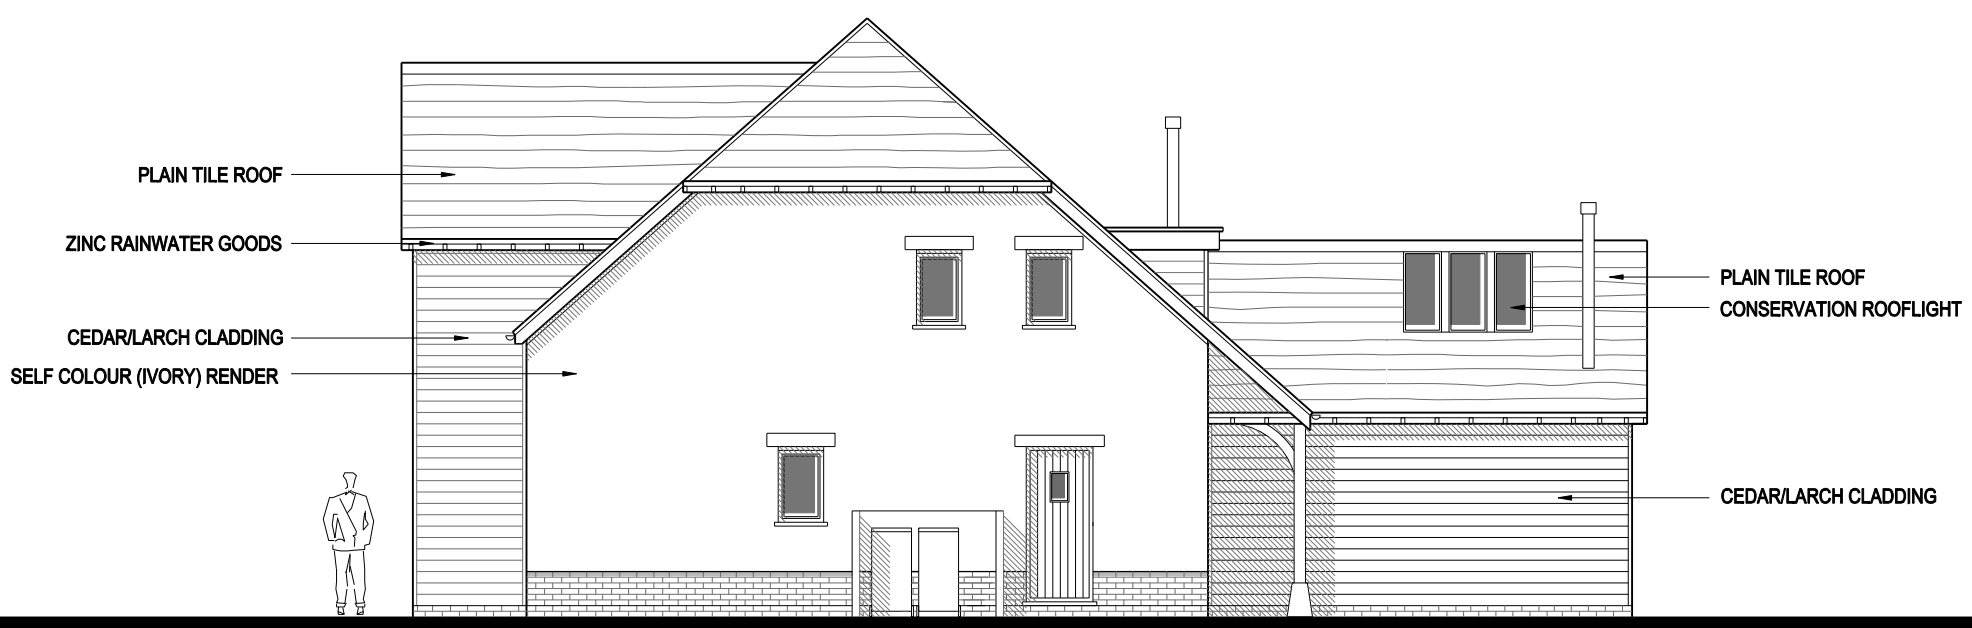

PROPOSED SIDE (NORTH) ELEVATION


| Rev | Date | Revision |
|-----|------|----------|
| | | |

Title: PLOT 2 - PROPOSED REAR AND SIDE ELEVATIONS
Project: PROPOSED DWELLINGS
 STONEHAVEN, BERRICK SALOME
 WALLINGFORD, OXFORDSHIRE OX10 6JQ

Client: MR & MRS KING
 STONEHAVEN, BERRICK SALOME
 WALLINGFORD, OXFORDSHIRE
 OX10 6JQ

AKT Planning+Architecture
 Chartered Town Planners and Architects
 Abbeywood 9 Monks Close Dorchester on Thames
 Wallingford Oxfordshire OX10 7JA T.01865 340989
 www.archkingtech.co.uk

| Date | Scale | Drawing No. | Revision |
|--------|----------|-------------|----------|
| JAN 18 | 1:100@A3 | J639/234 | |

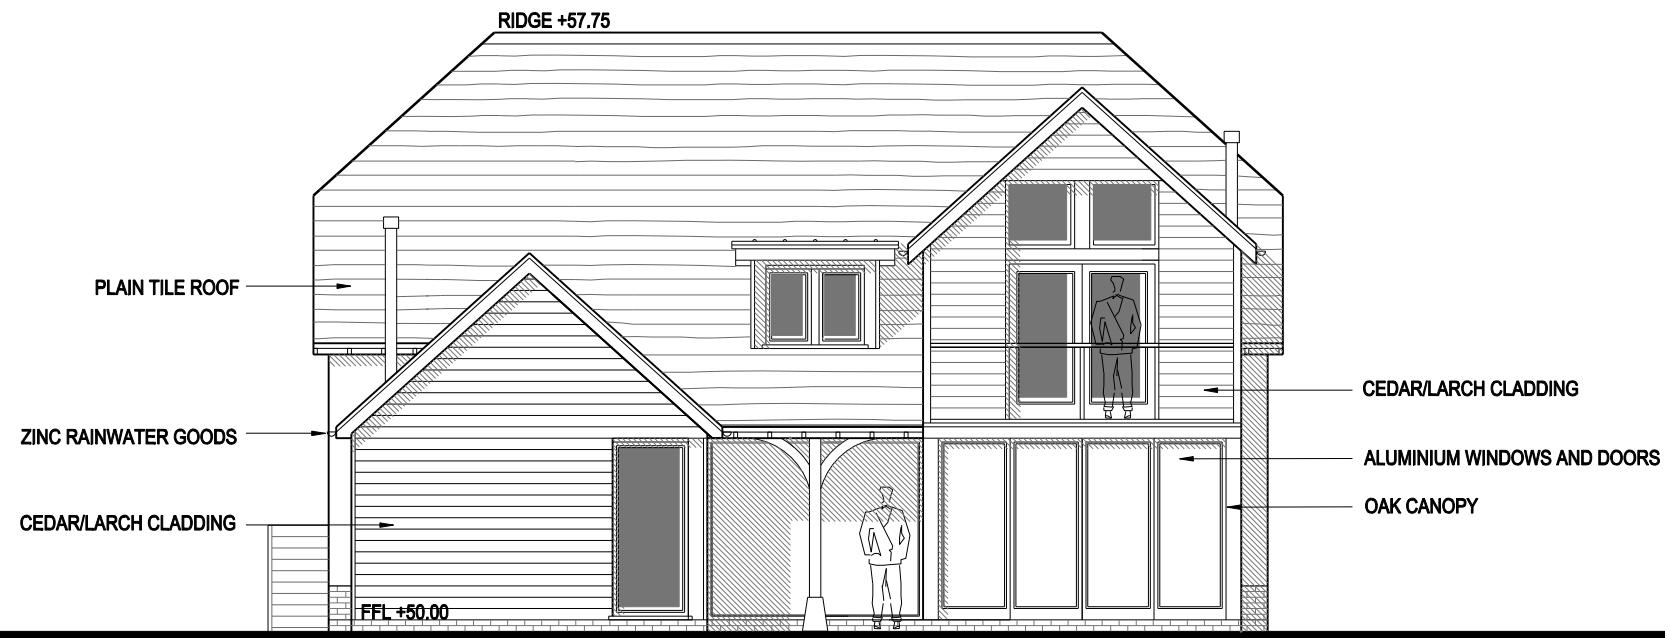

PROPOSED REAR (WEST) ELEVATION



PROPOSED SIDE (NORTH) ELEVATION

| Rev | Date | Revision |
|-----|------|----------|
| | | |


Title: PLOT 3 - PROPOSED REAR AND SIDE ELEVATIONS
Project: PROPOSED DWELLINGS
 STONEHAVEN, BERRICK SALOME
 WALLINGFORD, OXFORDSHIRE OX10 6JQ

Client: MR & MRS KING
 STONEHAVEN, BERRICK SALOME
 WALLINGFORD, OXFORDSHIRE
 OX10 6JQ

AKT Planning+Architecture
 Chartered Town Planners and Architects
 Abbeywood 9 Monks Close Dorchester on Thames
 Wallingford Oxfordshire OX10 7JA T.01865 340989
 www.archkingtech.co.uk

| Date | Scale | Drawing No. | Revision |
|--------|----------|-------------|----------|
| JAN 18 | 1:100@A3 | J639/234 | |

PROPOSED STREET ELEVATION

 

| Rev | Date | Revision |
|-----|------|----------|
| | | |

Title: PROPOSED STREET ELEVATION
Project: PROPOSED DWELLINGS
 STONEHAVEN, BERRICK SALOME
 WALLINGFORD, OXFORDSHIRE OX10 6JQ

Client: MR & MRS KING
 STONEHAVEN, BERRICK SALOME
 WALLINGFORD, OXFORDSHIRE
 OX10 6JQ

AKT Planning+Architecture
 Chartered Town Planners and Architects
 Abbeywood 9 Monks Close Dorchester on Thames
 Wallingford Oxfordshire OX10 7JA T.01865 340989
www.archkingtech.co.uk

| Date | Scale | Drawing No. | Revision |
|--------|----------|-------------|----------|
| JAN 18 | 1:200@A3 | J639/240 | |

This page is intentionally left blank