


Appendix 1

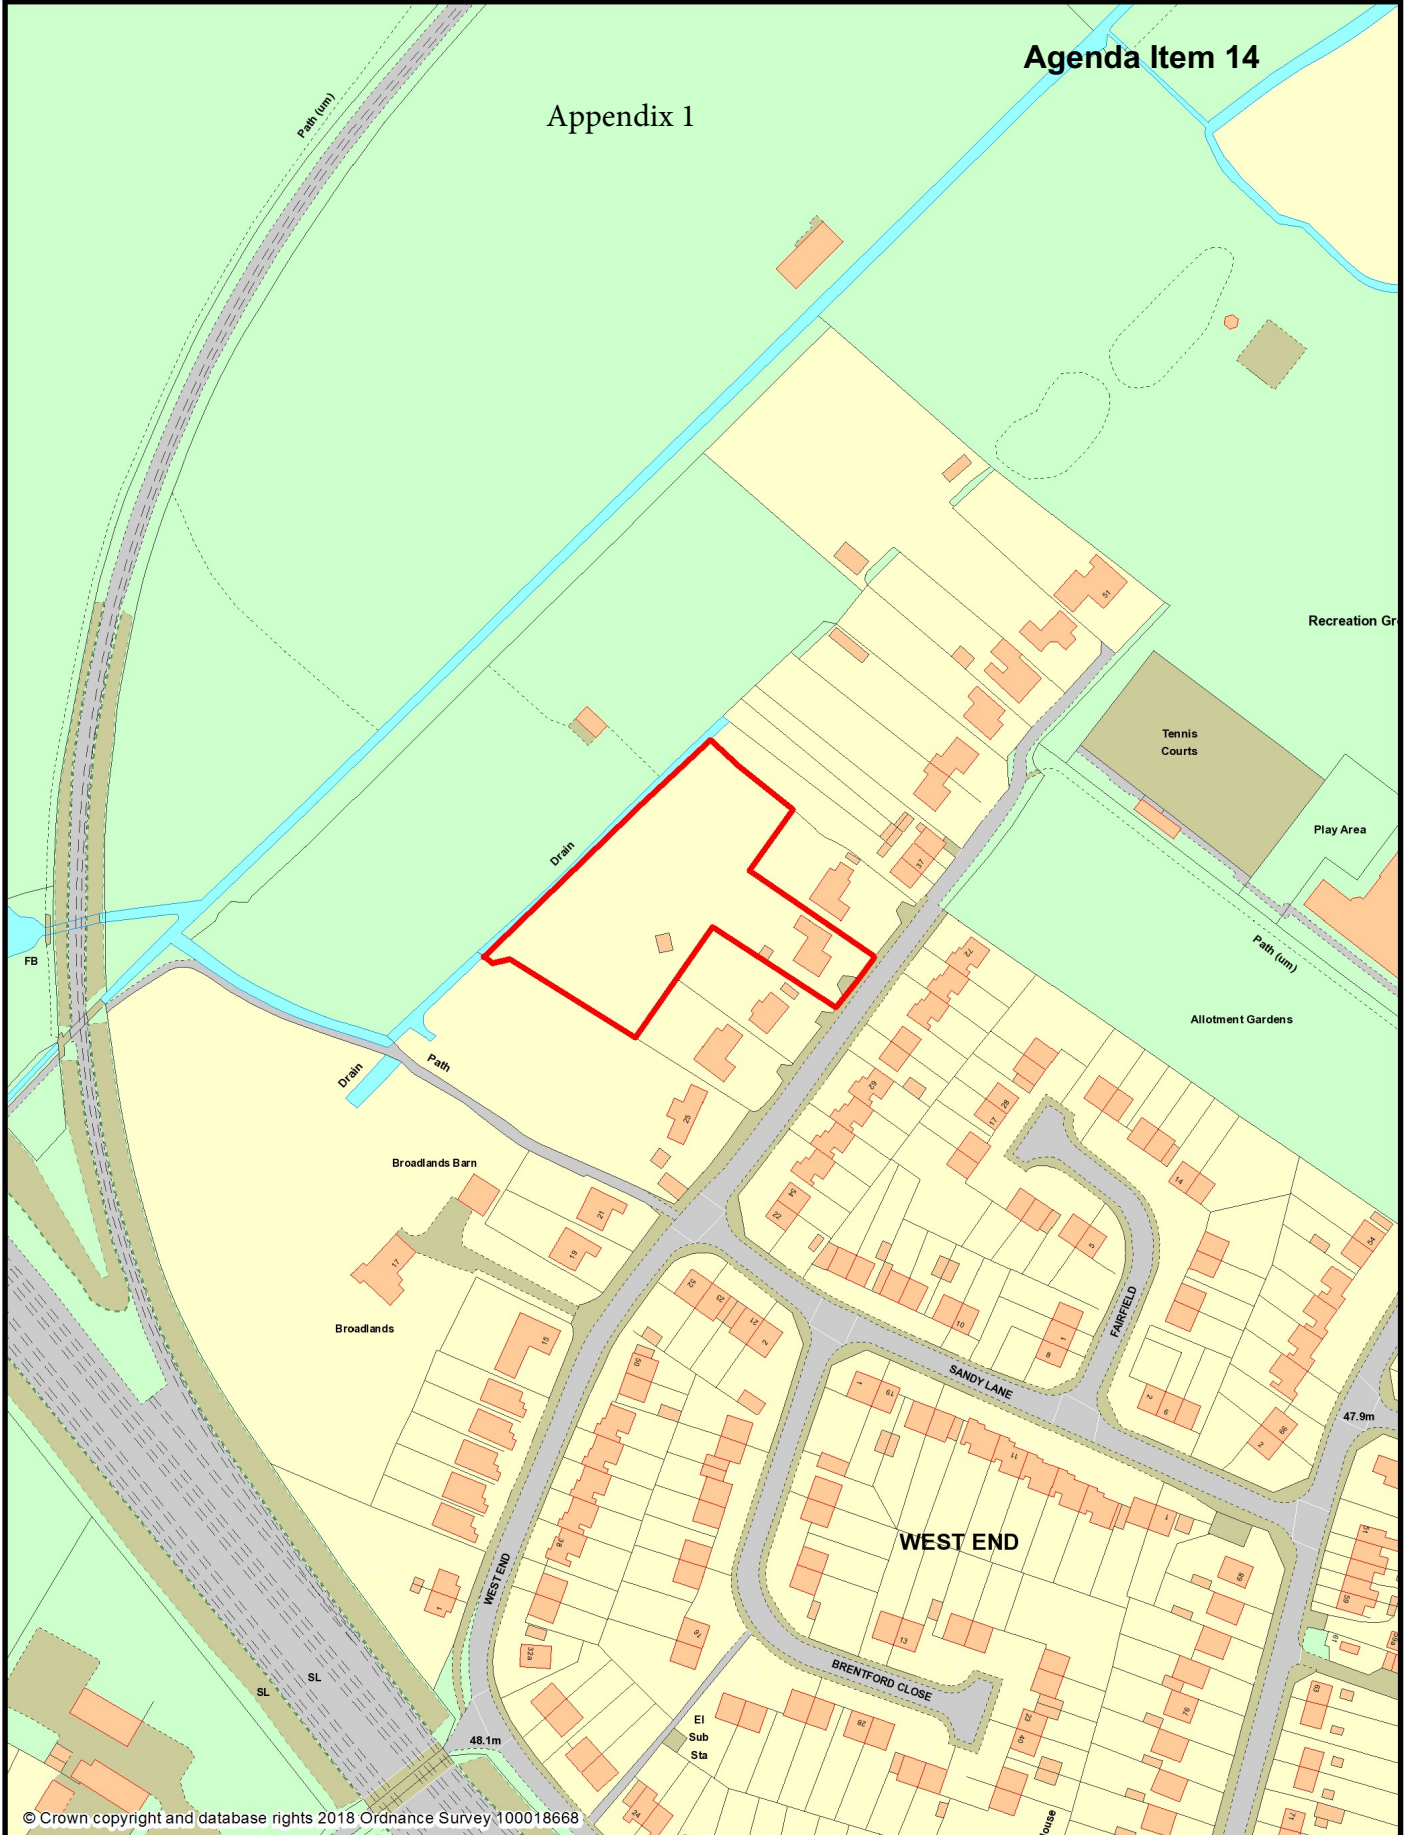

© Crown copyright and database rights 2018 Ordnance Survey 100018668



Revisions

- J: 26.06.18: Dormer window removed from plot 3.
- H: 02.05.18: Amendments following planner's comments: Site entrance amended. Dormer window removed from plot 3. Dormers added to plots 1 & 2. Existing hedge to south eastern hedge indicated.
- G: 15.02.18: Parking spaces annotated.
- F: 12.12.17: Layout annotated.
- E: 23.11.17: Layout updated to suit detailed site survey.
- D: 27.06.17: Plot 3 extended by 1m.
- C: 23.06.17: Layout changes & highways comments incorporated.
- B: 20.04.17: Elevations added.
- A: 29.03.17: Plot changed to chalet style layout.



# Appendix 2

Project.


**Residential  
development at 31  
West End, Cholsey**

Drawing title.

**Proposed Site Layout  
& Street Elevation**

Scale: 1:250, 1:100	Revision
Date: March 2017	J
Drawn: DW	

Drawing No. **WST.P02**

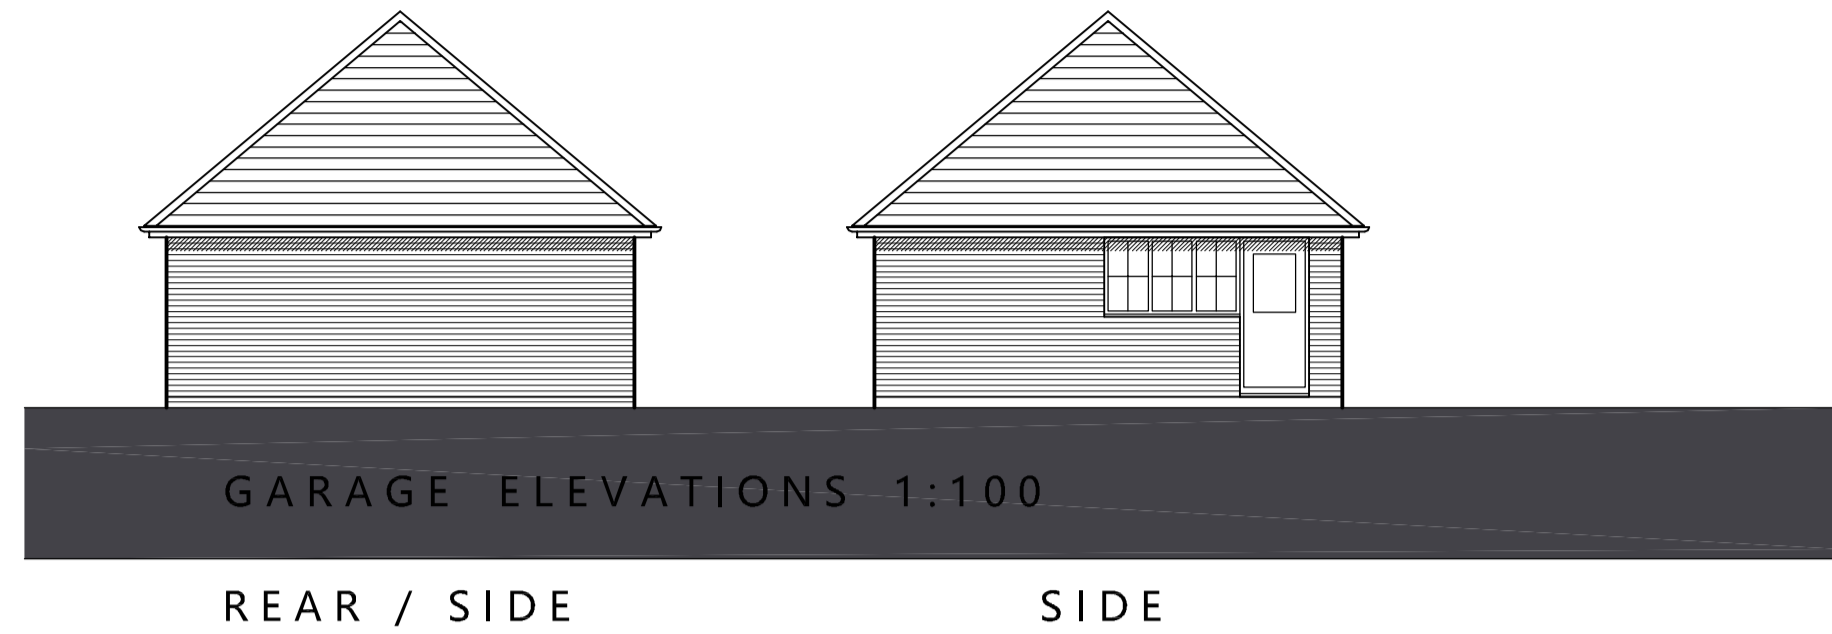

GARAGE ELEVATIONS 1:100

REAR / SIDE

SIDE



PLOT ONE

PROPOSED FRONT ELEVATION



PLOT ONE


PROPOSED SIDE ELEVATIONS 1:100

PLOT ONE




PLOT ONE

PROPOSED REAR ELEVATION

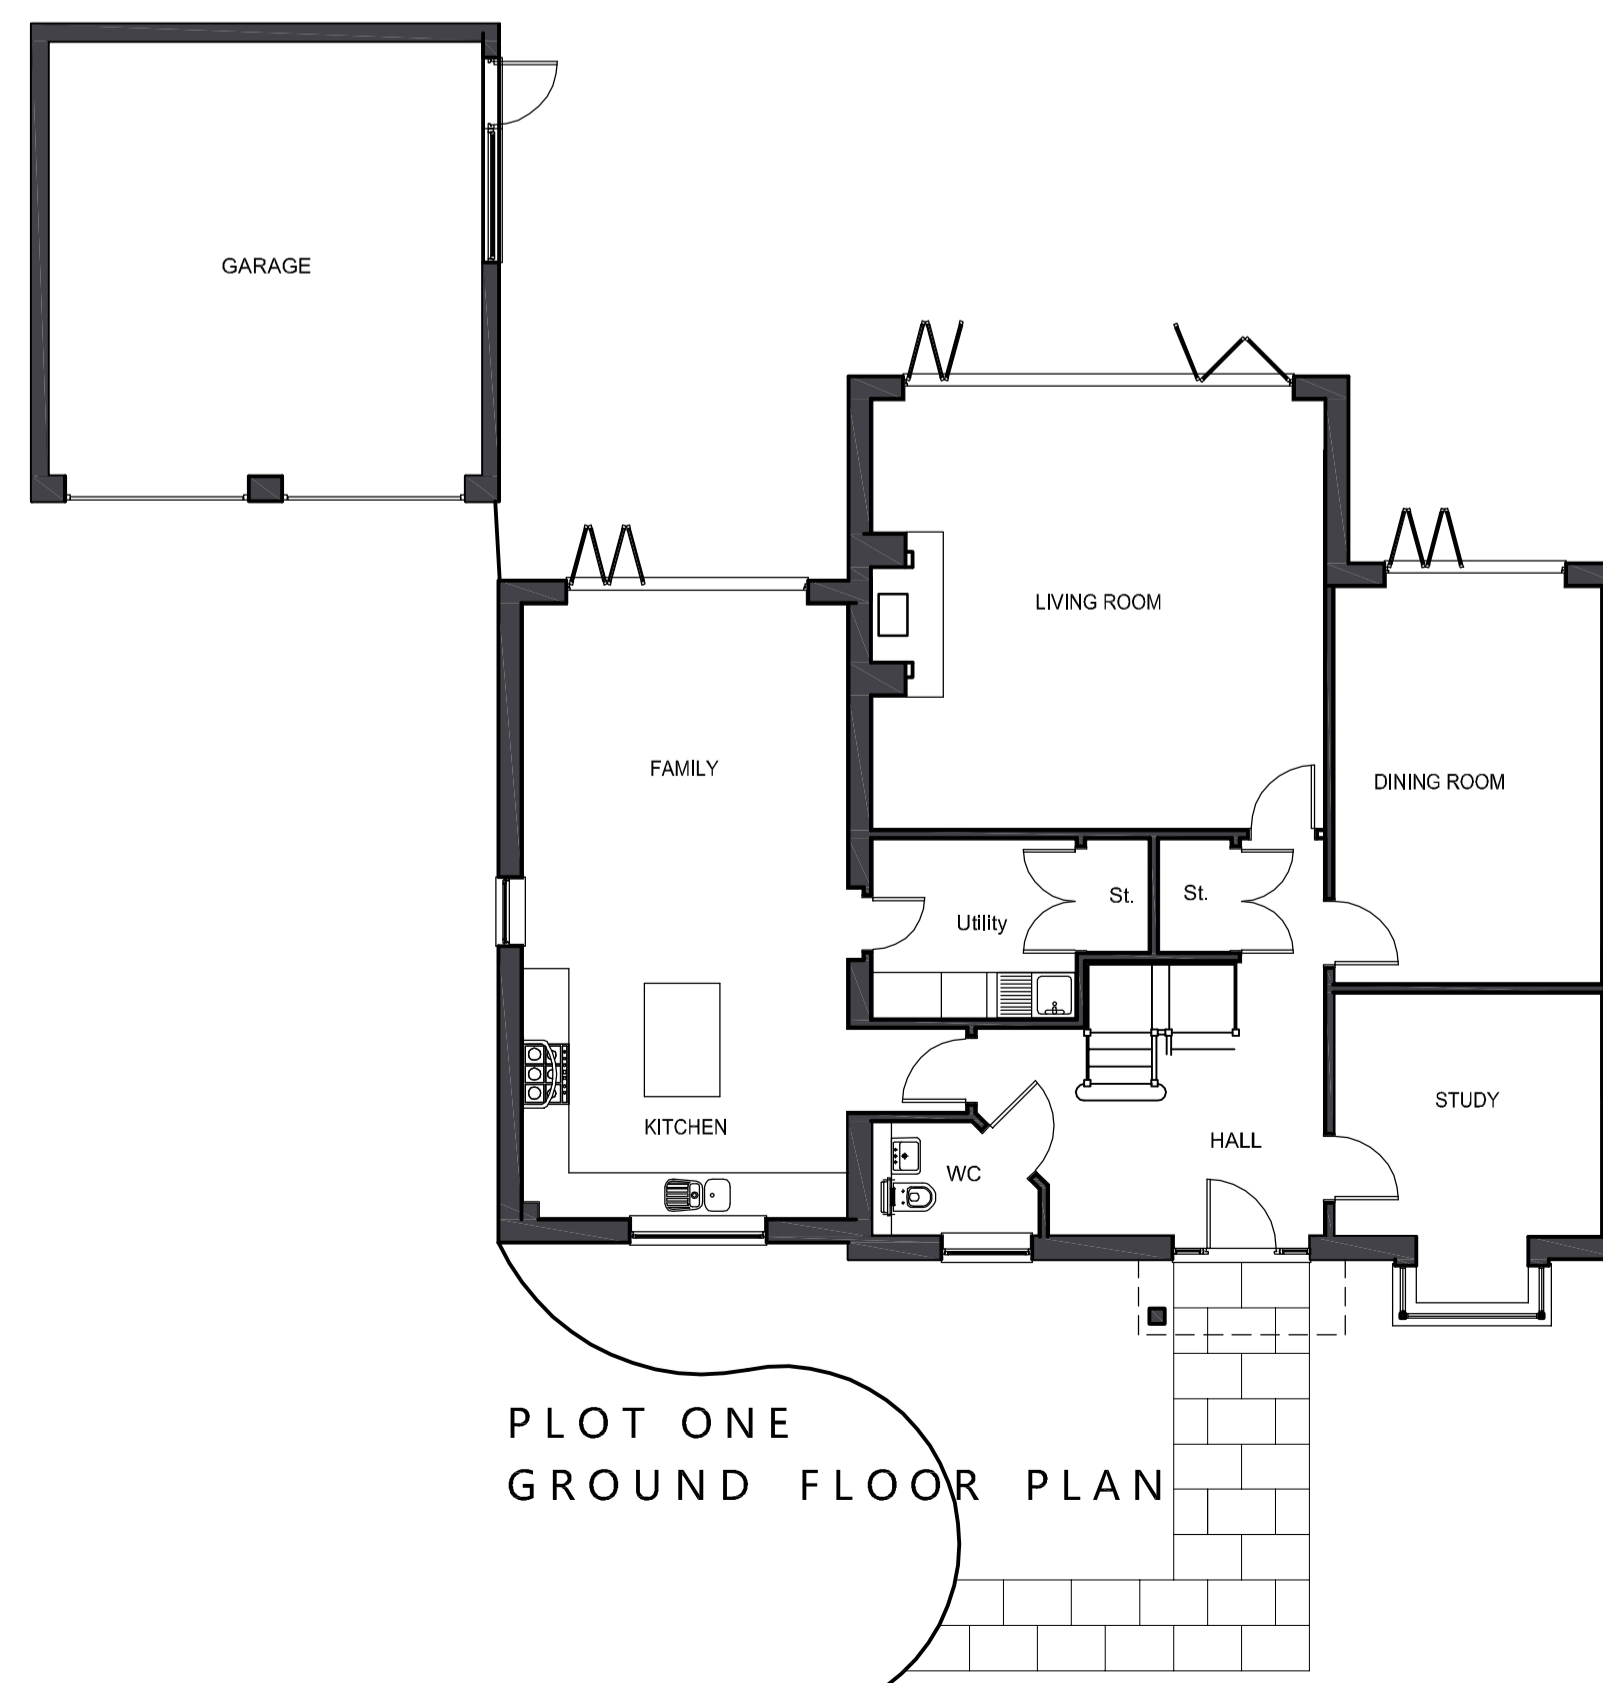

PLOT ONE  
GROUND FLOOR PLAN

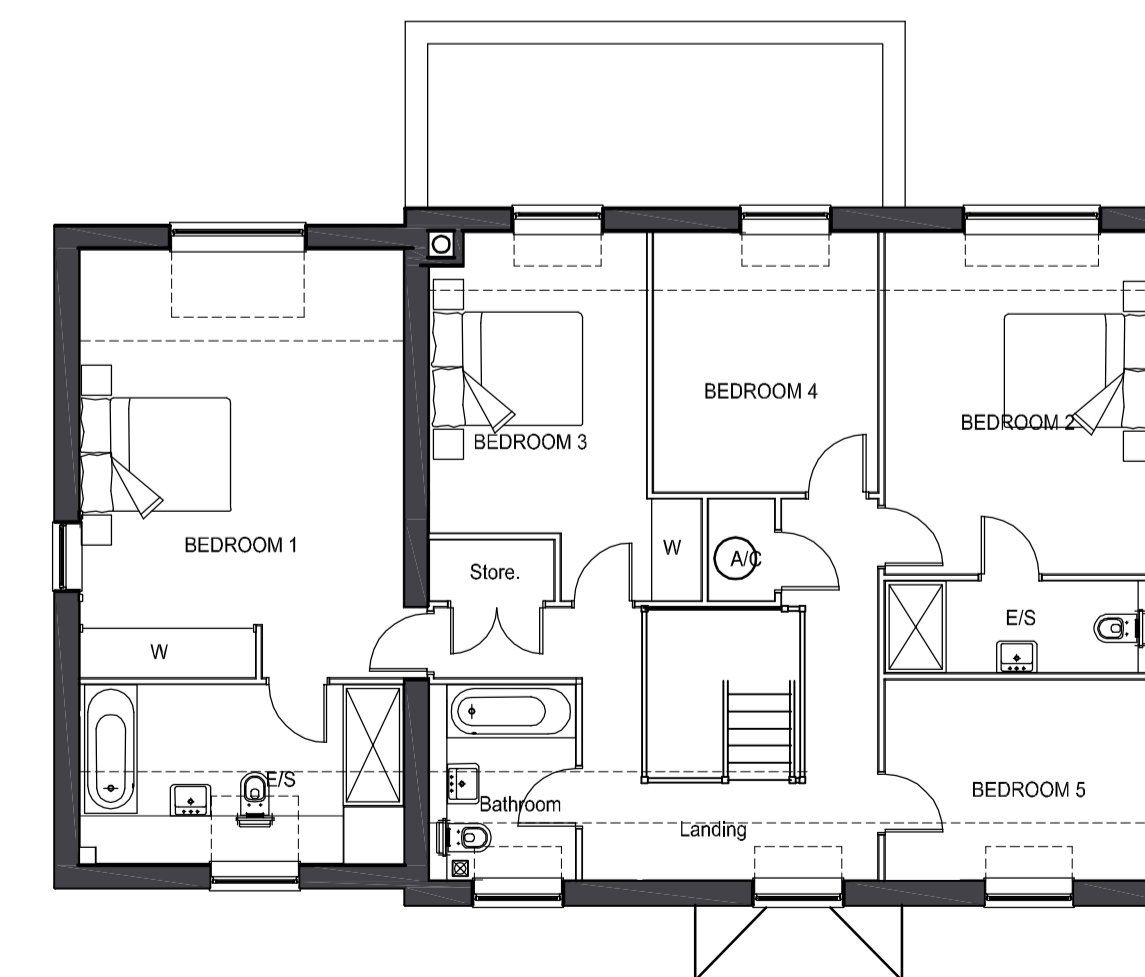

FIRST FLOOR PLAN

Revisions

A: 02.05.18: Roof lowered resulting in dormer windows to first floor windows.

Project.

Residential  
development at 31  
West End, Cholsey

Drawing title.

Plot 1  
Proposed Floor Plans &  
Elevations

Scale: 1:100

Date: Dec 2017

Drawn: DW

Drawing No.

Revision

A

WST.P11



PROPOSED FRONT ELEVATION



PROPOSED REAR ELEVATION




PLOT TWO




PLOT TWO

PROPOSED SIDE ELEVATIONS 1:100

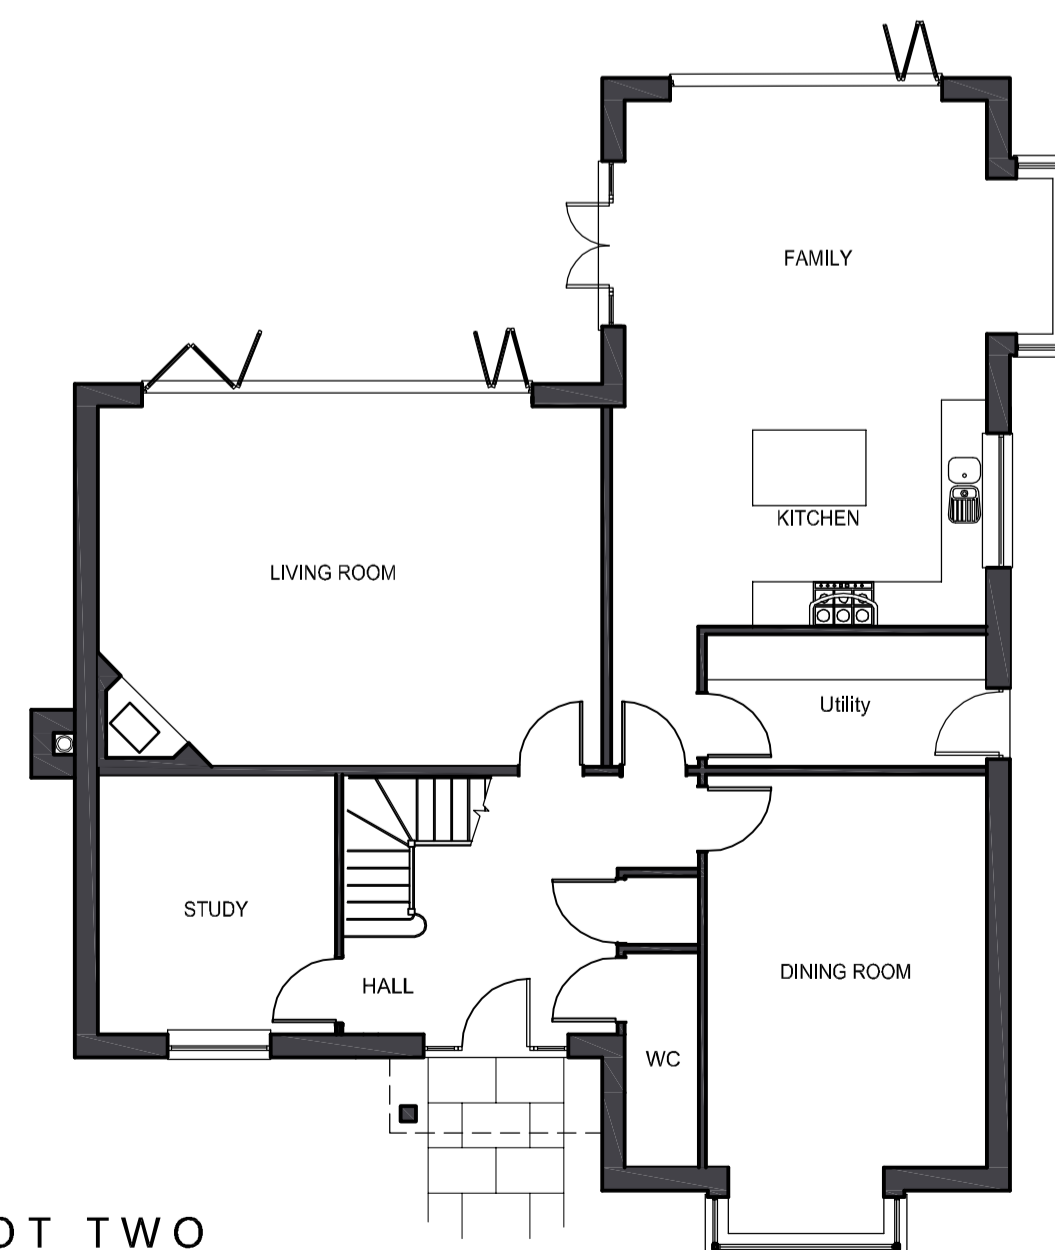

PLOT TWO  
GROUND FLOOR PLAN

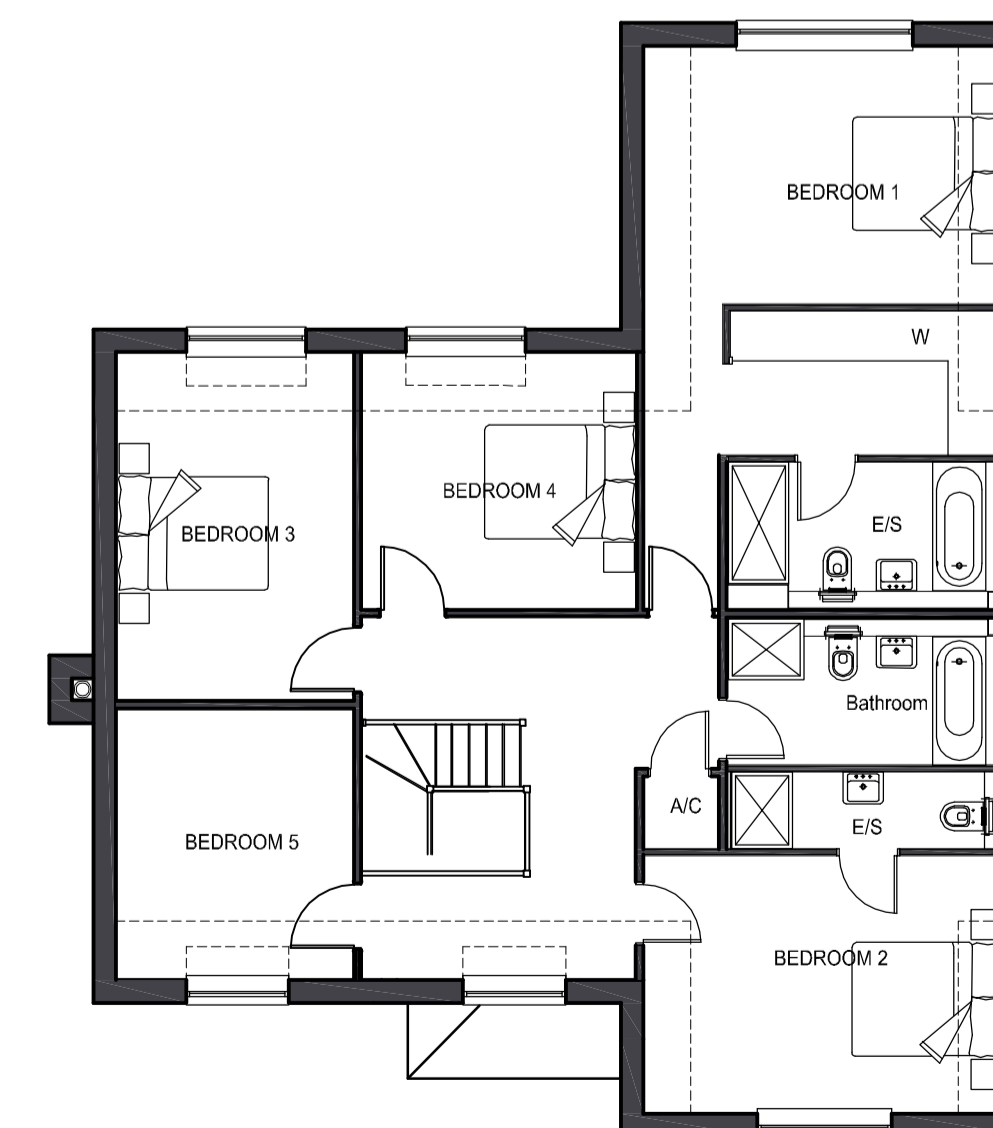

FIRST FLOOR PLAN

Revisions

A: 02.05.18: Roof lowered resulting in dormer windows to first floor windows.

Project.

Residential  
development at 31  
West End, Cholsey

Drawing title.

Plot 2  
Proposed Floor Plans &  
Elevations

Scale: 1:100

Date: Dec 2017


Drawn: DW

Drawing No.

Revision


A

WST.P12

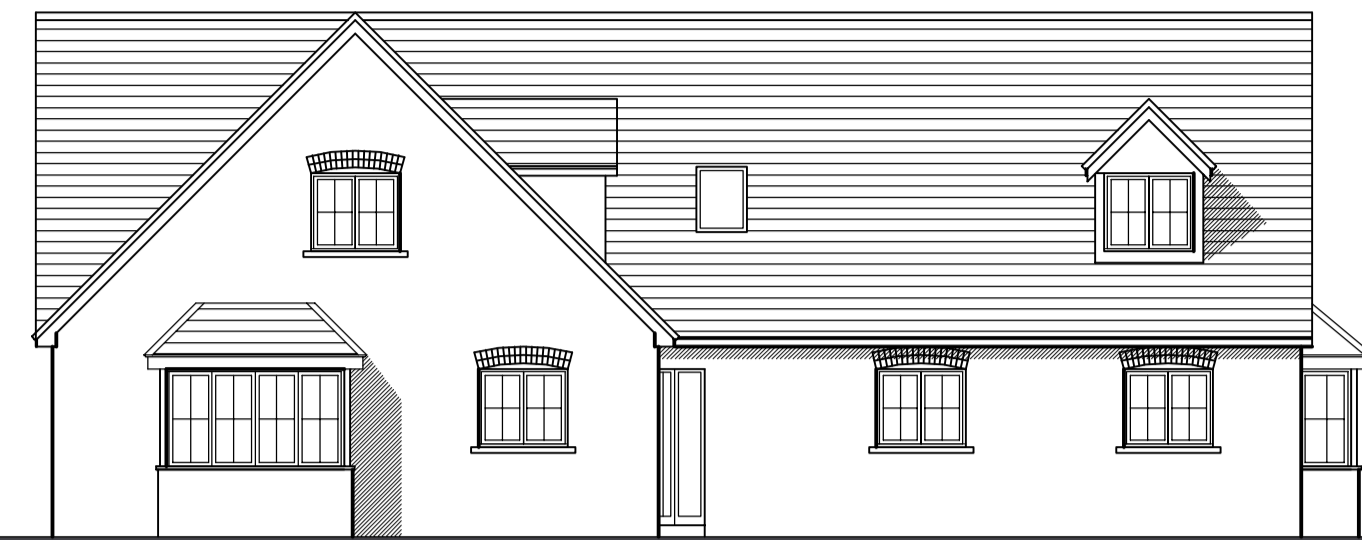

PLOT THREE

PROPOSED FRONT ELEVATION 1:100

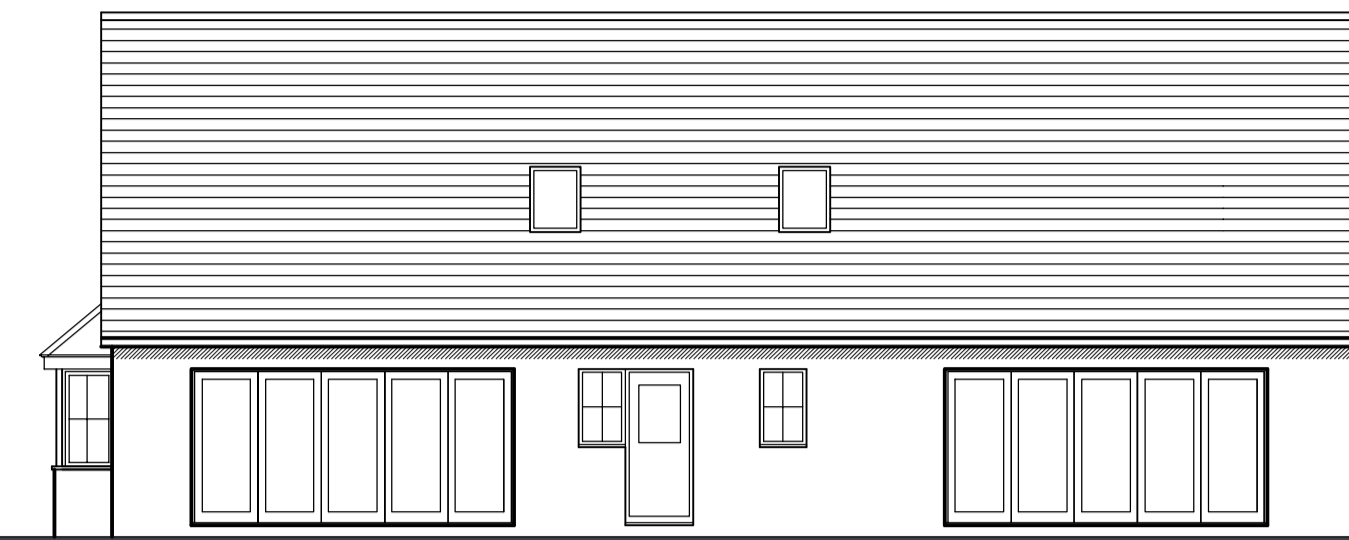

PLOT THREE

PROPOSED REAR ELEVATION 1:100




PLOT THREE


PROPOSED SIDE ELEVATIONS 1:100



PLOT THREE

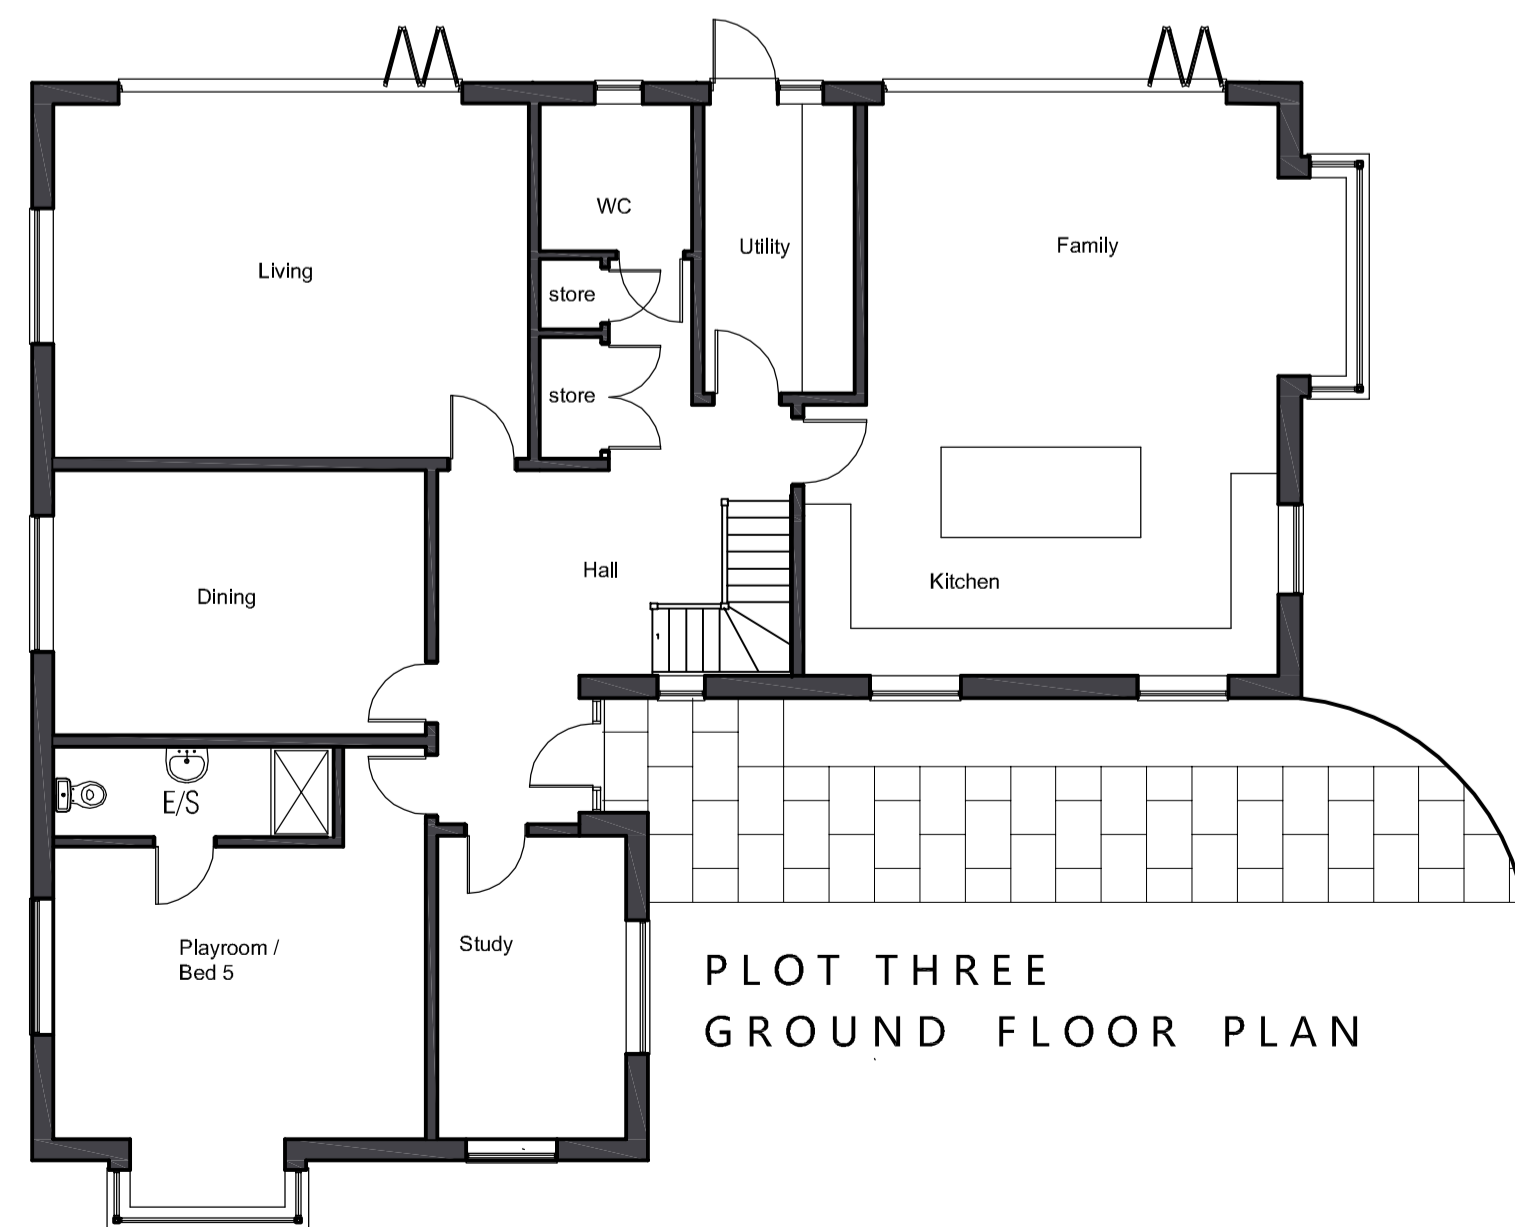

PLOT THREE  
GROUND FLOOR PLAN

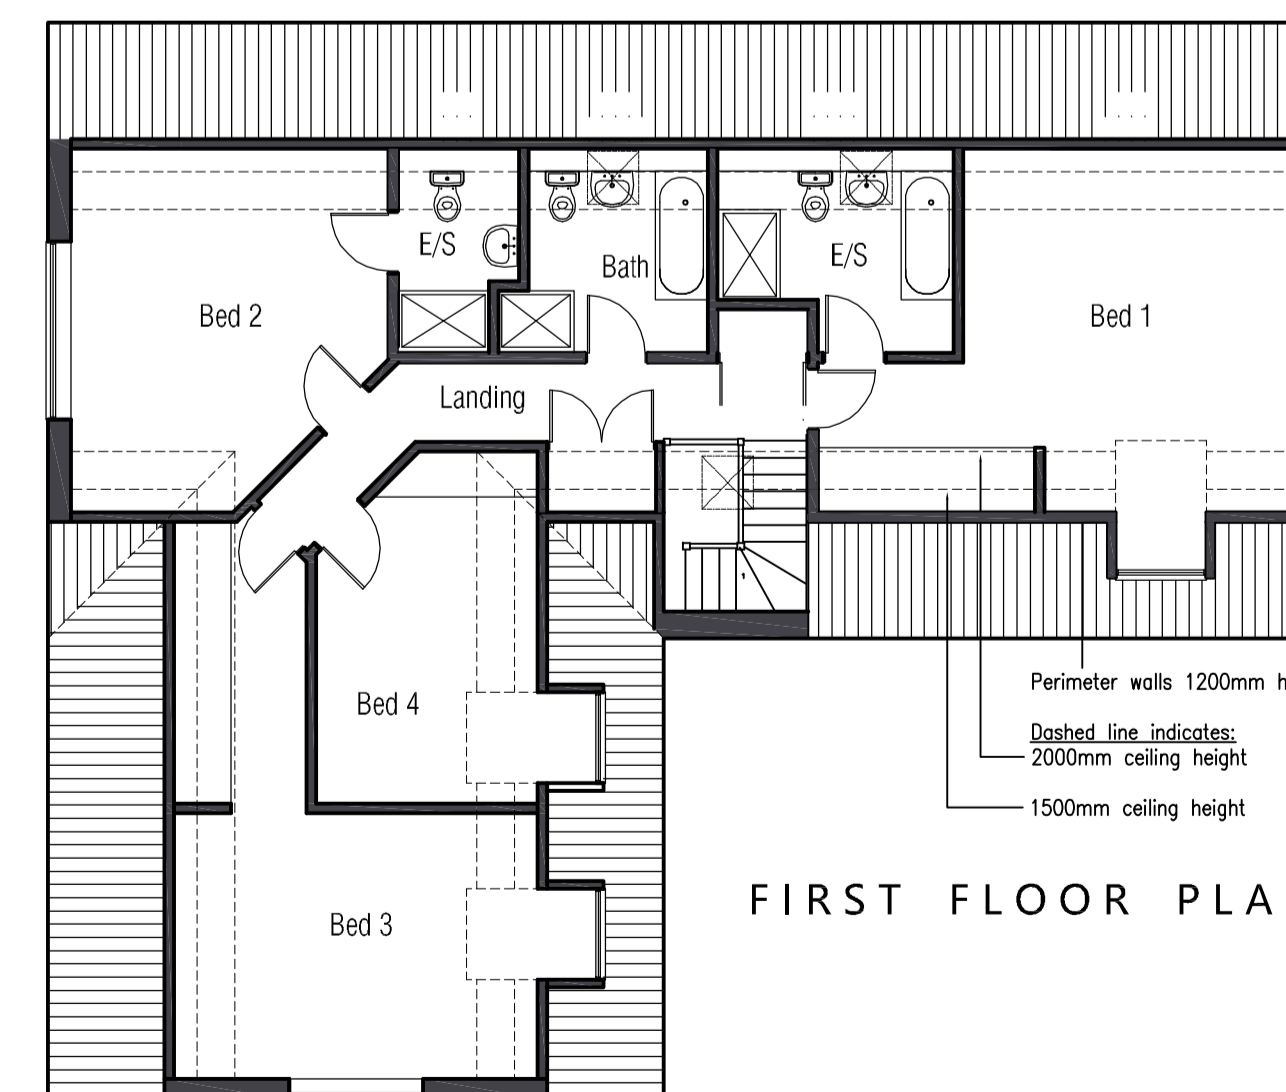

FIRST FLOOR PLAN

**K. L. SKALKA**  
ARCHITECTS Ltd

Unit C7, Didcot Enterprise Centre  
Southmead Park  
Didcot, Oxon OX11 7PH  
Tel: 01235-510813

Revisions

B: 02.05.18: Dormer to bed 2 removed.  
A: 14.02.18: 1500mm ceiling height & Window to bed 2 added

Project:

Residential  
development at 31  
West End, Cholsey

Drawing title:

Plot 3  
Proposed Floor Plans &  
Elevations

Scale: 1:100

Date: Dec 2017

Drawn: DW

Drawing No.

Revision

B

WST.P13

This page is intentionally left blank