
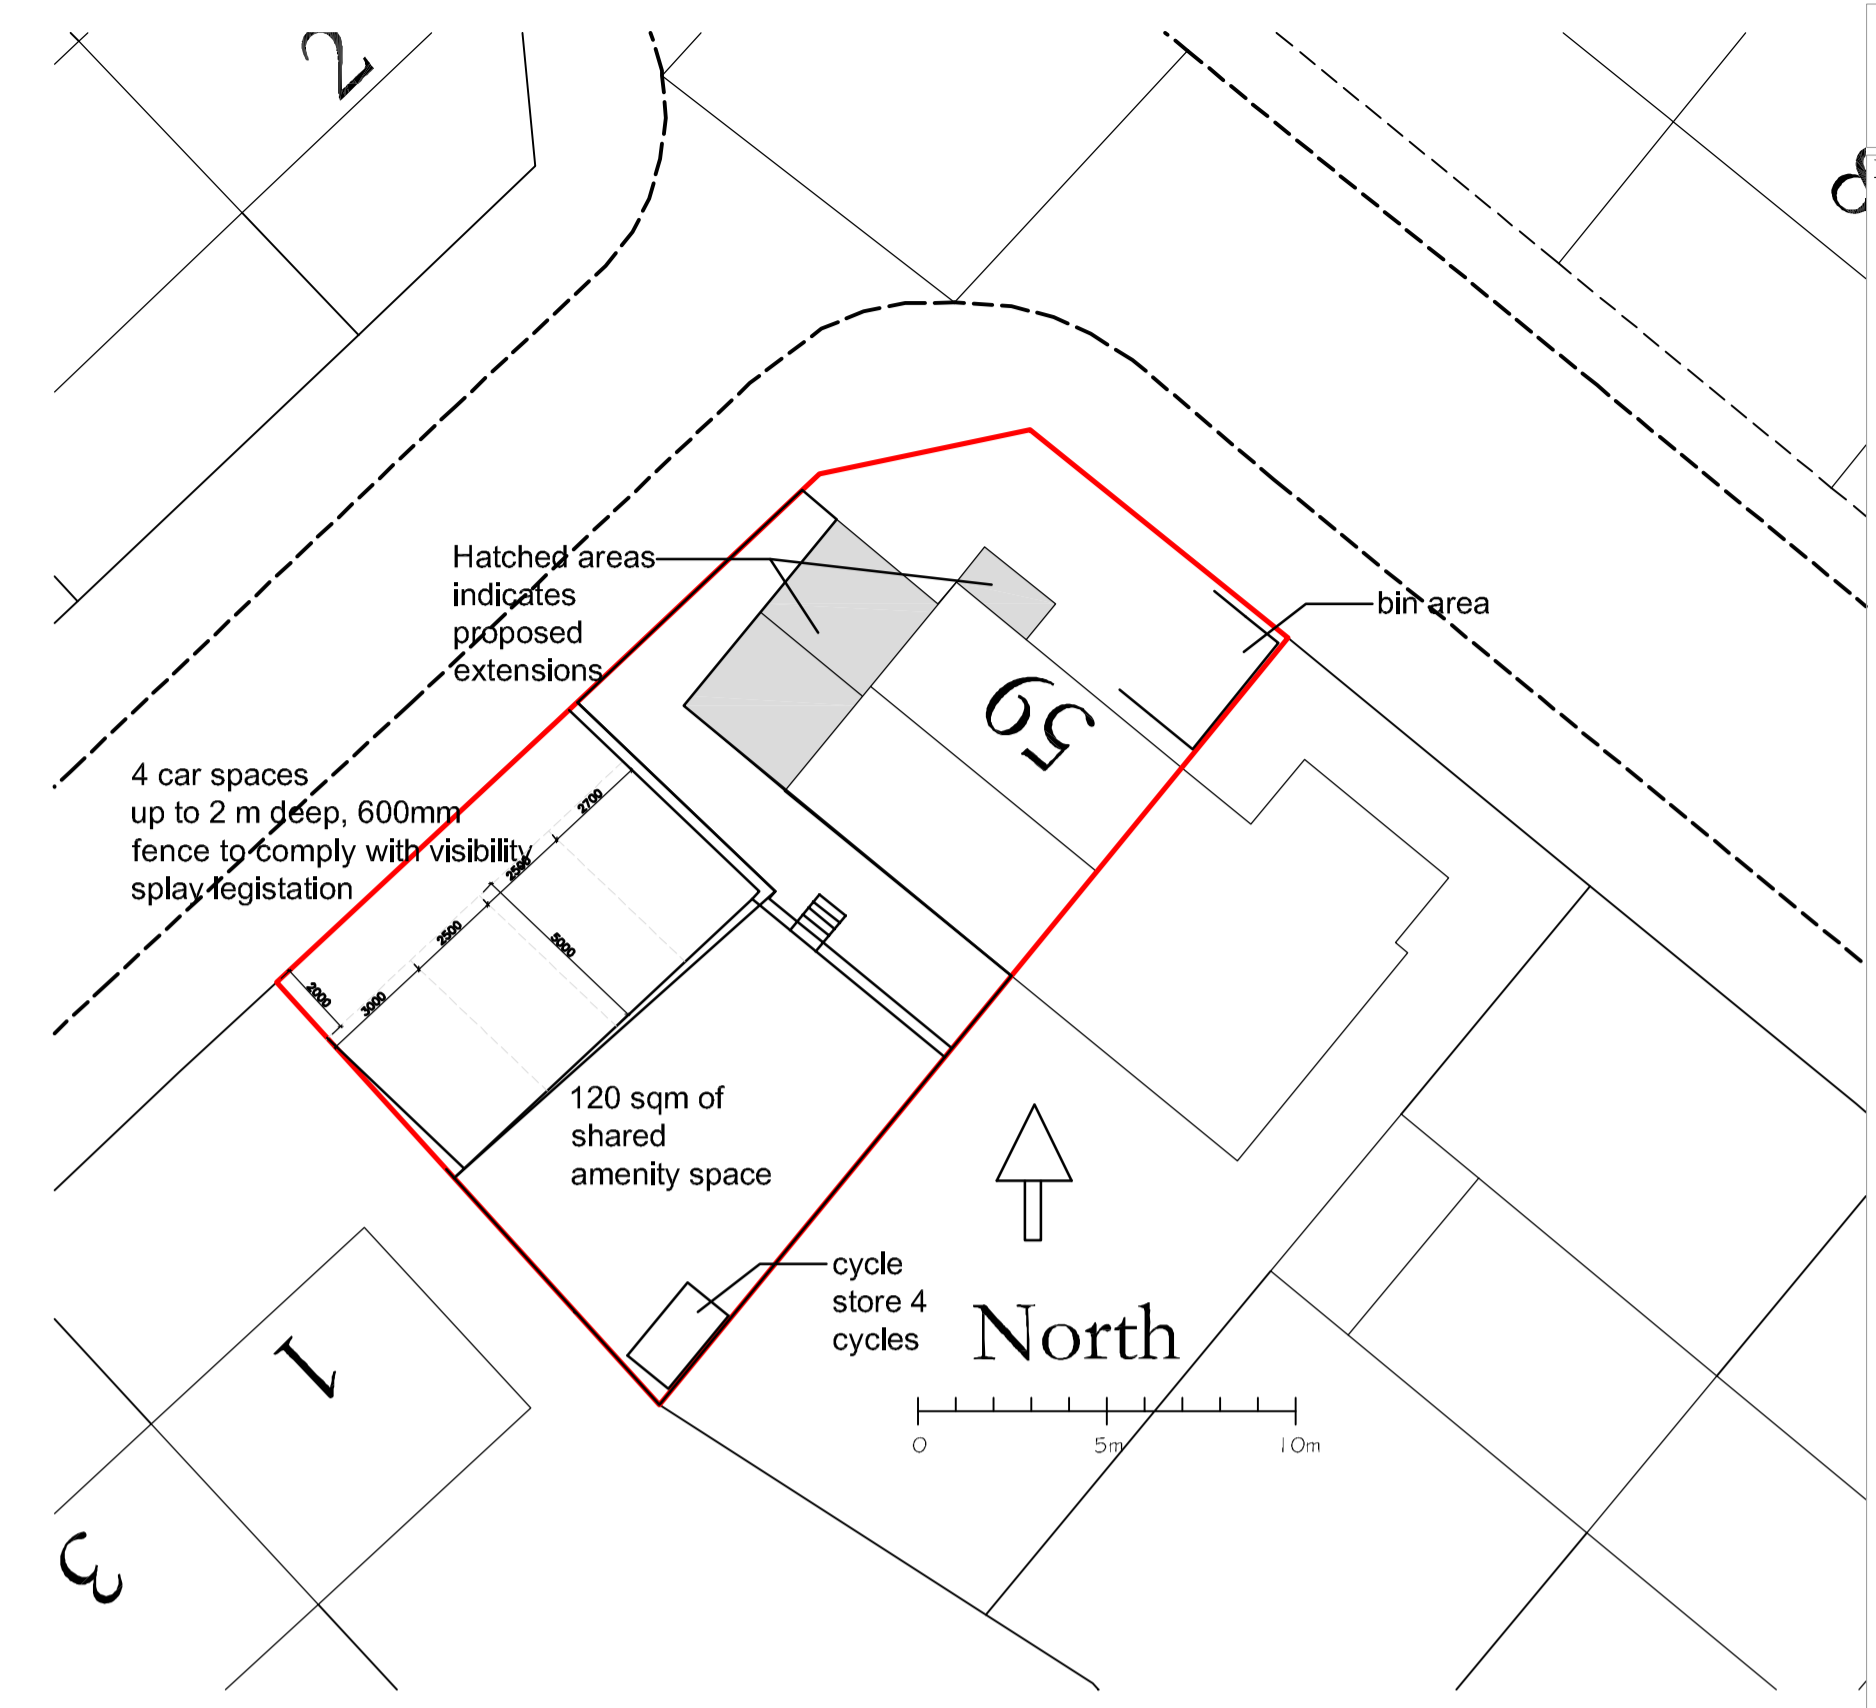




Appendix A

© This drawing remains the property of Groom Design Ltd and shall not be copied without prior written consent.
 All dimensions to be checked on site and any discrepancies to be reported before work commences.



Notes:

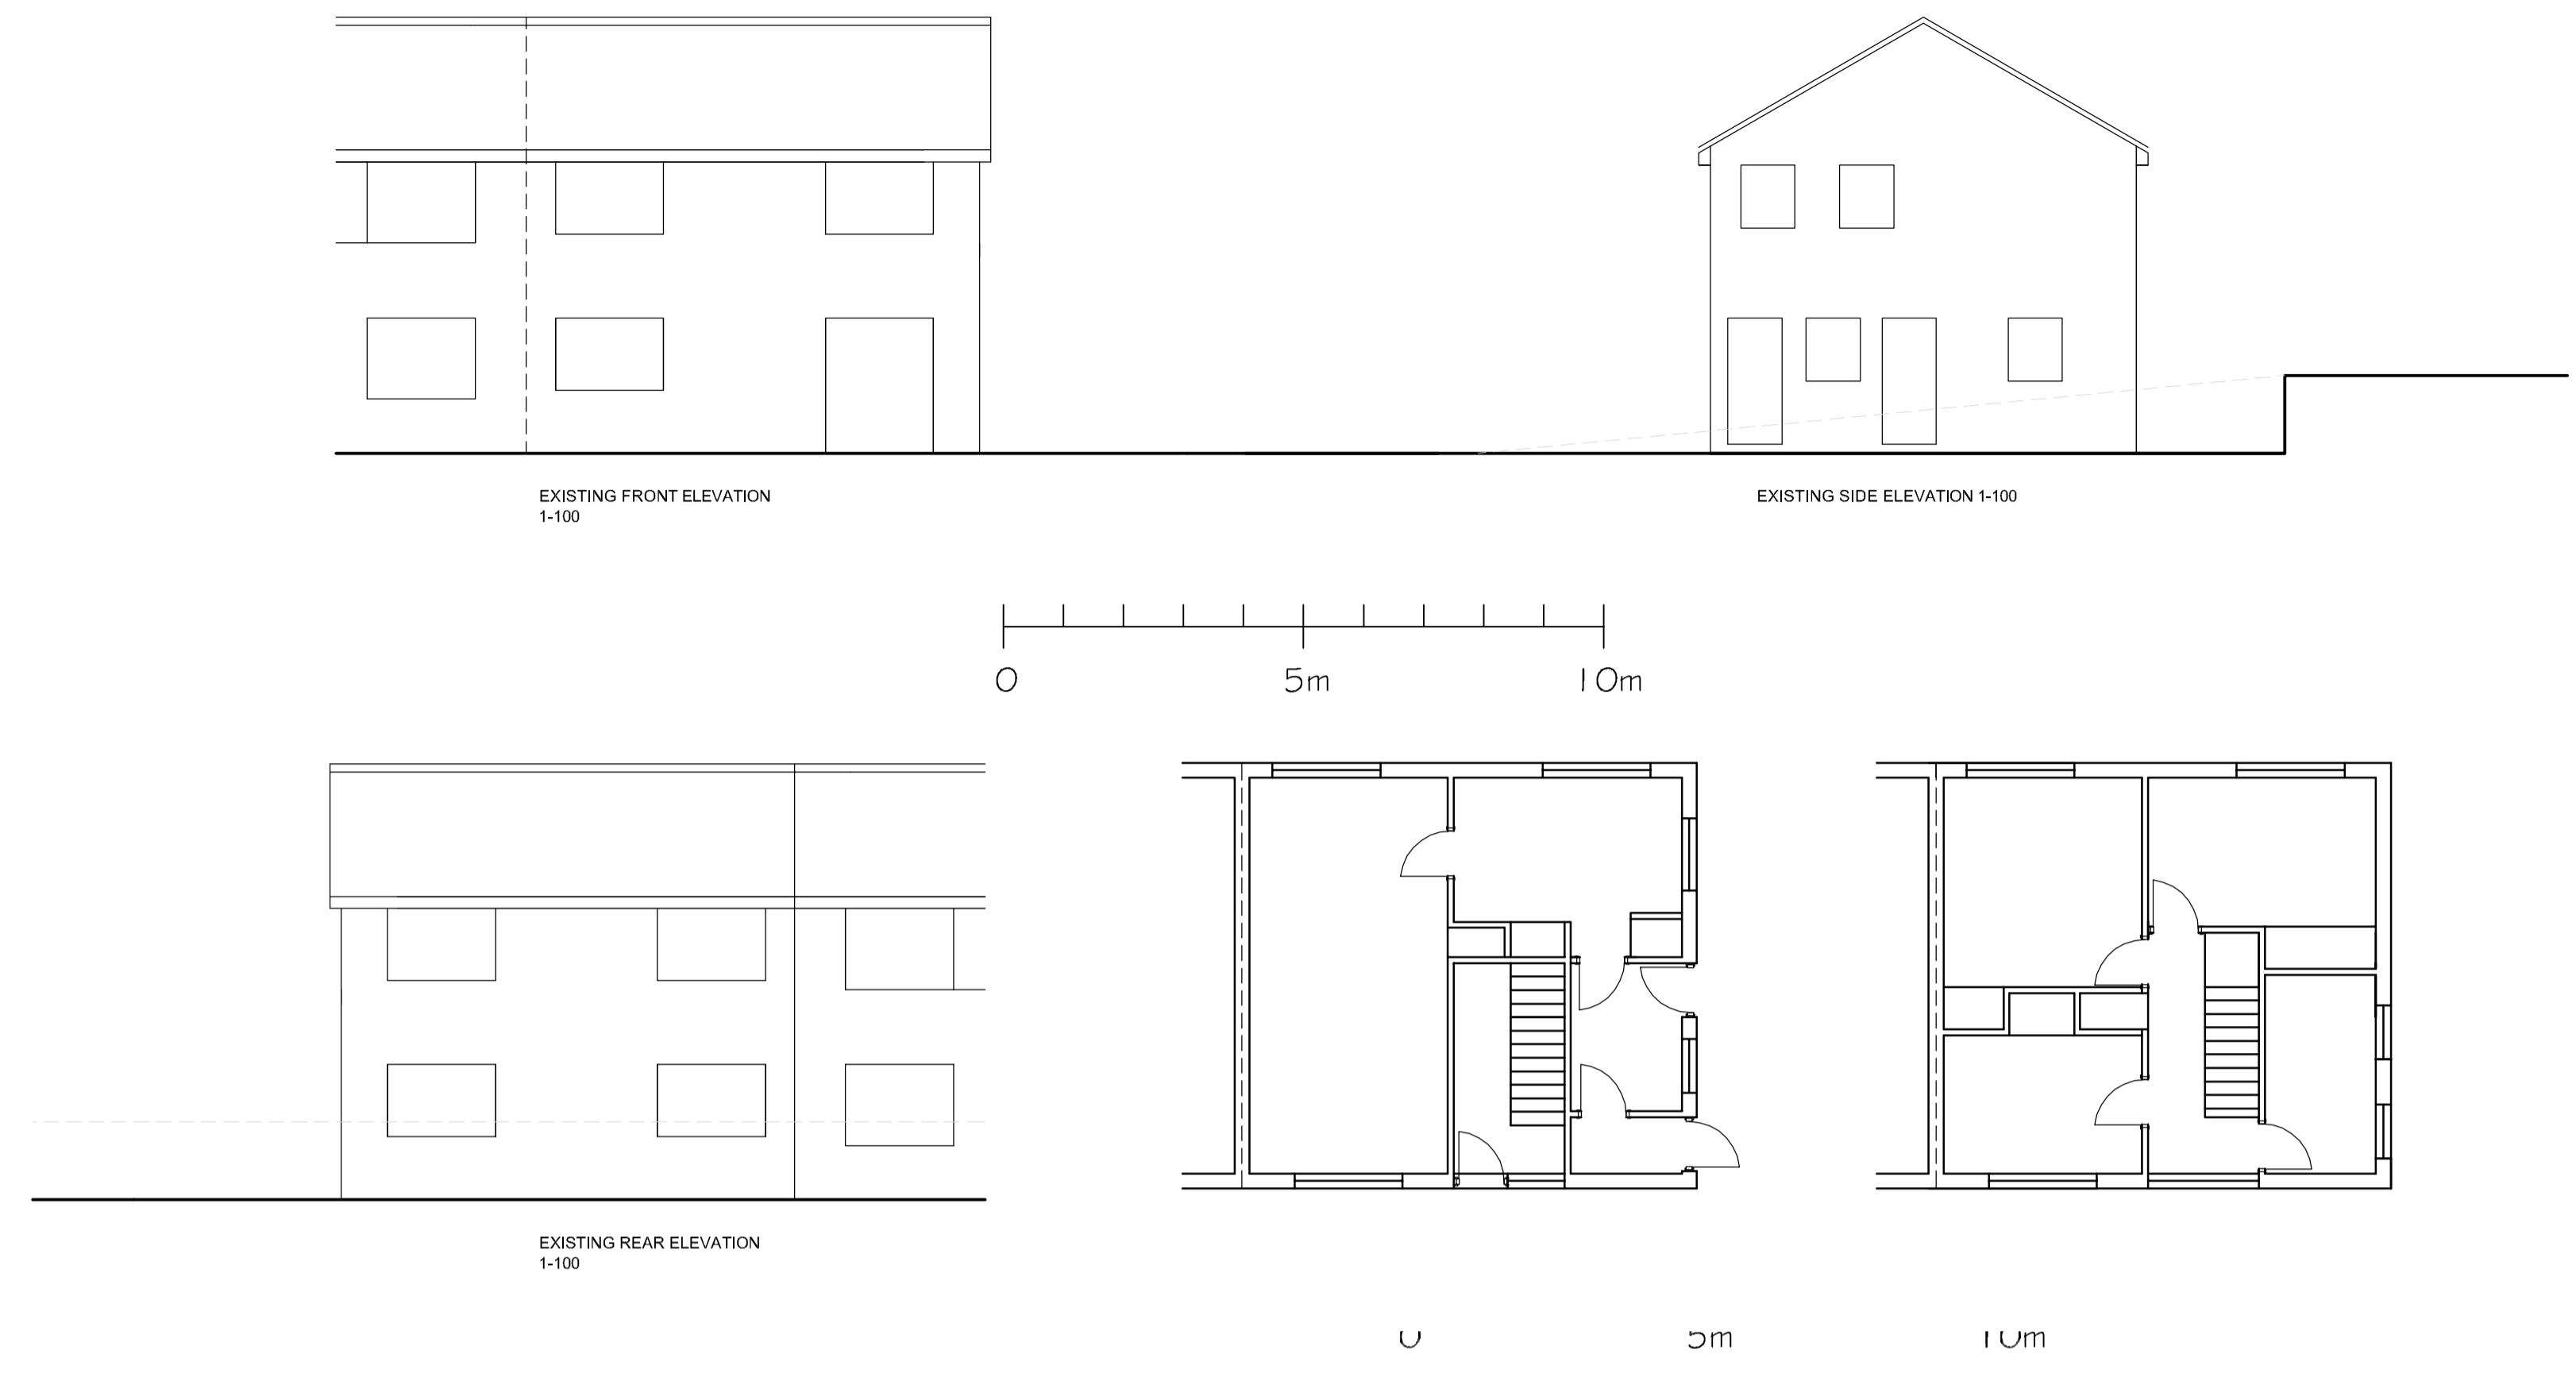

PROPOSED SITE PLAN 1-200

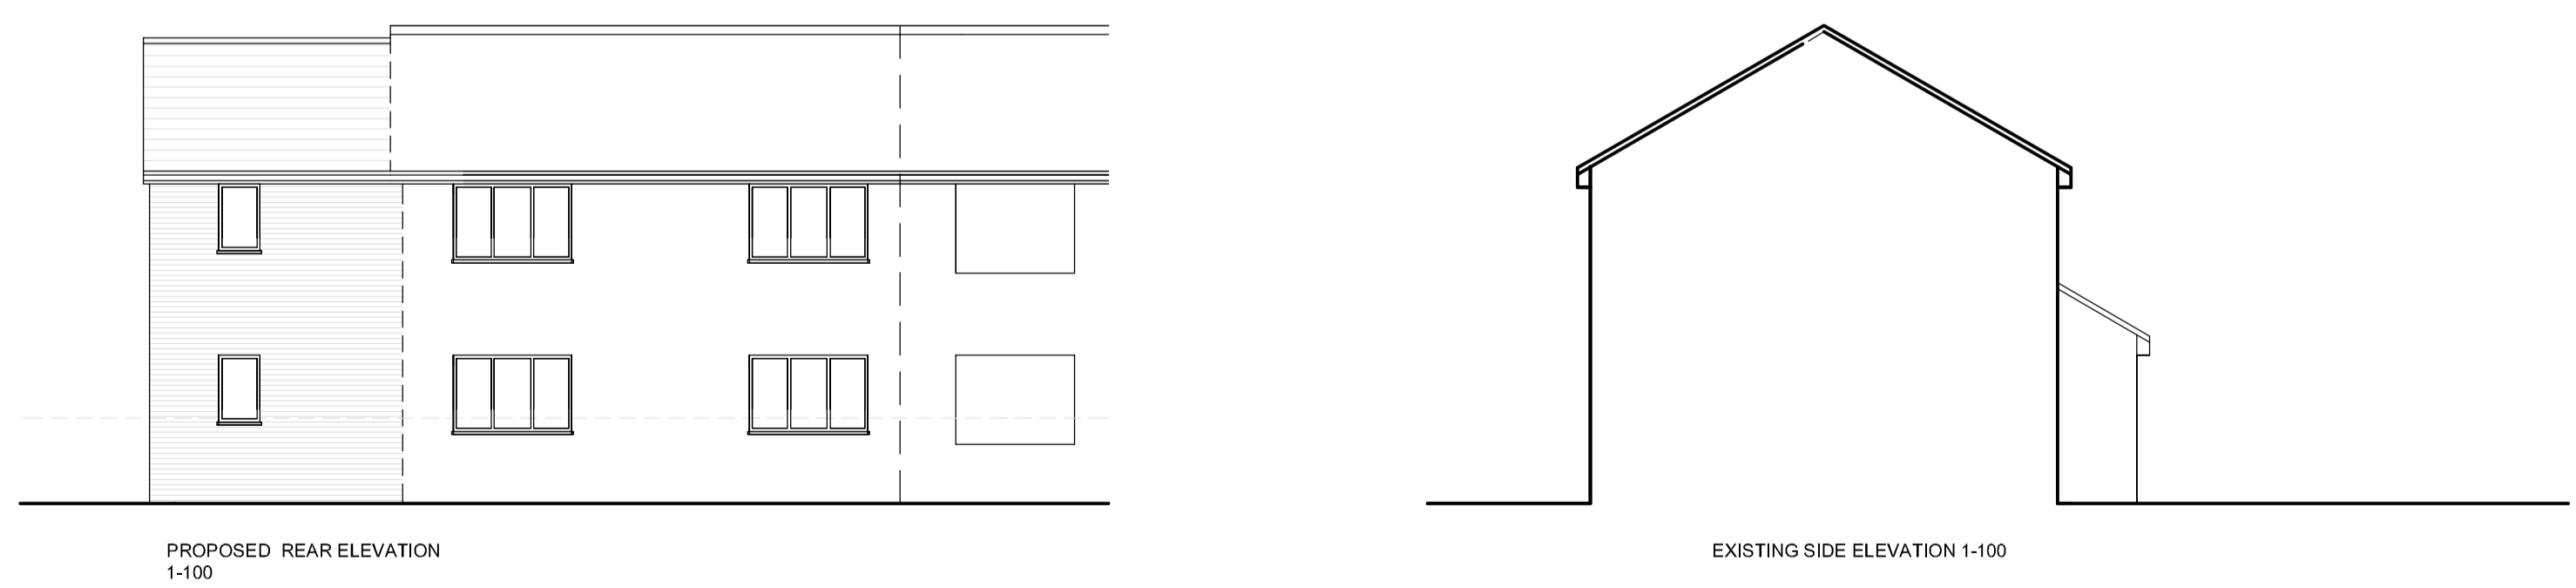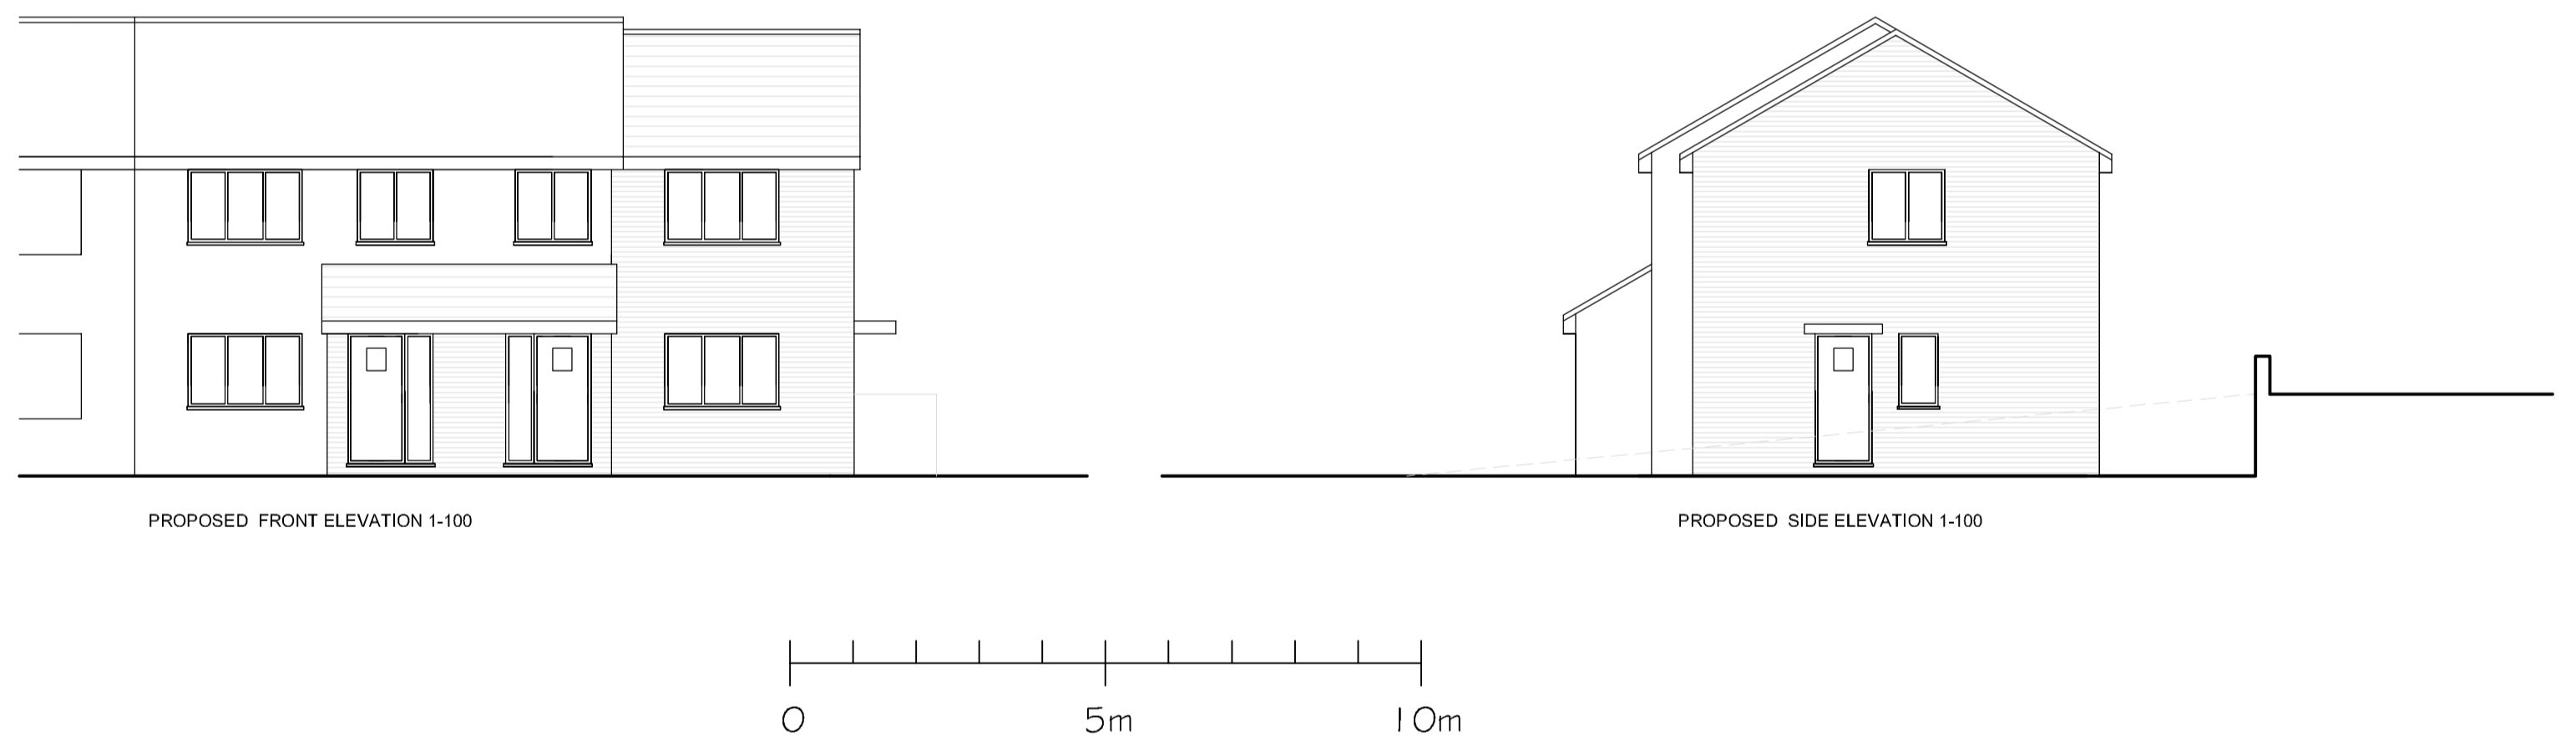

PROPOSED PLANS 1-100

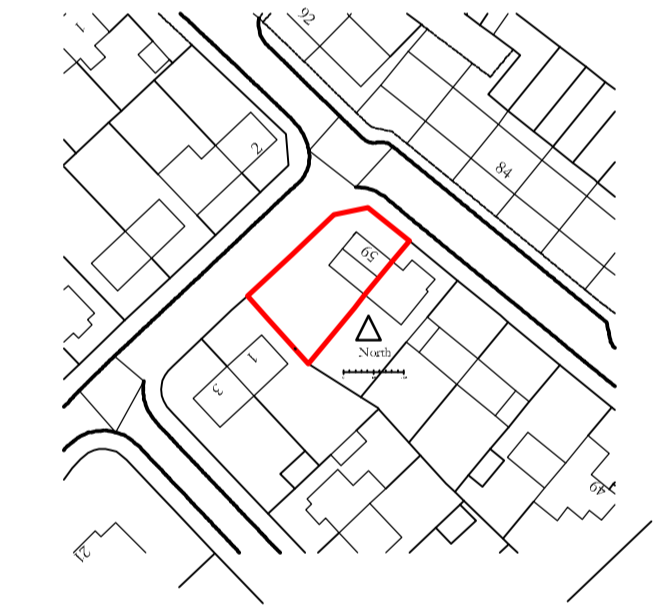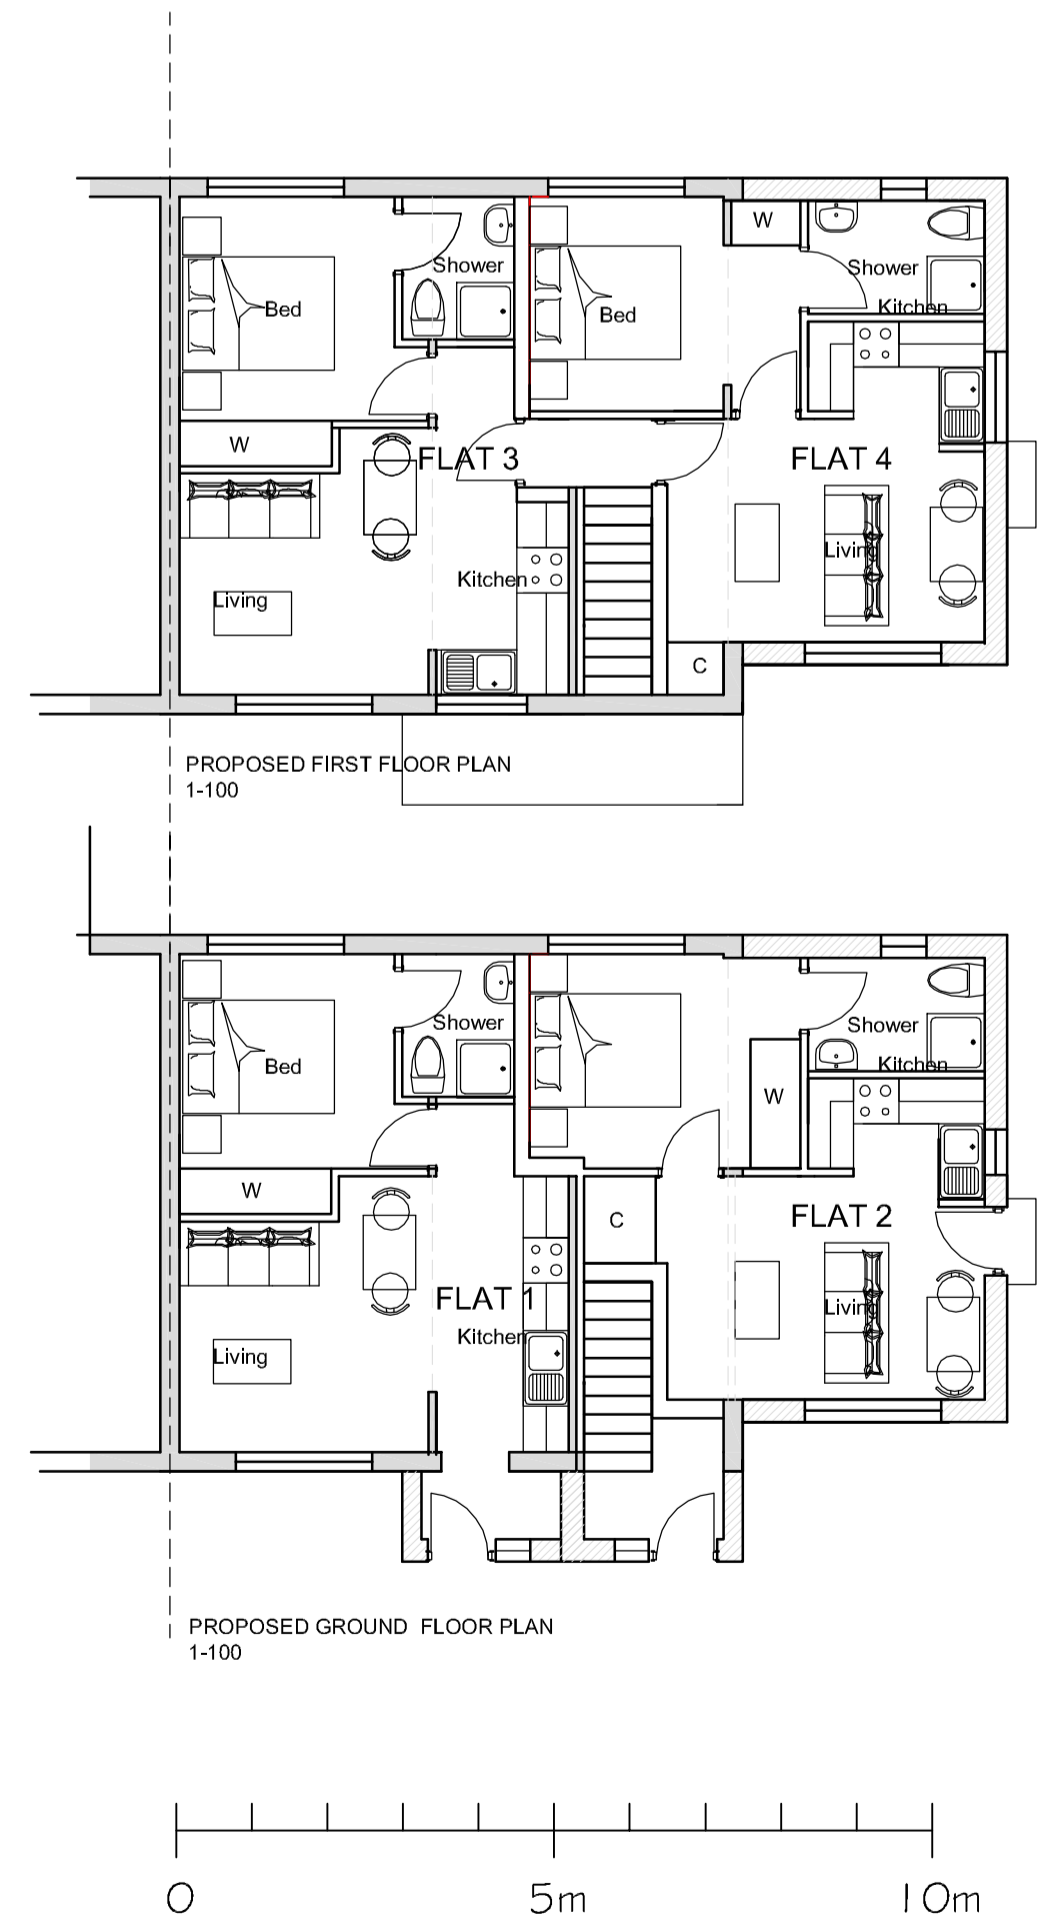

LOCATION PLAN 1-1250

Appendix B

Rev	Comment	By	Date

Client: Mr D Beech

Job Title: 59 Luker Ave Henley on Thames

Drawing Title: Pre Planning

Status:

Date Drawn: Feb 2018	Drawn By:	Scale: varies
Job No: 6000	Drg No: 1	Rev: A