


Revision  
P1 11/01/18 First issue

NOTES  
- Extent and location of trees on site as drawn is indicative only

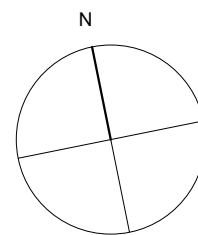


**MOUNTAIN FOLD architecture**  
19 benbow avenue  
eastbourne  
east sussex  
bn23 6eb  
t: +44 7878 439595  
e: info@mountainfold.uk  
w: www.mountainfold.uk


Fiona Bonney  
The Beeches  
**EXISTING SITE PLAN**  
Scale 1:250 @ A3  
Date Jan 2018  
Drawn MB  
All dimensions to be checked on site  
Do not scale drawings for construction

Job / Drawing no.  
**005/L/002**  
Revision  
**P1**  
Status  
**Preliminary**



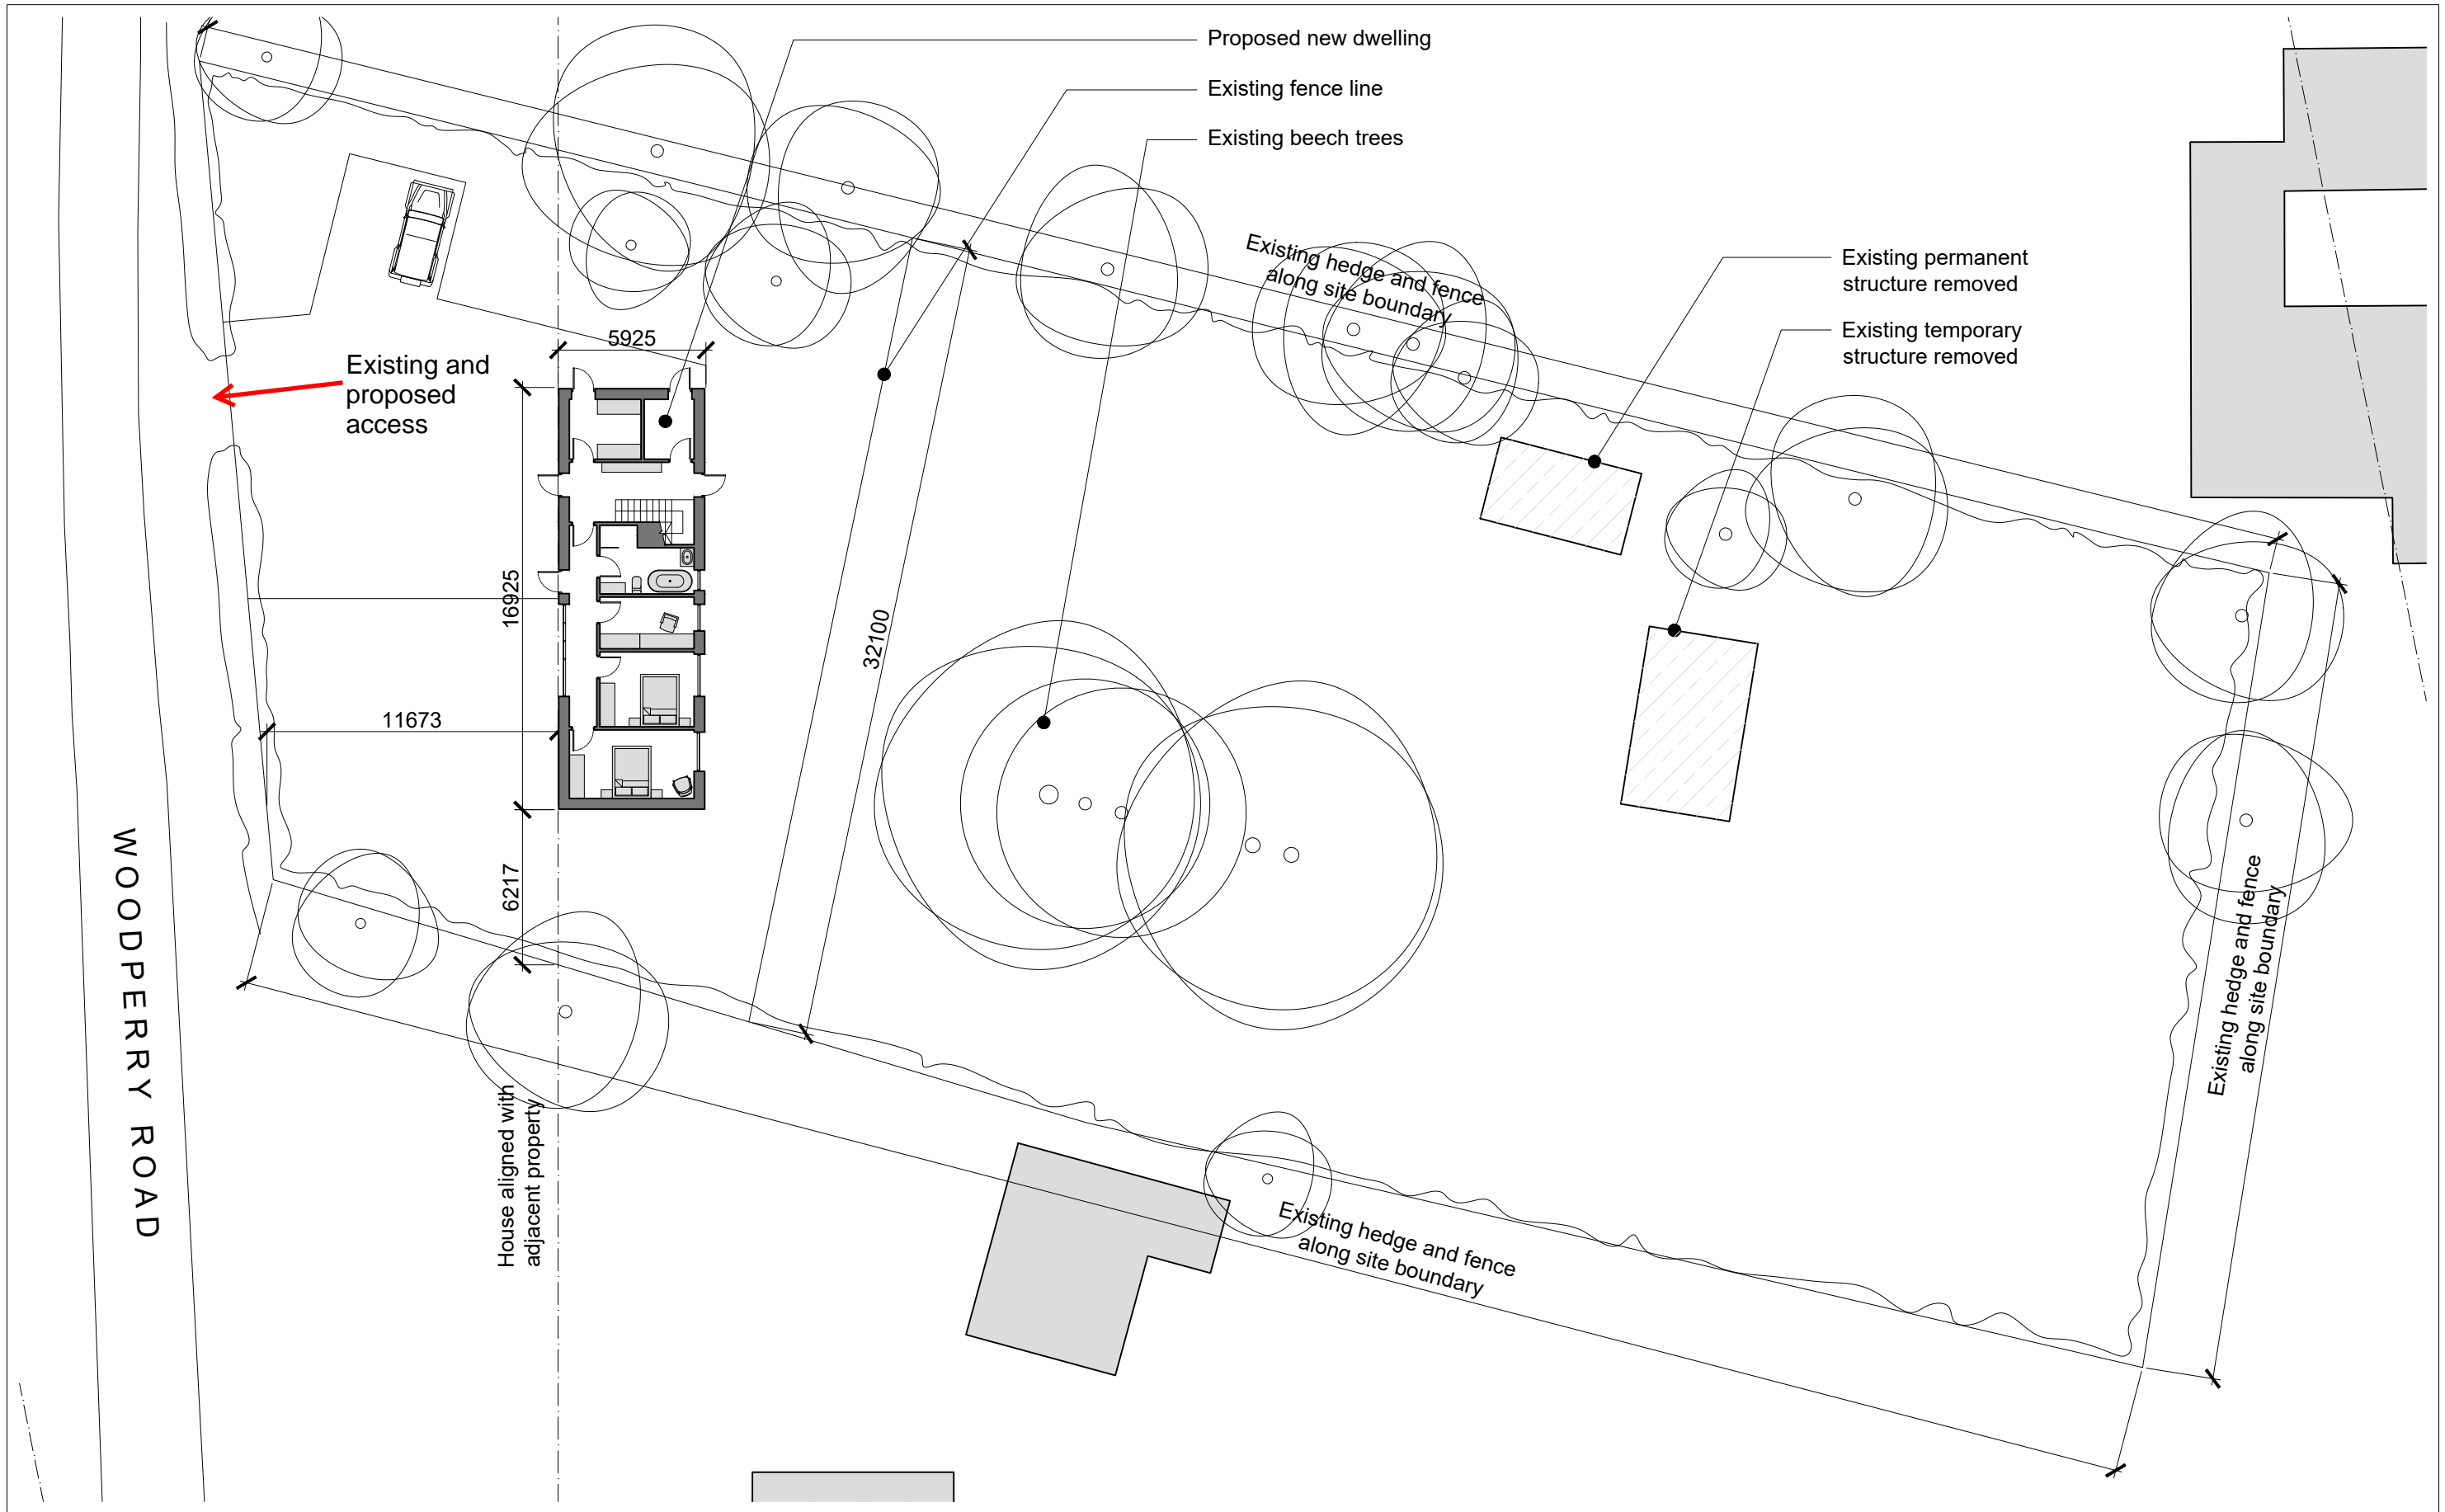

Revision  
 P1 11/01/18 First issue

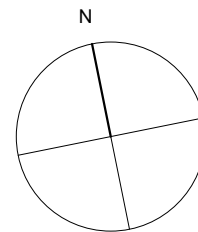

**MOUNTAIN FOLD architecture**  
 19 benbow avenue  
 eastbourne  
 east sussex  
 bn23 6eb  
 t: +44 7878 439595  
 e: info@mountainfold.uk  
 w: www.mountainfold.uk

Fiona Bonney  
 The Beeches  
**PROPOSED SITE PLAN**  
 Scale 1:250 @ A3  
 Date Jan 2018  
 Drawn MB  
 All dimensions to be checked on site  
 Do not scale drawings for construction

Job / Drawing no.  
**005/L/010**  
 Revision  
**P1**  
 Status  
**Preliminary**

