



Contractors must work only to figured dimensions which are to be checked on site, any discrepancies are to be reported to the architect before proceeding.

All rights described in chapter IV of the copyright, designs and patents act 1988 have been generally asserted.

Information contained within this drawing is the sole copyright of TMV Architects and should not be reproduced or imparted to a third party without written permission.

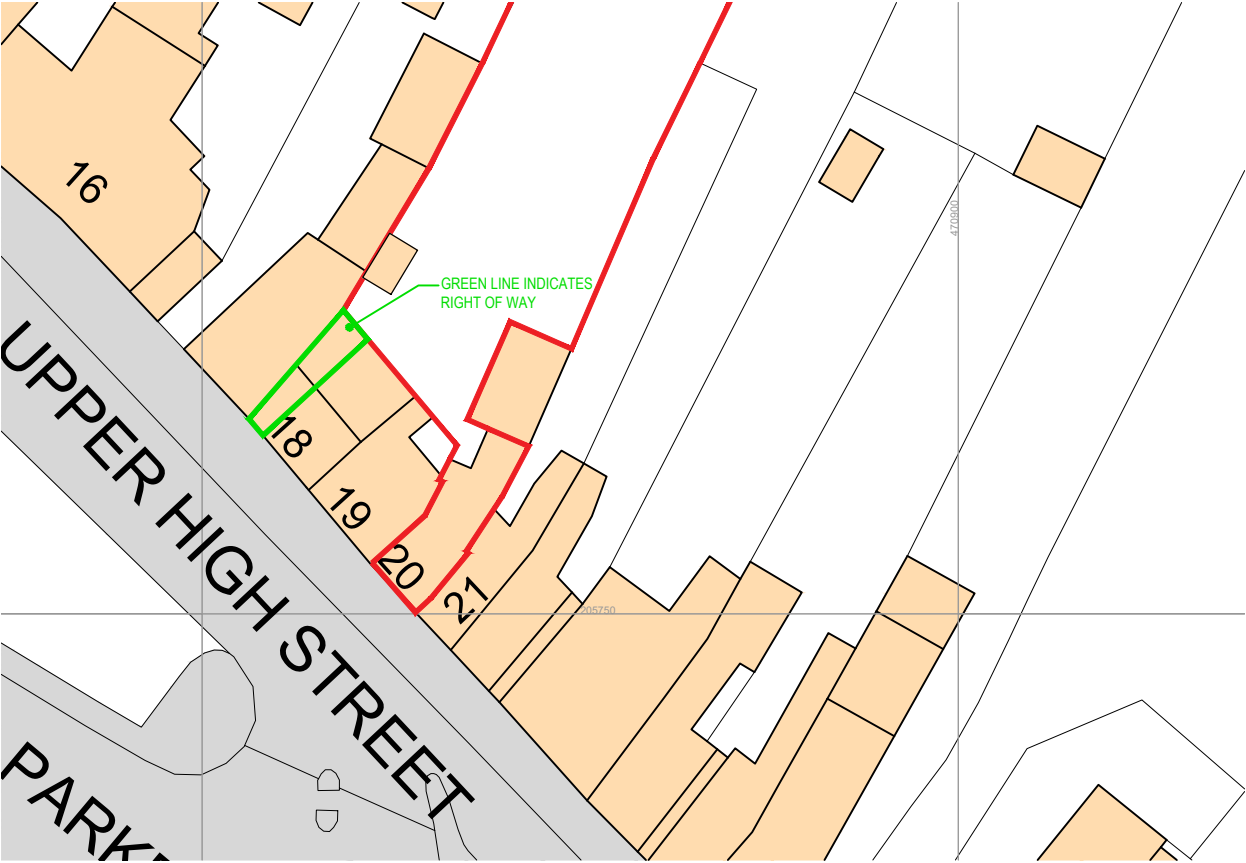


EXISTING BLOCK PLAN
SCALE 1:500

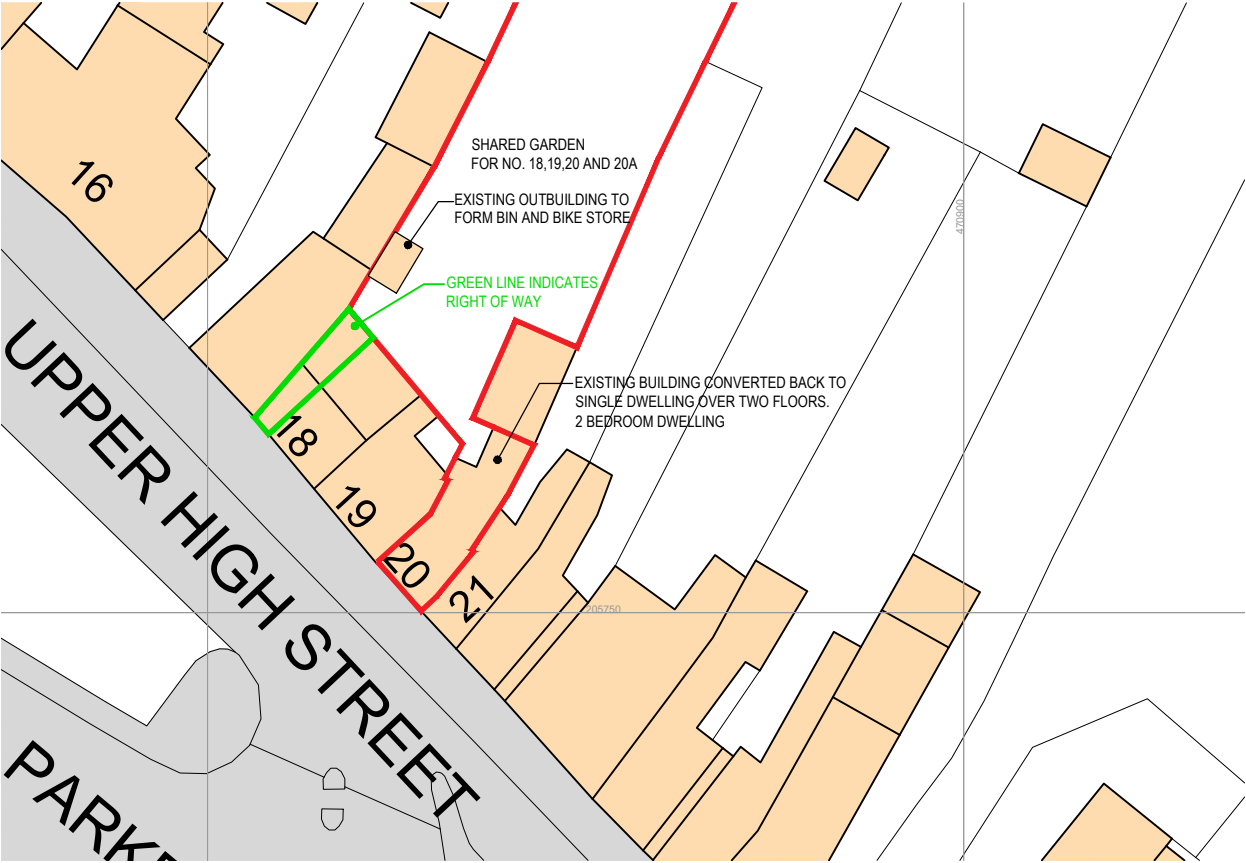

PROPOSED BLOCK PLAN
SCALE 1:500

Appendix A

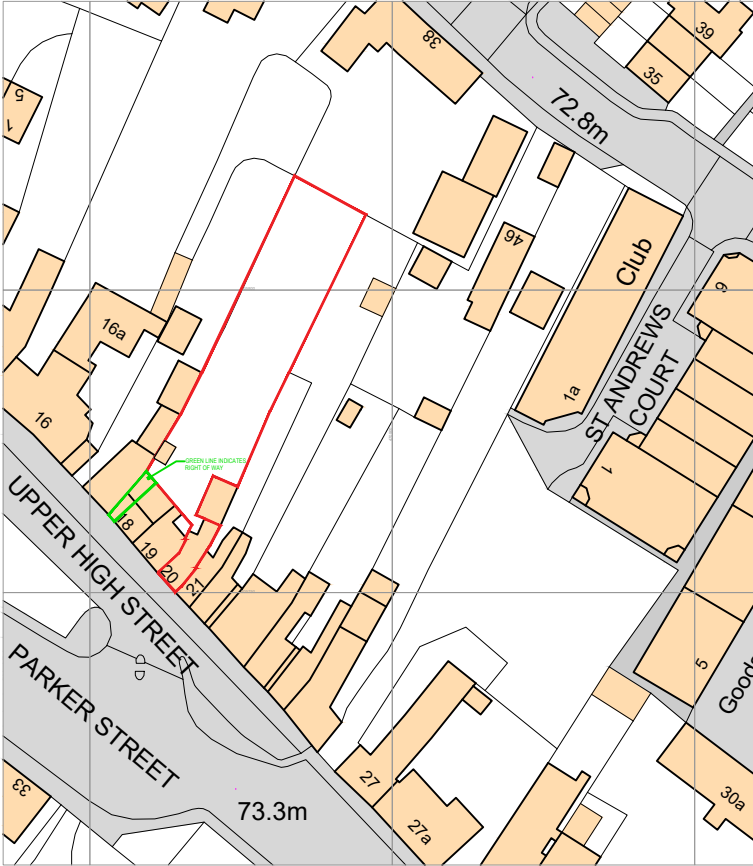


Ordnance Survey, (c) Crown Copyright 2020. All rights reserved. Licence number 100022432

LOCATION PLAN
SCALE 1:1250



09.11.20 FIRST ISSUE		TJM MDV	
Rev	Date	Details	Drawn Checked
Issued for:			
PLANNING			
Project Name:		Project No:	
20 UPPER HIGH STREET, THAME, OXFORDSHIRE		736	
		Dwg No:	
		03	
		Rev:	
Drawing Name:		Scale:	
EXISTING AND PROPOSED SITE LOCATION AND BLOCK PLAN		Varies @A3	
		Drawn By:	Date:
		TJM	11.11.20
		Checked By:	Date:
		MDV	11.11.20




EXISTING ELEVATION A-A
SCALE 1 : 50 @ A1

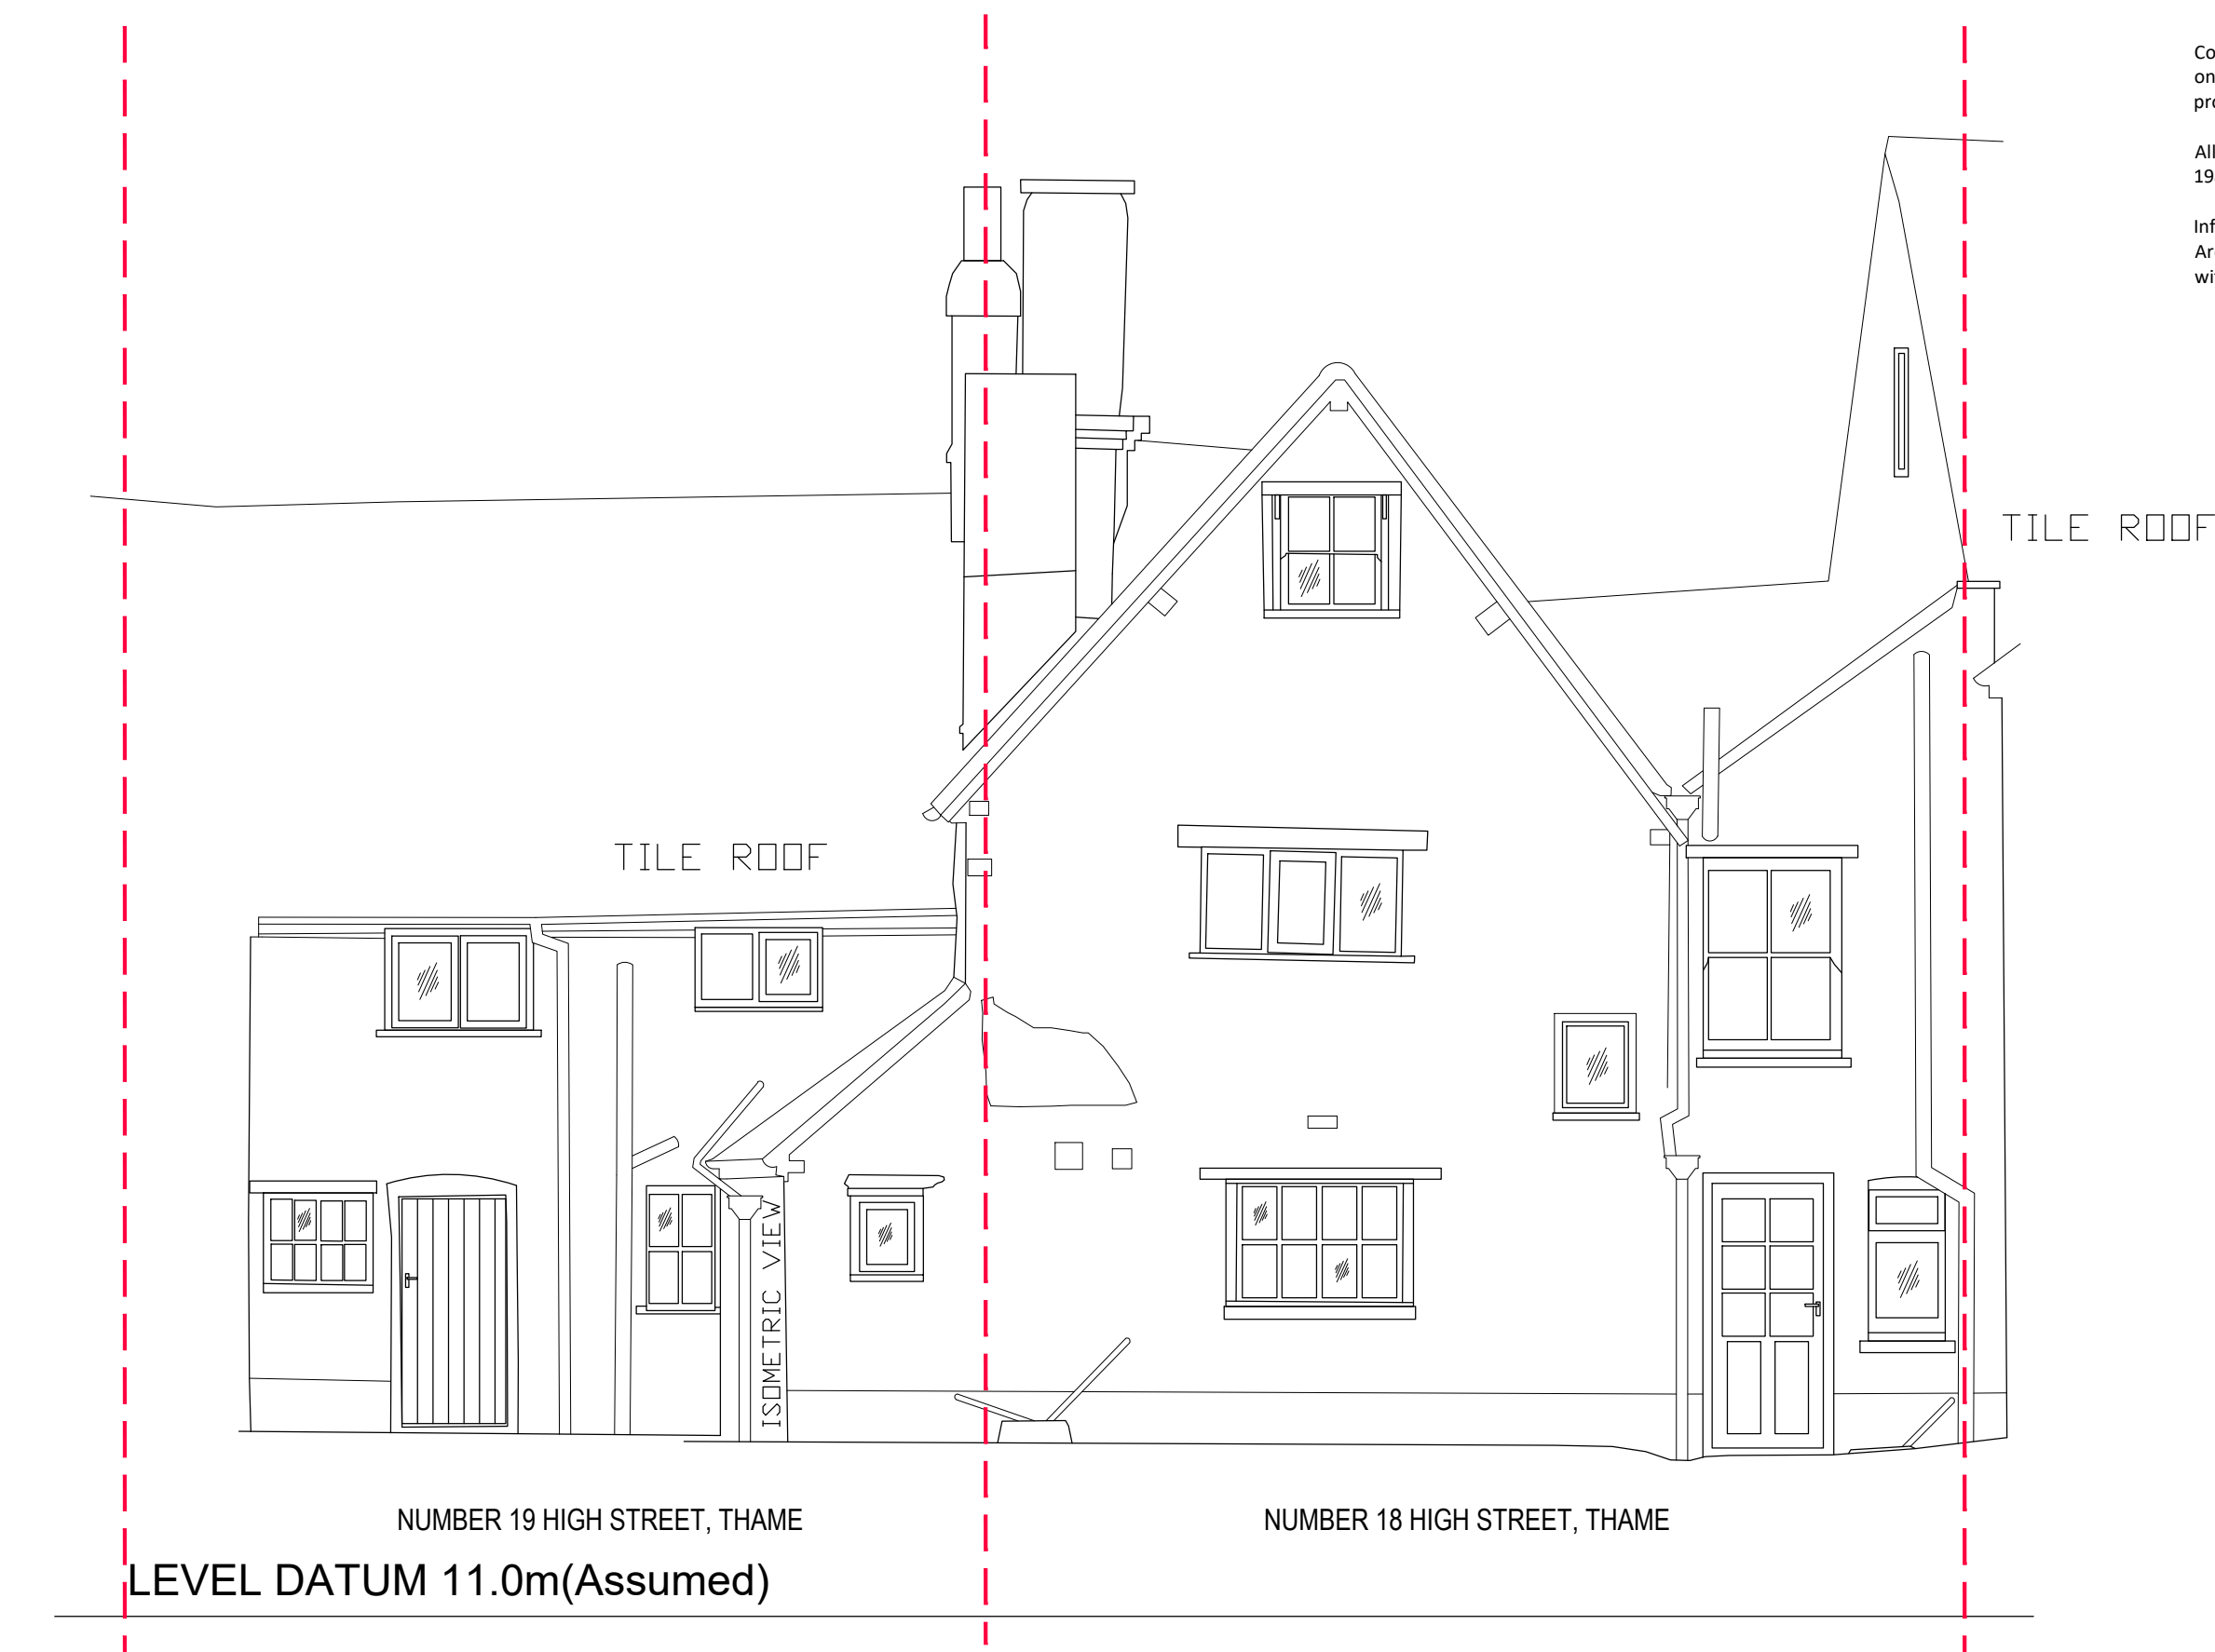


EXISTING ELEVATION B-B
SCALE 1 : 50 @ A1

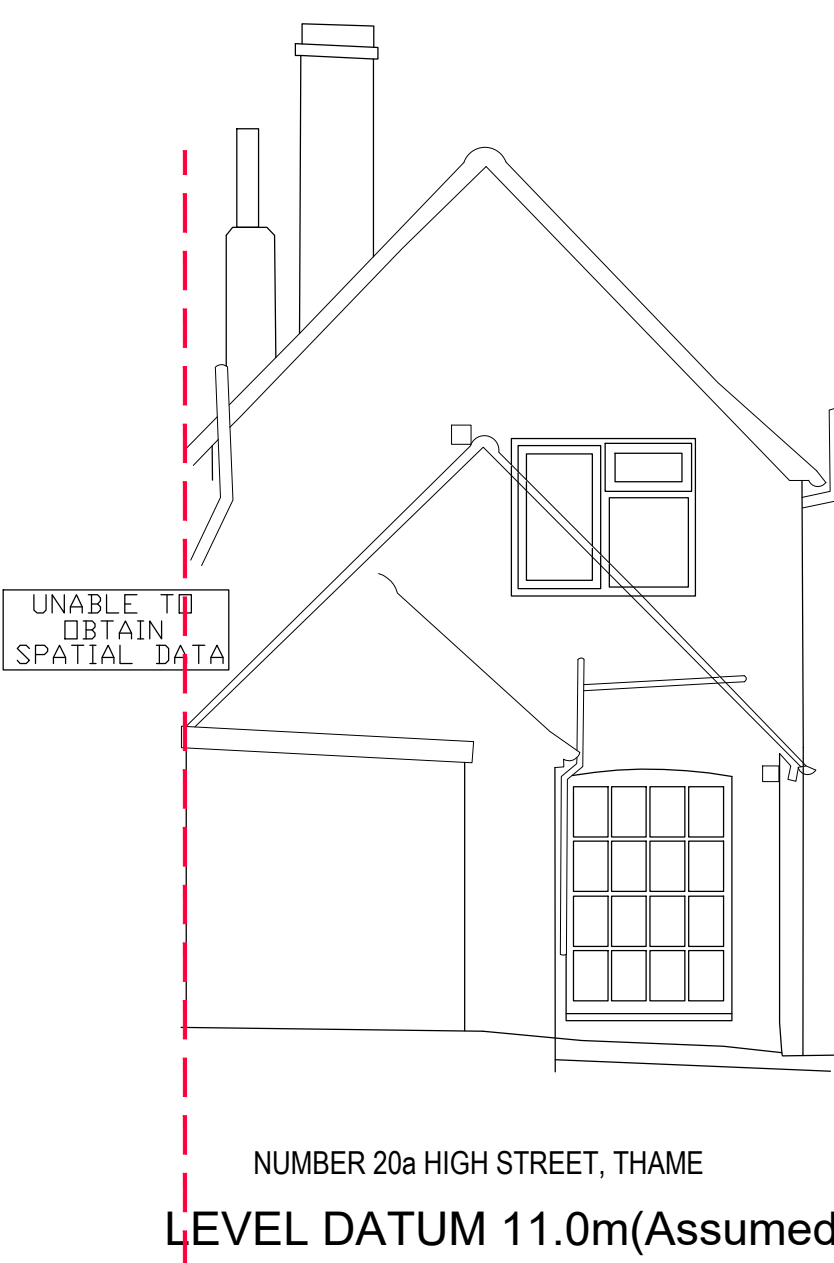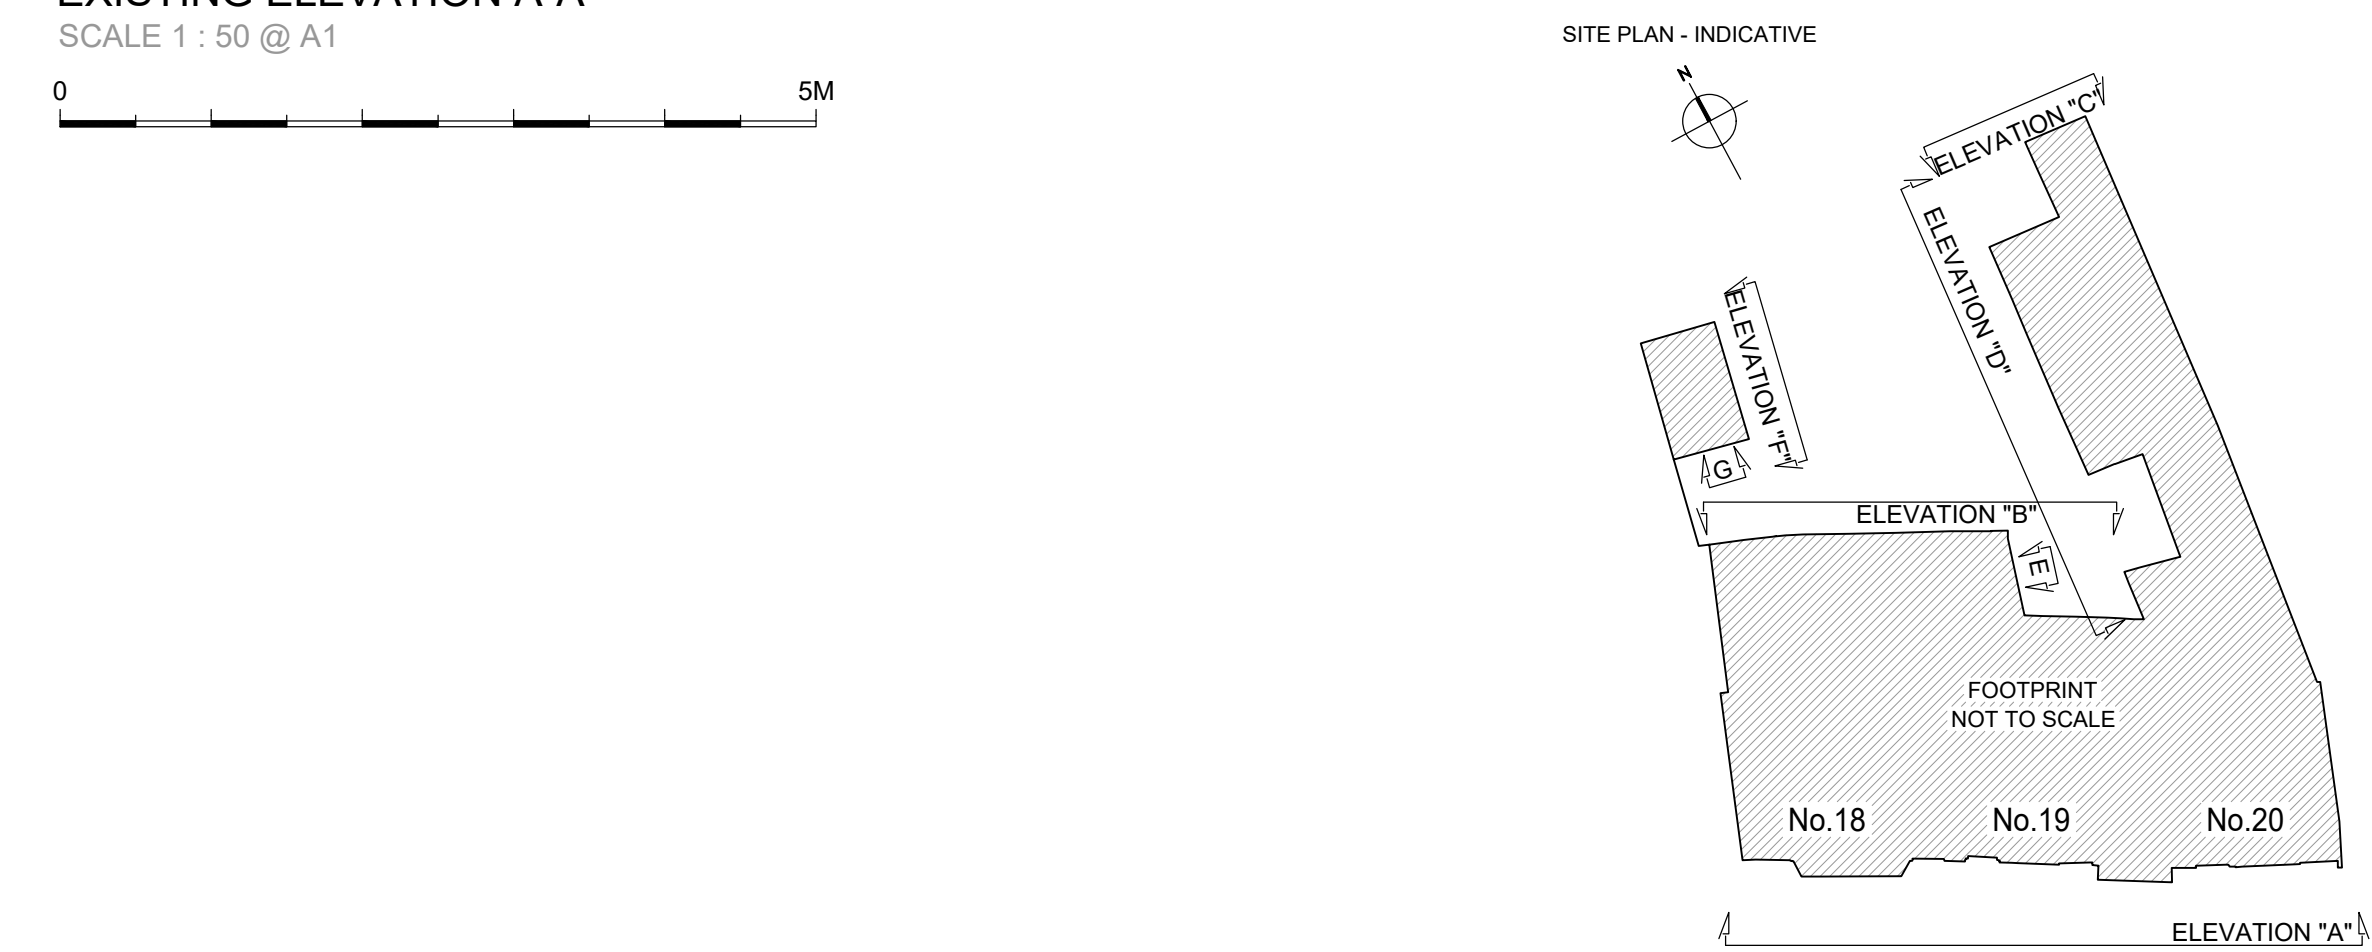


EXISTING ELEVATION C-C
SCALE 1 : 50 @ A1

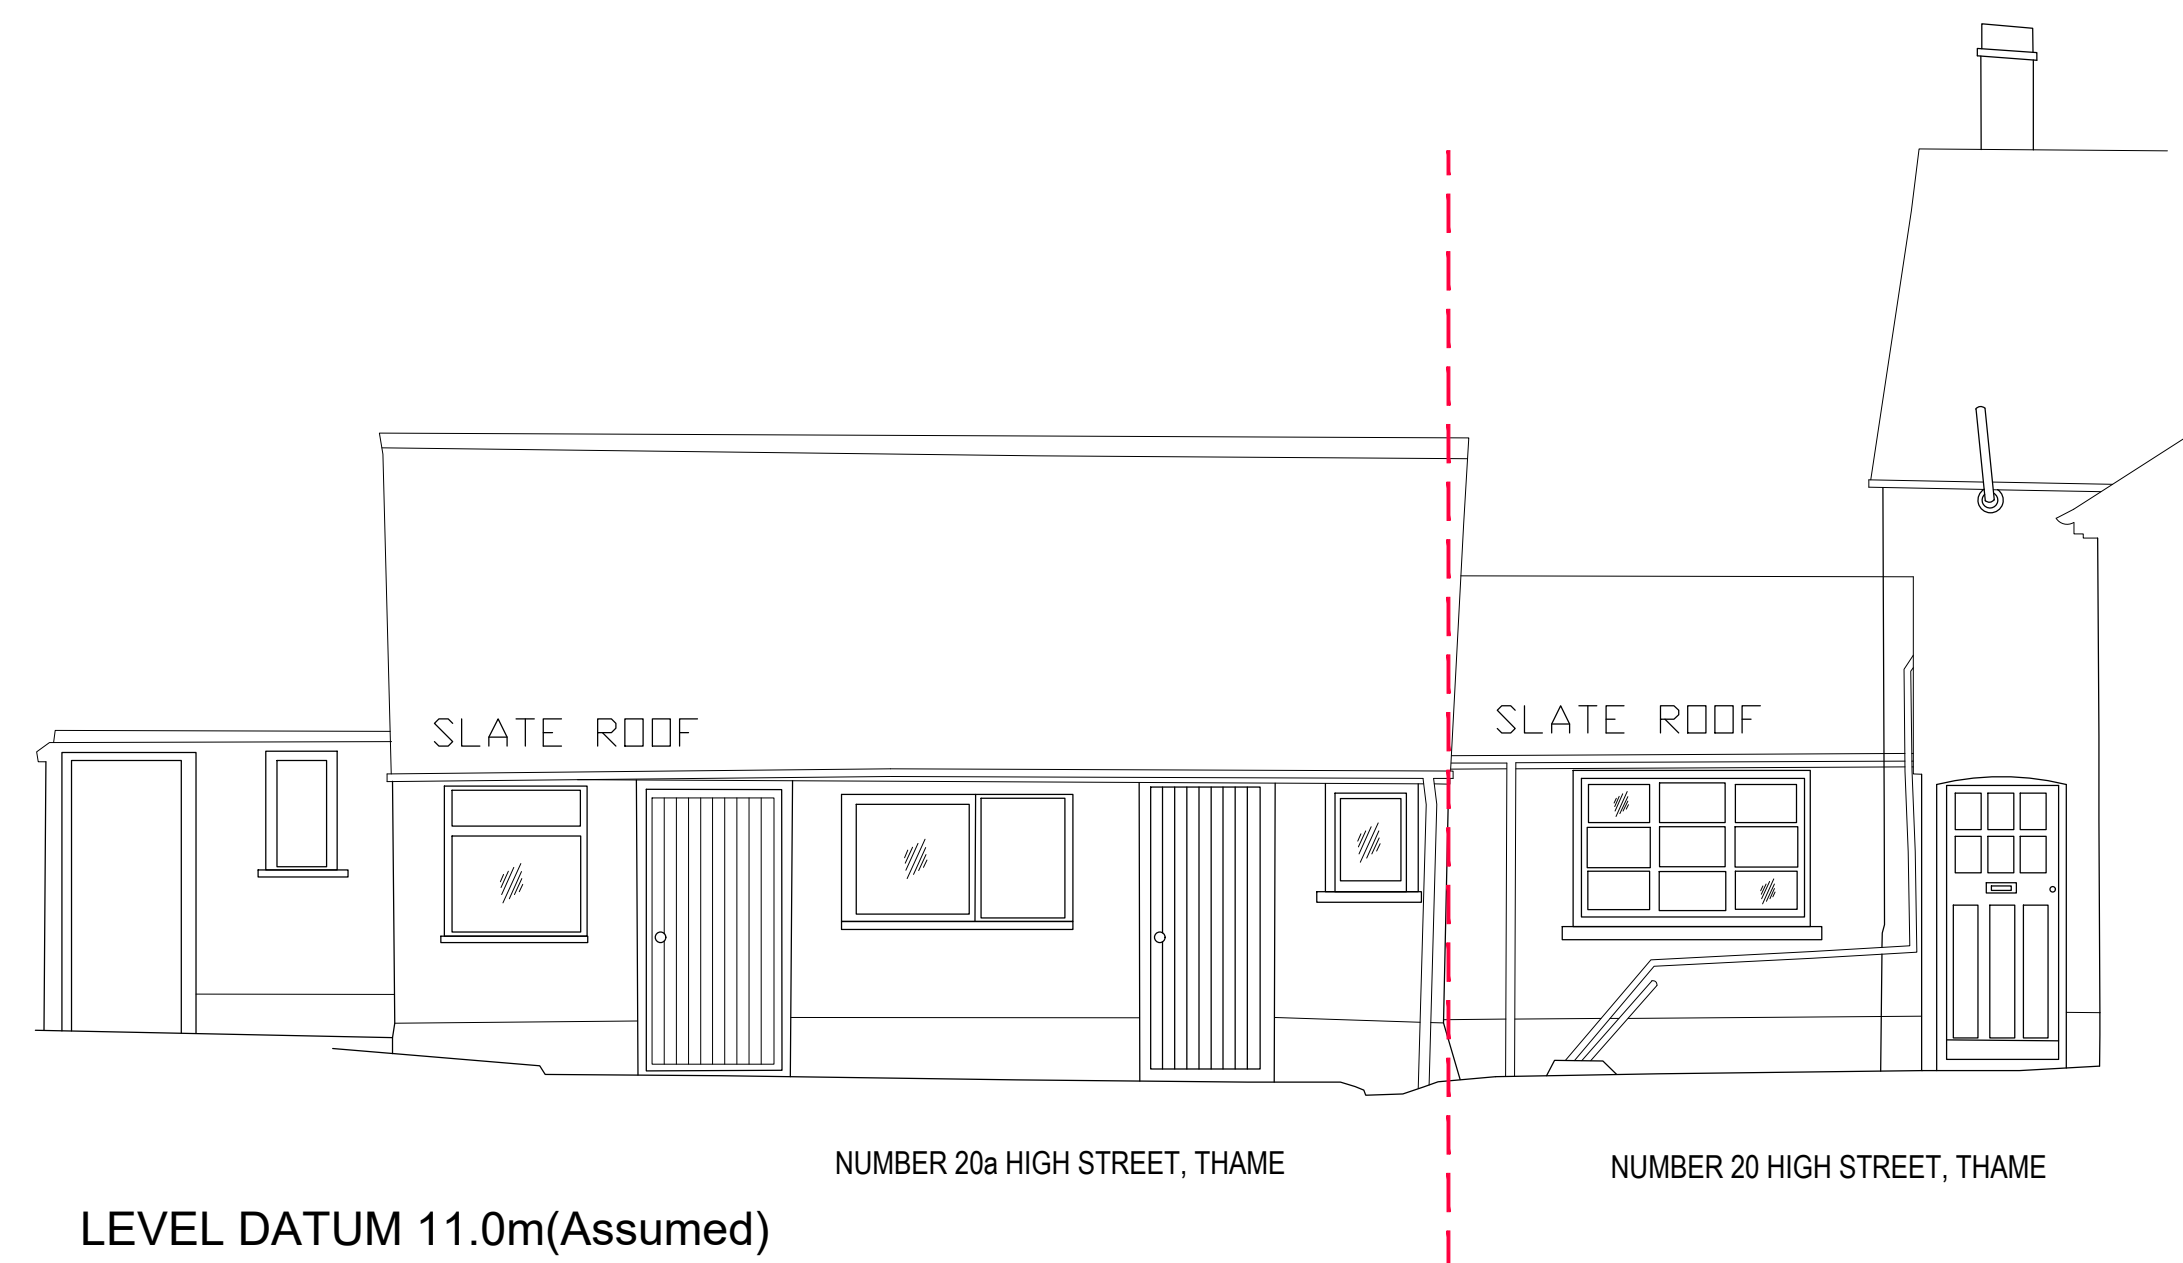

EXISTING ELEVATION D-D
SCALE 1 : 50 @ A1

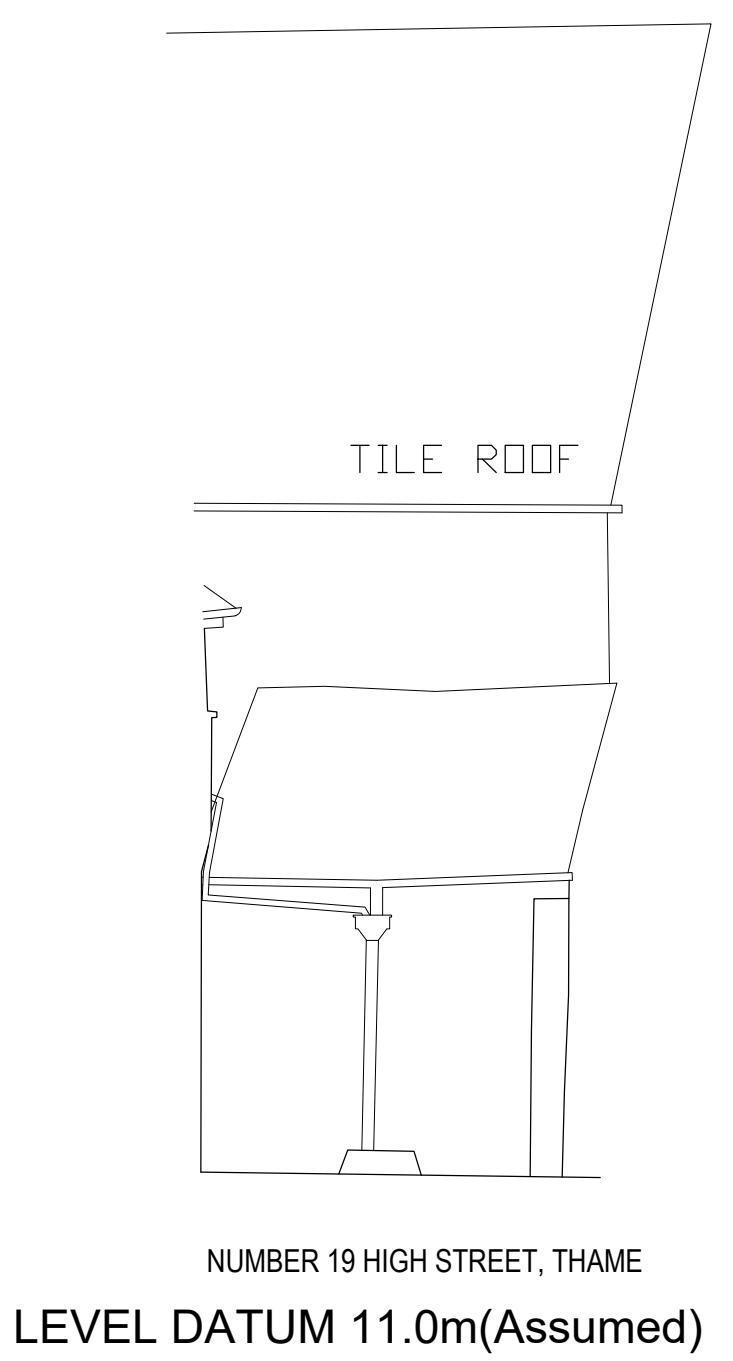

EXISTING ELEVATION E-E
SCALE 1 : 50 @ A1

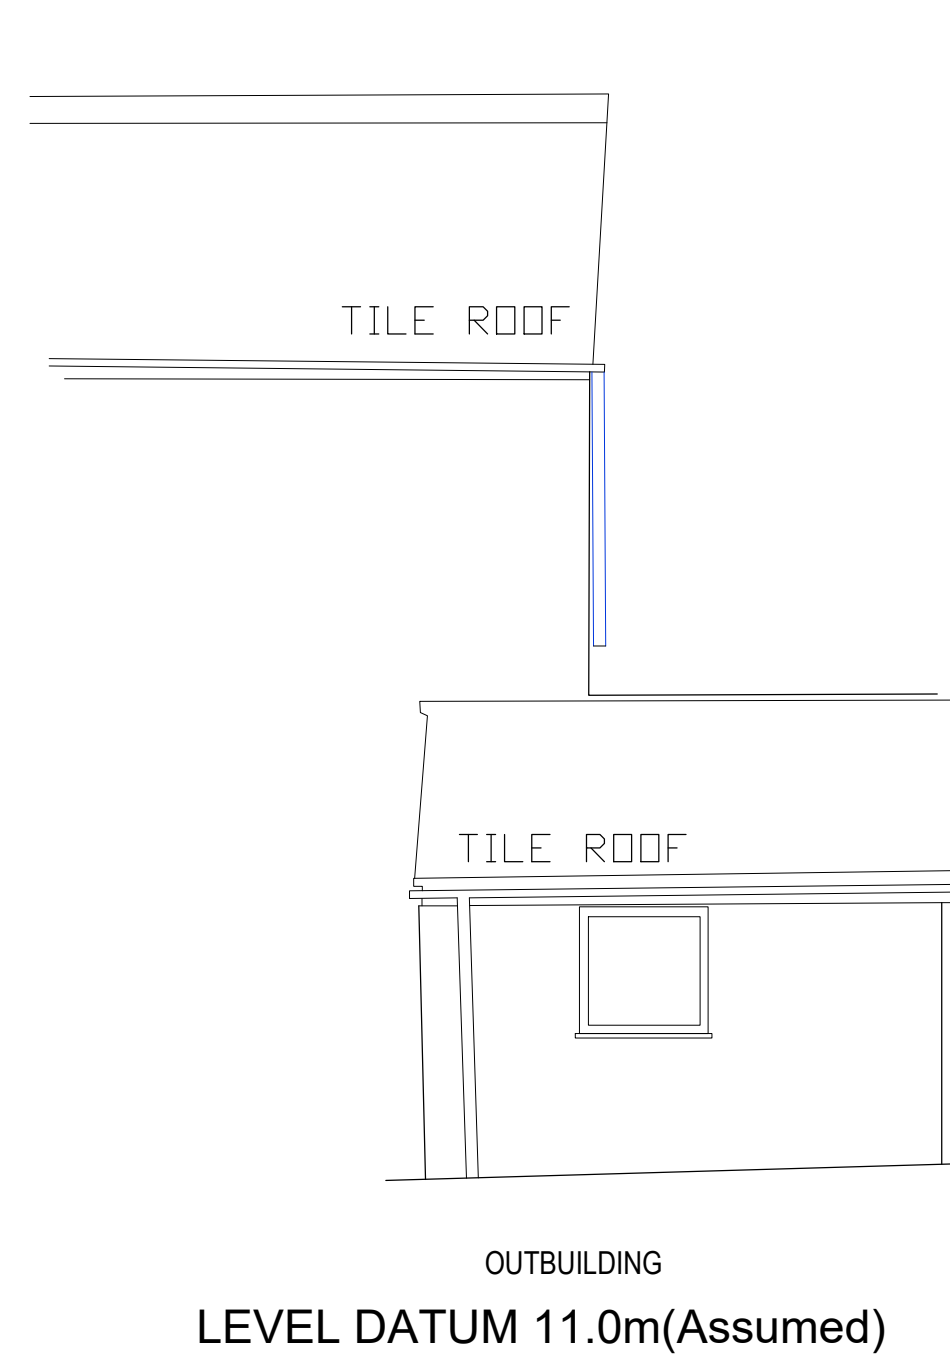

EXISTING ELEVATION F-F
SCALE 1 : 50 @ A1




Contractors must work only to figured dimensions which are to be checked on site, any discrepancies are to be reported to the architect before proceeding.

All rights described in chapter IV of the copyright, designs and patents act 1988 have been generally asserted.

Information contained within this drawing is the sole copyright of TMV Architects and should not be reproduced or imparted to a third party without written permission.

Appendix B

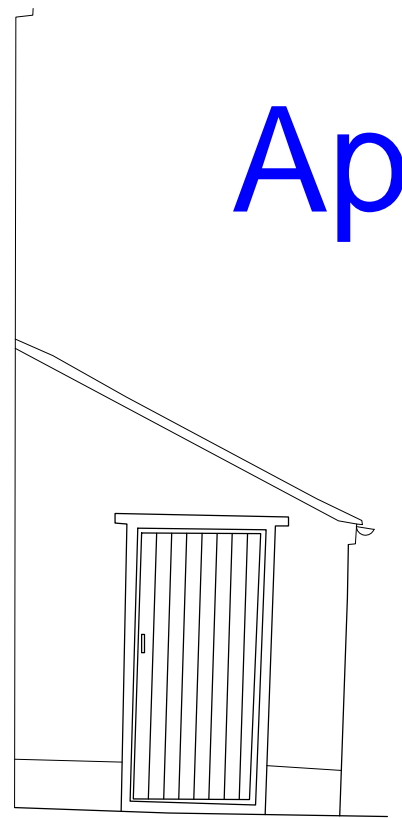

OUTBUILDING
LEVEL DATUM 11.0m(Assumed)

EXISTING ELEVATION G-G
SCALE 1 : 50 @ A1



Rev	Date	Details	Drawn	Checked
-	11.11.20	FIRST ISSUE	TJM	MDV
PLANNING				
Project Name:		Project No:		
18-20 UPPER HIGH STREET, THAME, OXFORDSHIRE		736		
Dwg No:		06		
Rev:		-		
Drawing Name:		Scale:		
EXISTING ELEVATIONS		1:50@A1		
Drawn By:		Date:		
TJM		NOV 2020		
Checked By:		Date:		
MDV		NOV 2020		

TMVARCHITECTS




The Repeater Station, London Road,
Norman Cross, Peterborough, PE7 3TB

Contractors must work only to figured dimensions which are to be checked on site, any discrepancies are to be reported to the architect before proceeding.

All rights described in chapter IV of the copyright, designs and patents act 1988 have been generally asserted.

Information contained within this drawing is the sole copyright of TMV Architects and should not be reproduced or imparted to a third party without written permission.

BLD CORNER ASSUMED
UNABLE TO SURVEY
EXTERNALLY

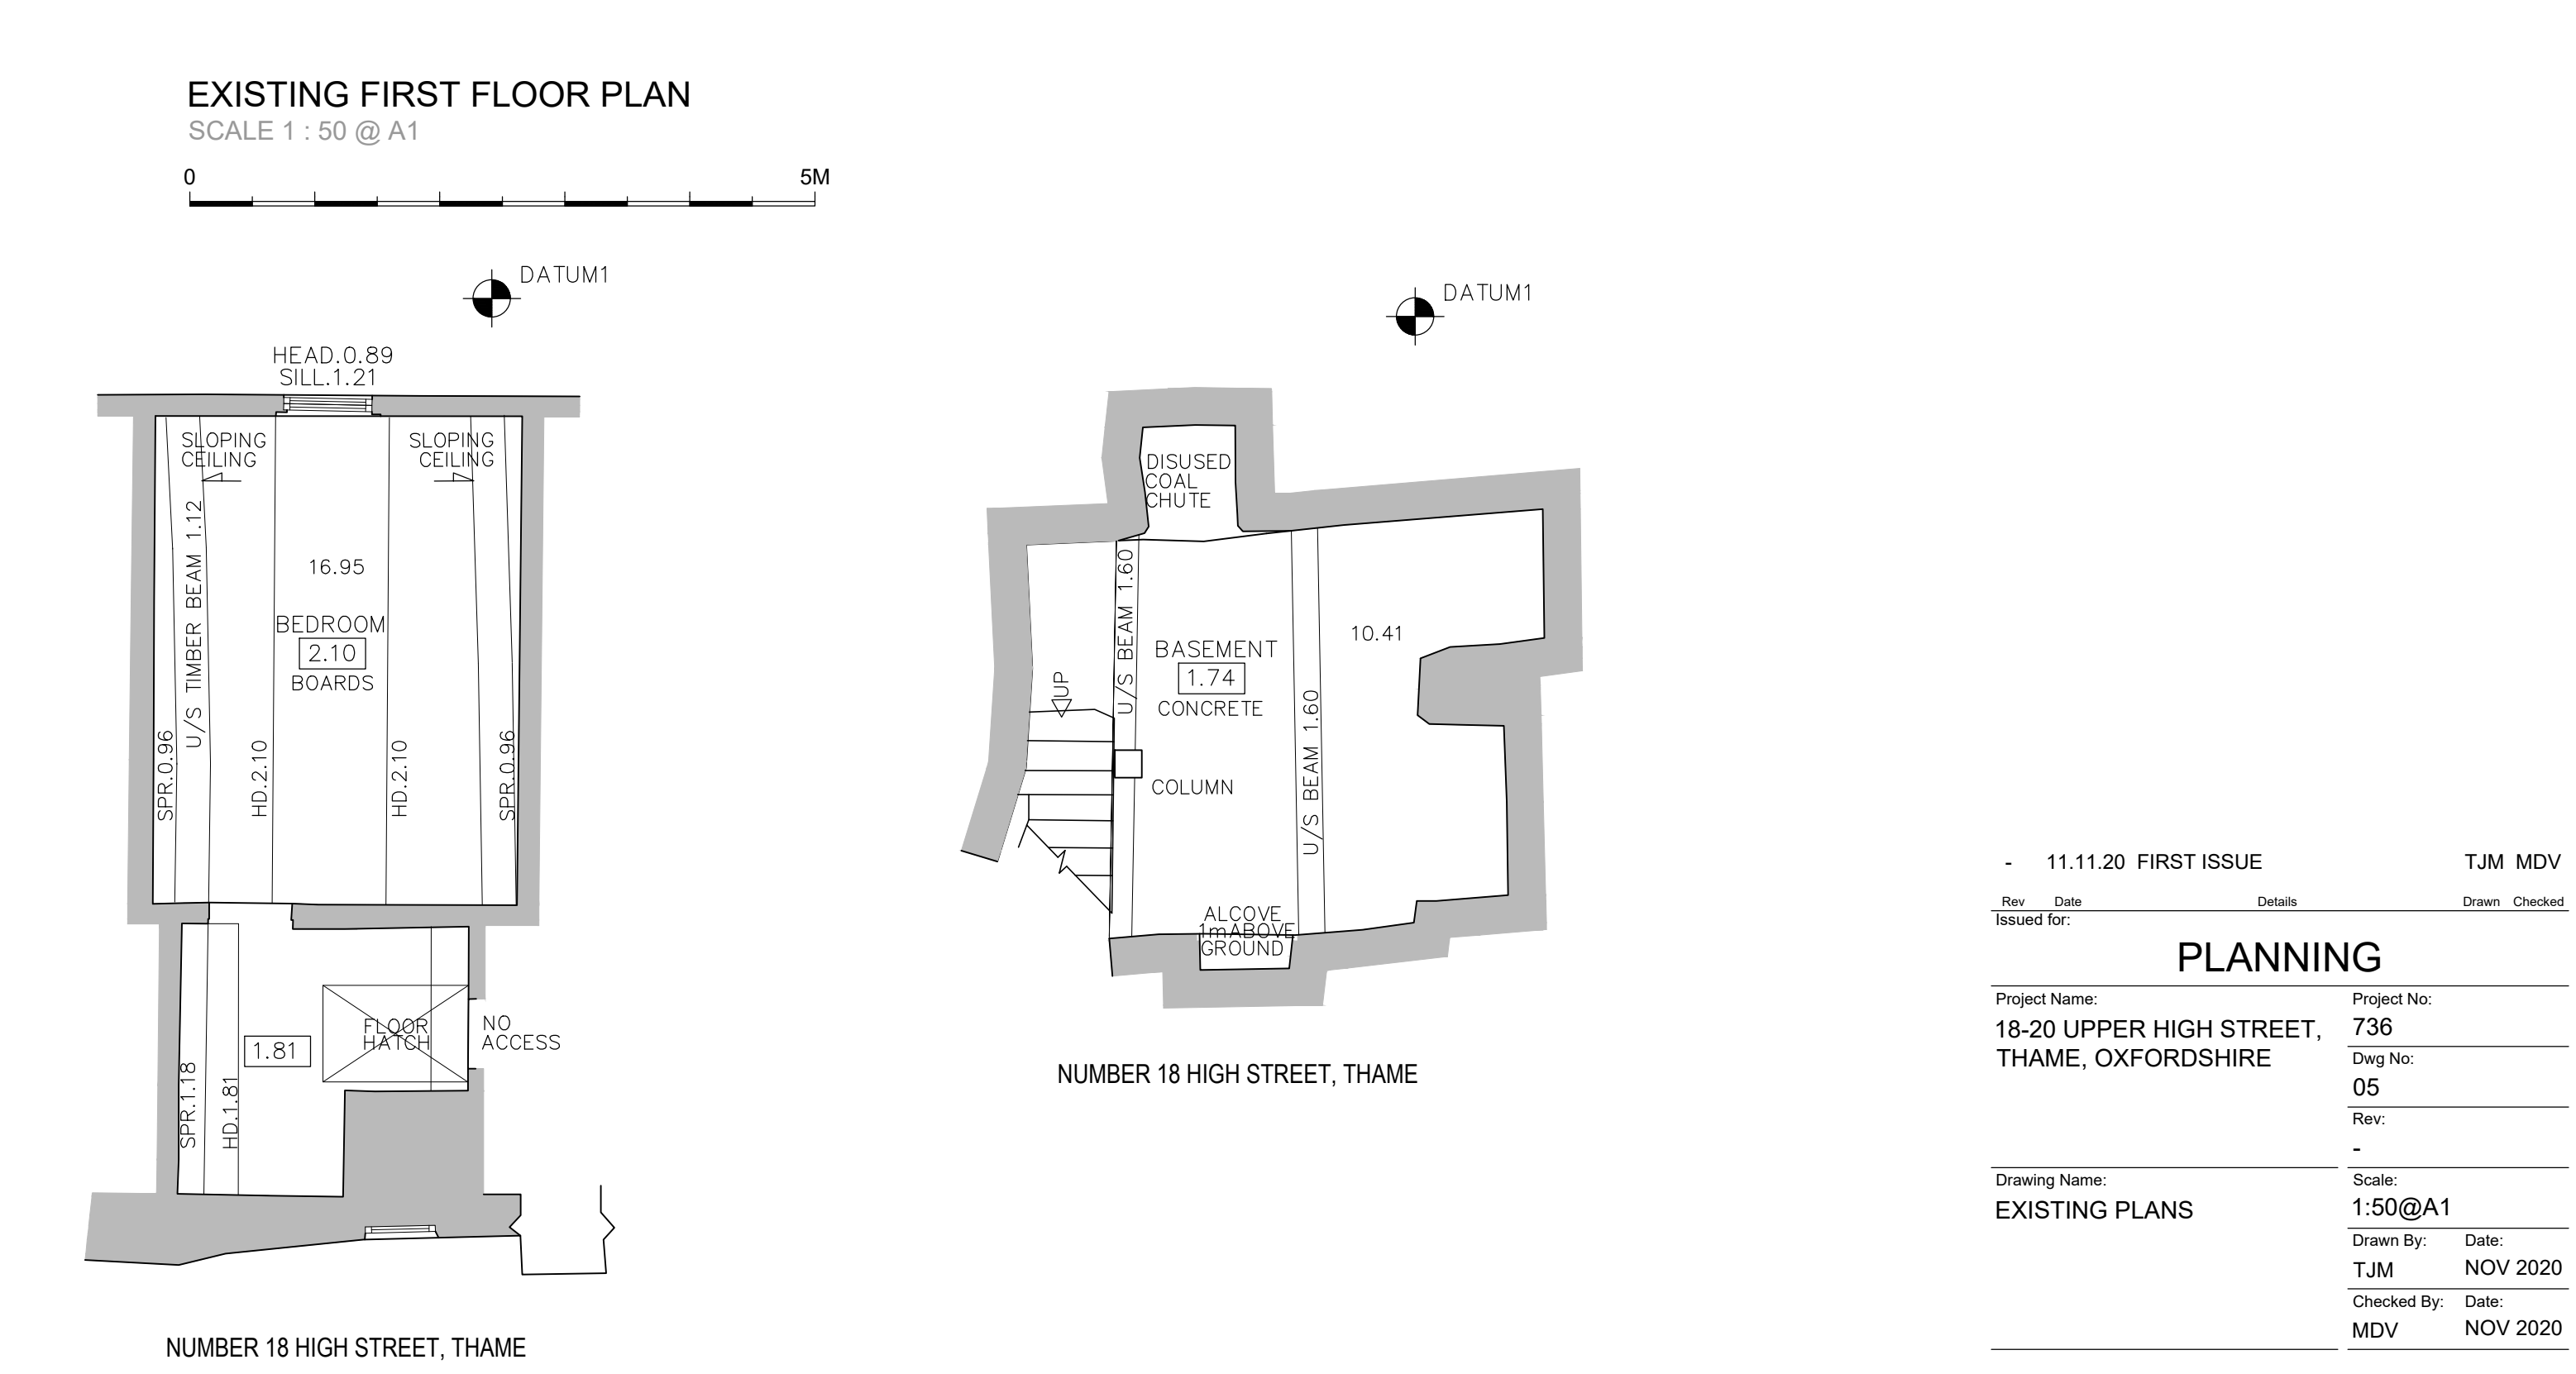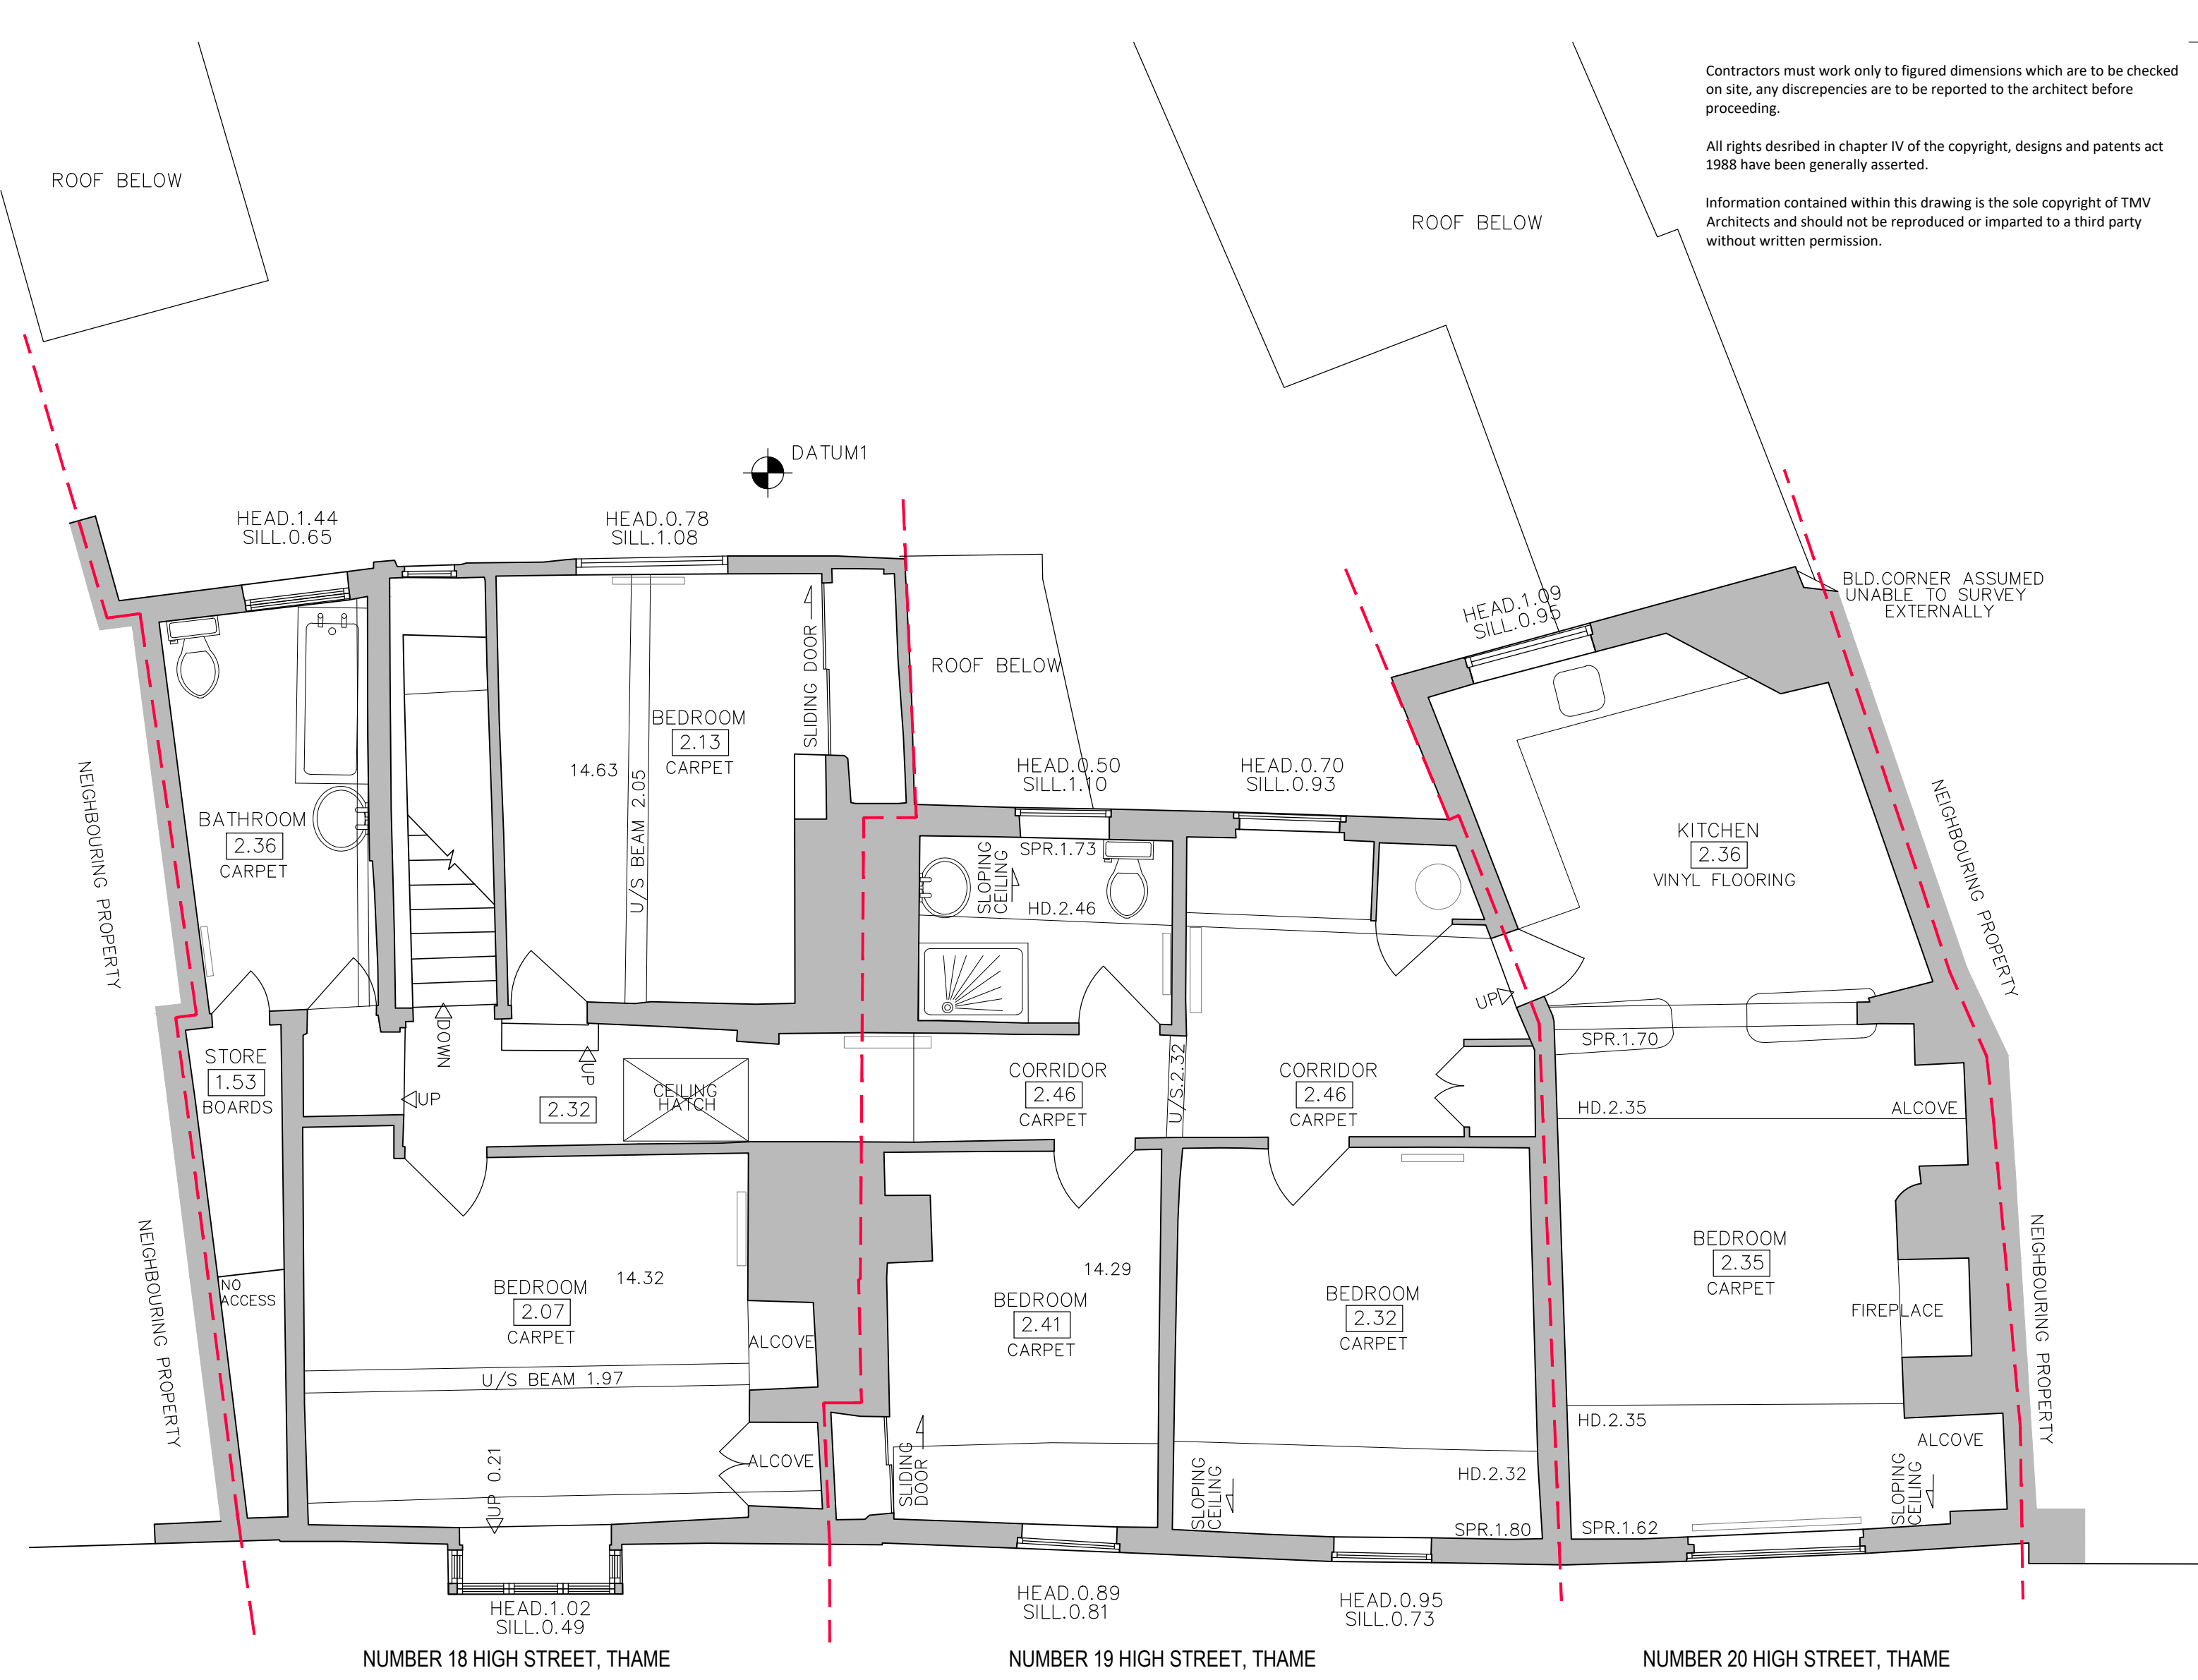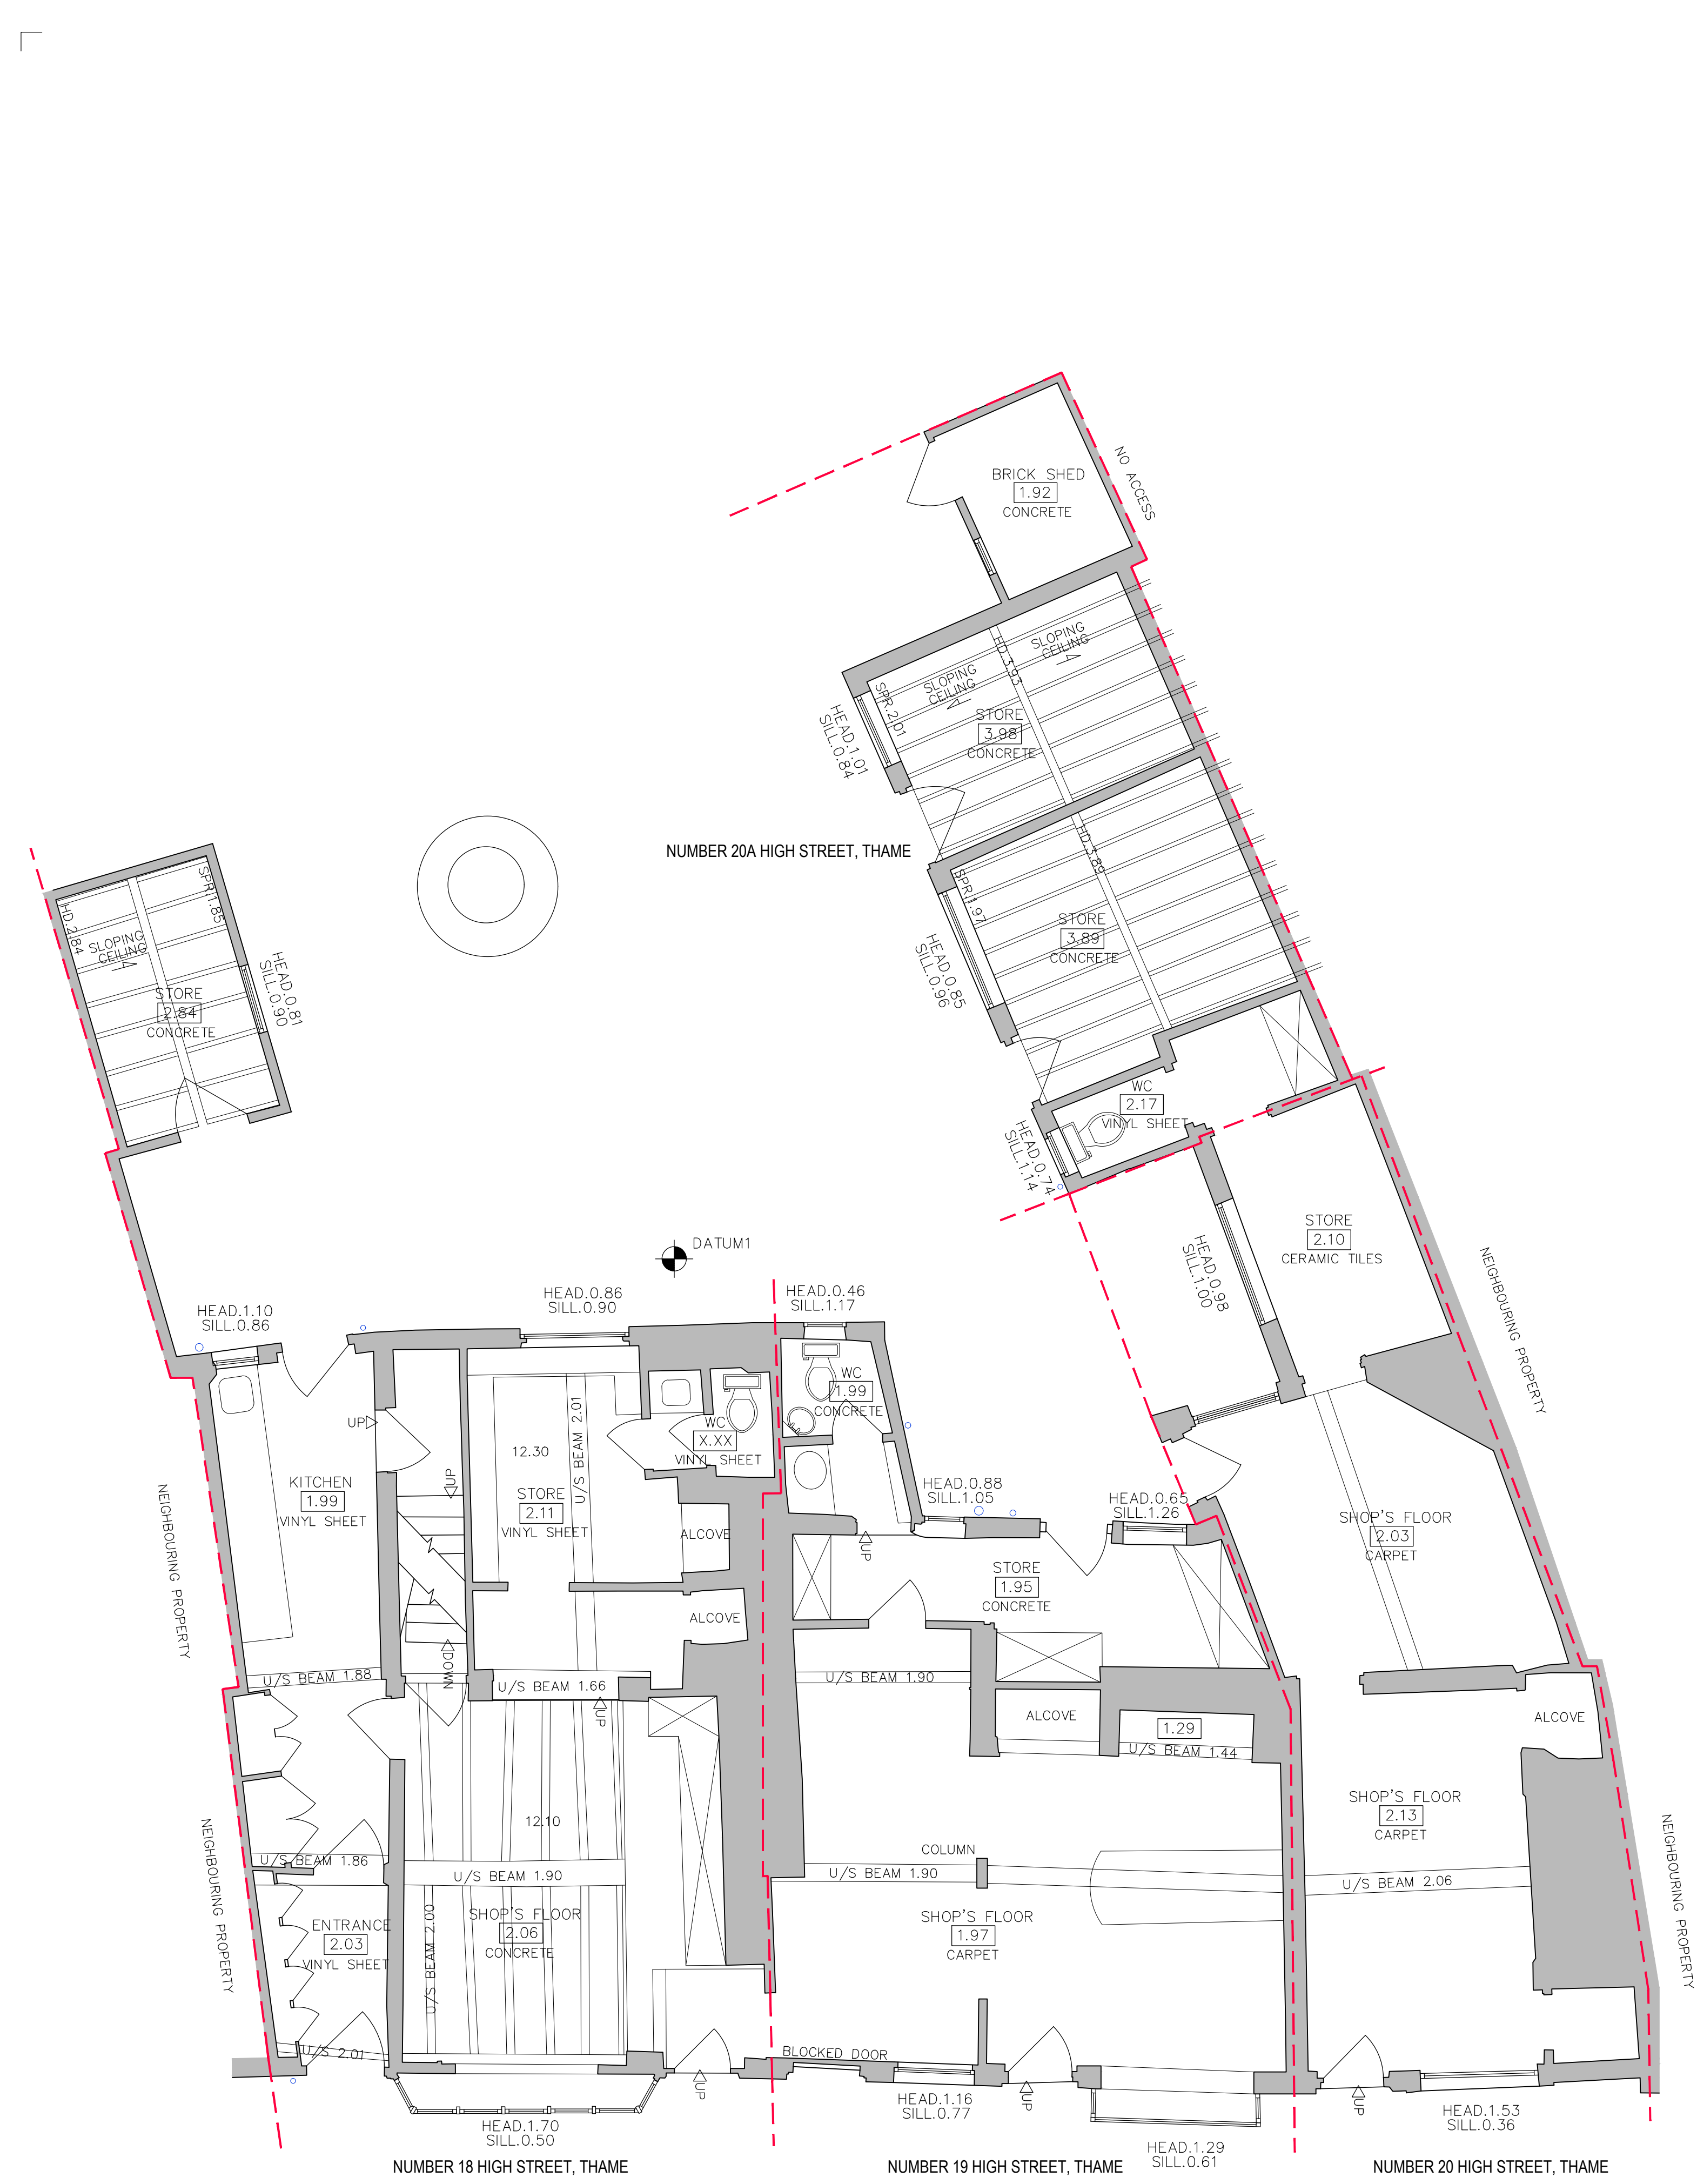

11.11.20 FIRST ISSUE TJM MDV

Rev: Date Details Drawn: Checked:

PLANNING

Project Name: 18-20 UPPER HIGH STREET, THAME, OXFORDSHIRE

Project No: 736

Dwg No: 05

Rev: -

Drawing Name: EXISTING PLANS

Scale: 1:50@A1

Drawn By: TJM

Date: NOV 2020

Checked By: MDV

Date: NOV 2020

TMVARCHITECTS

The Repeater Station, London Road,
Norman Cross, Peterborough, PE7 3TB

Contractors must work only to figured dimensions which are to be checked on site, any discrepancies are to be reported to the architect before proceeding.

All rights described in chapter IV of the copyright, designs and patents act 1988 have been generally asserted.



Information contained within this drawing is the sole copyright of TMV Architects and should not be reproduced or imparted to a third party without written permission.

KEY:

Wall infill or new stud partition

Demolition of Wall

SITE PLAN - INDICATIVE

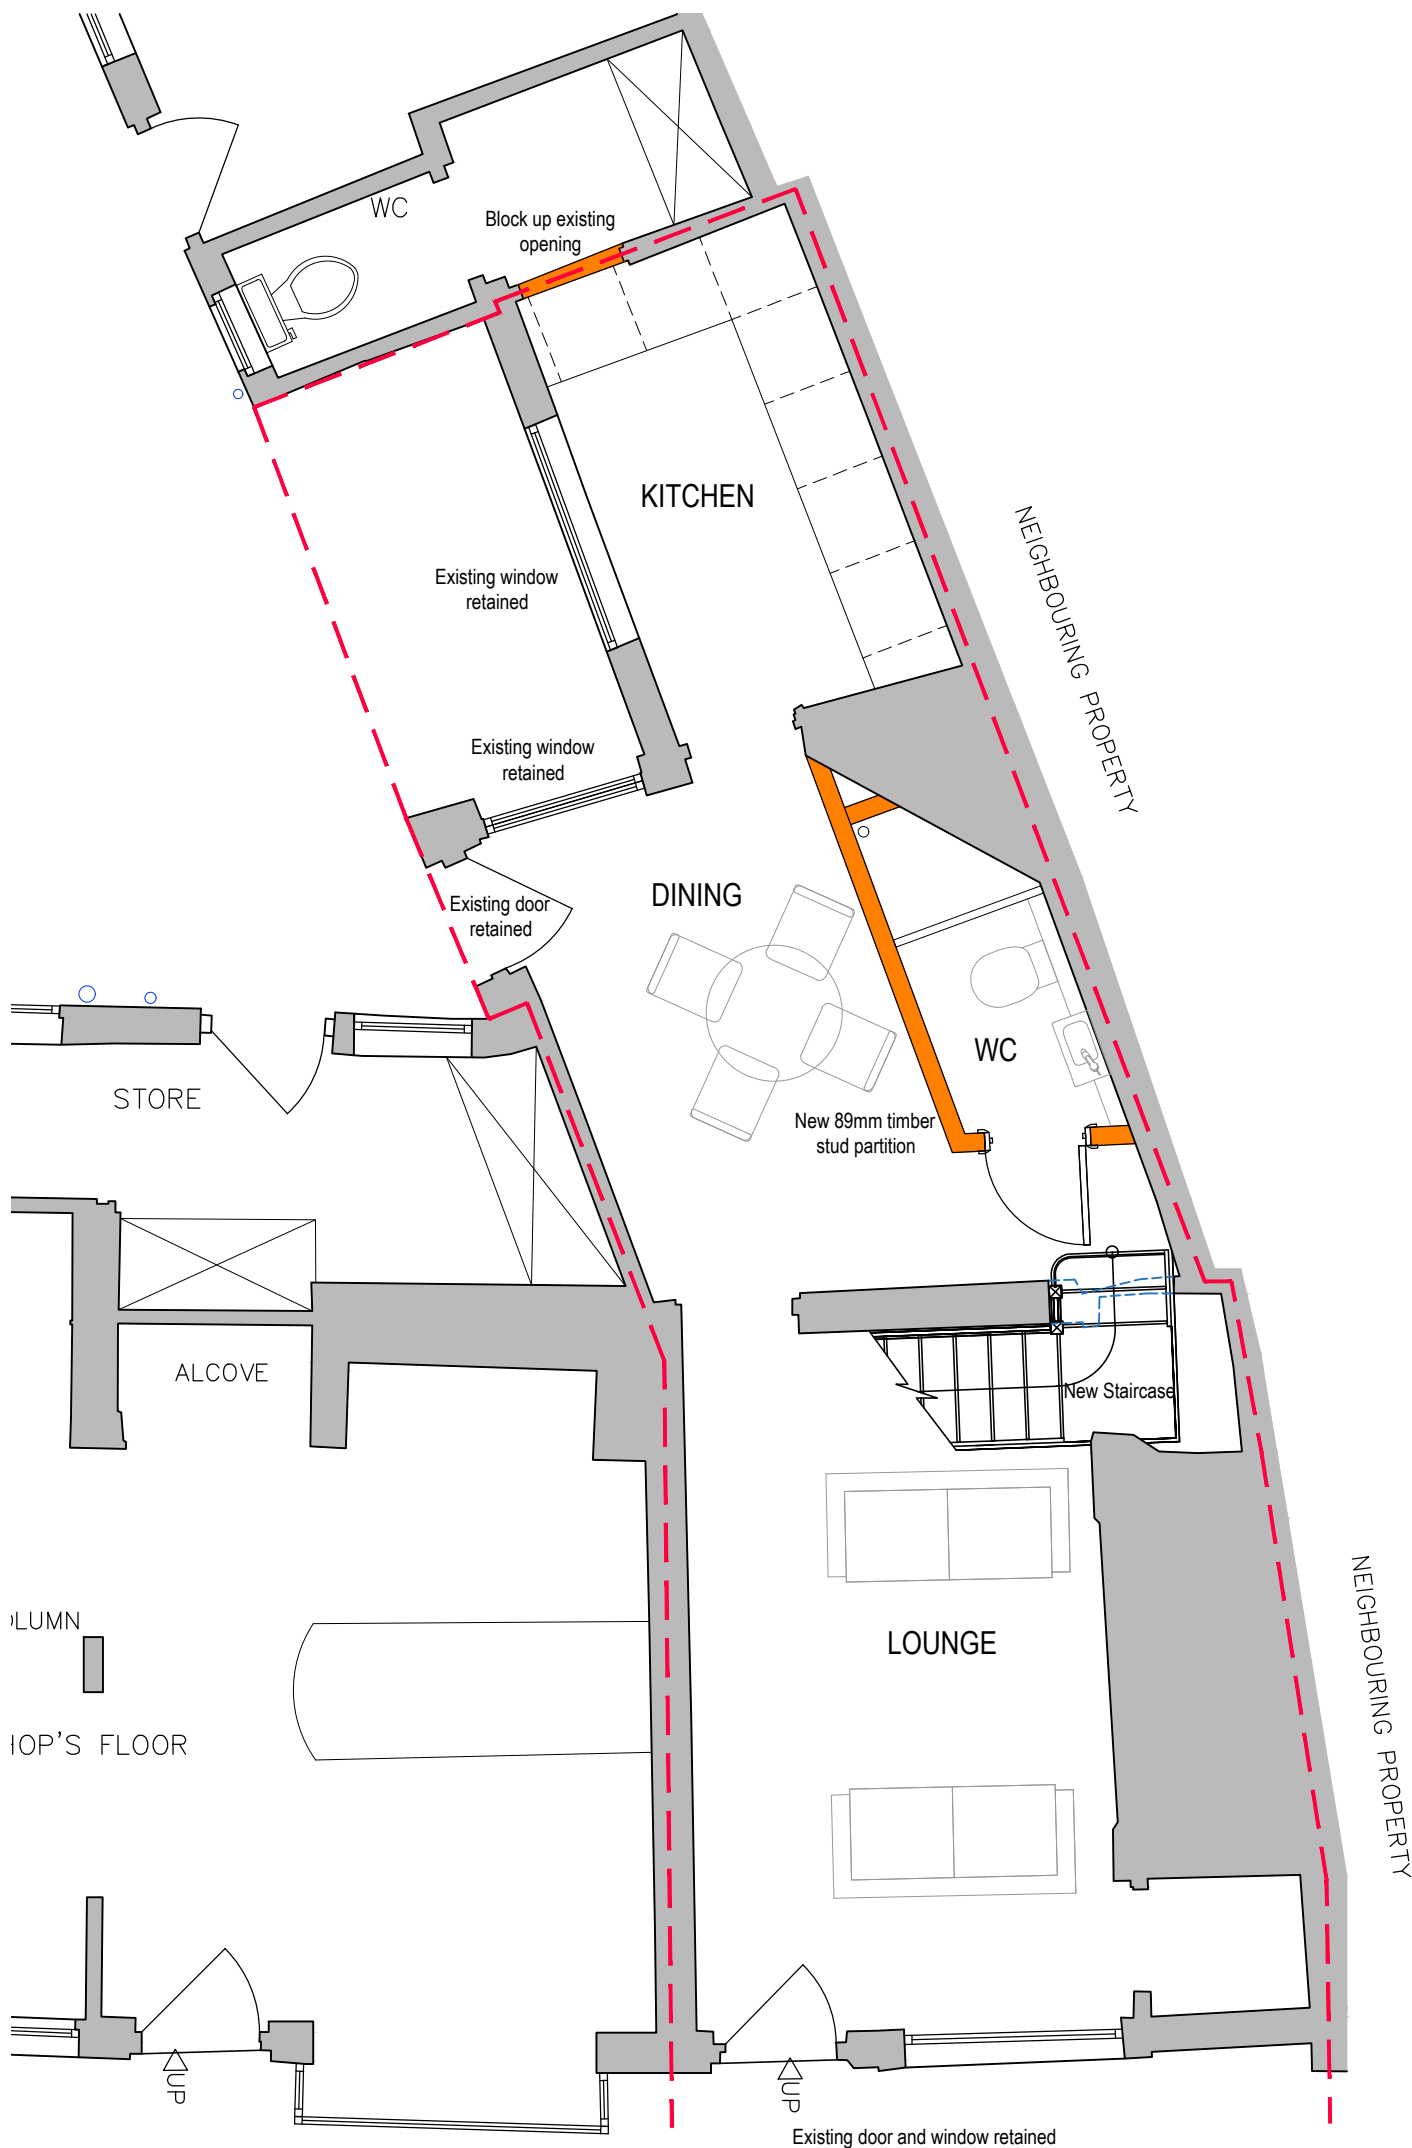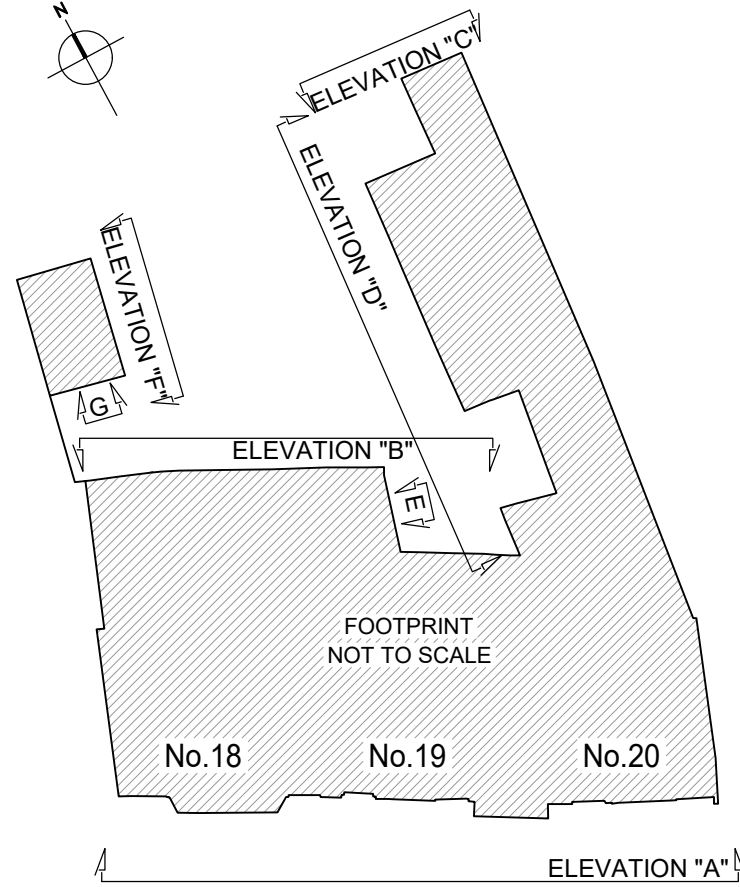


R 19 HIGH STREET, THAME

NUMBER 20 HIGH STREET, THAME

PROPOSED GROUND FLOOR PLAN

SCALE 1 : 50 @ A1

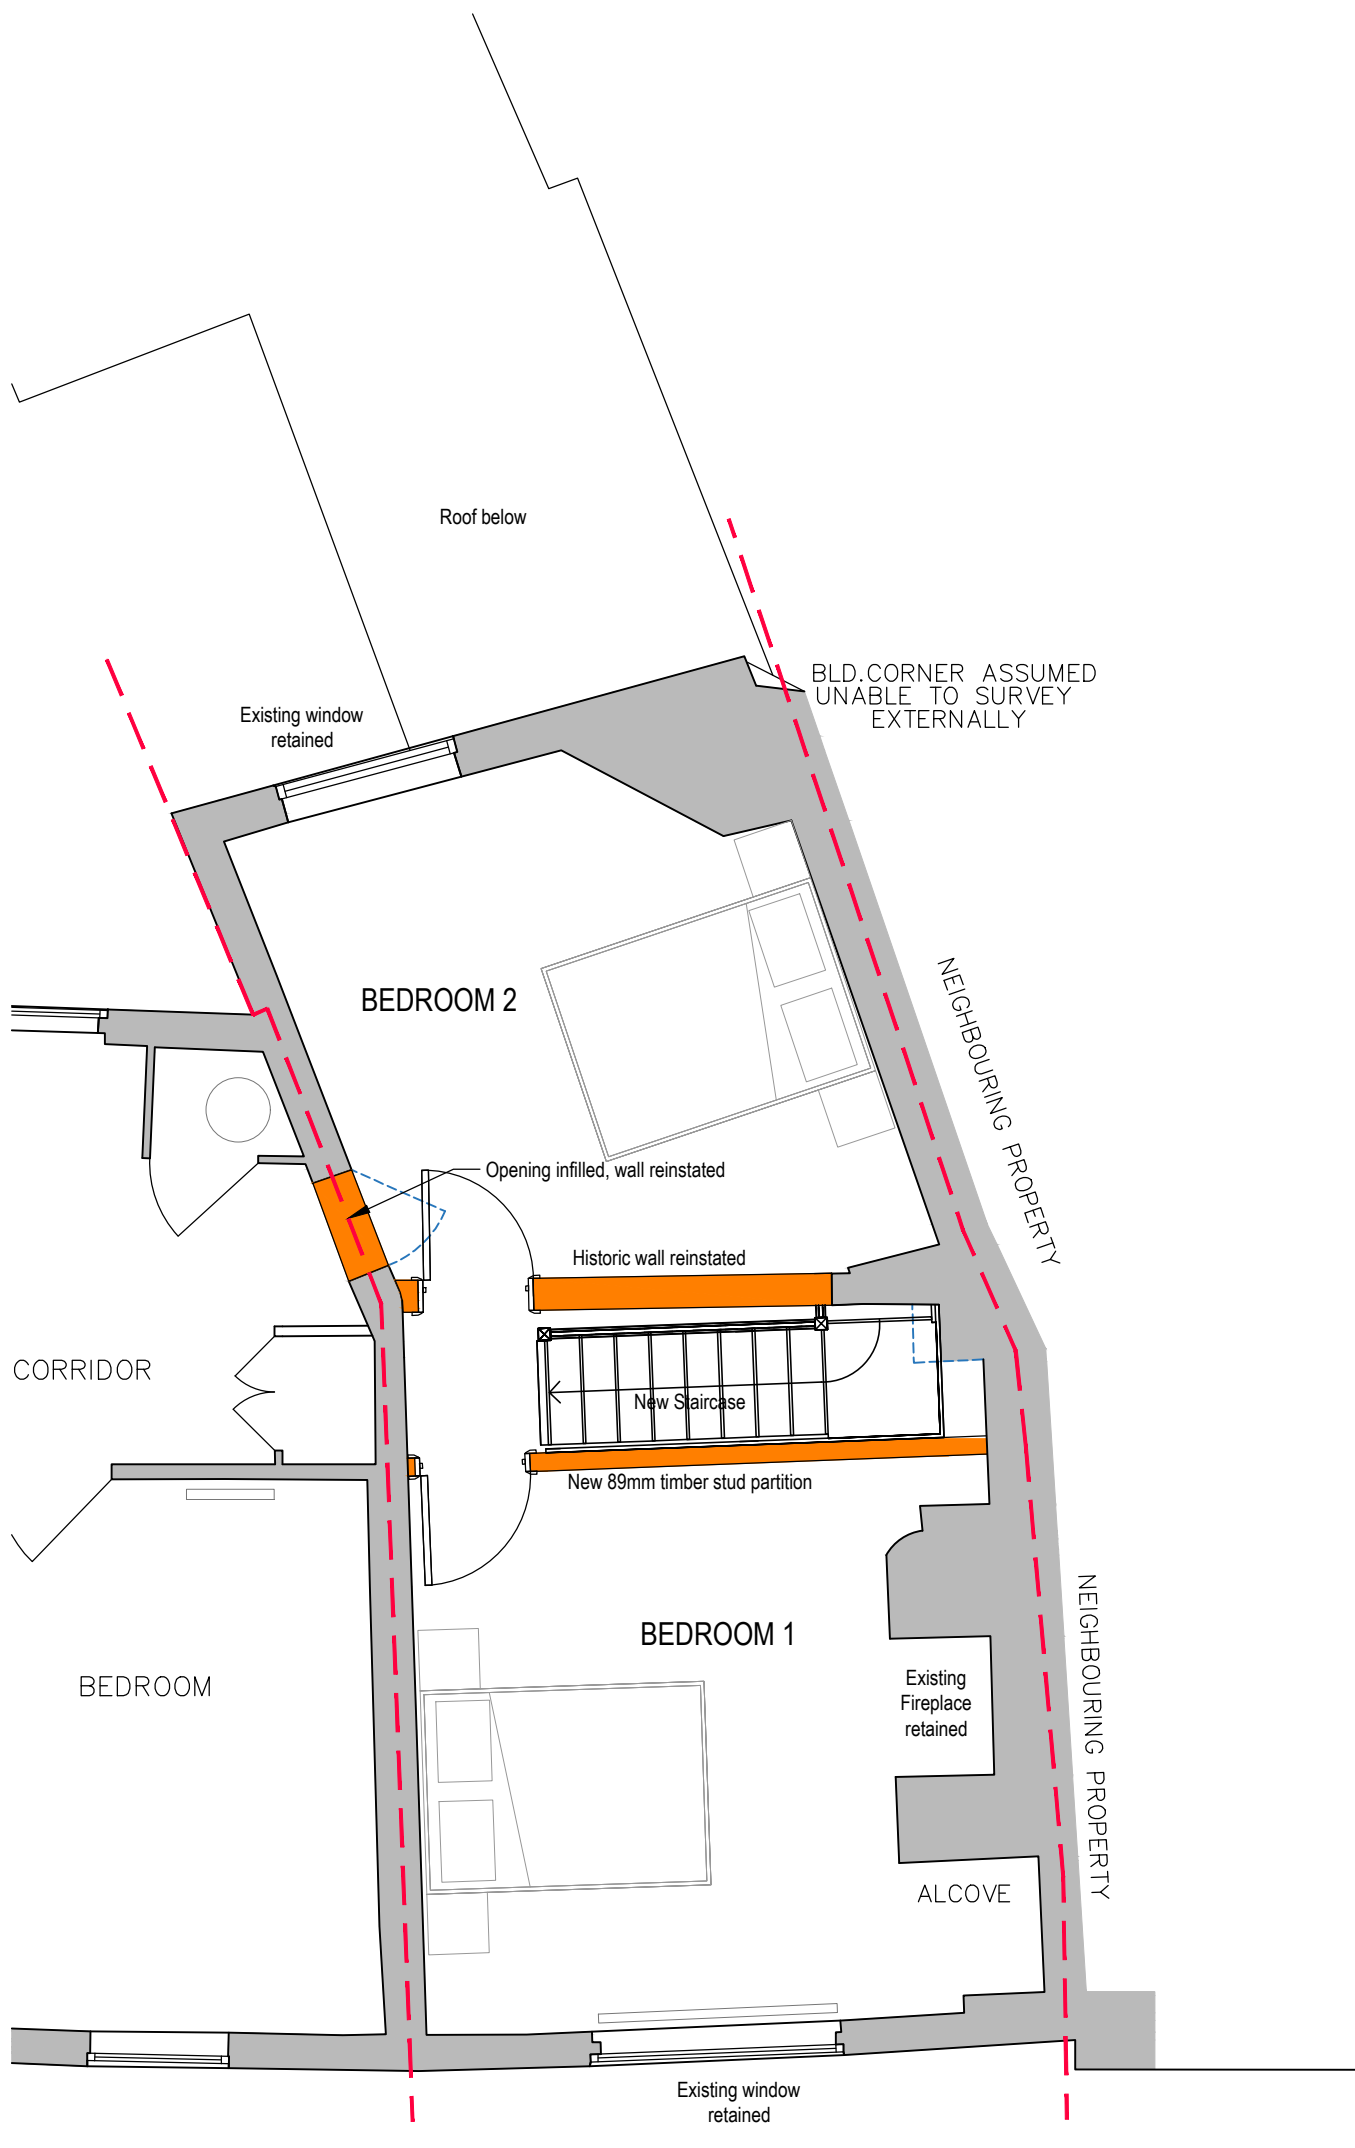


HAME

NUMBER 20 HIGH STREET, THAME

PROPOSED FIRST FLOOR PLAN

SCALE 1 : 50 @ A1

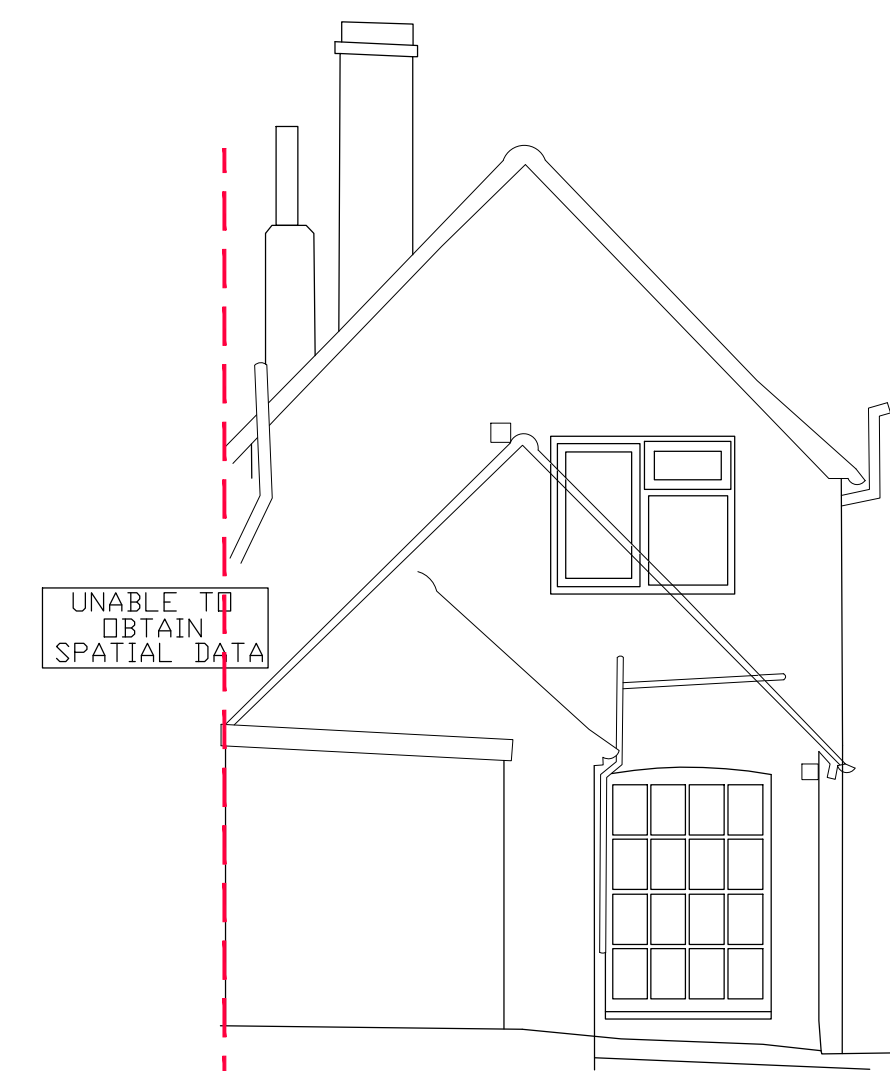


NUMBER 20 HIGH STREET, THAME

LEVEL DATUM 11.0m(Assumed)

PROPOSED ELEVATION C-C (NO CHANGE)


SCALE 1 : 50 @ A1

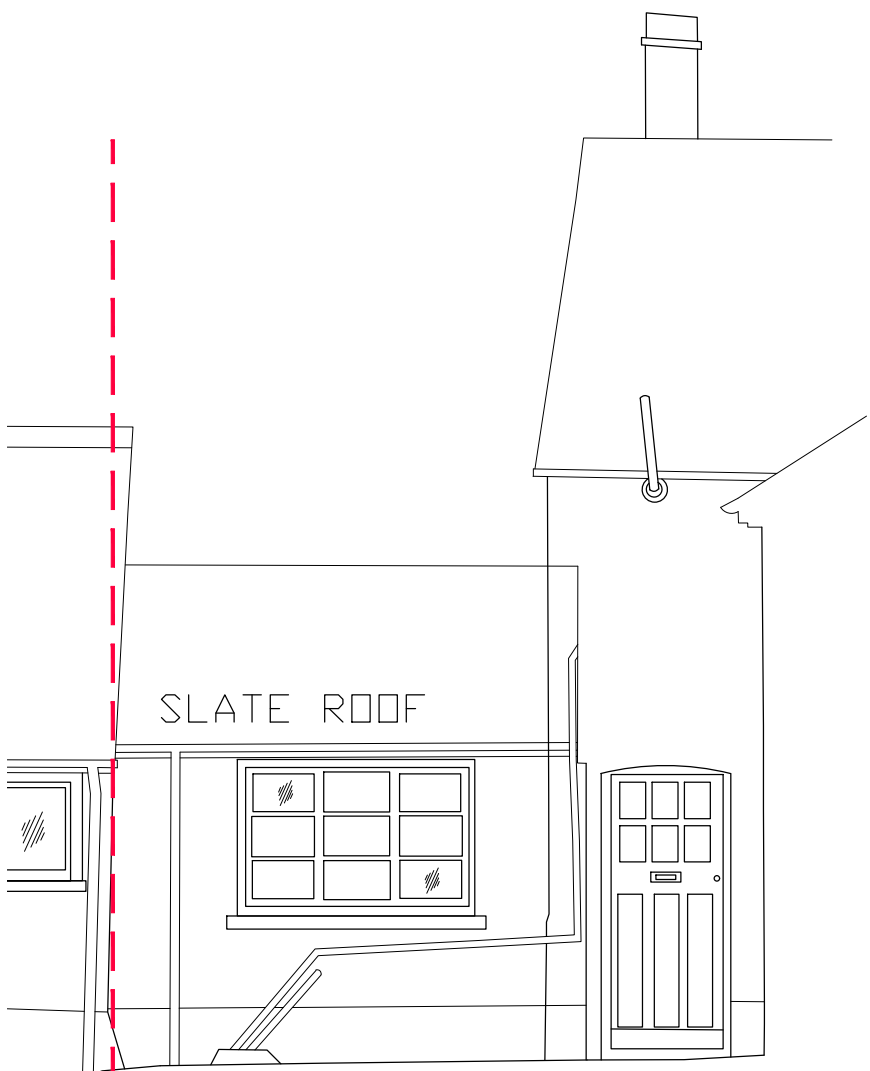

NUMBER 20 HIGH STREET, THAME

PROPOSED ELEVATION D-D (NO CHANGE)

SCALE 1 : 50 @ A1

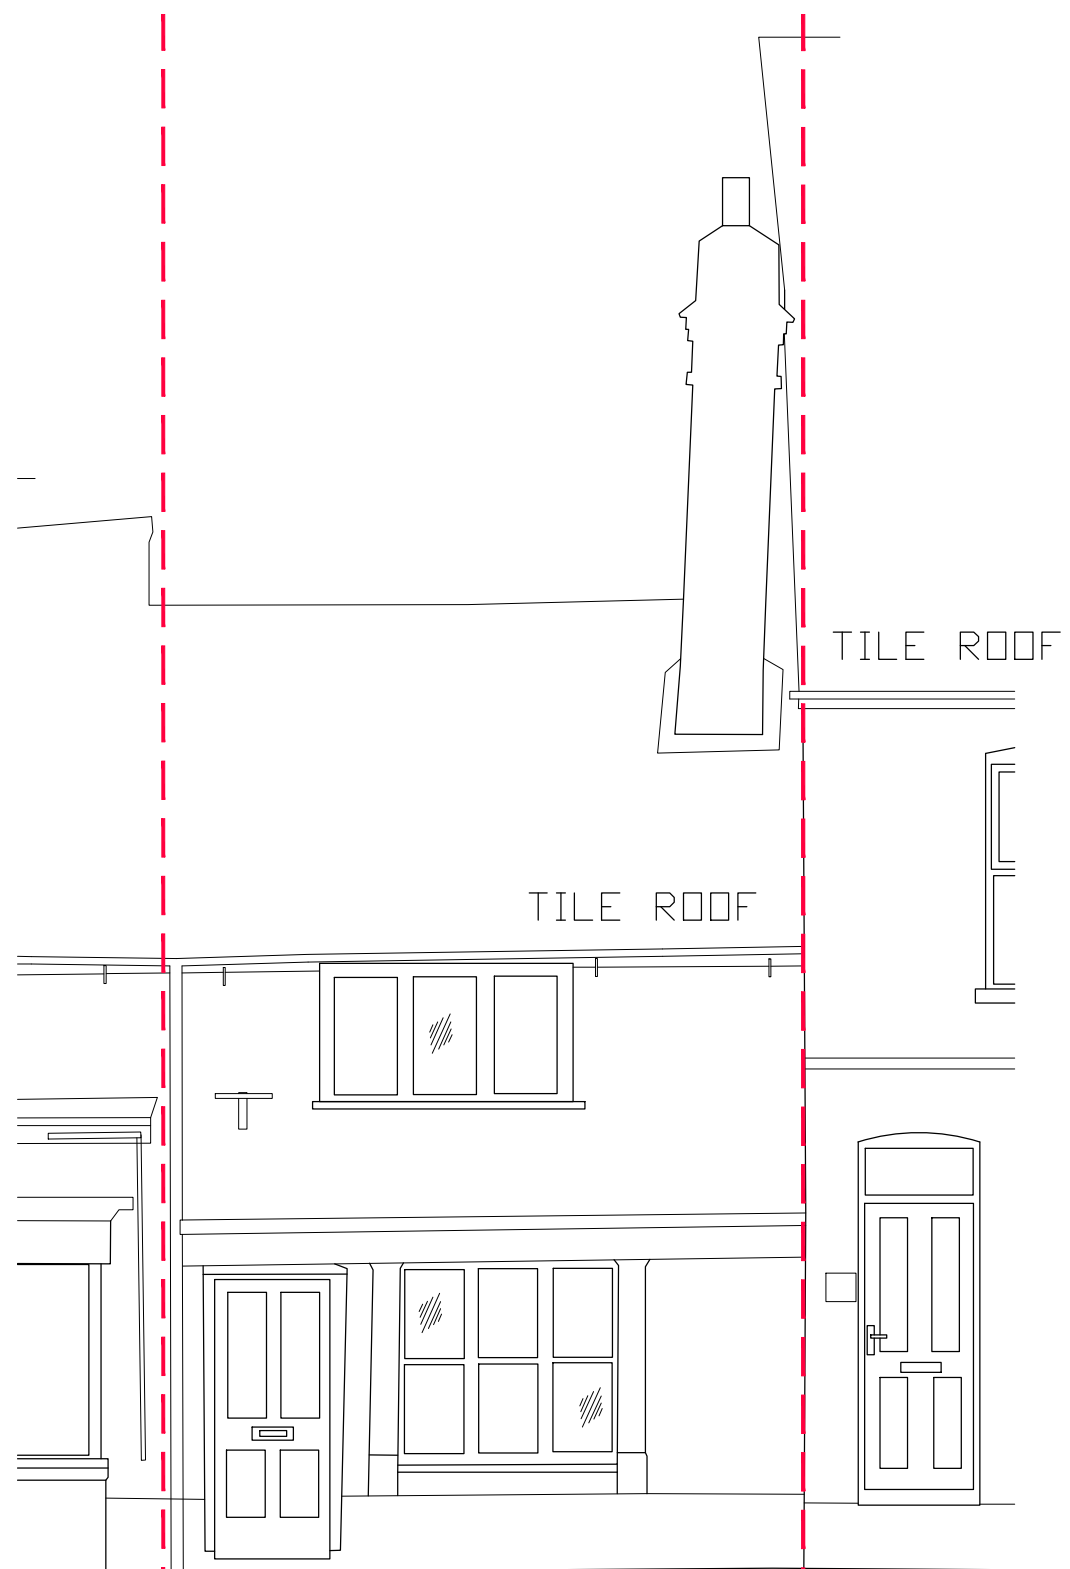

NUMBER 20 HIGH STREET, THAME

PROPOSED ELEVATION A-A (NO CHANGE)

SCALE 1 : 50 @ A1



11.11.20 FIRST ISSUE TJM MDV

Rev: Date Details Drawn Checked

PLANNING

Project Name: 20 UPPER HIGH STREET, THAME, OXFORDSHIRE

Project No: 736

Dwg No: 30

Rev: -

CONVERSION TO DWELLING

Drawing Name: PROPOSED PLANS AND ELEVATIONS

Scale: 1:50@A1

Drawn By: TJM

Date: NOV 2020

Checked By: MDV

Date: NOV 2020

TMVARCHITECTS

The Repeater Station, London Road,
Norman Cross, Peterborough, PE7 3TB