

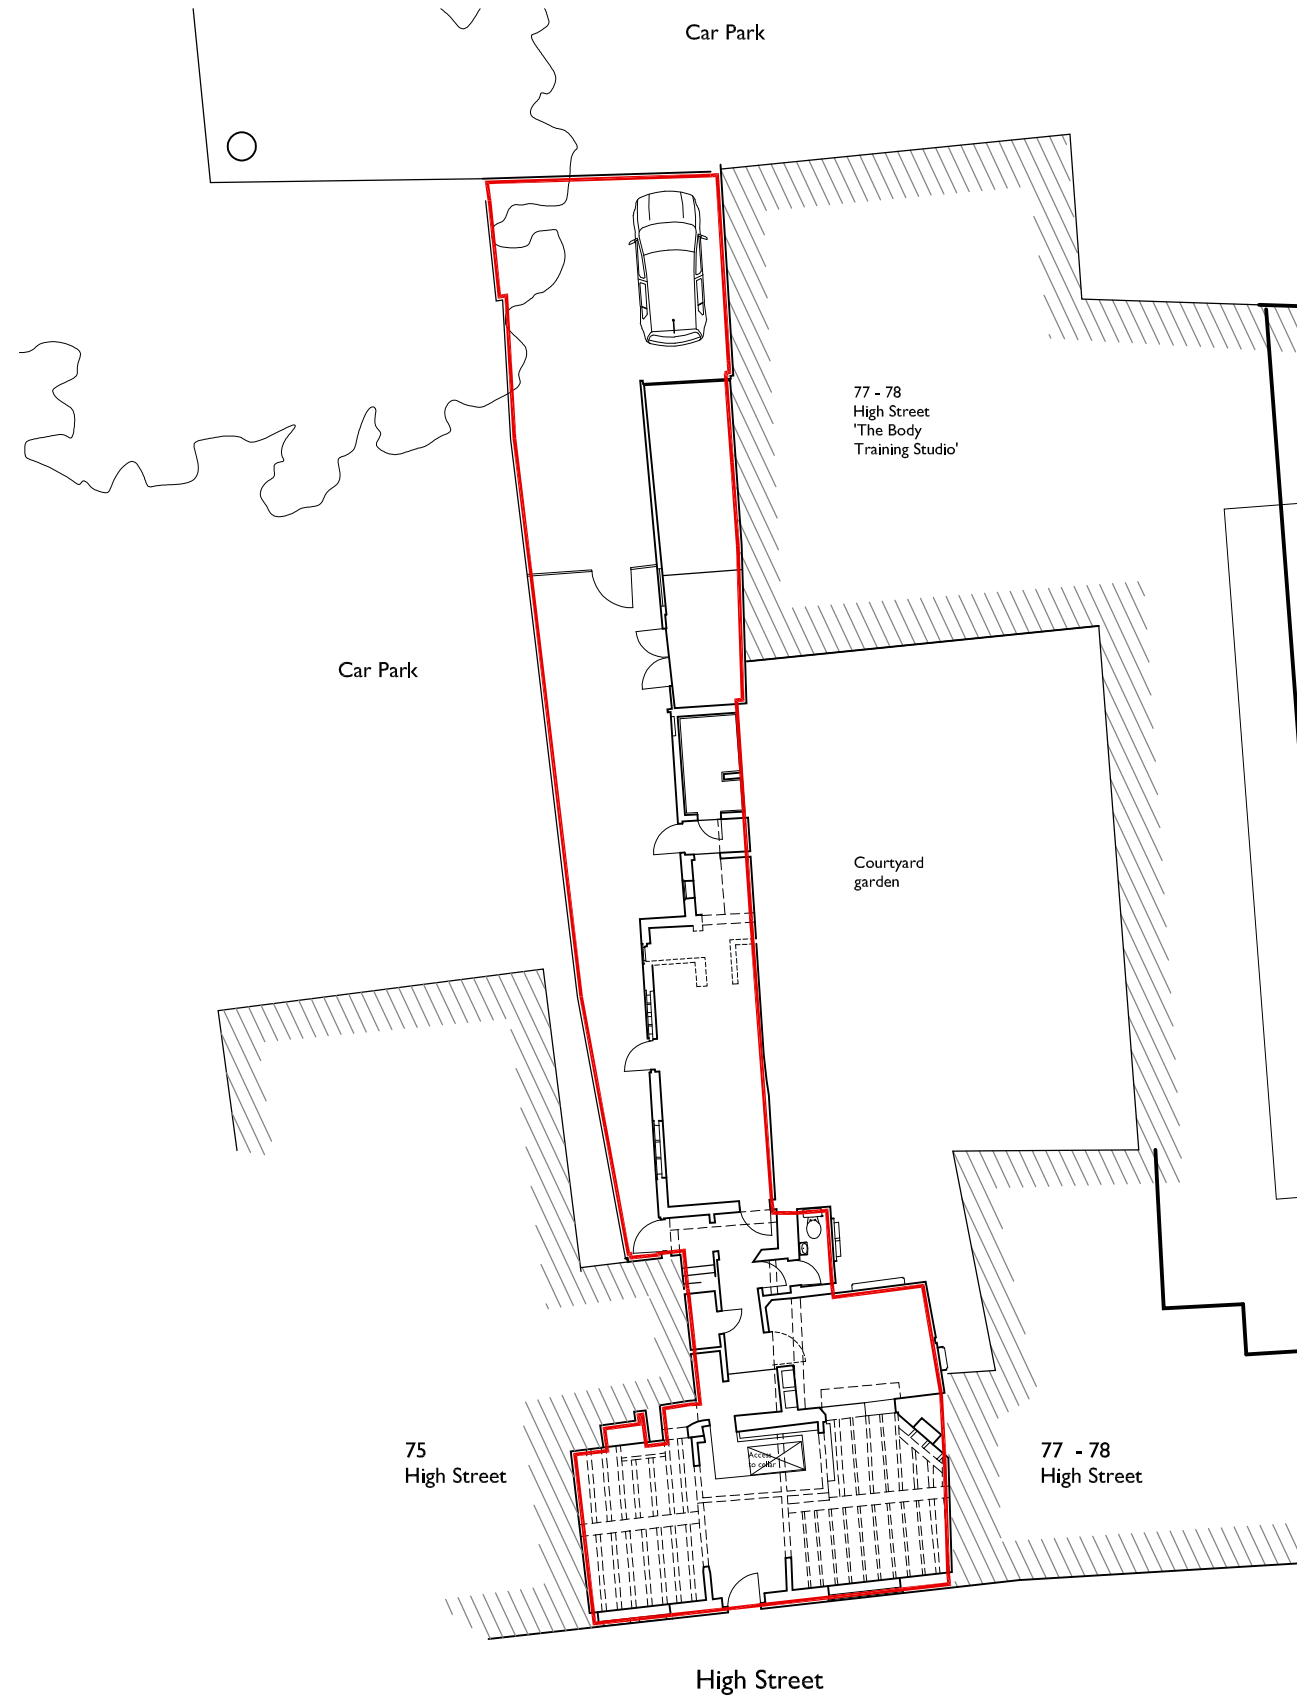


LOCATION PLAN 1:1250

 

BLOCK PLAN 1:200

 


Appendix 1

Client: Mr Somarakis
 Drawing title: Location Plan and Block Plan
 Site: 76 High Street, Wallingford, OX10 0BX
 Date: August 2021


Drawing no: SA-03-003

Scale: 1:1250 / 1:200 @ A3




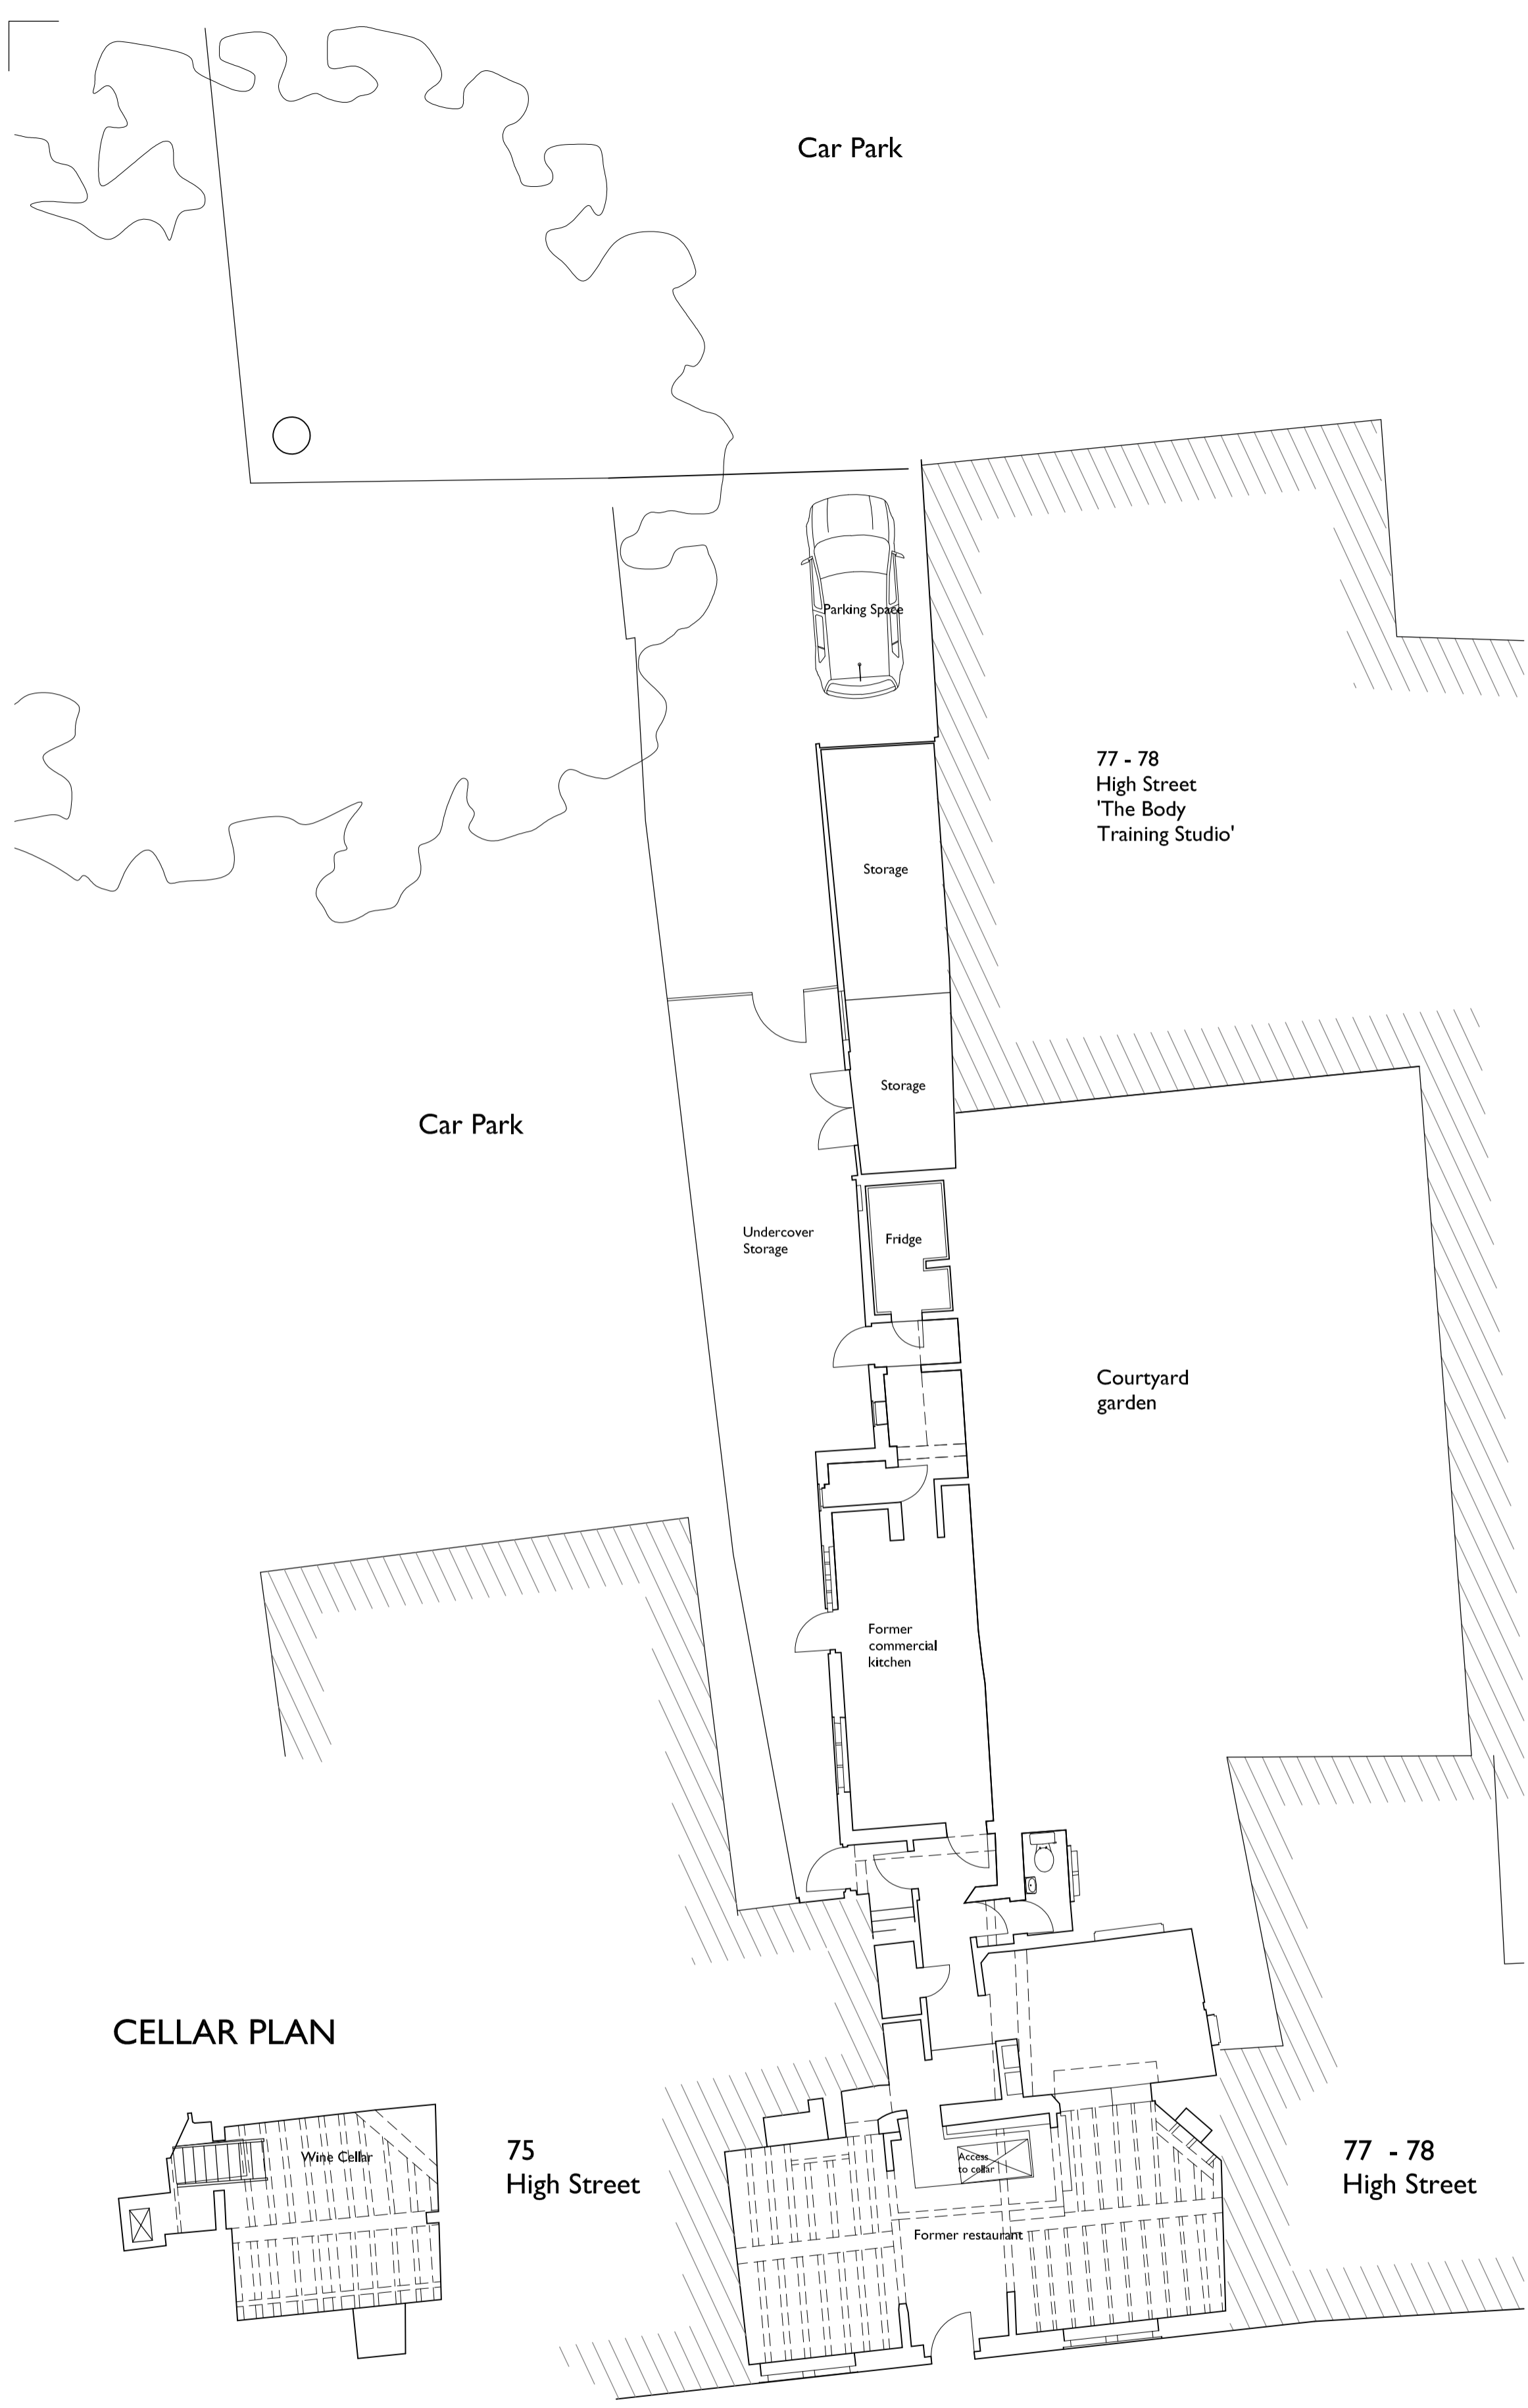

GROUND FLOOR PLAN

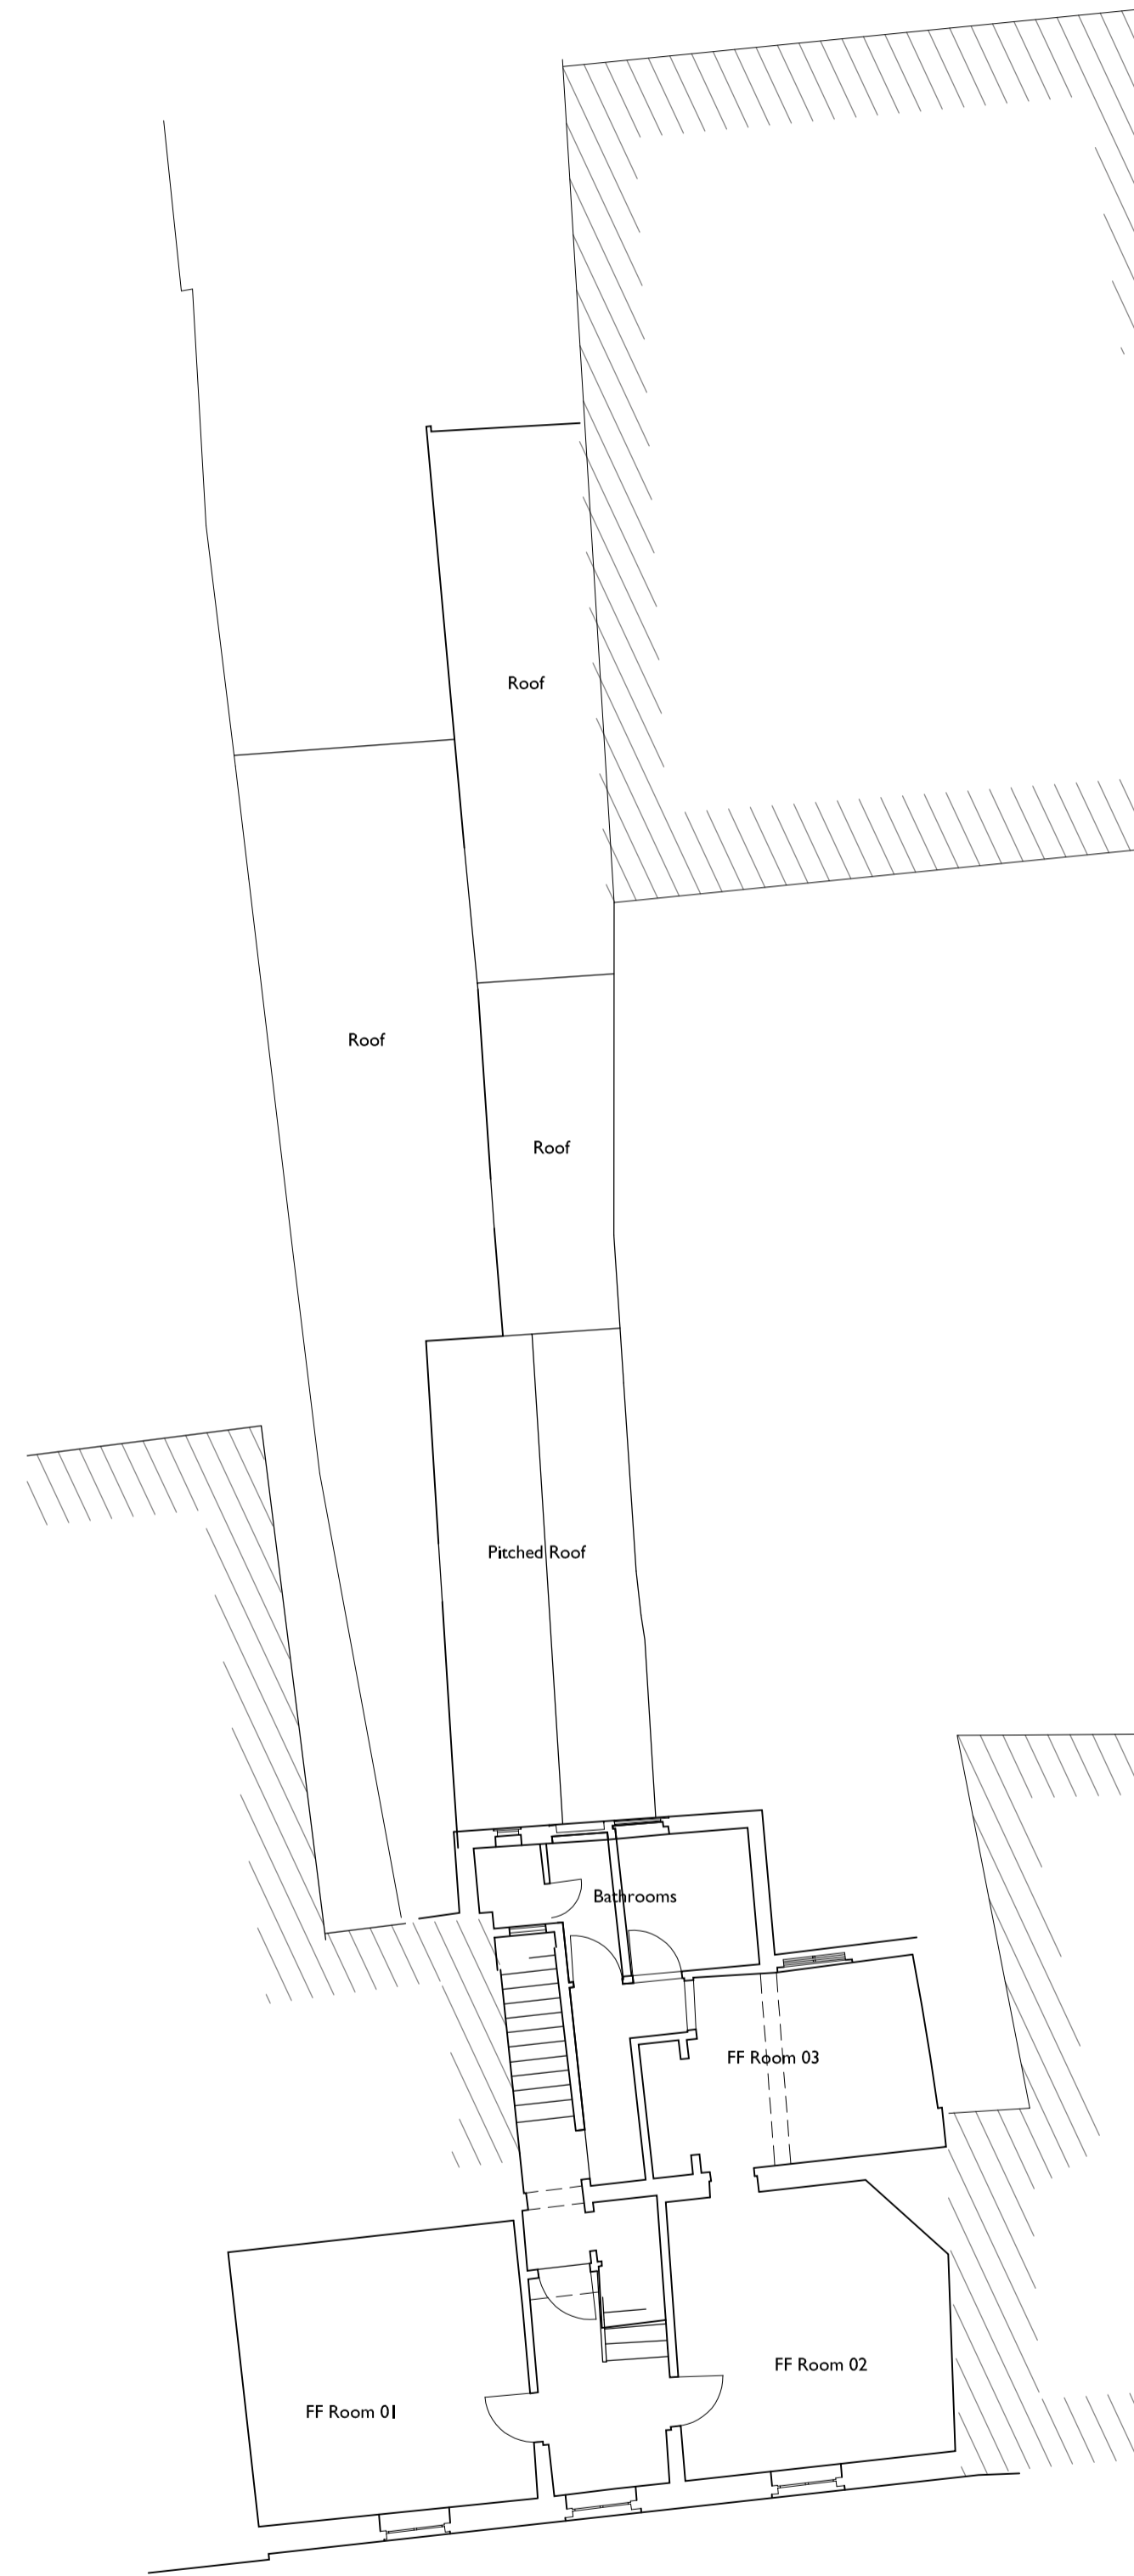


FIRST FLOOR PLAN

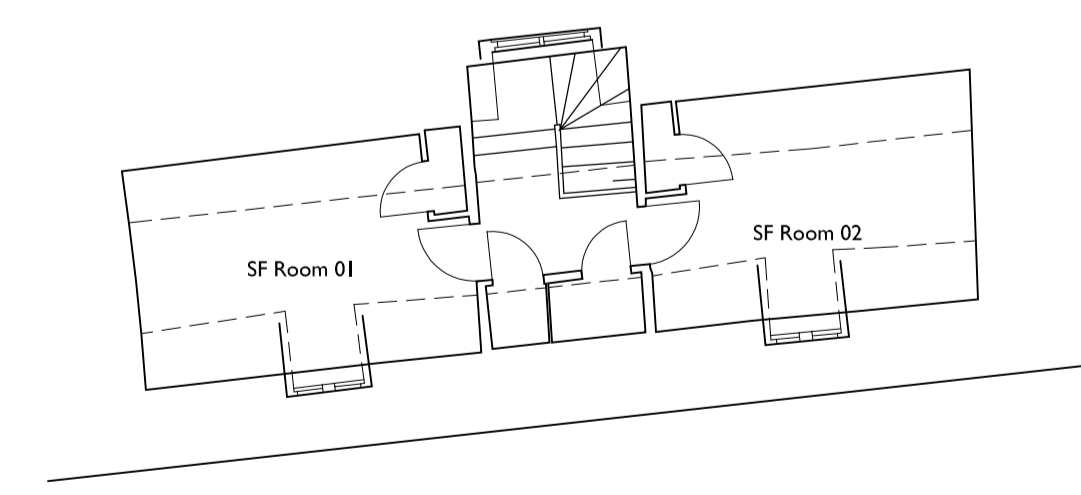


SECOND FLOOR PLAN

CELLAR PLAN

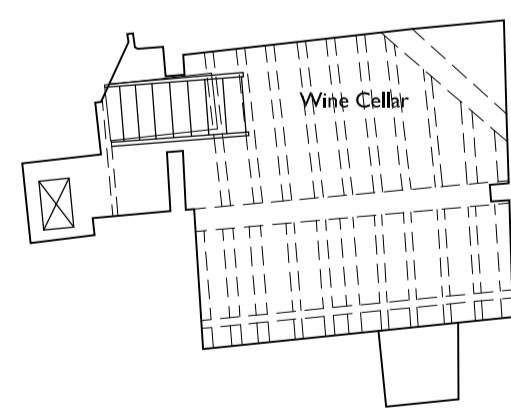

Appendix 2

 

Client: Mr Somarakis
 Drawing title: Existing Plans
 Site: 76 High Street, Wallingford, OX10 0BX
 Date: August 2021