



Agenda Item 11



Ordnance Survey®
OS Sitemap®

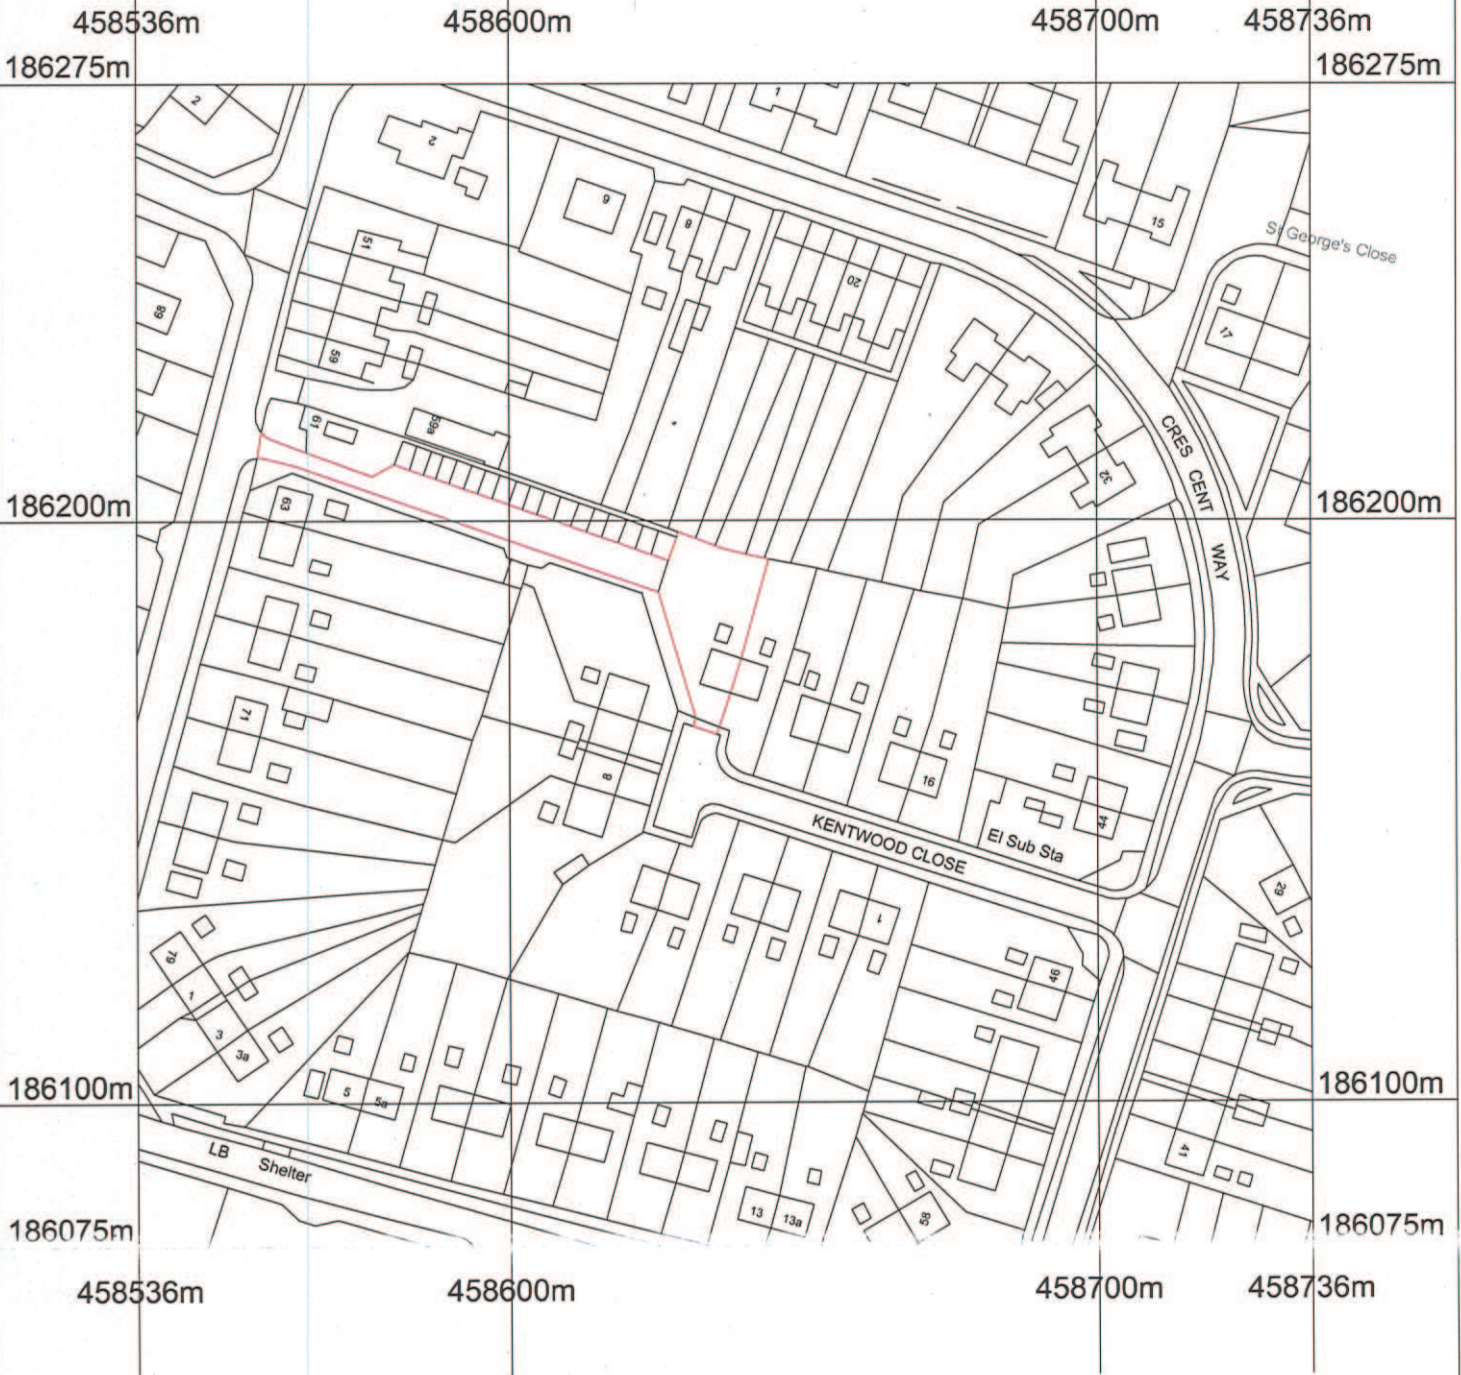


© Crown Copyright Licence no. 100041040
Reproduction in whole or in part is prohibited
without the prior permission of Ordnance Survey.

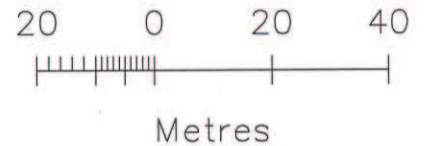

Blackwells Mapping Reference: 00281209-11_Kentwood_Close-E824D902

Designed by D. Watsham	Checked by	Approved by - date DJW - 12/12/13	File name CD/PLOS_v1	Date 12/12/13	Scale 1:1250 @ A4
11 Kentwood Close, Cholsey			OS Location Plan		
			12121390	Edition 2	Sheet 1/48 Page 48

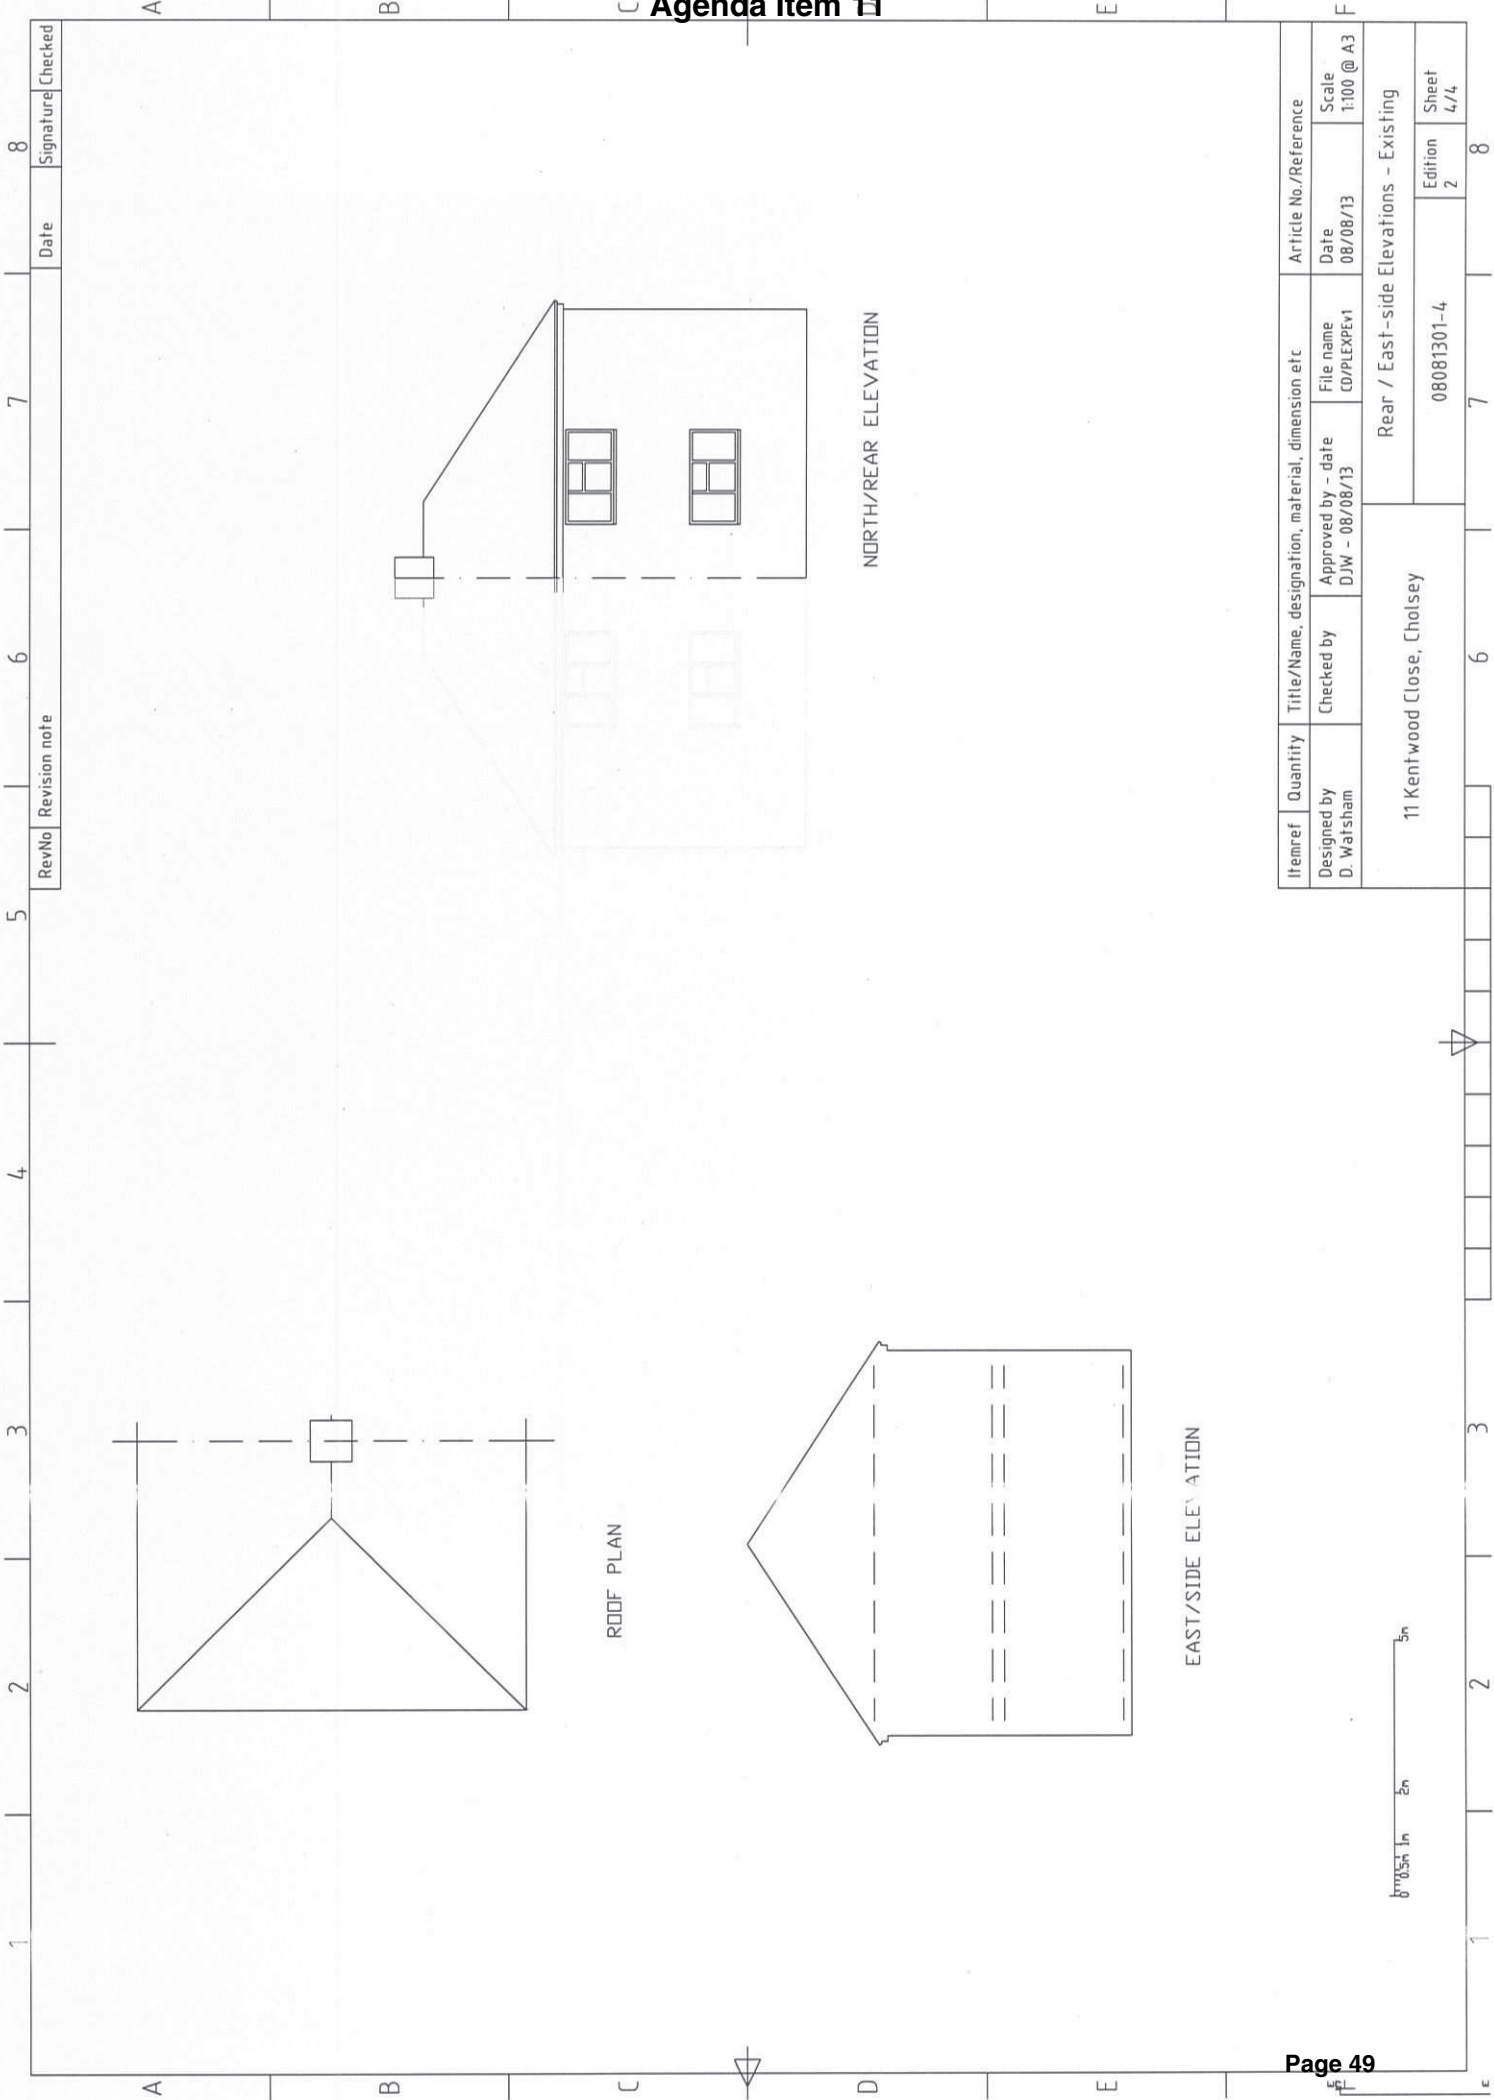


RevNo	Revision note	Date	Signature	Checked
8				

Itemref	Quantity	Title/Name, designation, material, dimension etc	Article No./Reference
Designed by D. Watsham	Checked by DJW - 08/08/13	File name CD/PLEXP1	Date 08/08/13
11 Kentwood Close, Cholesey		Approved by - date DJW - 08/08/13	Scale 1:100 @ A3
		Rear / East-side Elevations - Existing	Edition 2
		08081301-4	Sheet 4/4



8	Signature	Checked
7	Date	
6	Revision note	
5	RevNo	


Itemref	Quantity	Title/Name, designation, material, dimension etc	Article No./Reference
Designed by D. Watsam	Checked by DJW	Approved by - date DJW - 08/08/13	Date 08/08/13
		File name CD/PLEXEY1	Scale 1:50 @ A3
11 Kentwood Close, Cholesey		Front / West-side Elevations - Existing	
		08081301-3	Edition 2
		6	7
		8	8

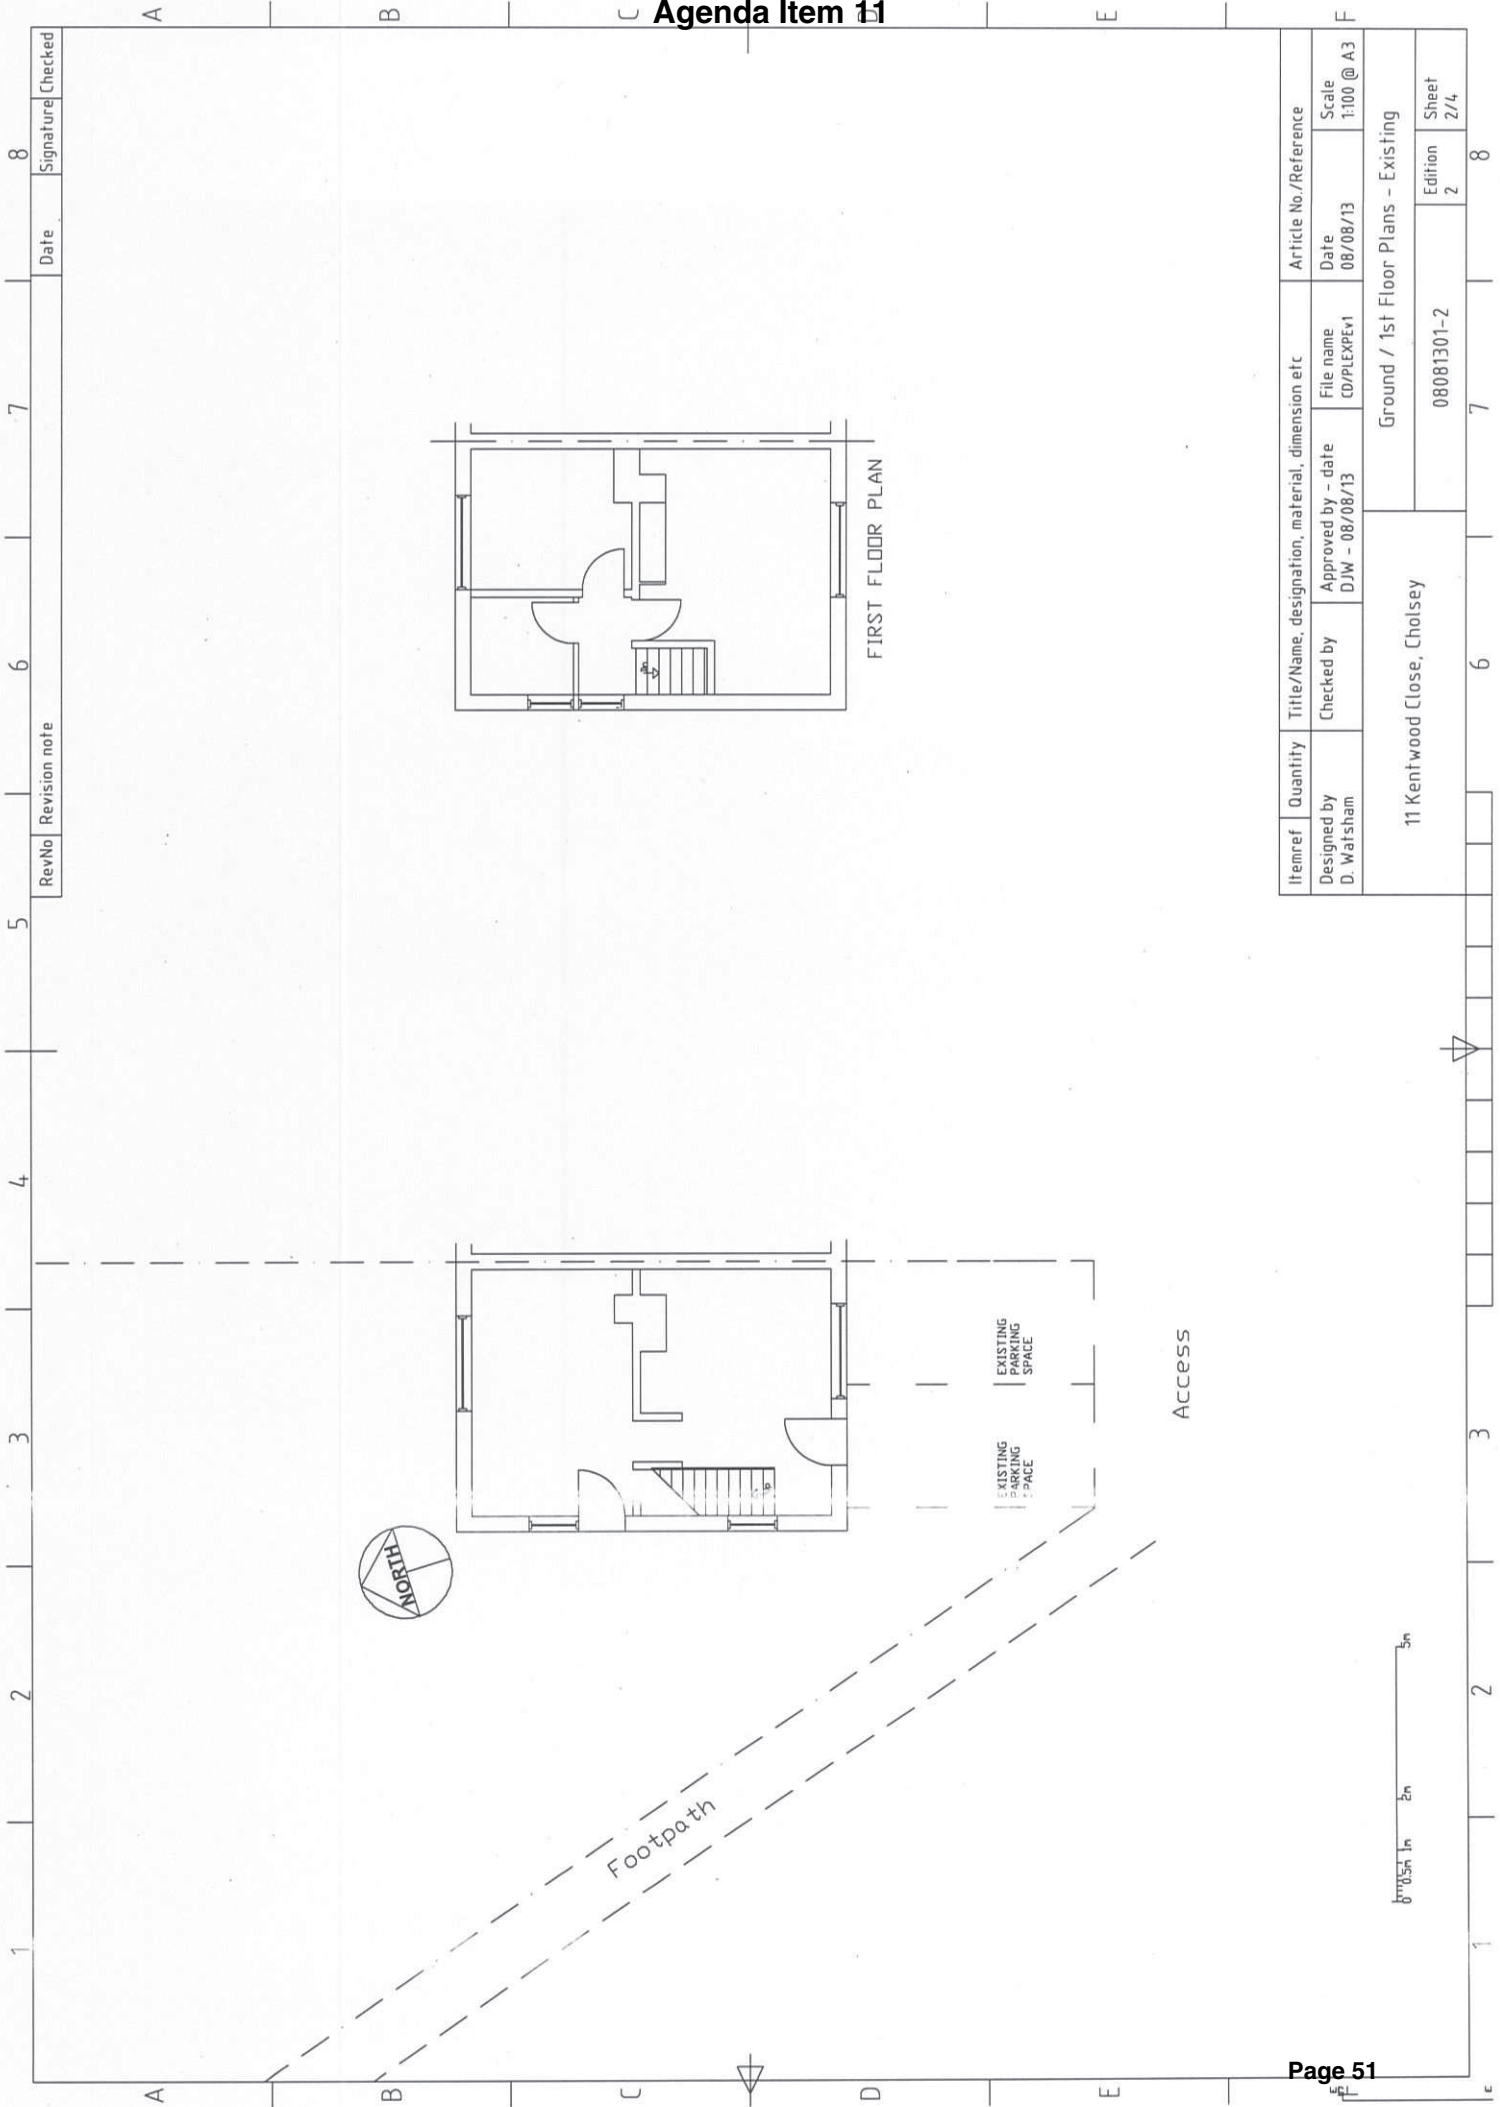

8	Signature	Checked
7	Date	
6	Revision note	
5	RevNo	
4		
3		
2		
1		


Itemref	Quantity	Title/Name, designation, material, dimension etc	Article No./Reference
Designed by D. Watsham	Checked by DJW	Approved by - date - 08/08/13	Date 08/08/13
		File name CD/PLEXEV1	Scale 1:100 @ A3
11 Kentwood Close, Cholsey		Ground / 1st Floor Plans - Existing	
		08081301-2	Edition 2
			Sheet 2/4



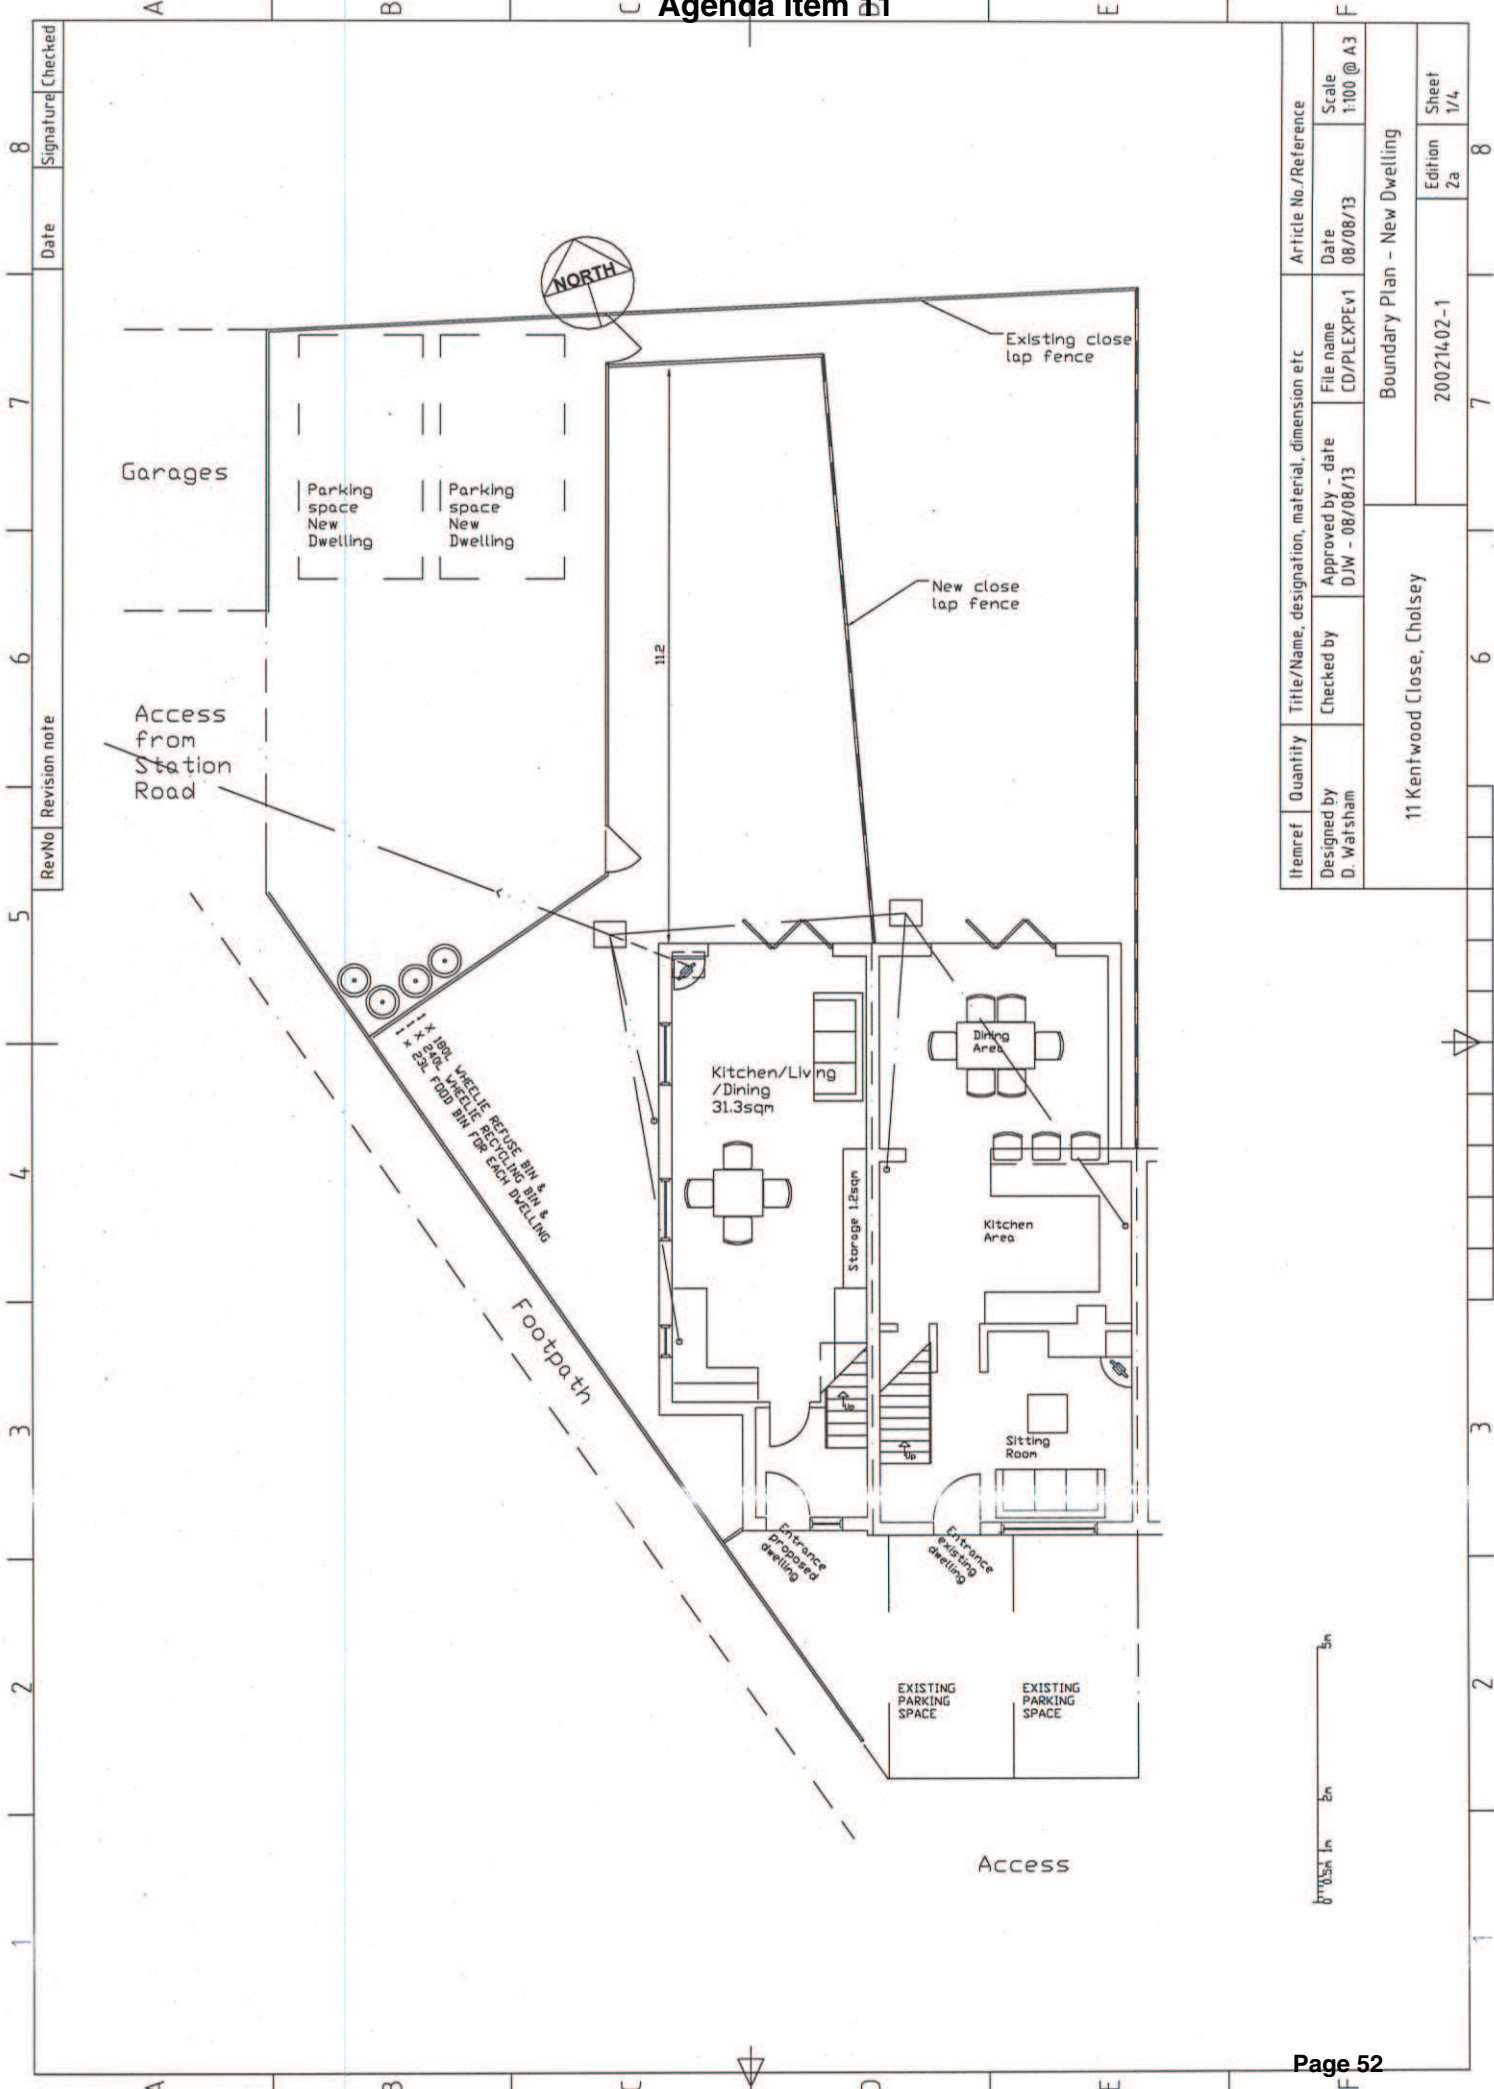

RevNo	Revision note	Date	Signature	Checked
8				

Itemref	Quantity	Title/Name, designation, material, dimension etc	Article No./Reference
Designed by	D. Wafsham	File name	CD/PLEXPEV1
Checked by	DJW - 08/08/13	Approved by - date	DJW - 08/08/13
		Date	08/08/13
		Scale	1:100 @ A3
		Boundary Plan - New Dwelling	
		20021402-1	Edition 2a
			Sheet 1/4

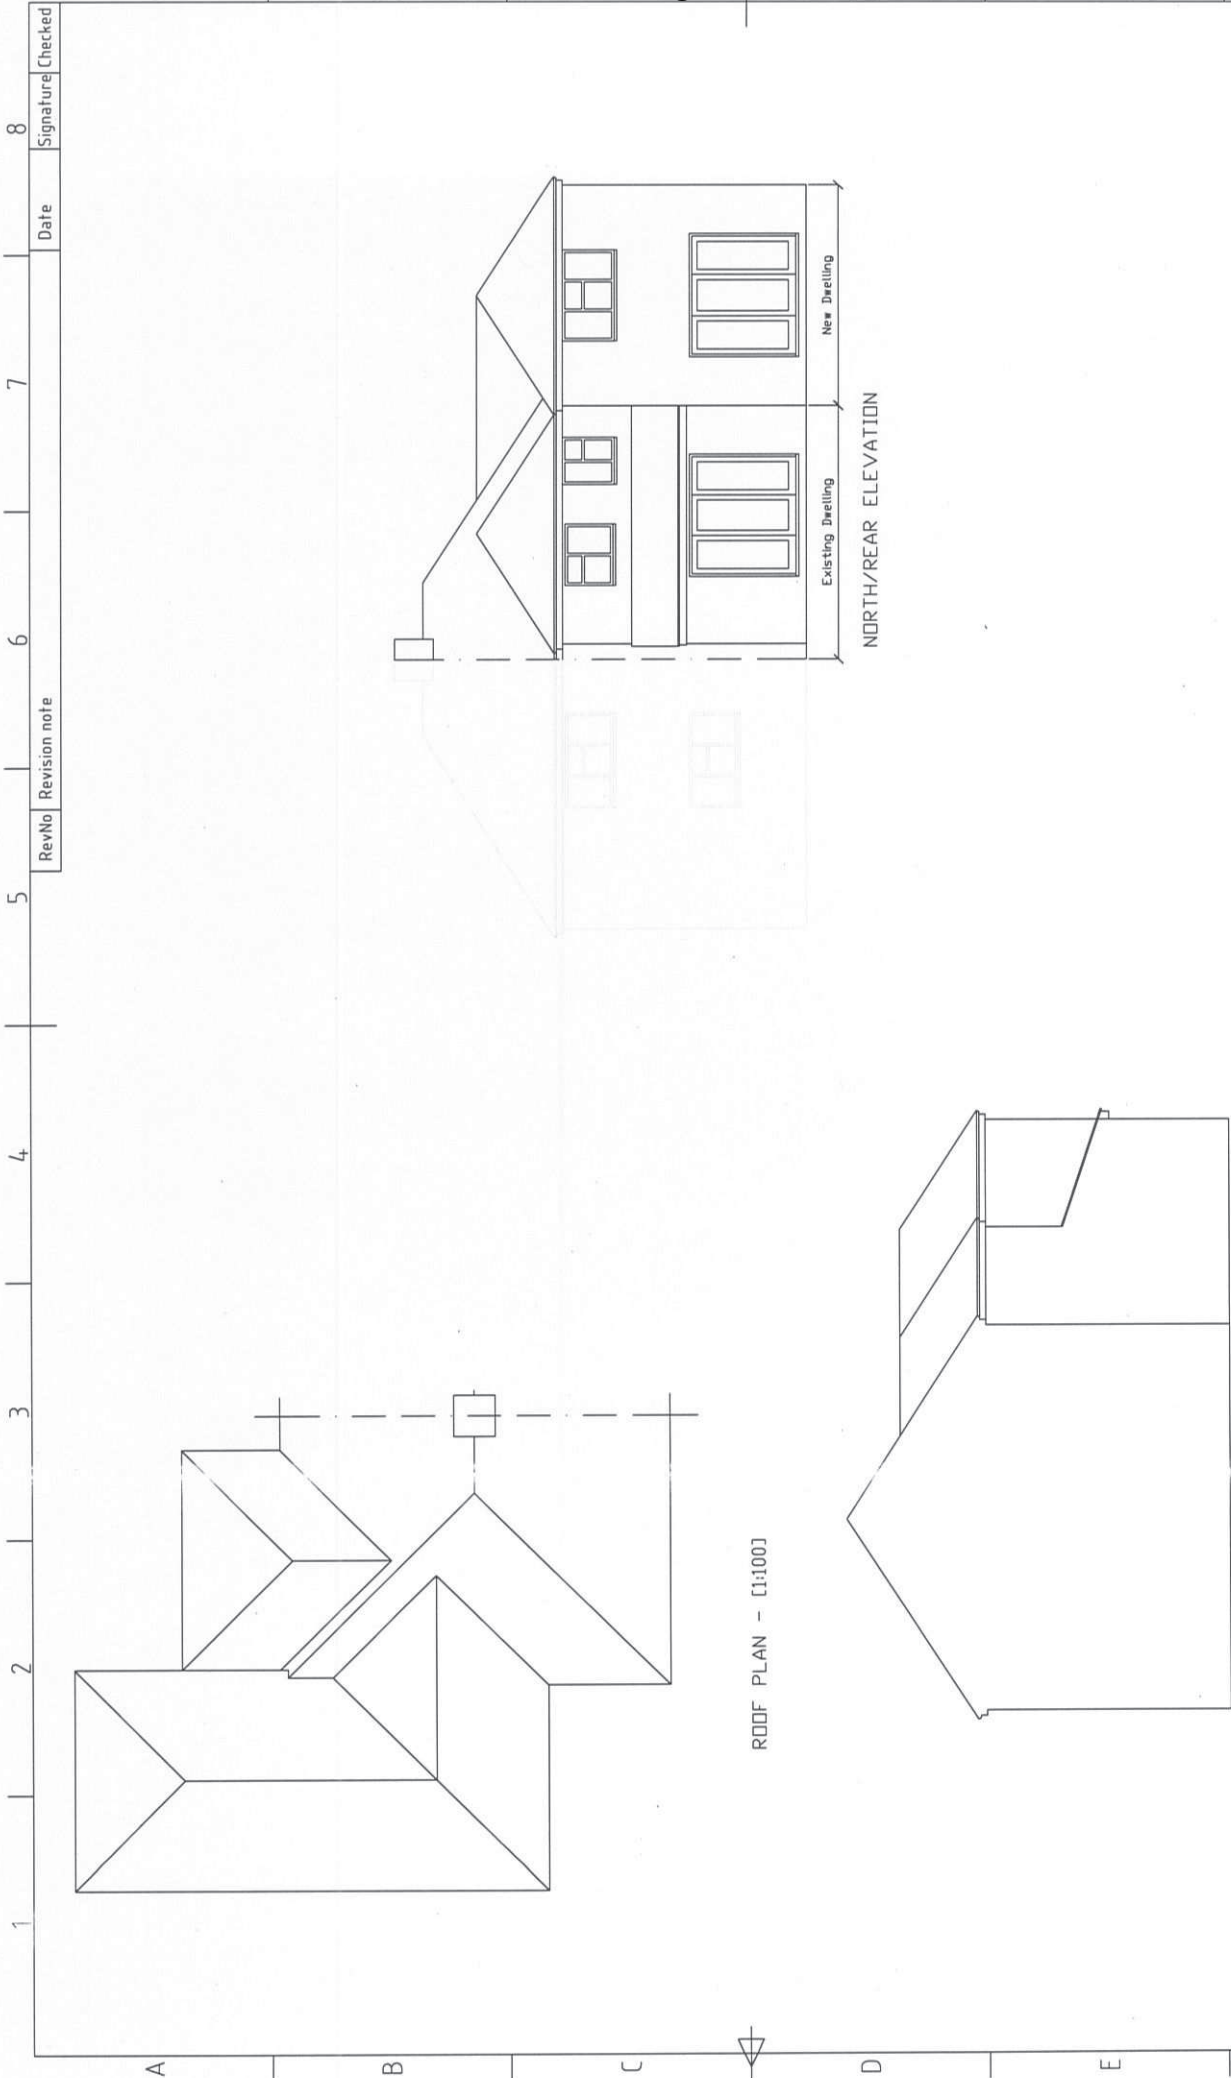

ROOF PLAN - [1:1000]

EAST/SIDE ELEVATION [1:1000]

NORTH/REAR ELEVATION

0m 0.5m 1m 2m 5m


Itemref	Quantity	Title/Name, designation, material, dimension etc	Article No./Reference
Designed by D. Watsham	Checked by DJW	Approved by - date DJW - 08/08/13	Date 08/08/13
		File name CD/PLEXPEV1	Scale 1:100 @ A3
11 Kentwood Close, Cholesey		Elevations 2 - Proposed New Dwelling	
		200214.02-4	Edition 2
		6	Sheet 4/4

RevNo	Revision note	Date	Signature	Checked
8				



1	2	3	4	5	6	7	8
---	---	---	---	---	---	---	---

Itemref	Quantity	Title/Name, designation, material, dimension etc	Article No./Reference
Designed by D. Watsham	Checked by DJW - 08/08/13	Approved by - date DJW - 08/08/13	Date 08/08/13
		File name CD/PLEXPER1	Scale 1:100 @ A3
11 Kentwood Close, Cholsey		Elevations 1 - Proposed New Dwelling	
		200214.02-3	Edition 2
		6	Sheet 3/4
		7	8

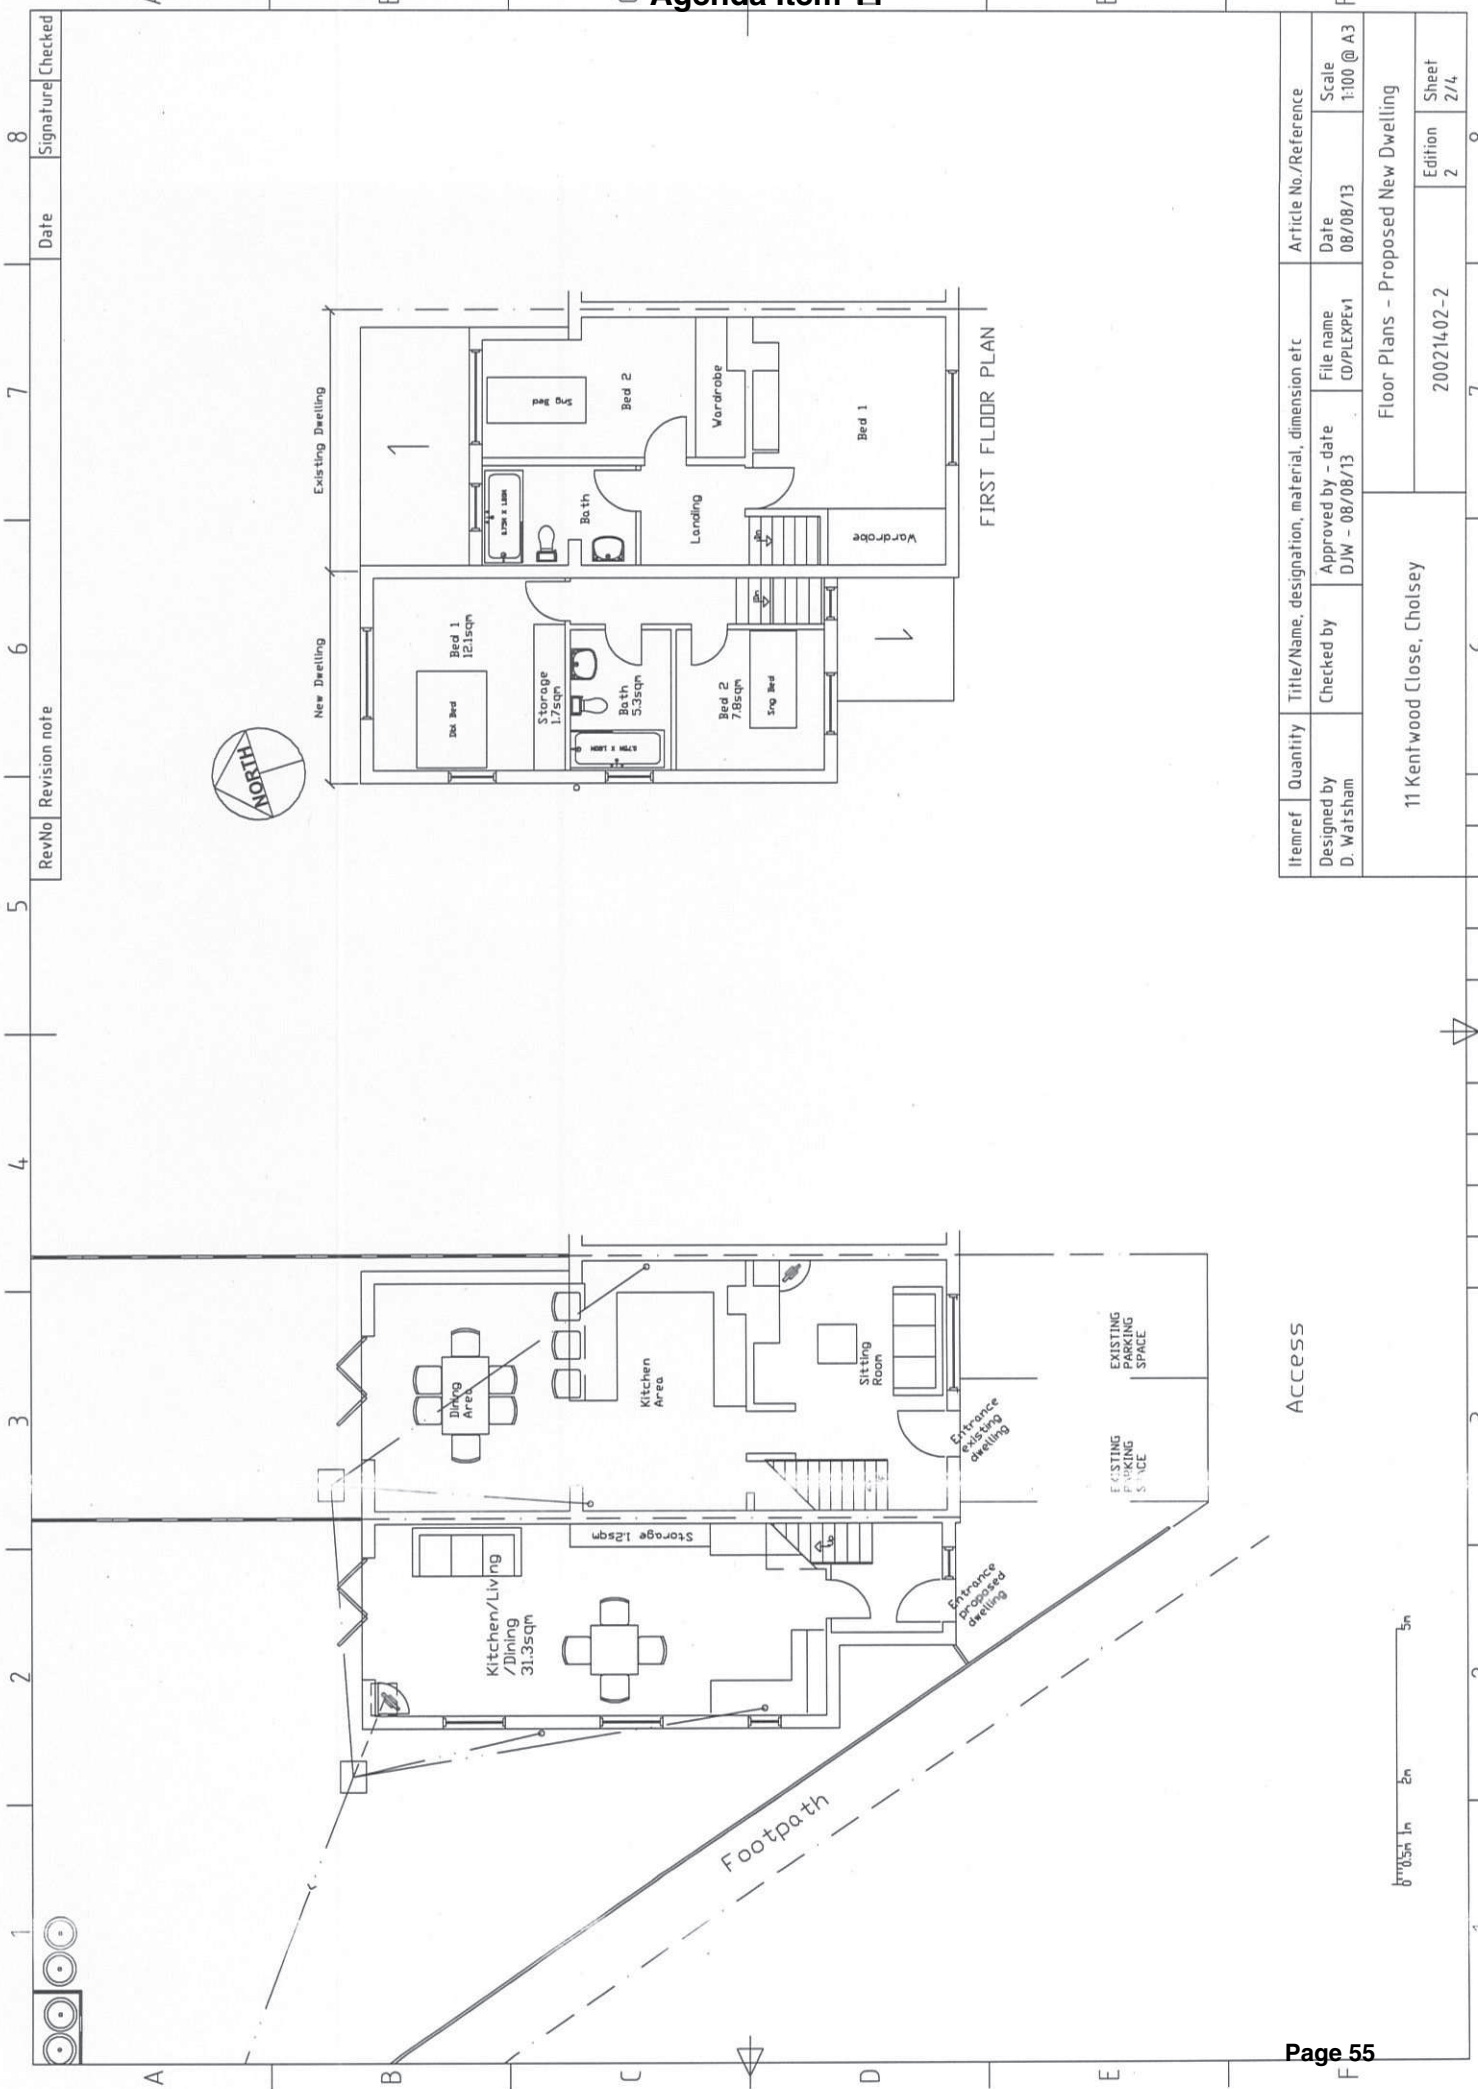

Itemref	Quantity	Title/Name, designation, material, dimension etc	Article No./Reference
Designed by D. Walsham	Checked by DJW - 08/08/13	File name CD/PLEXEPT1	Date 08/08/13
11 Kentwood Close, Cholesey			Scale 1:100 @ A3
Floor Plans - Proposed New Dwelling			Edition 2
20021402-2			Sheet 2/4

This page is intentionally left blank