


Agenda Item 13

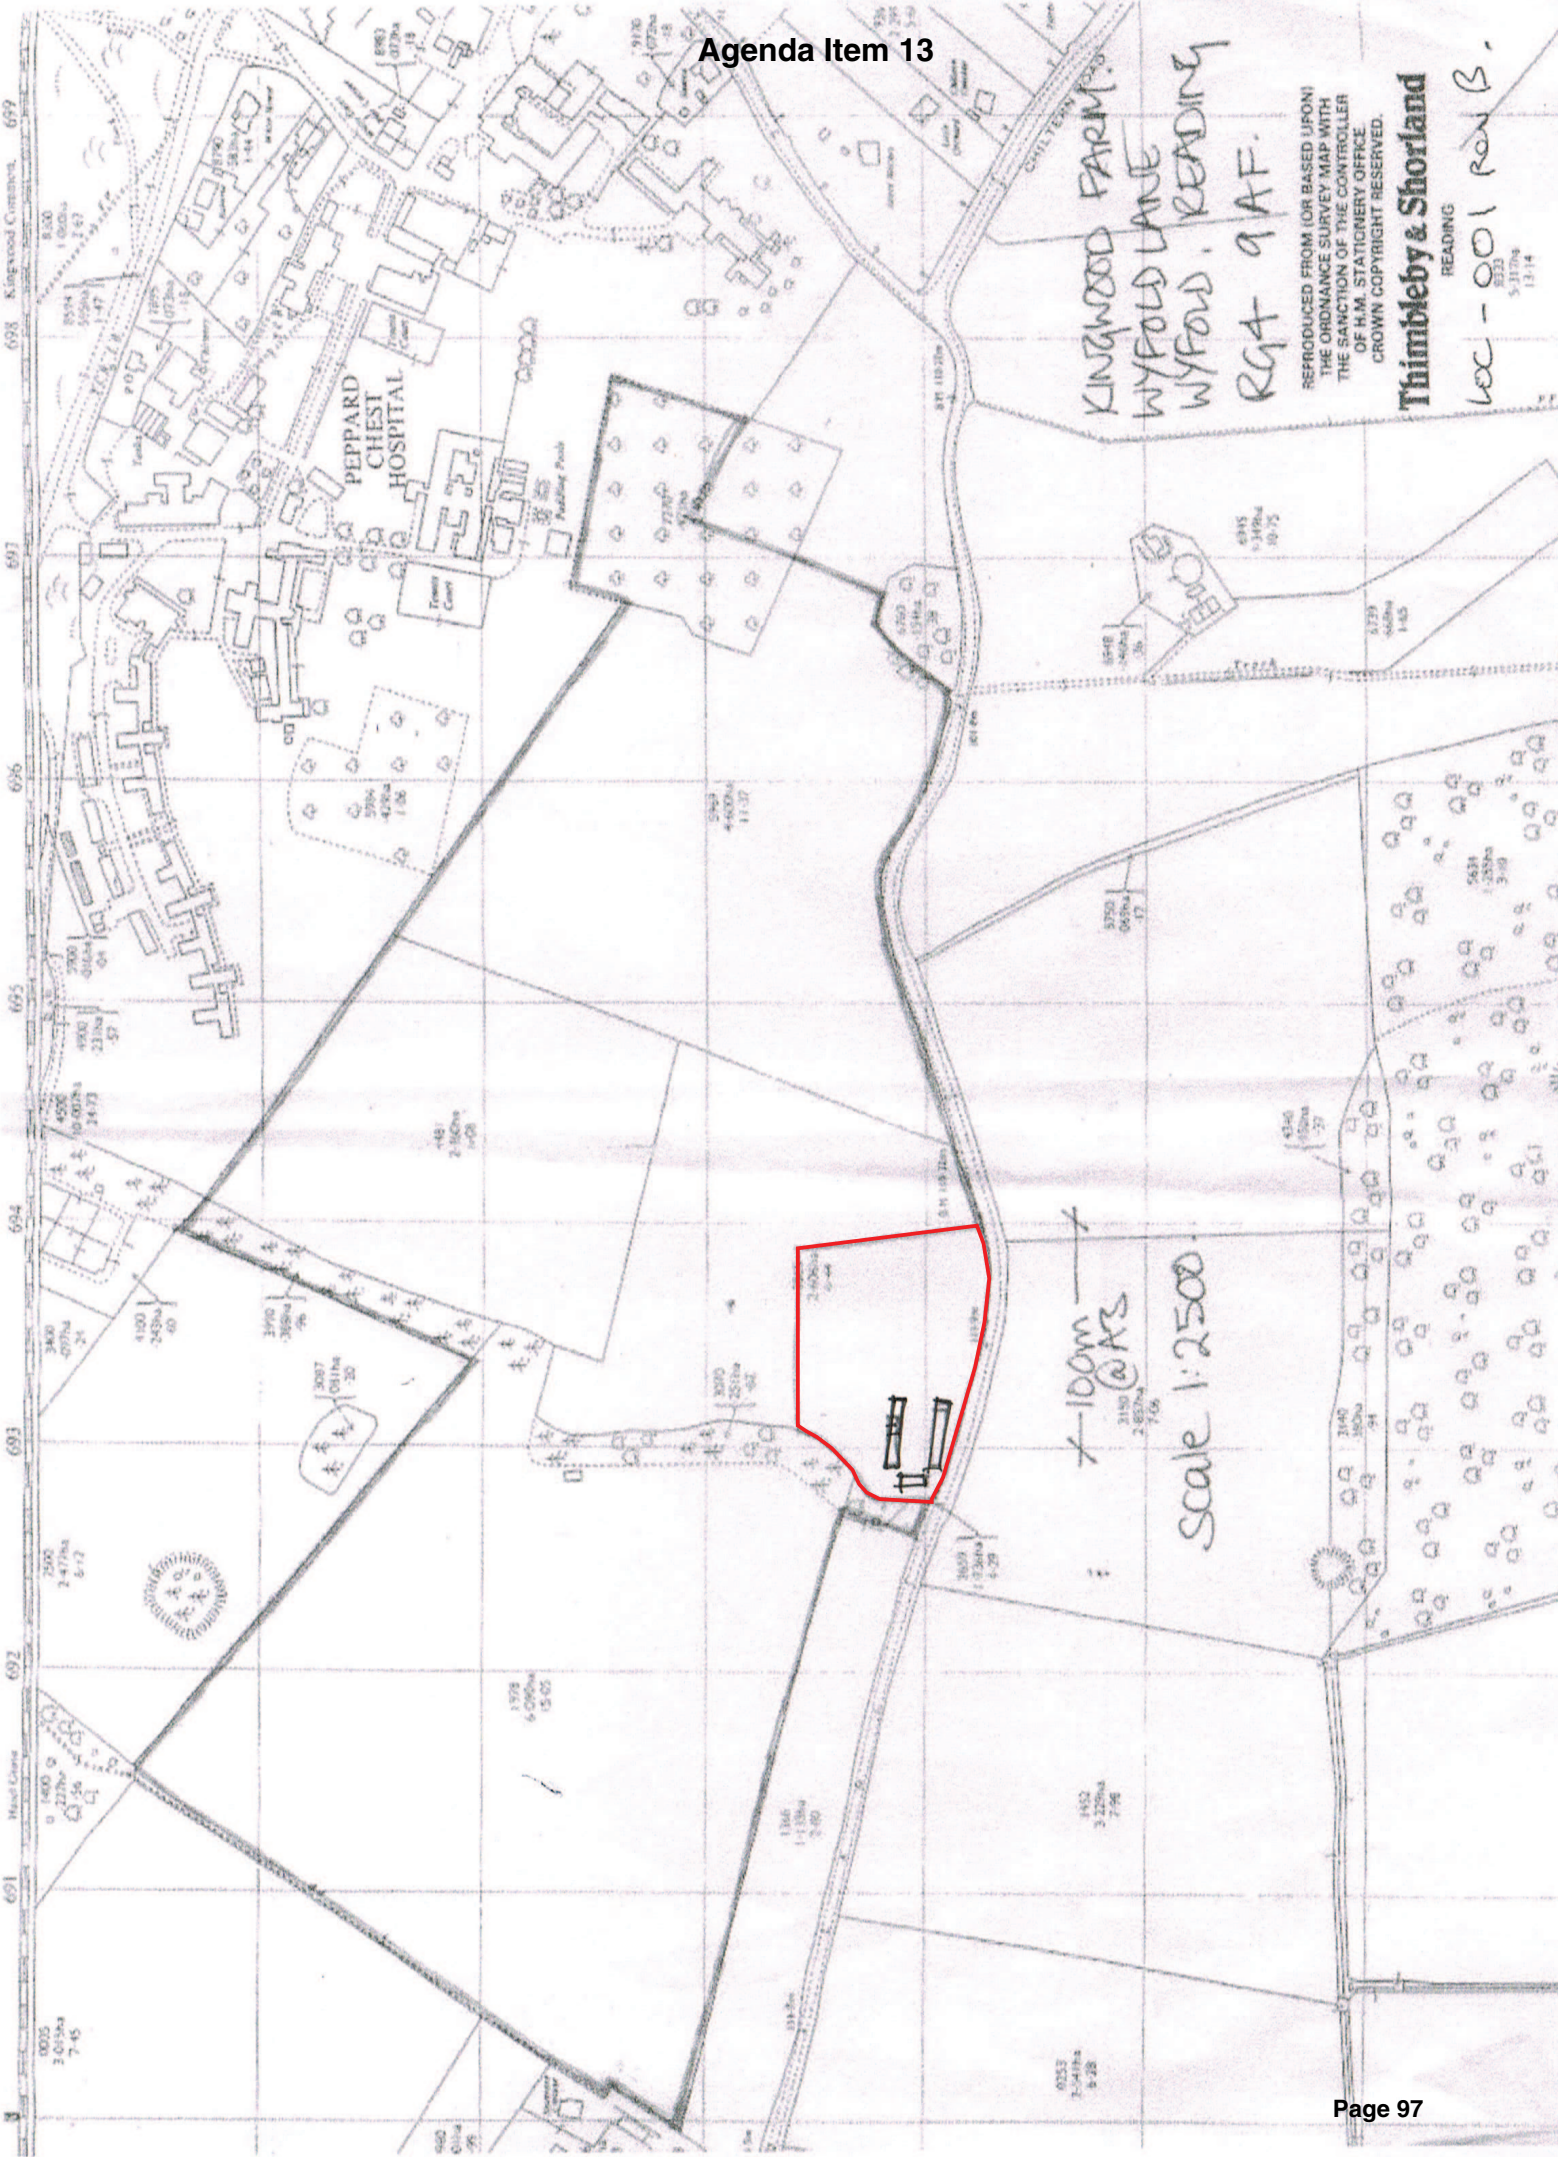


REPRODUCED FROM (OR BASED UPON)
 THE ORDNANCE SURVEY MAP WITH
 THE SANCTION OF THE CONTROLLER
 OF H.M. STATIONERY OFFICE
 CROWN COPYRIGHT RESERVED.

Thimbleby & Shorland
 READING

loc - 001 Row B.
 833
 5-31794
 12-14

Agenda Item 13

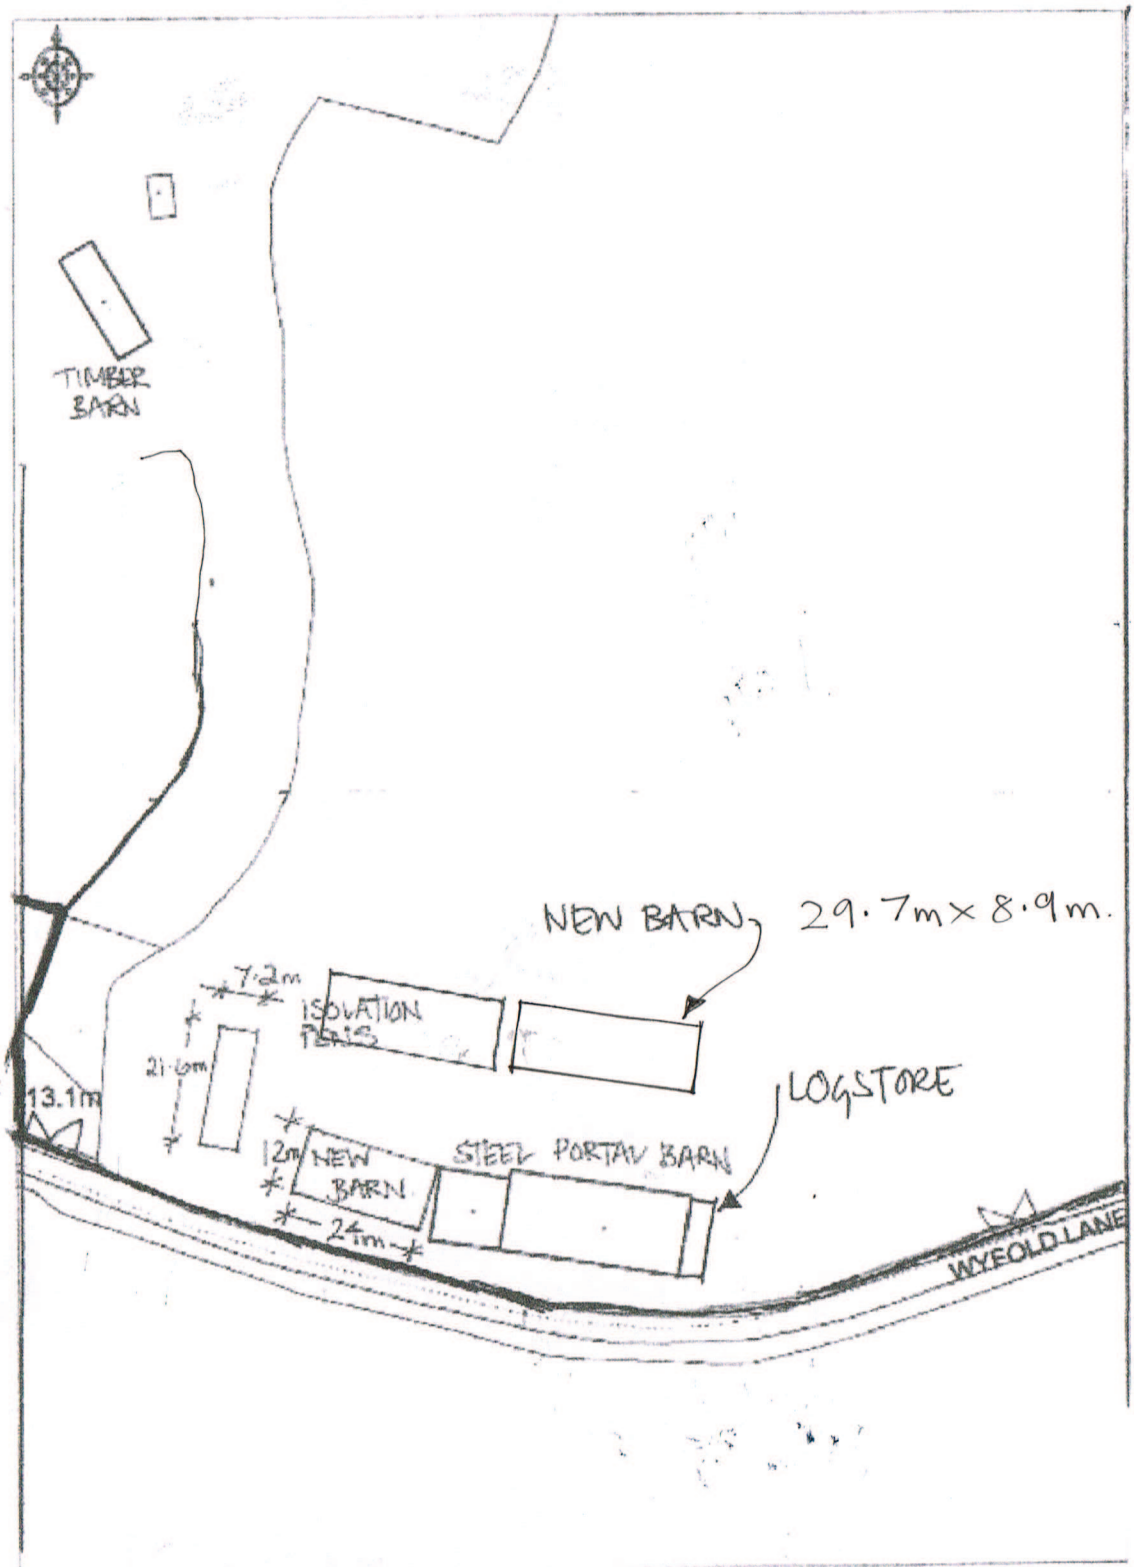

Ordnance Survey

© Crown Copyright 2008. All rights reserved. Licence number 100020449. Plotted Scale: 1:1250

0 10 20 30 40 50m.




SCALE 1:1250

NEW BARN POSITION.
KINGWOOD FARM
WYFOLD LANE
RATHFRIELD, PEPPERHARBOUR.

BLO_001 Rev B

Agenda Item 13

SIDE ELEVATIONS.

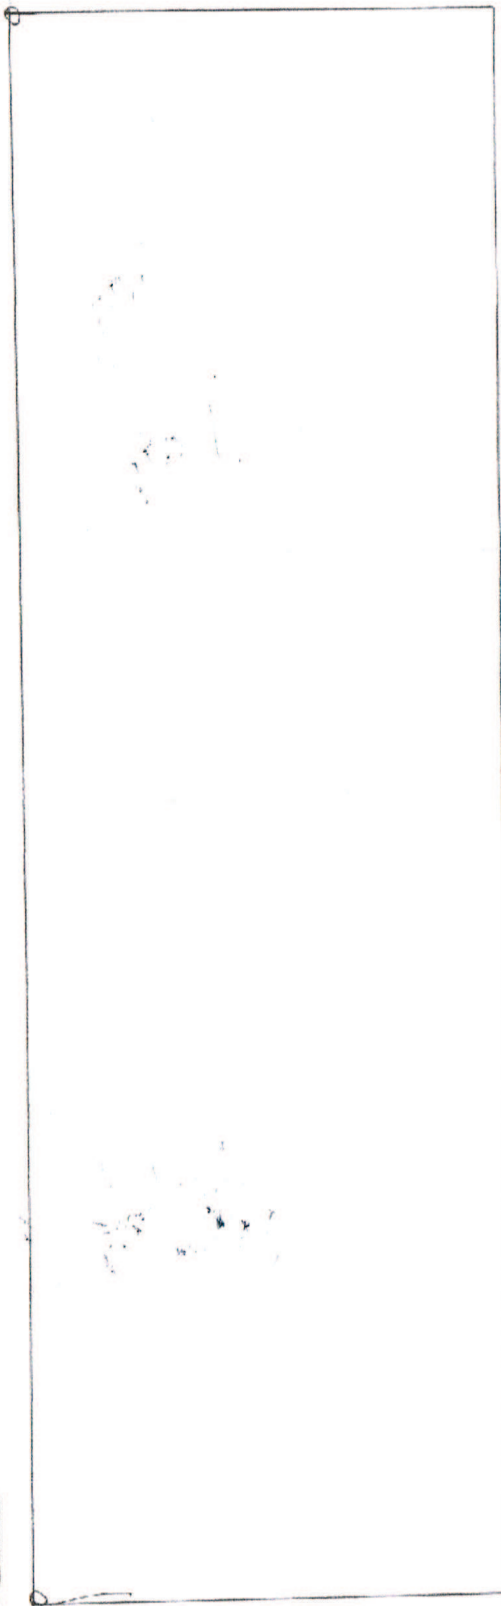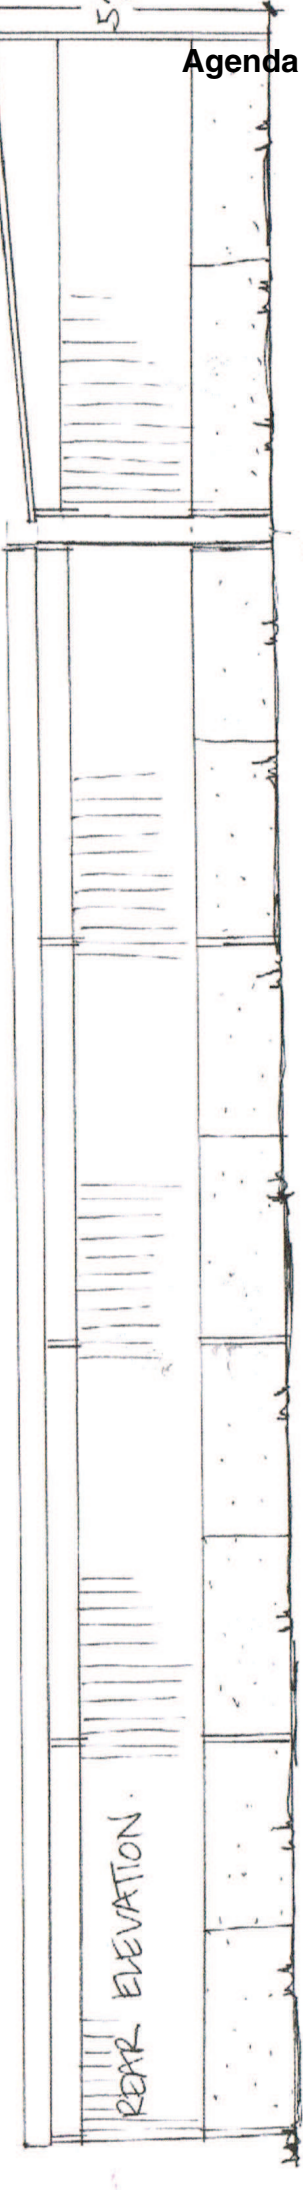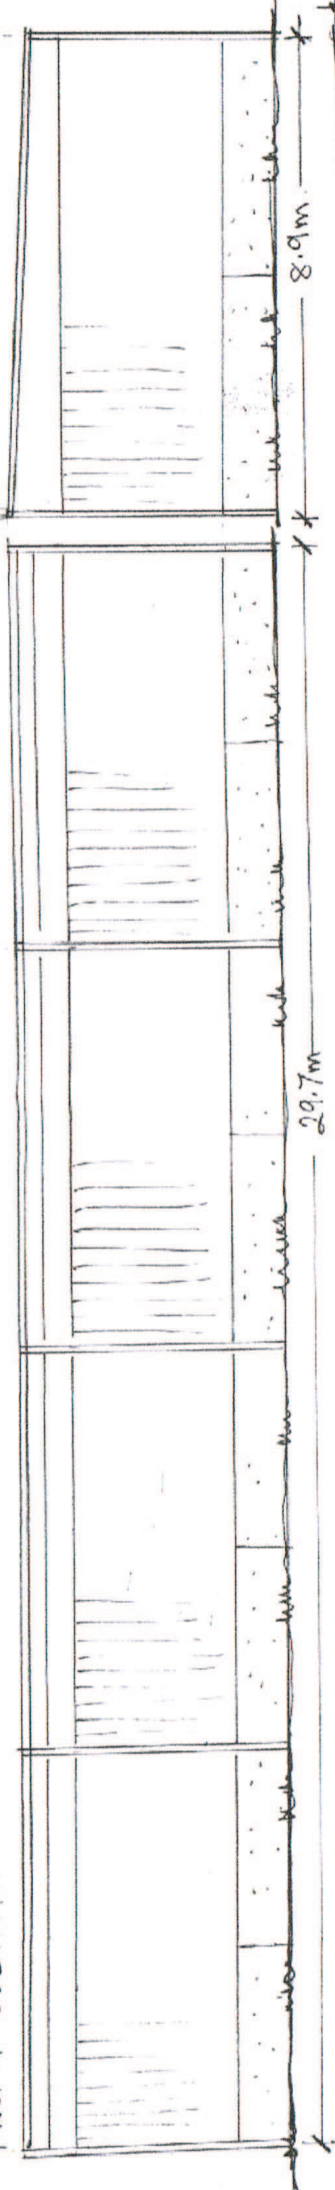

FRONT ELEVATION.

REAR ELEVATION.

PROPOSED PORTAL BARN.
KINGWOOD FARM.
ROTHERFIELD PEPPARD.
RQ9 5LR.

JANUARY 2014
SCALE 1:100

NOTES: METAL ROOF.
TIMBER POLES.
TIMBER SLATTED SIDES
CONCRETE JACO-SLAB PANELS.

PLAN VIEW.
5 10m@A3.

This page is intentionally left blank