
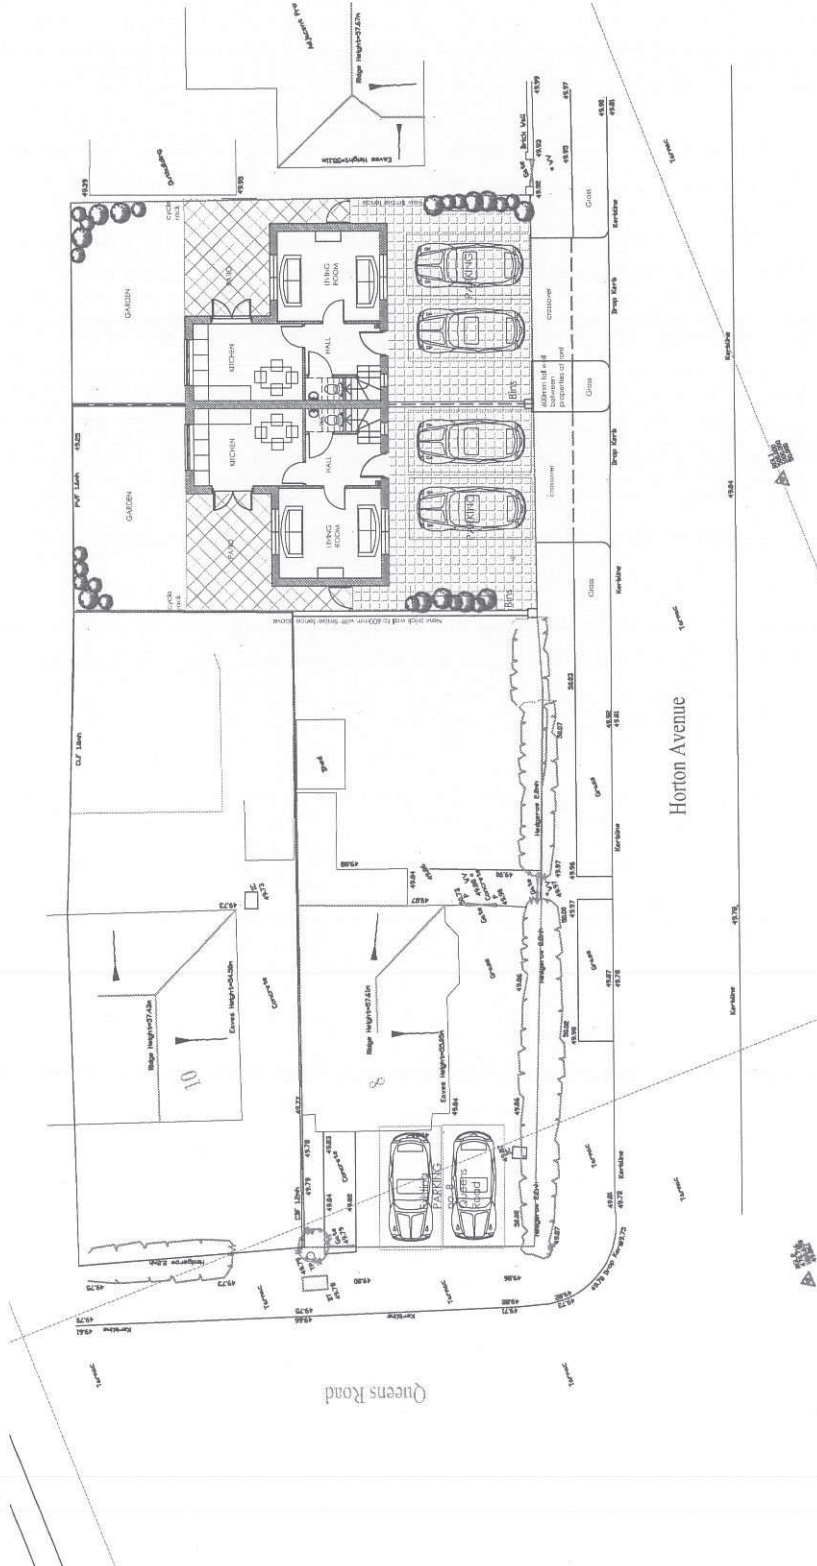


Buchanan Richardson Partnership
5a Commarket
Thame
Oxon OX9 3DX
01844 213827
info@buchanansurveys.co.uk

also at Farm Cottage,
North Street, Islip, OX5 2SQ

DRAWING STATUS
Draft
Client approved

DRG. REMAINS COPYRIGHT
OF THE ARCHITECT.
DIMENSIONAL
DISCREPANCIES TO BE
REFERRED TO THE ARCHITECT
DO NOT SCALE

 

Client: Mr Branch
Job title: New Houses
Site address: 8 Queens Road
Thame

Date: May 2014
Scale (at A3): 1:200

Job Number: 1040
Location Plan

Drawing Number: 1040.105
Revision: A


Agenda Item 11

Buchanan Richardson Partnership
 5a Commarket
 Thame
 Oxon OX9 3DX
 01844 213827
 info@buchanansurveys.co.uk

also at Farm Cottage,
 North Street, Islip, OX5 2SQ

DRAWING STATUS
 Draft
 Client approved

DRG. REMAINS COPYRIGHT
 OF THE ARCHITECT.
 DIMENSIONAL
 DISCREPANCIES TO BE
 REFERRED TO THE ARCHITECT
 DO NOT SCALE

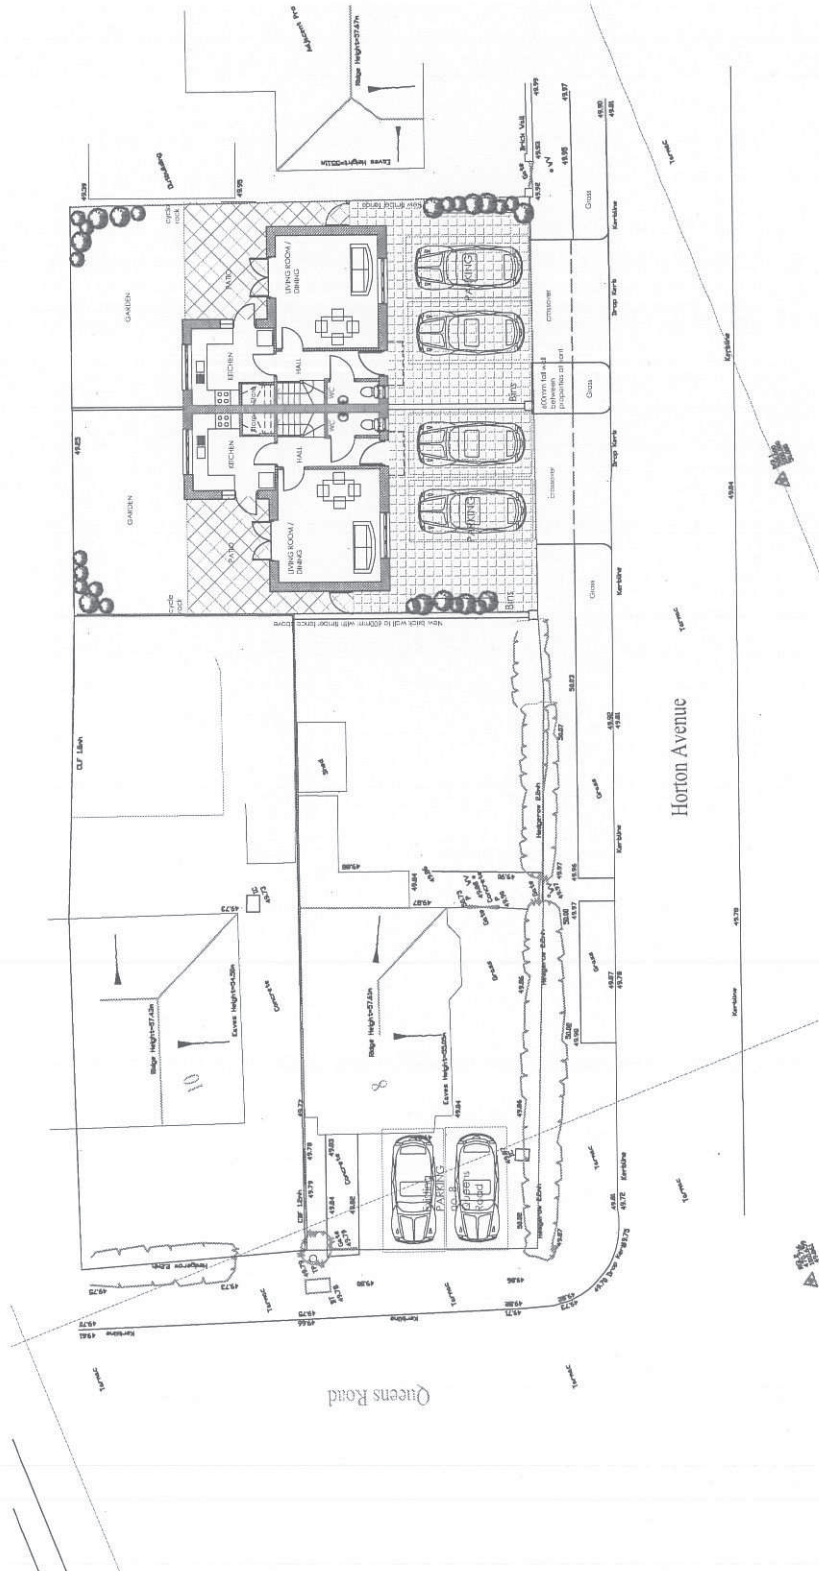

Client: Mt Branch
 Job title: New Houses
 Site address: 8 Queens Road
 Thame

Date: May 2014
 Scale (at A3): 1:200

Job Number: 1040
 Location Plan

Drawing Number: 1040.105
 Revision: B


Agenda Item 11

Buchanan Richardson Partnership
 5a Commarket
 Thame
 Oxon OX9 3DX
 01844 213827
 info@buchanansurveys.co.uk

also at Farm Cottage,
 North Street, Islip, OX5 2SQ

DRAWING STATUS:
 Draft
 Client approved

DRG. REMAINS COPYRIGHT
 OF THE ARCHITECT.
 DIMENSIONAL
 DISCREPANCIES TO BE
 REFERRED TO THE ARCHITECT
 DO NOT SCALE

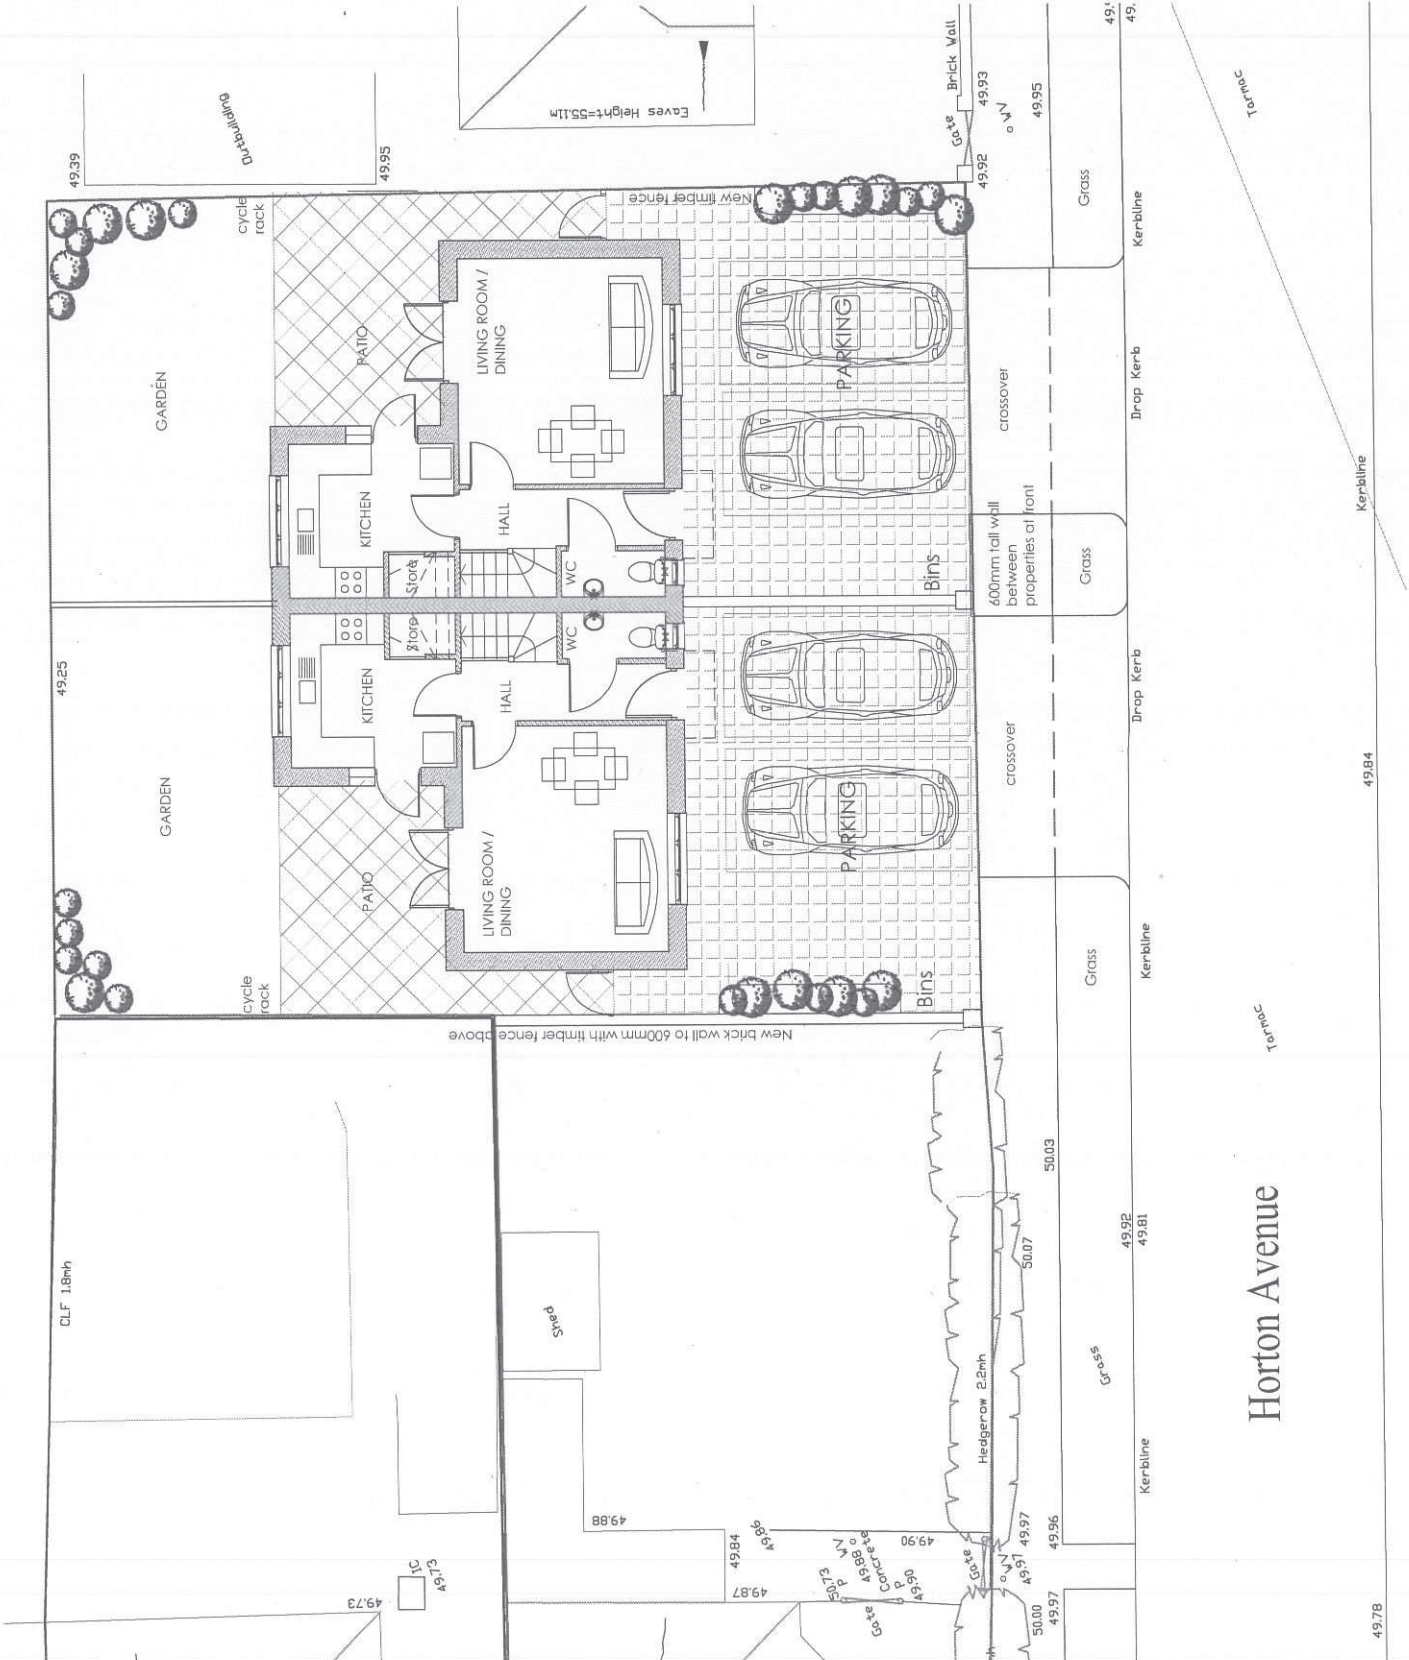

Client: Mr Branch
Job title: New Houses
Site address: 8 Queens Road
 Thame

Date: May 2014
Scale (at A3): 1:100

Job Number: 1040
 Proposed Ground Floor Plan

Drawing Number: 1040.100
Revision: B


Agenda Item 11

Buchanan Richardson Partnership
 5a Commarket
 Thame
 Oxon OX9 3DX
 01844 213827
 info@buchanansurveys.co.uk

also at Farm Cottage,
 North Street, Islip, OX5 2SQ

DRAWING STATUS
 Draft
 Client approved


DRG. REMAINS COPYRIGHT
 OF THE ARCHITECT.
 DIMENSIONAL
 DISCREPANCIES TO BE
 REFERRED TO THE ARCHITECT
 DO NOT SCALE

 


Client: Mr Branch
Job title: New Houses
Site address: 8 Queens Road
 Thame

Date: May 2014
Scale (at A3): 1:100

Job Number: 1040
 Proposed Front Elevation
 & Plans
Drawing Number: 1040.101
Revision: A

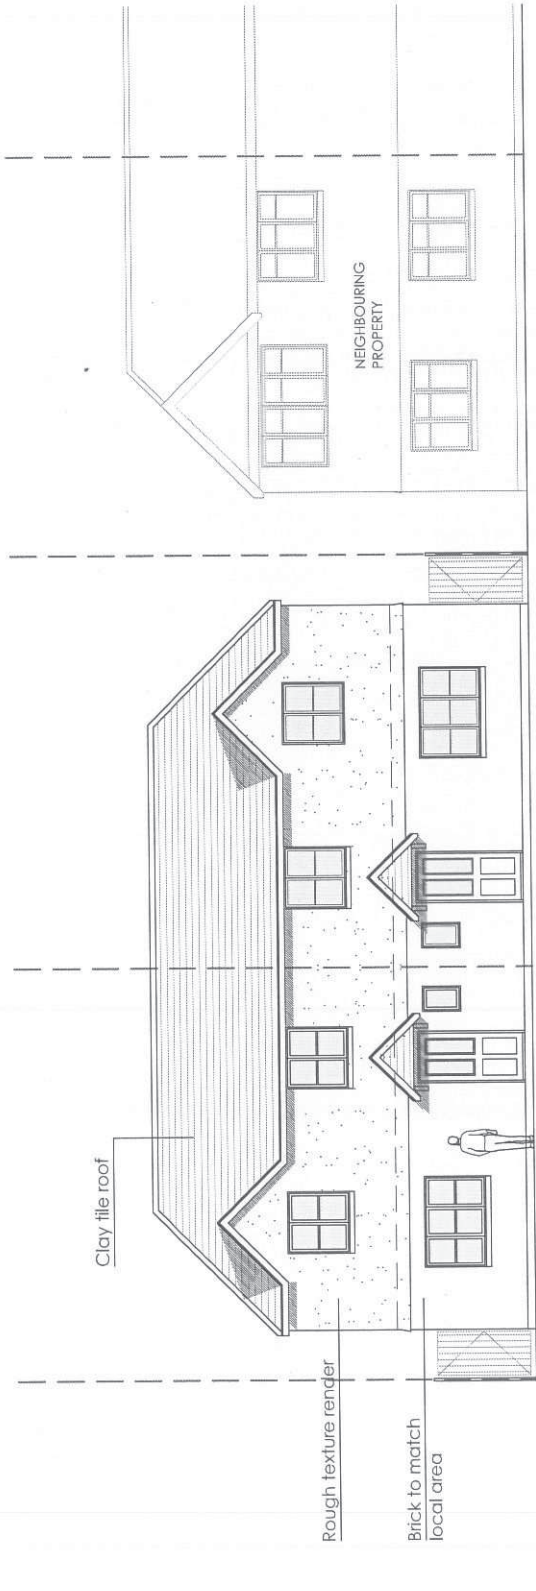

South West Elevation (Front)

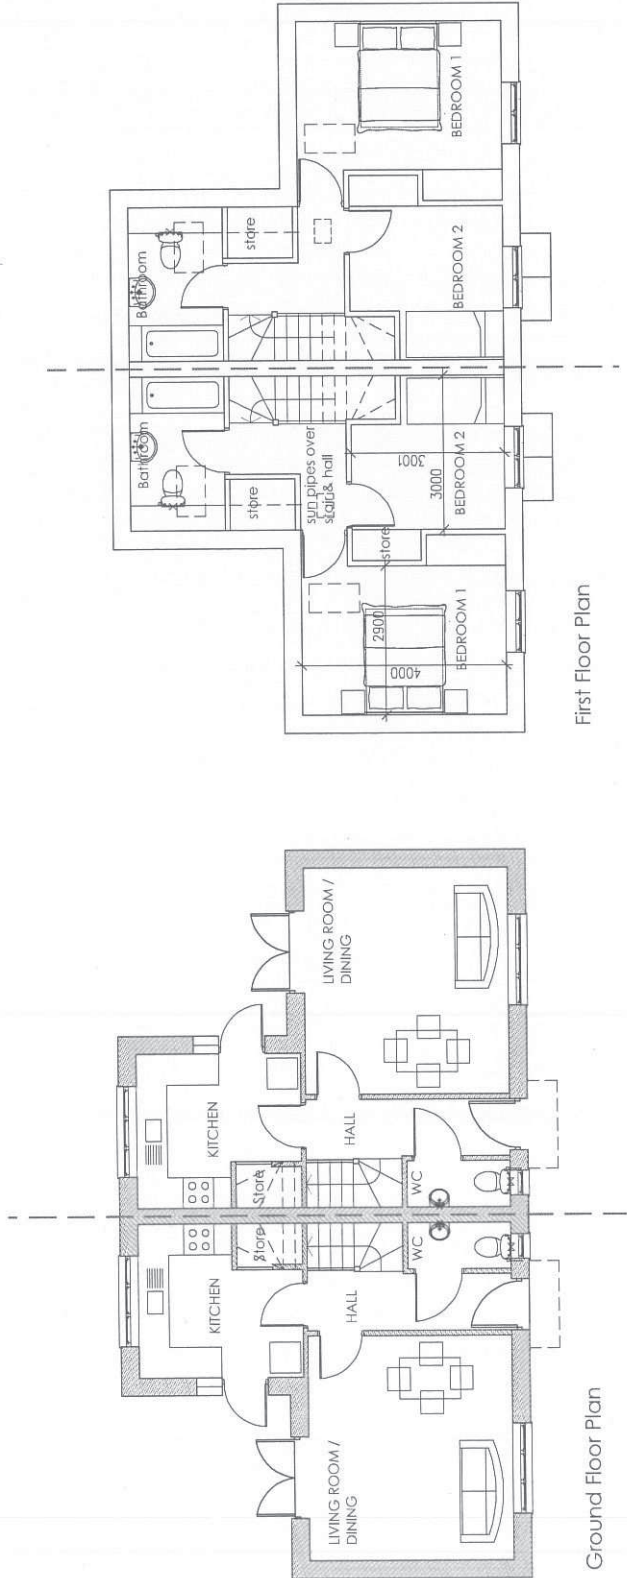

First Floor Plan

Ground Floor Plan

Agenda Item 11

Buchanan Richardson Partnership
 5a Commarket
 Thame
 Oxon OX9 3DX
 01844 213827
 info@buchanansurveys.co.uk

also at Farm Cottage,
 North Street, Islip, OX5 2SQ

DRAWING STATUS
 Draft
 Client approved

DRG. REMAINS COPYRIGHT
 OF THE ARCHITECT.
 DIMENSIONAL
 DISCREPANCIES TO BE
 REFERRED TO THE ARCHITECT
 DO NOT SCALE




Client: Mr Branch
Job title: New Houses
Site address: 8 Queens Road
 Thame

Date: May 2014
Scale (at A3): 1:100


Job Number: 1040
 Proposed Roof plan, section
 & Elevations

Drawing Number: 1040.102
Revision: A

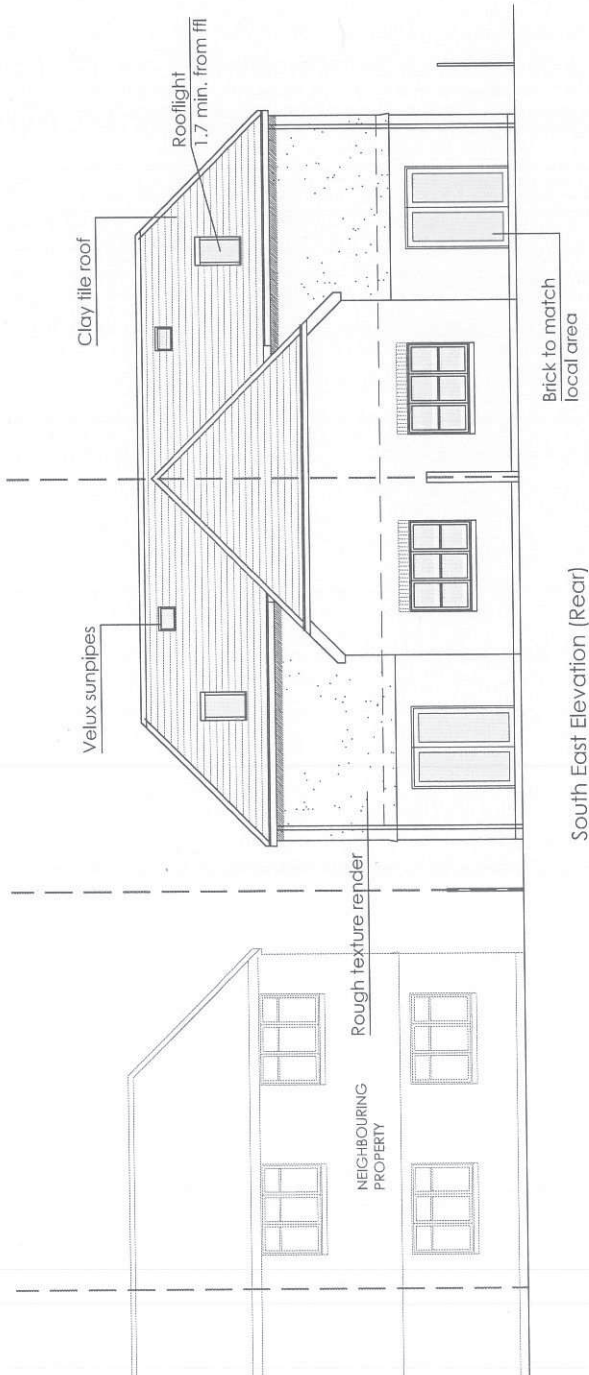

South East Elevation (Rear)

North West Elevation (Side / Section)

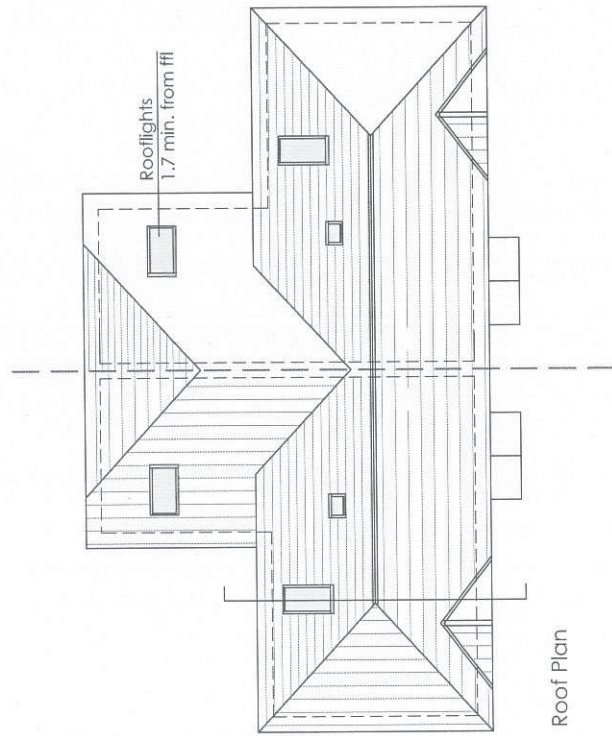

Roof Plan



Agenda Item 11

Buchanan Richardson Partnership
5a Cornmarket
Thame
Oxon OX9 3DX
01844 213827
info@buchanansurveys.co.uk


also at Farm Cottage,
North Street, Islip, OX5 2SQ

DRAWING STATUS
Draft
Client approved

DRG. REMAINS COPYRIGHT
OF THE ARCHITECT.
DIMENSIONAL
DISCREPANCIES TO BE
REFERRED TO THE ARCHITECT
DO NOT SCALE

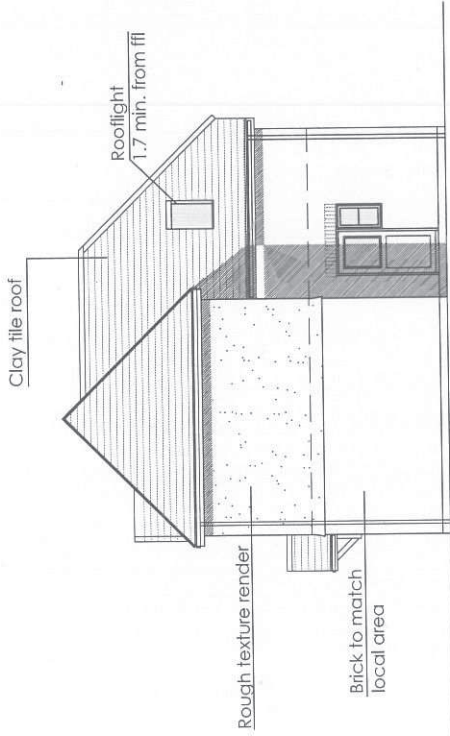 

South East Elevation

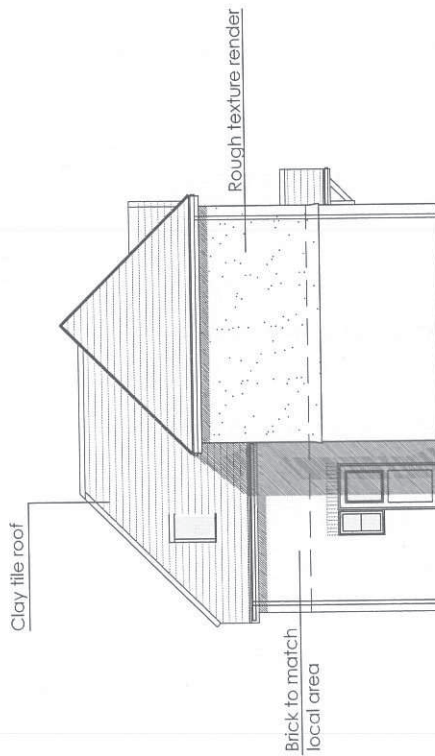

North West Elevation

Client: Mr Branch
Job title: New Houses
Site address: 8 Queens Road
Thame

Date: May 2014
Scale (at A3): 1:100

Job Number: 1040
Side Elevations

Drawing Number: 1040.103
Revision: A

This page is intentionally left blank