

BLOCK PLAN


12 Paternoster Lane, Cholsey, Oxon, OX10 9NW

DRAWING NO. 2


SCALE 1:500 @ A3




EXISTING ELEVATIONS

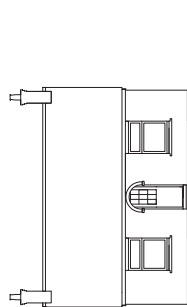


Front elevation

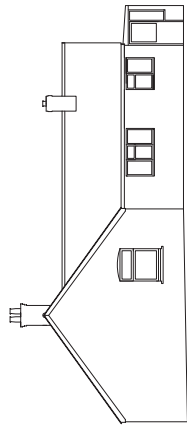

South side elevation

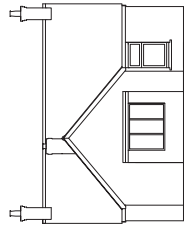


Rear elevation

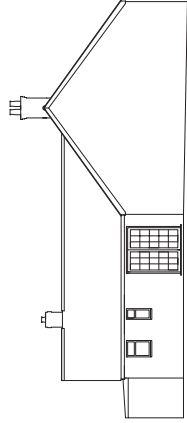


North side elevation


PROPOSED ELEVATIONS

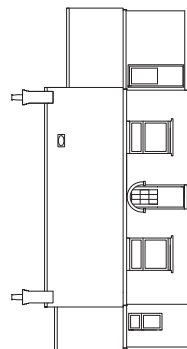


Front elevation

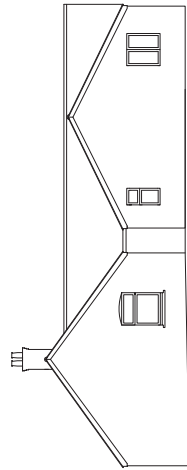

South side elevation

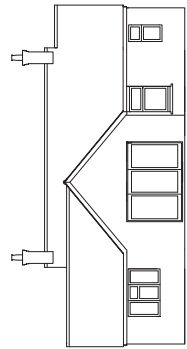

Rear elevation

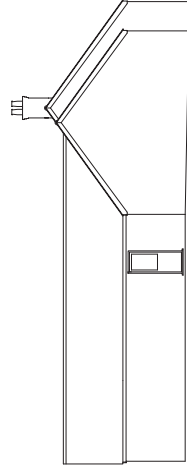


North side elevation




12 Paternoster Lane, Cholsey
Oxon OX10 9NW
Proposed single story extension's
to the rear and sides
9 August 2014
SCALE - 1:100 @ A1
Drwg no. 4

EXISTING FLOOR PLAN

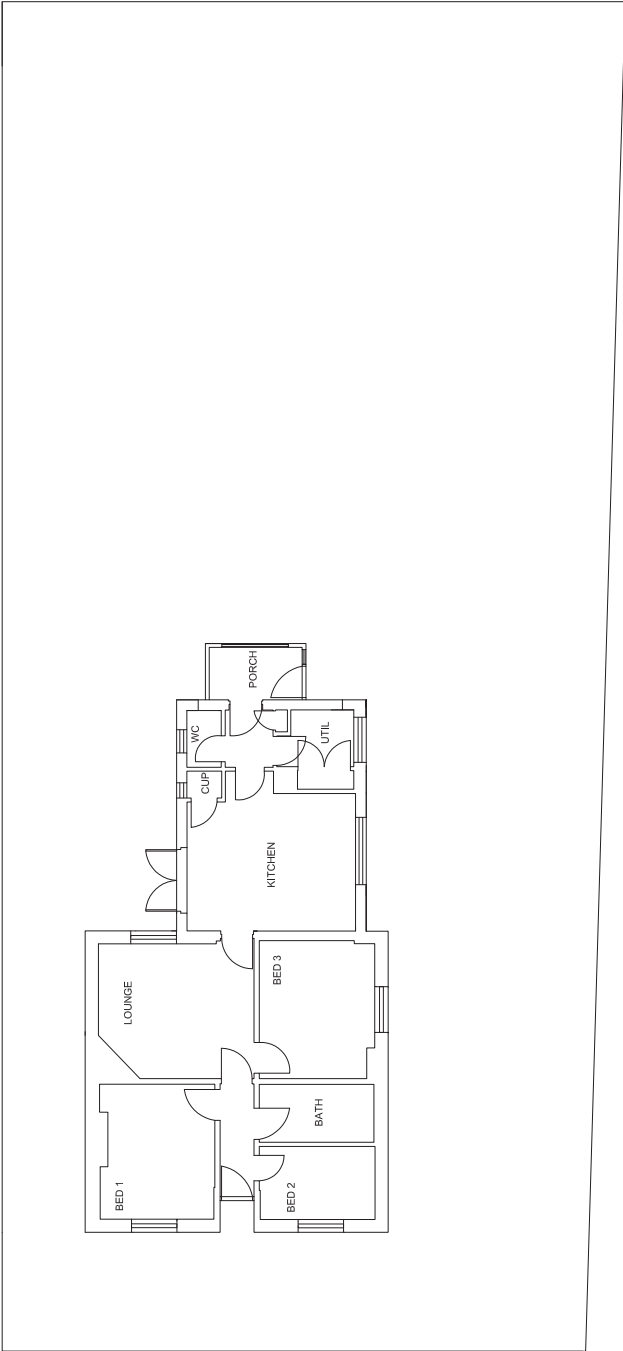

PROPOSED FLOOR PLAN

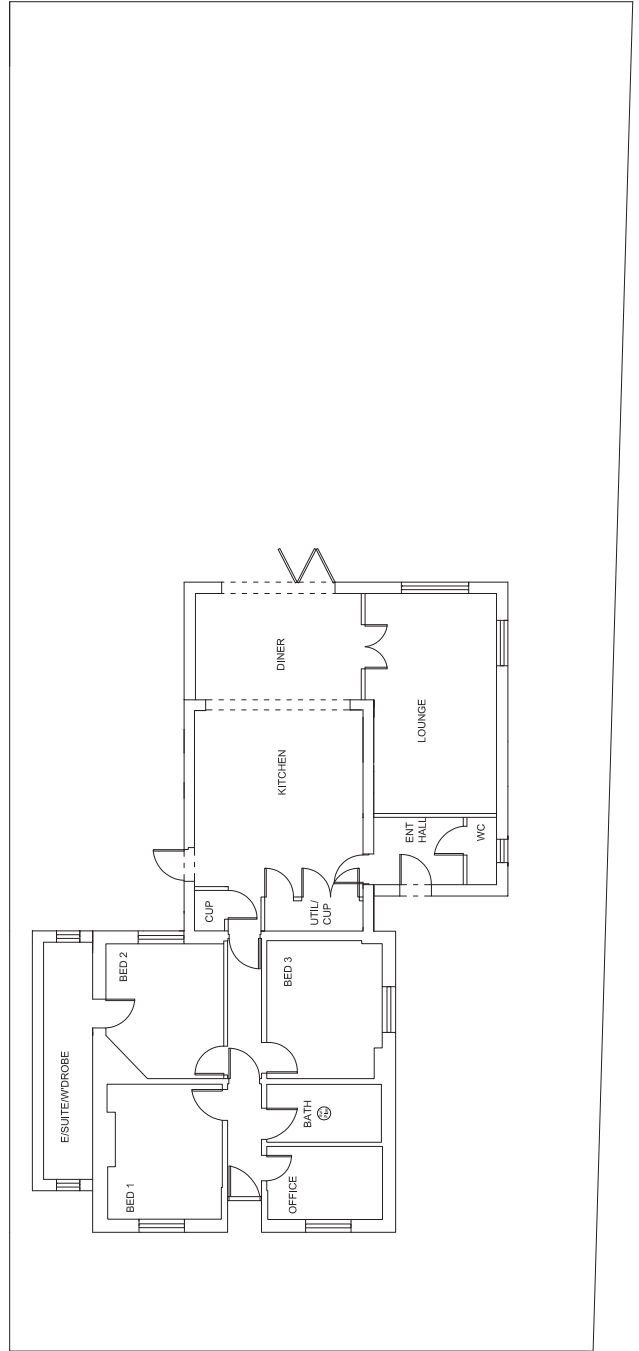

12 Paternoster Lane, Cholsey
Oxon OX10 9NW
Proposed single story extension's
to the rear and sides
9 August 2014
SCALE - 1:100 @ A2
Dwg no. 3

This page is intentionally left blank