

Agenda Item 7

Goring



Agenda Item 7

Notes: This drawing remains the property of The Keen Partnership and shall not be copied without prior written consent. All dimensions to be checked on site and any discrepancies to be reported before work commences.

Scale: 1:200

1:200
0 2 4 6 8 10m

REVISED BLOCKHOUSE	LL	27/06/2014
SIZES/DATE & LAYOUTS	LL	06/05/14
Approved Block Use & Insulation Specs. Rev.	LL	
Rev.	Description	Date

THE KEEN PARTNERSHIP

The Courtyard
Edinburgh Road
Reading
RG30 2UA
Tel: 0118 9510855
Fax: 0118 951866
Email: info@keenpartnership.co.uk

Client: Croft Developments

Job Title: Manor Croft, Little Croft Road, Goring On Thames RG8 9ER

Drawing Title: Proposed Block Plan

Status: PLANNING

Date Drawn: 27-06-14
Drawn By: LL
Scale: 1:200@A2

Job No: 8463-14
Dig No: 8463-PL-04
Rev: B



Proposed Block Plan 1:200
Manor Croft, Little Croft Road Goring

jin

Agenda Item 7

© This drawing remains the property of The Keen Partnership and shall not be copied without prior written consent.
 All dimensions to be checked on site and any discrepancies to be reported before work commences.

Notes:

UPDATED PLOTS INC HOUSE	LL	27/06/2014	Date
A SIZE SHAPE & LAYOUTS	LL		Date
Rev	Description		

THE KEEN PARTNERSHIP

The Courtyard
 Edinburgh Road
 Reading
 RG30 2UA
 Tel: 0118 9510855
 Fax: 0118 951866
 Email: info@keenpartnership.co.uk

Client:
 Croft Developments


Job Title:
 Manor Croft, Little Croft Road,
 Goring On Thames
 RG8 9ER

Drawing Title:
 MANOR COTTAGE
 ELEVATIONS


Status:
 PLANNING

Date Drawn:
 27/06/14
 Drawn By:
 LL
 Scale:
 1:100 @ A2


Job No:
 8463-14
 Dwg No:
 8463-PL-08.2
 Rev:
 A

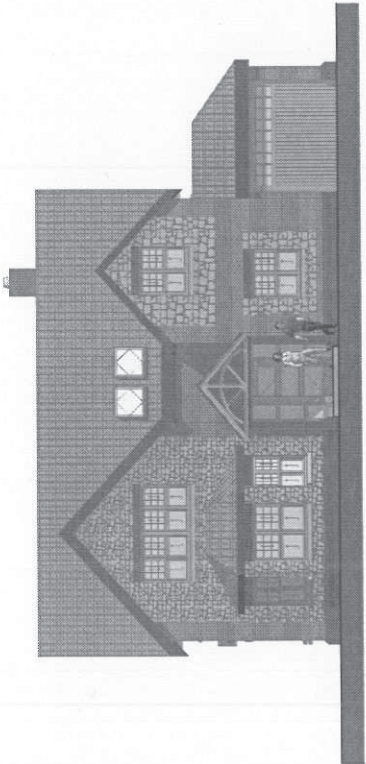


MANOR COTTAGE FRONT ELEVATION
 1:100
 Manor Croft, Little Croft Road Goring

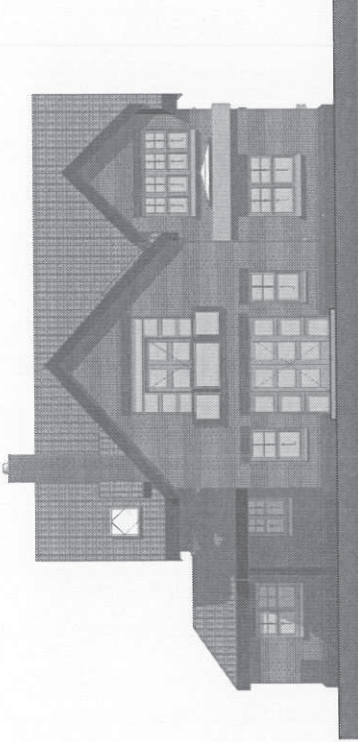

MANOR COTTAGE REAR Elevation 1:100
 Manor Croft, Little Croft Road Goring

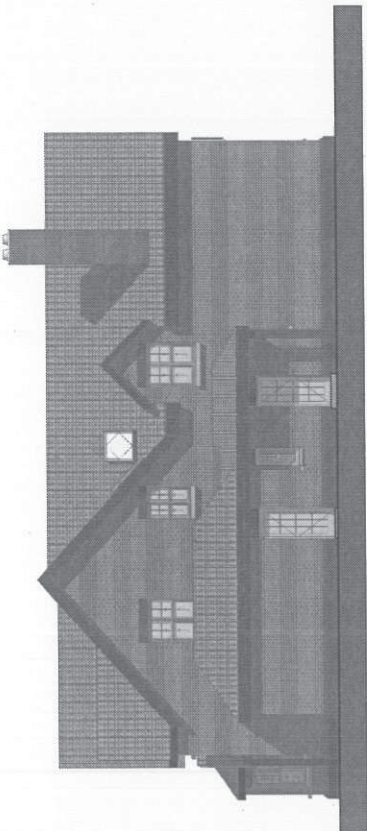

MANOR COTTAGE SIDE Elevation 1:100
 Manor Croft, Little Croft Road Goring

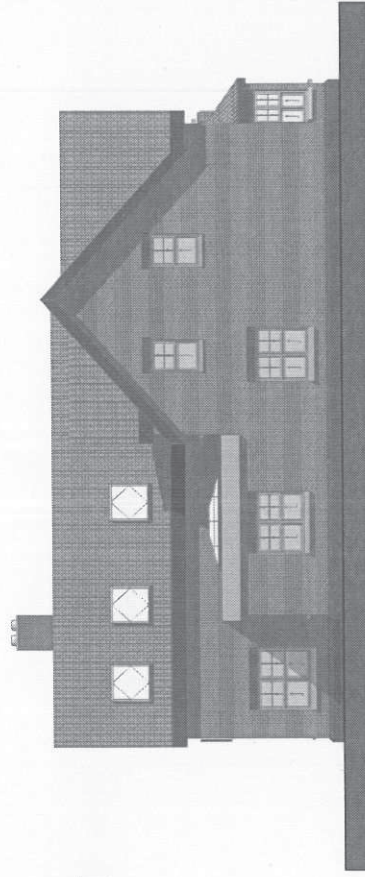

MANOR COTTAGE SIDE ELEVATION 1:100
 Manor Croft, Little Croft Road Goring

Agenda Item 7

This drawing remains the property of The Keen Partnership and shall not be copied without prior written consent. All dimensions to be checked on site and any discrepancies to be reported before work commences.

Notes:

Approved site elevation Name/Code and A Removed garage window in Manor Lodge	By	Date
Rev: Description		05/05/14

THE KEEN PARTNERSHIP

The Courtyard
Edinburgh Road
Reading
RG30 2UA
Tel: 0118 9510855
Fax: 0118 951866
Email: info@keenpartnership.co.uk

Client:
Croft Developments

Job Title:
Manor Croft, Little Croft Road,
Goring On Thames
RG8 9ER

Drawing Title:
MANOR LODGE
ELEVATIONS


Status:
PLANNING

Date Drawn: 14-04-14	Drawn By: LL	Scale: 1:100 @ A2
Job No: 8463-14	Draw No: 8463-PL-06.2	Rev: A




MANOR LODGE


MANOR LODGE FRONT ELEVATION
Manor Croft, Little Croft Road Goring

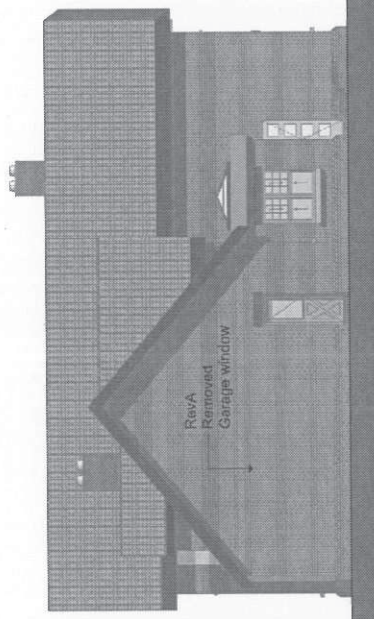

MANOR LODGE SIDE ELEV 1:100
Manor Croft, Little Croft Road Goring

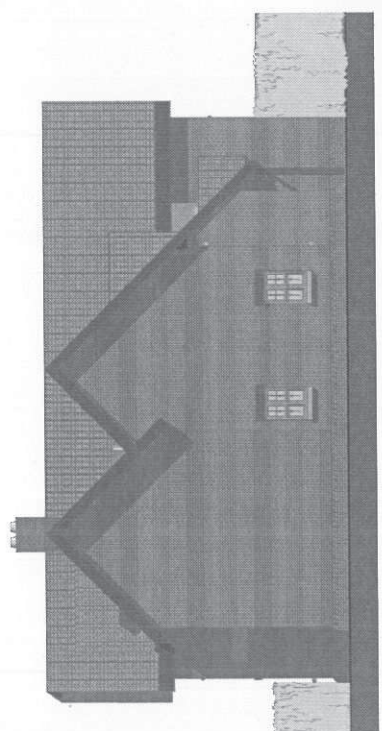

MANOR LODGE SIDE ELEVATION 1:100
Manor Croft, Little Croft Road Goring

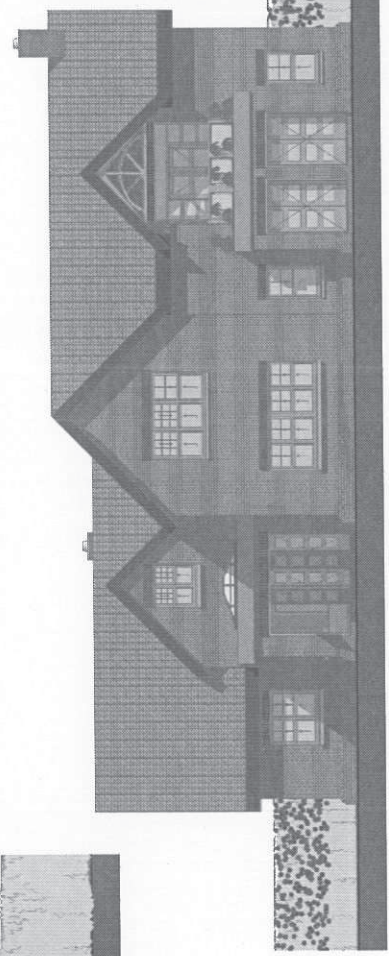

Agenda Item 7

© This drawing remains the property of The Keen Partnership and shall not be copied without prior written consent.
 All dimensions to be checked on site and any discrepancies to be reported before work commences.

Notes:

UPDATED DETAILS 10/06/14		LL	27/06/2014
A.	SIZE, SHAPE & LAYOUTS plus D & C	By:	Date:
Rev:	Description		

THE KEEN PARTNERSHIP

The Courtyard
 Edinburgh Road
 Reading
 RG30 2UA
 Tel: 0118 9510855
 Fax: 0118 951866
 Email: info@keenpartnership.co.uk

Client:
 Croft Developments

Job Title:
 Manor Croft, Little Croft Road,
 Goring On Thames
 RG8 9ER

Drawing Title:
 MANOR CROFT
 ELEVATIONS

Status:
 PLANNING

Date Drawn:
 26-06-14


Drawn By:
 LL

Scale:
 1:100 @ A2


Job No:
 8463-14

Dwg No:
 8463-PL-07.2


Rev:
 A

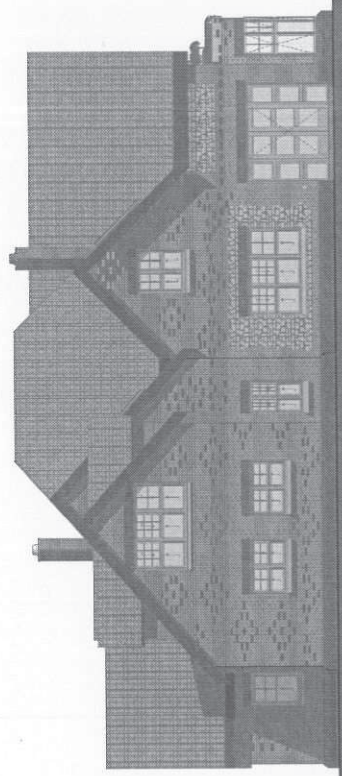


MANOR CROFT Side Elevation 1:100
 Manor Croft, Little Croft Road Goring

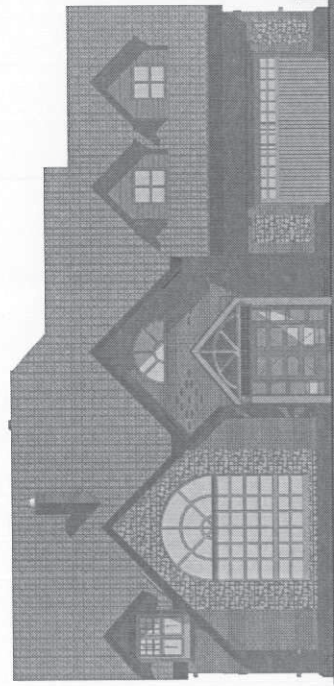

MANOR CROFT Front Elevation 1:100
 Manor Croft, Little Croft Road Goring

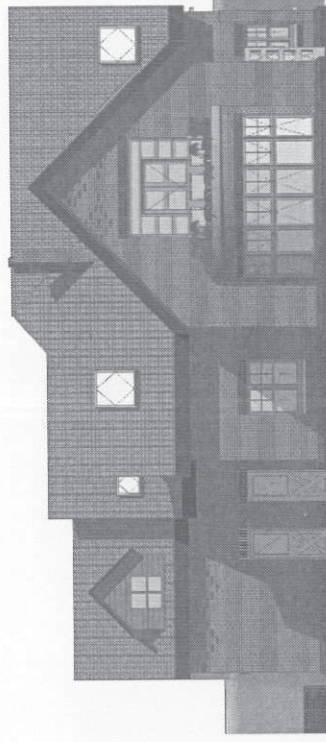

MANOR CROFT Rear Elevation 1:100
 Manor Croft, Little Croft Road Goring

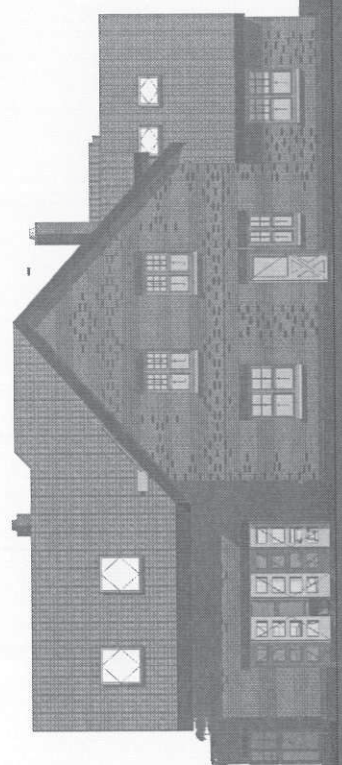


MANOR CROFT Side Elevation 1:100
 Manor Croft, Little Croft Road Goring

UPDATED JUNE 27-0614

Agenda Item 7


This drawing remains the property of The Keen Partnership and shall not be copied without prior written permission. All dimensions are indicated on this and other drawings to be interpreted as work commences.

Notes:

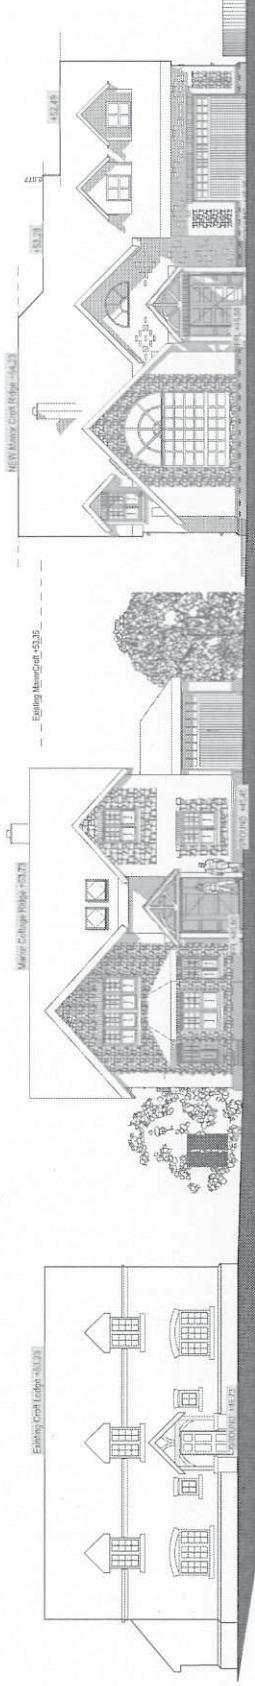


PLOT B - MANOR CROFT 1:100
Manor Croft, Little Croft Road Goring

PLOT C - MANOR COTTAGE 1:100
Manor Cottage, Little Croft Road Goring

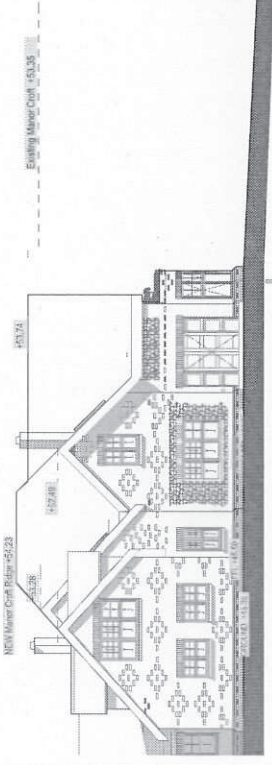

MANORCROFT Side Elevation 1:100
Manor Croft, Little Croft Road Goring

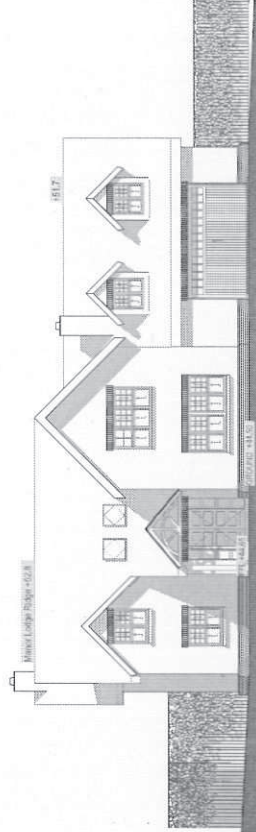

PLOT C - MANOR LODGE 1:100
Manor Lodge, Little Croft Road Goring

THE KEEN PARTNERSHIP

The Chartered
Edinburgh-based
Reading RG30 2UA
Tel: 0118 9518 855
Fax: 0118 9518 866
Email: info@keenpartnership.co.uk
www.keenpartnership.co.uk

Croft Developments	
Job Title:	Manor Croft, Little Croft Road, Goring RG8 9ER
Drawing Title:	ELEVATIONS HEIGHT
Status:	drafting
Date Drawn:	06-10-14
Drawn By:	LL
Scale:	1:100@A1
Job No:	8463-14
Rev:	13

Comparative heights for the proposed dwellings and surrounding properties

Plot A Manor Lodge	= 52.80/51.70
Plot B Manor Croft	= 54.23/ 53.28/ 52.49
Plot C Manor Cottage	= 53.73
Existing Dwellings	= 53.35
Existing Manocroft	= 53.23
Croft Lodge	= 51.09
Sainfoin	= 51.09