


© Crown copyright and database rights 2014 Ordnance Survey 100018668




Application No. P14/S3070/FUL

1:1,250 scale

 


South Oxfordshire District Council is licensed to use Ordnance Survey mapping for its own business use as a member of the Public Sector Mapping Agreement.

Persons viewing this mapping should contact Ordnance Survey copyright for advice where they wish to use Ordnance Survey mapping for their own use.

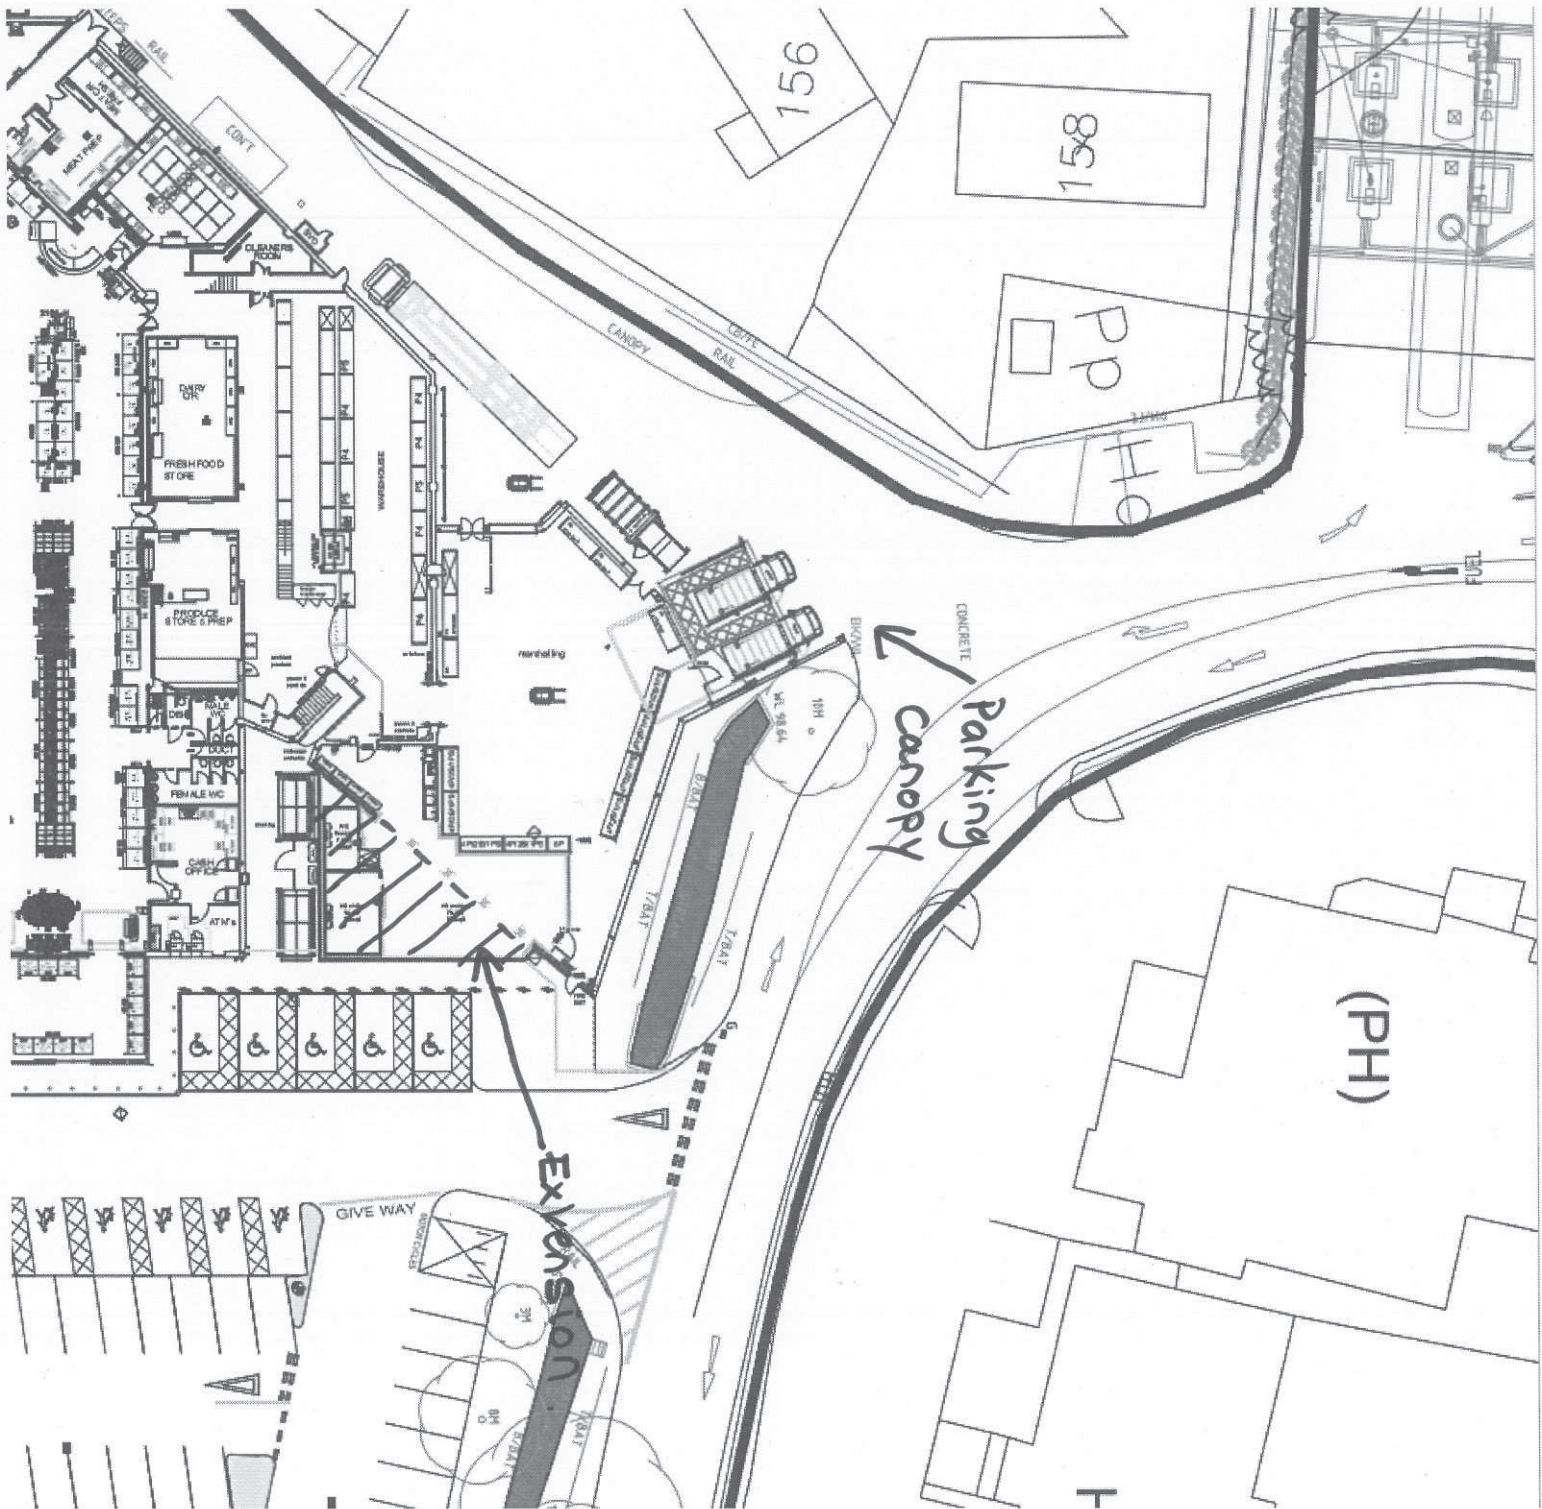


Application ref : P14/W3070/FUL – home shopping facility – Asda stores, London Road, Wheatley


Existing Northwest Elevation - scale 1:100

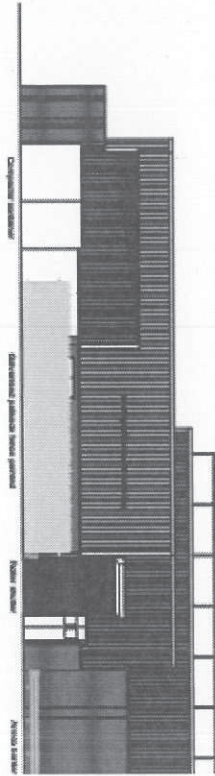


Proposed Northwest Elevation - scale 1:100

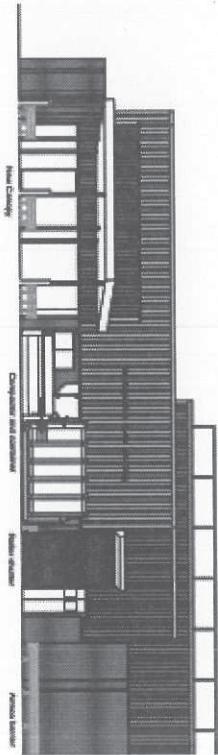


Proposed Canopy Side Elevation (Southwest) - scale 1:100

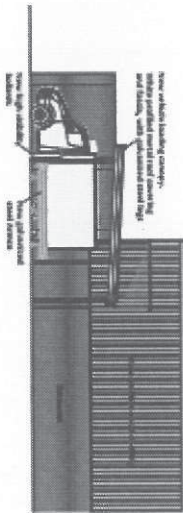

Application ref : P14/W3070/FUL – home shopping facility – Asda stores, London Road, Wheatley

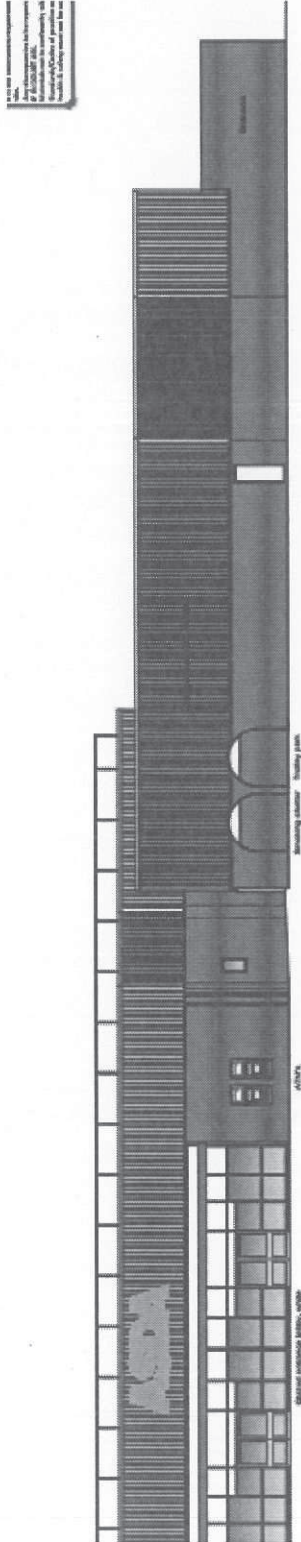

Existing elevation to car park

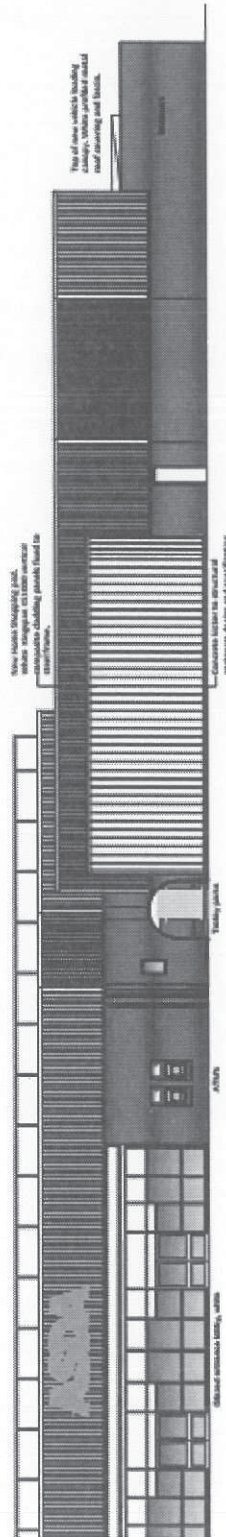

{ ..extension }

Proposed elevation to car park