



Agenda Item 8



LOCATION PLAN

0 10m

DRAWING FOR PLANNING APPLICATION

Proposed : SIDE EXTENSION TO FORM 2NO. 2 BEDROOM FLATS

At : 140 QUEENSWAY, DIDCOT.

For : Mr.K.RITSON

Scales : 1 : 500 1 : 1250

Embling Associates Ltd
 Building and Planning Design
 23 Sirodon Road, Didcot, OX11 8HP.
 Mob : 07710298597
 email : mike@emblingal.com

Drg. No. 14/0907/PBP1(a)


Copyright EAL 2014




BLOCK PLAN

0 5m


© Crown Copyright 2008. All rights reserved. Licence number AR100036110

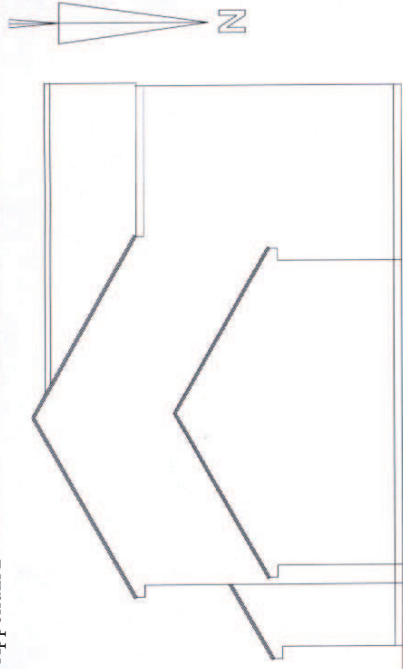


SIDE ELEVATION

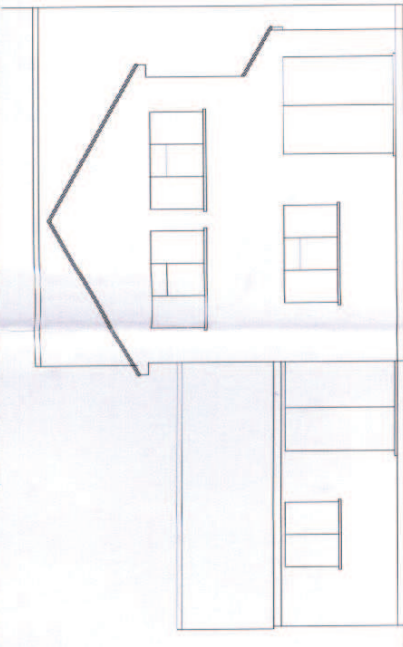


REAR ELEVATION

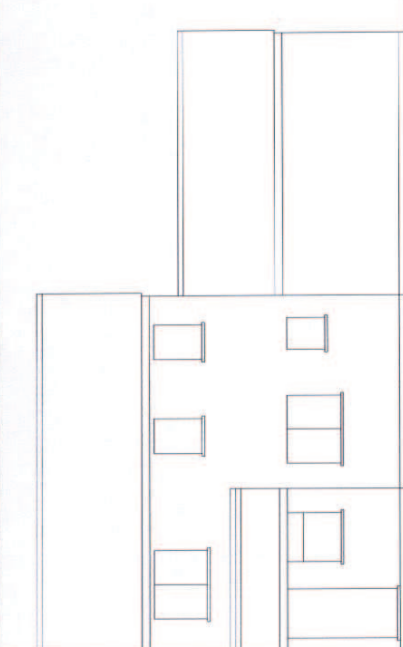


FRONT ELEVATION

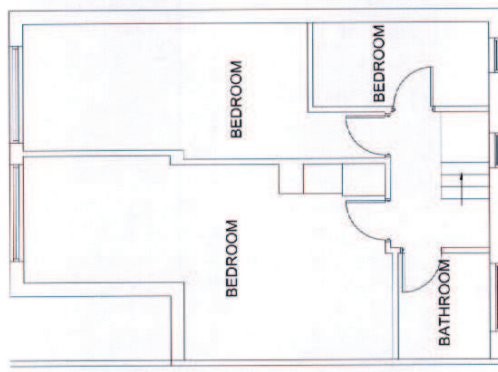

FIRST FLOOR PLAN

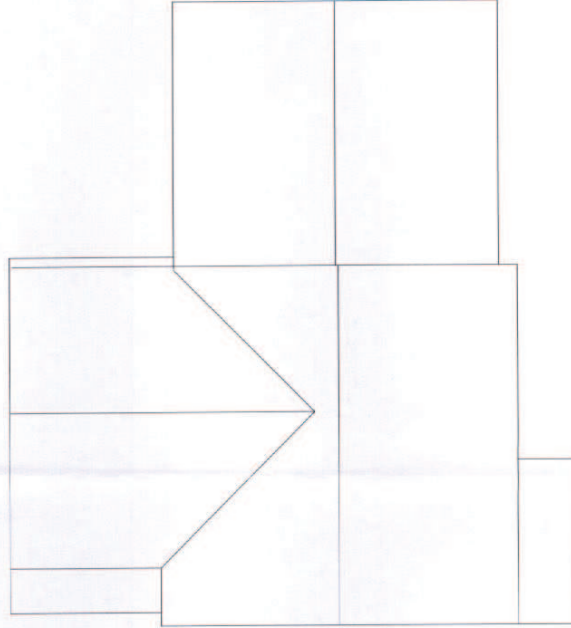

ROOF PLAN

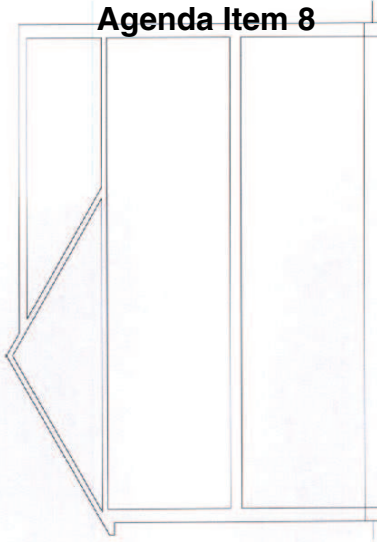

SECTION

EXISTING PLAN

DRAWING FOR PLANNING APPLICATION

Proposed : SIDE EXTENSION TO FORM 2NO. 2 BEDROOM FLATS

At : 140 QUEENSWAY, DIDCOT.


For : Mr.K.RITSON

Scale : 1 : 100

Embling Associates Ltd
Building and Planning Design
23 Sinodun Road, Didcot, OX11 8HP.
Tel : 0771 0298597
email : mike@emblingal.com


Drg. No. 14/0907/P1

Copyright EAL 2014

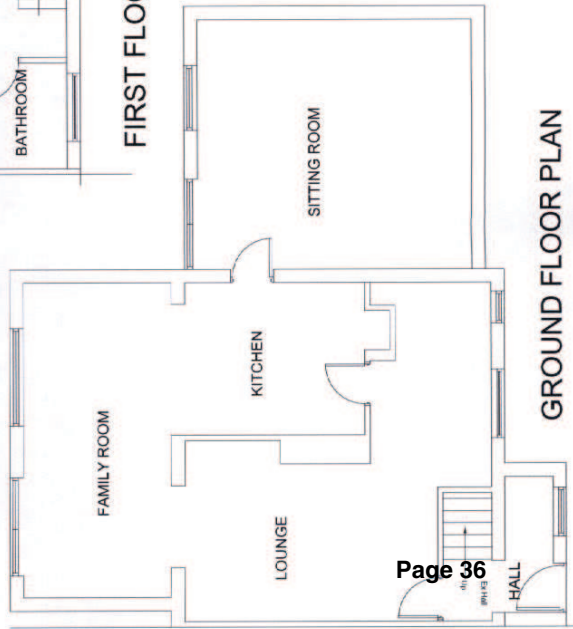


GROUND FLOOR PLAN


Agenda Item 8

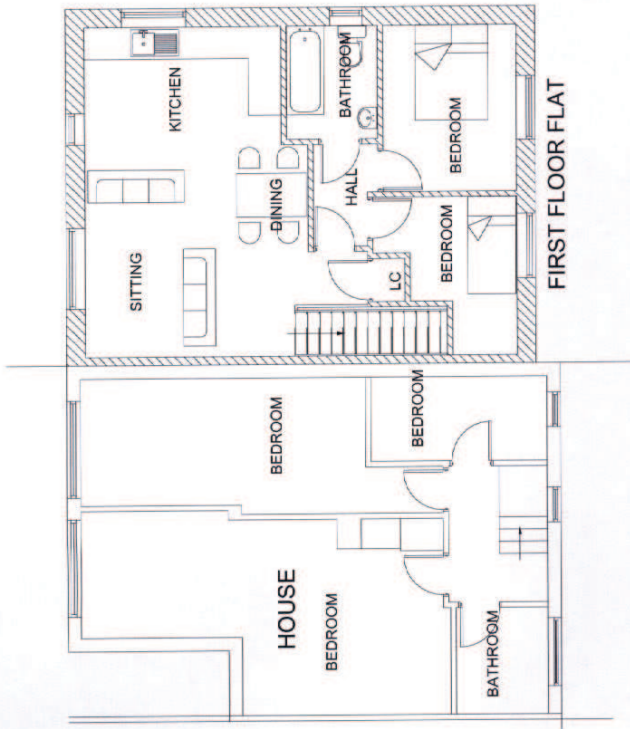


FIRST FLOOR PLAN

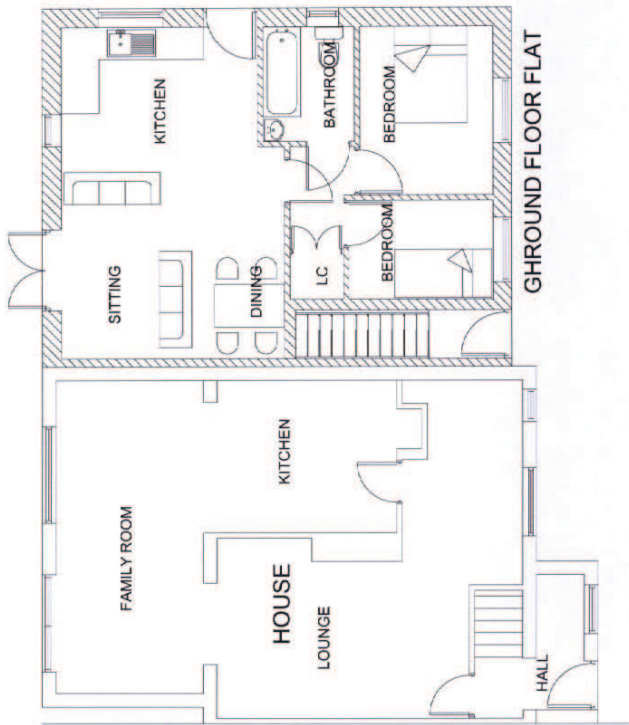

GROUND FLOOR PLAN

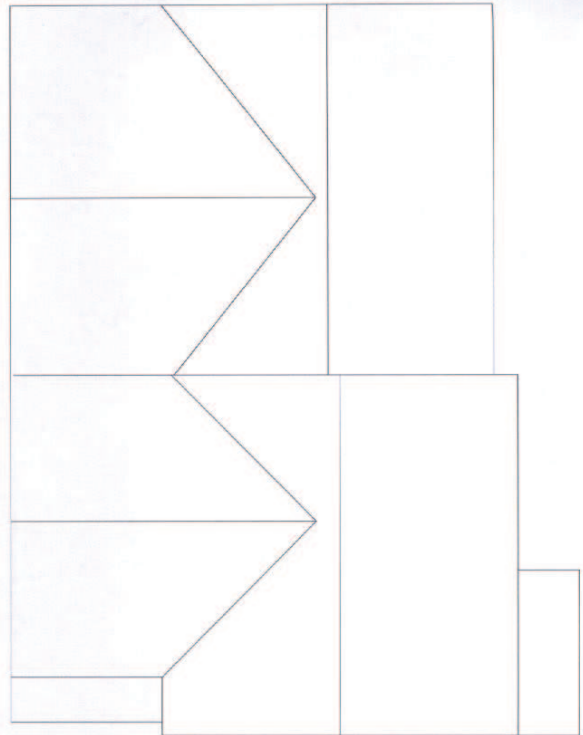

ROOF PLAN

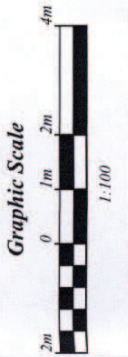

PROPOSED PLAN

DRAWING FOR PLANNING APPLICATION

Proposed : SIDE EXTENSION TO FORM 2NO. 2 BEDROOM FLATS

At : 140 QUEENSWAY, DIDCOT.

For : Mr.K.RITSON

Scale : 1 : 100

Embling Associates Ltd
 Building and Planning Design
 23 Snodun Road, Didcot, OX11 8HP.
 Tel : 07710298597
 email : mike@emblingal.com

Drg. No. 14/0907/P2

Copyright EAL 2014

This page is intentionally left blank