


Agenda Item 8

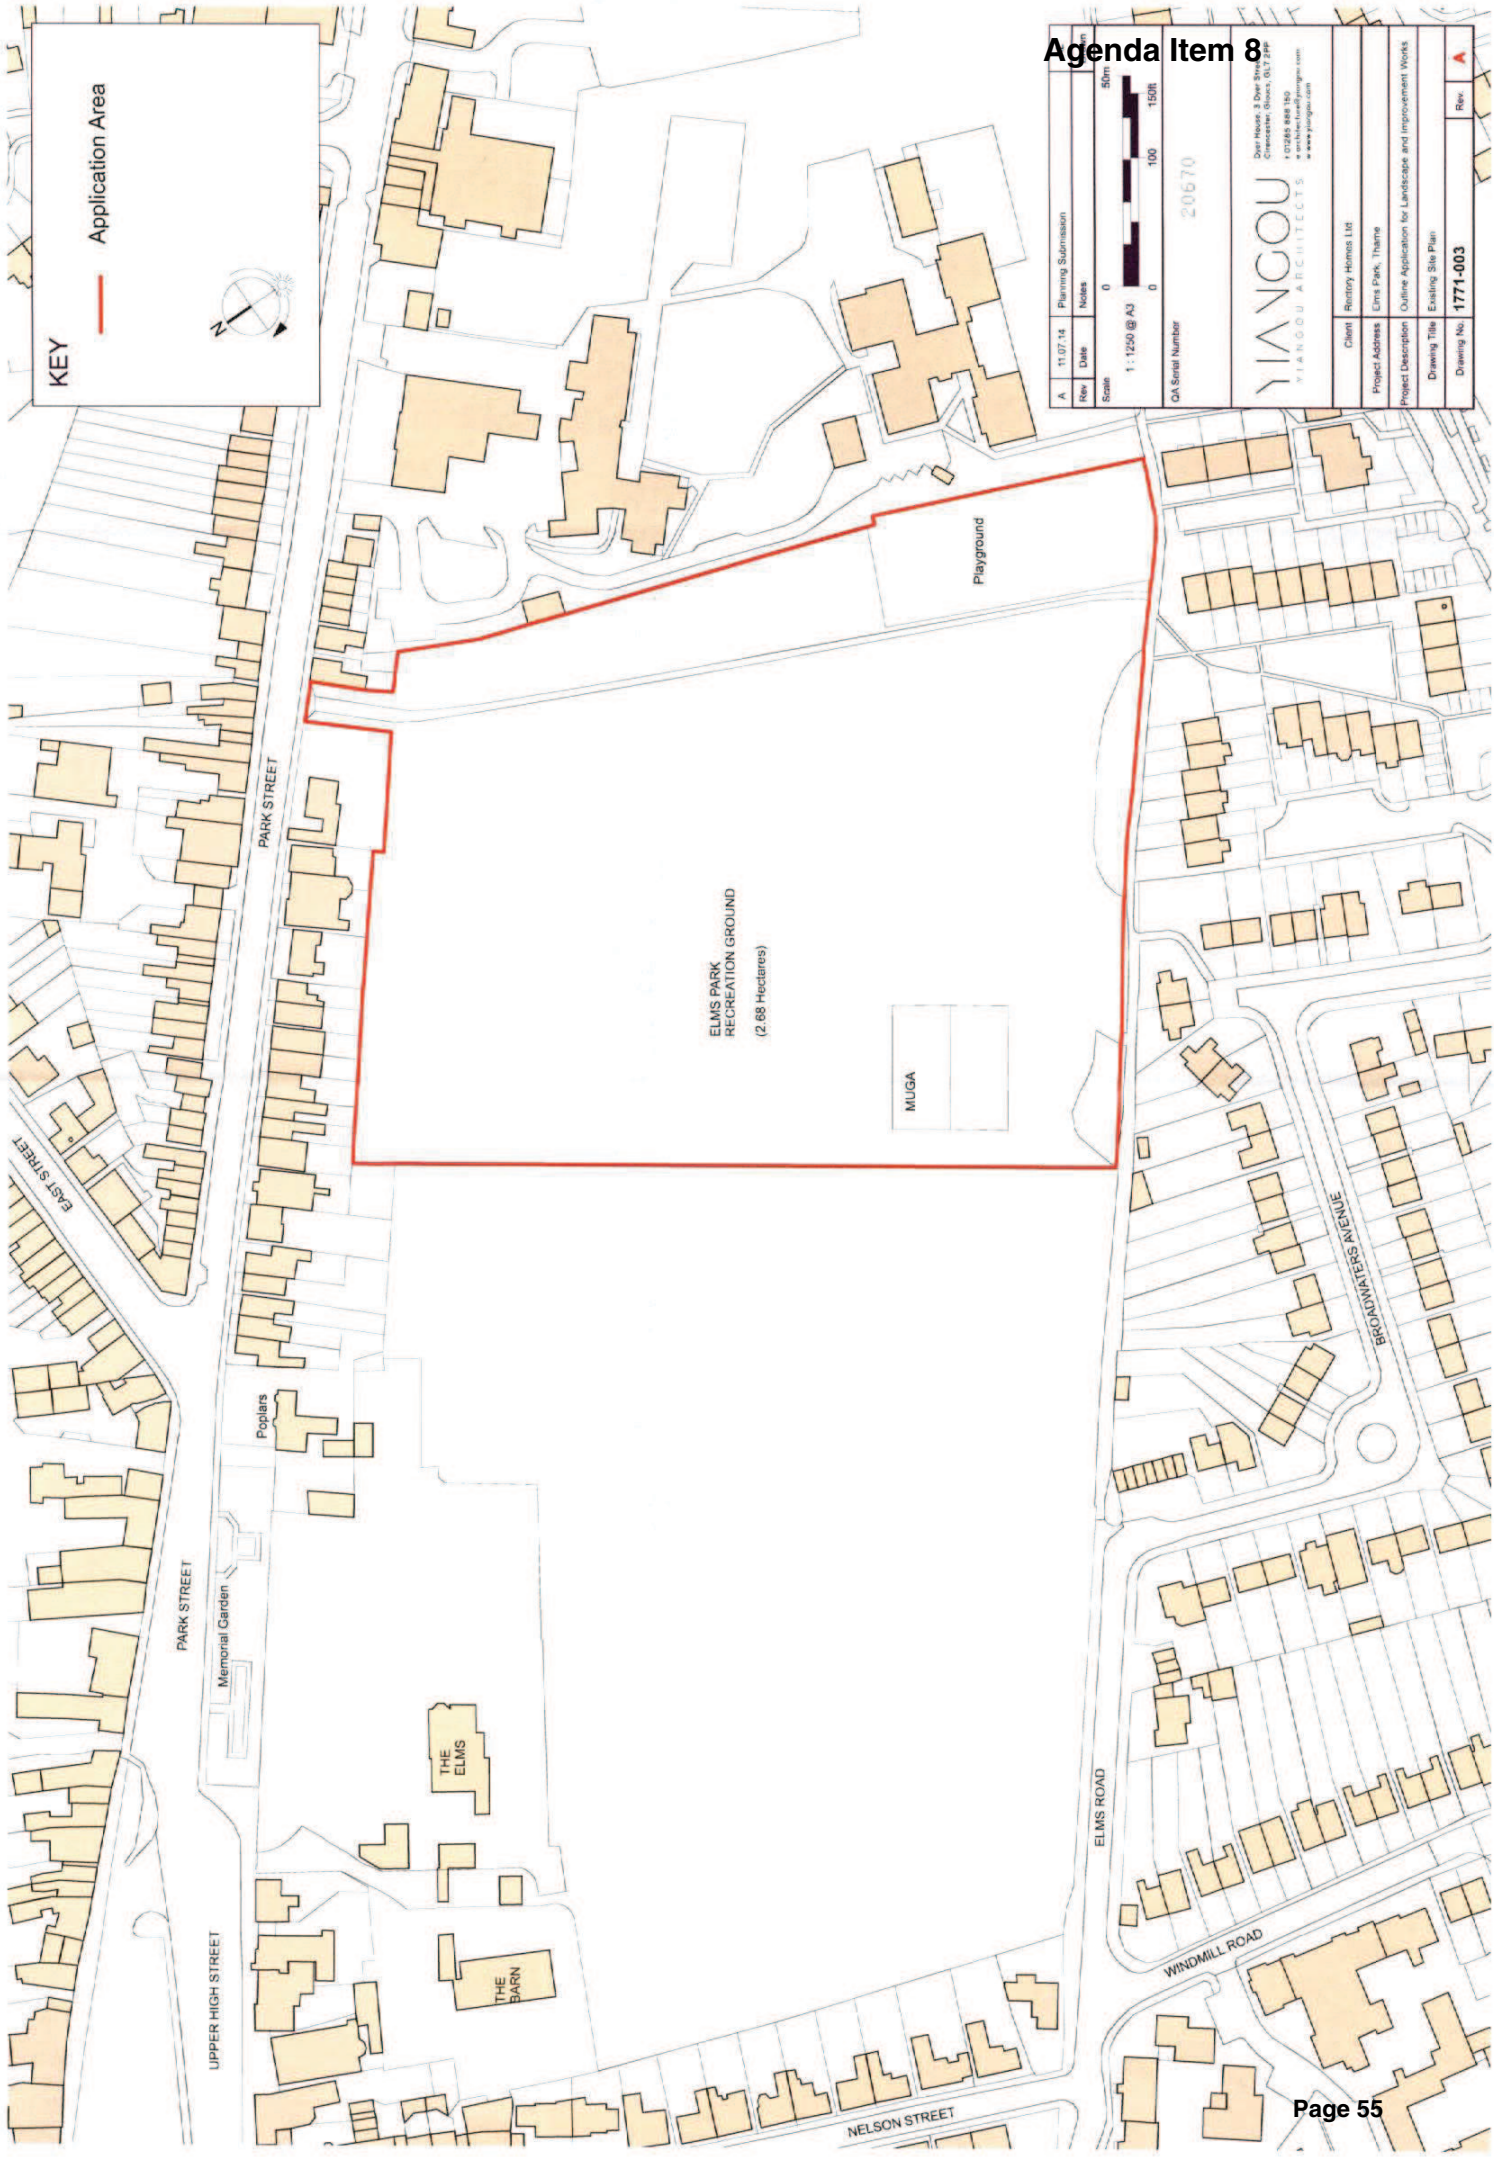

KEY

Application Area

A	11.07.14	Planning Submission
Rev	Date	Notes
Scale	1:1250 @ A3	0 50m
OA Serial Number	20670	0 100 150m

Client: Rentry Homes Ltd
 Project Address: Elms Park, Thame
 Project Description: Outline Application for Landscape and Improvement Works
 Drawing Title: Existing Site Plan
 Drawing No: 1771-003

YANGOU ARCHITECTS
 Dan Hawk & Day Street
 Chichester, Sussex, GU1 2PR
 01243 888 130
 www.yangouarchitects.com



KEY

Application Area



A	11.07.14	Planning Submission	AL
Rev	Date	Notes	Drawn
Scale	1:1250 @ A3	0 100 150m	
QA Serial Number	20687		
YIANGOU YIANGOU ARCHITECTS 5 Dyer House, 5 Dyer Street Crewe, Cheshire, CW1 2JW T: 01243 888130 www.yiangou.com			
Client	Rectory Homes Ltd		
Project Address	Elms Park, Thame		
Project Description	Outline Application for Landscape and Improvement Works		
Drawing Title	Aerial (Google) View		
Drawing No.	1771-004	Rev.	