
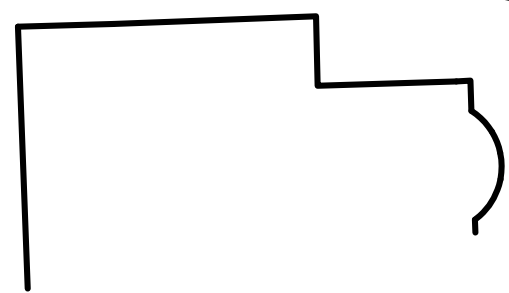
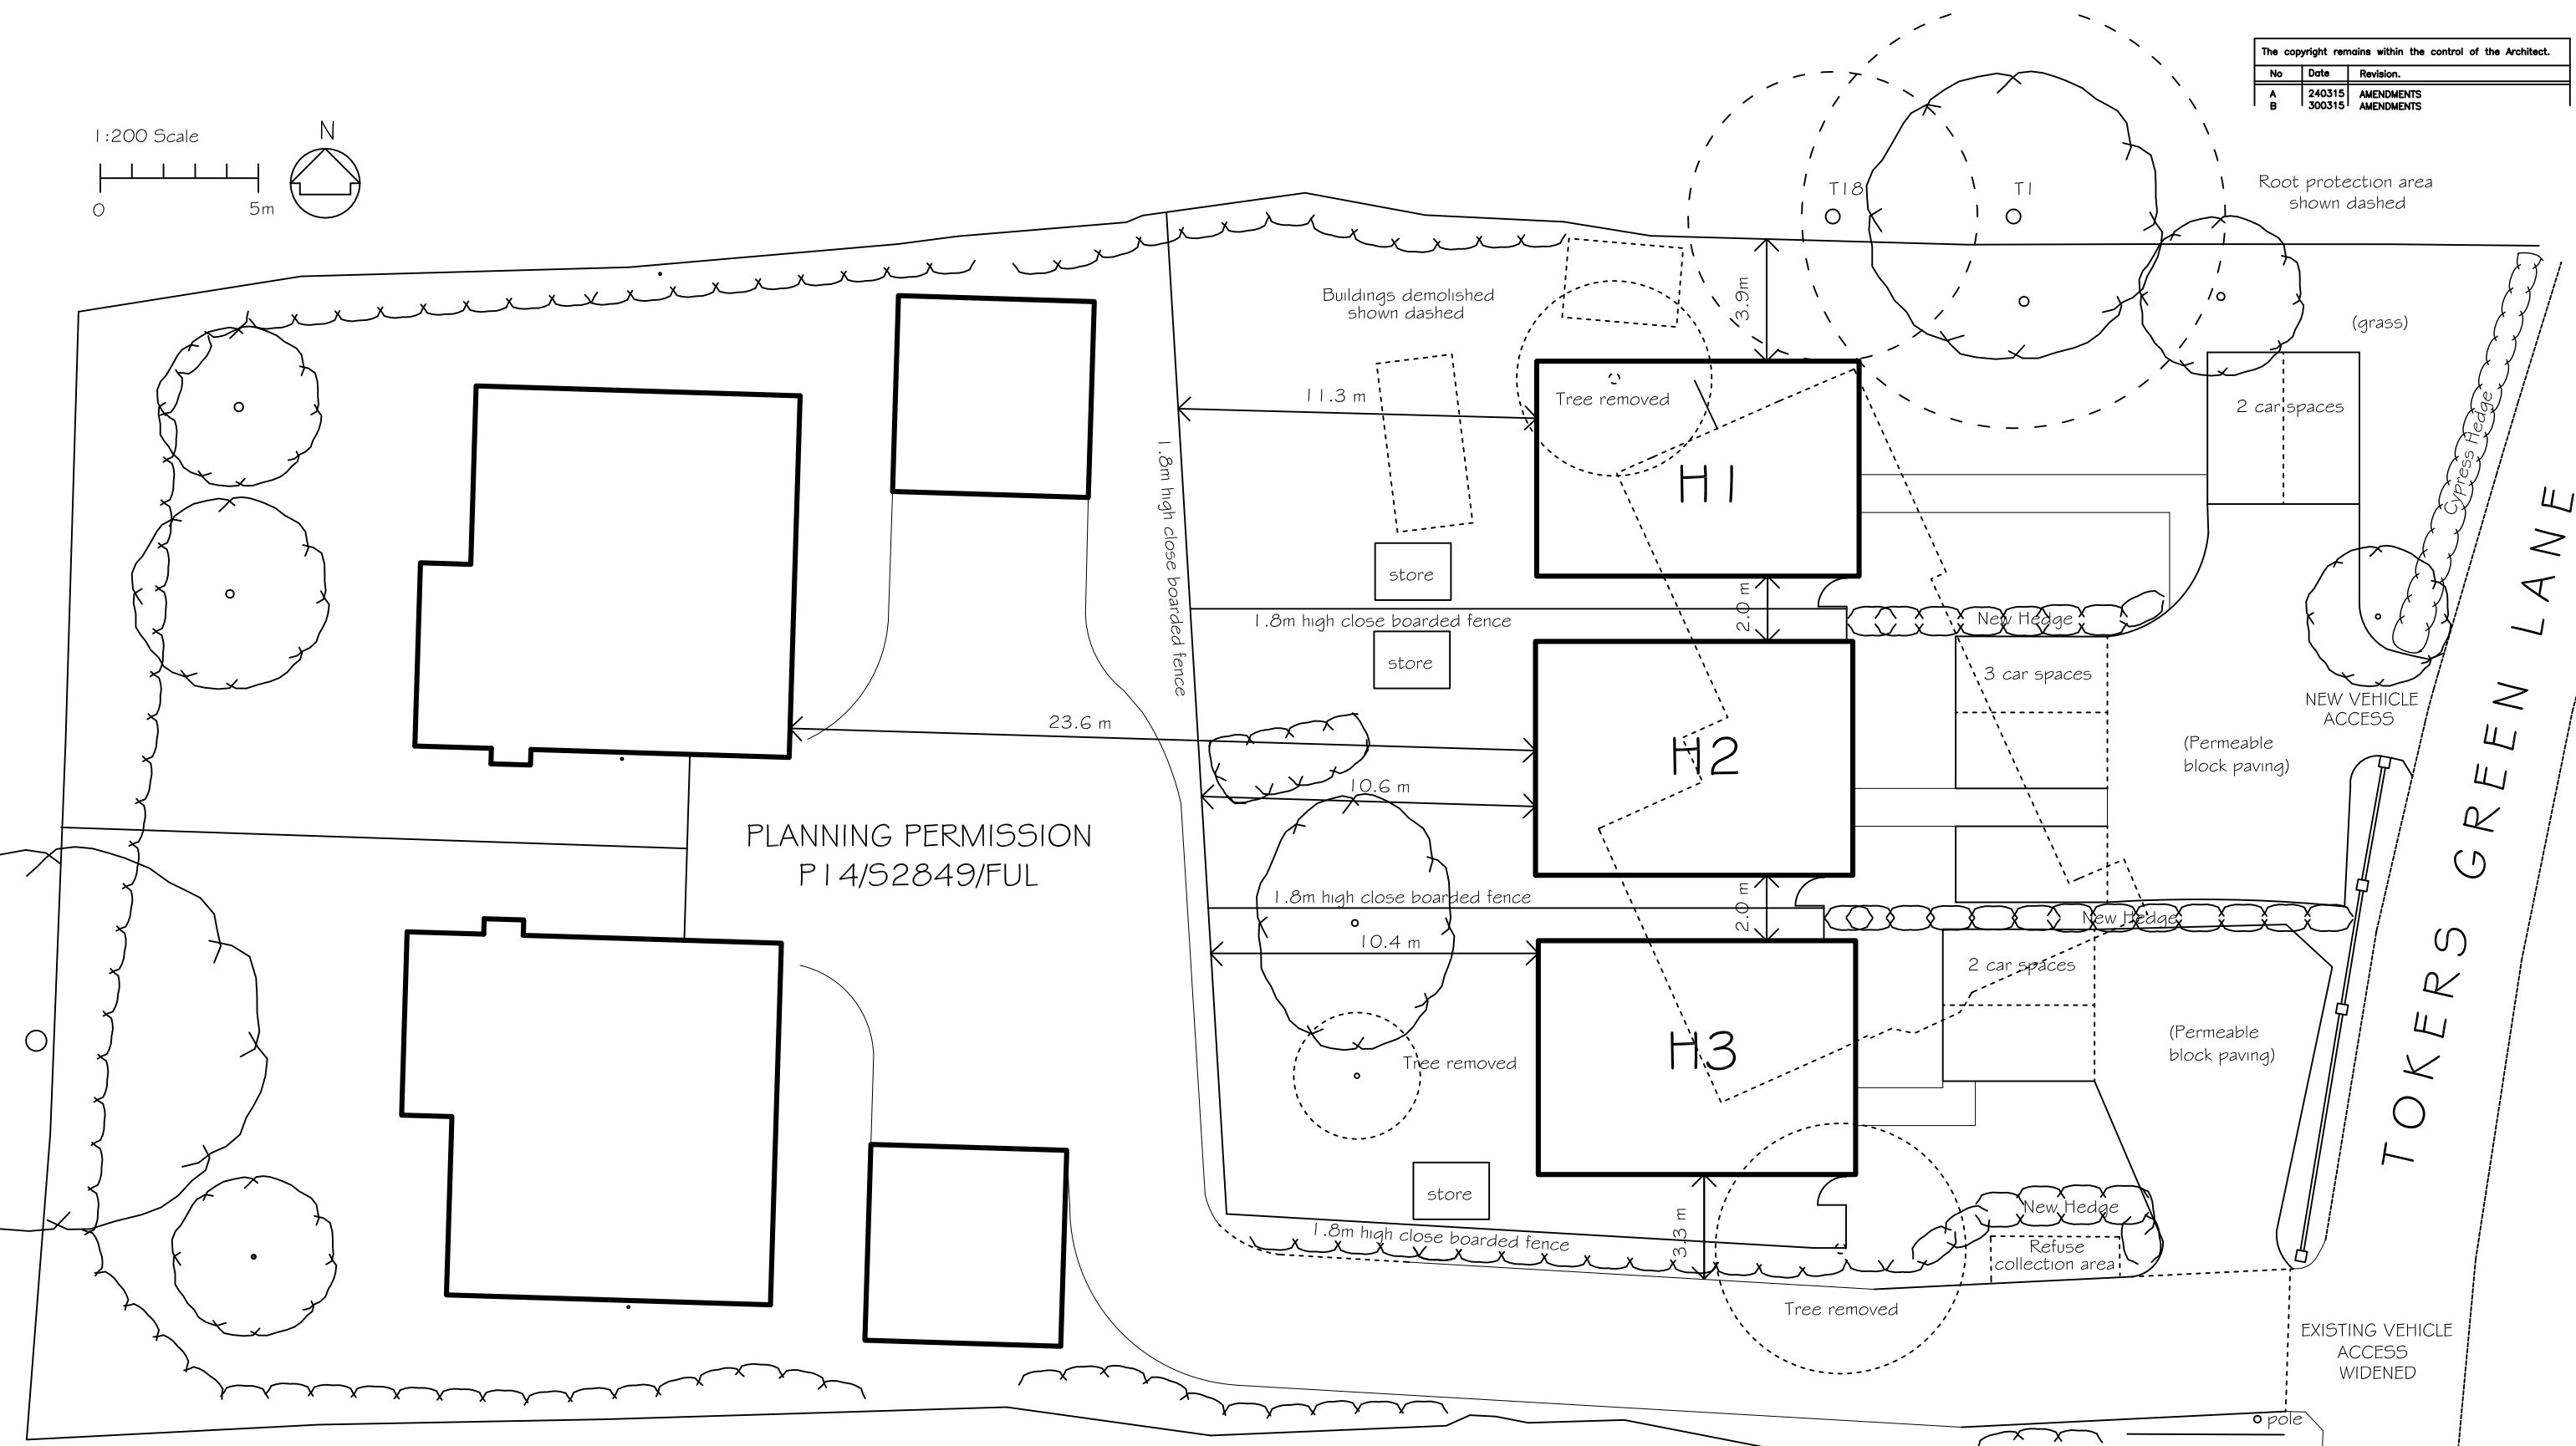


The copyright remains within the control of the Architect.		
No	Date	Revision
A	240315	AMENDMENTS
B	300315	AMENDMENTS

 

project	CHIPPENDALE LODGE TOKERS GREEN LANE READING RG4 9EB	date	DEC 14	scale	1:200 @ A3
drawing number	1449.01	rev	B		

PHILIP DESIGN ASSOCIATES
Architects and Surveyors
 The Studio
 7 Newmans Court
 Farnham Surrey GU9 0SJ
 Tel: 10252 672868 Mob:07940519206
 E-mail: philipdesign@gmail.com

The copyright remains within the control of the Architect.		
No.	Date	Revision.




Half round red clay ridge
and hip tiles

Clay roof tiles



White UPVC windows

Facing brickwork

FRONT

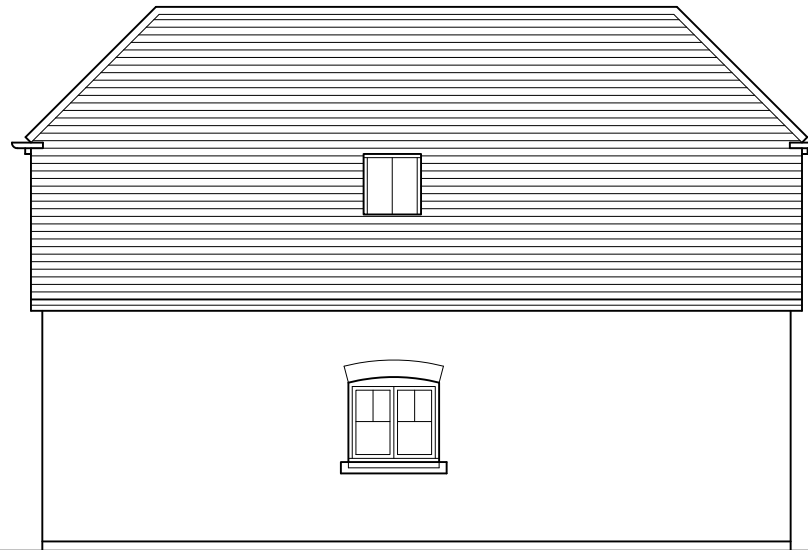


SIDE

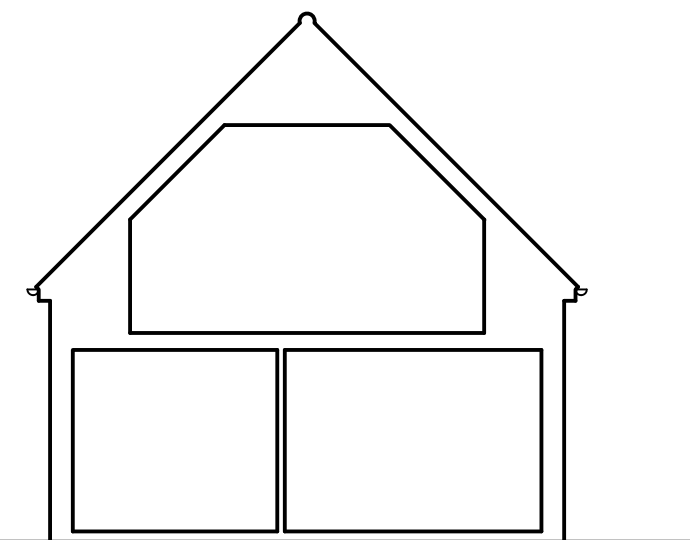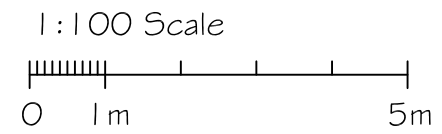

SECTION



REAR

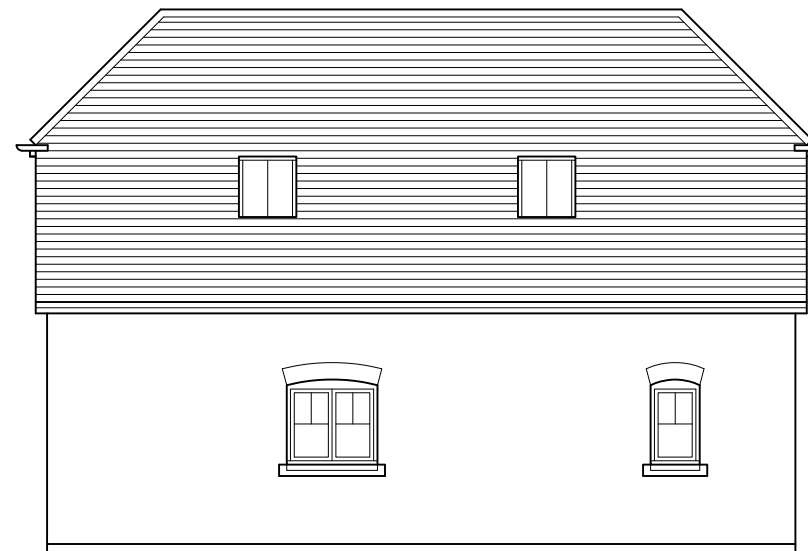

SIDE

project
CHIPPENDALE LODGE
TOKERS GREEN LANE
READING
RG4 9EB

title
ELEVATIONS (HOUSE 1)

date DEC 14 scale 1:100 @ A3

drawing number 1449.03	rev
---------------------------	-----


**PHILIP
DESIGN ASSOCIATES**
Architects and Surveyors
The Studio
7 Newmans Court
Farnham Surrey GU9 0SJ
Tel: 10252 672868 Mob:07940519206
E-mail: philipdesign@ymail.com

The copyright remains within the control of the Architect.		
No	Date	Revision
A	240315	AMENDMENTS
B	300315	AMENDMENTS





Half round red clay ridge
and hip tiles
Clay roof tiles
White UPVC windows
Facing brickwork

FRONT

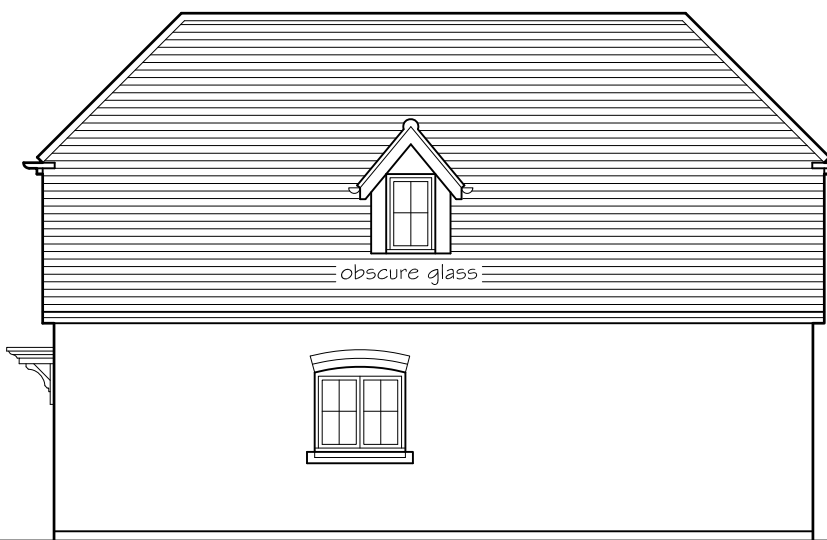

SIDE


1:100 Scale

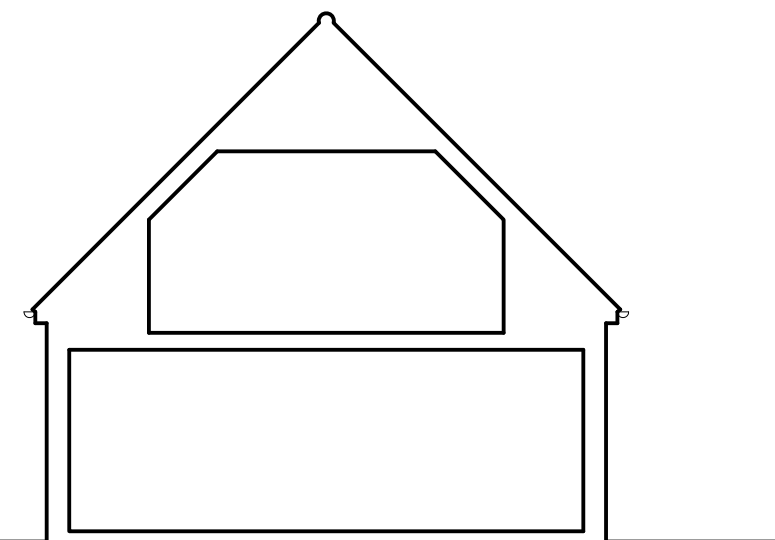 

SECTION



REAR

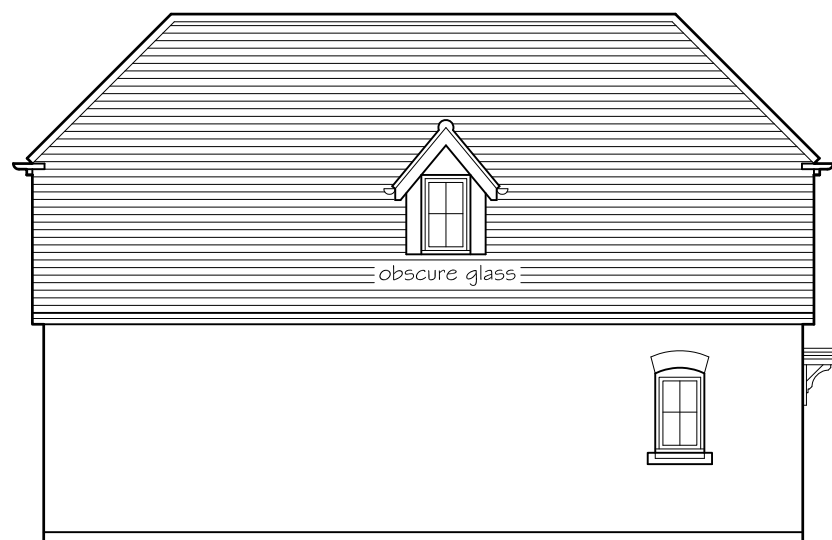


SIDE


project	
CHIPPENDALE LODGE TOKERS GREEN LANE READING RG4 9EB	
title	
ELEVATIONS (HOUSES 2 & 3)	
date	scale
DEC 14	1:100 @ A3
drawing number	rev
1449.05	B

**PHILIP
DESIGN ASSOCIATES**
Architects and Surveyors
The Studio
7 Newmans Court
Farnham Surrey GU9 0SJ
Tel: 10252 672868 Mob:07940519206
E-mail: philipdesign@ymail.com


The copyright remains within the control of the Architect.		
No	Date	Revision

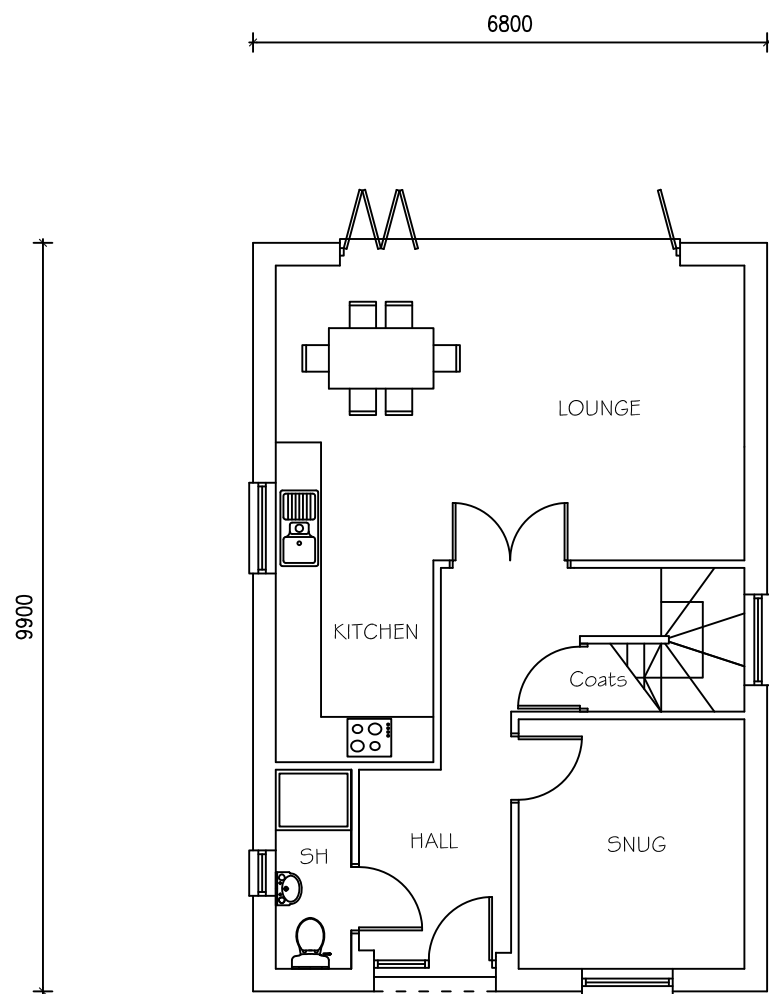

GROUND

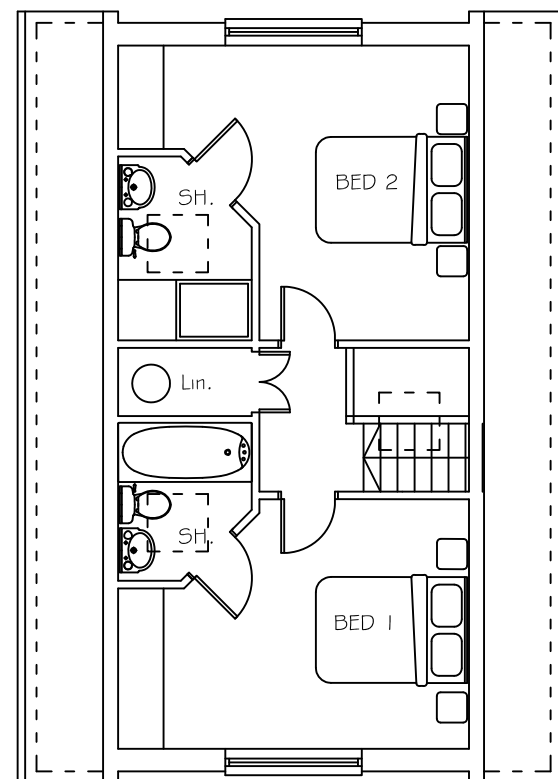


FIRST

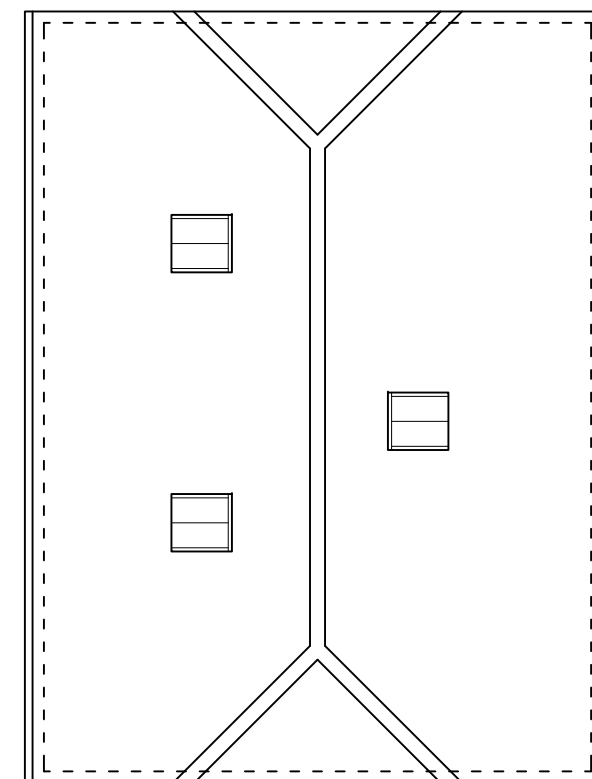

ROOF

GROSS INTERNAL FLOOR AREA = 1085 sq ft
measured to 1500mm headroom

1:100 Scale

 

project
CHIPPENDALE LODGE
TOKERS GREEN LANE
READING
RG4 9EB


title
FLOOR PLANS (HOUSE 1)

date DEC 14 scale 1:100 @ A3


drawing number 1449.02	rev
---------------------------	-----

**PHILIP
DESIGN ASSOCIATES**
Architects and Surveyors
The Studio
7 Newmans Court
Farnham Surrey GU9 0SJ
Tel: 10252 672868 Mob:07940519206
E-mail: philipdesign@ymail.com


The copyright remains within the control of the Architect.		
No	Date	Revision
A	130315	ROOF PLAN ADDED
B	240315	AMENDMENTS
C	300315	AMENDMENTS

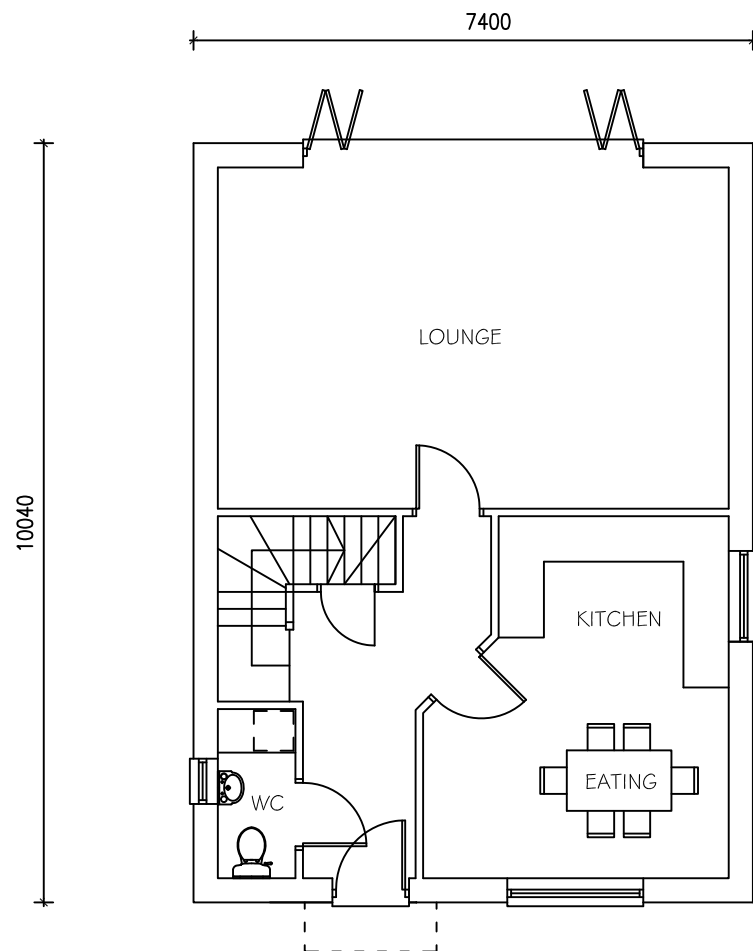

GROUND

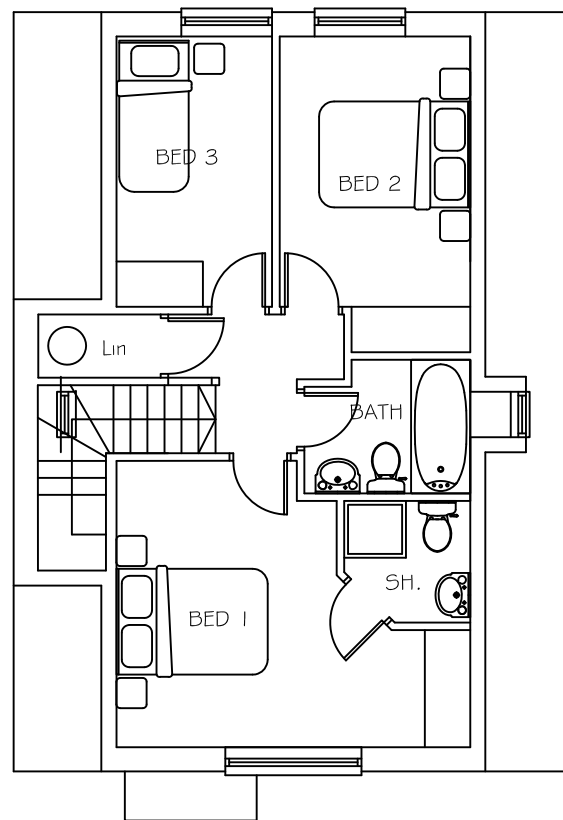


FIRST

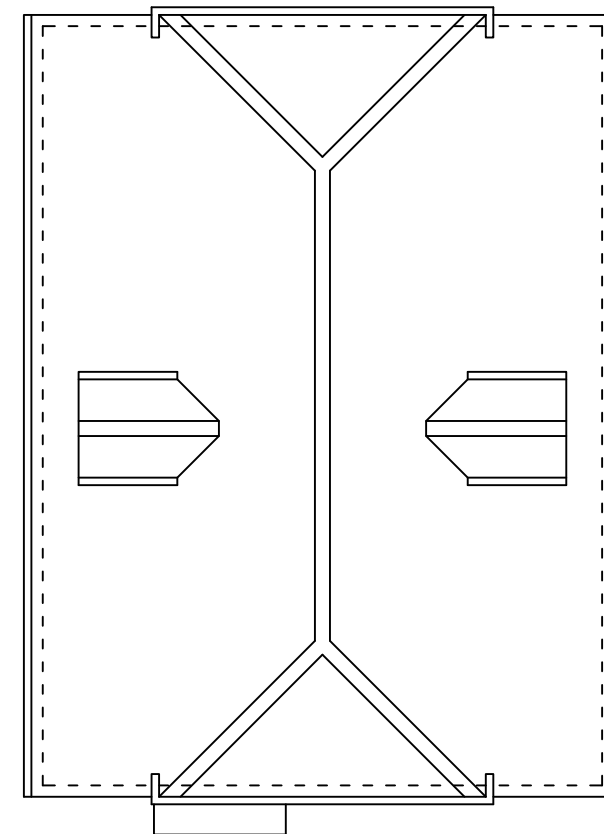

ROOF

GROSS INTERNAL FLOOR AREA = 1157 sq ft
measured to 1500mm headroom

1:100 Scale

 

project
CHIPPENDALE LODGE
TOKERS GREEN LANE
READING
RG4 9EB

title
FLOOR PLANS (HOUSE 2 # 3)

date DEC 14 scale 1:100 @ A3

drawing number	rev
1449.04	C

**PHILIP
DESIGN ASSOCIATES**
Architects and Surveyors
The Studio
7 Newmans Court
Farnham Surrey GU9 0SJ
Tel: 10252 672868 Mob: 07940519206
E-mail: philipdesign@ymail.com

The copyright remains within the control of the Architect.		
No	Date	Revision
A	13315	ADJUSTED
B	240315	AMENDMENTS
C	300315	AMENDMENTS



STREET SCENE

project
 CHIPPENDALE LODGE
 TOKERS GREEN LANE
 READING
 RG4 9EB

title
 STREET SCENE

date DEC 14 scale 1:100 @ A3

drawing number	rev
1449.06	B

**PHILIP
 DESIGN ASSOCIATES**
Architects and Surveyors
 The Studio
 7 Newmans Court
 Farnham Surrey GU9 0SJ
 Tel: 10252 672868 Mob:07940519206
 E-mail: philipdesign@ymail.com

This page is intentionally left blank