


South and Vale GIS
Printed on 24 November 2015
at a scale of 1:2,500




South Oxfordshire District Council is licensed to use Ordnance Survey mapping for its own business use as a member of the Public Sector Mapping Agreement.

Persons viewing this mapping should contact Ordnance Survey copyright for advice where they wish to use Ordnance Survey mapping for their own use.


Note: All dimensions must be checked on site and not copied from this drawing.

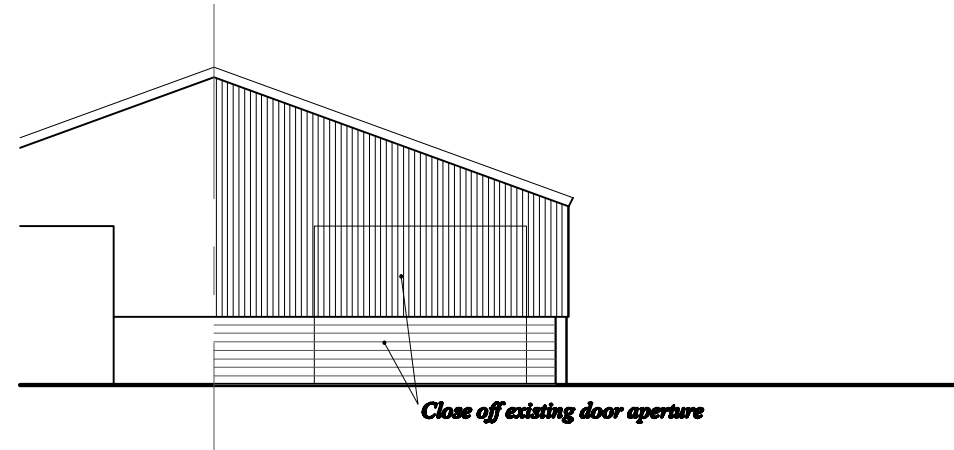


EAST ELEVATION

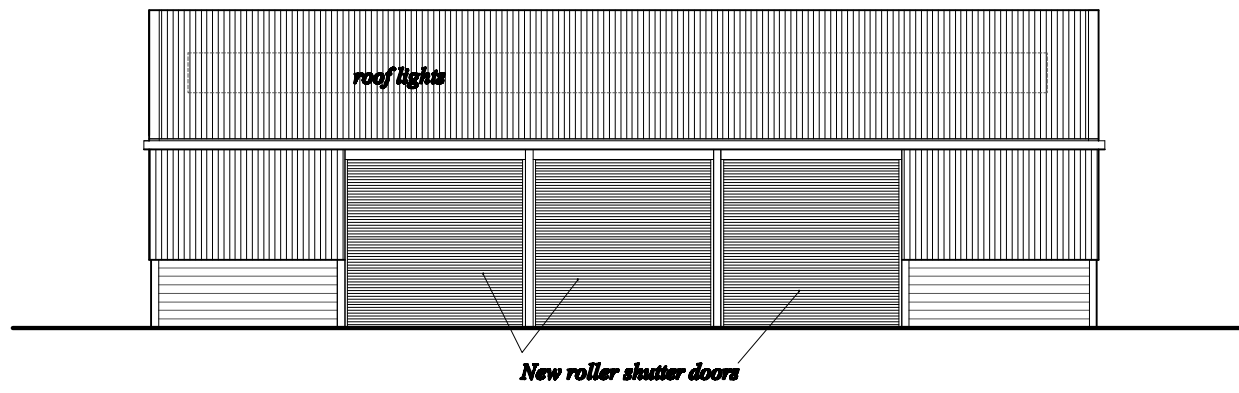

NORTH ELEVATION

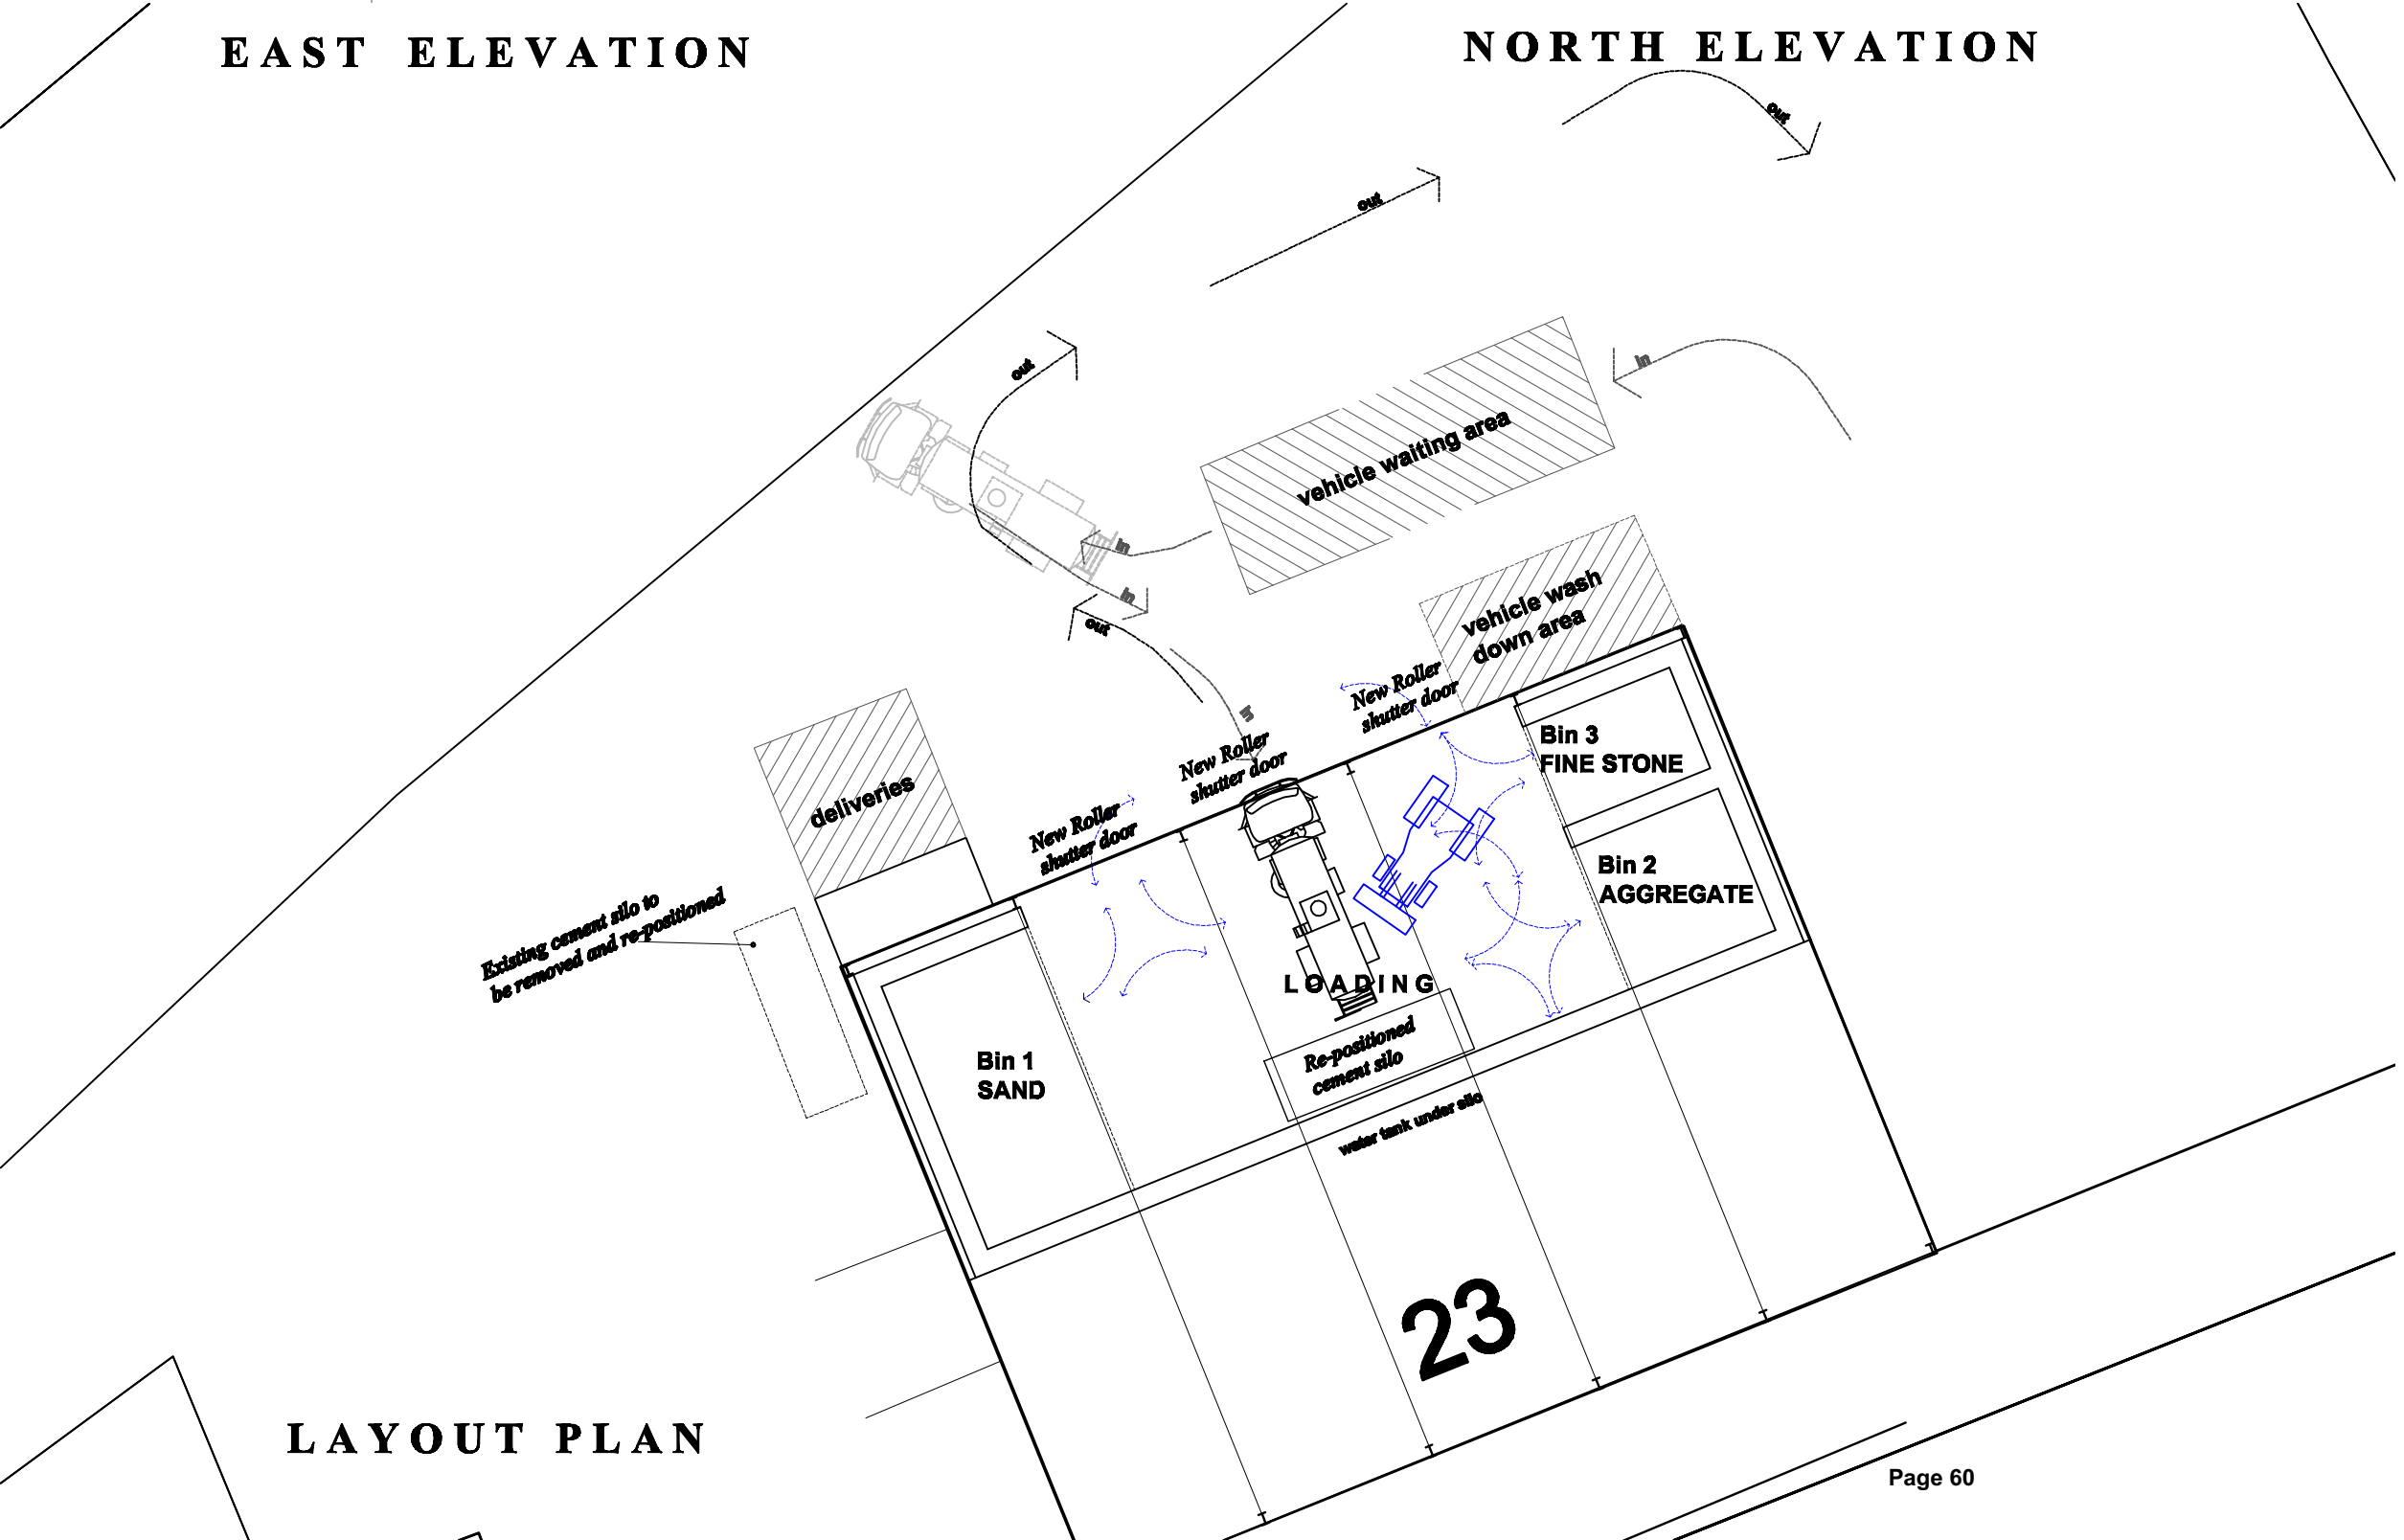

LAYOUT PLAN

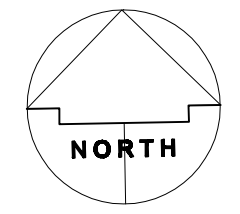

Rev.	Date	Revisions
A	July 2015	Adjusted following planners meet
A	May 2015	Existing cement silo re-positioned

Steve Karpa
Architectural Detailing
 15 Taylor Close, Bicester, Oxon, OX26 3HS
 Tel/Fax: 01265 322671 Mobile: 07903261592
 stevekarpa@hotmail.com

Client: **MR. G. PAYNE.**

Job Title: BUILDING CONVERSION AT:
MANOR FARM,
ROTHERFIELD PEPPARD.
For Manor Mix Concrete


Drawing Title:
Plan & Elevations
DAY TIME PLAN
schematic

Scale: 1:200 @ A3	Date: Oct 2014	Drawn: SJK
----------------------	-------------------	---------------


Drawing Number: **SK.12-560-51C**

Note: All dimensions must be checked on site and not copied from this drawing.



Appendix 3

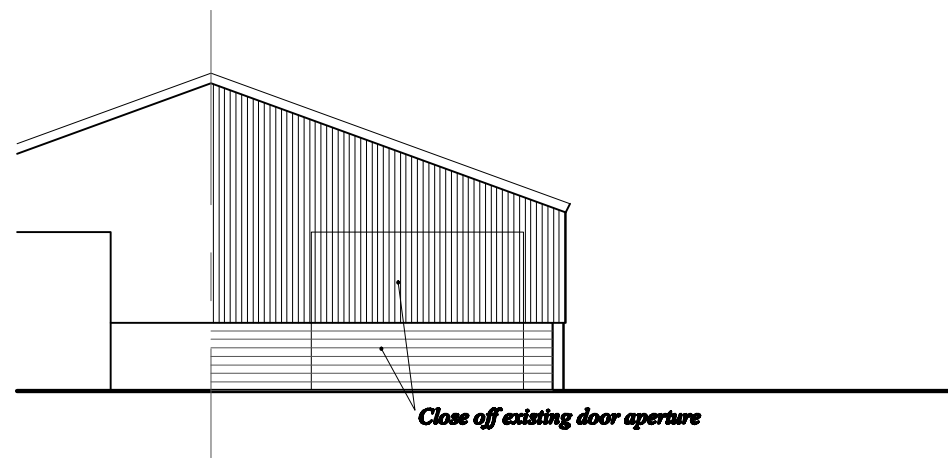

EAST ELEVATION

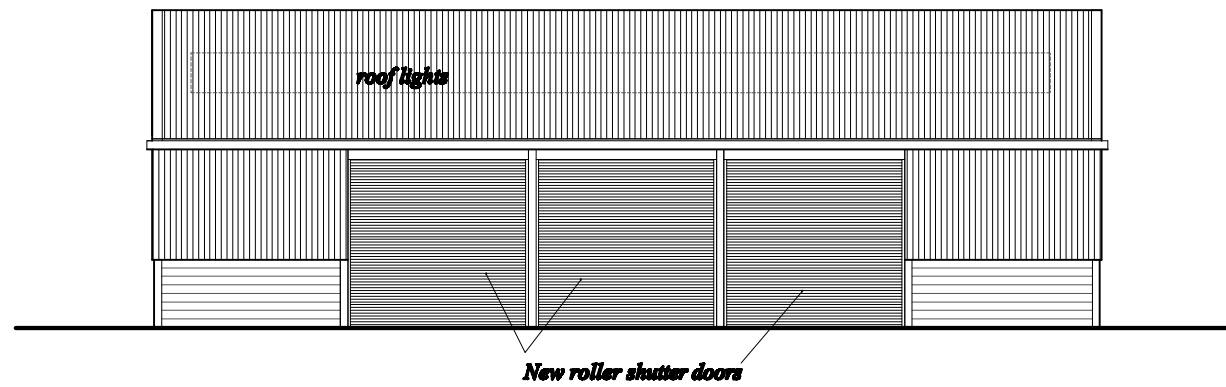

NORTH ELEVATION

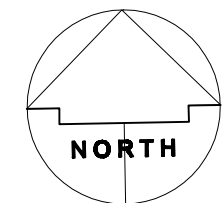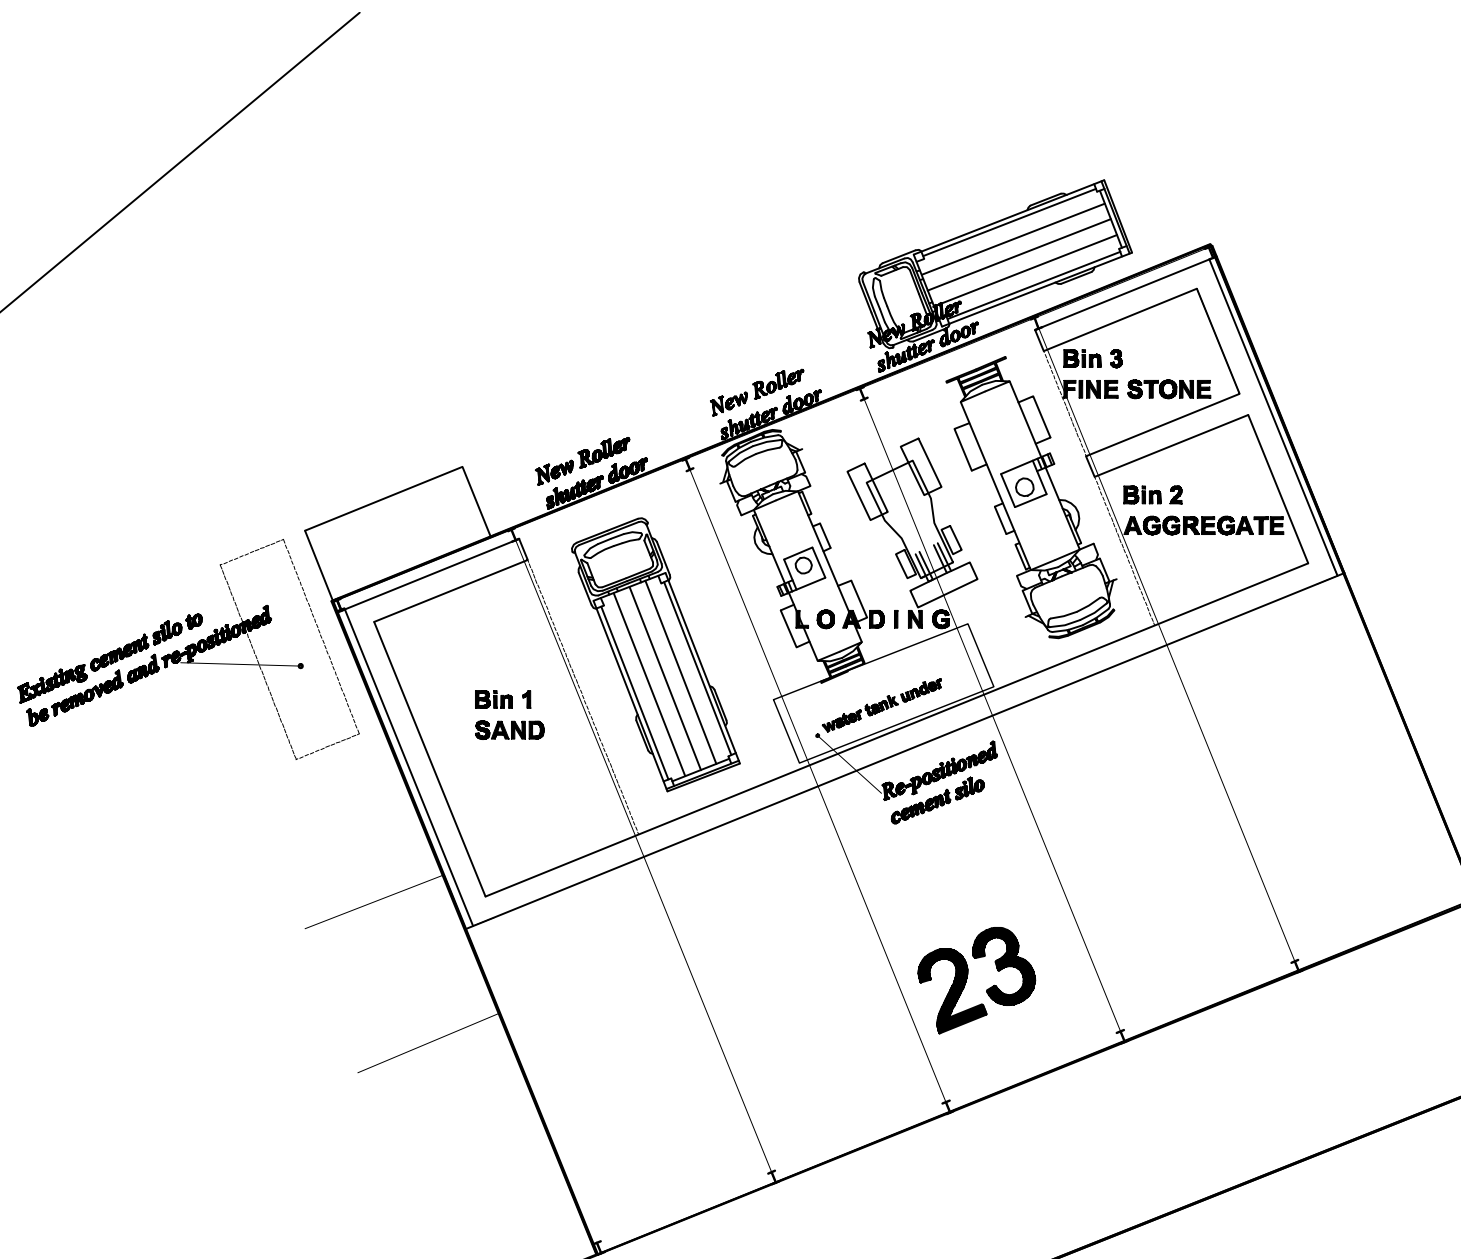

LAYOUT PLAN

28

Rev.	Date	Revisions
A	May 2015	Existing cement silo re-positioned

Steve Karpa
Architectural Detailing
 15 Taylor Close, Bicester, Oxon, OX26 3HS
 Tel/Fax: 01265 322671 Mobile: 07903261592
 stevekarpa@hotmail.com

Client: **MR. G. PAYNE.**

Job Title: BUILDING CONVERSION AT:
 MANOR FARM,
 ROTHERFIELD PEPPARD.
 For Manor Mix Concrete

Drawing Title:
 Plan & Elevations
 NIGHT TIME PLAN
 schematic

Scale: 1:200 @ A3	Date: July 2015	Drawn: SJK
----------------------	--------------------	---------------

Drawing Number: **SK.12-560-52B**

This page is intentionally left blank