


© Crown copyright and database rights 2016 Ordnance Survey 100018668




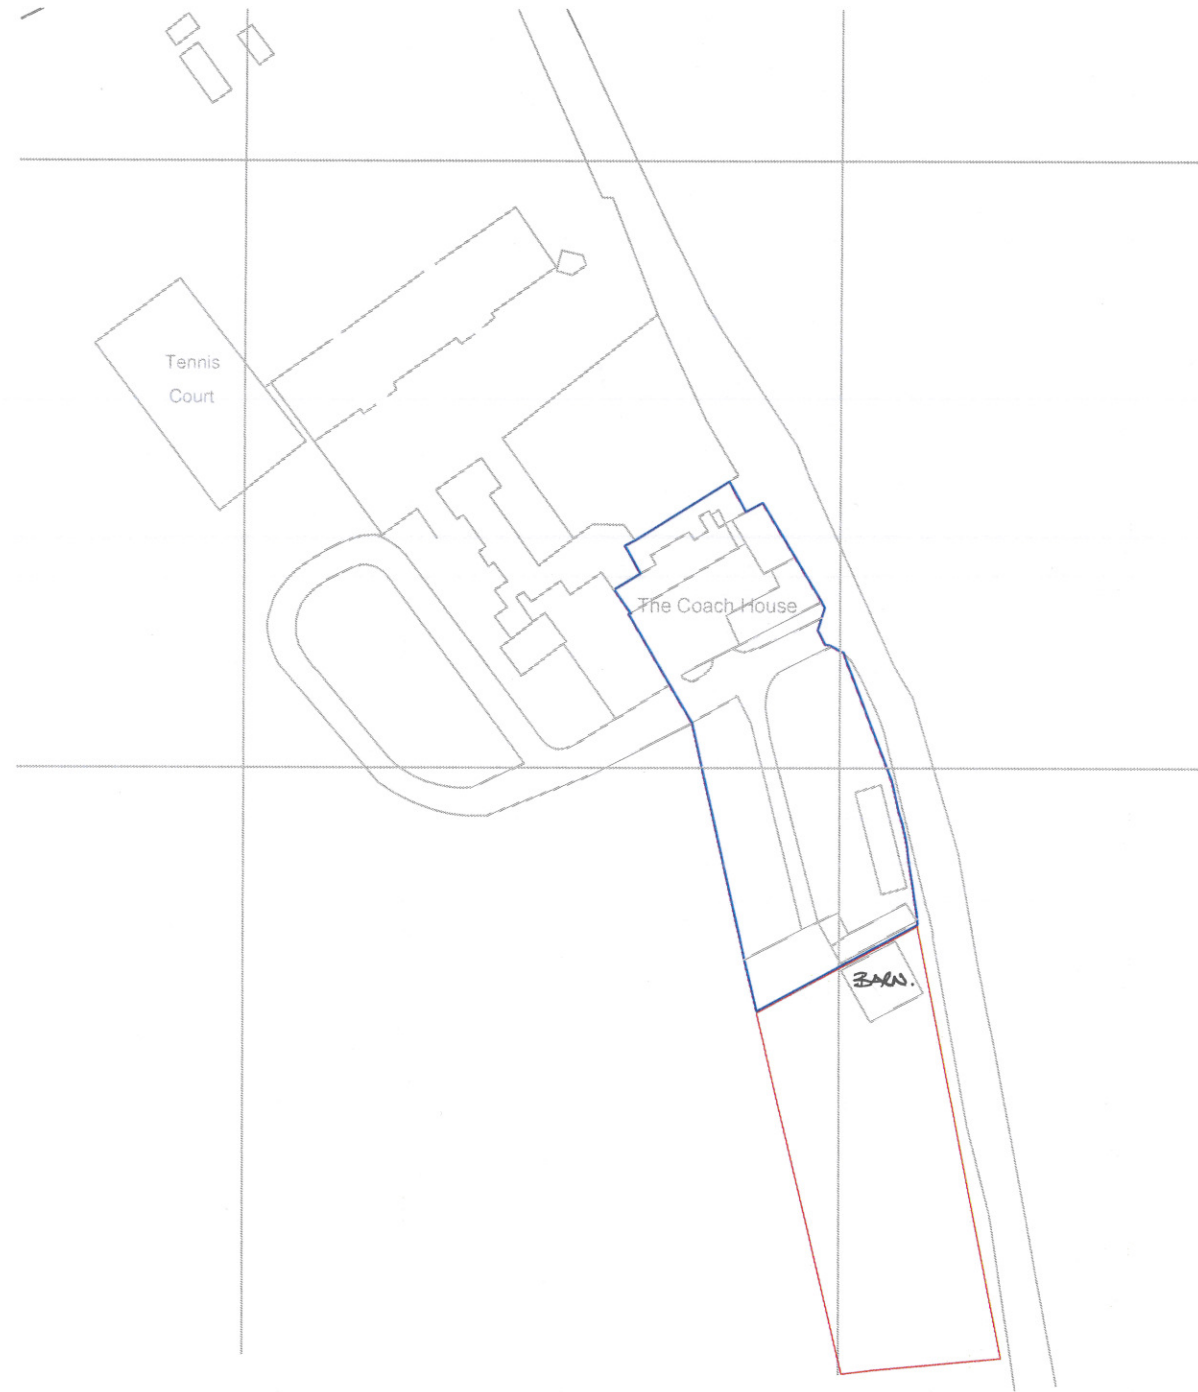

Appendix B


LOCATION PLAN

SCALE 1:1250

 



PROPOSED
BLOCK PLAN
SCALE 1:500

 

PROJECT: THE COACH HOUSE
TOKERS GREEN LANE
KIDMORE END

DRAWING TITLE
BLOCK PLAN
PROPOSED


CREATIVE DESIGN
AND STRUCTURE

NEWTOWN HOUSE NEWTOWN ROAD
HENLEY-ON-THAMES RG9 1HG
TEL 01491 411922


DRAWN: EB
SCALE: AS STATED
DATE: NOV 2015

DRAWING NO.
05015-C


REV.

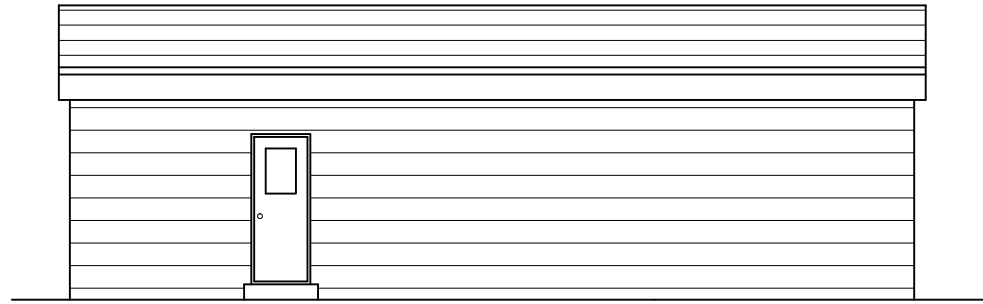


EXISTING NORTH WEST ELEVATION

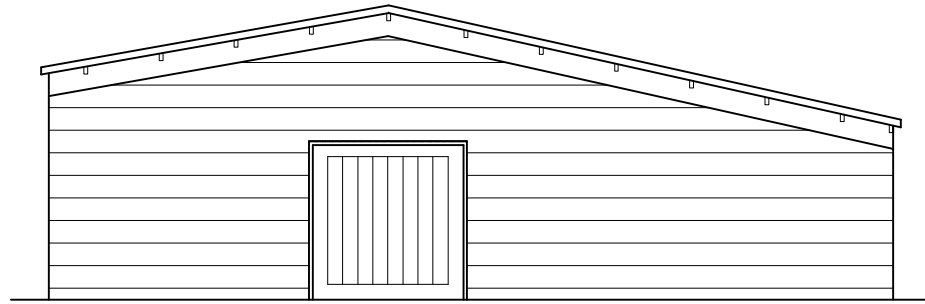

EXISTING SOUTH WEST ELEVATION

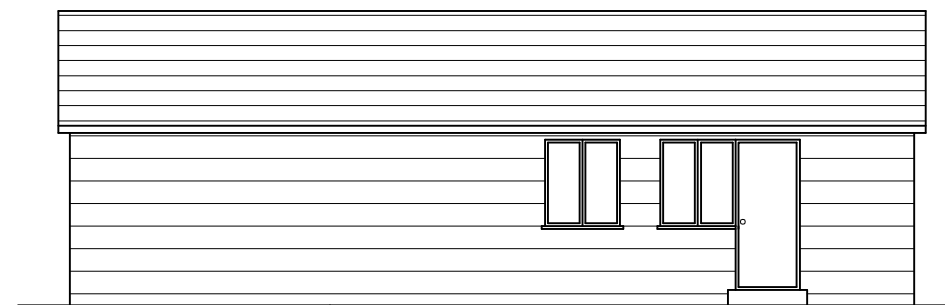

EXISTING SOUTH EAST ELEVATION

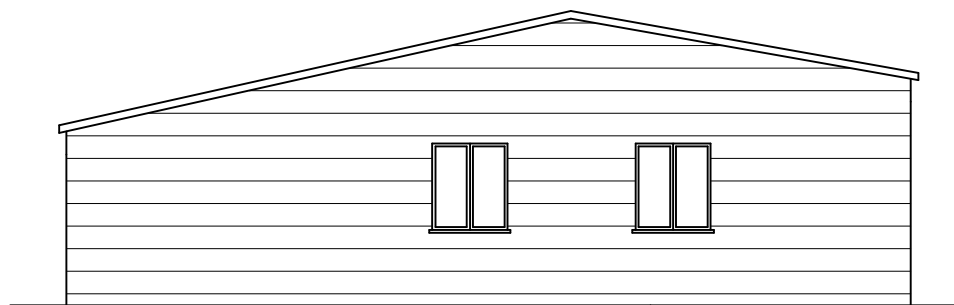


EXISTING SOUTH EAST ELEVATION

PROJECT
 PROPOSED DEVELOPMENT AT;
 THE COACH HOUSE
 TOKERS GREEN LANE
 KIDMORE END

TITLE


 EXISTING ELEVATIONS

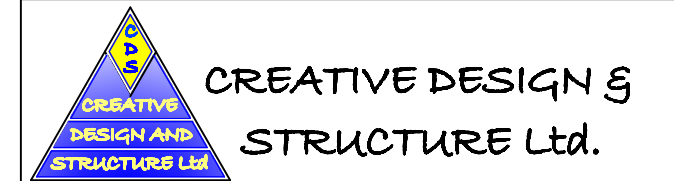


NEWTOWN HOUSE NEWTOWN ROAD
 HENLEY-ON-THAMES RG9 1HG
 Tel 01491 411922

info@creativedesignandstructure.co.uk www.creativedesignandstructure.co.uk


DRAWN HC	SCALE @ A3 1:100								
DATE JANUARY 2015									
DRAWING No. 05015-02	REV.								
	<table border="1"> <tr> <td></td> <td></td> <td></td> <td></td> </tr> <tr> <td></td> <td></td> <td></td> <td></td> </tr> </table>								

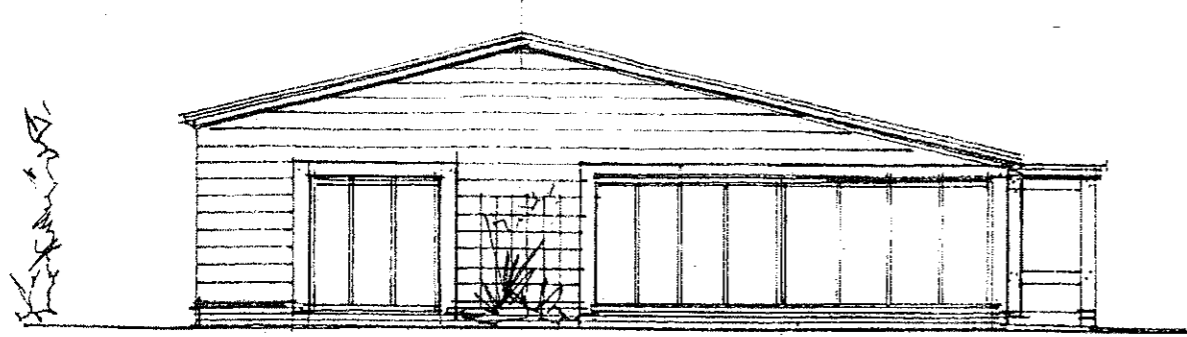

SOUTH WEST GARDEN ELEVATION

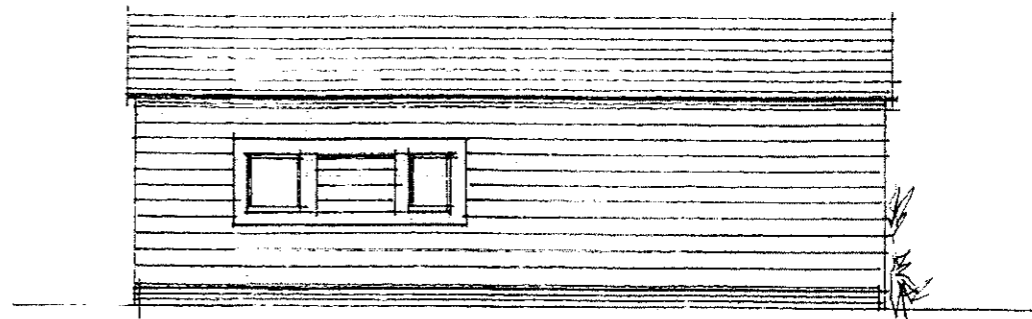


NORTHWEST SIDE ELEVATION

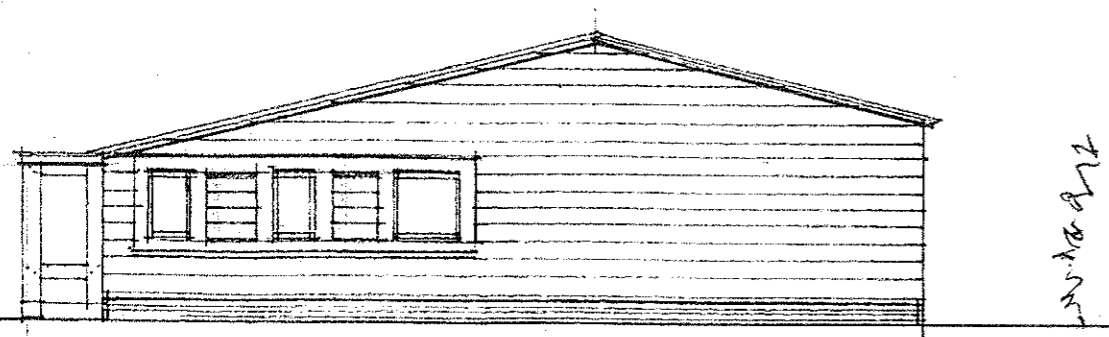

STREET SIDE ELEVATION



SOUTH EAST ENTRANCE ELEVATION

 


SCALE BAR
1:200

PROPOSED ELEVATIONS 1:200

THE COUCH HOUSE BARN
10705 GREEN LAKE RD. QEE


DRAWING NO 1621/3 REV A 6/8/2015

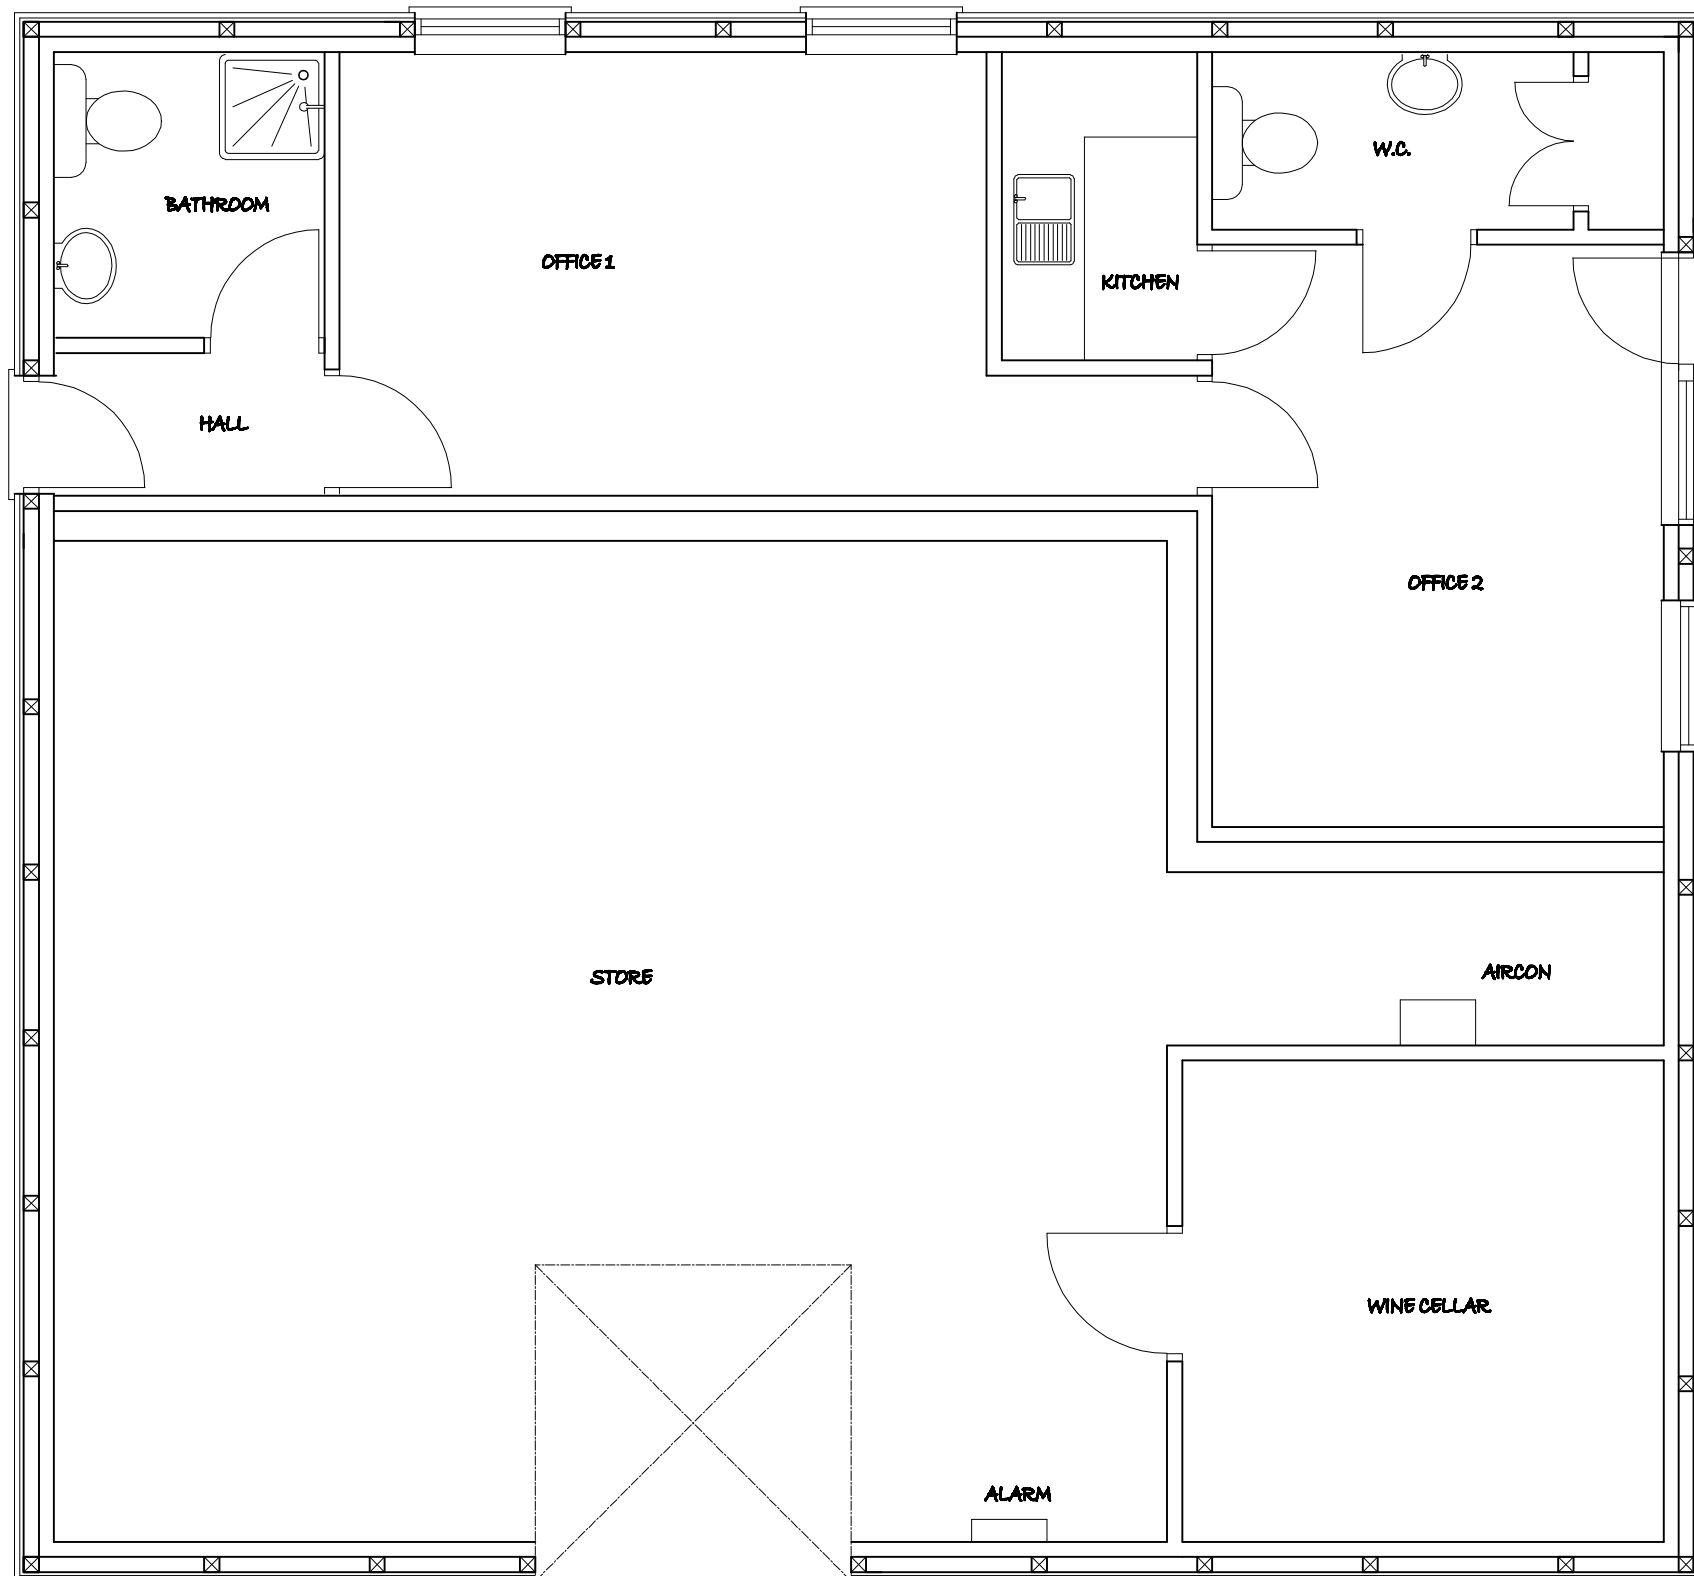


EXISTING GROUND FLOOR PLAN

PROJECT
 PROPOSED DEVELOPMENT AT;
 THE COACH HOUSE
 TOKERS GREEN LANE
 KIDMORE END

TITLE
 EXISTING GROUND
 FLOOR PLAN

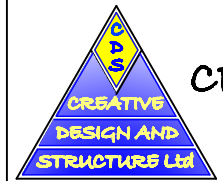 **CREATIVE DESIGN &
 STRUCTURE Ltd.**
 NEWTOWN HOUSE NEWTOWN ROAD
 HENLEY-ON-THAMES RG9 1HG
 Tel 01491 411922
 info@creativedesignandstructure.co.uk www.creativedesignandstructure.co.uk

DRAWN HC	SCALE @ A3 1:50
DATE JANUARY 2015	
DRAWING NO. 05015-01	REV.

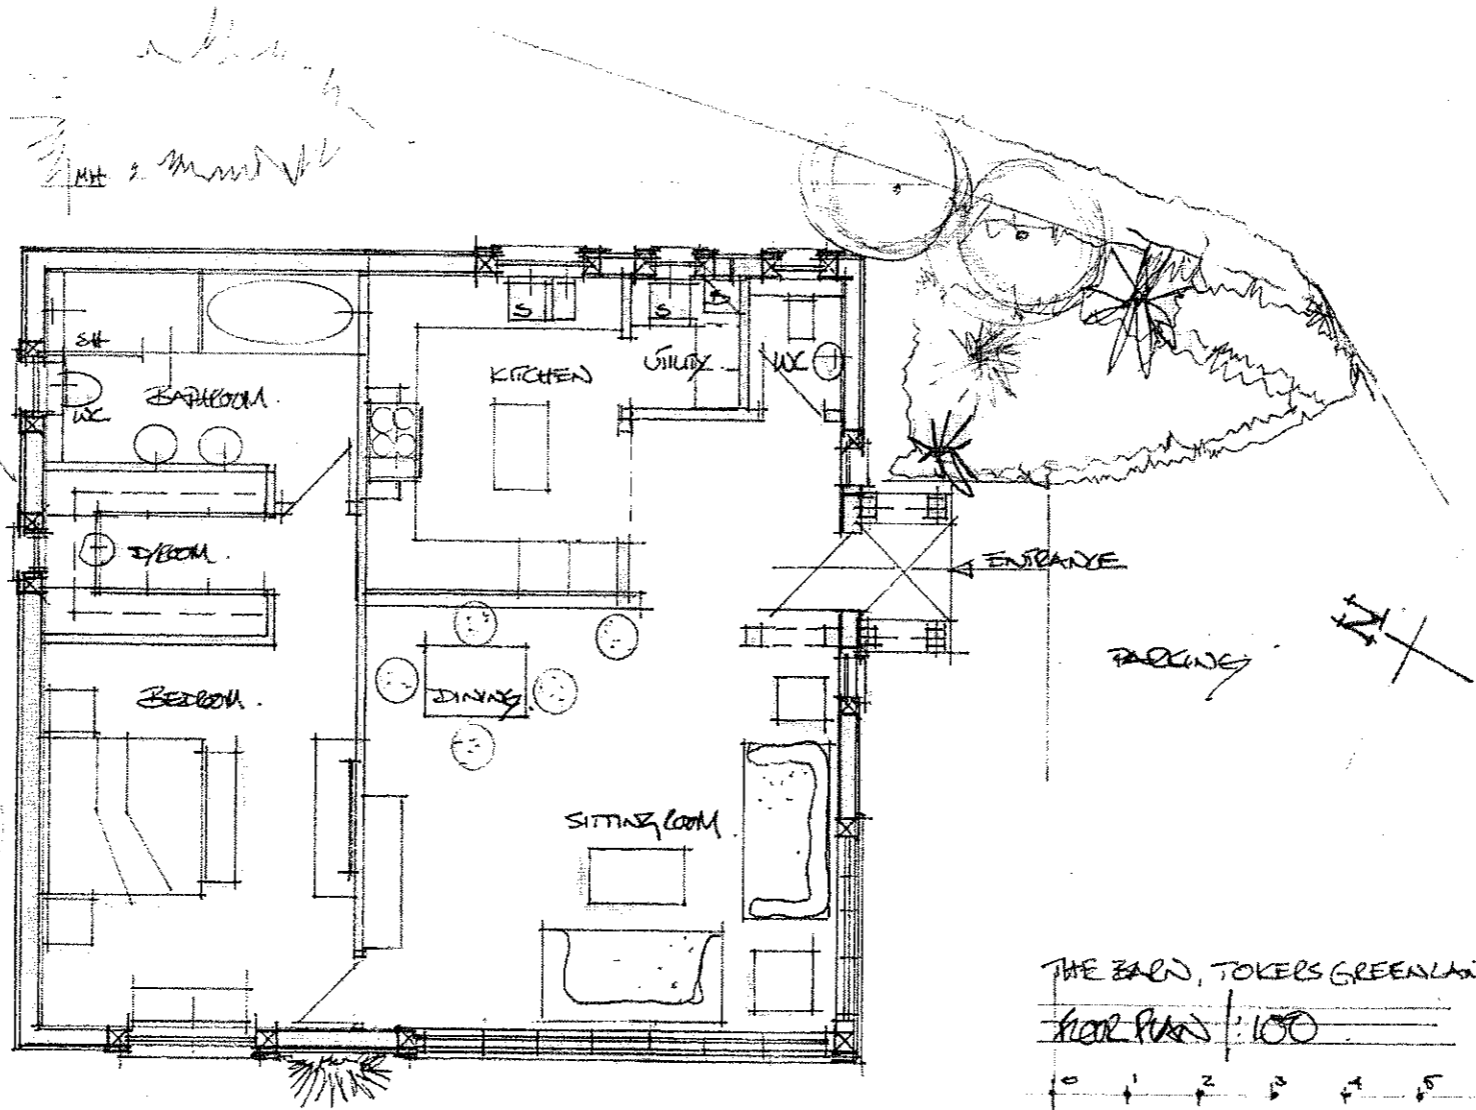


THE BARN, TOKERS GREEN LANE EGA SEE.


FLOOR PLAN : 100



SCALE BAR
DRAWING NO 16 21/2. ZEWA 6/8/2015

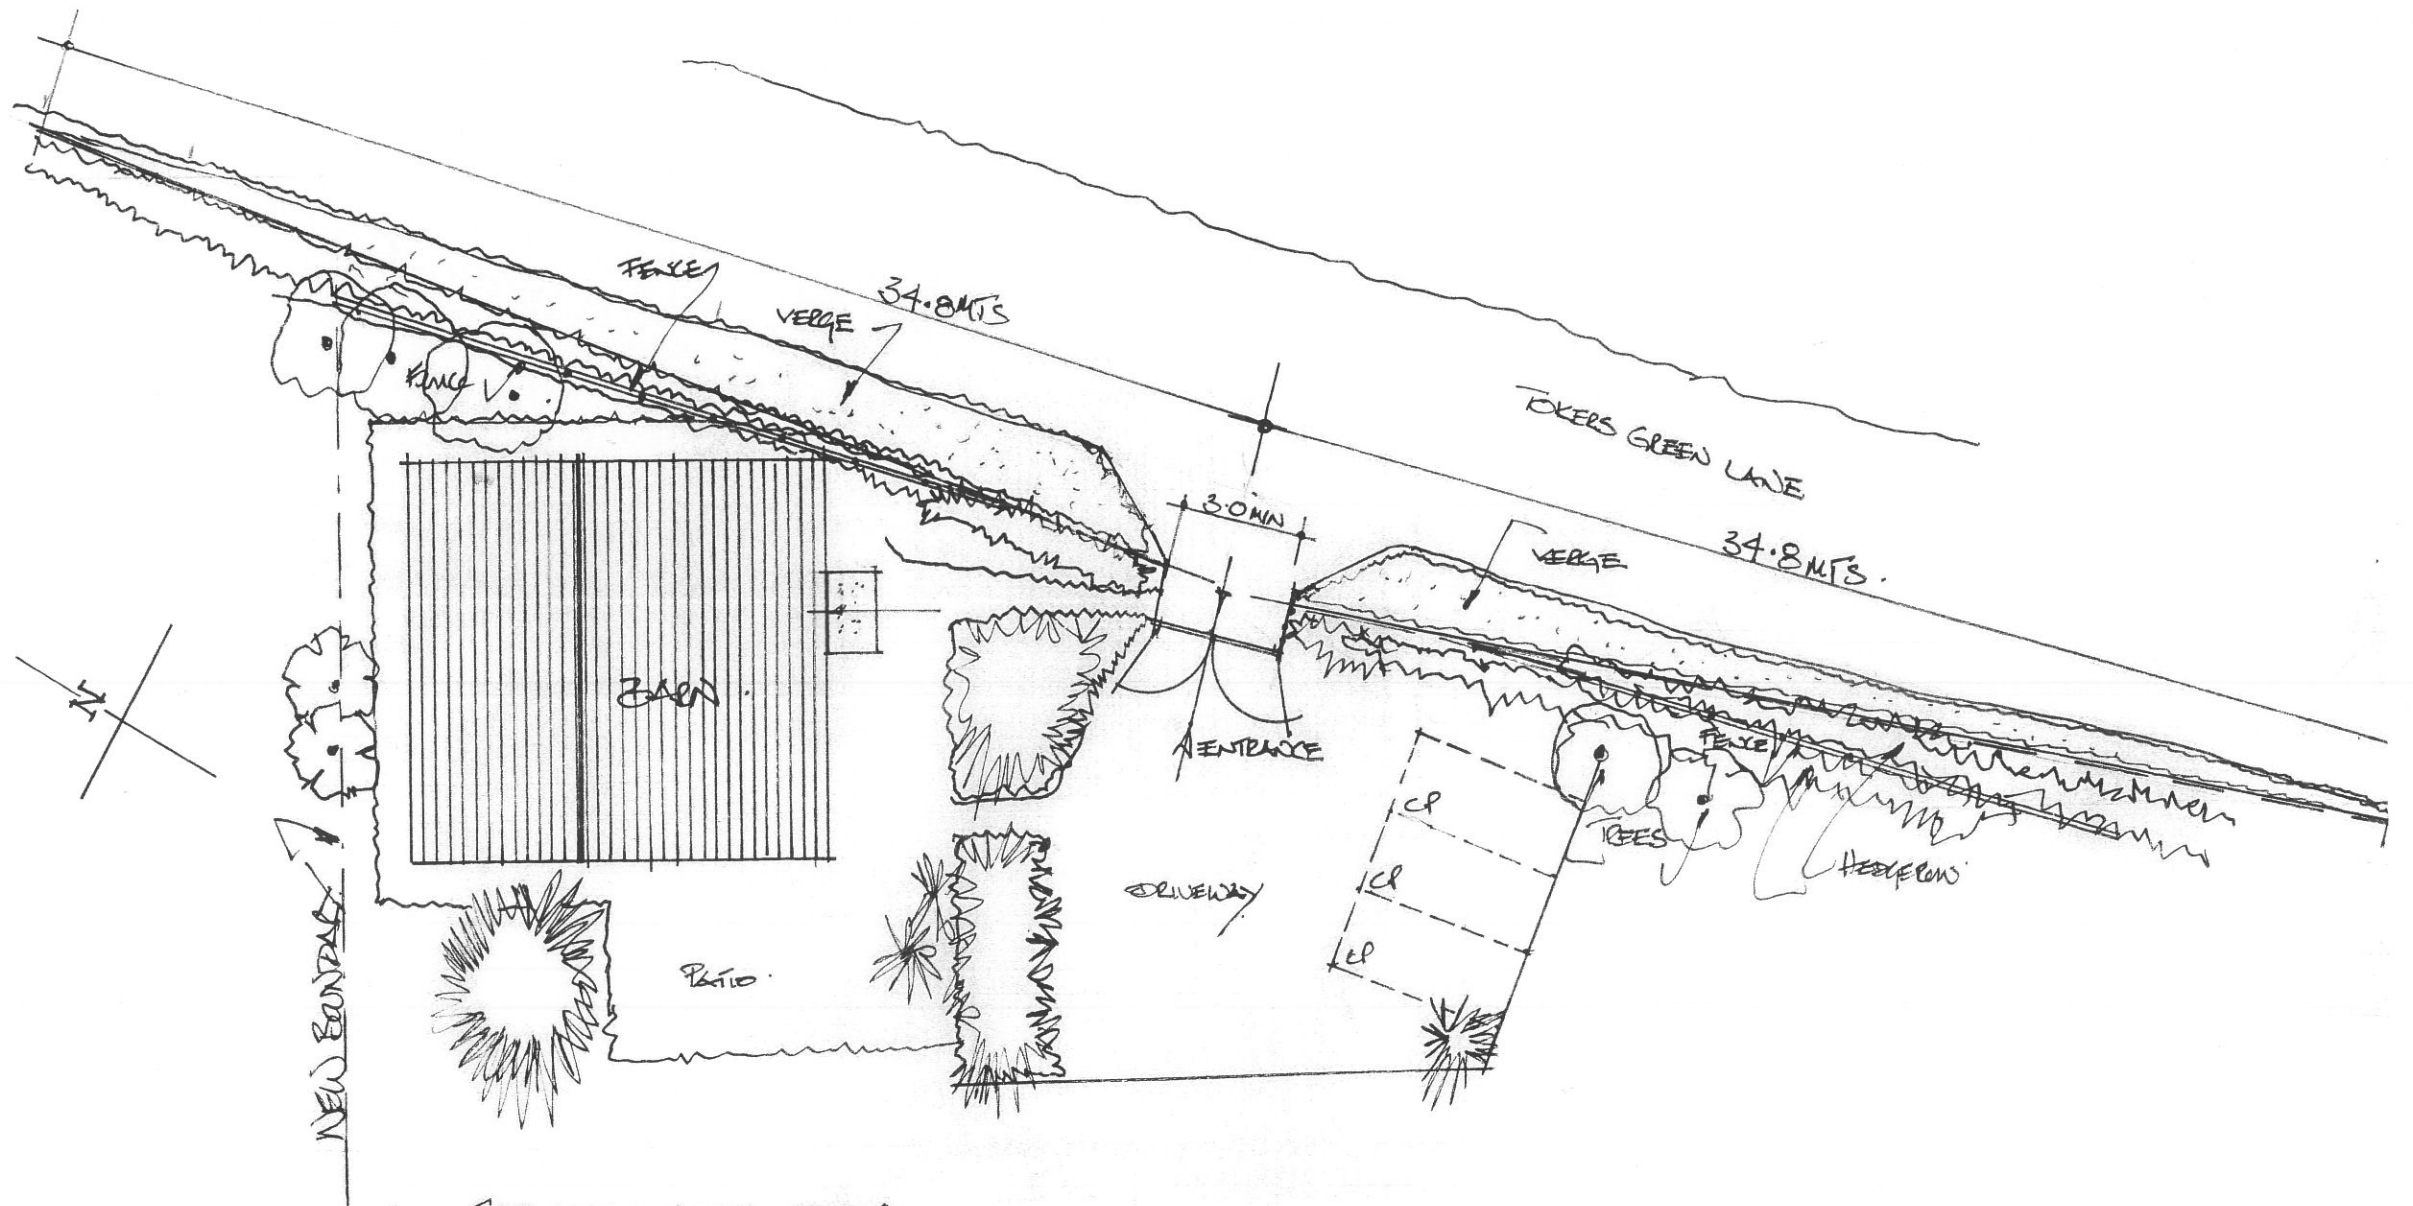


SITE THE COACH HOUSE BARN.
 PROPOSAL 1:200
 TOKERS GREEN LANE REGD FEE.
 DRAWING NO 1621/1 REV AB 12/11/2015

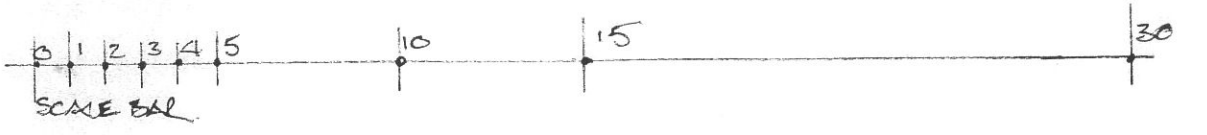

Cross Farm



The Coach House

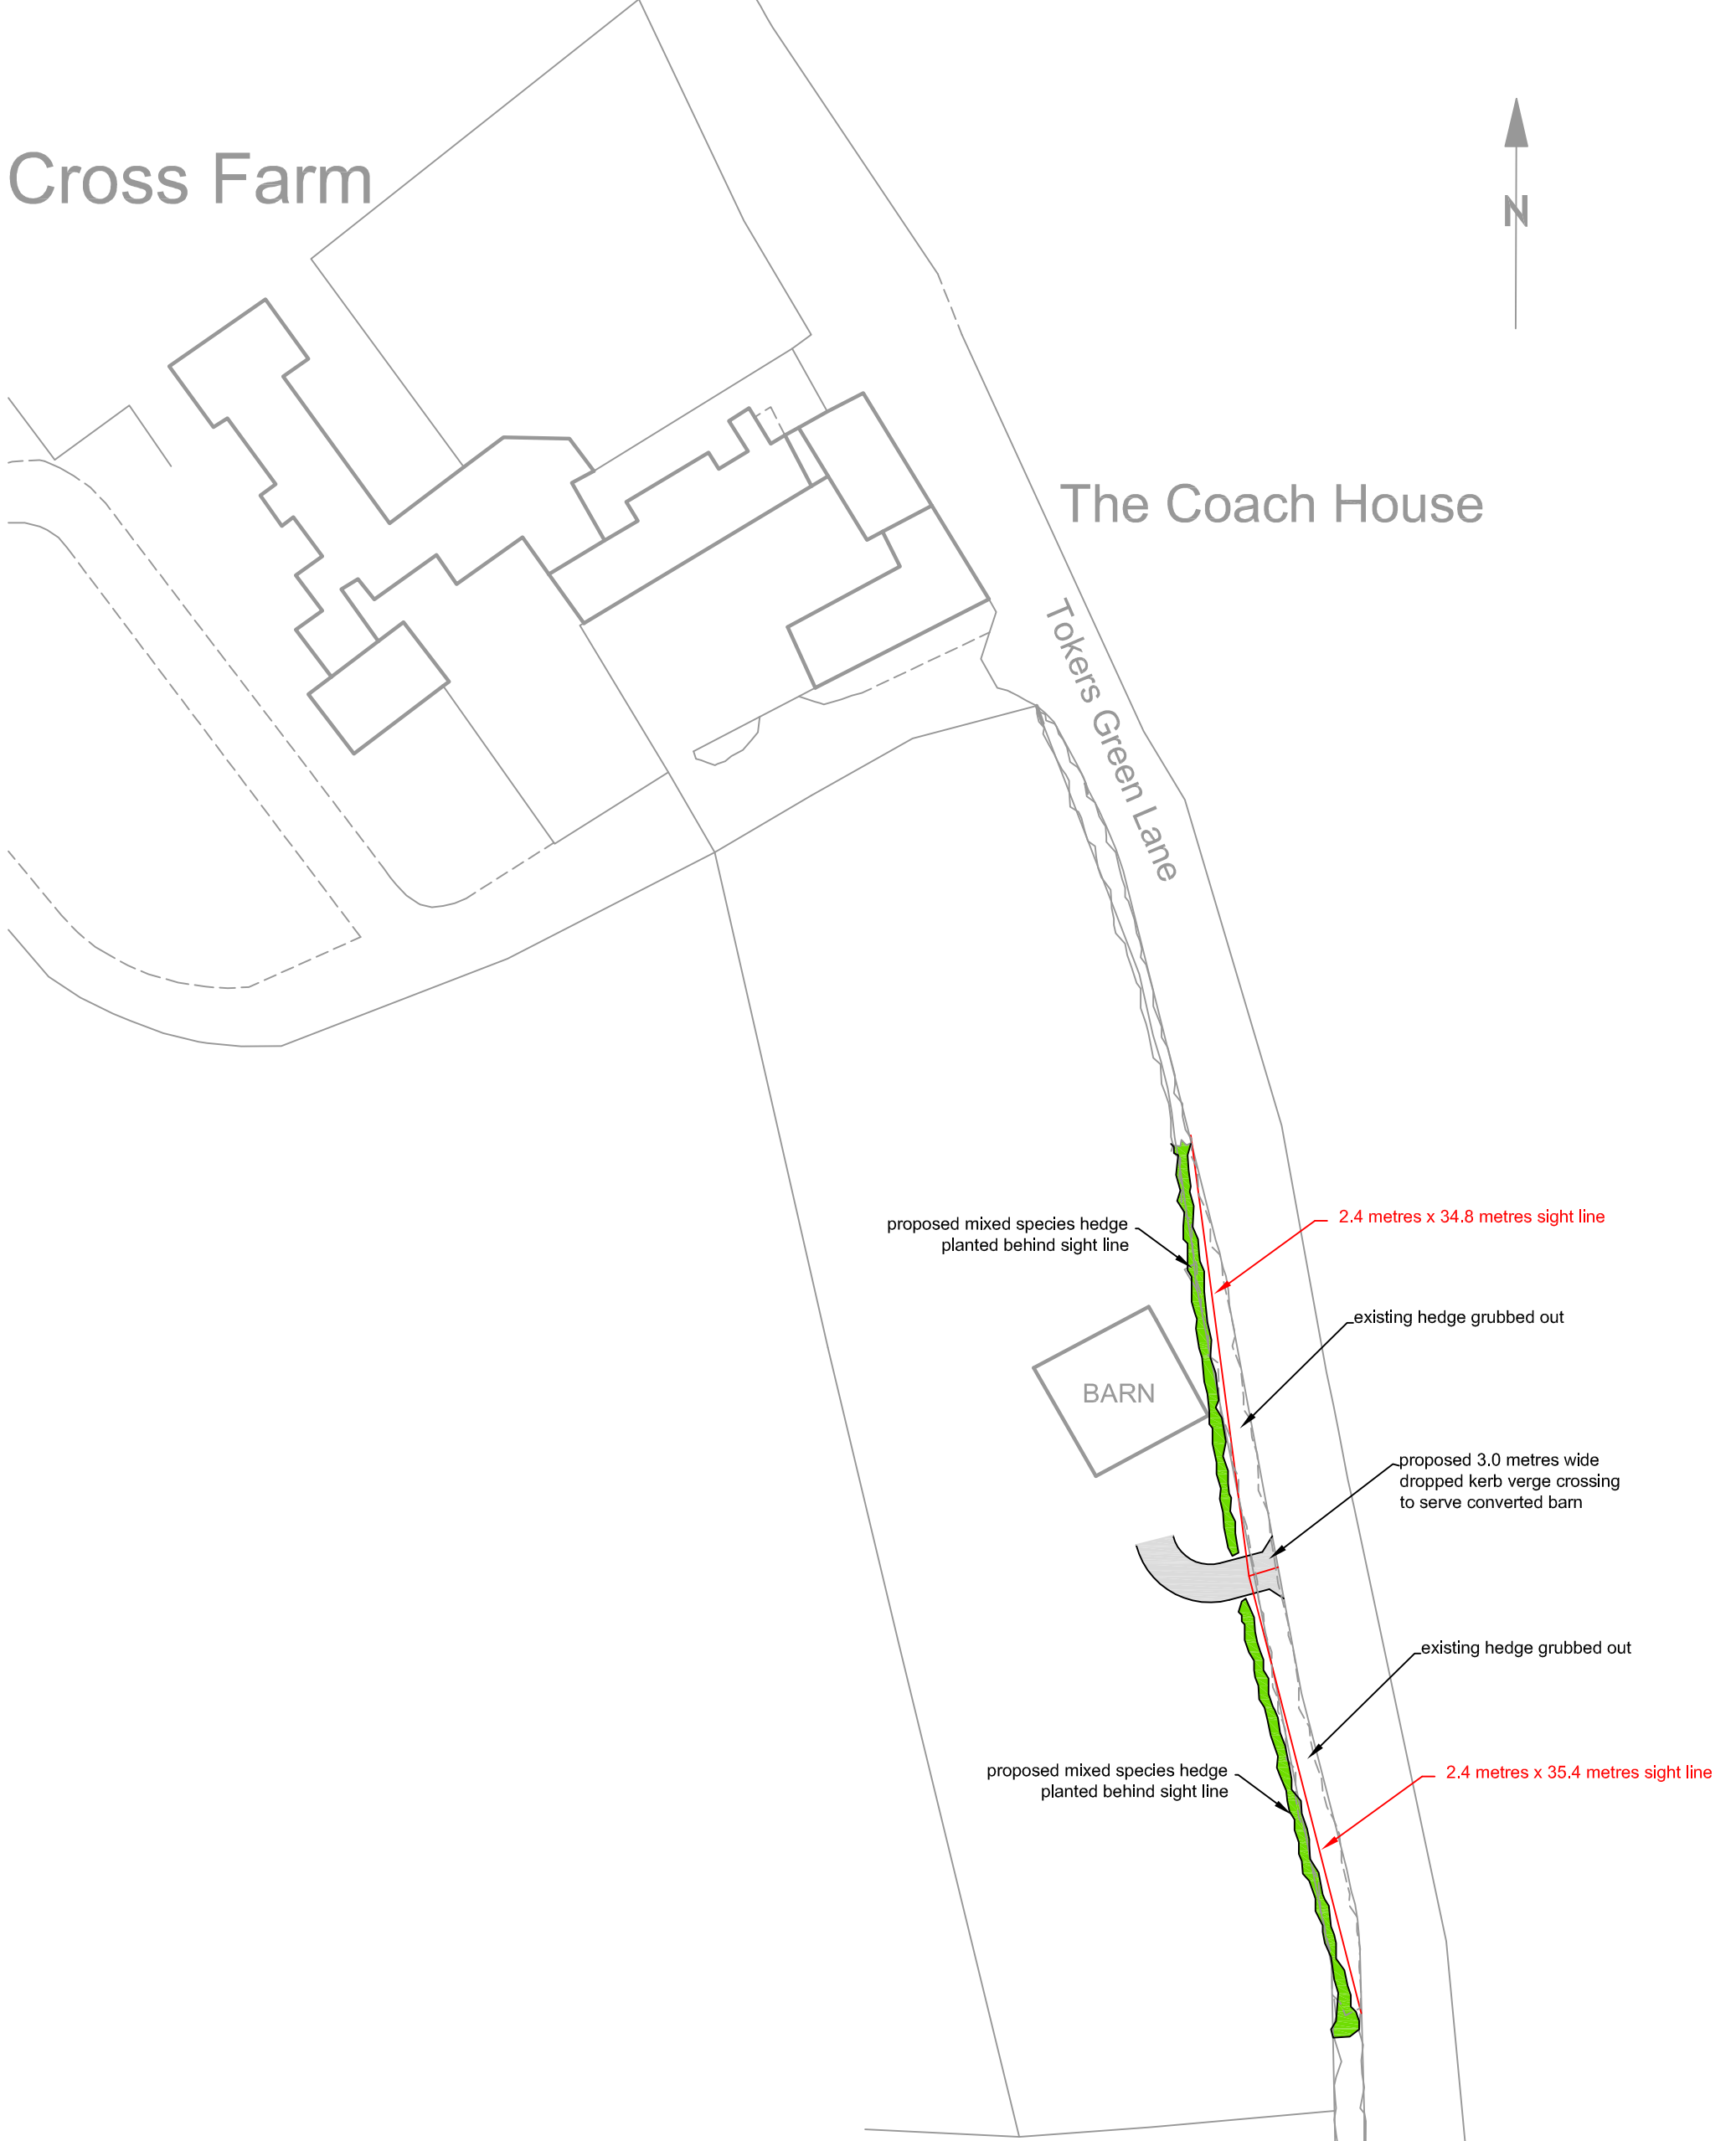

Notes 1. All dimensions in metres	Amendment	Date	Project title		
			THE COACH HOUSE, TOKERS GREEN LANE, KIDMORE END, OXON, RG4 9EE		
			Drawing title		
			PROPOSED ACCESS AND VISIBILITY		
			Scale	Date	
			1/500 @ A3	29/10/2014	
			Project No	Drawing Number	Amend Letter
			CHTG	15/01	
			MICHAEL WHEAT HIGHWAY PLANNING 1 ROWLAND ROAD, CHOLSEY, OXON, OX10 9PB TEL : 01491 659304		