


WEST ELEVATION



NORTH ELEVATION




EAST ELEVATION

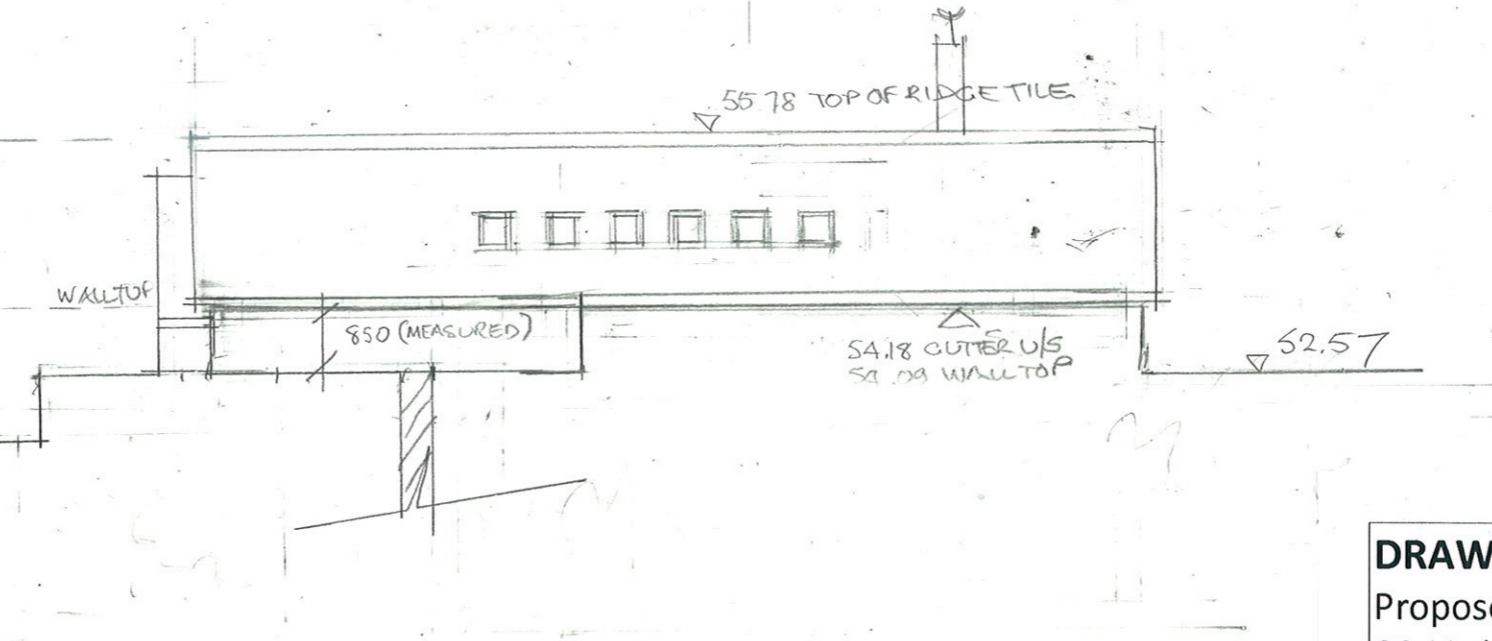



SOUTH ELEVATION

DRAWN @ A3
Proposed New House
99 High Street
WALLINGFORD
ELEVATIONS
SCALE 1:100 DECEMBER 22nd 2015
Reissue FEBRUARY 21st 2016
DAVID BIRKETT ARCHITECT
& HISTORIC BUILDING CONSERVATIONIST
Wallingford Oxon OX10 9DN
01491 825457
2520 -301 REV A

FIRST FLOOR PLAN


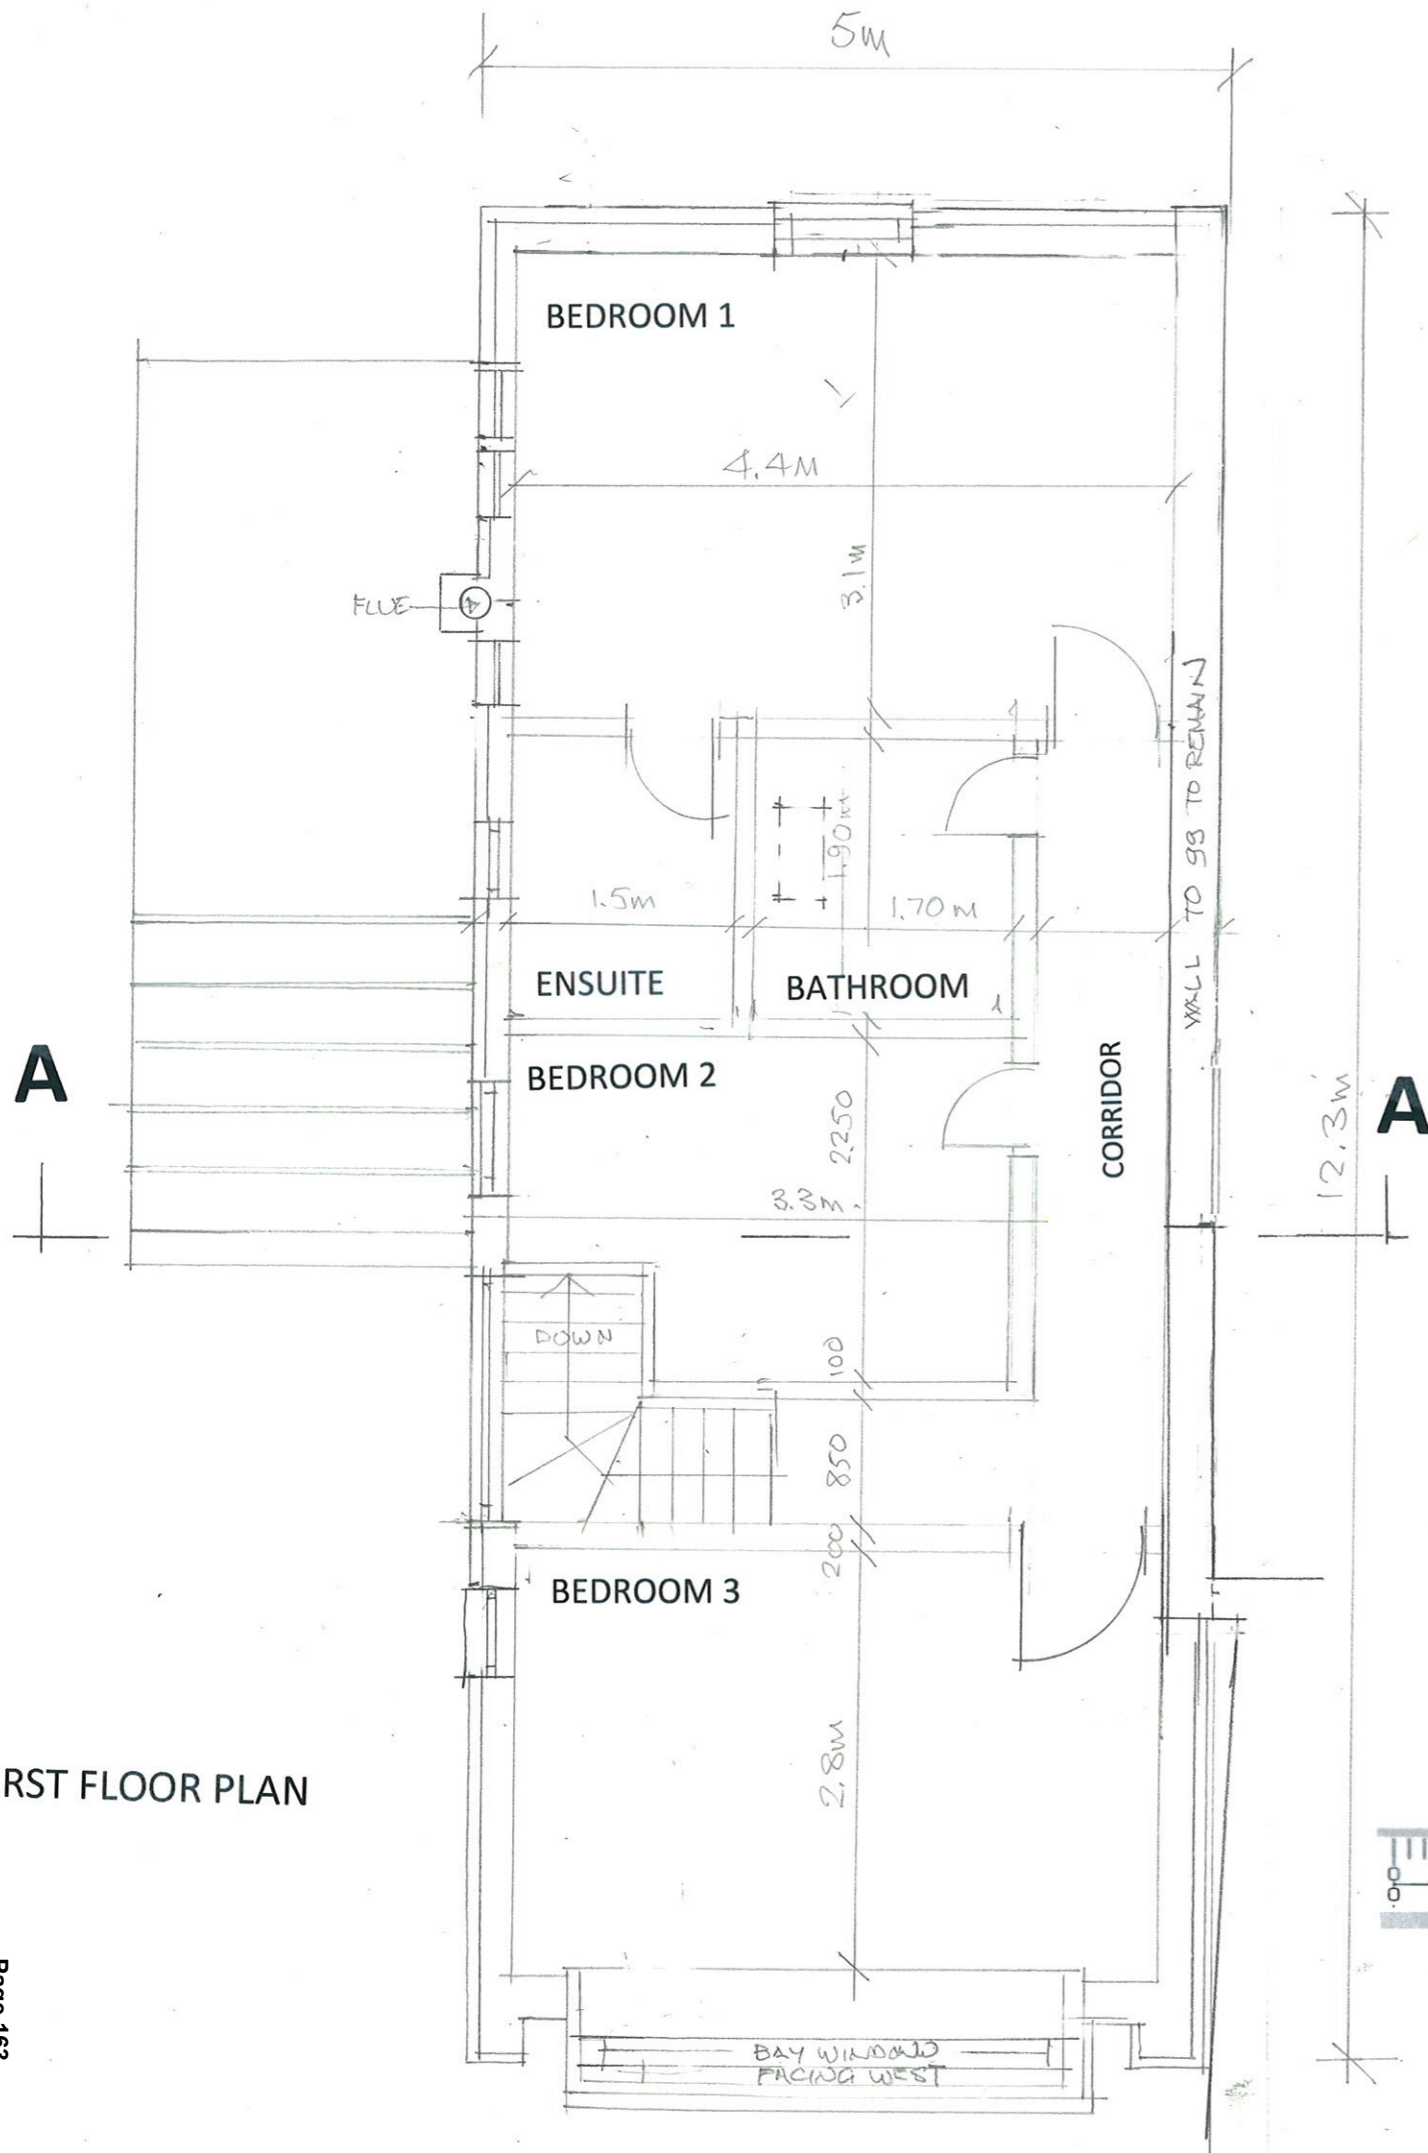


SITE PLAN

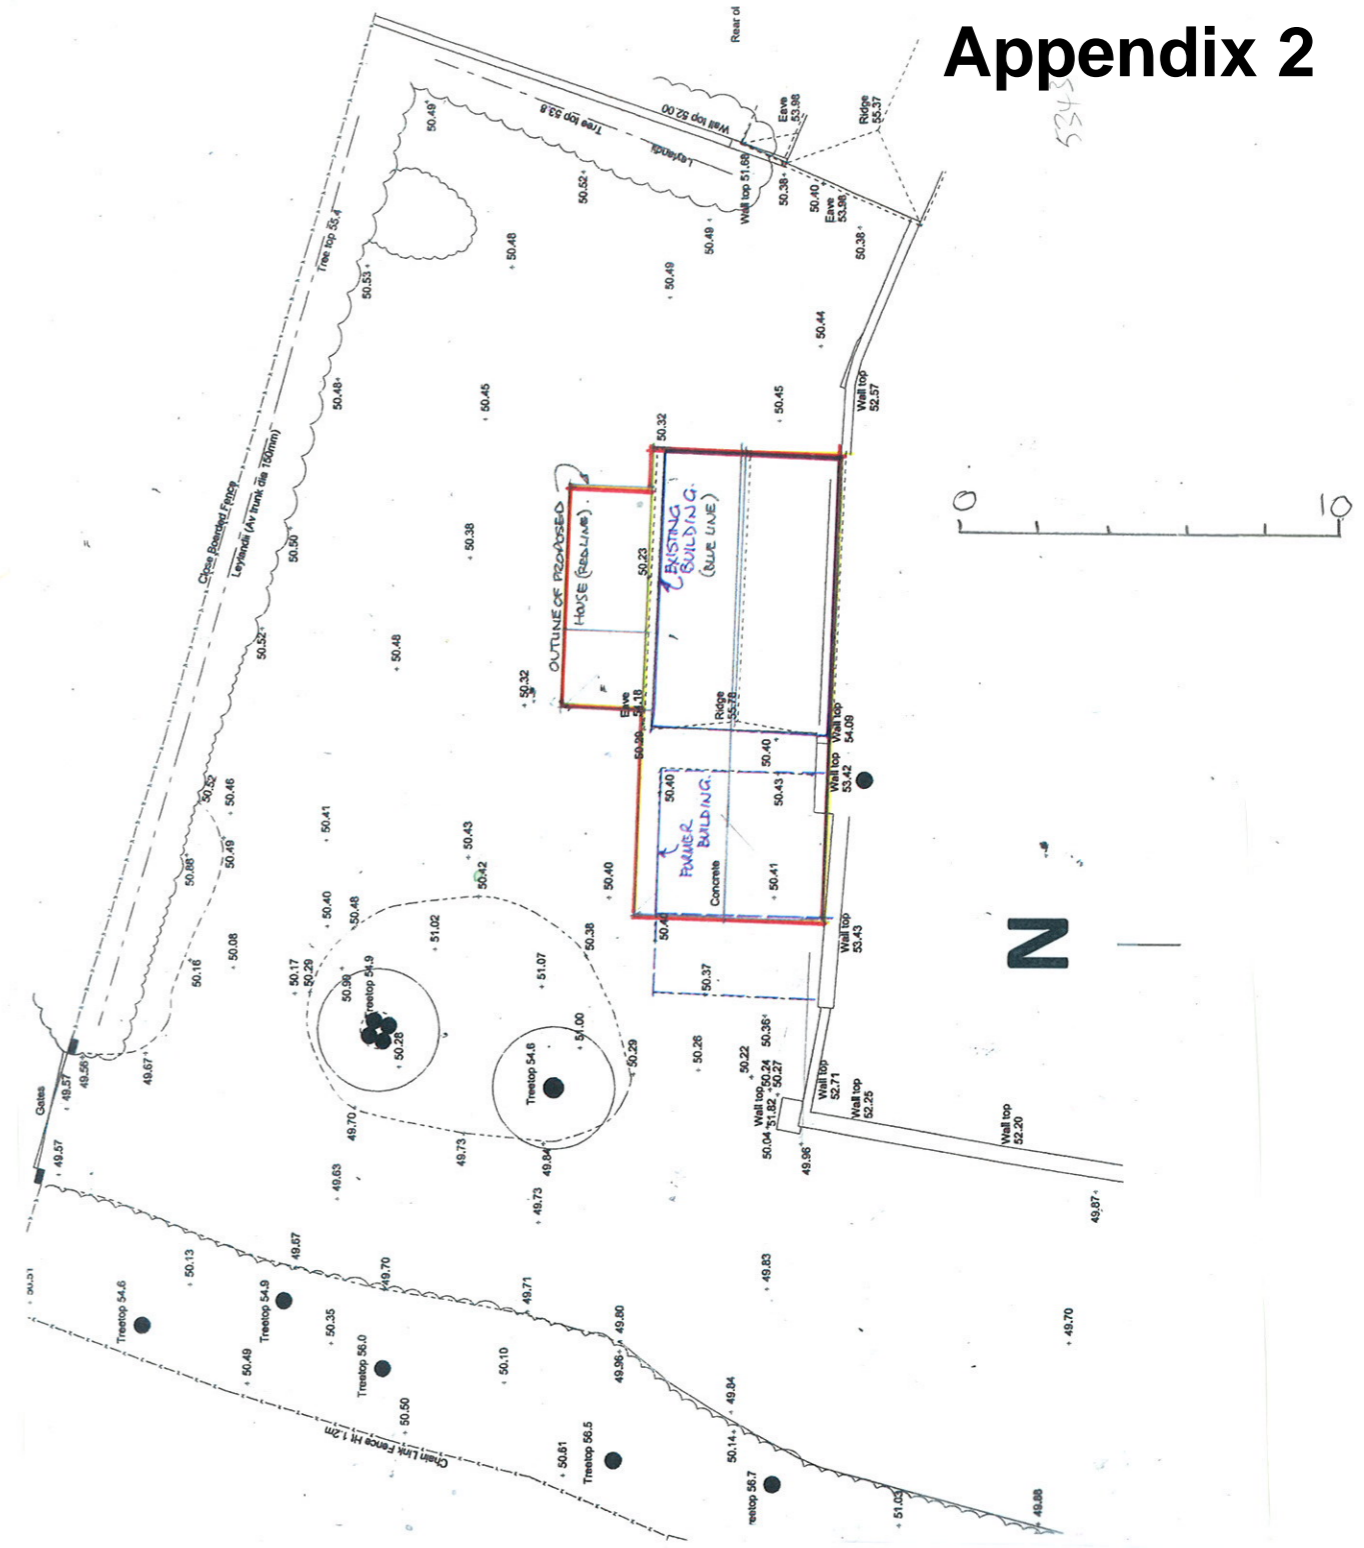 

DRAWN @ A3
 Proposed New House
 99 High Street
 WALLINGFORD
 FIRST FLOOR PLAN
 SCALE 1: 50 DECEMBER 22nd 2015
 Reissue FEBRUARY 21st 2016
DAVID BIRKETT ARCHITECT
 & HISTORIC BUILDING CONSERVATIONIST
 Wallingford Oxon OX10 9DN
 01491 825457
2520 -303 REV A


Appendix 2

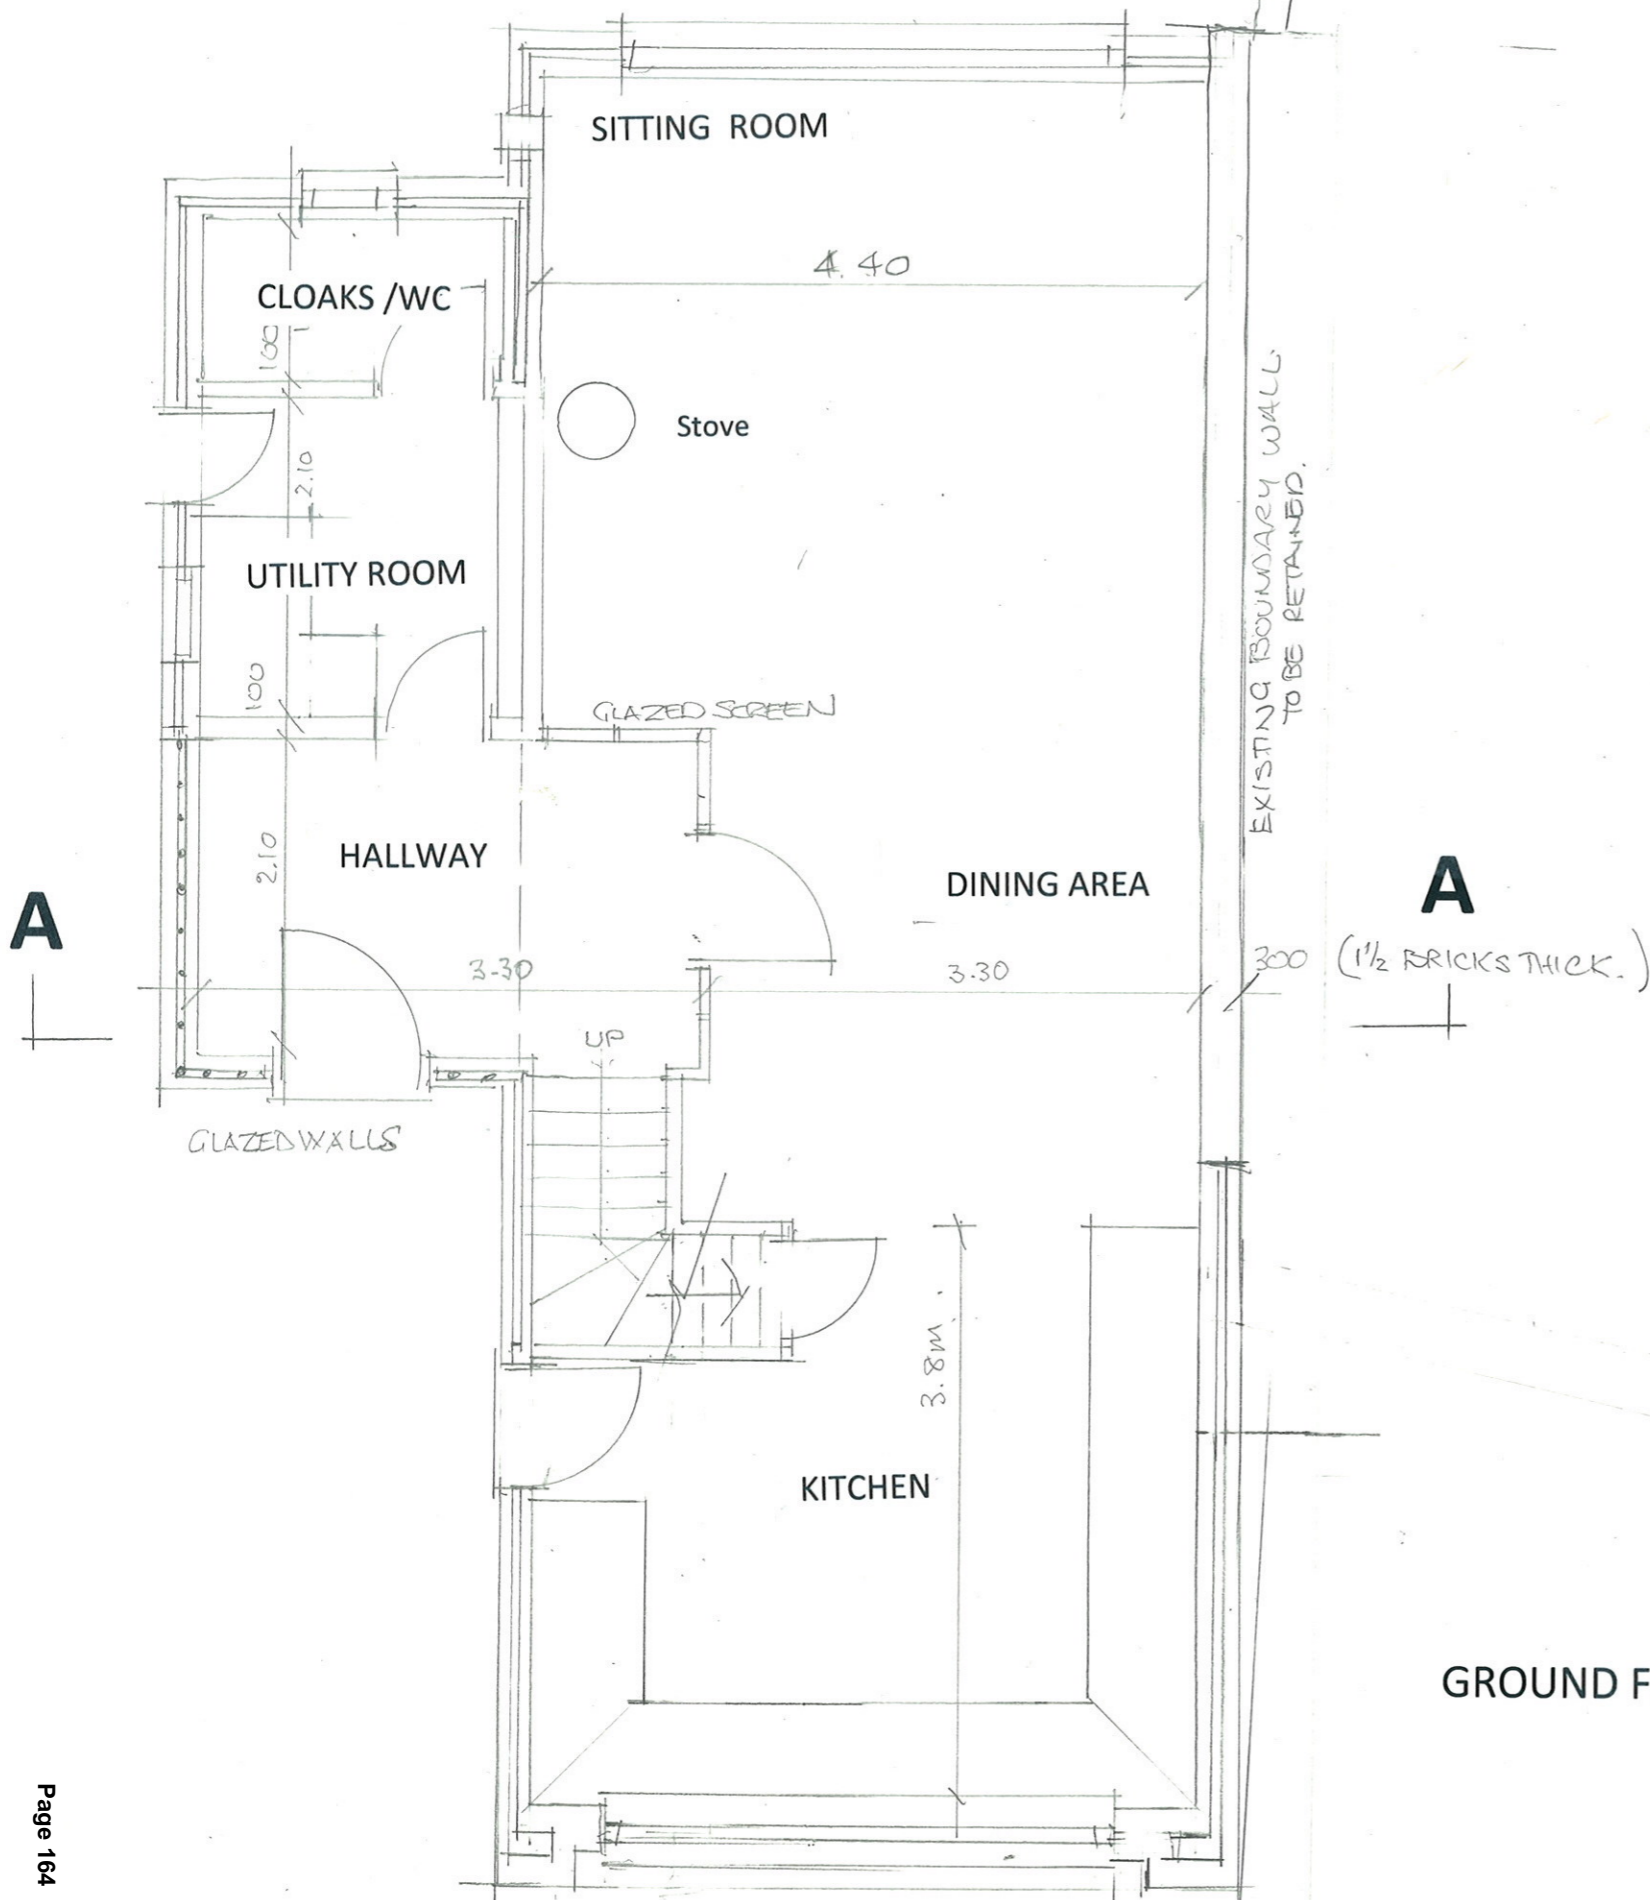 

GROUND FLOOR PLAN

DRAWN @ A3
Proposed New House
99 High Street
WALLINGFORD
GROUND FLOOR PLAN
SCALE 1:50 DECEMBER 22nd 2015
Reissue FEBRUARY 21st 2016
DAVID BIRKETT ARCHITECT
& HISTORIC BUILDING CONSERVATIONIST
Wallingford Oxon OX10 9DN
01491 825457
2520 -302 REV A



Appendix 2

 

Anthropometric data

Standing

Dimensions given are the average for British men and women. They include an allowance for clothing and shoes.

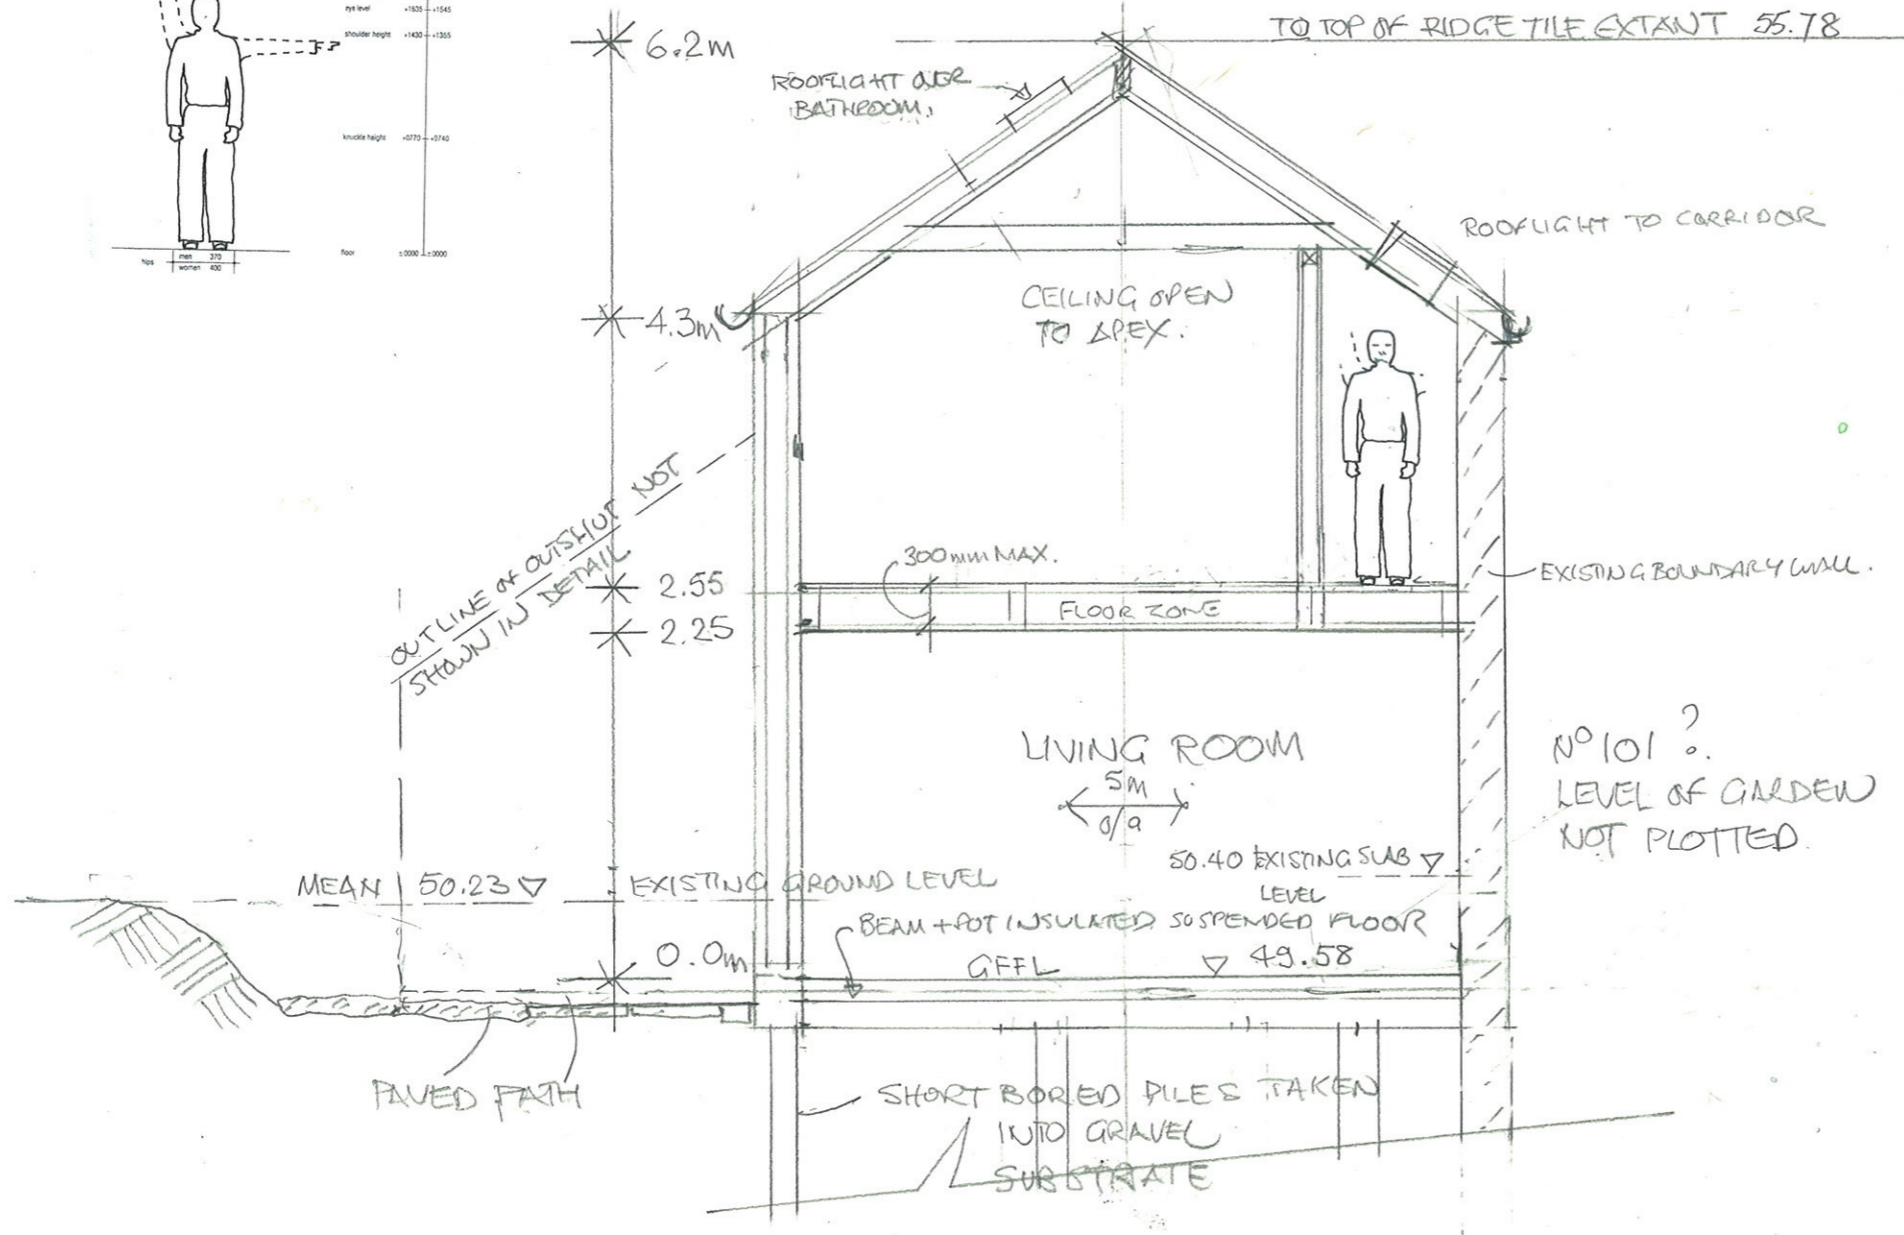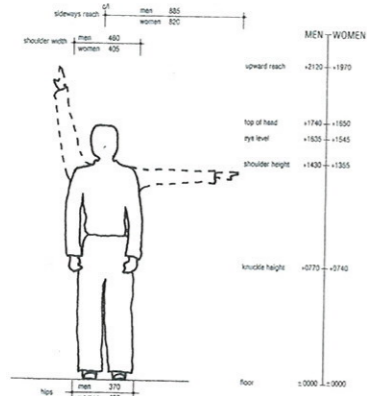

SECTION A-A

DRAWN @ A3

Proposed New House
99 High Street
WALLINGFORD

TYPICAL CROSS SECTION A A .
SCALE 1: 50 FEBRUARY 21st 2016

DAVID BIRKETT ARCHITECT
& HISTORIC BUILDING CONSERVATIONIST

Wallingford Oxon OX10 9DN
01491 825457

2520 -304 REV A

This page is intentionally left blank