




Appendix 2

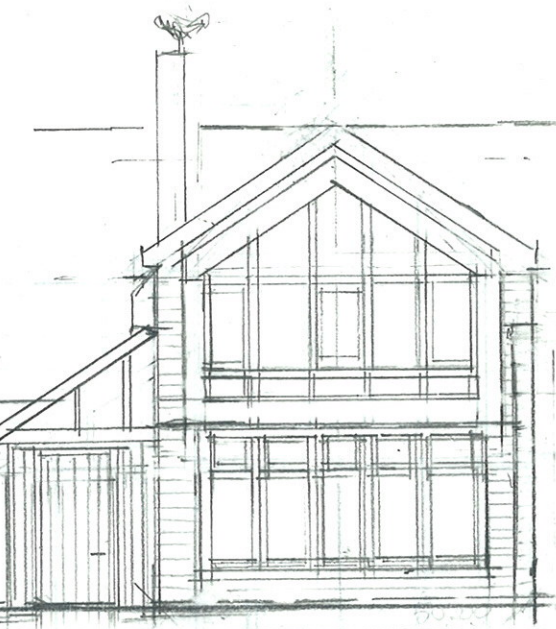


WEST ELEVATION

 

NORTH ELEVATION

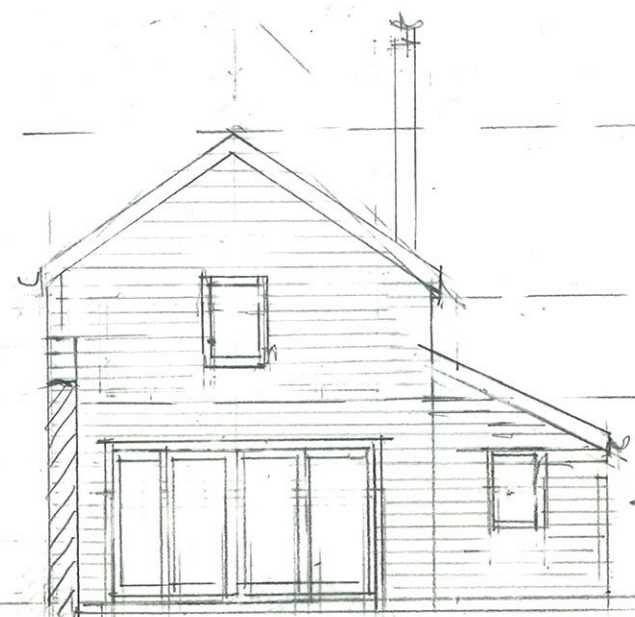


EAST ELEVATION

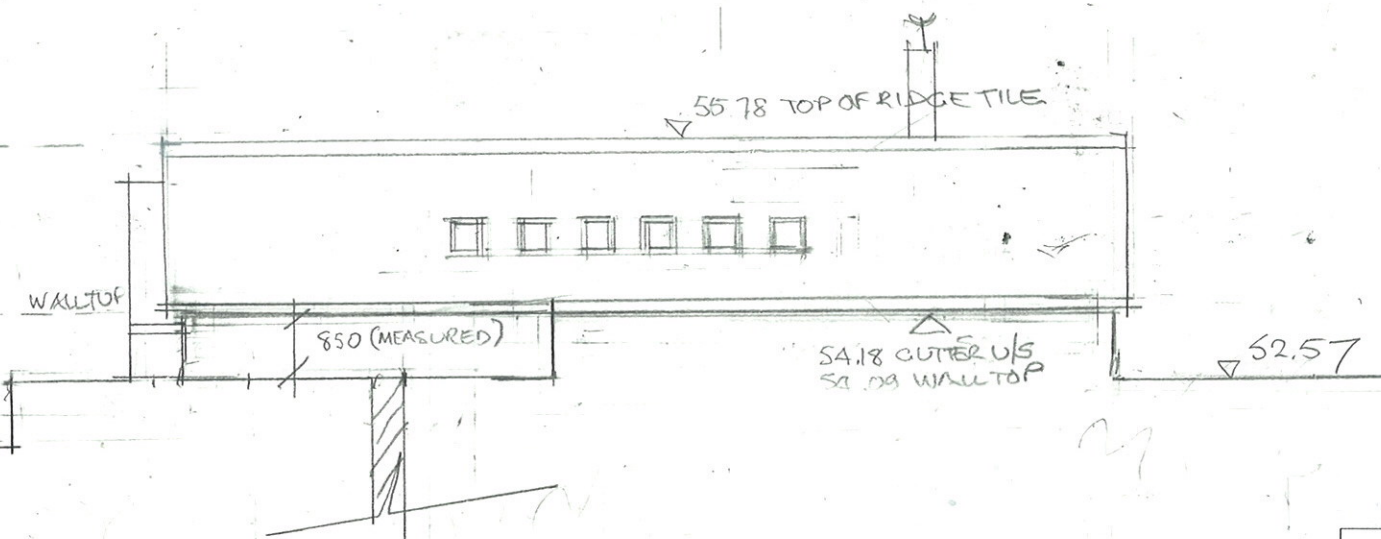


SOUTH ELEVATION

DRAWN @ A3
Proposed New House
99 High Street
WALLINGFORD
ELEVATIONS
SCALE 1: 100 DECEMBER 22nd 2015
Reissue FEBRUARY 21st 2016
DAVID BIRKETT ARCHITECT
& HISTORIC BUILDING CONSERVATIONIST
Wallingford Oxon OX10 9DN
01491 825457
2520 -301 REV A

FIRST FLOOR PLAN

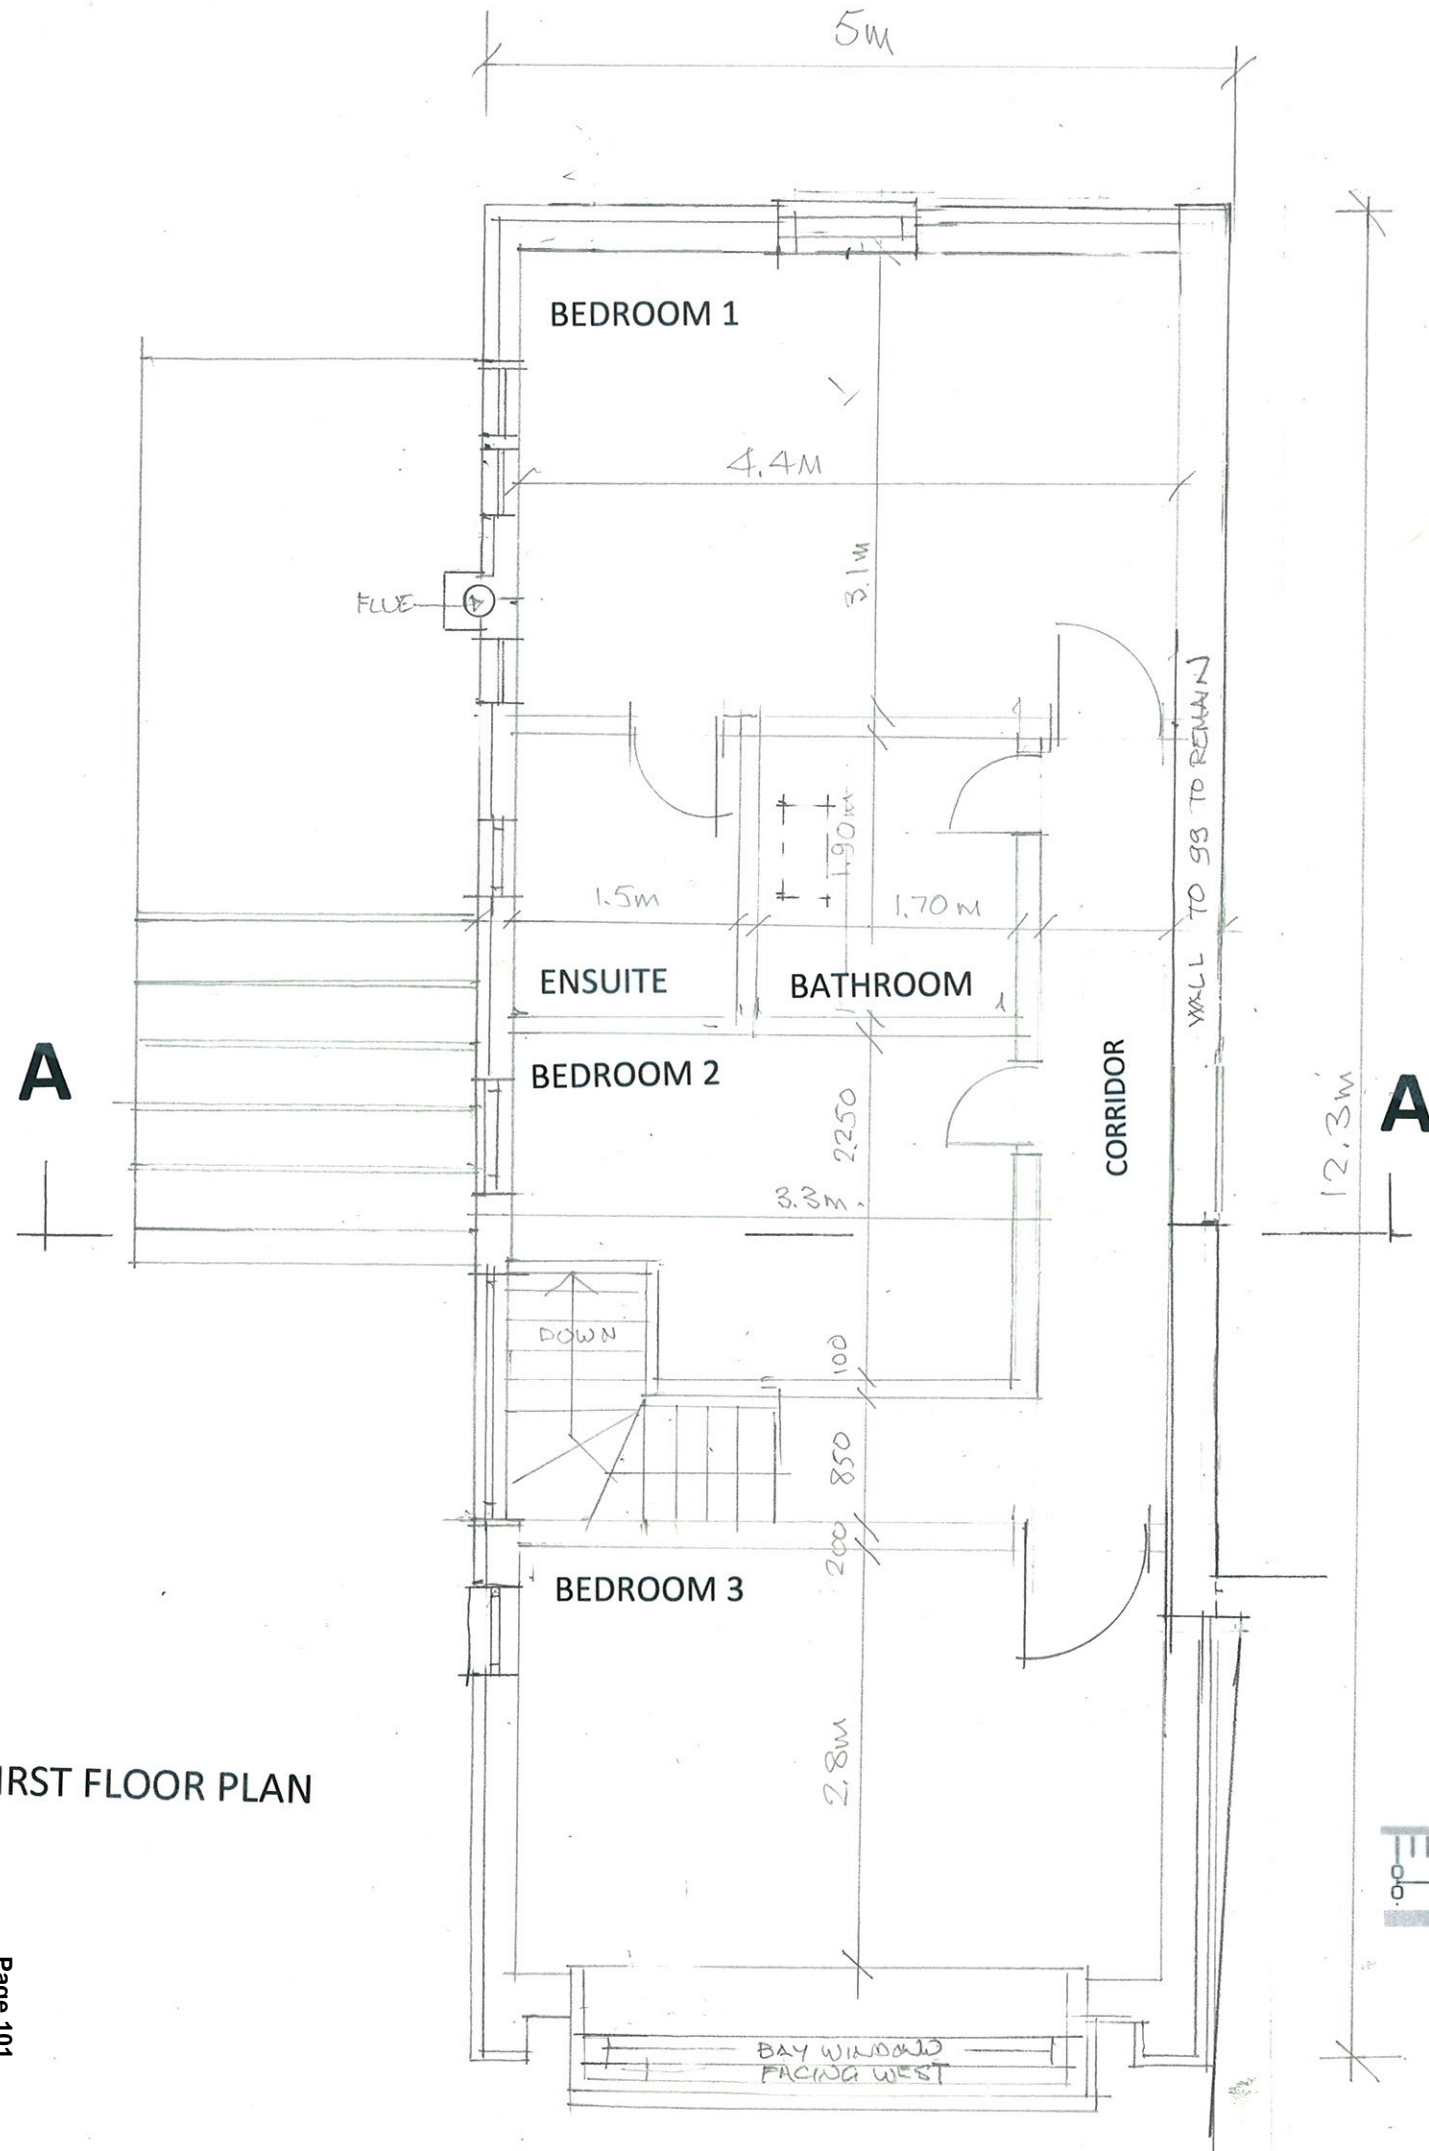

SITE PLAN

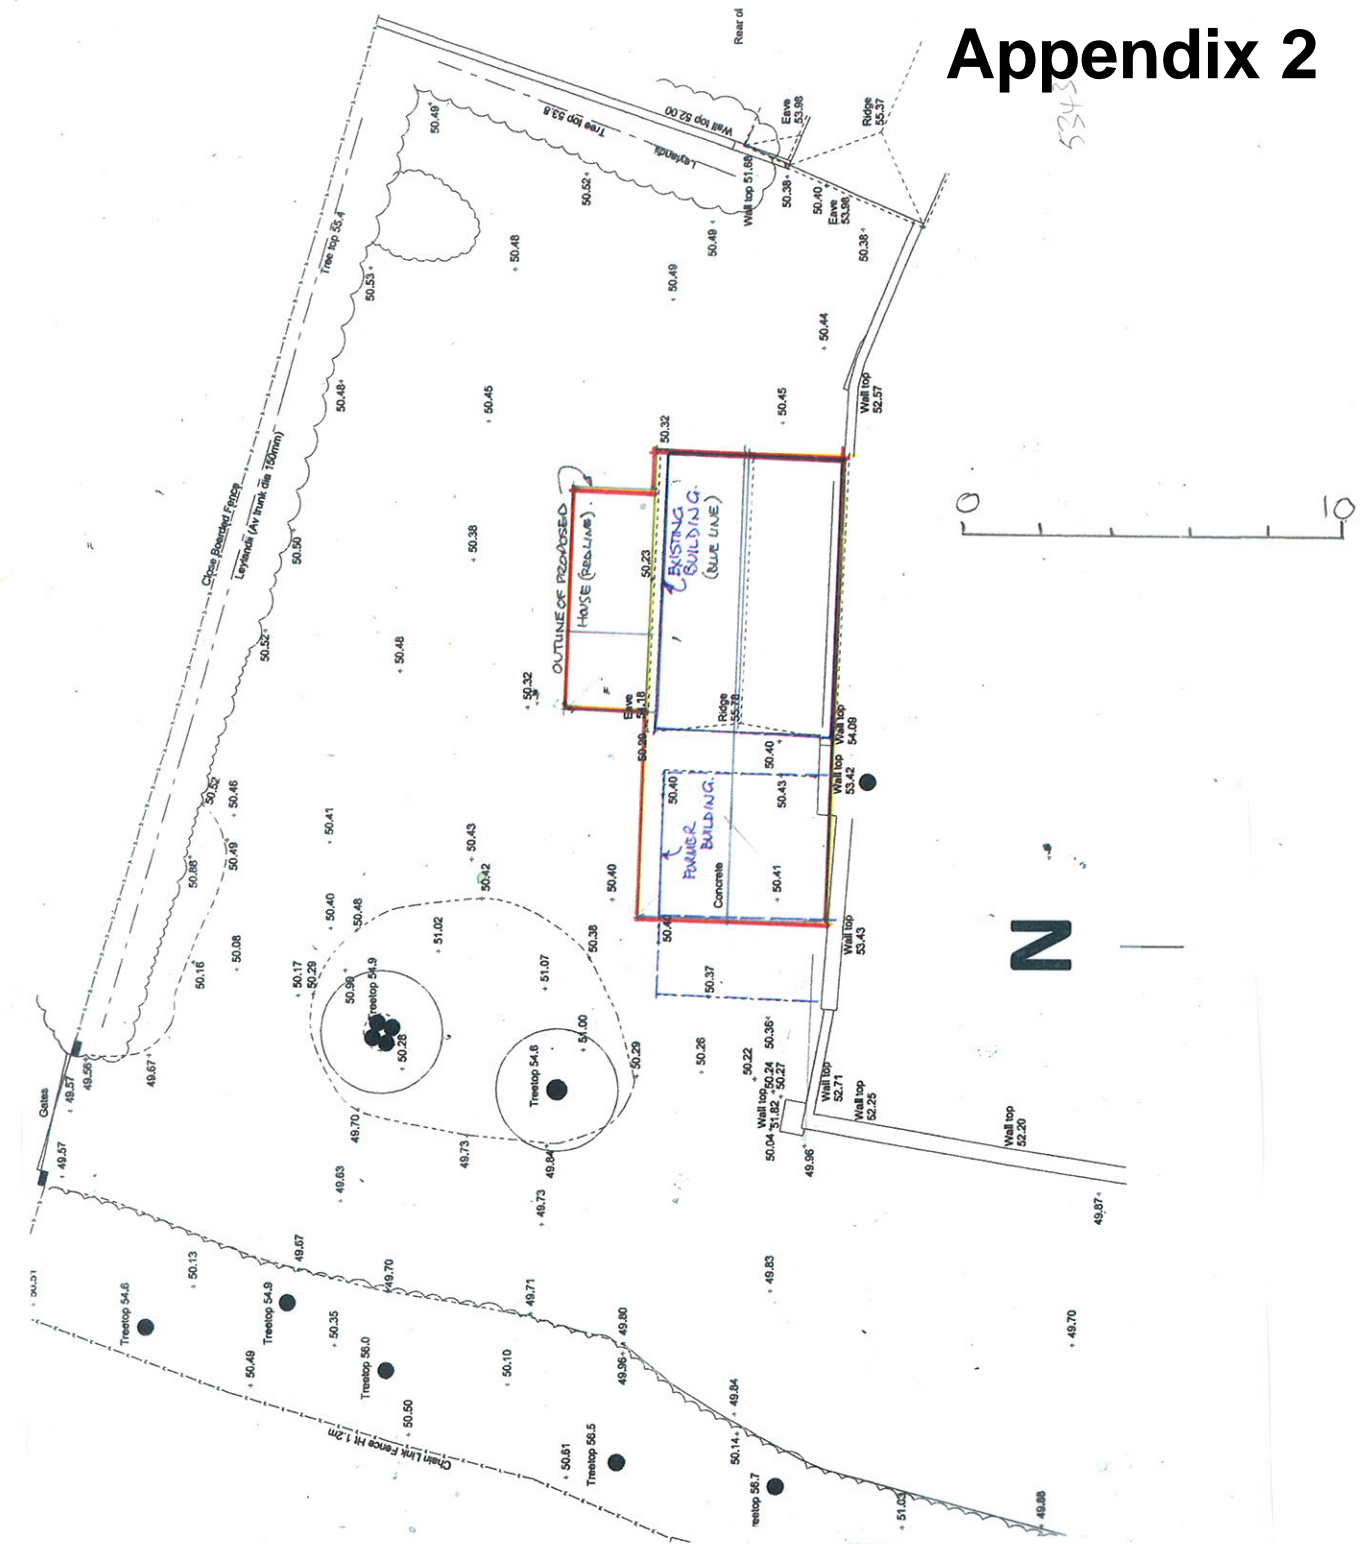

DRAWN @ A3

Proposed New House

99 High Street

WALLINGFORD

FIRST FLOOR PLAN

SCALE 1: 50 DECEMBER 22nd 2015

Reissue FEBRUARY 21st 2016



DAVID BIRKETT ARCHITECT
& HISTORIC BUILDING CONSERVATIONIST

Wallingford Oxon OX10 9DN

01491 825457


2520 -303 REV A

Appendix 2

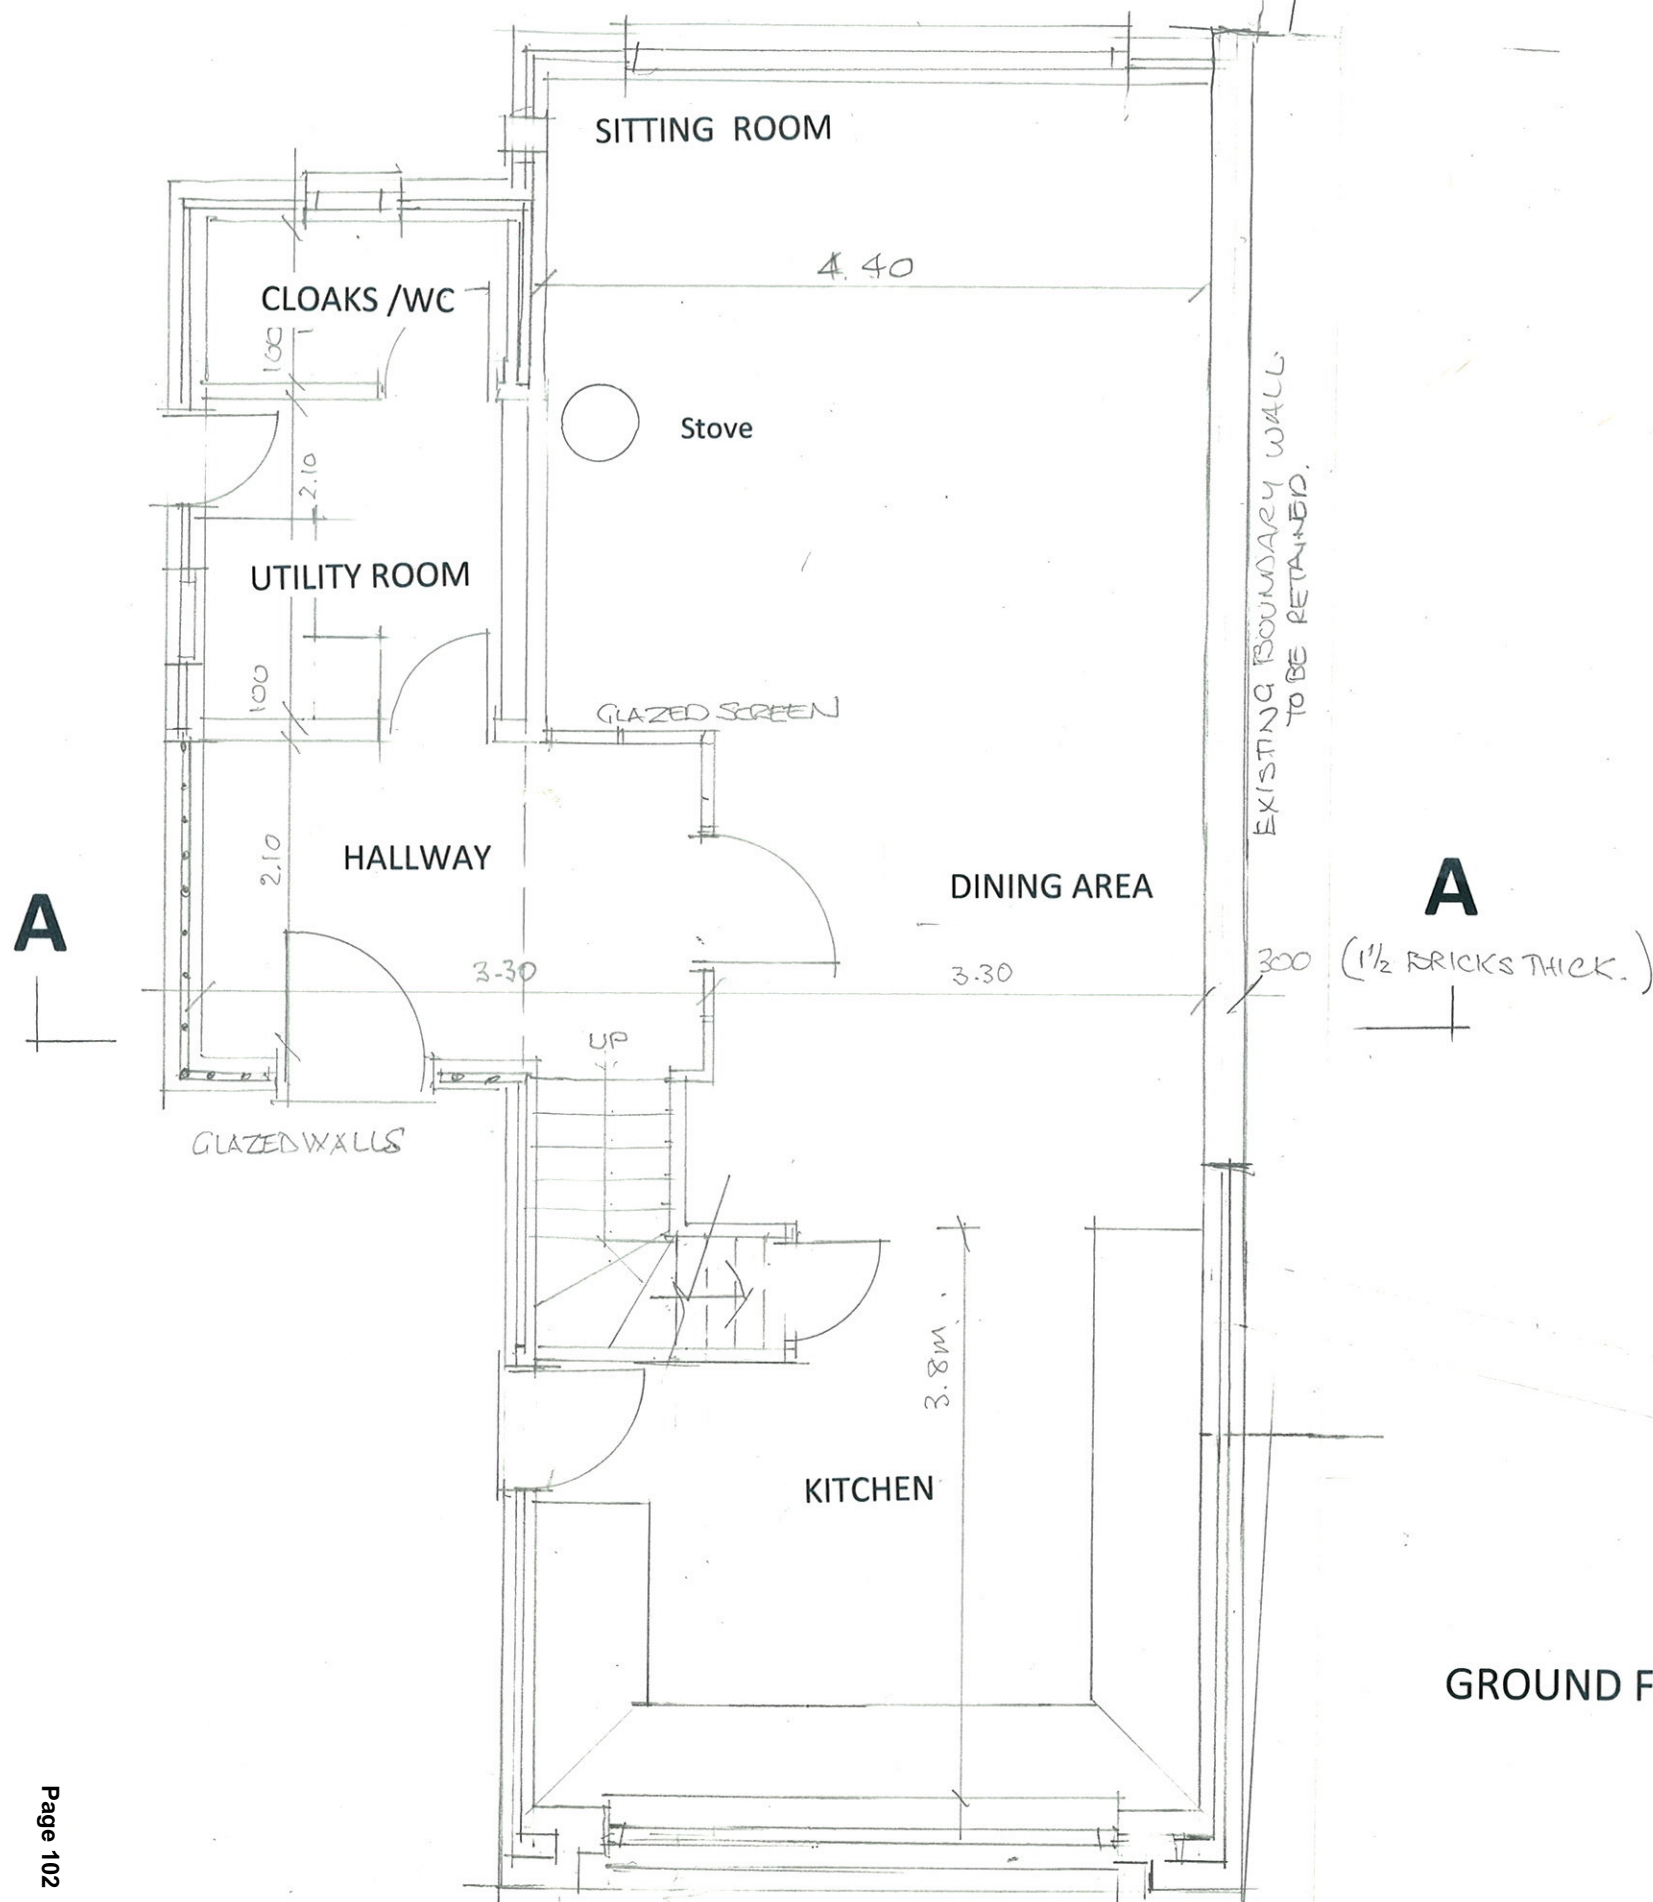 

DRAWN @ A3
Proposed New House
99 High Street
WALLINGFORD
GROUND FLOOR PLAN
SCALE 1: 50 DECEMBER 22nd 2015
Reissue FEBRUARY 21st 2016
DAVID BIRKETT ARCHITECT
& HISTORIC BUILDING CONSERVATIONIST
Wallingford Oxon OX10 9DN
01491 825457
2520 -302 REV A



Appendix 2

 

Anthropometric data

Standing

Dimensions given are the average for British men and women. They include an allowance for clothing and shoes.

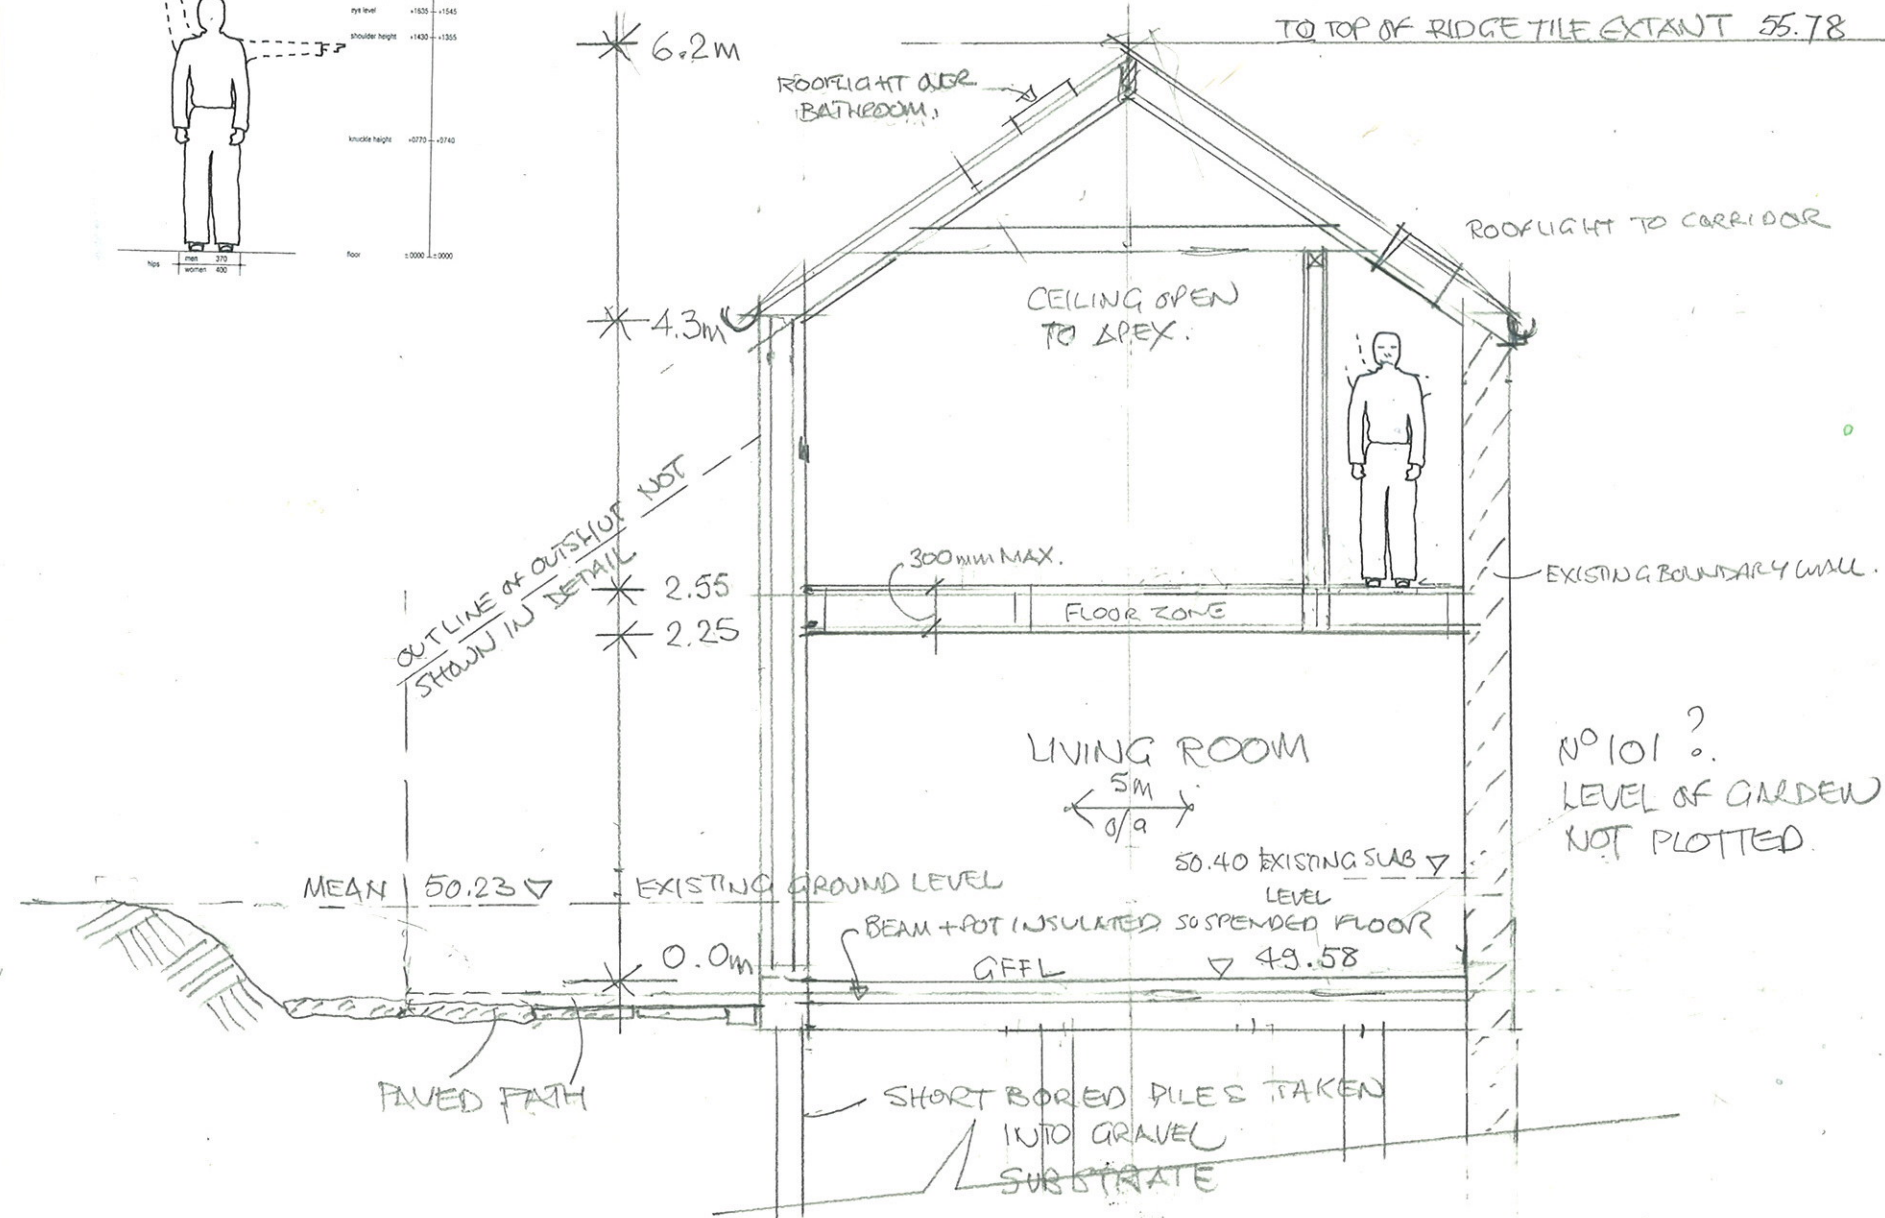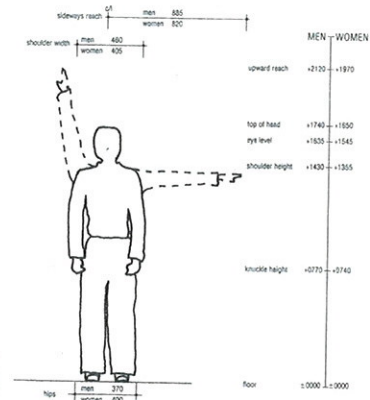

SECTION A-A

DRAWN @ A3

Proposed New House

99 High Street

WALLINGFORD

TYPICAL CROSS SECTION A A .

SCALE 1: 50 FEBRUARY 21st 2016

DAVID BIRKETT ARCHITECT
& HISTORIC BUILDING CONSERVATIONIST

Wallingford Oxon OX10 9DN

01491 825457

2520 -304 REV A

This page is intentionally left blank