


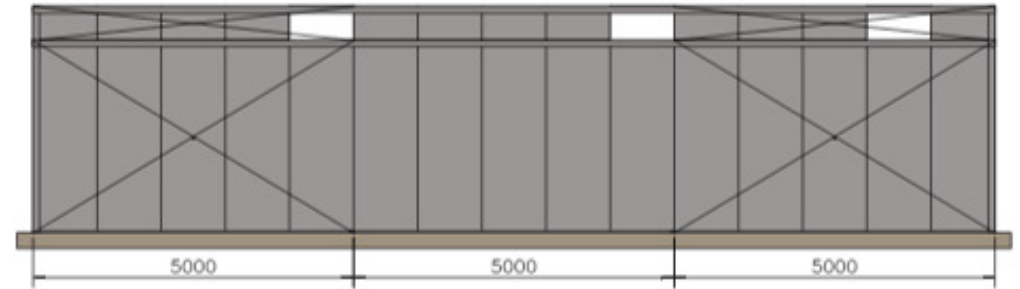

Front Elevation (External)




Left Elevation (Scale = 1:125)

Rich's Siding  
The Broadway, Didcot  
Drawing number D-0057-7 Rev A  
Scale 1:100 A4  
Date 6th October 2015



Back Elevation (Scale = 1:125)

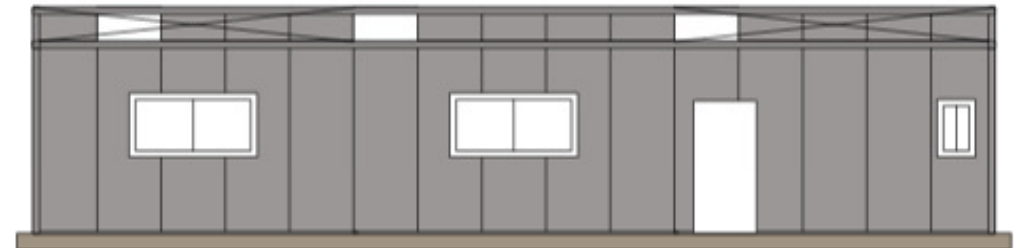

Right Elevation (Scale = 1:125)