



Appendix 2

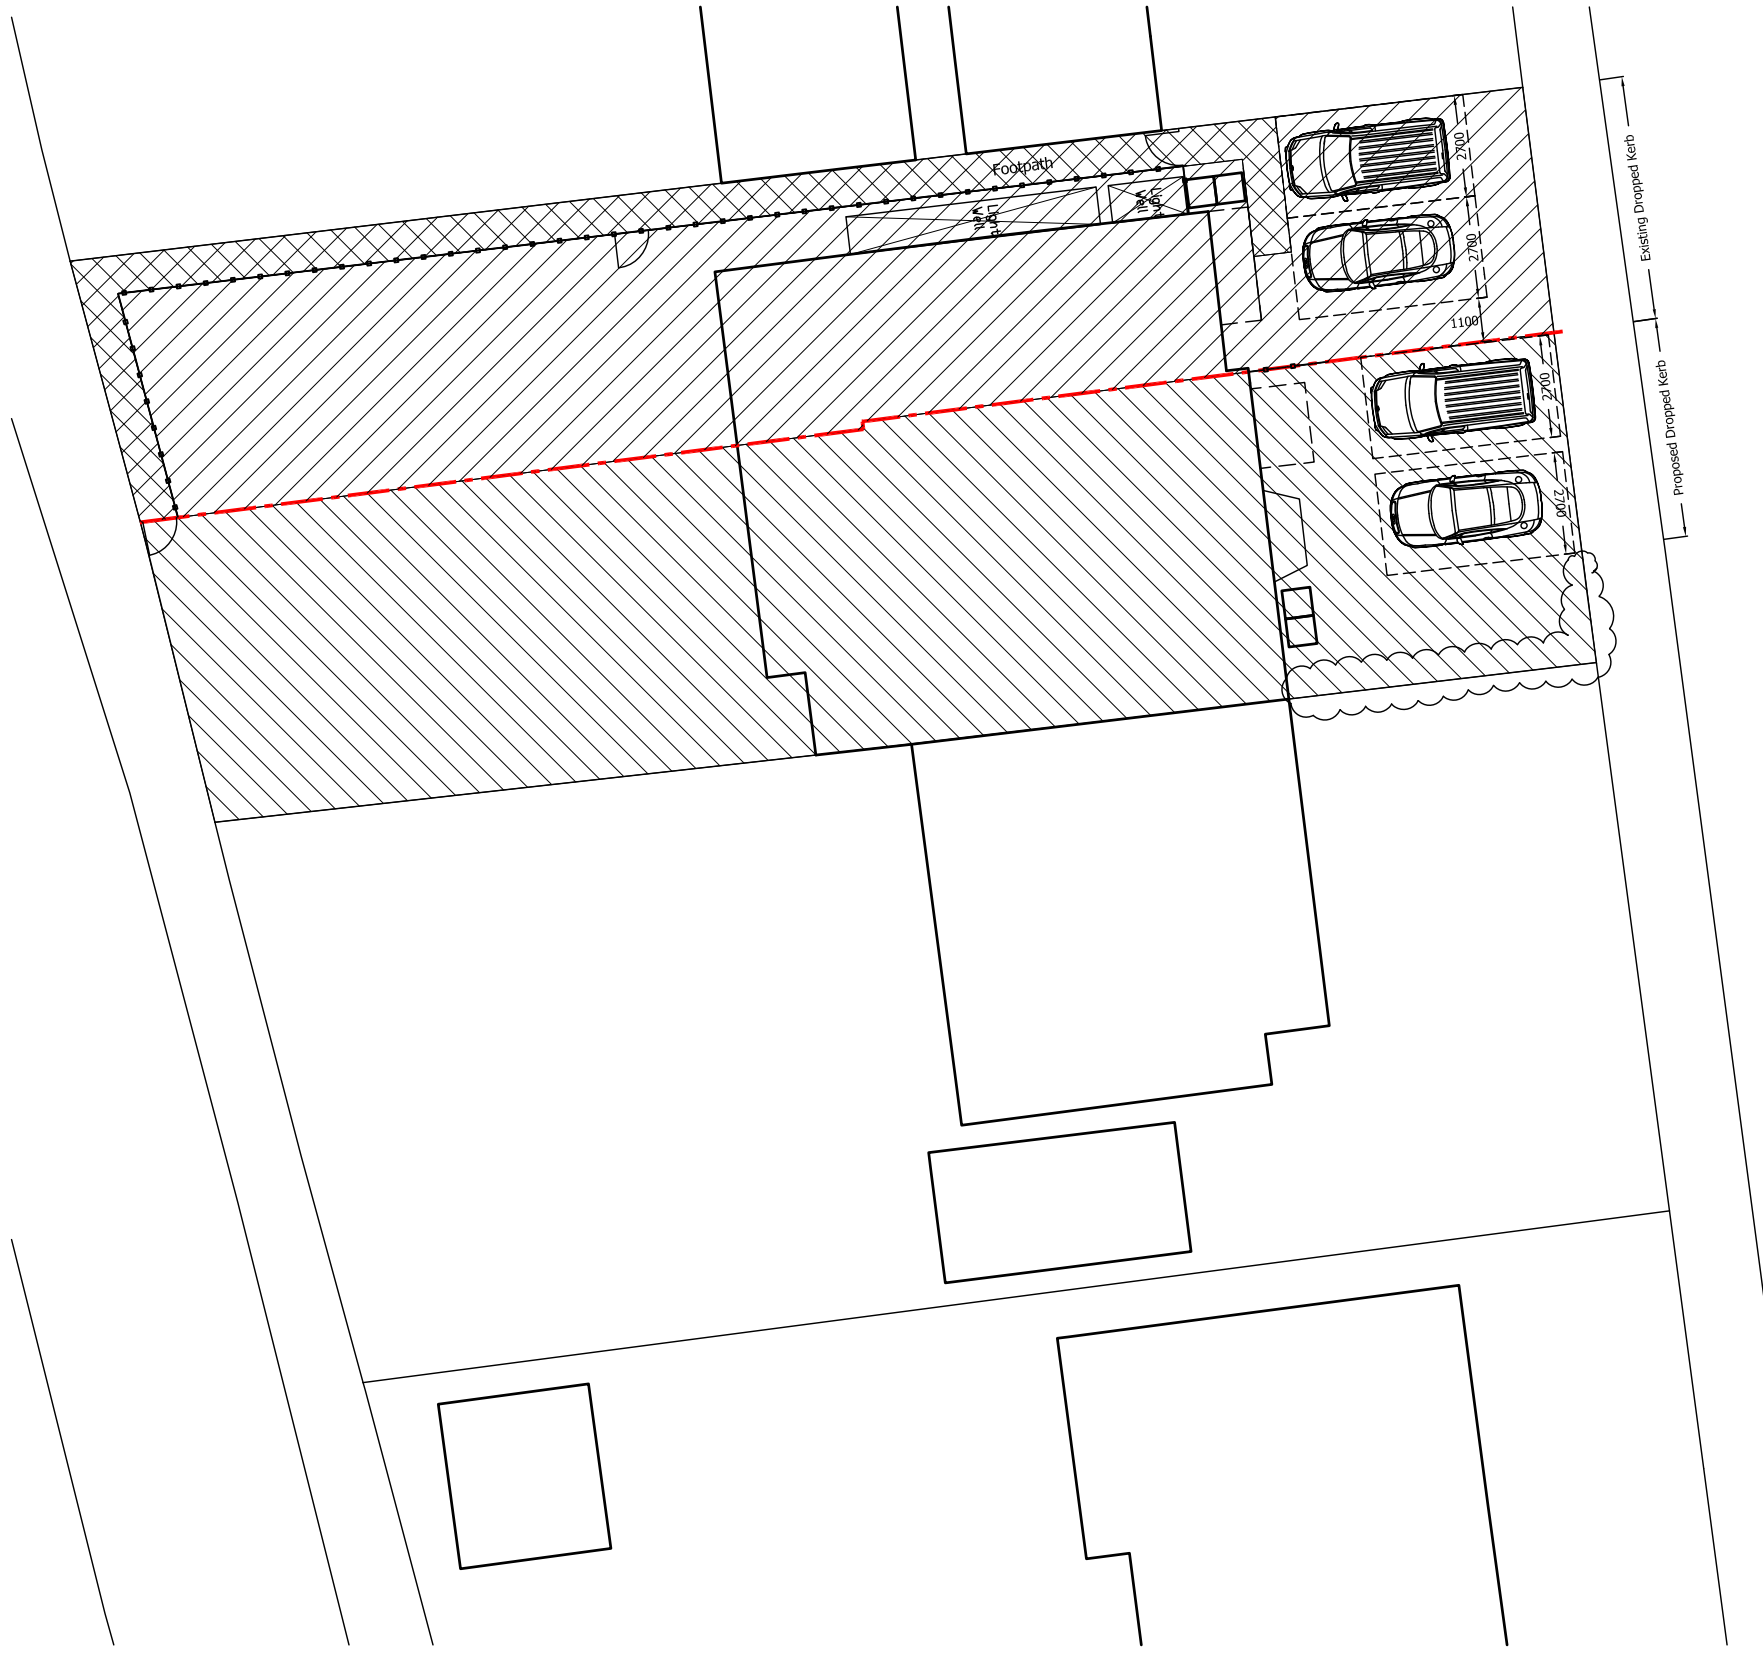


Site Plan scale 1:200



- Fence
- 3 Chazey Close
- 3A Chazey Close
- Shared footpath

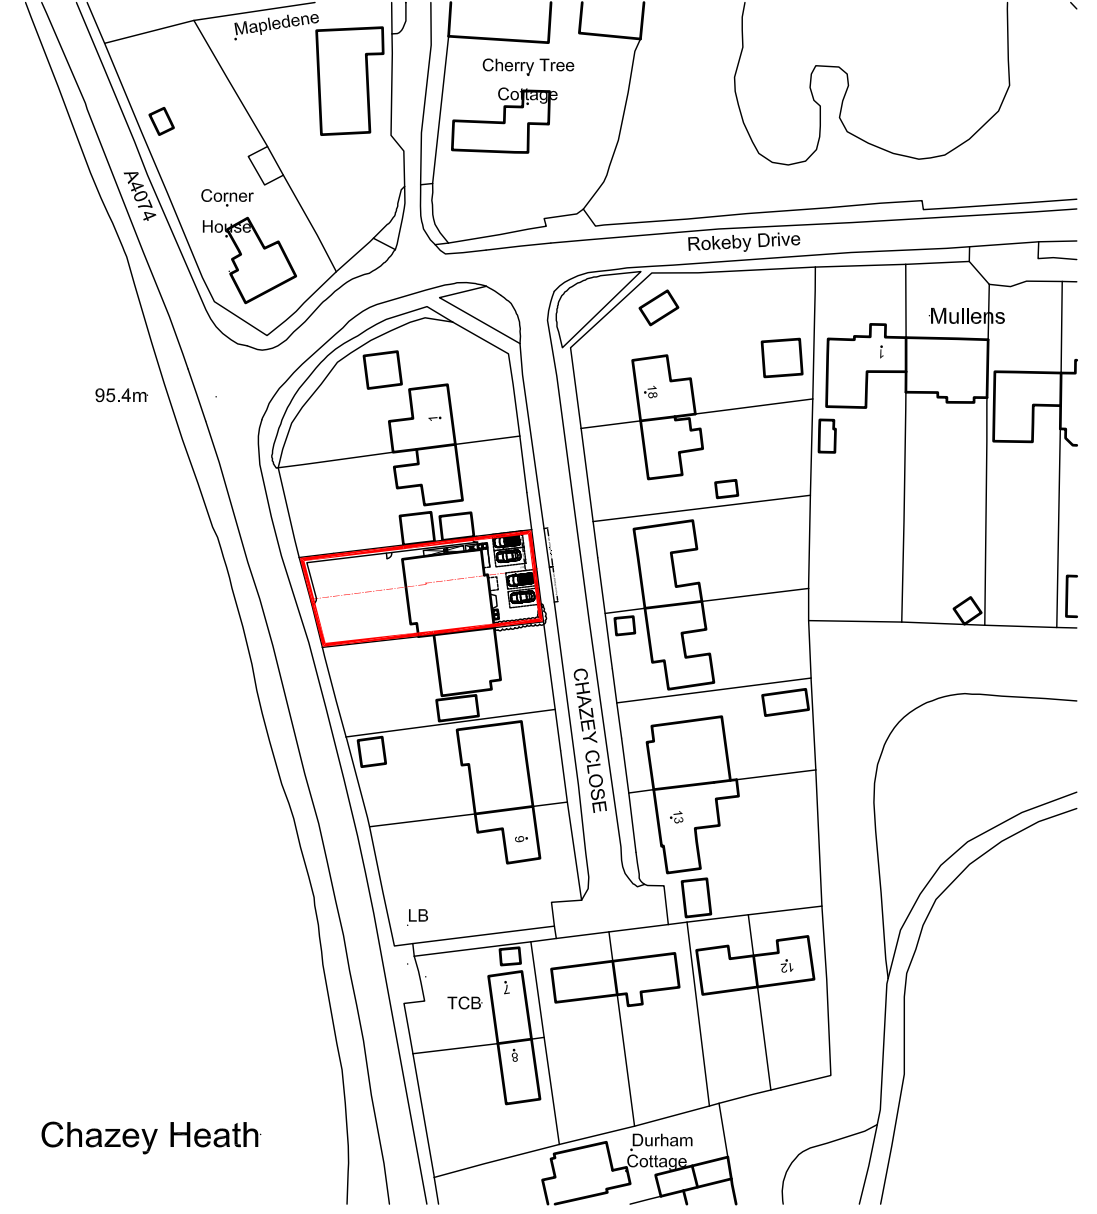

Location Plan scale 1:1250

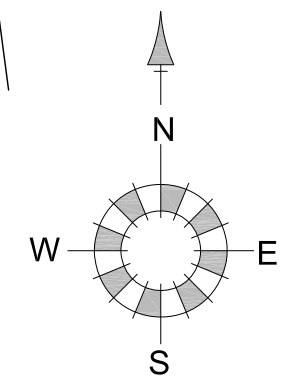

Gilfillan Studios
 Project
3 Chazey Close, Chazey Heath

Drawing Title
Location and Site Plans

Date	Scale	Drawn by	Check by
10/10/2021	As Noted@A3	AH	
Project No	Drawing No	Revision	
	01	D	


Page	Item	Date
124	-	-



Entrance Elevation



Rear Elevation

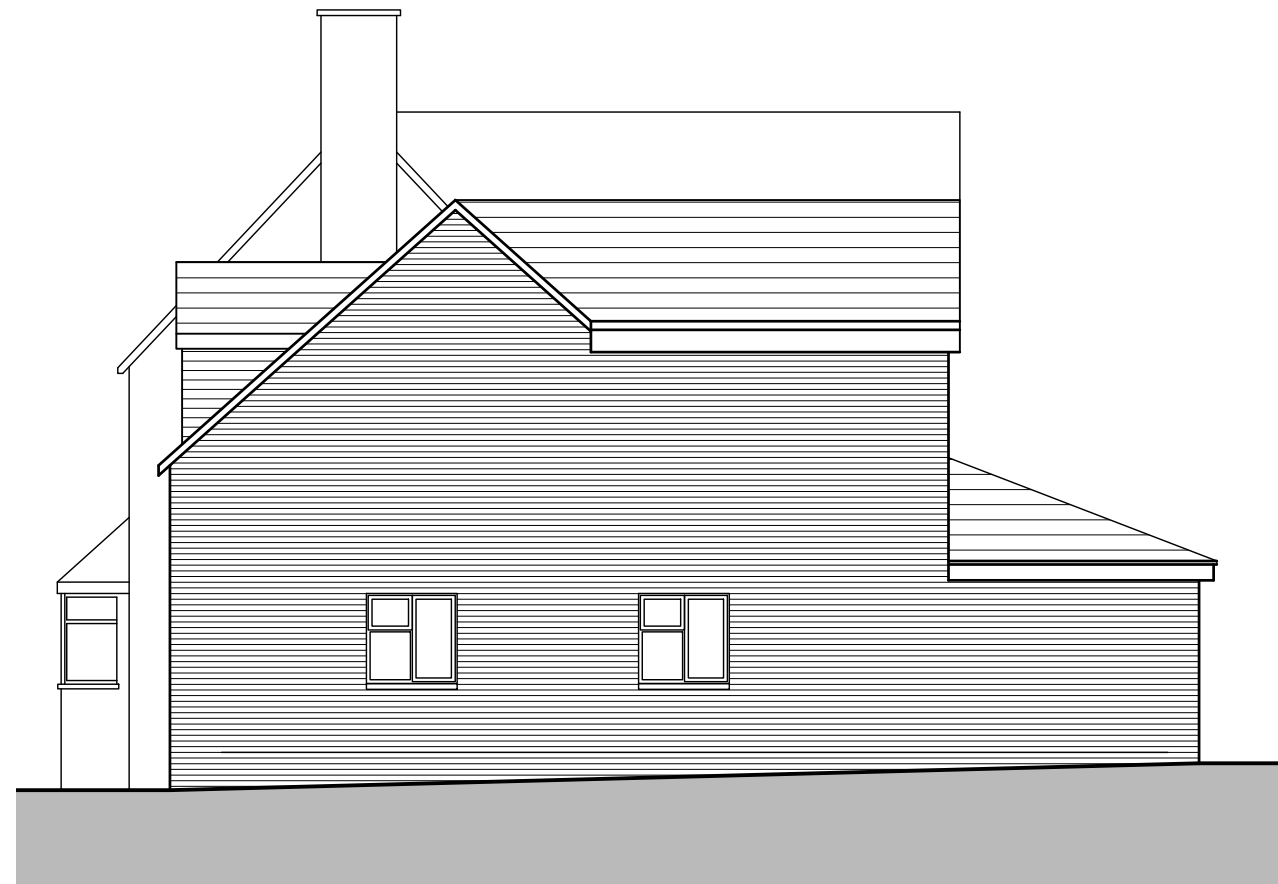

Side Elevation



Gilfillan Studios

Project
3 Chazey Close, Chazey Heath

Drawing Title
Elevations as Existing

Date	Scale	Drawn by	Check by
10/10/2021	1:100@A3	AH	
Project No	Drawing No	Revision	
	04	A	



Entrance Elevation



Rear Elevation



Side Elevation




Gilfillan Studios


Project
3 Chazey Close, Chazey Heath

Drawing Title
Elevations as Proposed


Date	Scale	Drawn by	Check by
10/10/2021	1:100@A3	AH	
Project No	Drawing No	Revision	
11	11	A	

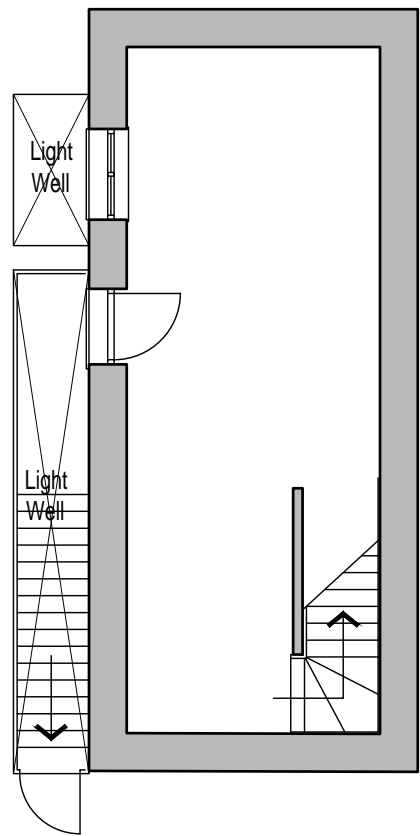


Basement Plan

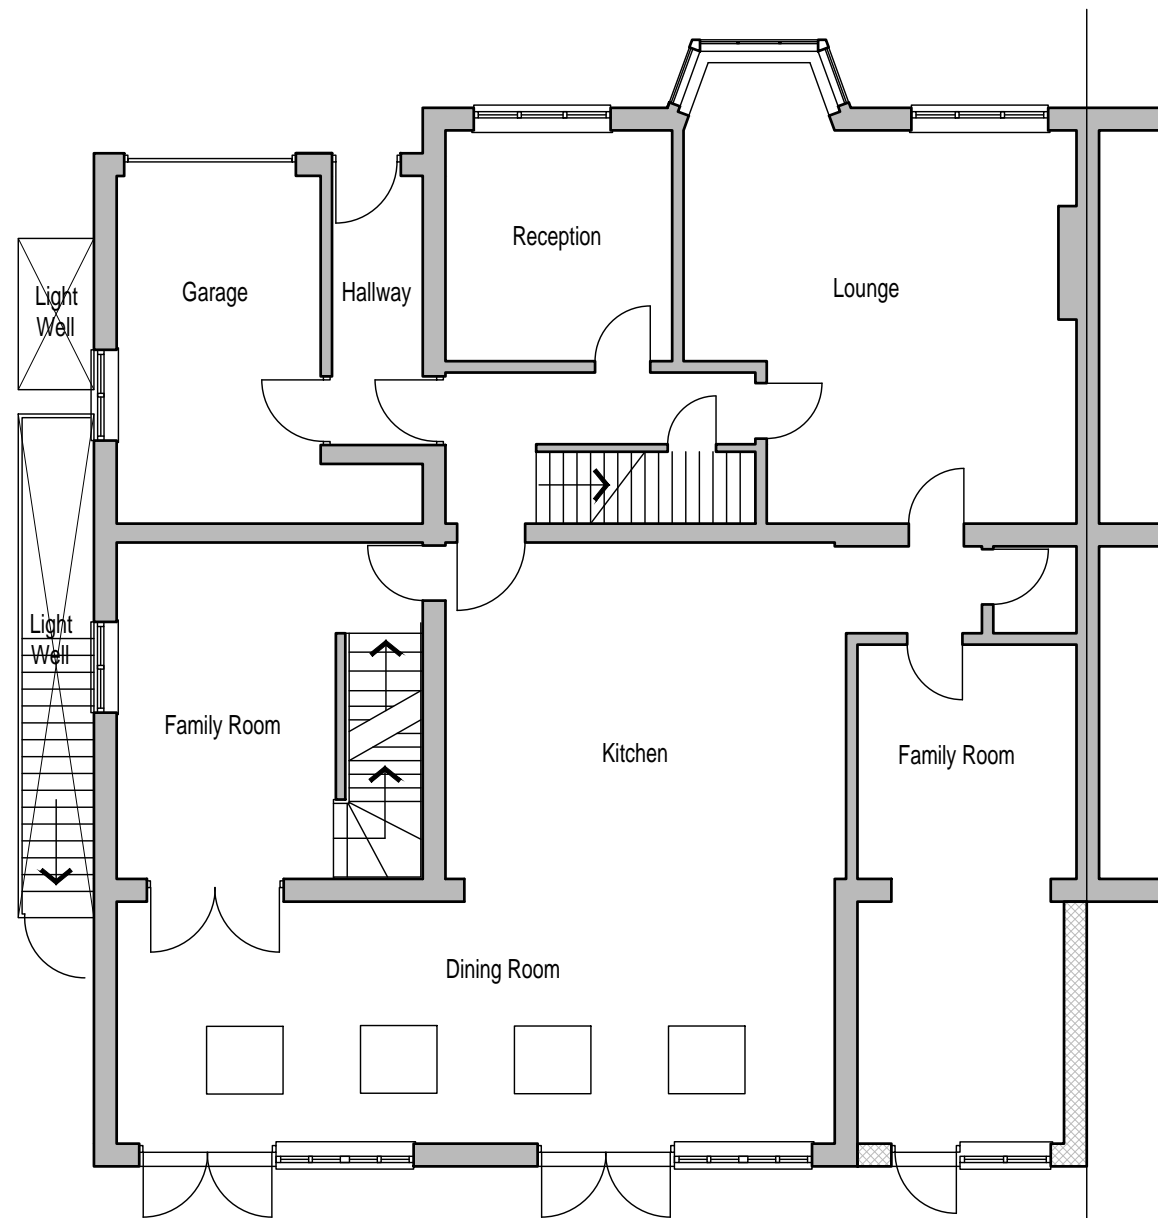

Ground Floor Plan

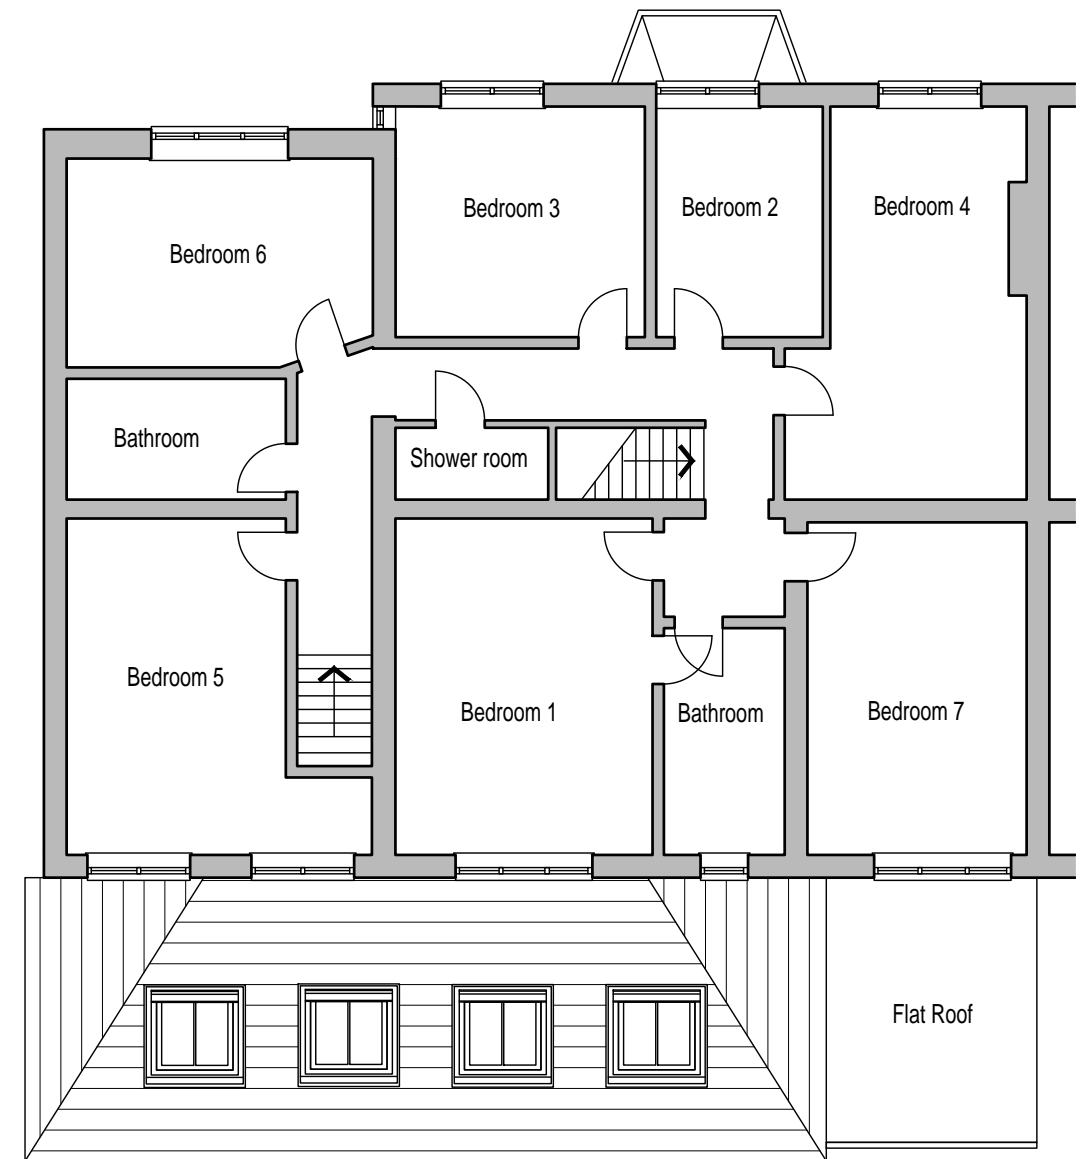

First Floor Plan

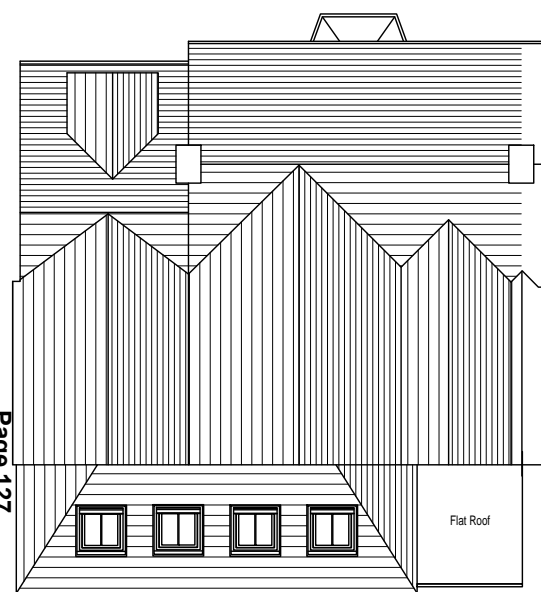

Roof Plan Scale 1:200



Gilfillan Studios

Project
3 Chazey Close, Chazey Heath

Drawing Title
Plans as Existing

Date
10/10/2021


Scale
1:100@A3

Drawn by
AH


Project No

Drawing No
03


Revision
-

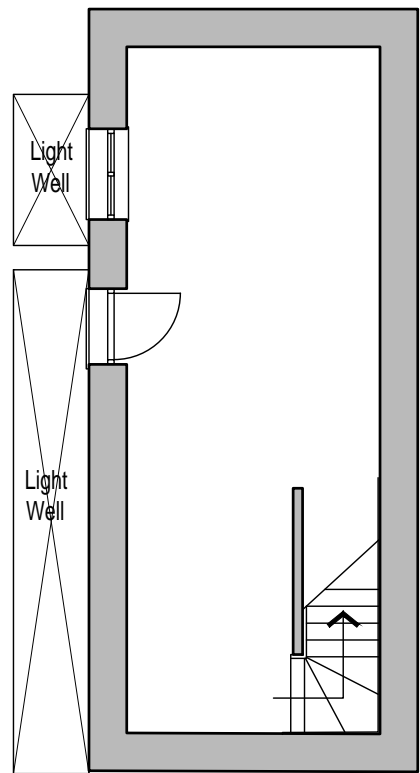


Basement Plan

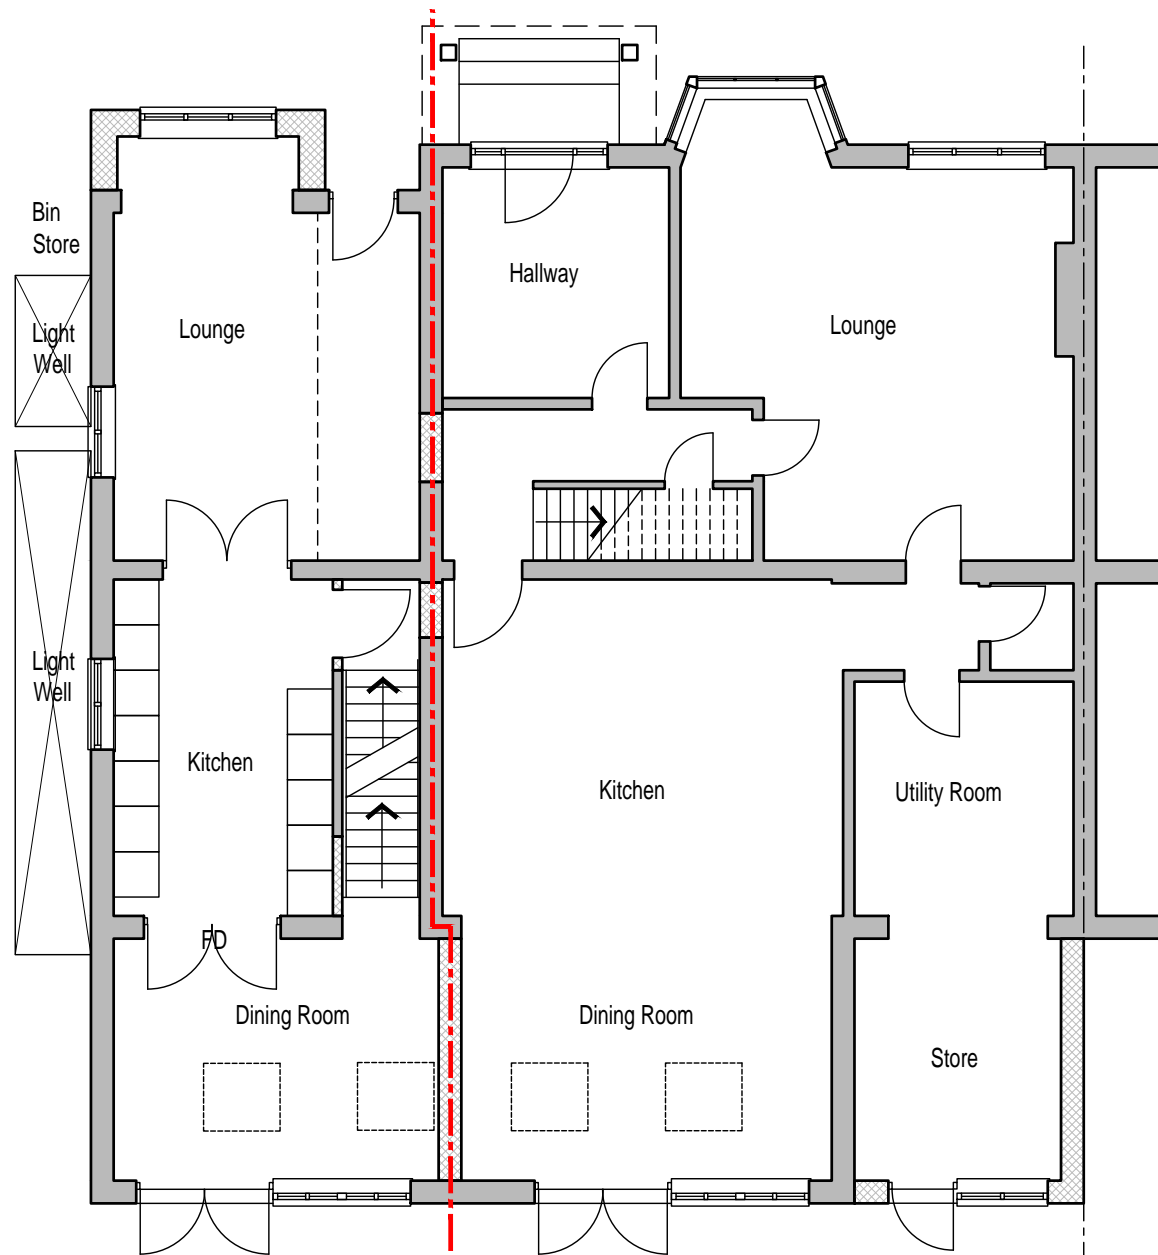

Ground Floor Plan

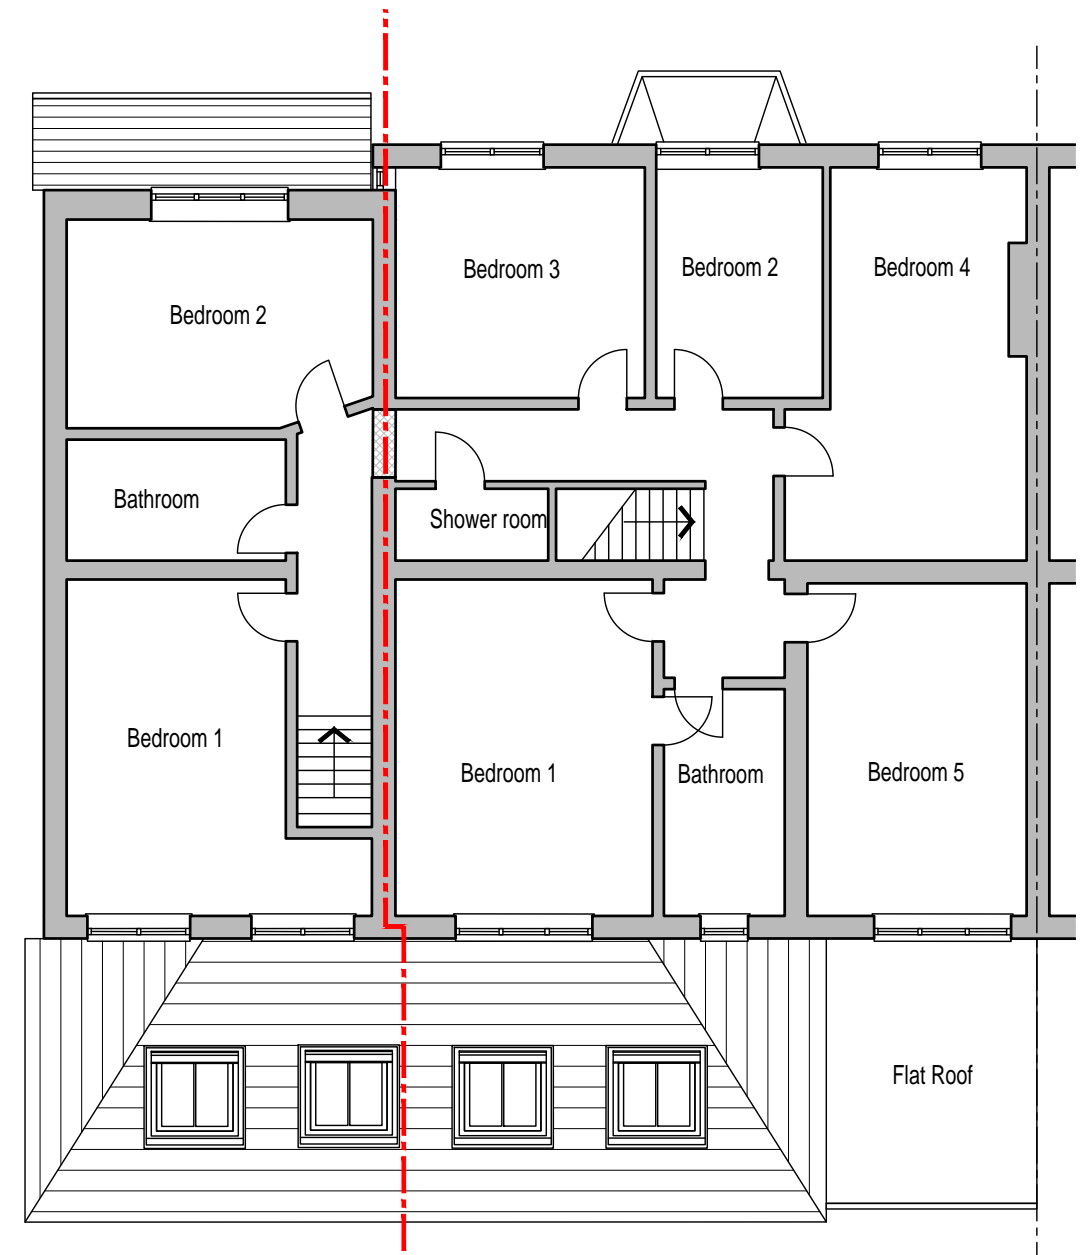

First Floor Plan

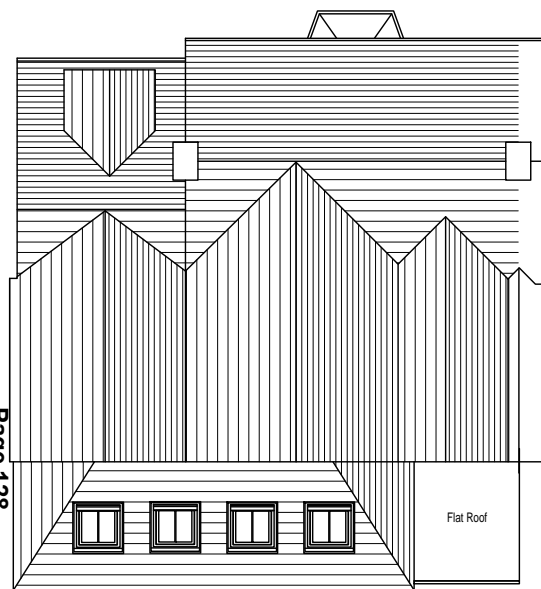

Roof Plan Scale 1:200



Gilfillan Studios

Project
3 Chazey Close, Chazey Heath

Drawing Title
Plans as Proposed

Date
10/10/2021

Scale
1:100@A3

Drawn by
AH

Project No

Drawing No
10

Revision
-