

Appendix B


Notes:
 All dimensions to be checked on site by the contractor prior to setting out or fabrication of components.
 The contractor is not to scale dimensions off this drawing.
 This drawing shall not be reproduced without written authority.

Revisions:

No.	Amendments	Date	By




PROPOSED FRONT ELEVATION

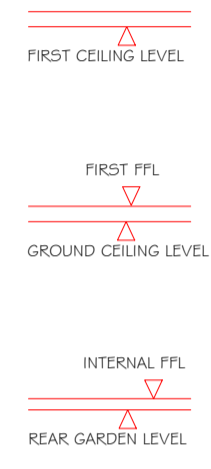

PROPOSED SIDE ELEVATION





PROPOSED REAR ELEVATION

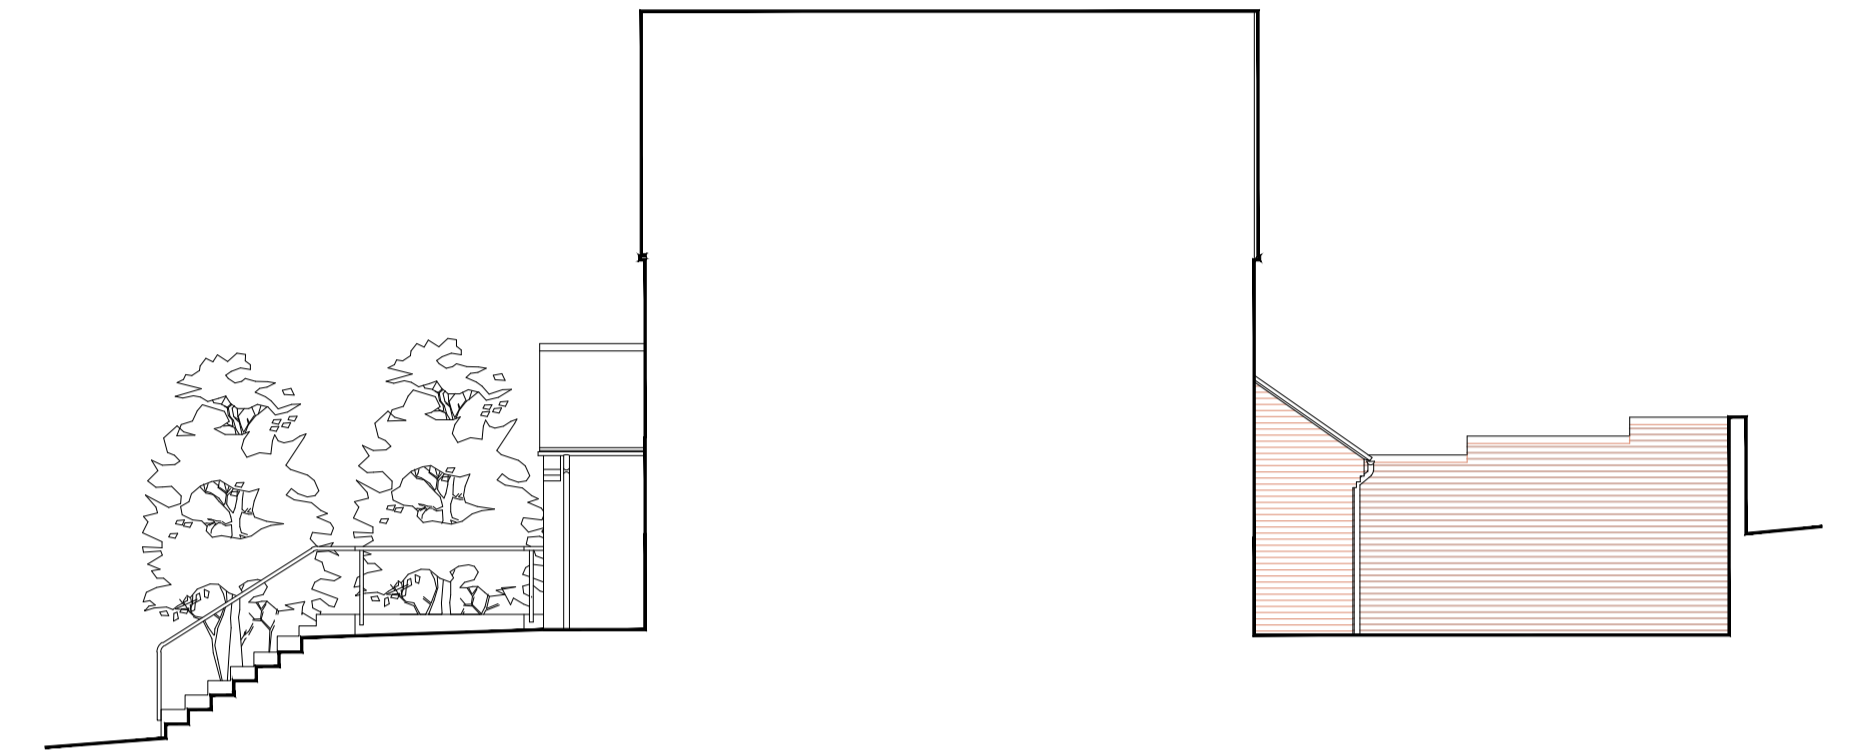

PROPOSED SIDE SECTION ELEVATION




EXISTING FRONT ELEVATION

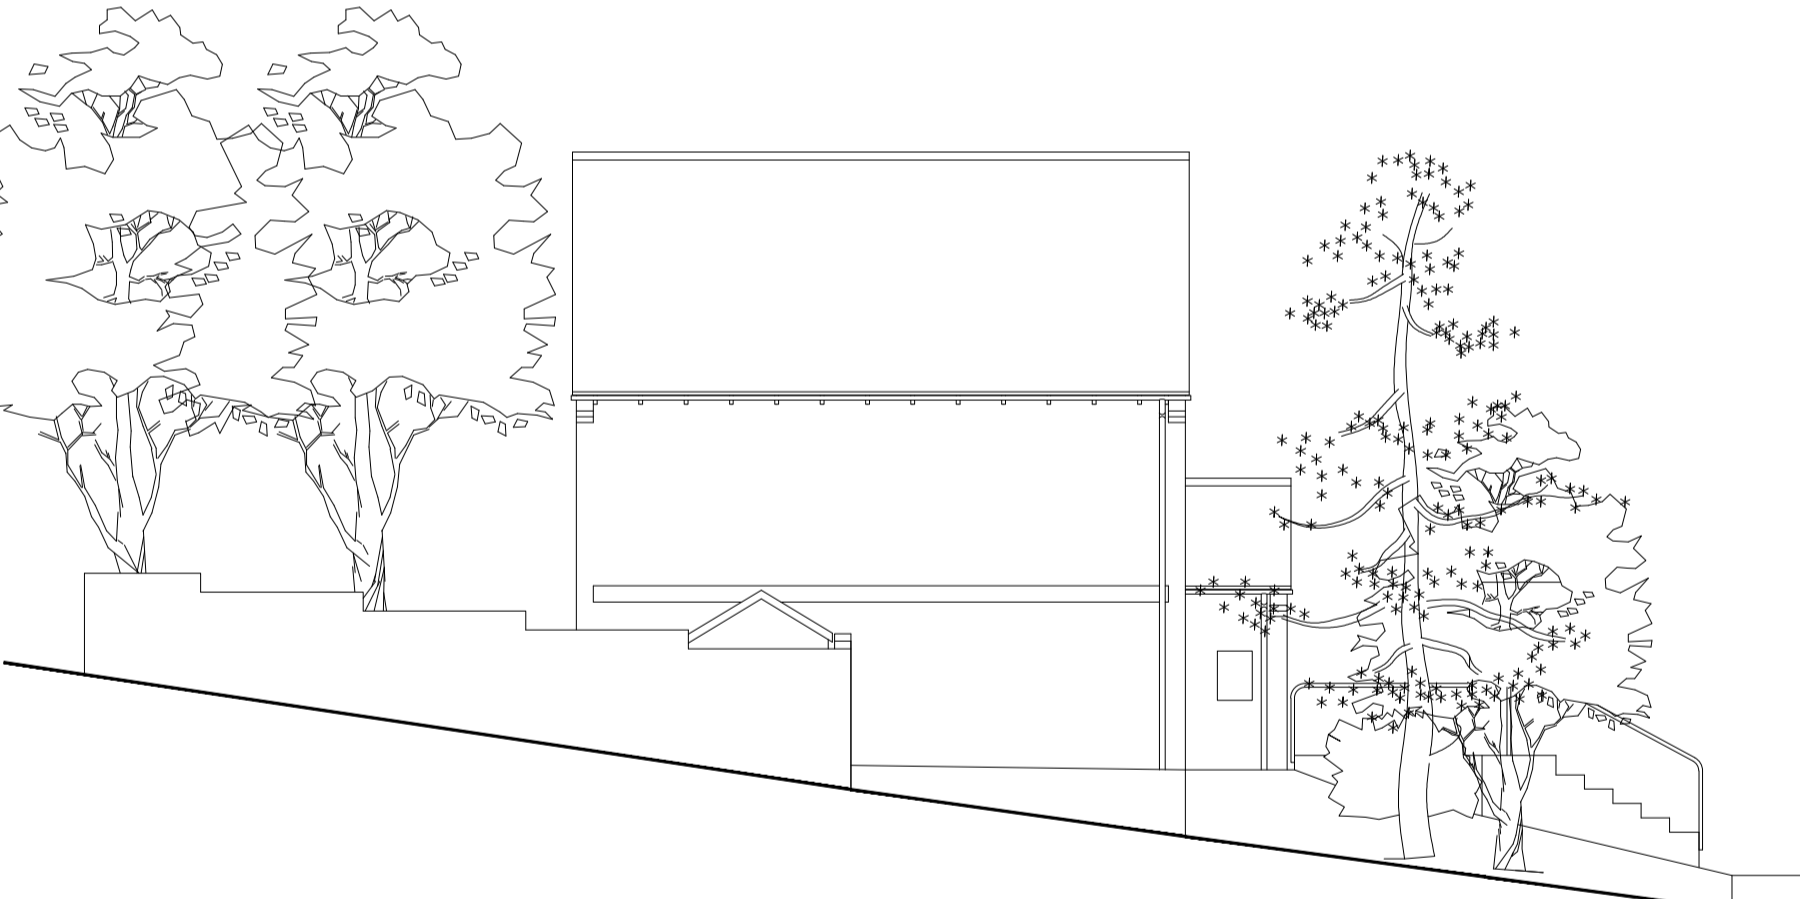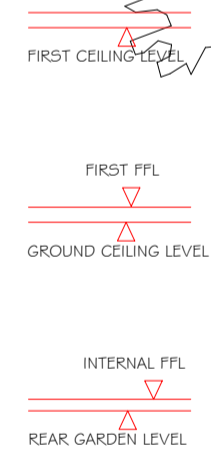


EXISTING SIDE ELEVATION



EXISTING REAR ELEVATION

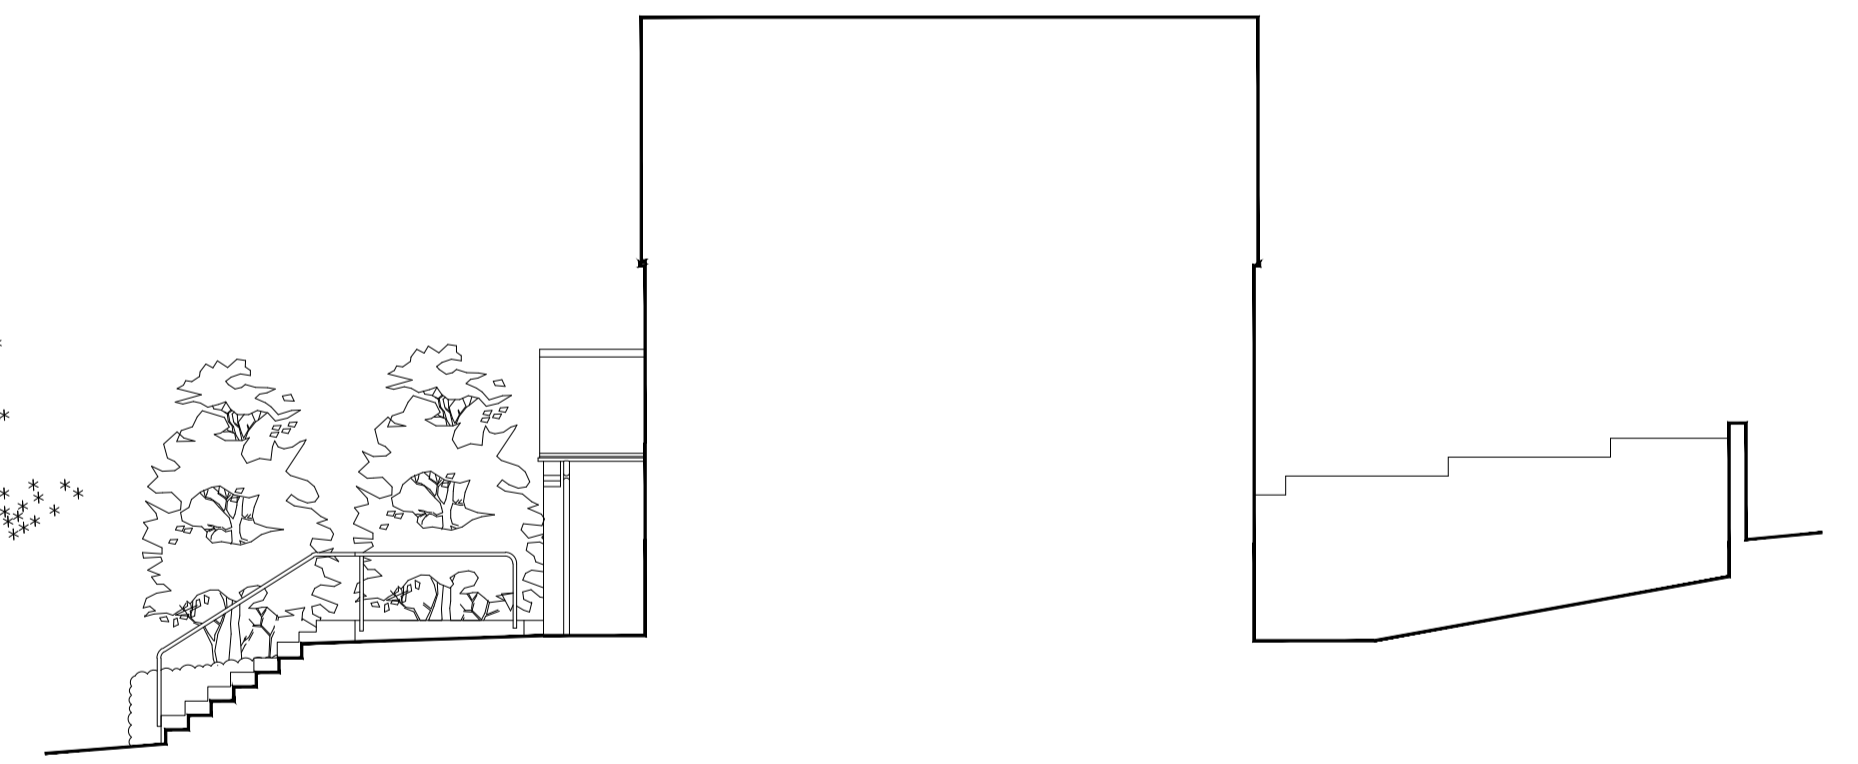

EXISTING SIDE SECTION ELEVATION



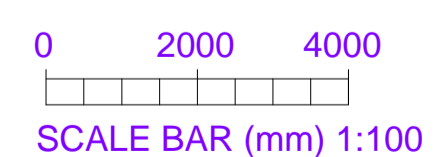


Project:
 25 Leaver Road
 Henley-on-Thames
 RG9 1UW


Drawing:
 EXISTING AND PROPOSED
 ELEVATIONS

WILDE SPOONER RALEIGH
 Chartered Building Surveyors
 88 Easton Street, High Wycombe, Buckinghamshire HP11 1LT
 tel: 01494 452452 fax: 01494 452455
 admin@wildesponerraleigh.co.uk

Drawn: EM	PRINT @ A1
Scale: 1:100	Date: 14/03/2023
Dwg. No. 10251/S/03	Rev: B

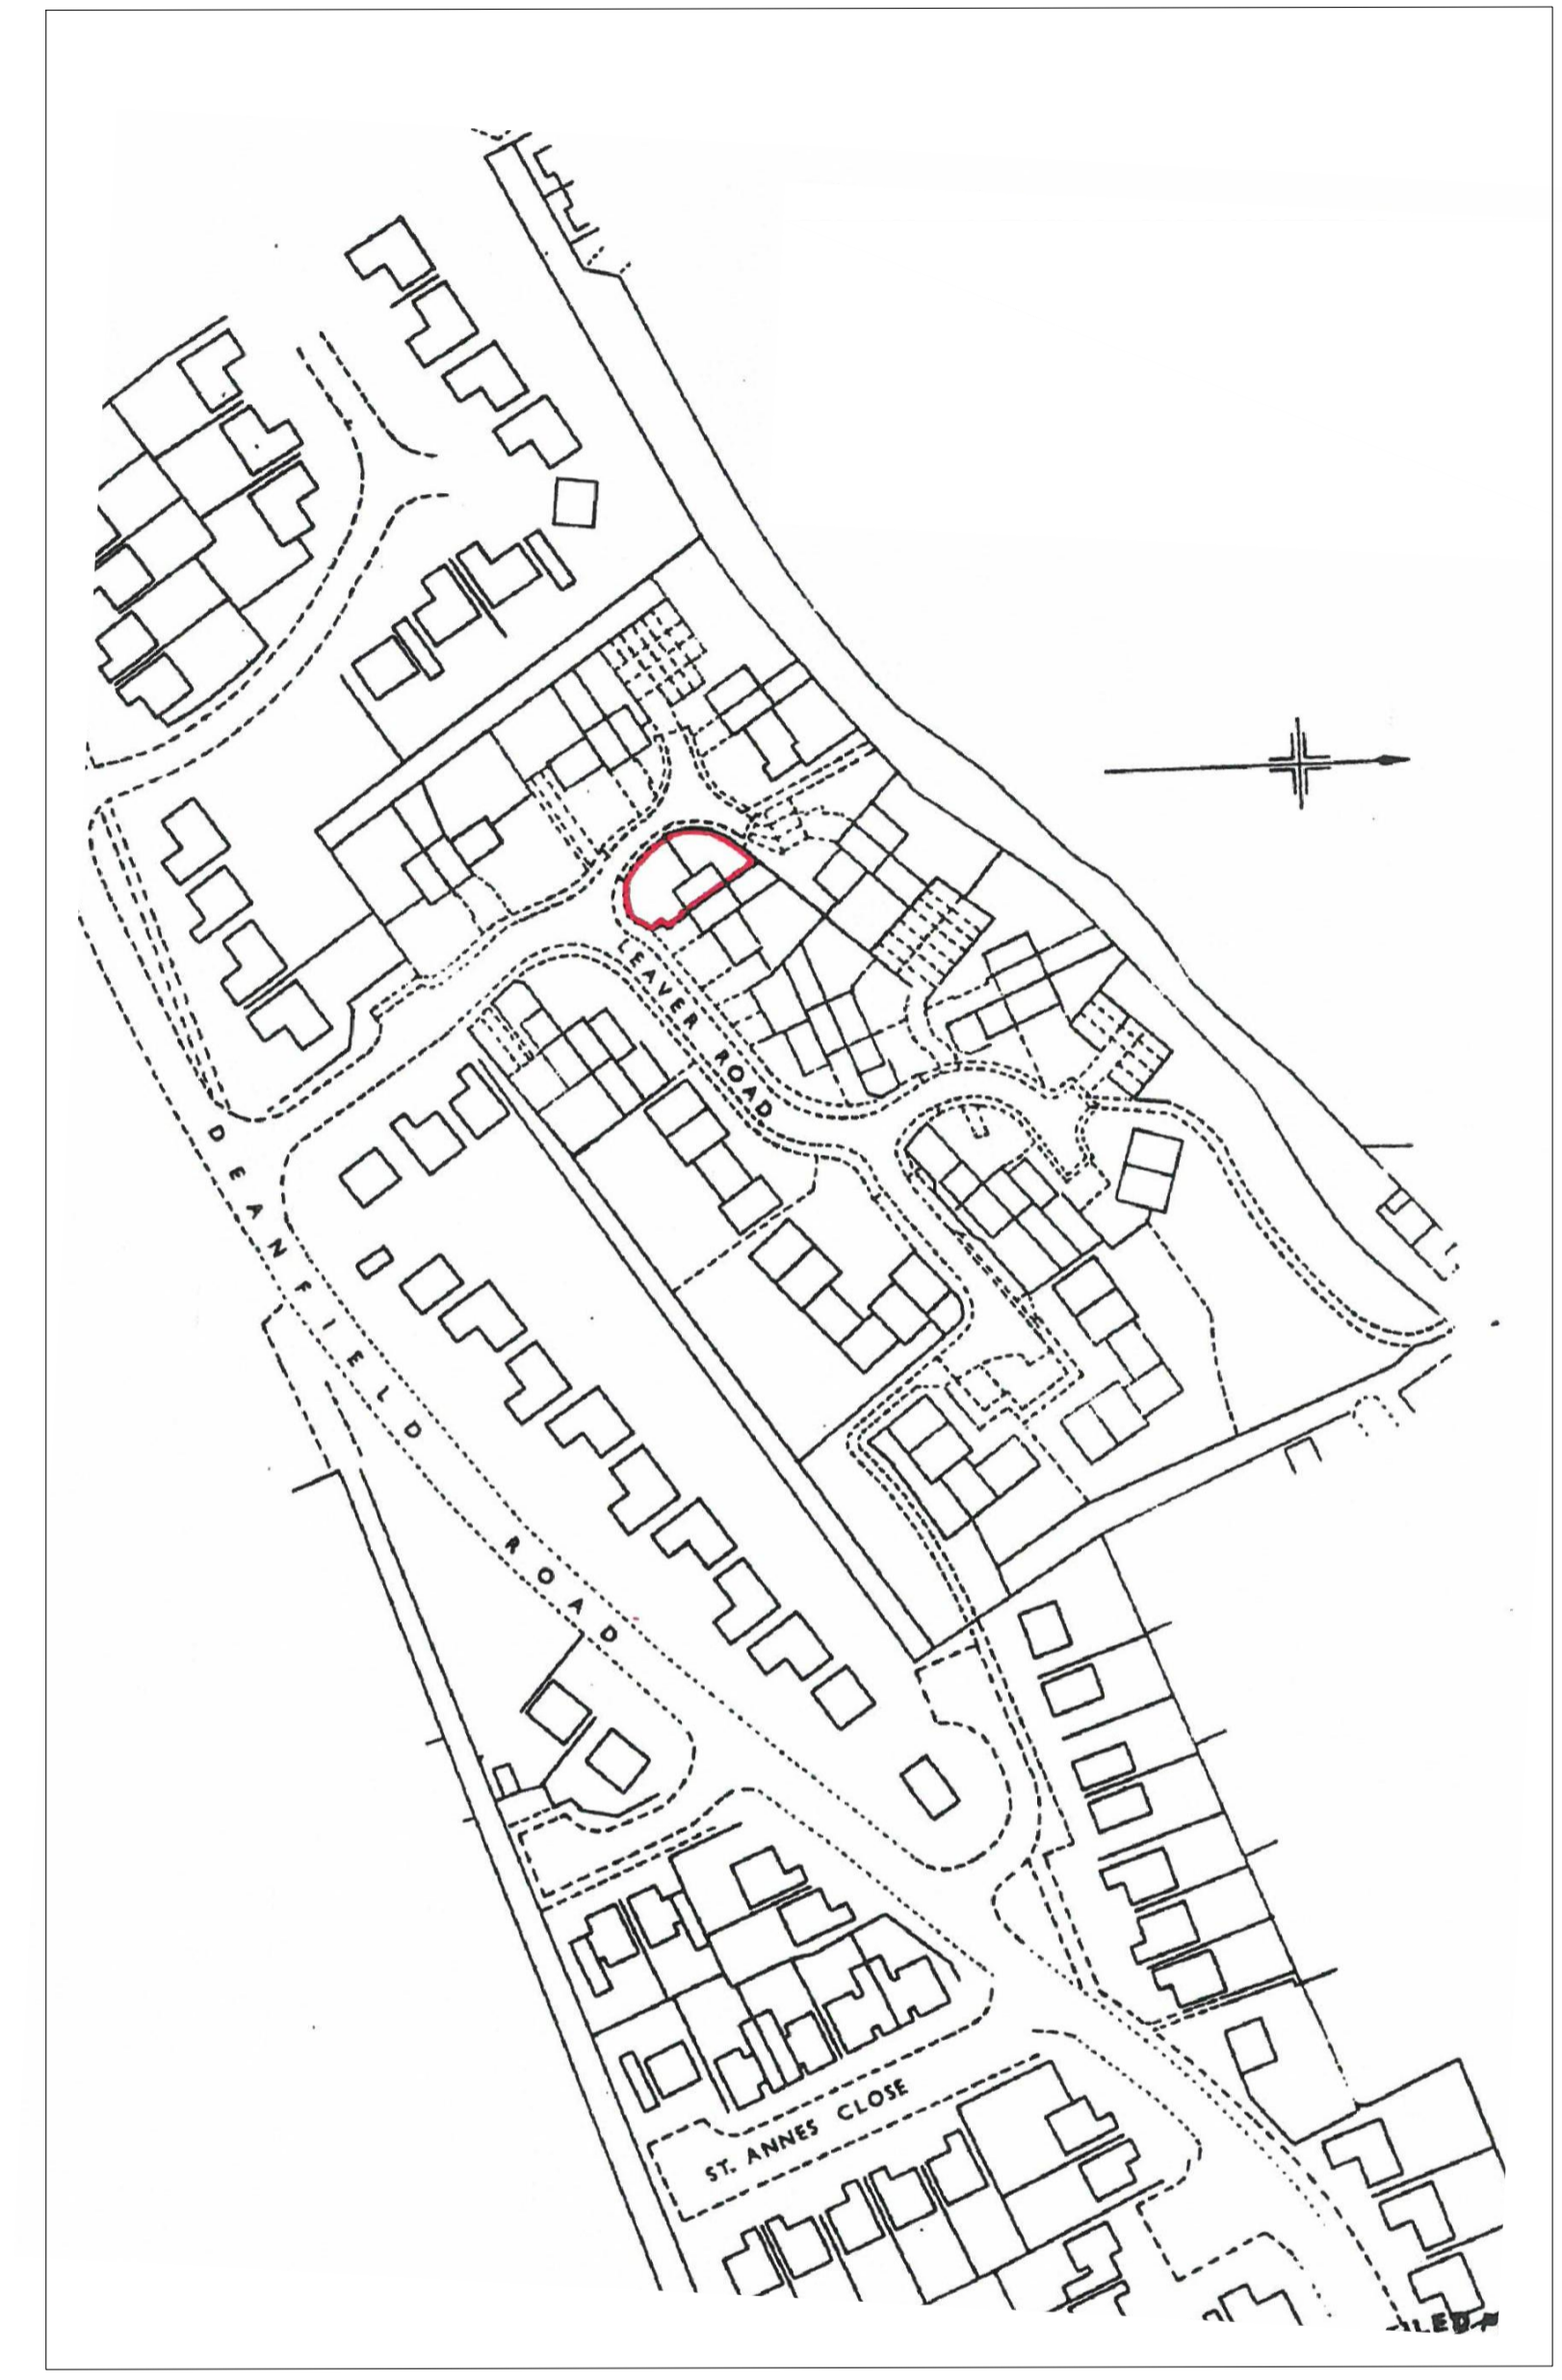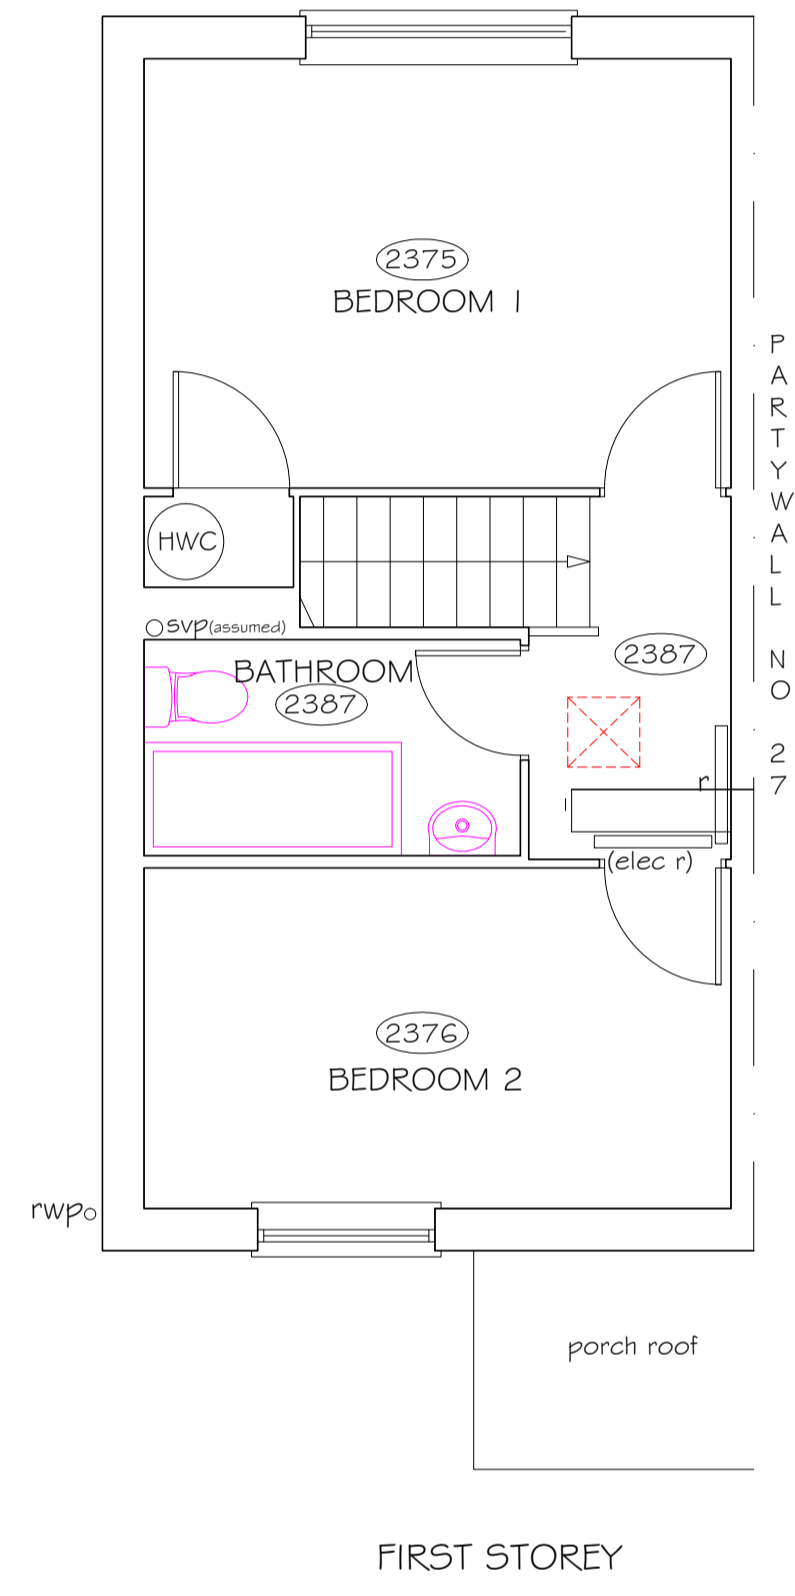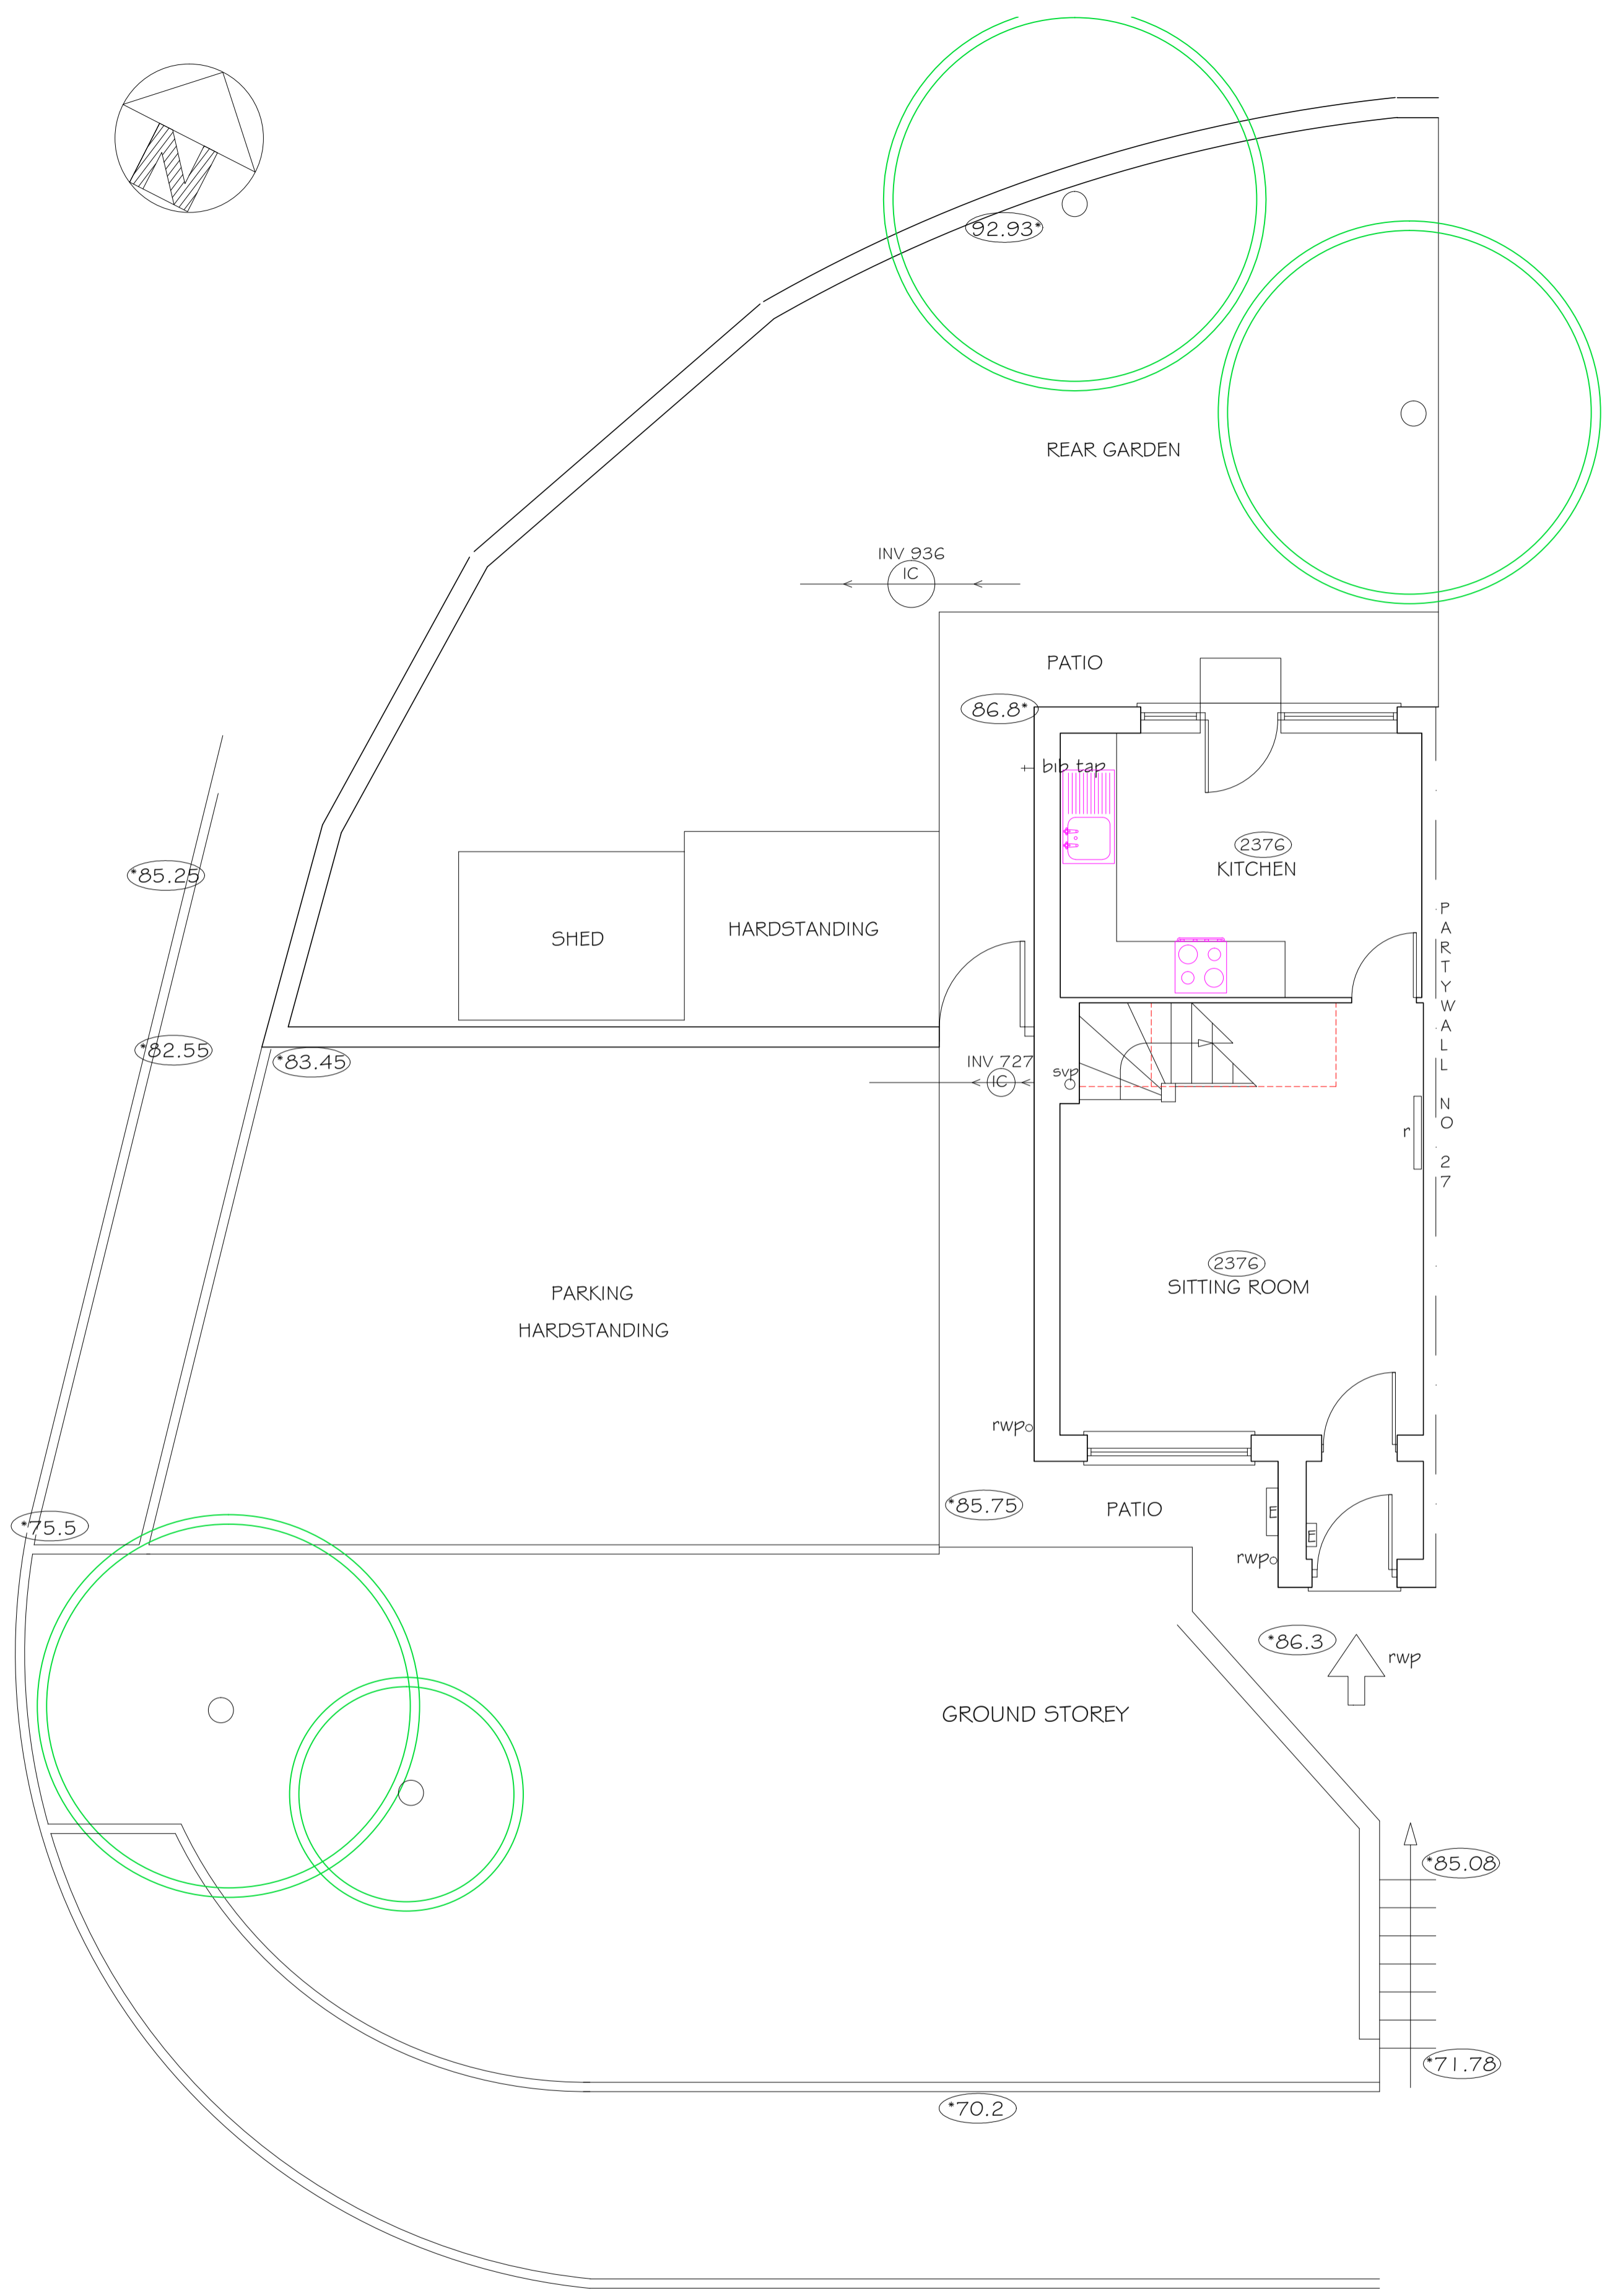

LOCATION MAP 1:1250

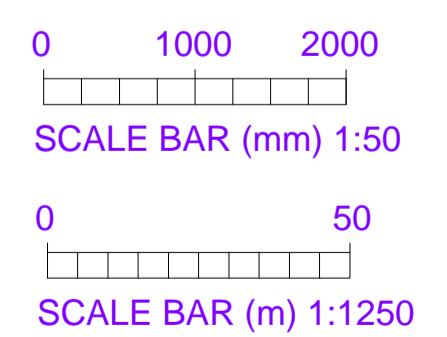

Notes:
 All dimensions to be checked on site by the contractor prior to setting out or fabrication of components.
 The contractor is not to scale dimensions off this drawing.
 This drawing shall not be reproduced without written authority.

Revisions:





No.	Amendments	Date	By

Project:
 25 Leaver Road
 Henley-on-Thames
 RG9 1UW





Drawing:
 Existing Plans & Location Map

WILDE SPOONER RALEIGH
 Chartered Building Surveyors
 88 Easton Street, High Wycombe, Buckinghamshire HP11 1LT
 Tel: 01494 452452 Fax: 01494 452455
 admin@wildespoonerraleigh.co.uk

Drawn: EM	PRINT @ A1
Scale: 1:50 & 1:1250	Date: 19/12/2019
Dwg. No. 10251/5/01	Rev:

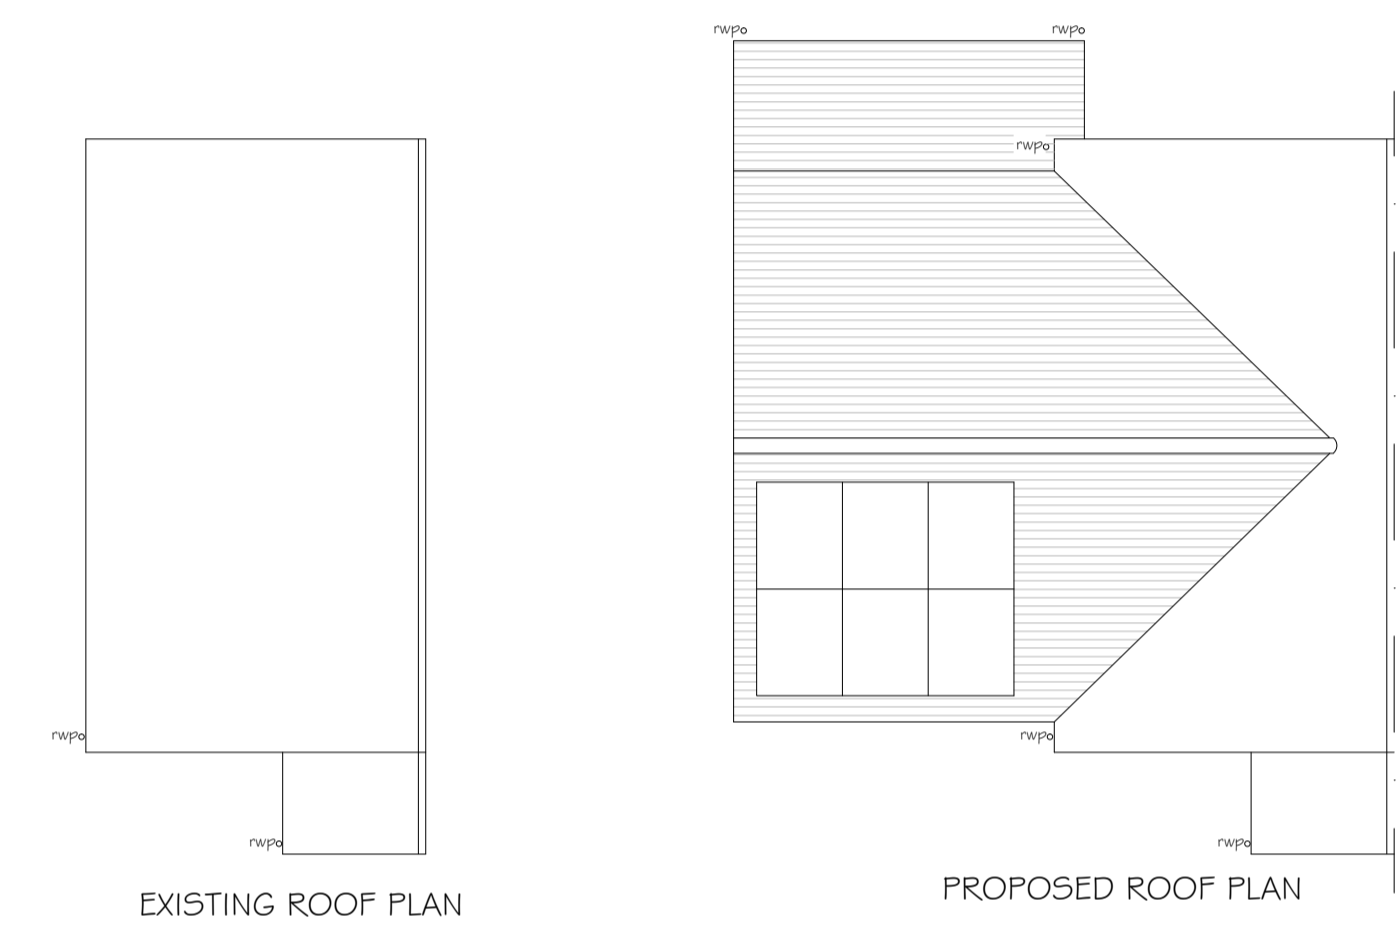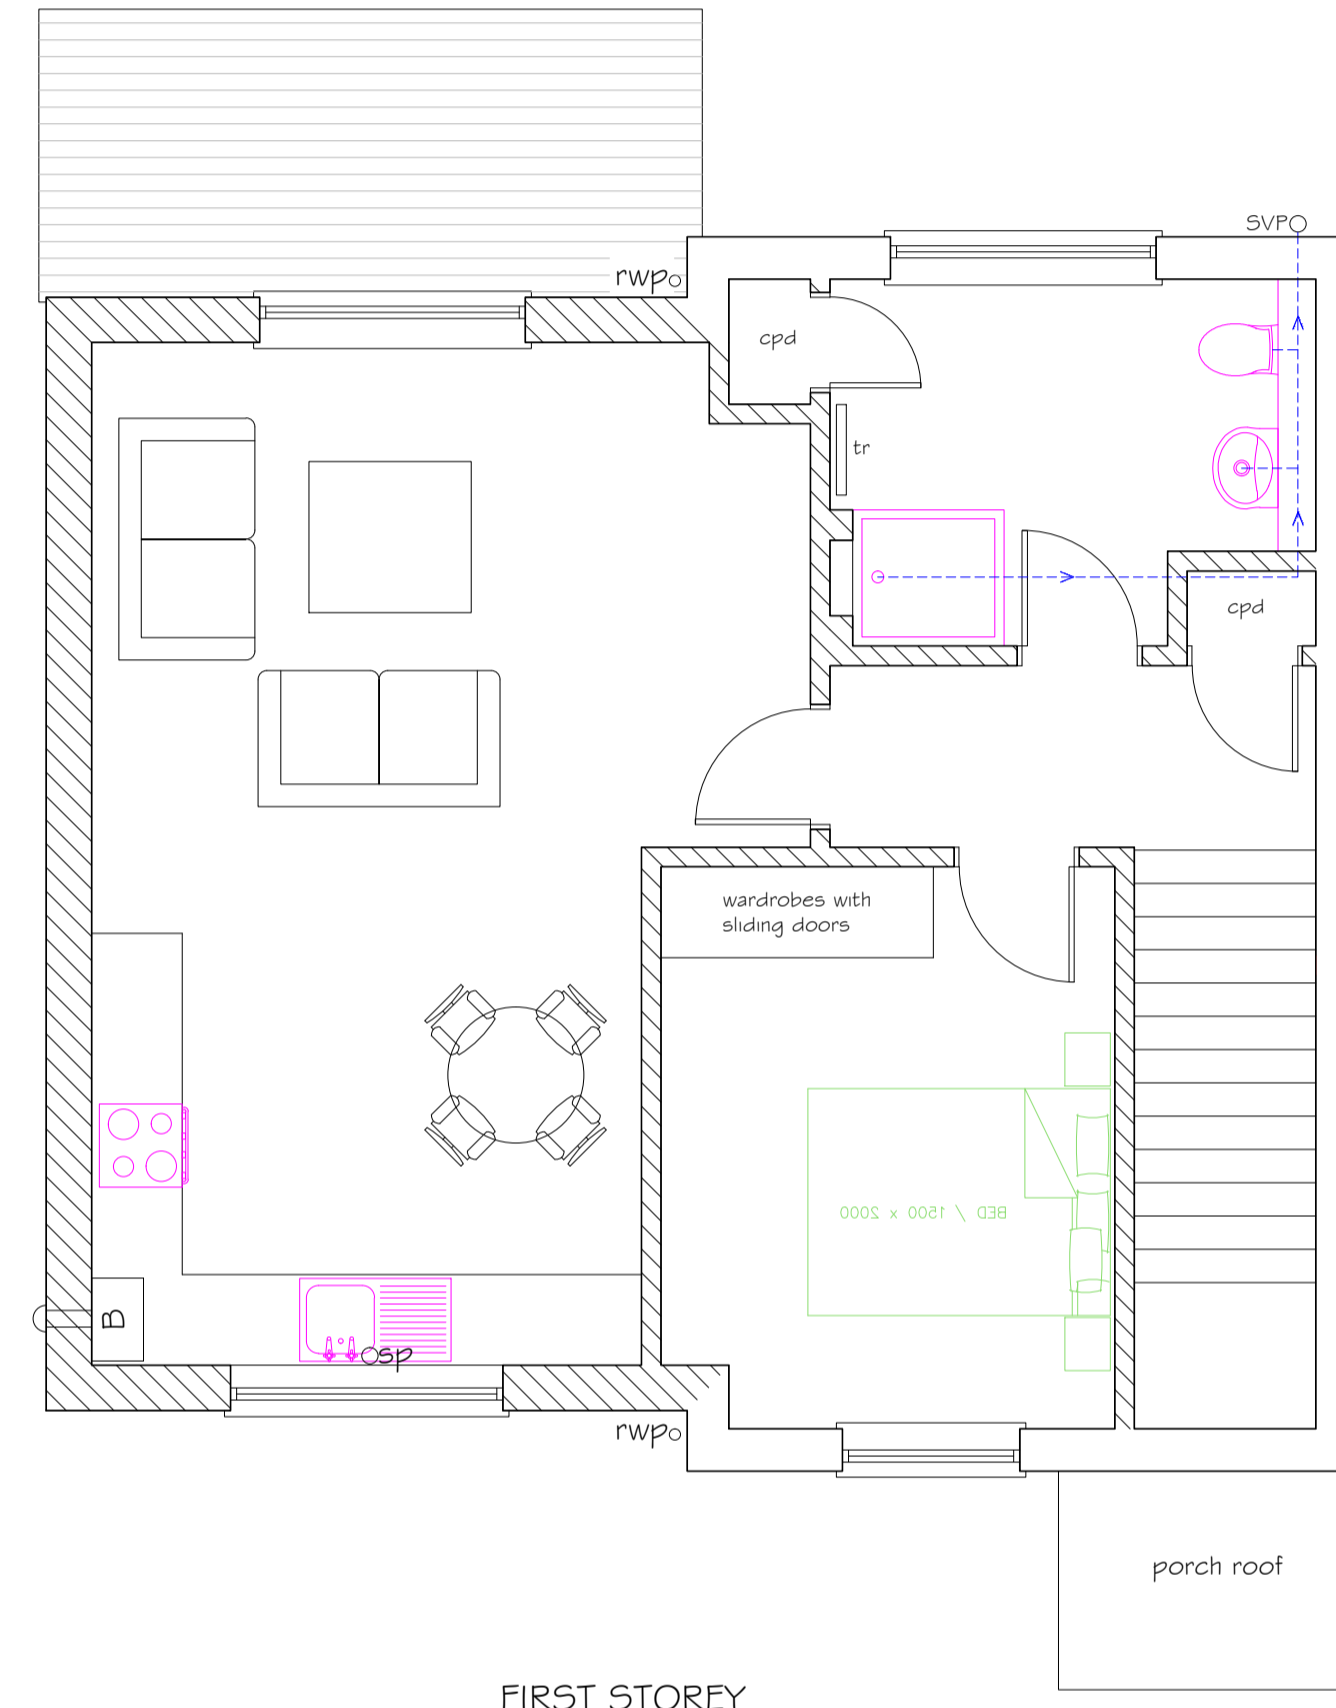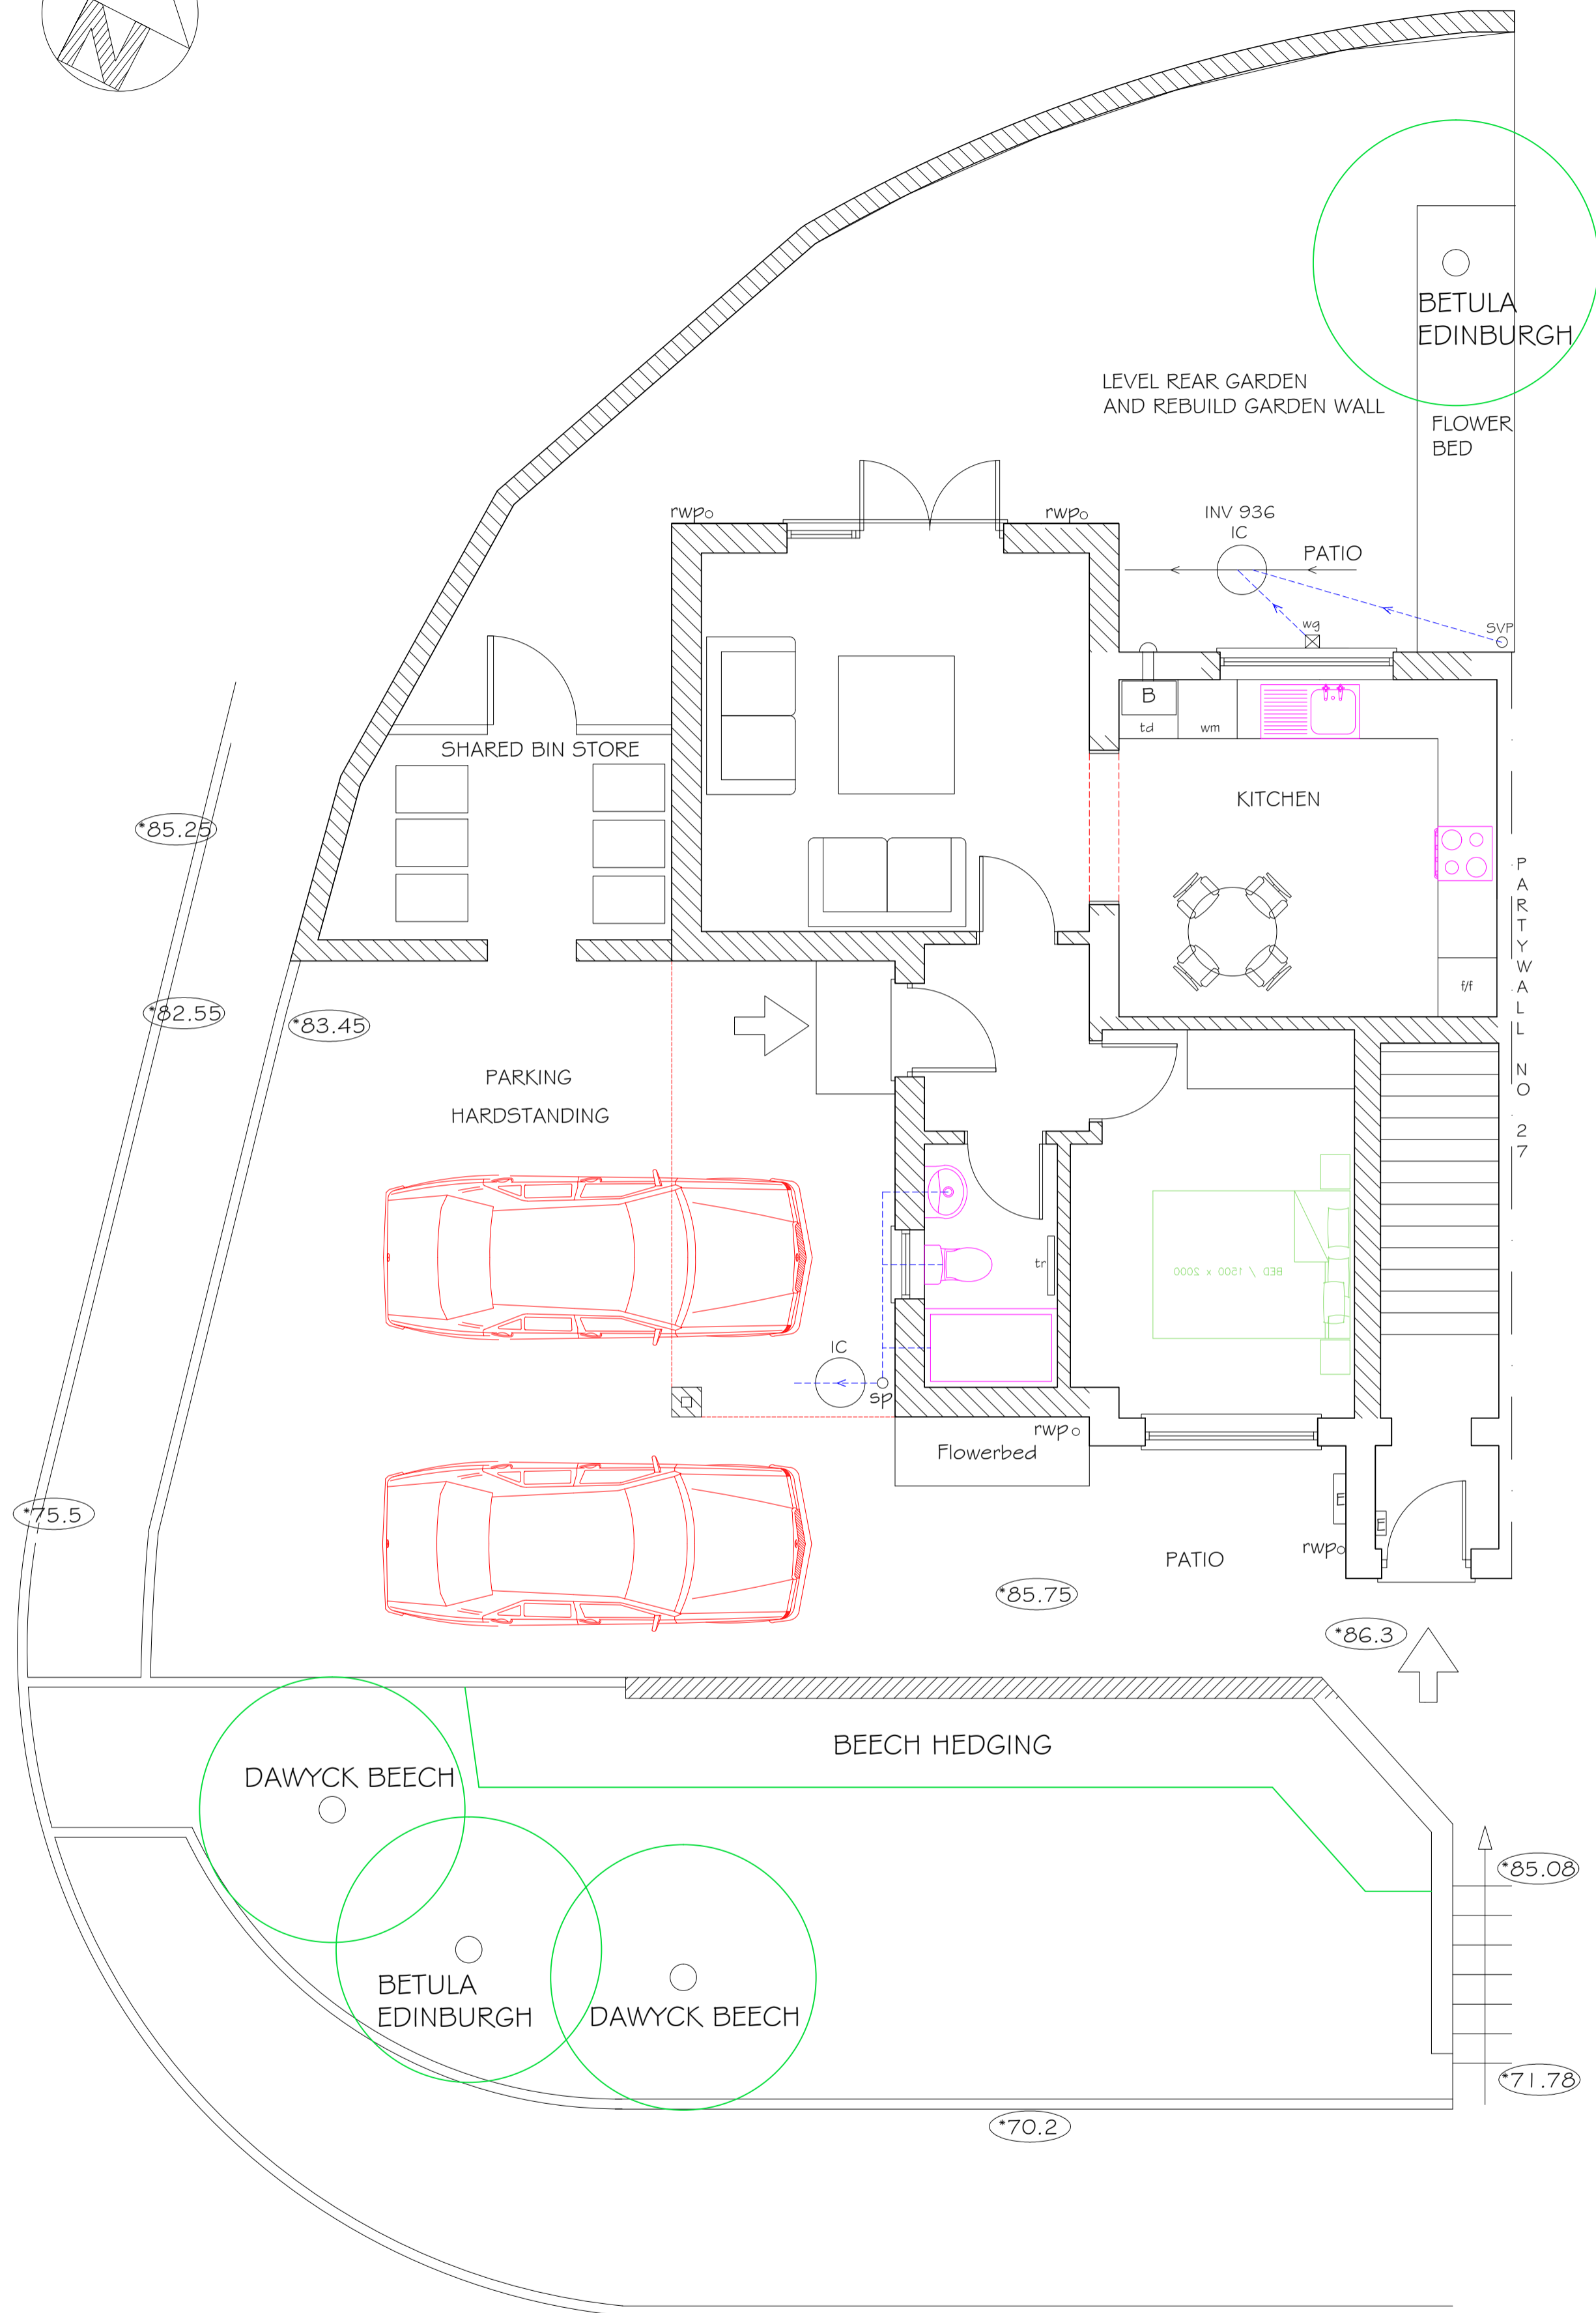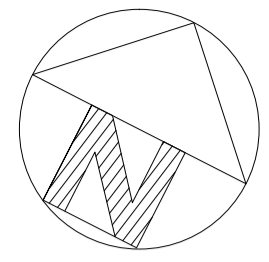

ROOF PLANS 1:100

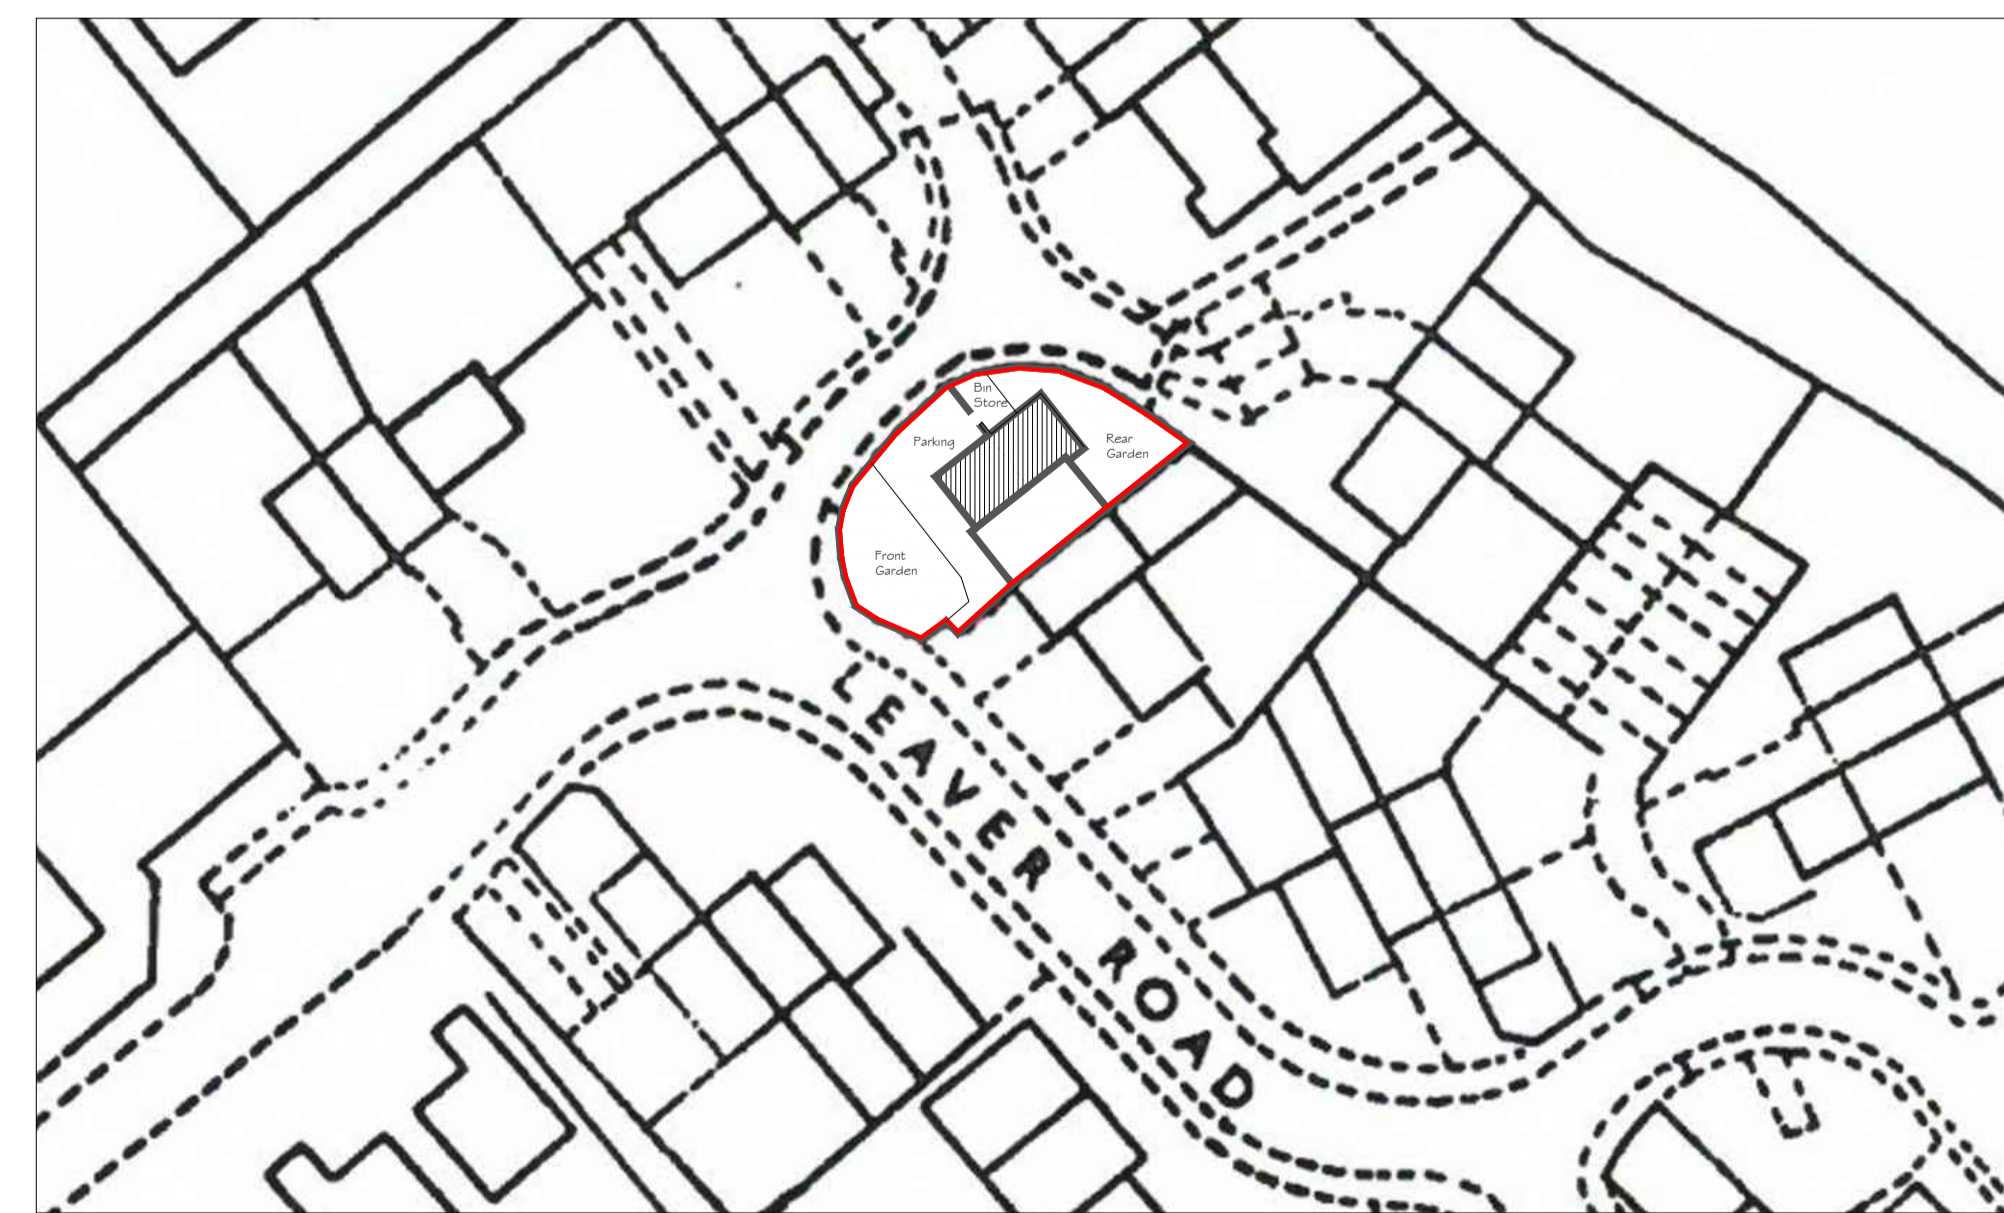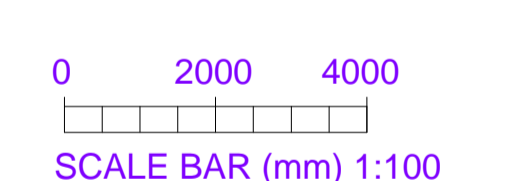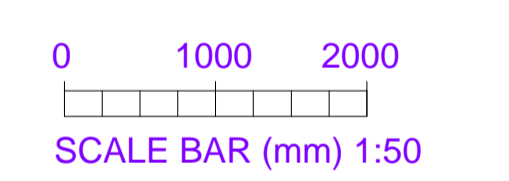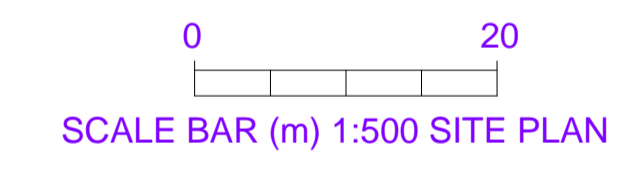

Notes:
 All dimensions to be checked on site by the contractor prior to setting out or fabrication of components.
 The contractor is not to scale dimensions off this drawing.
 This drawing shall not be reproduced without written authority.

Revisions:

No.	Amendments	Date	By

Project:
 25 Leaver Road
 Henley-on-Thames
 RG9 1UW

Drawing:
 Proposed Plans, Roof Plan and Site Plan

WILDE SPOONER RALEIGH
 Chartered Building Surveyors
 88 Easton Street, High Wycombe, Buckinghamshire HP11 1LT
 Tel: 01494 452452 Fax: 01494 452455
 admin@wildespooneraleigh.co.uk



Drawn: EM	PRINT @ A1
Scale: 1:50 #1:100	Date: 14/03/2023
Dwg. No. 10251/5/02	Rev: C