

© Crown copyright and database rights 2023 Ordnance Survey 100018668



Application No. P23/S1226/FUL

1:1,250 scale



South Oxfordshire District Council is licensed to use Ordnance Survey mapping for its own business use as a member of the Public Sector Mapping Agreement.

Persons viewing this mapping should contact Ordnance Survey copyright for advice where they wish to use Ordnance Survey mapping for their own use.



Planning application	09.11.22 /
note	date rev

Hudson **Architecture** Studio

www.hudson-architects.co.uk
studio@hudson-architects.co.uk 01865 818195


Mrs. J. Leadbetter
Land adj. to 55 Broadway

21_029	revision /
S_120	


drawing
Existing Front Elevation

scale
1/100 @ A3

drawn by
MH

 

Appendix 2

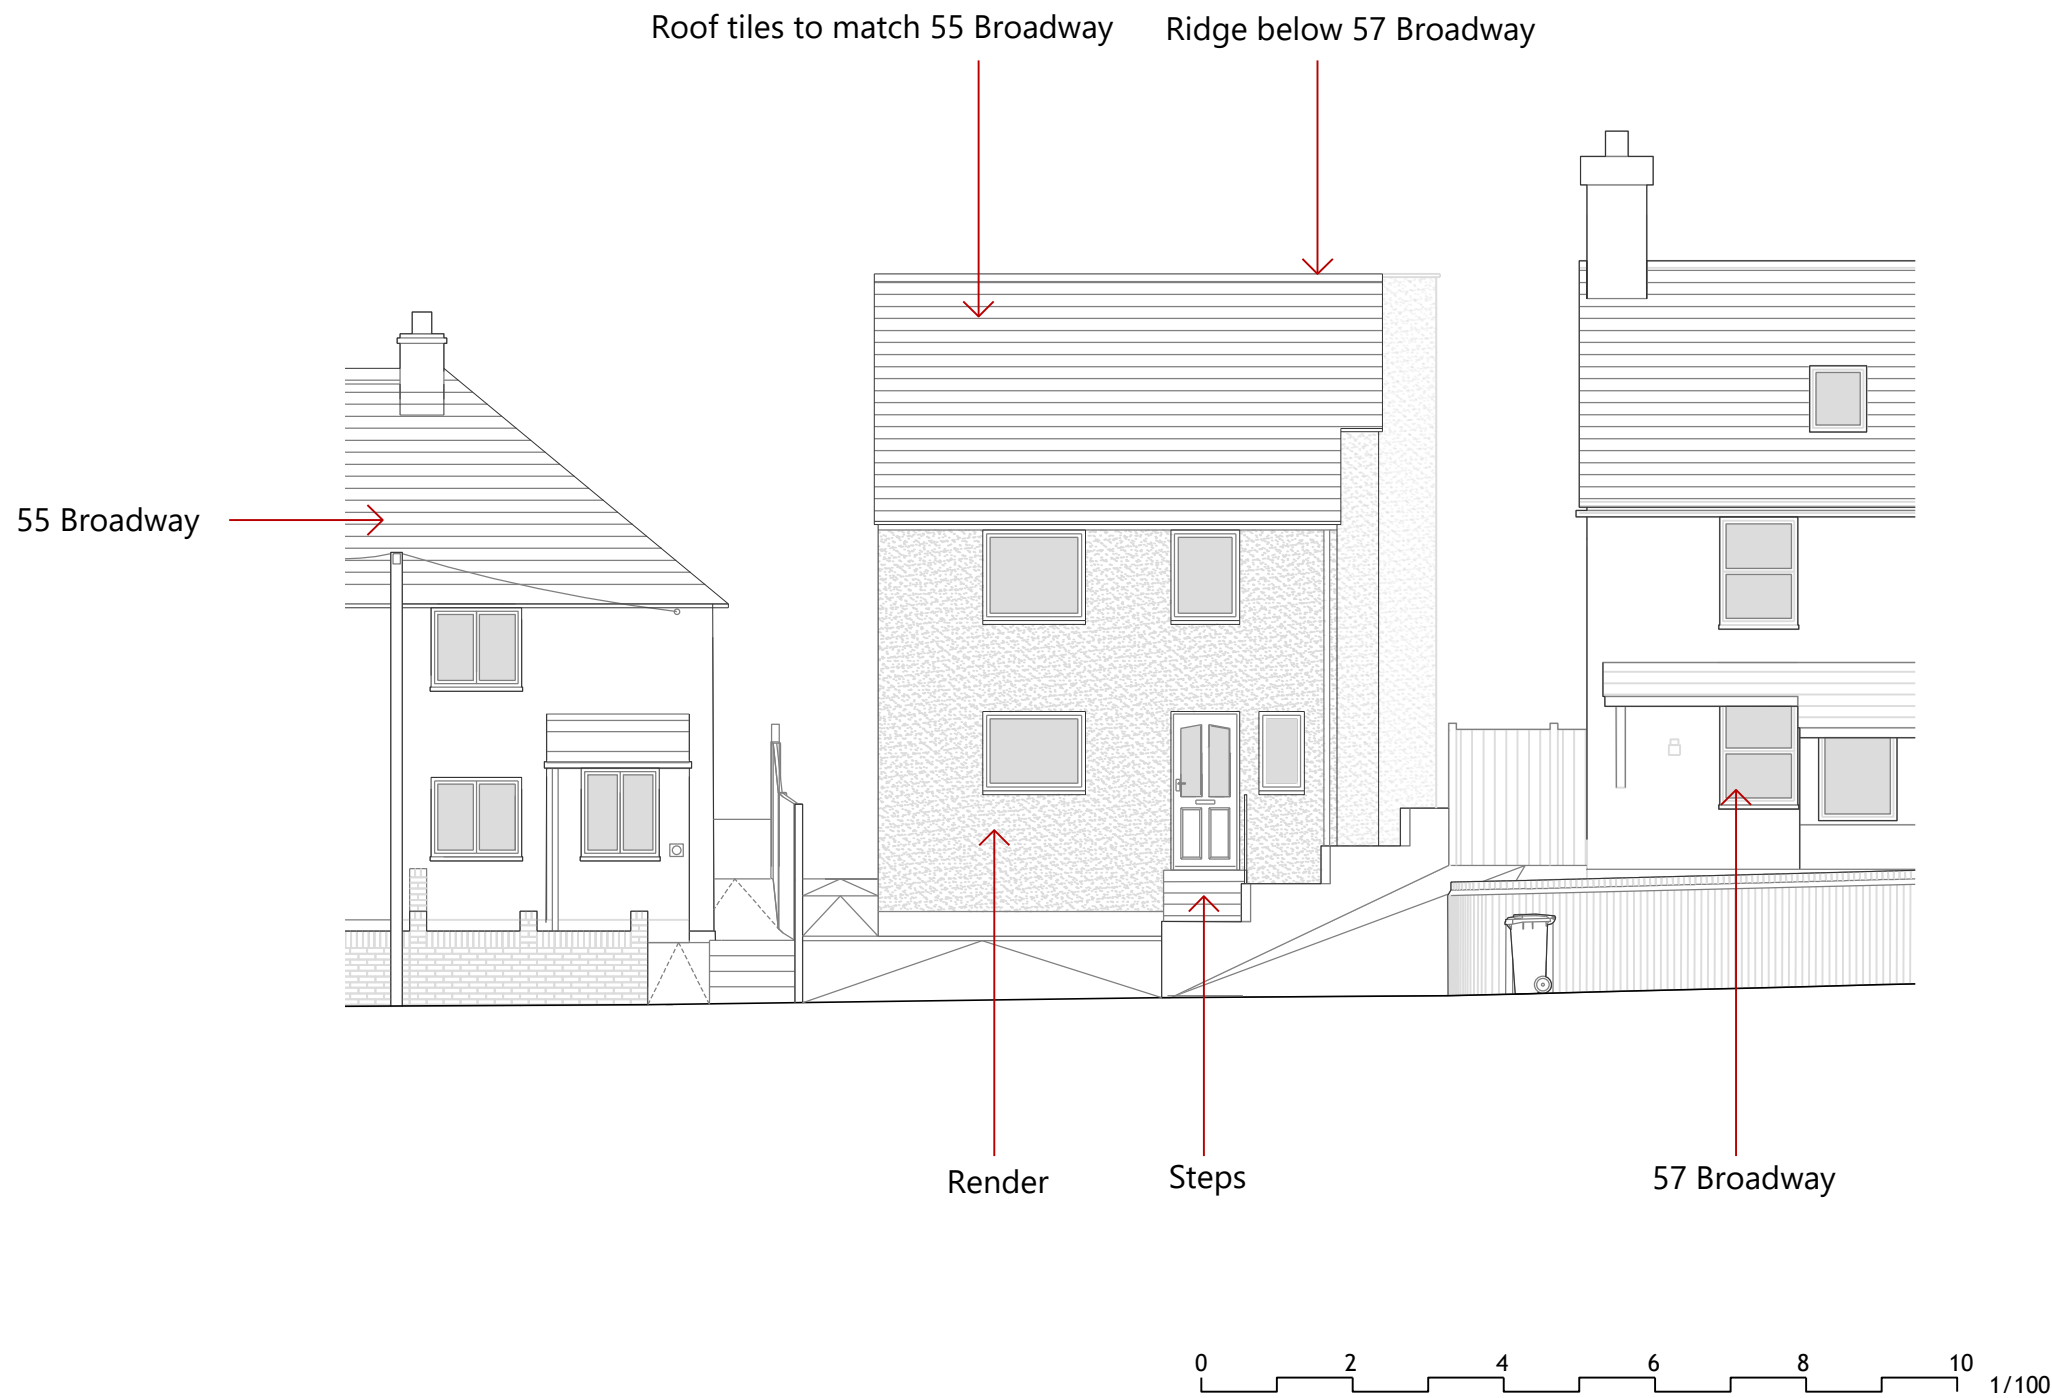

First issue	24.02.23 /
note	date rev

Hudson **Architecture** Studio

www.hudson-architects.co.uk 01865 818195
 studio@hudson-architects.co.uk


Mrs. J. Leadbetter
 Land adj. to 55 Broadway

21_029	revision
Sk_220	/

drawing
 Front Elevation

scale
 1/100 @ A3

drawn by
 MH

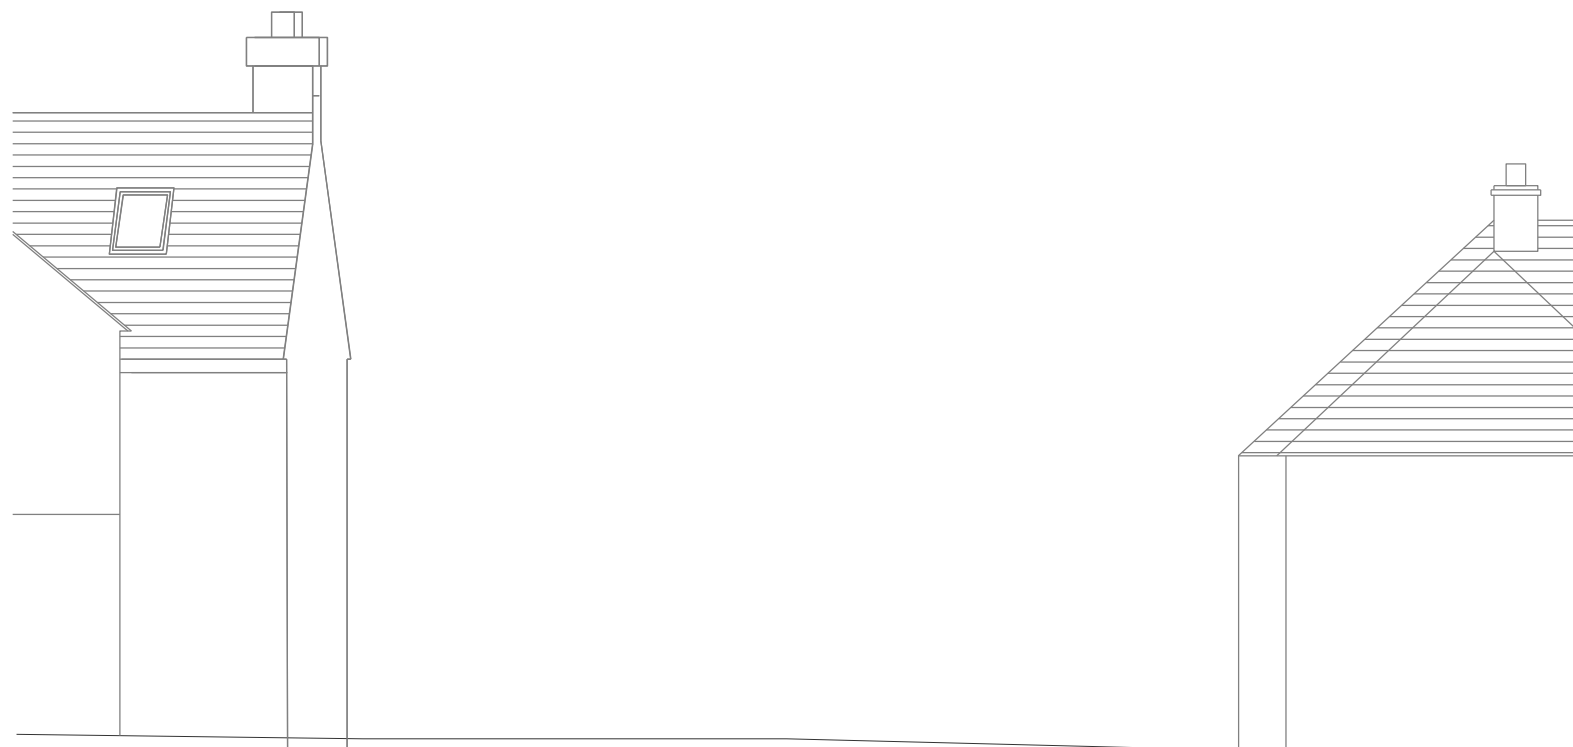

Planning application	10.11.22	A
note	date	rev

Hudson **Architecture** Studio

www.hudson-architects.co.uk
studio@hudson-architects.co.uk 01865 818195


Mrs. J. Leadbetter
Land adj. to 55 Broadway



21_029	revision
S_122	A

drawing
Existing Rear Elevation

scale
1/100 @ A3

drawn by
MH

 

 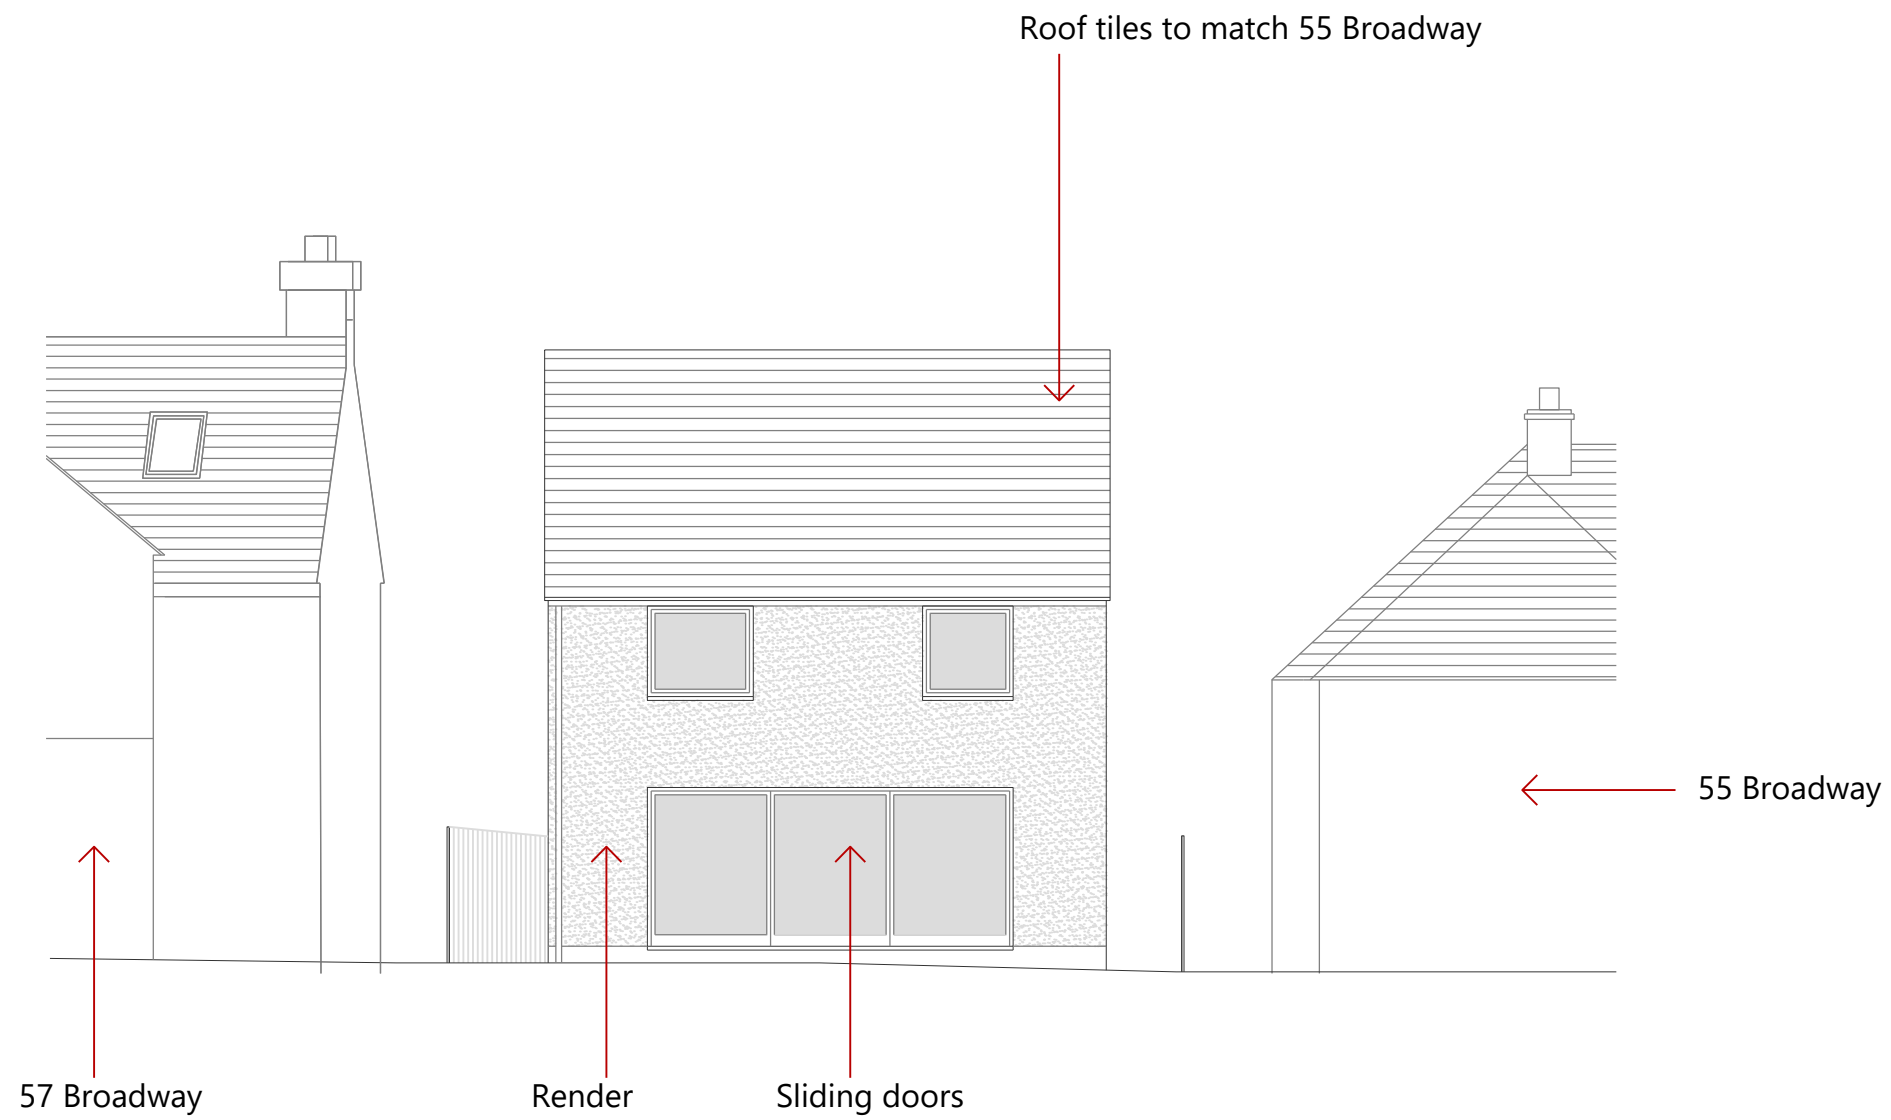

First issue	24.02.23 /
note	date rev

Hudson **Architecture** Studio

www.hudson-architects.co.uk
studio@hudson-architects.co.uk 01865 818195


Mrs. J. Leadbetter
Land adj. to 55 Broadway

21_029	revision
Sk_222	/


drawing
Rear Elevation

scale
1/100 @ A3

drawn by
MH

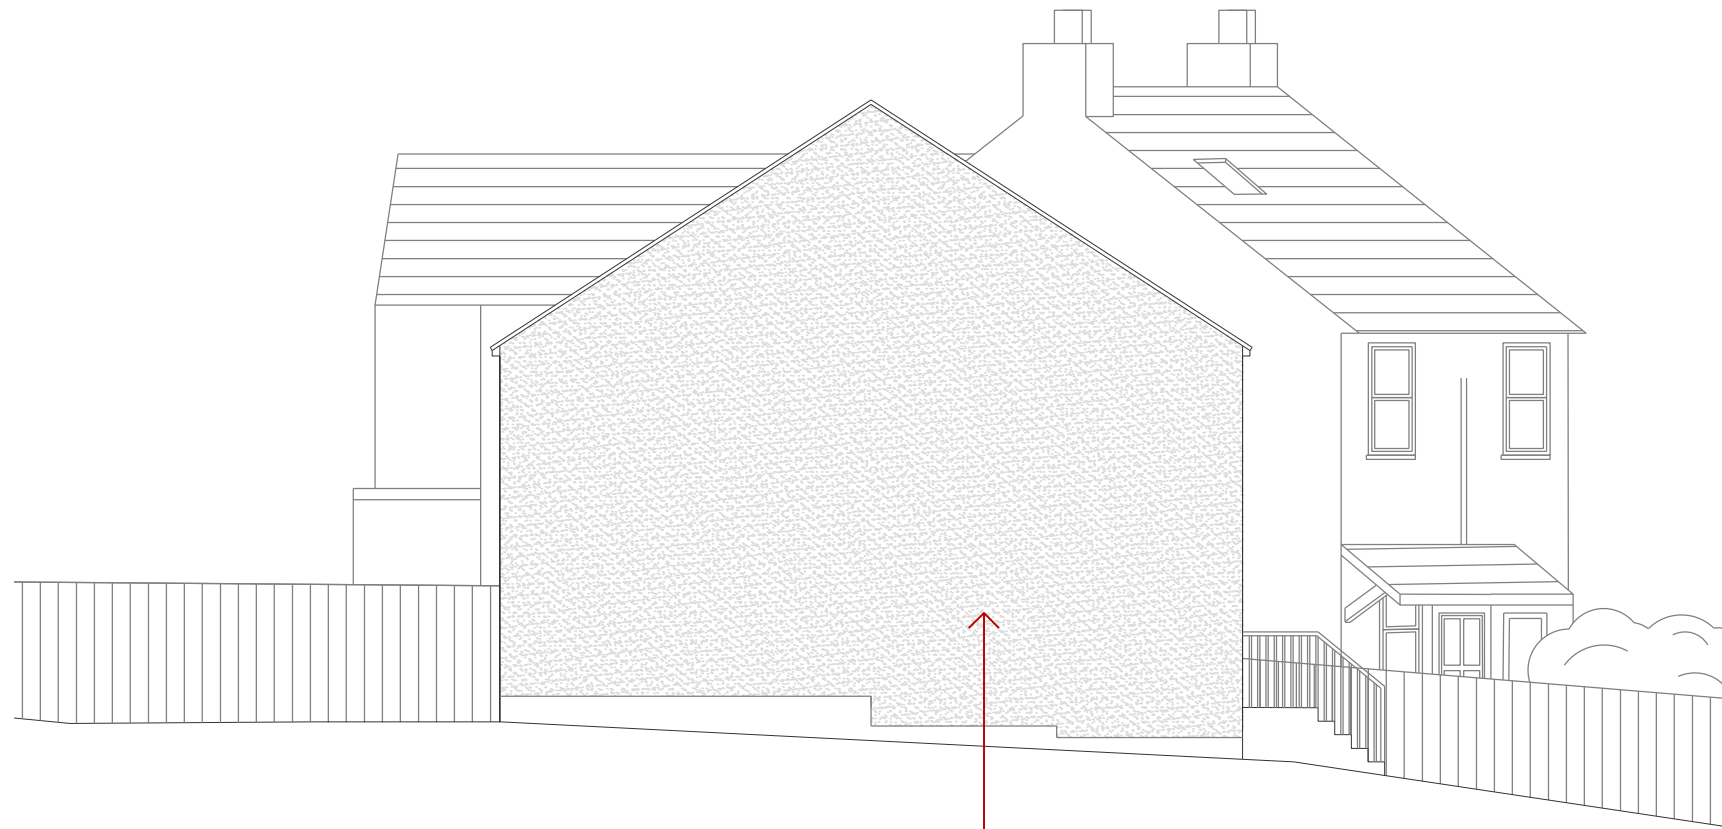

Render

 

First issue	24.02.23 /
note	date rev

Hudson **Architecture** Studio

www.hudson-architects.co.uk
studio@hudson-architects.co.uk 01865 818195



Mrs. J. Leadbetter
Land adj. to 55 Broadway

21_029	revision
Sk_221	/

drawing
Side Elevation

scale
1/100 @ A3

drawn by
MH

 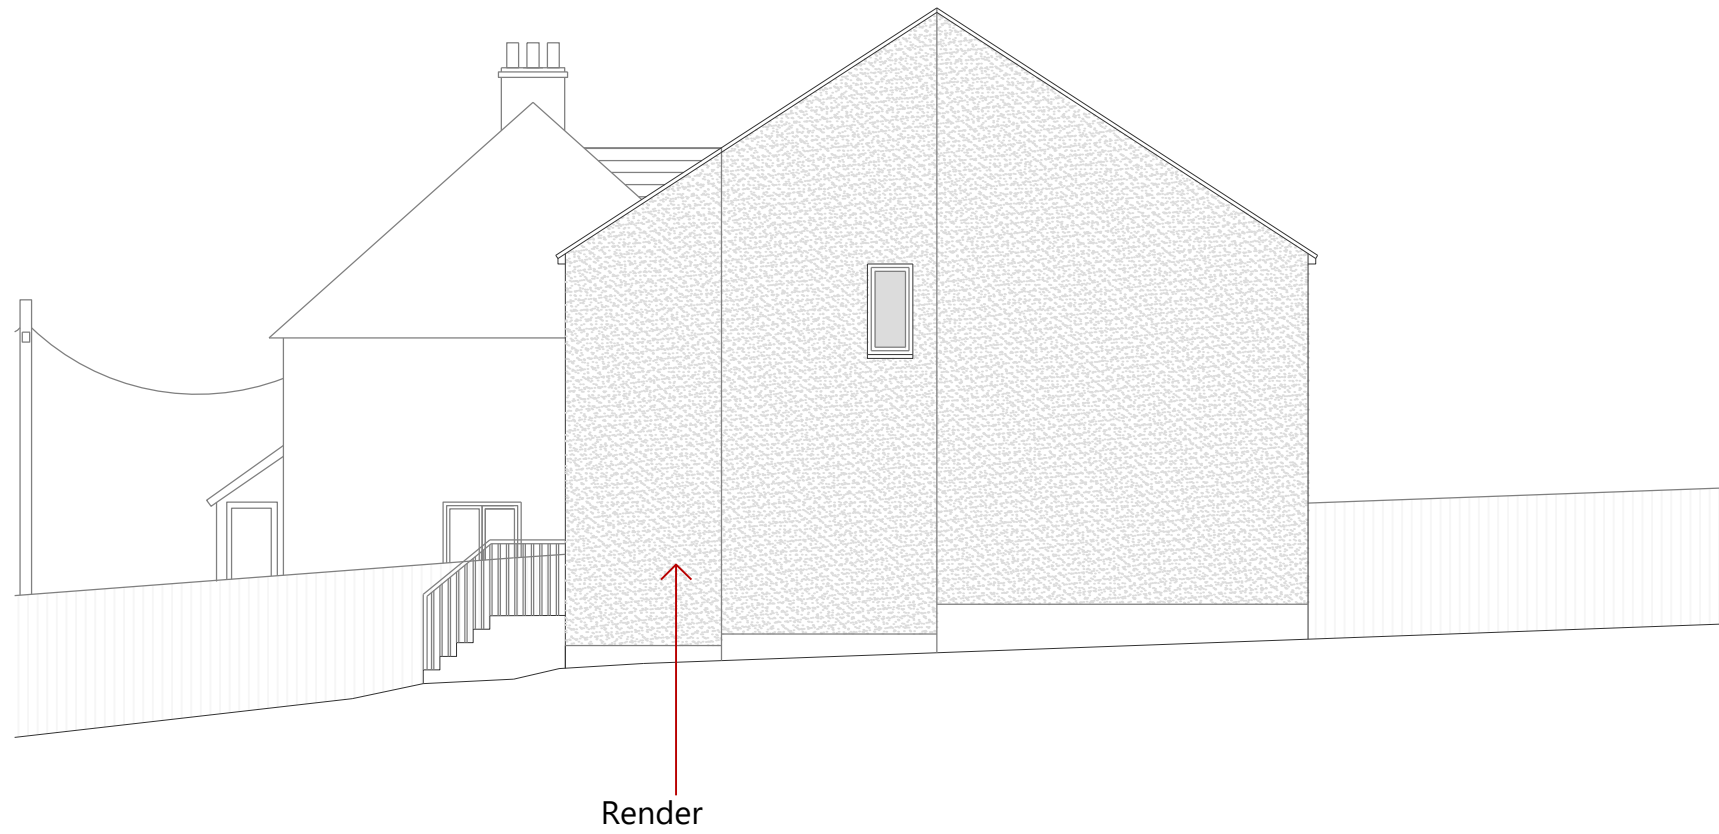

First issue	24.02.23 /
note	date rev

Hudson **Architecture** Studio

www.hudson-architects.co.uk
studio@hudson-architects.co.uk 01865 818195



Mrs. J. Leadbetter
Land adj. to 55 Broadway

21_029	revision
Sk_223	/

drawing
Side Elevation

scale
1/100 @ A3

drawn by
MH

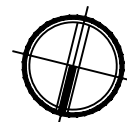 

Updated building footprint	24.02.23	A
First issue	08.02.23	/
note	date	rev

Hudson **Architecture** Studio

www.hudson-architects.co.uk
studio@hudson-architects.co.uk 01865 818195




Mrs. J. Leadbetter
Land adj. to 55 Broadway

21_029	revision
Sk_211	A

drawing
Proposed First Floor Plan

scale
1/100 @ A3

drawn by
MPL

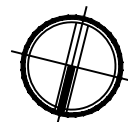 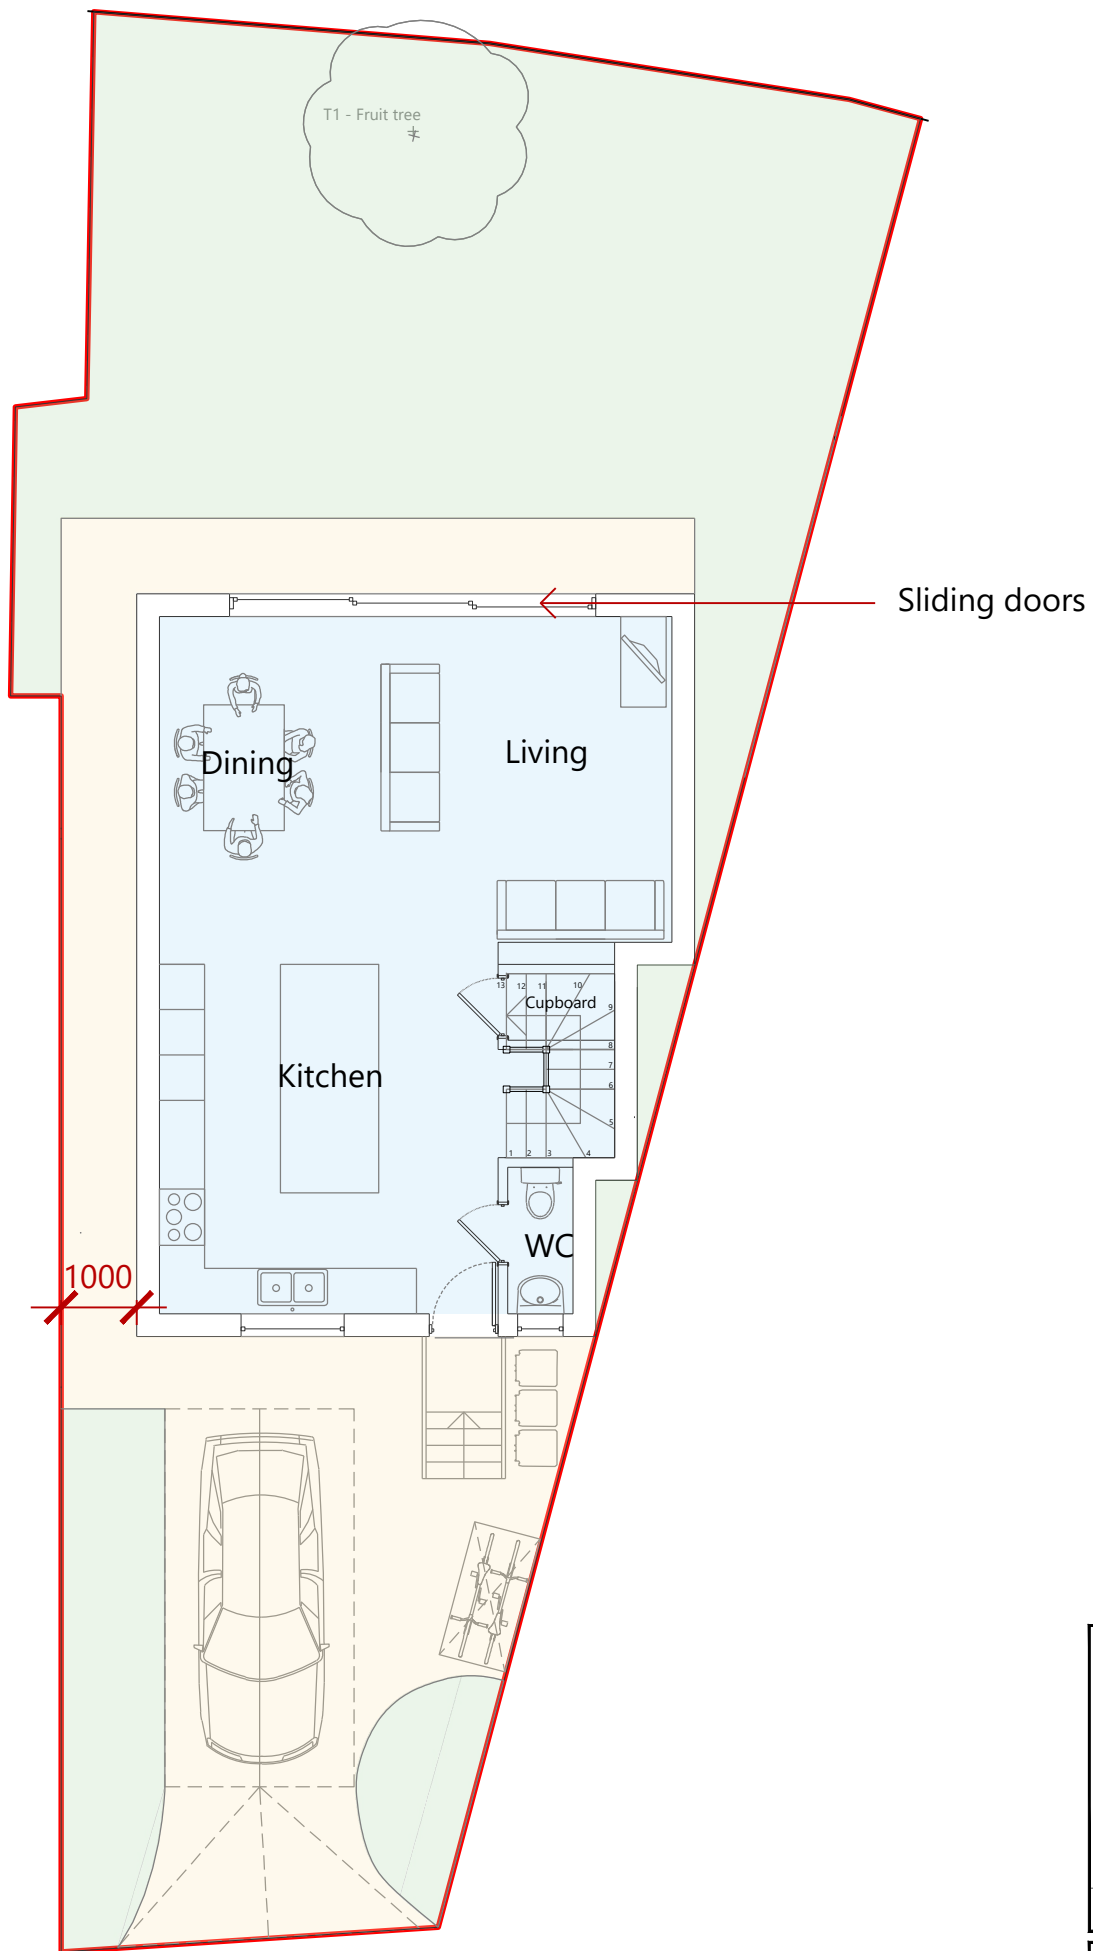

Updated building footprint	24.02.23 / A
First issue	08.02.23 /
note	date rev

Hudson *Architecture* Studio

www.hudson-architects.co.uk
studio@hudson-architects.co.uk 01865 818195


Mrs. J. Leadbetter
Land adj. to 55 Broadway

21_029	revision
Sk_210	A


drawing
Ground Floor Plan

scale
1/100 @ A3

drawn by
MJP

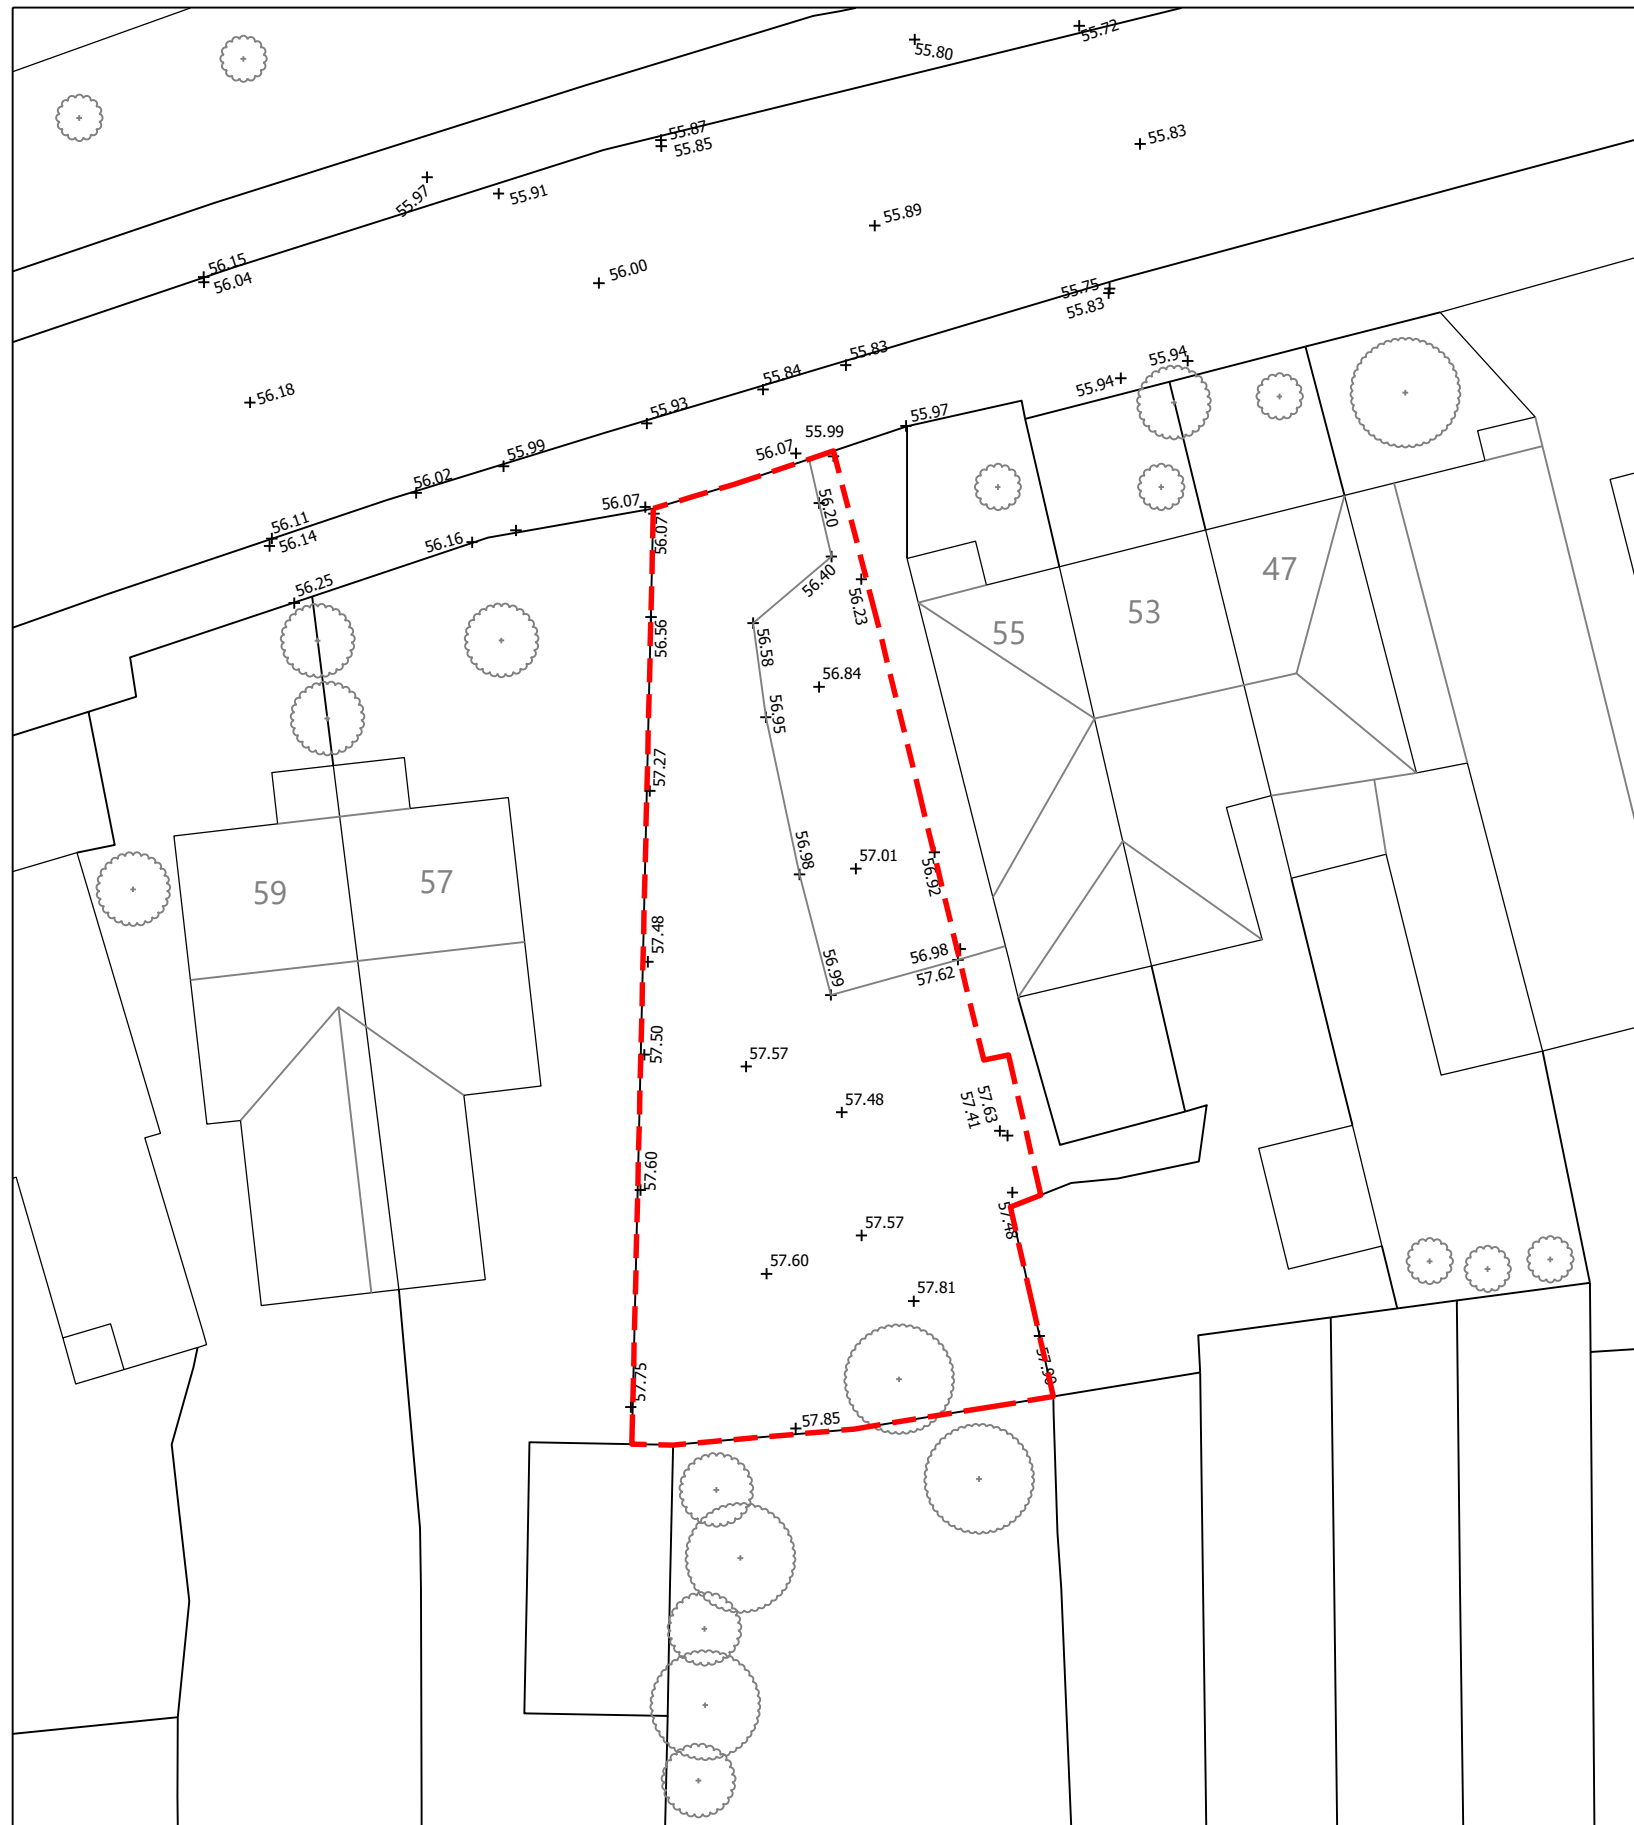

Site Plan
Scale 1/200

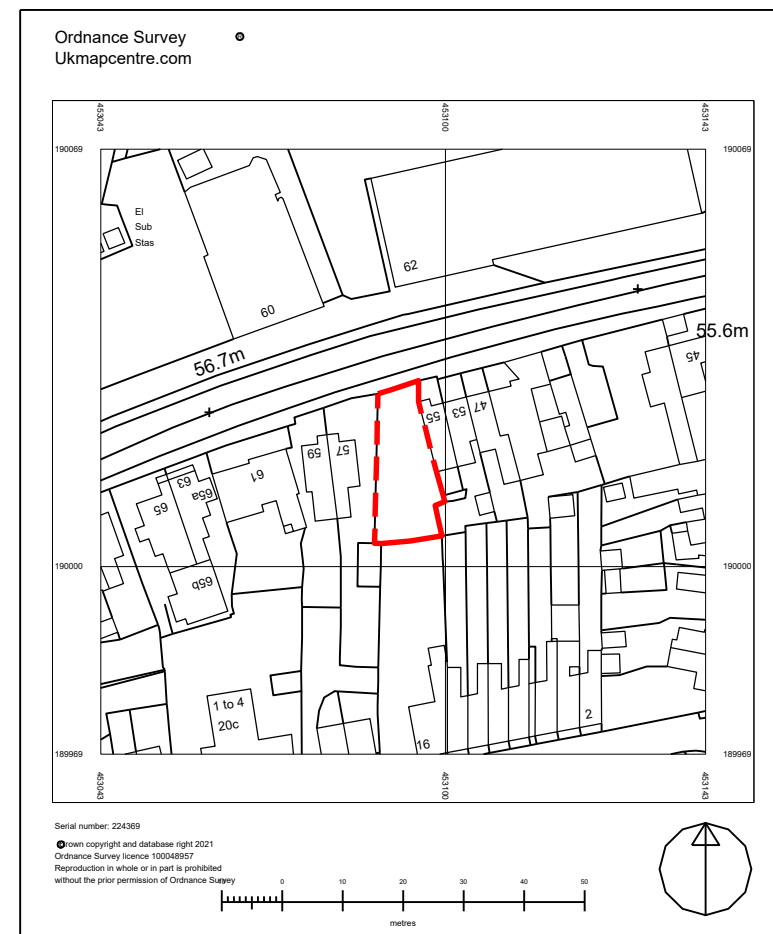

OS Map
Scale 1/1250

/	/	/
note	date	rev

Hudson *Architecture* Studio

www.hudson-architects.co.uk
studio@hudson-architects.co.uk 01865 818195

Mrs. Leadbetter
Land adj. to 55 Broadway


S1_029	revision /
S_001	

drawing
Existing Site and Location Plan

scale
1/200 and 1/1250 @ A3

drawn by
AMc

Foul drainage to connect to mains sewer

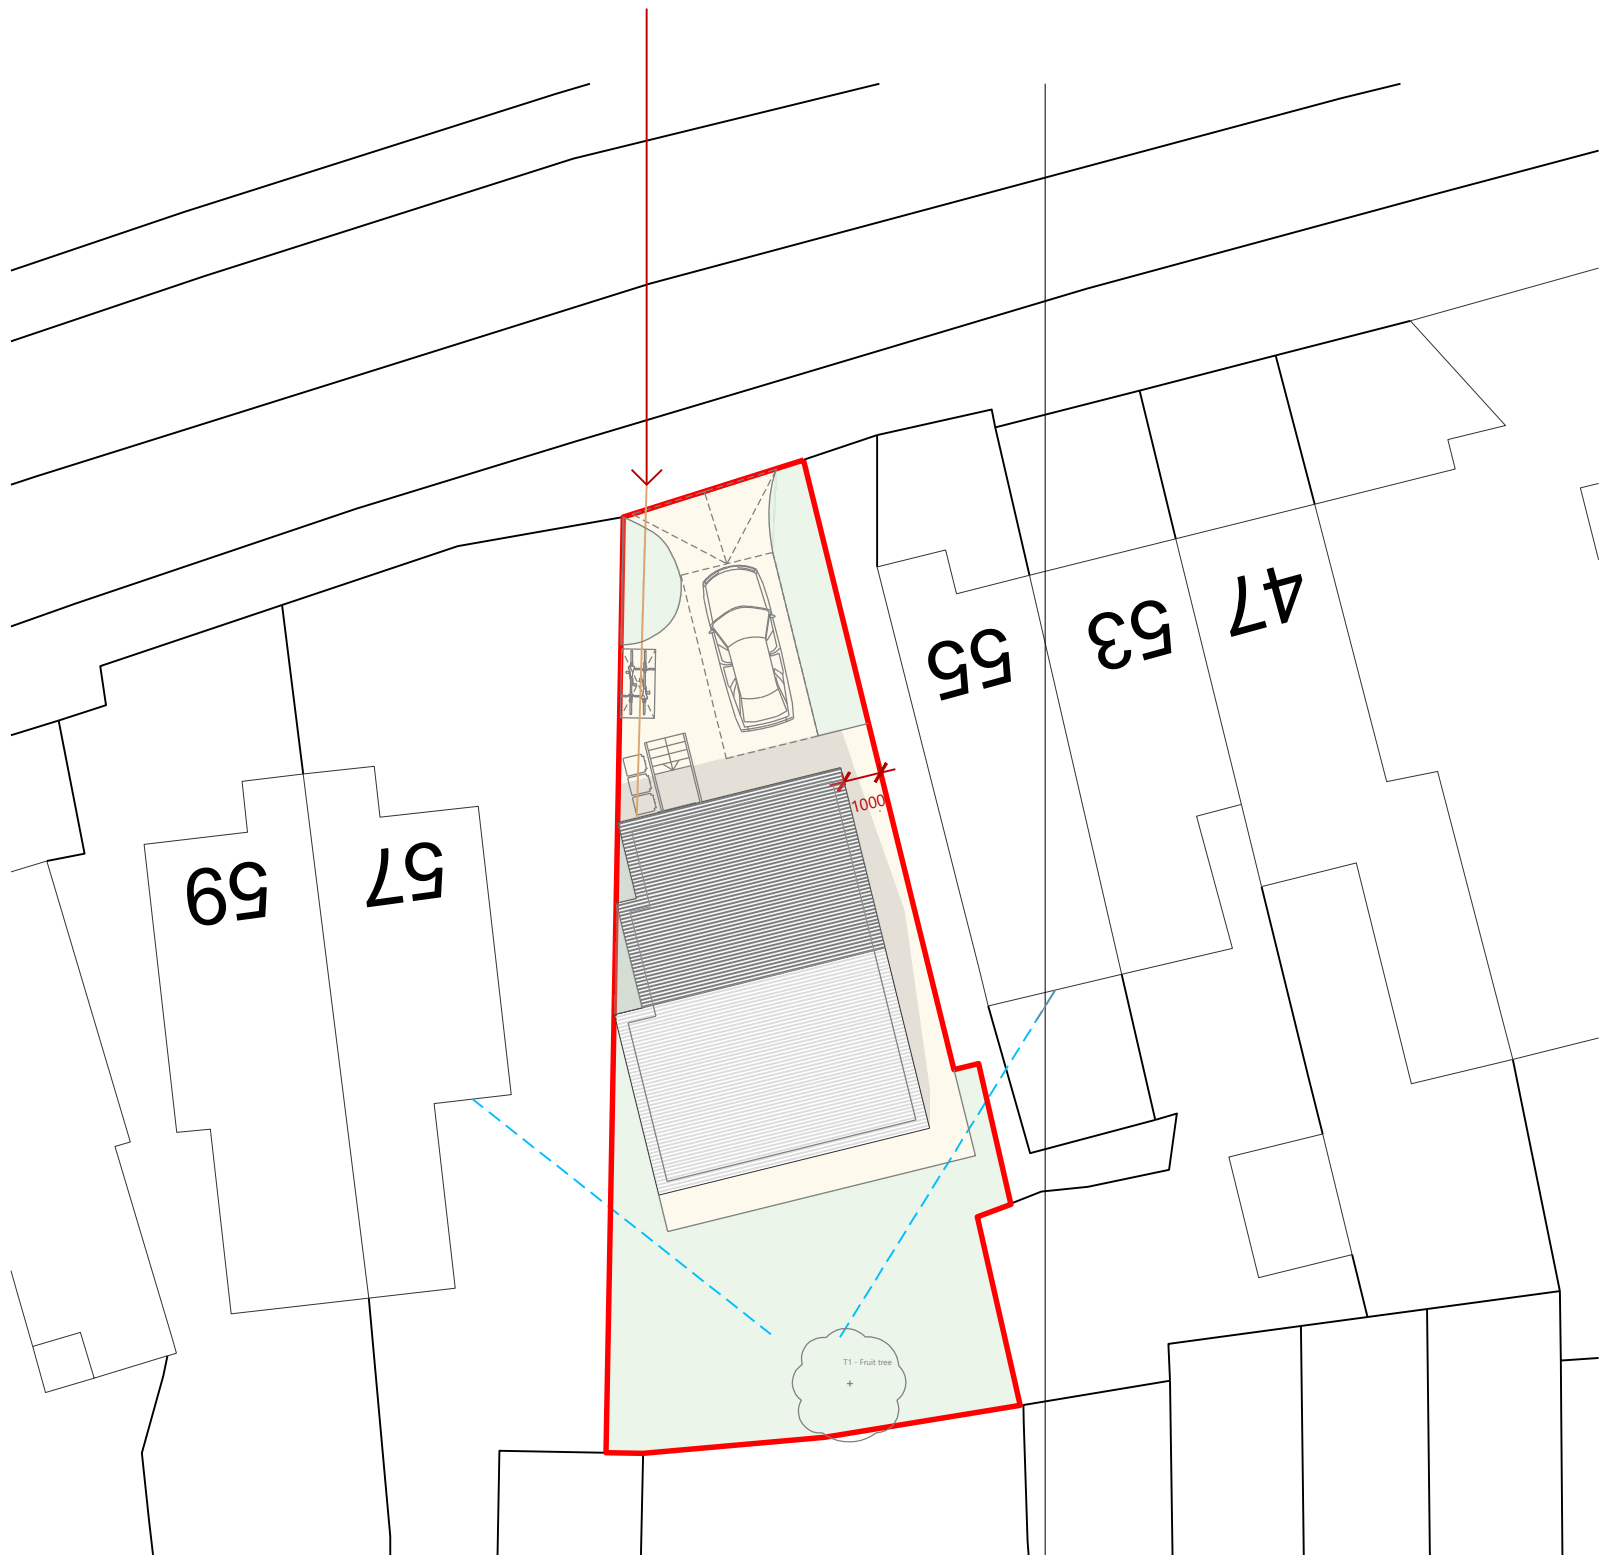

76m² rear garden amenity space
 3b6p, 2-storeys
 GIA - 111.9m²

Updated building footprint	24.02.23	A
First issue	08.02.23	/
note	date	rev



Hudson **Architecture** Studio

www.hudson-architects.co.uk
 studio@hudson-architects.co.uk 01865 818195

Mrs. J. Leadbetter
 Land adj. to 55 Broadway

21_029	revision
Sk_201	A

drawing
 Proposed Site Plan
 scale
 1/200 @ A3
 drawn by
 RMP

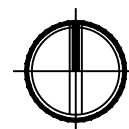 

This page is intentionally left blank