

© Crown copyright and database rights 2023 Ordnance Survey 100018668




South and Vale GIS
 Printed on 22 September 2023
 at a scale of 1:2,394




South Oxfordshire District Council is licensed to use Ordnance Survey mapping for its own business use as a member of the Public Sector Mapping Agreement.

Persons viewing this mapping should contact Ordnance Survey copyright for advice where they wish to use Ordnance Survey mapping for their own use.


**Approved Plan
P23/S0191/FUL**

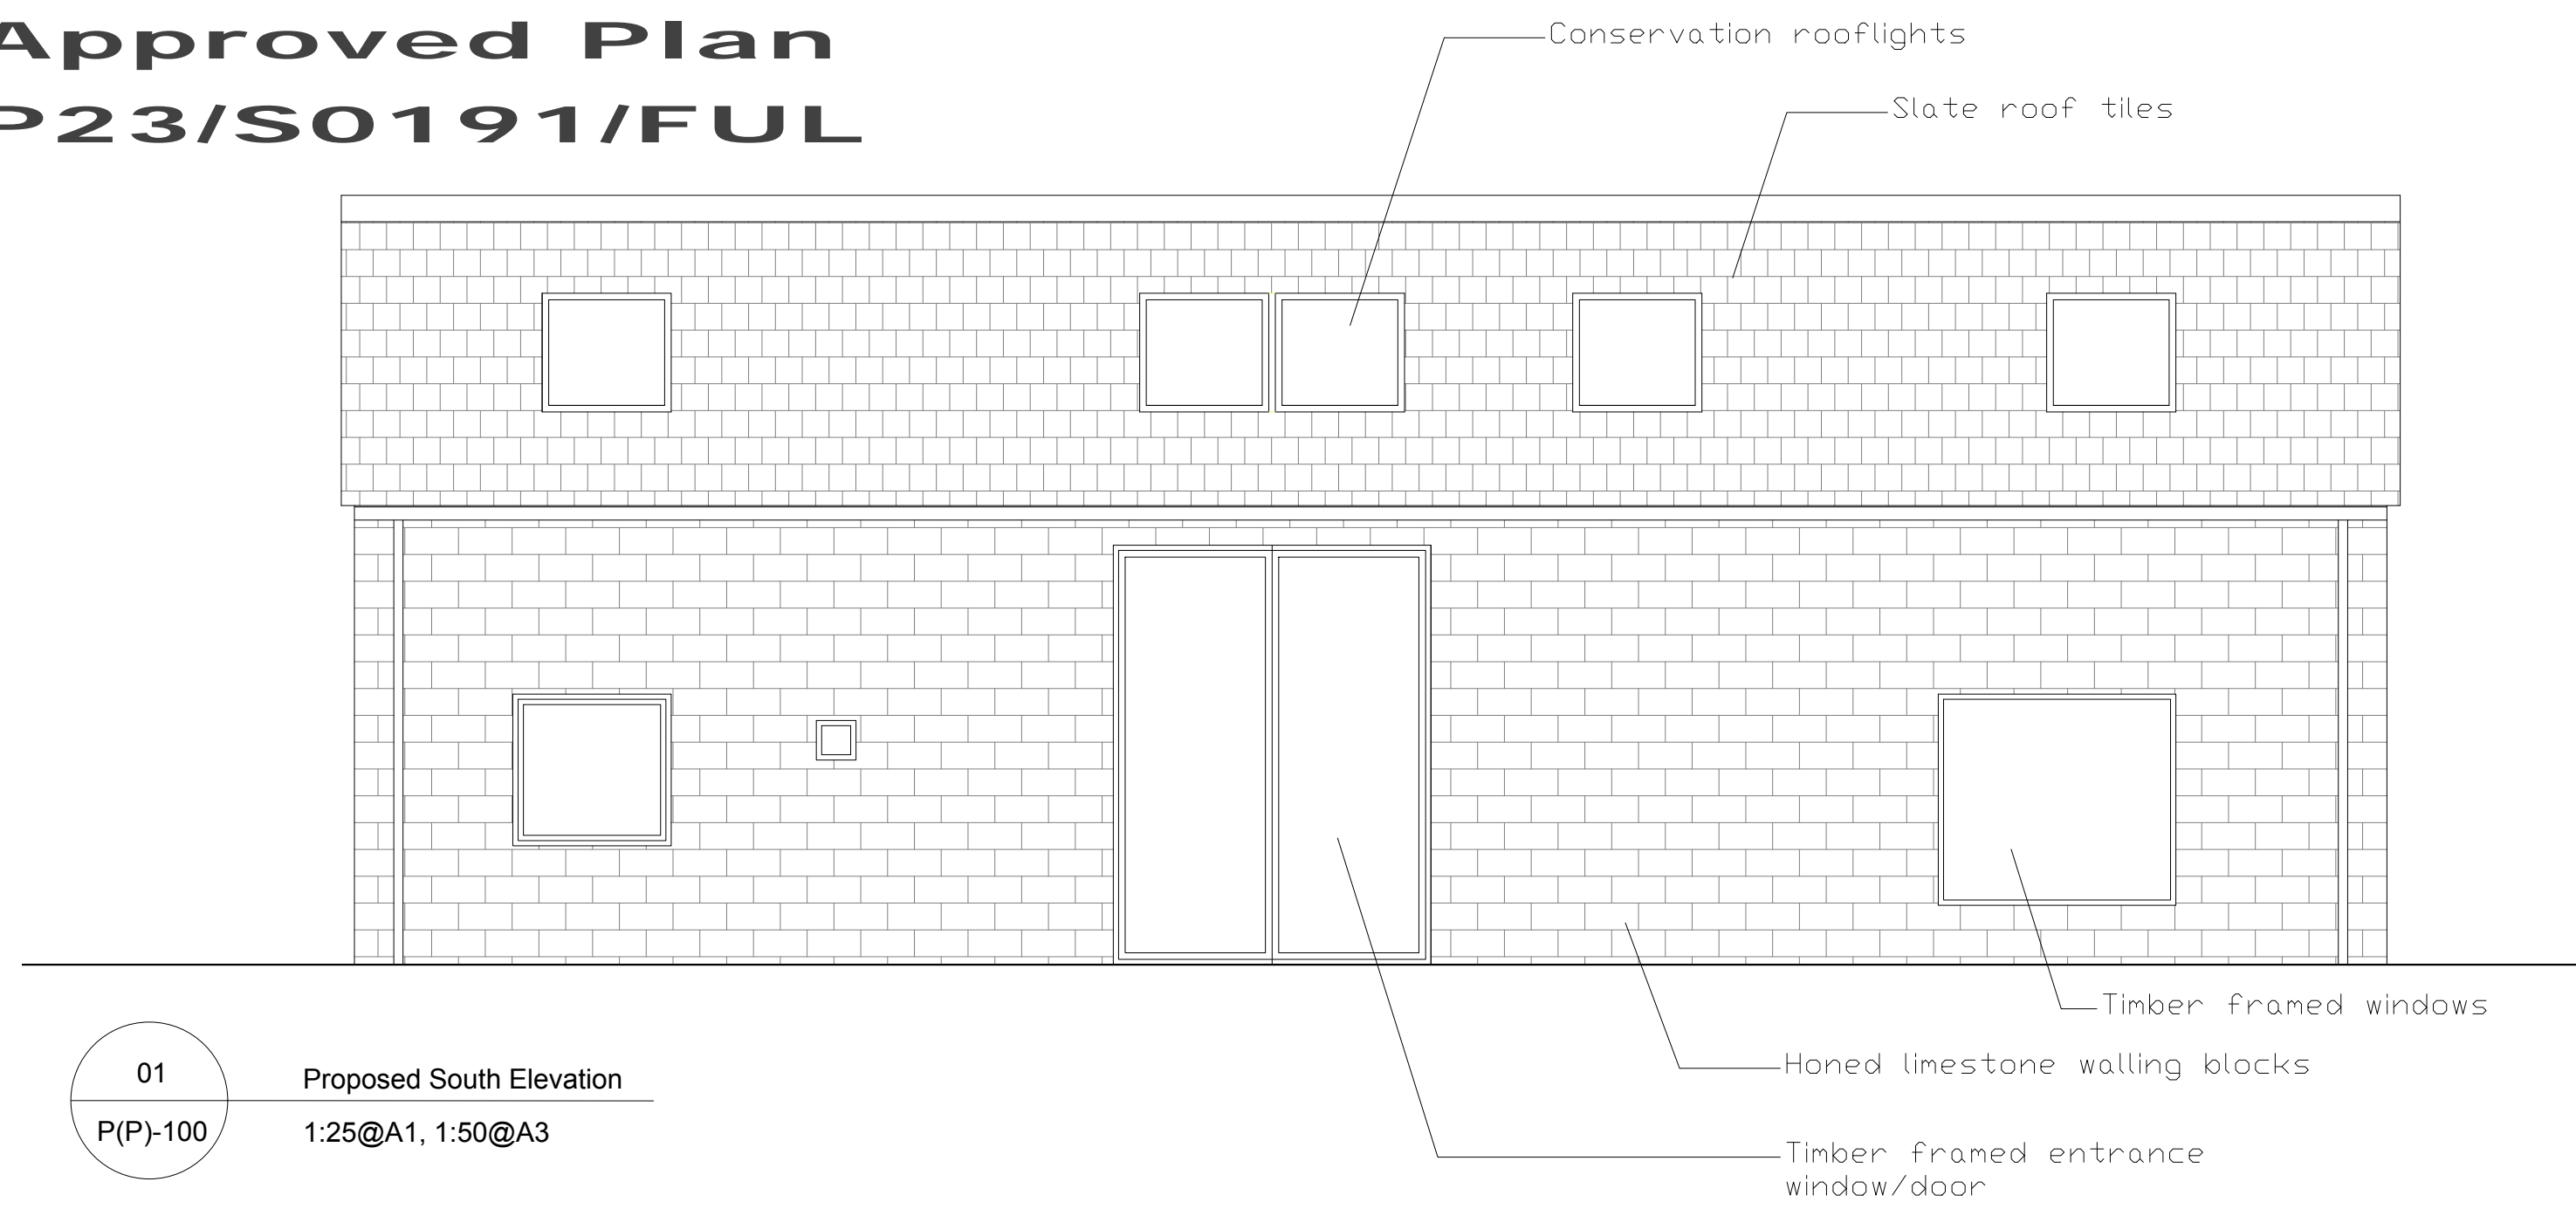


01
P(P)-100
Proposed South Elevation
1:25@A1, 1:50@A3

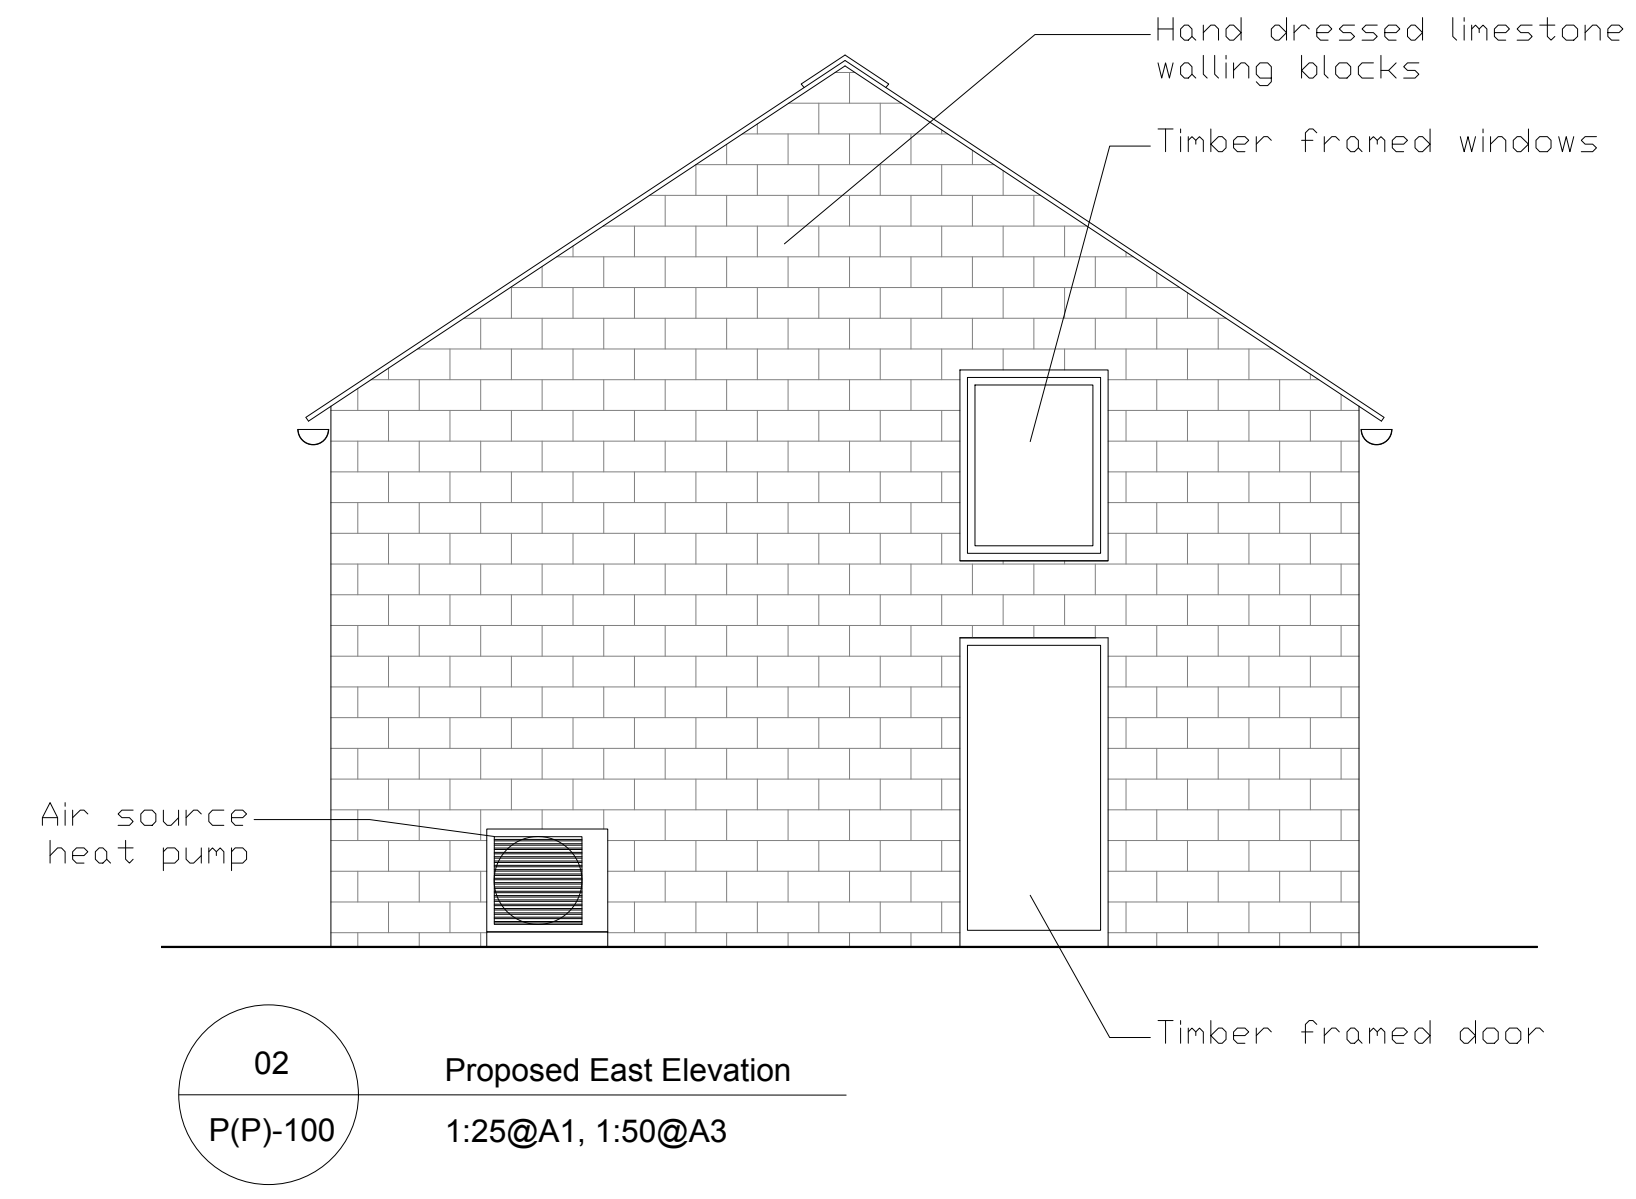


02
P(P)-100
Proposed East Elevation
1:25@A1, 1:50@A3

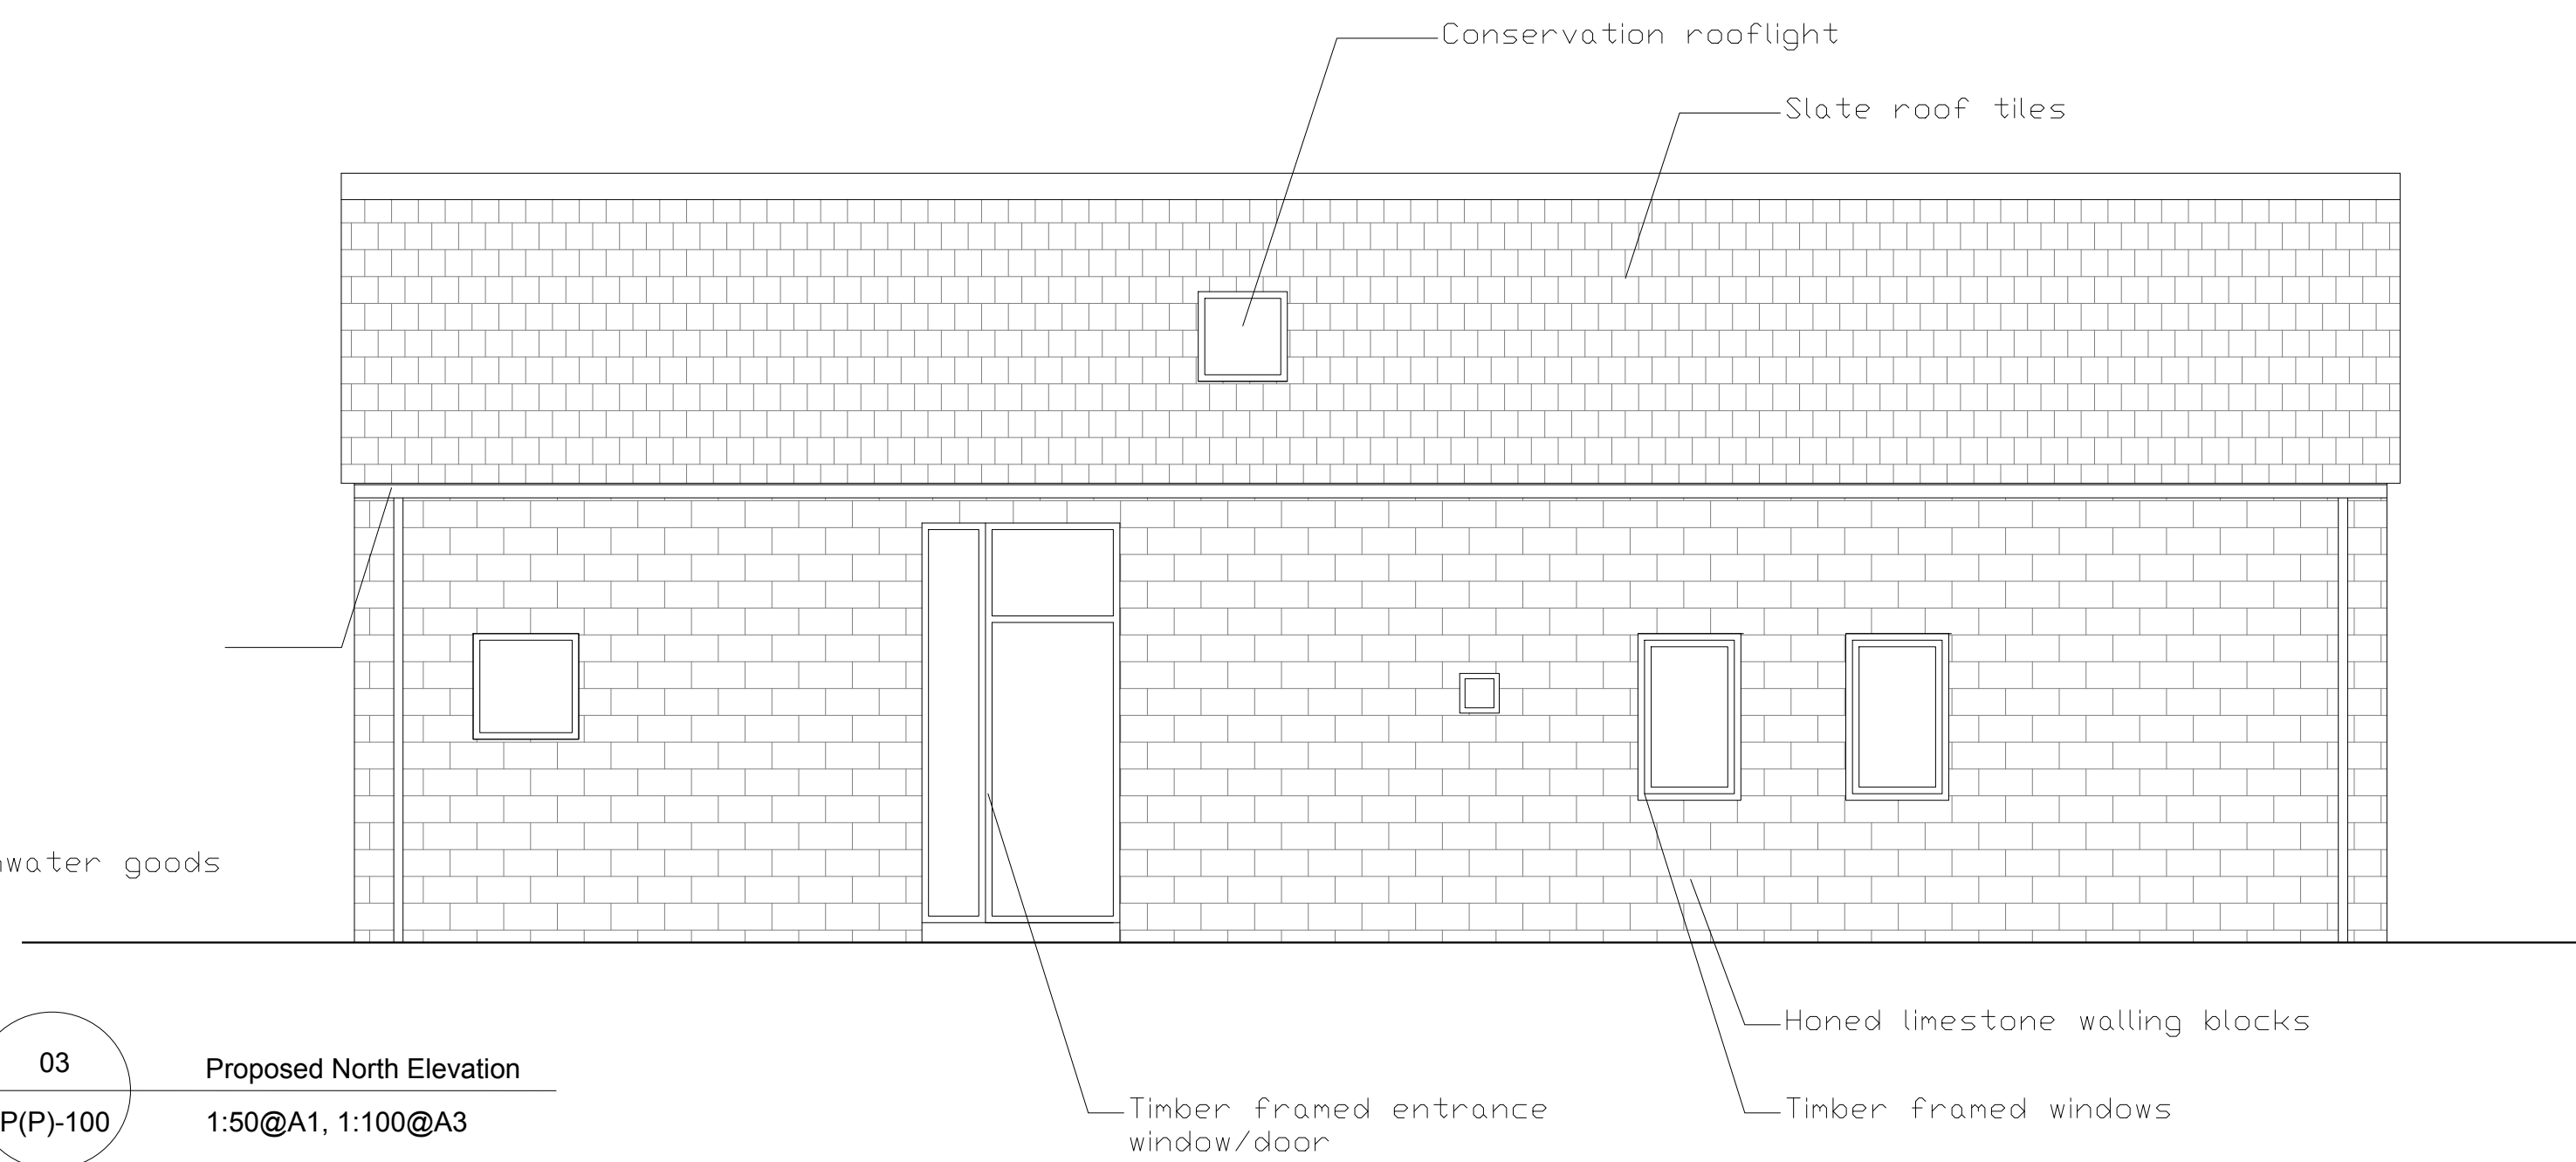


03
P(P)-100
Proposed North Elevation
1:50@A1, 1:100@A3

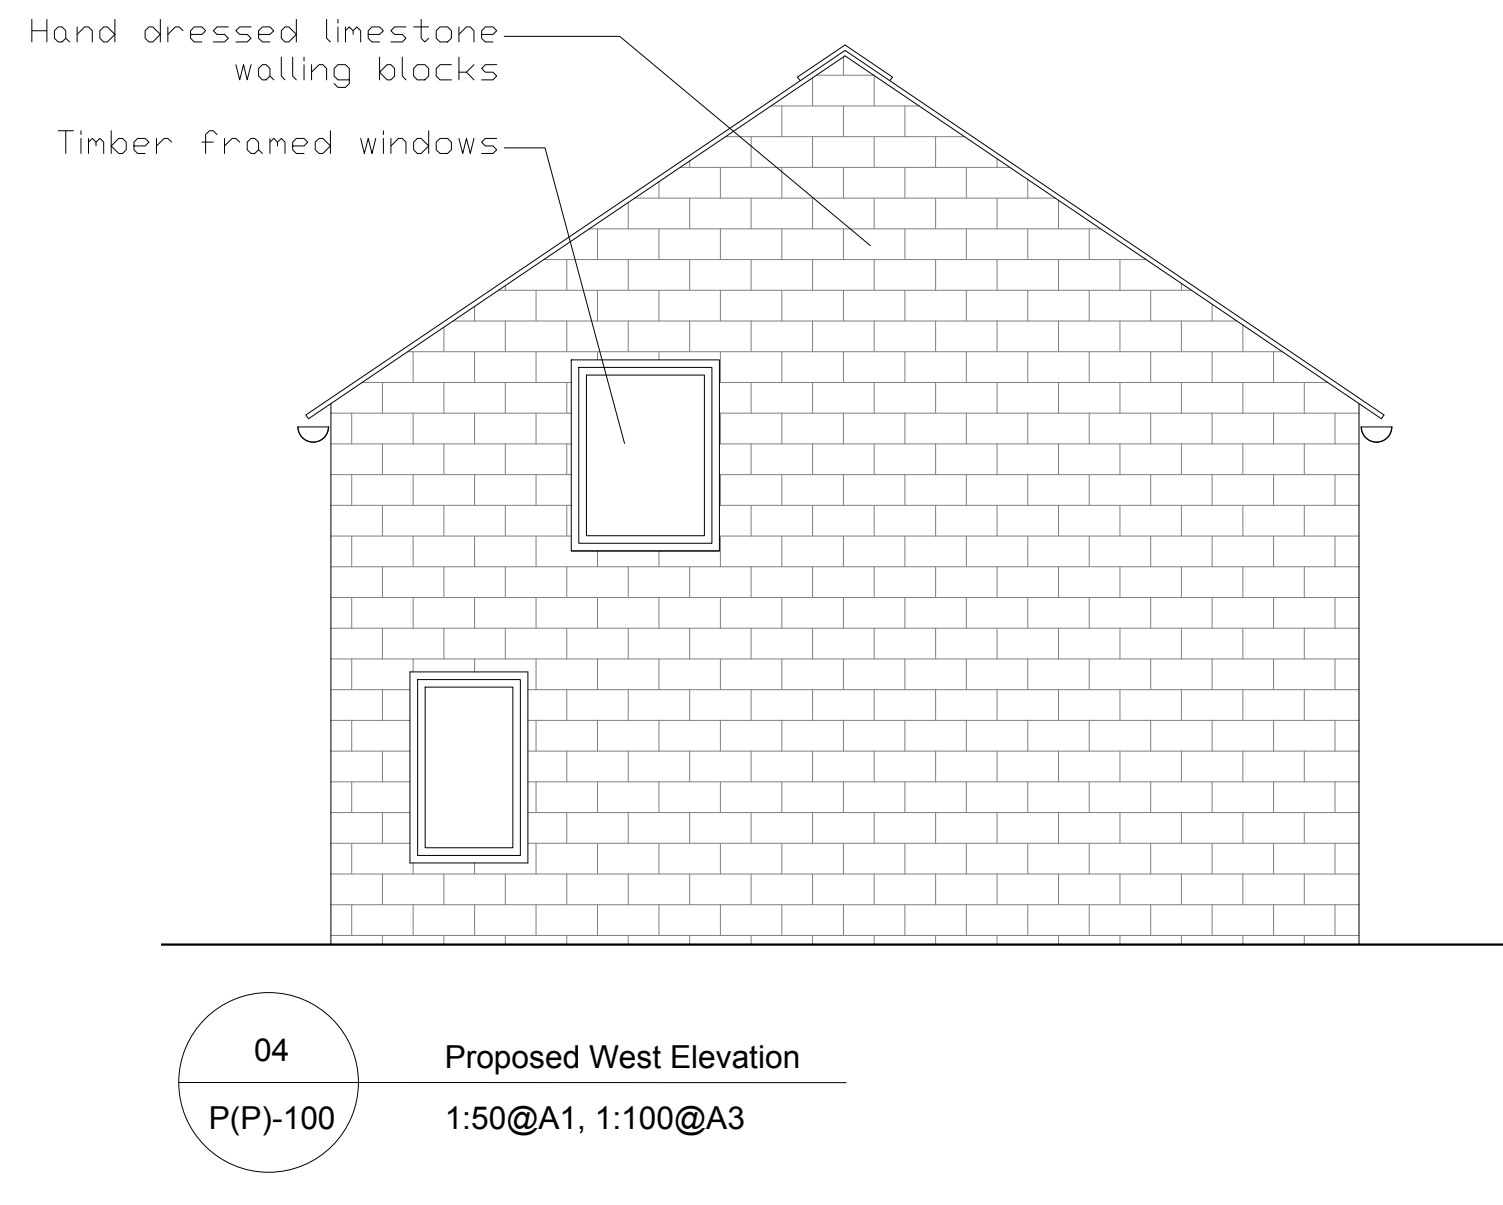

04
P(P)-100
Proposed West Elevation
1:50@A1, 1:100@A3

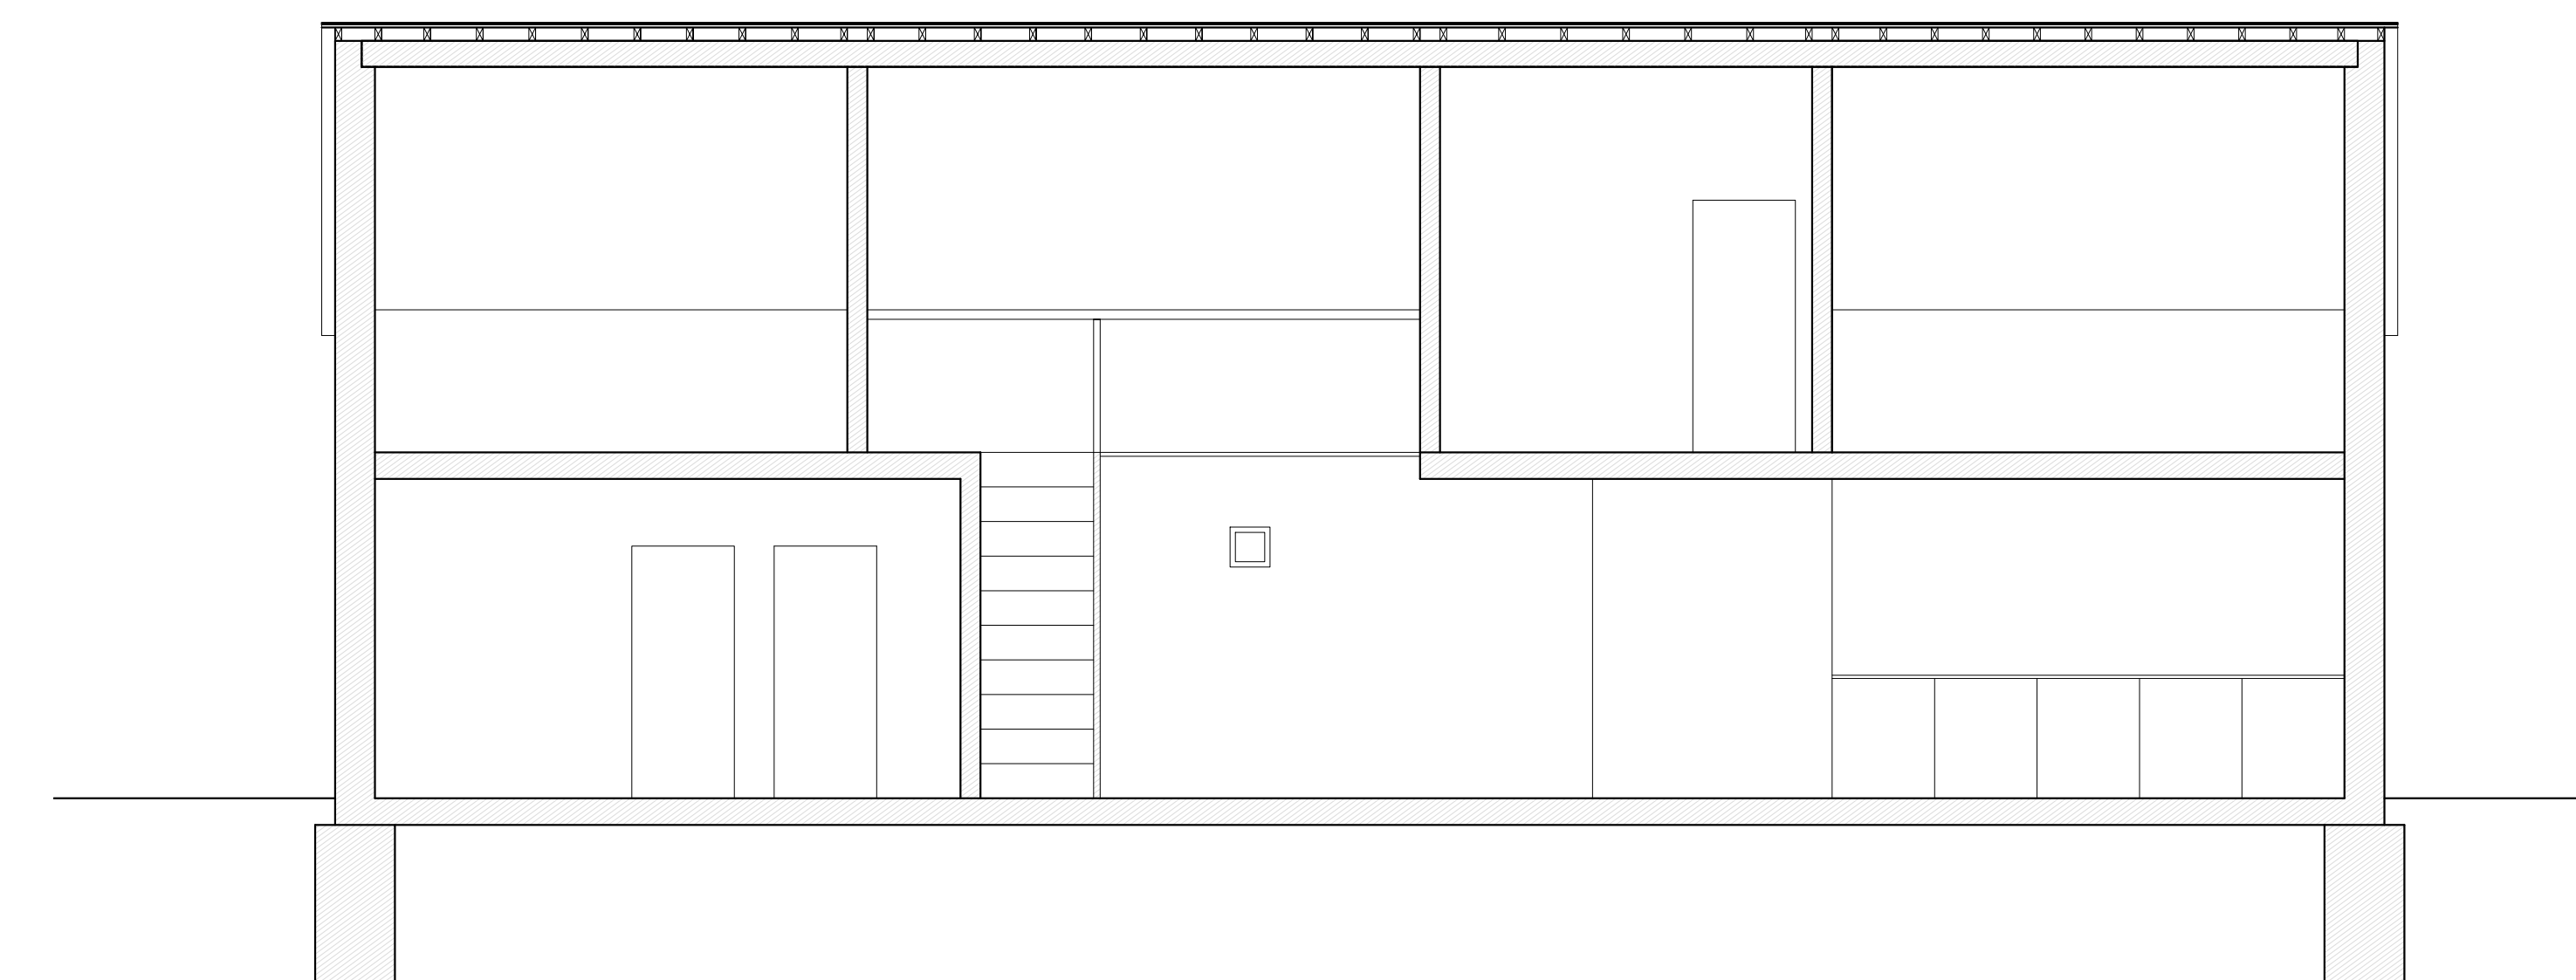

05
P(P)-100
Proposed Long Section
1:50@A1, 1:100@A3

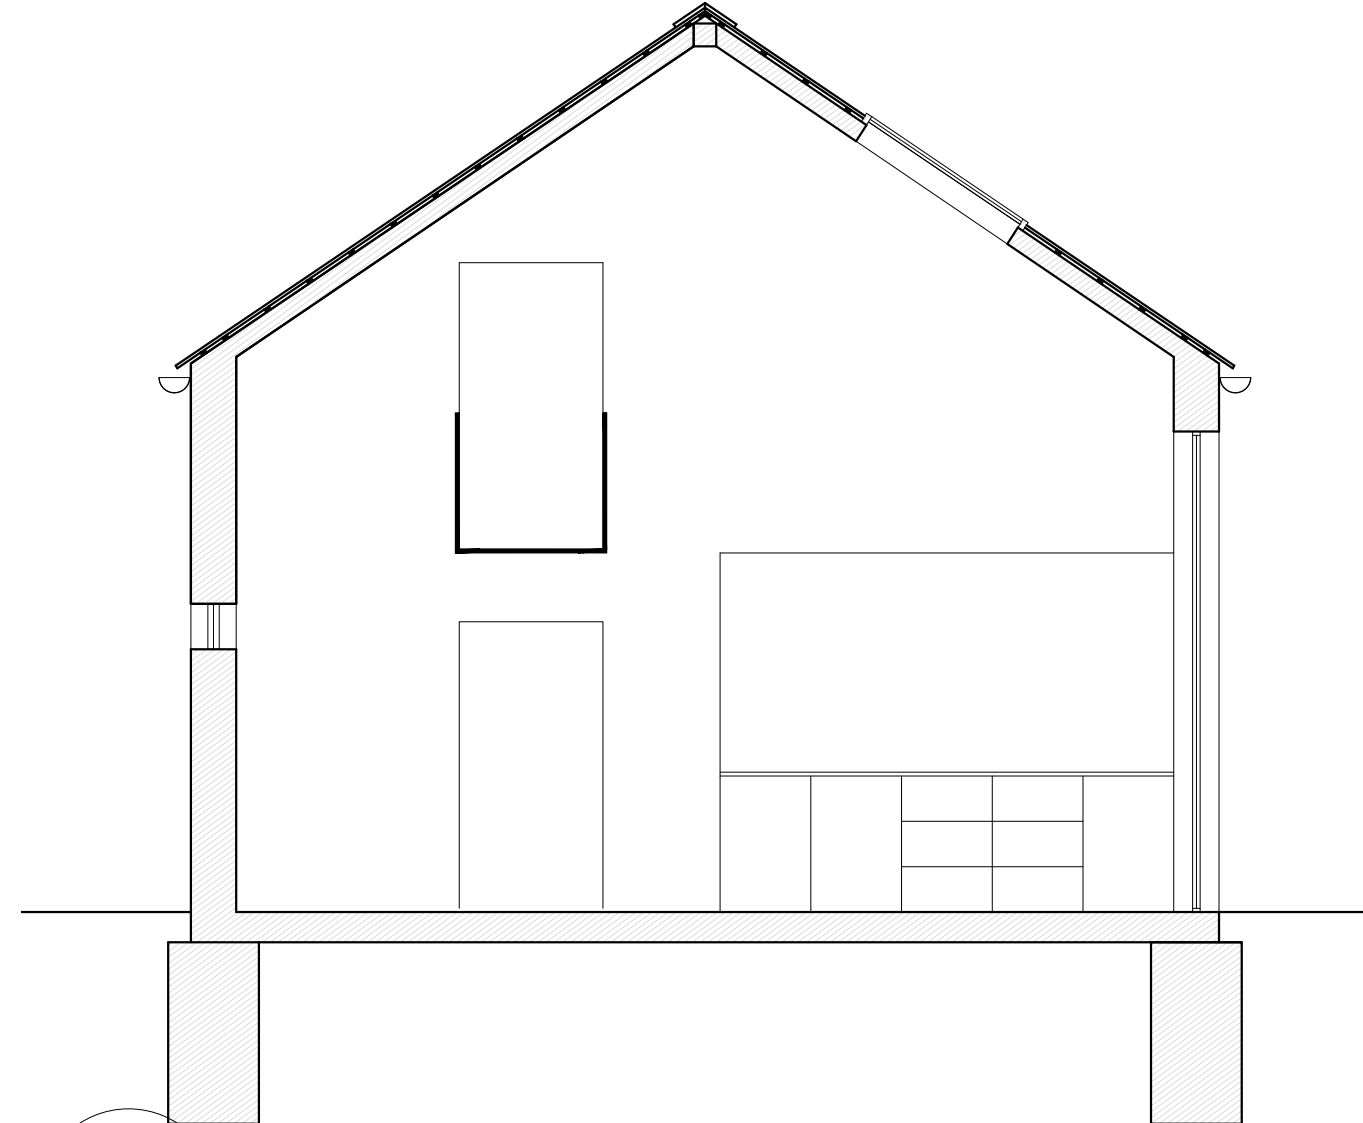

06
P(P)-100
Proposed Short Section
1:50@A1, 1:100@A3

- DISCLAIMER**
1. Do not scale from drawings.
 2. All dimensions must be checked on site and discrepancies verified with the Architect.
 3. Unless shown otherwise all dimensions are to structural surfaces and are in mm.
 4. Any discrepancies between the Engineer's and Architects drawings must be verified with the Architect.
 5. This drawing is only for the status shown below and should not be used for any other purpose.
 6. To be read with all Contract Documents.

al rainwater goods



Rev.	Date	Description
C	15.05.23	----

NIKJOO

T: 020 4541 7000
E: info@nikjoo.co.uk

Copyright of
NIKJOO LTD

Planning

PROJECT
Ten Acre Farm


DATE 23.01.2023

SCALE 1:50 @ A1 1:100 @ A3

DRAWING NAME DRAWING NUMBER
Proposed Elevation and Section 052-P(P)-103


Appendix 2

**Approved Plan
P23/S0191/FUL**

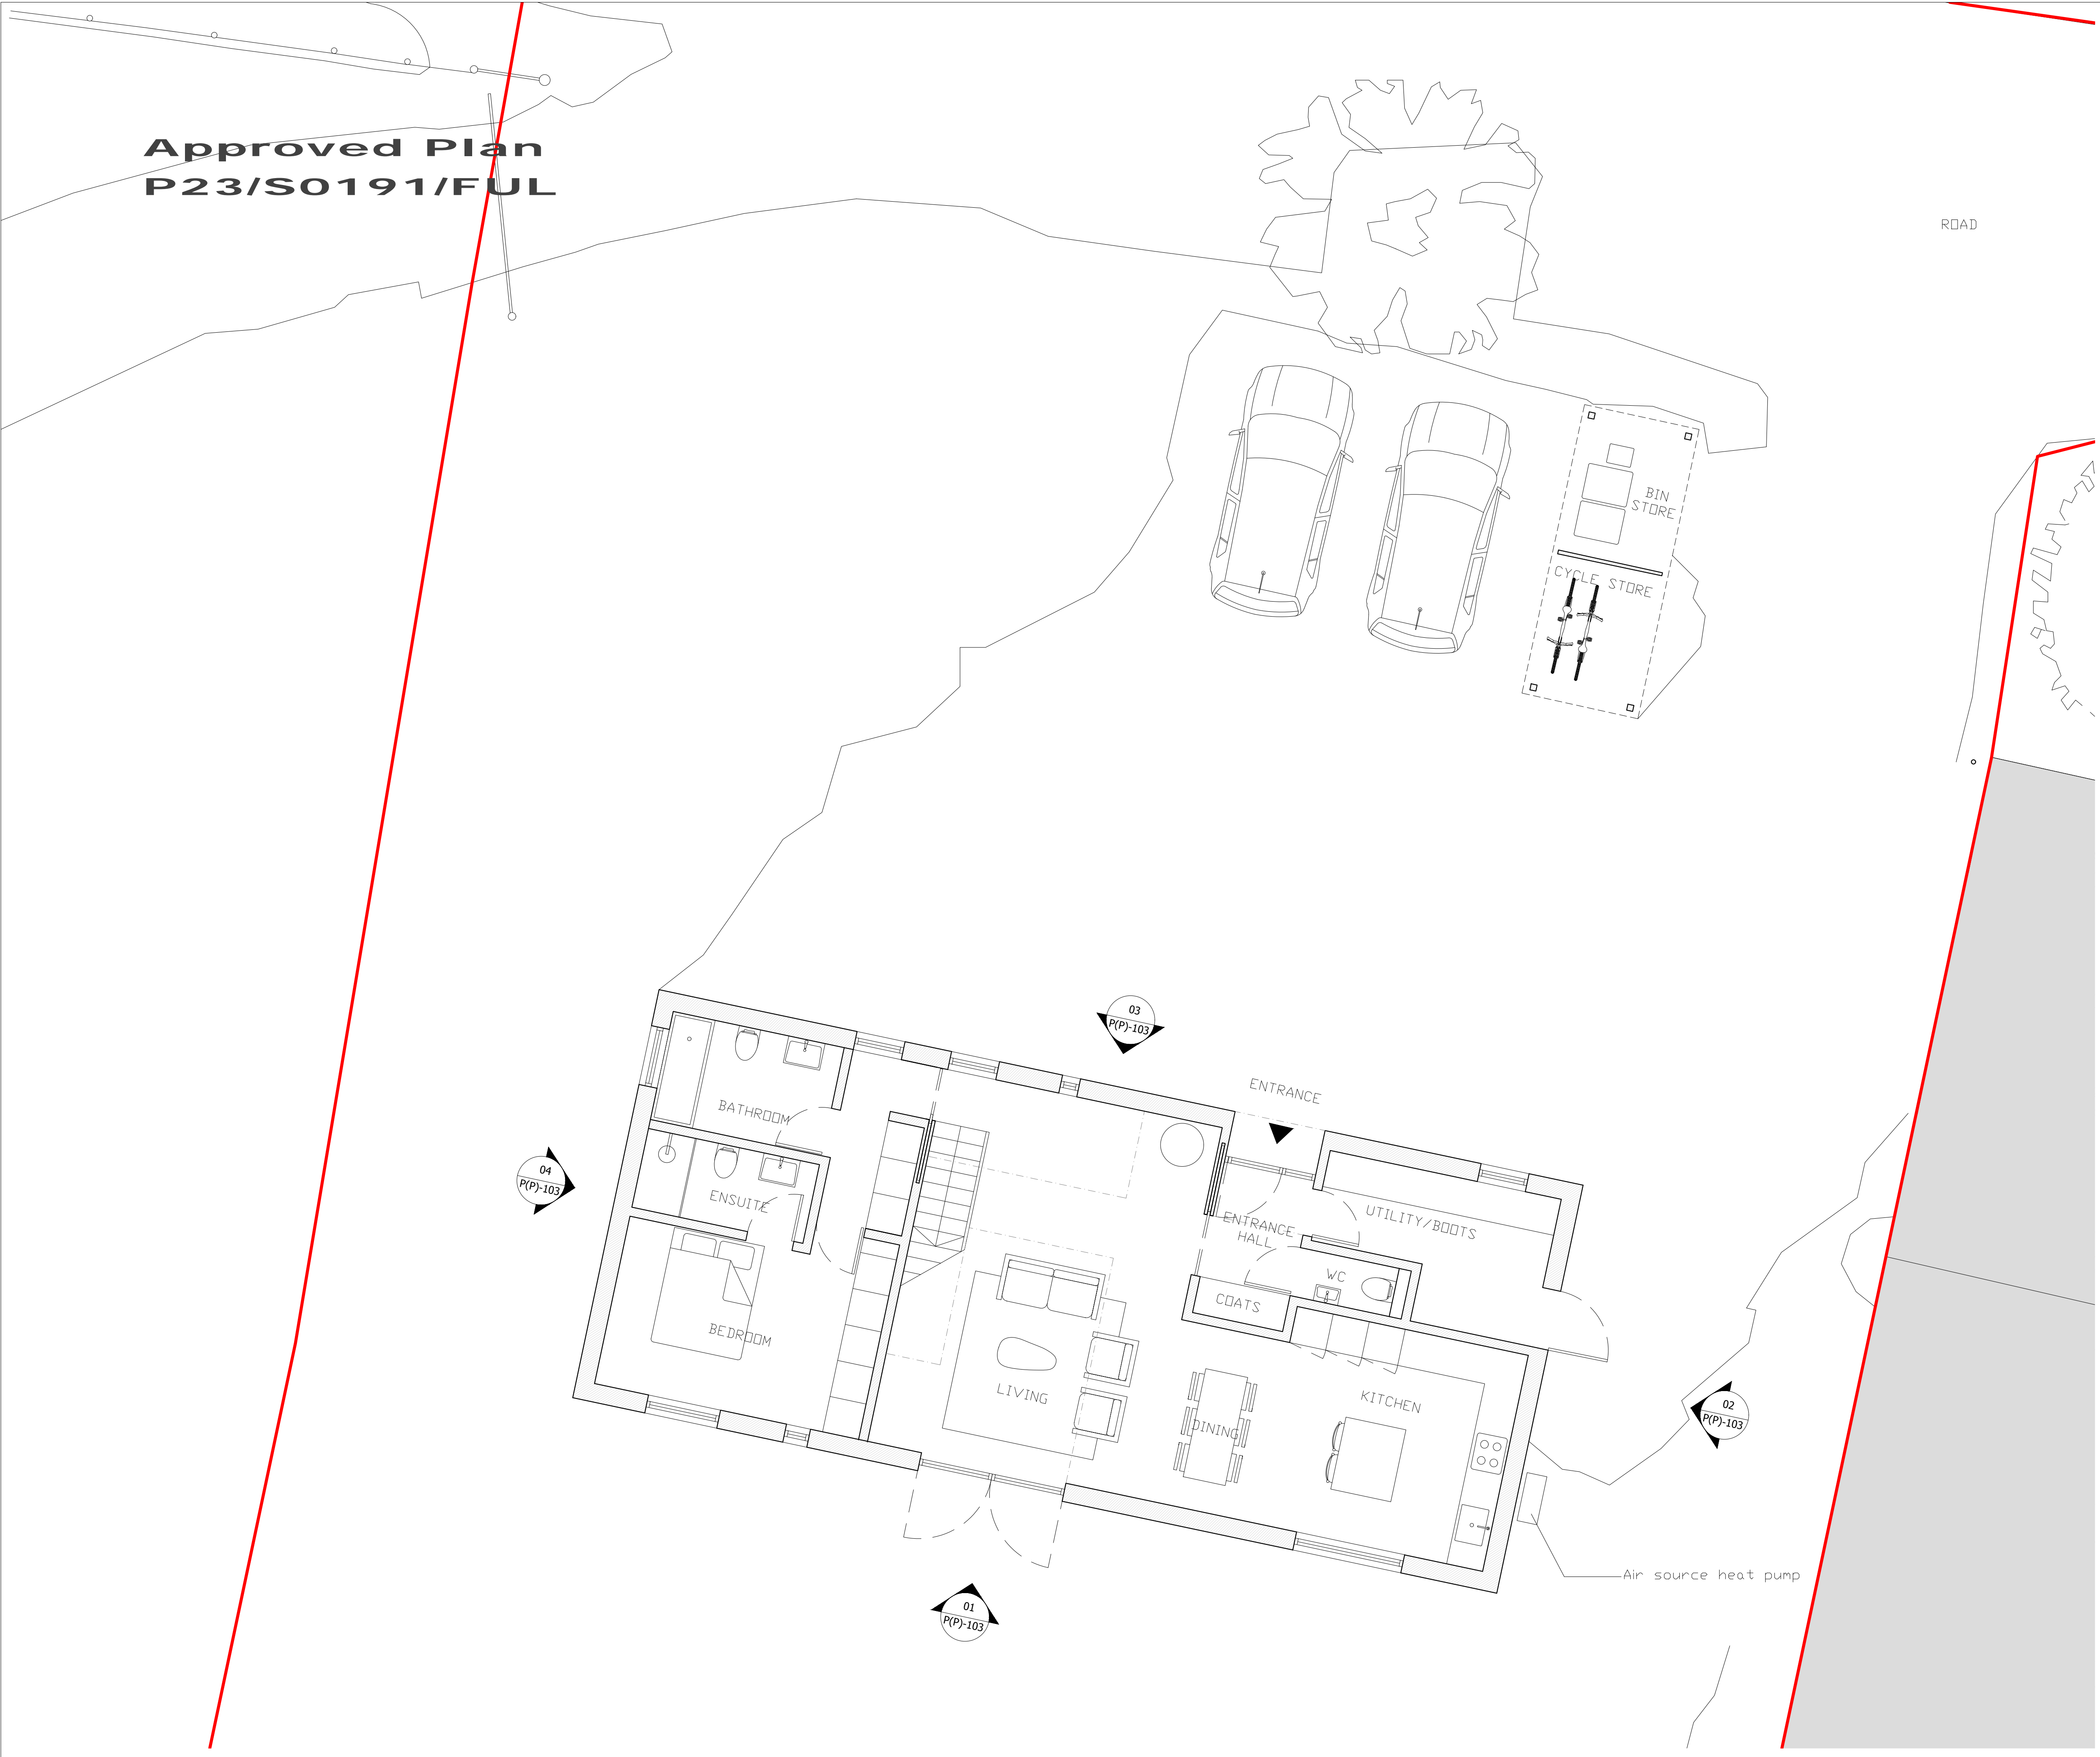

- DISCLAIMER**
1. Do not scale from drawings.
 2. All dimensions must be checked on site and discrepancies verified with the Architect.
 3. Unless shown otherwise all dimensions are to structural surfaces and are in mm.
 4. Any discrepancies between the Engineer's and Architects drawings must be verified with the Architect.
 5. This drawing is only for the status shown below and should not be used for any other purpose.
 6. To be read with all Contract Documents.

AREAS (GIA):
Ground Floor - 89.7m²

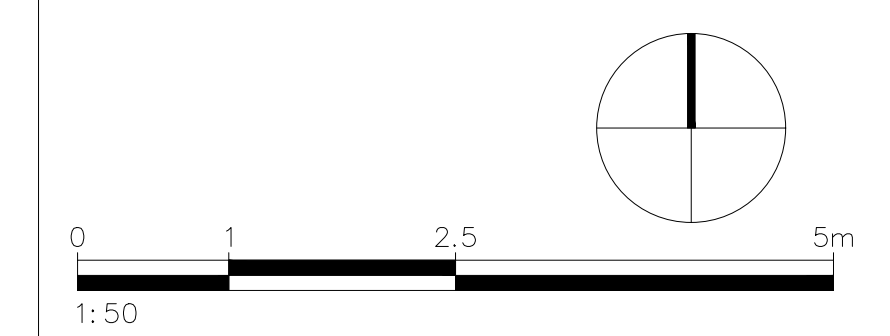

Rev.	Date	Description
C	15.05.23	----

NIKJOO
T: 020 4541 7000
E: info@nikjoo.co.uk
Copyright of NIKJOO LTD

Planning


PROJECT
Ten Acre Farm

DATE 08.03.2023

SCALE 1:50 @ A1 1:100 @ A3


DRAWING NAME Proposed Ground Floor Plan
DRAWING NUMBER 052-P(P)-100

**Approved Plan
P23/S0191/FUL**

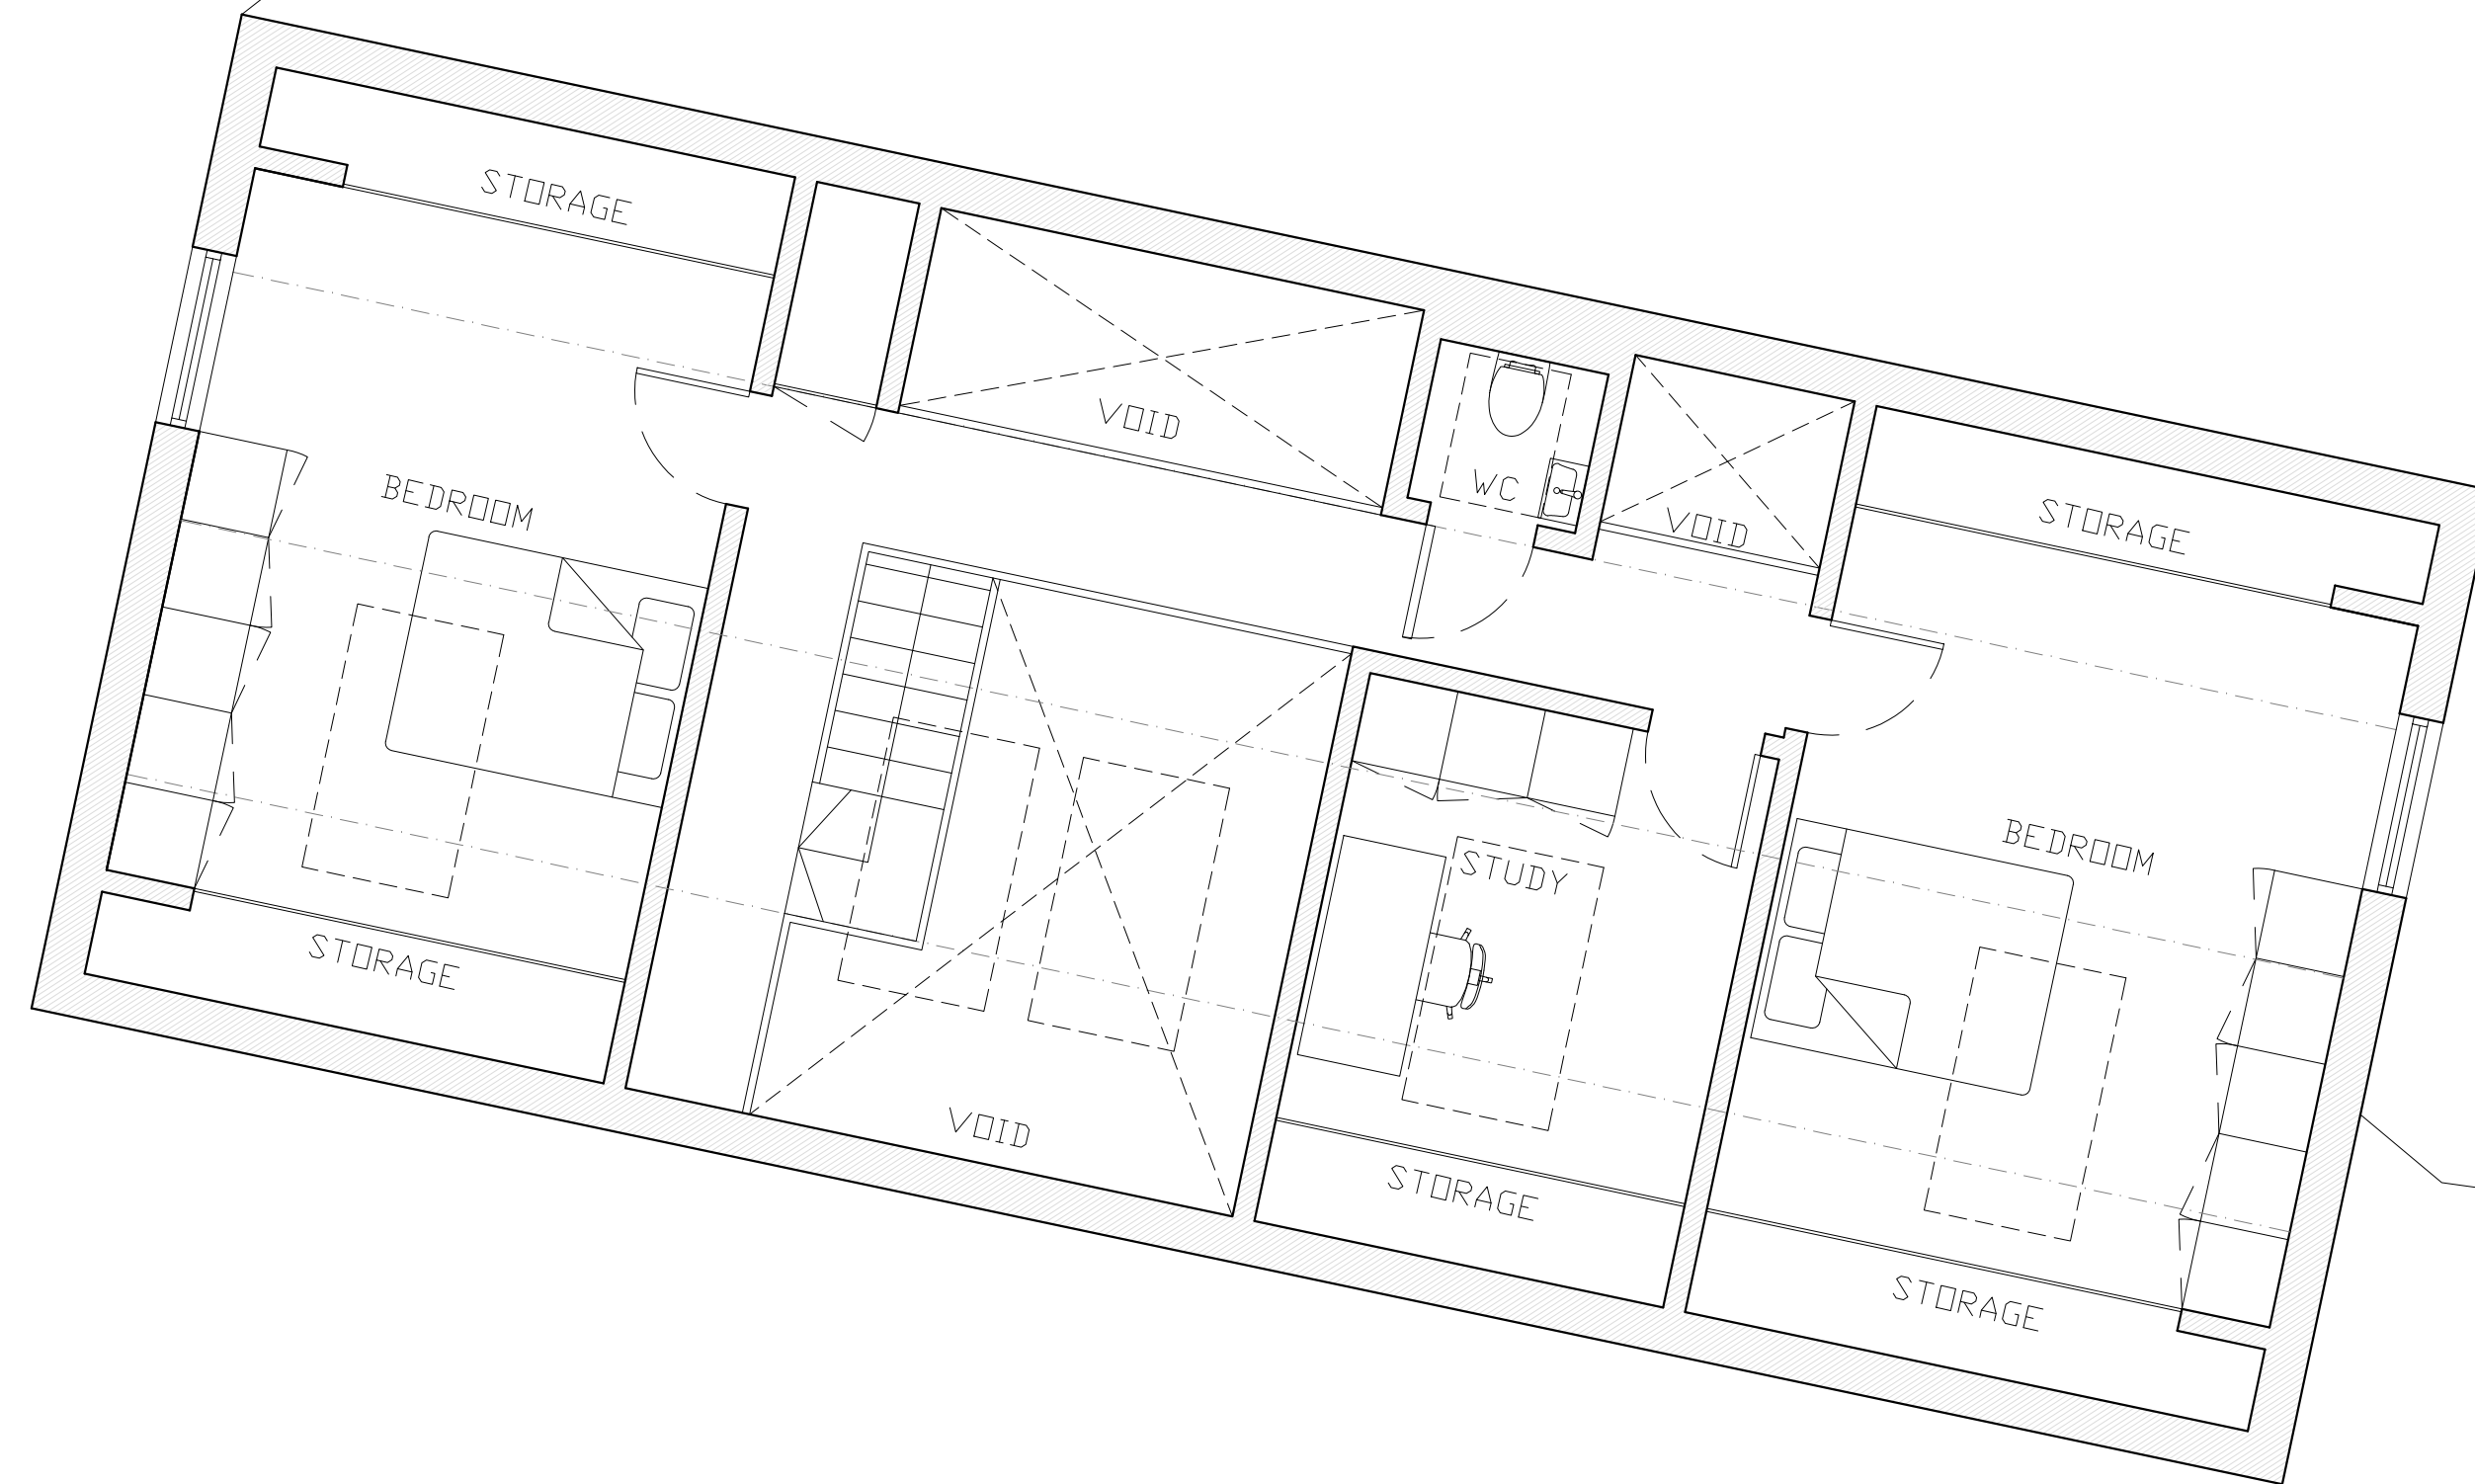

- DISCLAIMER**
1. Do not scale from drawings.
 2. All dimensions must be checked on site and discrepancies verified with the Architect.
 3. Unless shown otherwise all dimensions are to structural surfaces and are in mm.
 4. Any discrepancies between the Engineer's and Architects drawings must be verified with the Architect.
 5. This drawing is only for the status shown below and should not be used for any other purpose.
 6. To be read with all Contract Documents.

AREAS (GIA):
Ground Floor - 90m²

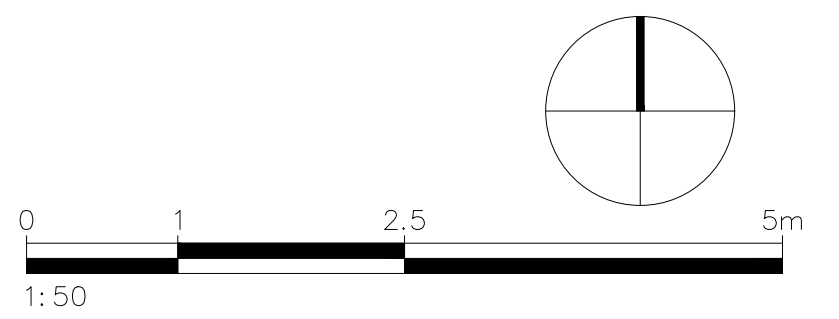

Rev.	Date	Description
C	19.01.23	----

NIKJOO

T: 020 4541 7000
E: info@nikjoo.co.uk

Copyright of
NIKJOO LTD

Planning

PROJECT
Ten Acre Farm

DATE 19.01.2023



SCALE 1:50 @ A1 1:100 @ A3

DRAWING NAME Proposed Ground Floor Plan	DRAWING NUMBER 052-P(P)-100
---	---------------------------------------

**Proposed Plan
P23/S2644/S73**

- DISCLAIMER**
1. Do not scale from drawings.
 2. All dimensions must be checked on site and discrepancies verified with the Architect.
 3. Unless shown otherwise all dimensions are to structural surfaces and are in mm.
 4. Any discrepancies between the Engineer's and Architects drawings must be verified with the Architect.
 5. This drawing is only for the status shown below and should not be used for any other purpose.
 6. To be read with all Contract Documents.

AREAS (GIA):
Ground Floor - 90m²

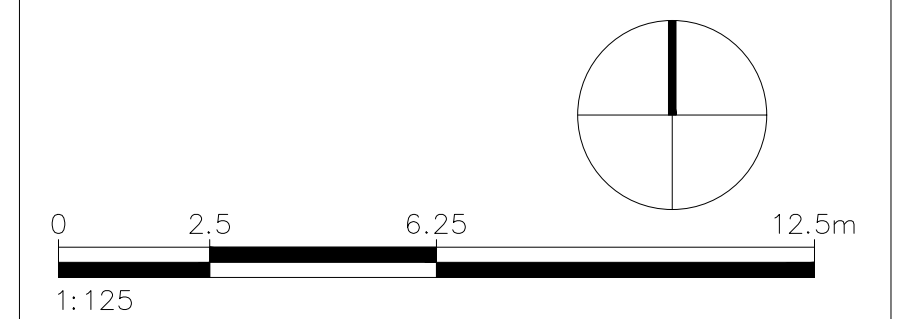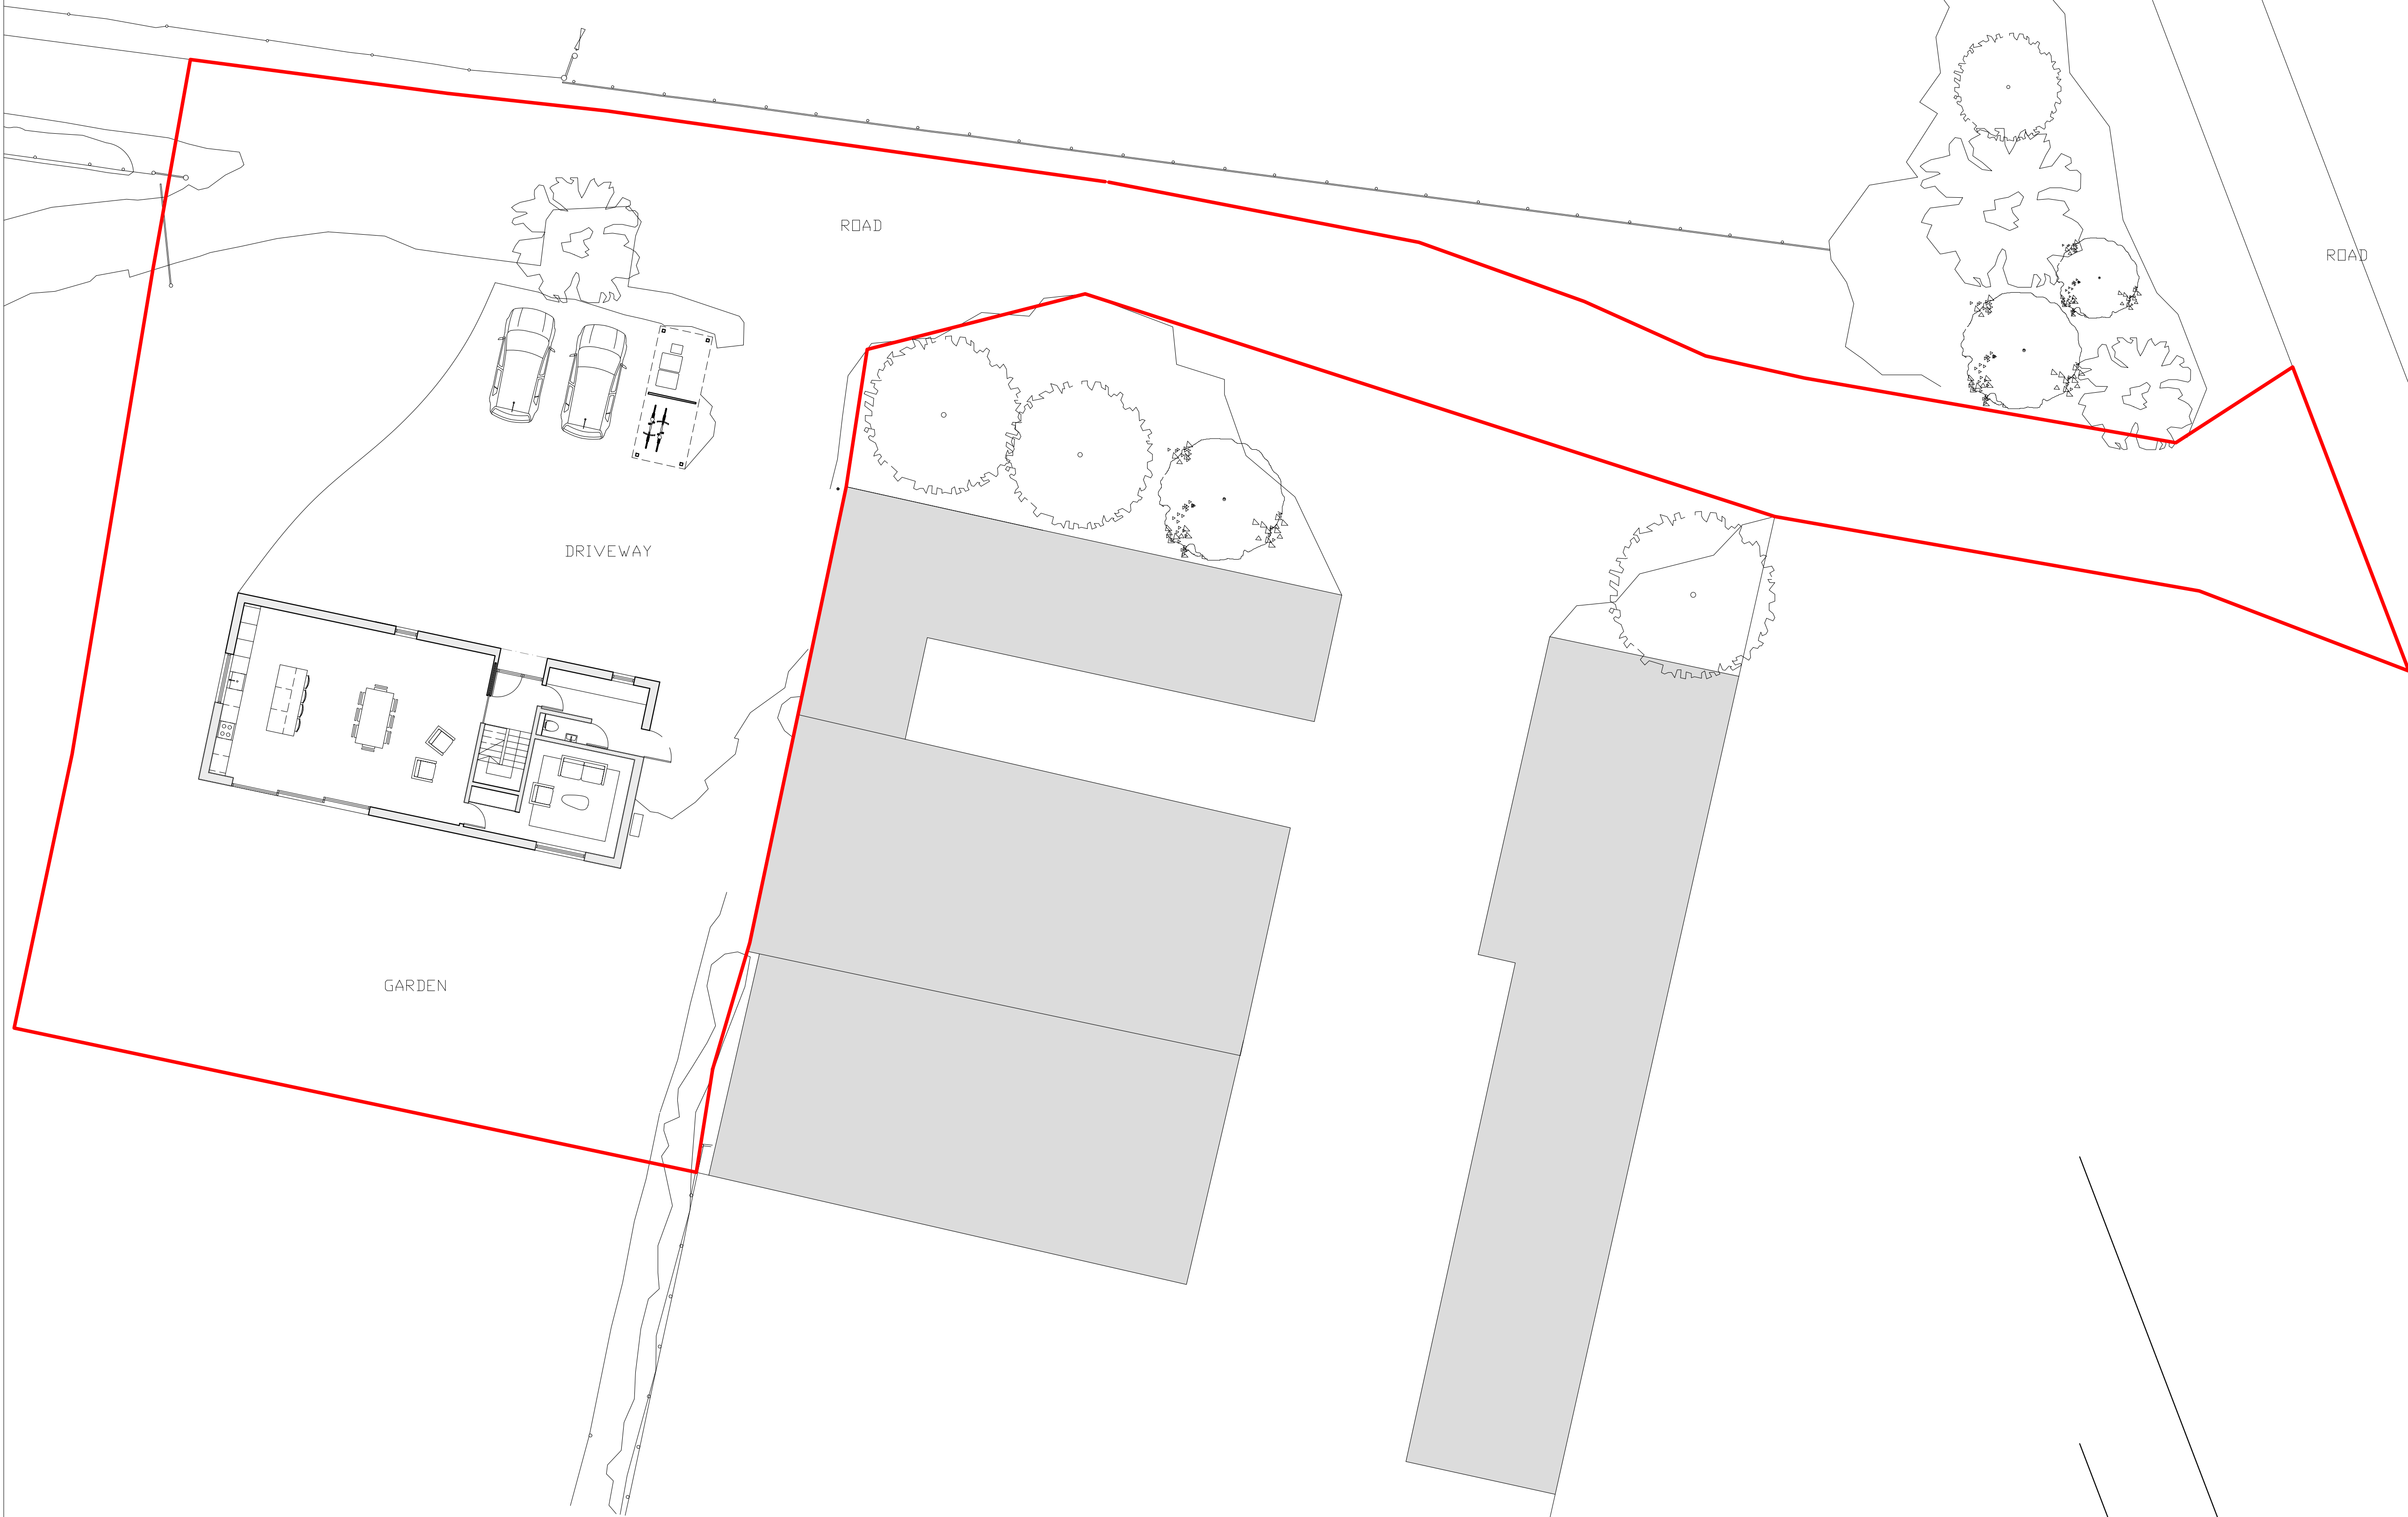

Rev.	Date	Description
C	24.07.23	----

NIKJOO

T: 020 4541 7000
E: info@nikjoo.co.uk

Copyright of
NIKJOO LTD

Planning

PROJECT
Ten Acre Farm

DATE 24.07.2023

SCALE 1:125 @ A1 1:250 @ A3


DRAWING NAME	DRAWING NUMBER
Proposed Site Plan	052-P(P)-001

Appendix 3


DISCLAIMER

1. Do not scale from drawings.
2. All dimensions must be checked on site and discrepancies verified with the Architect.
3. Unless shown otherwise all dimensions are to structural surfaces and are in mm.
4. Any discrepancies between the Engineer's and Architects drawings must be verified with the Architect.
5. This drawing is only for the status shown below and should not be used for any other purpose.
6. To be read with all Contract Documents.


Proposed Plan P23/S2644/S73

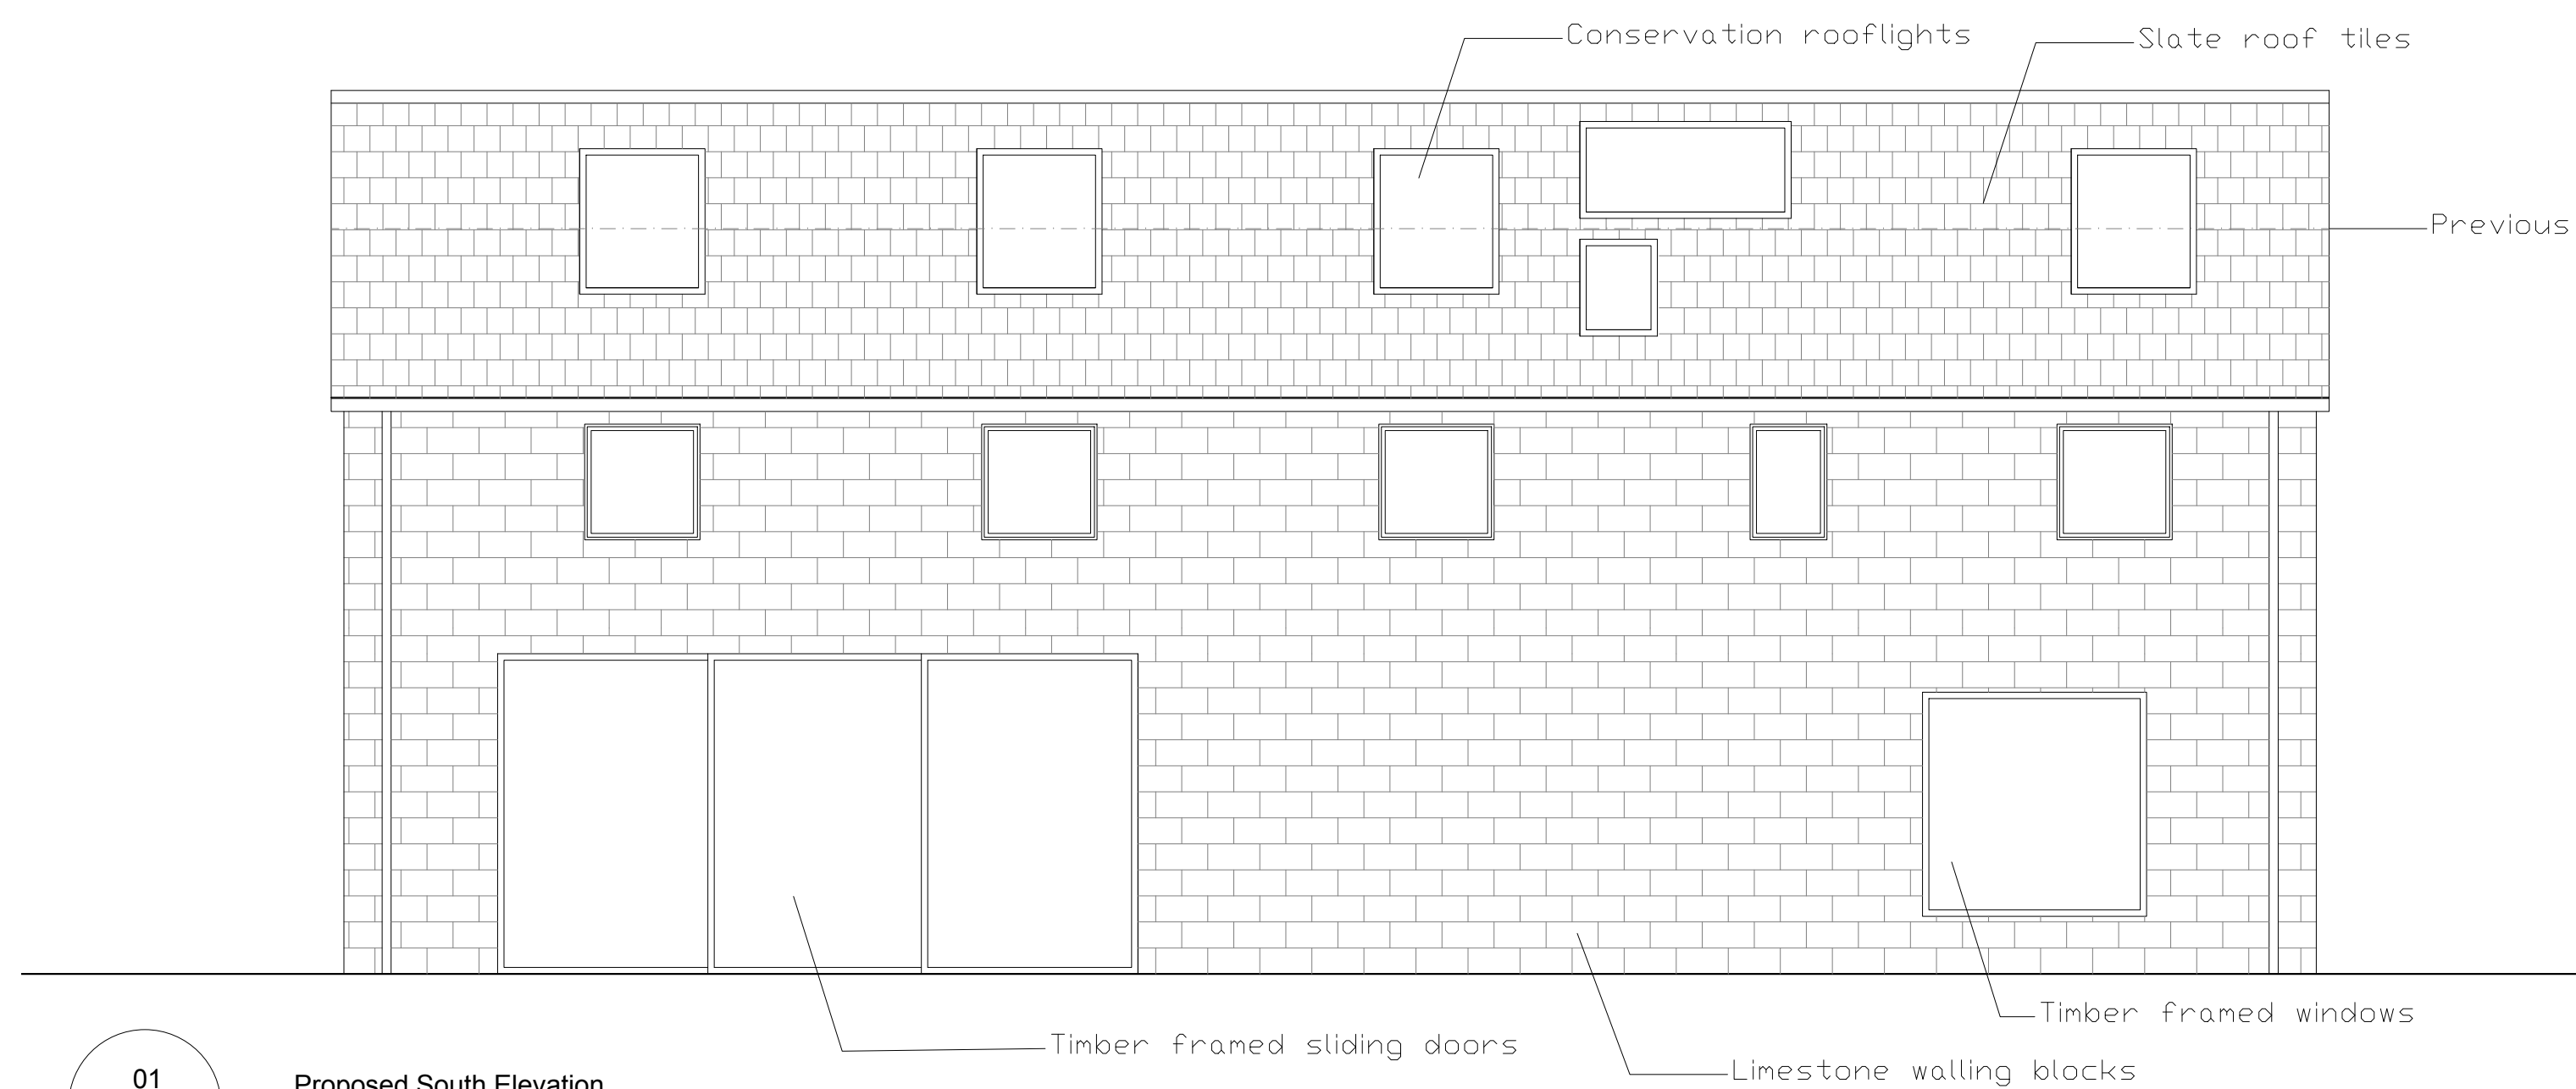


01
P(P)-100
Proposed South Elevation
1:25@A1, 1:50@A3

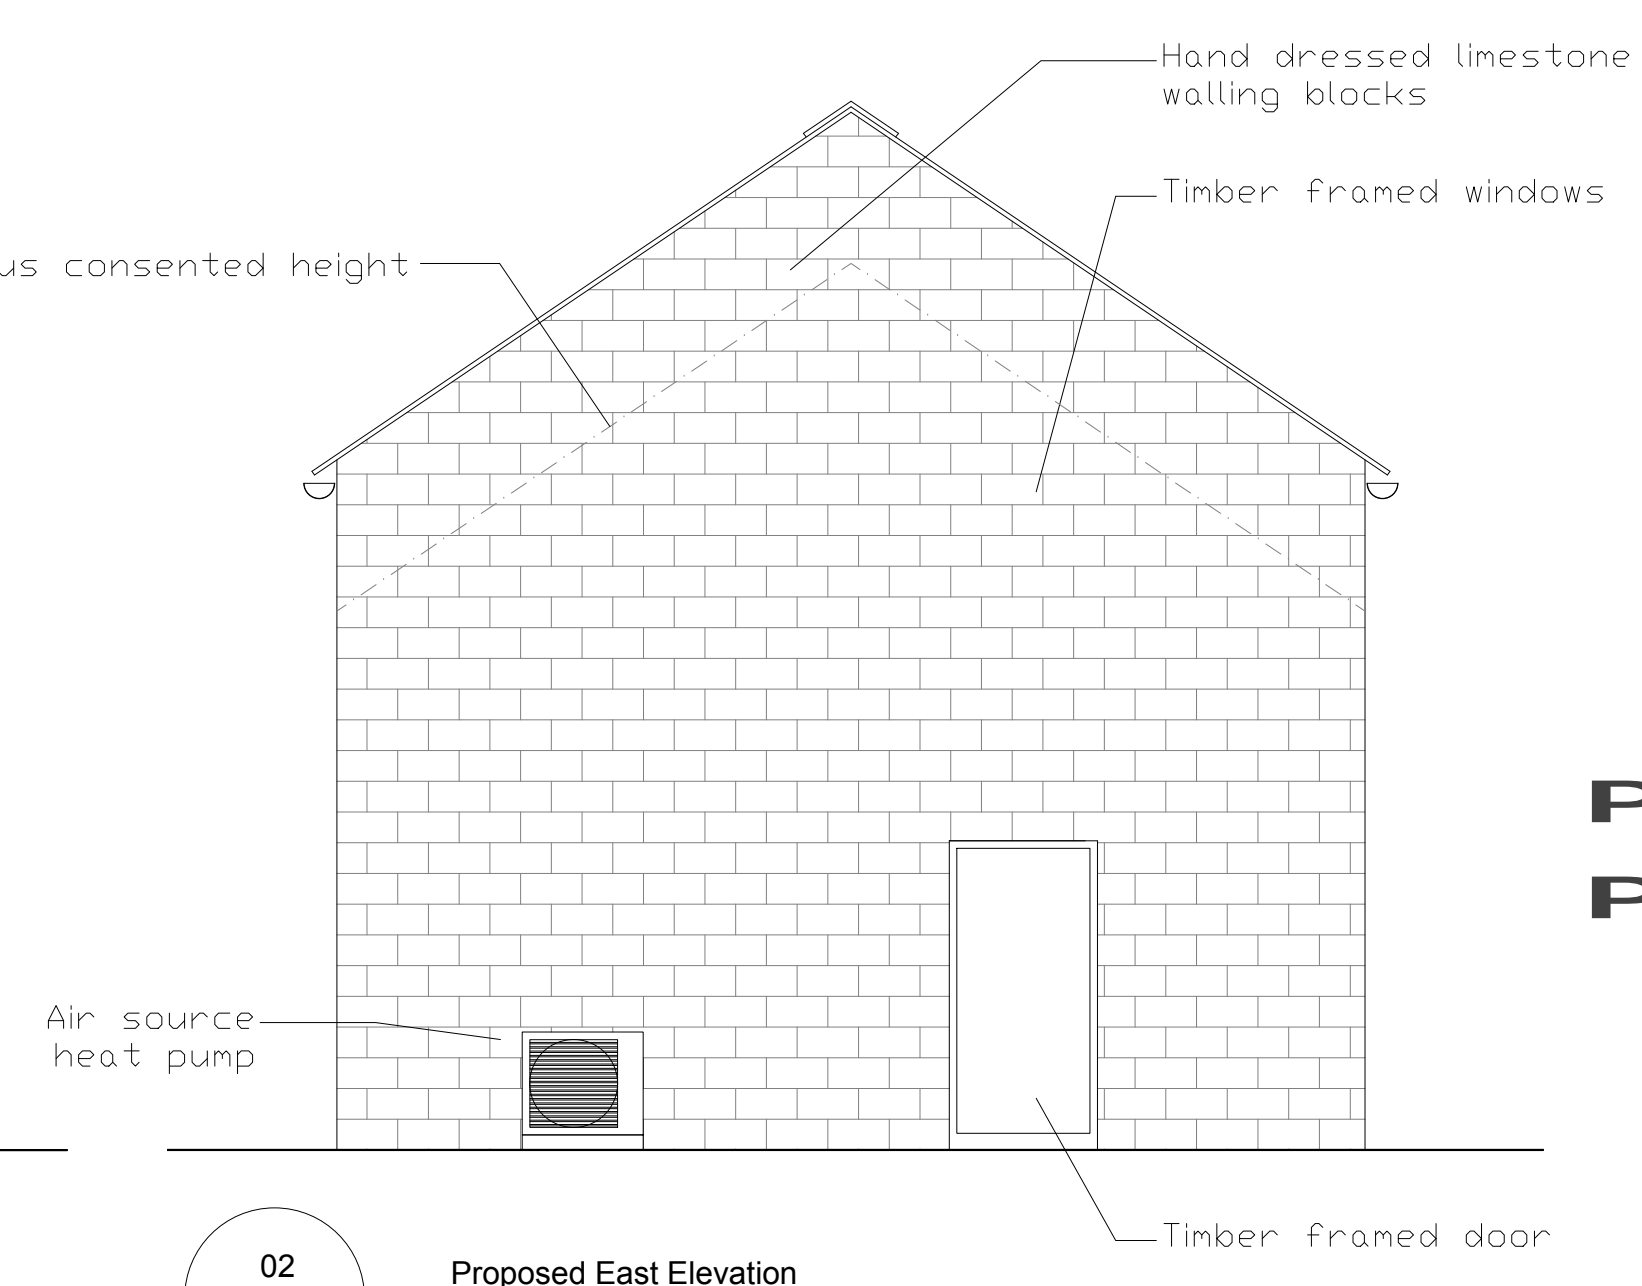


02
P(P)-100
Proposed East Elevation
1:25@A1, 1:50@A3

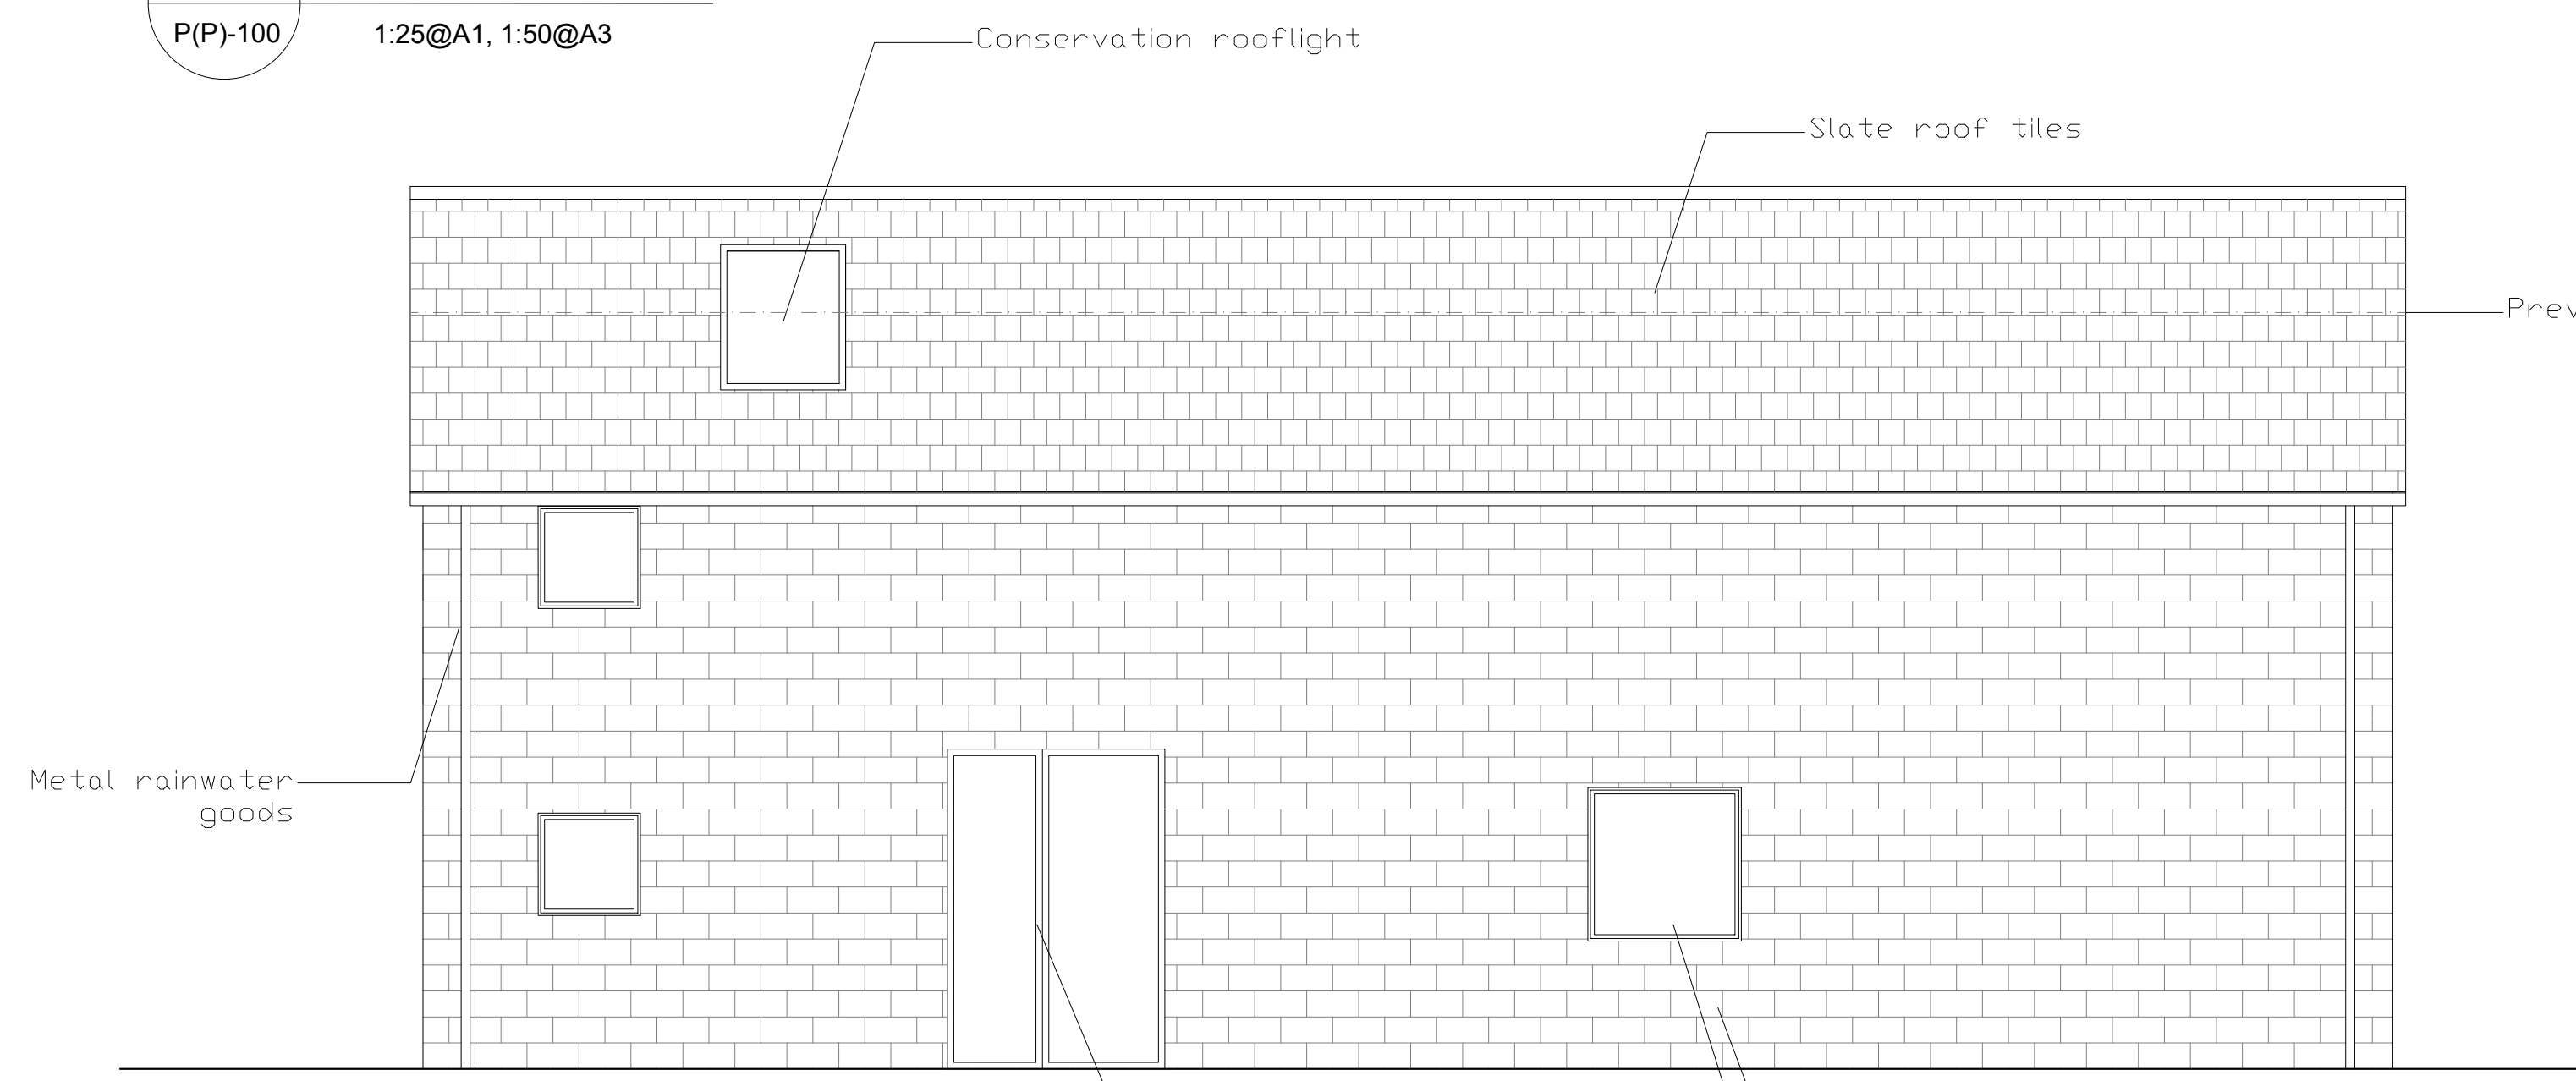


03
P(P)-100
Proposed North Elevation
1:50@A1, 1:100@A3

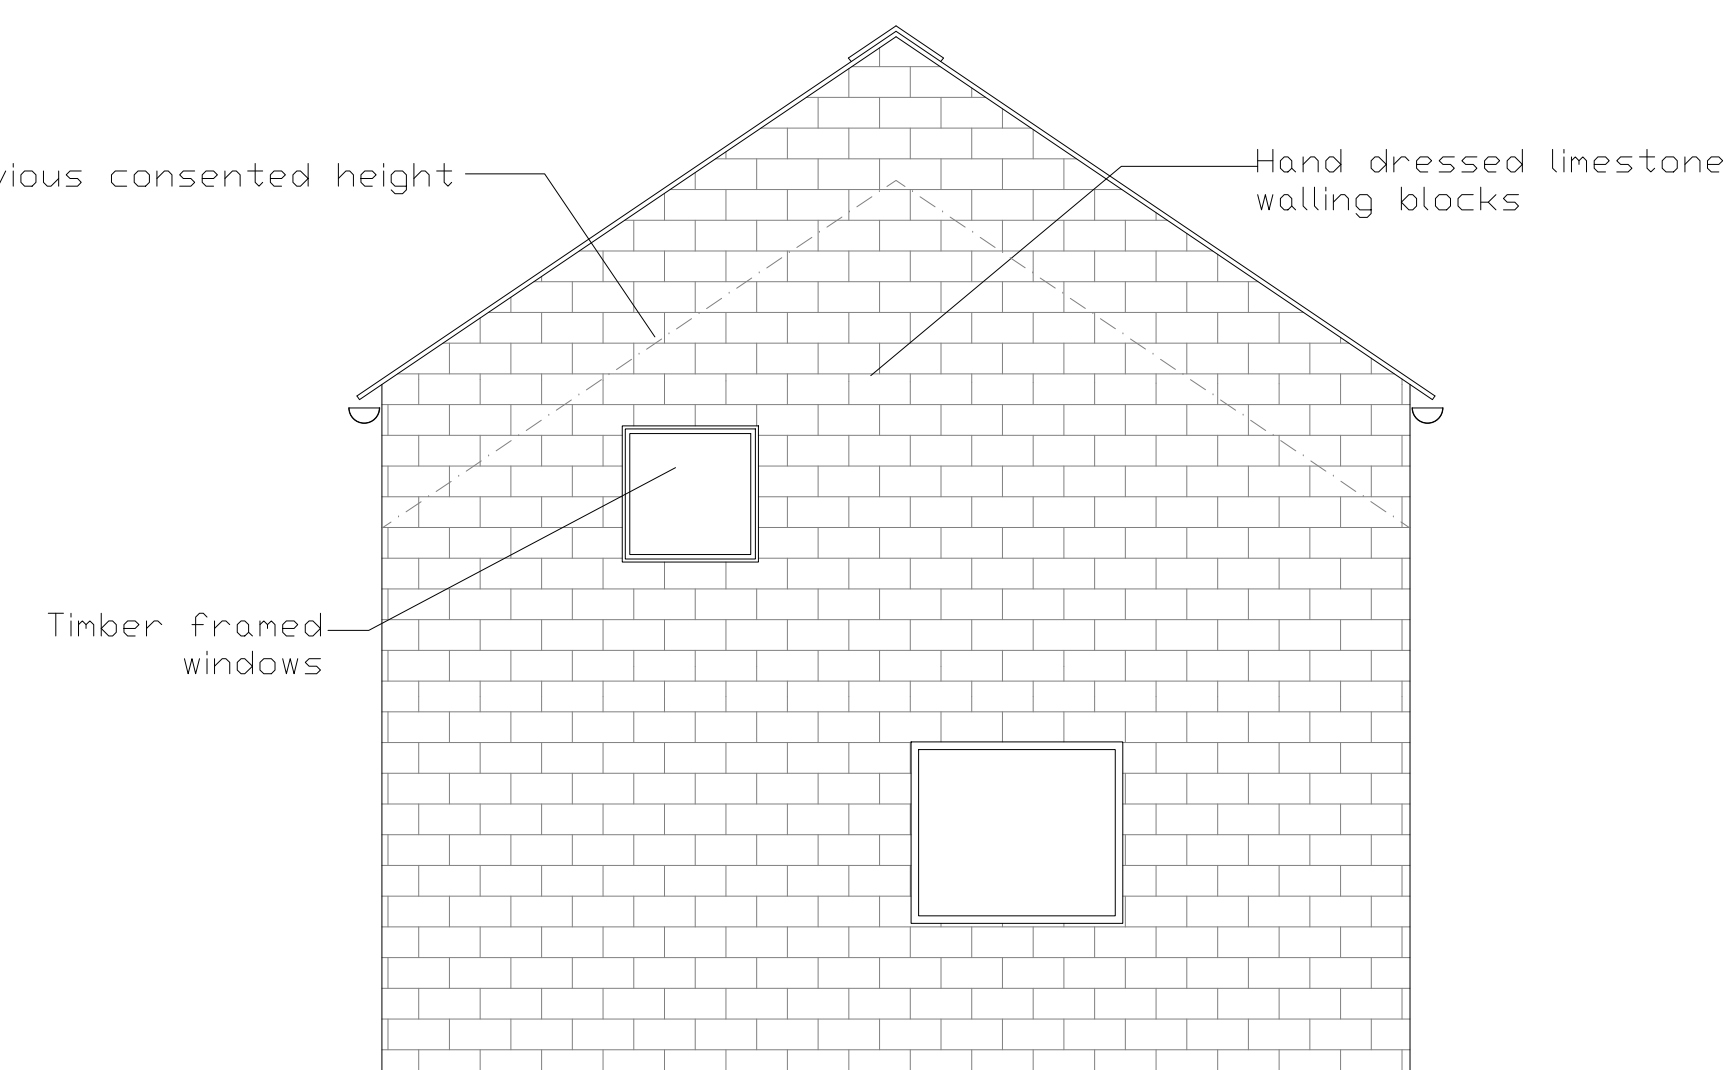


04
P(P)-100
Proposed West Elevation
1:50@A1, 1:100@A3

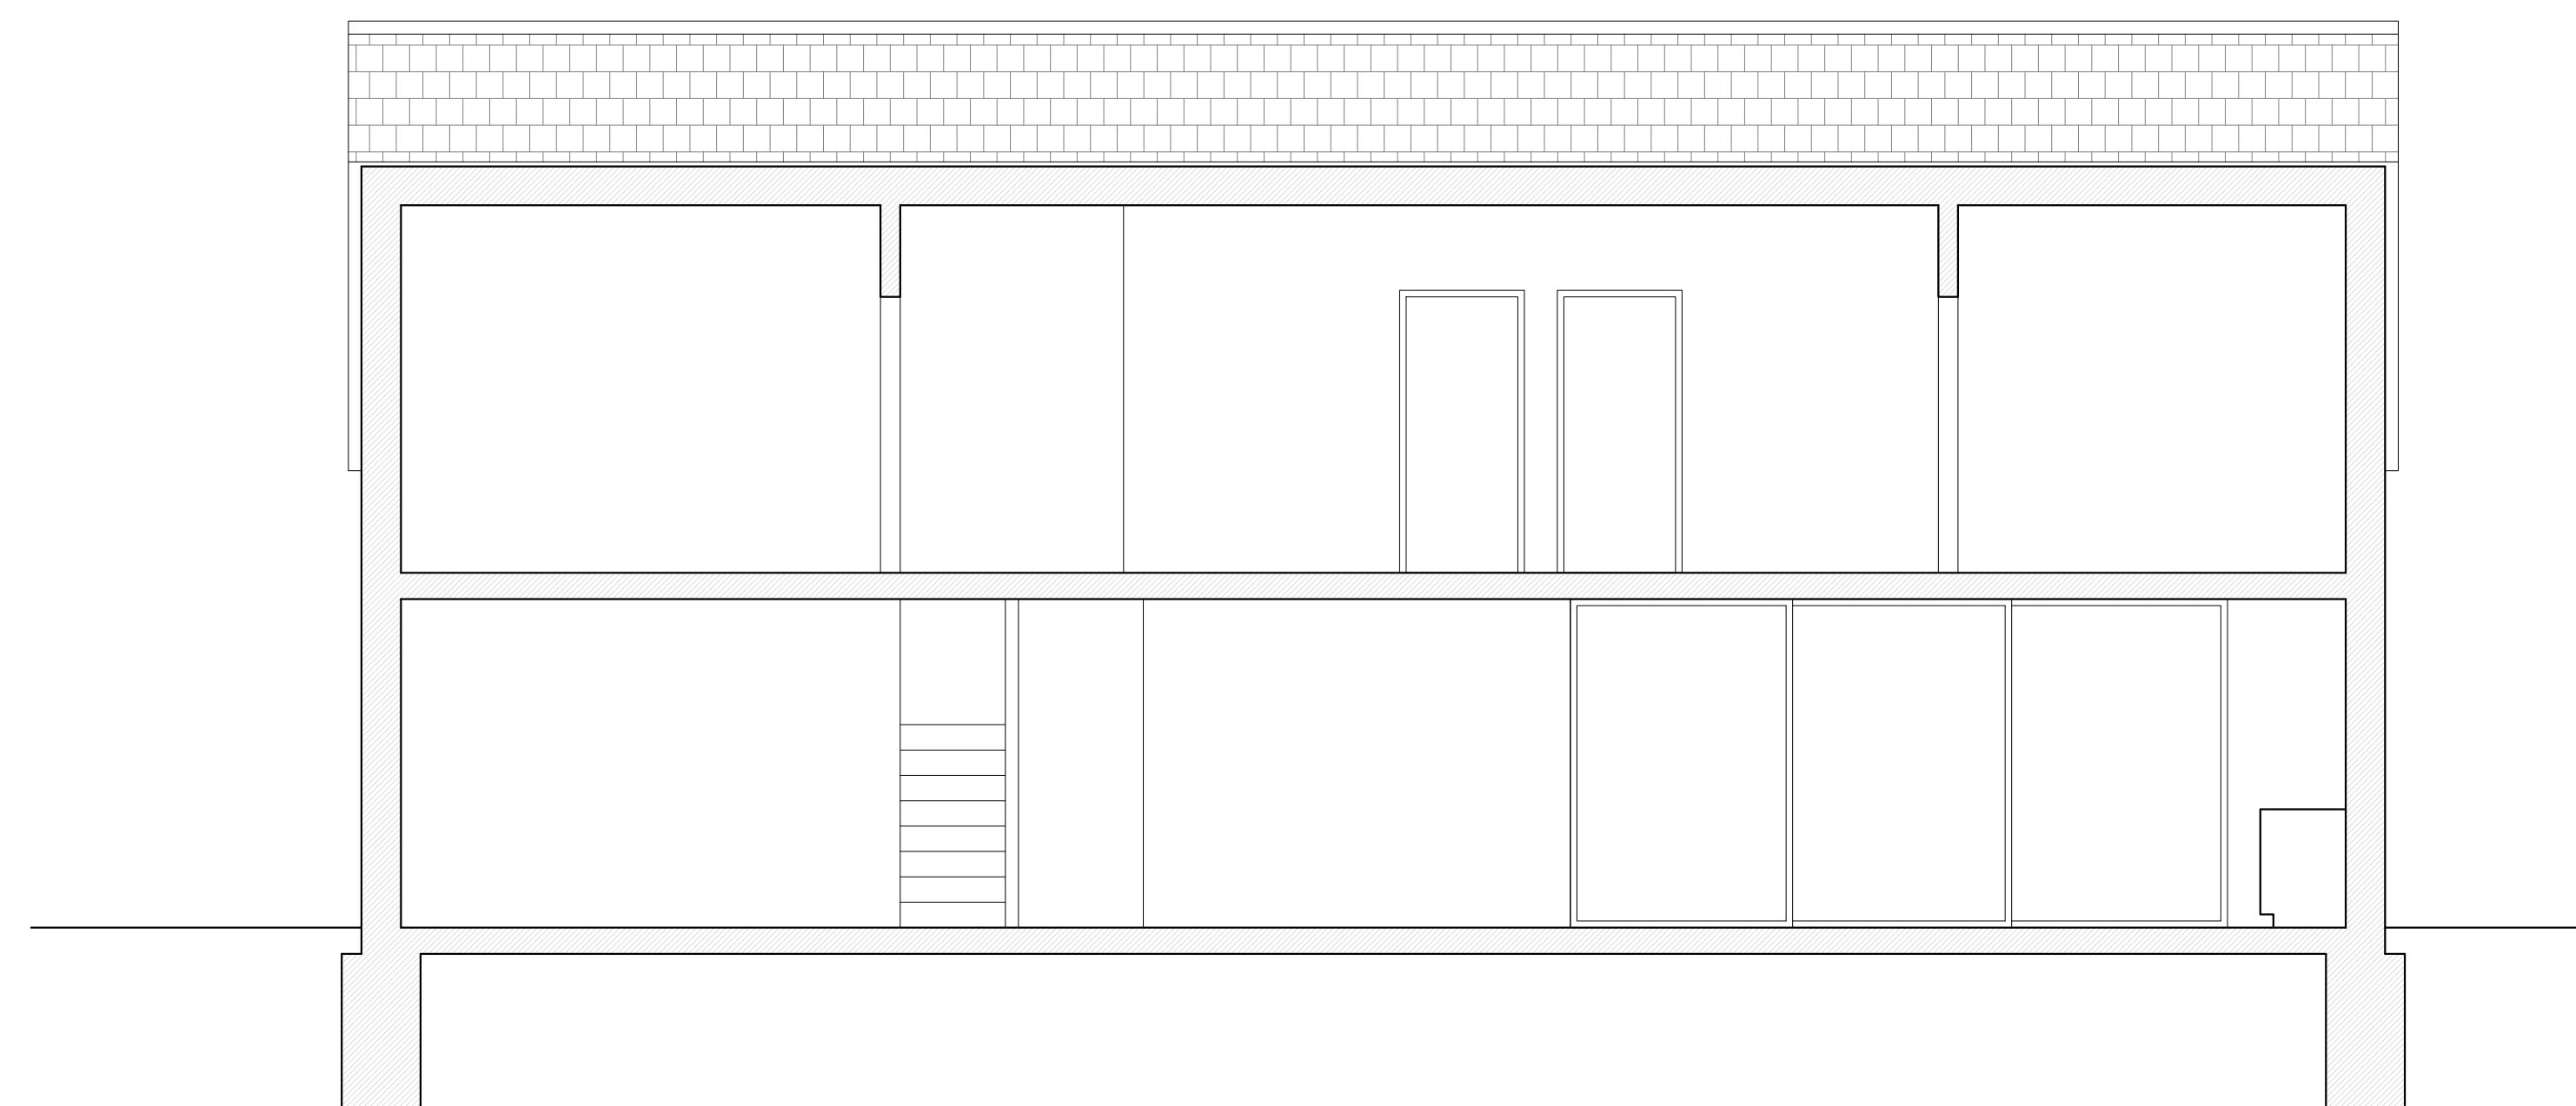

05
P(P)-100
Proposed Long Section
1:50@A1, 1:100@A3

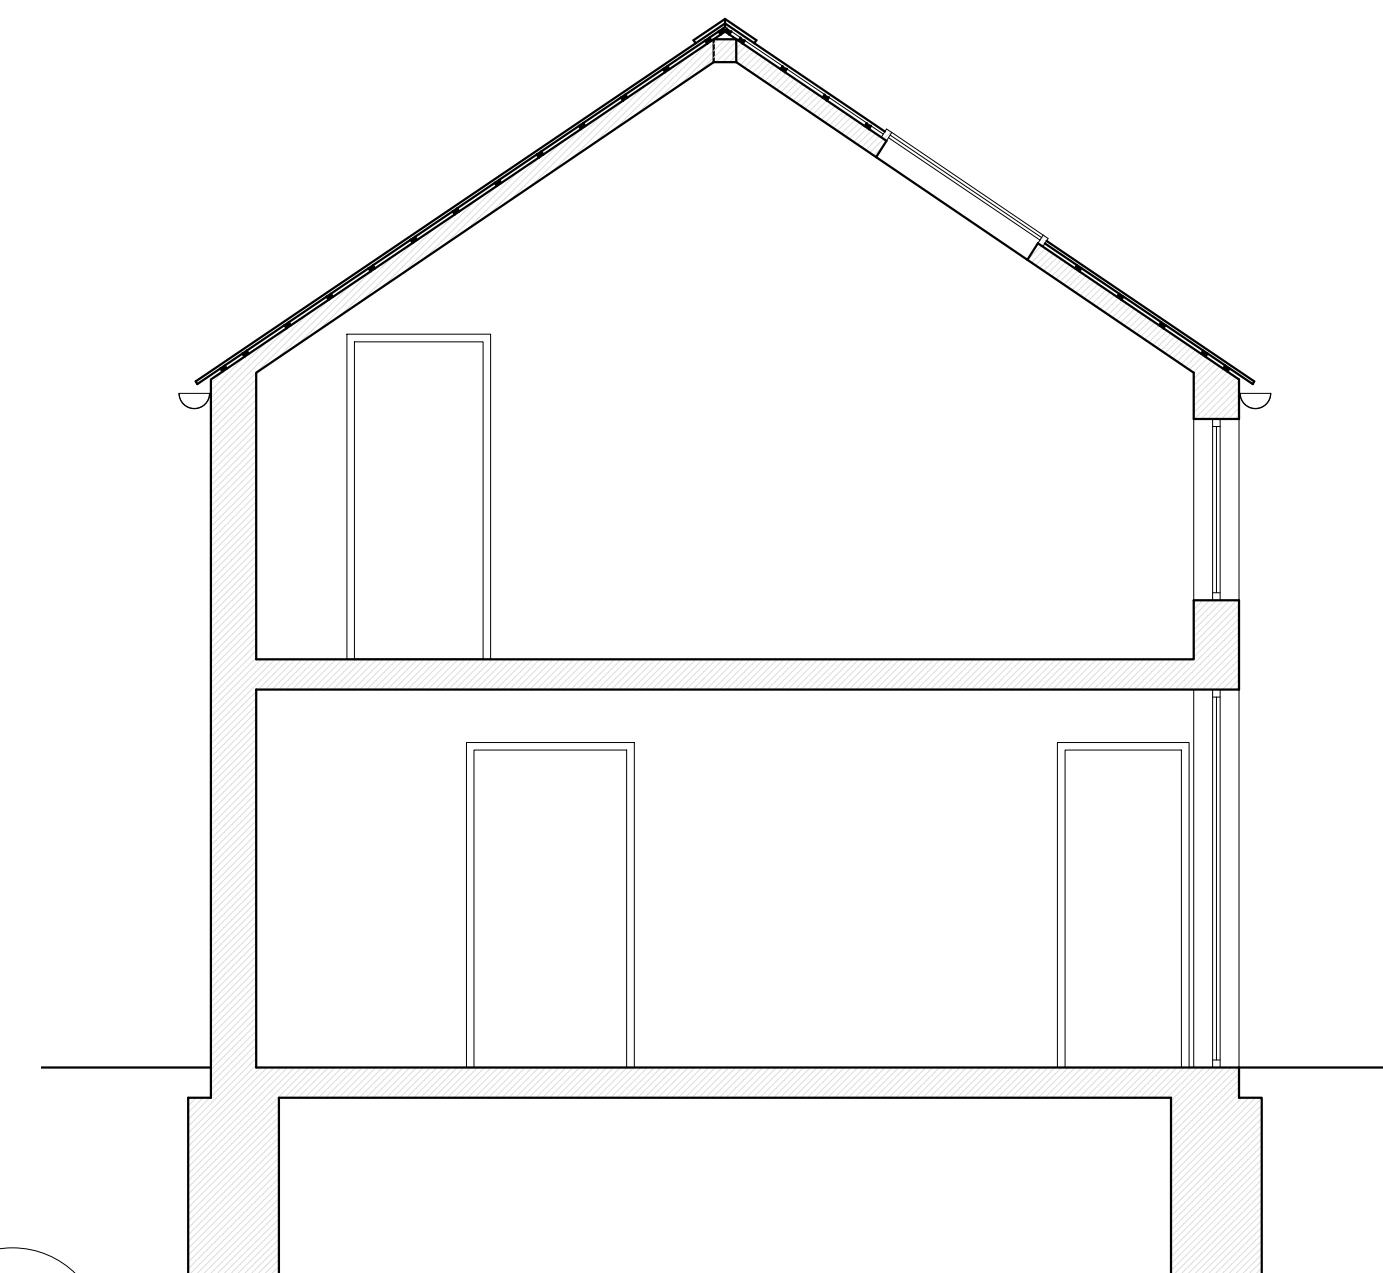

06
P(P)-100
Proposed Short Section
1:50@A1, 1:100@A3

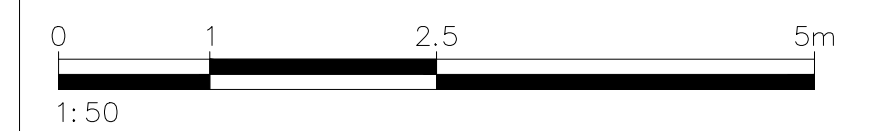

Rev.	Date	Description
D	31/07/23	Layout

NIKJOO

T: 020 4541 7000
E: info@nikjoo.co.uk

Copyright of
NIKJOO LTD

Planning

PROJECT
Ten Acre Farm

DATE 25.07.2023




SCALE 1:50 @ A1 1:100 @ A3

DRAWING NAME DRAWING NUMBER
Proposed Elevation and Section 052-P(P)-103

- DISCLAIMER**
1. Do not scale from drawings.
 2. All dimensions must be checked on site and discrepancies verified with the Architect.
 3. Unless shown otherwise all dimensions are to structural surfaces and are in mm.
 4. Any discrepancies between the Engineer's and Architects drawings must be verified with the Architect.
 5. This drawing is only for the status shown below and should not be used for any other purpose.
 6. To be read with all Contract Documents.

AREAS (GIA):
 Ground Floor - 77.3m²

**Proposed Plan
 P23/S2644/S73**

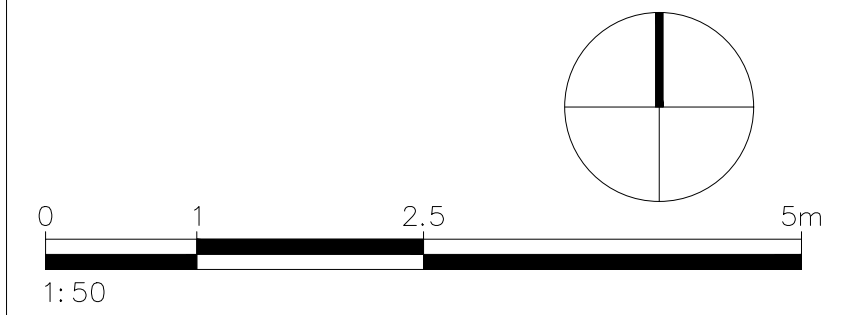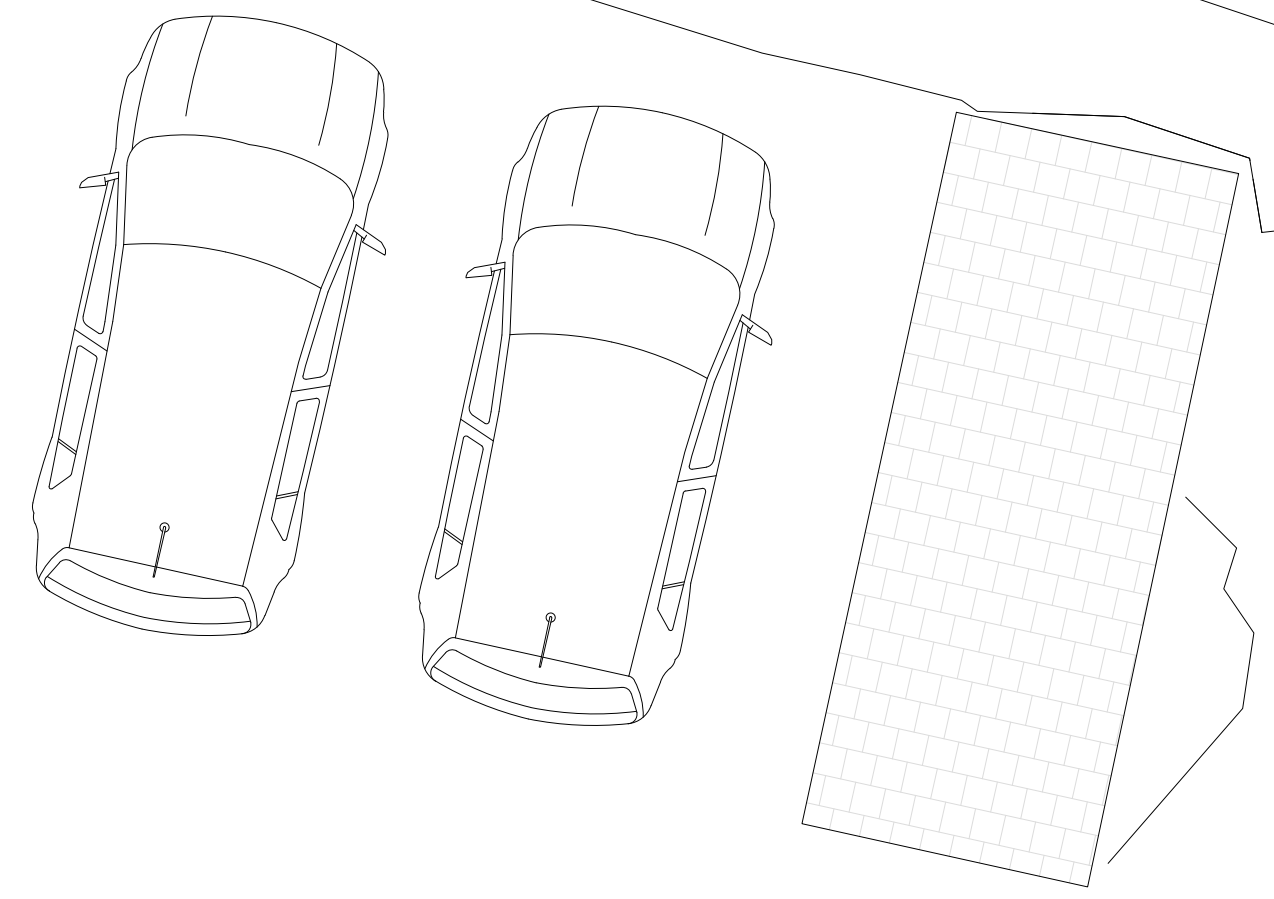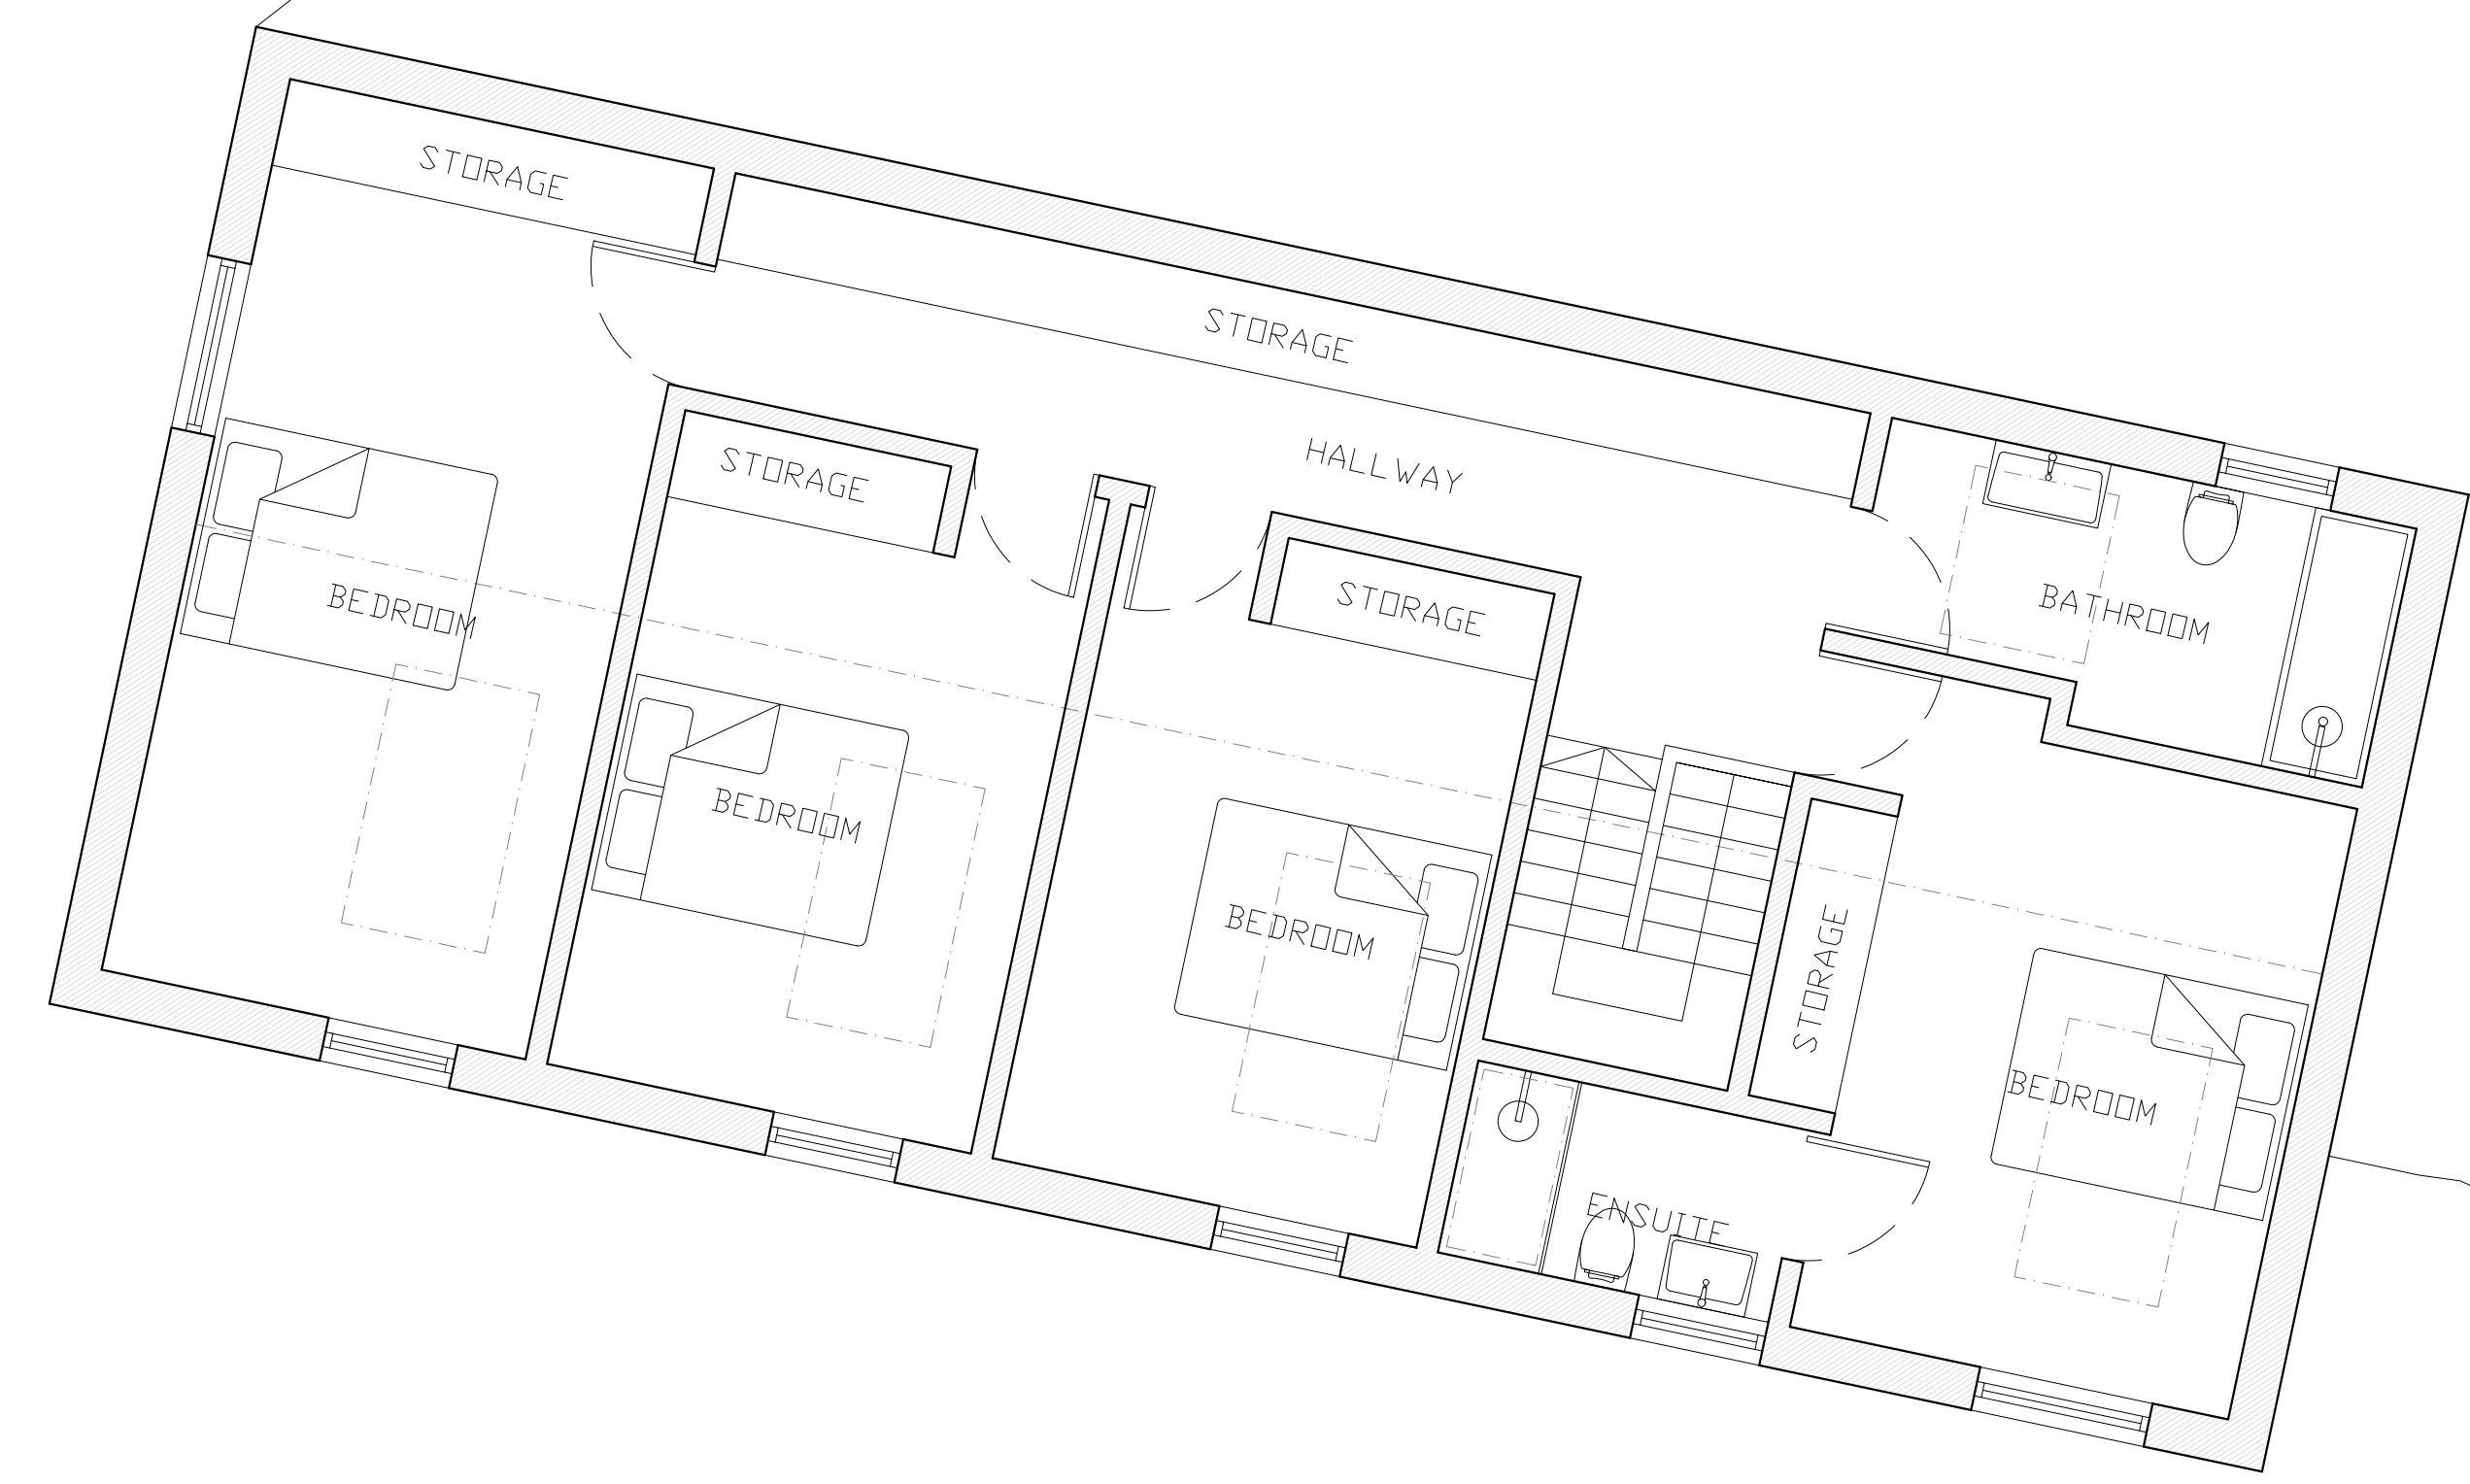

Rev.	Date	Description
D	31/07/23	Layout

NIKJOO
 T: 020 4541 7000
 E: info@nikjoo.co.uk
 Copyright of
 NIKJOO LTD

Planning


PROJECT
 Ten Acre Farm

DATE 28.07.2023

SCALE 1:50 @ A1 1:100 @ A3


DRAWING NAME Proposed First Floor Plan
DRAWING NUMBER 052-P(P)-101

**Proposed Plan
P23/S2644/S73**

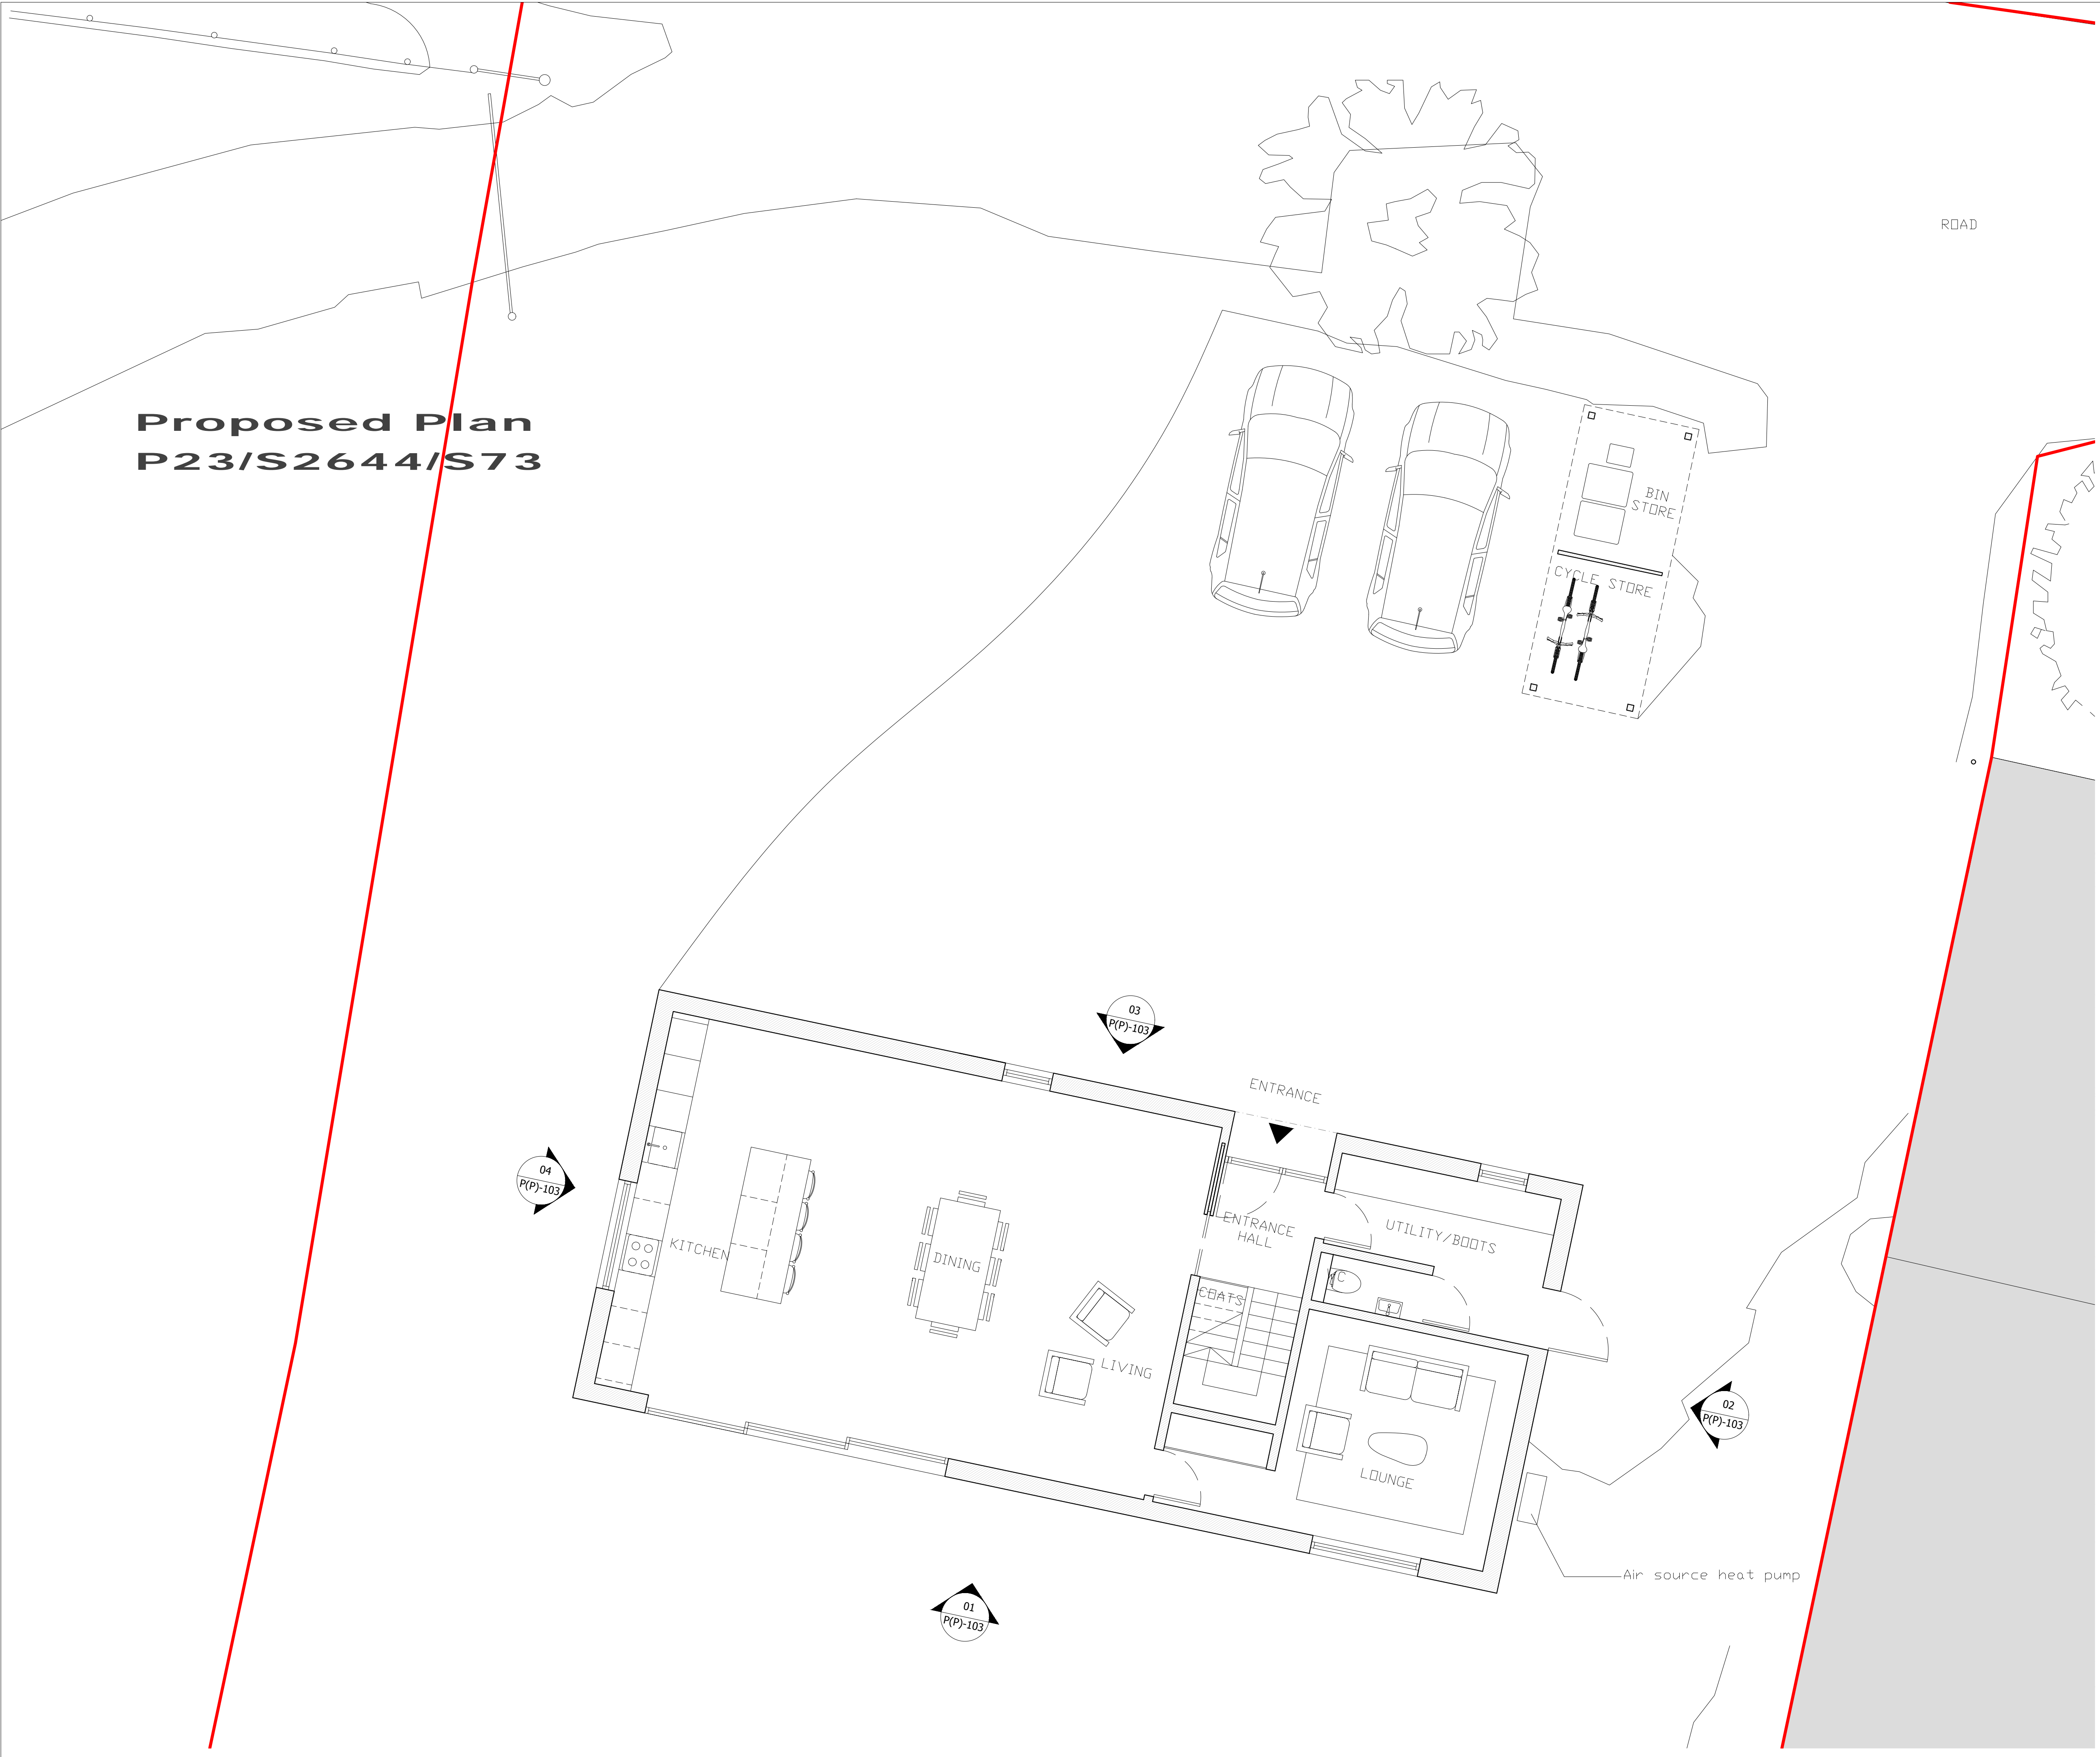

- DISCLAIMER**
1. Do not scale from drawings.
 2. All dimensions must be checked on site and discrepancies verified with the Architect.
 3. Unless shown otherwise all dimensions are to structural surfaces and are in mm.
 4. Any discrepancies between the Engineer's and Architects drawings must be verified with the Architect.
 5. This drawing is only for the status shown below and should not be used for any other purpose.
 6. To be read with all Contract Documents.

AREAS (GIA):
Ground Floor - 89.7m²

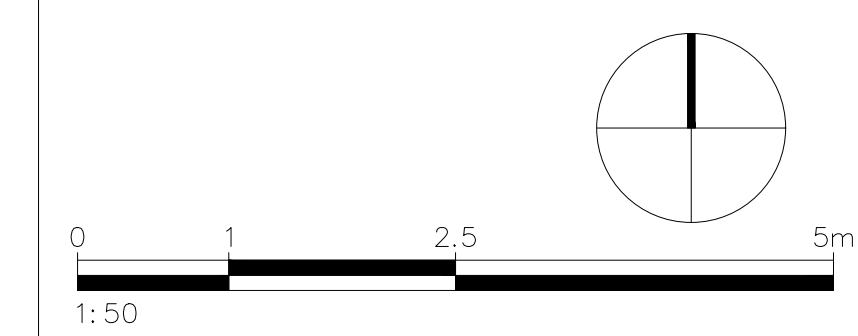

Rev.	Date	Description
D	31/7/23	Layout

NIKJOO

T: 020 4541 7000
E: info@nikjoo.co.uk

Copyright of
NIKJOO LTD

Planning

PROJECT
Ten Acre Farm

DATE 28.07.2023

SCALE 1:50 @ A1 1:100 @ A3

DRAWING NAME Proposed Ground Floor Plan	DRAWING NUMBER 052-P(P)-100
---	---------------------------------------