



Appendix A

dwgno LOC 001

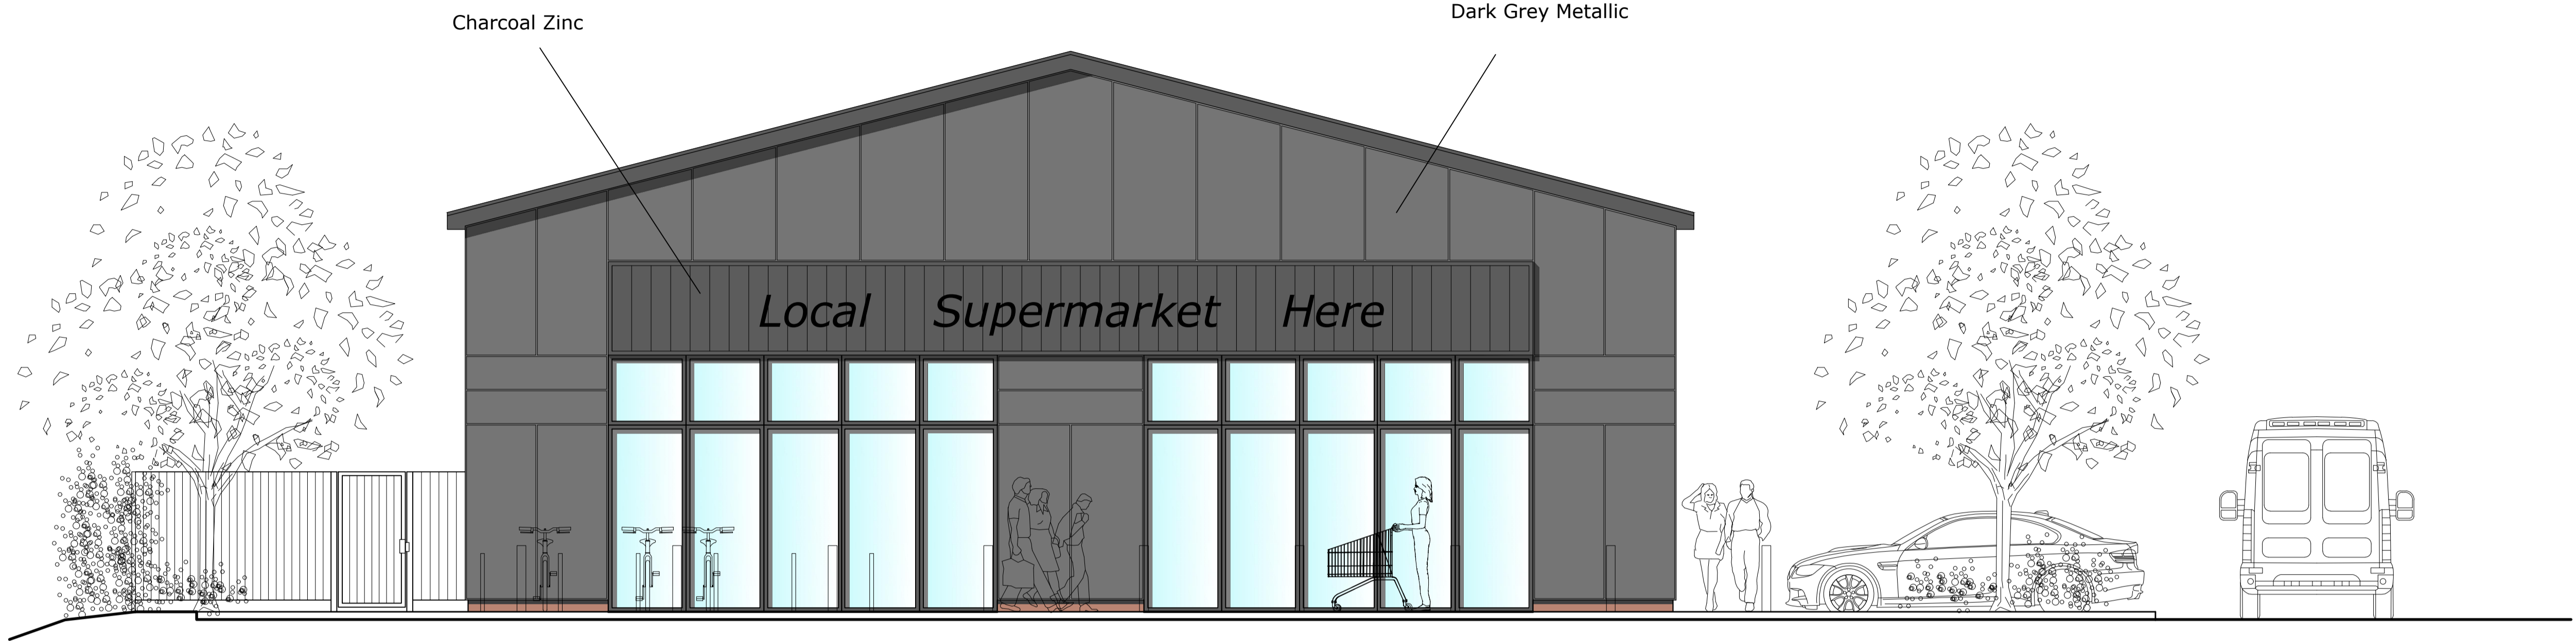

South

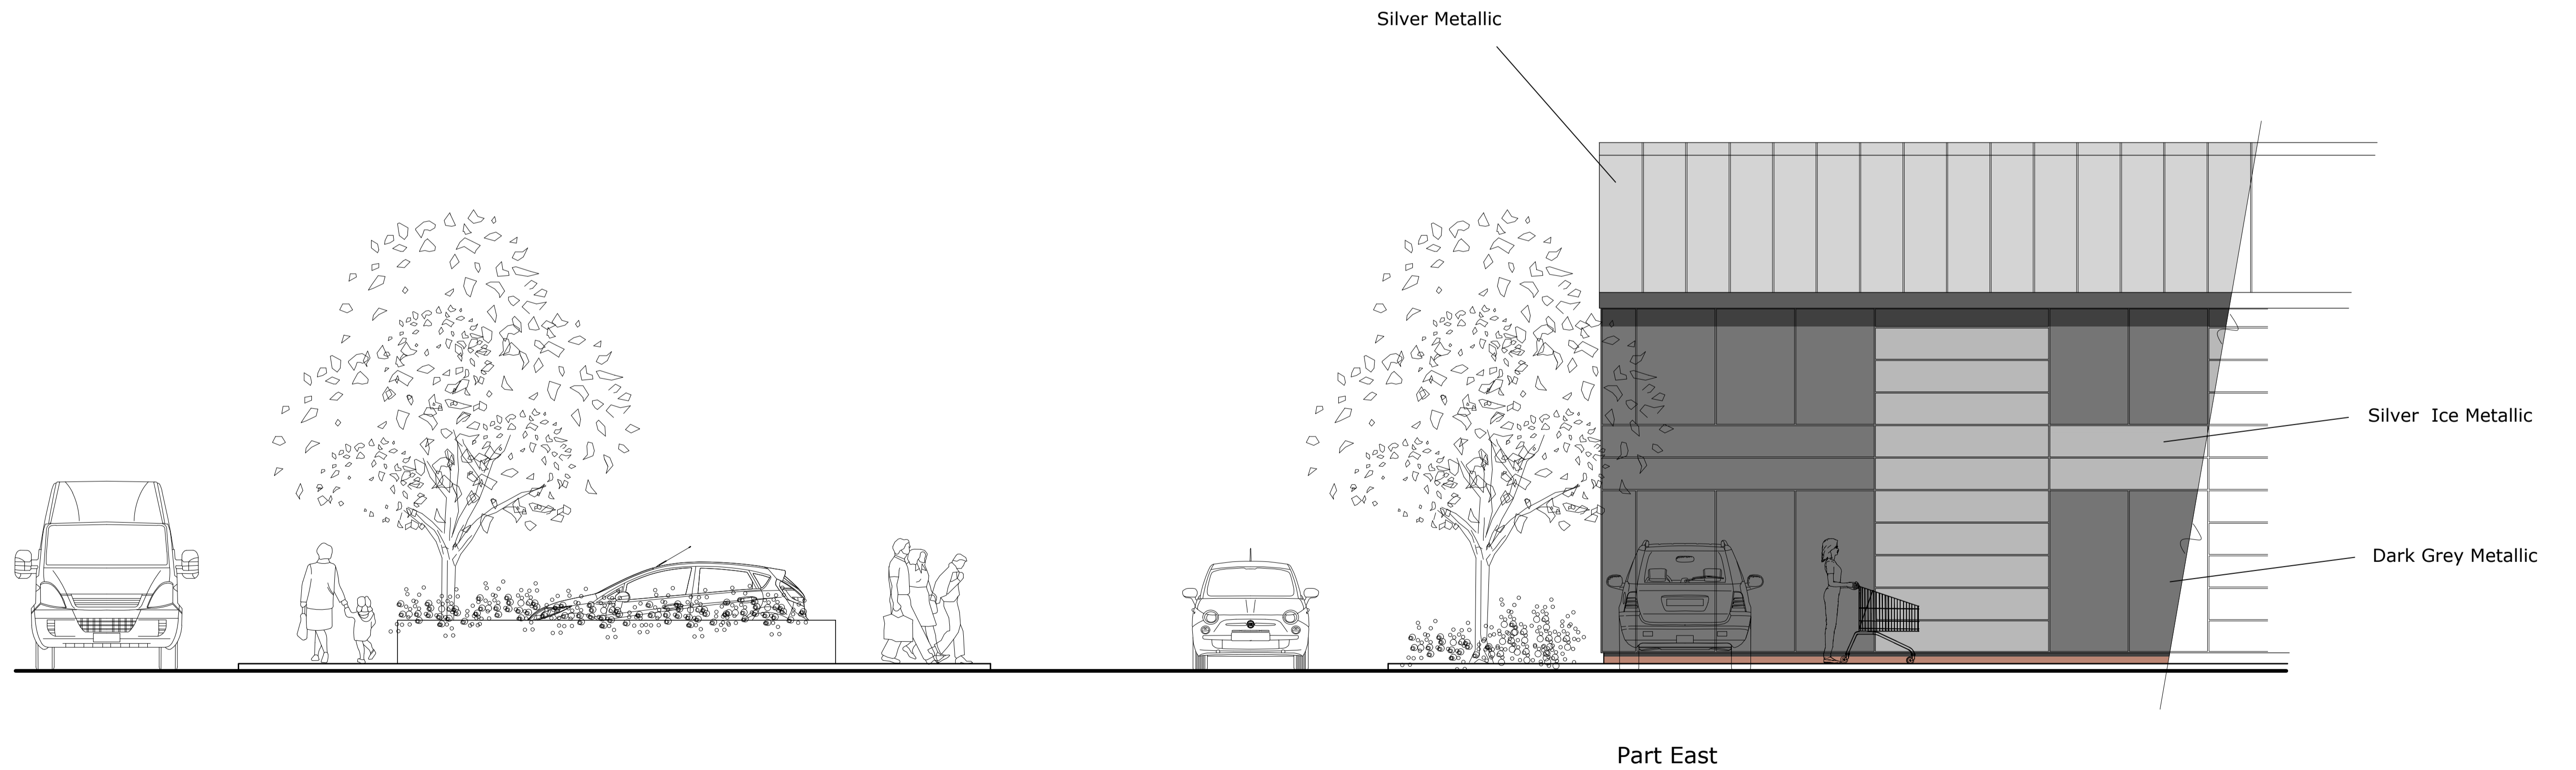

Part East




Appendix B


2-6 JEFFERSON WAY, THAME

W J Macleod
 ARCHITECT
 70b High Street Northwood Middlesex HA6 1BL


Drawing Number	23 / 3538 / 4	Revision	
Date	1 / 6 / 23		
Scale	1:50@A1		

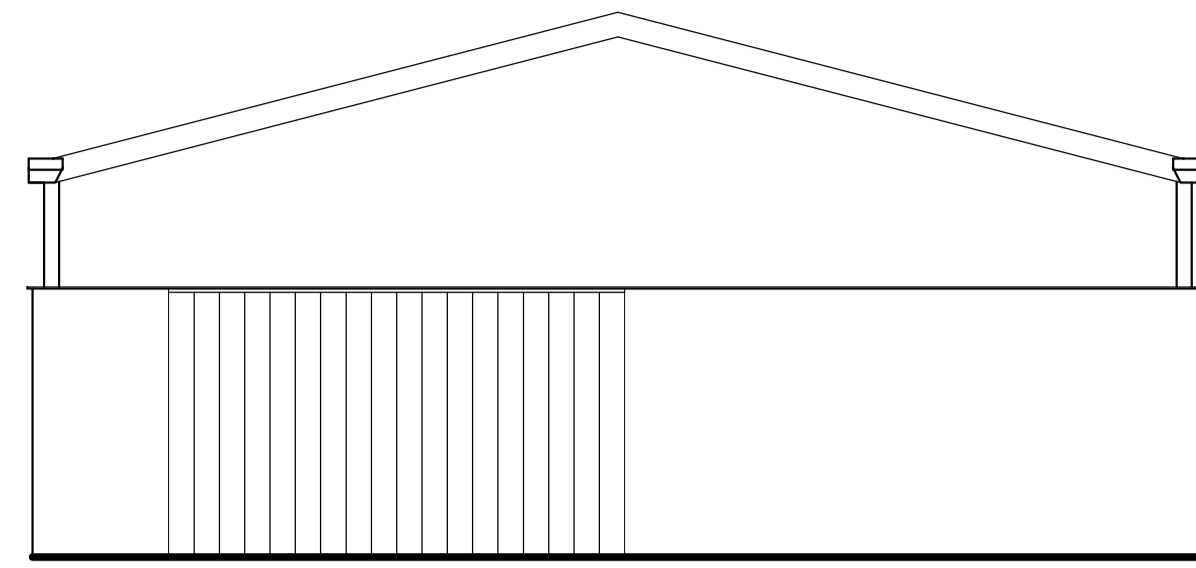


South

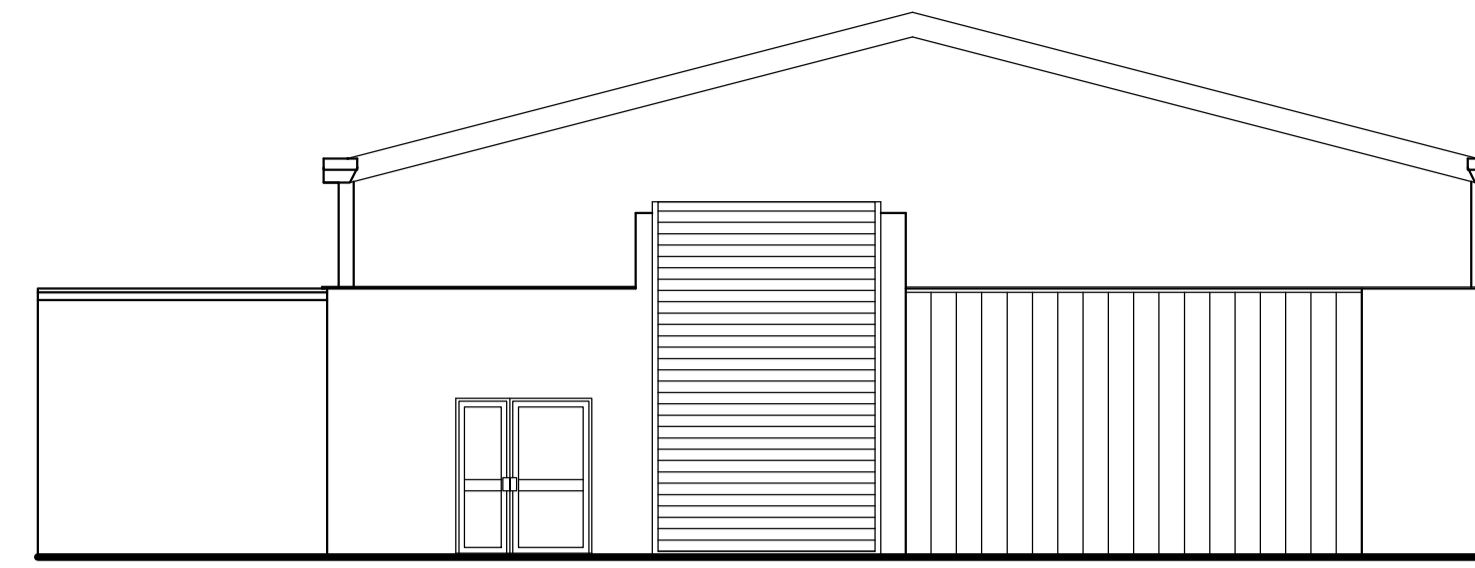


North

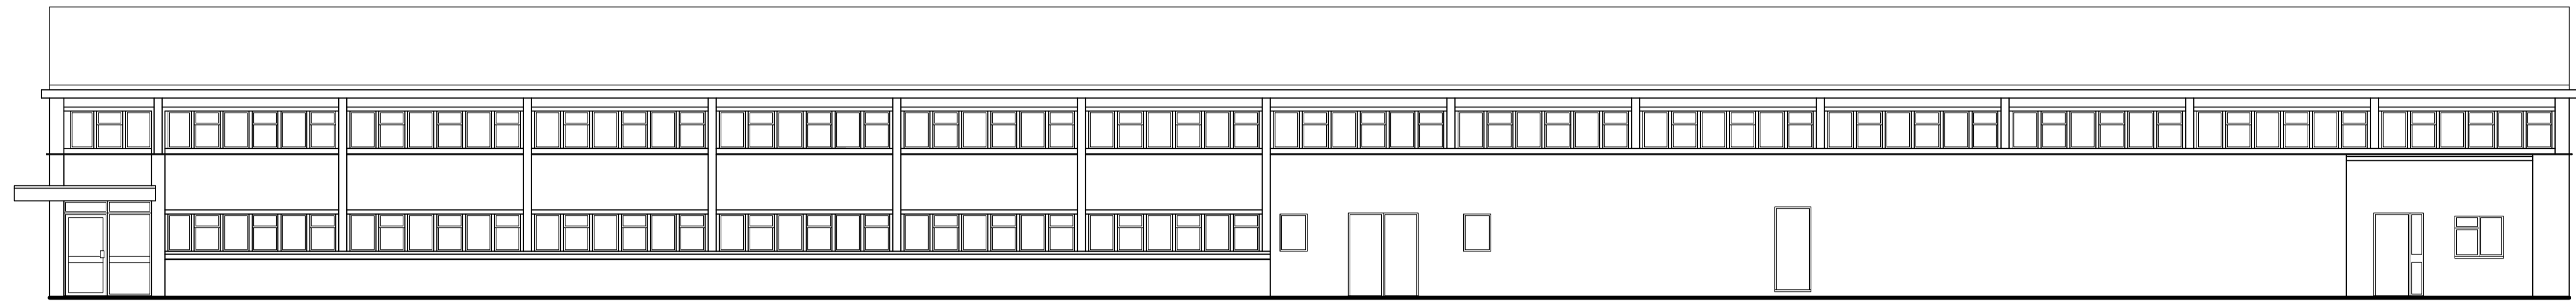

East

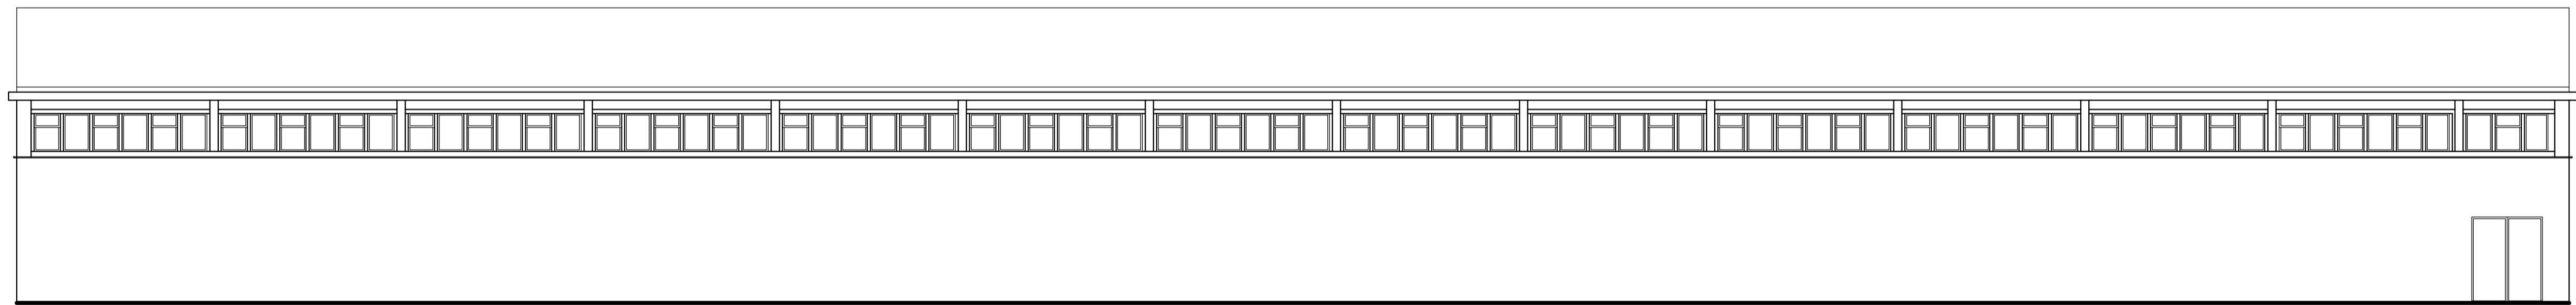


West

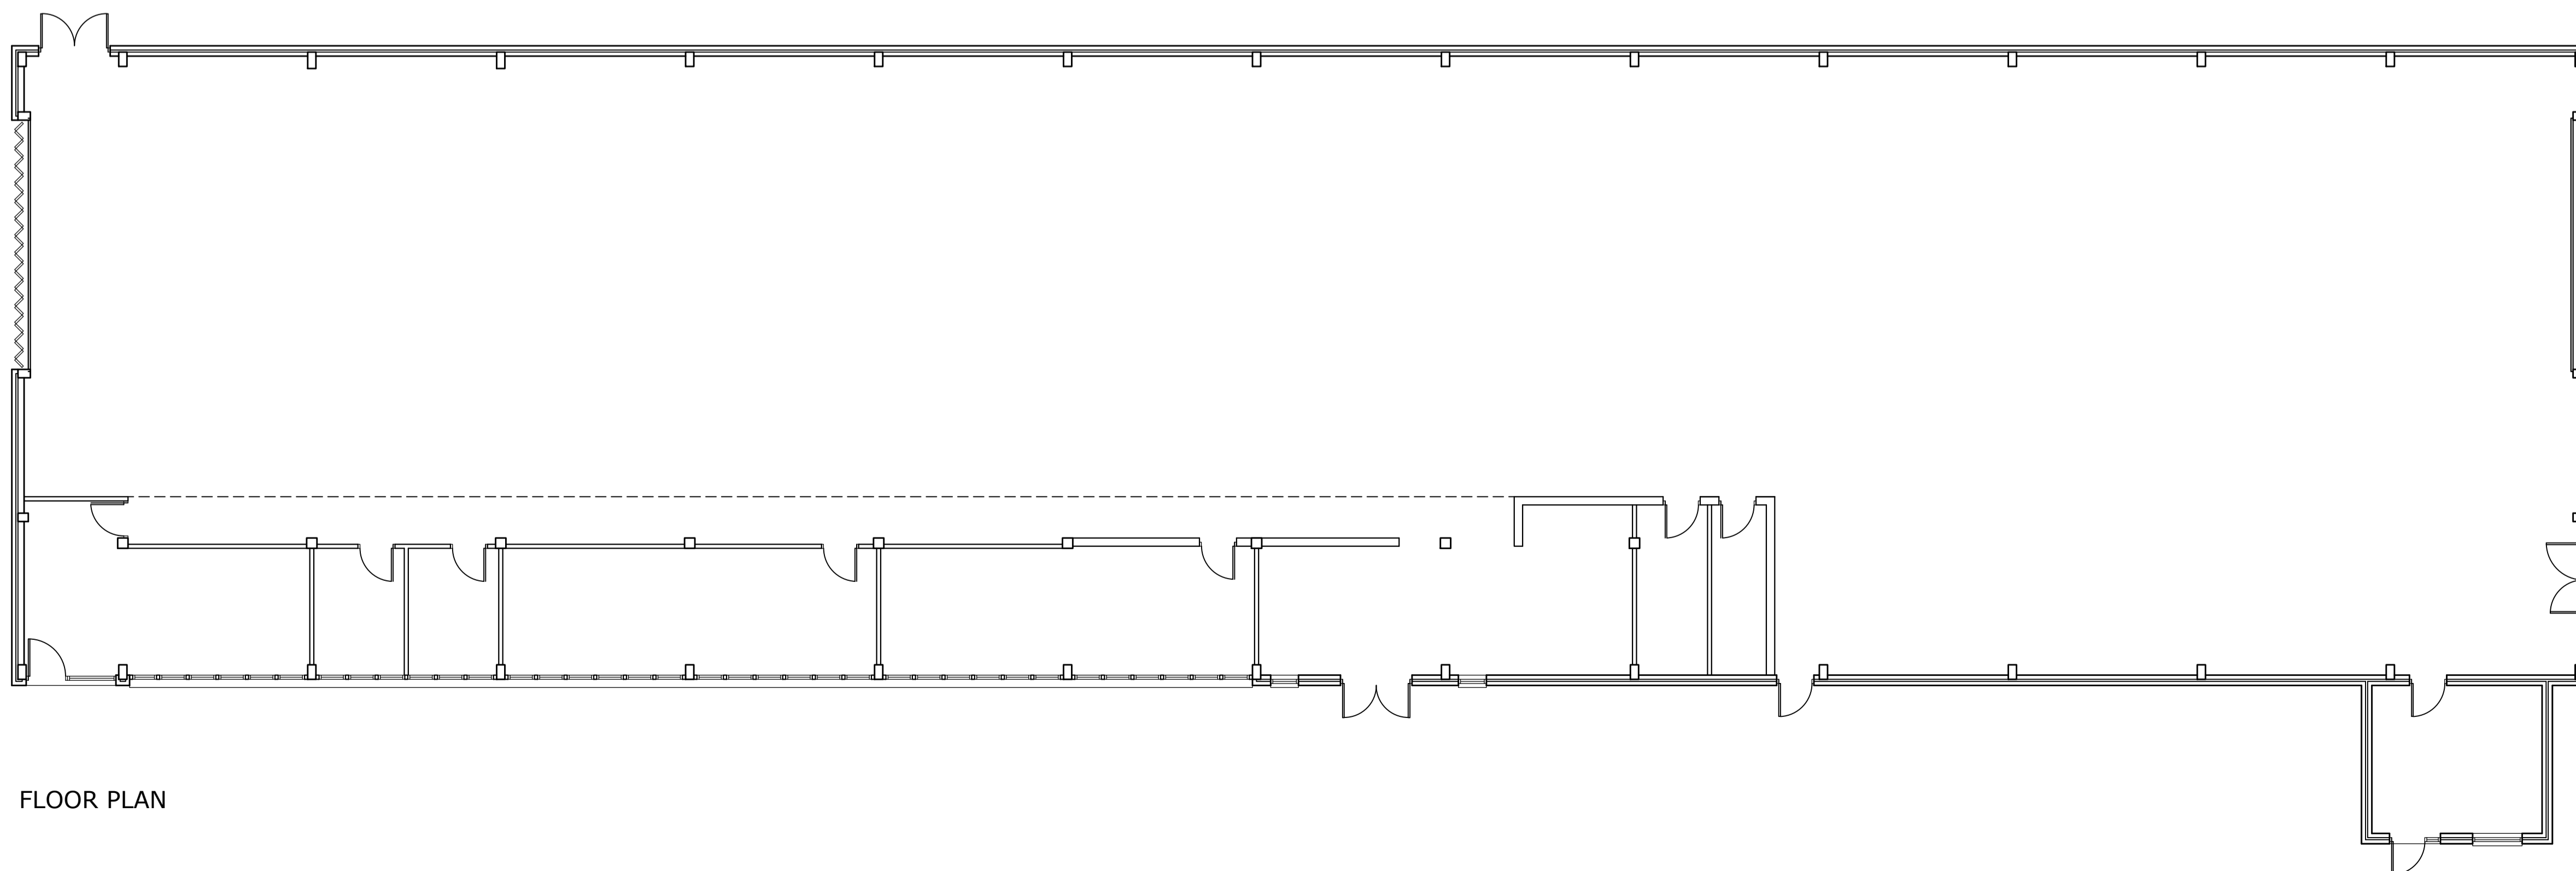

FLOOR PLAN


Existing Plans and Elevations

 


2-6 JEFFERSON WAY, THAME

W J Macleod
ARCHITECT
70b High Street, Northwood Middlesex HA6 1BL


Drawing Number	Revision
23 / 3538 / 2	
Date	
1 / 6 / 23	
Scale	
1:100@A1	

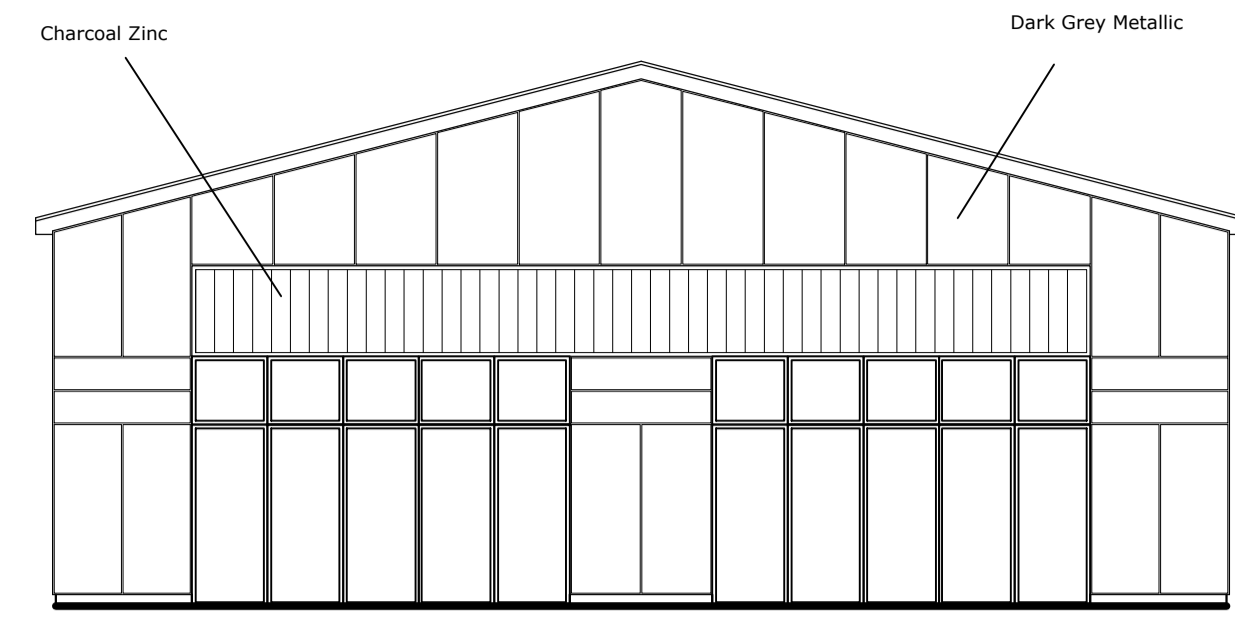


South

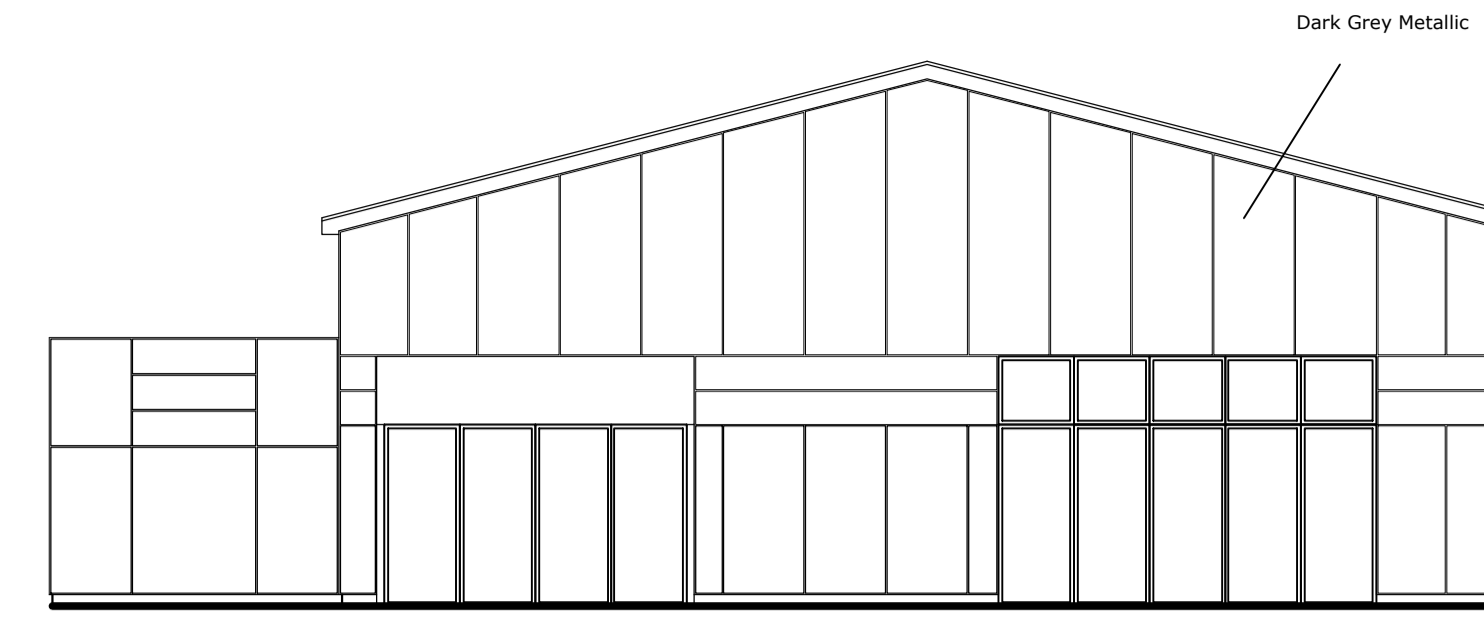


North

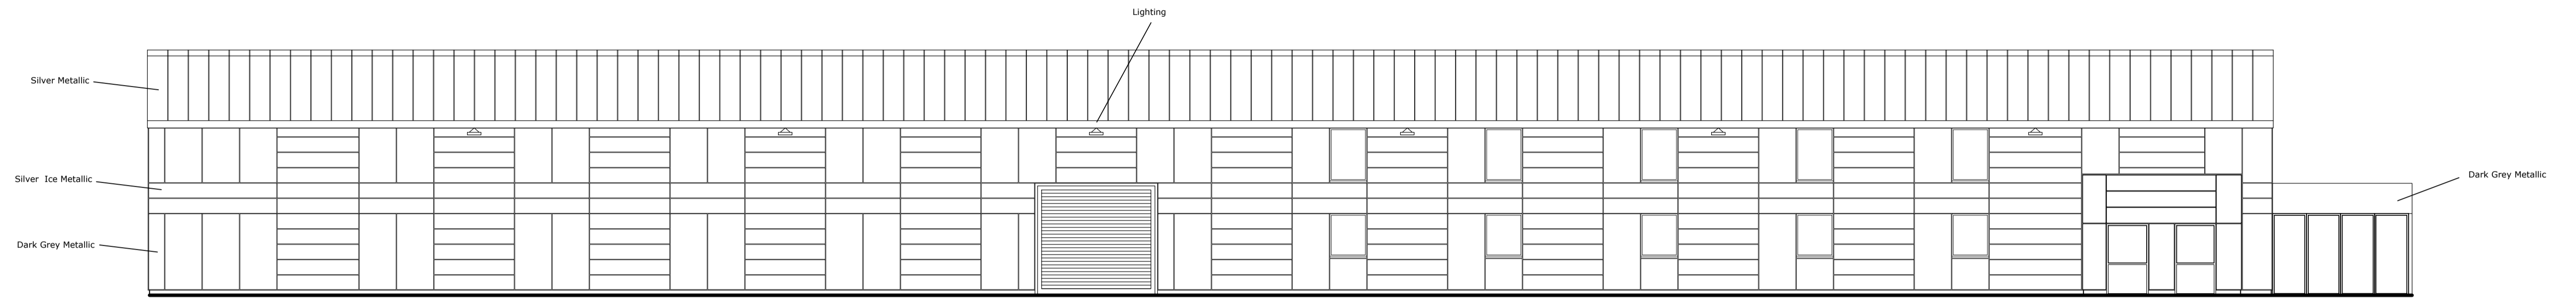

East

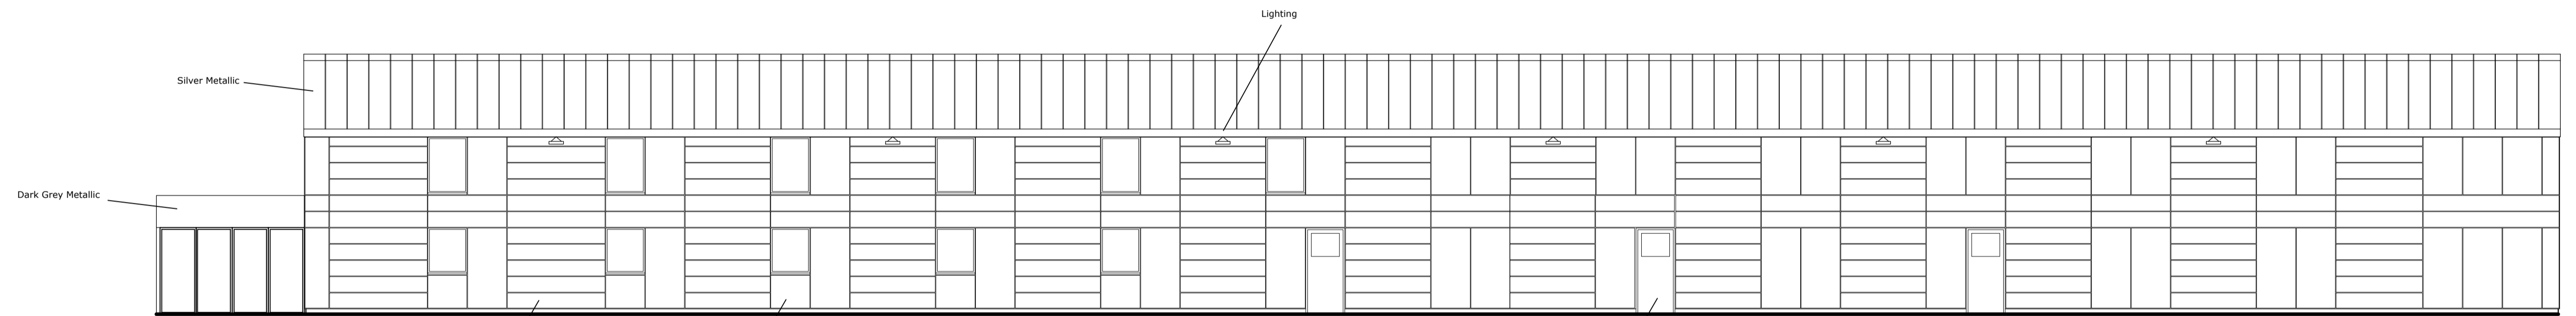


West

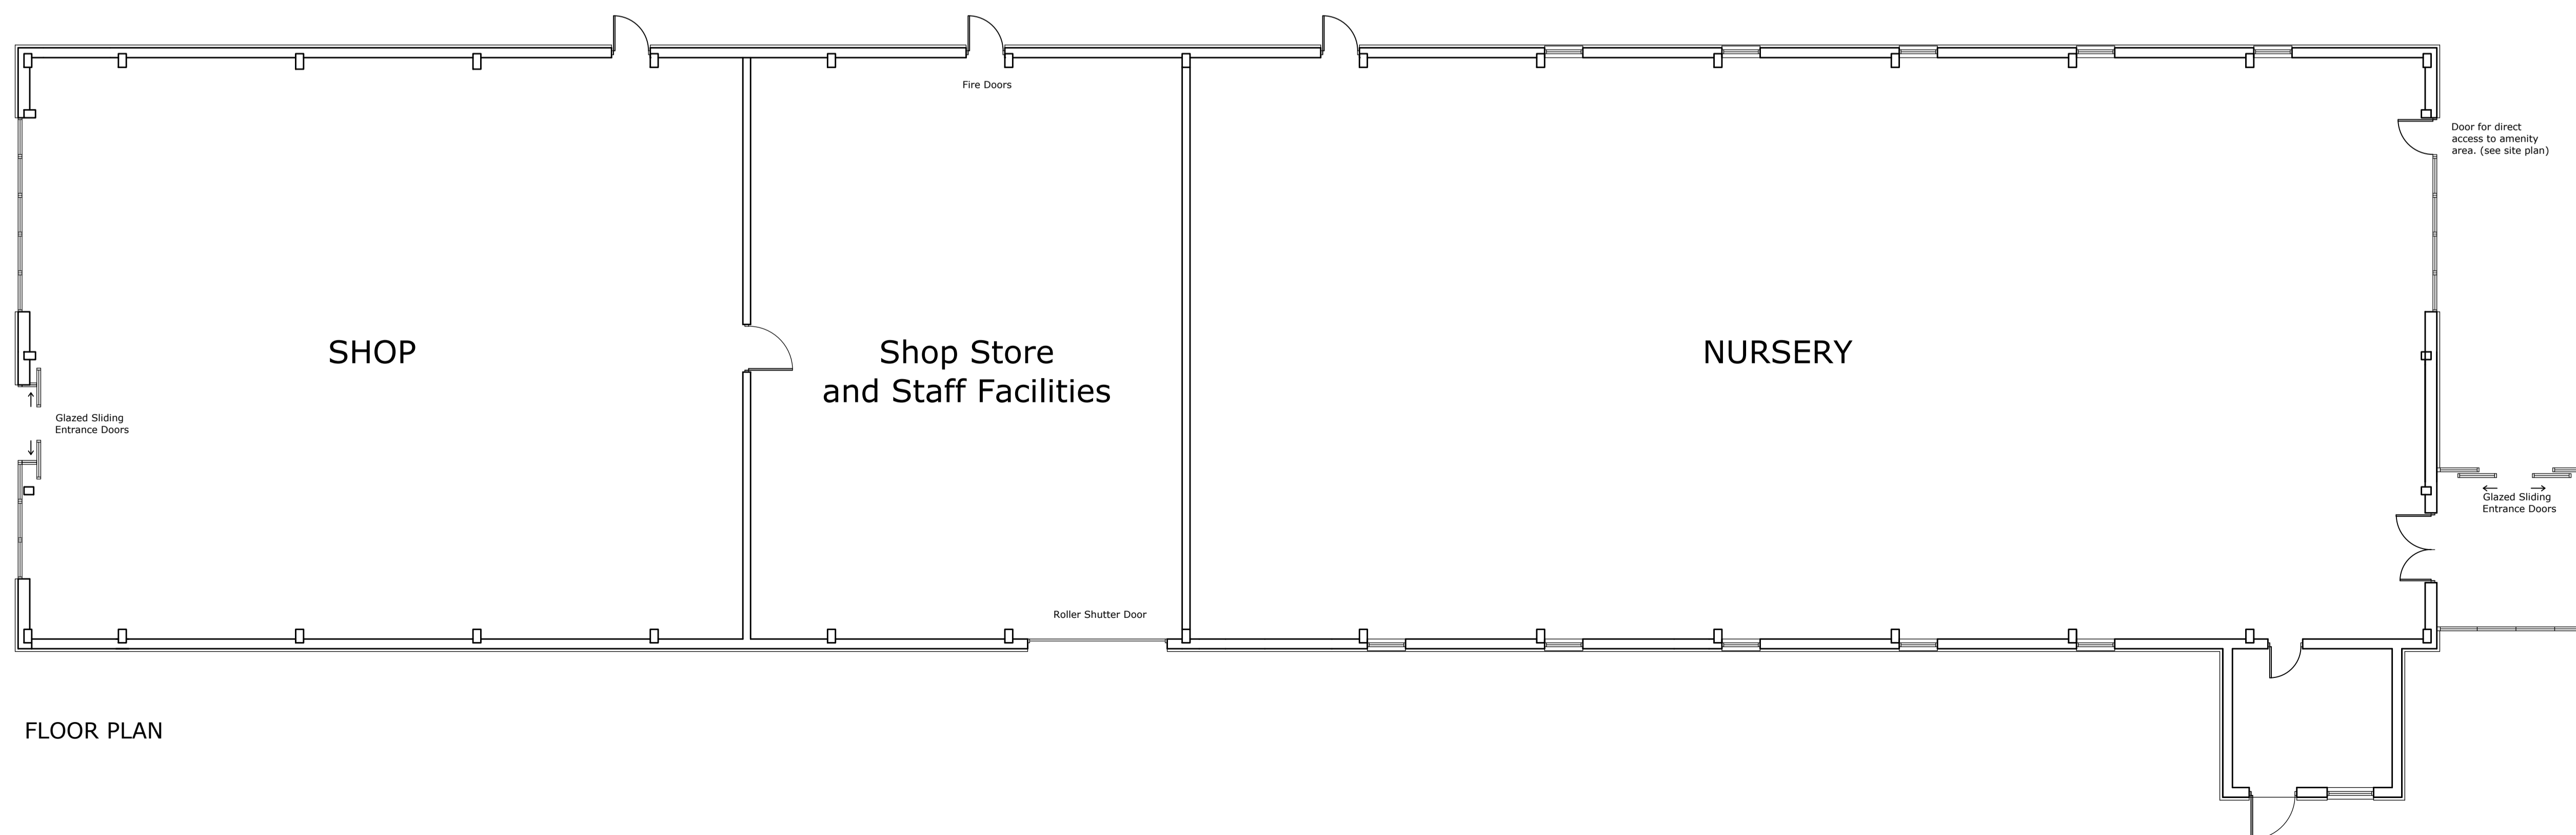

FLOOR PLAN


Proposed Plans and Elevations

 

2-6 JEFFERSON WAY, THAME

W J Macleod
 ARCHITECT
 70b High Street Northwood Middlesex HA6 1BL
 phone 01923 840600

Drawing Number	23 / 3538 / 3	Rev	A
Date	1 / 6 / 23		
Scale	1:100@A1		

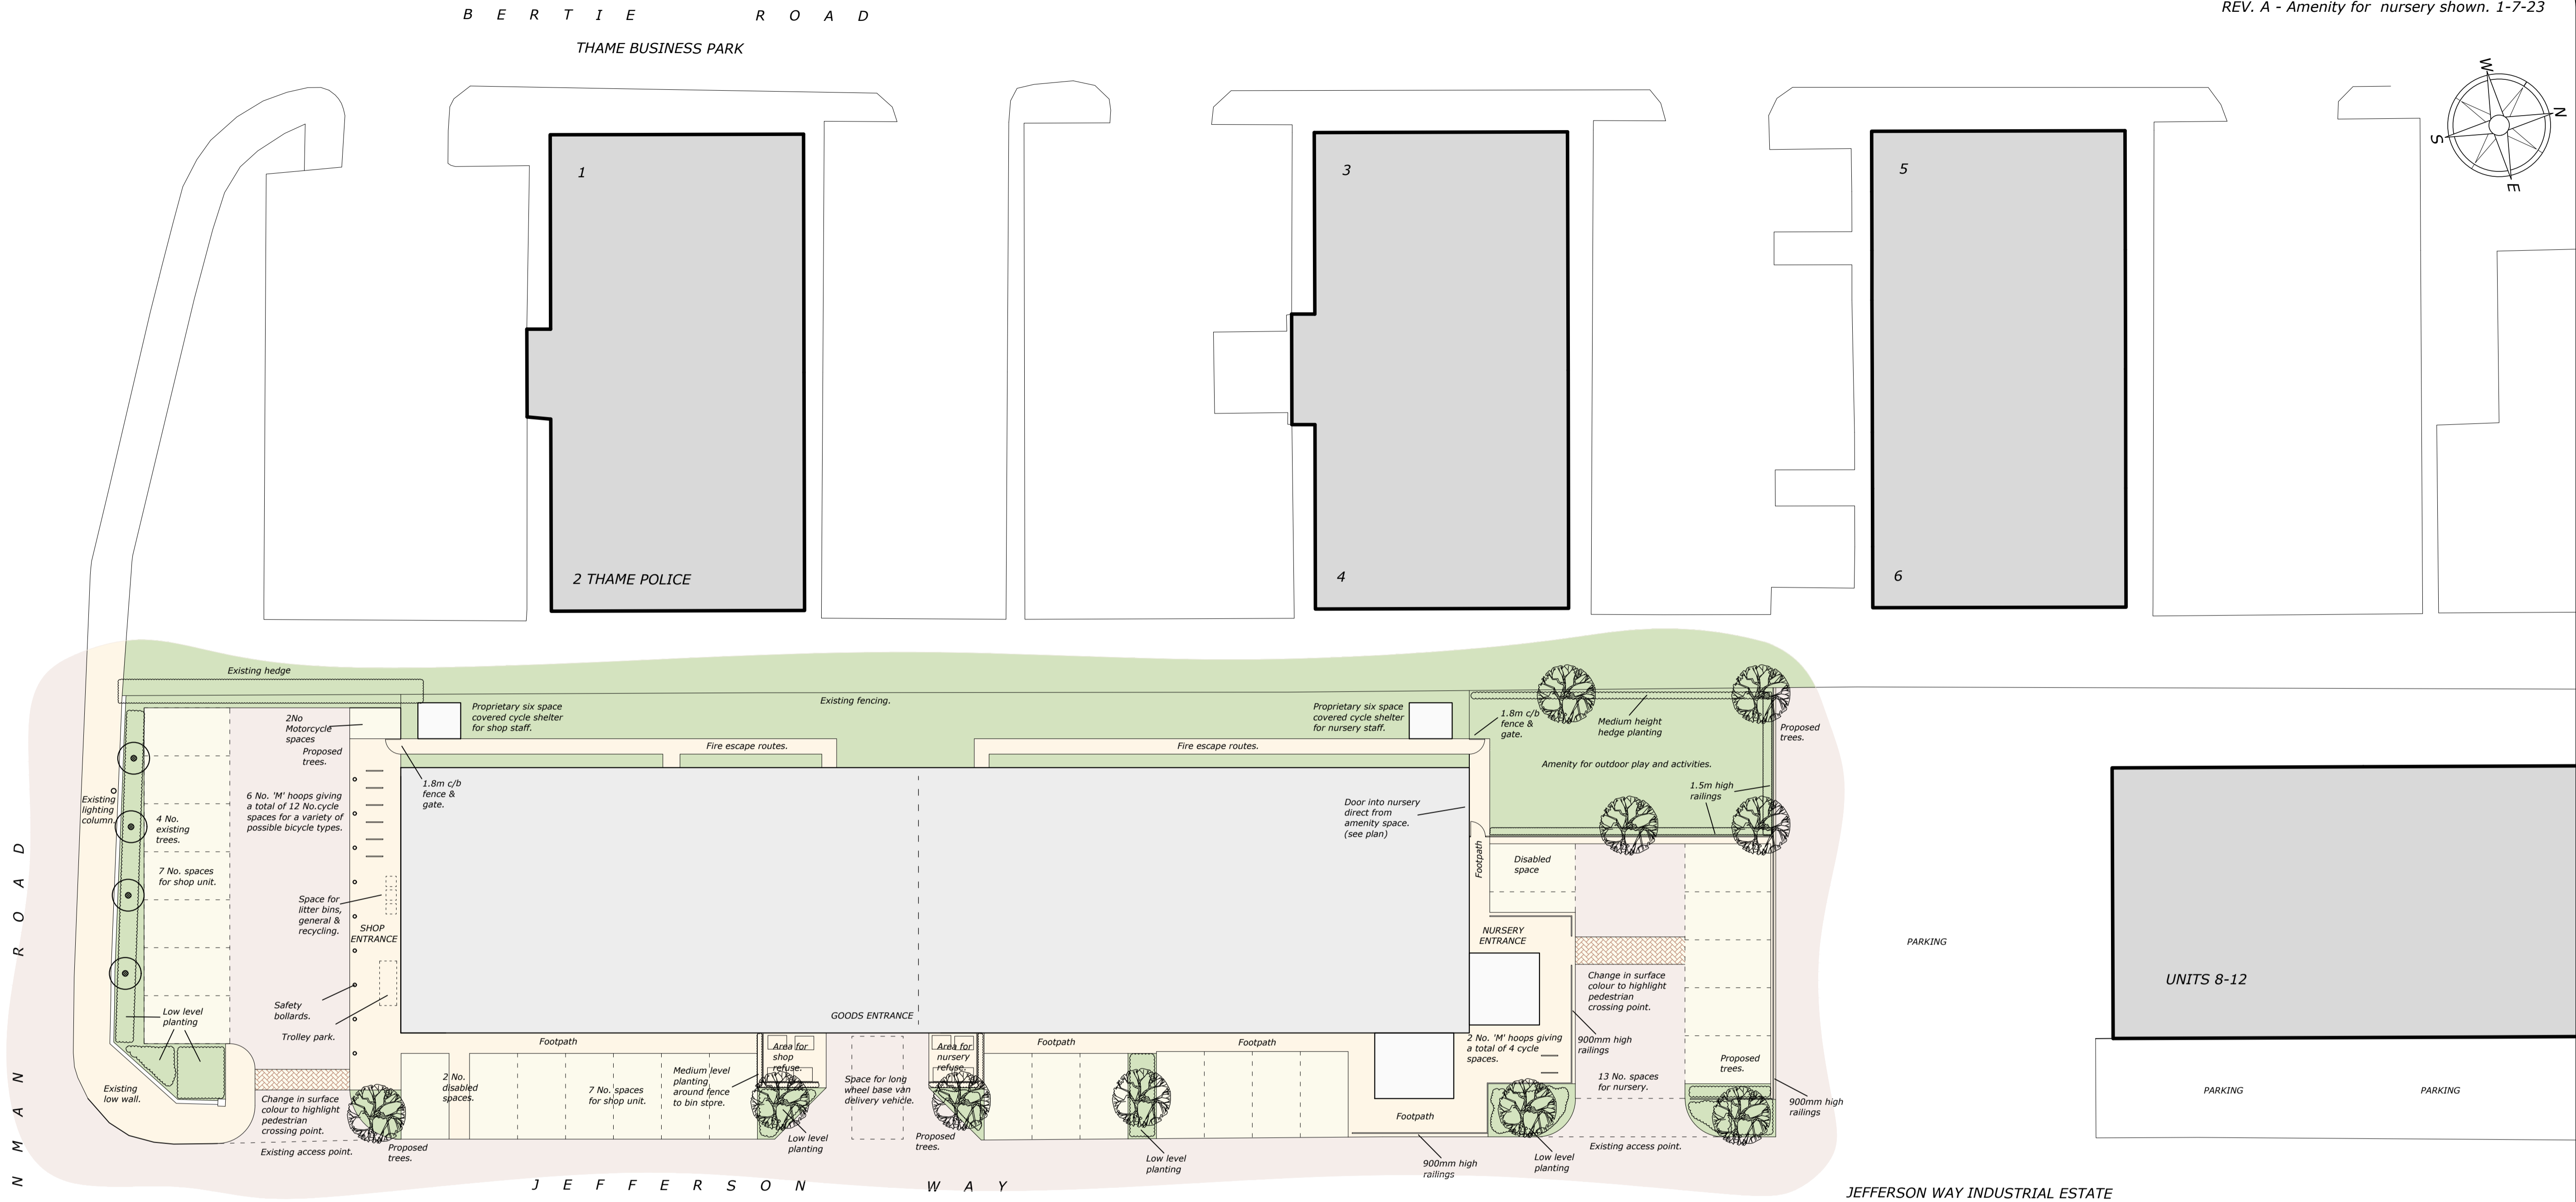

W E M M A N R O A D

B E R T I E R O A D
 THAME BUSINESS PARK

J E F F E R S O N W A Y

JEFFERSON WAY INDUSTRIAL ESTATE

2-6 JEFFERSON WAY, THAME

W J Macleod
 ARCHITECT
 70b High Street Northwood Middlesex HA6 1BL
 phone 01923 840600

Drawing Number	23 / 3538 / 1	Revision	A
Date	1 / 6 / 23		
Scale	1:200 @ A1		

This page is intentionally left blank