


Appendix A



Application No. P23/S3032/A

1:1,250 scale

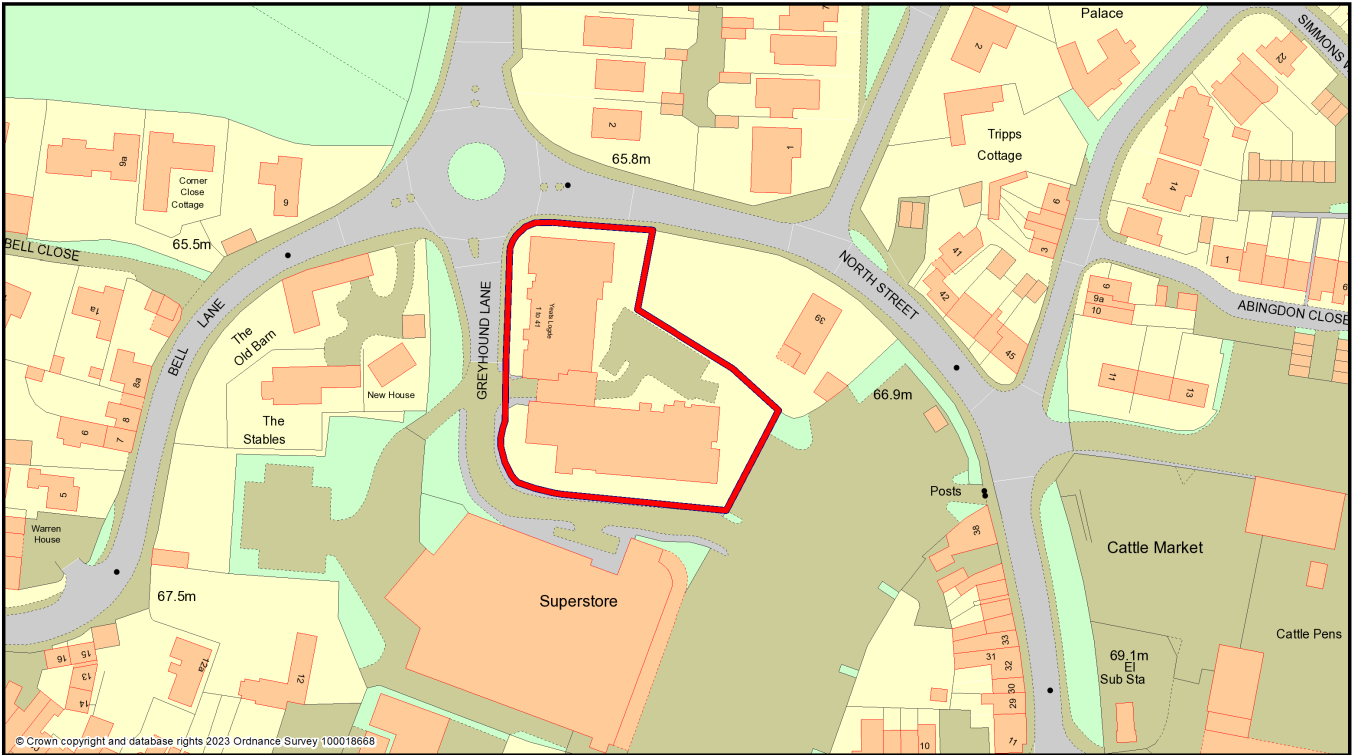

South Oxfordshire District Council is licensed to use Ordnance Survey mapping for its own business use as a member of the Public Sector Mapping Agreement.

Persons viewing this mapping should contact Ordnance Survey copyright for advice where they wish to use Ordnance Survey mapping for their own use.



| Revisions | | |
|-----------|------|----|
| Rev. | Date | By |
| | | |



COPYRIGHT ACT APPLIES

NOTE:
WHERE ANY CONFLICT OCCURS, COMPANY STANDARD SPECIFICATION IS TO TAKE PRECEDENT OVER THIS DRAWING UNLESS OTHERWISE NOTED IN WRITING

ALL DIMENSIONS TO BE CHECKED ON SITE
WORK TO FIGURED DIMENSIONS ONLY
REPORT DISCREPANCIES TO THE ARCHITECT
AT ONCE BEFORE PROCEEDING

planningissues
TOWN PLANNING AND ARCHITECTURAL DESIGN

Millstream House * Parkside
Ringwood * Hampshire * BH24 3SG
Tel: (01425) 462109
Fax: (01425) 462101
E-mail: design@planningissues.co.uk


Churchill Retirement Living

Millstream House * Parkside
Ringwood * Hampshire * BH24 3SG
Tel: (01425) 462101
Fax: (01425) 462101
E-mail: enquiries@churchillretirement.co.uk

Project Title
Yeats Lodge
Greyhound Lane
Thame
Oxfordshire, OX9 3LY

Drawing Title
Block plan

Scale 1:500 @ A3 Date Sep 2023
Drawn AJF Checked -
Drawing No. Rev.
CRL : 10063TH : 752

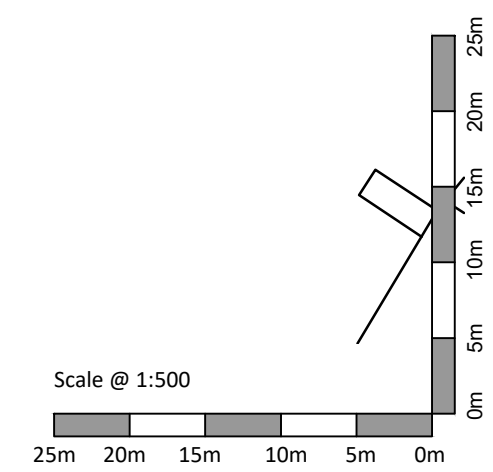


Appendix B

TO BE READ IN CONJUNCTION WITH
STRUCTURAL ENGINEER'S DRAWINGS

REFER TO 'TUNSTALL' DRAWINGS FOR
FIRE ALARM, EMERGENCY LIGHTING
AND SECURITY SYSTEM DETAILS

Revisions

| Rev. | Date | By |
|------|----------|-----|
| P1 | 31.07.23 | AJF |
| P2 | 03.08.23 | AJF |
| P3 | 14.09.23 | AJF |

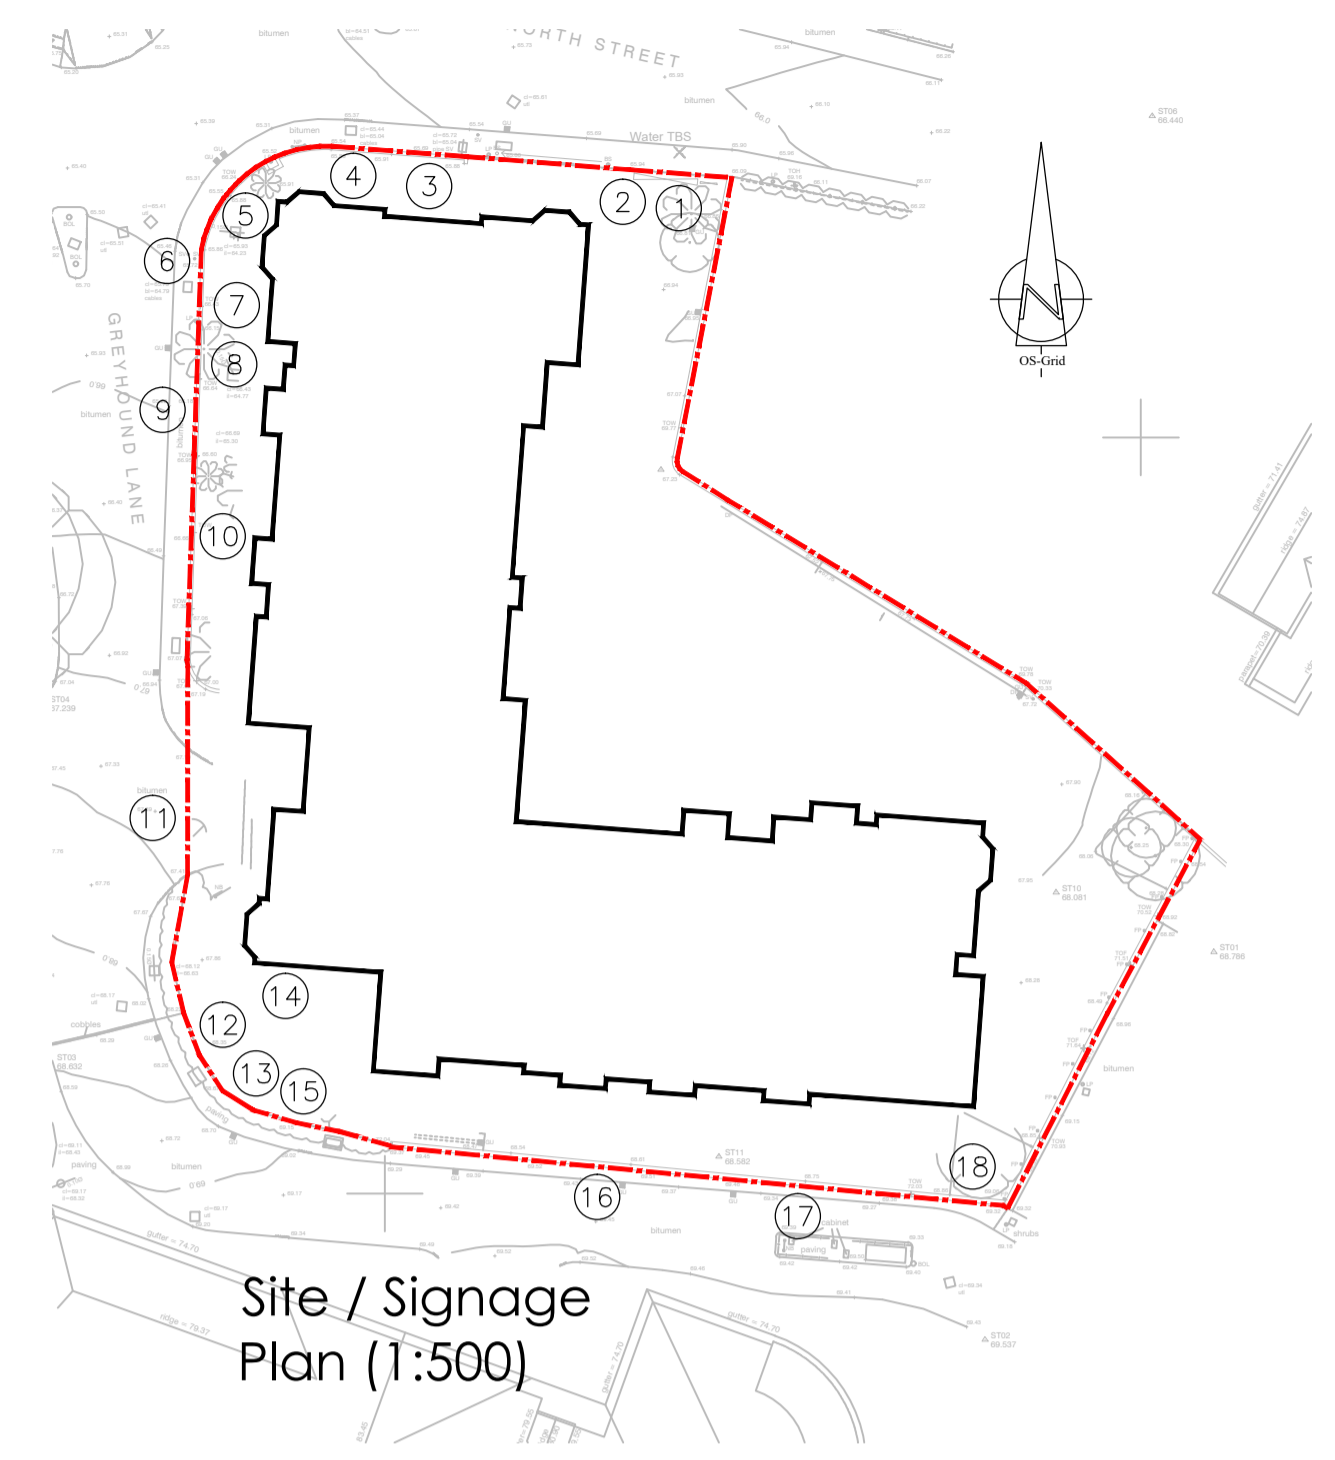

Site / Signage
Plan (1:500)




North Elevation



West Elevation



South Elevation

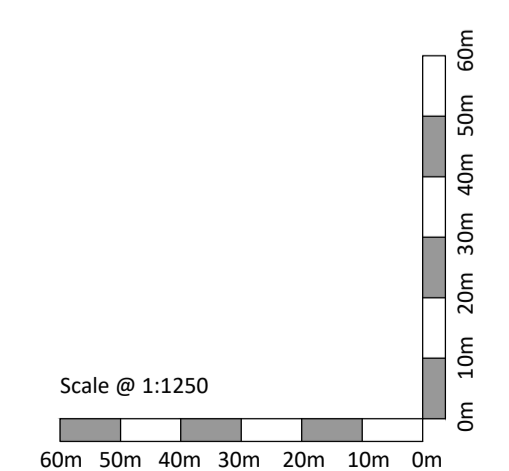

COPYRIGHT ACT APPLIES

NOTE:
WHERE ANY CONFLICT OCCURS, COMPANY STANDARD
SPECIFICATION IS TO TAKE PRECEDENCE OVER THIS
DRAWING UNLESS OTHERWISE NOTED IN WRITING

ALL DIMENSIONS TO BE CHECKED ON SITE
WORK TO FIGURED DIMENSIONS ONLY
REPORT DISCREPANCIES TO THE ARCHITECT
AT ONCE BEFORE PROCEEDING

planningissues
TOWN PLANNING AND ARCHITECTURAL DESIGN

Milbroom House * Parkside
Ringwood * Hampshire * BH24 3SG
Tel: (01425) 462109
Fax: (01425) 462101
E-mail: design@planningissues.co.uk

Churchill
Retirement Living

Milbroom House * Parkside
Ringwood * Hampshire * BH24 3SG
Tel: (01425) 462101
Fax: (01425) 462101
E-mail: enquiries@churchillretirement.co.uk

Project Title
Yeats Lodge
Greyhound Lane
THAME
Oxfordshire, OX9 3LY

Drawing Title
Advertisement Signage
as proposed

| Scale | Date |
|---------------------|----------|
| 1:125 @ A1 | Jul 2023 |
| Drawn: AJF | Checked: |
| Drawing No.: | Rev.: |
| CRL : 10063TH : 751 | P3 |

This page is intentionally left blank