


Appendix A

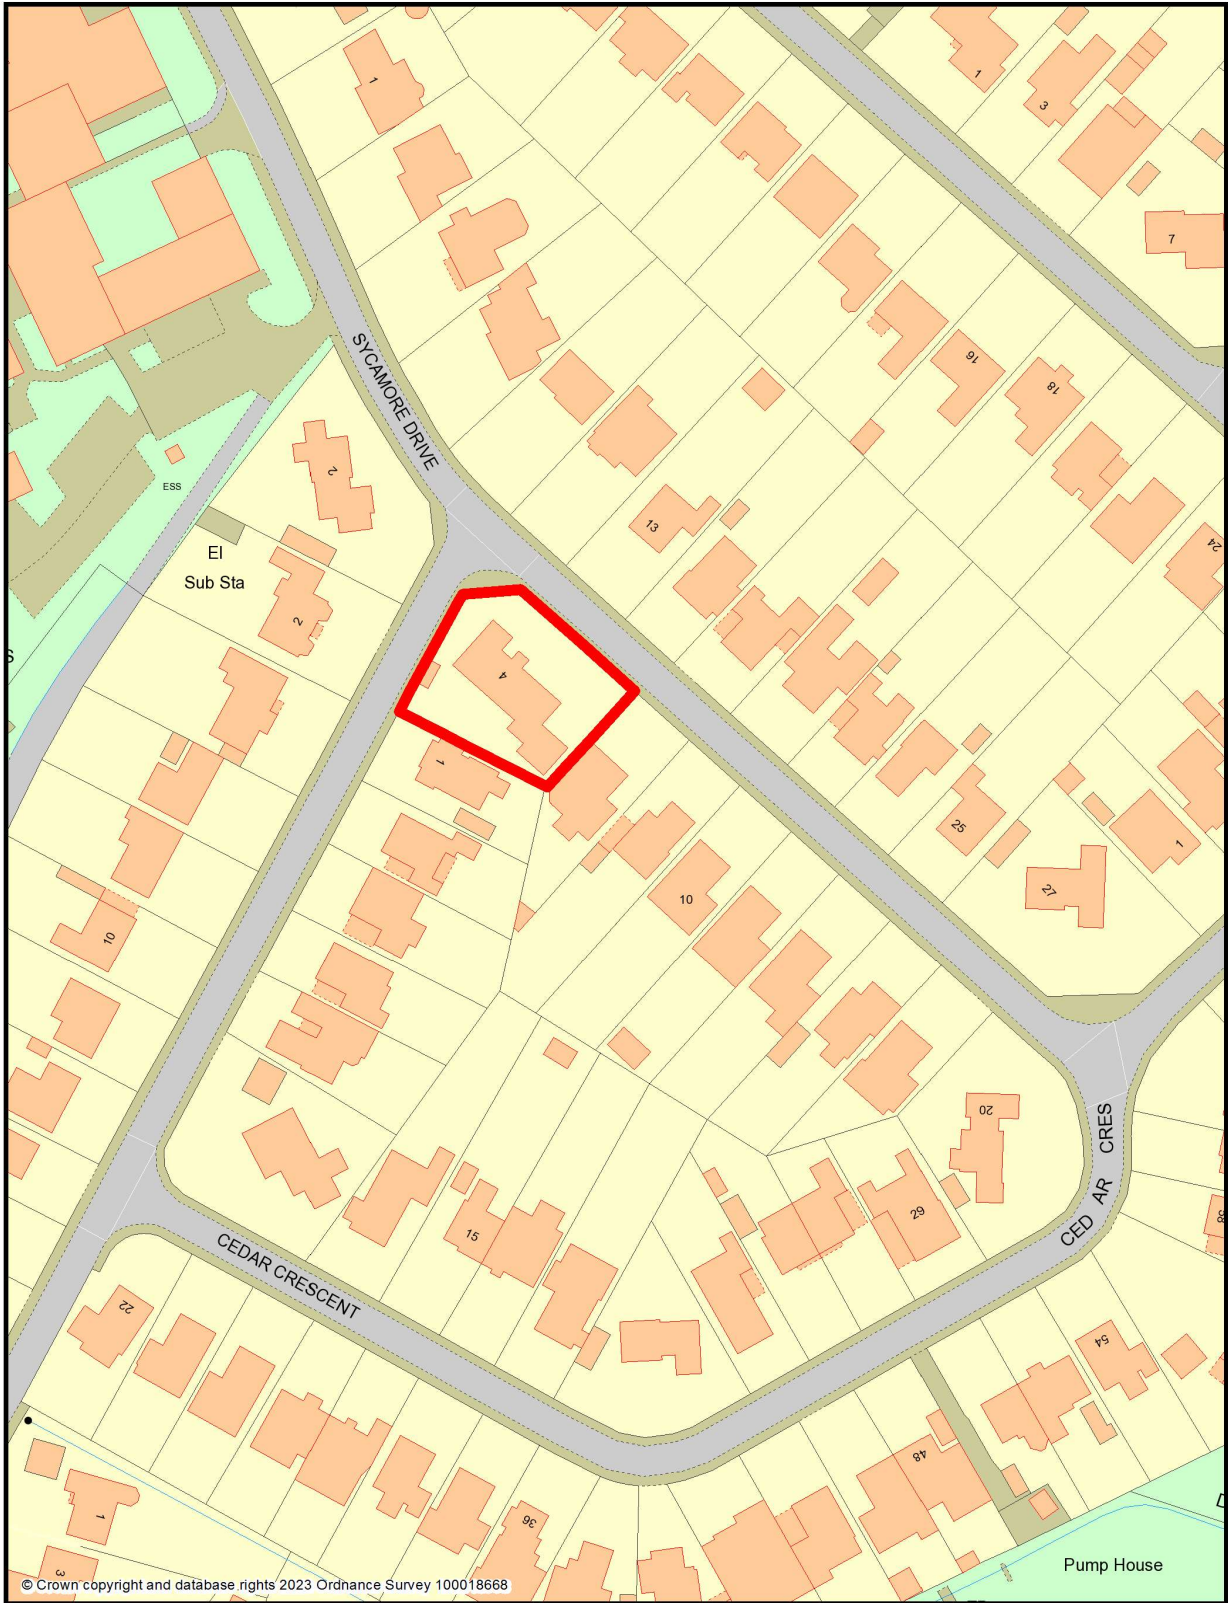

© Crown copyright and database rights 2023 Ordnance Survey 100018668



Application No. P23/S2534/HH

1:1,250 scale




South Oxfordshire District Council is licensed to use Ordnance Survey mapping for its own business use as a member of the Public Sector Mapping Agreement.

Persons viewing this mapping should contact Ordnance Survey copyright for advice where they wish to use Ordnance Survey mapping for their own use.





LOCATION PLAN
1:1250

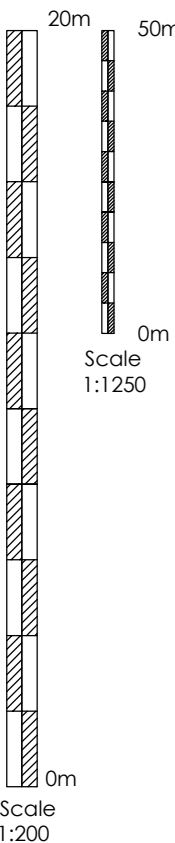


SITE PLAN
1:200


Appendix B

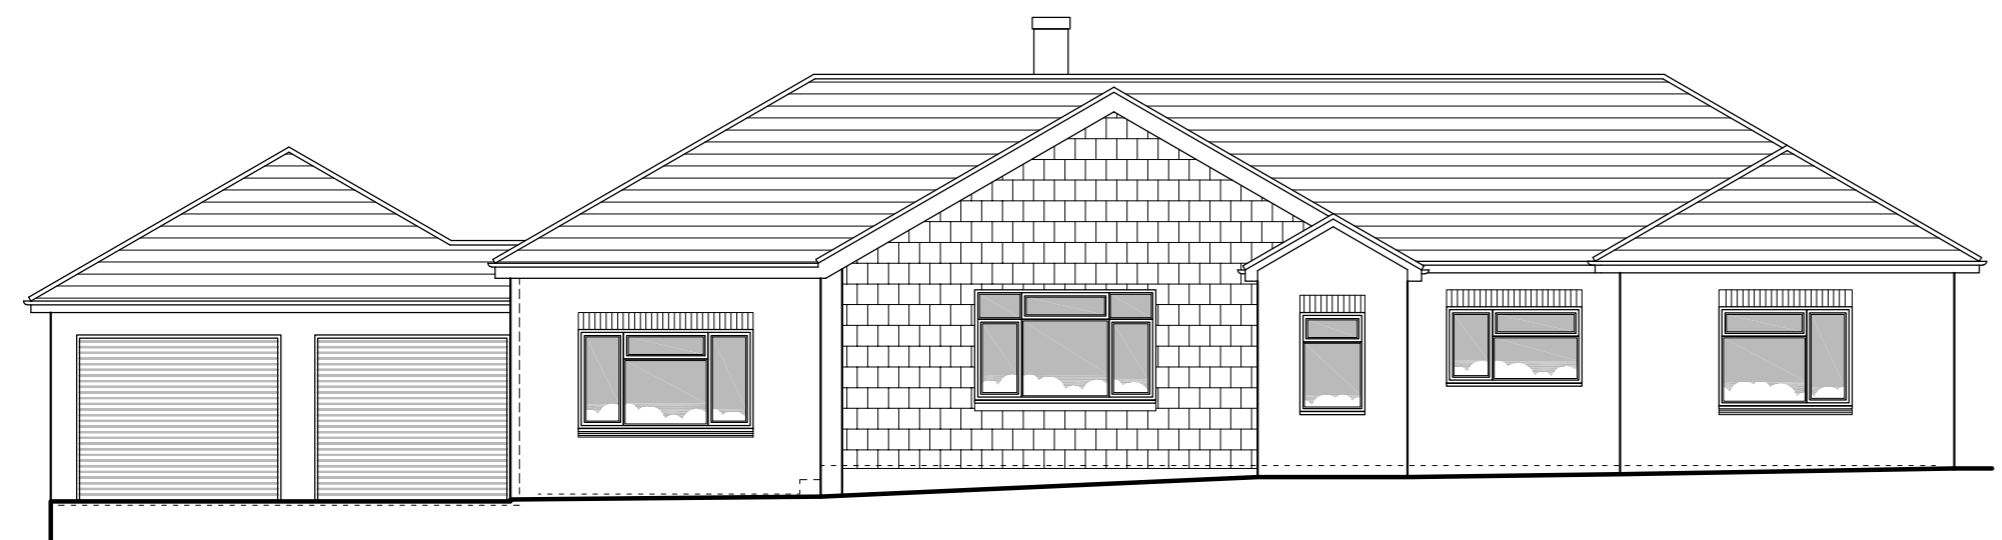 


FRONT ELEVATION
NORTH EAST
1:100

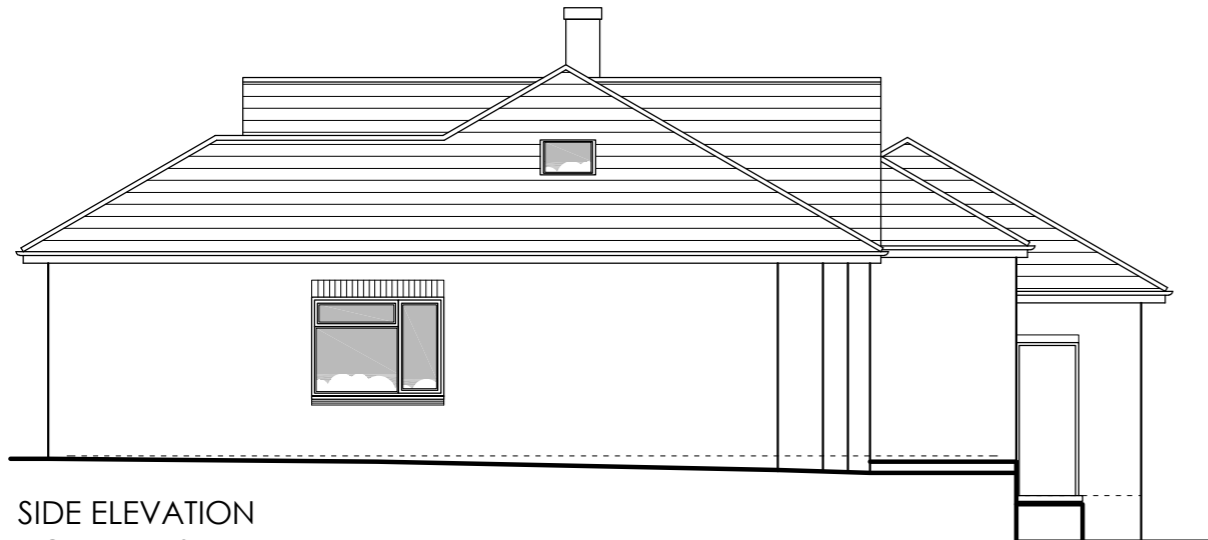


SIDE ELEVATION
NORTH WEST
1:100

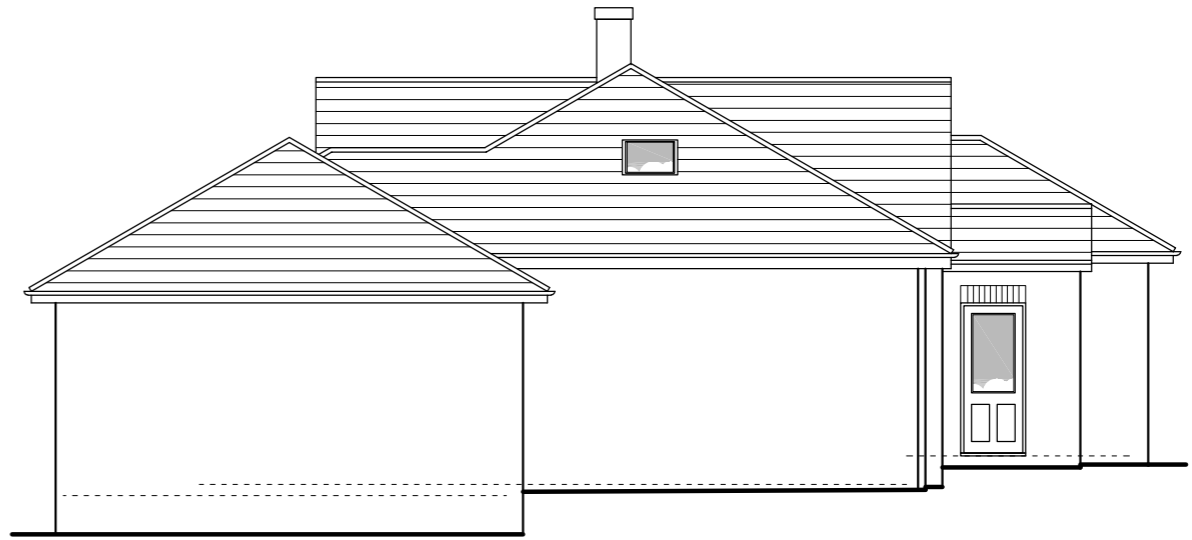

SIDE ELEVATION
SOUTH EAST
1:100


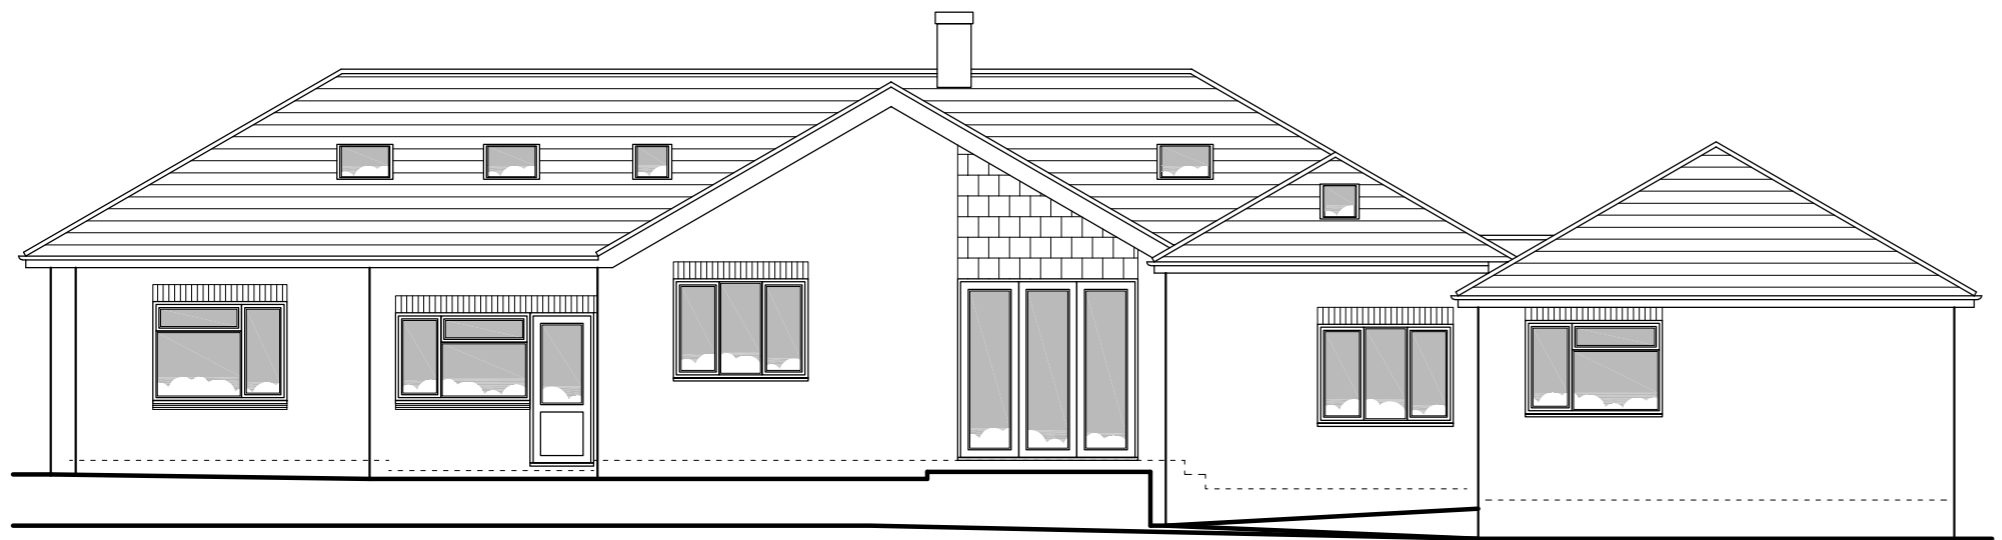


REAR ELEVATION
SOUTH WEST
1:100


 


Scale 1:100

FIRST FLOOR PLAN
1:100

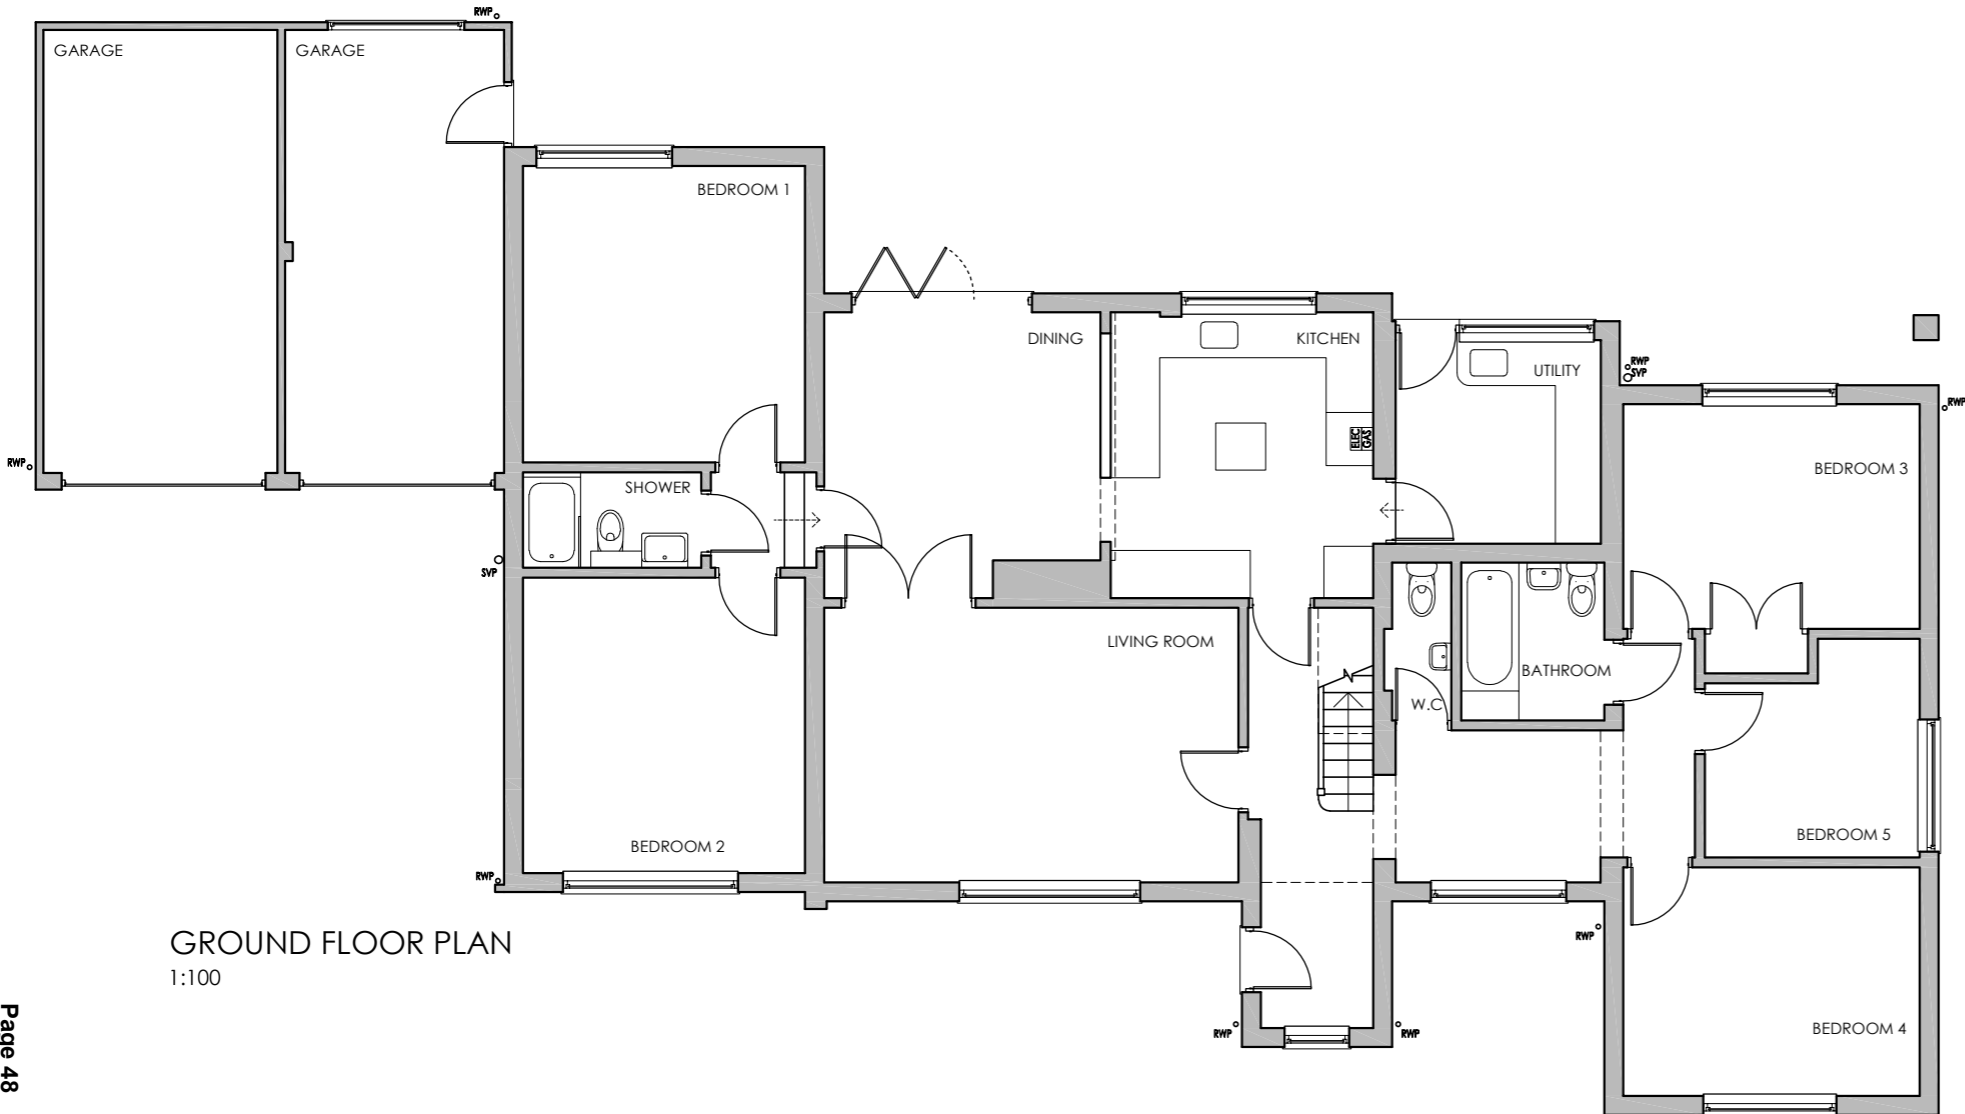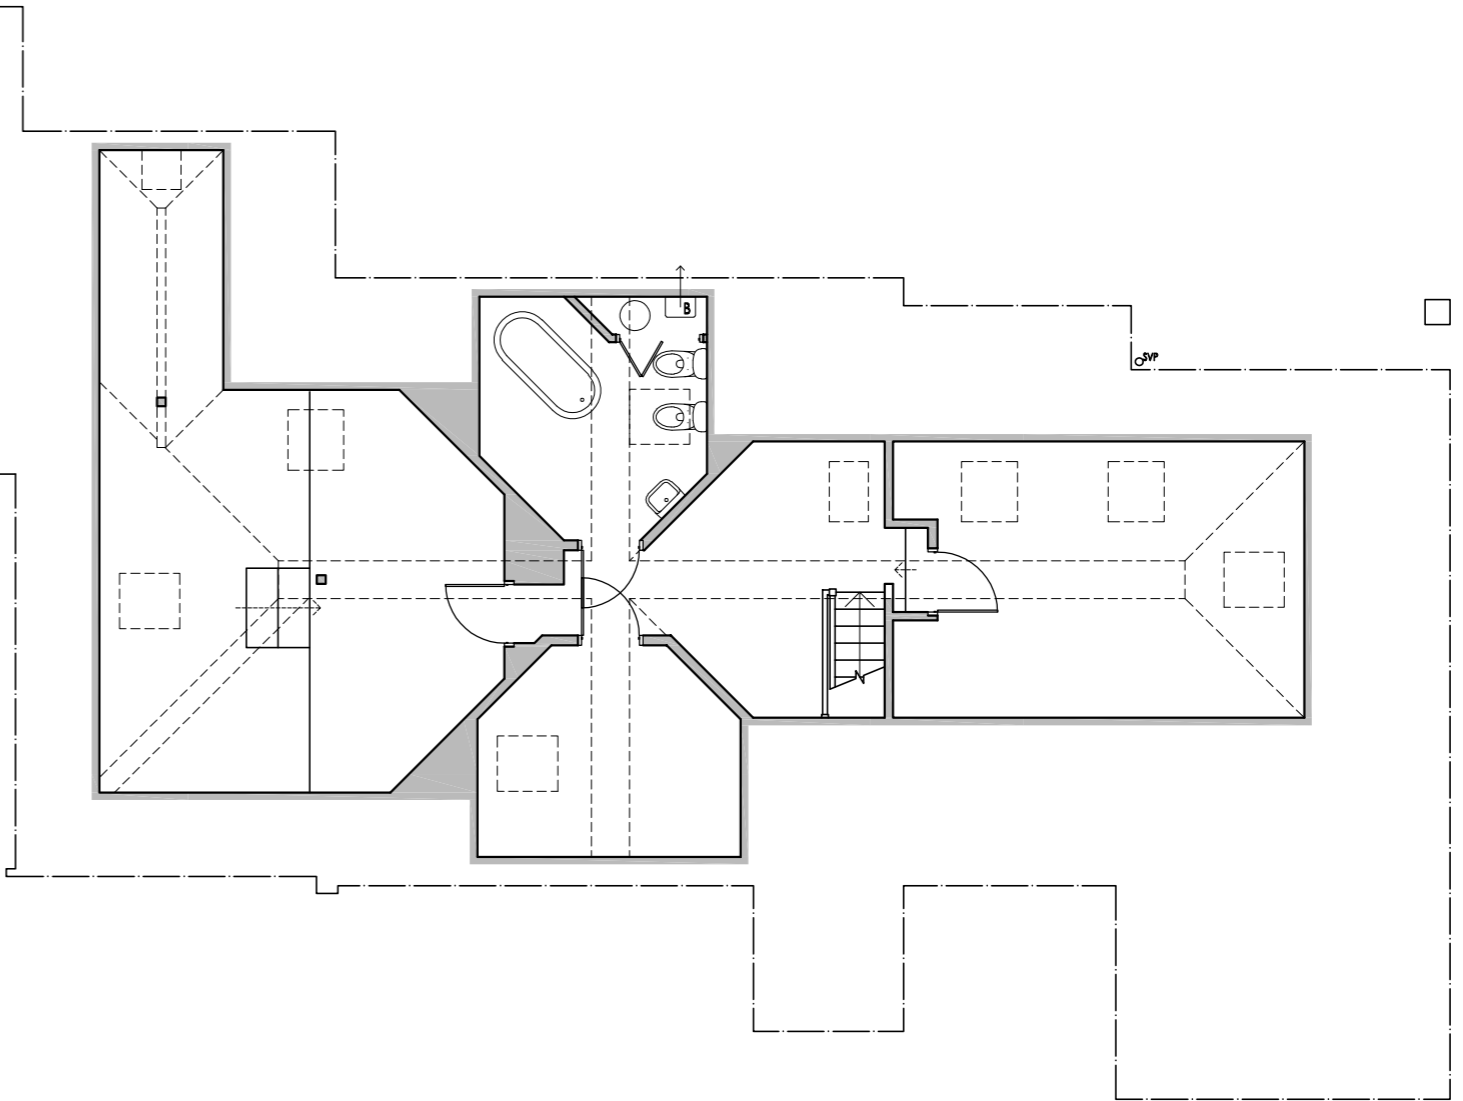

GROUND FLOOR PLAN
1:100

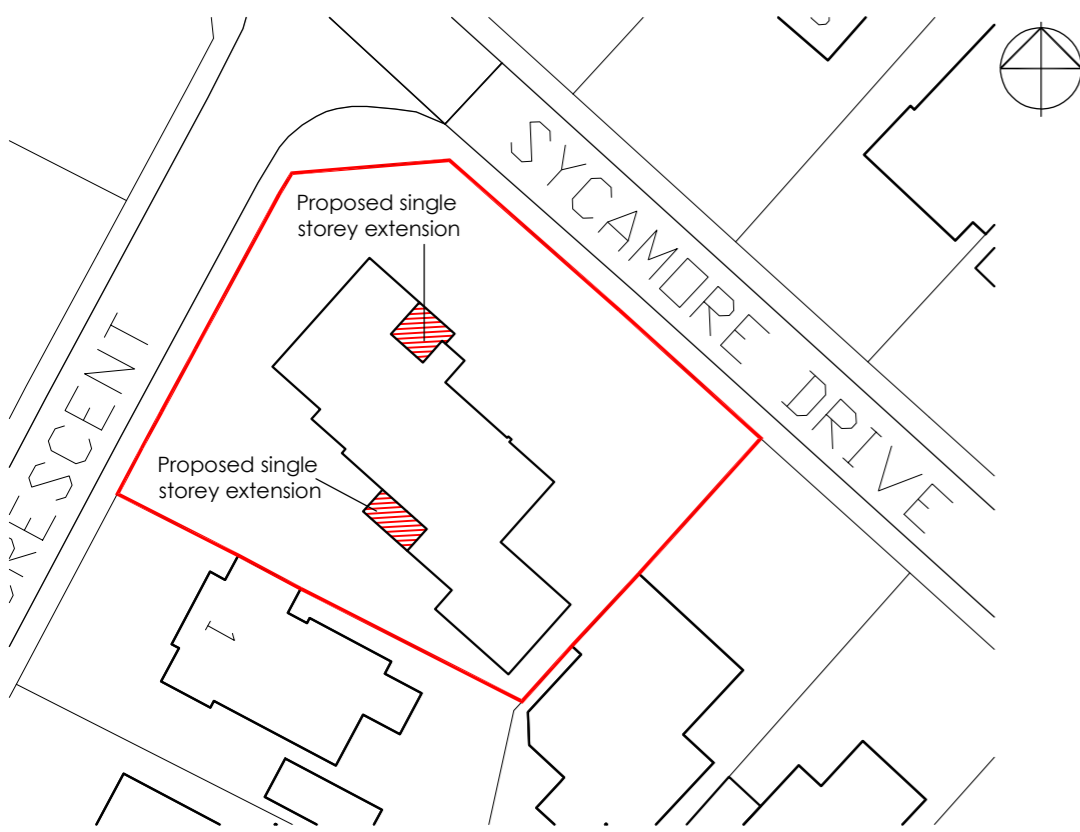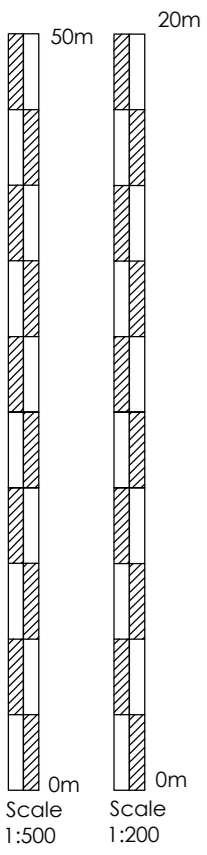


BLOCK PLAN
1:500








PROPOSED SITE PLAN
1:200

Appendix C

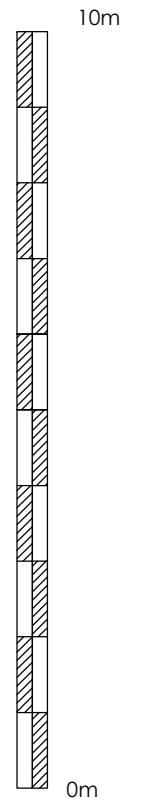


Scale 1:100

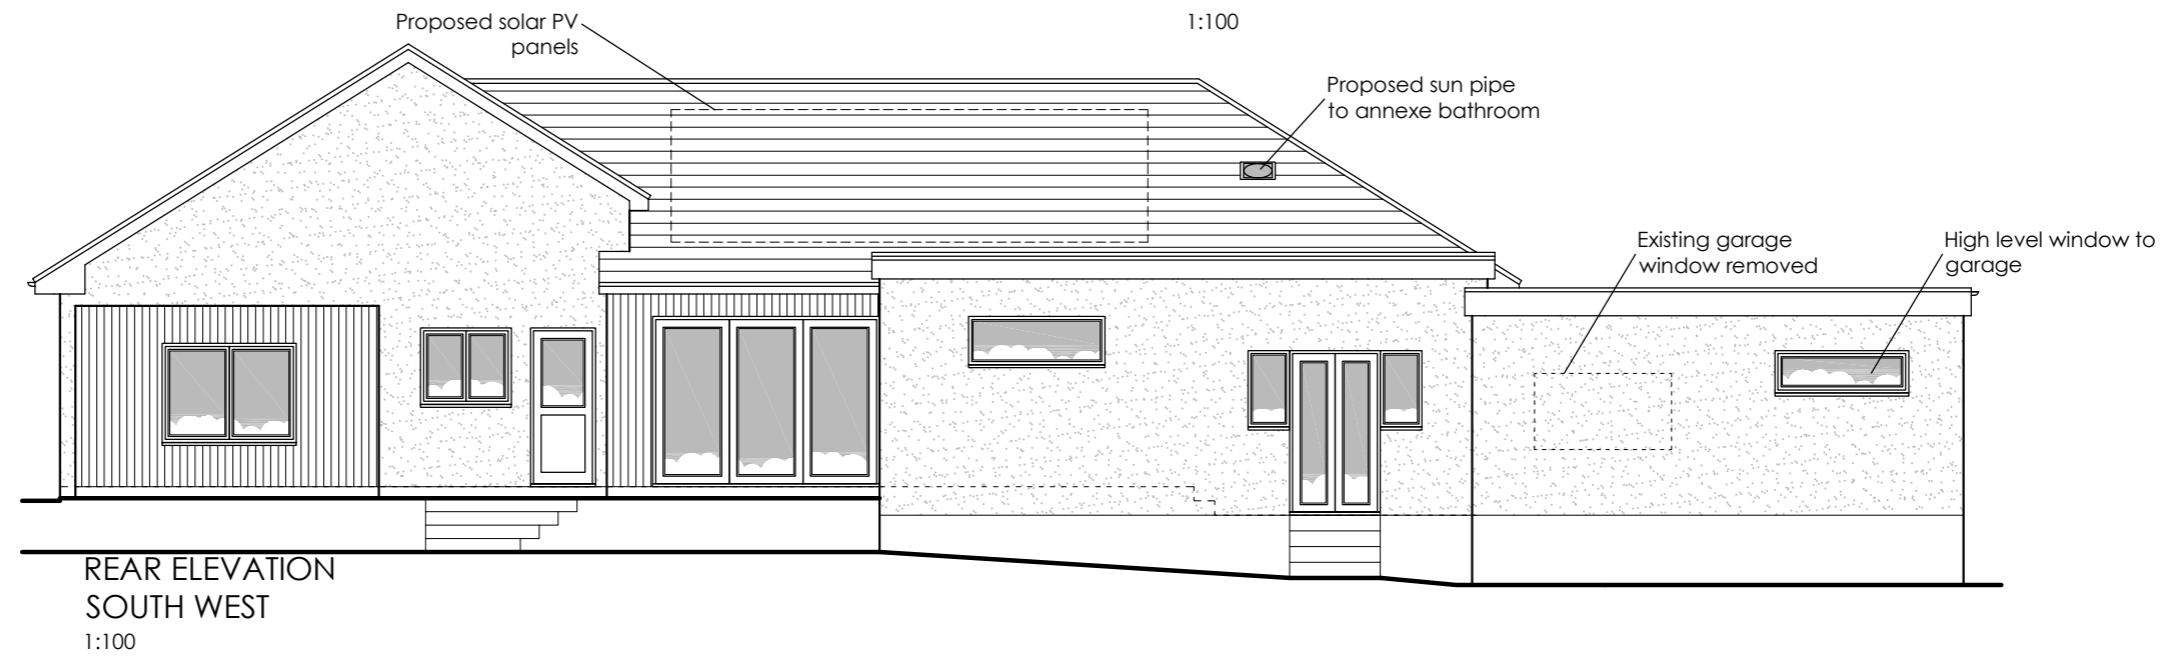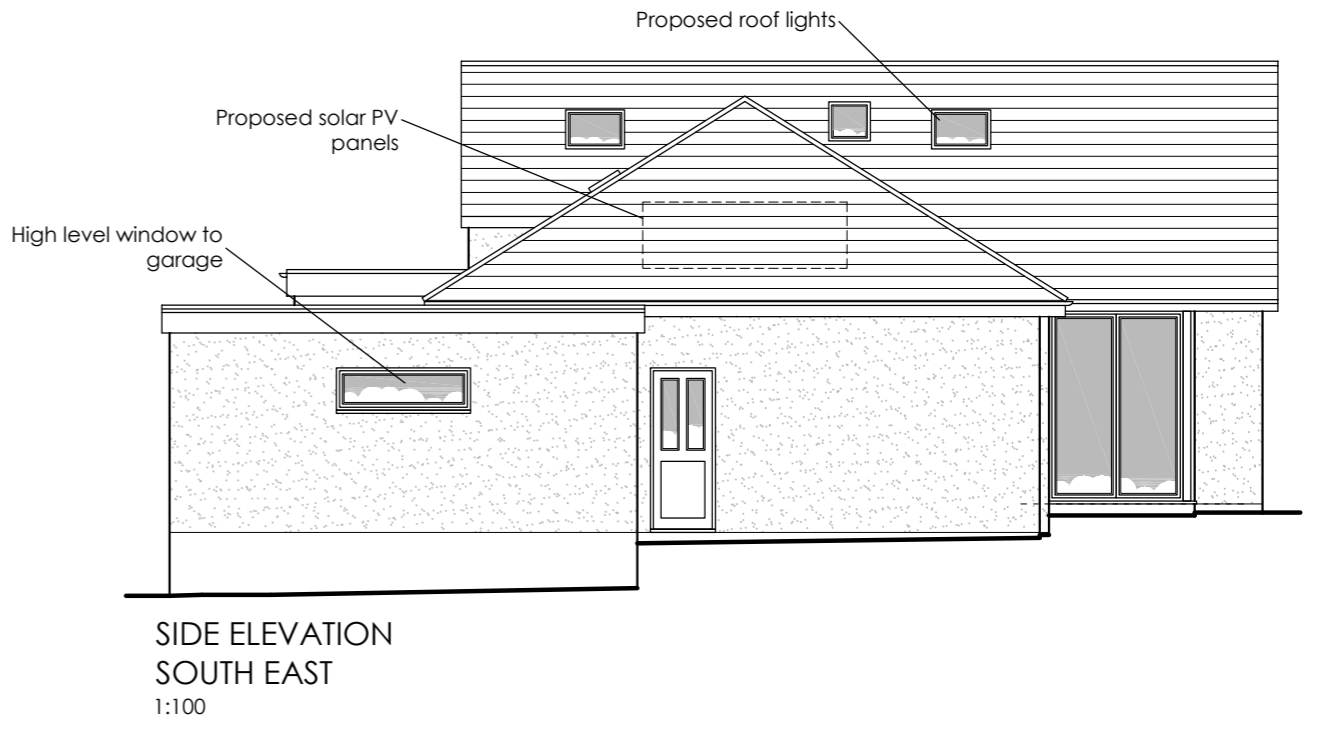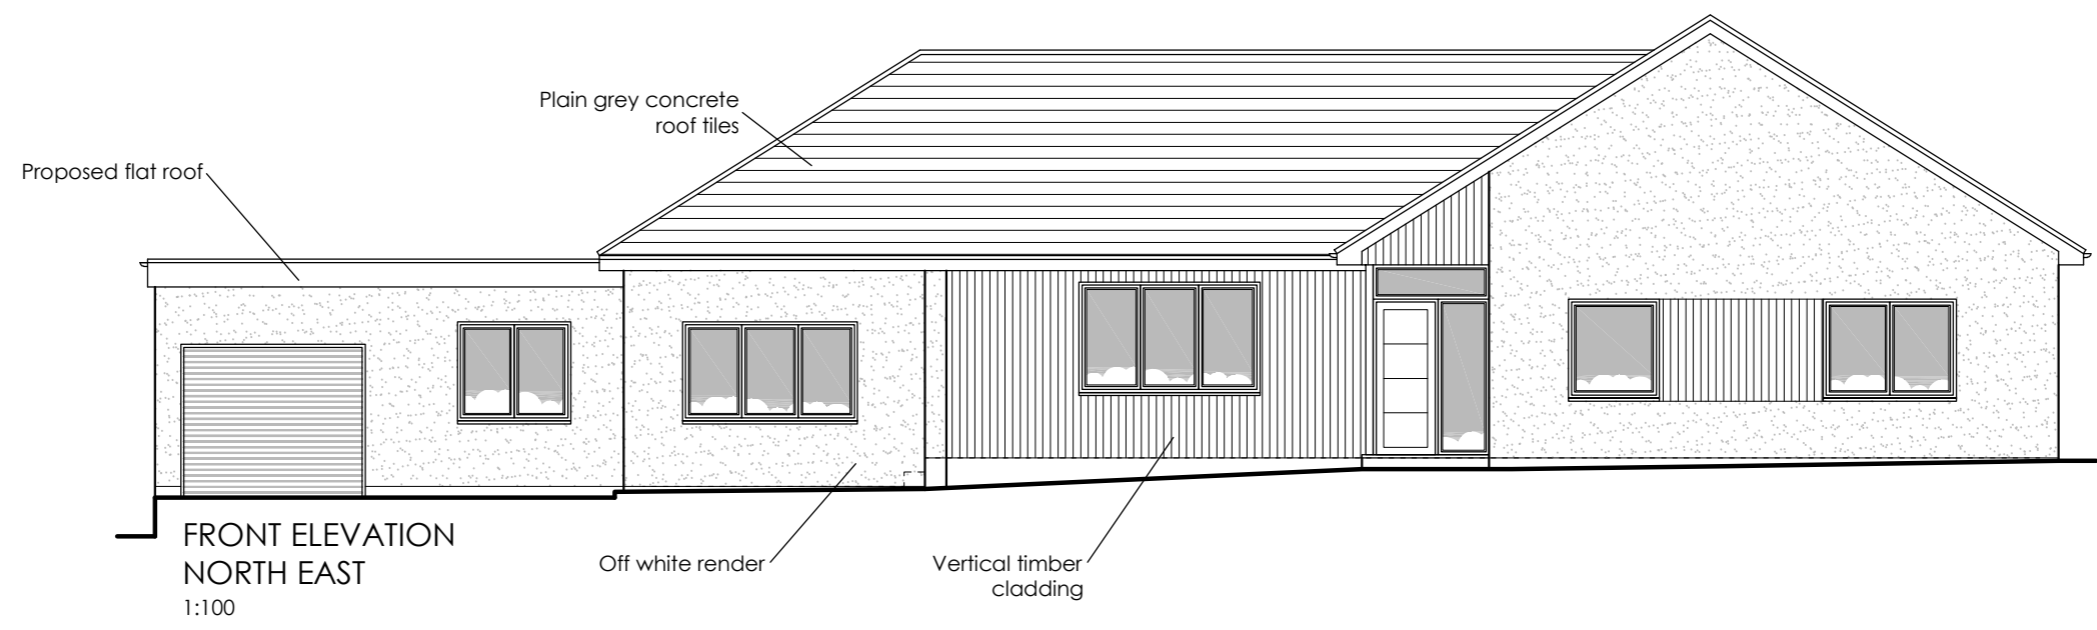

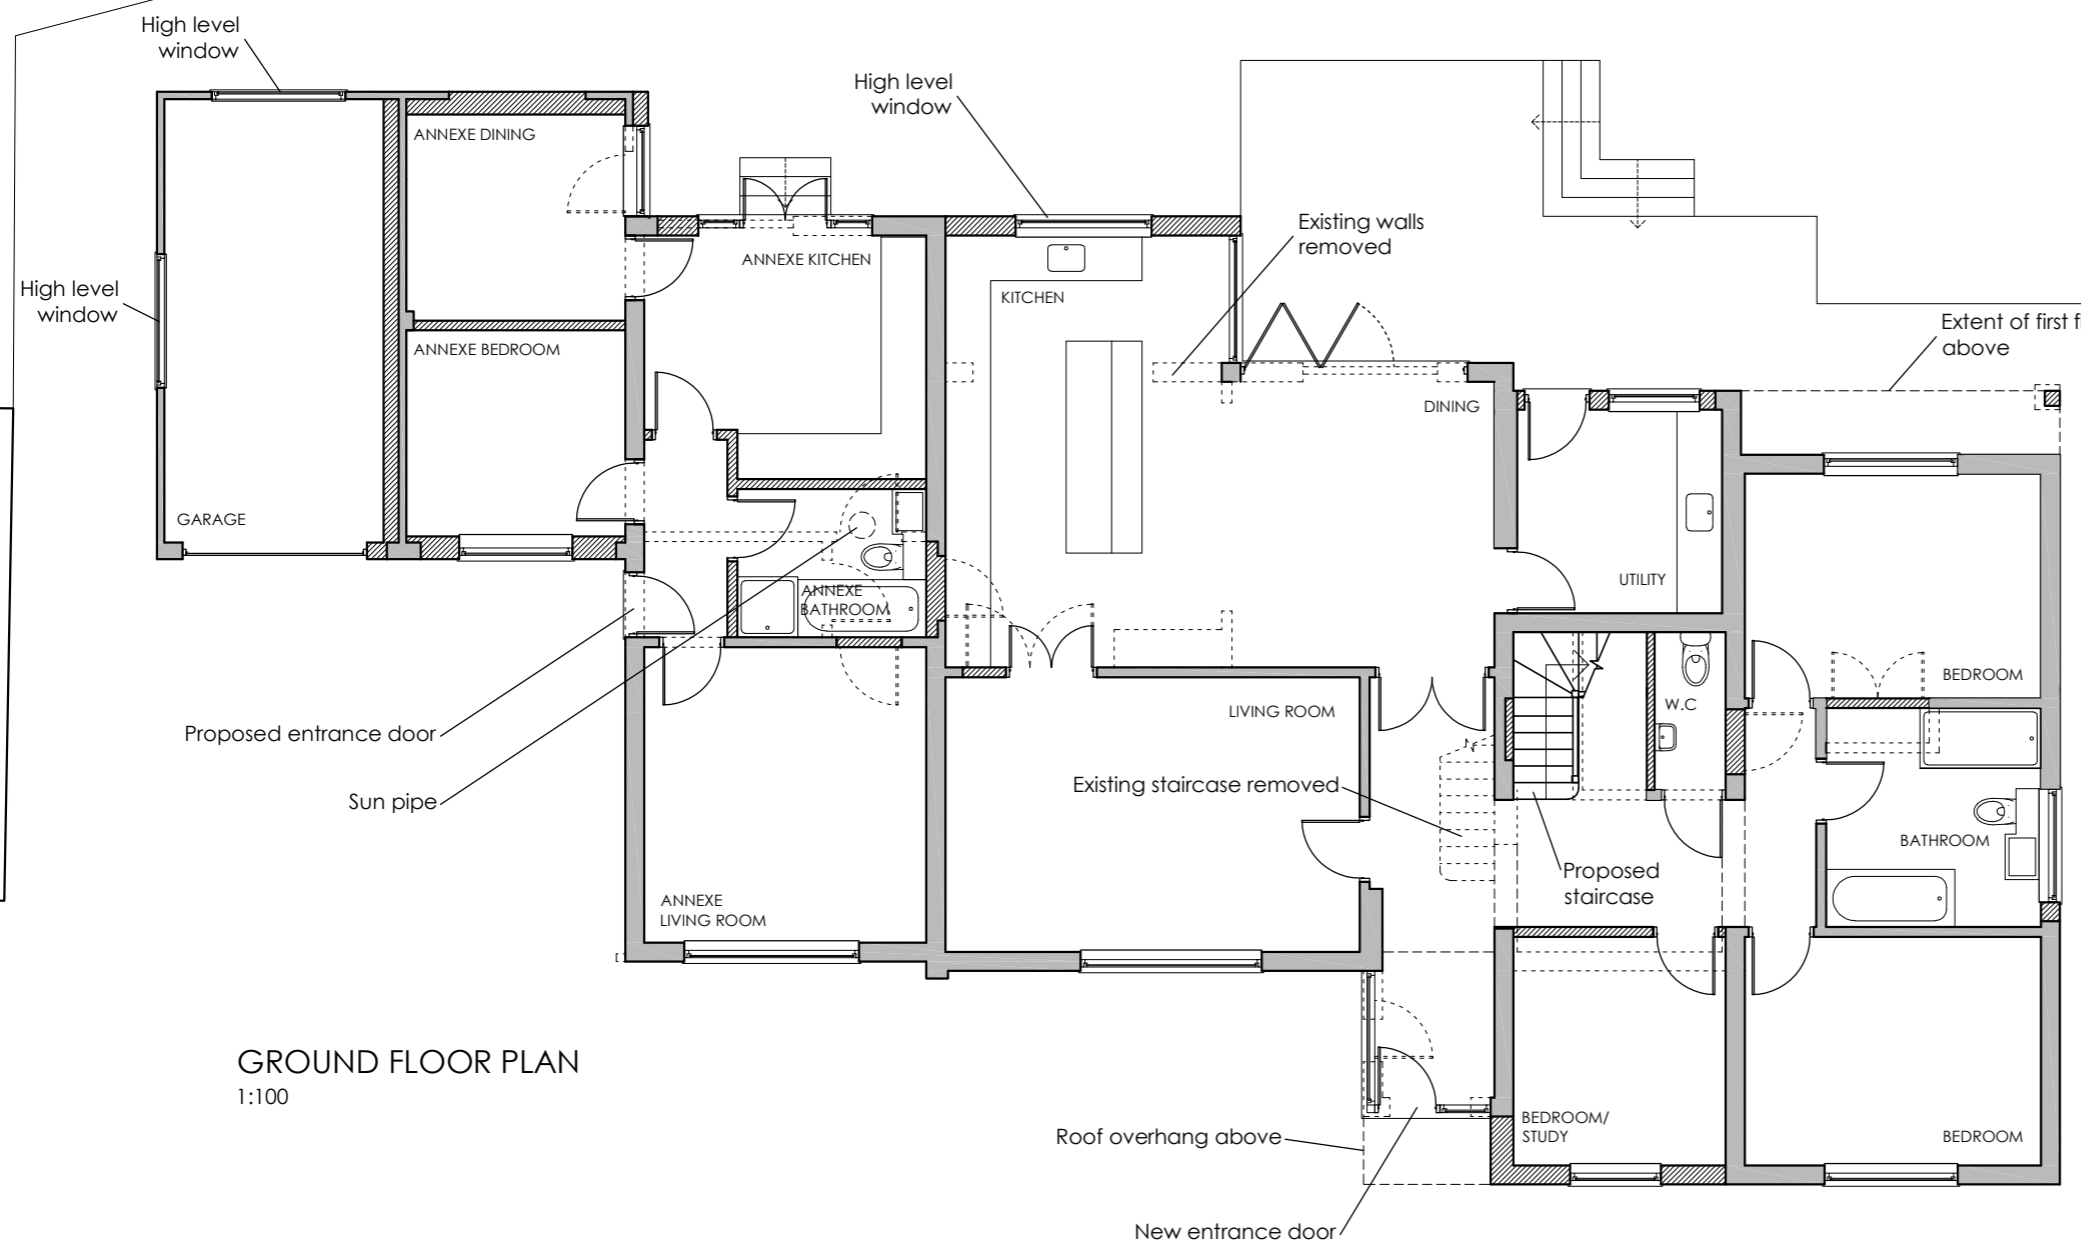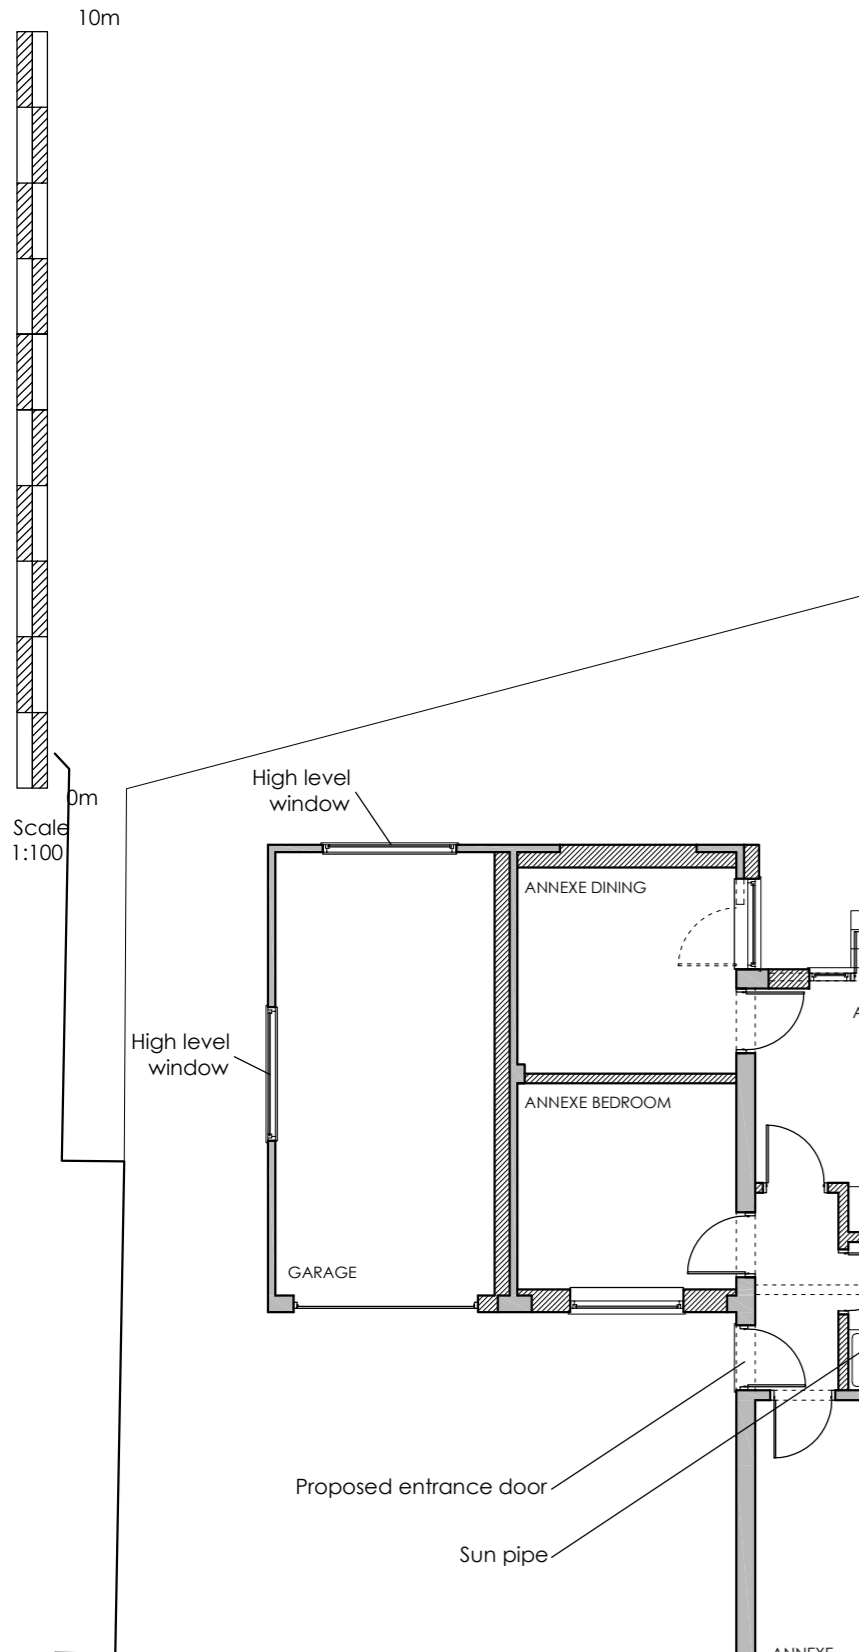

GROUND FLOOR PLAN
1:100

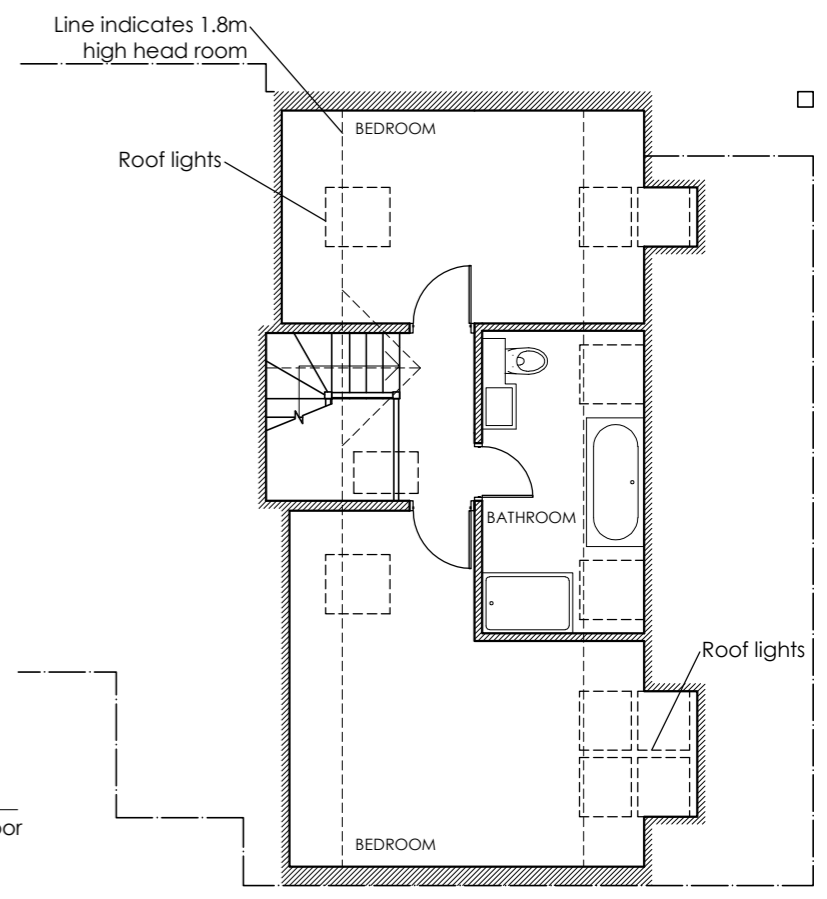

FIRST FLOOR PLAN
1:100

This page is intentionally left blank