





© Crown copyright and database rights 2024 Ordnance Survey 100018668



Appendix 2

 

The Mole Inn, Toot Baldon OX44 9NG	
Proposed Site Plan and Roof Plan	
scale 1:200 @ A2	drawing number 309/PL 06 A

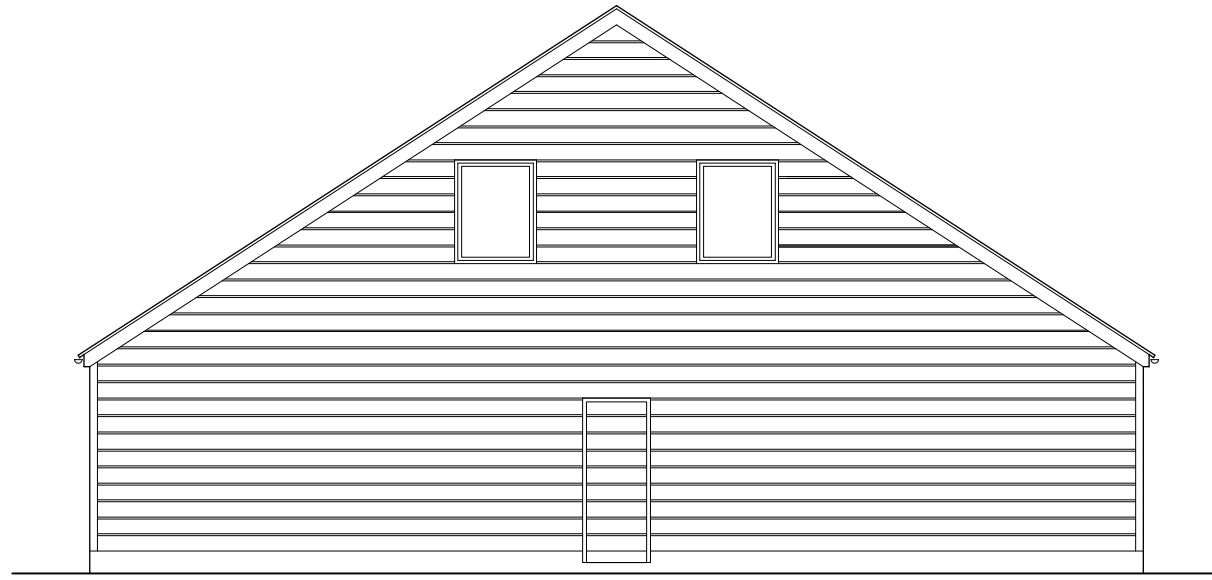


PROPOSED SOUTH-EAST ELEVATION

Timber cladding to walls with brick plinth at base




PROPOSED NORTH-WEST ELEVATION

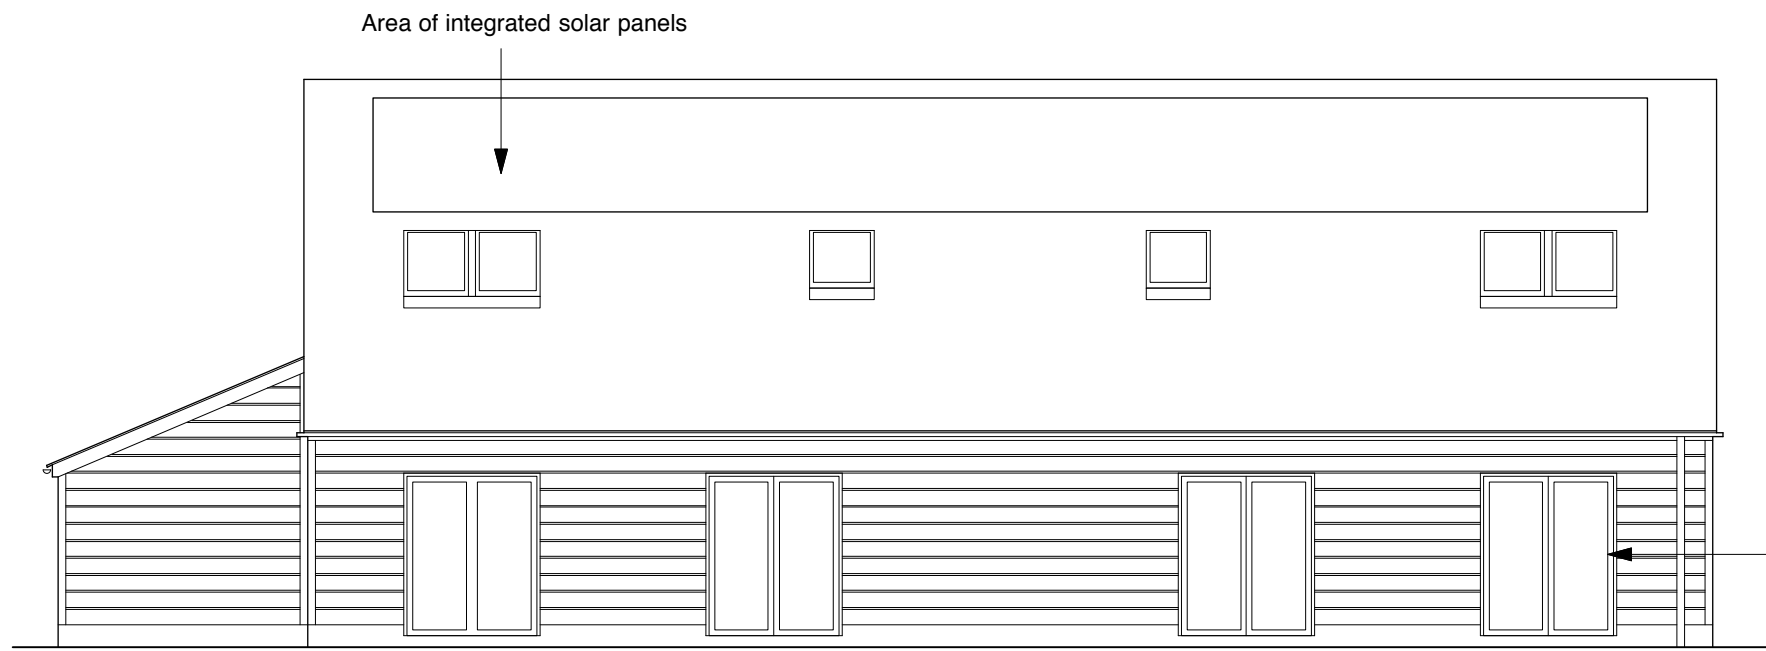


PROPOSED SOUTH-WEST ELEVATION


Timber cladding
Metal framed windows

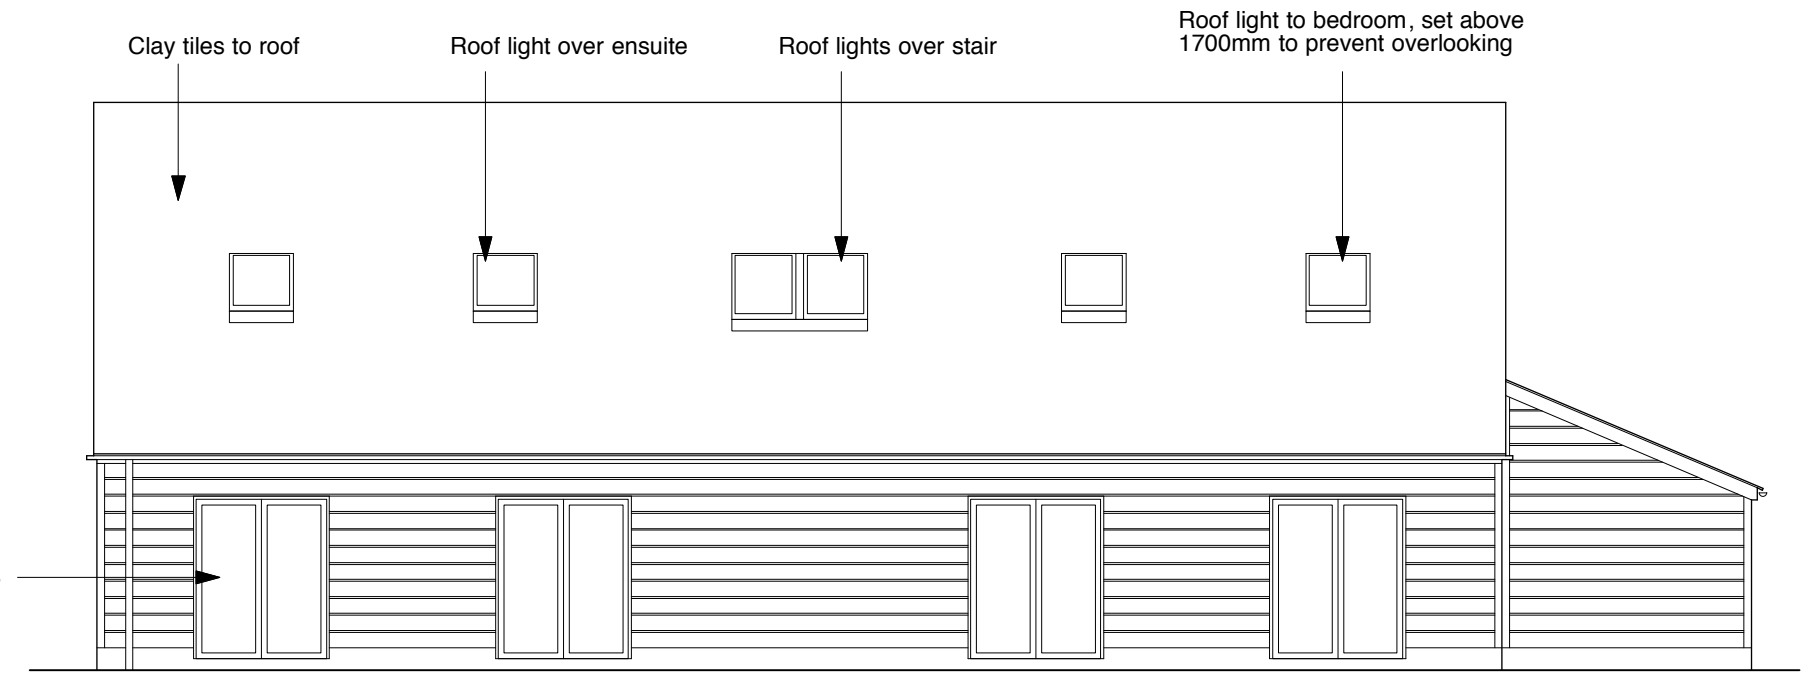


PROPOSED NORTH-EAST ELEVATION

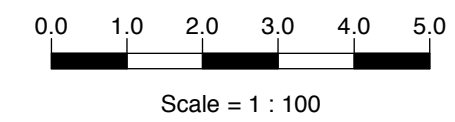



The Mole Inn, Toot Baldon OX44 9NG	
Proposed Elevations	
scale	drawing number
1:100 @ A2	309/PL 03 B

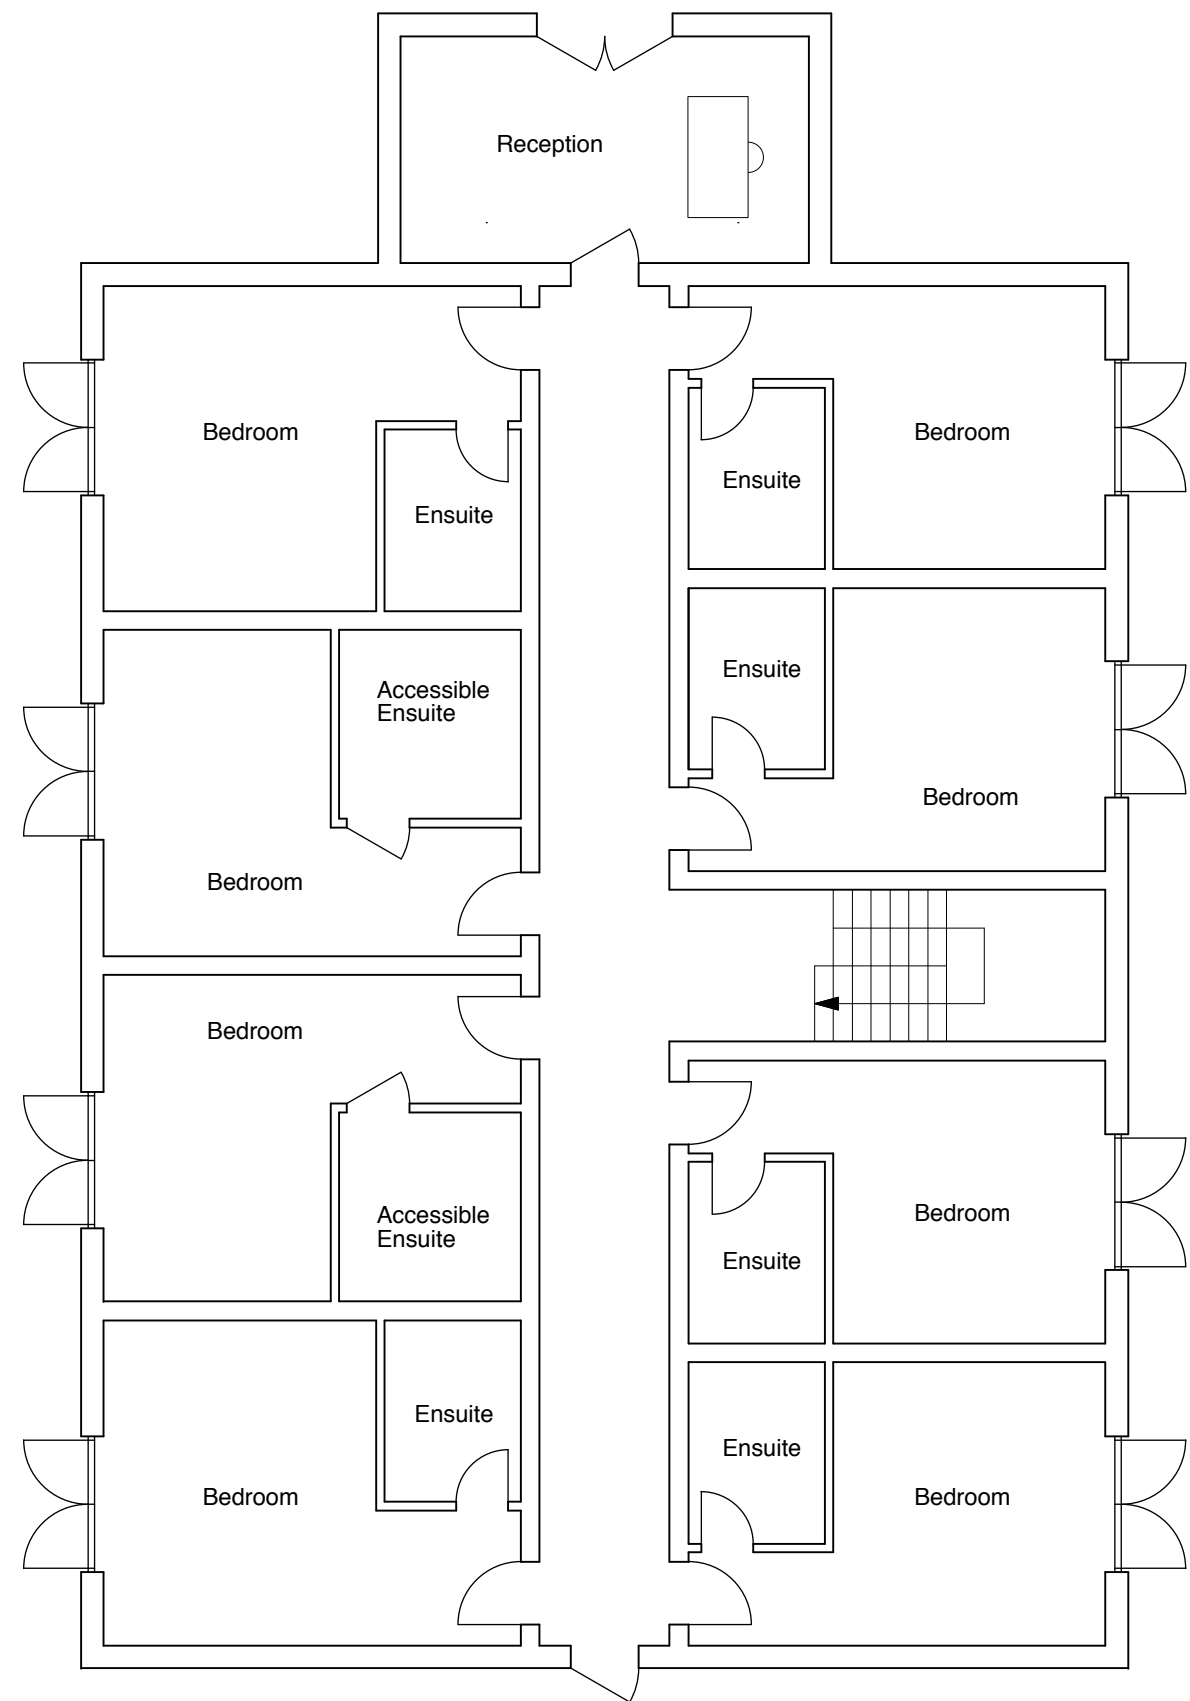

PROPOSED GROUND FLOOR

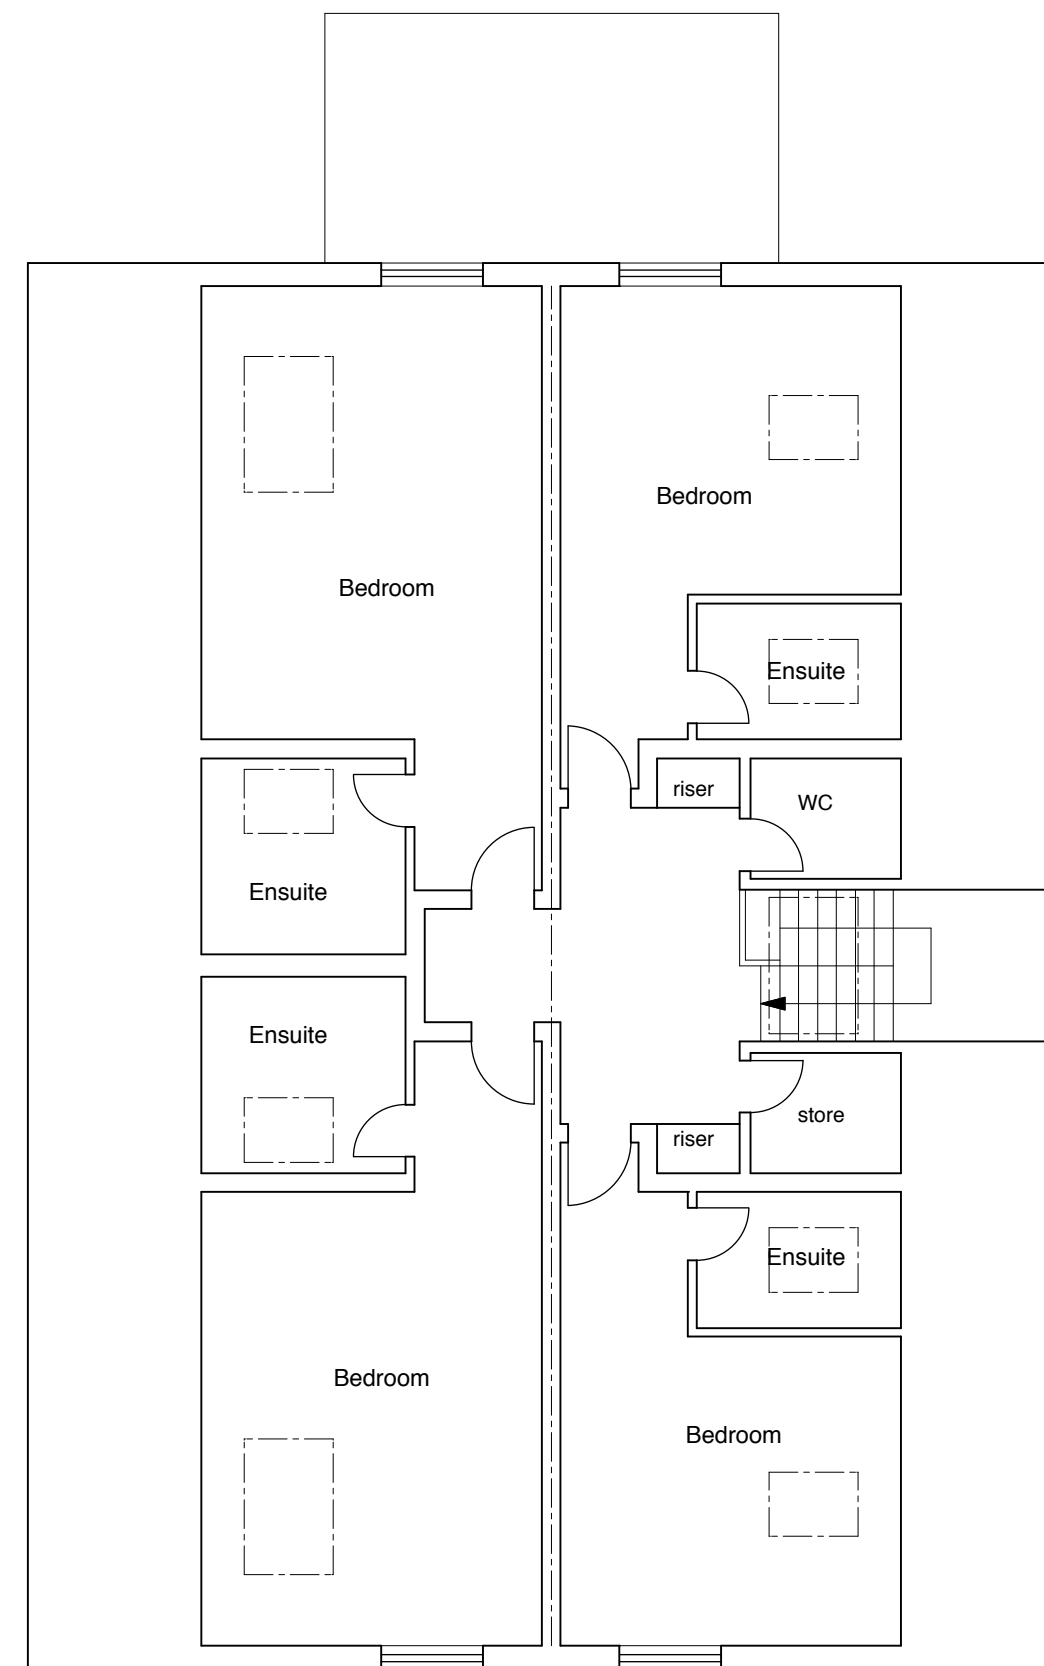

PROPOSED FIRST FLOOR

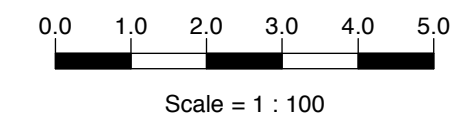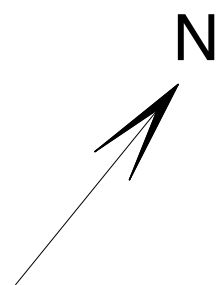

The Mole Inn, Toot Baldon OX44 9NG	
Proposed Plans	
scale	drawing number
1:100 @ A2	309/PL 04 C