

Application No. P23/S4299/FUL


1:947 scale




South Oxfordshire District Council is licensed to use Ordnance Survey mapping for its own business use as a member of the Public Sector Mapping Agreement.

Persons viewing this mapping should contact Ordnance Survey copyright for advice where they wish to use Ordnance Survey mapping for their own use.


Appendix 3

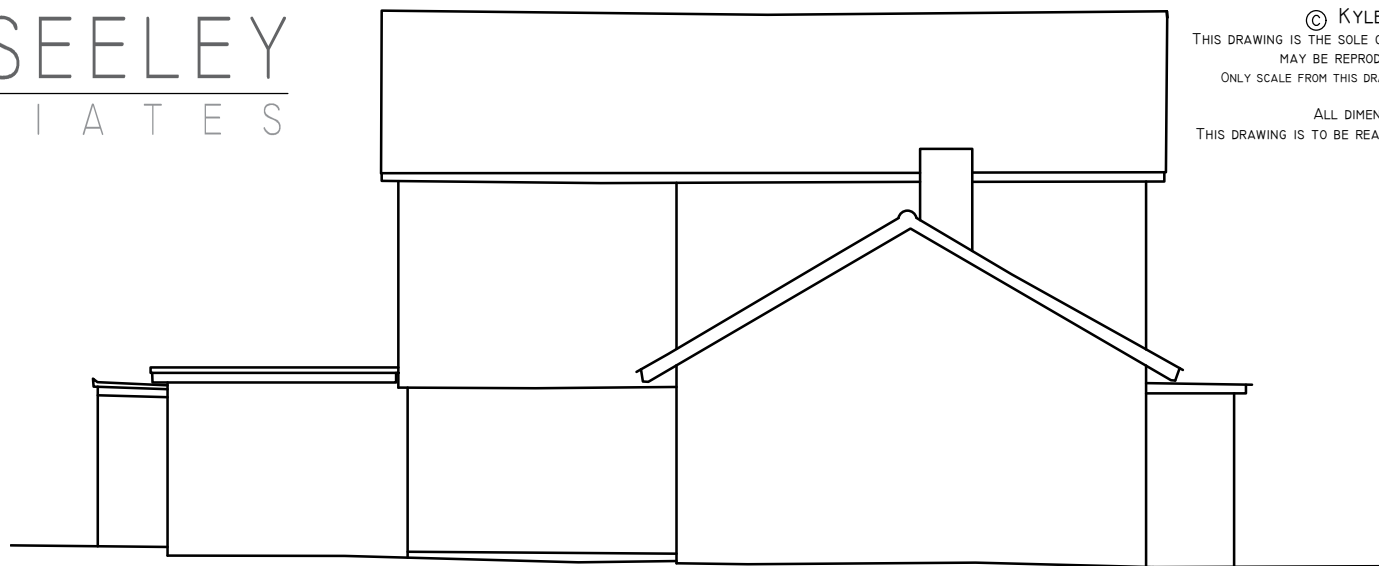


SOUTH ELEVATION

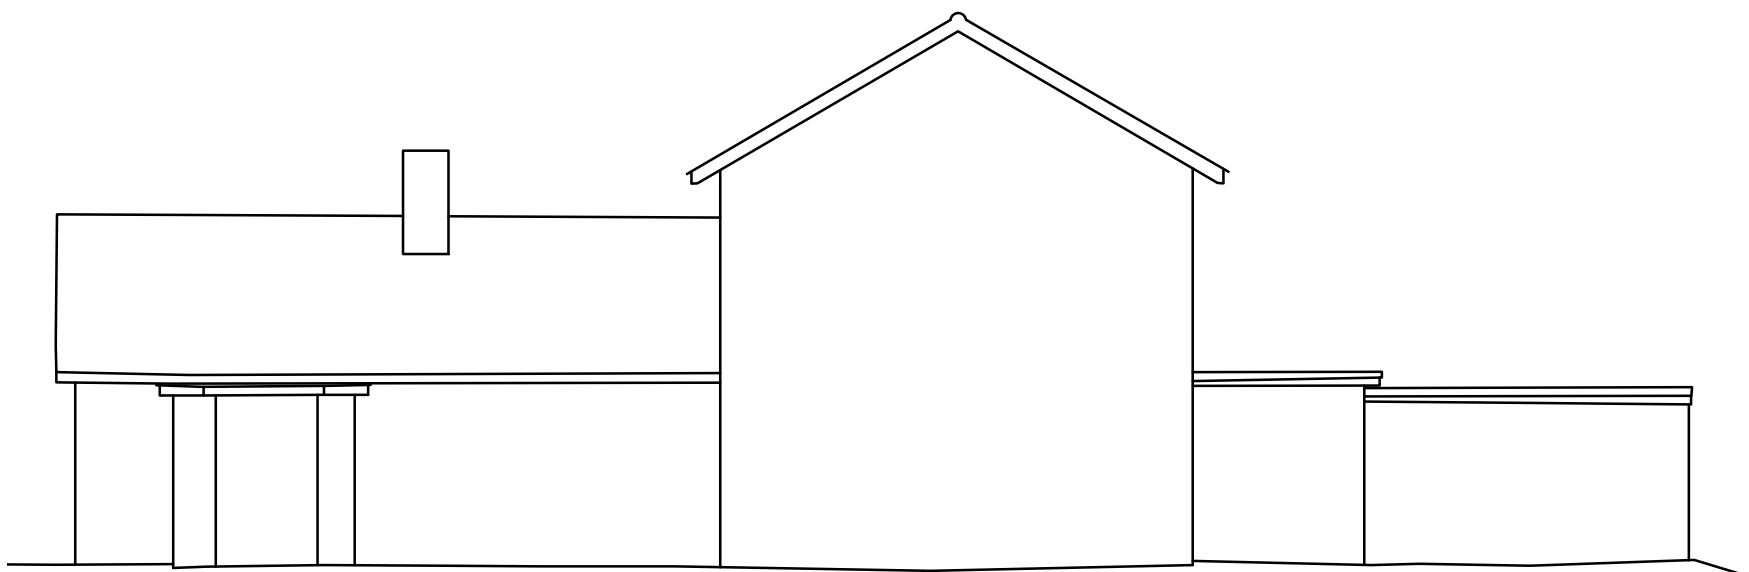

EAST ELEVATION

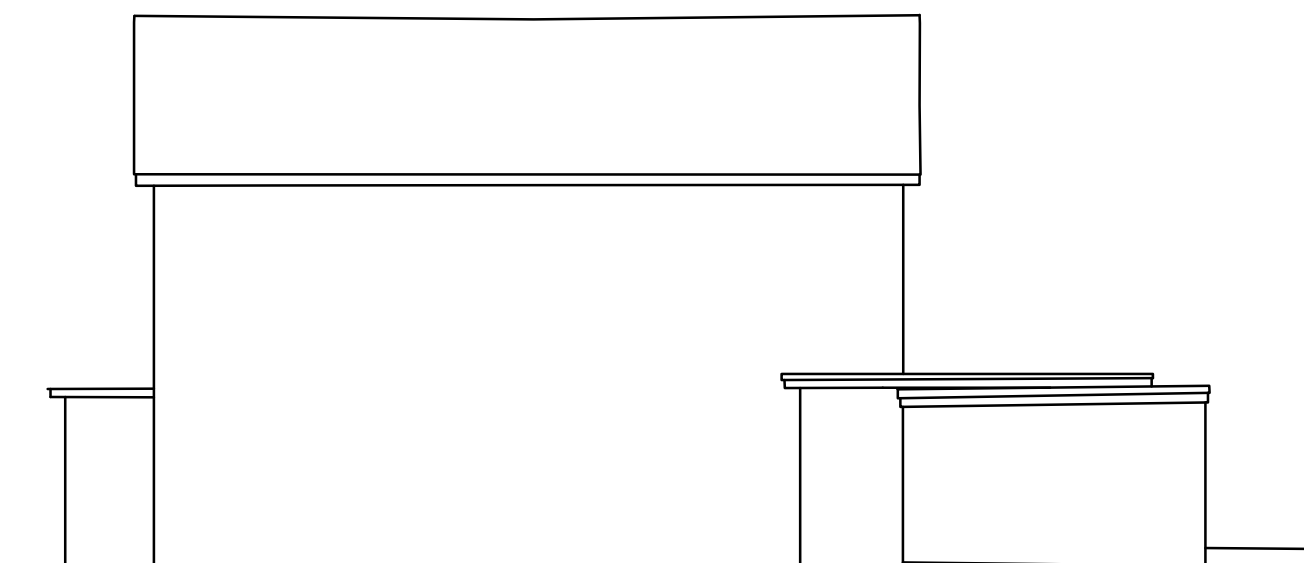

NORTH ELEVATION

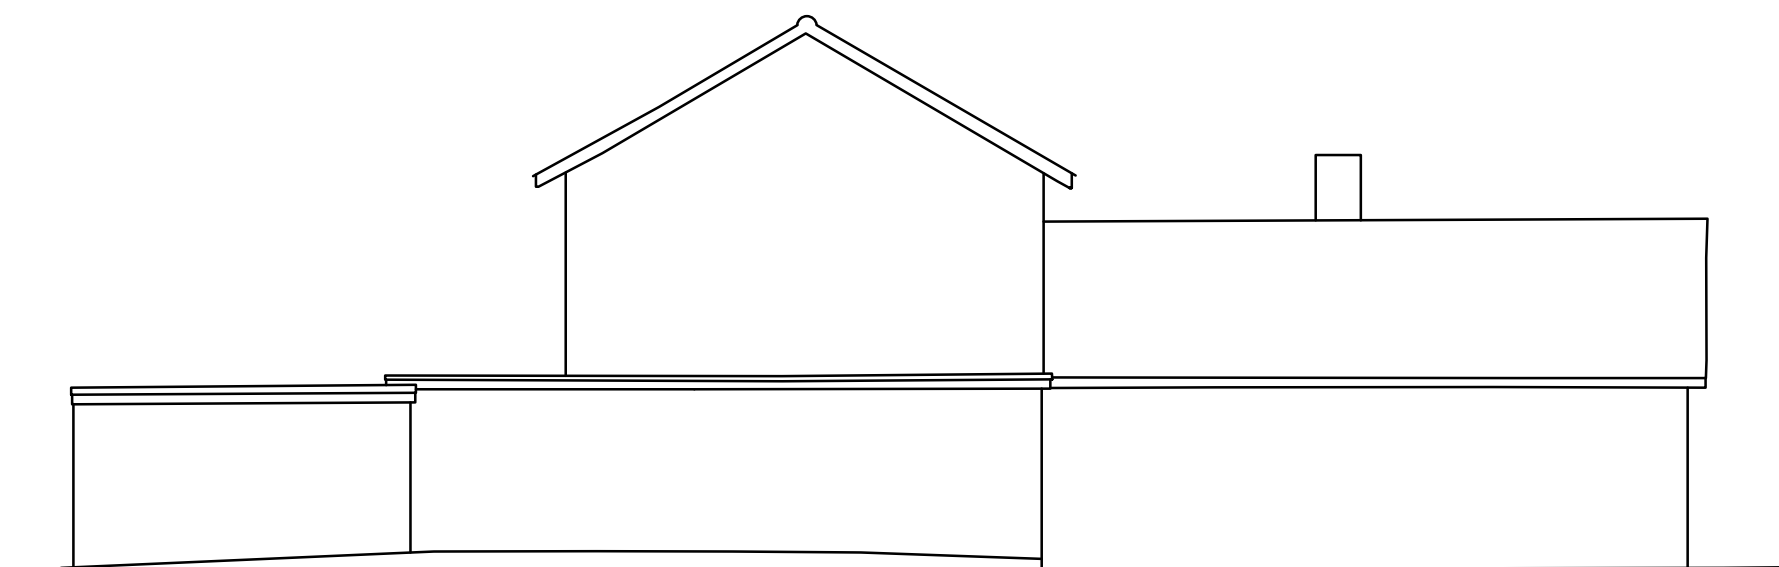

WEST ELEVATION

CLIENT

MR & MRS STEEN

DRAWING TITLE

EXISTING ELEVATIONS

DRAWN


KRMS

DATE

19.12.2023

SCALE

1-100 @ A3

 


REV. NOTES

DRAWING No.


003

DATE


REV.

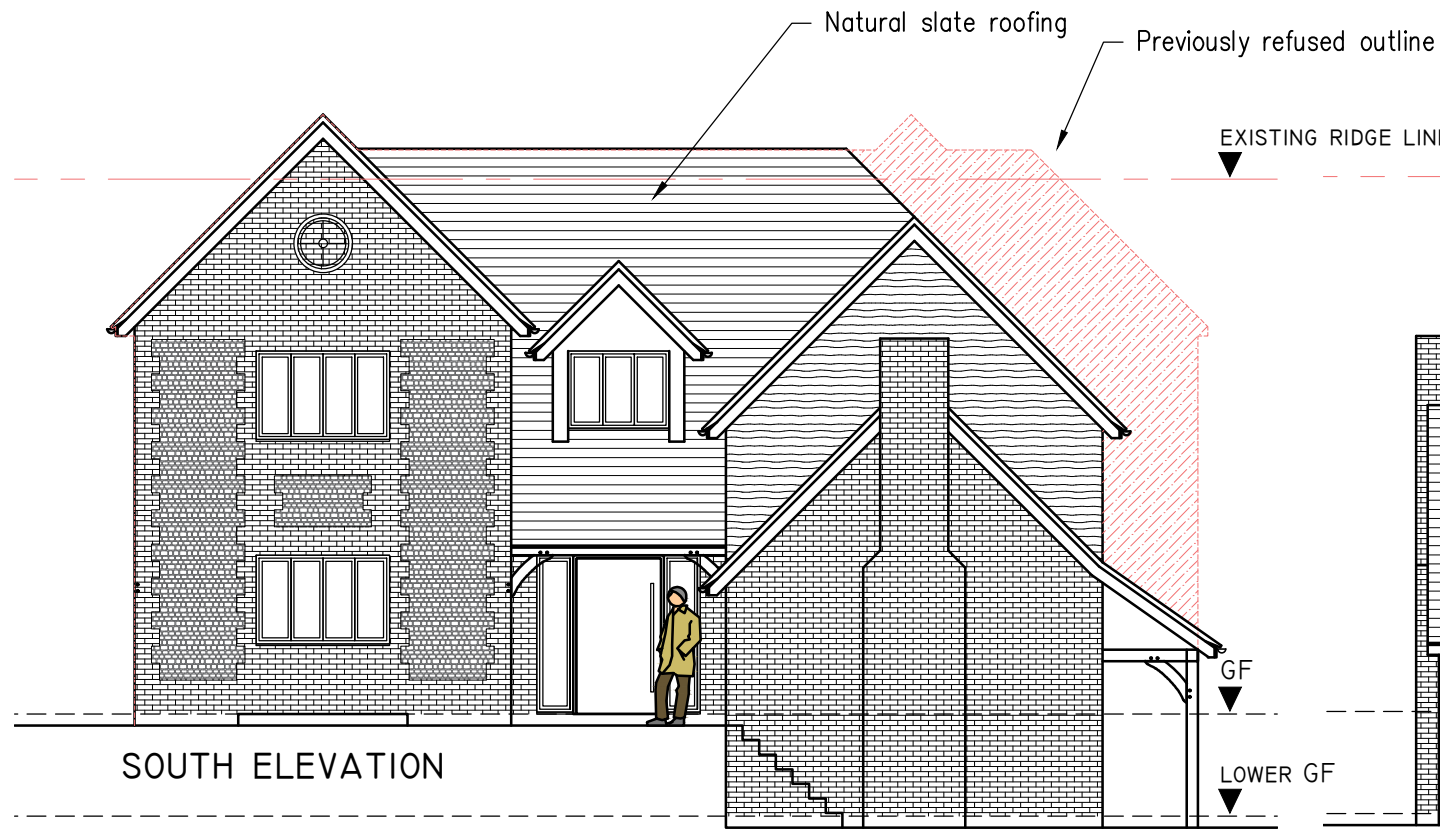


SOUTH ELEVATION

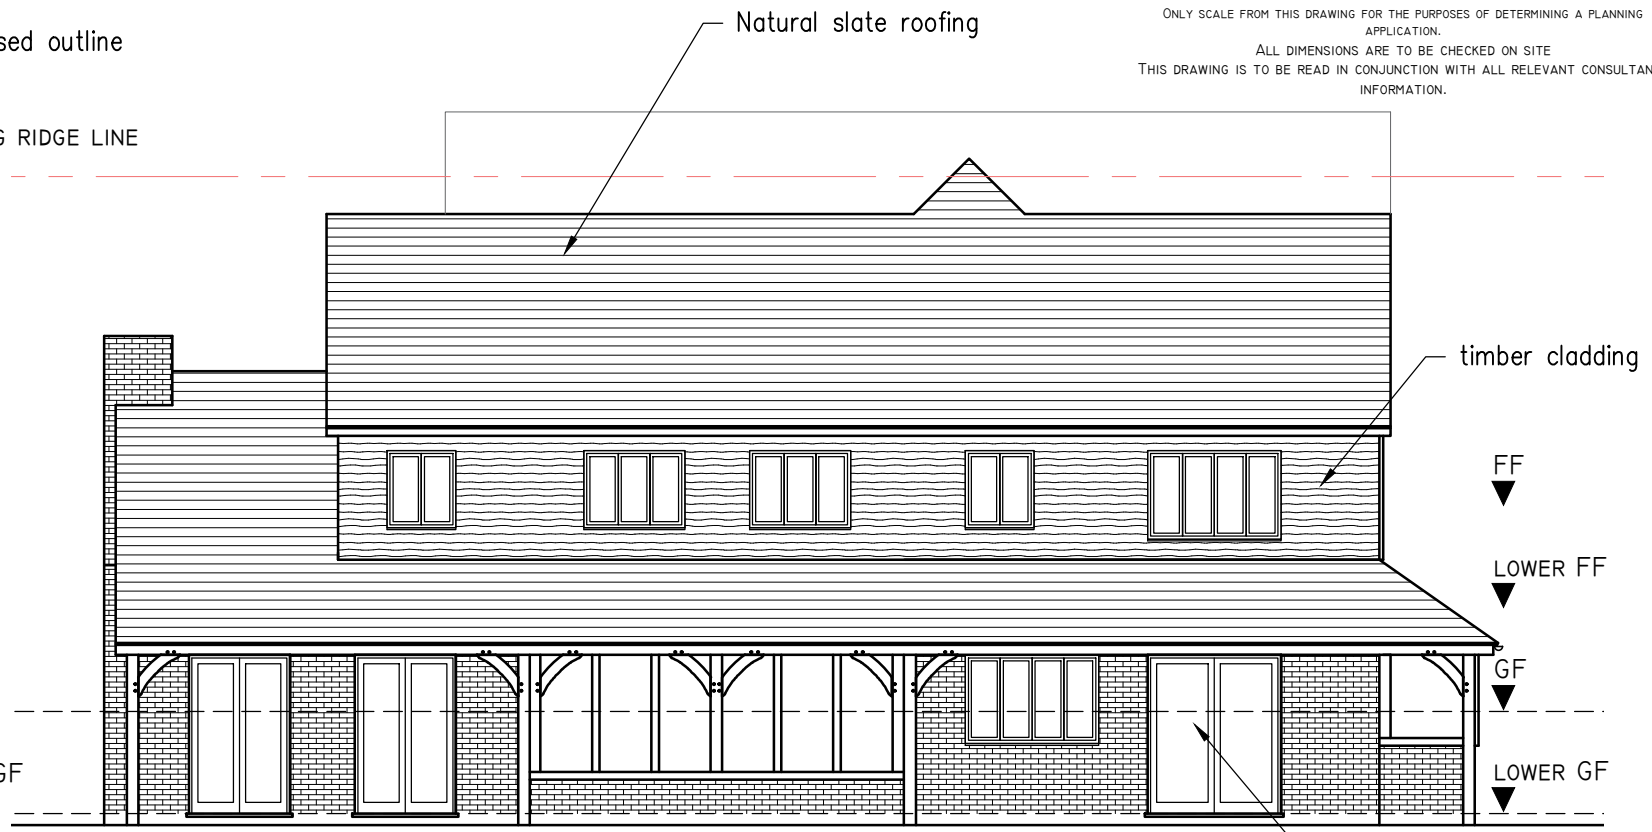


EAST ELEVATION

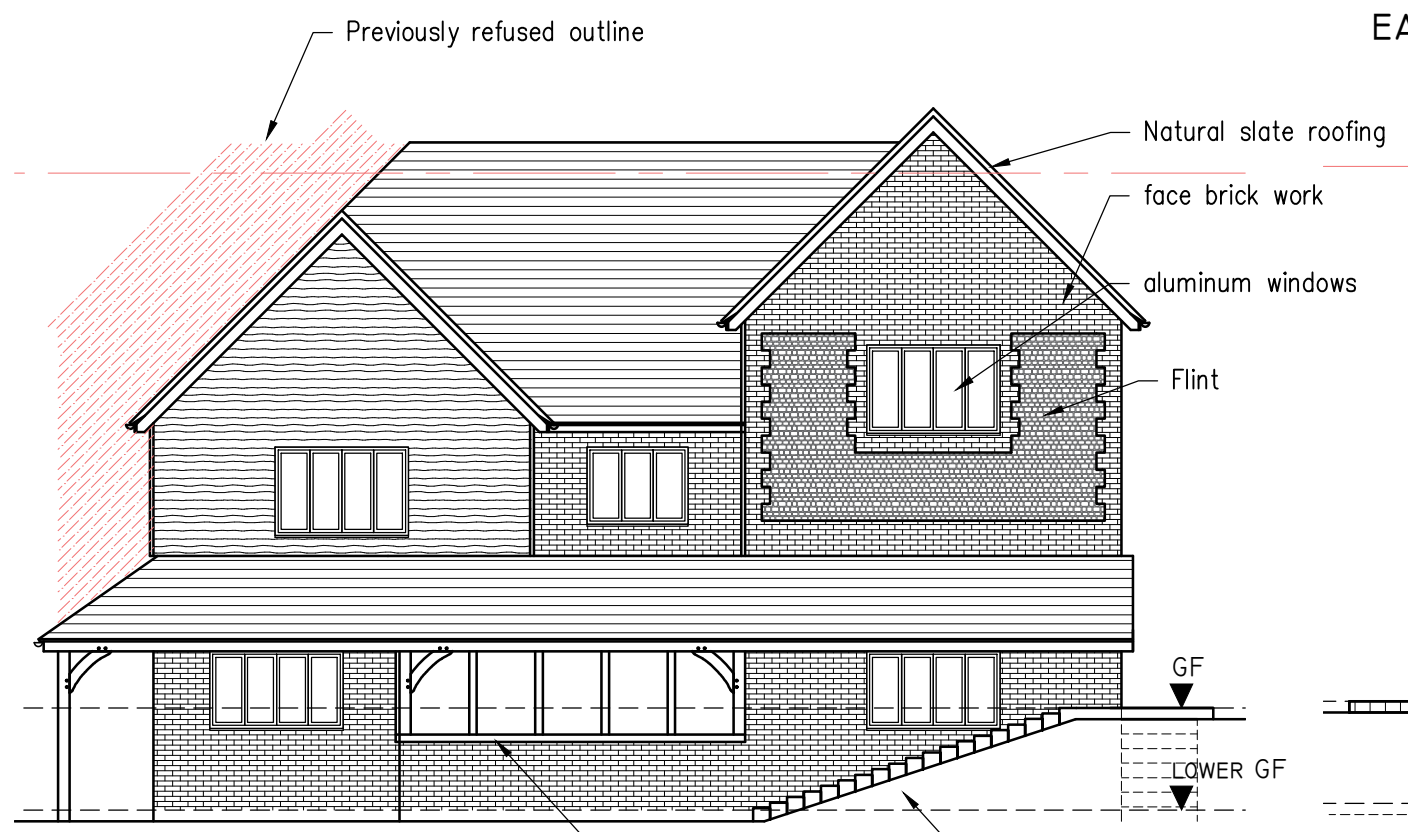

NORTH ELEVATION

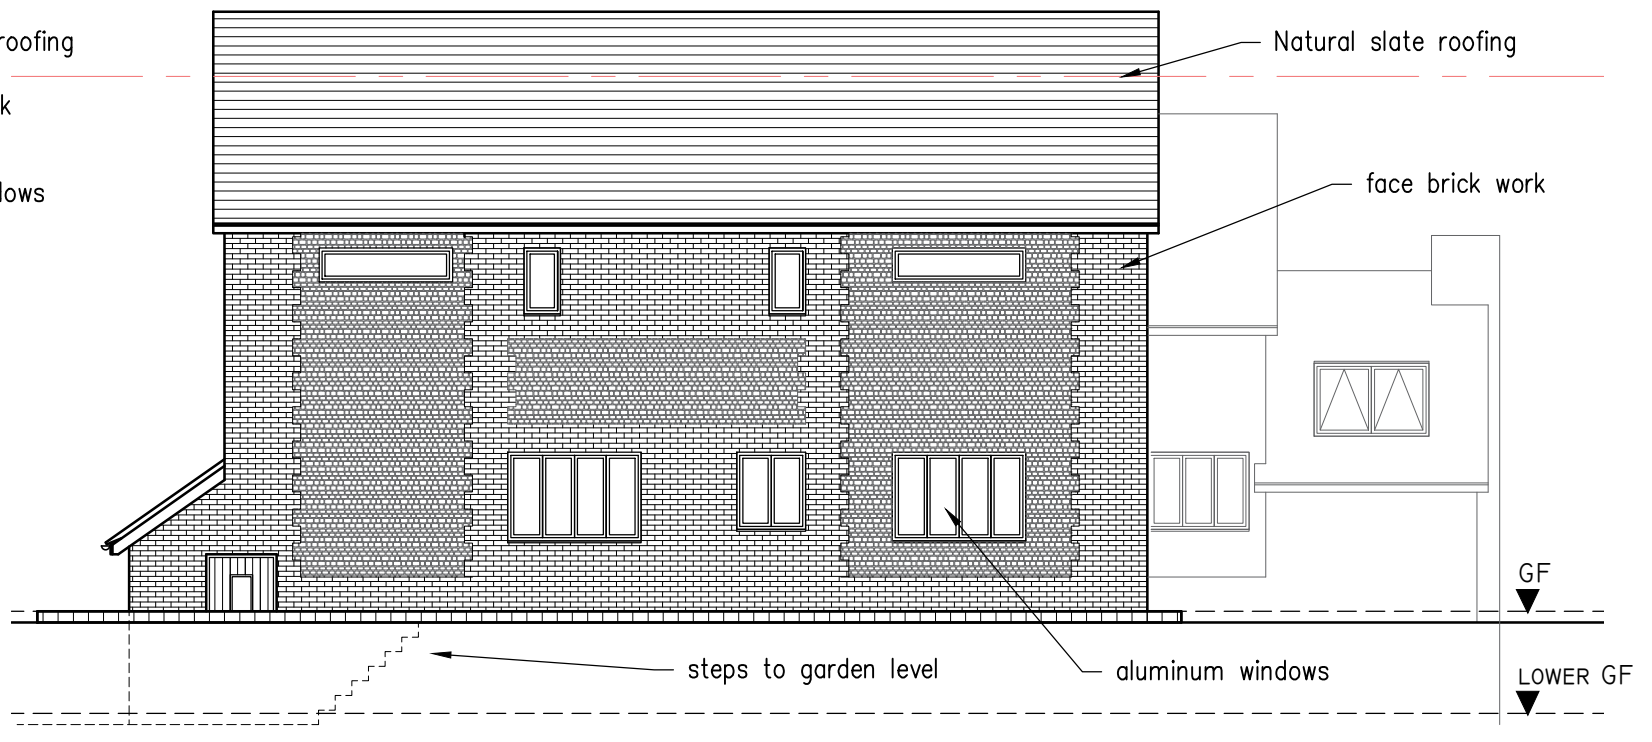

WEST ELEVATION

 


CLIENT	MR & MRS STEEN
PROJECT	CEDAR WOOD HOUSE, ELVENDON ROAD, GORING, RG8 0LP.


DRAWING TITLE		
PROPOSED ELEVATIONS		
DRAWN	DATE	SCALE
KRMS	19.12.2023	1-100 @ A3

REV.	NOTES	DATE
DRAWING No.	006	
REV.		


© KYLE SEELEY ASSOCIATES LTD
 THIS DRAWING IS THE SOLE COPYRIGHT OF KYLE SEELEY ASSOCIATES AND NO PART
 MAY BE REPRODUCED WITHOUT THEIR WRITTEN CONSENT.
 ONLY SCALE FROM THIS DRAWING FOR THE PURPOSES OF DETERMINING A PLANNING
 APPLICATION.
 ALL DIMENSIONS ARE TO BE CHECKED ON SITE
 THIS DRAWING IS TO BE READ IN CONJUNCTION WITH ALL RELEVANT CONSULTANTS
 INFORMATION.

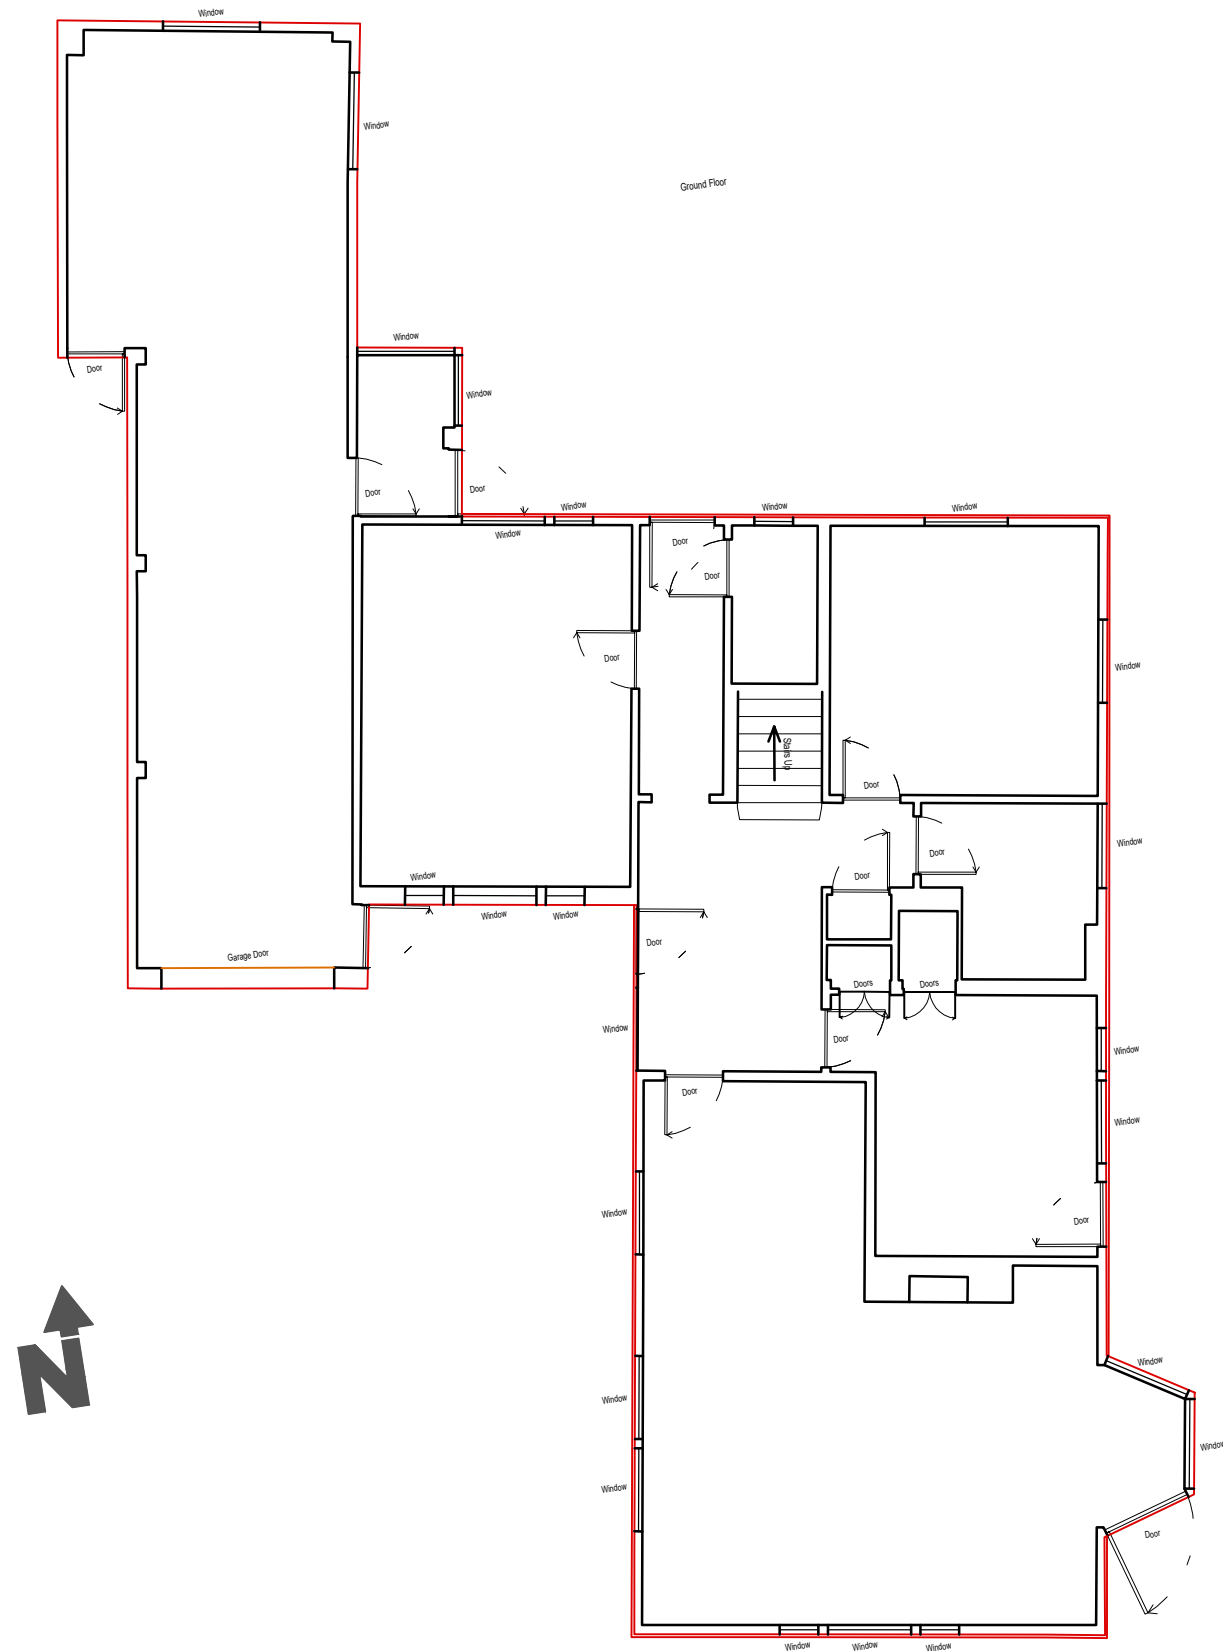

GROUND FLOOR

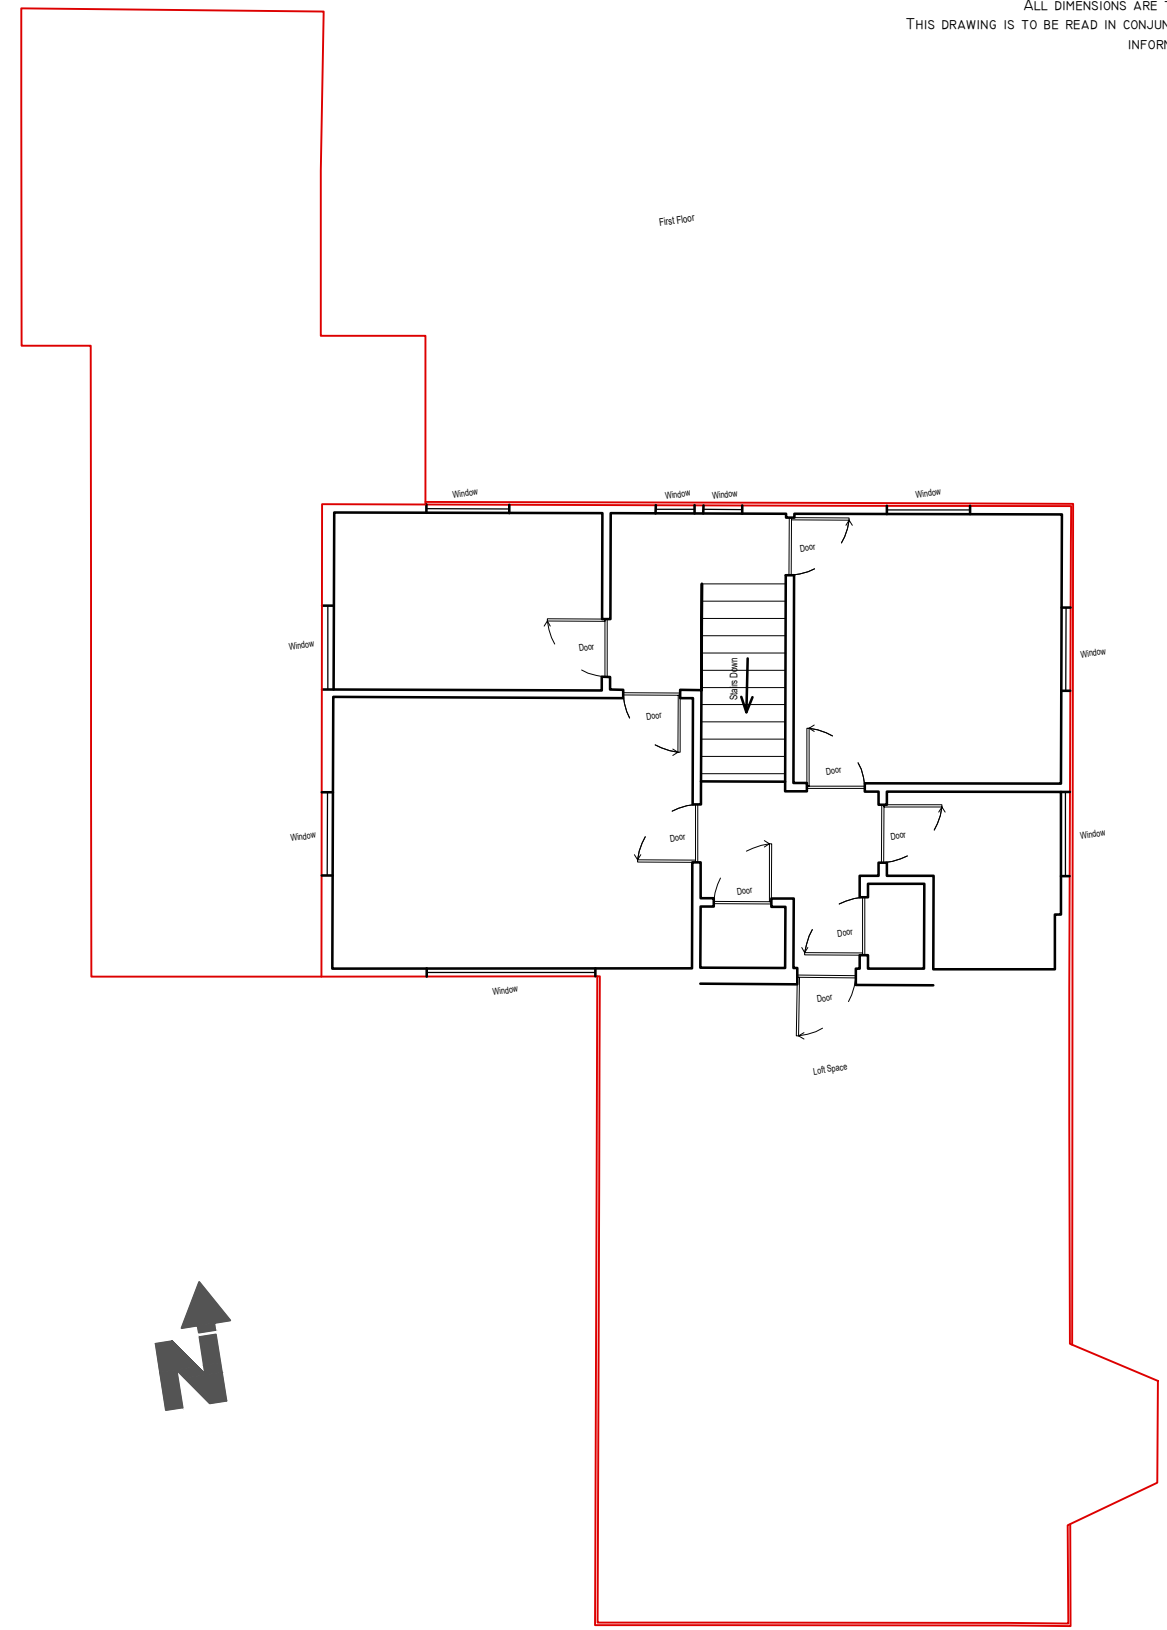


FIRST FLOOR

 


CLIENT	MR & MRS STEEN
PROJECT	CEDAR WOOD HOUSE, ELVENDON ROAD, GORING, RG8 0LP.

DRAWING TITLE		
EXISTING FLOOR PLANS		
DRAWN	DATE	SCALE
KRMS	19.12.2023	1-100 @ A3


REV.	NOTES	DATE
DRAWING No.	002	-

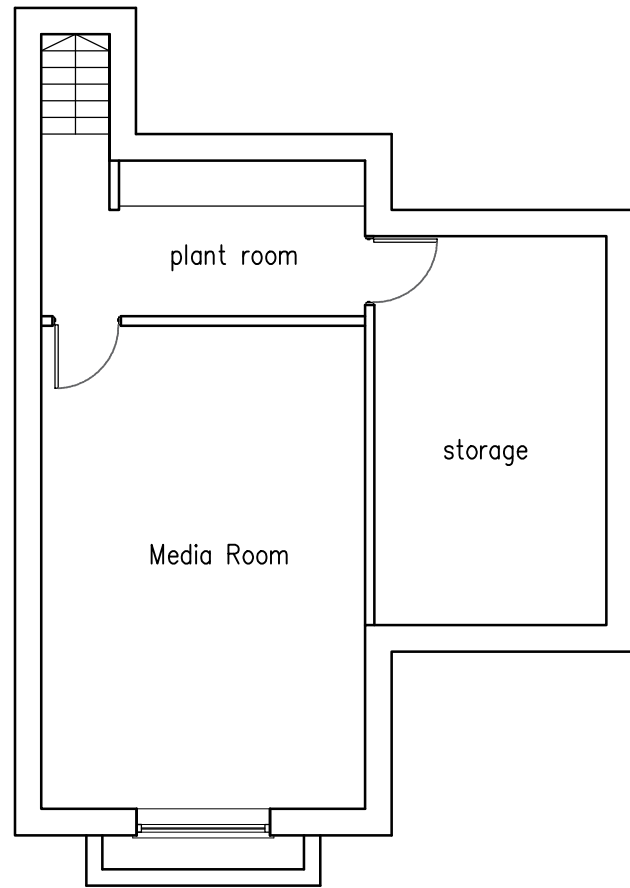


PROPOSED BASEMENT PLAN I-100

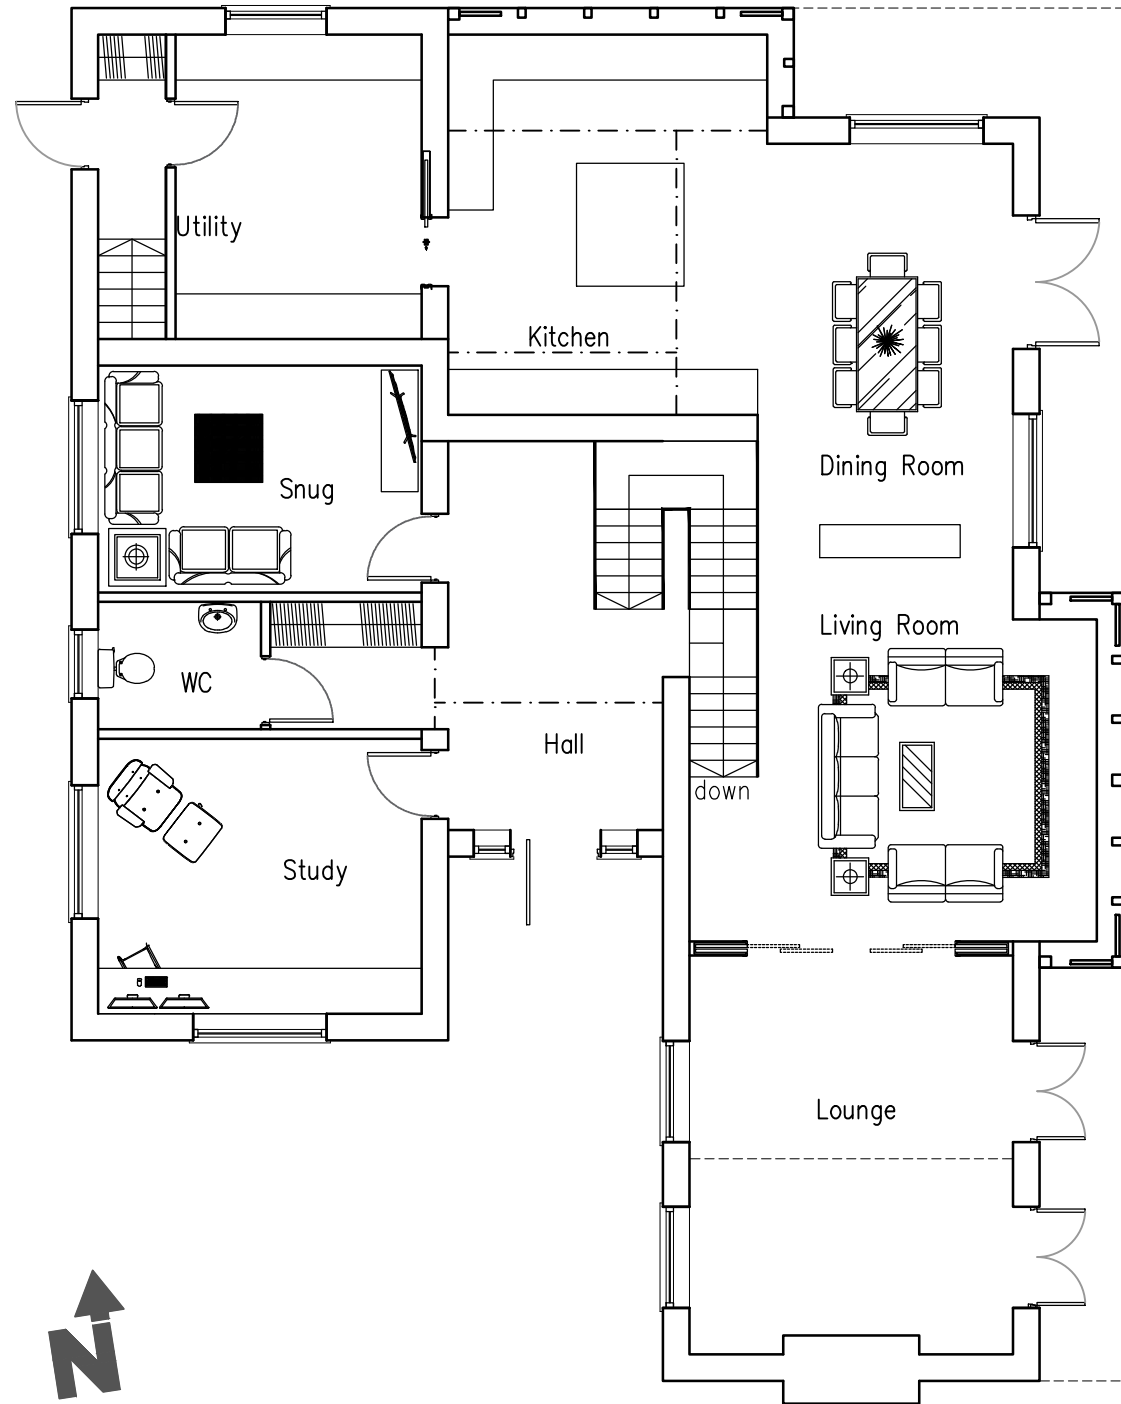

PROPOSED GROUND FLOOR PLAN I-100

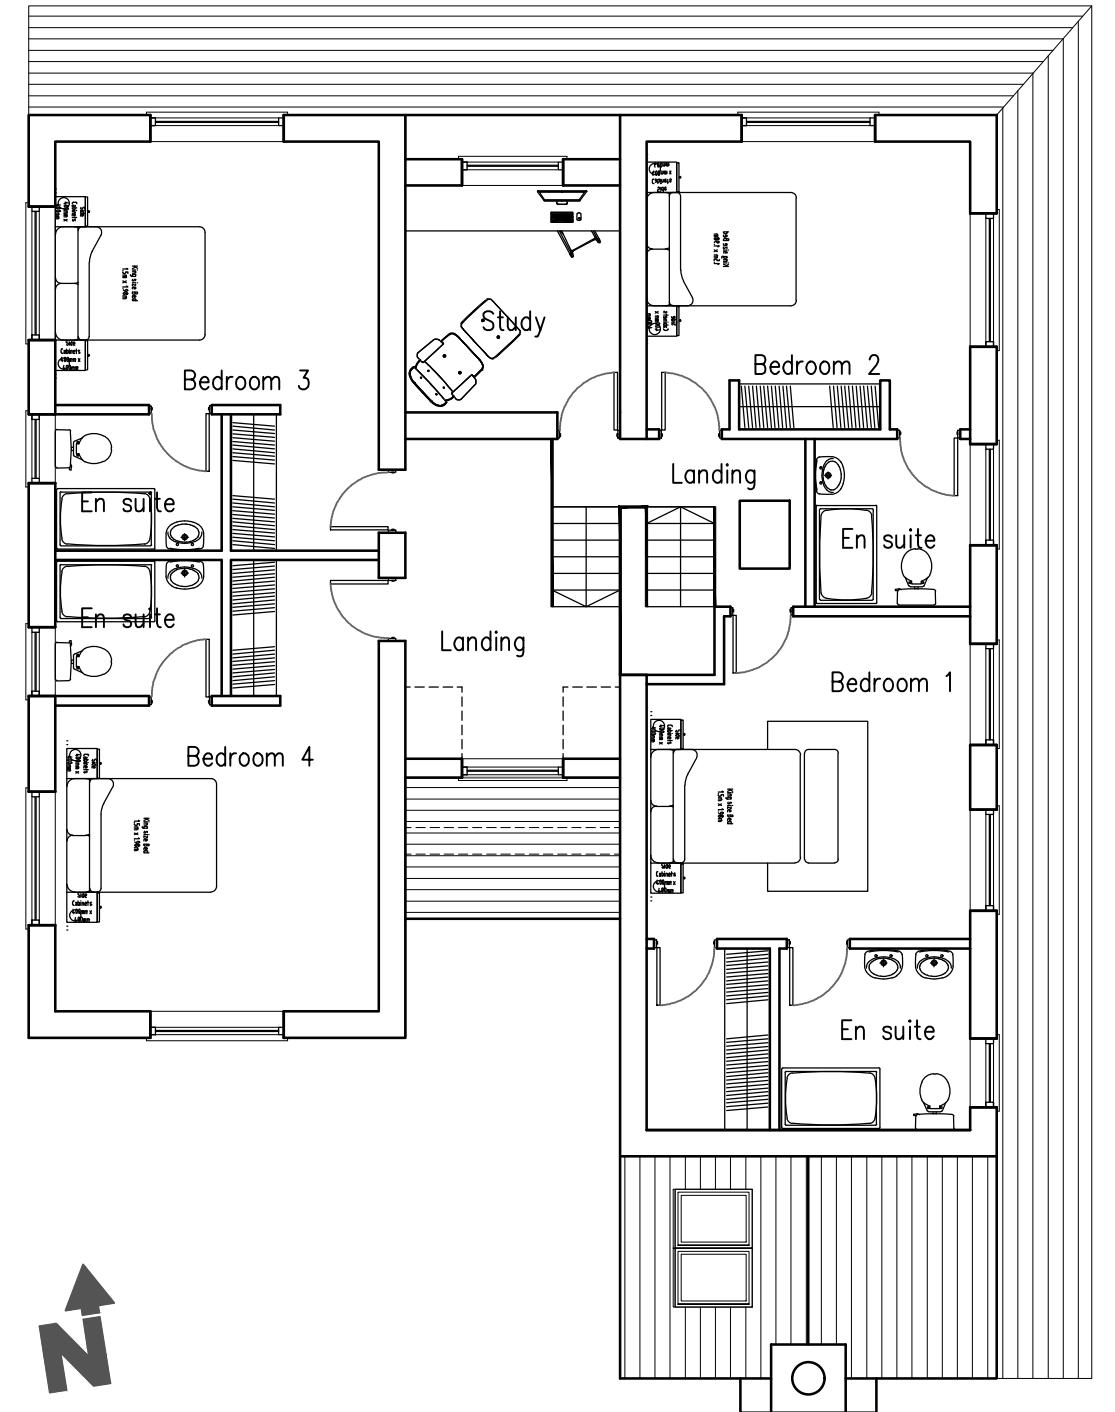


PROPOSED FIRST FLOOR PLAN I-100

 




LOCATION PLAN

 


BLOCK PLAN

 

CLIENT MR & MRS STEEN
PROJECT CEDAR WOOD HOUSE, ELVENDON ROAD, GORING, RG8 0LP.

DRAWING TITLE LOCATION AND BLOCK PLAN		
DRAWN KRMS	DATE 19.12.2023	SCALE 1-500@ A3

REV. NOTES	DATE
DRAWING No. 001	REV. -

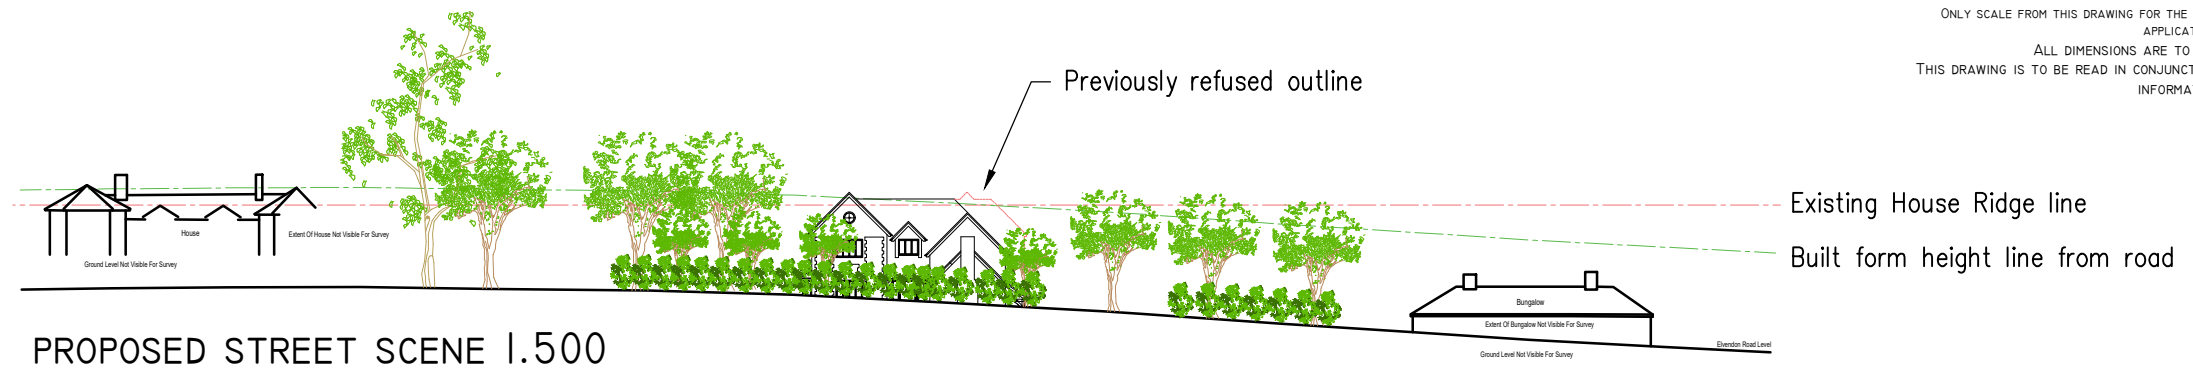

CLIENT	MR & MRS STEEN
PROJECT	CEDAR WOOD HOUSE, ELVENDON ROAD, GORING, RG8 0LP.

DRAWING TITLE		
PROPOSED SITE PLAN & STREET SCENE		
DRAWN	DATE	SCALE
KRMS	02.02.2024	1-500 @ A3

0 10 20m
 Scale 1:500

REV.	NOTES	DATE
004		

This page is intentionally left blank