

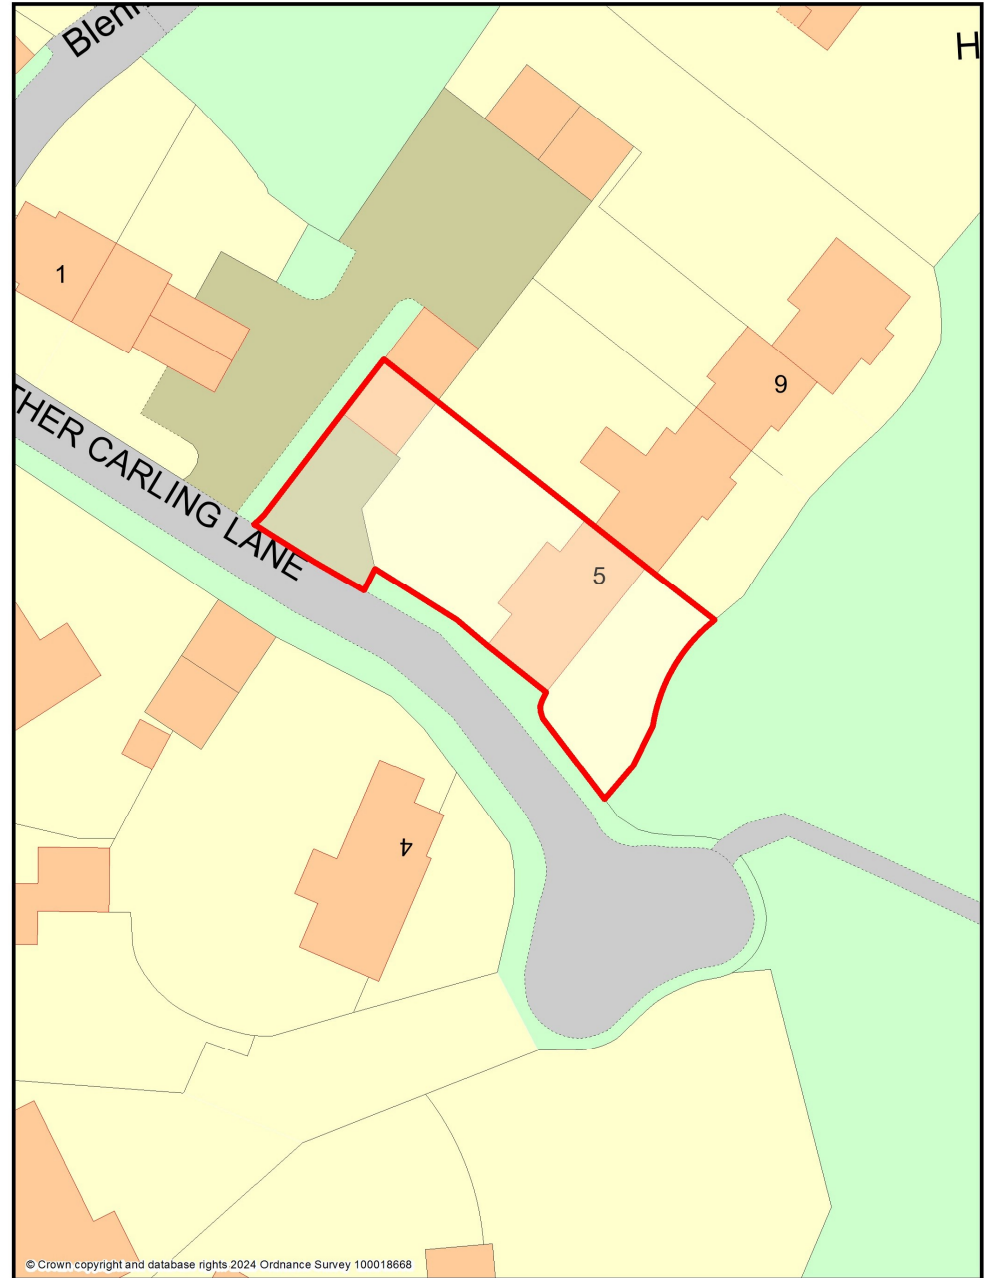
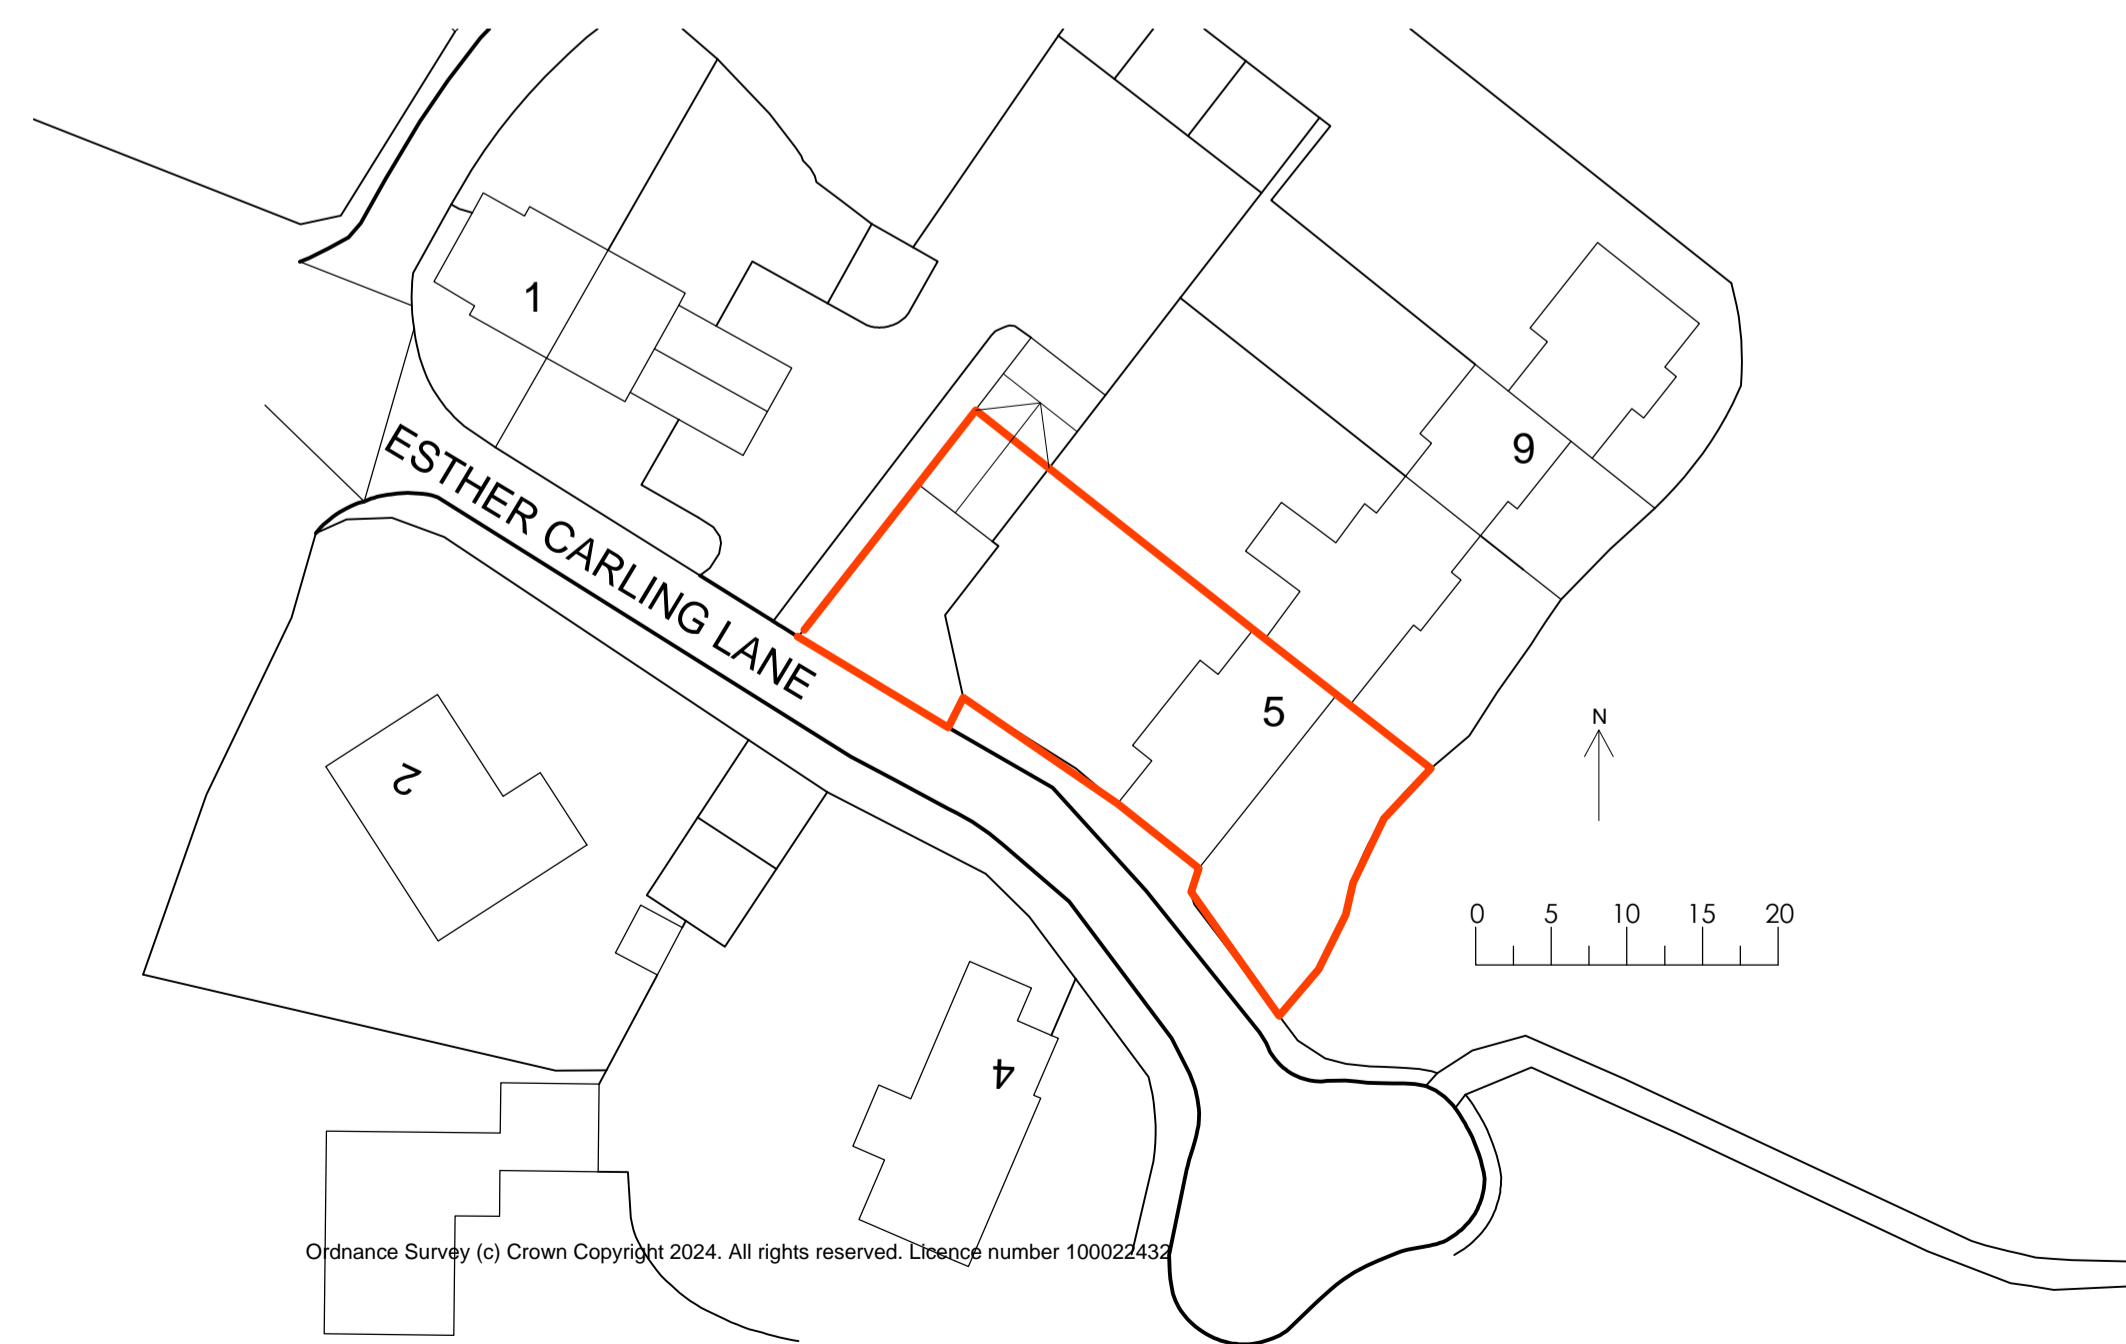
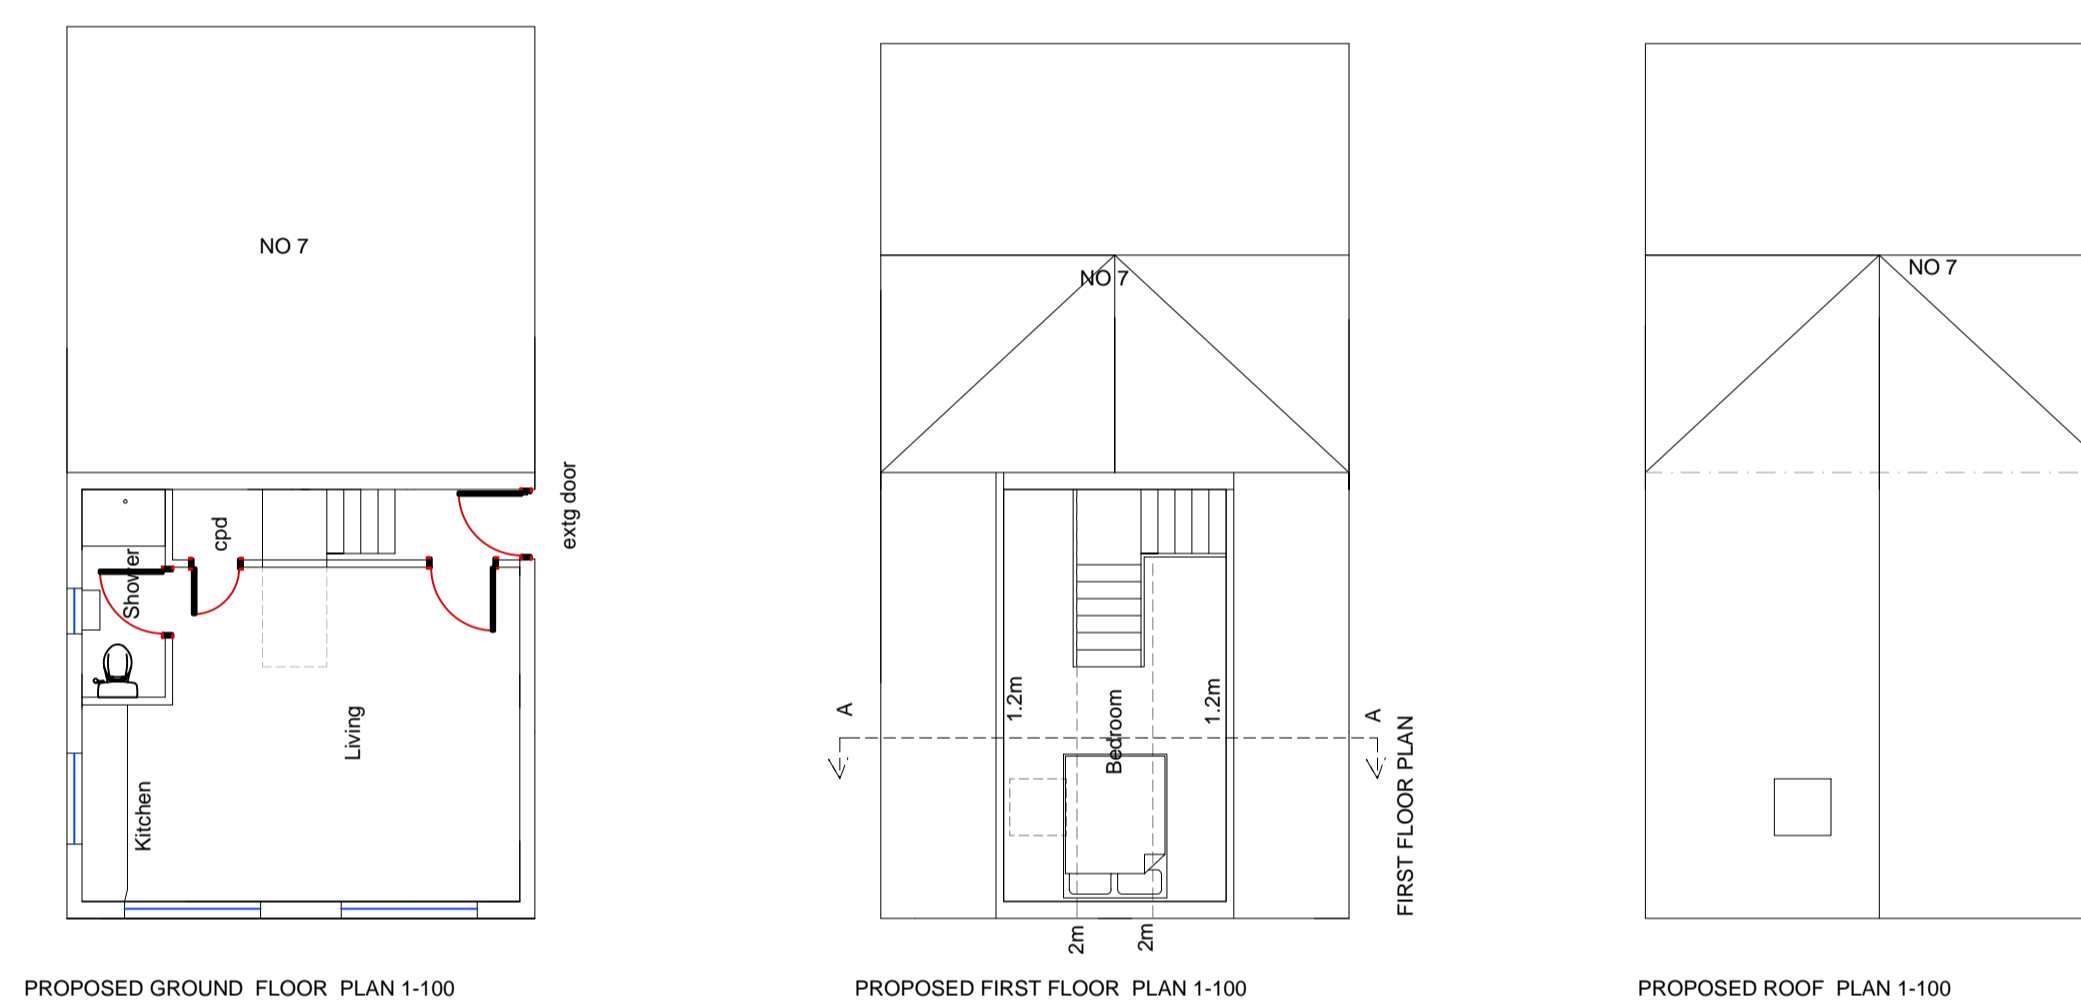
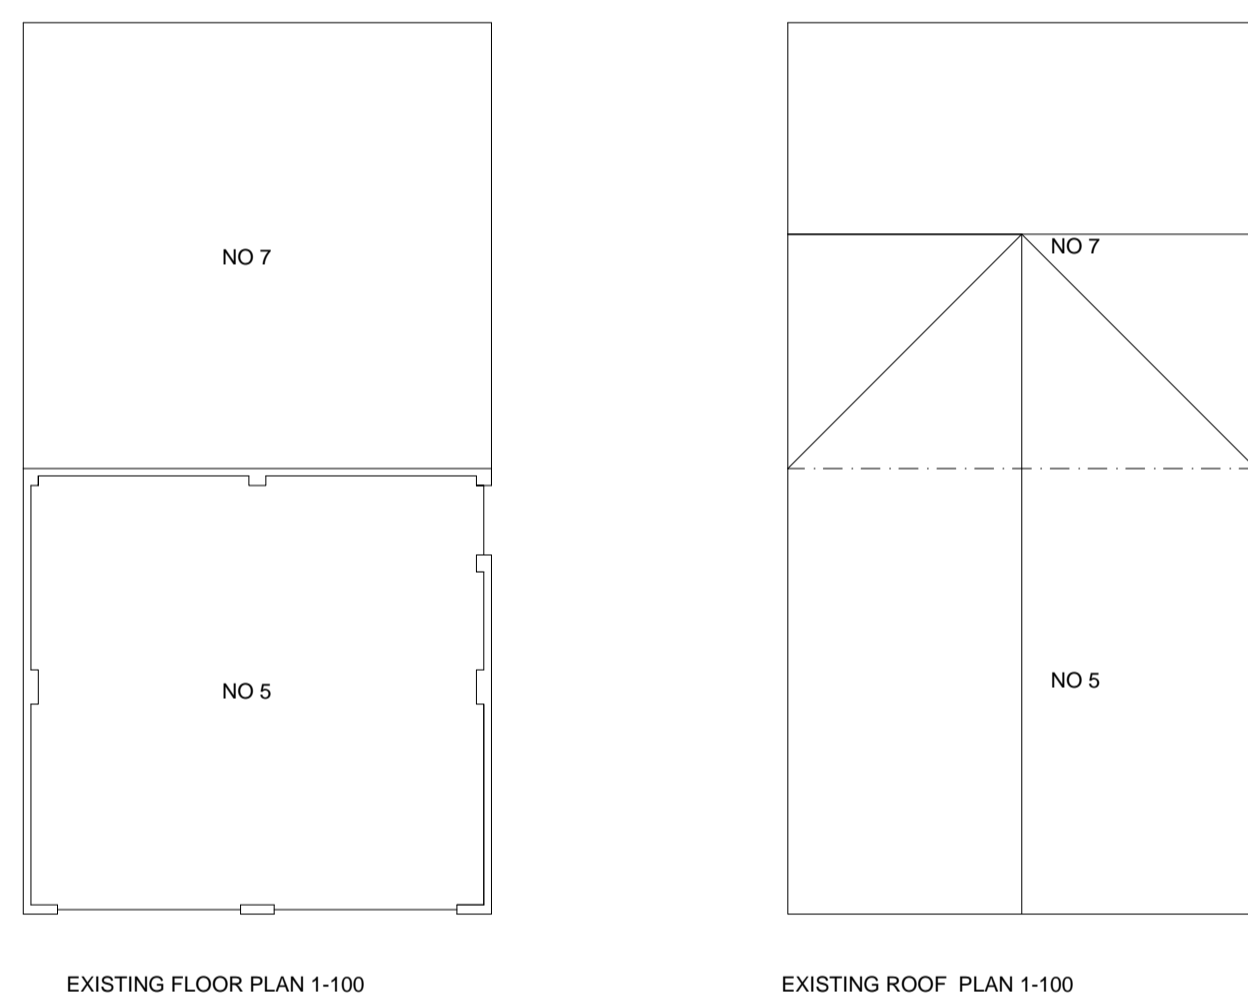



Appendix A

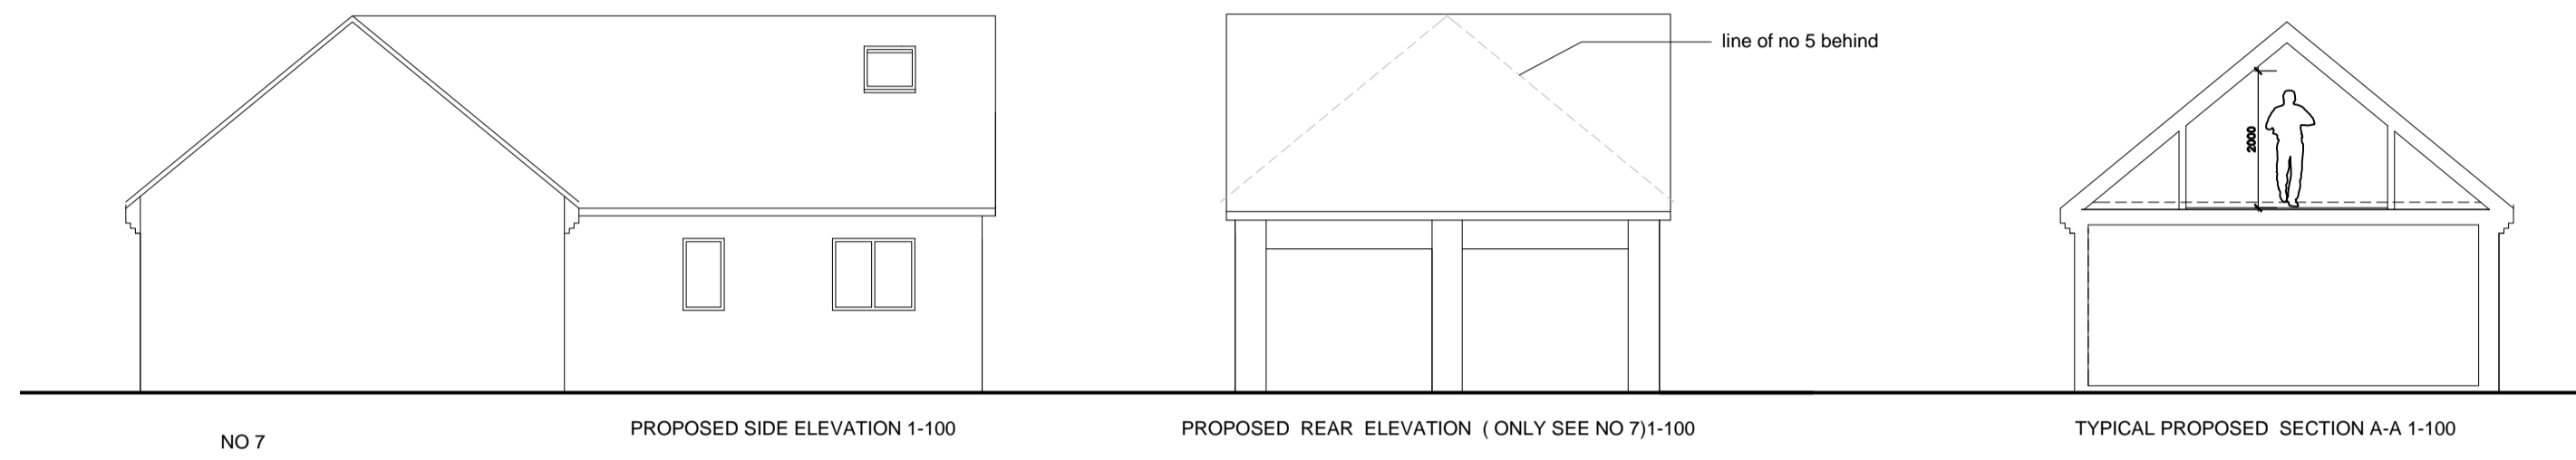

© This drawing remains the property of Groom Design Ltd and shall not be copied without prior written consent. All dimensions to be checked on site and any discrepancies to be reported before work commences.

Notes:

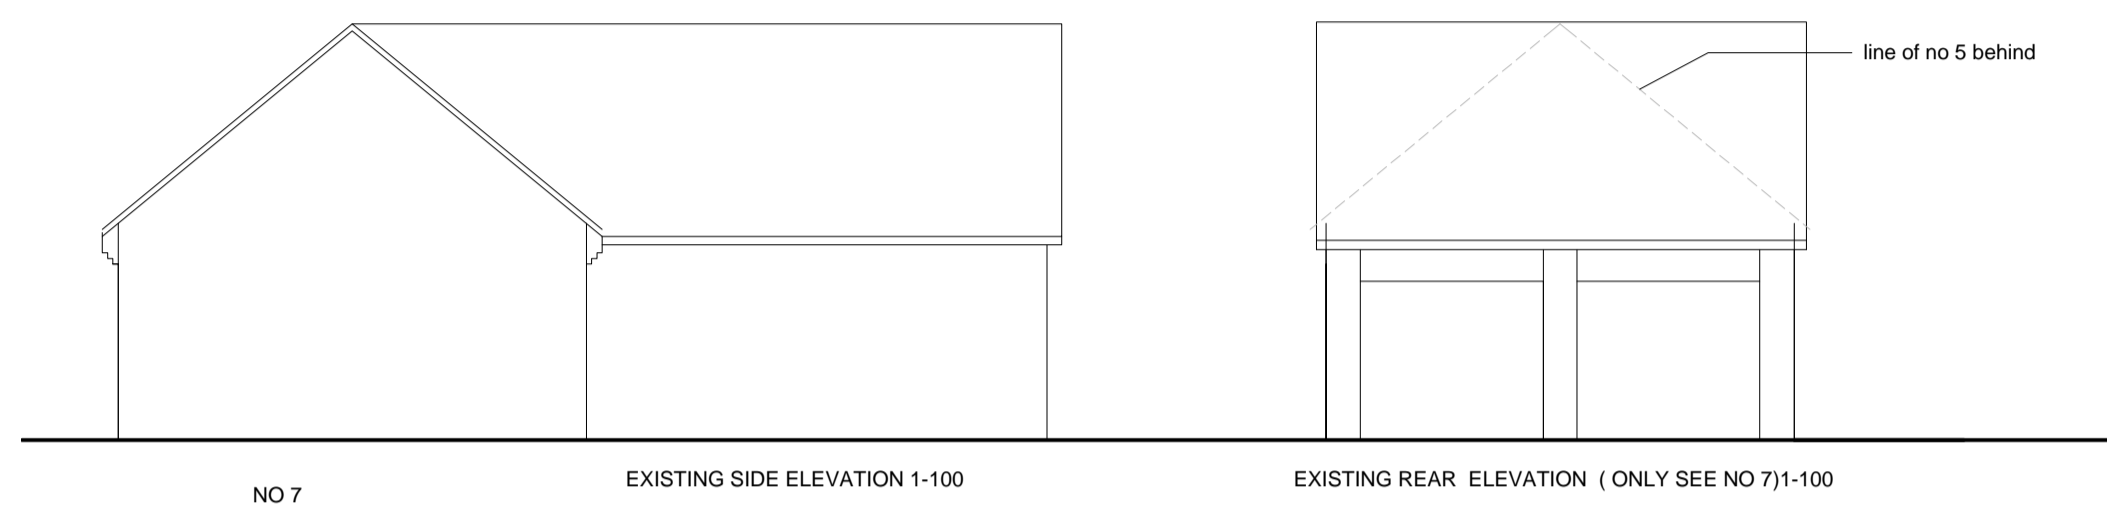

Rev	Comment	By	Date
 GROOM DESIGN LTD 27 Lambridge Wood Road Henley on Thames RG9 3BP Mobile: 07881952315 Email: mhg@groomdesign.co.uk			
Client:			
Mr S Bower			
Job Title:			
5 Esther Carling Lane Kingwood			
Drawing Title:			
Composite Planning Drawing			
Status:			
PLANNING			
Date Drawn:	Drawn By:	Scale:	
May 2024	MHG		
Job No:	Drg No:	Rev:	
8010	1	A	

Appendix B