


APPENDIX 1

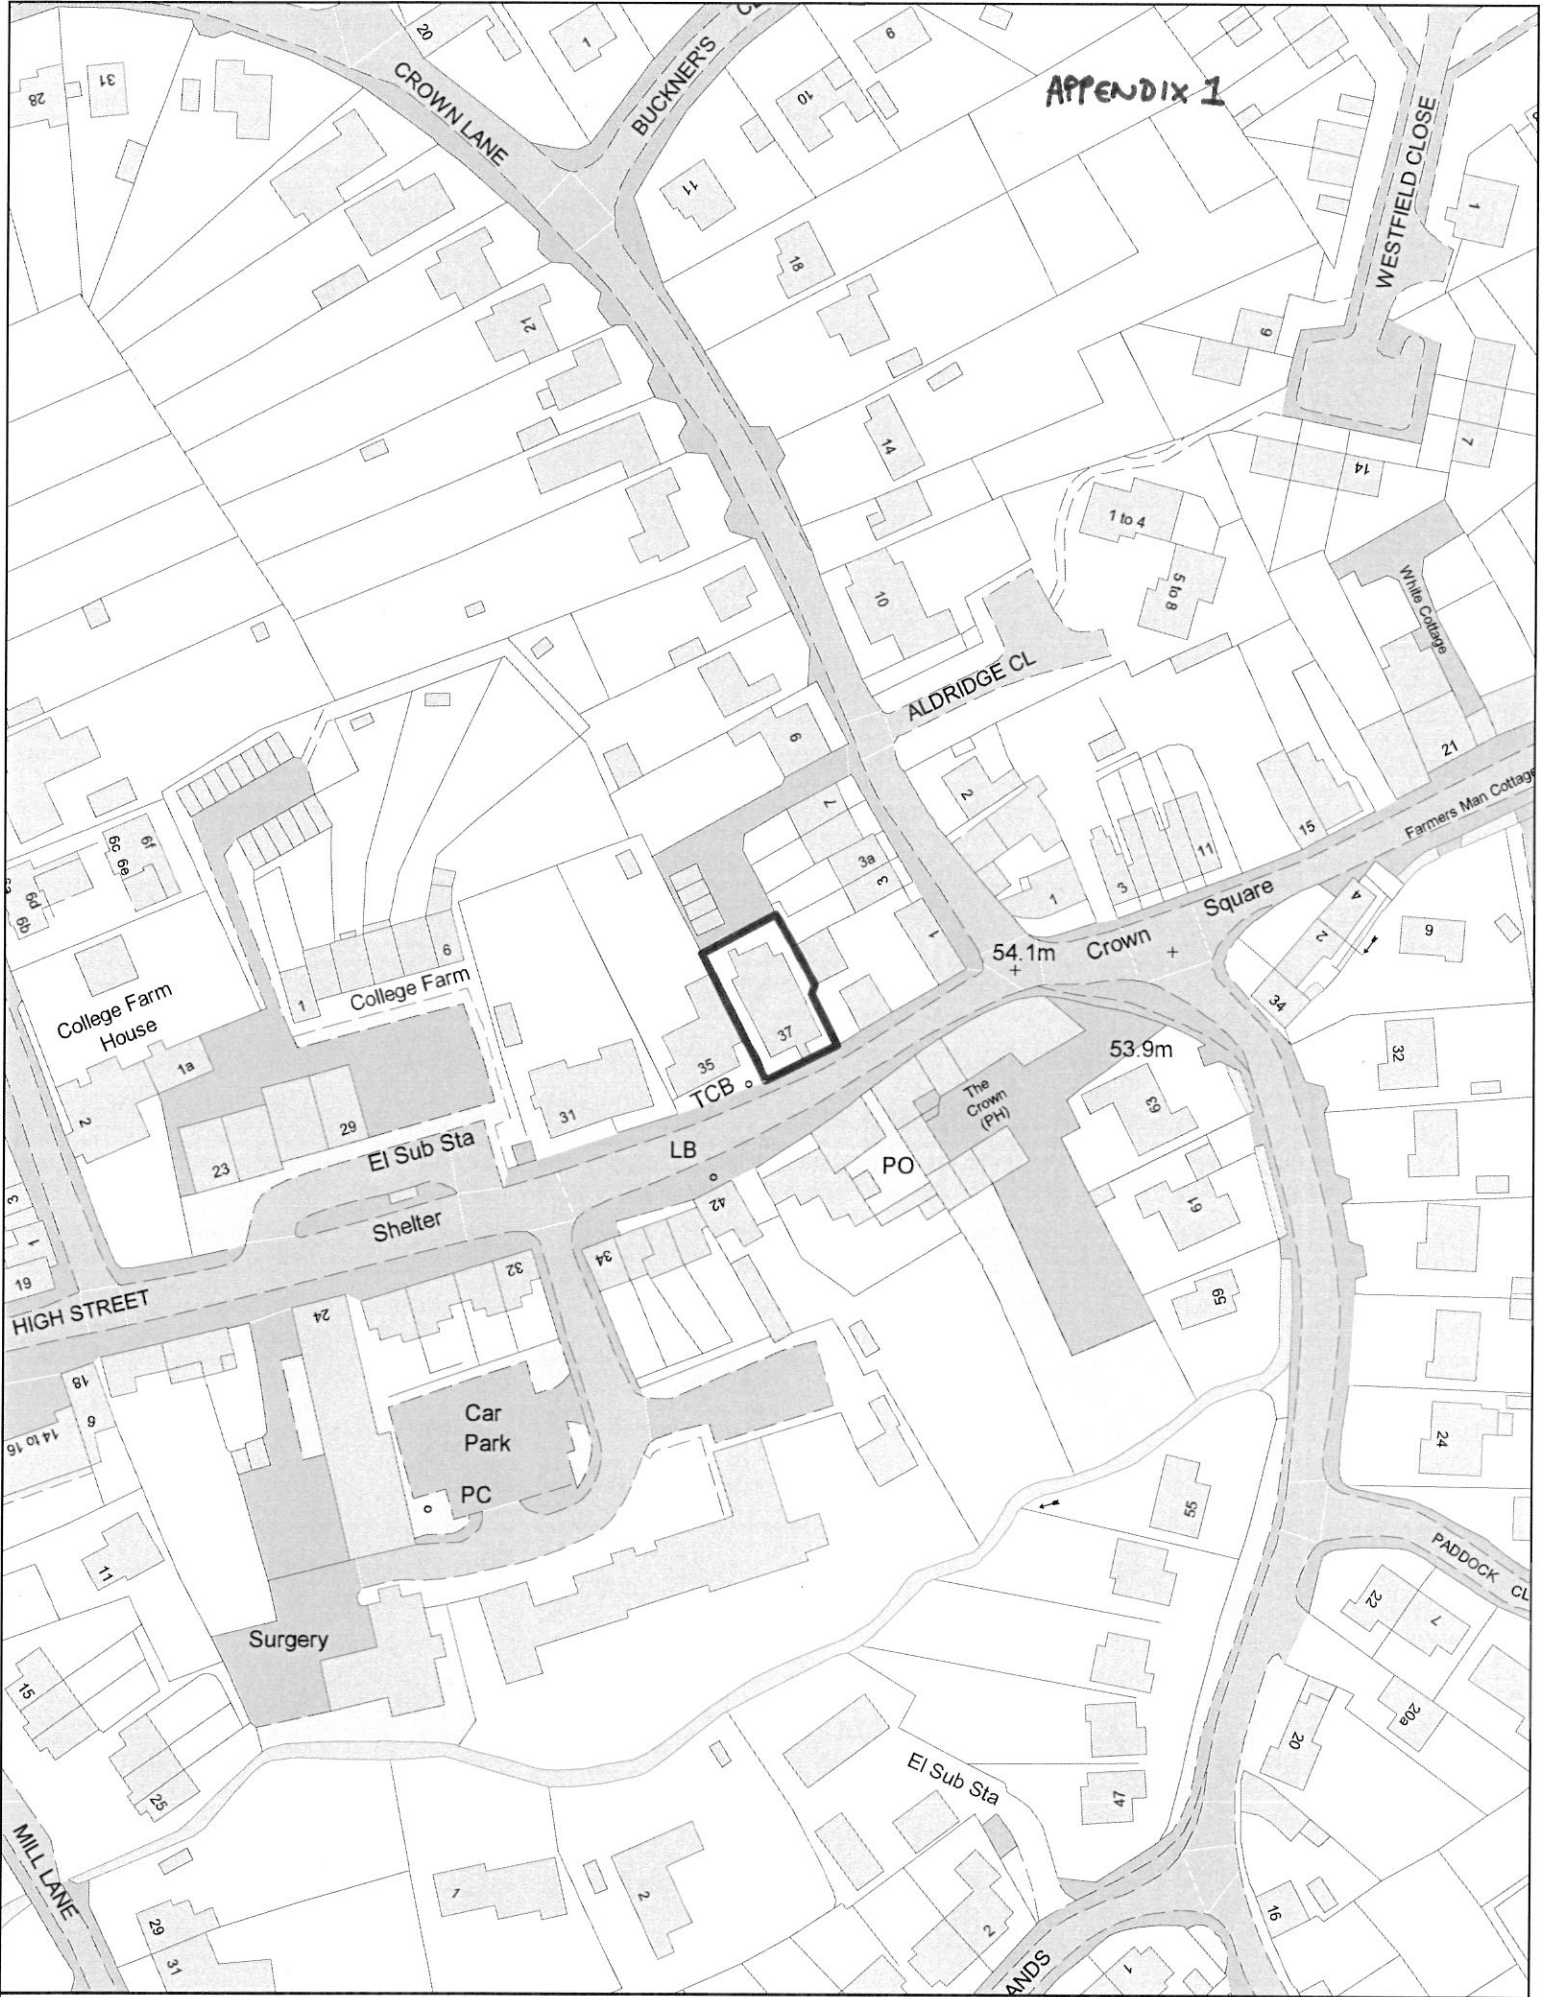



Enquiry System

Printed on 01/09/2011
 for GABBRO
 at scale of 1:1,250



P11/W0976


© Crown copyright and database rights 2011 Ordnance Survey 100018668
 South Oxfordshire District Council is licensed to use Ordnance Survey mapping for its own business use as a member of the Public Sector Mapping Agreement. Persons viewing this mapping should contact Ordnance Survey copyright for advice where they wish to licence Ordnance Survey mapping for their own use.

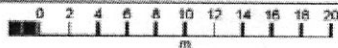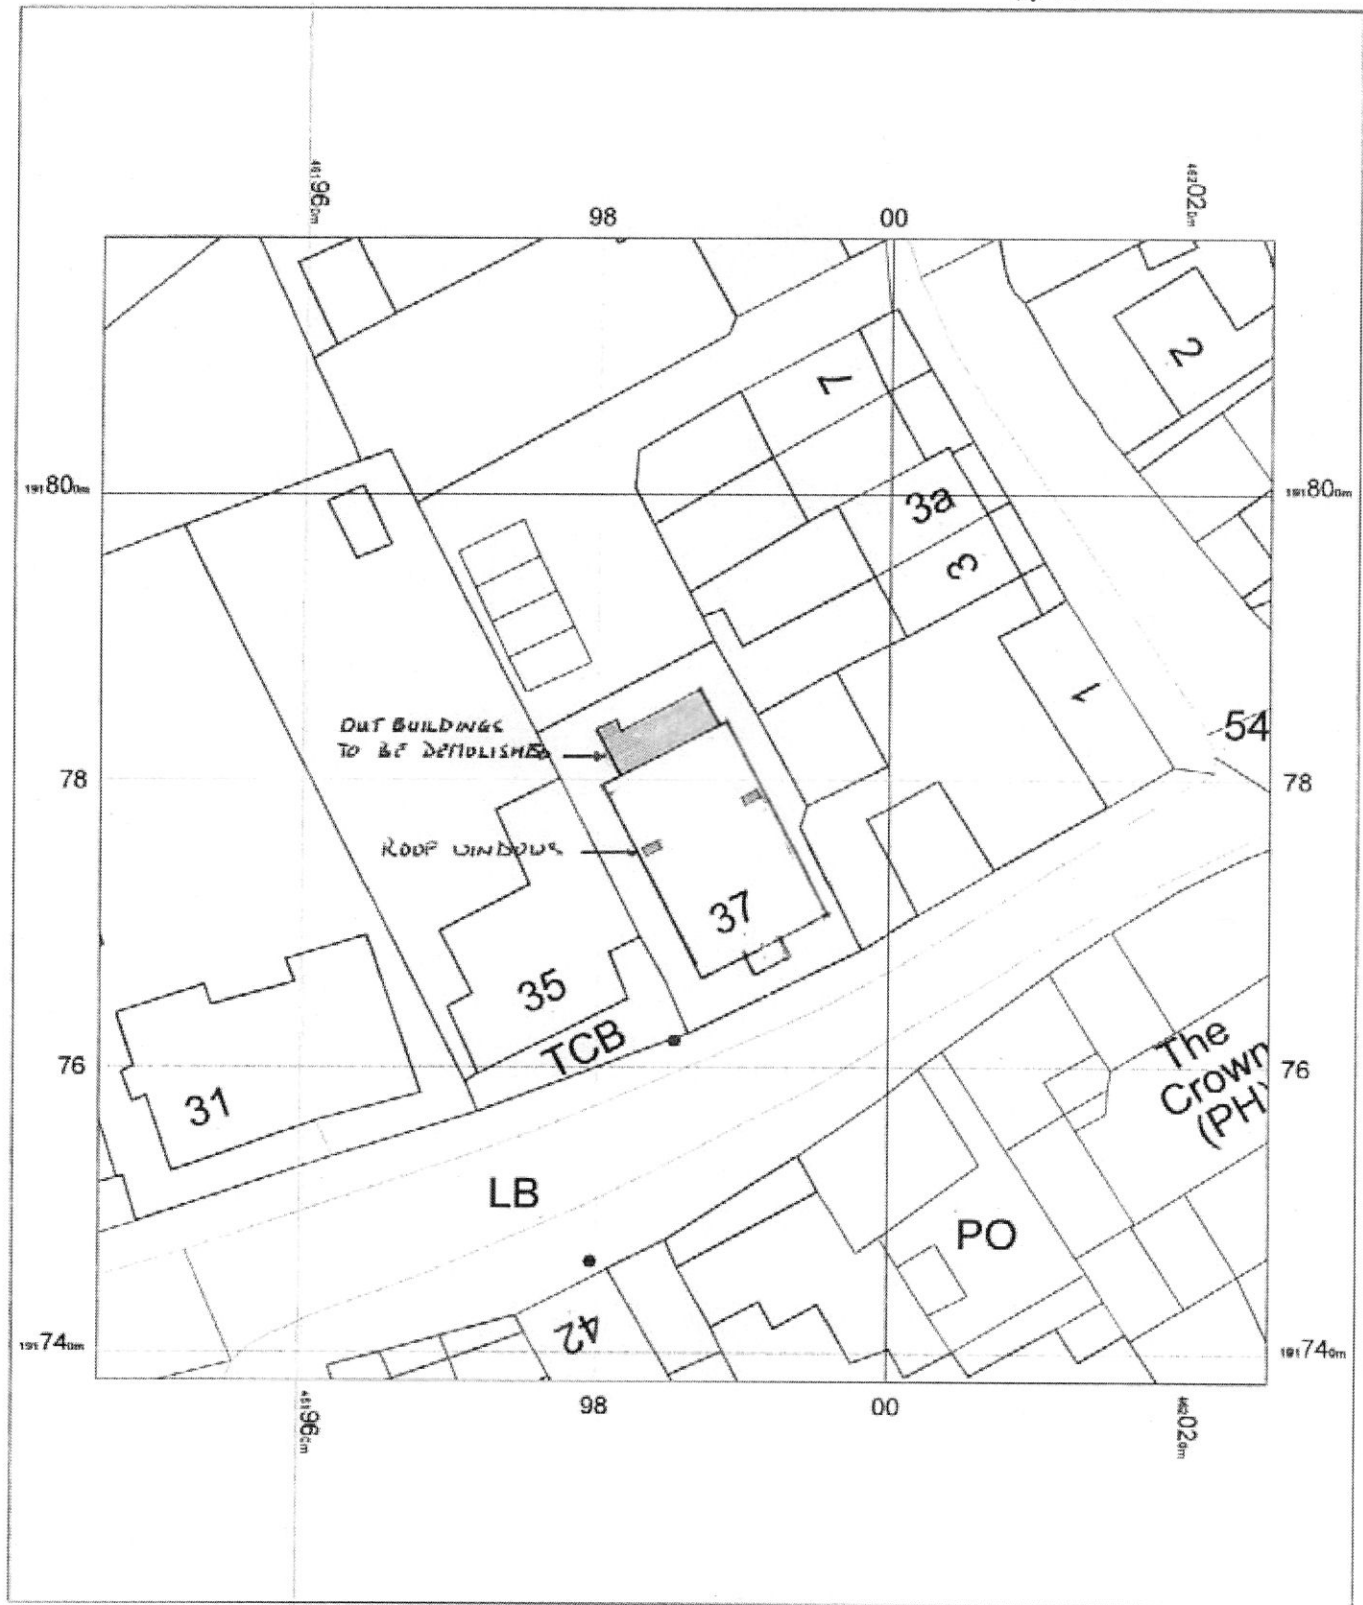

REF 11/293/04
BLOCK PLAN




OS Mastermap
13 June 2011, ID: BW1-00077251
maps.blackwell.co.uk
1:500 scale print at A4, Centre: 461986 E, 191778 N
©Crown Copyright. Licence no. 100041040

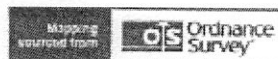


BLACKWELL'S
www.blackwellmapping.co.uk
TEL: 0113 245 2623
maps.leeds@blackwell.co.uk


ELEVATIONS

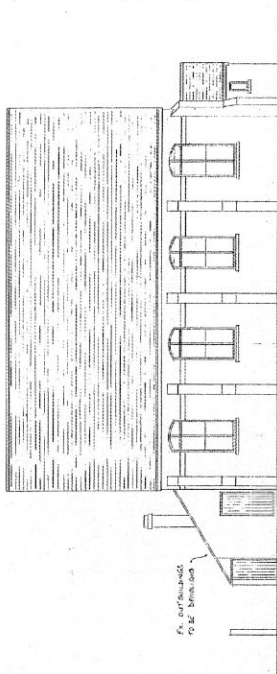


S.W

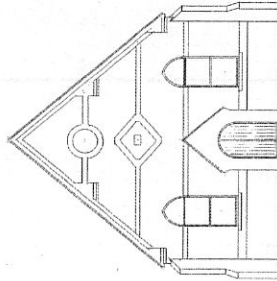

S.E

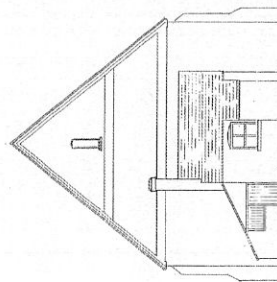


N.W

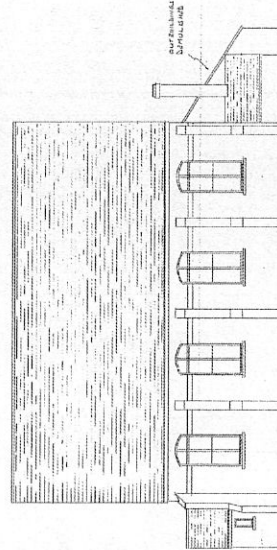


N.E

A-A'

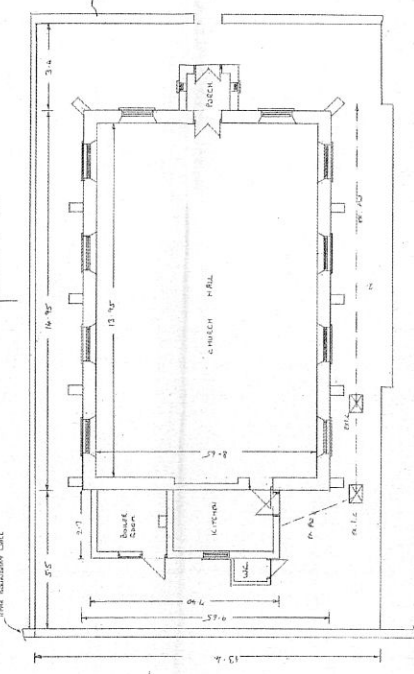



Gth FLOOR PLAN

B-B'

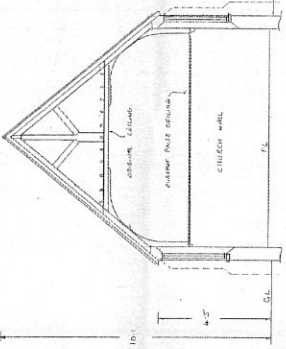


A-A'

B-B'

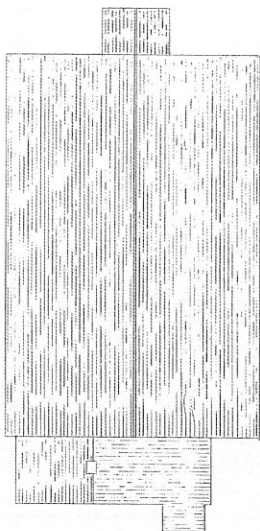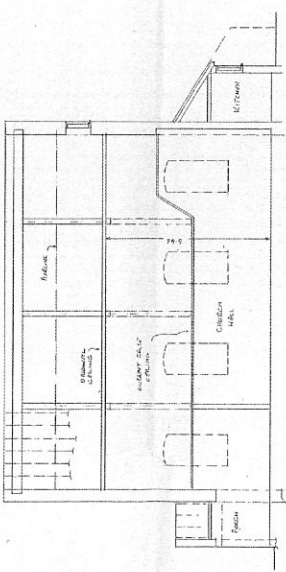

ROOF PLAN

SCALE 1/16" = 1'-0"

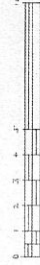

EXISTING ARRANGEMENT

MARK A LANGRICK & Associates
Architectural Design & Engineering Services
 2100 West Bank Drive, Suite 200
 South Avon, Danvers, MA 01923
 Phone: 978-776-8888
 Fax: 978-776-8889

BENSON FREE CHURCH
 37 HIGH STREET, BENSON
 CONVERSION TO THREE-BED
 DWELLING

Mrs K Hamer
 138 Kildmore Road, Caversham Heights
 Reading, RG4 7NB

Drawing No		Building Reg. No	
11/293/01	Ref		Date
	Rev		Date
	Rev		Date
	Rev		Date
	Rev		Date
	Rev		Date

THIS DRAWING AND ANY INFORMATION CONTAINED HEREIN IS THE PROPERTY OF MARK A LANGRICK & ASSOCIATES. IT IS TO BE USED ONLY FOR THE PROJECT AND SITE SPECIFICALLY IDENTIFIED HEREIN. NO PART OF THIS DRAWING IS TO BE REPRODUCED OR TRANSMITTED IN ANY FORM OR BY ANY MEANS, ELECTRONIC OR MECHANICAL, INCLUDING PHOTOCOPYING, RECORDING, OR BY ANY INFORMATION STORAGE AND RETRIEVAL SYSTEM, WITHOUT THE WRITTEN PERMISSION OF MARK A LANGRICK & ASSOCIATES. ANY REPRODUCTION OR TRANSMISSION OF THIS DRAWING WITHOUT THE WRITTEN PERMISSION OF MARK A LANGRICK & ASSOCIATES IS STRICTLY PROHIBITED. ALL DIMENSIONS ARE IN FEET AND INCHES TO THE NEAREST 1/8". UNLESS OTHERWISE SPECIFIED, ALL DIMENSIONS ARE TO FACE. IF ADDITIONAL INFORMATION IS REQUIRED TO COMPLETE THE DRAWING, THE ARCHITECT SHALL BE CONSULTED. THIS DRAWING IS THE PROPERTY OF MARK A LANGRICK & ASSOCIATES AND IS TO BE KEPT IN CONFIDENCE. IT IS TO BE USED ONLY FOR THE PROJECT AND SITE SPECIFICALLY IDENTIFIED HEREIN.

