



Newtown

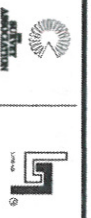

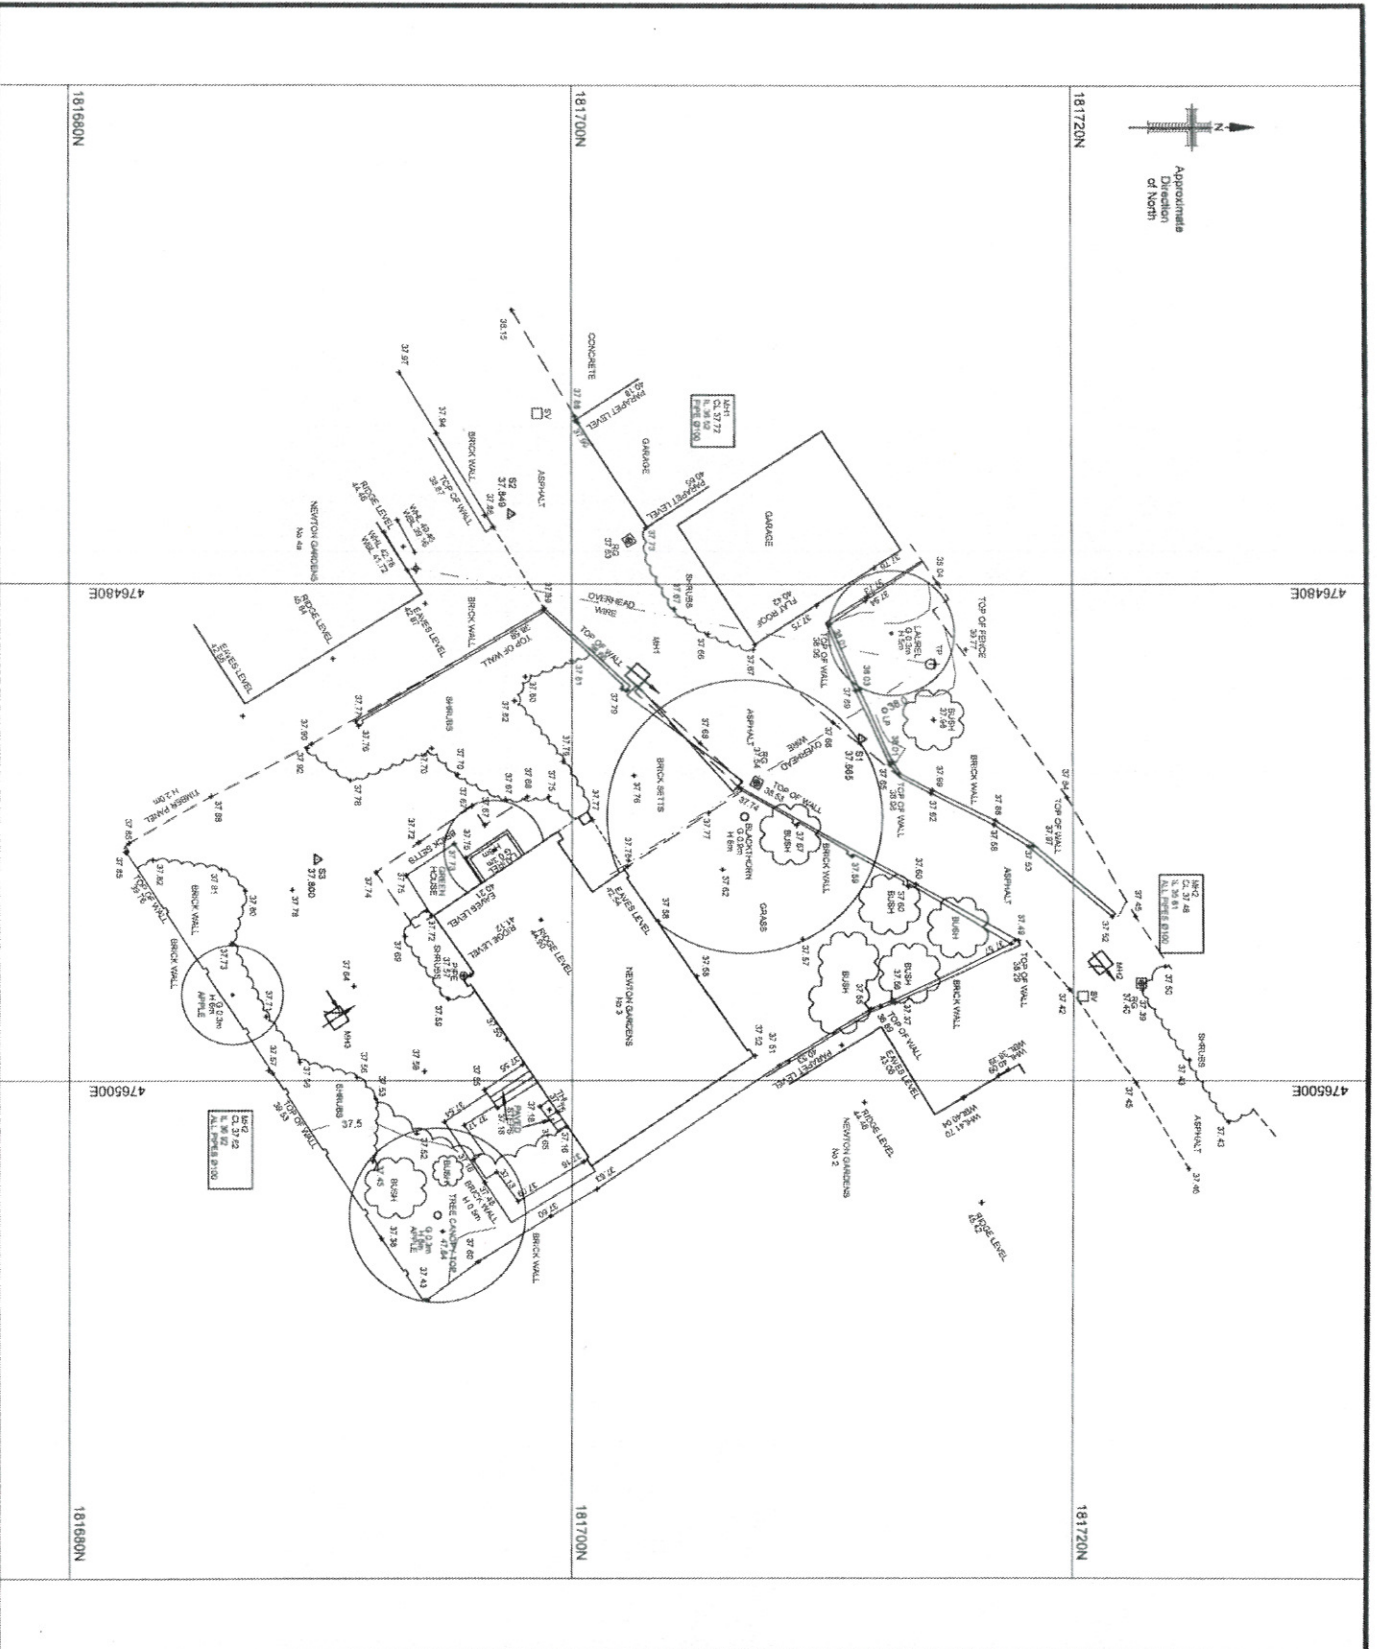



Station	Easting	Northing	Level
S1	4764902.15	1817172.92	37.685
S2	4764777.881	1817152.92	37.848
S3	4764113.883	1816889.946	37.800

Grid - OS National Grid (Approximate)  
 Derived by filling surveyed points to coordinate from OS digital information.  
 Datum - Related to Ordnance Survey benchmark.  
 Location - 1817350N, 4764950E  
 Value = 37.229 m AOD

KEY	Symbol	Description
1	[Symbol]	Spot Height
2	[Symbol]	Contour Line
3	[Symbol]	Brick Wall
4	[Symbol]	Concrete
5	[Symbol]	Asphalt
6	[Symbol]	Garage
7	[Symbol]	Garage with Flat Roof
8	[Symbol]	Garage with Pitched Roof
9	[Symbol]	Brick Wall with Top of Wall
10	[Symbol]	Top of Fence
11	[Symbol]	Top of Roof
12	[Symbol]	Top of Thing
13	[Symbol]	Top of Drive
14	[Symbol]	Brick Wall with Top of Wall
15	[Symbol]	Top of Wall
16	[Symbol]	Top of Wall
**AAKAL ASSOCIATES LTD**  
 3 NEWTON GARDENS  
 HENLEY ON THAMES

**M&S SURVEYS LTD**  
 Southgate House  
 Pentreaf Road  
 Stourton, Leeds  
 West Yorkshire  
 LS10 1SW  
 E: admin@msurvey.com  
 WWW.MSURVEYS.COM

T: +44 (0) 113 200 8900  
 F: +44 (0) 113 200 8901


Client	Site	Type
AAKAL ASSOCIATES LTD	3 NEWTON GARDENS HENLEY ON THAMES	TOPOGRAPHICAL SURVEY 2D

Drawing	Scale	Date
12742-103_2DT	1:200	12/14/2010

Scale	Date	Sheet
1:200	12/14/2010	FINAL



SITE LAYOUT

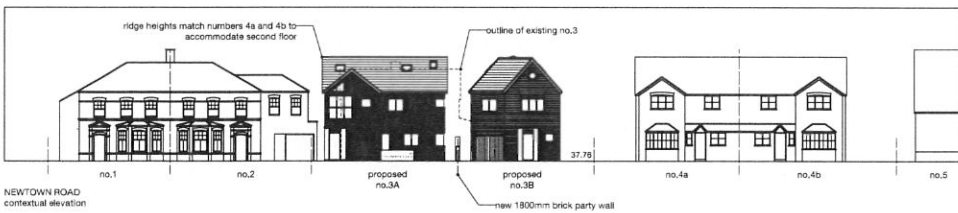

NEWTOWN ROAD contextual elevation

Notes

A 05.9.11 JSC Amendments as per SOCC letter P11/E/1325 dated 17 August 2011  
Revision notes

**Akaal Associates Ltd**  
architects and construction management



Moor House Farm Lower Road Higher Denham Uxbridge UB9 5EN  
t 01895 834961 f 01895 348033 e info@akaalassociates.co.uk w akaalassociates.co.uk

© Akaal Associates Limited 2011  
drawing notes  
All rights reserved in chapter IV of the Copyright Designs & Patents Act 1988 have been generally asserted. This Drawing must not be scaled; only figured dimensions should be used. If there are any discrepancies, or contradictions between this and other information, it should be brought to the Architect's attention.

client M Howard	project Land at 3 Newtown Gardens, Henley on Thames RG9			
drawing PROPOSED SITE LAYOUT				
date August 2011	scale 1:200 at A1	project no 2011.013	drawing no C01	A



77

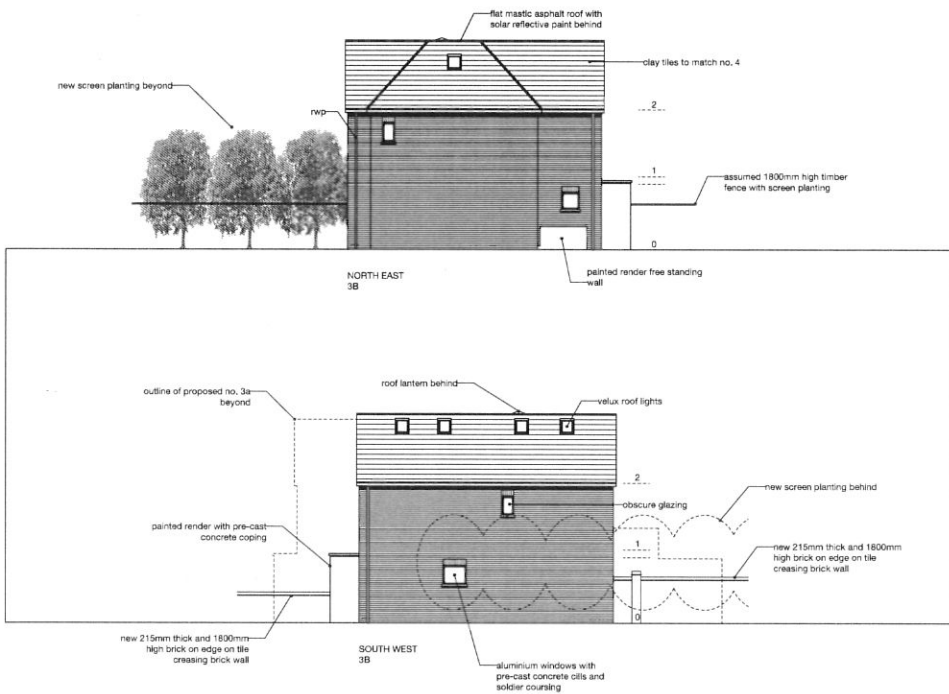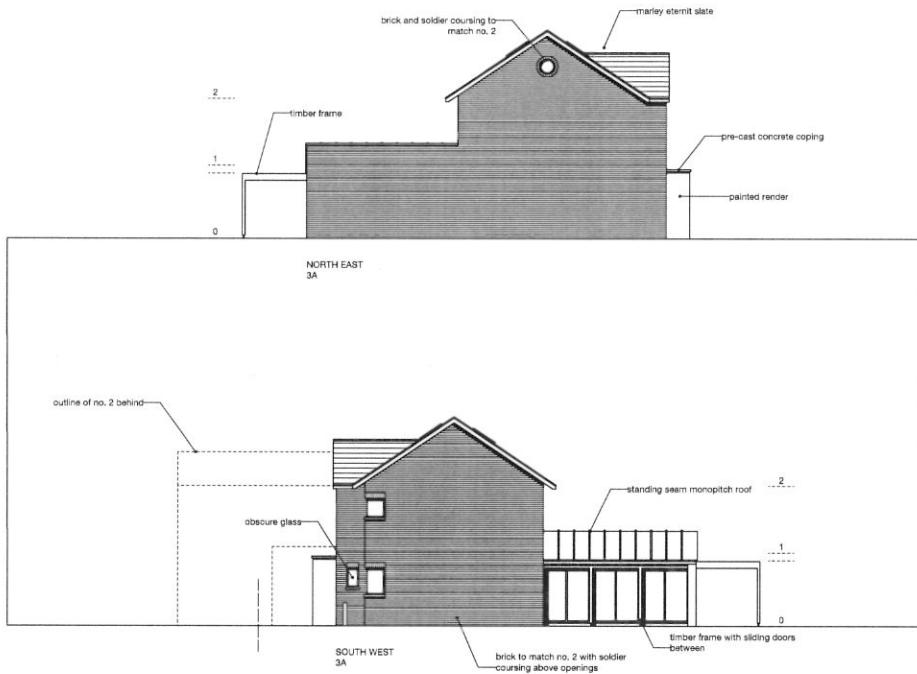

A	05.9.11	JSC	Amendments as per SDCG letter P11/E1225 dated 17 August 2011
Revision notes			



**Akaal Associates Ltd**  
architects and construction management

Moor House Farm Lower Road Higher Denham Uxbridge UB9 5EN  
t 01895 834961 f 01895 348033 e info@akaalassociates.co.uk w akaalassociates.co.uk

drawing notes			
All grids described in chapter 4 of the Copyright Designs & Patents Act 1988 have been generally assumed. The Drawing must not be scaled; only figured dimensions should be used. If there are any discrepancies or contradictions between this and other information, it should be brought to the Architect's attention.			
client	project		
M Howard	Land at 3 Newtown Gardens, Henley on Thames RG9		
drawing PROPOSED SIDE ELEVATIONS			
date	scale	project no	drawing no
August 2011	1:100 at A1 1:200 at A3	2011.013	C05
			A



- Notes
1. shower
  2. cupboard
  3. wardrobe

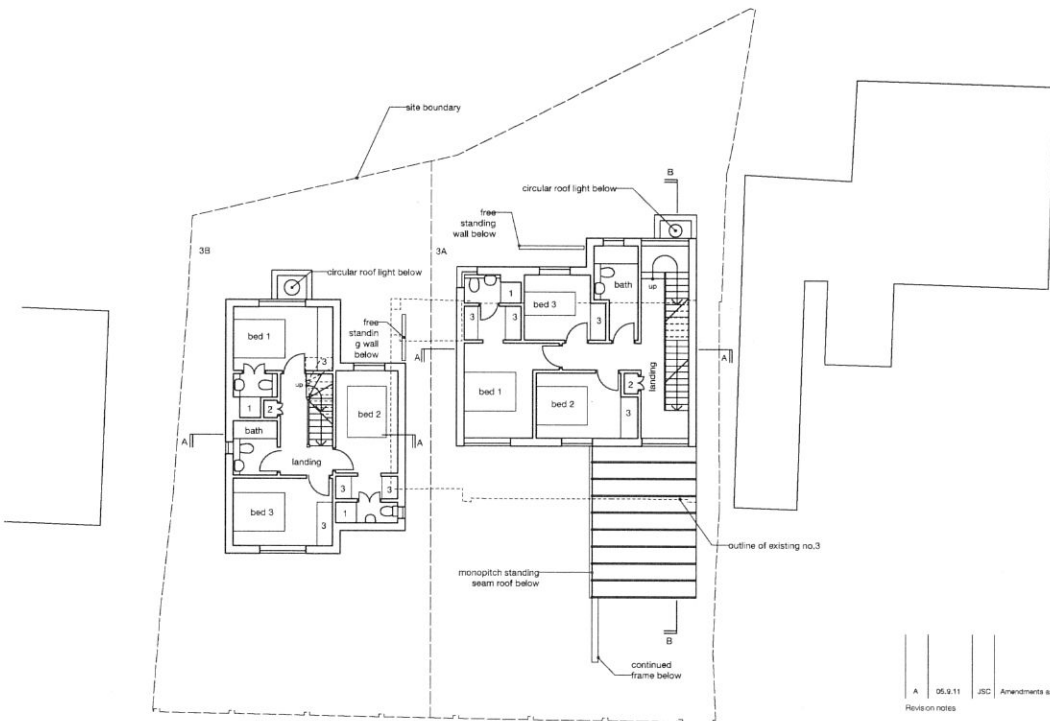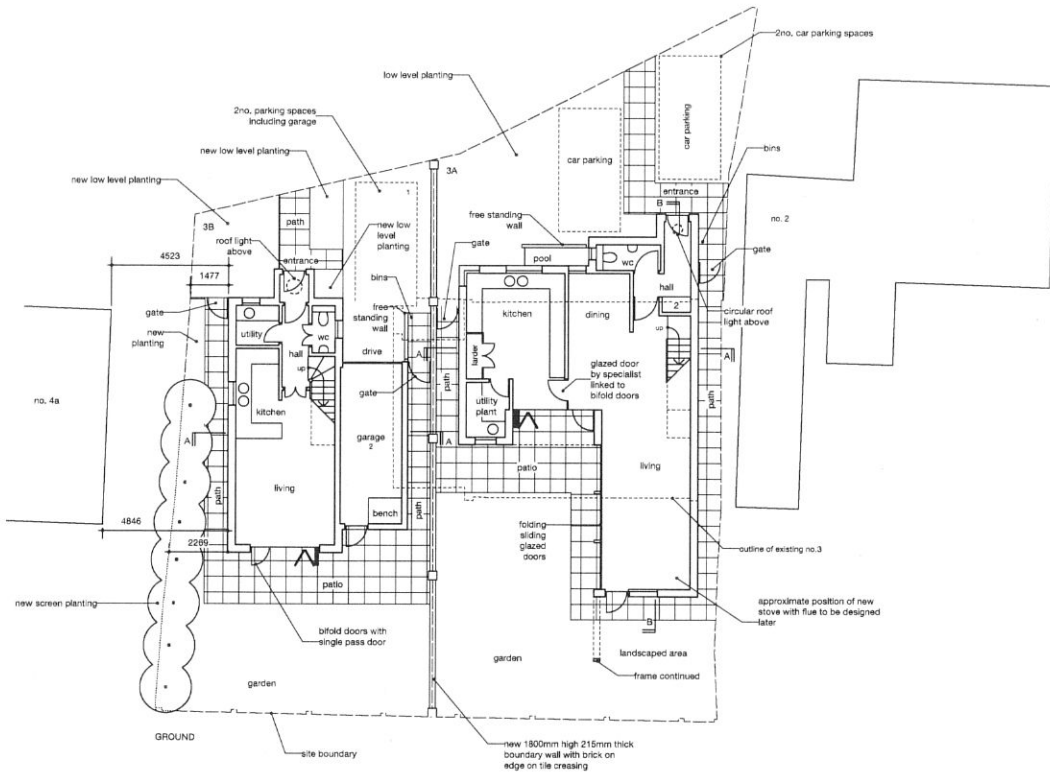

FIRST

A 06.8.11 JSC Amendments as per SDCG letter P11/E1325 dated 17 August 2011  
 Revis on notes

**Akaal Associates Ltd**  
 architects and construction management


Moor House Farm Lower Road Higher Denham Uxbridge UB9 5EN  
 t 01895 834961 f 01895 348033 e info@akaaassociates.co.uk w akaaassociates.co.uk

© Akaal Associates Limited 2011  
 All rights reserved in character of the Copyright Designs & Patents Act 1988 have been generally asserted. This Drawing must not be scaled; only figured dimensions should be used. If there are any discrepancies or contradictions between the and other information, it should be brought to the Architect's attention.


client M Howard	project Land at 3 Newtown Gardens, Henley on Thames RG9			
drawing PROPOSED GROUND + FIRST FLOOR PLANS				
date August 2011	scale 1:100 at A1 1:200 at A3	project no 2011.013	drawing no C02	A



- Notes
1. shower
  2. cupboard
  3. wardrobe
- ra roof light above

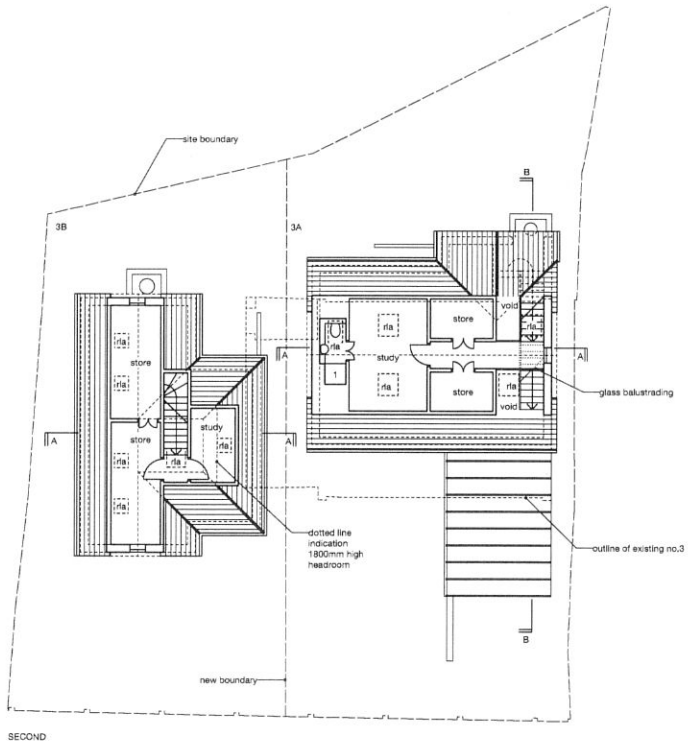

SECOND

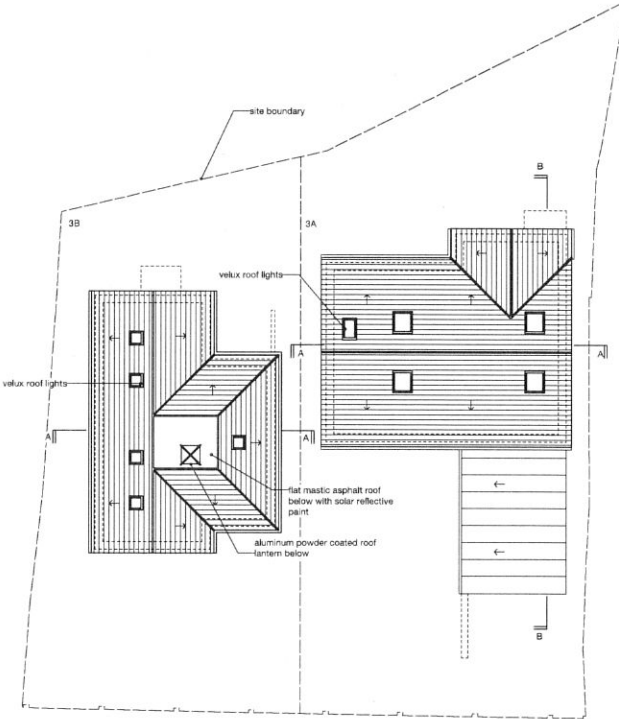

ROOF

A	05.9.11	JSC	Amendments as per SDCG letter P11/E125 dated 17 August 2011
---	---------	-----	---

Revision notes



**Akaal Associates Ltd**  
architects and construction management

Moor House Farm Lower Road Higher Denham Uxbridge UB9 5EN  
t 01895 834961 f 01895 348033 e info@akaalassociates.co.uk w akaalassociates.co.uk

drawing notes  
All rights reserved in accordance with the Copyright Designs & Patents Act 1988 have been generally assigned. This drawing shall not be scaled; only figured dimensions should be used. If there are any discrepancies or contradictions between this and other information, it should be brought to the Architect's attention.

client M Howard	project Land at 3 Newtown Gardens, Henley on Thames RG9			
drawing <b>PROPOSED SECOND + ROOF PLANS</b>				
date August 2011	scale 1:100 at A1 1:200 at A3	project no <b>2011.013</b>	drawing no <b>C03</b>	A



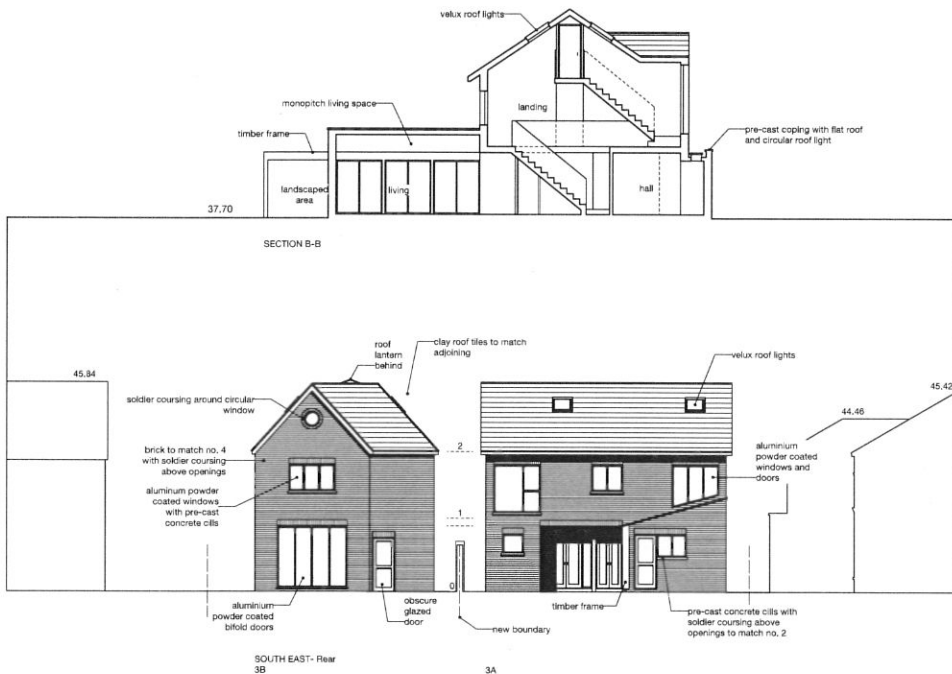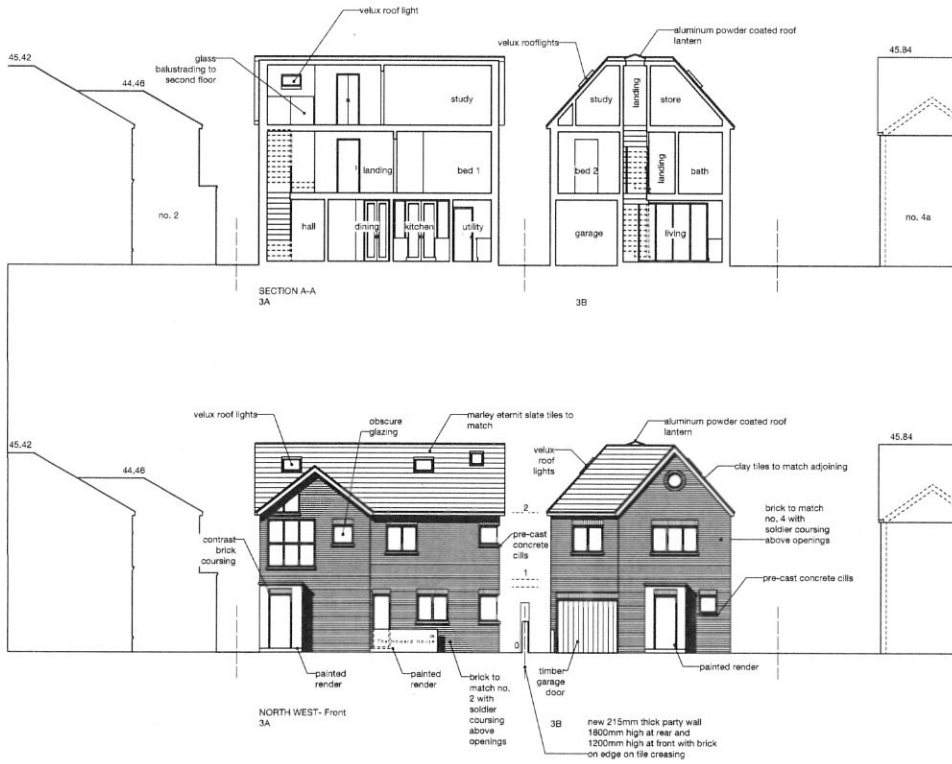

A	05.9.11	JSC	Amendments as per SOCO letter P11/E1325 dated 17 August 2011
Revision notes			

**Akaal Associates Ltd**  
architects and construction management

Moor House Farm Lower Road Higher Denham Uxbridge UB9 5EN  
t 01895 834961 f 01895 348033 e info@akaalassociates.co.uk w akaalassociates.co.uk



© Akaal Associates Limited 2011  
All rights reserved in respect of the Copyright Designs & Patents Act 1988 have been generally asserted. This Drawing must not be scaled; only figured dimensions should be used. If there are any discrepancies or contradictions between this and other information, it should be brought to the Architect's attention.

client <b>M Howard</b>	project <b>Land at 3 Newtown Gardens, Henley on Thames RG9</b>			
drawing <b>PROPOSED SECTIONS A-A B-B FRONT + REAR ELEVATIONS</b>				
date <b>August 2011</b>	scale 1:100 at A1 1:200 at A3	project no <b>2011.013</b>	drawing no <b>C04</b>	<b>A</b>





3 no. 2 storey 3 bedroom houses  
 3a floor area = 118 sq. m.  
 3b, 3c, floor area = 100 sq. m.

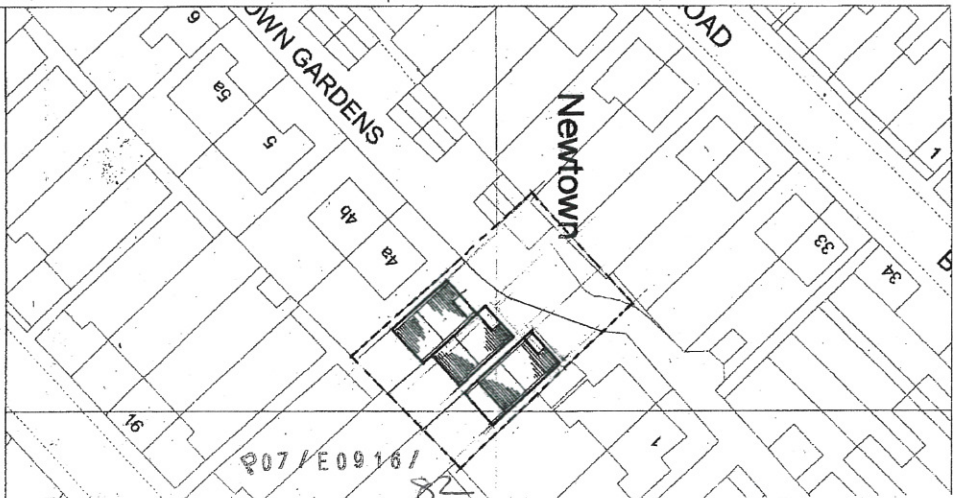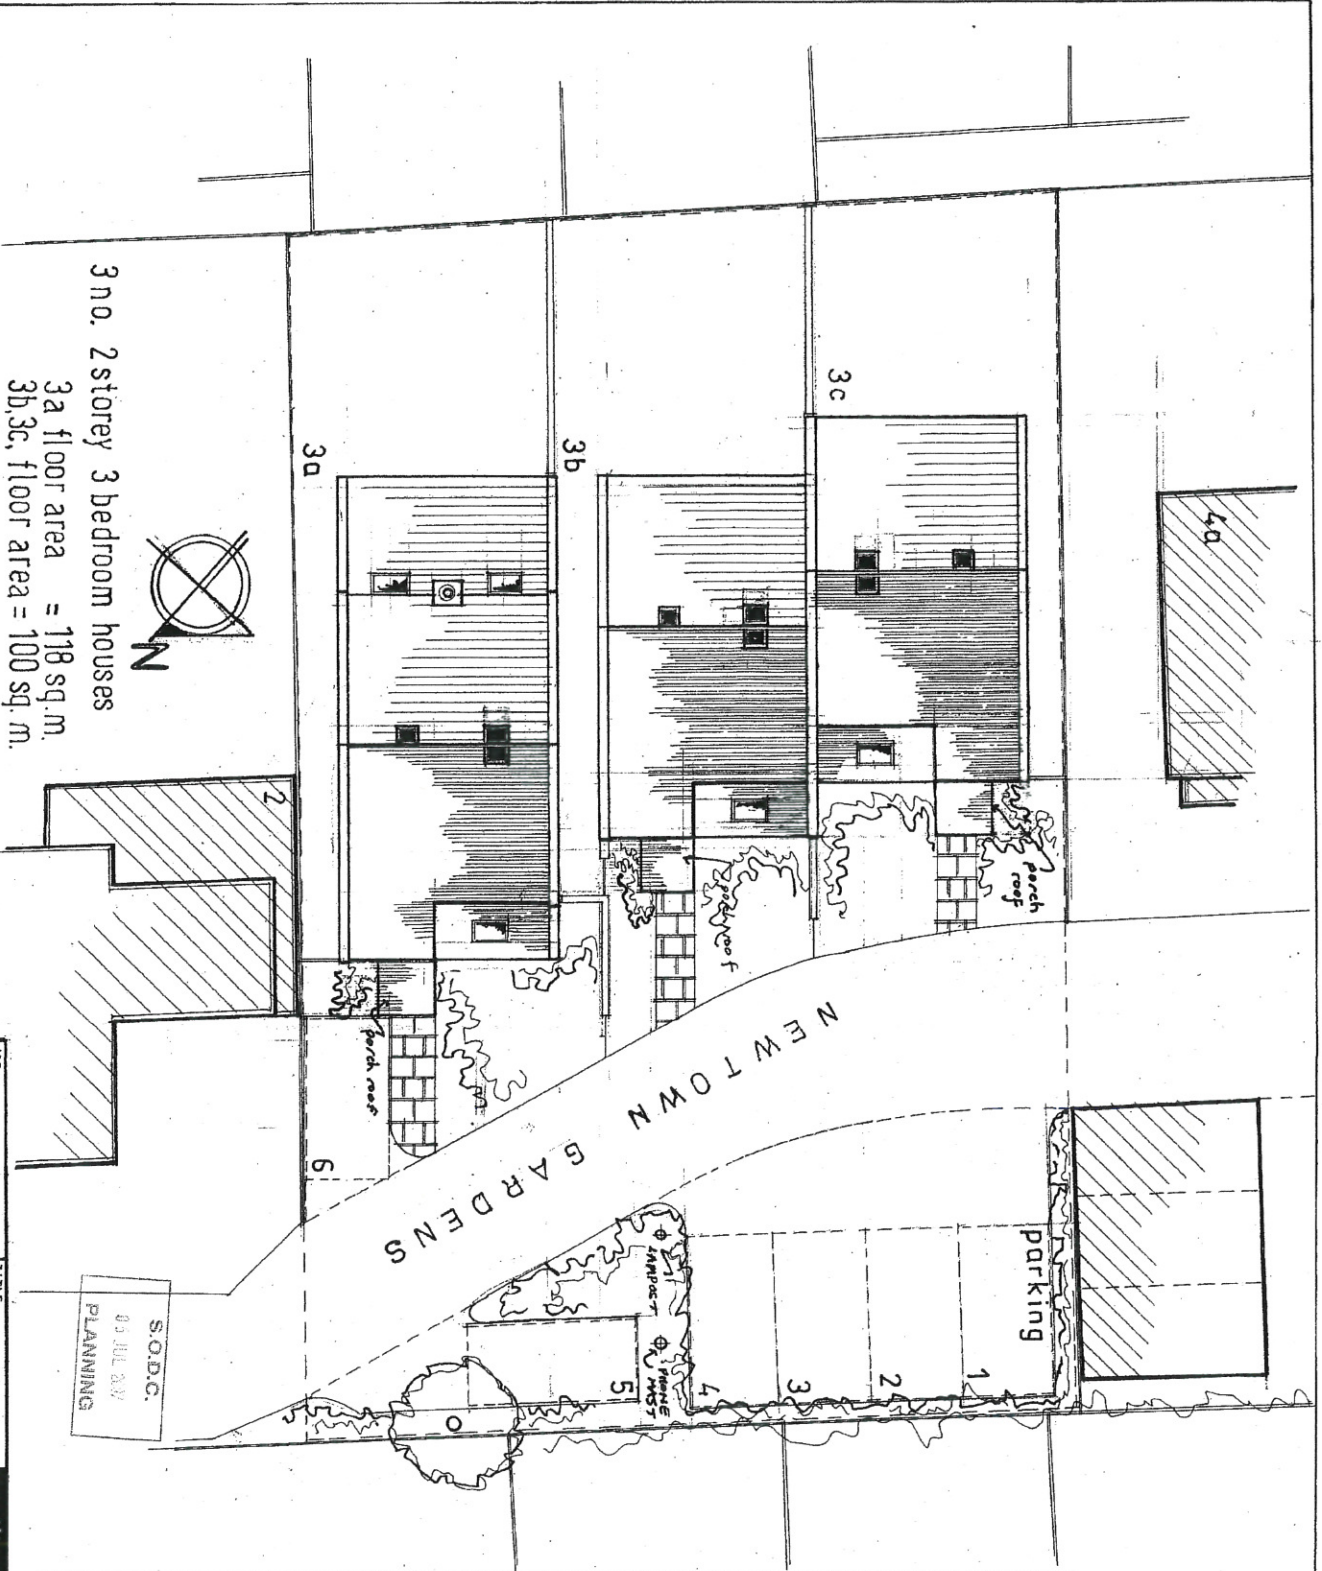

JOB  
 3 NEWTOWN  
 GARDENS

TITLE  
 SITE LAYOUT

SCALE 1:100

DATE JUNE 2007

NOTES

110  
 NGH102



Printed on 13/02/2007  
 at scale of 1:500

ALLEN LEVY R.I.B.A. Architect and Designer