



Enquiry System

Printed on 06/08/2012
for PAULUC
at scale of 1:1,250

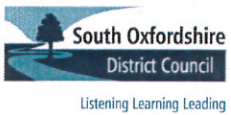


© Crown copyright and database rights 2012 Ordnance Survey 1000186
The Ordnance Survey mapping included within this publication is provided South Oxfordshire District Council under licence from the Ordnance Survey in order to fulfil its public function to act as a planning authority. Persons viewing this mapping should contact Ordnance Survey copyright for advice where they wish to licence Ordnance Survey mapping for their own use.



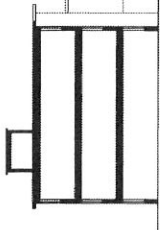


Islefield Community College

Street Elevation 1:200

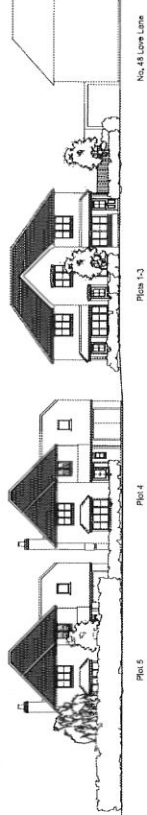

No. 45 Love Lane

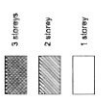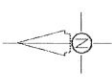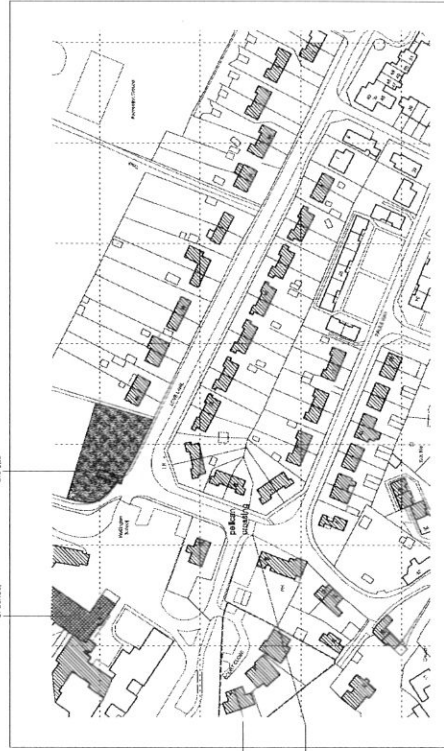


Site Location Plan 1:1250
 0m 60m
 Scale 1:1250

3 storey wings of houses
 2 storey wings of houses
 1 storey wings of houses
 2.5 storey wings with integral garages
 Pedestrian crossing to school entrance



Project Location		54 LOVE LANE, WATLINGTON, OXON
Drawing Title		SITE LOCATION PLAN AND STREET ELEVATION (with red line)
Drawn By	12 LLW P014	
Check By		
Scale		
Date		B
Project No.		

LEWWOOD ESTATES
 PROPOSED RESIDENTIAL DEVELOPMENT

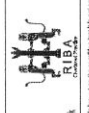


david parker architects
 The Old Brewery, The Station Street, Watlington, Oxfordshire, OX9 9BU, TEL: 01861 610088, email: info@dpaarchitects.co.uk


Notes: 1. All drawings are to be read in conjunction with the contract documents. 2. All drawings are to be read in conjunction with the contract documents. 3. All drawings are to be read in conjunction with the contract documents. 4. All drawings are to be read in conjunction with the contract documents. 5. All drawings are to be read in conjunction with the contract documents. 6. All drawings are to be read in conjunction with the contract documents. 7. All drawings are to be read in conjunction with the contract documents. 8. All drawings are to be read in conjunction with the contract documents. 9. All drawings are to be read in conjunction with the contract documents. 10. All drawings are to be read in conjunction with the contract documents.

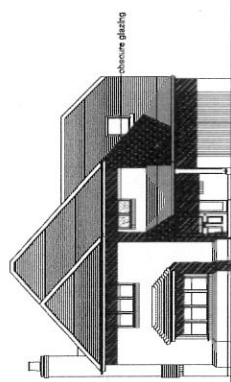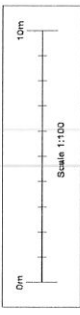


South Elevation

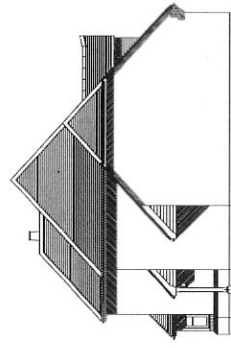


East Elevation

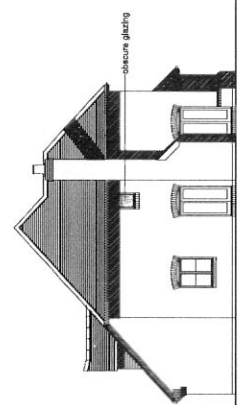


West Elevation

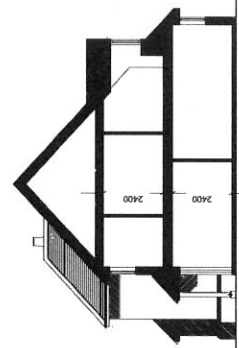


Typical Section AA

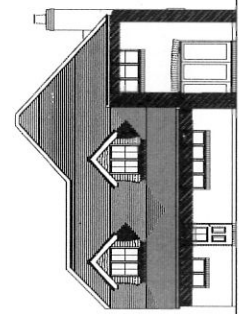

North Elevation

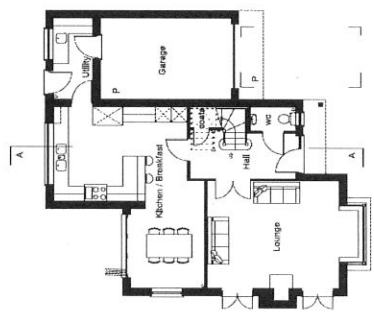

Ground Floor Plan

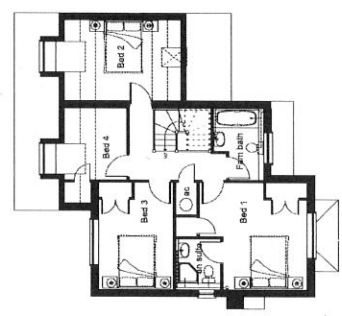


First Floor Plan

Excluded (Over Front) Floor Area (sqm)	
Ground Floor	73 m ² (786sq ft)
First Floor	71 m ² (764sq ft)
Total	144 m ² (1550sq ft)

EXTERNAL MATERIALS (Finish) in conjunction with materials schedule and samples to be provided and approved by the Council.

Generally: Brick slip
Roof: Green roof
Paving: Concrete
Paving: Concrete
Paving: Concrete

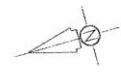

Notes: Headline
A. 100% 1:2 scale for all drawings and plans not to be printed at other scales.
B. 100% 1:2 scale for all drawings and plans not to be printed at other scales. Changes may not be made without the written approval of the architect.

© David Parker Architects Ltd. All rights reserved. No part of this publication may be reproduced, stored in a retrieval system, or transmitted in any form or by any means, electronic, mechanical, photocopying, recording, or by any information storage and retrieval system, without the prior written permission of David Parker Architects Ltd.

The Old Brewery, 70, Station Street, Watlington, Oxfordshire, OX9 9BU. Tel: 01235 810300. Mail: info@davidparker.co.uk, www.davidparker.co.uk

david parker architects

Architects
RIBA

Sheet: LEYWOOD ESTATES
Proposed Residential Development

Project Location: 54 LOVE LANE, WATLINGTON, OXON
Project Name: PLANS ELEVATIONS AND SECTIONS PLOT 5
Drawing No: 12 LLW P013
Date: 12/01/12
Scale: 1:100
Author: B

ppa

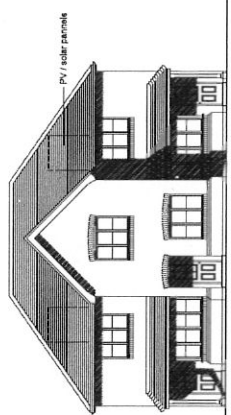
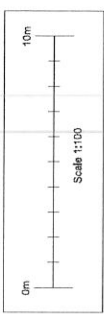


Fig. 3
South Elevation

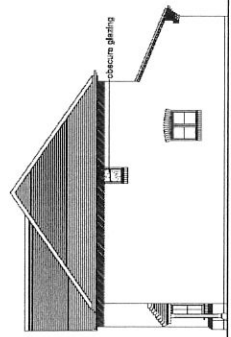


Fig. 1
East Elevation

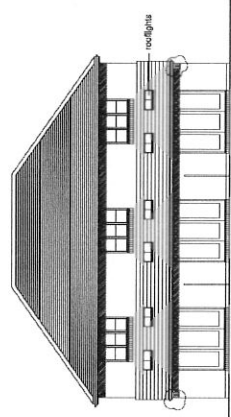


Fig. 1
North Elevation


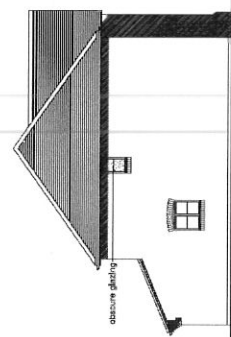


Fig. 3
West Elevation

EXTERNAL MATERIALS (Wood, Brick, Render, etc.) materials, finishes and samples to be provided
 Generally: Wood: Main floor materials to rear (see floor plans)
 Brick: Main floor materials to rear (see floor plans)
 Render: Main floor materials to rear (see floor plans)
 Finishes: Generally, finish elevations to pattern indicated

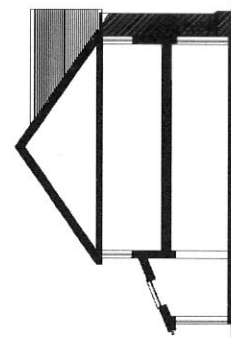

Typical Section AA

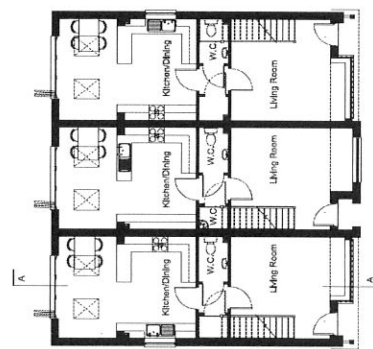


Fig. 1
Ground Floor Plan


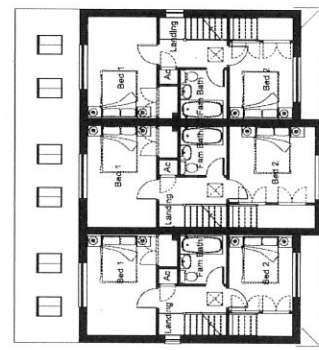



Fig. 1
First Floor Plan

Schedule: One's Internal floor areas are:
 Plot 1: 75.00
 Plot 2: 75.00
 Plot 3: 75.00

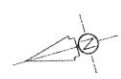

Project location		54 LOVE LANE, WATLINGTON, OXON
Drawing title		PLANS ELEVATIONS AND SECTIONS PLOTS 1-3
Client	12 LLW P011	
Drawn by	12/11	
Scale	1:100	
Date	20/01/14	
Rev	C	01/04/17

Plot: LEYWOOD ESTATES
 Project Title: PROPOSED RESIDENTIAL DEVELOPMENT

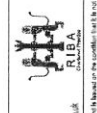

david parker architects
 The Old Brewery Tap, Station Street, Watlington, Oxfordshire, OX12 9JF
 Tel: 01491 811308, email: info@davidparkerarchitects.co.uk, www.davidparkerarchitects.co.uk

Notes/References:
 A: ALL DIMENSIONS UNLESS OTHERWISE SPECIFIED TO BE IN METERS.
 B: DIMENSIONS TO FACE UNLESS OTHERWISE SPECIFIED TO BE TO CENTERLINE.
 C: DIMENSIONS TO CENTERLINE UNLESS OTHERWISE SPECIFIED TO BE TO FACE.