

Appendix 1

Project: 2017/009460
 Date: 23/01/17
 Scale: 1:500

- APPLICATION SITE
- ADDITIONAL LAND OWNED BY MR ROY BROWN



Client: HB Residential Limited
 The Courtyard, Abbey Barns,
 Solihull, CV19 3JX.
 Project: Land West of Mafley Lane
 Chelgrove, Cheshambole,
 Warwickshire.
 Drawing: SITE PLAN
 PLANNO: 001
 Date: 07/02/16
 Drawn By: HRS - 23/01/17
 Checked By: HRS

HB Residential is a copyright
 © HB Residential. All rights reserved. No part of this publication may be reproduced, stored in a retrieval system, or transmitted in any form or by any means, electronic, mechanical, photocopying, recording, or by any information storage and retrieval system, without the prior written permission of HB Residential.




Appendix 2




Client			
Hill Residential Limited The Courtyard, Abbey Barns, Kirkstall, CB10 1SX			
Project			
Land adjacent to Marley Lane Chalgrave			
Drawing			
MASTERPLAN			
Scale:	Date:		
1:2000(A1)	10.04.17		
Drawn By:	Checked By:	Rev. No.	
BS	A500	A	
CDR:			
THIS DRAWING IS A COPYRIGHT			
ALL RIGHTS RESERVED AND IS THE PROPERTY OF HILL RESIDENTIAL LIMITED			
NO PART OF THIS DRAWING IS TO BE REPRODUCED OR TRANSMITTED IN ANY FORM OR BY ANY MEANS, ELECTRONIC OR MECHANICAL, WITHOUT PERMISSION IN WRITING FROM HILL RESIDENTIAL LIMITED			

PLANNING

Appendix 3

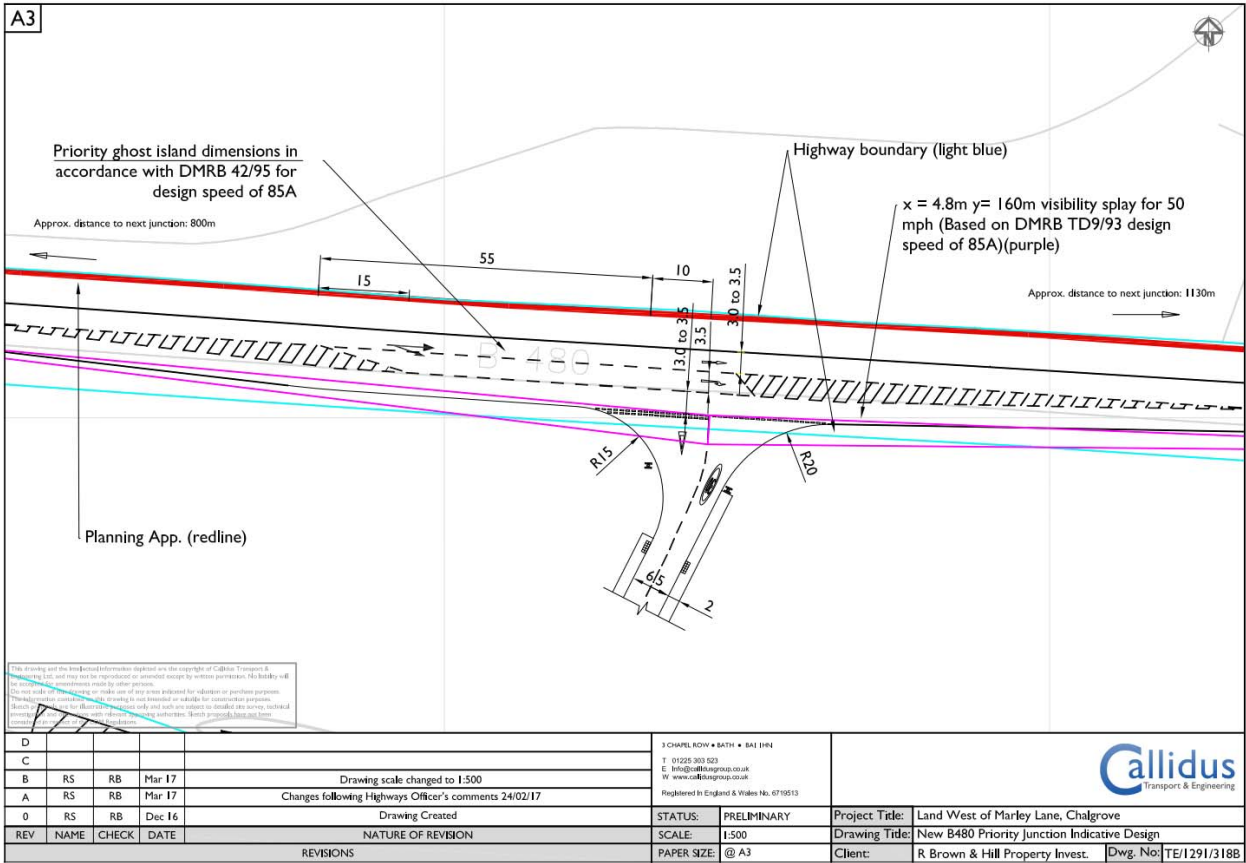

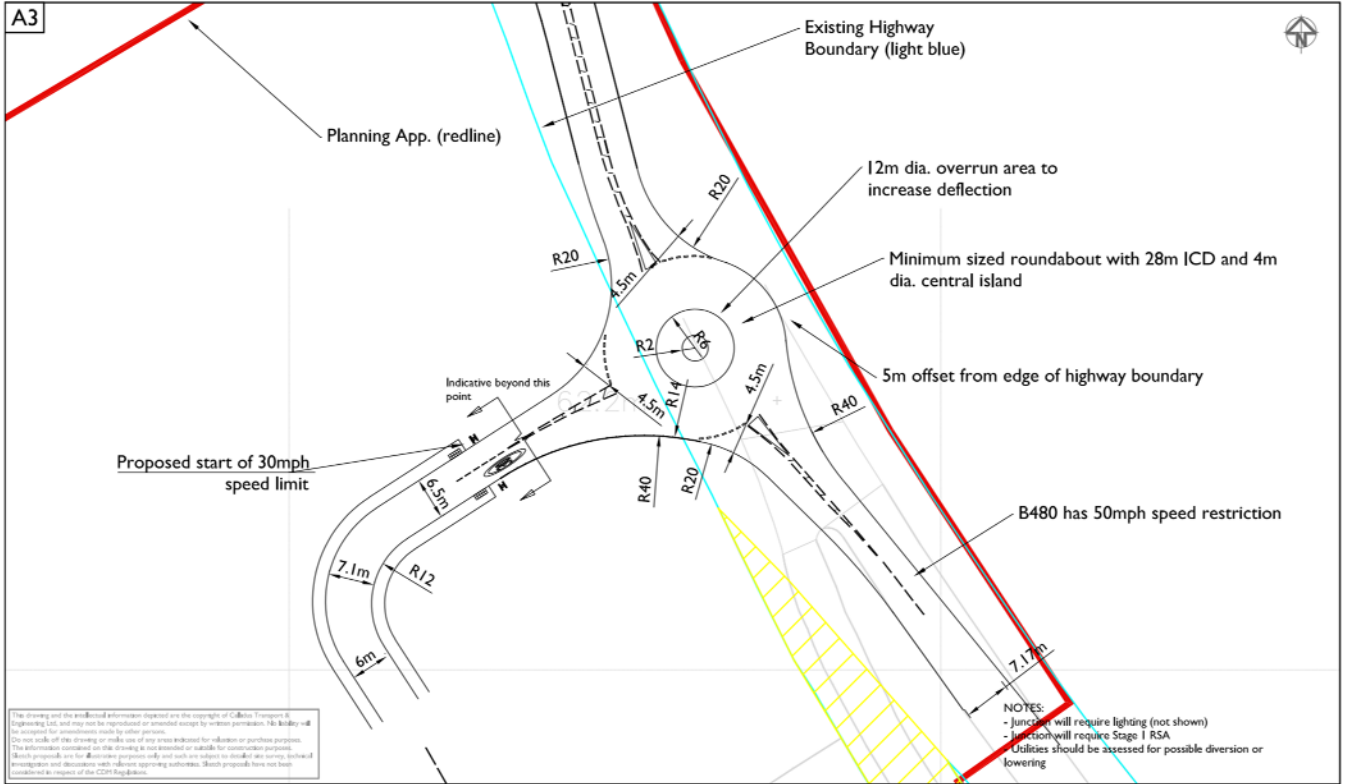

This drawing and the associated information depicted are the copyright of Callidus Transport & Engineering Ltd, and may not be reproduced or amended except by written permission. No liability will be accepted for omissions made by other parties.
 Do not scale off this drawing or make use of any areas indicated for reference or purchase purposes.
 The information contained on this drawing is not intended or suitable for construction purposes.
 Search proposals are for information purposes only and such are subject to detailed site survey, technical investigations and discussions with relevant governing authorities. Search proposals have not been considered in respect of the CDOT Regulations.

D						J CHAPPEL ROW • BATH • SA3 8PH T: 01225 383 523 E: info@callidusgroup.co.uk W: www.callidusgroup.co.uk Registered in England & Wales No. 0719513	
C							
B	RS	RB	Mar 17	Drawing scale changed to 1:500			
A	RS	RB	Mar 17	Changes following Highways Officer's comments 24/02/17			
0	RS	RB	Dec 16	Drawing Created			
REV	NAME	CHECK	DATE	NATURE OF REVISION		STATUS: PRELIMINARY	Project Title: Land West of Marley Lane, Chalgrove
REVISIONS						SCALE: 1:500	Drawing Title: Site access from B480 - 28m ICD Roundabout
						PAPER SIZE: @ A3	Client: R Brown & Hill Property Invest. Dwg. No: TE/1291/311B