




# Appendix 1

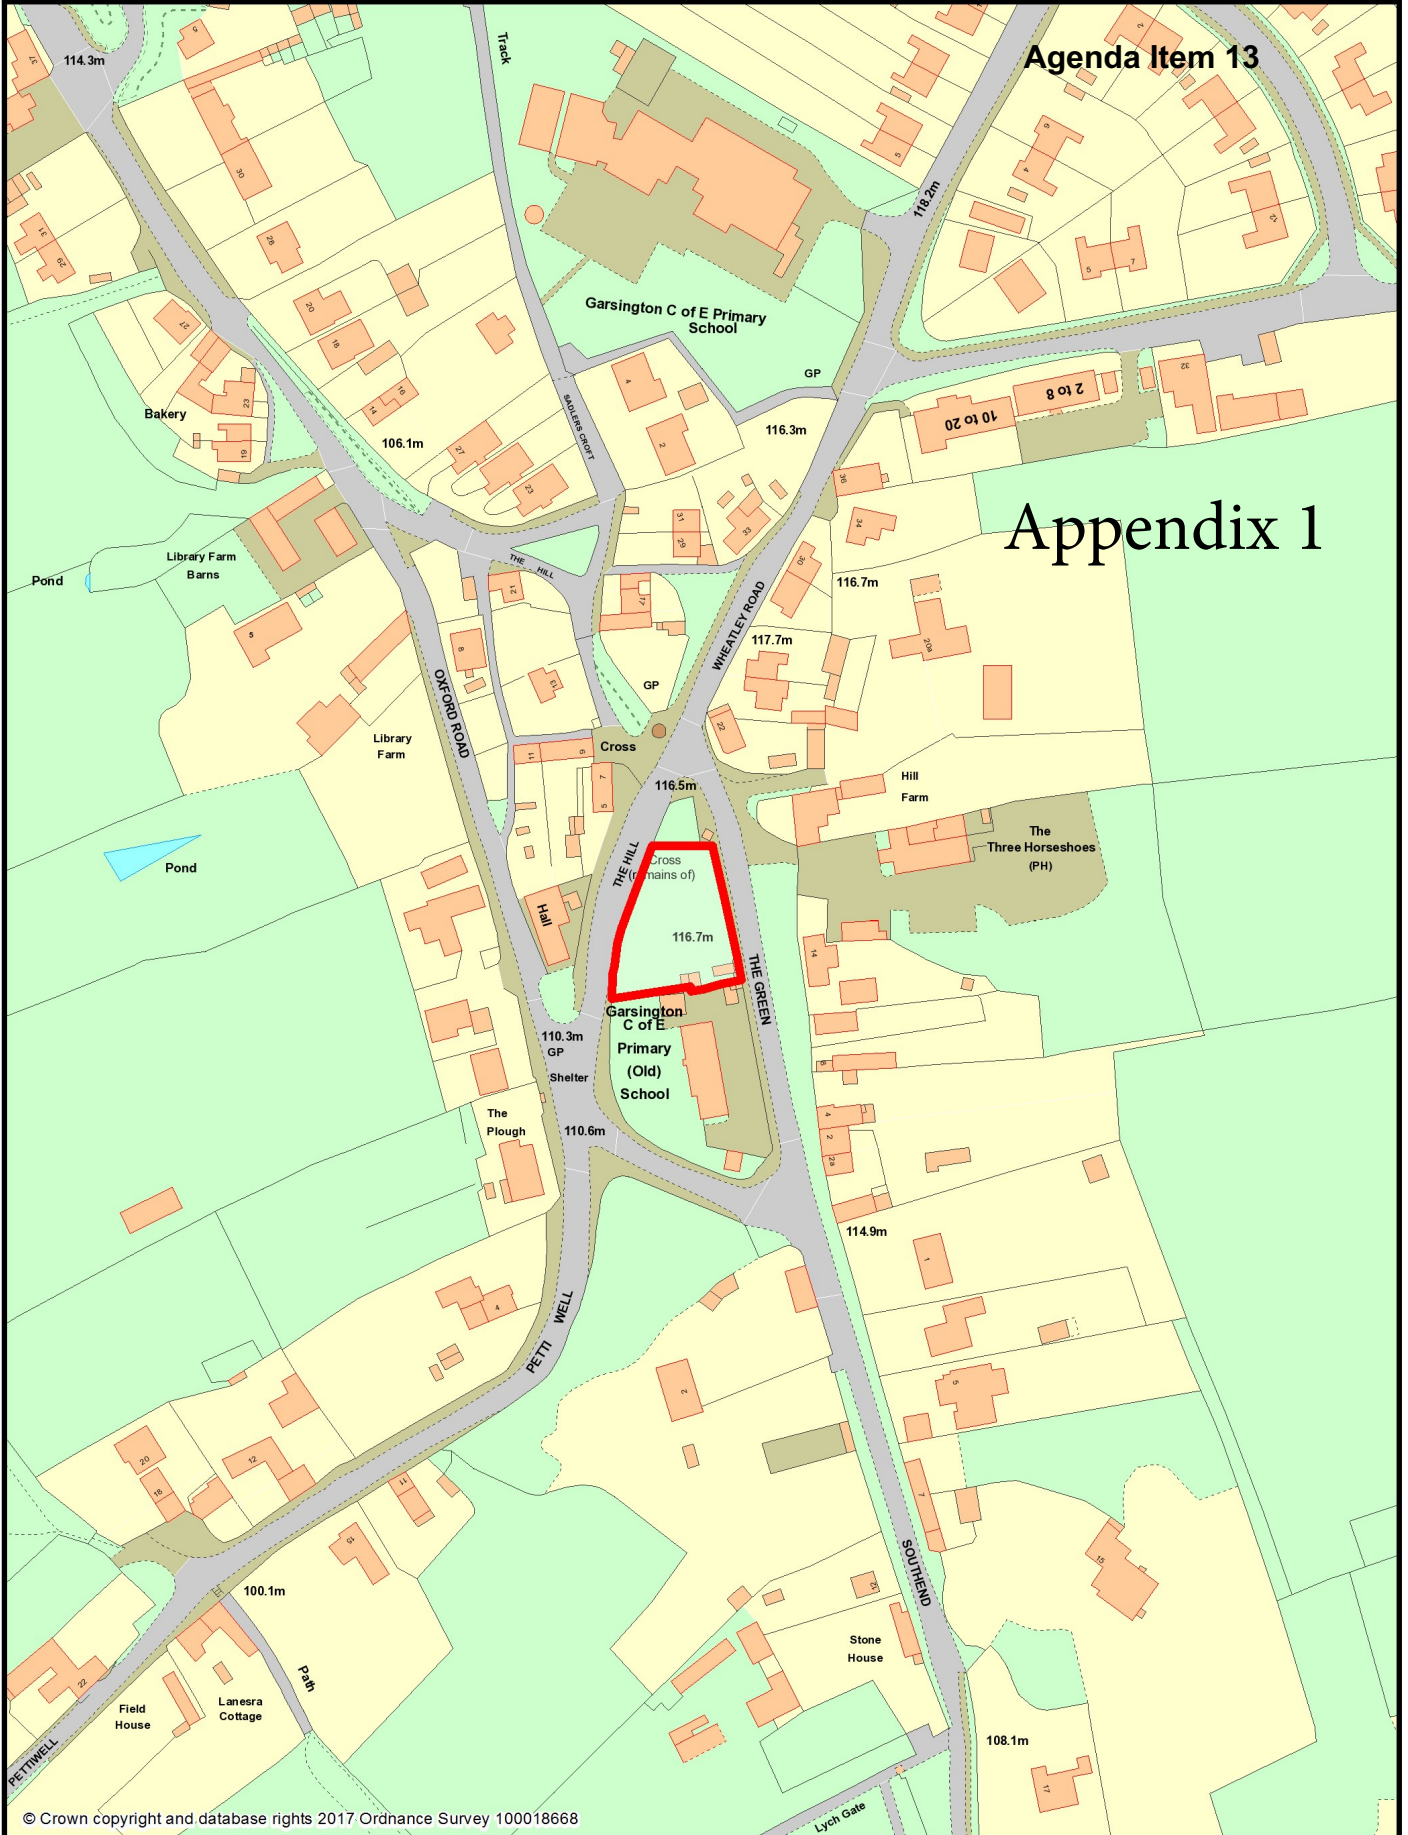

© Crown copyright and database rights 2017 Ordnance Survey 100018668

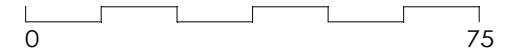

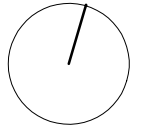

NOTE:  
ALL DIMENSIONS MUST BE CHECKED ON SITE AND NOT SCALED FROM THIS DRAWING.  
FOR USE IN PRECISE NAMED LOCATION ONLY. COPYRIGHT RESERVED.



# Appendix 2

revision date description

status

## PLANNING

project title  
PROPOSED DWELLING, LAND  
ADJACENT THE GREEN,  
GARSINGTON, OXON

drawing title  
LOCATION PLAN

client name  
LANDMAZE LTD

first issued drawn scale  
01/05/15 LL 1:1250@A3

job/drawing no/revision  
15007 - L01

The Studio, 70 Church Road, Wheatley, Oxford, OX33 1LZ  
01865 873936 | info@andersonorr.com | www.andersonorr.com

Anderson Orr  
Architects



0 12

NOTE: ALL DIMENSIONS MUST BE CHECKED ON SITE AND NOT SCALED FROM THIS DRAWING. FOR USE IN PRECISE NAMED LOCATION ONLY. COPYRIGHT RESERVED.



Tree	Root Protection Area	Percentage of proposal within RPA
T6 SYCAMORE (B1)	- RPA: 113.3m <sup>2</sup>	16.1%
T8 HORSE CHESTNUT (B1)	- RPA: 376.3m <sup>2</sup>	4.0%

LEGEND:

dash line indicates root protection

dash line indicates trees to be removed

Symbol denotes embankment / change in ground level

additional planting

existing trees to be retained

Phased removal of existing trees and replanting to Local Authority's approval

existing planting to be retained

area of 'no dig' method of construction as detailed in BS 5837:2005 to be used to form driveway within root protection zone of trees (indicated hatched)

revision	date	description
F	05/04/17	Tree key note amended
E	03/04/17	Tree key note amended
D	09/03/17	garage location amended
C	02/03/17	RPA and crown spread of T6 amended
B	20/02/17	garden room amended
A	17/02/17	'lean-to' removed + garage reduced

status  
**PLANNING**  
project title  
PROPOSED DWELLING, LAND ADJACENT THE GREEN, GARSINGTON, OXON

drawing title  
PROPOSED SITE PLAN

client name  
LANDMAZE LTD  
first issued 03/11/16 drawn LL scale 1:200 @ A2

job/drawing no/revision  
15007 - P201 - F

The Studio, 70 Church Road, Wheatley, Oxford, OX33 1LZ  
01865 873936 | info@andersonorr.com | www.andersonorr.com

**Anderson Orr**  
Architects



NOTE:  
ALL DIMENSIONS MUST BE CHECKED ON SITE AND NOT SCALED FROM THIS  
DRAWING.  
FOR USE IN PRECISE NAMED LOCATION ONLY. COPYRIGHT RESERVED.



Rev A 20/02/17 Garden room redesigned

revision date description  
status

**PLANNING**

project title  
**PROPOSED DWELLING, LAND  
ADJACENT THE GREEN,  
GARSINGTON, OXON**


drawing title  
**PROPOSED ELEVATIONS**

client name  
**LANDMAZE LTD**


first issued drawn scale  
**23/11/16 LL 1:100 @ A2**

job/drawing no/revision  
**15007 - P203 - A**

The Studio, 70 Church Road, Wheatley, Oxford, OX33 1LZ  
01865 873936 info@andersonorr.com www.andersonorr.com

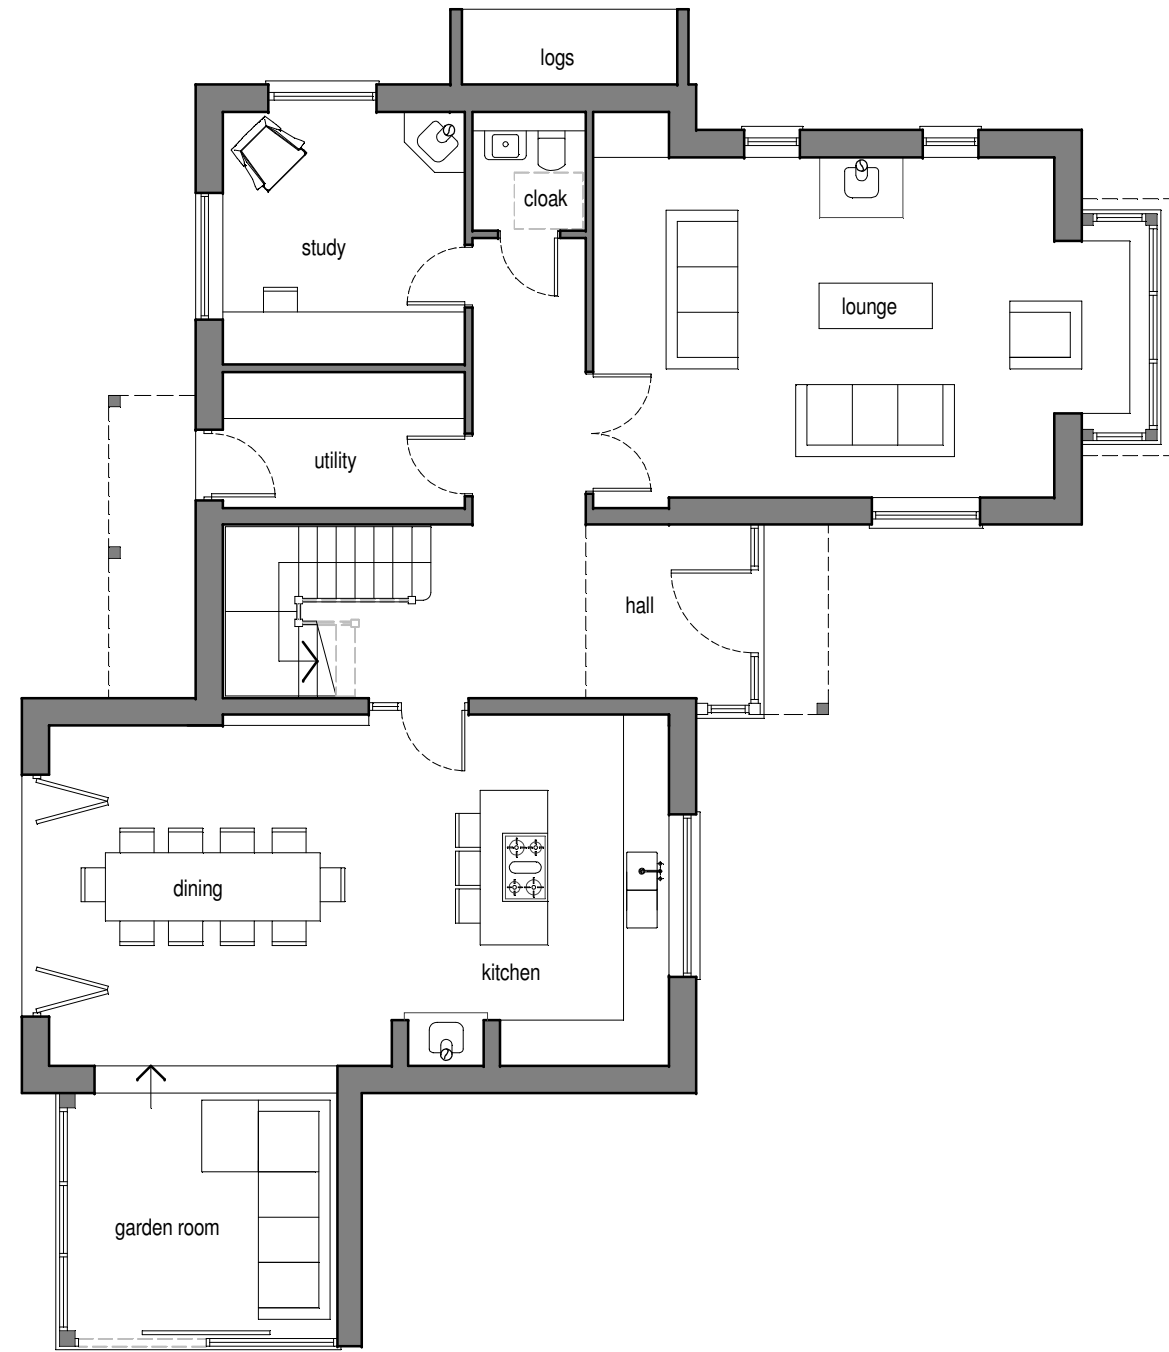


GROUND FLOOR PLAN



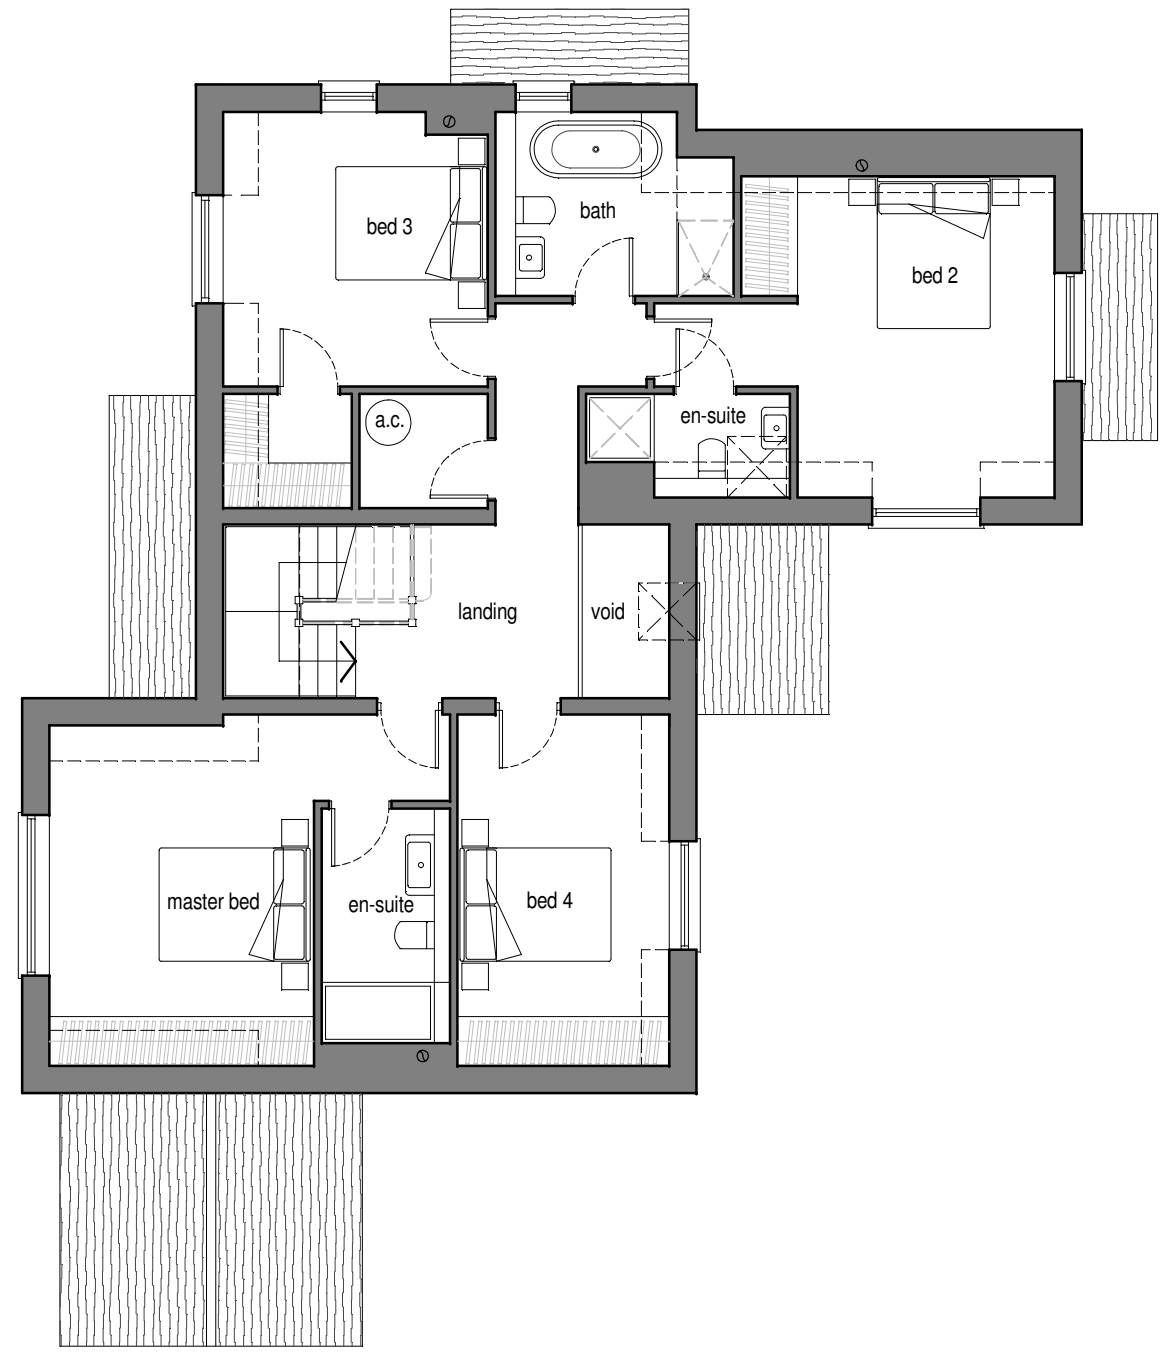


FIRST FLOOR PLAN

A 20/02/17 garden room amended  
 revision date description  
 status  
**PLANNING**  
 project title  
**PROPOSED DWELLING, LAND  
 ADJACENT THE GREEN,  
 GARSINGTON, OXON**  
 drawing title  
**PROPOSED FLOOR PLANS**  
 client name  
**LANDMAZE LTD**  
 first issued 03/11/16 drawn LL scale 1:100 @ A2  
 job/drawing no/revision  
**15007 - P202 - A**  
 The Studio, 70 Church Road, Wheatley, Oxford, OX33 1LZ  
 01865 873938 info@andersonorr.com www.andersonorr.com

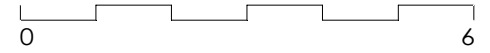

NOTE:  
ALL DIMENSIONS MUST BE CHECKED ON SITE AND NOT SCALED FROM THIS DRAWING.  
FOR USE IN PRECISE NAMED LOCATION ONLY. COPYRIGHT RESERVED.

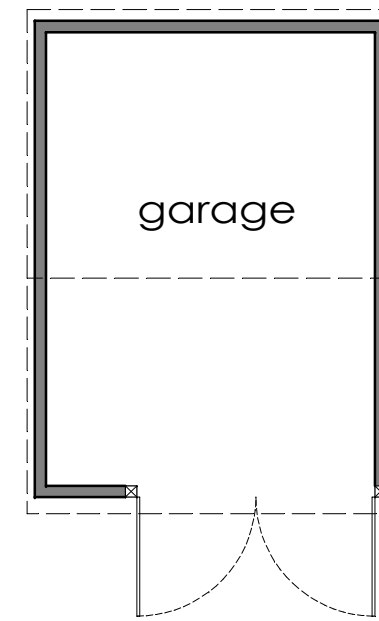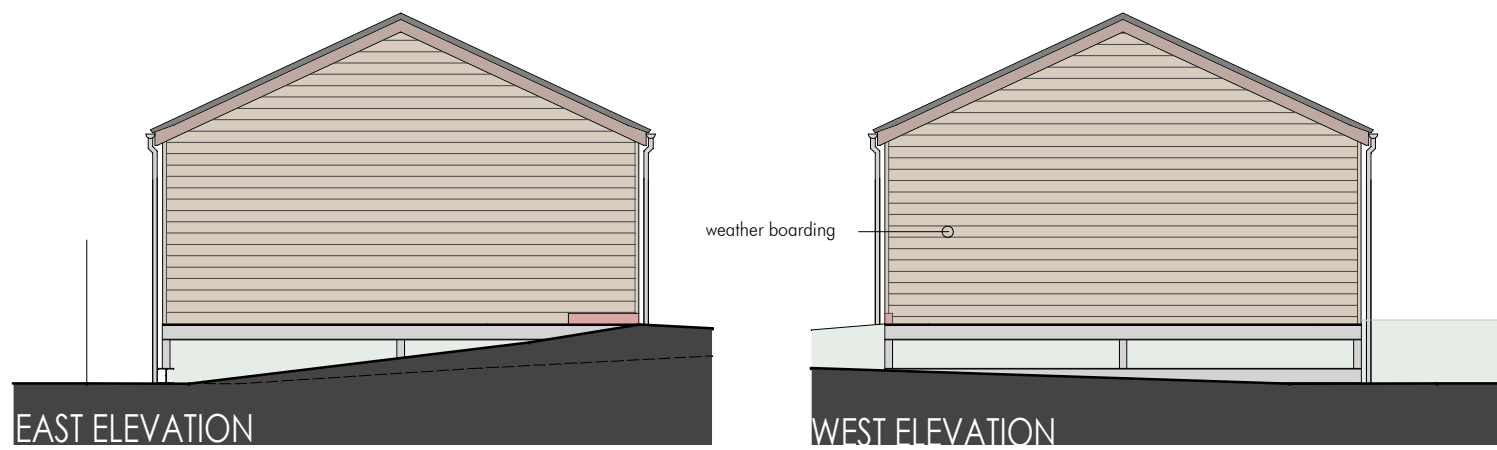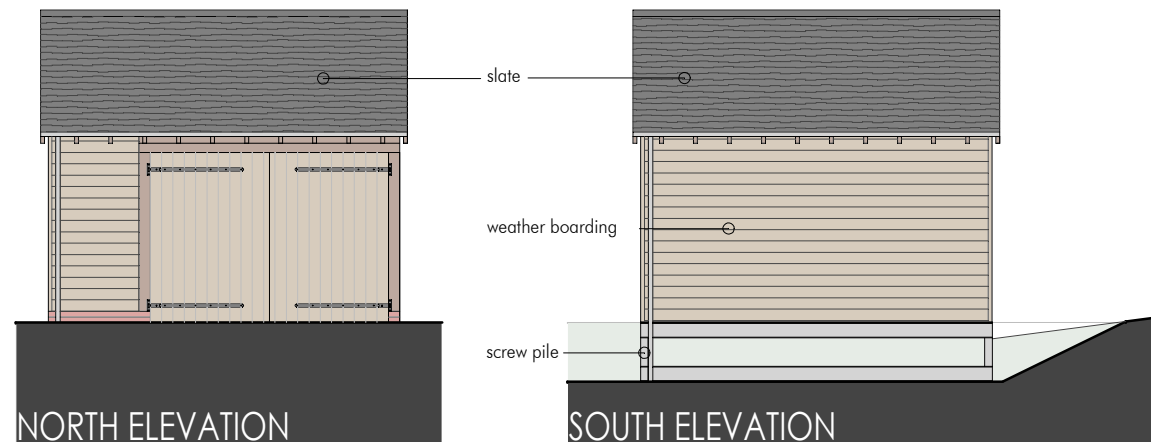

PLAN

revision	date	description
A	24/02/17	garage size amended
B	09/03/17	garage structure amended
C	13/03/17	minor amendments

status

## PLANNING

project title  
PROPOSED DWELLING, LAND  
ADJACENT THE GREEN,  
GARSINGTON, OXON

drawing title  
PROPOSED GARAGE

client name  
LANDMAZE LTD

first issued 21/11/16 drawn IG scale 1:100 @ A3

job/drawing no/revision


15007 - P204 - C

The Studio, 70 Church Road, Wheatley, Oxford, OX33 1LZ  
01865 873936 | info@andersonorr.com | www.andersonorr.com


Anderson Orr  
Architects

0 12


NOTE:  
ALL DIMENSIONS MUST BE CHECKED ON SITE AND NOT SCALED FROM THIS DRAWING.  
FOR USE IN PRECISE NAMED LOCATION ONLY. COPYRIGHT RESERVED.

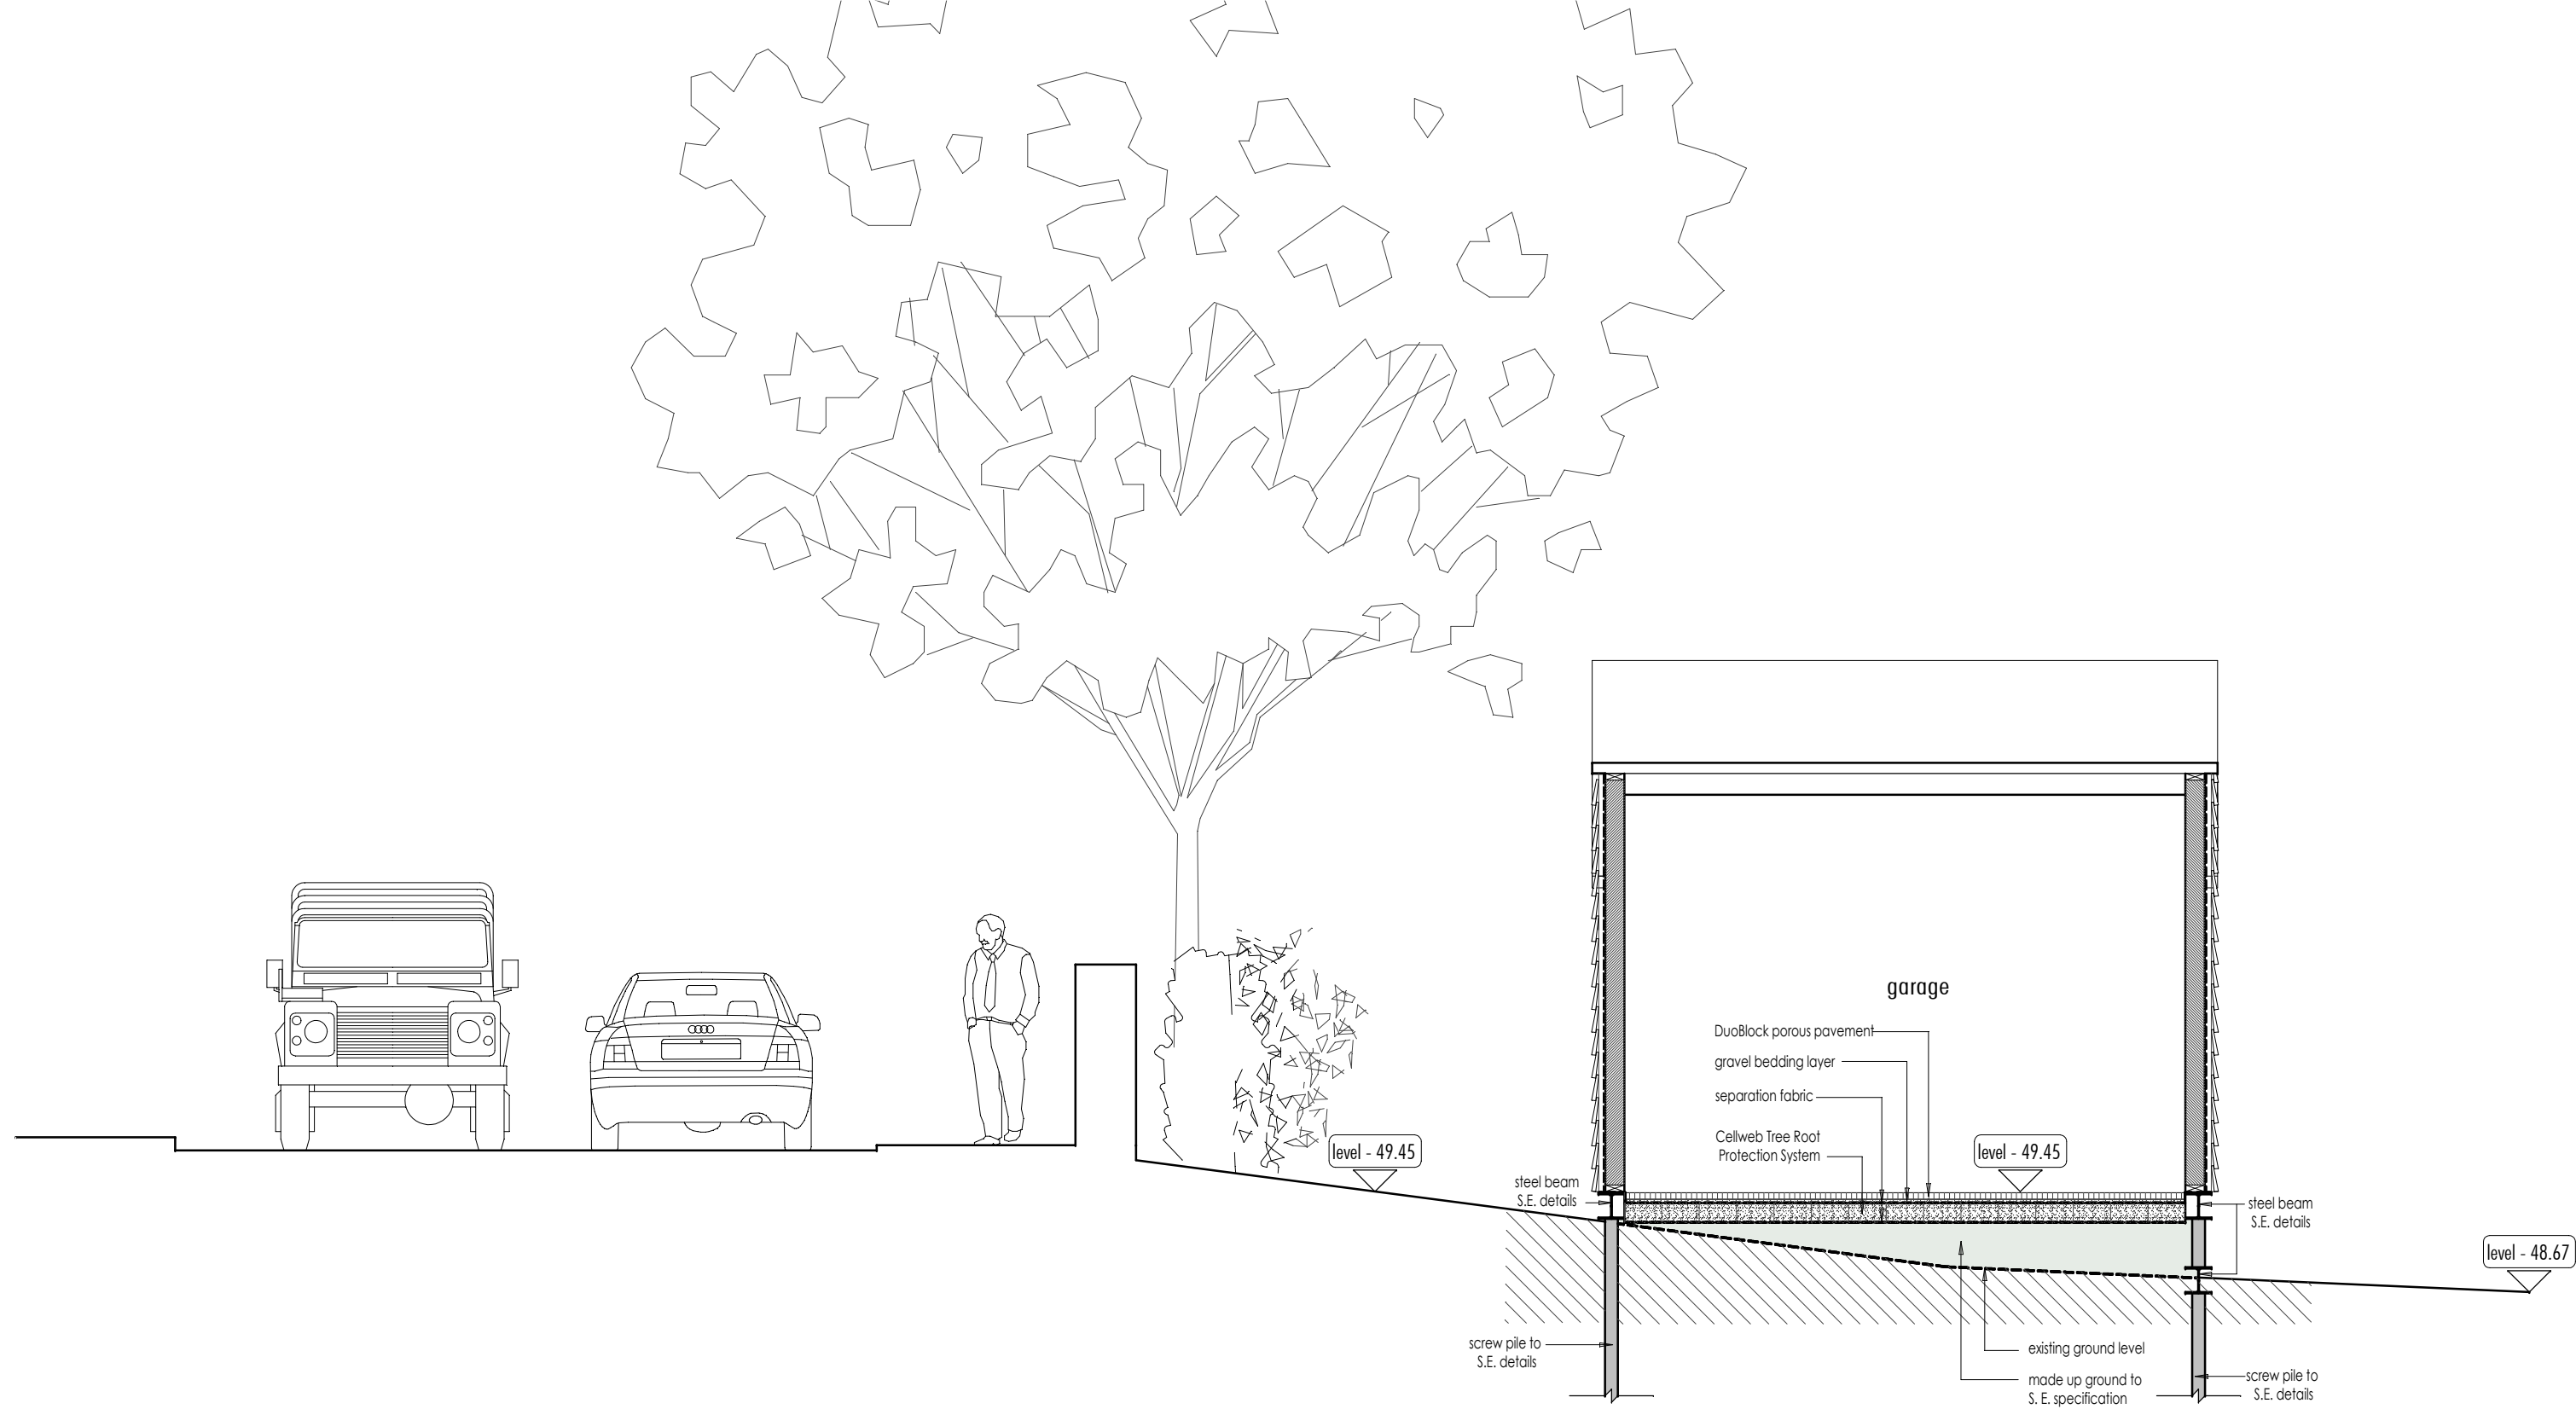

SECTION A-A

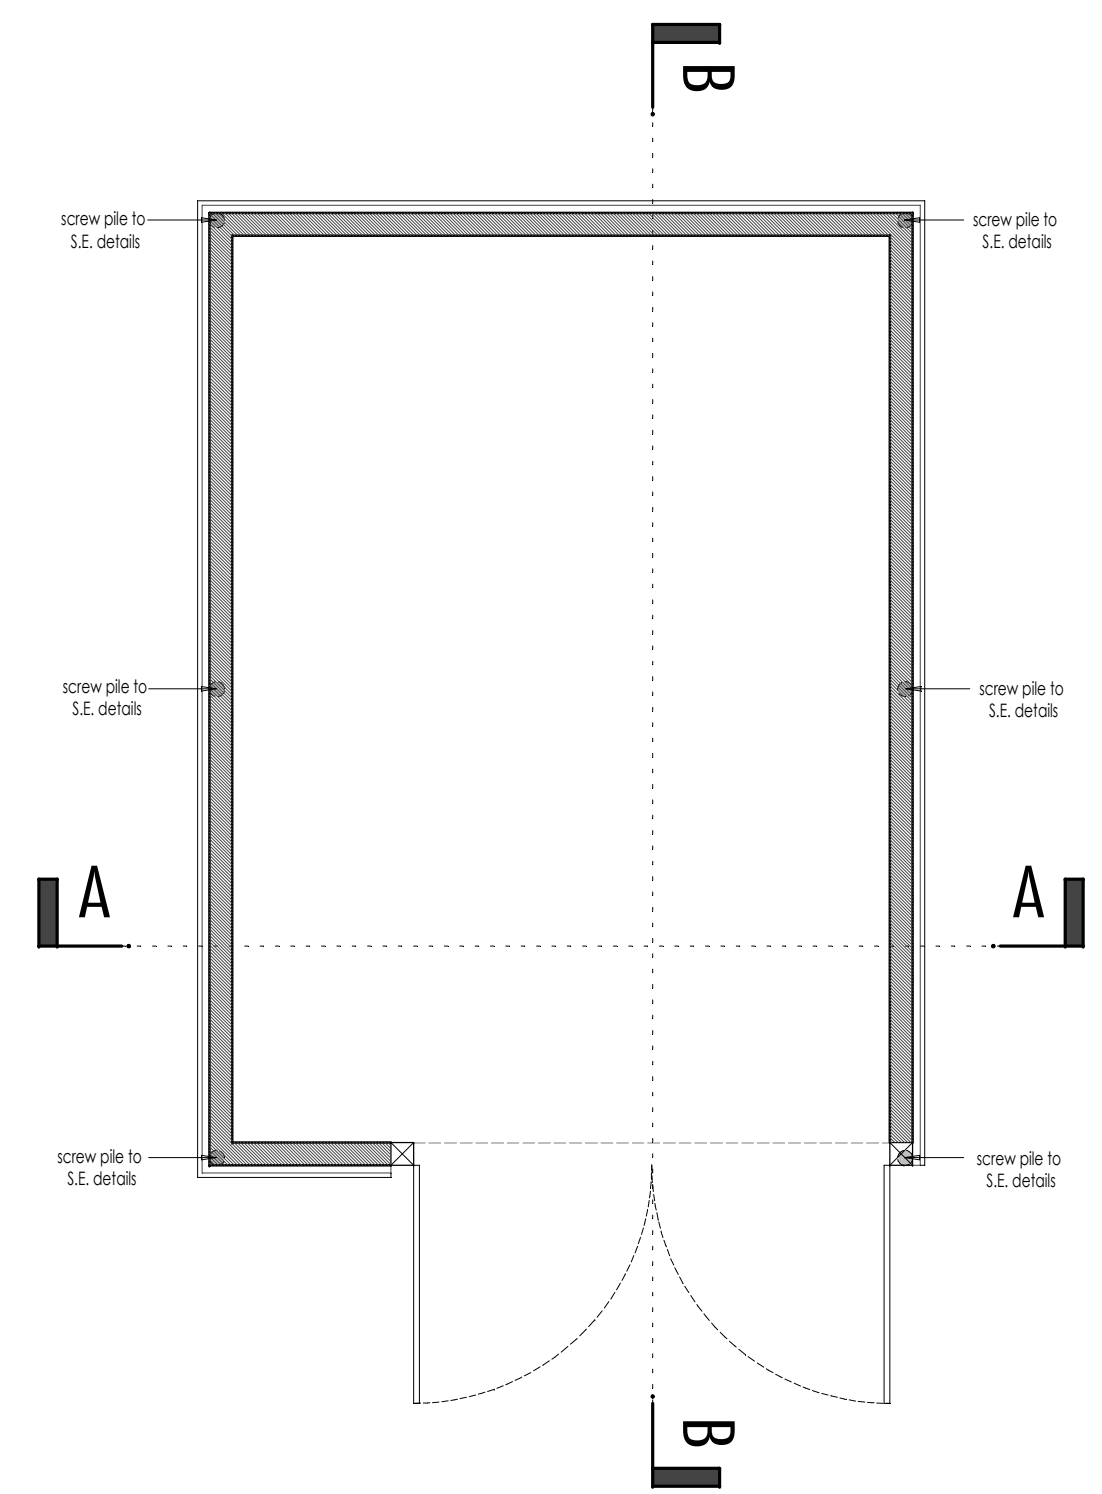

PLAN

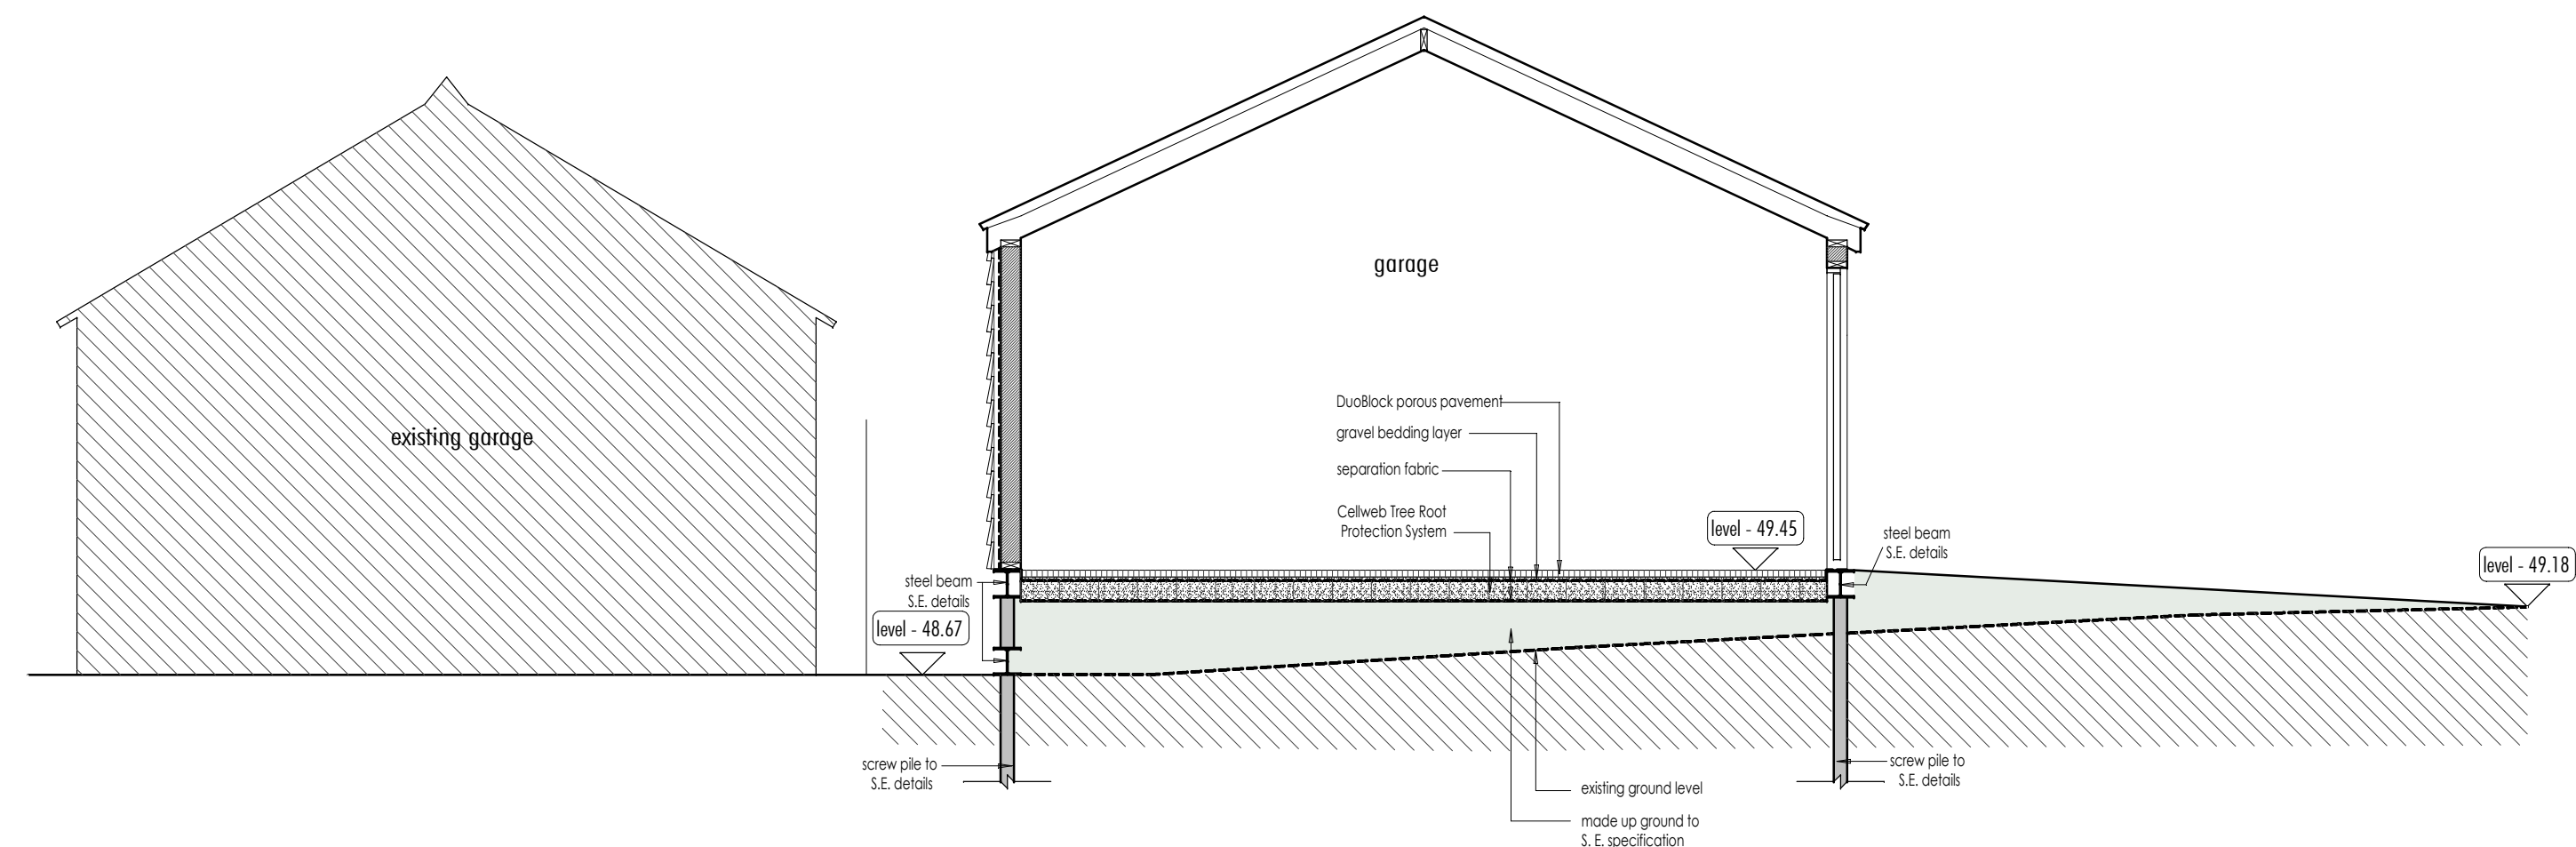

SECTION B-B

revision	date	description
		status
		<b>PLANNING</b>
		project title
		PROPOSED DWELLING, LAND ADJACENT THE GREEN, GARSINGTON, OXON
		drawing title
		GARAGE SECTIONS & PLAN
		client name
		LANDMAZE LTD
		first issued
	13/03/17	drawn IG
		scale 1:50 @ A2
		job/drawing no/revision
		<b>15007 - P207 - /</b>
		The Studio, 70 Church Road, Wheatley, Oxford, OX33 1LZ
		01865 873936   info@andersonorr.com   www.andersonorr.com

**Anderson Orr**  
Architects

This page is intentionally left blank