



Proposed Site Plan (1:200)

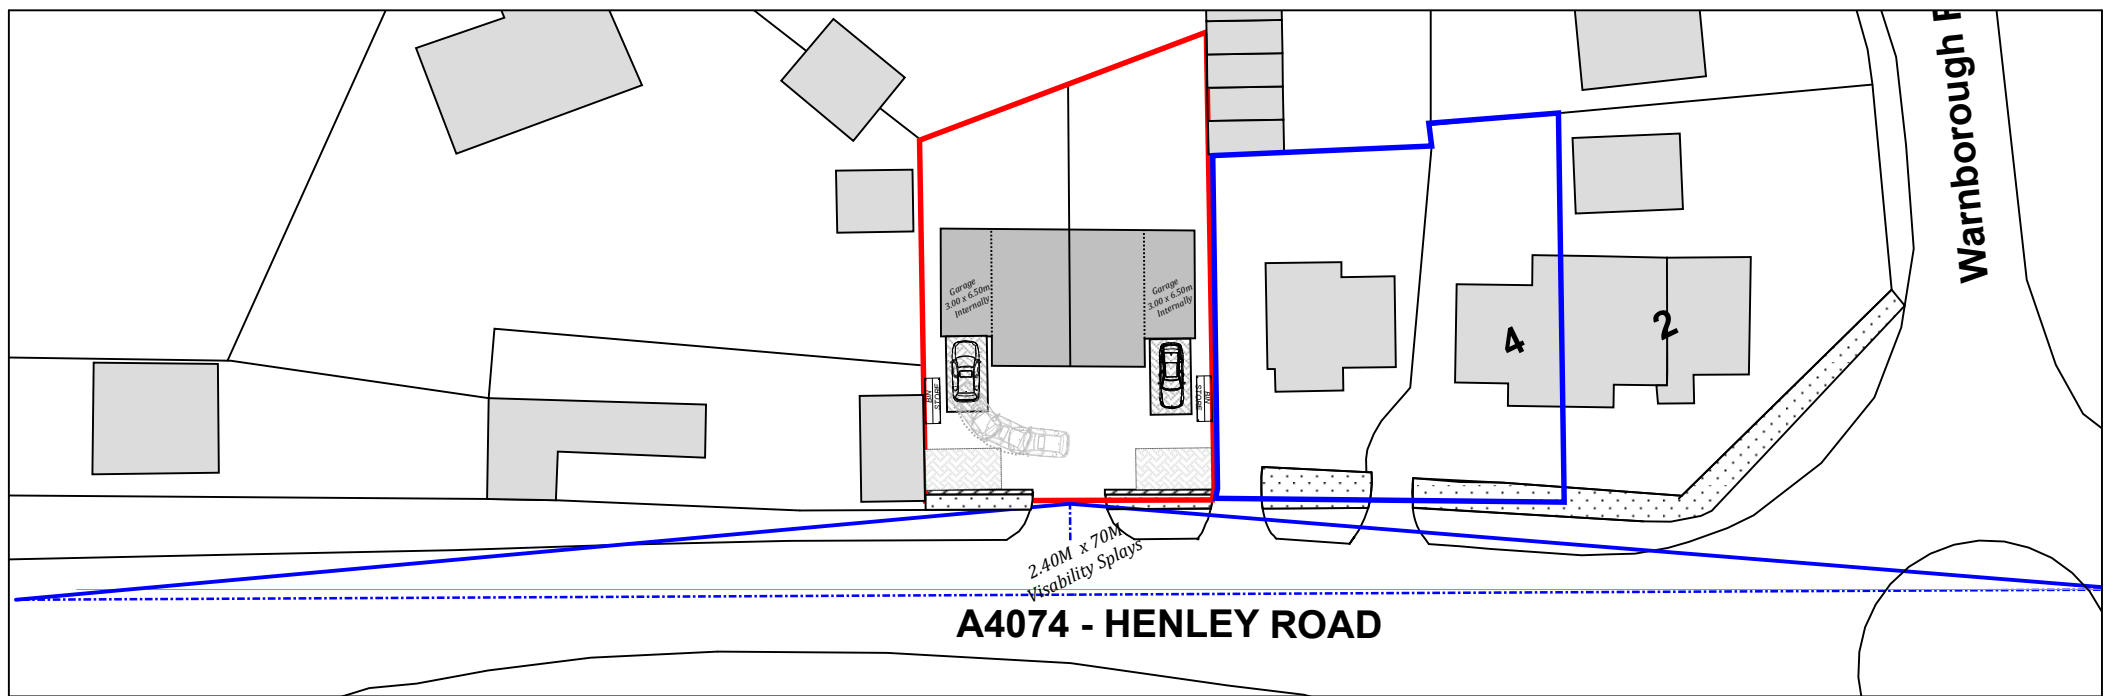

Proposed Visibility Splays (1:500)

Rev A - Boundary wall repositioned

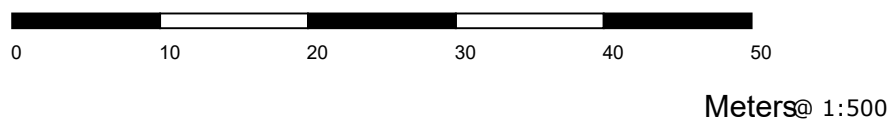

OT Projects

13 Cowley Road, Oxford, OX4 1HP
01865 244178
enquiries@otprojects.co.uk
www.otprojects.co.uk

Project 2 New Dwellings
4 Henley Road, OX10 7EH

Client Mr G Pike


Drawing Title Site Plan & Access

Scale 1:200 & 1:500 @ A3


Date February 2017

Drawing Number MRL/017053/PP04 Rev A


© Oxford Trading Limited 2017 **Page 122**

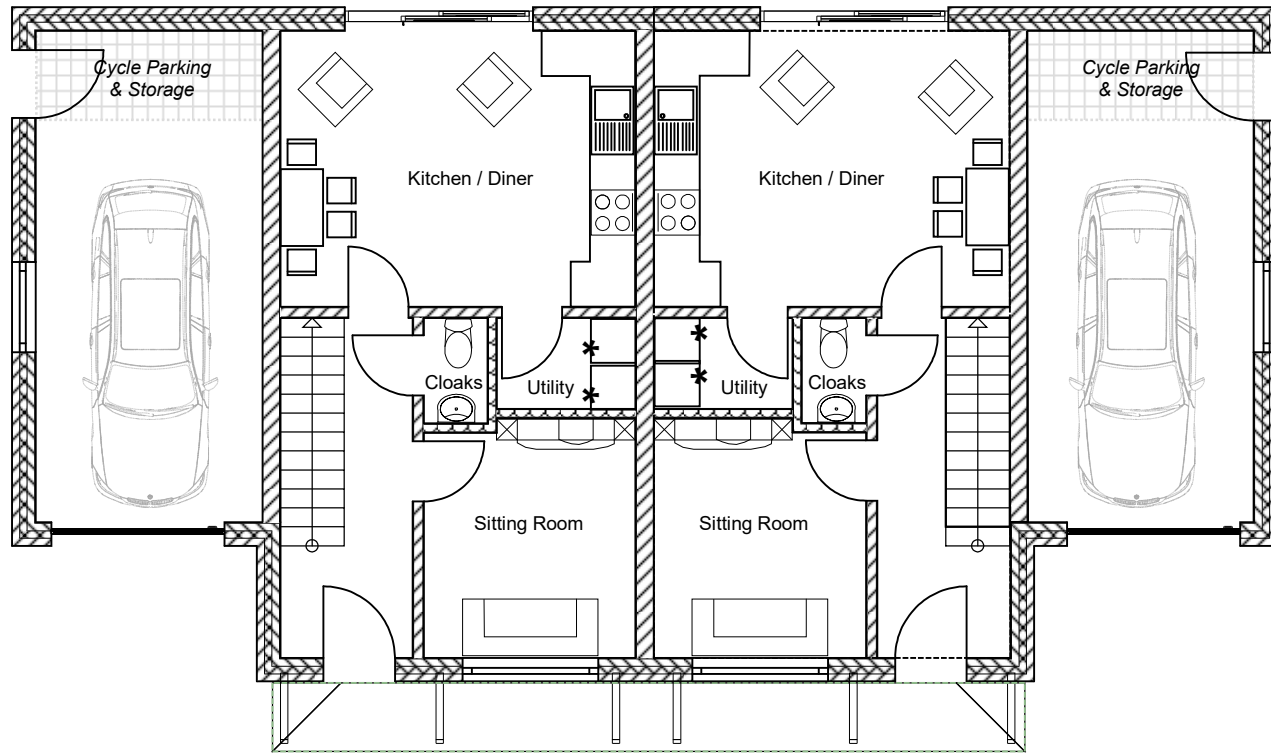

Proposed Ground Floor Plan

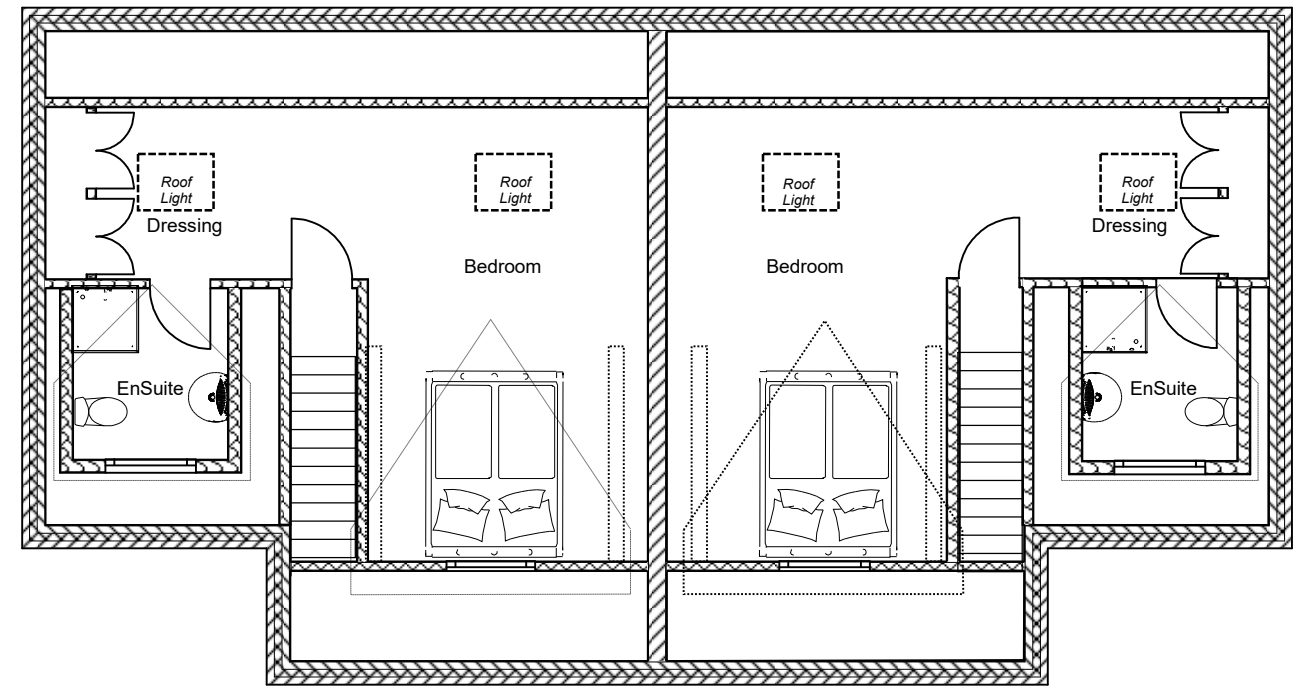


Proposed Second Floor Plan

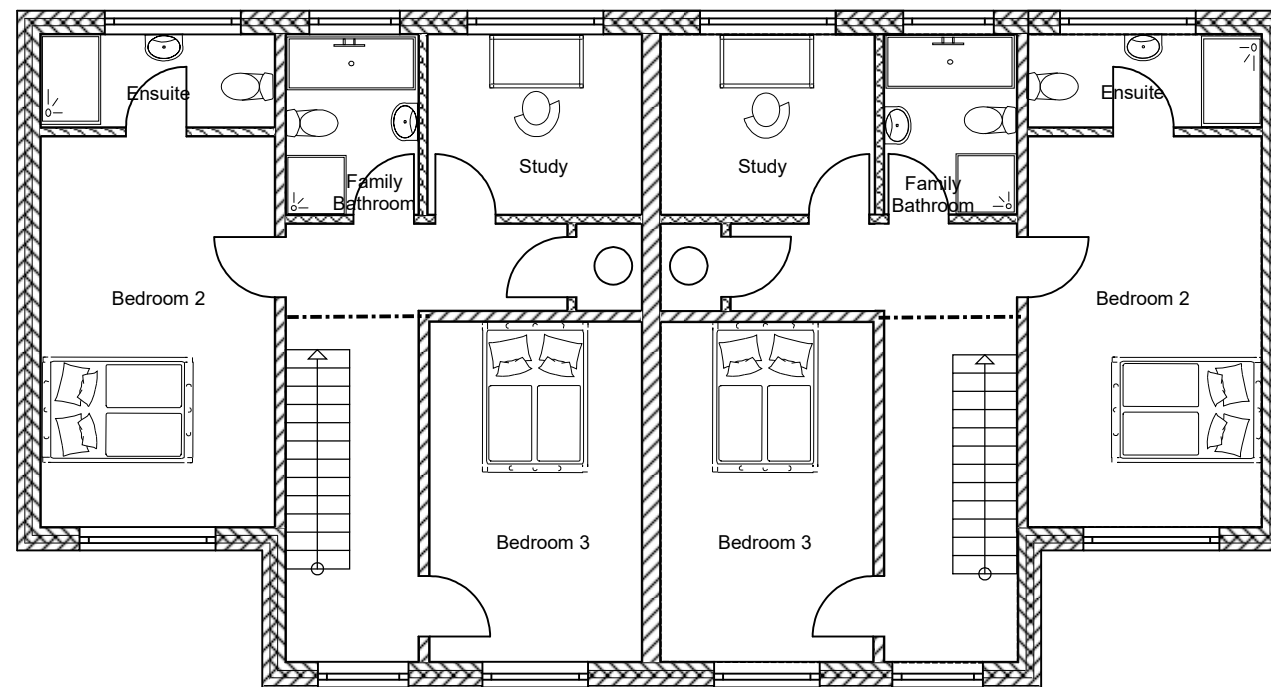

Proposed First Floor Plan

Any dimensions given are as guidance only and should be checked against site conditions

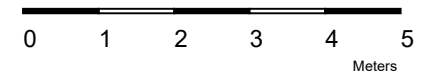

Appendix 2

Rev B 03.06.17 - Cill heights of rooflights raised to rear elevation

Rev A 13.03.17 - Planning amendment
Window sizes to FF Study Changed
Bedroom Dormer to Front Elv Reduce in Size

OT Projects

13 Cowley Road, Oxford, OX4 1HP
01865 244178
enquiries@otprojects.co.uk
www.otprojects.co.uk

Project Pair of New Dwellings
4 Henley Road, OX10 7EH

Client Mr G Pike

Drawing Title Proposed Floor Plans

Scale 1:100 @ A3


Date March 2017

Drawing Number MRL/017053/PP01 Rev B

© Oxford Trading Limited 2017




Proposed Front Elevation

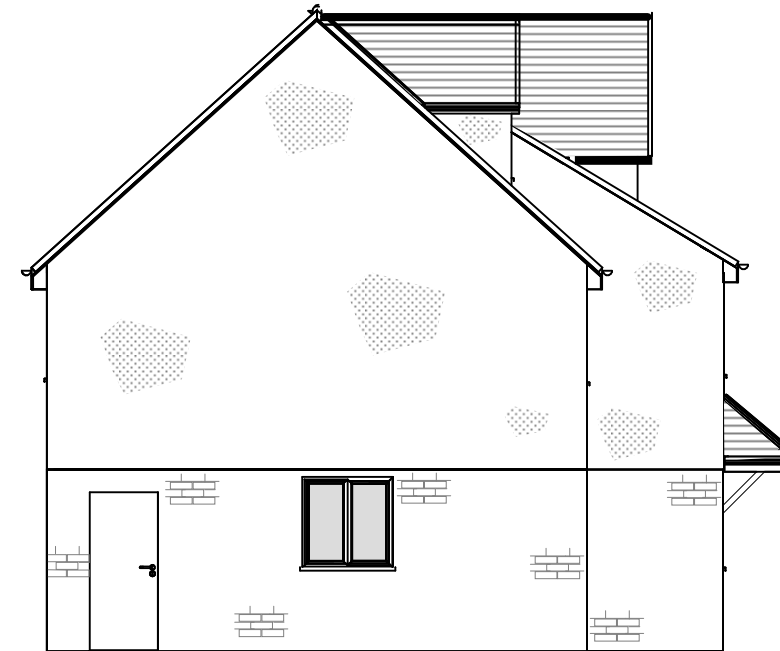


Proposed Side Elevation (W)

Any dimensions given are as guidance only and should be checked against site conditions

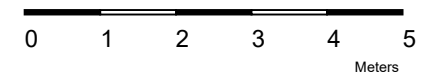

Proposed Rear Elevation

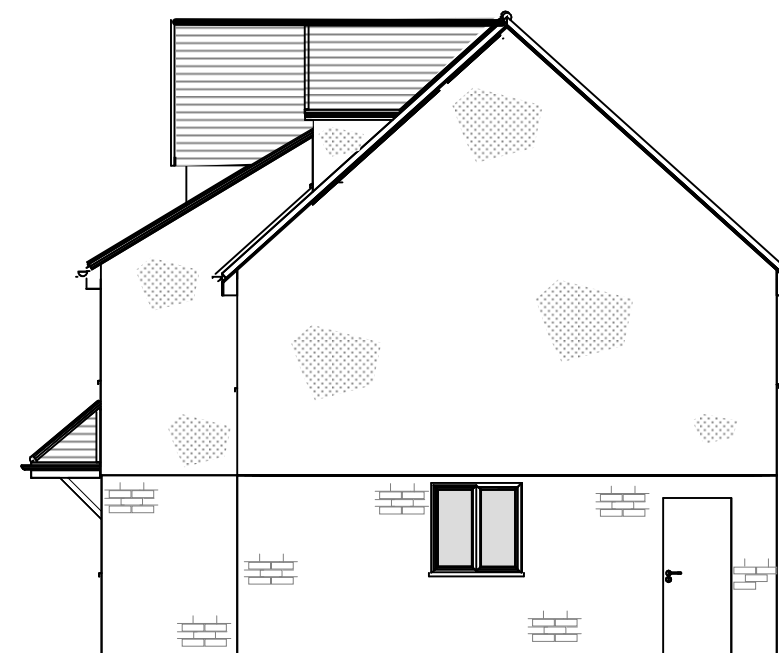

Proposed Side Elevation (E)

Rev B 03.06.17 - Cill heights of rooflights raised to rear elevation

Rev A 13.03.17 - Planning Amendment
Window sizes to FF Study Changed
Bedroom Dormer to Front Elv Reduce in Size

OT Projects

13 Cowley Road, Oxford, OX4 1HP
01865 244178
enquiries@otprojects.co.uk
www.otprojects.co.uk

Project Pair of New Dwellings
4 Henley Road, OX10 7EH

Client Mr G Pike


Drawing Title Proposed Elevations

Scale 1:100 @ A3

Date March 2017

Drawing Number MRL/017053/PP02 Rev B

© Oxford Trading Limited 2017

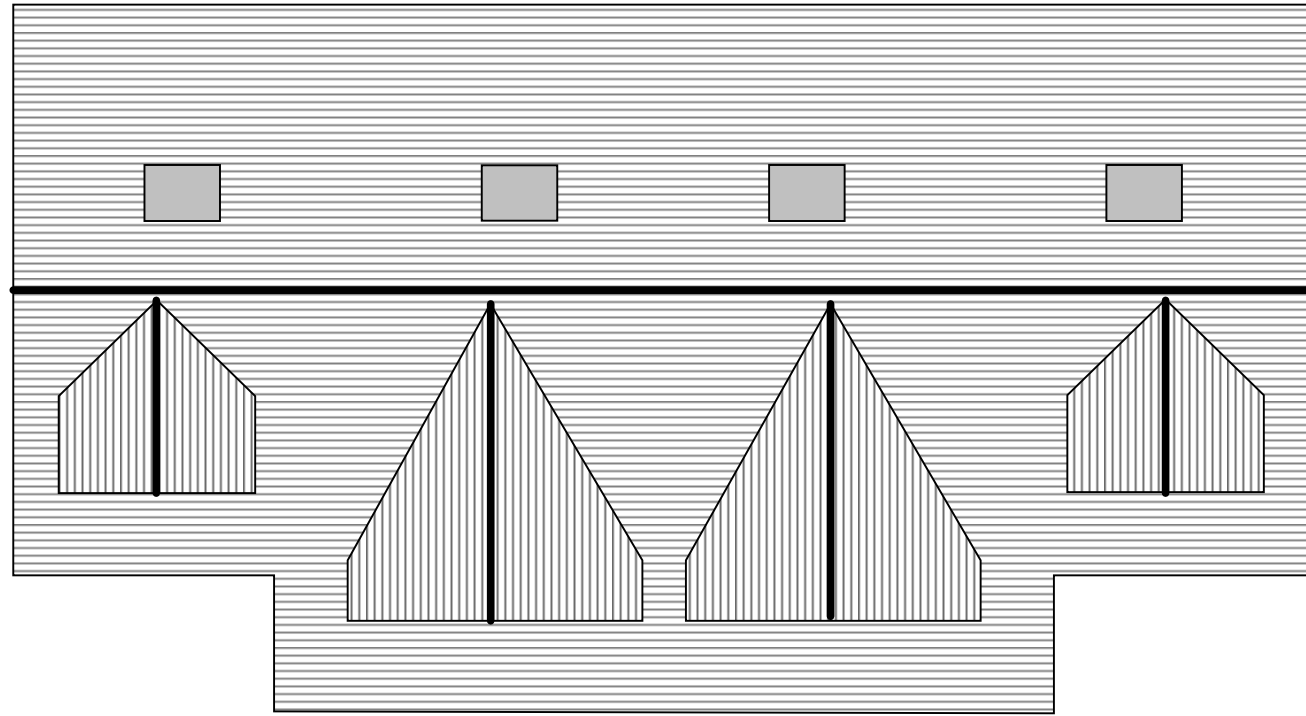


Proposed Roof Plan




Location Plan


Any dimensions given are as guidance only and should be checked against site conditions

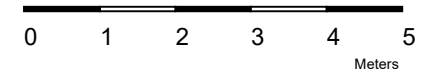

Rev A 03.06.17 - Cill heights of rooflights raised to rear elevation

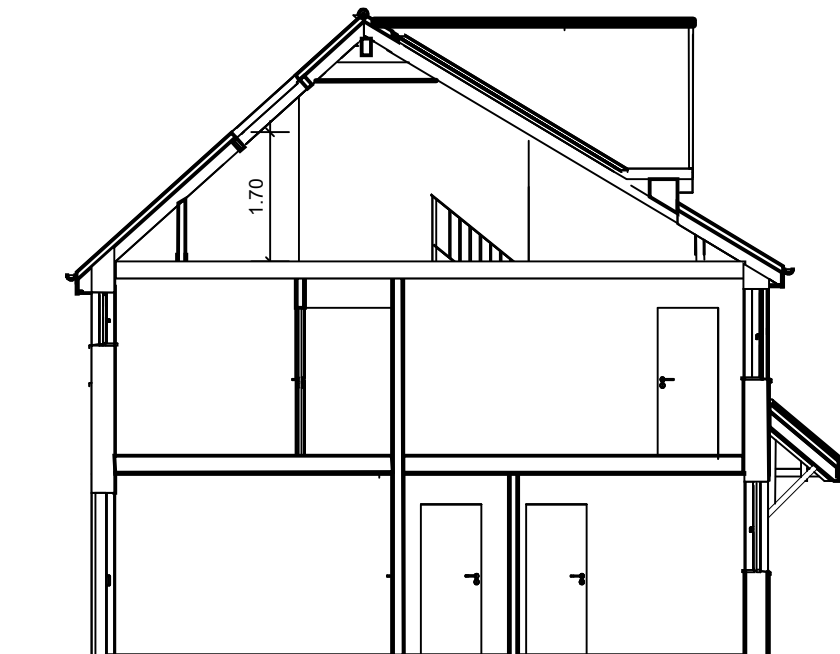

Proposed Section A-A

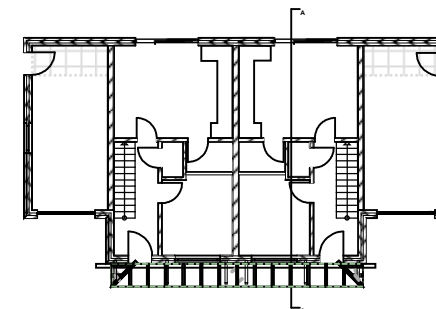

Key

OT Projects

13 Cowley Road, Oxford, OX4 1HP
 01865 244178
 enquiries@otprojects.co.uk
 www.otprojects.co.uk

Project Pair of New Dwellings
 4 Henley Road, OX10 7EH

Client Mr G Pike

Drawing Title Proposed Roof Plan, Section & Location Plan

Scale 1:100 & 1:1250 @ A3

Date March 2017

Drawing Number MRL/017053/PP03 Rev A

© Oxford Trading Limited 2017

This page is intentionally left blank