
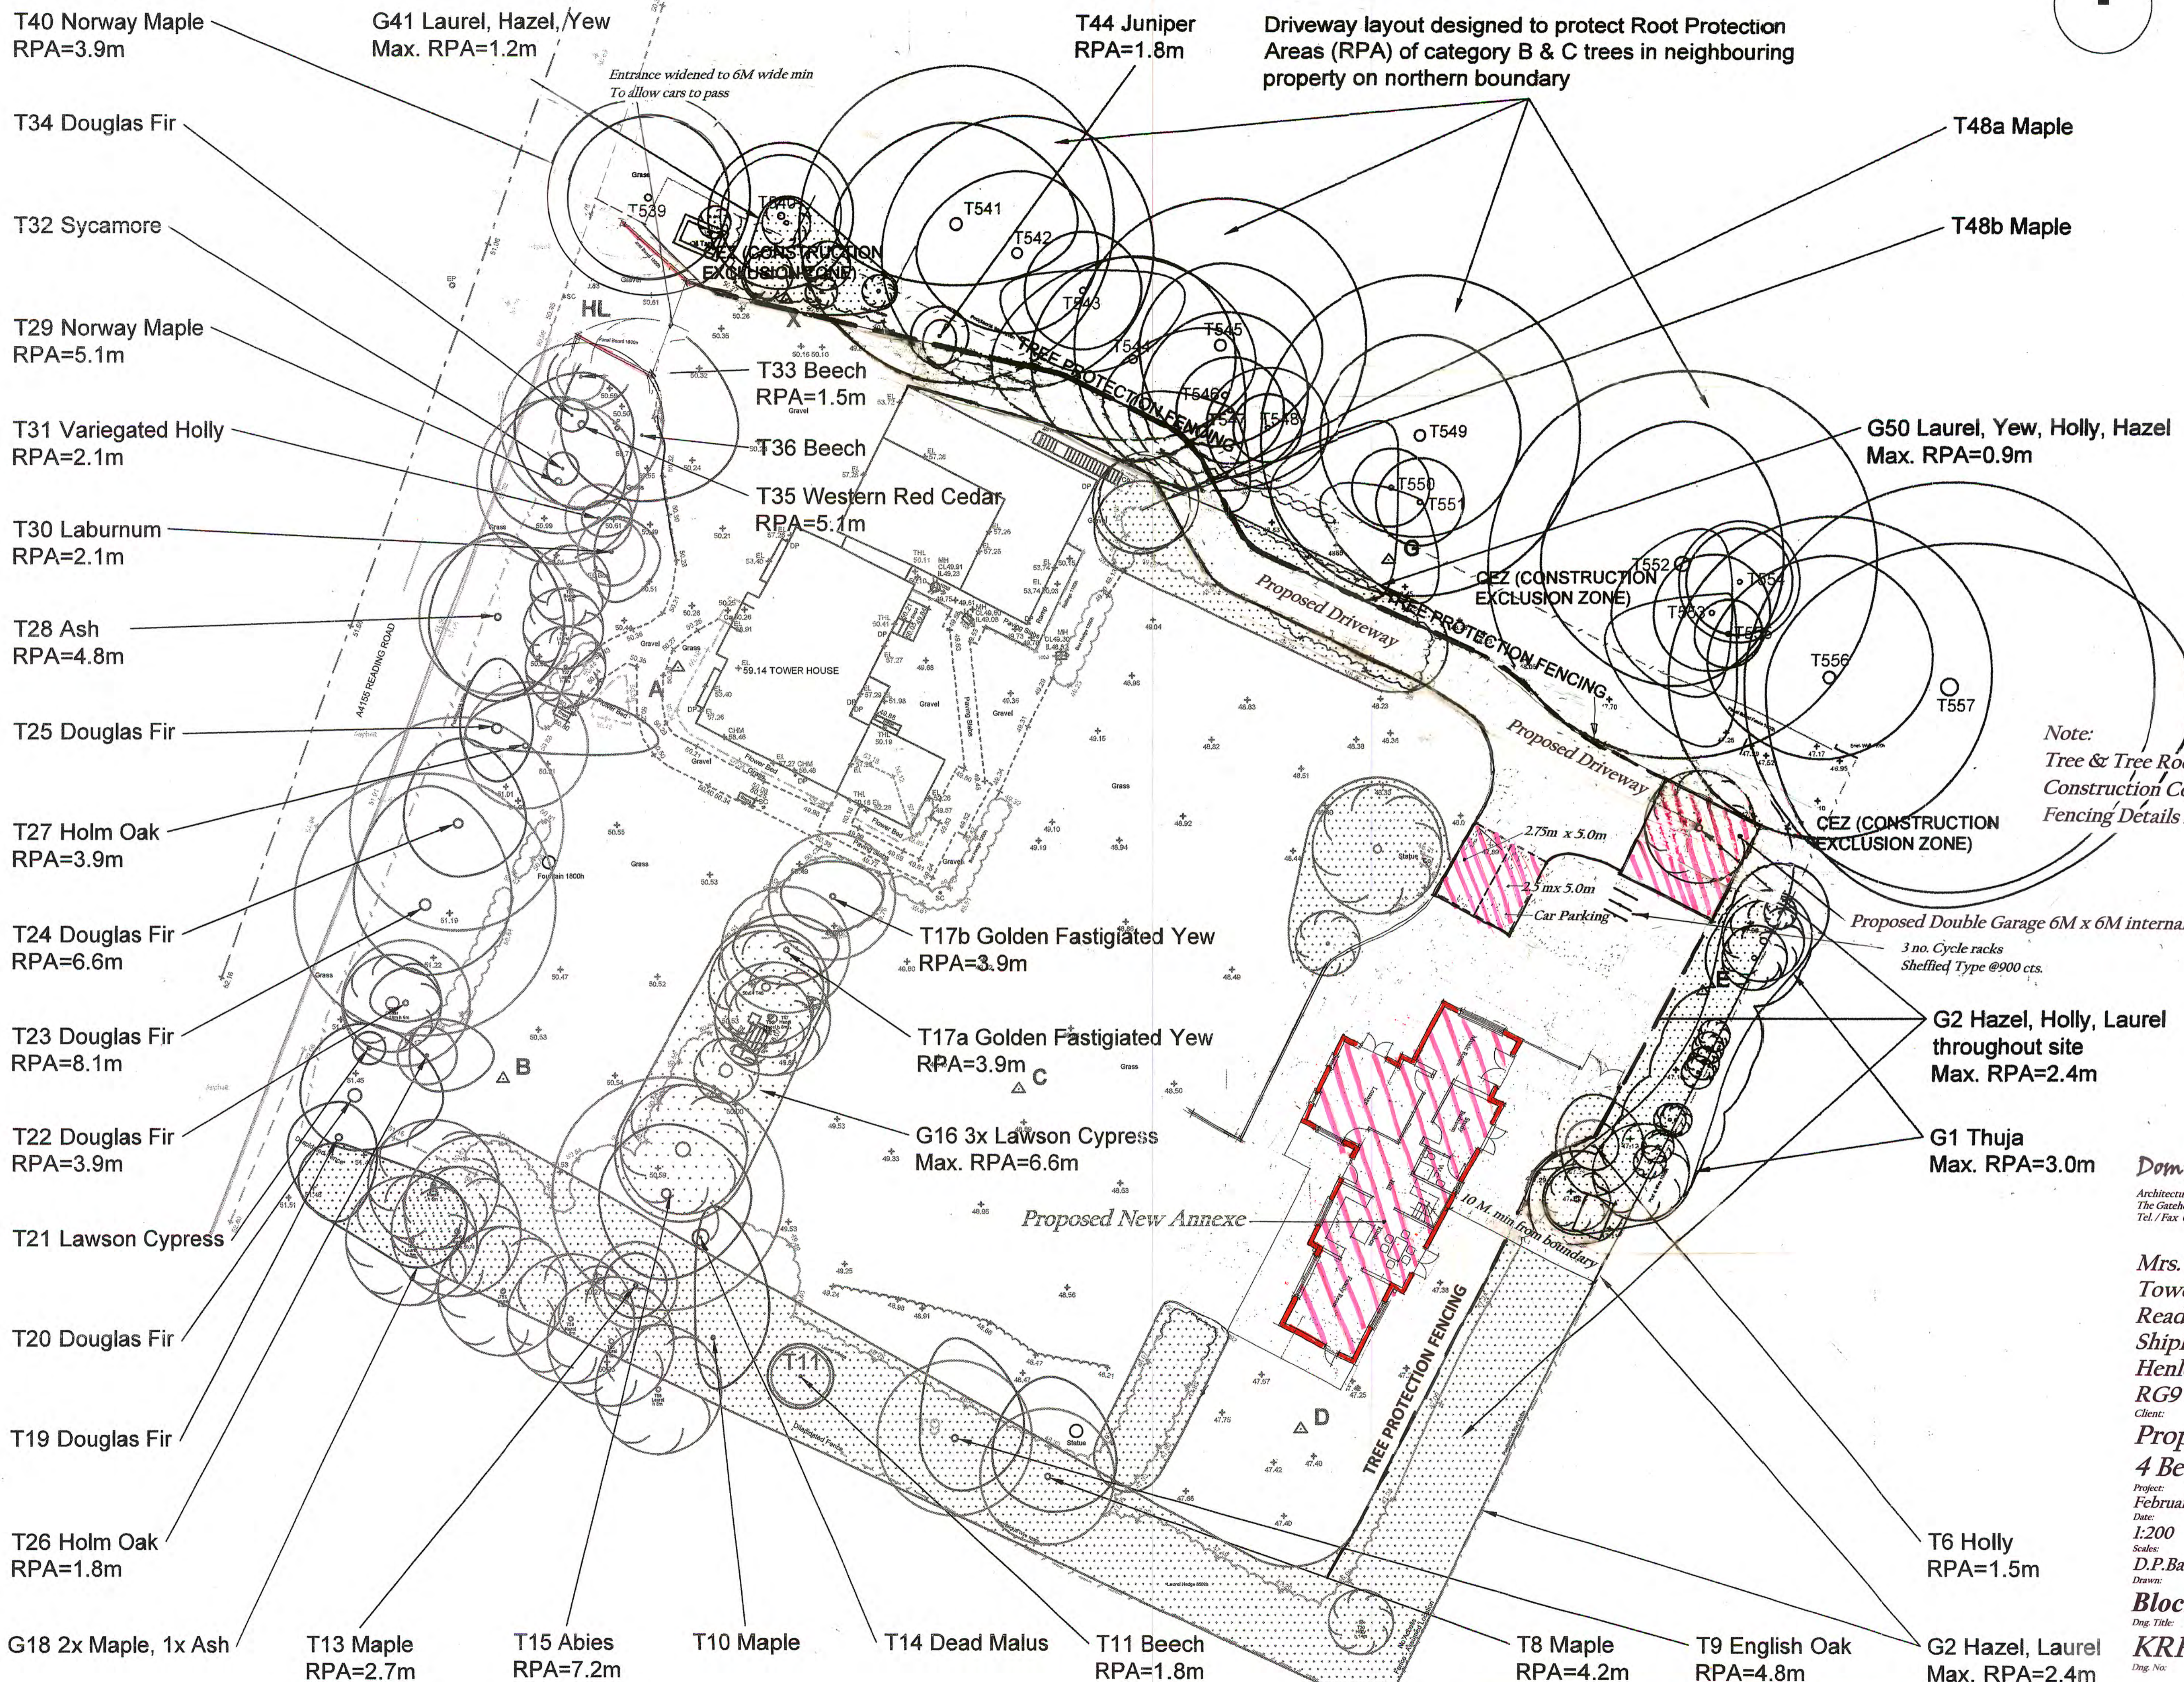


(c) Crown copyright. All rights reserved. 100018668 / 2017

Appendix B

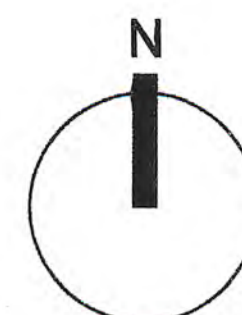

Note:
Tree & Tree Root Protection Details & Driveway
Construction Contractors Storage Areas & Protection
Fencing Details Are Shown On Drawing HTSO3GP


Domus Design Associates
Architecture, Planning & Interior Design Consultants Chartered Building Engineers
The Gatehouse, Sonning Lane, Sonning-on-Thames, Berkshire, RG4 6ST.
Tel. / Fax 0118 969 7376 www.dpates.co.uk e-mail david@dpates.co.uk

Mrs. B Kidd
Tower House,
Reading Road,
Shiplake,
Henley-on-Thames,
RG9 3JN
Client:

**Proposed New
4 Bed. Residence**

Project:
February 2006
Date:
1:200
Scale:
D.P. Bates 0118 969 7376
Drawn:

Block Plan 1:200
Dwg. Title:
KRRA/16/2 D
Dwg. No:

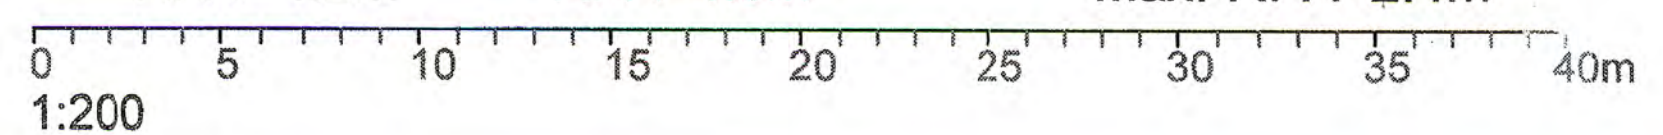




North West



North East

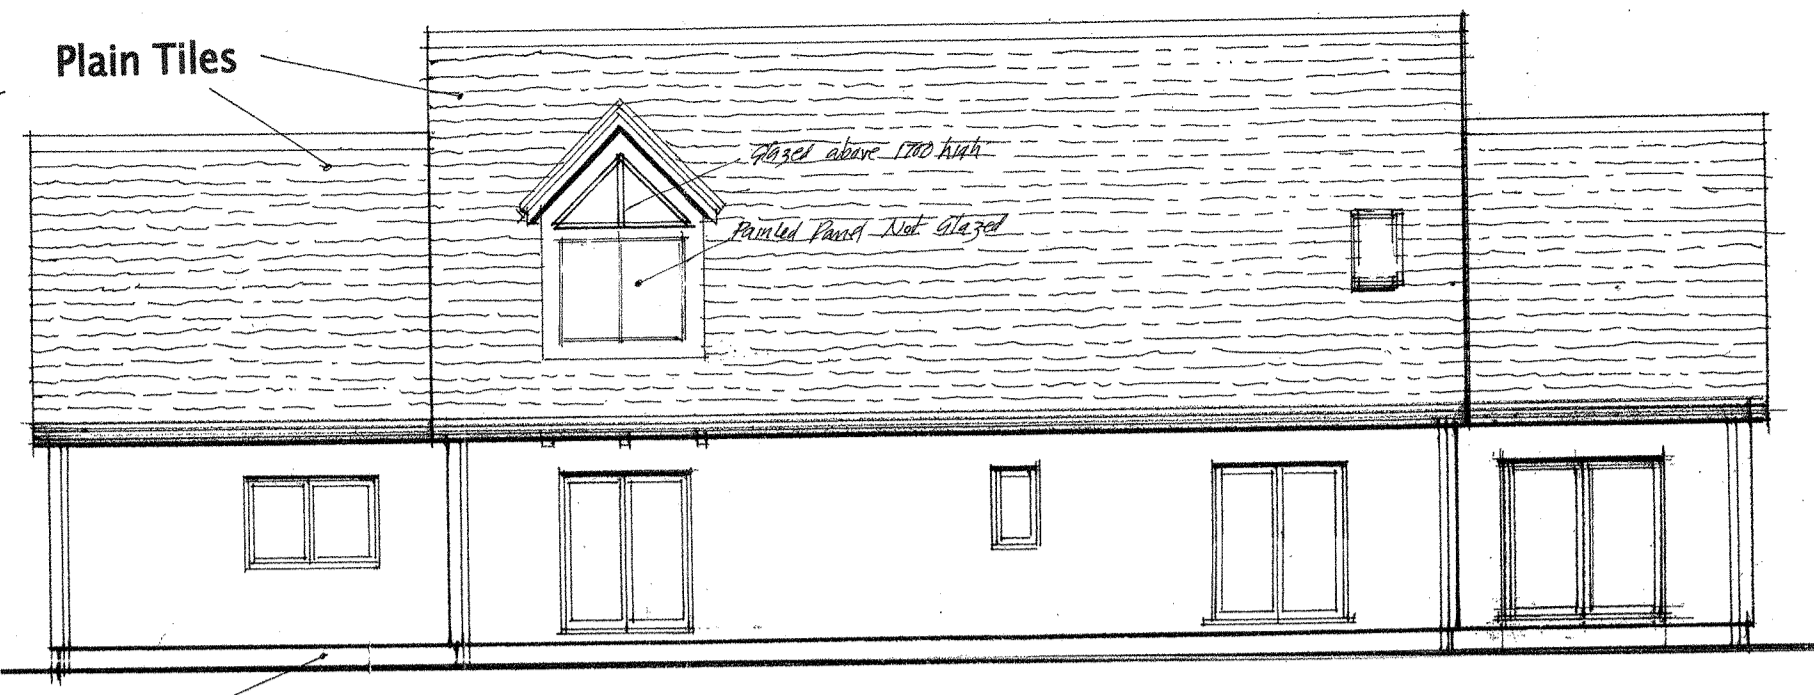


South East




South West


Proposed Elevations

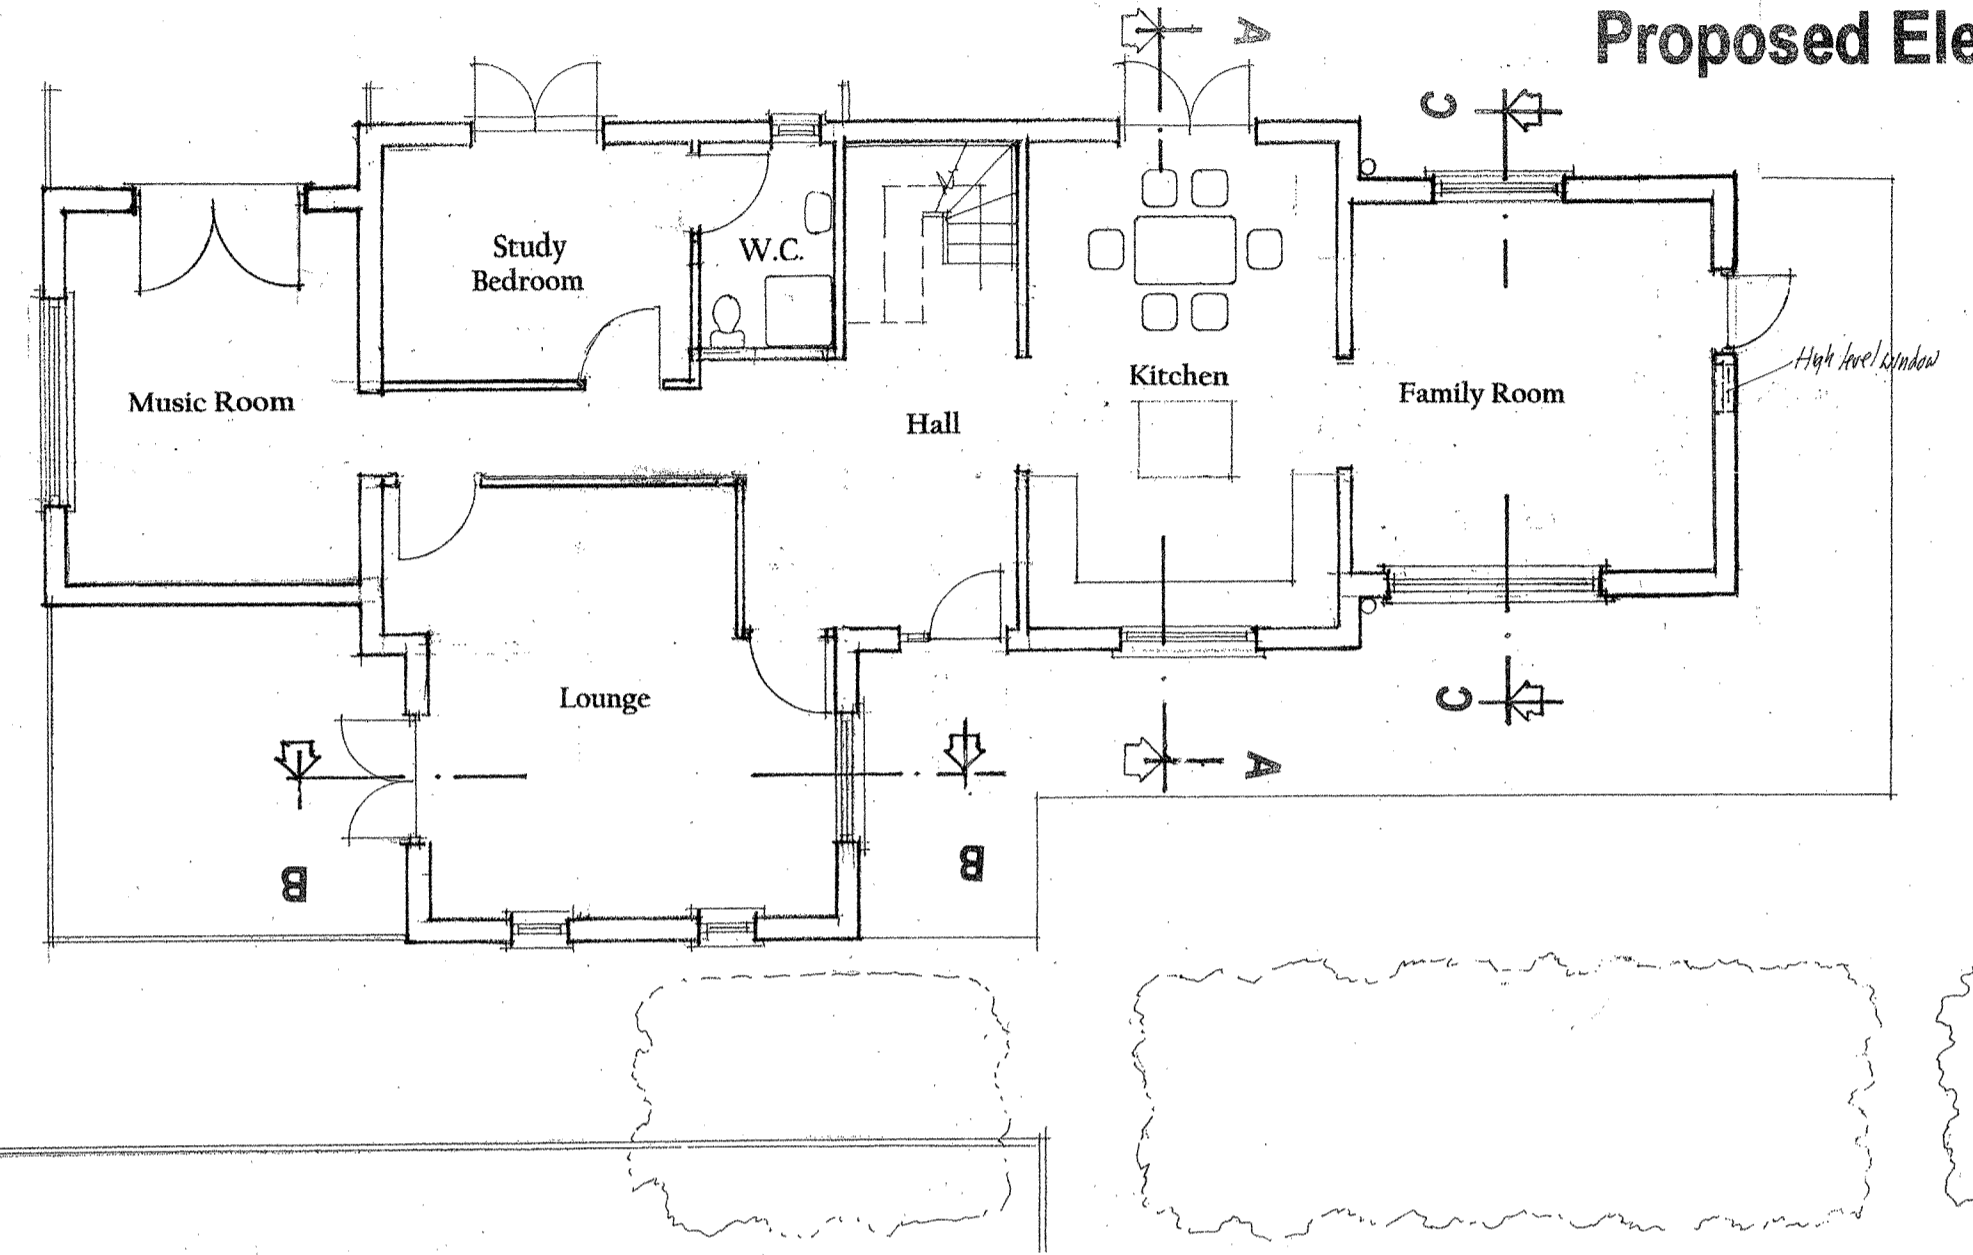



Ground Floor Plan 1:100

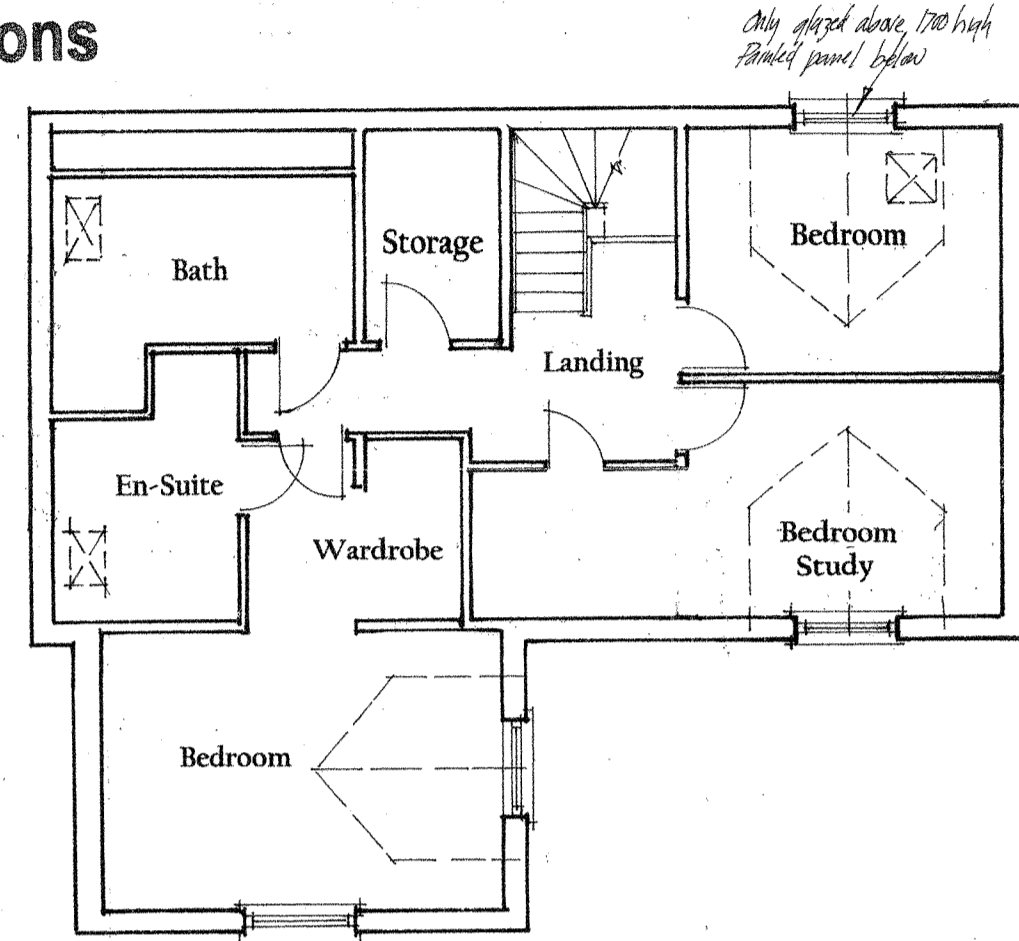


First Floor Plan 1:100

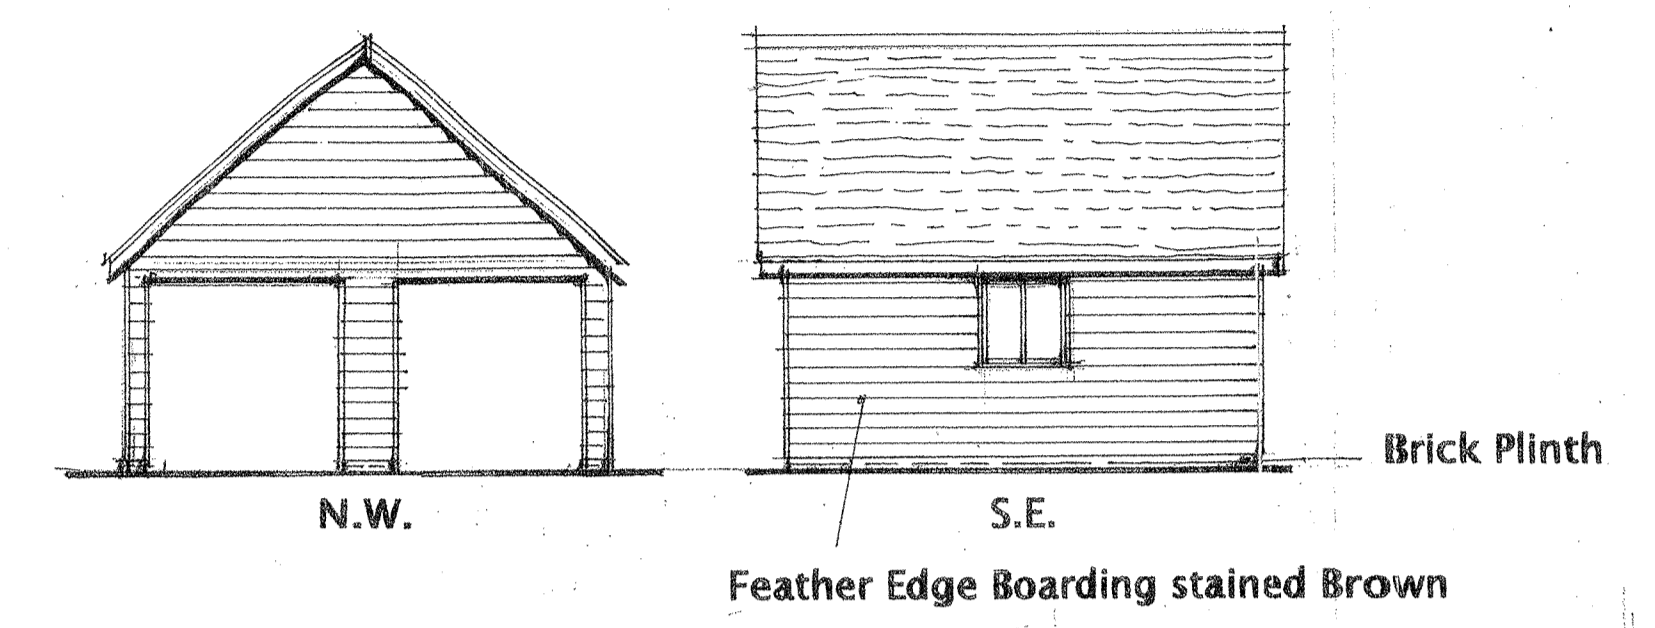

Proposed Double Garage Scale 1:100

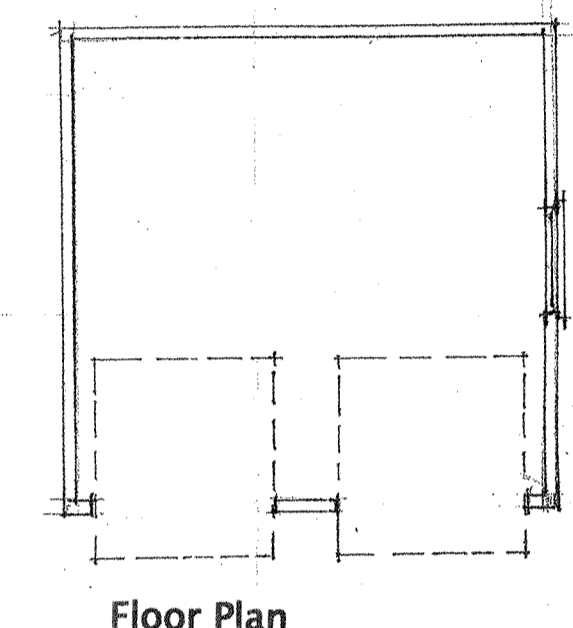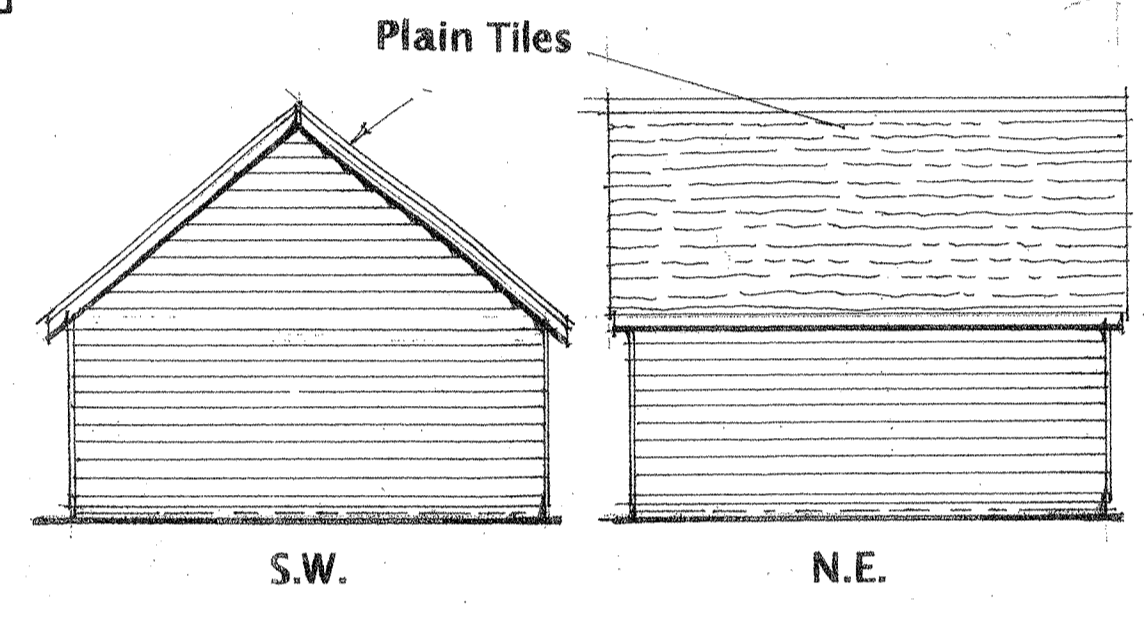

Floor Plan

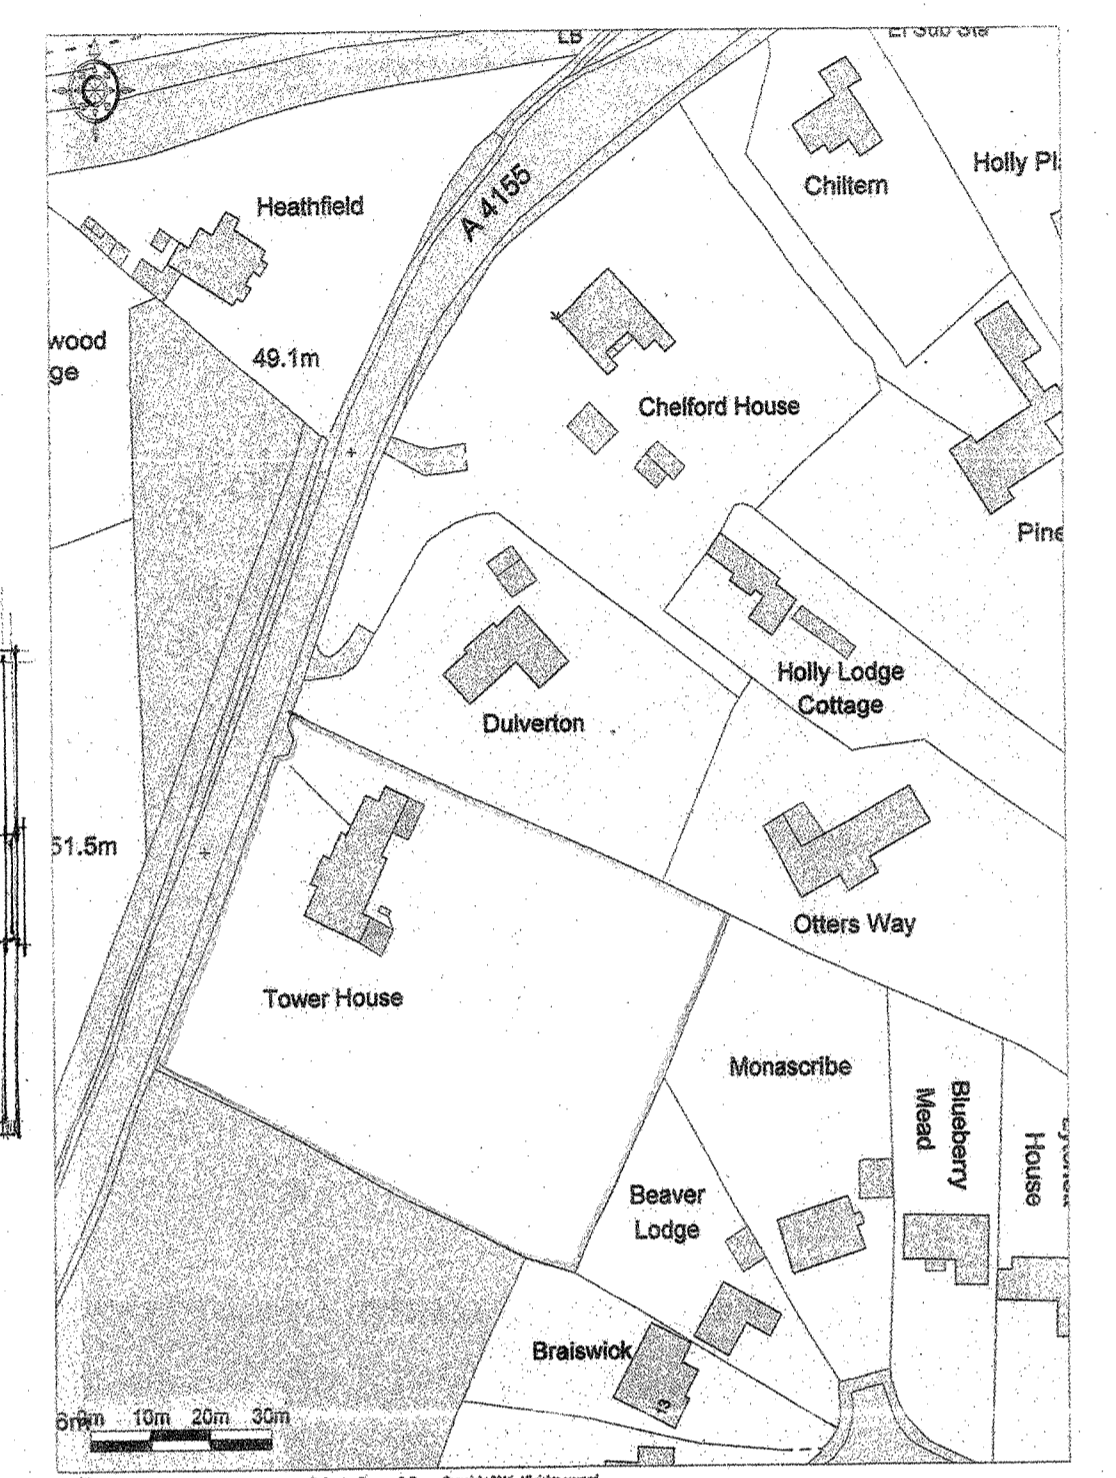


Location Plan 1:1250

- Revisions:
 A - 6/10/2016 Double Garage Added
 B 11/10 2016 Rooflights added
 Wall windows omitted in Bath & En-Suite
 C. 15/1/2017 South East dormer amended
 Other fenestration additions
 D. Window & Door amendments


Domus Design Associates
 Architecture, Planning & Interior Design Consultants Chartered Building Engineers
 The Gatehouse, Sonning Lane, Sonning-on-Thames, Berkshire, RG4 6ST.
 Tel./Fax 0118 969 7376 www.dpates.co.uk e-mail david@dpates.co.uk

Mrs. B Kidd
 Tower House,
 Reading Road,
 Shiplake,
 Henley-on-Thames,
 RG9 3JN



Client:
Proposed New
4 Bed. Residence
 Project:
 February 2016
 Date:
 1:50 & 1:100
 Scales:
 D.P.Bates 0118 969 7376
 Drawn:
PROPOSALS
 Dwg. Title:
KRRA/17/1D
 Dwg. No:

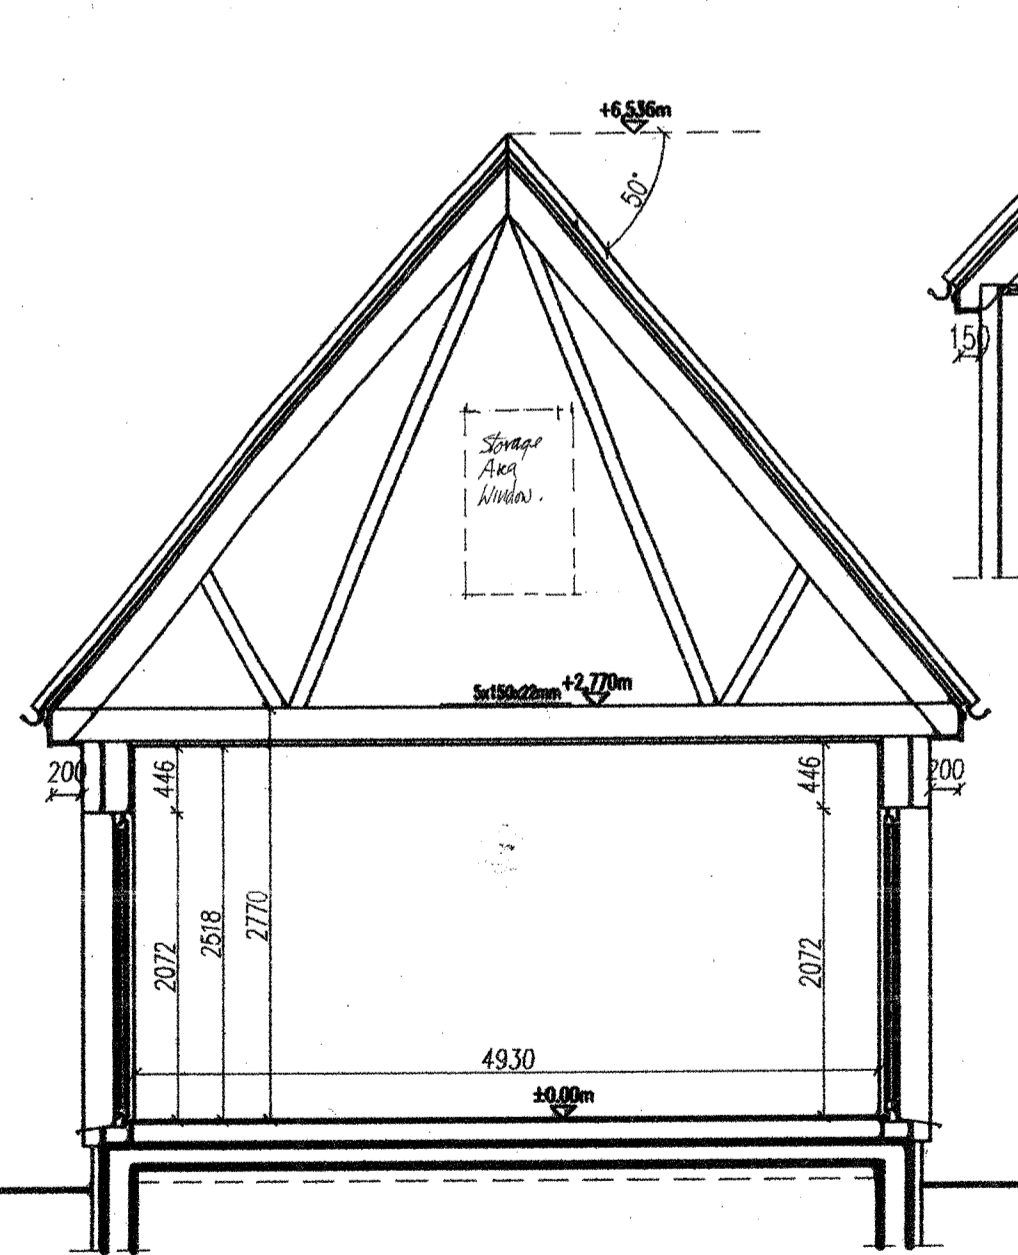


SECTION C-C

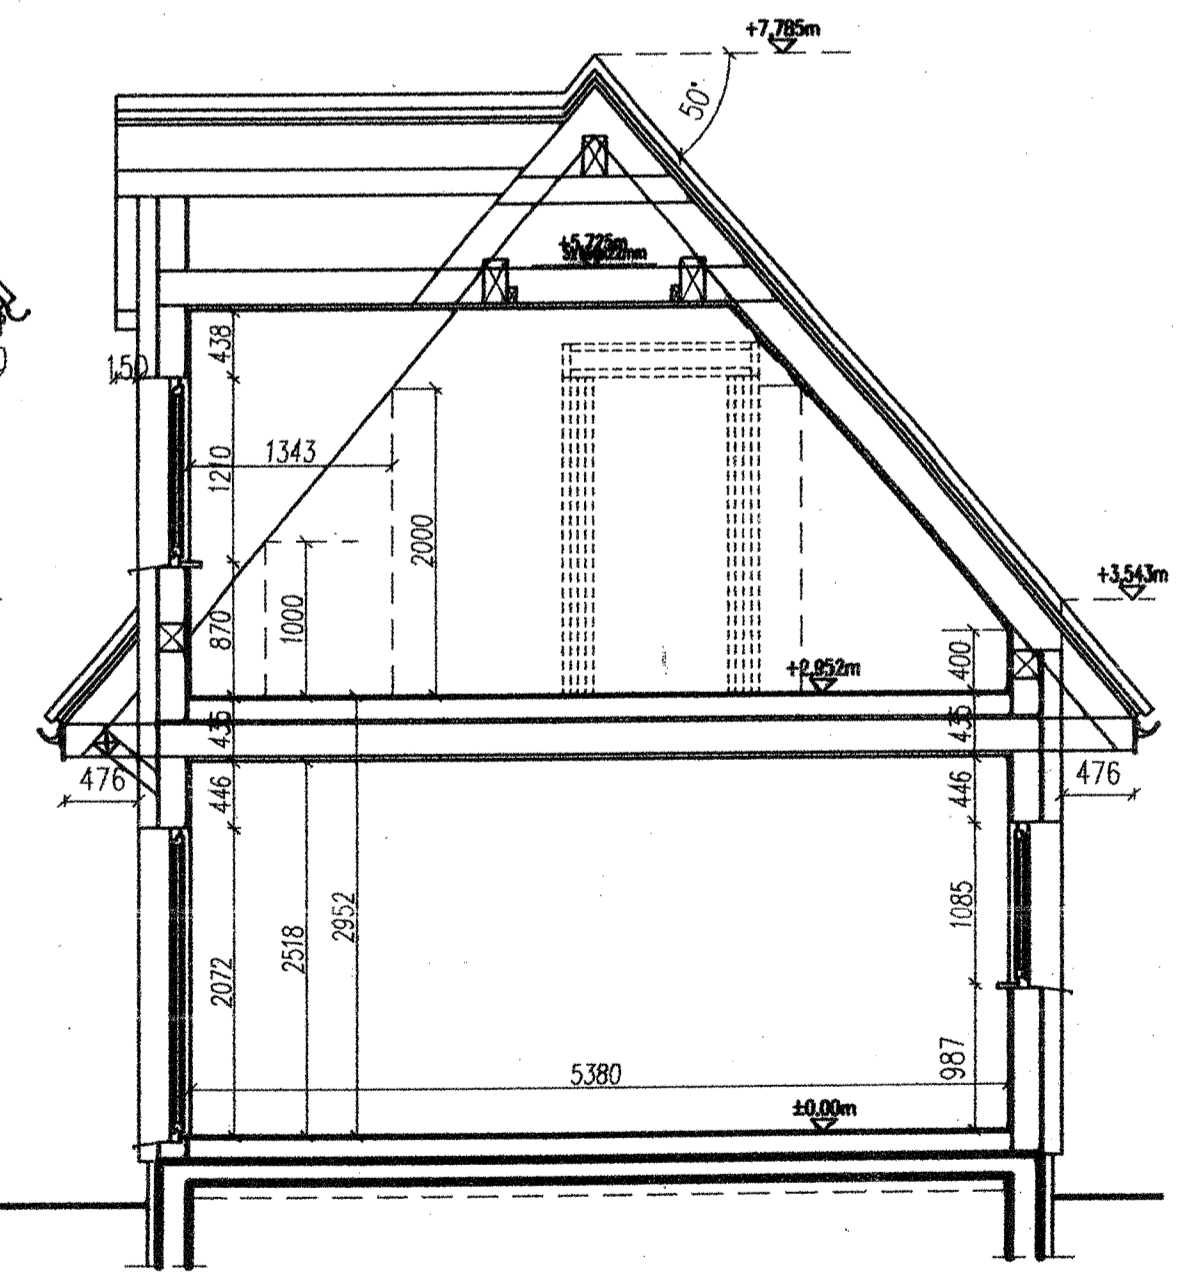


SECTION B-B

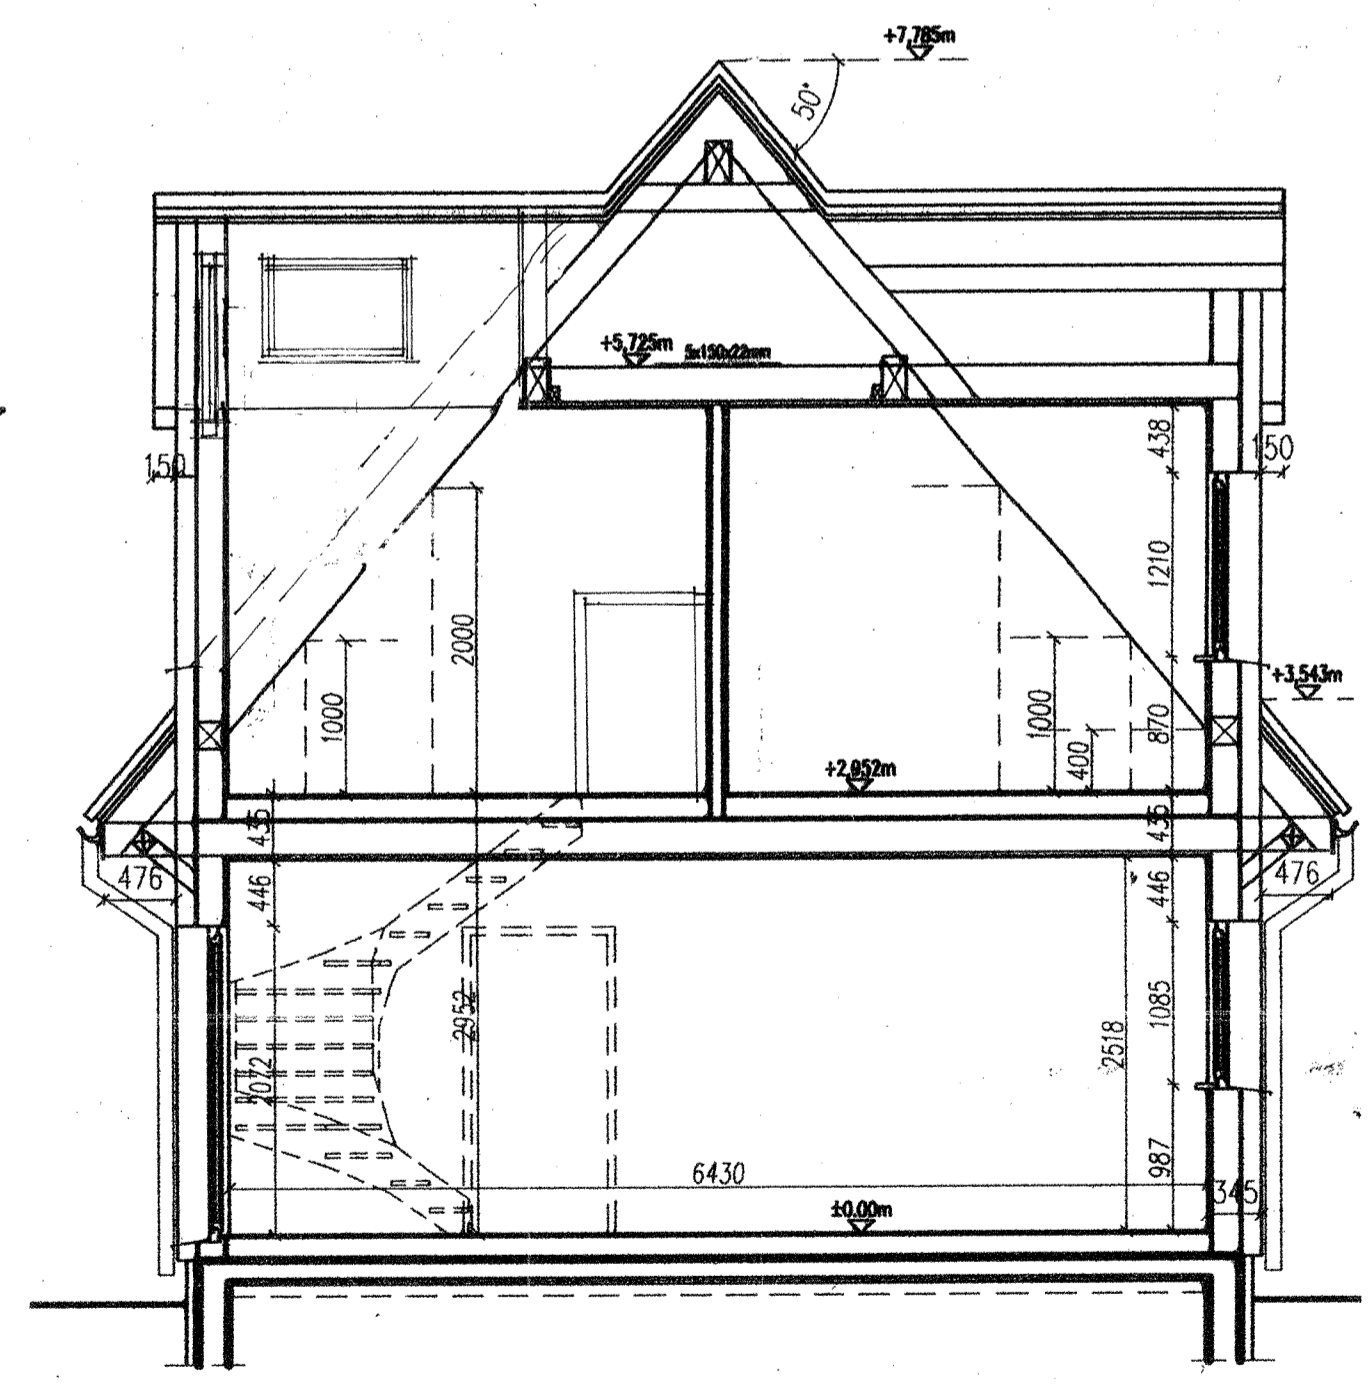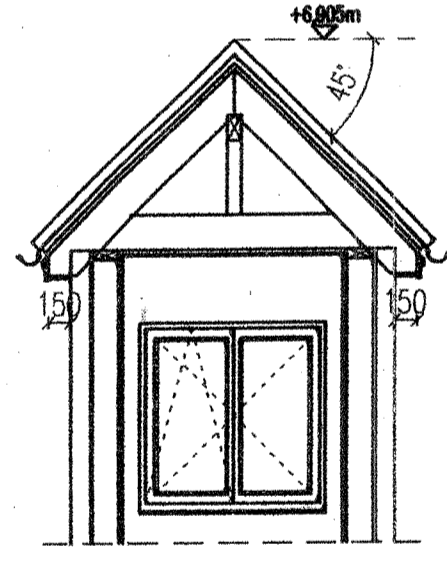


SECTION A-A

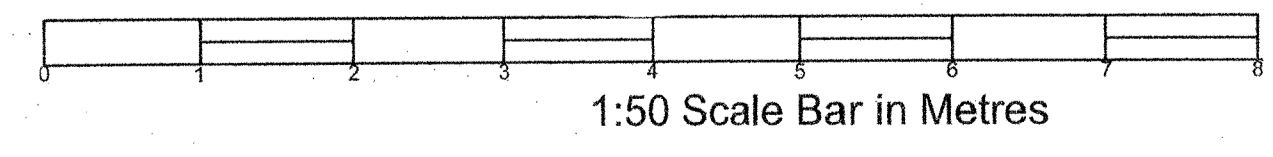


1:50 Scale Bar in Metres

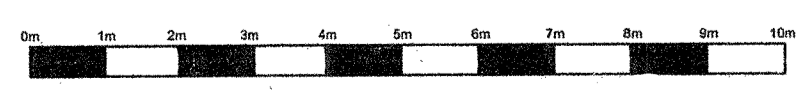

Scale Bar 1:100

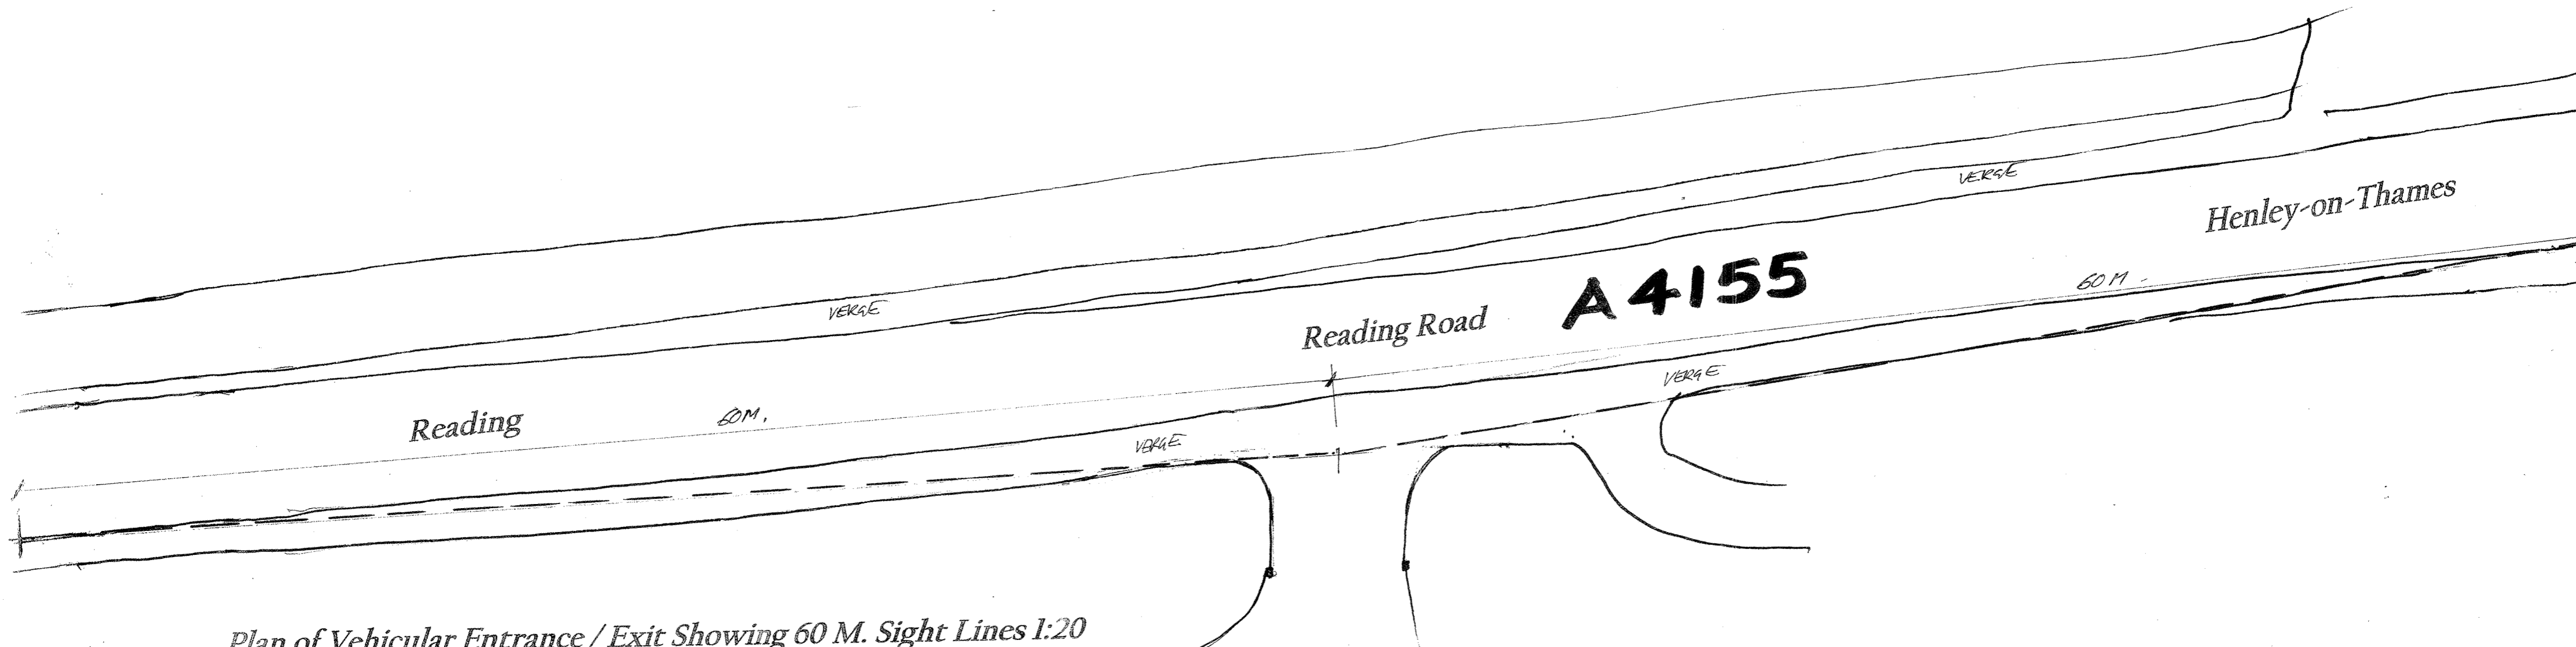

*Plan of Vehicular Entrance / Exit Showing 60 M. Sight Lines 1:20
(Speed limit 30 m.p.h on this stretch of road)*

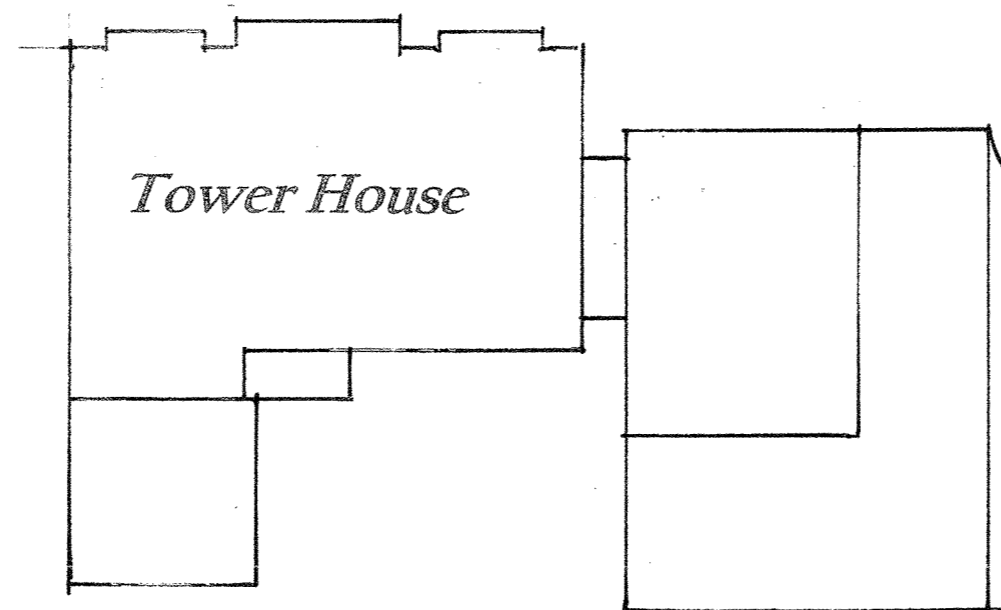

Domus Design Associates

Architecture, Planning & Interior Design Consultants Chartered Building Engineers
The Gatehouse, Sonning Lane, Sonning-on-Thames, Berkshire, RG4 6ST.
Tel./ Fax 0118 969 7376 www.dpbates.co.uk e-mail david@dpbates.co.uk

Mrs. B Kidd
Tower House,
Reading Road,
Shiplake,
Henley-on-Thames,
RG9 3JN

Client:
**Proposed New
4 Bed. Residence**

Project:
February 2016

Date:
1:200

Scales:
D.P. Bates 0118 969 7376

Drawn:
Proposed Sight Lines

Dwg. Title:
KRRA/17/3

Dwg. No:

This page is intentionally left blank